


NOTE: THIS DRAWING IS THE PROPERTY OF THE ARCHITECT AND MAY NOT BE REPRODUCED OR USED WITHOUT THE EXPRESSED CONSENT OF THE ARCHITECT. THE CONTRACTOR SHALL CHECK AND VERIFY ALL DIMENSIONS AND REPORT ANY OMISSIONS OR DISCREPANCIES TO THE ARCHITECT BEFORE PROCEEDING WITH THE WORK.


DO NOT SCALE THE DRAWINGS

**RELEASE / REVISION RECORD**

No.	Description	Date
1	ISSUED FOR SPC 1ST RESPONSE TO COMMENTS	22-02-04
2	ISSUED FOR CONSULTANT COORDINATION	22-05-27
3	ISSUED FOR SPC 2ND RESPONSE TO COMMENTS	22-06-02

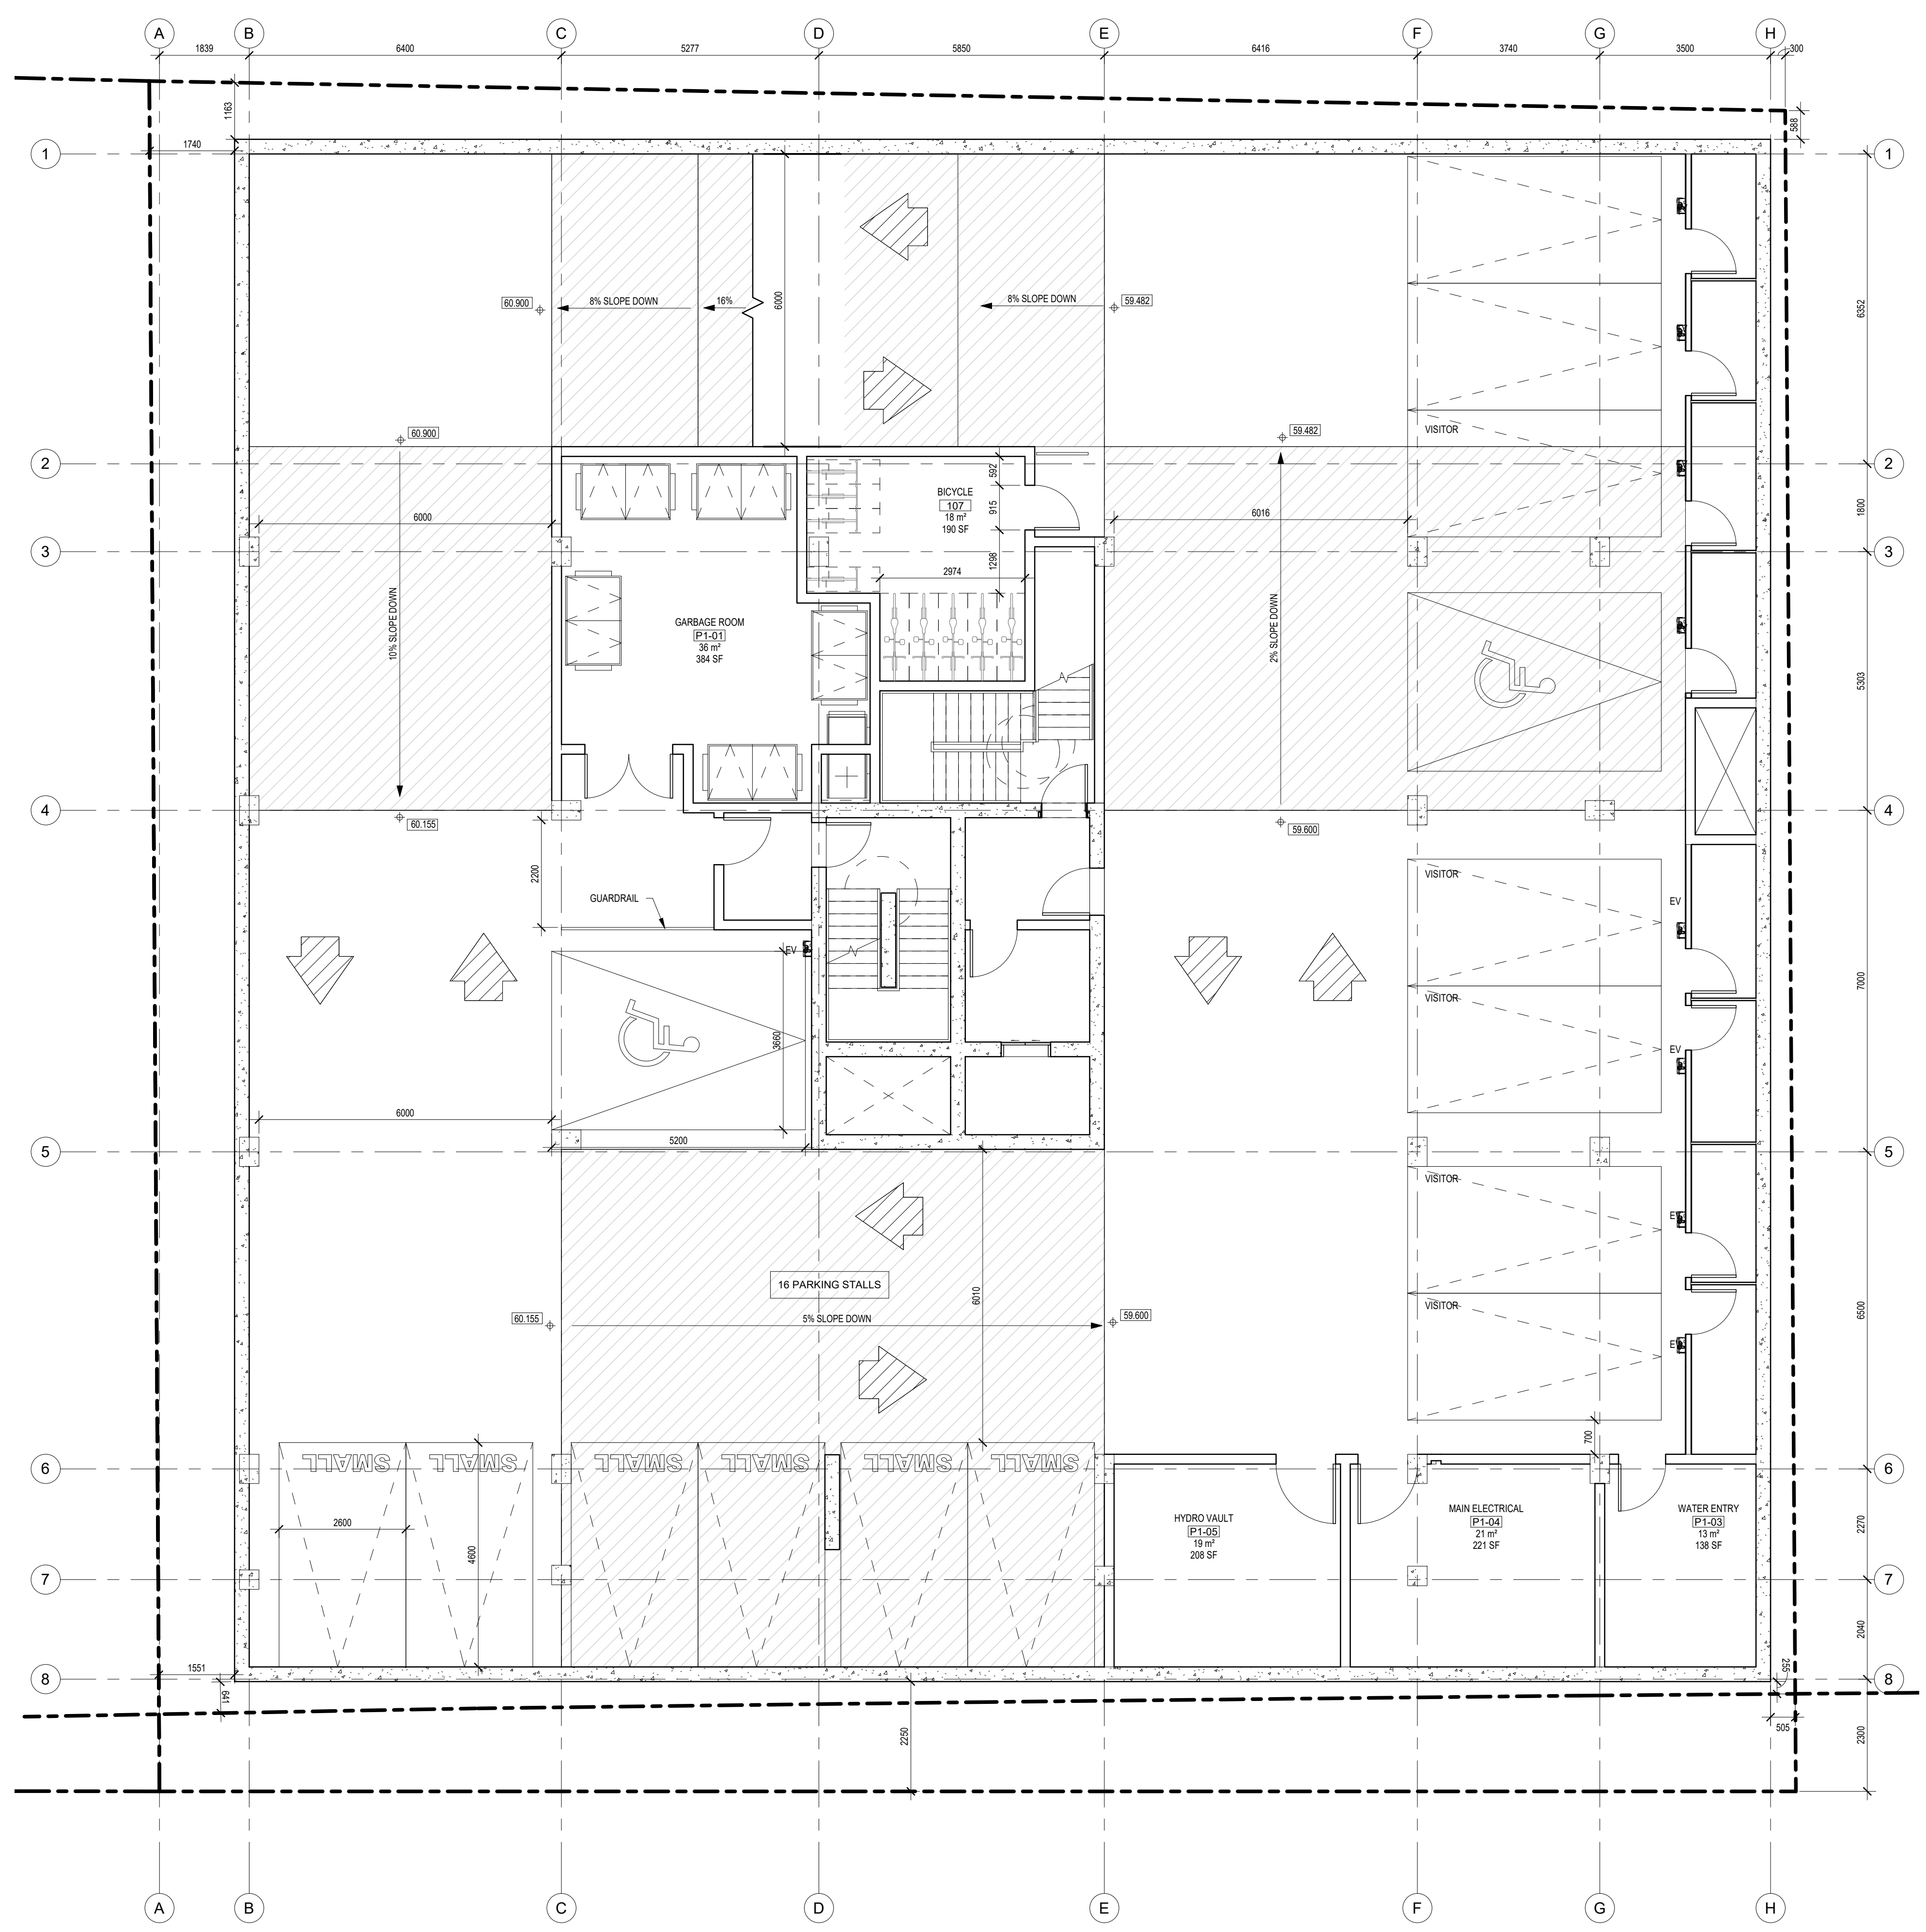

OWNER  
**Dentech Holdings Inc.**  
797 Richmond Road, Ottawa, ON K2A 0G7  
dentech\_899@hotmail.com

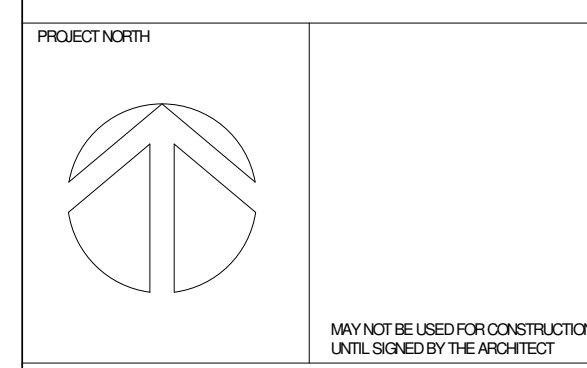

**chmielarchitects**  
200 - 109 Bank Street  
Ottawa, ON K1P 5N5  
t (613) 234-3585  
f (613) 234-6224

**797 RICHMOND APARTMENTS**  
797 RICHMOND ROAD

PROJECT NO. 20-1881 DRAWN AP  
SCALE 1:75 CHECKED RAC  
DRAWING TITLE

**P1 FLOOR PLAN**

DRAWING NO.

**1 P1 FLOOR PLAN**  
A-100-1 SCALE: 1:75

**A-100-1**

D07-12-21-0088

#18550