



APPROVED
By Lily Xu at 6:53 pm, Aug 02, 2024

LILY XU, MCIP, RPP
MANAGER, DEVELOPMENT REVIEW SOUTH
PLANNING, DEVELOPMENT, AND BUILDING SERVICES
DEPARTMENT, CITY OF OTTAWA


MATERIALS LEGEND				ABBREVIATION/SYMBOL LEGEND			
C-1	EXPOSED CONCRETE	MT-1	ALUMINUM - TYPE 1 (WHITE - STANDARD SERIES - DURANAR XL RAL 9016)	C.J. : CONTROL JOINT (SEALANT COLOUR TO MATCH ADJACENT VENEER) L.L. : PRIMED & PAINTED LOOSE LINTEL (COLOUR TO MATCH ADJACENT VENEER) S.A. : PRIMED AND PAINTED SHELF ANGLE (COLOUR TO MATCH ADJACENT VENEER) S.S.A. : PRIMED & PAINTED SUSPENDED SHELF ANGLE (COLOUR TO MATCH ADJACENT VENEER) S.S. : SUPPORT STRUCTURE (OPENINGS OVER 3000mm) : STRUCTURAL STEEL HSS AND SHELF ANGLE ABOVE WINDOW UNIT; SEE STRUCTURAL ENGINEER FOR TYPES, SPACING, DIMENSIONS, ANCHORAGE, LOCATIONS, ETC).			
G-1	GLASS - TYPE 1 (CLEAR)	MT-2	ALUMINUM - PERFORATED LOUVRE COVERS		SINGLE EXHAUST VENT *		
G-2	SPANDREL GLASS - TYPE 2 (WARM GRAY FRIT CS-00001)	MT-3	ALUMINUM - EQUITONE RIBBED (LINEA) LT 60		DOUBLE EXHAUST VENT *		
G-3	PRIVACY SCREENS - PINHEAD TEXTURED	MT-4	ALUMINUM - EQUITONE RIBBED (LINEA) LT 90 CHALK		TRIPLE EXHAUST VENT *		
M-1	MASONRY VENEER - TYPE 1 (STONE: SHOULDICE, COLOUR: PEARL WHITE - TAPESTRY (NO BEVEL) 390x190x90mm SEE STONE COURSING)	MT-5	ALUMINUM FLASHING		QUADRUPLE EXHAUST VENT *		
M-2	MASONRY VENEER - TYPE 3 (BRICK: SHOULDICE - MJ BRICK SMOOTH, COLOUR: PEARL WHITE, JUMBO METRIC 290x90x90mm)	MT-6	PERFORATED METAL PANEL	* ALL EXHAUST VENT LOCATION TO BE VERIFIED AND COORDINATED WITH MECHANICAL ENGINEER REFER TO A-XXX FOR BRICK COURSING DETAILS. FOR OTHER BRICK SIZES AND TYPES, COURSING MUST BE ADAPTED TO THE STONE COURSING AND ROUGH OPENINGS AS INDICATED IN THESE DRAWINGS.			
M-3	MASONRY VENEER - TYPE 3	R-1	METAL RAILING - PICKET (BLACK)				
M-4	CONCRETE PANEL	R-2	METAL RAILING - PICKET (WHITE)				

MATERIAL LEGEND

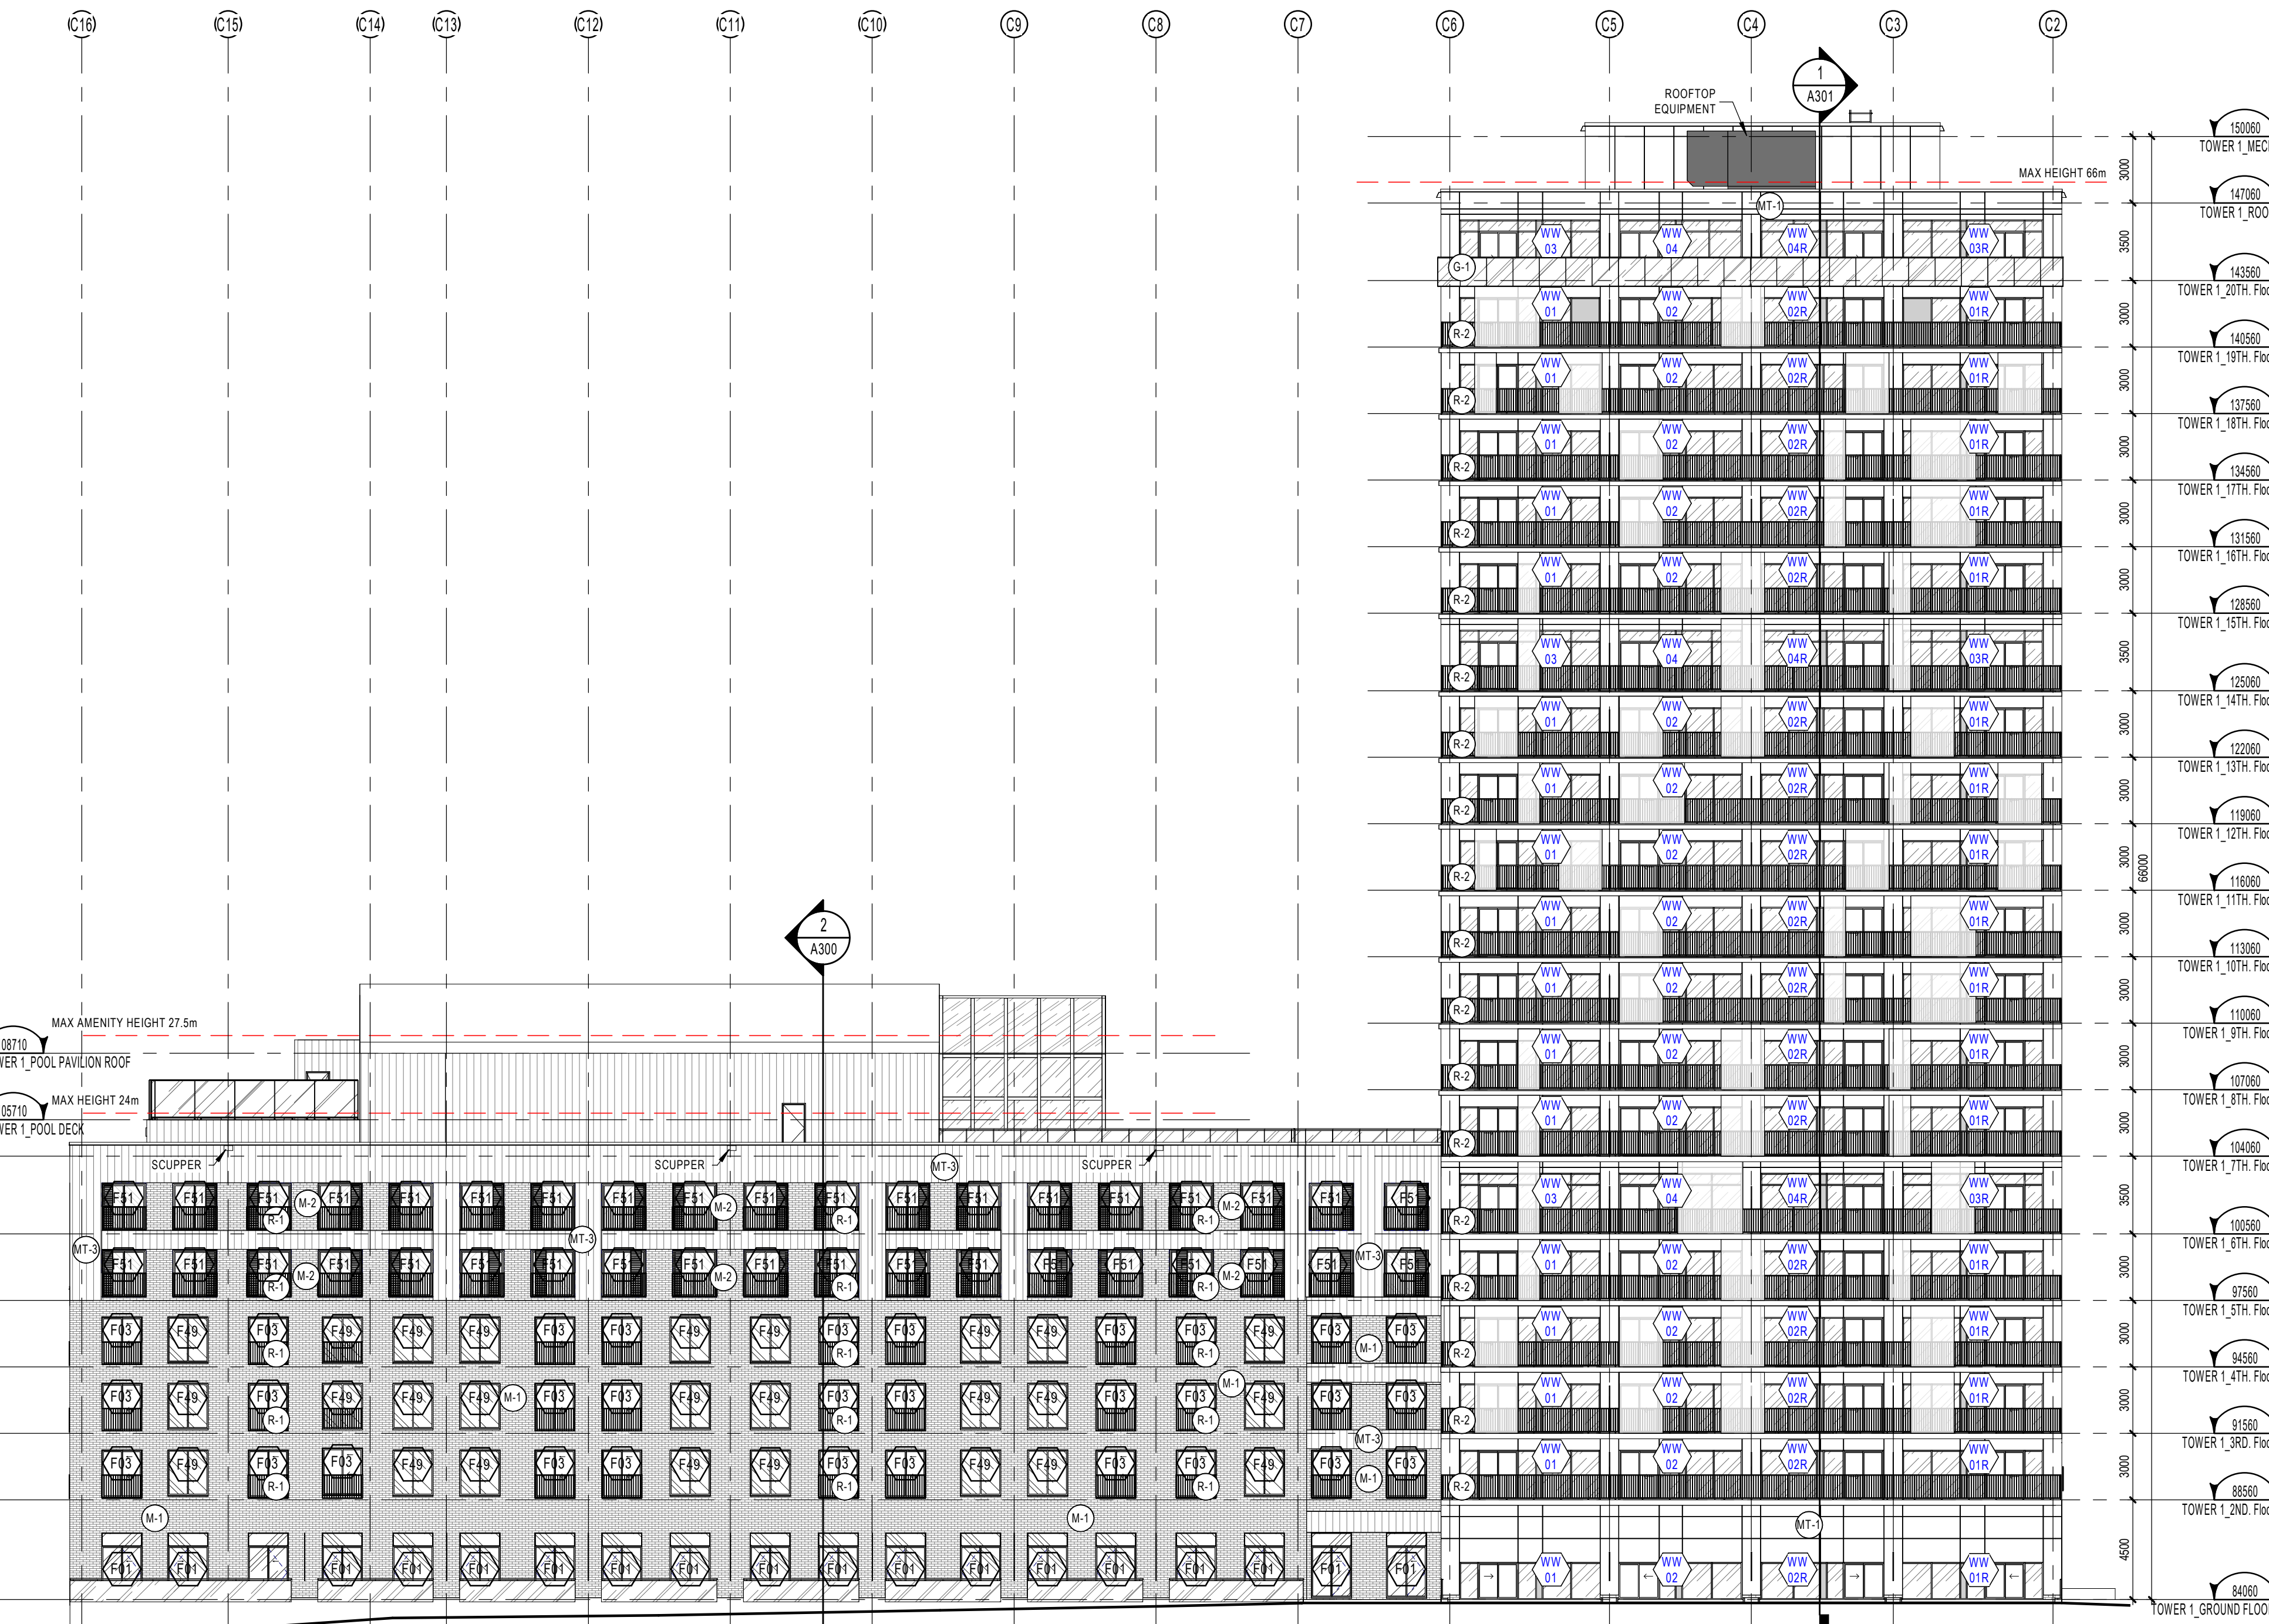

NORTH ELEVATION

1 : 200

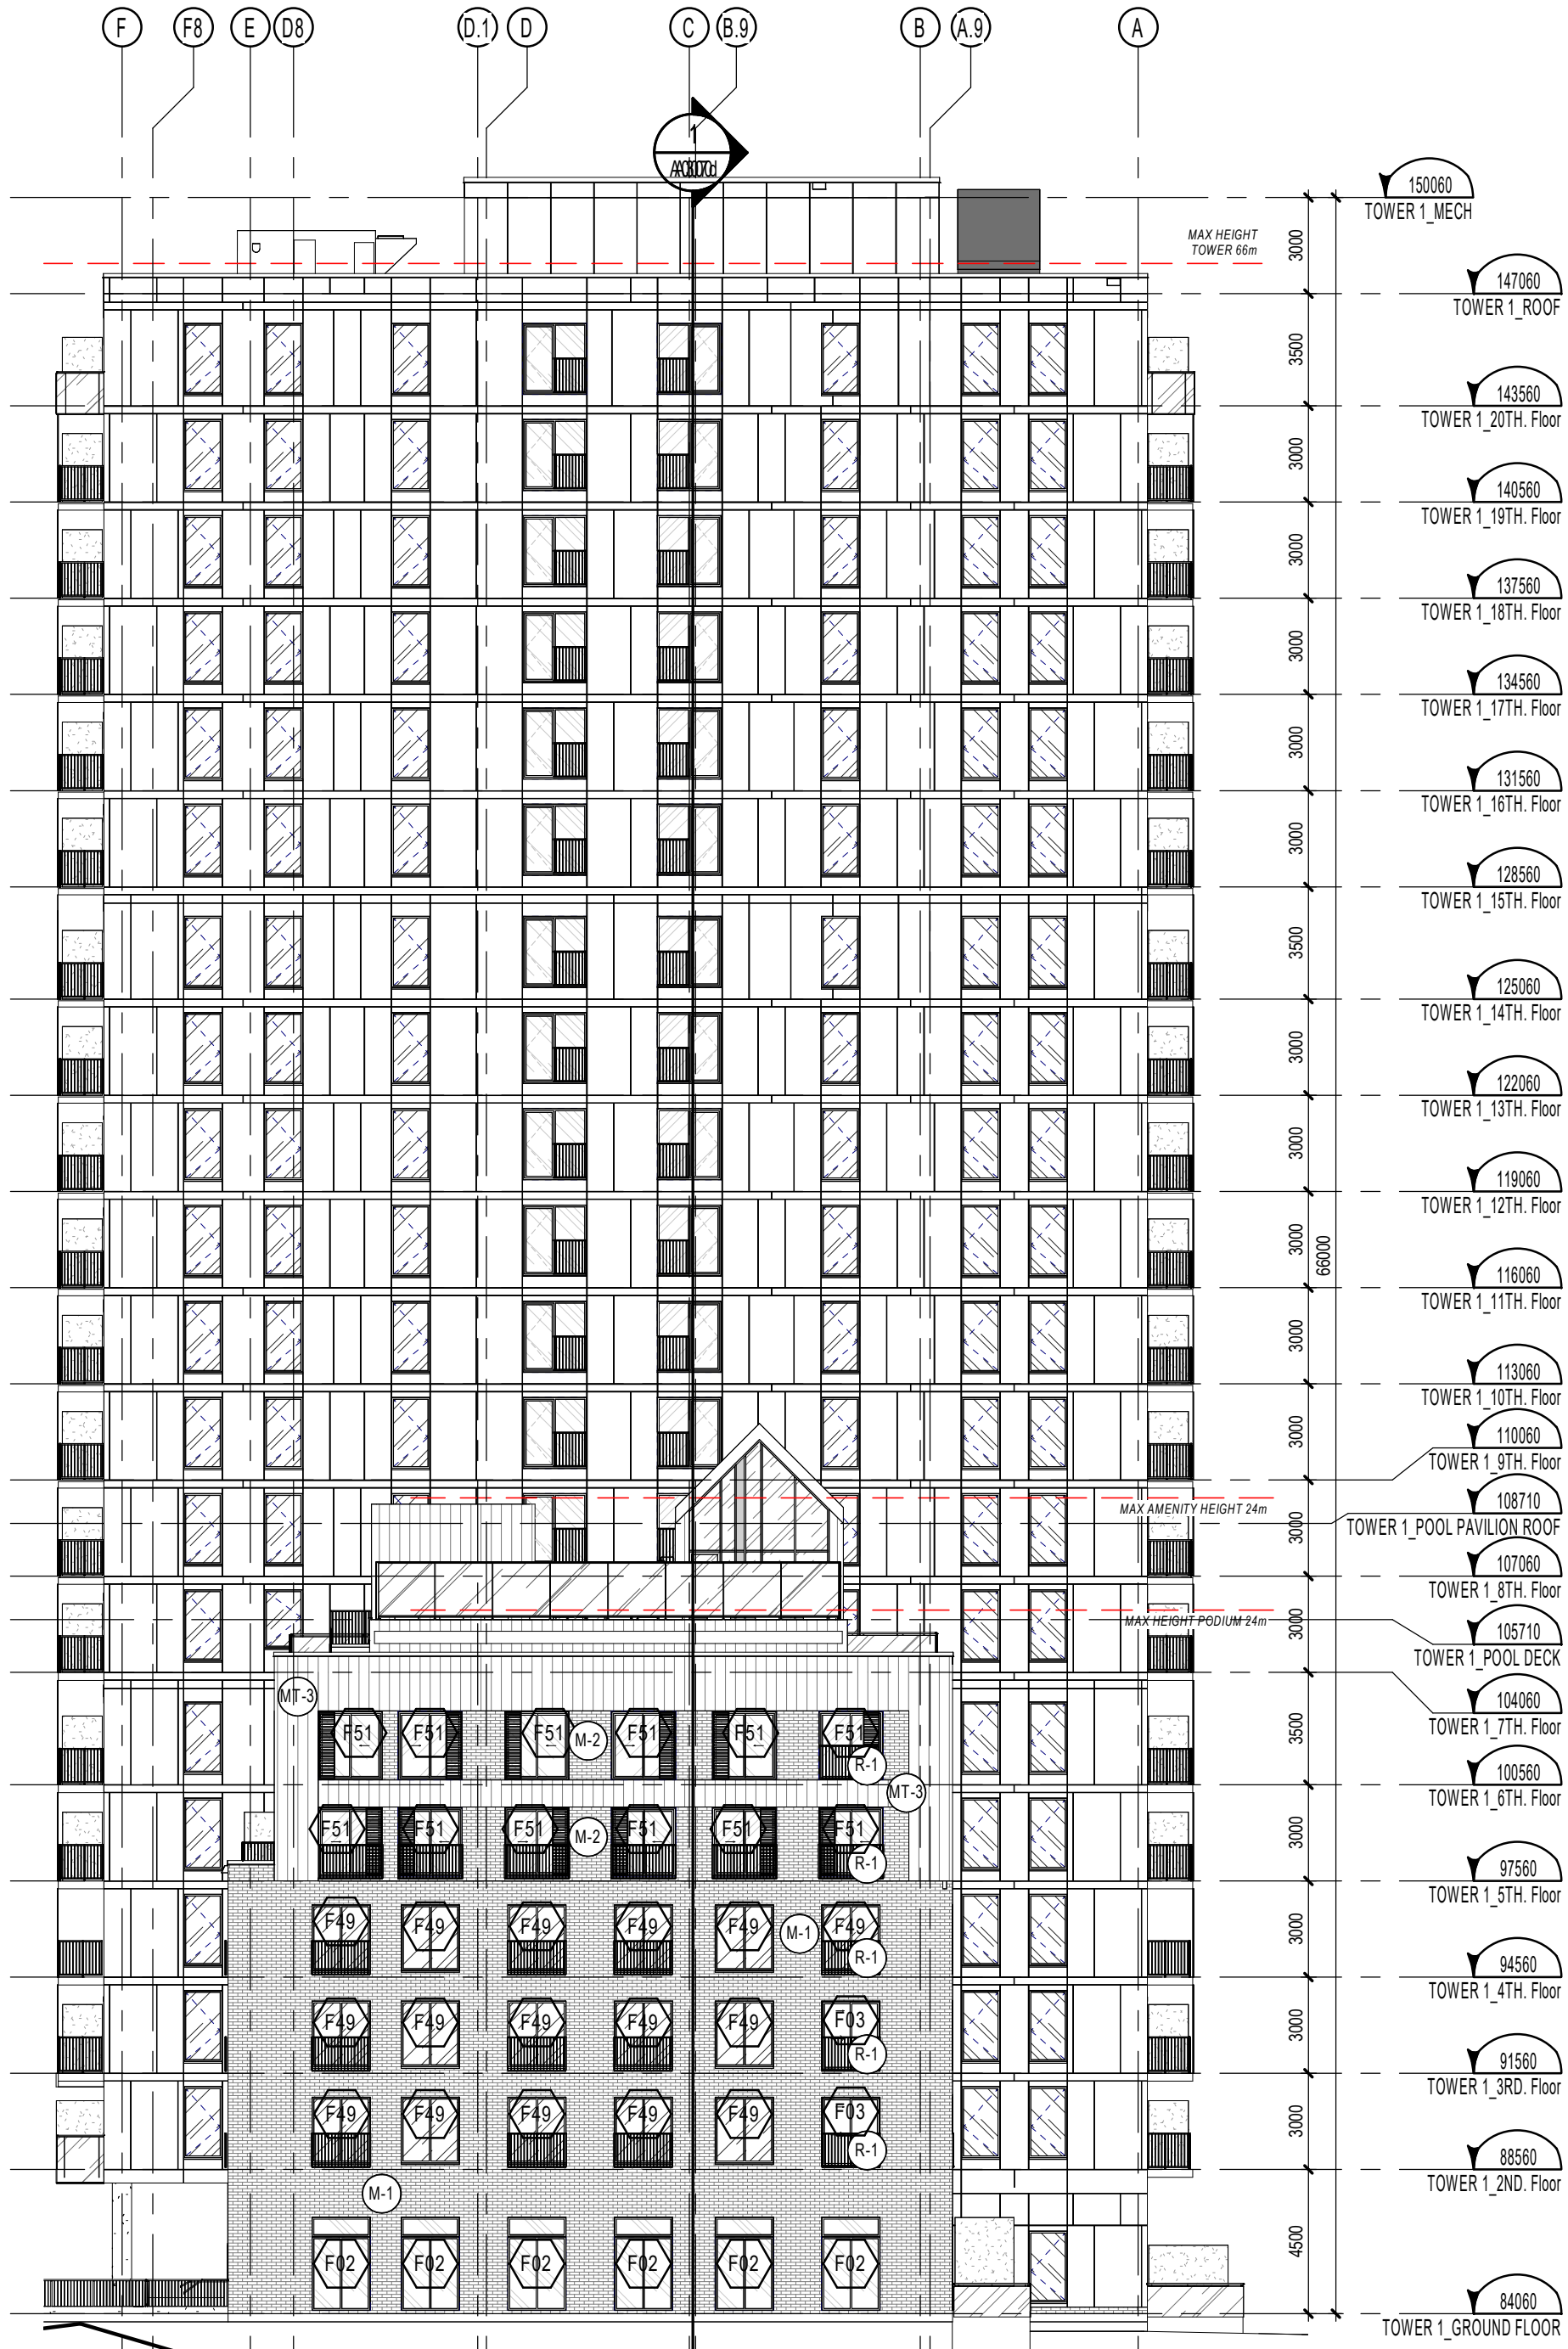

EAST ELEVATION - PODIUM & POOL

1 : 200

ELEVATION LEGEND

	CONSTRUCTION NOTES
	DEMOLITION NOTES
	NOTES ON EXISTING
	WINDOW SYMBOL (REFER TO WINDOW SCHEDULE)
	CURTAIN WALL SYMBOL (REFER TO WINDOW SCHEDULE)
	EXPOSED BUILDING FACE SURFACE TO BE PROTECTED, 1HR FRR

NOTES GÉNÉRALES General Notes

- Ces documents d'architecture sont la propriété exclusive de NEUF architecte(s) et ne pourront être utilisés, reproduits ou copiés sans autorisation écrite préalable. / These architectural documents are the exclusive property of NEUF architect(e)s and cannot be used, copied or reproduced without written pre-authorization.
- Les dimensions apparaissant aux documents devront être vérifiées par l'entrepreneur avant le début des travaux. / All dimensions which appear on the documents must be verified by the contractor before to start the work.
- Veuillez aviser l'architecte de toute dimension erreur et/ou divergences entre ces documents et ceux des autres professionnels. / The architect must be notified of all errors, omissions and discrepancies between these documents and those of the others professionals.
- Les dimensions sur ces documents doivent être lues et non mesurées. / The dimensions on these documents must be read and not measured.

PLANIFICATEUR Planner

FOTENN Planning and Urban design
580, Copper Street, Ottawa, ON K2P 2P7
T 613 730 5709 www.fotenn.com

ARCHITECTURE DE PAYSAGE Landscape Architect

LEVSTEK CONSULTANTS Inc
5871, Hugh Crescent, Ottawa, ON K0A 2W0
T 613 826 0516 www.laroquelevstek.com

MECANIQUE / ÉLECTRIQUE Mechanical / Electrical

BPA

1960 Robertson Rd, Nepean, ON K2H 5B9
T 613 595 6554 bpa.ca

CIVIL Civil

STANTEC

1331 Clyde Ave #500, Ottawa, ON K2C 3G4
613 722 4420 stanec.com

ARCHITECTES Architect

NEUF architect(e)s

630, boul. René-Lévesque O, 32e étage, Montréal QC H3B 1S6
T 514 847 1117 NEUFarchitectes.com

GÉOTECHNIQUE Geotechnical

PATERSON GROUP

154 Colonnade Rd S, Nepean, ON K2E 7J5
T 613 226 7381 www.me-eng.com

STRUCTURE Structural

L2C Experts

4710 St-Amable St, Suite 103 Montréal QC H4C 2C7
T 514 379 4999 l2cexperts.com

ENVIRONNEMENT Environmental (ESA)


ALTANERGY Groupe

300 Rue Saint-Paul Suite 412, Québec, QC G1K 7R1
T 418 883 7399 altanergy.com

SCEAU / Seal

NEUF

ARCHITECT(E)S

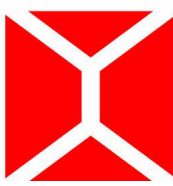

NEUF ARCHITECTES SENCLR

CLIENT Client

brigil

OUVRAGE Project

**MOONEY'S BAY
TOWER 1**

EMPLACEMENT Location
729 Ridgewood Ave,
Ottawa, ON

NO PROJET No.
12382.00

NO REVISION

NO	REVISION	DATE (aa-mm-jj)
A	Issued for Coordination	2023-04-24
B	Issued for 30%	2023-04-30
C	Internal Review - Architect	2023-07-05
D	Issued for 30% Rev. 1	2023-10-16
E	Issued for SPA Application	2024-01-25

*Preliminary
NE PAS UTILISER POUR
CONSTRUCTION*

DESSINÉ PAR Drawn by
A.M.

DATE (aa.mm.jj)
JUNE 2023

TITRE DU DESSIN Drawing Title

ELEVATIONS

VÉRIFIÉ PAR Checked
A.J.

ÉCHELLE Scale
As indicated

REVISION Revision

E

NO. DESSIN Dwg Number

A400