
  
**LILY XU, MCIP, RPP**  
 MANAGER, DEVELOPMENT REVIEW SOUTH  
 PLANNING, INFRASTRUCTURE & ECONOMIC  
 DEVELOPMENT DEPARTMENT, CITY OF OTTAWA

**APPROVED**  
 By Lily Xu at 1:34 pm, Aug 05, 2022

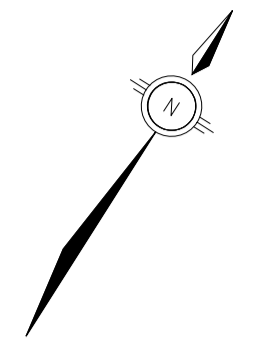

**LEGEND**

-  NEW STORM SEWER
-  NEW CATCH BASIN
-  EXISTING MANHOLE
-  EXISTING CATCH BASIN
-  EXISTING WATER VALVE
-  EXISTING FIRE HYDRANT
-  EXISTING LIGHT STANDARD
-  REMOVALS
-  PROPERTY EXTENTS
-  UNDERGROUND PARKING GARAGE EXTENTS
-  SINGLE PHASE HYDRO SERVICE DROP


OWNER

  
**Holloway**  
 LODGING  
 145 HOBSONS LAKE DRIVE SUITE 106  
 HALIFAX, NOVA SCOTIA  
 B3B 0H9  
 (902) 494-3499

4	2022-02-14	ISSUED FOR SITE PLAN CONTROL R4
3	2021-12-15	ISSUED FOR SITE PLAN CONTROL R3
2	2021-10-04	ISSUED FOR SITE PLAN CONTROL R2
1	2021-06-17	ISSUED FOR SITE PLAN CONTROL
No.	YYYY-MM-DD	ISSUED FOR SCHEMATIC DESIGN


**DISCLAIMER:**  
 THIS DRAWING IS PROTECTED BY COPYRIGHT LAW, AND SHOULD NOT BE REPRODUCED IN ANY MANNER, OR FOR ANY PURPOSE, EXCEPT BY WRITTEN PERMISSION OF MORRISON HERSHFIELD LIMITED. CONTRACTOR SHALL VERIFY AND BE RESPONSIBLE FOR ALL DIMENSIONS AND REPORT ANY ERRORS AND/OR OMISSIONS TO MORRISON HERSHFIELD LIMITED.

STAMP

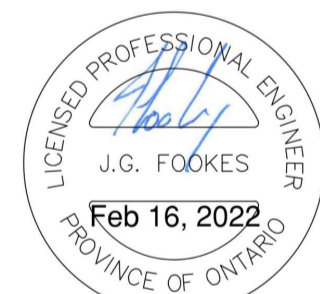

LICENSED PROFESSIONAL ENGINEER  
 J.G. FOOKES  
 Feb 16, 2022  
 PROVINCE OF ONTARIO

PERMIT TO PRACTICE

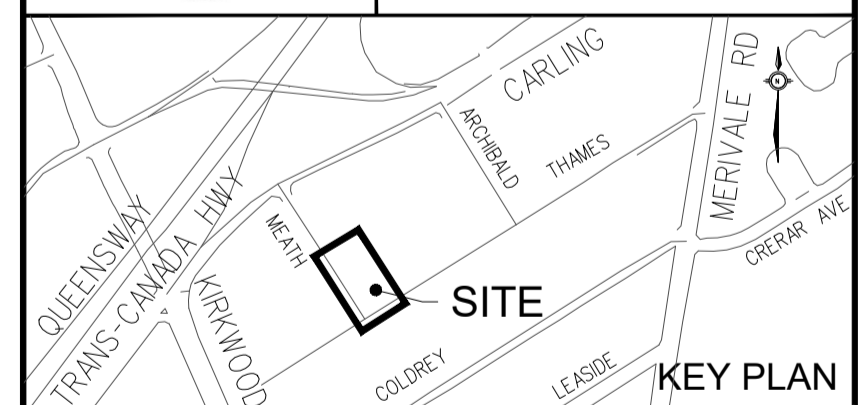

**MORRISON HERSHFIELD**

200 - 2932 Baseline Road  
 Ottawa, Ontario, K2H 1B1  
 Tel: (613) 739-2910

PROJECT 1354 & 1376 CARLING AVENUE  
 DEVELOPMENT - PROPOSED CITY PARK

DRAWING **SITE SERVICING PLAN - CITY PARK**

PLAN NUMBER 18501	APPLICATION NUMBER D07-12-21-0092
----------------------	--------------------------------------

DESIGN DO	DATE 2022-02-14	SCALE 1:100	
DRAWN SC	PROJECT NO. 210292799		
CHECKED NC	DRAWING NO. <b>C801</b>	VERSION	
APPROVED JF			

