



Copyright Reserved

The Contractor shall verify and be responsible for all dimensions. DO NOT scale the drawing - any errors or omissions shall be reported to Stantec without delay. The Copyrights to all designs and drawings are the property of Stantec. Reproduction or use for any purpose other than that authorized by Stantec is forbidden.


Legend

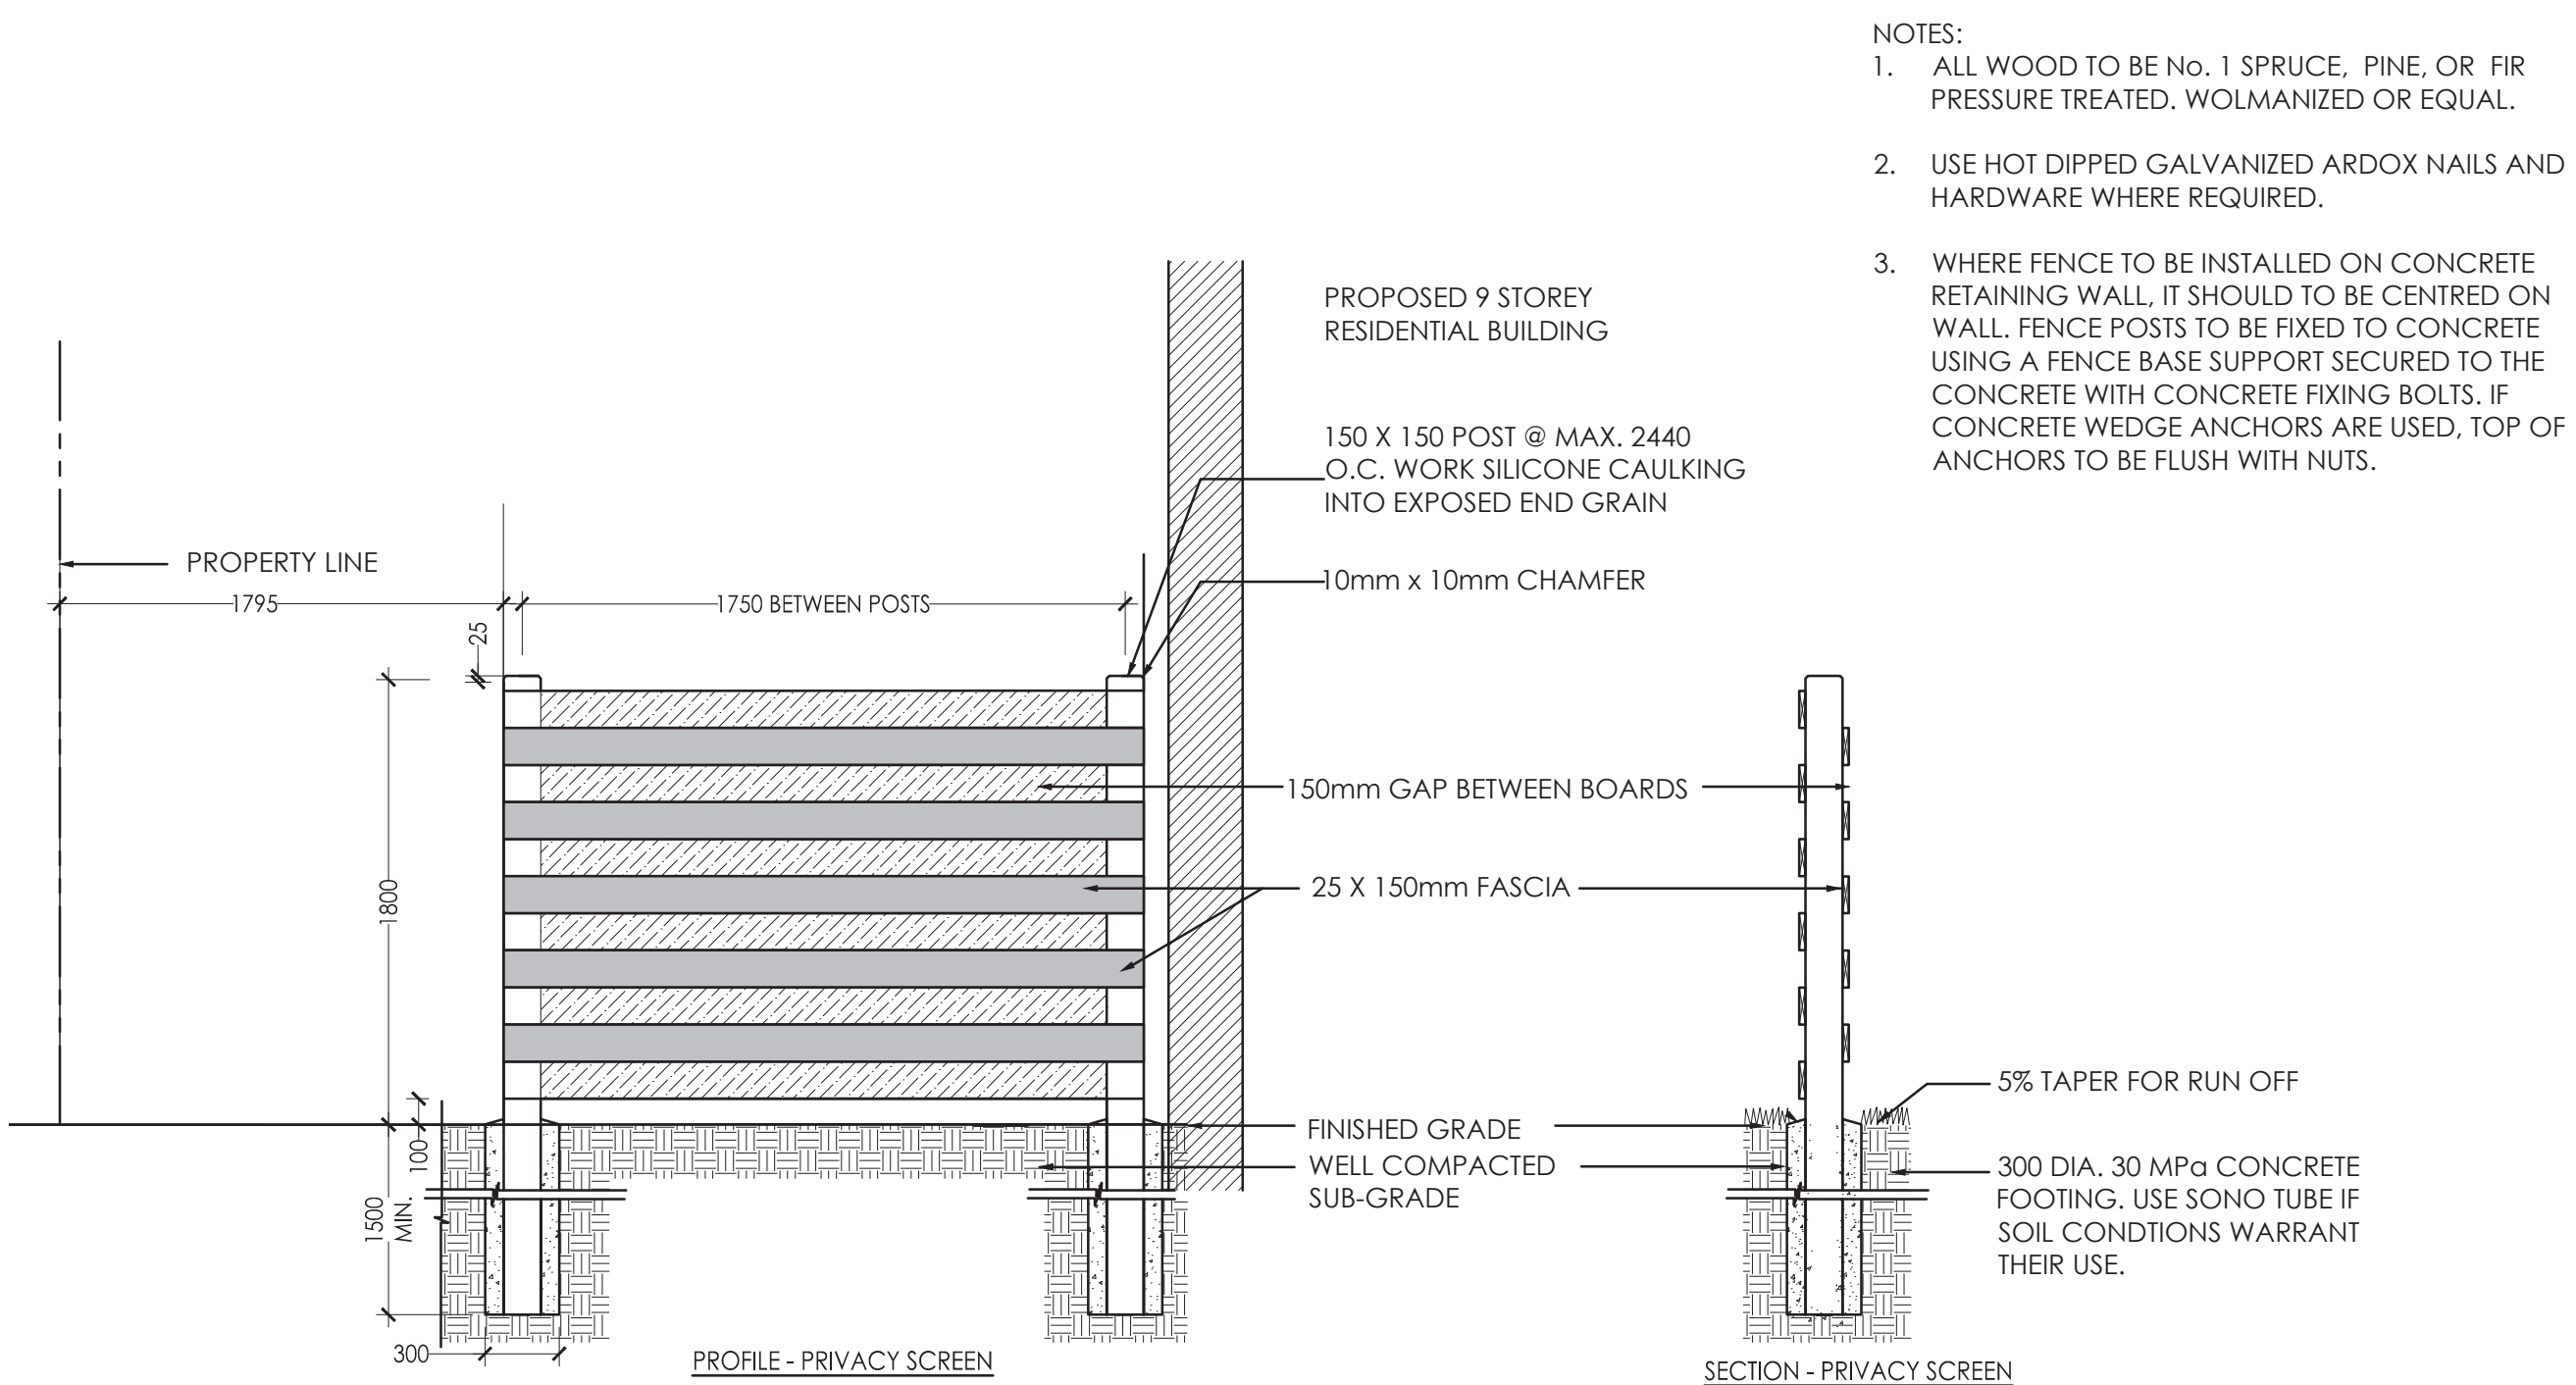


**1** 1.8m HT PRIVACY SCREEN  
1:30

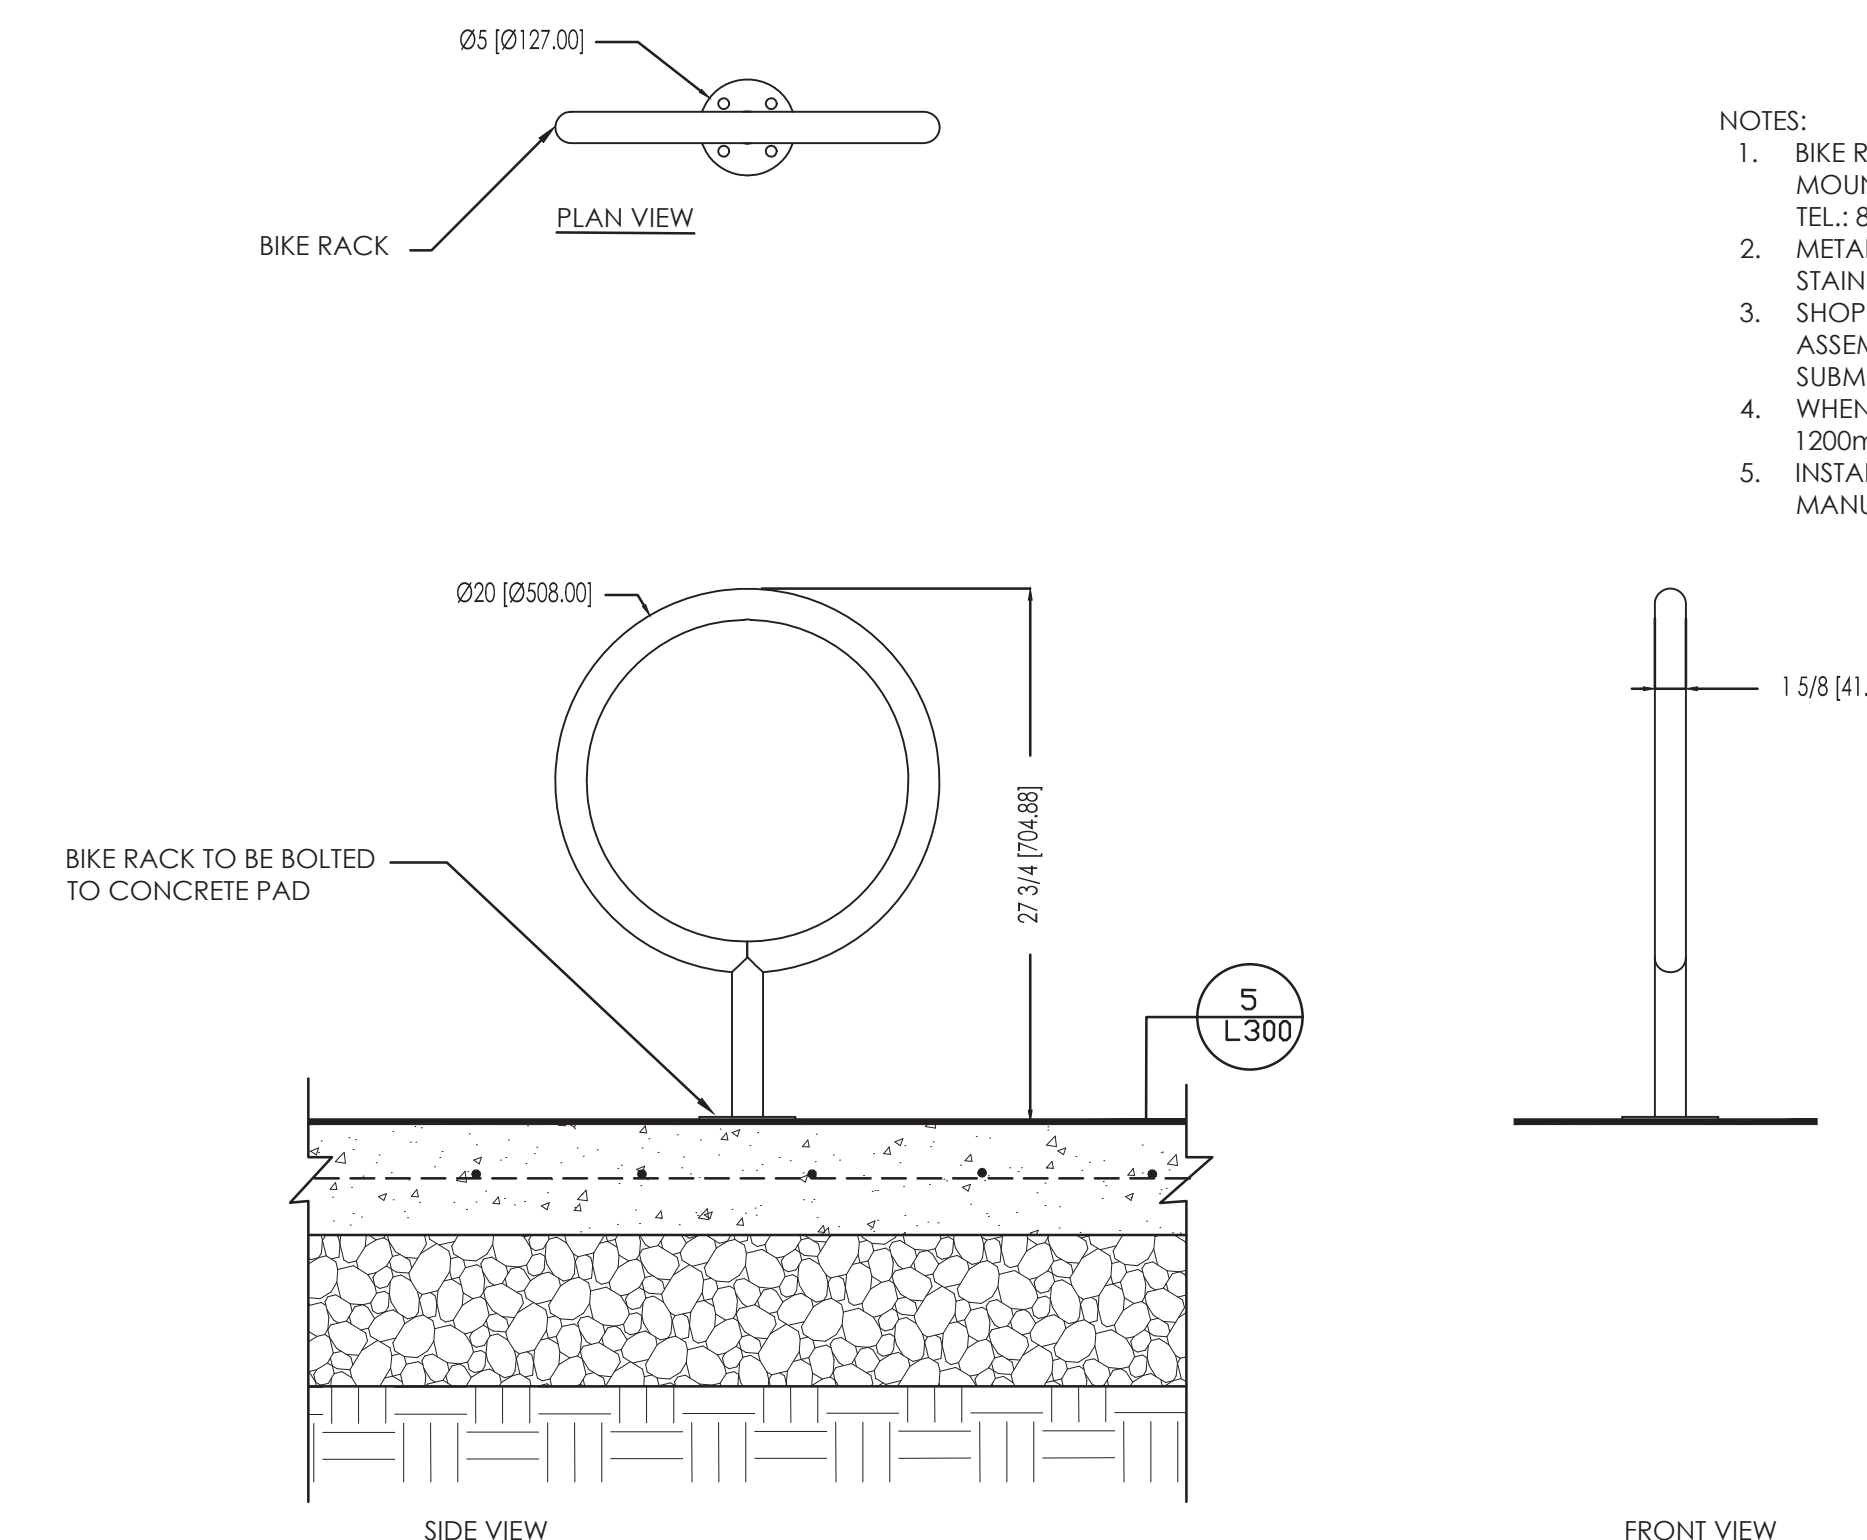


**3** BIKE RACK INSTALLATION  
1:10

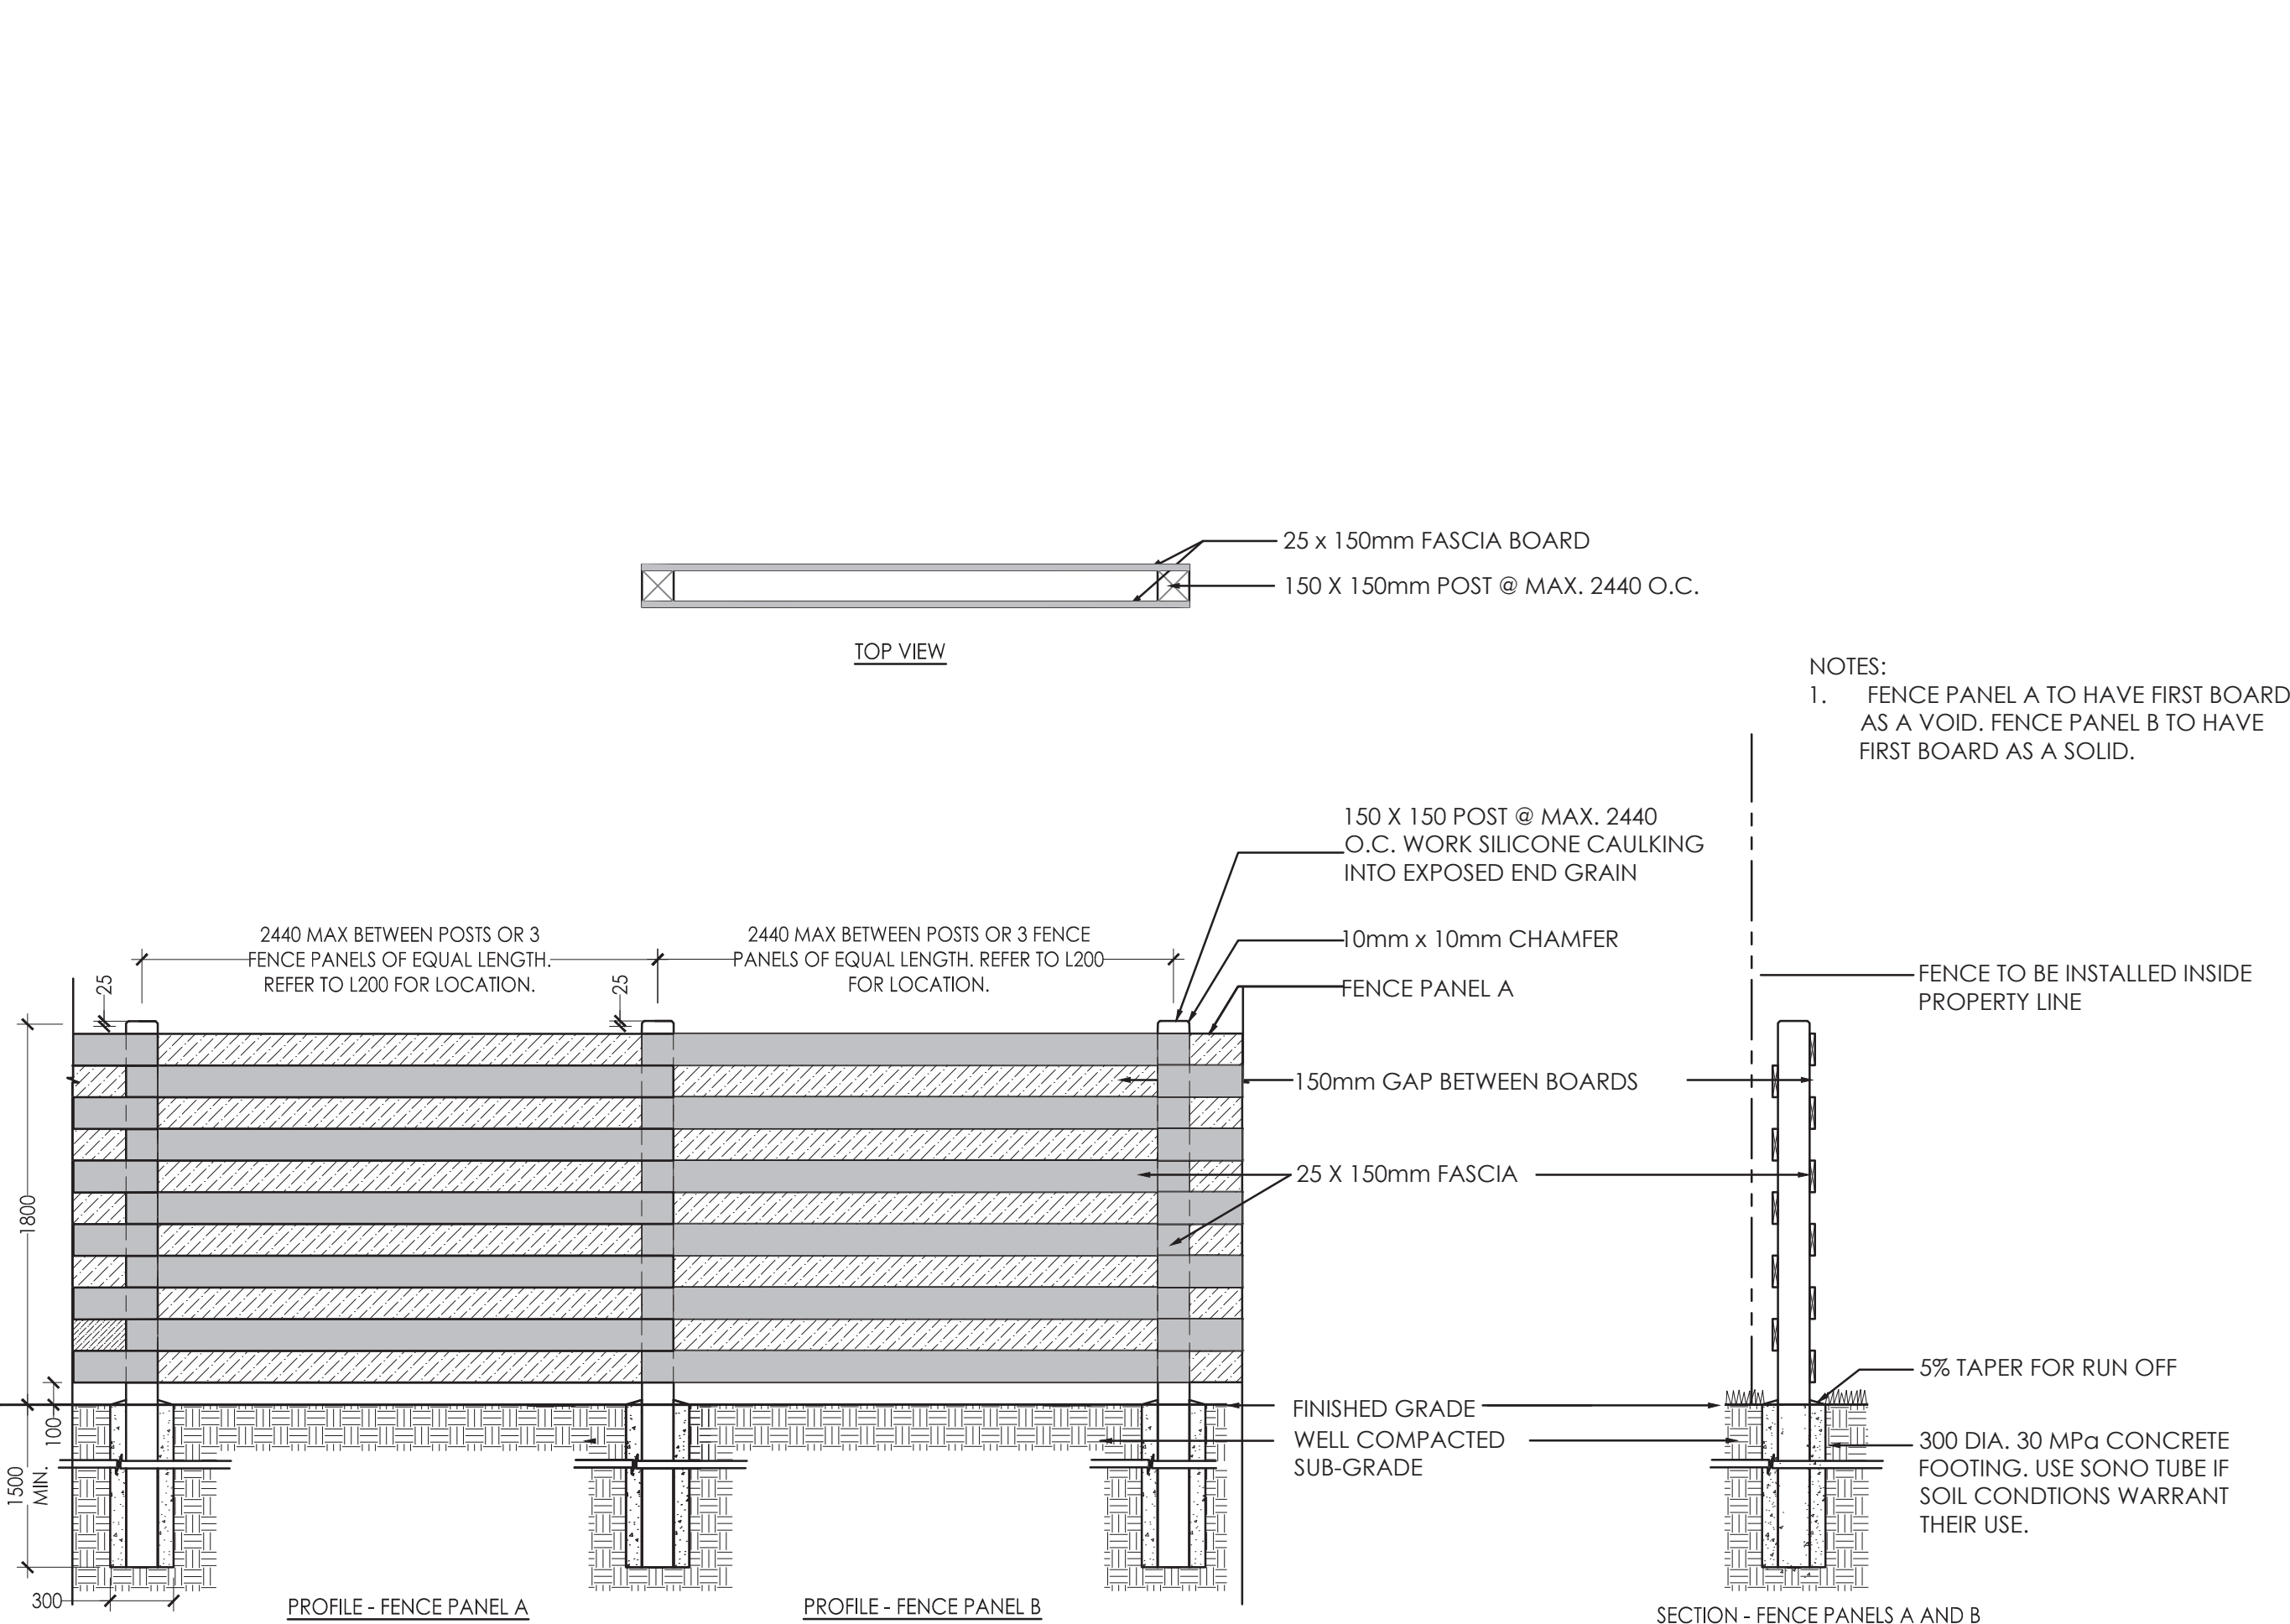

**2** HORIZONTAL WOOD FENCE WITH OPENINGS - FENCE PANEL A  
1:30

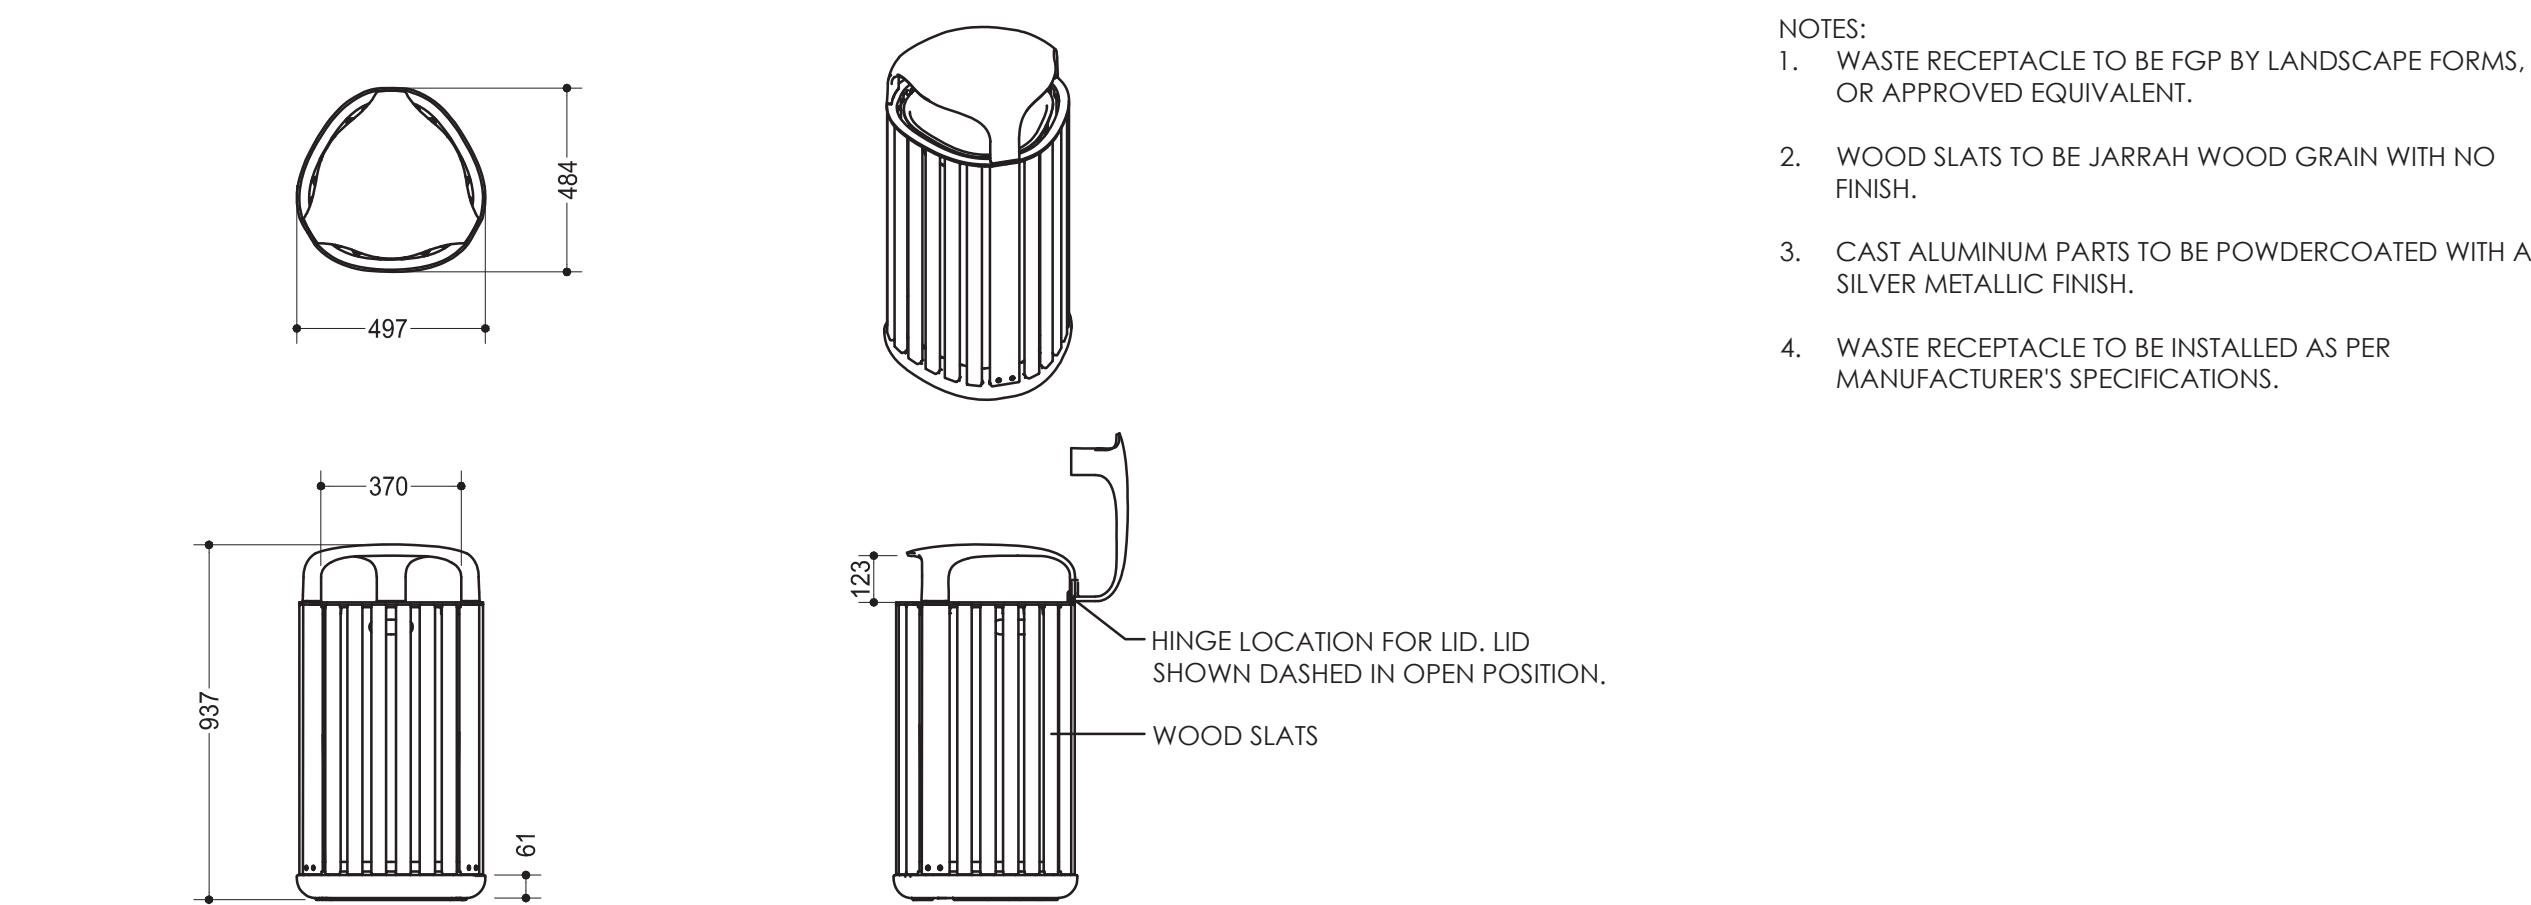

**4** WASTE RECEPTACLE  
1:20

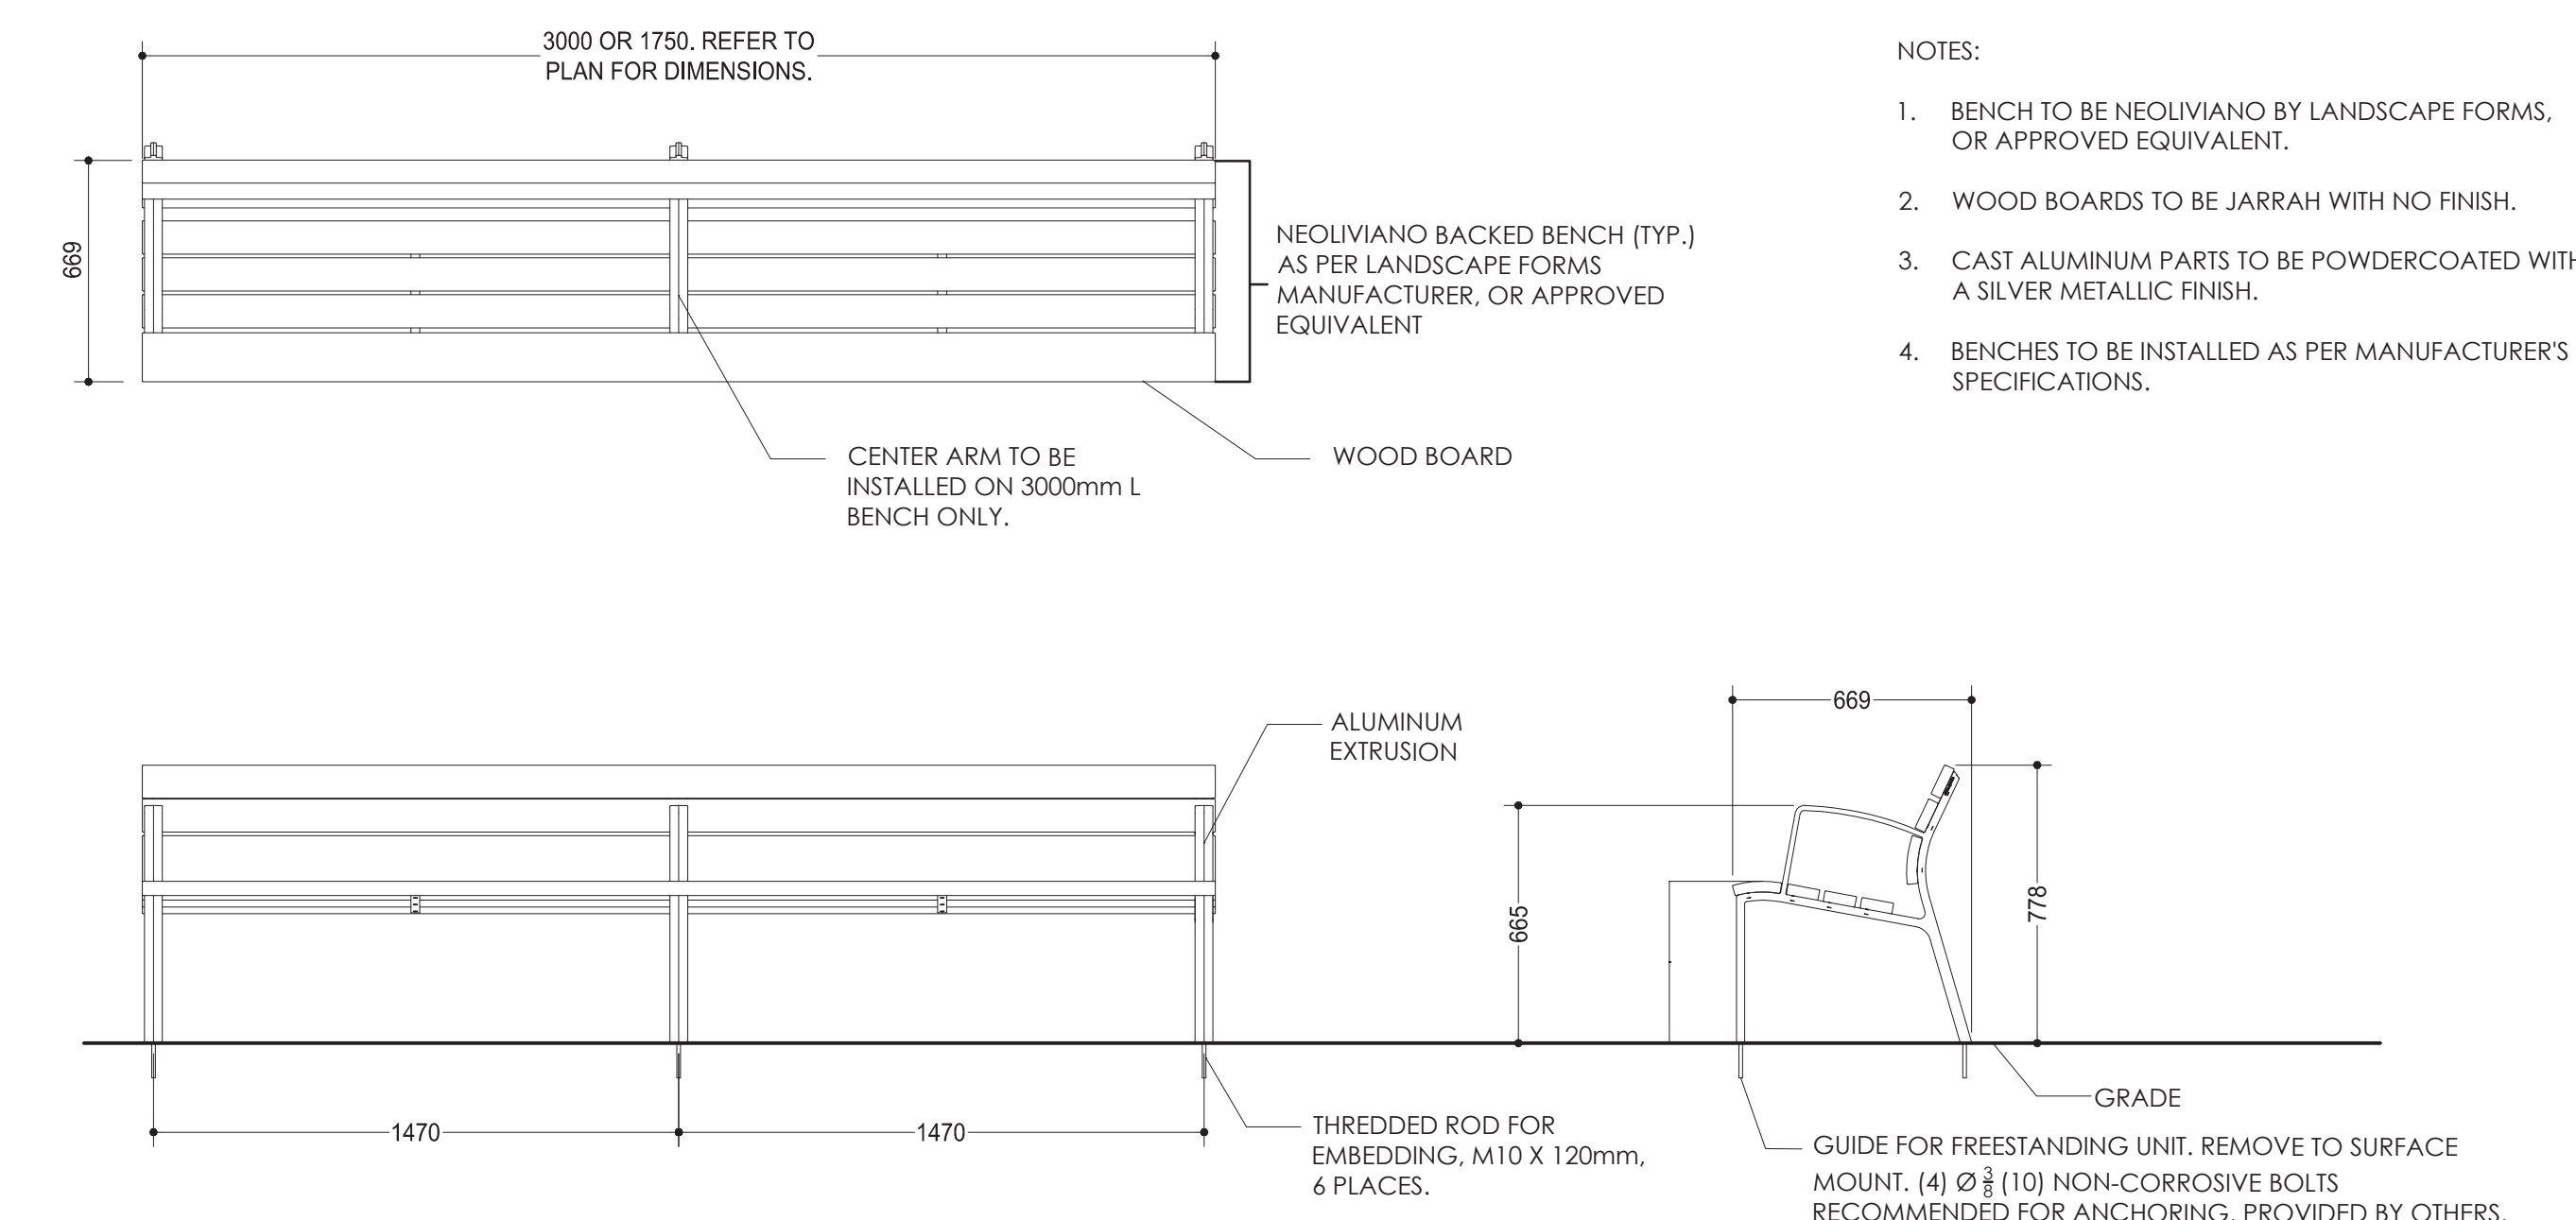

**5** BENCH DETAIL  
1:20

- NOTES:
- BIKE RACK TO BE MODEL MBR150 BICYCLE RACK, SURFACE MOUNT INSTALLATION, AS SUPPLIED BY MAGLIN SITE FURNITURE, TEL: 800-716-5506, OR APPROVED EQUIVALENT.
  - METAL TO BE POWDER-COATED IN SILVER 14, FASTENED WITH STAINLESS STEEL ANTI-VANDAL HARDWARE ASSEMBLY, ANCHORAGE AND INSTALLATION DETAILS TO BE SUBMITTED FOR APPROVAL PRIOR TO ORDERING.
  - WHEN INSTALLED IN GROUPINGS, BIKE RACKS TO BE INSTALLED 1200mm O/C., AS INDICATED ON LANDSCAPE PLAN.
  - INSTALLATION TO BE COMPLETED IN ACCORDANCE WITH MANUFACTURER'S SPECIFICATIONS.

- NOTES:
- WASTE RECEPTACLE TO BE FG BY LANDSCAPE FORMS, OR APPROVED EQUIVALENT.
  - WOOD SLATS TO BE JARRAH WOOD GRAIN WITH NO FINISH.
  - CAST ALUMINUM PARTS TO BE POWDERCOATED WITH A SILVER METALLIC FINISH.
  - WASTE RECEPTACLE TO BE INSTALLED AS PER MANUFACTURER'S SPECIFICATIONS.

- NOTES:
- BENCH TO BE NEOLIVIANO BY LANDSCAPE FORMS, OR APPROVED EQUIVALENT.
  - WOOD BOARDS TO BE JARRAH WITH NO FINISH.
  - CAST ALUMINUM PARTS TO BE POWDERCOATED WITH A SILVER METALLIC FINISH.
  - BENCHES TO BE INSTALLED AS PER MANUFACTURER'S SPECIFICATIONS.

Notes

- SITE PLAN PREPARED BY FIGURR, DATED FEBRUARY, 2022.
- TOPOGRAPHIC SURVEY PREPARED BY FARLEY, SMITH AND DENIS SURVEYING LTD, DATED JANUARY 12, 2021.

Revision	By	Appd.	YY.MM.DD
3	CTL	KP	2022.08
2	CTL	KP	2022.03
1	CTL	ILL	2021.06

File Name: 160401667-48  
Dwn. Chtd. Dgn. YY.MM.DD

Permit-Seal



Client/Project  
1238407 CANADA INC.  
971 MONTREAL ROAD  
OTTAWA, ON

Title  
LANDSCAPE DETAILS AND NOTES

Project No.	Scale	
160401667	VARIES	
Drawing No.	Sheet	Revision
L301	4 of 4	3