

2811 Queen Street Dr. Suite 300
Ottawa, Ontario, K2E 8K2 Canada
T: 613-829-2800 F: 613-829-8299 | www.wsp.com




CONSTRUCTION


49 Auriga Drive
Ottawa, Ontario, K2E 8A1 Canada
T: 613-978-5398 | www.pcl.com

LEGEND


- GLASS SPANDEL
- VISION GLASS - TYPE 1
- METAL PANEL - TYPE 1
- METAL PANEL - TYPE 2
- METAL PANEL - TYPE 3
- MASONRY
- LOUVERS
- METAL PANEL - TYPE 4
- CONCRETE FOUNDATION

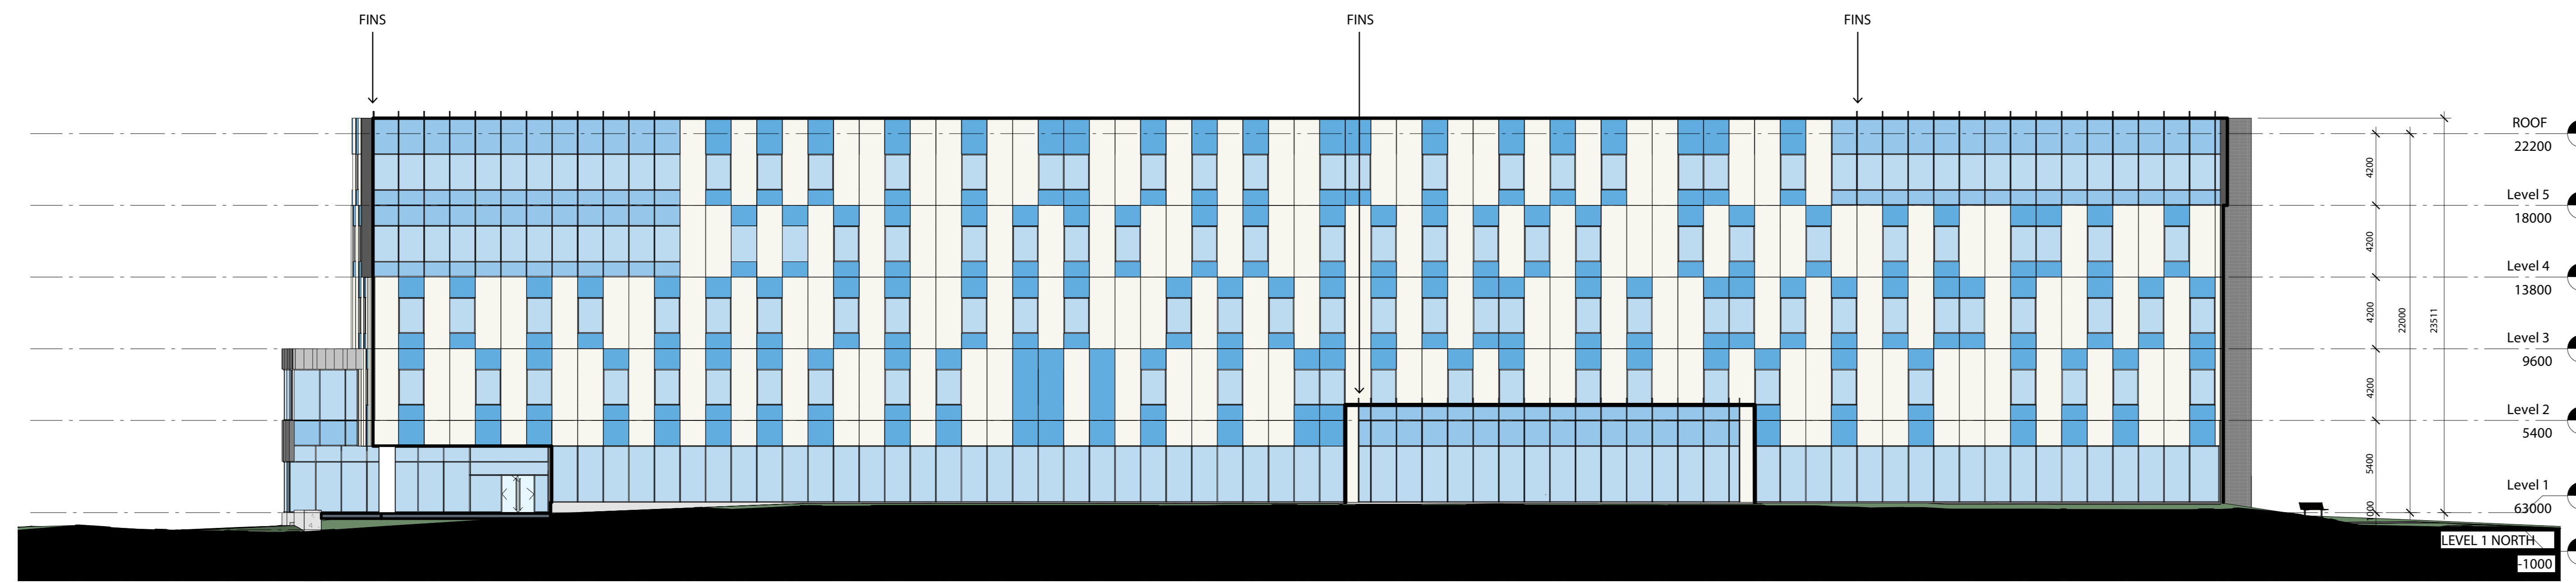

1 SOUTH ELEVATION
1:200

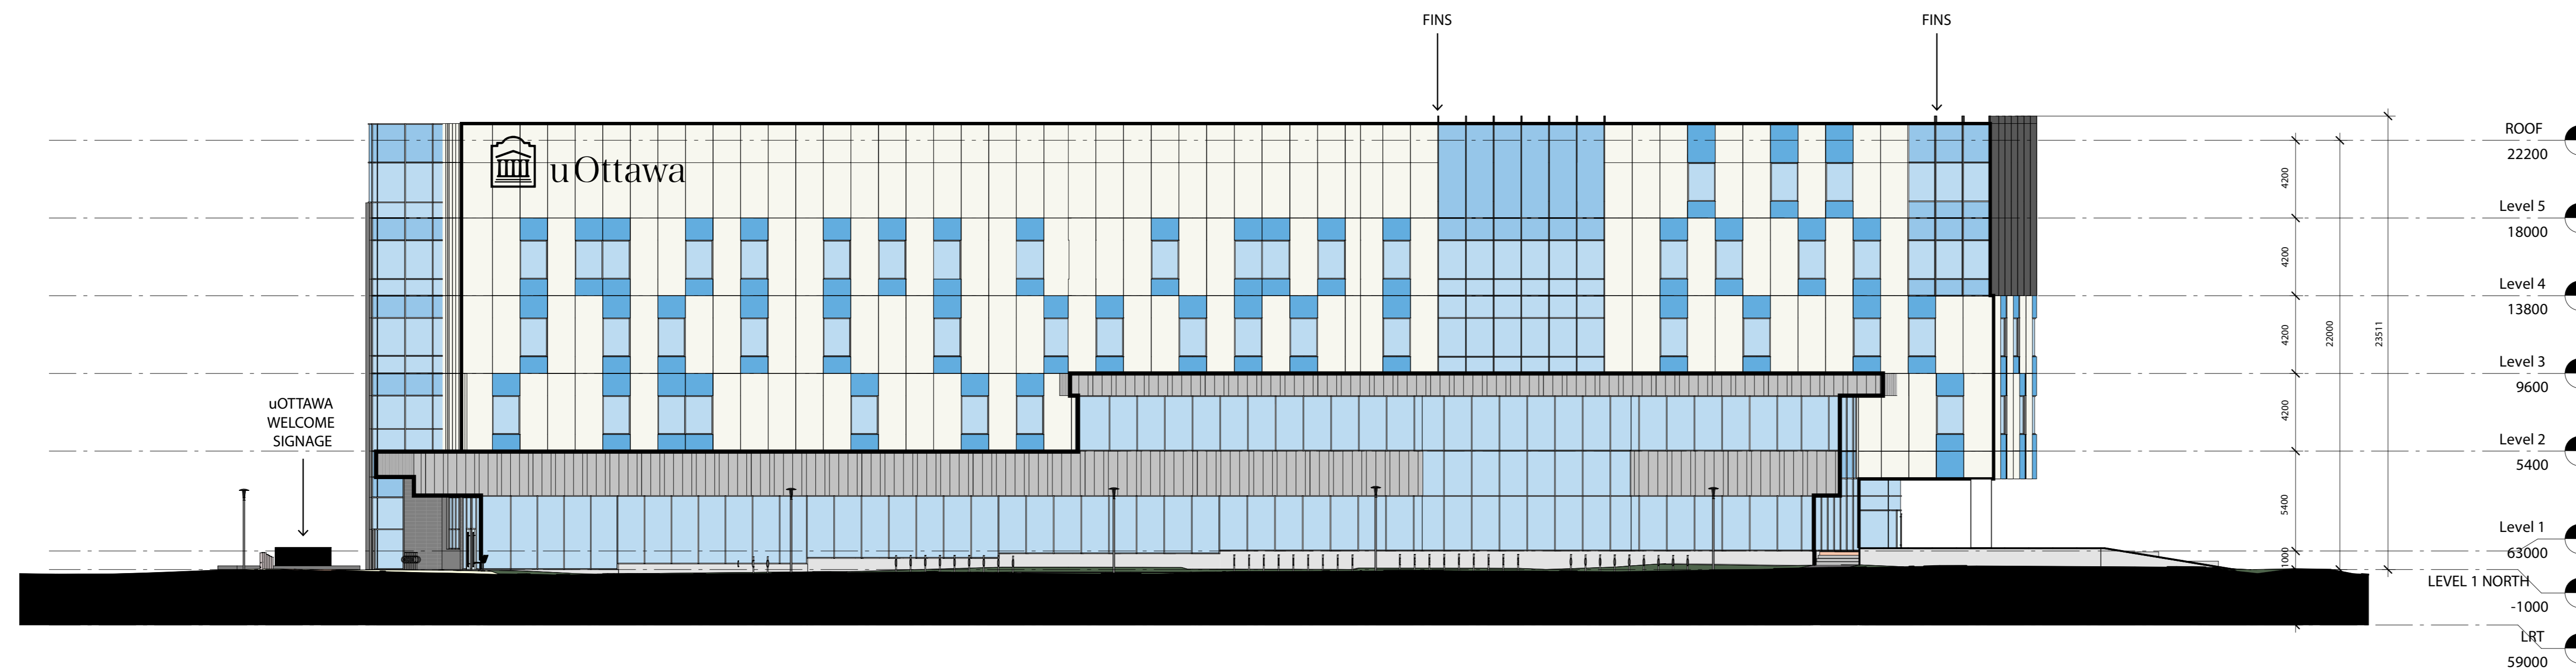

2 WEST ELEVATION
1:200

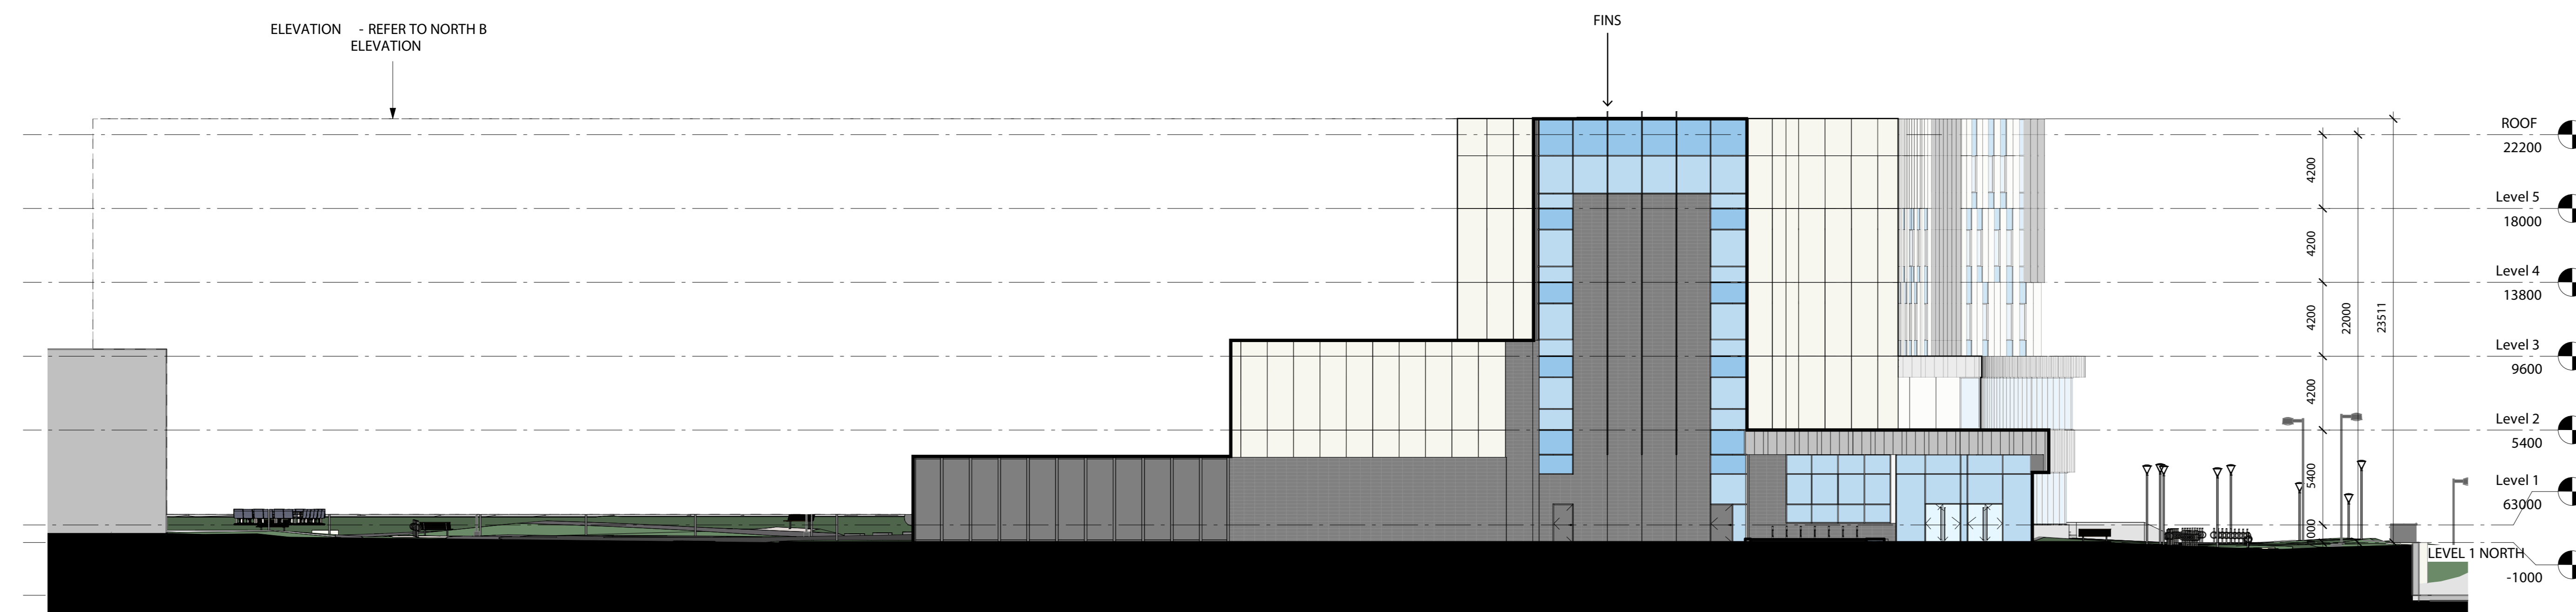

3 NORTH A ELEVATION
1:200

DOUGLAS JAMES, MCIP, RPP
MANAGER, DEVELOPMENT REVIEW - CENTRAL
PLANNING, INFRASTRUCTURE & ECONOMIC
DEVELOPMENT DEPARTMENT, CITY OF OTTAWA


APPROVED
By Douglas James at 3:14 pm, Nov 08, 2021



CLIENT:
 uOttawa

PROJECT:
University of Ottawa - Faculty of Health Sciences Building

20 LEES AVENUE
OTTAWA, ON

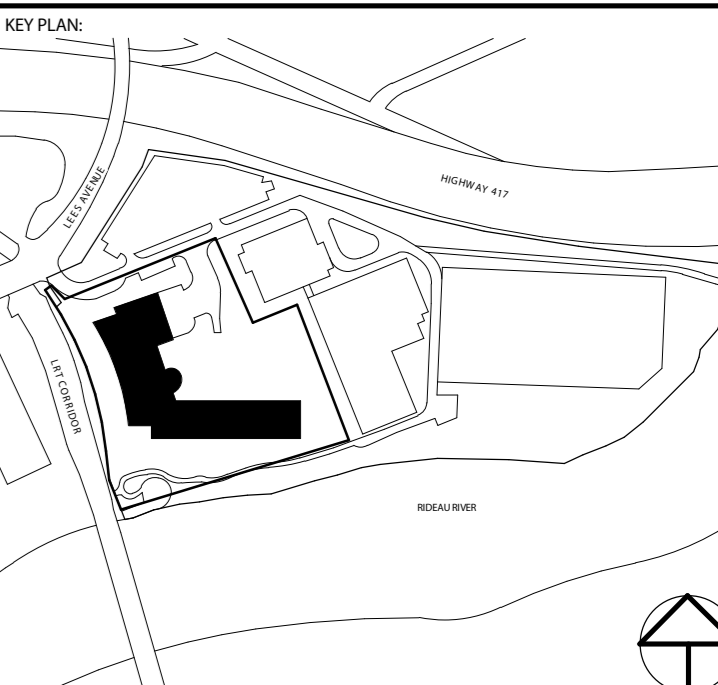

EXPLANATION:
THIS DRAWING AND DESIGN IS COPYRIGHT PROTECTED WHICH SHALL NOT BE USED, REPRODUCED OR OTHERWISE PUBLISHED OR TRANSMITTED IN ANY FORM OR BY ANY MEANS, WITHOUT THE WRITTEN PERMISSION OF THE ARCHITECT. ALL DIMENSIONS AND UTILITY LOCATIONS AND REPORT ALL ERRORS AND OMISSIONS PRIOR TO CONSTRUCTION. THIS DRAWING IS NOT TO BE SCALED.

ISSUED FOR:	REVISION:	DATE:	DESCRIPTION:
1	2021-06-28	ISSUED FOR SPCA	

PROJECT NO:	211-01094-00	DATE:	2021-04-15
ORIGINAL SCALE:	1:200	THIS DRAWING IS NOT TO BE SCALED.	25mm LONG, ADJUST YOUR PLOTTING SCALE.
DESIGNED BY:	DESIGNER	DRAWN BY:	AUTHOR
CHECKED BY:	CHECKER	DATE OF:	
DISCIPLINE:			
TITLE:			
ELEVATIONS			
SHEET NUMBER: A0003			
SHEET # OF: 1			
DATE OF:			