

2811 Queen Street Dr. Suite 300
Ottawa, Ontario, K2E 8K2 Canada
T 613-829-2800 F 613-829-8299 www.wsp.com




CONSTRUCTION


49 Auriga Drive
Ottawa, Ontario, K2E 8A1 Canada
T 613-978-5398 www.pcl.com

LEGEND


- GLASS SPANDREL
- VISION GLASS - TYPE 1
- METAL PANEL - TYPE 1
- METAL PANEL - TYPE 2
- METAL PANEL - TYPE 3
- MASONRY
- LOUVERS
- METAL PANEL - TYPE 4
- CONCRETE FOUNDATION

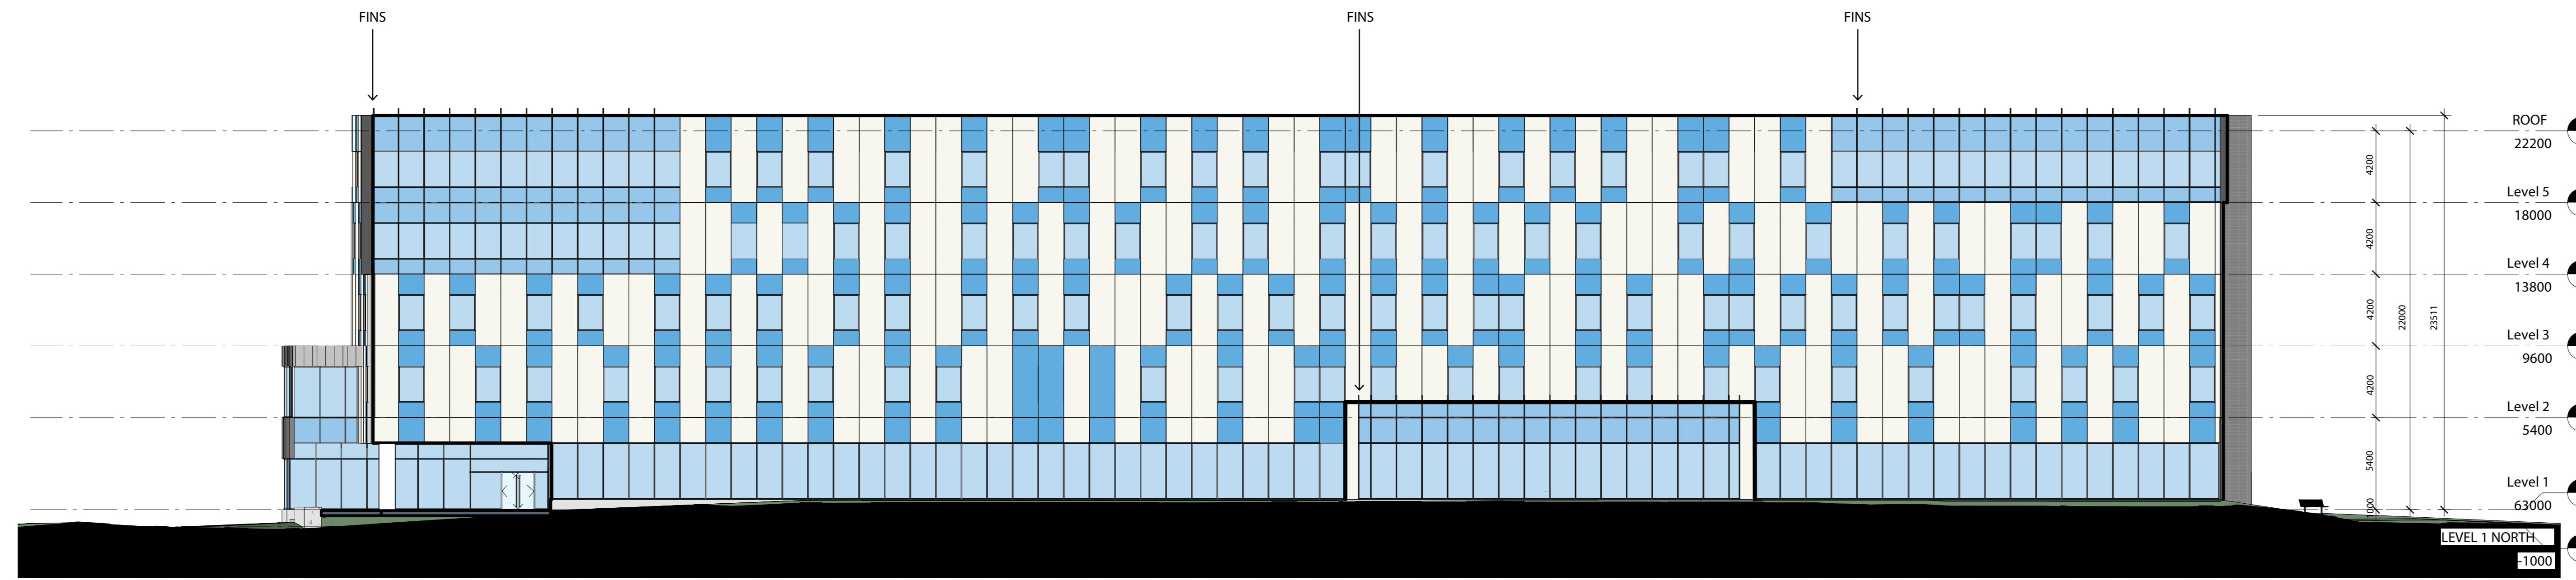


1 SOUTH ELEVATION

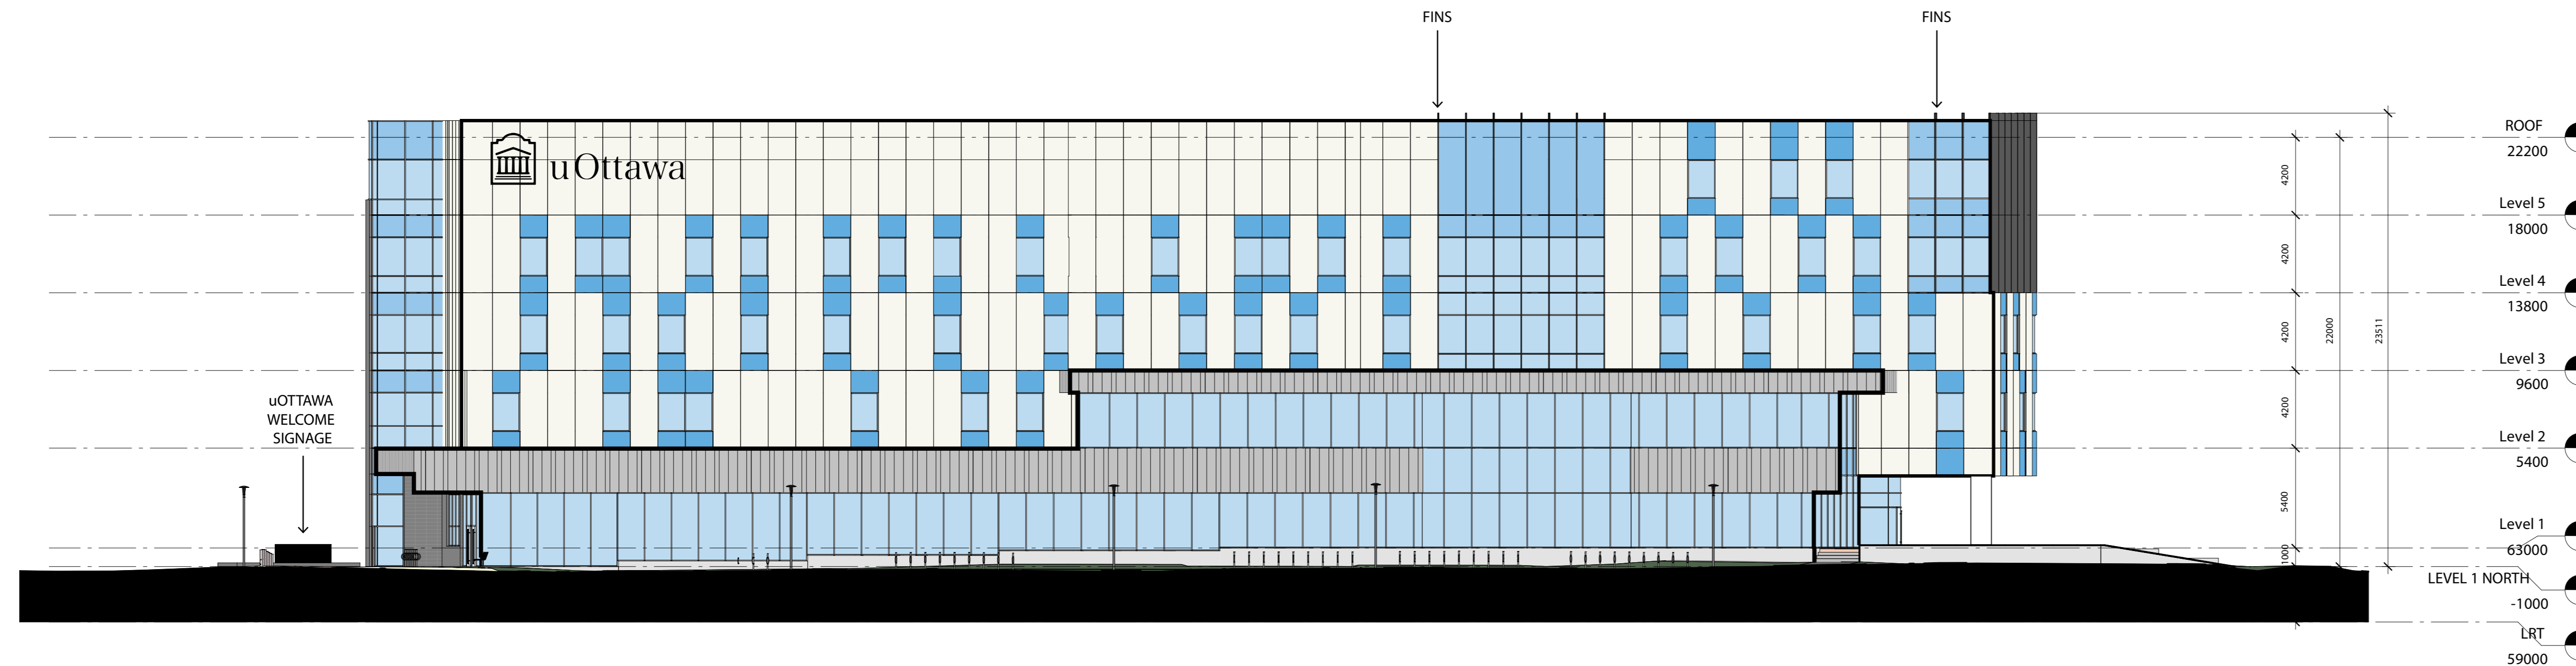

2 WEST ELEVATION

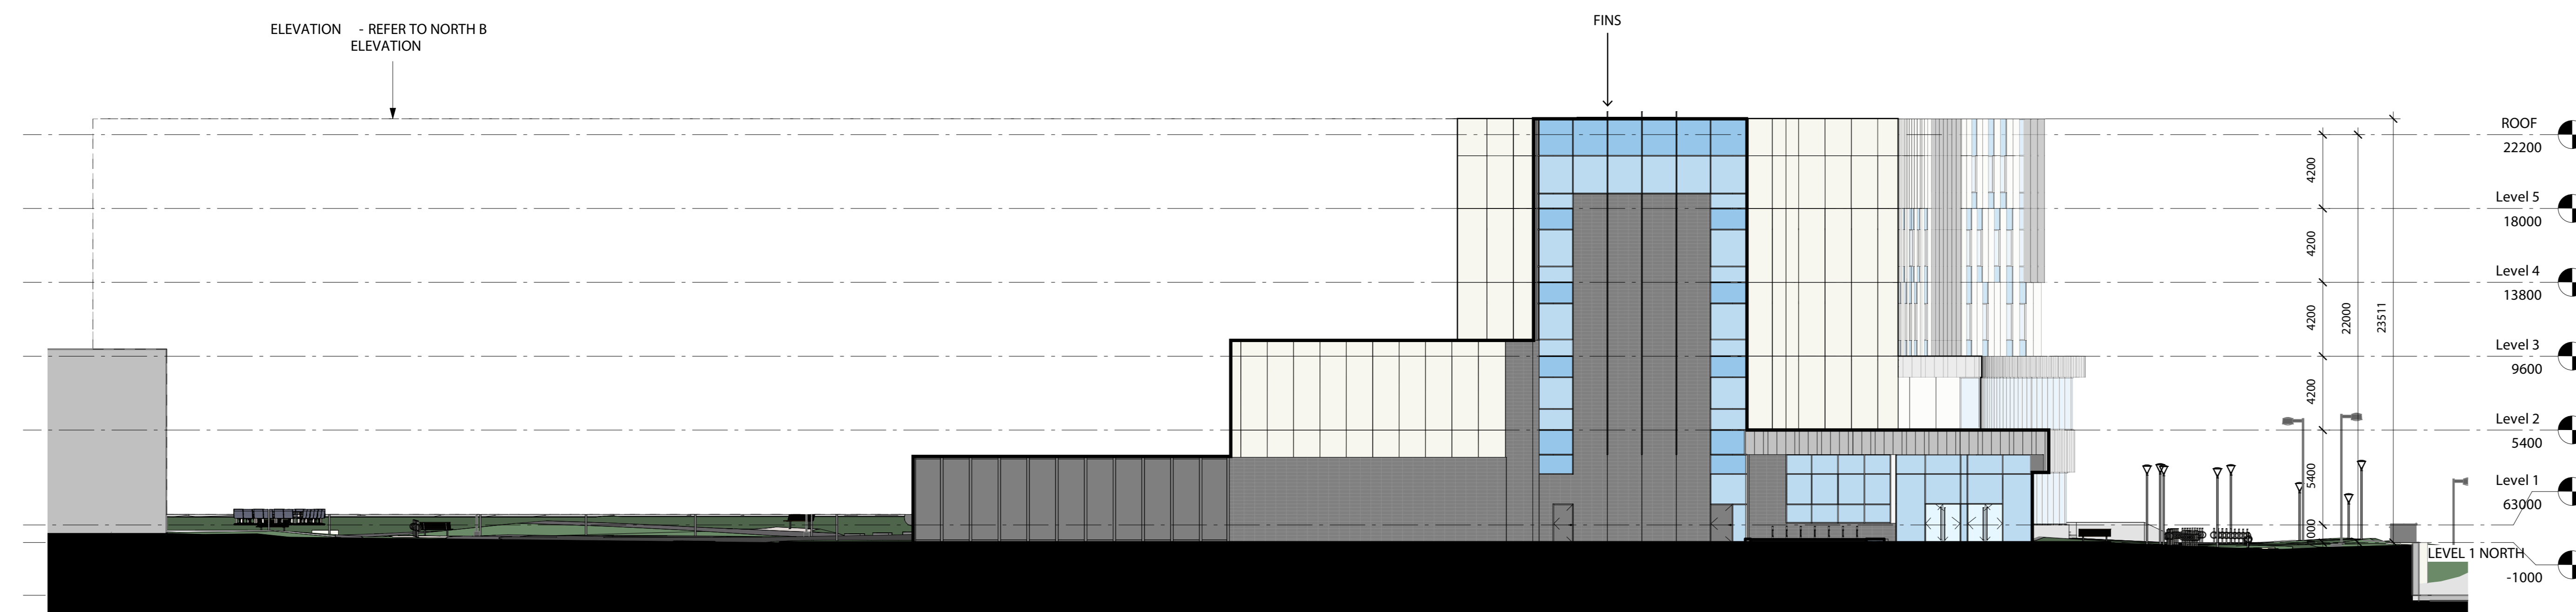


3 NORTH A ELEVATION

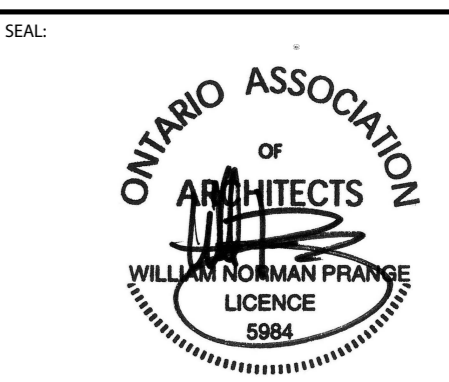

PROJECT: 2020-40369 CLIENT REF: BT20-18477

University of Ottawa - Faculty of Health Sciences Building
20 LEES AVENUE
OTTAWA, ON

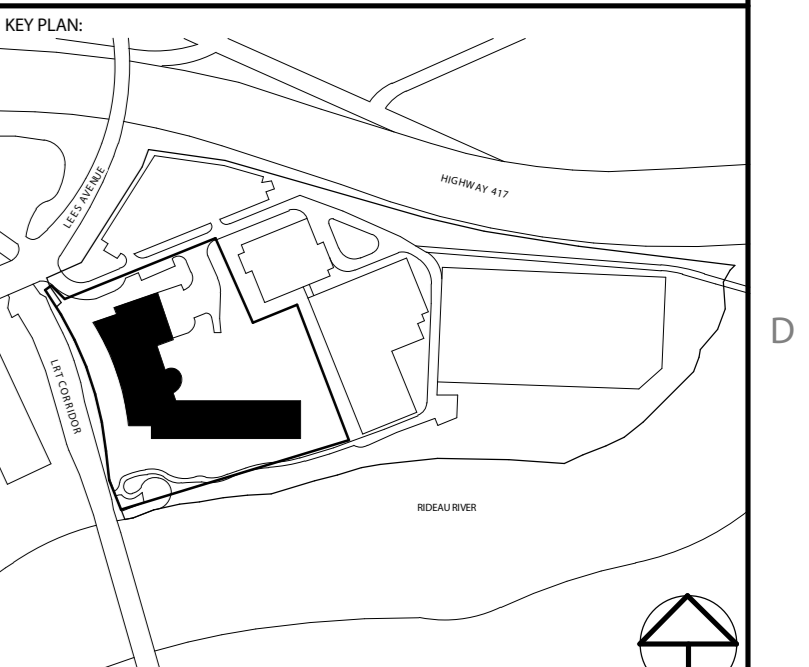

DISCLAIMER: THIS DRAWING AND DESIGN IS COPYRIGHT PROTECTED WHICH SHALL NOT BE USED, REPRODUCED OR COPIED WITHOUT THE WRITTEN PERMISSION OF THE ARCHITECT. THE CONTRACTOR SHALL CHECK AND VERIFY ALL DIMENSIONS AND UTILITY LOCATIONS AND REPORT ALL ERRORS AND OMISSIONS PRIOR TO COMMENCING WORK. THIS DRAWING IS NOT TO BE SCALED.

ISSUED FOR:	REVISION:	DATE:	DESCRIPTION:
1	2021-06-28	ISSUED FOR SPCA	

PROJECT NO:	211-01094-00	DATE:	2021-04-15
ORIGINAL SCALE:	1:200	THIS DRAWING IS NOT TO BE SCALED.	25mm LONG, ADJUST YOUR PLOTTING SCALE.
DESIGNED BY:	DESIGNER		
DRAWN BY:	AUTHOR		
CHECKED BY:	CHECKER		
DISCIPLINE:			

TITLE:	ELEVATIONS		
SHEET NUMBER:	A0003		
SHEET #:	OF	REV #:	
DATE OF:			