

UNDERGROUND LEVEL 1 - COMPOSITE PLAN
 SCALE: 1/16" = 1'-0"
 PLAN NORTH

D07-12-21-0098




ALL DRAWINGS, SPECIFICATIONS AND OTHER RELATED DOCUMENTS ARE THE COPYRIGHT PROPERTY OF THE ARCHITECT AND SHALL BE RETURNED UPON REQUEST.
 PRODUCTION OF DRAWINGS AND RELATED DOCUMENTS, IN WHOLE OR IN PART IS FORBIDDEN WITHOUT THE WRITTEN PERMISSION OF THE ARCHITECT.
 THE CONTRACTOR SHALL CHECK AND VERIFY ALL DIMENSIONS AND REPORT ANY DISCREPANCIES TO THE ARCHITECT BEFORE PROCEEDING WITH THE WORK.
 THIS DRAWING SHALL NOT BE USED FOR CONSTRUCTION UNLESS IT IS ISSUED FOR CONSTRUCTION AND STAMPED BY THE ARCHITECT.
 DO NOT SCALE DRAWINGS. USE FIGURED DIMENSIONS ONLY.



5	JULY 6.22	SPA SUBMISSION	10		15	
4	FEB. 22.22	FOUNDATION PERMIT	9		14	
3	DEC. 09.21	SPA RESUBMISSION	8		13	
2	OCT. 27.21	RE-ZONING	7		12	
1	JUNE 30.21	ZONING	6		11	
rev.	date	issued for	rev.	date	issued for	

project: THE WOODS
 address: KANATA AVE., OTTAWA
 sheet name: P1 PARKING LEVEL COMPOSITE PLAN

project no.: 21-0044
 sheet no.: A-101

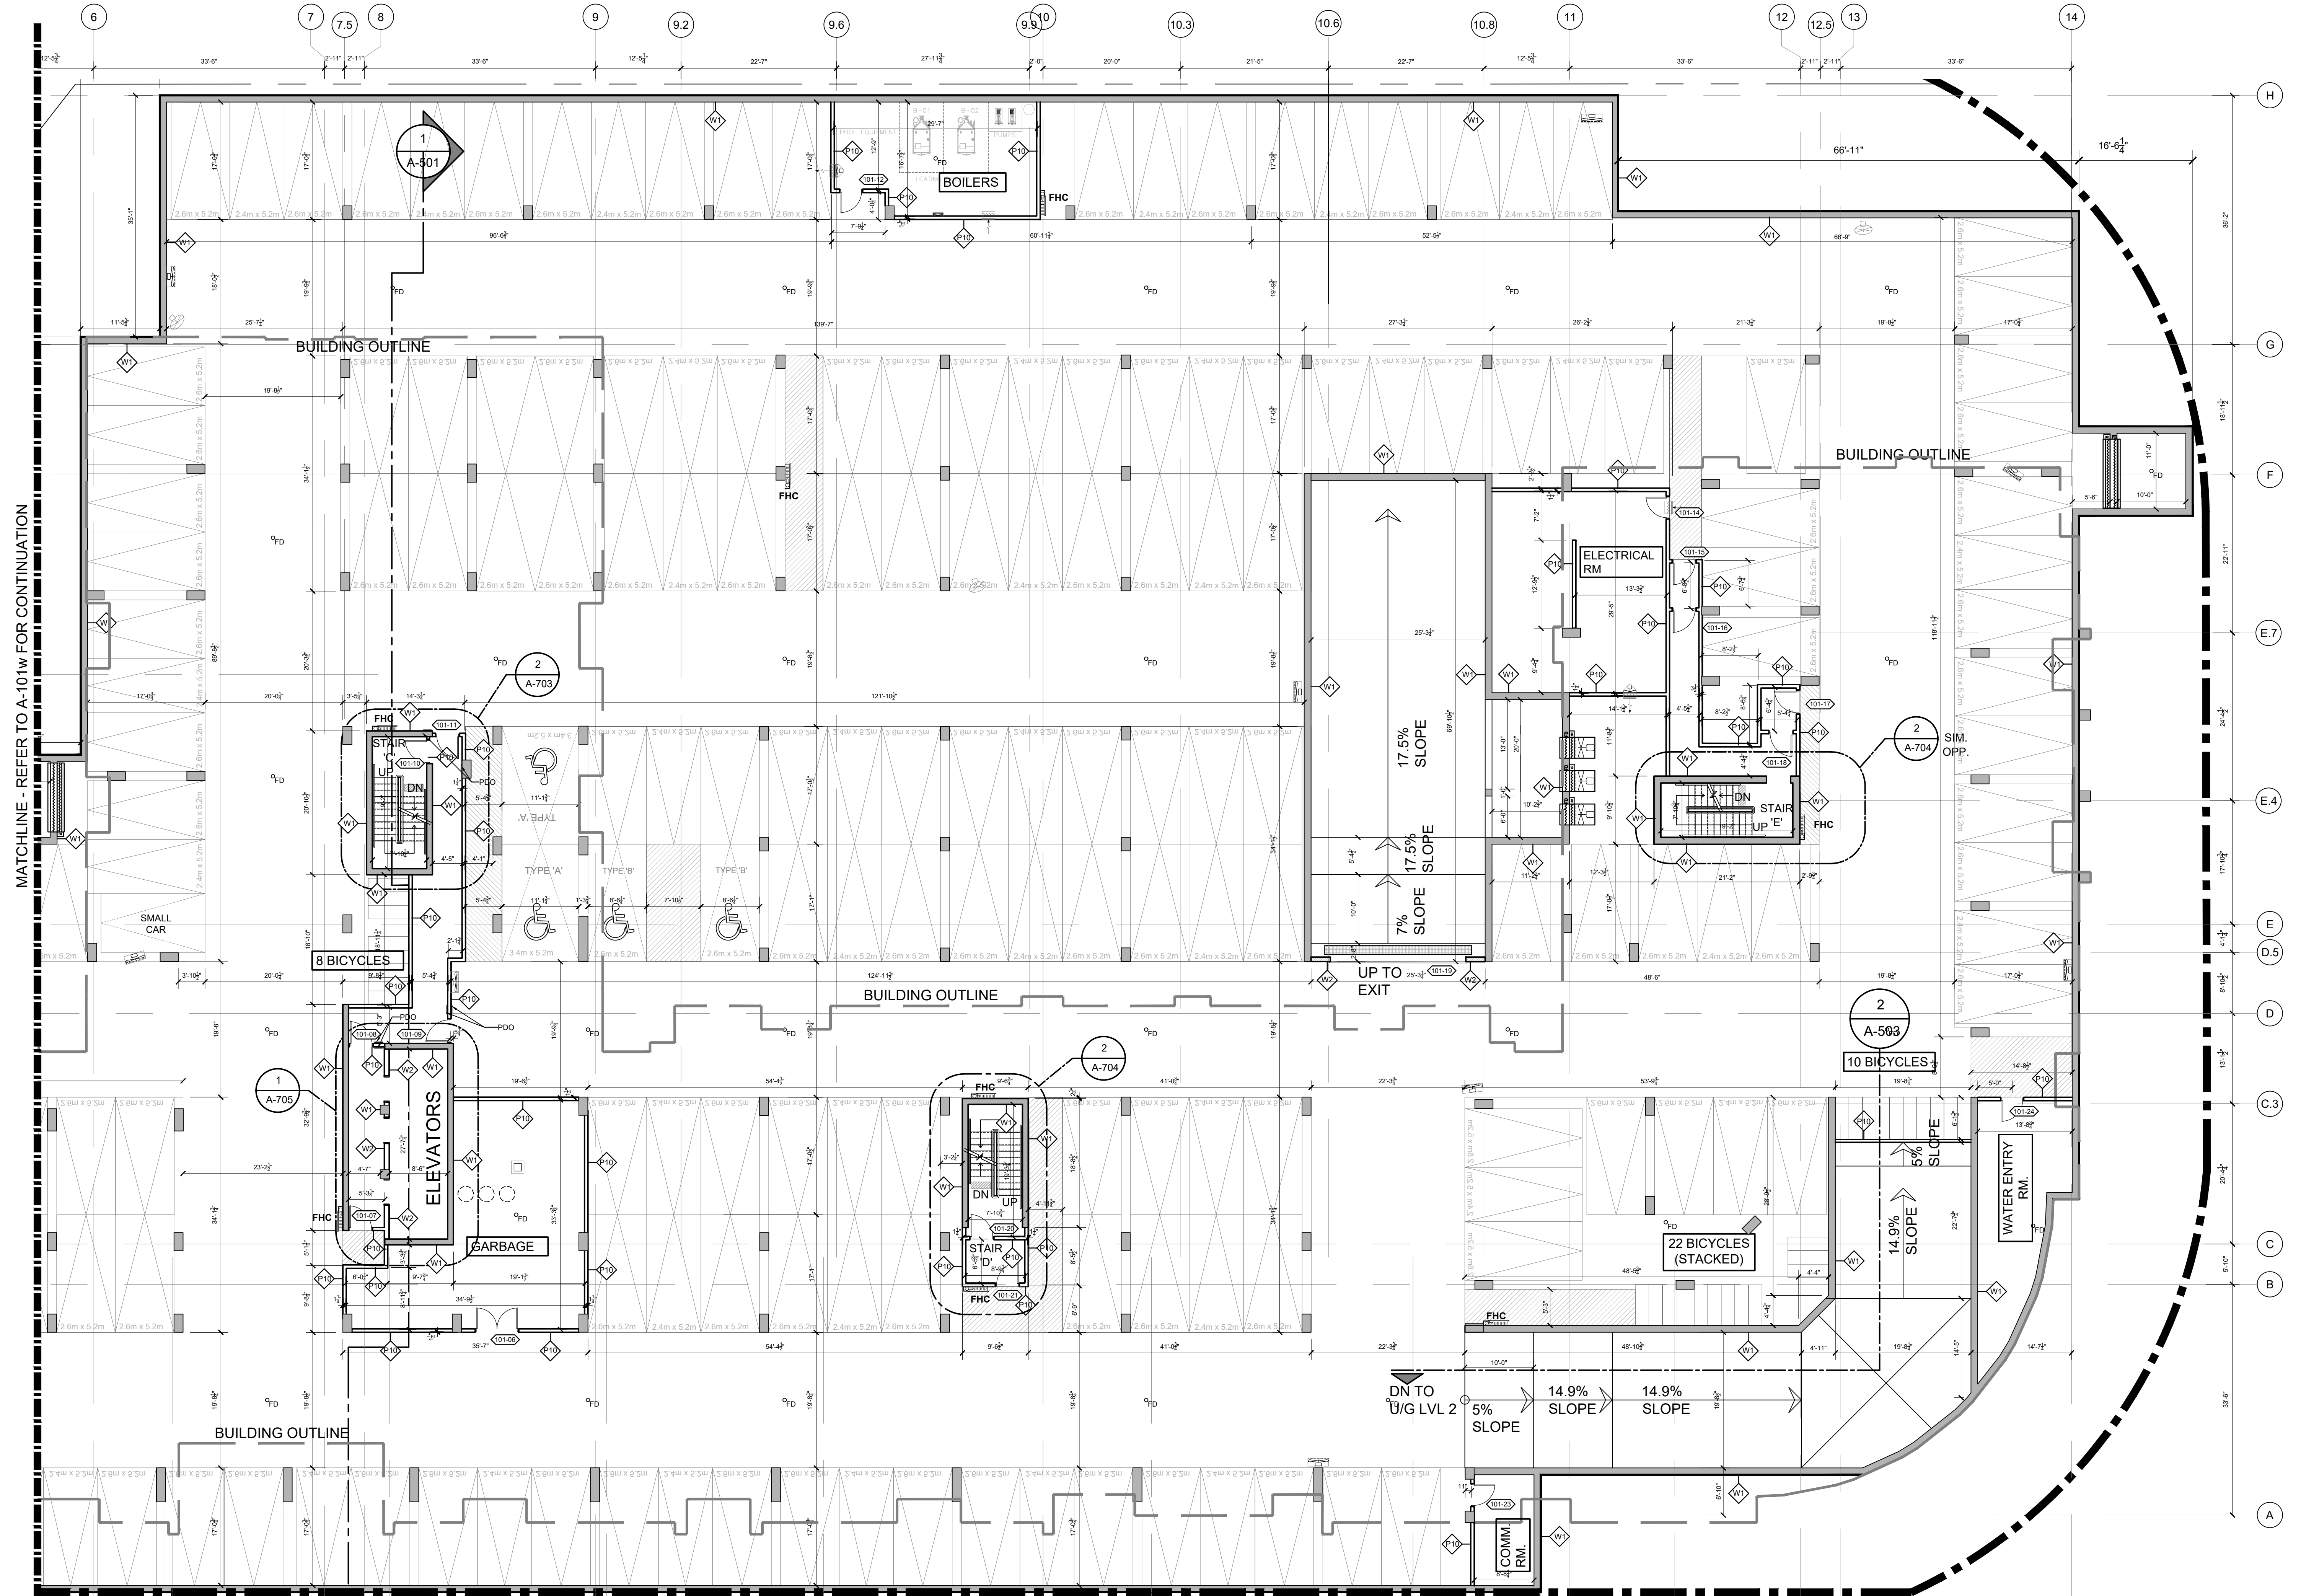

U/G LEVEL 1 - EAST
 SCALE: 3/32" = 1'-0"
 PLAN NORTH



ALL DRAWINGS, SPECIFICATIONS AND OTHER RELATED DOCUMENTS ARE THE COPYRIGHT PROPERTY OF THE ARCHITECT AND SHALL BE RETURNED UPON REQUEST.
 PRODUCTION OF DRAWINGS AND RELATED DOCUMENTS, IN WHOLE OR IN PART IS FORBIDDEN WITHOUT THE WRITTEN PERMISSION OF THE ARCHITECT.
 THE CONTRACTOR SHALL CHECK AND VERIFY ALL DIMENSIONS AND REPORT ANY DISCREPANCIES TO THE ARCHITECT BEFORE PROCEEDING WITH THE WORK.
 THIS DRAWING SHALL NOT BE USED FOR CONSTRUCTION UNLESS IT IS ISSUED FOR CONSTRUCTION AND STAMPED BY THE ARCHITECT.
 DO NOT SCALE DRAWINGS. USE FIGURED DIMENSIONS ONLY.




5	MAY 30.22	FOUNDATION PERMIT	10			15	
4	FEB. 22.22	FOUNDATION PERMIT	9			14	
3	DEC. 09.21	SPA RESUBMISSION	8			13	
2	OCT. 27.21	RE-ZONING	7			12	
1	JUNE 30.21	ZONING	6	JULY 6.22	SPA SUBMISSION	11	
rev.	date	issued for	rev.	date	issued for		

project: THE WOODS
 address: KANATA AVE., OTTAWA
 sheet name: P1 PARKING LEVEL EAST

project no.: 21-0044
 sheet no.: A-101e

D07-12-21-0098

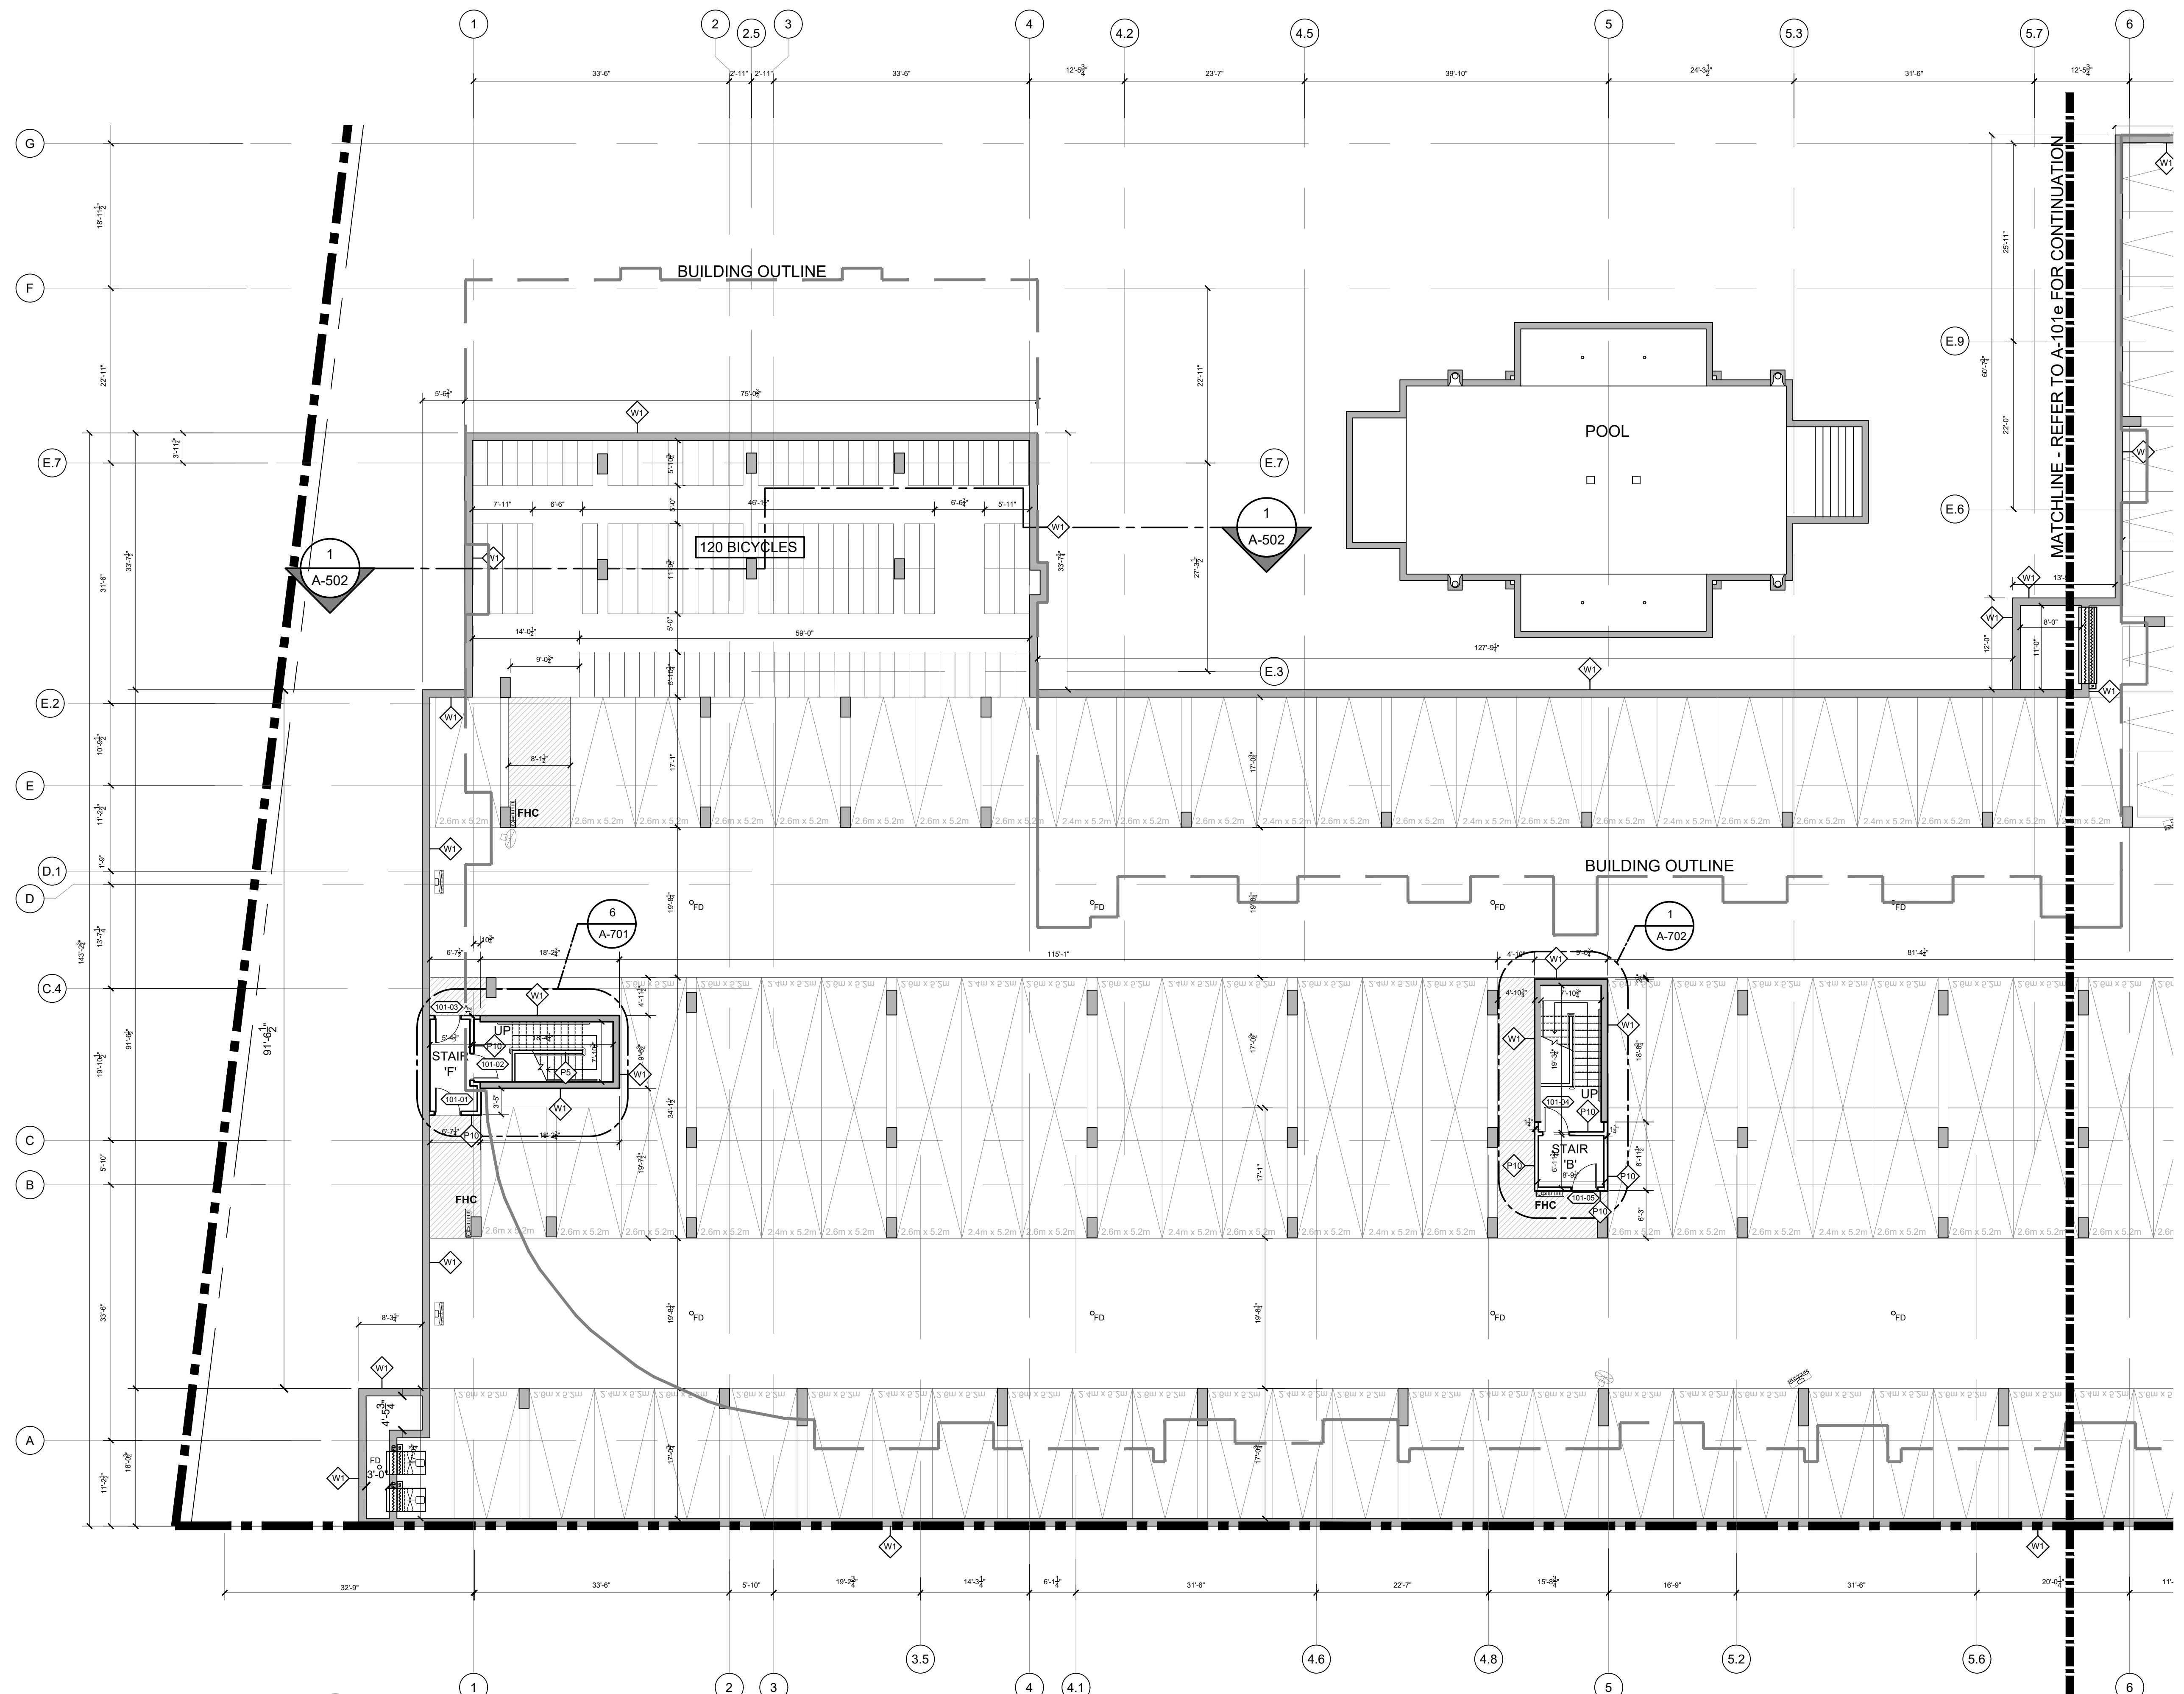


UNDERGROUND LEVEL 1 - WEST
 SCALE: 3/32" = 1'-0"



ALL DRAWINGS, SPECIFICATIONS AND OTHER RELATED DOCUMENTS ARE THE COPYRIGHT PROPERTY OF THE ARCHITECT AND SHALL BE RETURNED UPON REQUEST.
 PRODUCTION OF DRAWINGS AND RELATED DOCUMENTS, IN WHOLE OR IN PART IS FORBIDDEN WITHOUT THE WRITTEN PERMISSION OF THE ARCHITECT.
 THE CONTRACTOR SHALL CHECK AND VERIFY ALL DIMENSIONS AND REPORT ANY DISCREPANCIES TO THE ARCHITECT BEFORE PROCEEDING WITH THE WORK.
 THIS DRAWING SHALL NOT BE USED FOR CONSTRUCTION UNLESS IT IS ISSUED FOR CONSTRUCTION AND STAMPED BY THE ARCHITECT.
 DO NOT SCALE DRAWINGS. USE FIGURED DIMENSIONS ONLY.




rev.	date	issued for	rev.	date	issued for
5	JULY 6.22	SPA SUBMISSION	10		
4	FEB. 22.22	FOUNDATION PERMIT	9		
3	DEC. 09.21	SPA RESUBMISSION	8		
2	OCT. 27.21	RE-ZONING	7		
1	JUNE 30.21	ZONING	6		
			11		

project: **THE WOODS**
 address: **KANATA AVE., OTTAWA**
 sheet name: **P1 PARKING LEVEL WEST**

project no.: **21-0044**
 sheet no.: **A-101w**

D07-12-21-0098

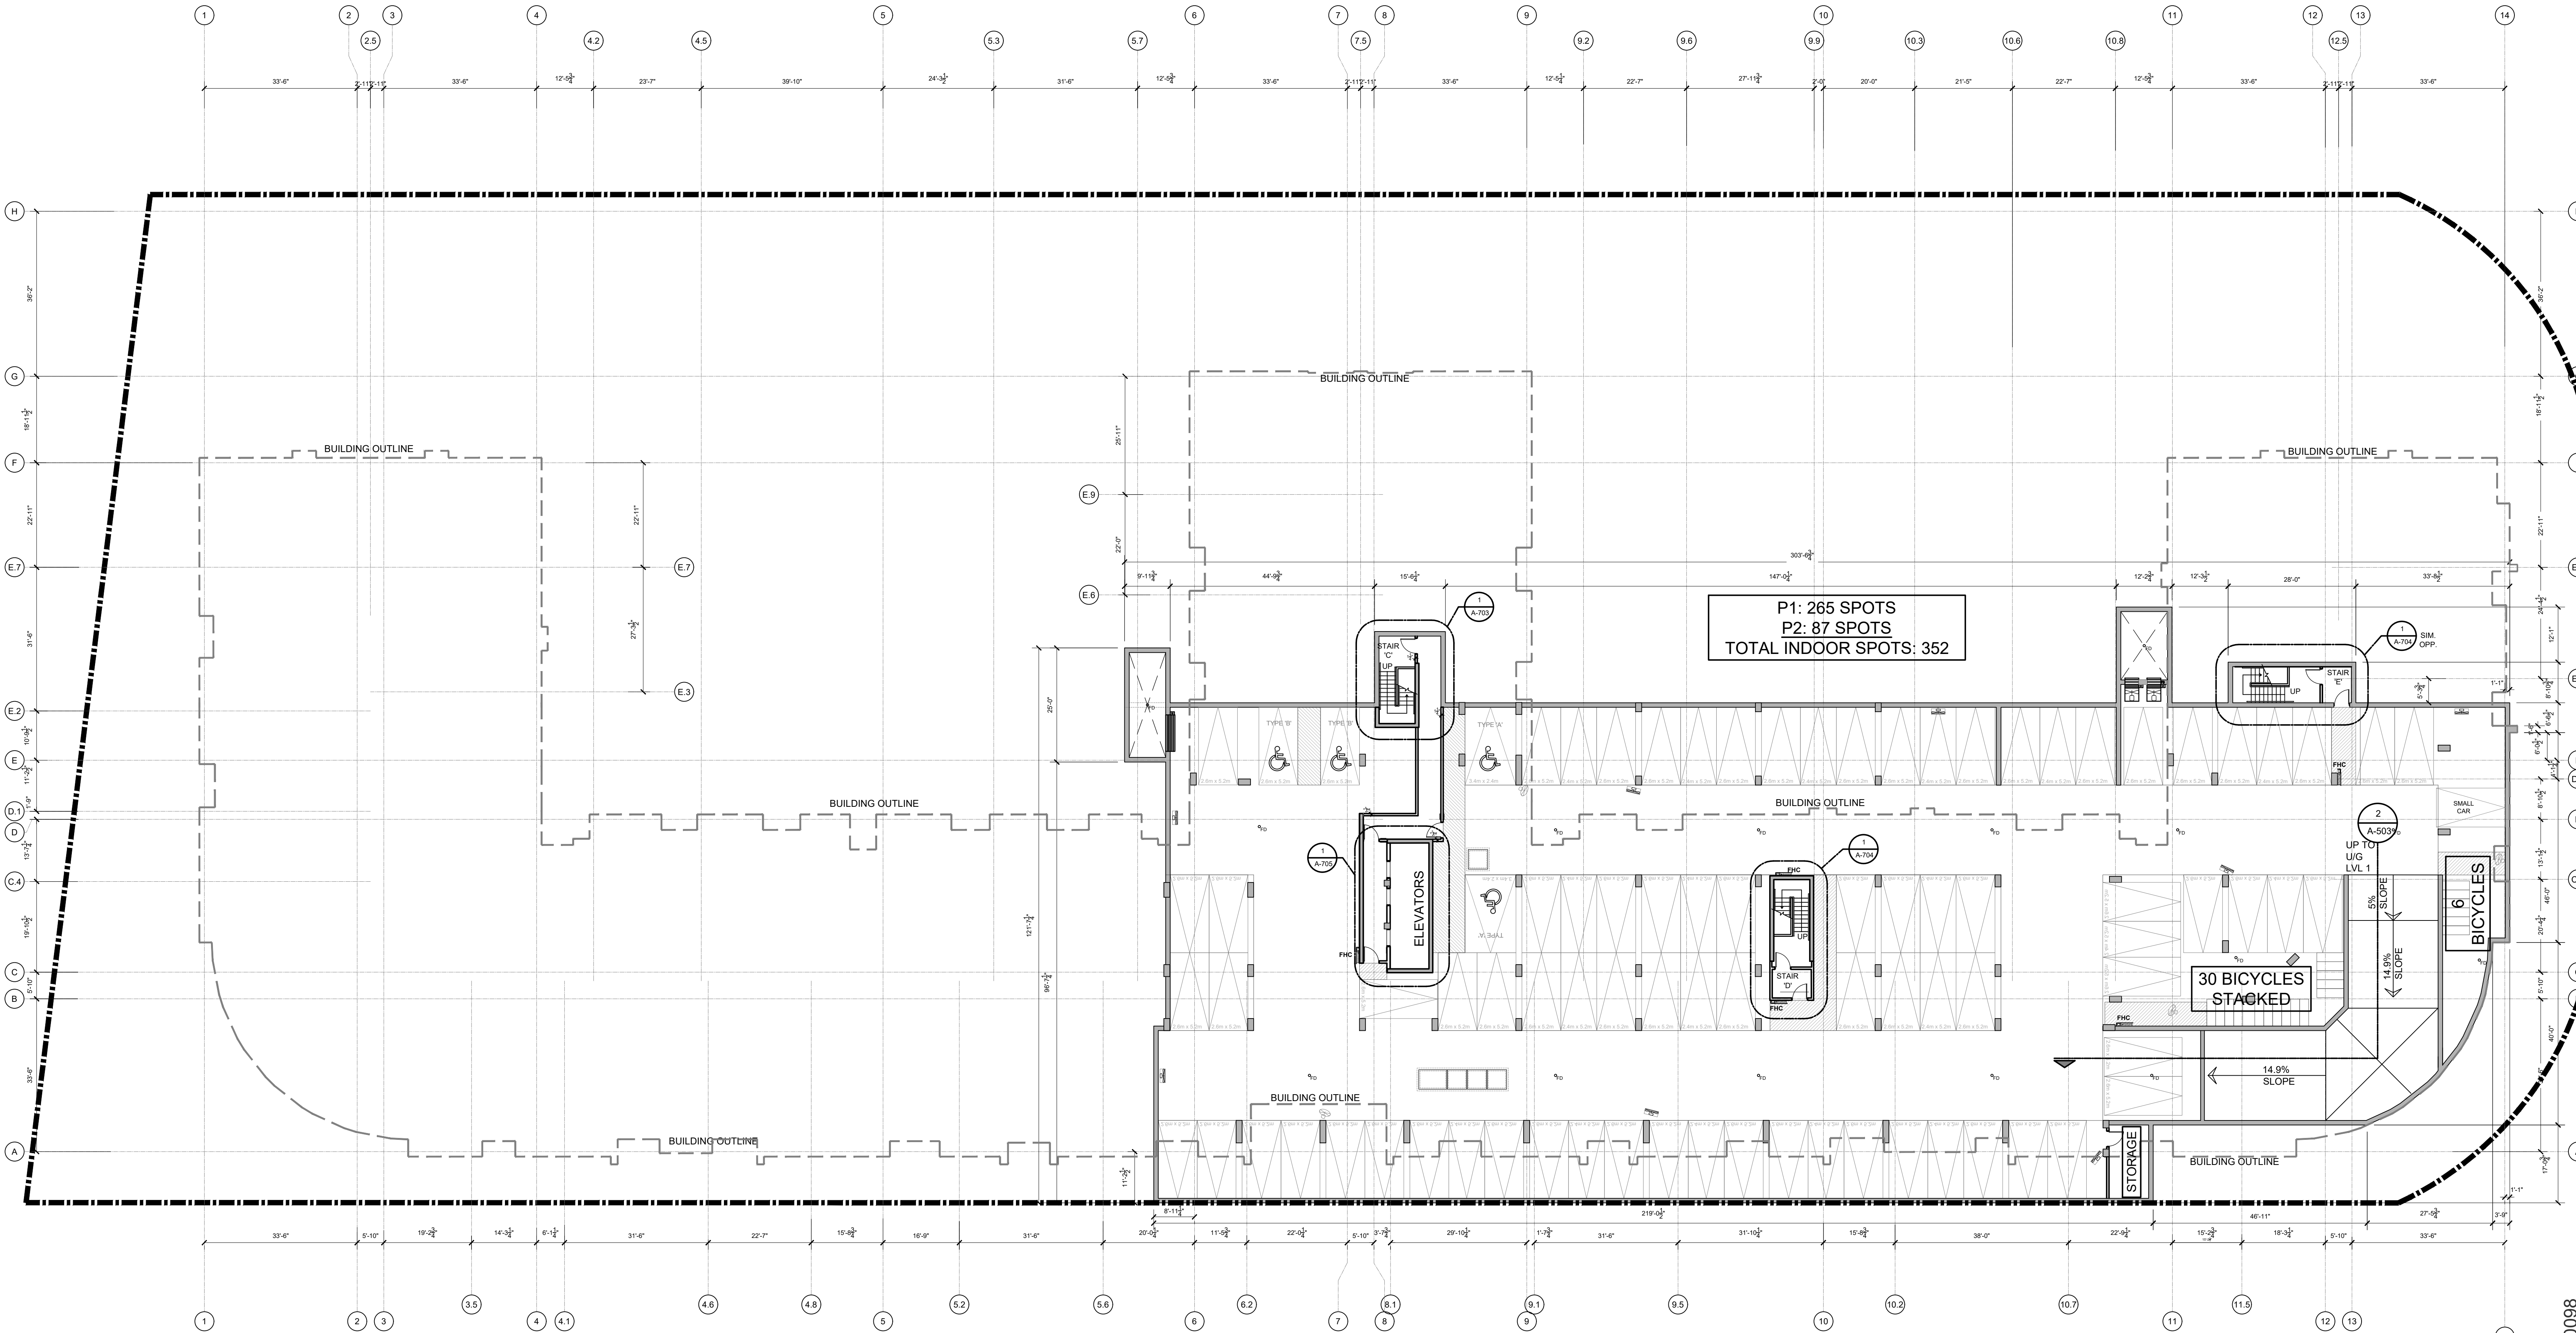

UNDERGROUND LEVEL 2 - COMPOSITE PLAN
 SCALE: 1/16" = 1'-0"
 NORTH

D07-12-21-0098




ALL DRAWINGS, SPECIFICATIONS AND OTHER RELATED DOCUMENTS ARE THE COPYRIGHT PROPERTY OF THE ARCHITECT AND SHALL BE RETURNED UPON REQUEST.
 PRODUCTION OF DRAWINGS AND RELATED DOCUMENTS, IN WHOLE OR IN PART IS FORBIDDEN WITHOUT THE WRITTEN PERMISSION OF THE ARCHITECT.
 THE CONTRACTOR SHALL CHECK AND VERIFY ALL DIMENSIONS AND REPORT ANY DISCREPANCIES TO THE ARCHITECT BEFORE PROCEEDING WITH THE WORK.
 THIS DRAWING SHALL NOT BE USED FOR CONSTRUCTION UNLESS IT IS ISSUED FOR CONSTRUCTION AND STAMPED BY THE ARCHITECT. DO NOT SCALE DRAWINGS. USE FIGURED DIMENSIONS ONLY.



5	JULY 6.22	SPA SUBMISSION	10		15	
4	FEB. 22.22	FOUNDATION PERMIT	9		14	
3	DEC. 09.21	SPA RESUBMISSION	8		13	
2	OCT. 27.21	RE-ZONING	7		12	
1	JUNE 30.21	ZONING	6		11	
rev.	date	issued for	rev.	date	issued for	

project: THE WOODS
 address: KANATA AVE., OTTAWA
 sheet name: P2 PARKING LEVEL COMPOSITE PLAN

project no.: 21-0044
 sheet no.: A-102

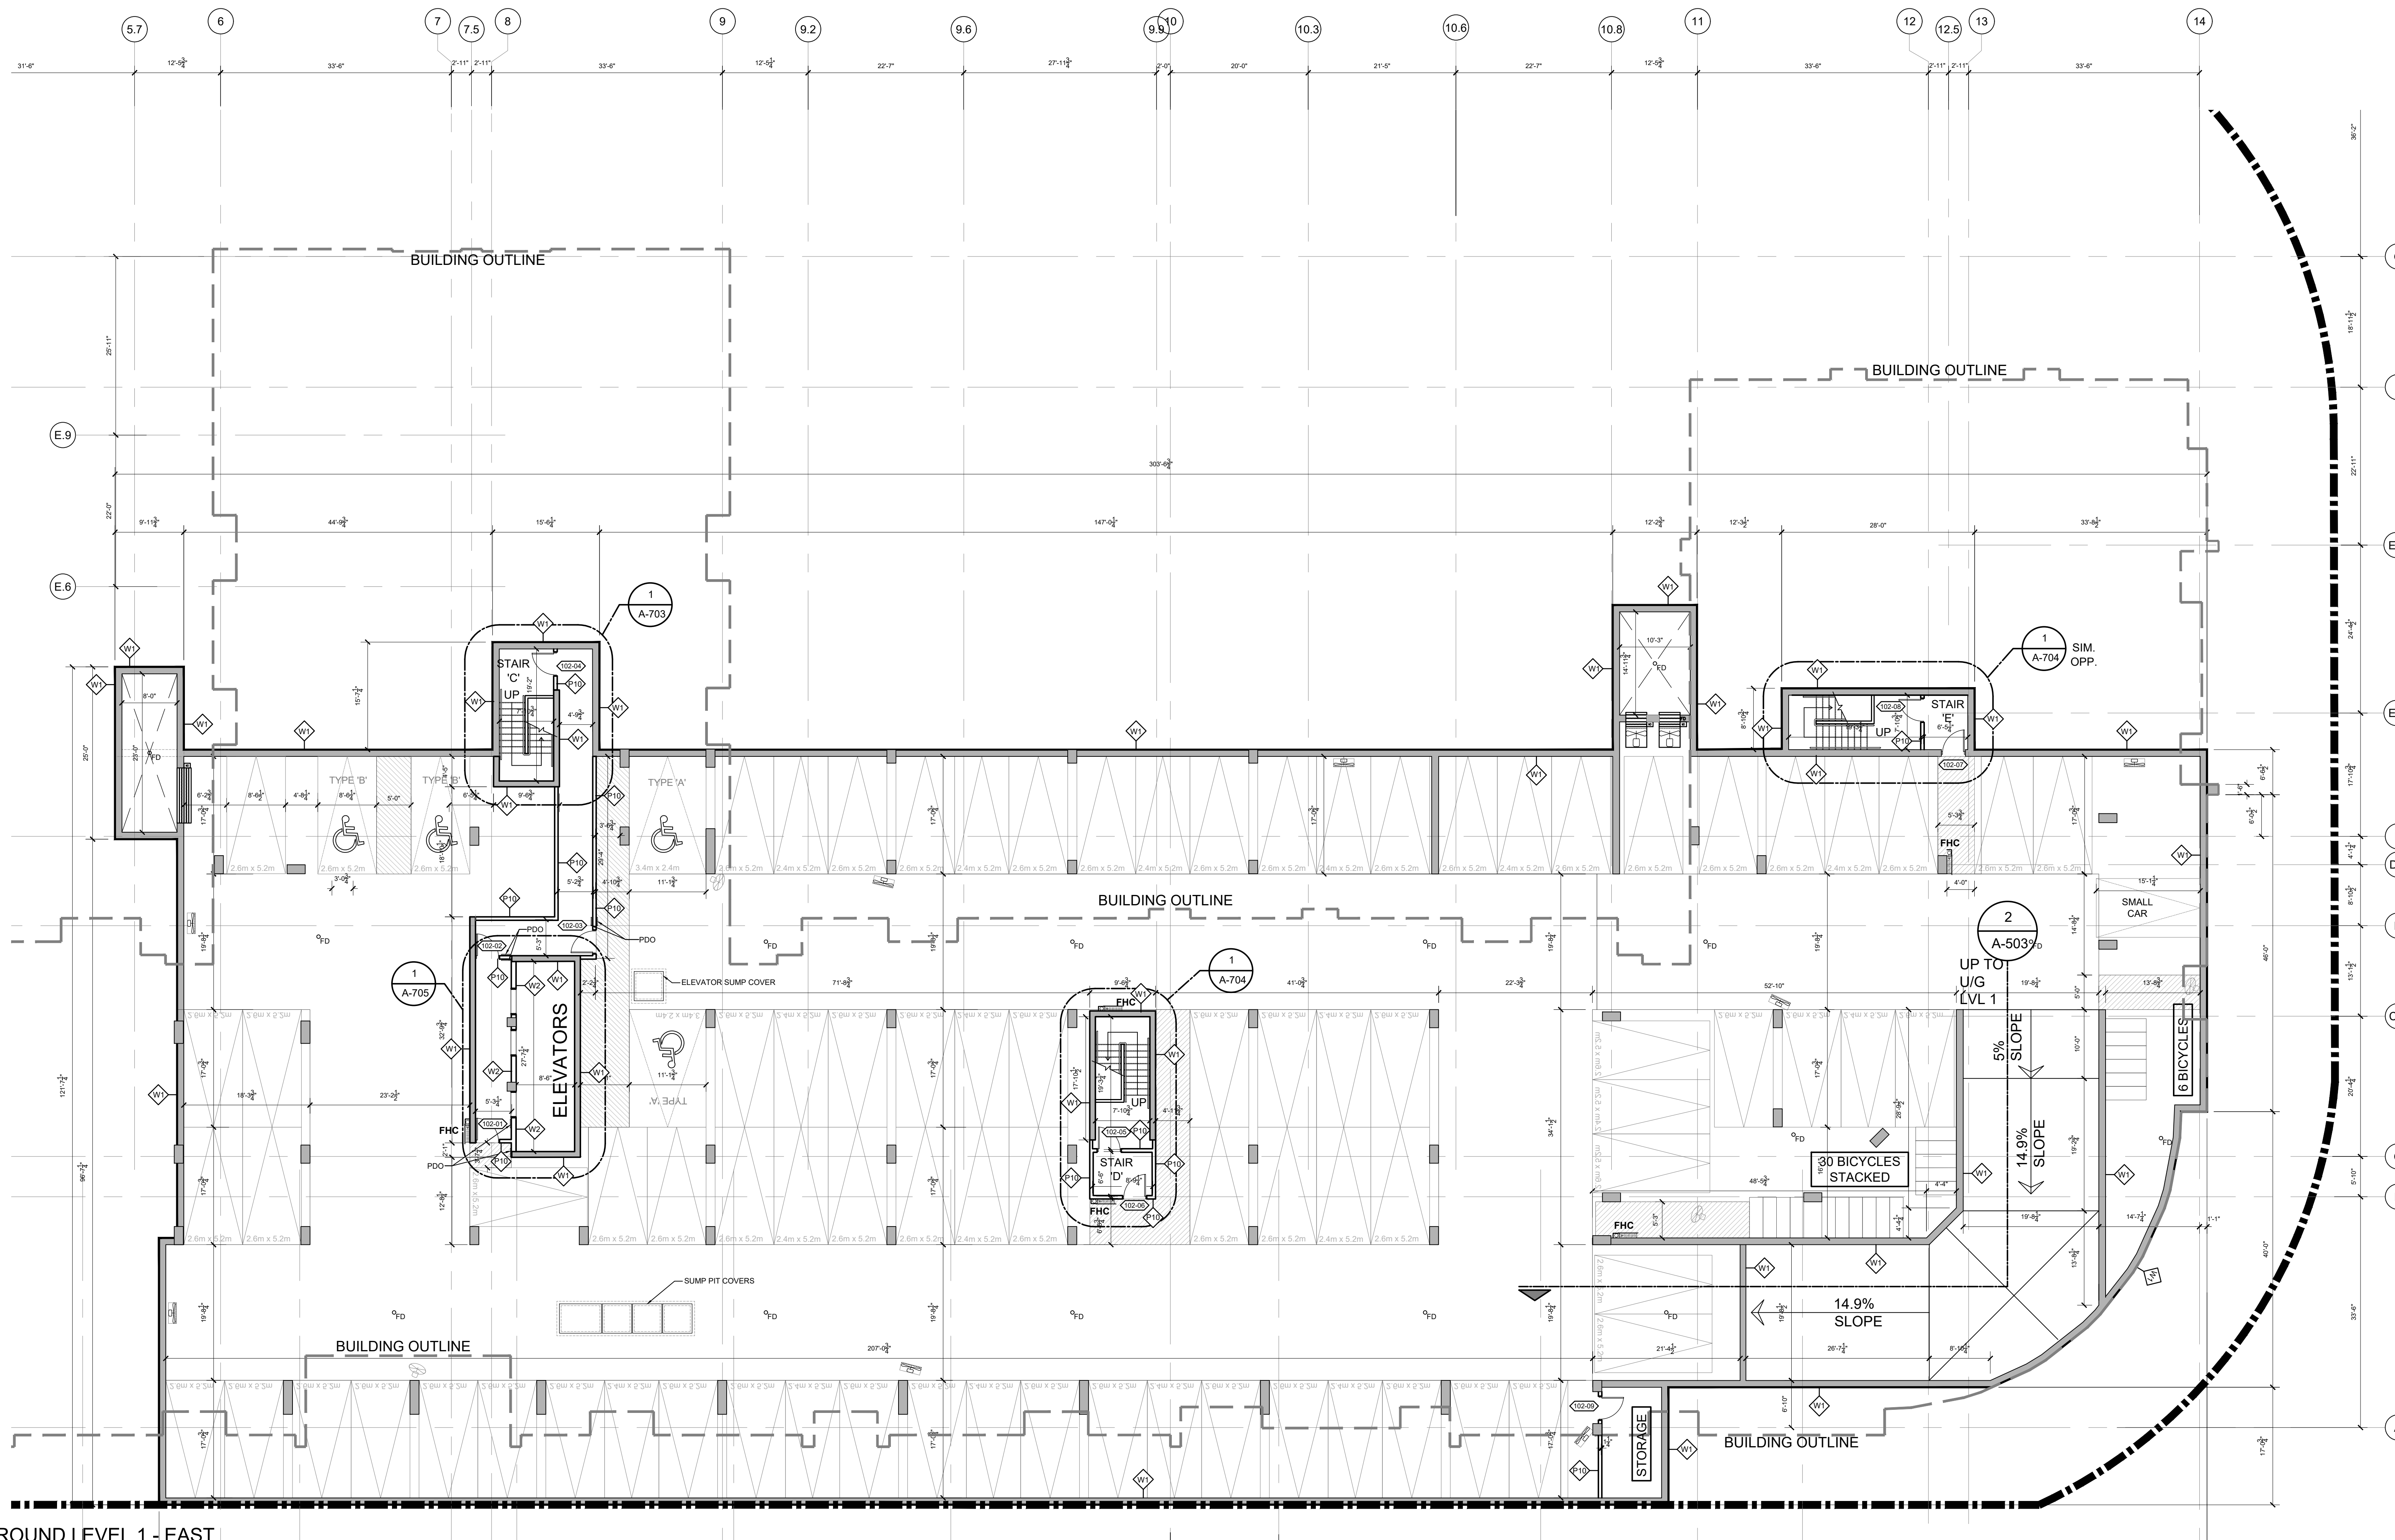

UNDERGROUND LEVEL 1 - EAST



SCALE: 3/32" = 1'-0"




ALL DRAWINGS, SPECIFICATIONS AND OTHER RELATED DOCUMENTS ARE THE COPYRIGHT PROPERTY OF THE ARCHITECT AND SHALL BE RETURNED UPON REQUEST.
 PRODUCTION OF DRAWINGS AND RELATED DOCUMENTS, IN WHOLE OR IN PART IS FORBIDDEN WITHOUT THE WRITTEN PERMISSION OF THE ARCHITECT.
 THE CONTRACTOR SHALL CHECK AND VERIFY ALL DIMENSIONS AND REPORT ANY DISCREPANCIES TO THE ARCHITECT BEFORE PROCEEDING WITH THE WORK.
 THIS DRAWING SHALL NOT BE USED FOR CONSTRUCTION UNLESS IT IS ISSUED FOR CONSTRUCTION AND STAMPED BY THE ARCHITECT. DO NOT SCALE DRAWINGS. USE FIGURED DIMENSIONS ONLY.



5	MAY 30.22	FOUNDATION PERMIT	10		15		
4	FEB. 22.22	FOUNDATION PERMIT	9		14		
3	DEC. 09.21	SPA RESUBMISSION	8		13		
2	OCT. 27.21	RE-ZONING	7		12		
1	JUNE 30.21	ZONING	6	JULY 6.22	11	SPA SUBMISSION	
rev.	date	issued for	rev.	date	issued for		

project:	THE WOODS	project no.:	21-0044
address:	KANATA AVE., OTTAWA	sheet no.:	A-102e
sheet name:	P2 PARKING LEVEL EAST		

D07-12-21-0098

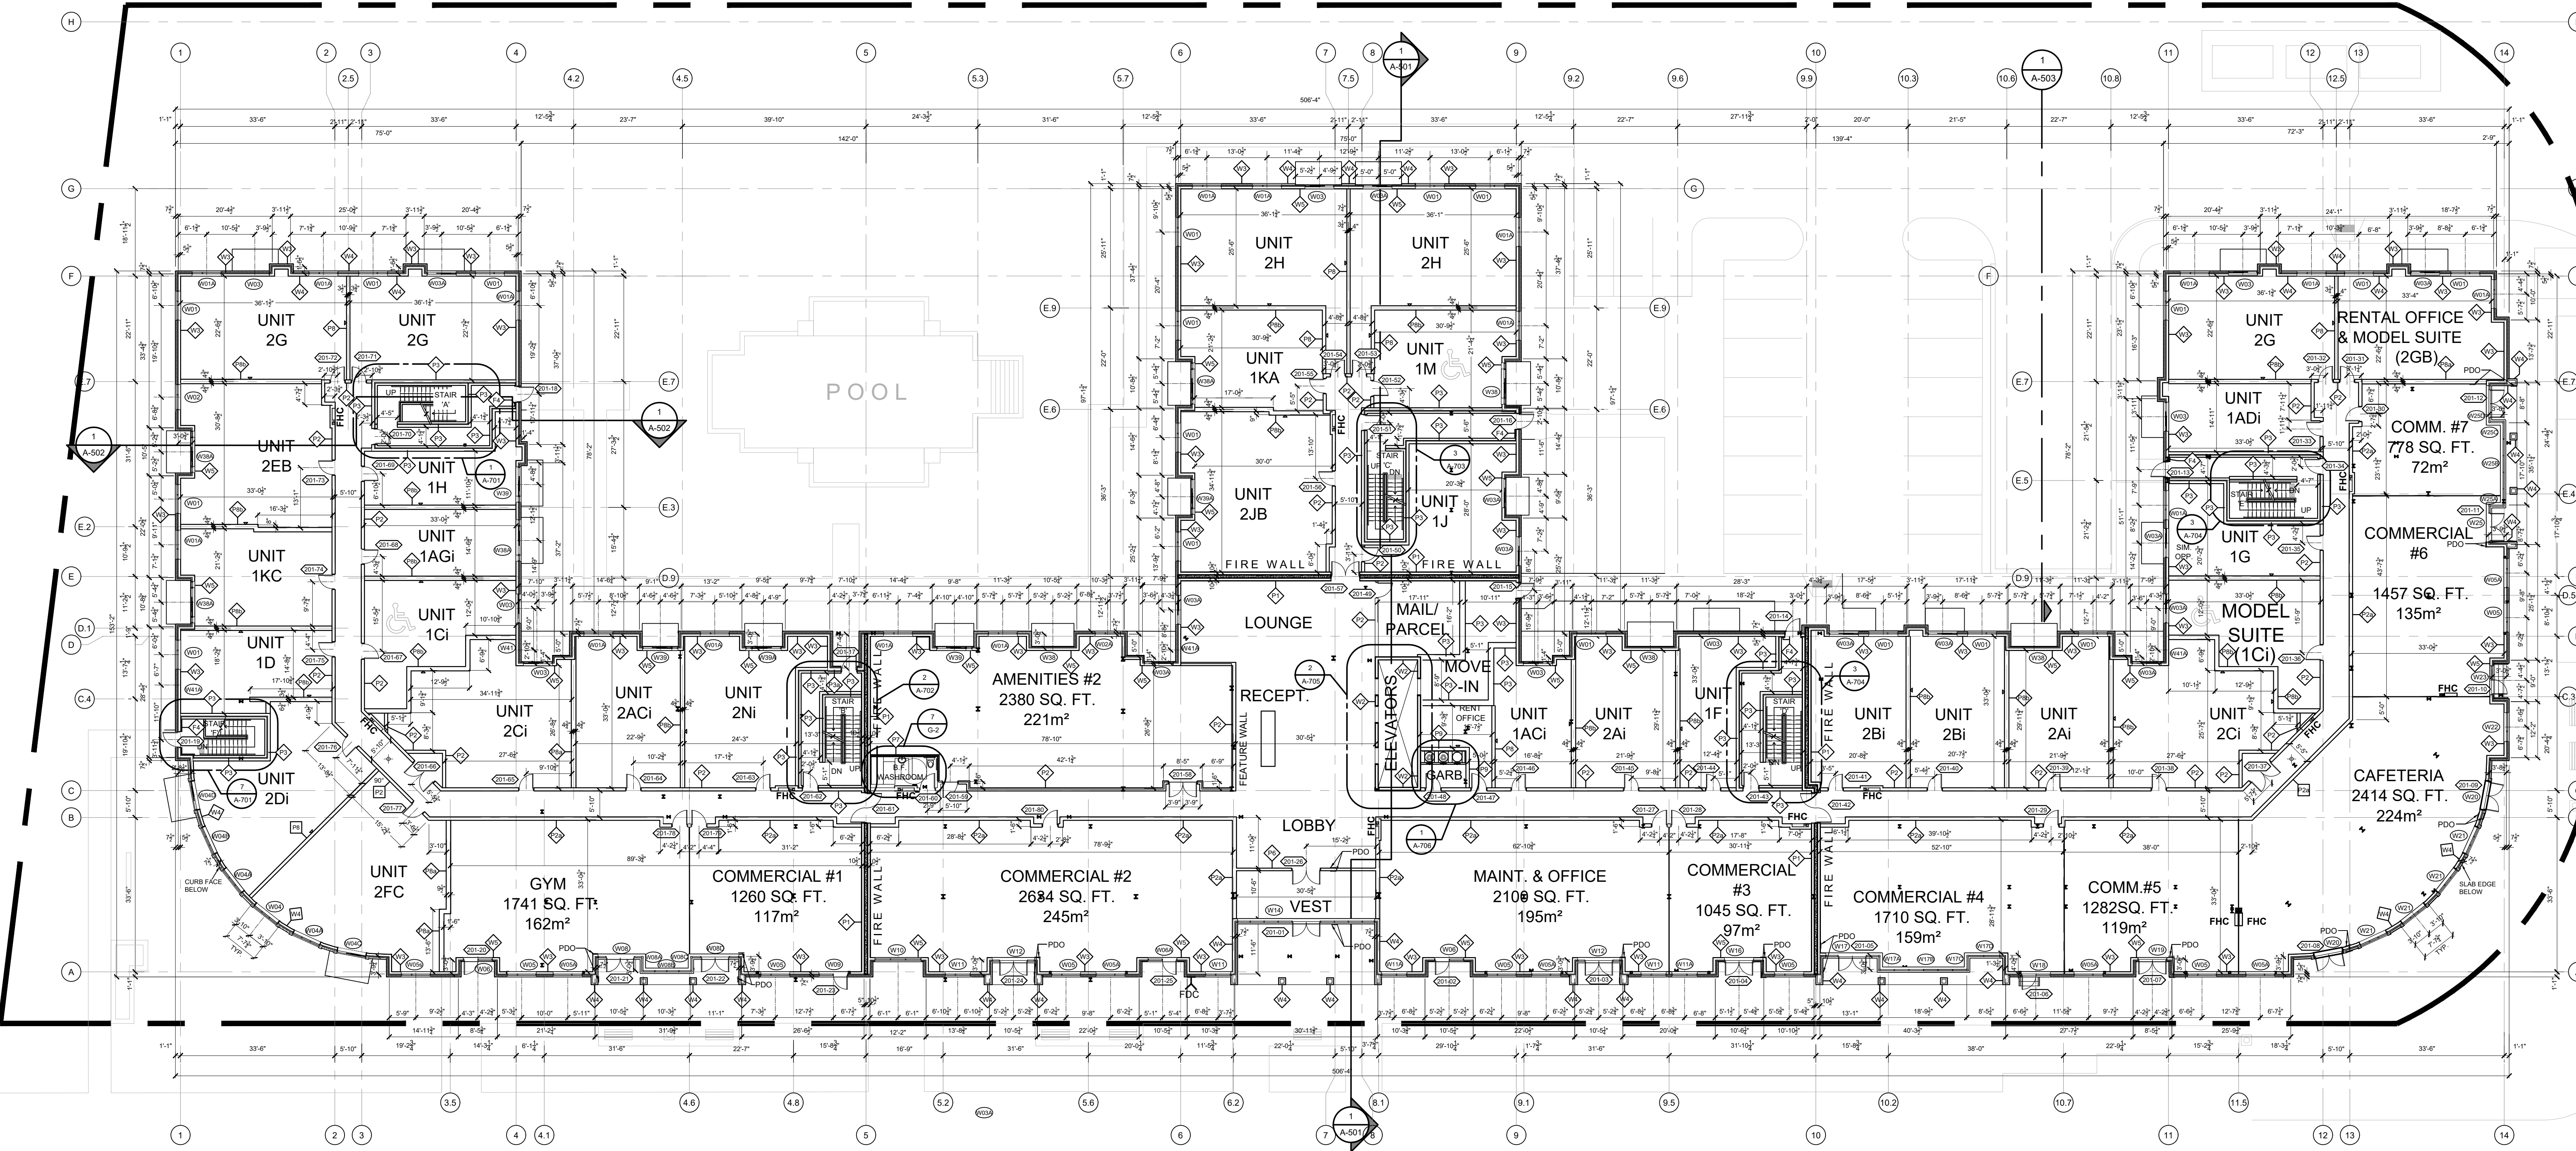

GROUND FLOOR - COMPOSITE PLAN
SCALE: 1/16" = 1'-0"



ALL DRAWINGS, SPECIFICATIONS AND OTHER RELATED DOCUMENTS ARE THE COPYRIGHT PROPERTY OF THE ARCHITECT AND SHALL BE RETURNED UPON REQUEST.
PRODUCTION OF DRAWINGS AND RELATED DOCUMENTS, IN WHOLE OR IN PART IS FORBIDDEN WITHOUT THE WRITTEN PERMISSION OF THE ARCHITECT.
THE CONTRACTOR SHALL CHECK AND VERIFY ALL DIMENSIONS AND REPORT ANY DISCREPANCIES TO THE ARCHITECT BEFORE PROCEEDING WITH THE WORK.
THIS DRAWING SHALL NOT BE USED FOR CONSTRUCTION UNLESS IT IS ISSUED FOR CONSTRUCTION AND STAMPED BY THE ARCHITECT. DO NOT SCALE DRAWINGS. USE FIGURED DIMENSIONS ONLY.




rev.	date	issued for	rev.	date	issued for
5	JULY 6.22	SPA SUBMISSION	10		
4	FEB. 22.22	FOUNDATION PERMIT	9		
3	DEC. 09.21	SPA RESUBMISSION	8		
2	OCT. 20.21	UDRP	7		
1	JUNE 30.21	ZONING	6		
			15		
			14		
			13		
			12		
			11		

project: THE WOODS
address: KANATA AVE., OTTAWA
sheet name: GROUND FLOOR COMPOSITE PLAN

project no.: 21-0044
sheet no.: A-201

D07-12-21-0098

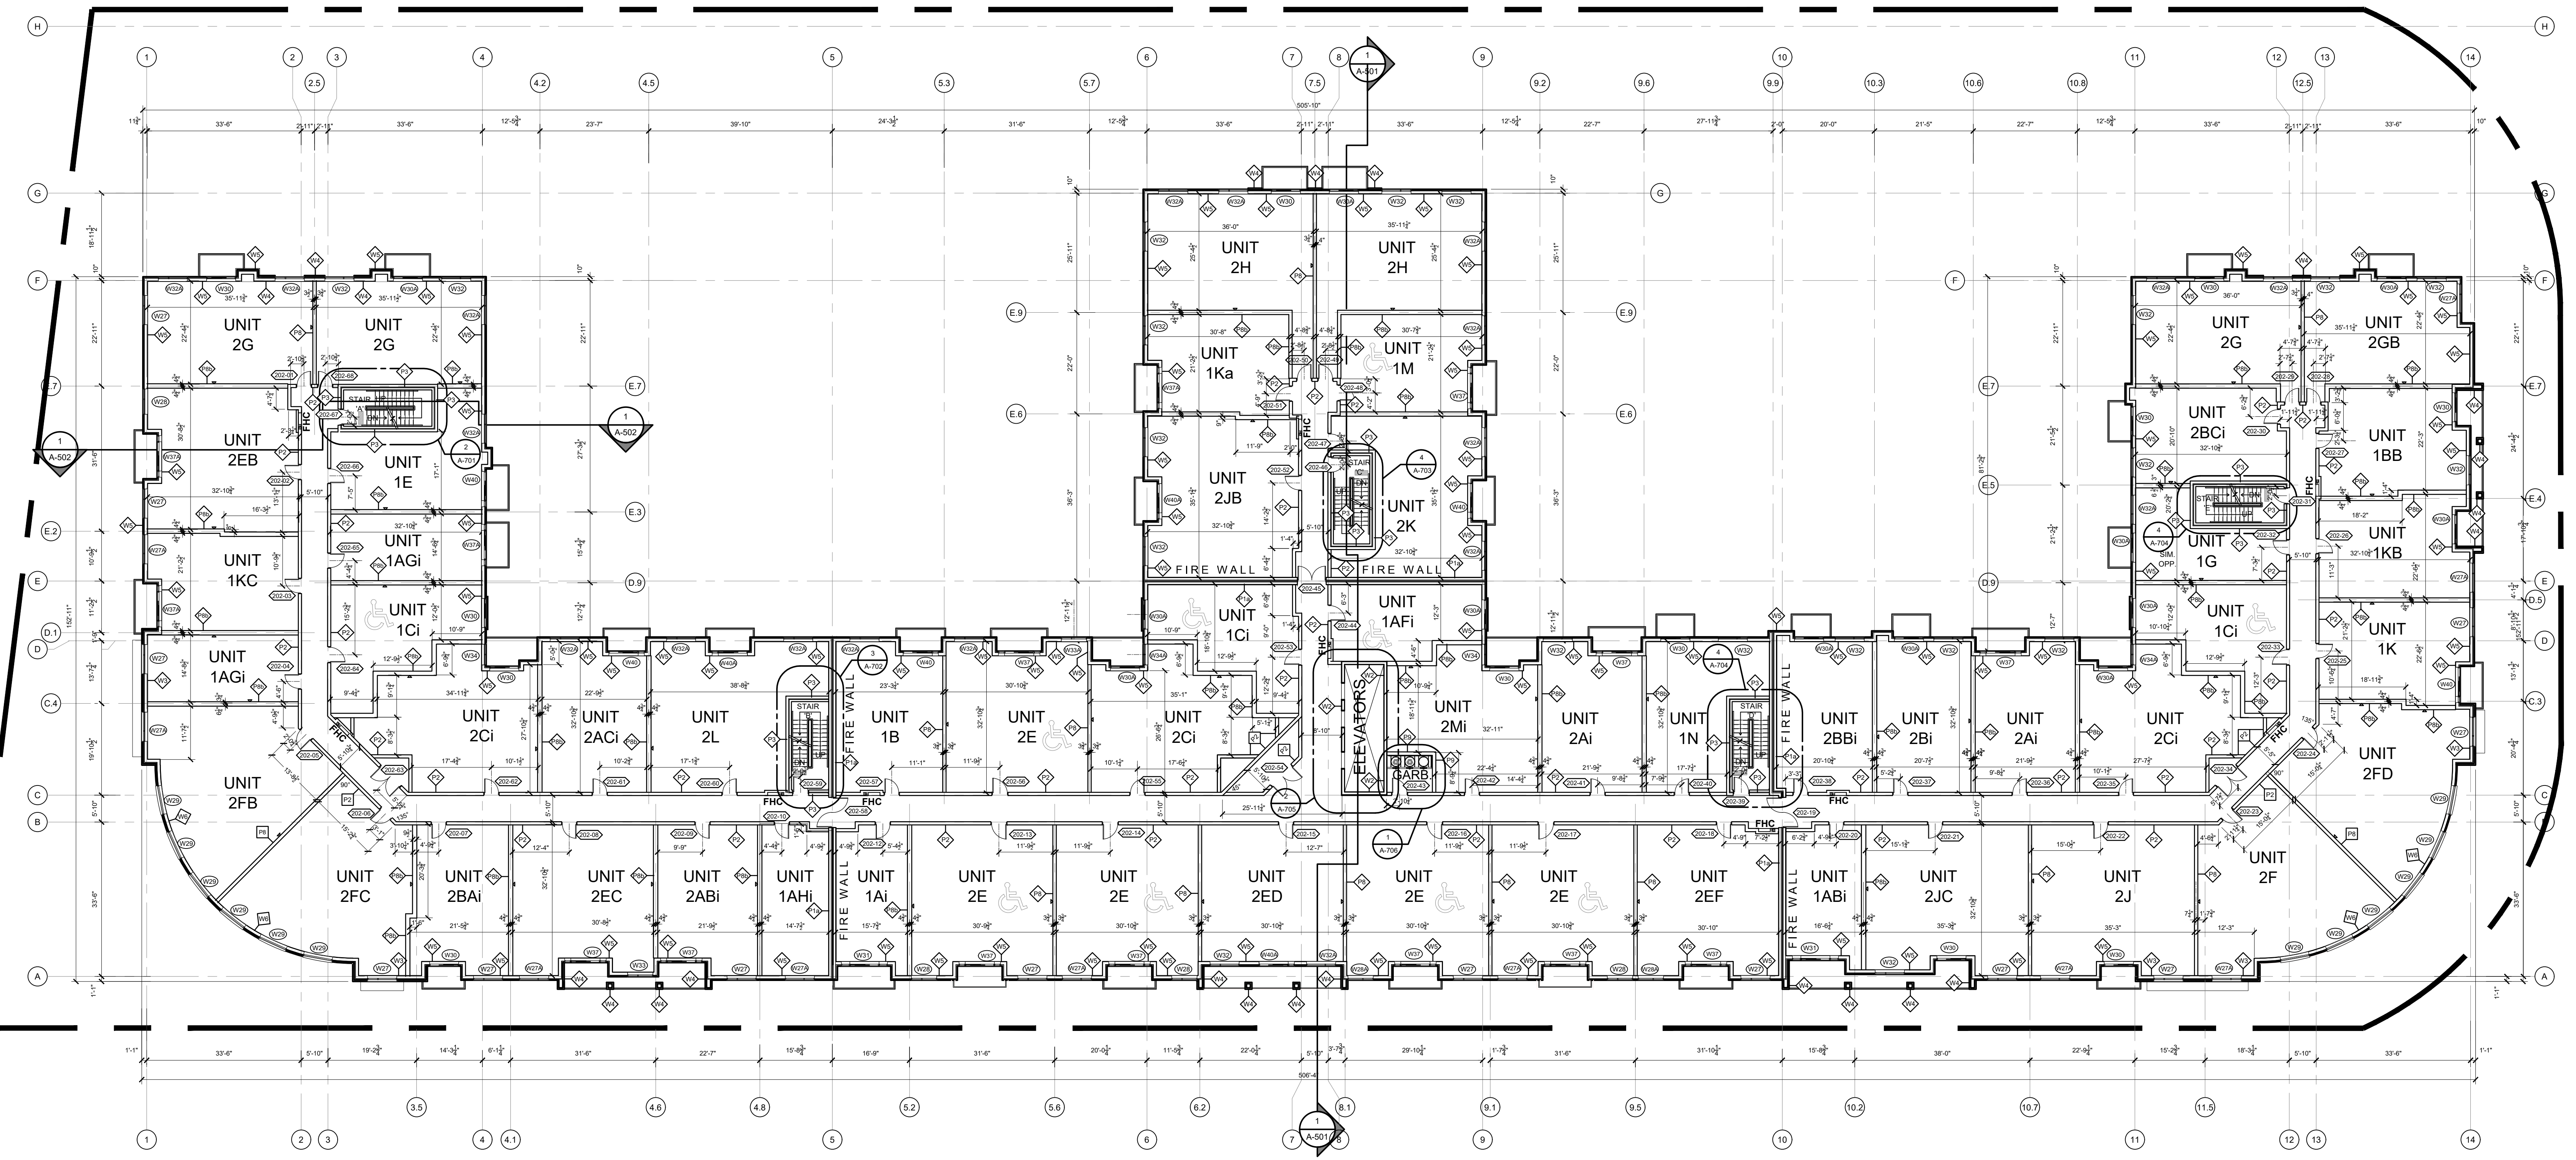

2ND FLOOR - COMPOSITE PLAN
 PLAN NORTH
 SCALE: 1/16" = 1'-0"



ALL DRAWINGS, SPECIFICATIONS AND OTHER RELATED DOCUMENTS ARE THE COPYRIGHT PROPERTY OF THE ARCHITECT AND SHALL BE RETURNED UPON REQUEST.
 PRODUCTION OF DRAWINGS AND RELATED DOCUMENTS, IN WHOLE OR IN PART IS FORBIDDEN WITHOUT THE WRITTEN PERMISSION OF THE ARCHITECT.
 THE CONTRACTOR SHALL CHECK AND VERIFY ALL DIMENSIONS AND REPORT ANY DISCREPANCIES TO THE ARCHITECT BEFORE PROCEEDING WITH THE WORK.
 THIS DRAWING SHALL NOT BE USED FOR CONSTRUCTION UNLESS IT IS ISSUED FOR CONSTRUCTION AND STAMPED BY THE ARCHITECT. DO NOT SCALE DRAWINGS. USE FIGURED DIMENSIONS ONLY.




rev.	date	issued for	rev.	date	issued for
5	JULY 6.22	SPA SUBMISSION	10		
4	FEB. 22.22	FOUNDATION PERMIT	9		
3	DEC. 09.21	SPA RESUBMISSION	8		
2	OCT. 20.21	UDRP	7		
1	JUNE 30.21	ZONING	6		
			15		
			14		
			13		
			12		
			11		

project: THE WOODS
 address: KANATA AVE., OTTAWA
 sheet name: 2ND FLOOR COMPOSITE PLAN

project no.: 21-0044
 sheet no.: A-202

D07-12-21-0098

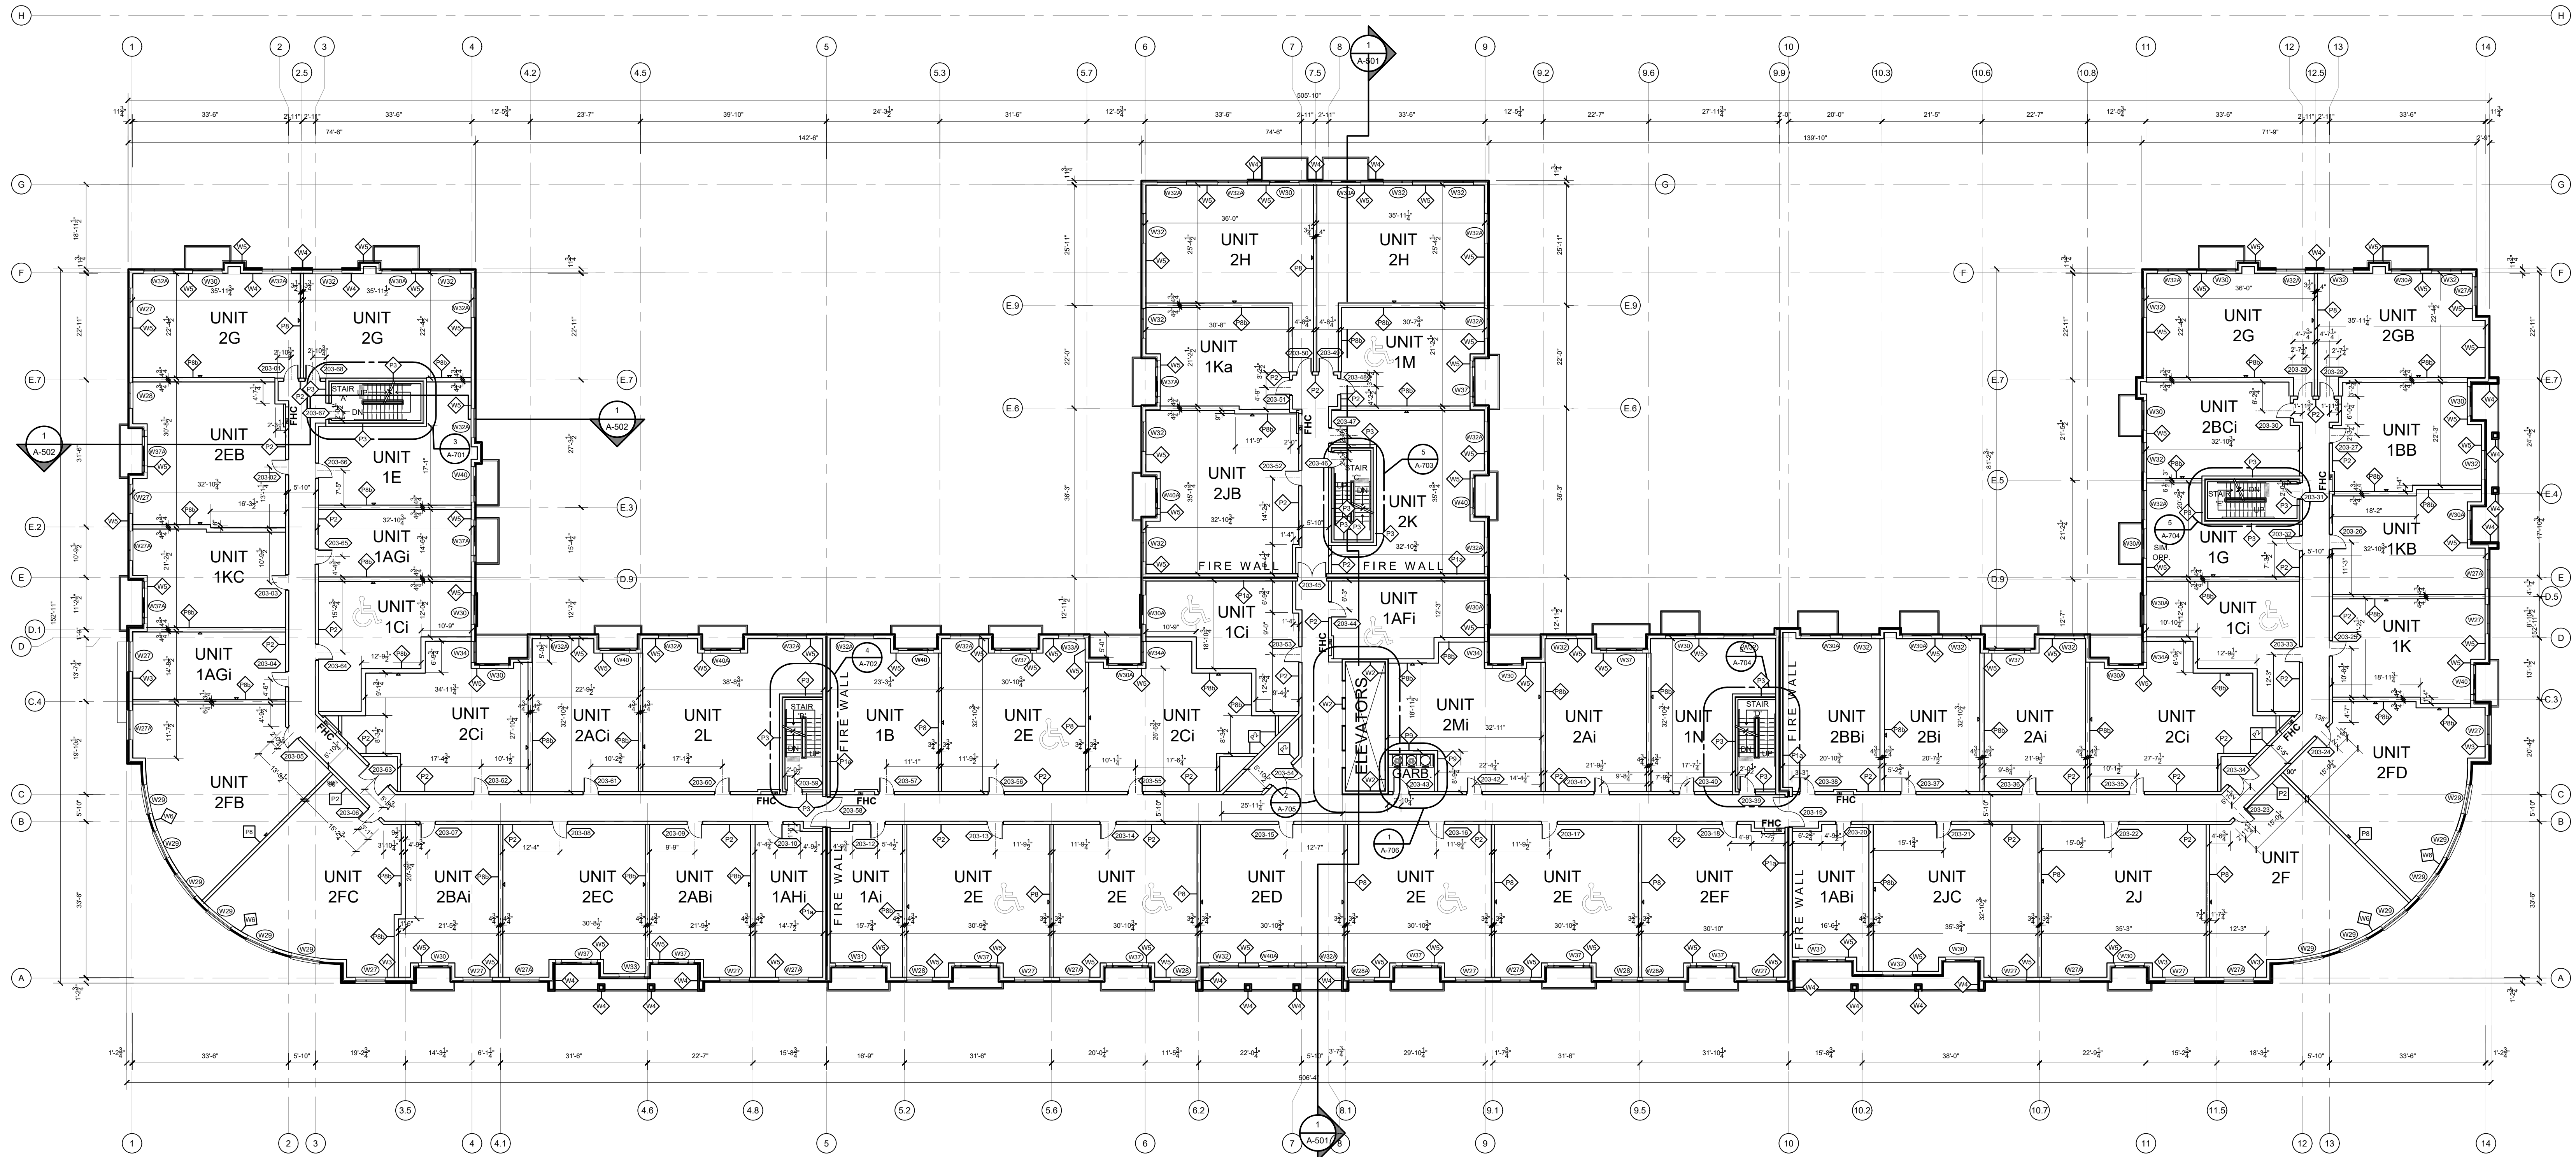

3RD FLOOR - COMPOSITE PLAN
 SCALE: 1/16" = 1'-0"
 NORTH




ALL DRAWINGS, SPECIFICATIONS AND OTHER RELATED DOCUMENTS ARE THE COPYRIGHT PROPERTY OF THE ARCHITECT AND SHALL BE RETURNED UPON REQUEST.
 PRODUCTION OF DRAWINGS AND RELATED DOCUMENTS, IN WHOLE OR IN PART IS FORBIDDEN WITHOUT THE WRITTEN PERMISSION OF THE ARCHITECT.
 THE CONTRACTOR SHALL CHECK AND VERIFY ALL DIMENSIONS AND REPORT ANY DISCREPANCIES TO THE ARCHITECT BEFORE PROCEEDING WITH THE WORK.
 THIS DRAWING SHALL NOT BE USED FOR CONSTRUCTION UNLESS IT IS ISSUED FOR CONSTRUCTION AND STAMPED BY THE ARCHITECT. DO NOT SCALE DRAWINGS. USE FIGURED DIMENSIONS ONLY.



5		10		15	
4		9		14	
3		8		13	
2	JULY 6.22	SPA SUBMISSION	7		12
1	JUNE 30.21	ZONING	6		11
rev.	date	issued for	rev.	date	issued for

project: THE WOODS
 address: KANATA AVE., OTTAWA
 sheet name: 3RD FLOOR COMPOSITE PLAN

project no.: 21-0044
 sheet no.: A-203

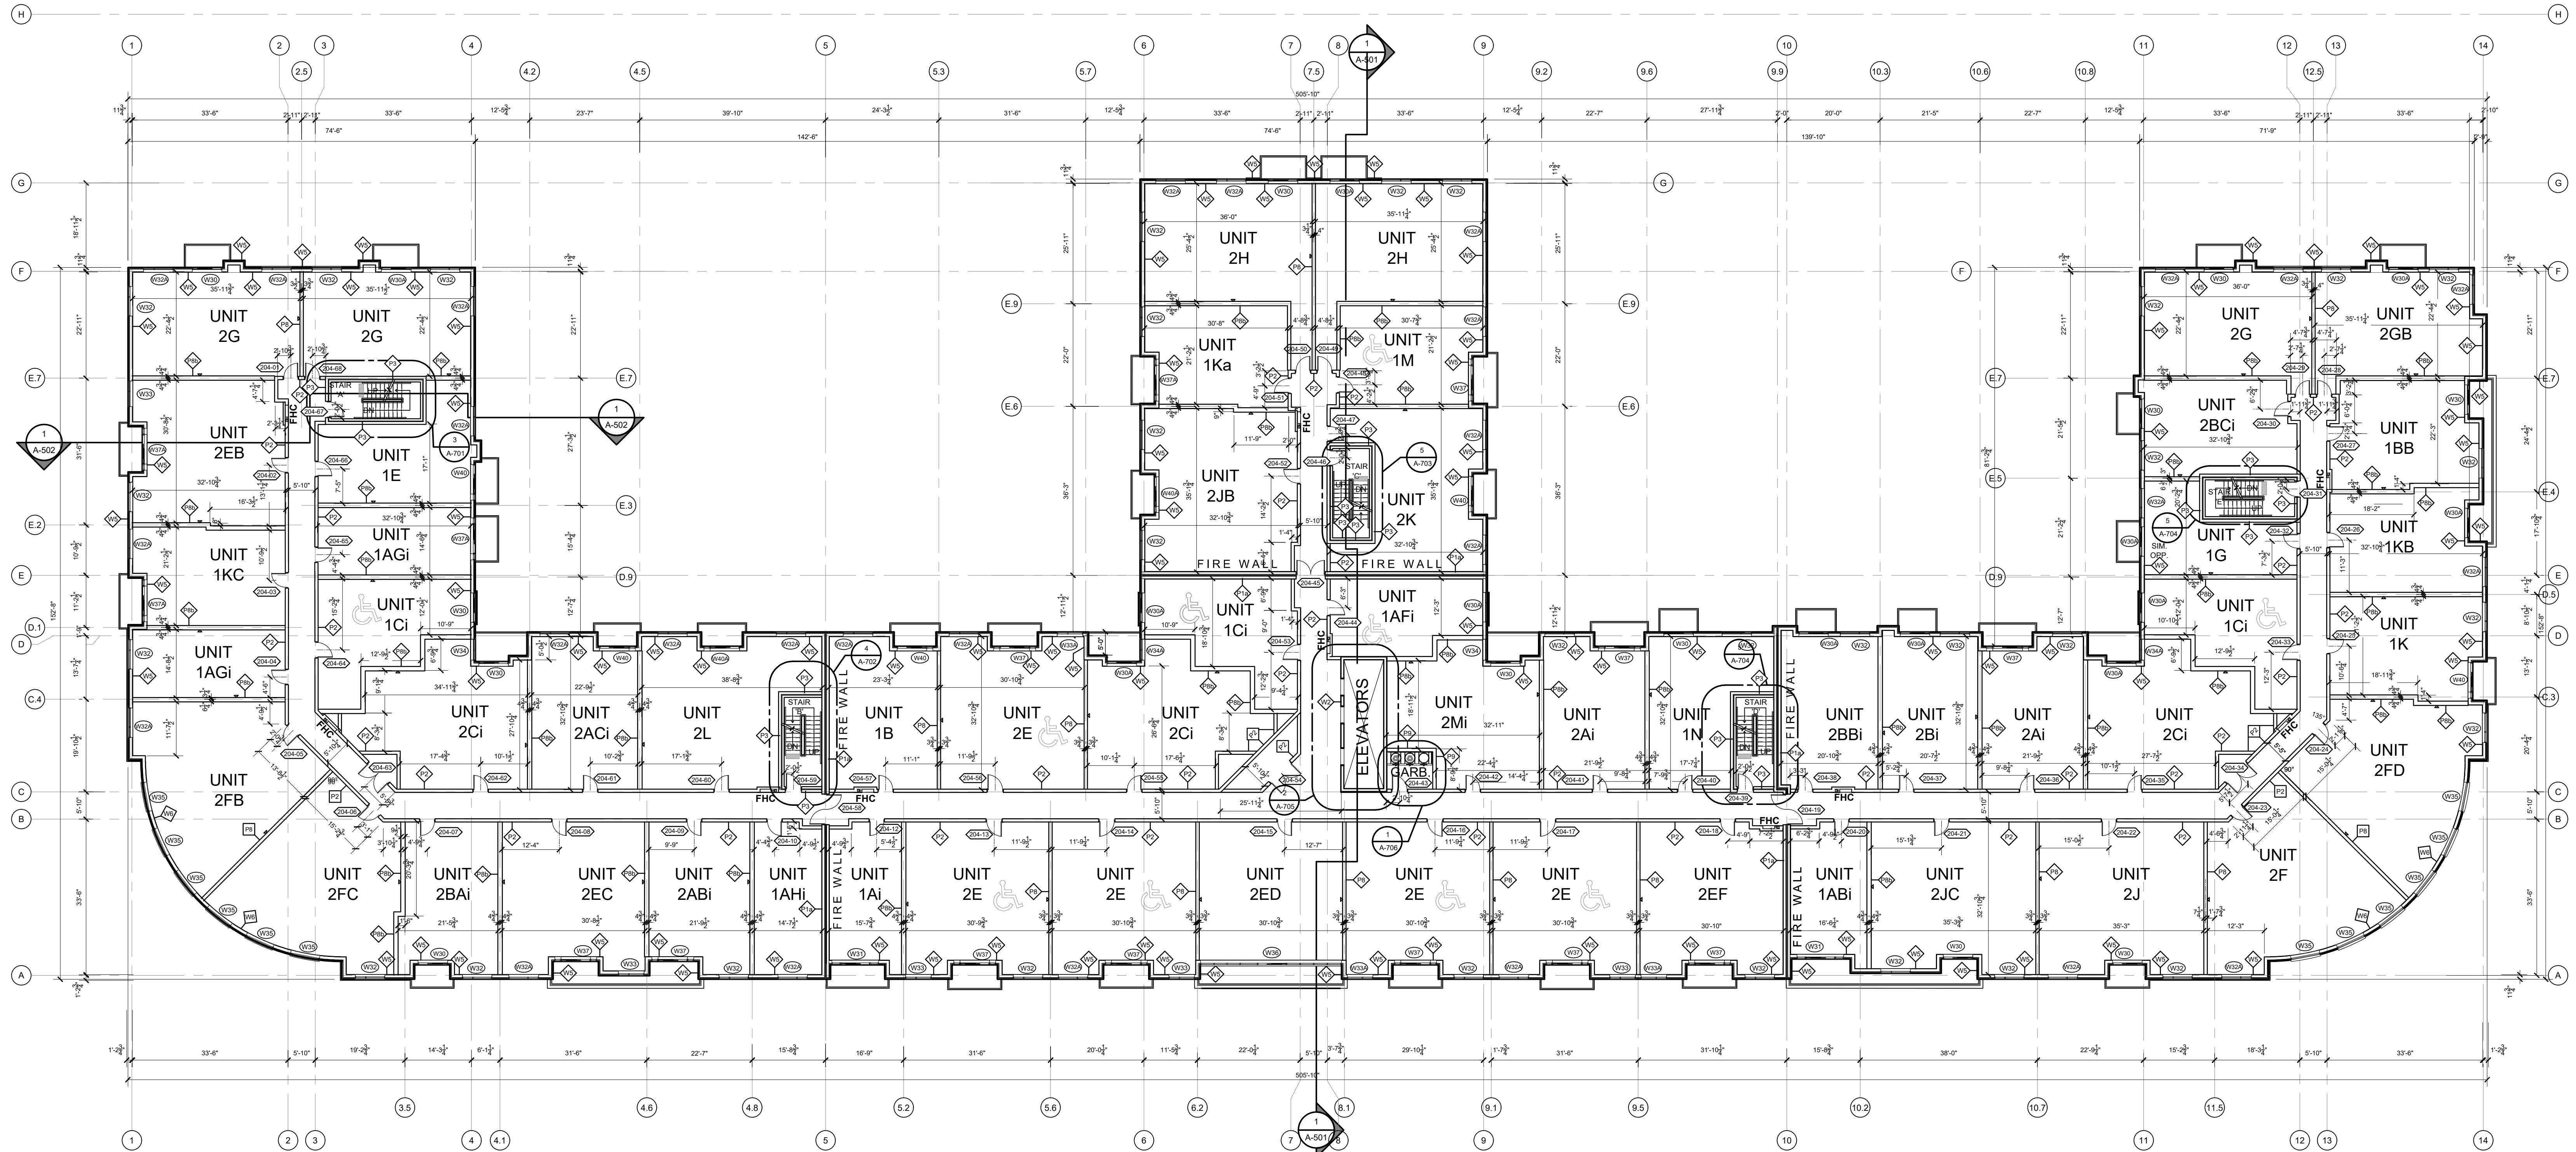

4TH FLOOR - COMPOSITE PLAN
 PLAN NORTH
 SCALE: 1/16" = 1'-0"




ALL DRAWINGS, SPECIFICATIONS AND OTHER RELATED DOCUMENTS ARE THE COPYRIGHT PROPERTY OF THE ARCHITECT AND SHALL BE RETURNED UPON REQUEST.
 PRODUCTION OF DRAWINGS AND RELATED DOCUMENTS, IN WHOLE OR IN PART IS FORBIDDEN WITHOUT THE WRITTEN PERMISSION OF THE ARCHITECT.
 THE CONTRACTOR SHALL CHECK AND VERIFY ALL DIMENSIONS AND REPORT ANY DISCREPANCIES TO THE ARCHITECT BEFORE PROCEEDING WITH THE WORK.
 THIS DRAWING SHALL NOT BE USED FOR CONSTRUCTION UNLESS IT IS ISSUED FOR CONSTRUCTION AND STAMPED BY THE ARCHITECT. DO NOT SCALE DRAWINGS. USE FIGURED DIMENSIONS ONLY.



5		10		15	
4		9		14	
3		8		13	
2	JULY 6.22	SPA SUBMISSION	7		12
1	JUNE 30.21	ZONING	6		11
rev.	date	issued for	rev.	date	issued for

project: THE WOODS
 address: KANATA AVE., OTTAWA
 sheet name: 4TH FLOOR COMPOSITE PLAN

project no.: 21-0044
 sheet no.: A-204

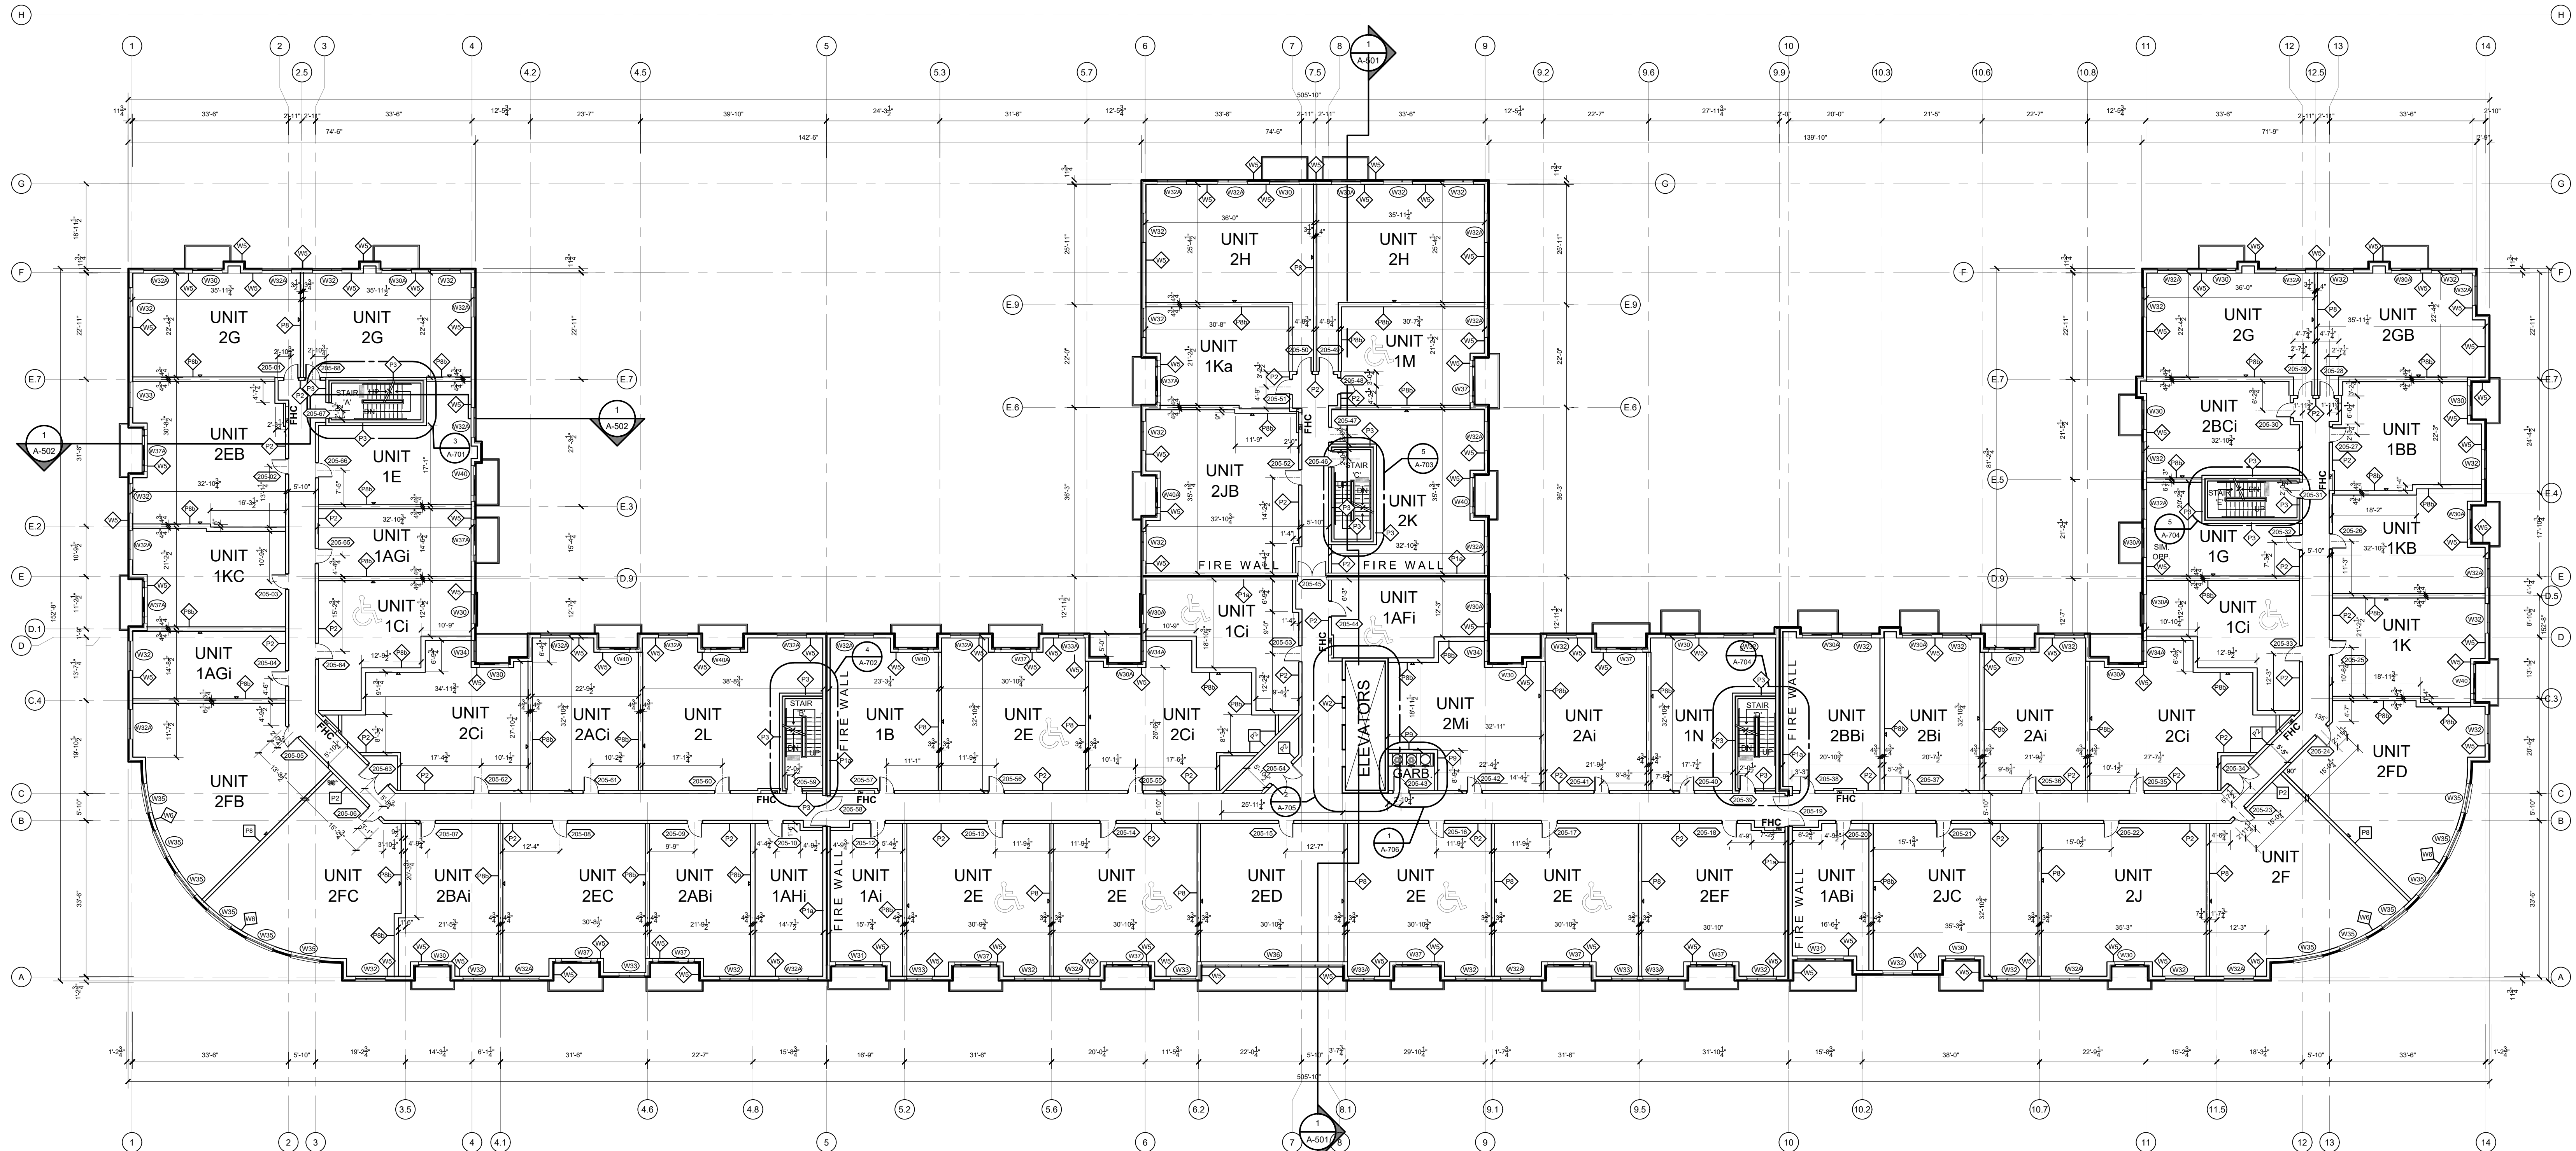

5TH FLOOR - COMPOSITE PLAN
 SCALE: 1/16" = 1'-0"
 NORTH



ALL DRAWINGS, SPECIFICATIONS AND OTHER RELATED DOCUMENTS ARE THE COPYRIGHT PROPERTY OF THE ARCHITECT AND SHALL BE RETURNED UPON REQUEST.
 PRODUCTION OF DRAWINGS AND RELATED DOCUMENTS, IN WHOLE OR IN PART IS FORBIDDEN WITHOUT THE WRITTEN PERMISSION OF THE ARCHITECT.
 THE CONTRACTOR SHALL CHECK AND VERIFY ALL DIMENSIONS AND REPORT ANY DISCREPANCIES TO THE ARCHITECT BEFORE PROCEEDING WITH THE WORK.
 THIS DRAWING SHALL NOT BE USED FOR CONSTRUCTION UNLESS IT IS ISSUED FOR CONSTRUCTION AND STAMPED BY THE ARCHITECT. DO NOT SCALE DRAWINGS. USE FIGURED DIMENSIONS ONLY.




5		10		15	
4		9		14	
3		8		13	
2	JULY 6.22	SPA SUBMISSION	7	12	
1	JUNE 30.21	ZONING	6	11	
rev.	date	issued for	rev.	date	issued for

project: THE WOODS
 address: KANATA AVE., OTTAWA
 sheet name: 5TH FLOOR COMPOSITE PLAN

project no.: 21-0044
 sheet no.: A-205

D07-12-21-0098

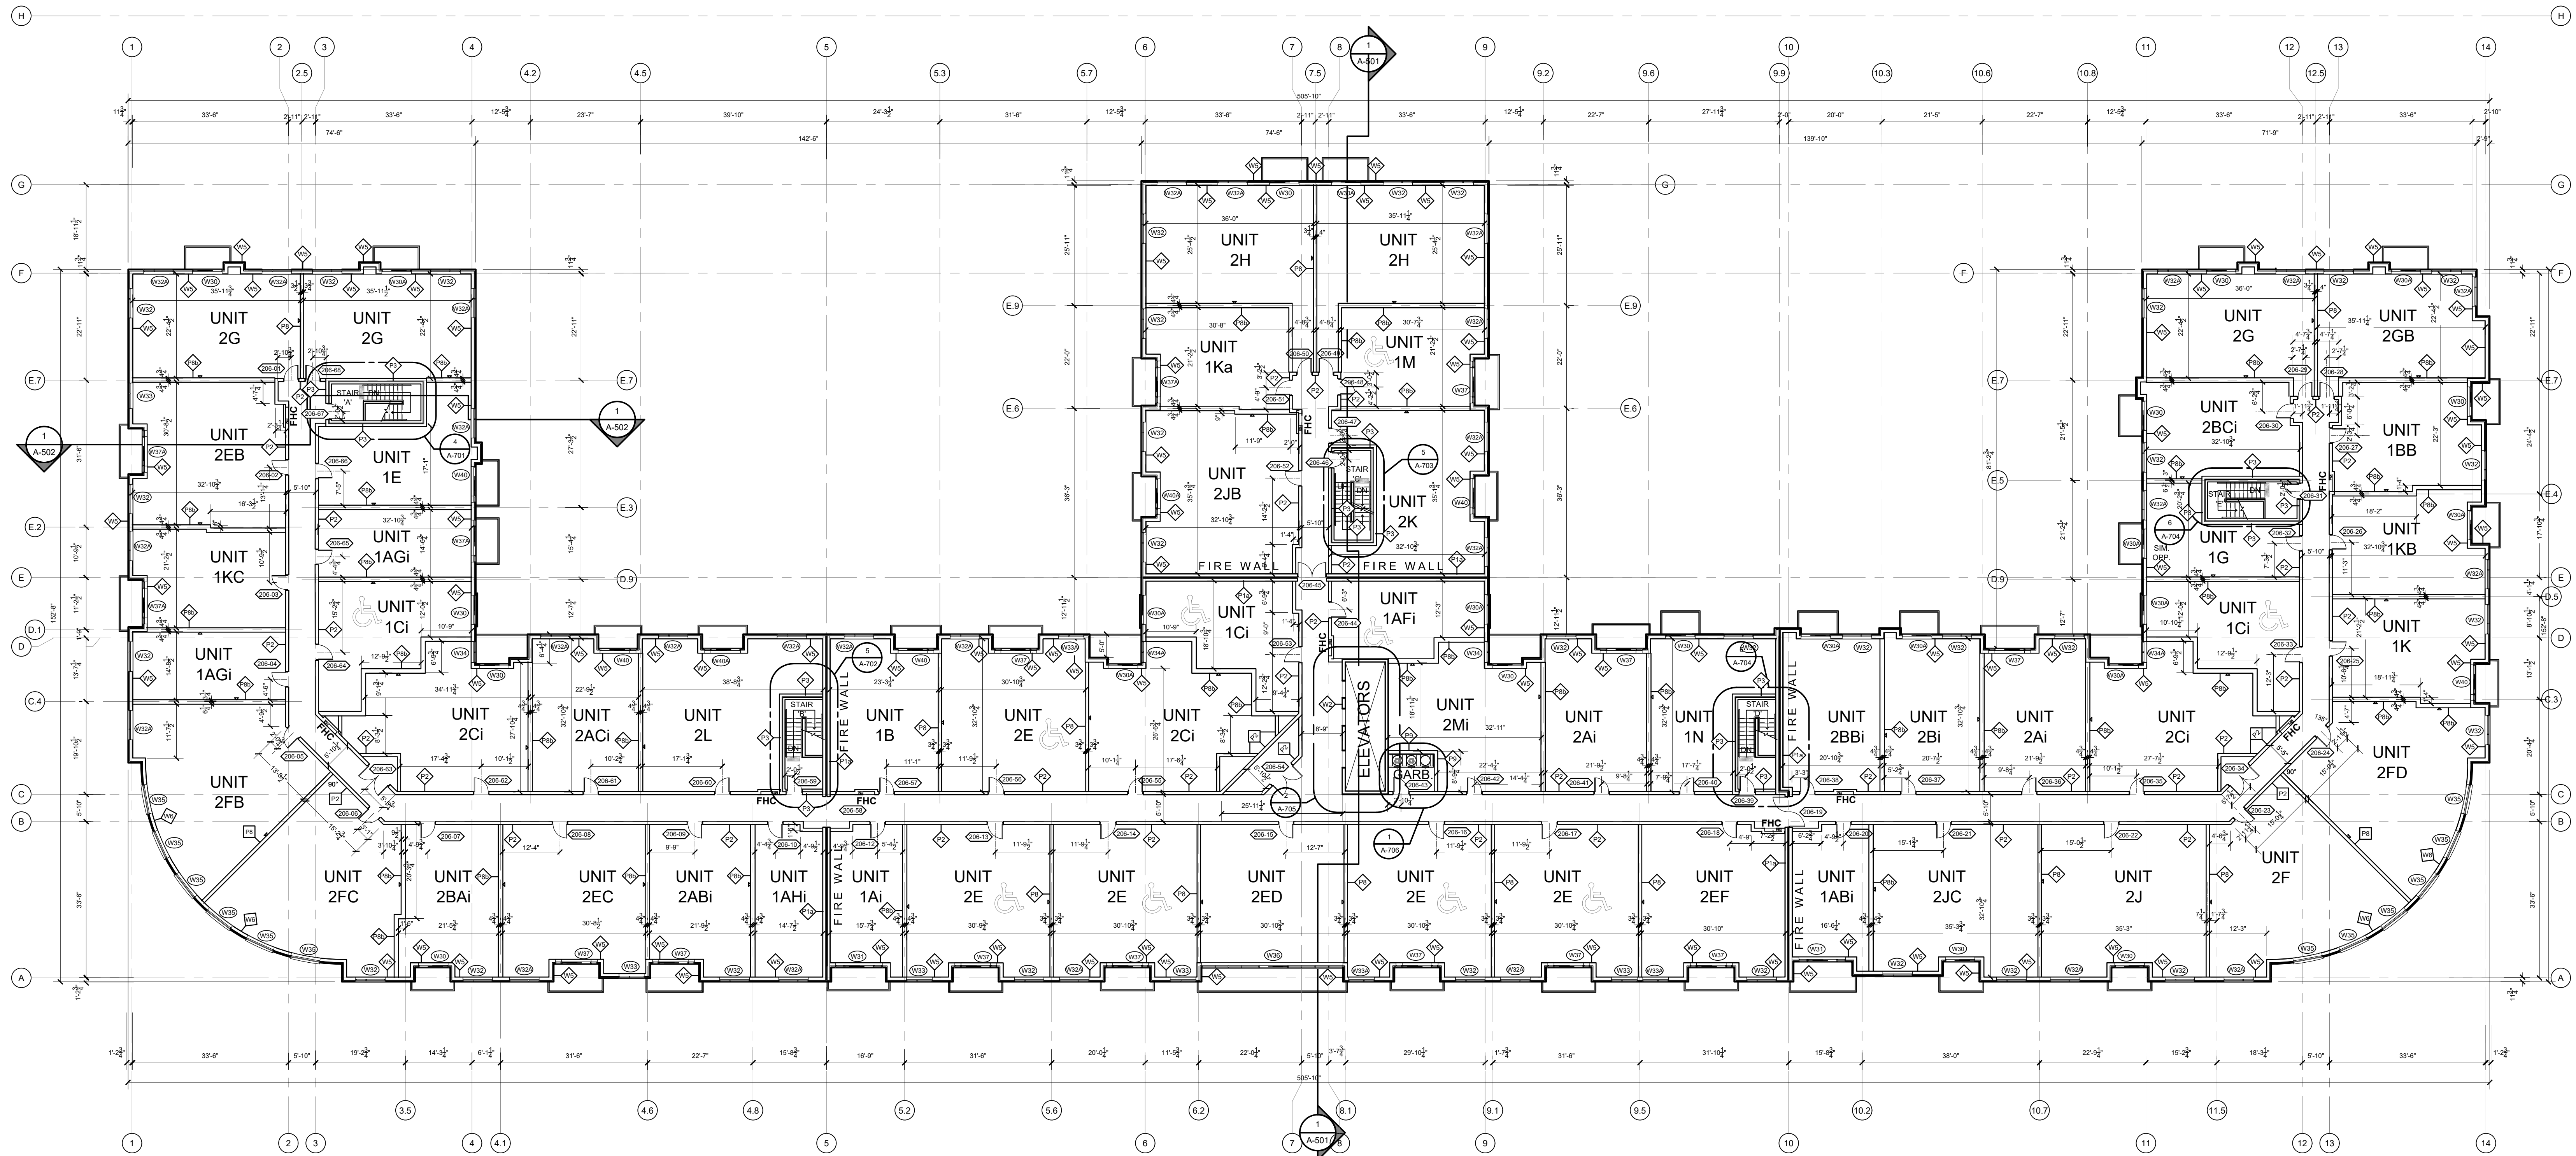

6TH FLOOR - COMPOSITE PLAN
 PLAN NORTH
 SCALE: 1/16" = 1'-0"



ALL DRAWINGS, SPECIFICATIONS AND OTHER RELATED DOCUMENTS ARE THE COPYRIGHT PROPERTY OF THE ARCHITECT AND SHALL BE RETURNED UPON REQUEST.
 PRODUCTION OF DRAWINGS AND RELATED DOCUMENTS, IN WHOLE OR IN PART IS FORBIDDEN WITHOUT THE WRITTEN PERMISSION OF THE ARCHITECT.
 THE CONTRACTOR SHALL CHECK AND VERIFY ALL DIMENSIONS AND REPORT ANY DISCREPANCIES TO THE ARCHITECT BEFORE PROCEEDING WITH THE WORK.
 THIS DRAWING SHALL NOT BE USED FOR CONSTRUCTION UNLESS IT IS ISSUED FOR CONSTRUCTION AND STAMPED BY THE ARCHITECT. DO NOT SCALE DRAWINGS. USE FIGURED DIMENSIONS ONLY.




5		10		15	
4		9		14	
3		8		13	
2		7		12	
1	JULY 6.22	6		11	
rev.	date	issued for	rev.	date	issued for

project: THE WOODS
 address: KANATA AVE., OTTAWA
 sheet name: 6TH FLOOR COMPOSITE PLAN

project no.: 21-0044
 sheet no.: A-206




D07-12-21-0098

NOTE:
SHADED AREA DENOTES
PORTION OF ROOF TO BE
USED AS AMENITIES.





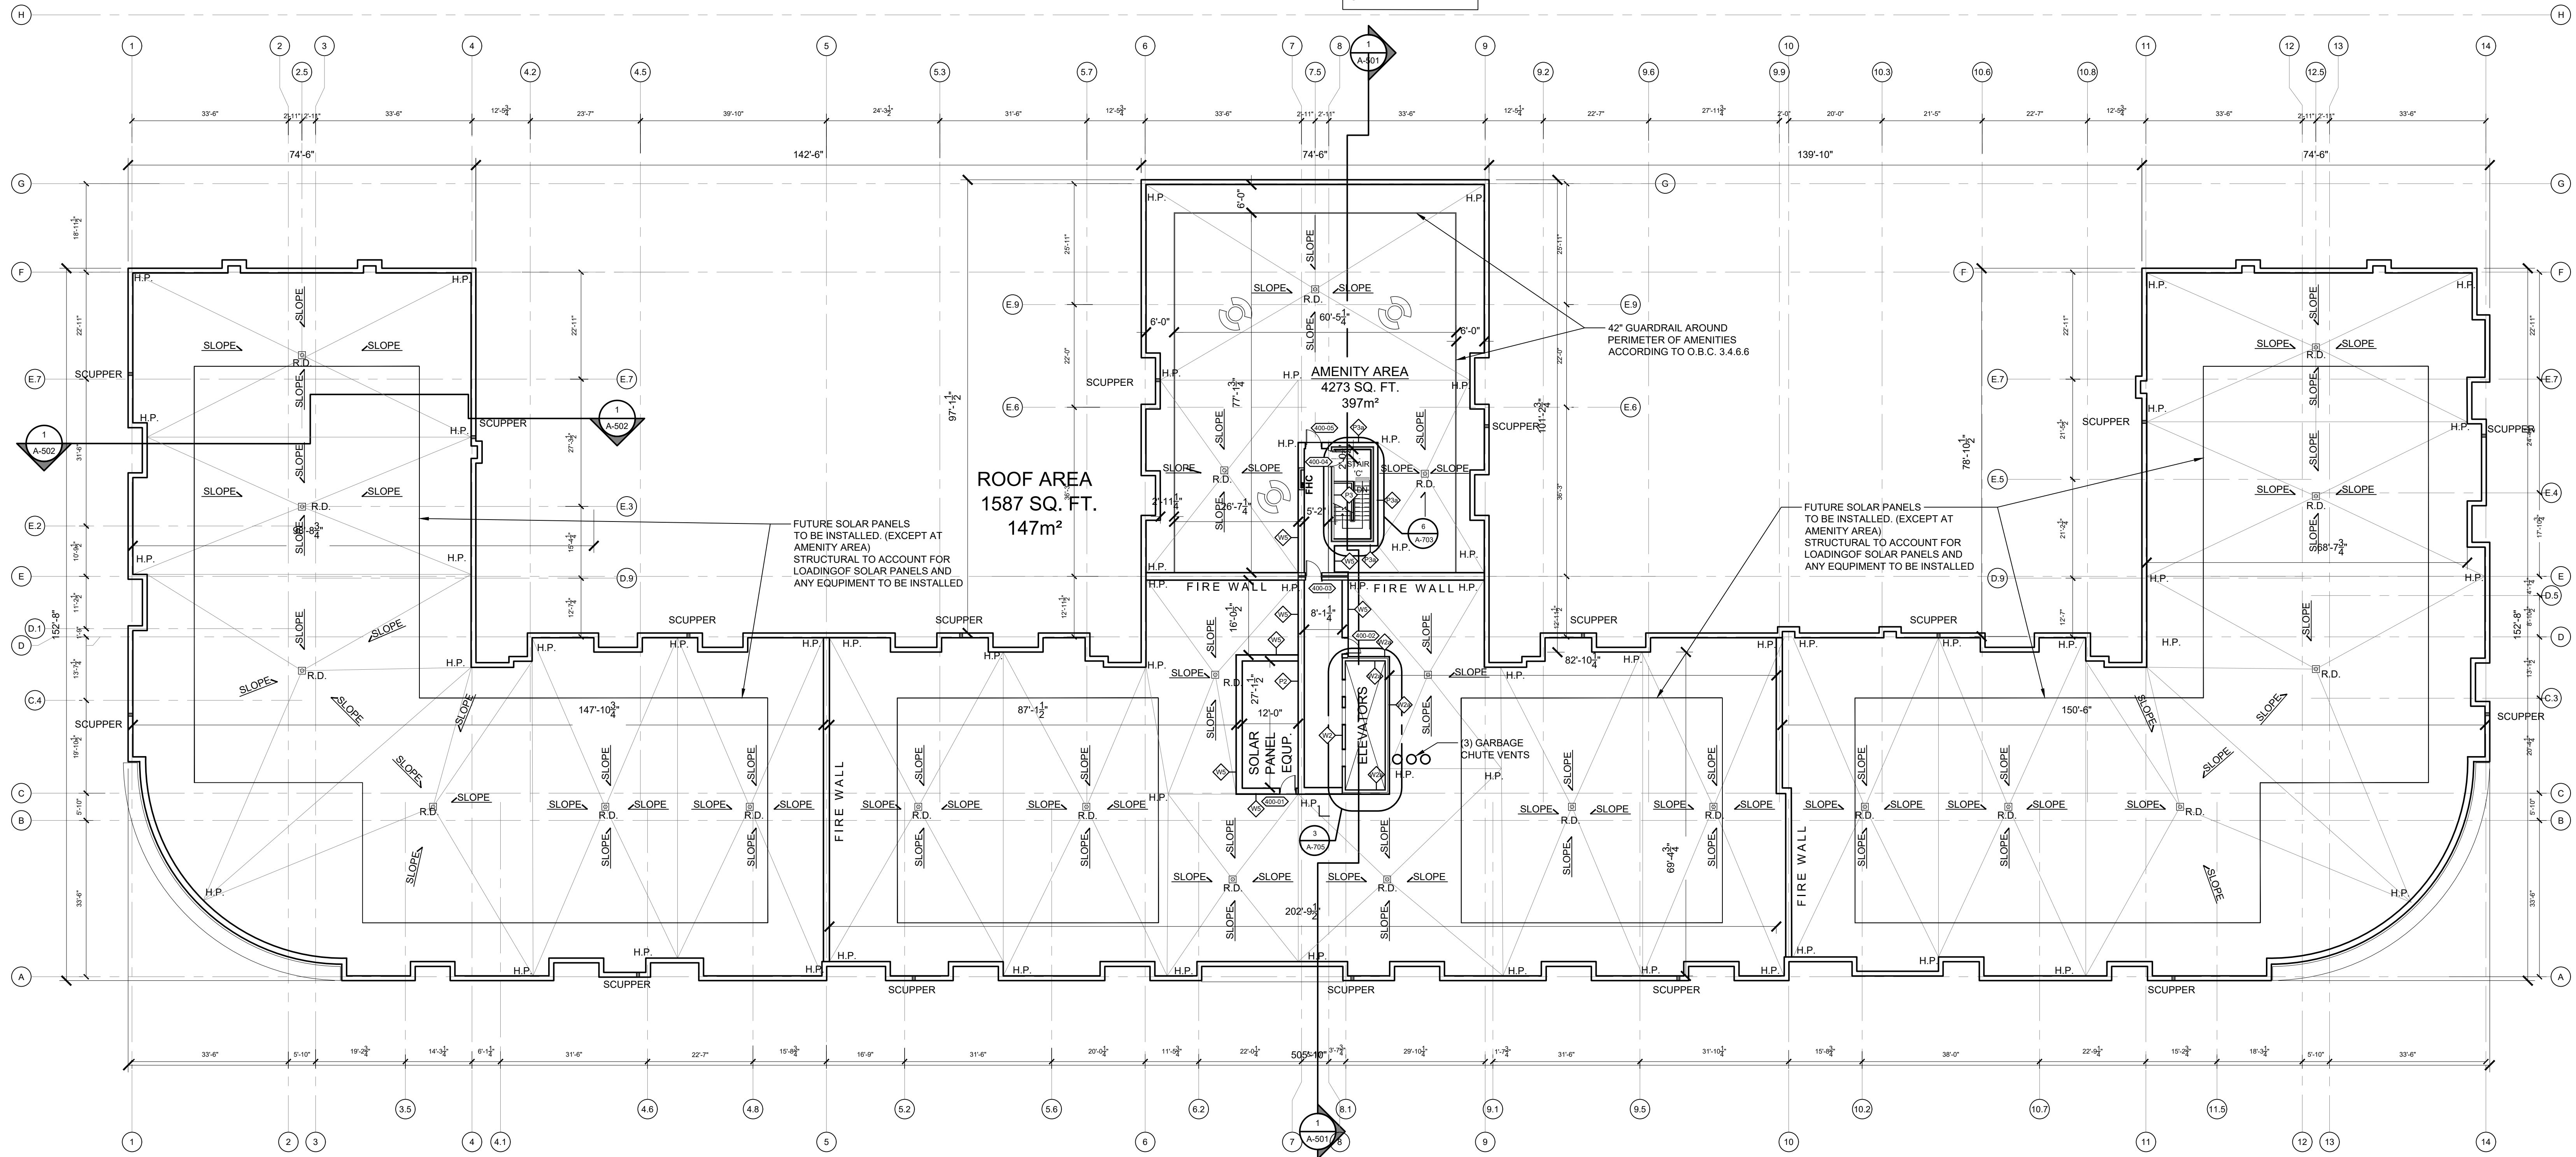


ROOF PLAN
SCALE: 1/16" = 1'-0"
NORTH


5	JULY 6.22	SPA SUBMISSION	10		15		
4	FEB. 22.22	FOUNDATION PERMIT	9		14		
3	DEC. 09.21	SPA RESUBMISSION	8		13		
2	OCT. 20.21	UDRP	7		12		
1	JUNE 30.21	ZONING	6		11		
rev.	date	issued for	rev.	date	issued for		

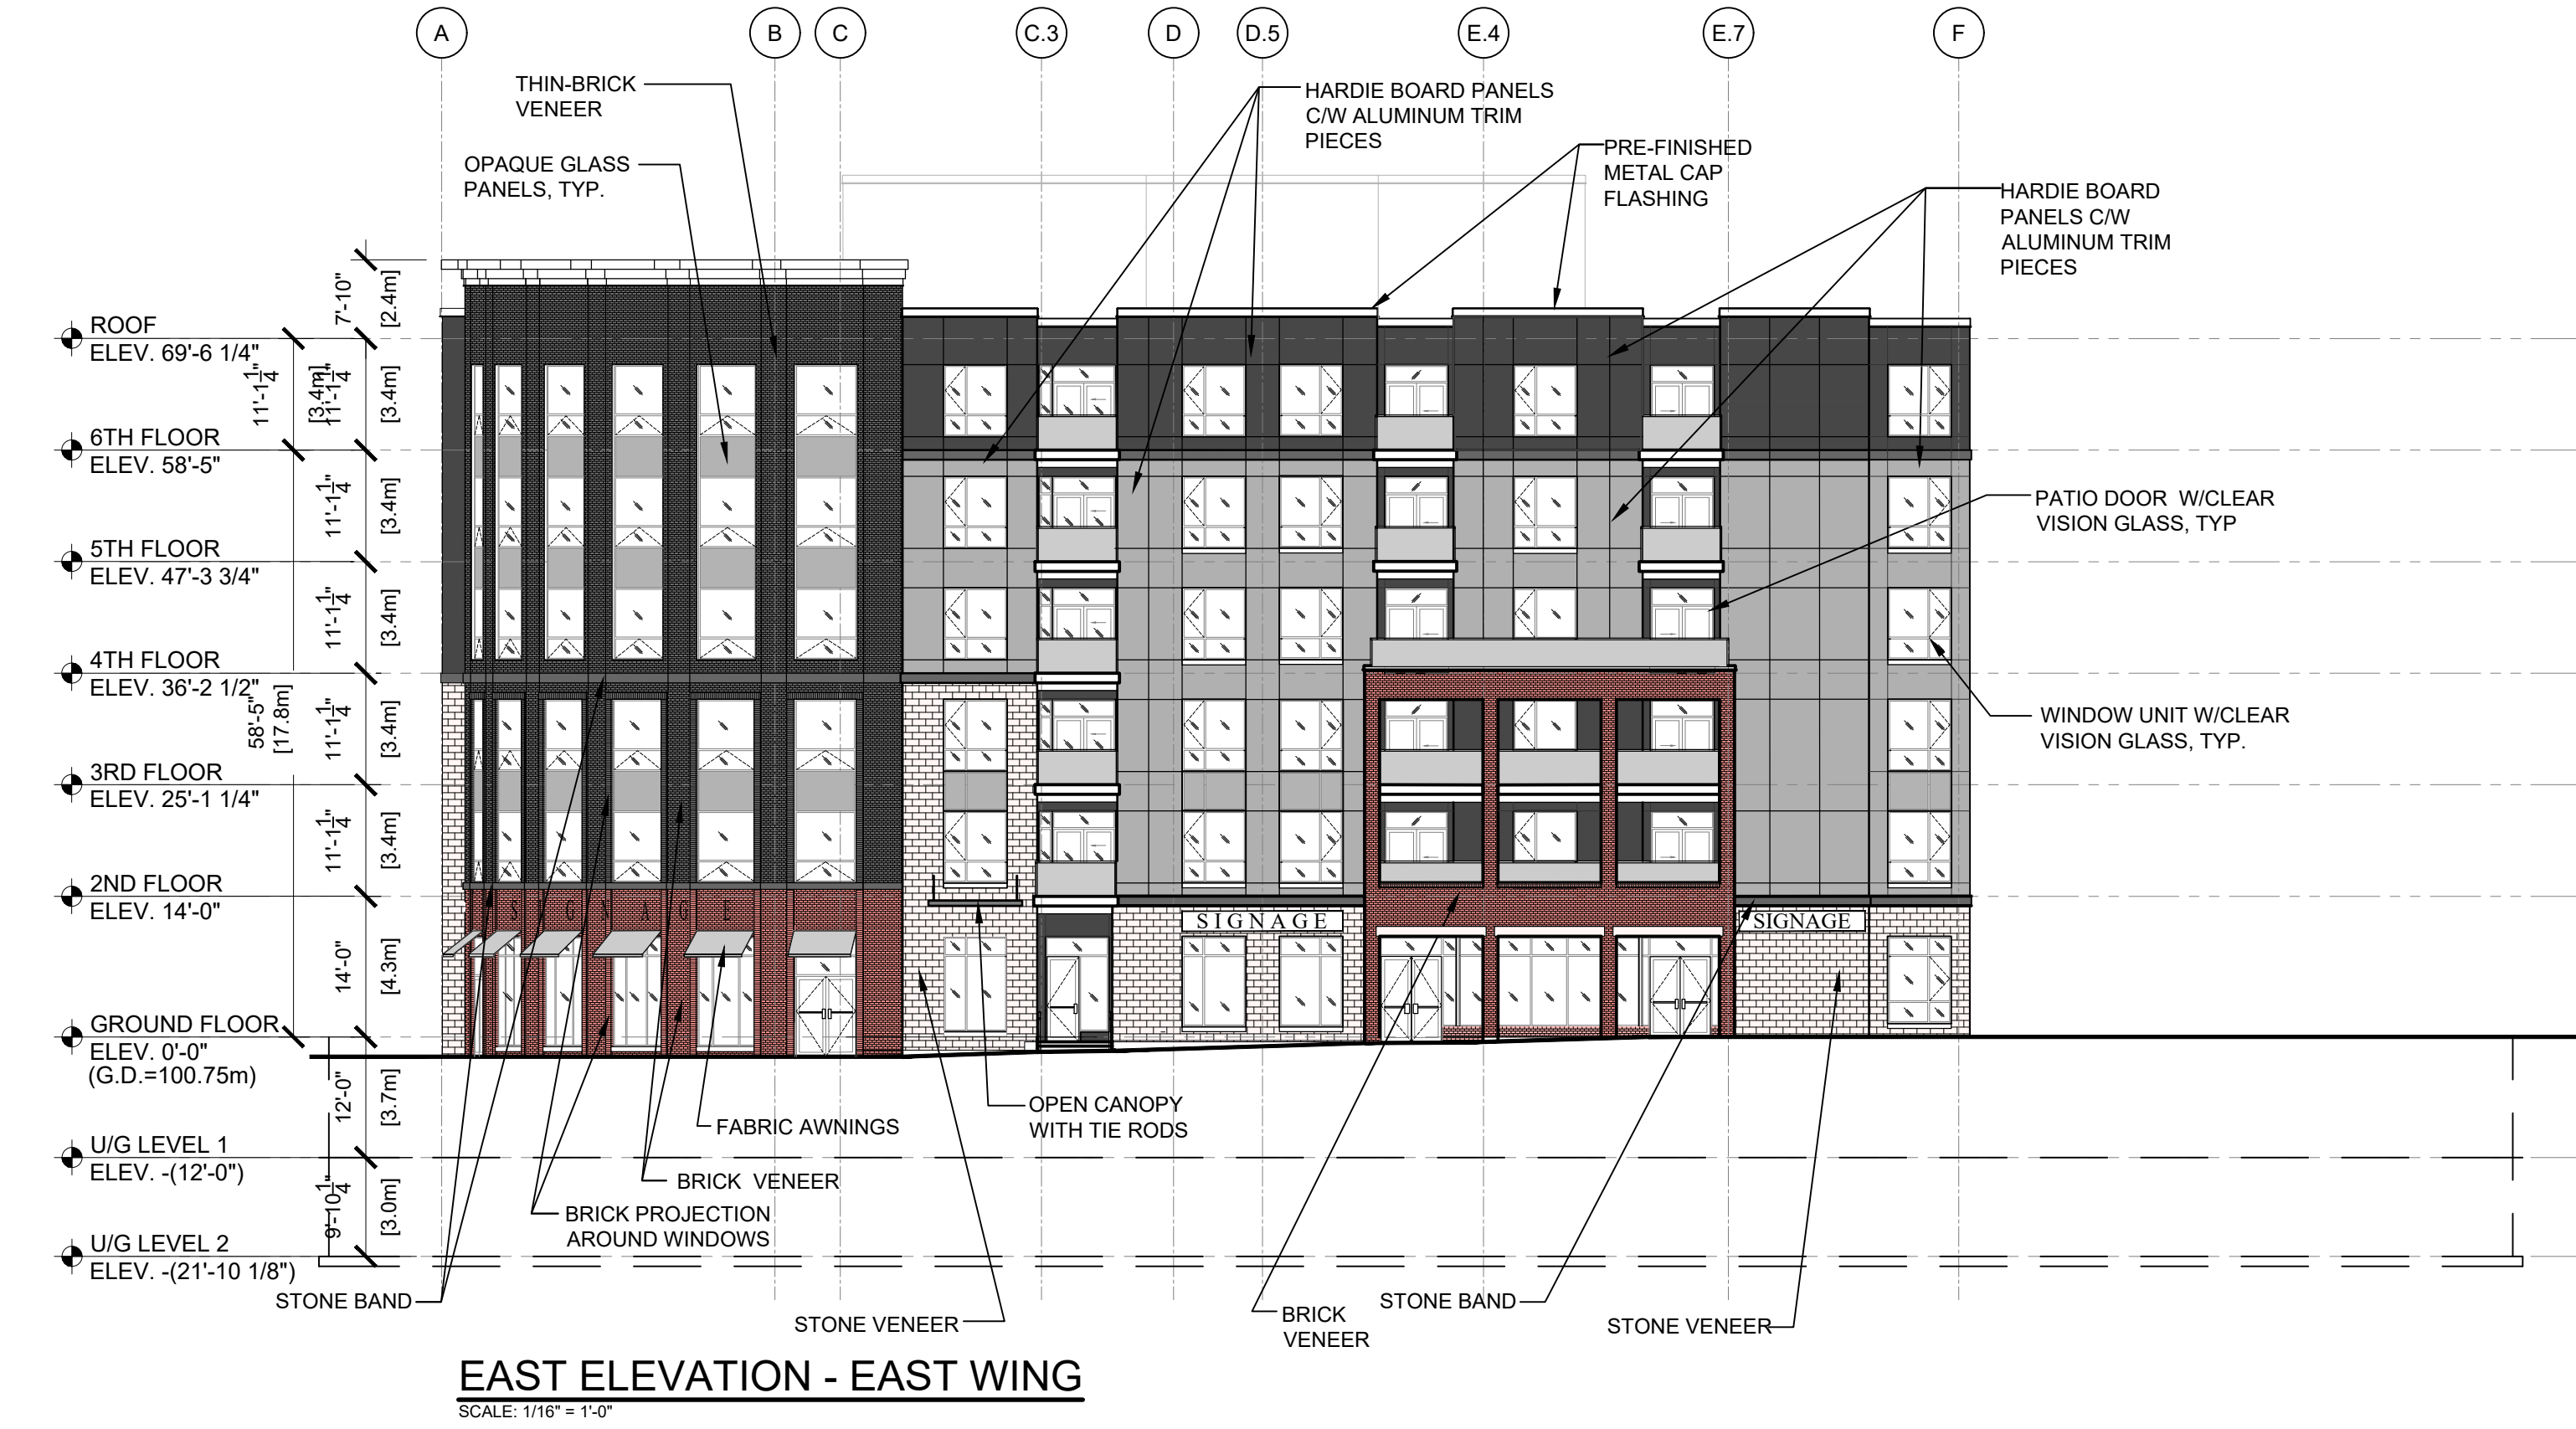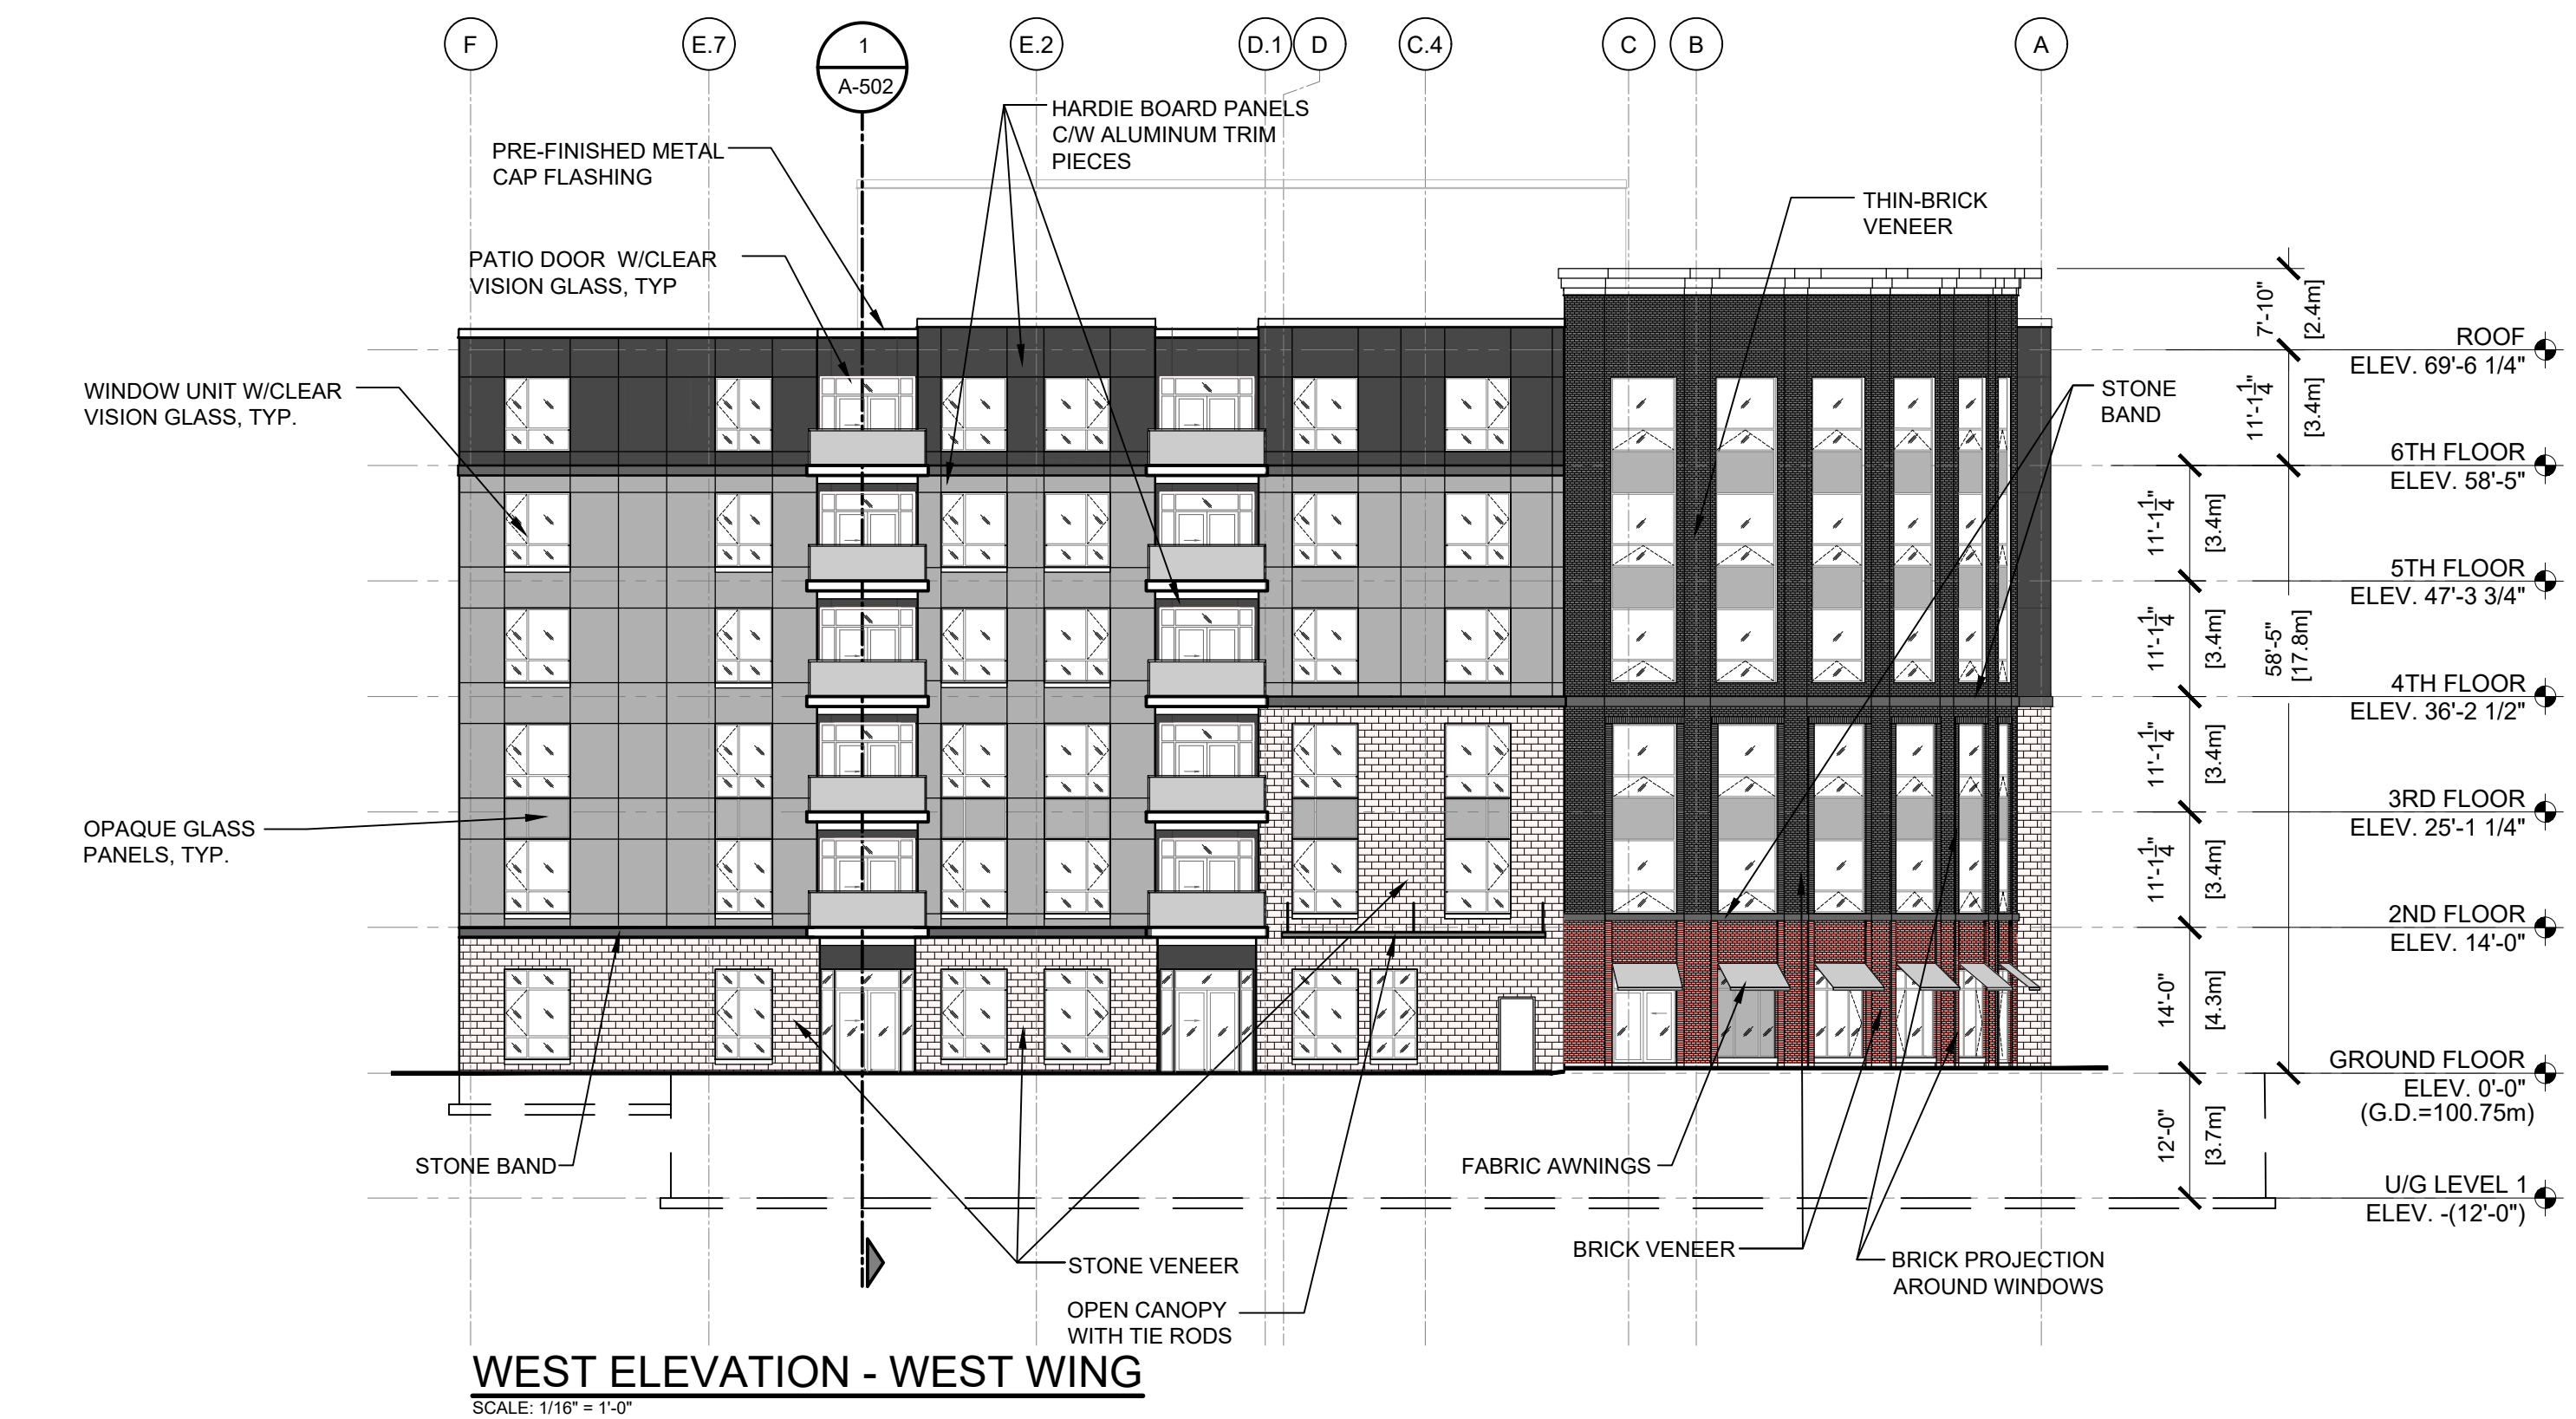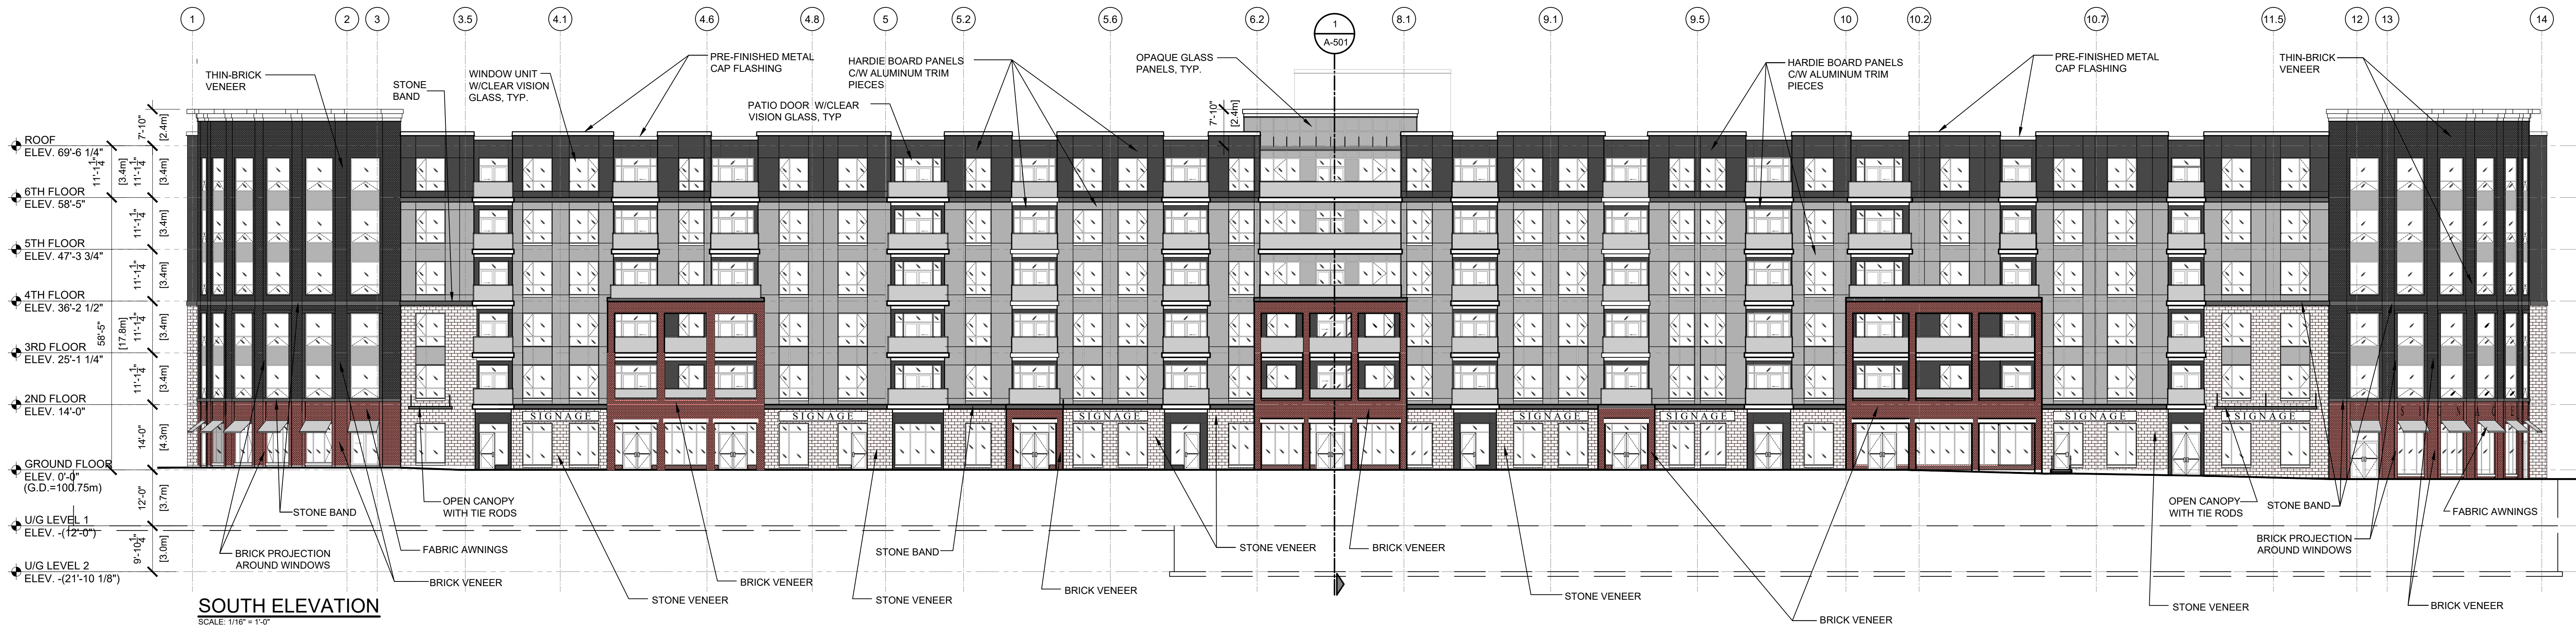

rev.	date	issued for	rev.	date	issued for
5	MAR. 11.22	PLANNING RESUBMISSION	10		
4	FEB. 22.22	FOUNDATION PERMIT	9		
3	DEC. 09.21	SPA RESUBMISSION	8		
2	OCT. 20.21	UDRP	7	JULY 6.22	SPA SUBMISSION
1	JUNE 30.21	ZONING	6	MAY.09.22	SPA SUBMISSION
			15		
			14		
			13		
			12		
			11		

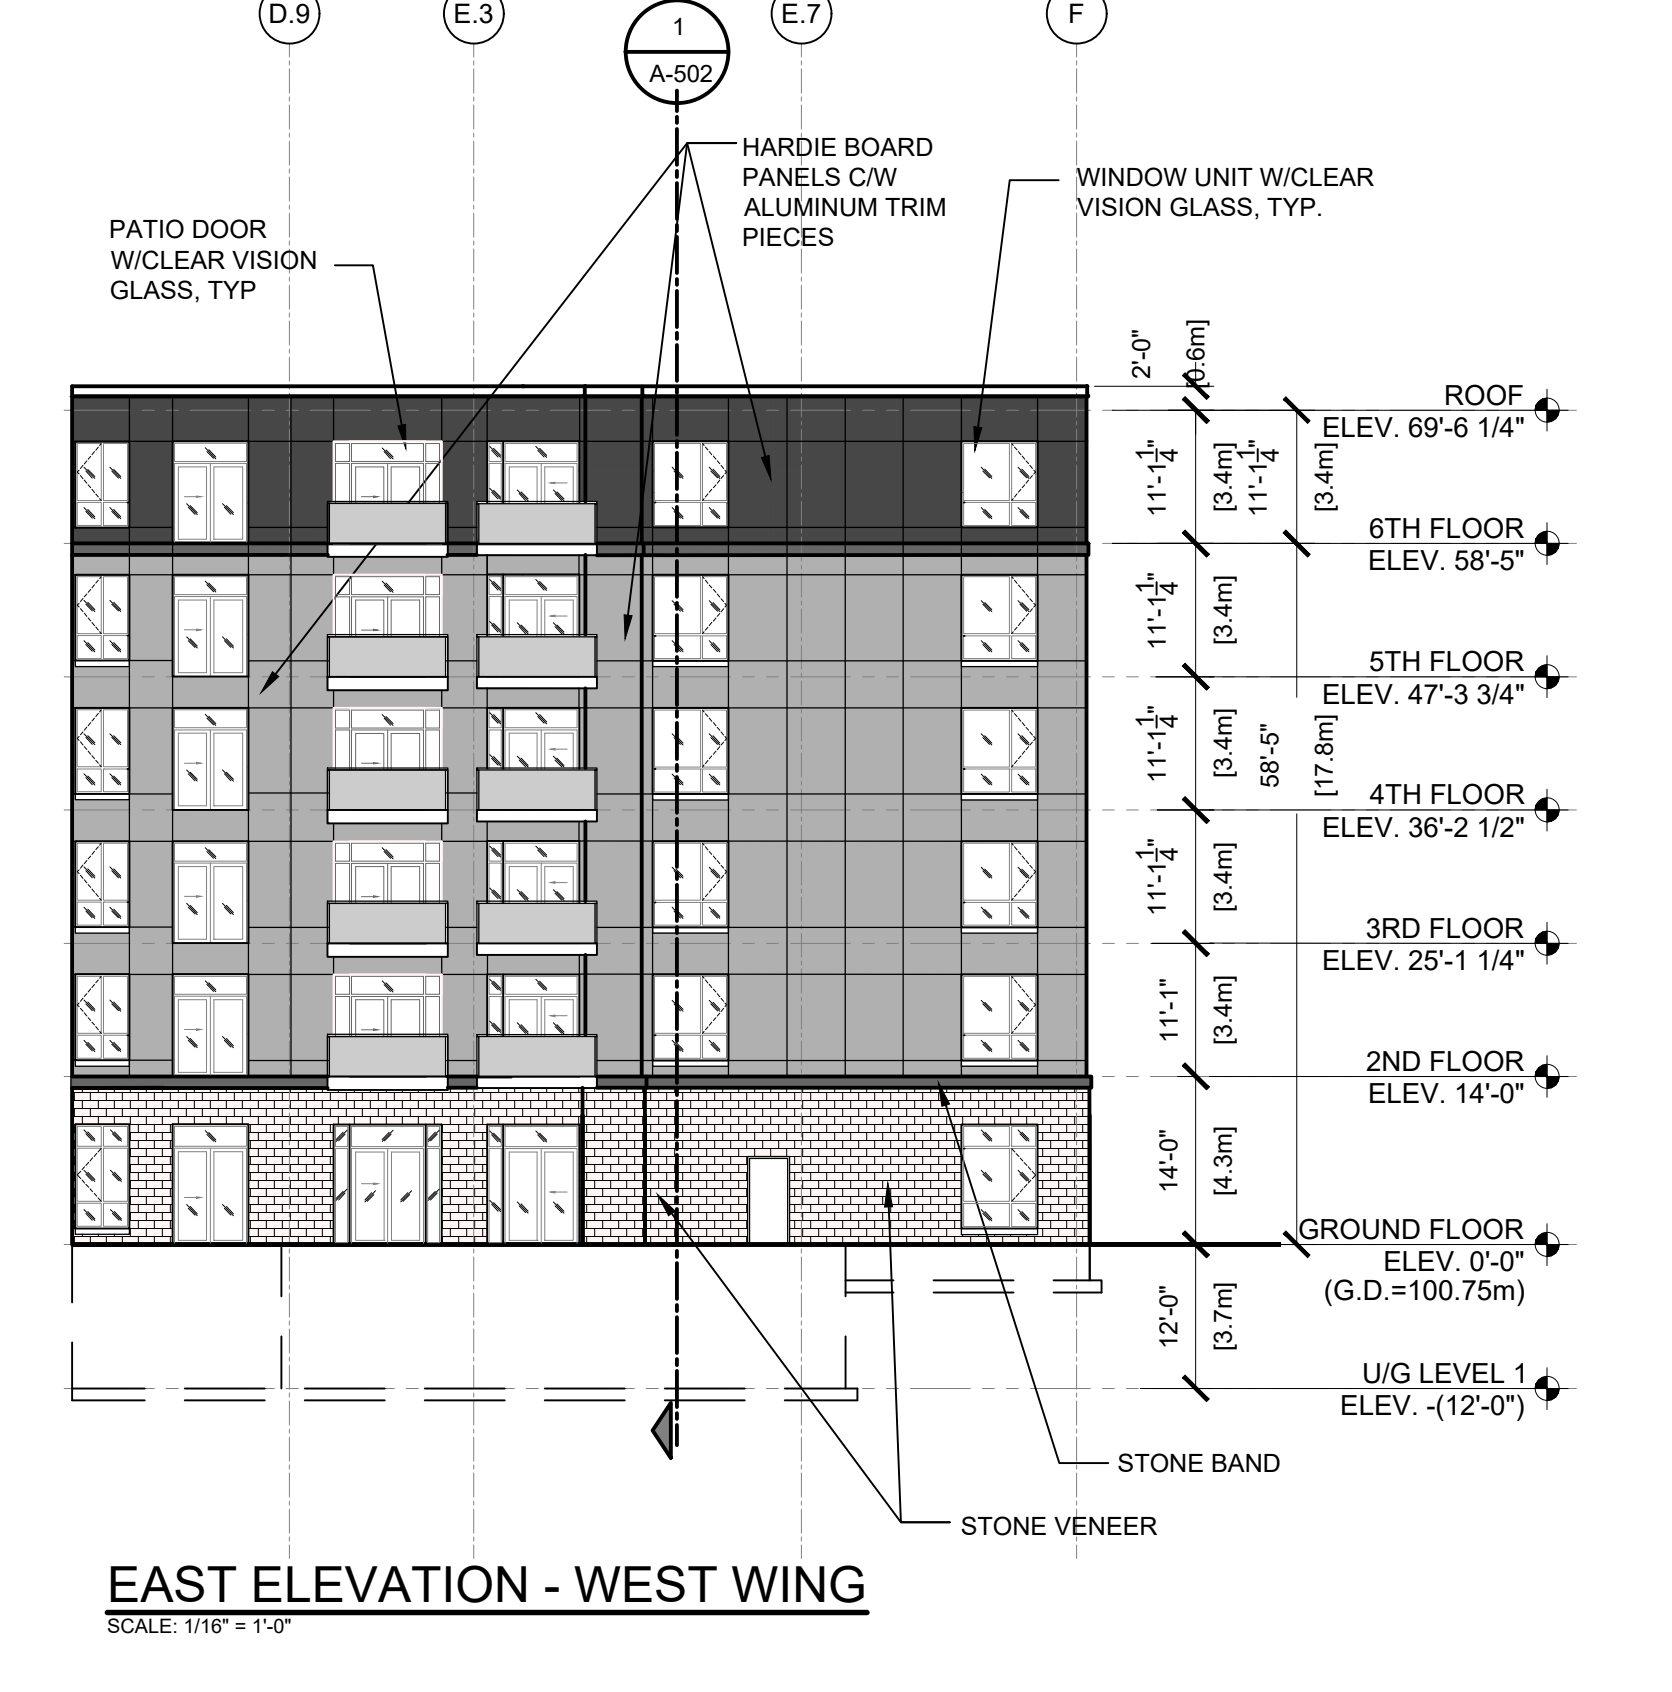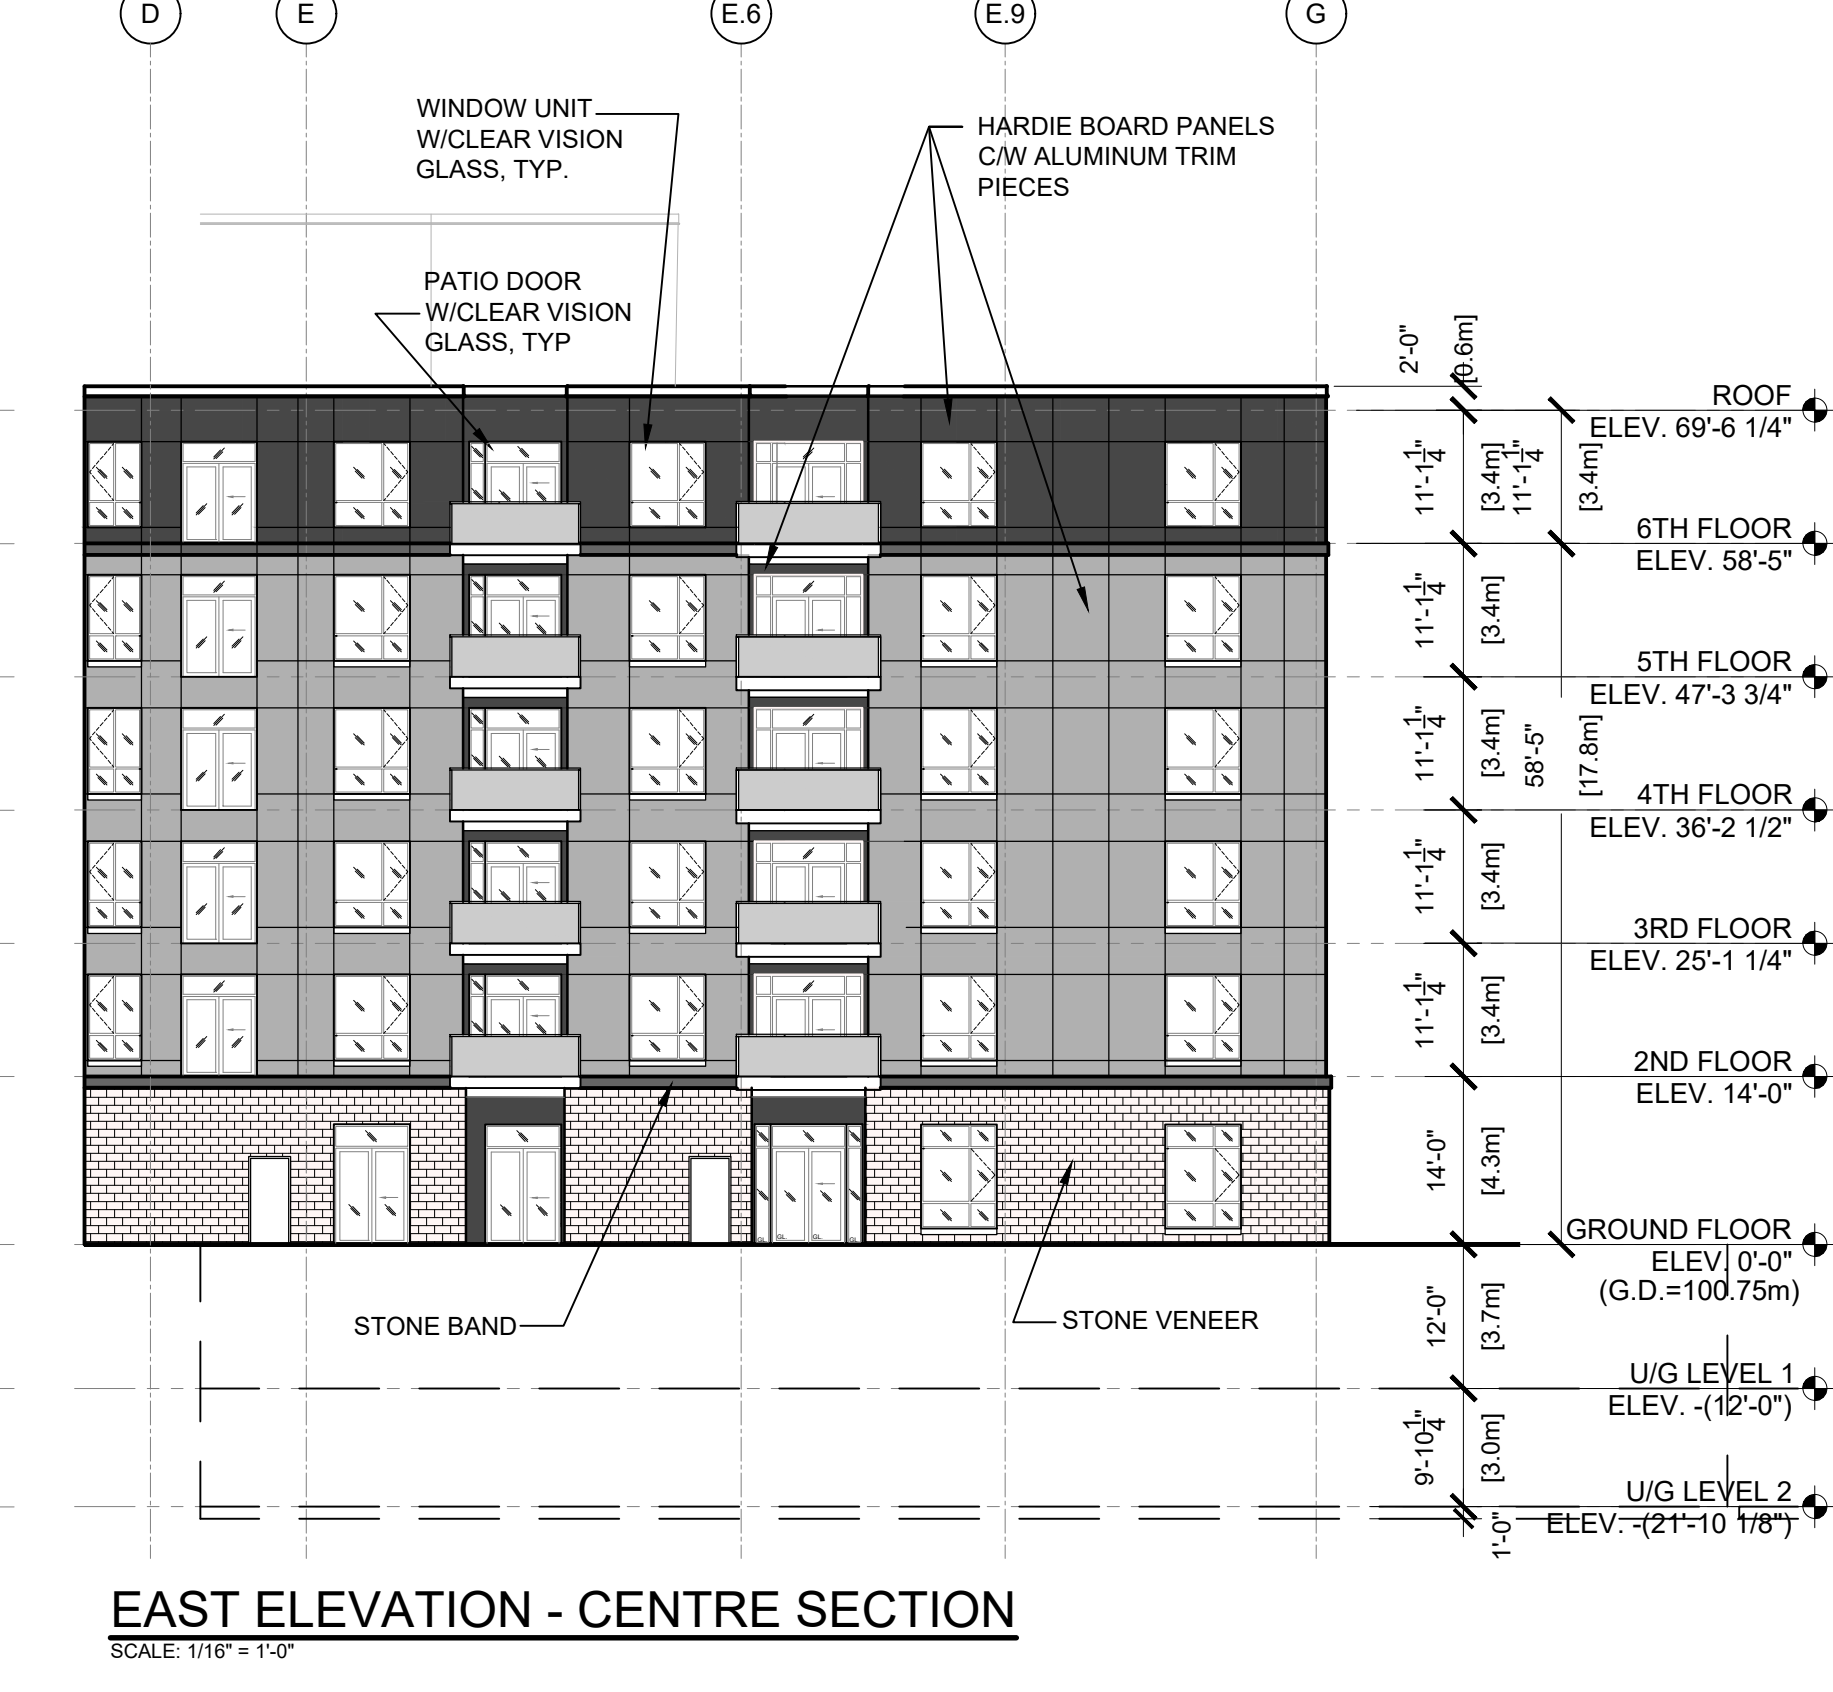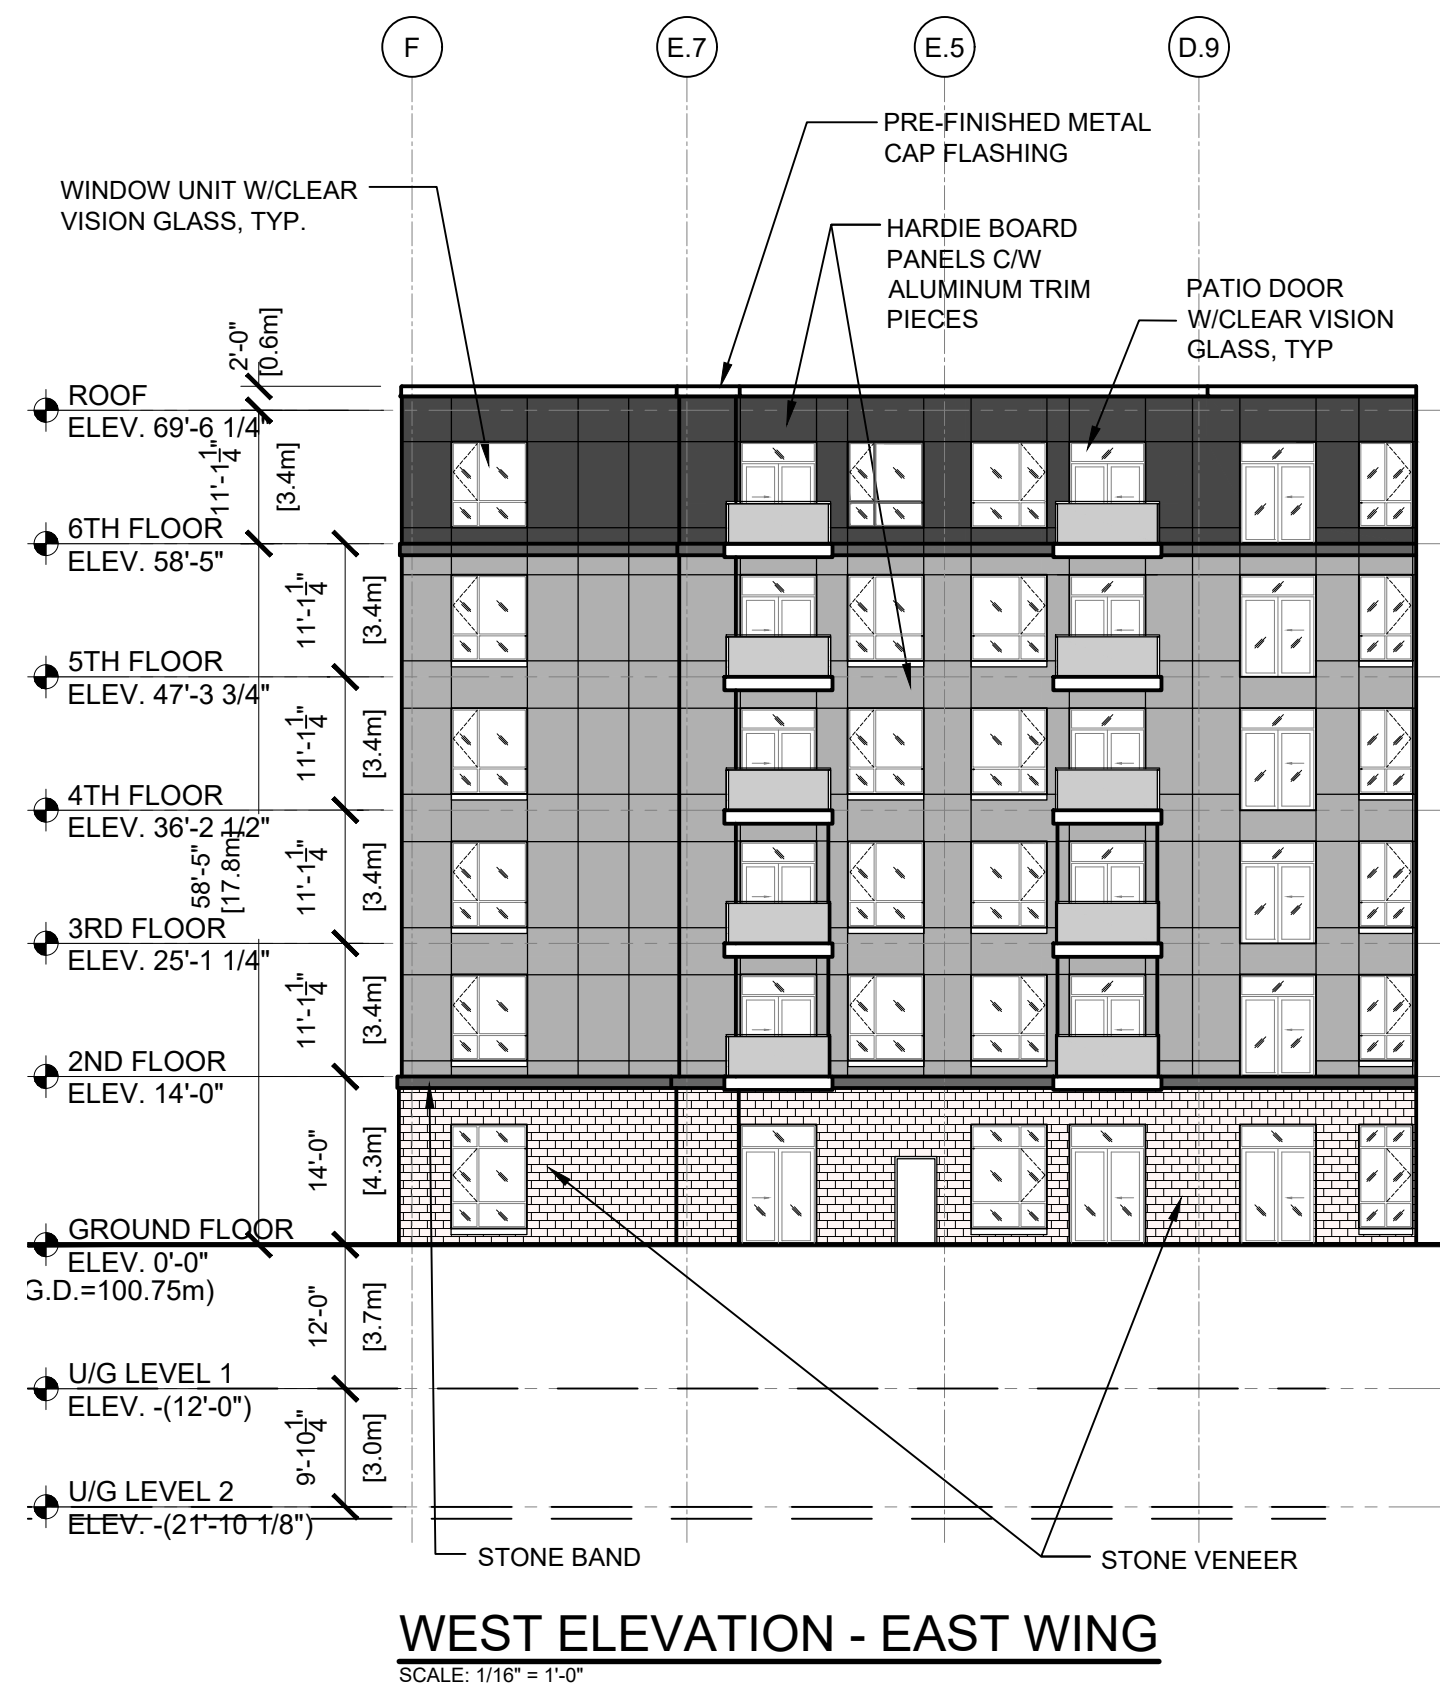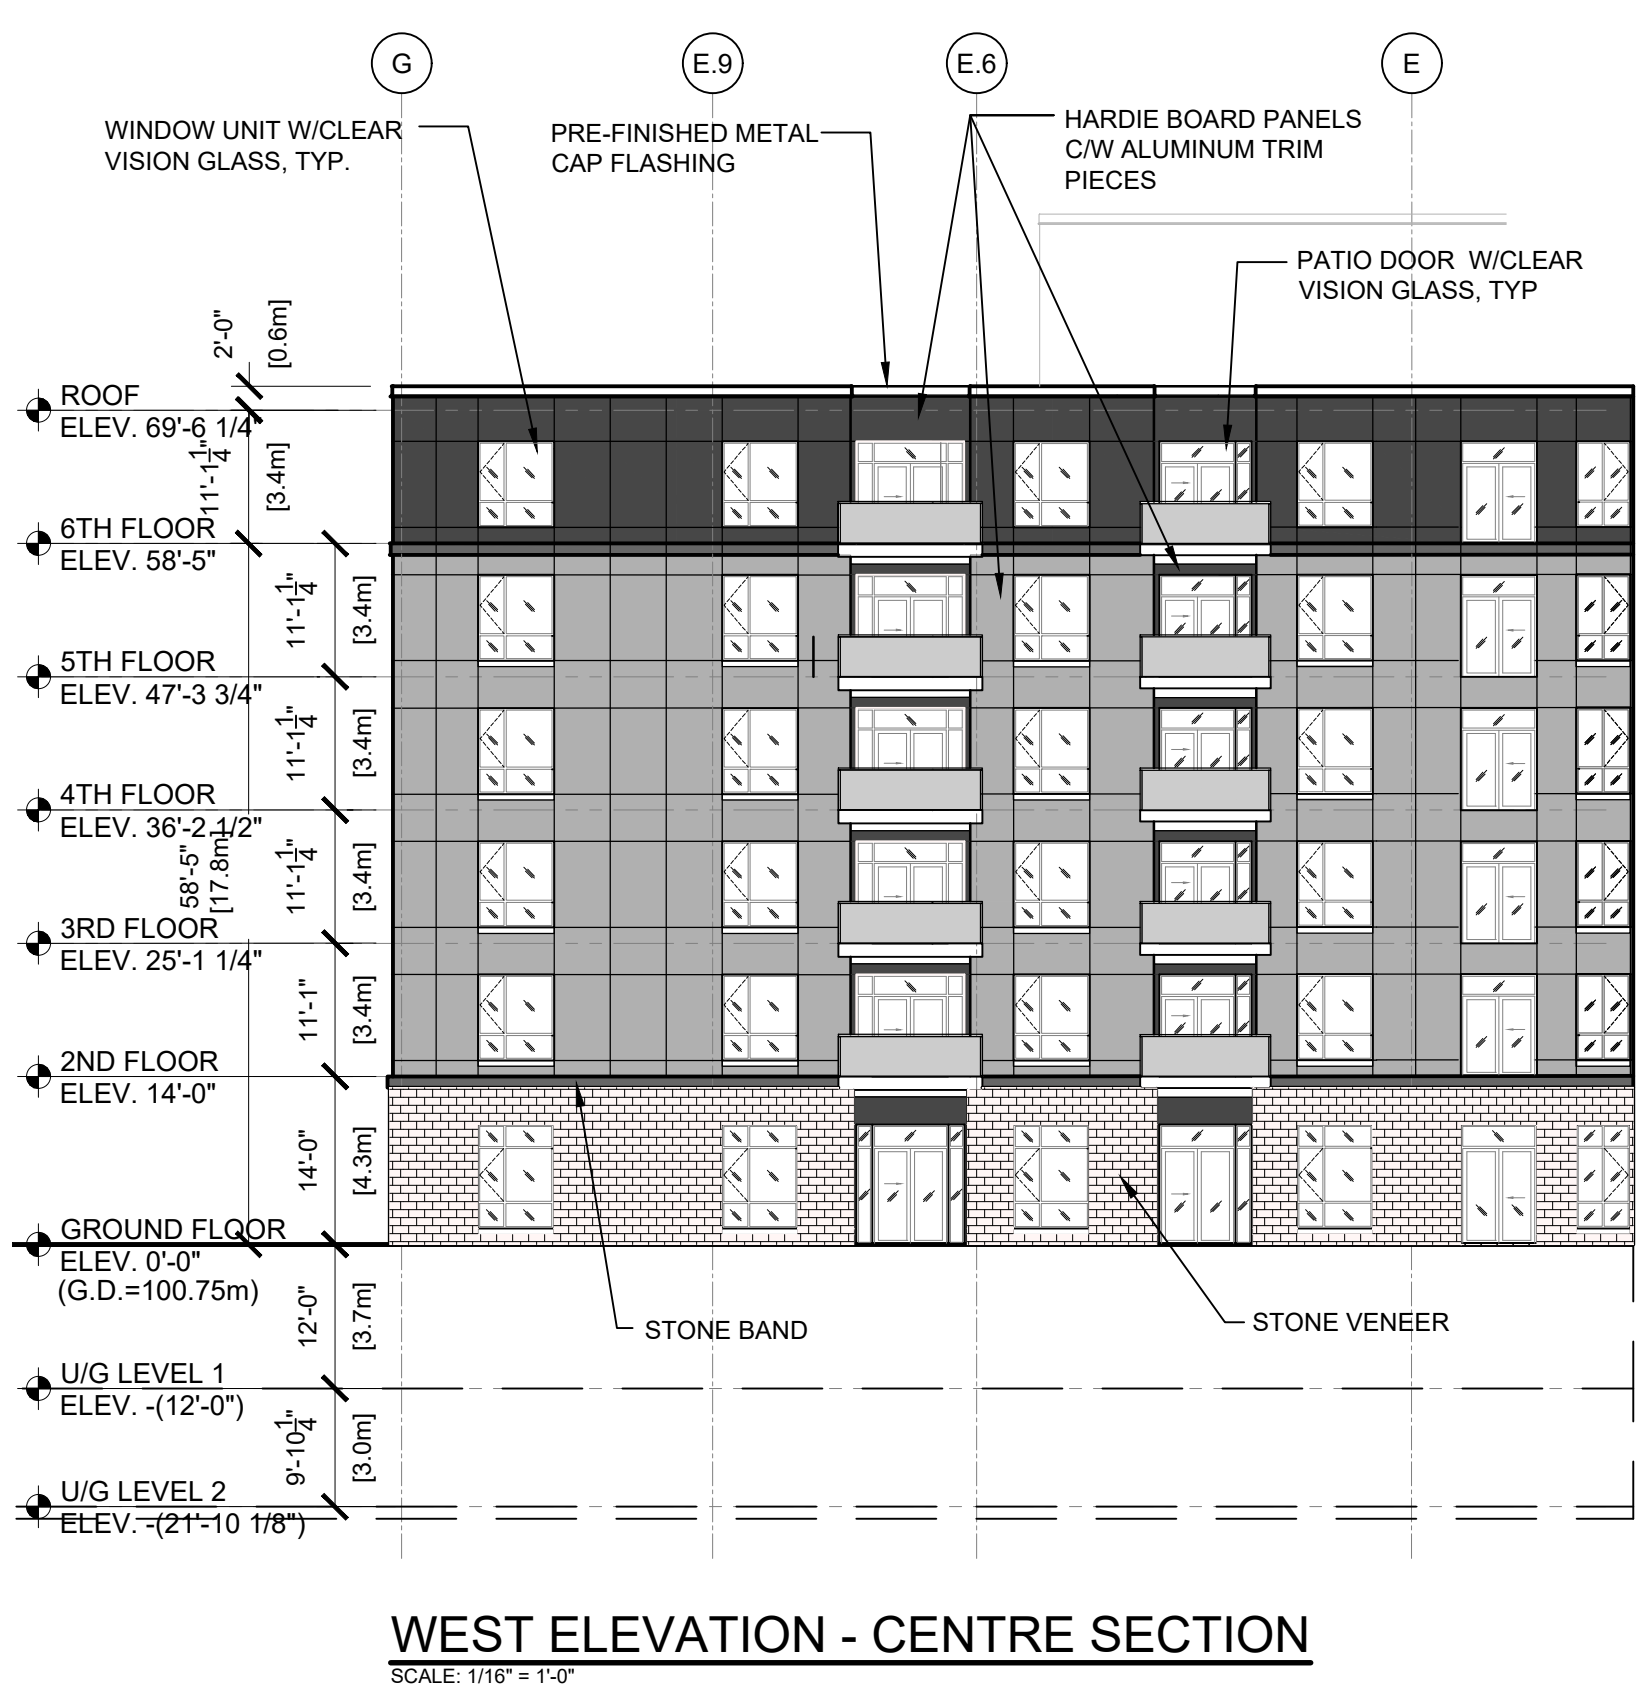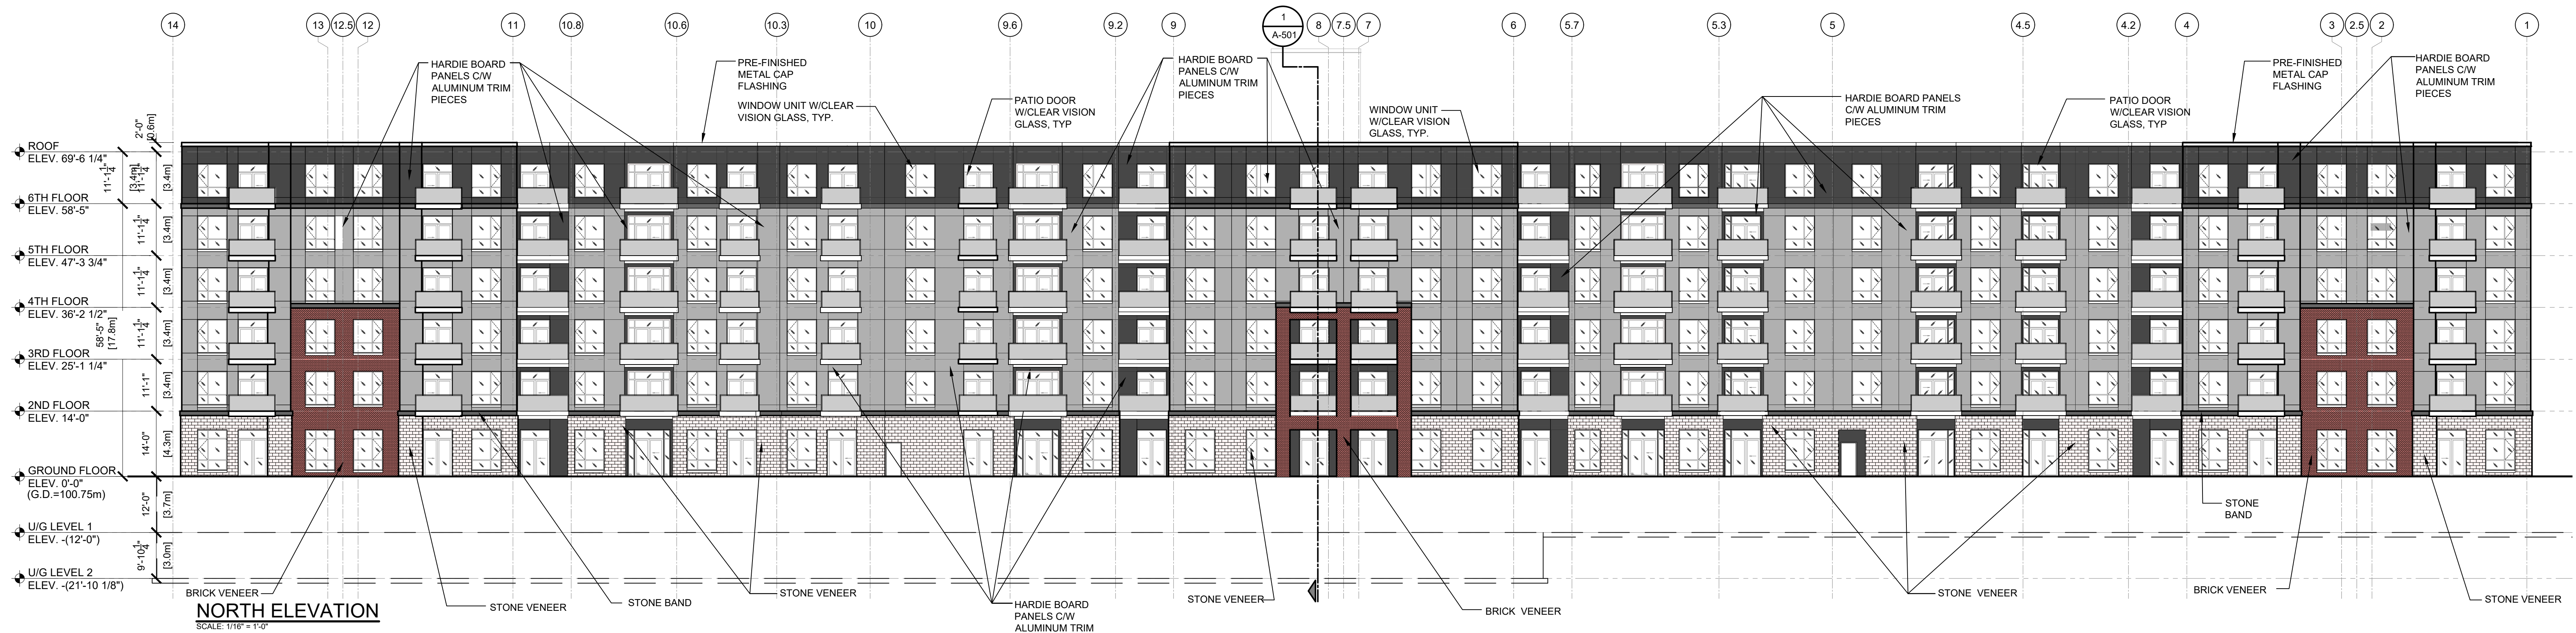


rev.	date	issued for	rev.	date	issued for
5	MAR. 11.22	PLANNING RESUBMISSION	10		
4	FEB. 22.22	FOUNDATION PERMIT	9		
3	DEC. 09.21	SPA RESUBMISSION	8		
2	OCT. 20.21	UDRP	7	JULY 6.22	SPA SUBMISSION
1	JUNE 30.21	ZONING	6	MAY. 09.22	SPA SUBMISSION
			15		
			14		
			13		
			12		
			11		

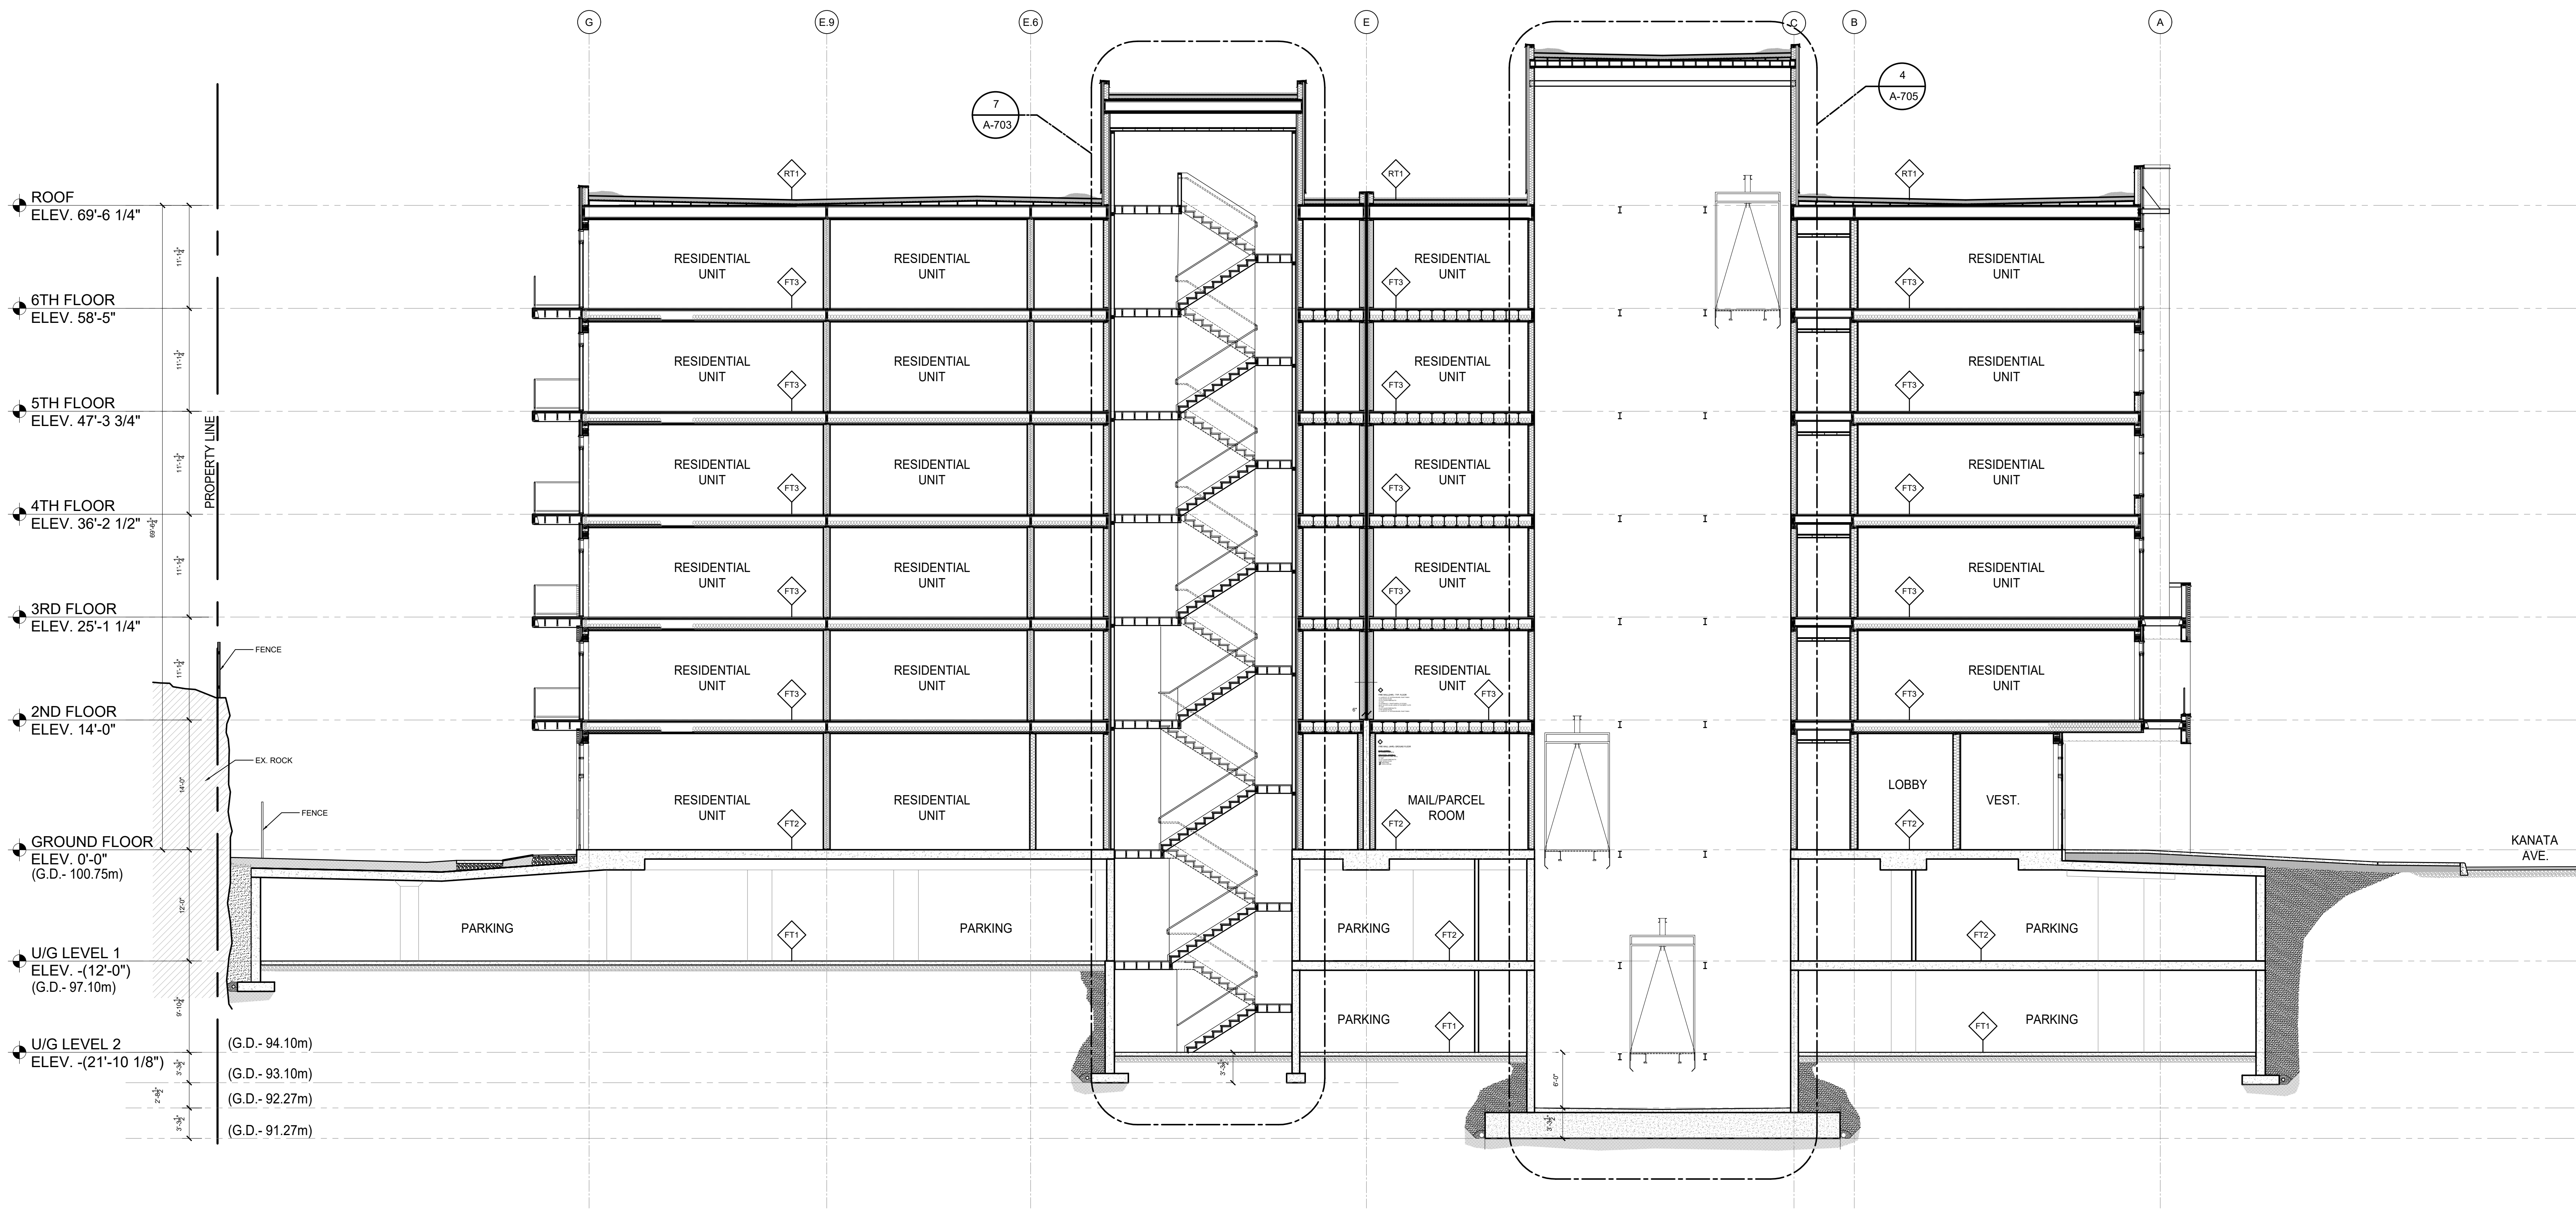

1 BUILDING SECTION
 A-201 SCALE: 1/8" = 1'-0"



ALL DRAWINGS, SPECIFICATIONS AND OTHER RELATED DOCUMENTS ARE THE COPYRIGHT PROPERTY OF THE ARCHITECT AND SHALL BE RETURNED UPON REQUEST.
 PRODUCTION OF DRAWINGS AND RELATED DOCUMENTS, IN WHOLE OR IN PART IS FORBIDDEN WITHOUT THE WRITTEN PERMISSION OF THE ARCHITECT.
 THE CONTRACTOR SHALL CHECK AND VERIFY ALL DIMENSIONS AND REPORT ANY DISCREPANCIES TO THE ARCHITECT BEFORE PROCEEDING WITH THE WORK.
 THIS DRAWING SHALL NOT BE USED FOR CONSTRUCTION UNLESS IT IS ISSUED FOR CONSTRUCTION AND STAMPED BY THE ARCHITECT. DO NOT SCALE DRAWINGS. USE FIGURED DIMENSIONS ONLY.

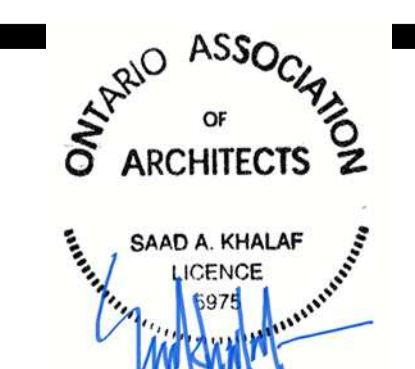

5	JULY 6.22	SPA SUBMISSION	10			15		
4	FEB. 22.22	FOUNDATION PERMIT	9			14		
3	DEC. 09.21	SPA RESUBMISSION	8			13		
2	OCT. 20.21	UDRP	7			12		
1	JUNE 30.21	ZONING	6			11		
rev.	date	issued for	rev.	date	issued for			

project: THE WOODS
 address: KANATA AVE., OTTAWA
 sheet name: BUILDING SECTION

project no.: 21-0044
 sheet no.: A-501

D07-12-21-0098