




Ensure Filter Fabric is in Place over Insulation, with 500mm Overlap at Seams, and Continuous up and over any Upstands, Drains etc. Notify GJA INC. When Fabric Placement Is Ready For Inspection Prior To ANY Soil Placement.

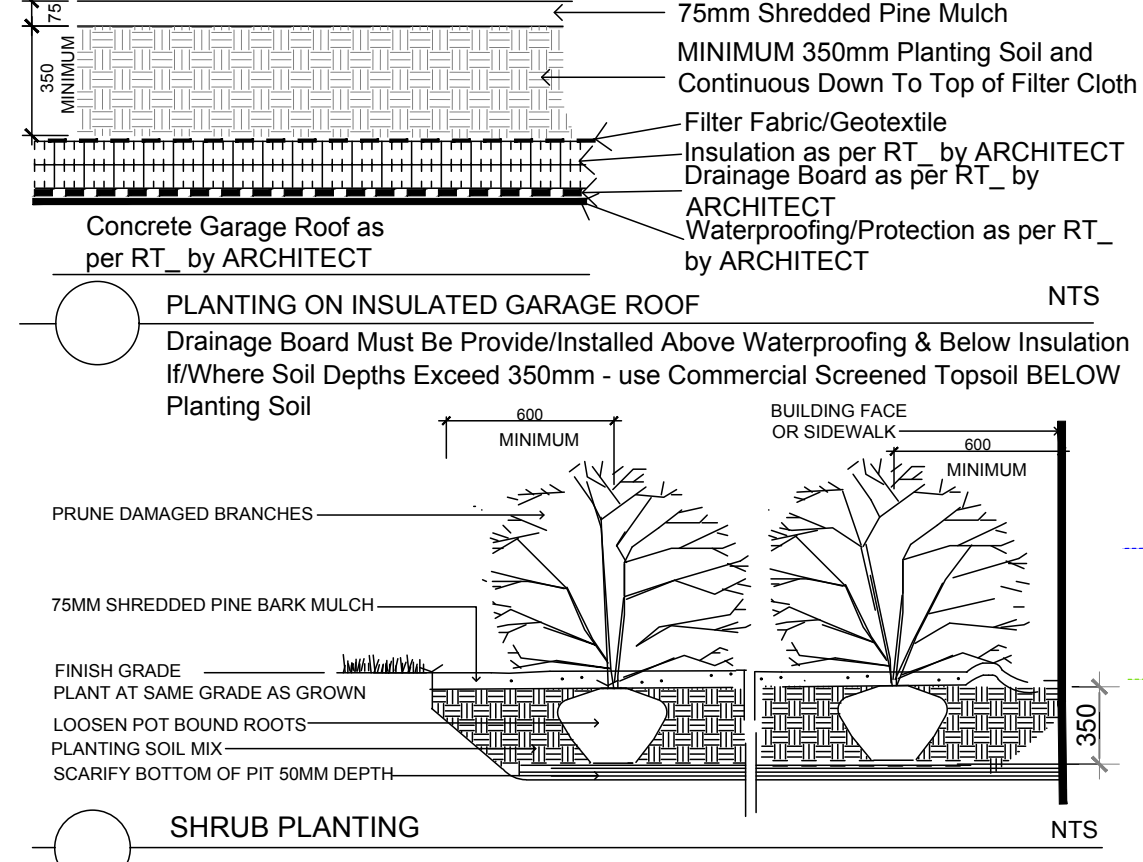


During Excavation/Bed Preparation if Extreme Conditions are Encountered (Water, Rock, Gravel...) Notify GJA INC Immediately.

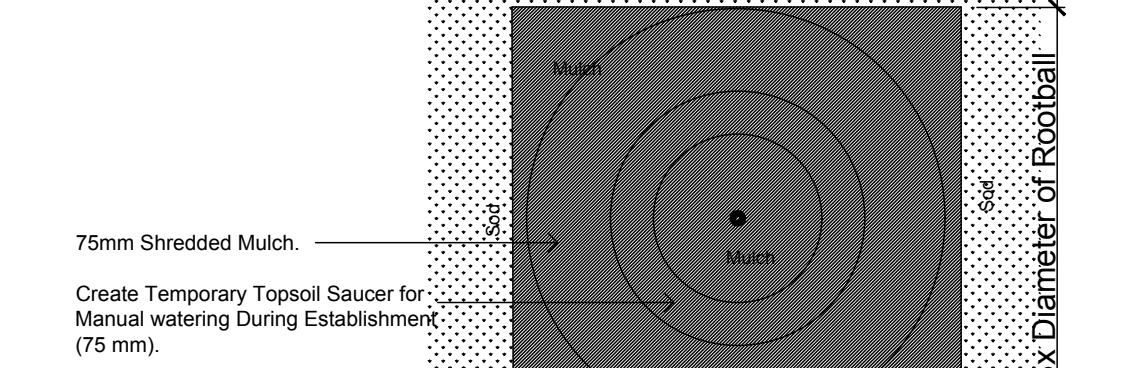

TREE PLANTING Plan

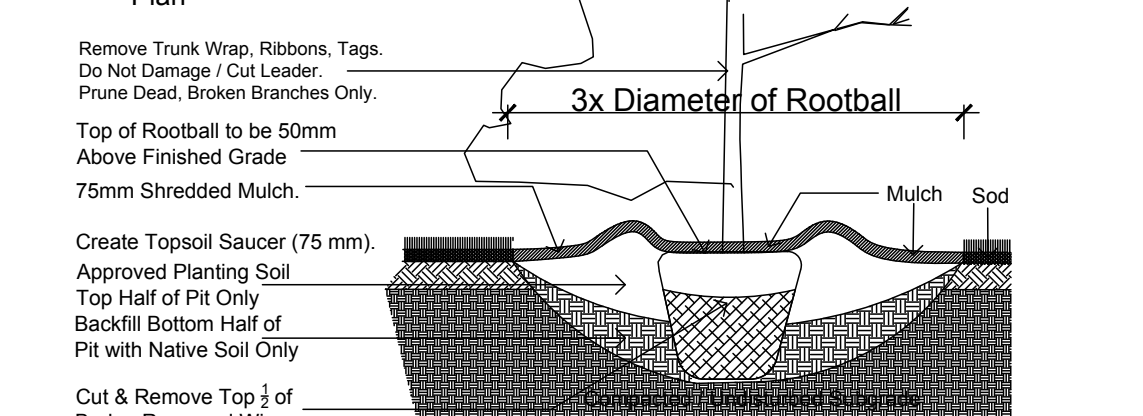


TREE PLANTING Section

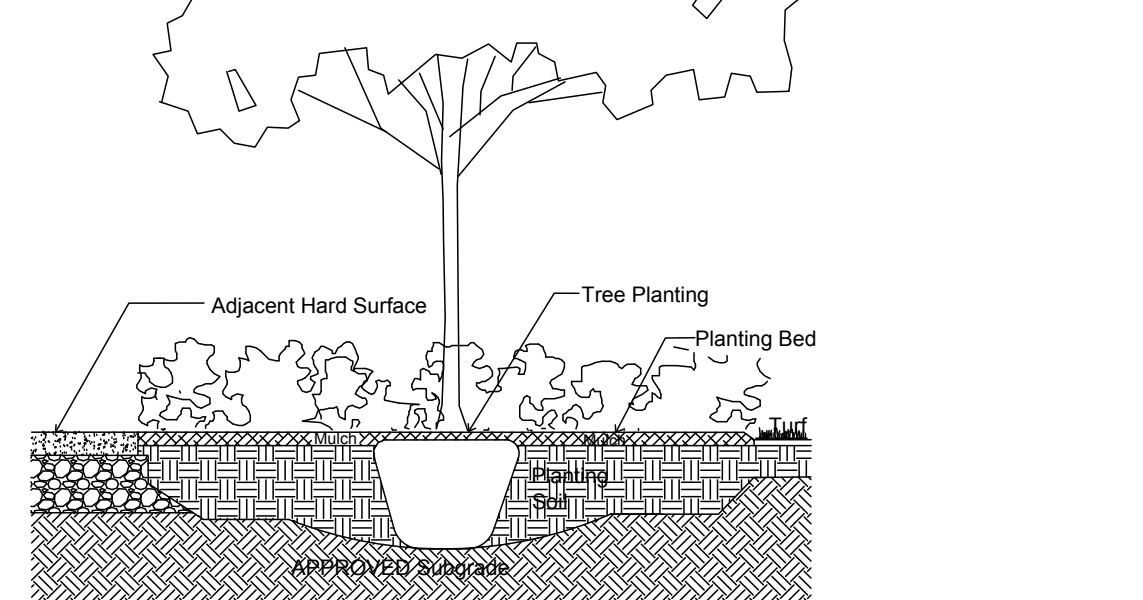

TREE PLANTING IN PLANTING BED

TREES 1050 CANADIAN SHIELD					
Code	Qty.	Botanical Name	Common Name	MINIMUM Size	Condition
AC	5	Amodiastrum canadense	Tree Spotted	60mm cal	B + B specimen
AG	6	Aesculus glabra	Ohio Buckeye	60mm cal	B + B specimen
AR	6	Acer rubrum	Red Maple	70mm cal	B + B specimen
AS	10	Acer saccharum	Sugar Maple	70mm cal	B + B specimen
BP	17	Betula populifolia	Grey Birch	70mm cal	B + B specimen
CC	1	Carya cordiformis	Bitternut Hickory	70mm cal	B + B specimen
CA	5	Carya ovata	Shagbark Hickory	70mm cal	B + B specimen
CO	2	Castalia occidentalis	Common Hackberry	70mm cal	B + B specimen
CR	8	Cornus florida	Madisonian Tree	70mm cal	B + B specimen
GD	3	Gymnocladia dioica	Kentucky Coffee Tree	70mm cal	B + B specimen
GM	14	Quercus macrocarpa	Bur Oak	70mm cal	B + B specimen
OR	4	Quercus rubra	Red Oak	70mm cal	B + B specimen
TA	3	Tilia americana	Basswood	70mm cal	B + B specimen
AB	1	Abies balsamea	Balsam Fir	2.0M HT.	B + B specimen
AC	1	Abies concolor	Silver Fir	1.5M HT.	B + B specimen
VI	4	Larix laricina	Eastern Red Cedar	1.5M HT.	B + B specimen
LL	4	Larix laricina	Eastern Larch / Tamarack	2.5M HT.	B + B specimen
PG	1	Pinus glauca	White Spruce	2.5M HT.	B + B specimen
PS	9	Pinus strobus	White Pine	2.0M HT.	B + B specimen
SHRUBS / GROUNDCOVER / PERENNIALS / GRASSES 1050 CANADIAN SHIELD					
Code	Qty.	Botanical Name	Common Name	Size	Condition
AC	25	Amodiastrum canadense	Servicetree	100mm Ht.	Pot
HK	475	Hypericum kalmianum	St. John's Wort	40mm Ht.	Pot
RP	475	Rubus idaeus	Shrubby St. John's Wort	50mm Ht.	Pot
GA	75	Galium aparine	Flowering Currant	60mm Ht.	Pot
RP	125	Rosa palustris	Swamp Rose	50mm Ht.	Pot
SAO	350	Symphoricarpos albus	Snowberry	60mm Ht.	Pot
SA	375	Spiraea alba	Meadowsweet	60mm Ht.	Pot
SBR	350	Spiraea bumalda 'Dart's Red'	Dart's Red Spirea	60mm Ht.	Pot
SLMC	275	Spiraea bumalda 'Magic Carpet'	Magic Carpet Spirea	60mm Ht.	Pot
SA	525	Spiraea bumalda 'Anthony Waterer'	Anthony Waterer Spirea	60mm Ht.	Pot
TR	10	Thymus serpyllifolius	Tree Lilac	100mm Ht.	Pot
FR	12	Fragaria virginiana	Wild Strawberry	100mm Ht.	Pot
PM	55	Pinus mugo var. pumilio	Mugo Pine	40mm spr.	Pot
TC	175	Taxus cuspidata 'Nana'	Dwarf Japanese Yew	40mm spr.	Pot
TCM	65	Taxus cuspidata 'Monrovia'	Emerald Spreader Yew	40mm spr.	Pot
PV	150	Panicum virgatum	Switch Grass	Sum Pot	
IS	50	Lichochrysum scoparium	Little Bluestem	Sum Pot	
PE	75	Pennisetum alopecuroides 'Hameln'	Dwarf Fountain Grass	Sum Pot	
CA	15	Calamagrostis canadensis	Canadian Broomgrass	Sum Pot	
CAK	125	Calamagrostis acutiflora 'Overdam'	Feather Reed Grass	Sum Pot	
AA	50	Astilbe x andreae	various Astilbe	Sum Pot	
AL	75	Allium	Ornamental Onion	Sum Pot	
BL	75	Blechnum	Bedstraw	Sum Pot	
CO	25	Convolvulus	Lily-of-the-Valley	Sum Pot	
HE	250	Hemerocallis	Purple Daylily	Sum Pot	
GM	500	Geranium macrorrhizum	Bigroot Geranium	Sum Pot	
GP	500	Geranium poliostrum 'Gerwat'	Rozanne Geranium	Sum Pot	
HE	250	Hemerocallis	Various Specimen Daylily	Sum Pot	
LI	100	Lilium	Lily	Sum Pot	
PH	250	Phlox 'maculata'	Meadow Phlox	Sum Pot	
PM	350	Pinus mugo	Lowmound	Sum Pot	

as to Satisfaction of City of Ottawa

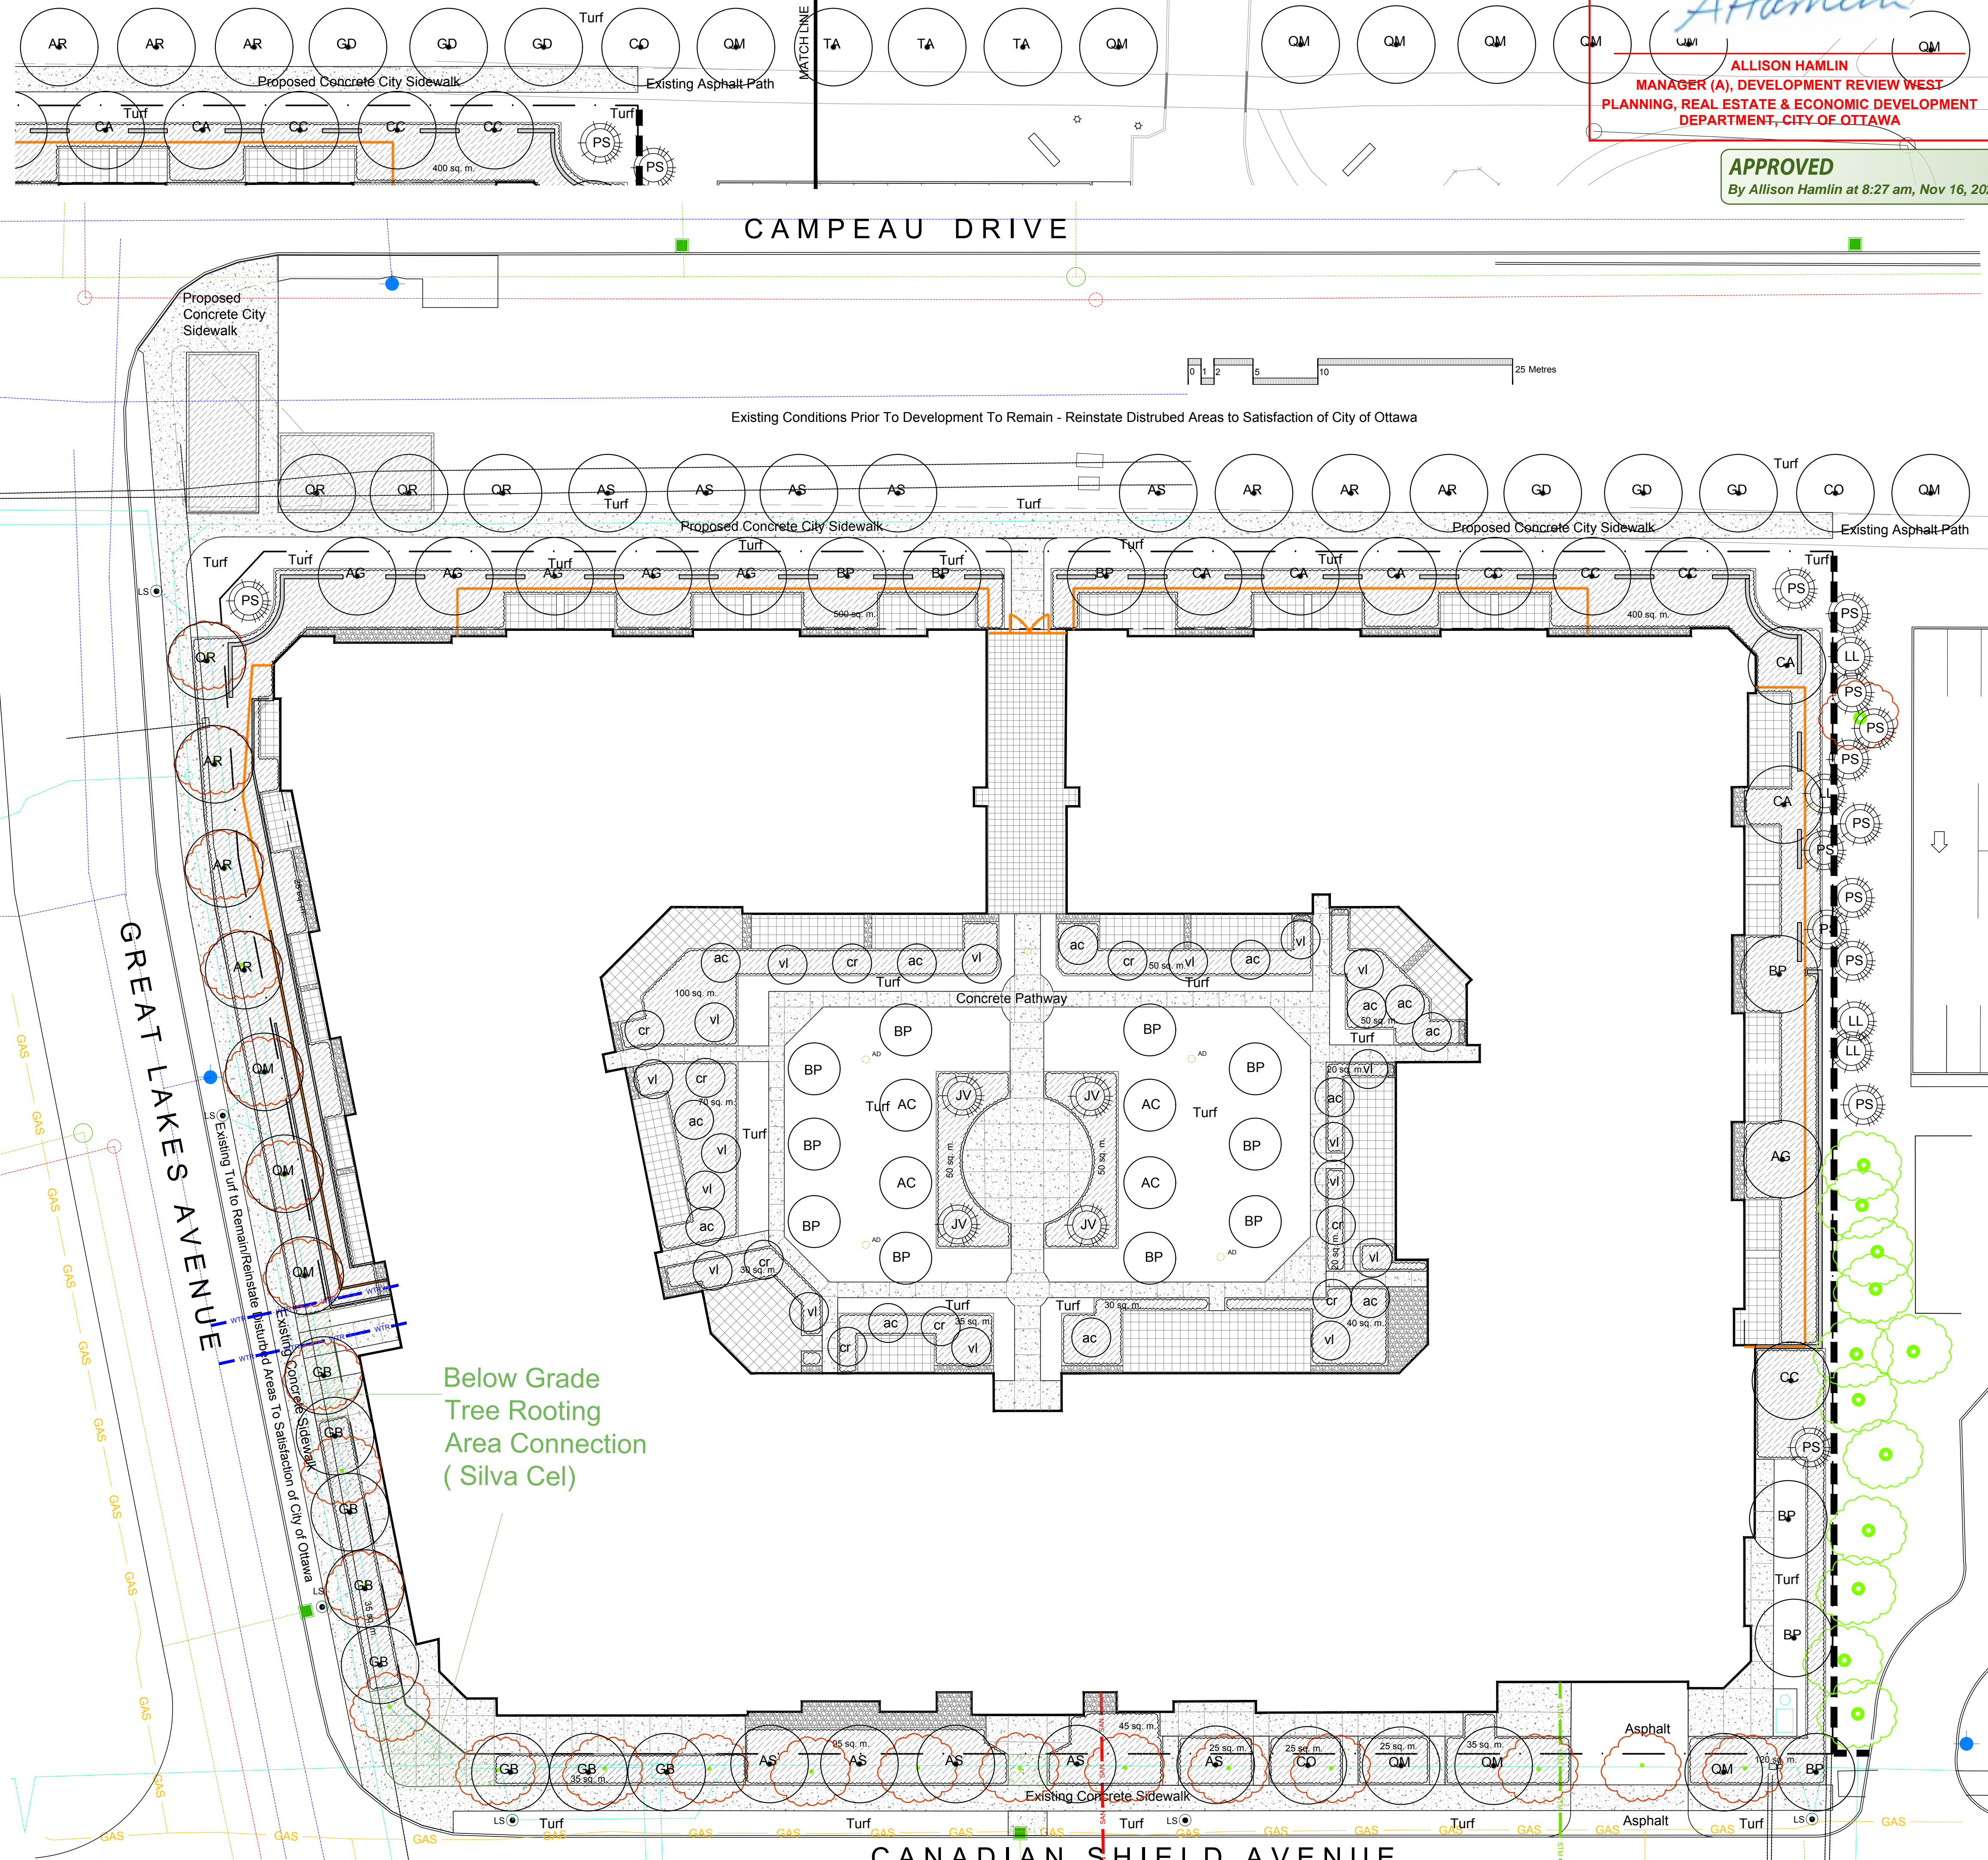

Allison Hamlin
MANAGER (A), DEVELOPMENT REVIEW WEST
PLANNING, REAL ESTATE & ECONOMIC DEVELOPMENT
DEPARTMENT, CITY OF OTTAWA


APPROVED
 By Allison Hamlin at 8:27 am, Nov 16, 2022

Drawing Remains the Property of/Copyright Reserved by GJA INC. Do Not Use or Reproduce Without Approval of GJA INC


NOT To Be Used For Construction Unless indicated by Revision: **"FOR LANDSCAPE CONSTRUCTION"**. Contractor is Responsible for Verification of Site Locations of all Utilities. Report any Discrepancies Between Site and Drawing Immediately to GJA INC. Do NOT Proceed Until Clarified.

TURF AREAS TO BE SOD C/W 150MM DEPTH TOPSOIL ON APPROVED SUBGRADE | SOD TO BE #1 GRADE TURFGRASS NURSERY SOD per NSGA - Fine Fescue/Kentucky Bluegrass Sod | PLANTING MIX TO BE APPROVED BY LANDSCAPE ARCHITECT | PLANT MATERIAL TO MEET CNLA STANDARDS/BE APPROVED BY LANDSCAPE ARCHITECT PRIOR TO PLANTING | ALL MATERIALS & WORK TO BE MAINTAINED UNTIL FINAL ACCEPTANCE. (MOWING TURF, WEEDING BEDS, WATERING TURF & PLANTS) & INCLUDE 1 YEAR WARRANTY FROM DATE OF FINAL ACCEPTANCE | PROVIDE WATERING OF ALL PLANT MATERIAL AS REQUIRED FOR PROPER ESTABLISHMENT, UNTIL END OF WARRANTY PERIOD | REFER TO CIVIL ENGINEER'S DRAWING FOR ELEVATIONS / GRADING |

The Landscape Plan is to be read in conjunction with the grading, servicing, site and survey plan | Bare root material to be planted in season only | All plant material locations to be staked on site by the landscape contractor and checked by the landscape architect prior to planting | All trees to be preserved on or directly adjacent to the site will be protected | Plant material are to be installed a minimum of 3.0m away from any part of any hydro transformer, 3.0m corridor between a fire hydrant and the curb, a 2.5m radius beside or behind a fire hydrant, 2.0m from any servicing/utility line or structure |

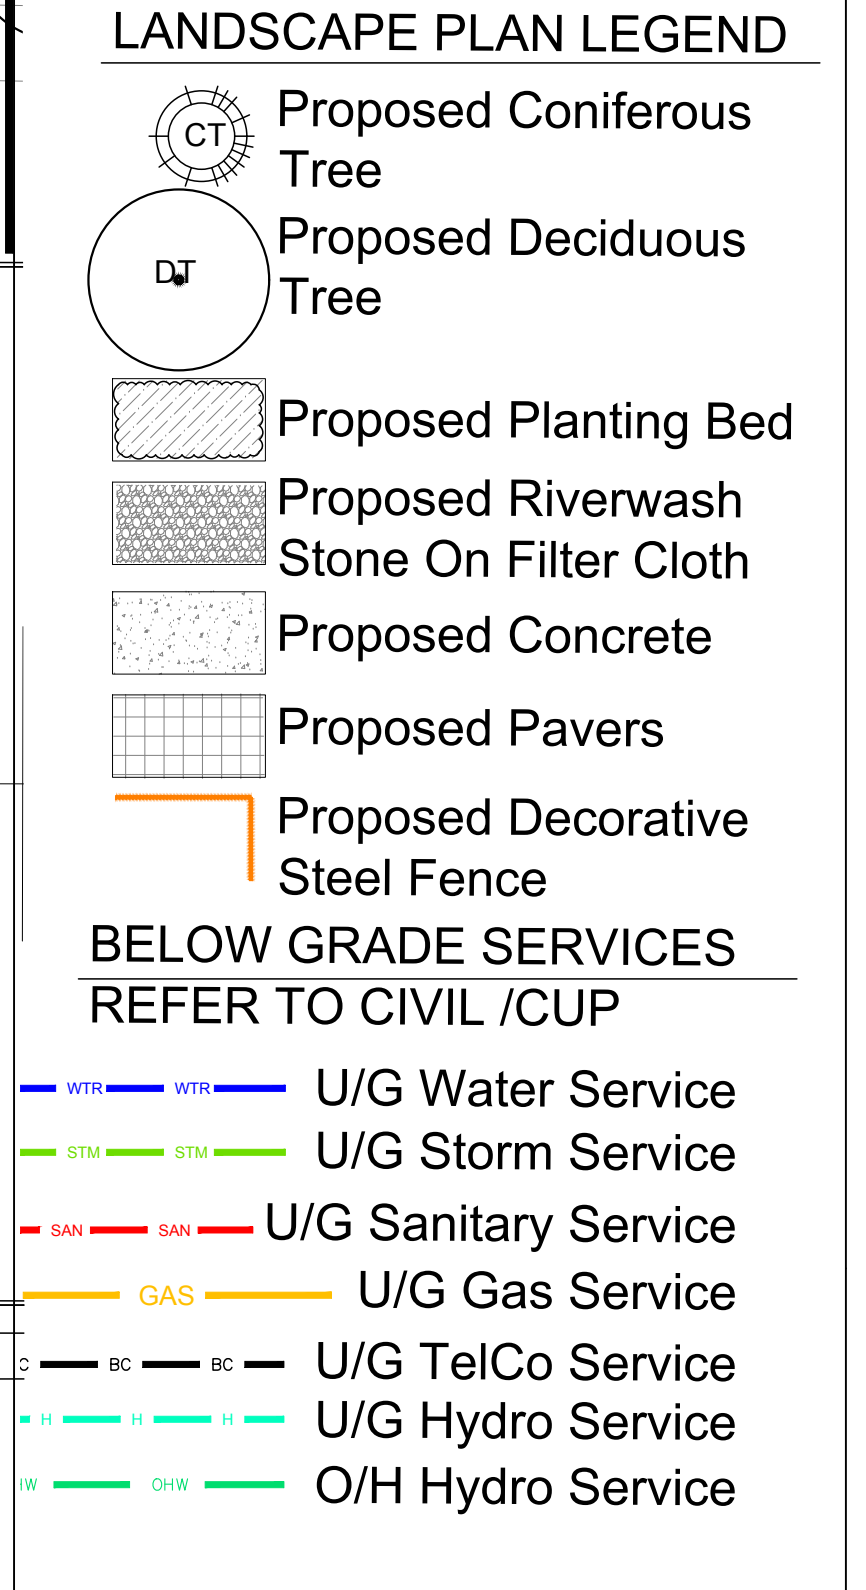

#	Revision	Date
4	TREES ADDED PER FORESTRY	JUNE 17 2022
3	PER SITE PLAN 1.9	APRIL 28 2022
2	PER SITE PLAN 1.6	DECEMBER 13 2021
1	FIRST SUBMISSION SPC	JUNE 15 2021
0	FOR REVIEW / COORDINATION	JUNE 2021

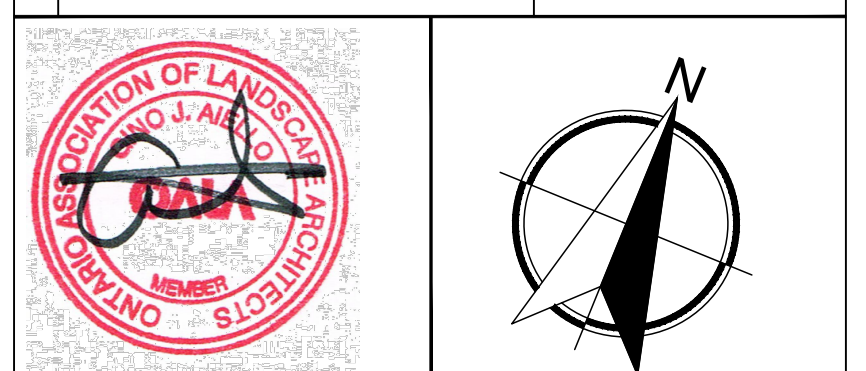

Property Owner
LEPINE CORP
 555 Legget Drive #206 Tower 'A' Kanata K2K 2X3

Gino J. Aiello | landscape architect
 GJA Inc. GJALA.com
 Gino@GJALA.com (613)286 5130
 110 Dobbins Road Unit #1 (Ottawa Ontario) K2T 0C2

Project
Carre Saint Louis
 1050 Canadian Shield Avenue Kanata

Landscape Plan
 Scale: 1:250
 City of Ottawa
 Dwg - 18567

Sheet Number
L1

D07-12-21-0104