


NOTES:
 1. HEAVY DUTY ASPHALT SHALL BE USED FOR LOCAL RESIDENTIAL ROADWAYS, CONTAINING:
 • 40mm HL.3, 50mm HL.6, 150mm GRANULAR 'A', 400mm GRANULAR 'B' TYPE II
 2. LIGHT DUTY ASPHALT SHALL BE USED FOR CAR PARKING ONLY, CONTAINING:
 • 50mm HL.3, 150mm GRANULAR 'A', 300mm GRANULAR 'B' TYPE II
 3. ALL CONCRETE CURBS SHALL BE BARRIER CURB AS PER CITY OF OTTAWA STANDARD DETAIL SC1.1


A SECTION A
 C1.6 SCALE: H 1:100 V 1:50

APPROVED
 By Allison Hamlin at 5:30 pm, Jun 28, 2022



Allison Hamlin
ALLISON HAMLIN
 MANAGER (A), DEVELOPMENT REVIEW WEST
 PLANNING, REAL ESTATE & ECONOMIC DEVELOPMENT
 DEPARTMENT, CITY OF OTTAWA

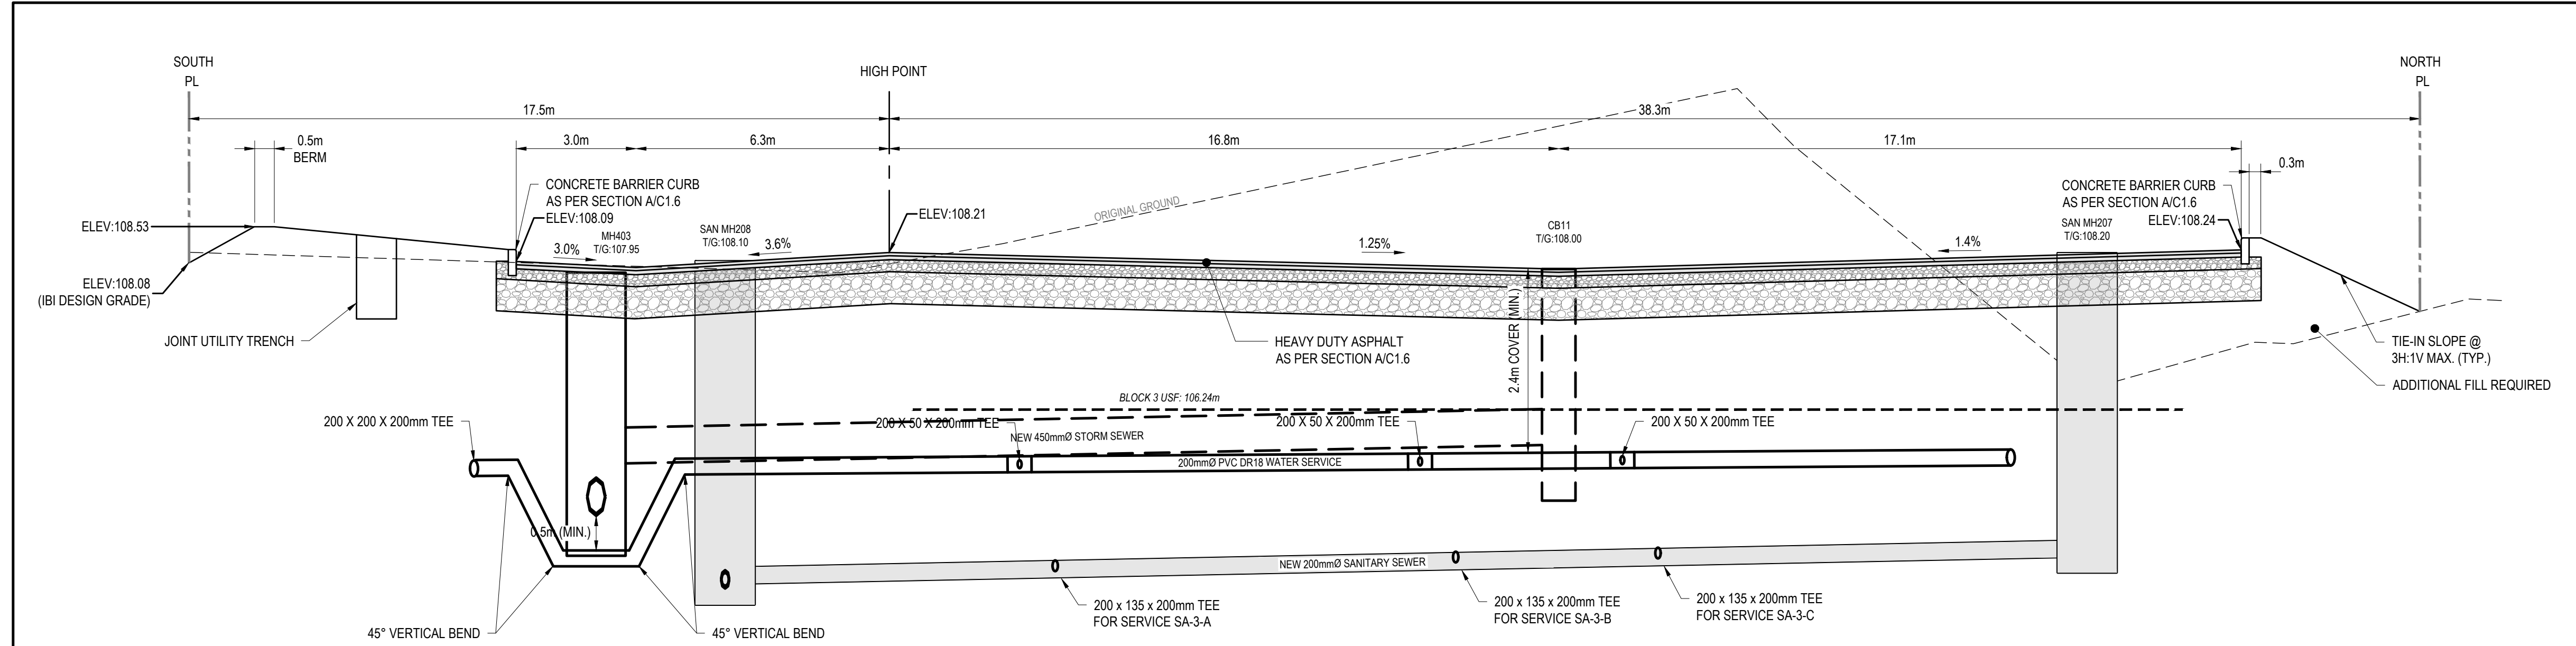


B SECTION B
 C1.6 SCALE: H 1:100 V 1:50

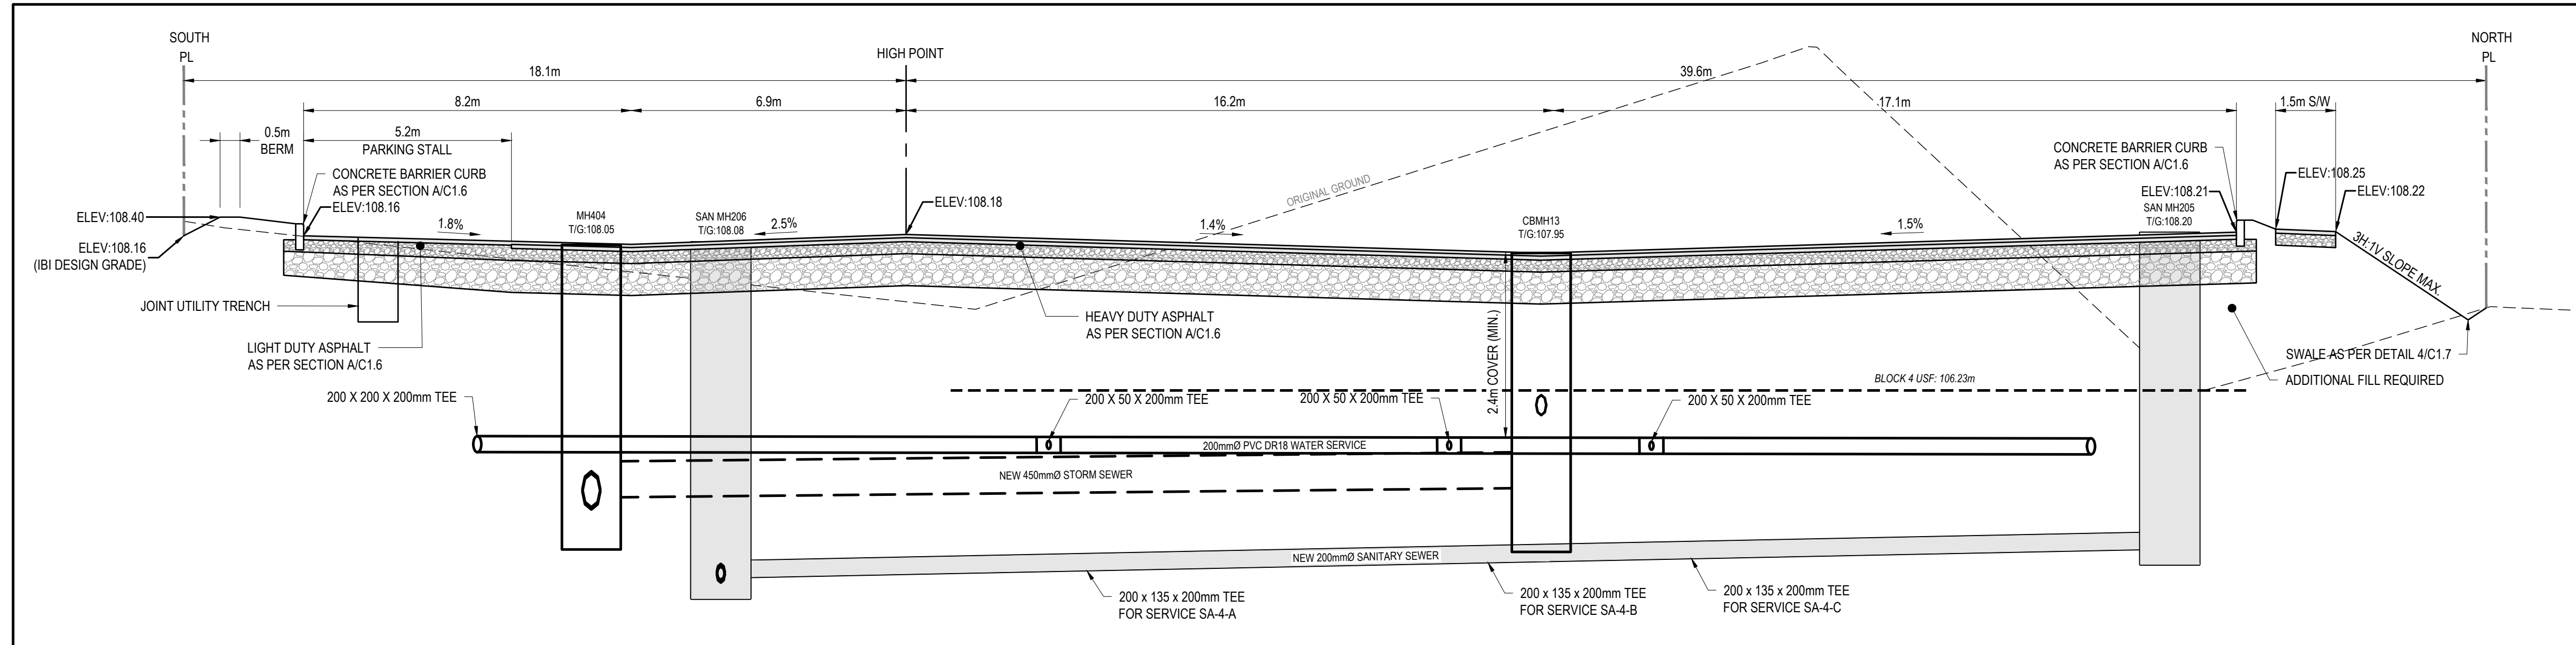

C SECTION C
 C1.6 SCALE: H 1:100 V 1:50

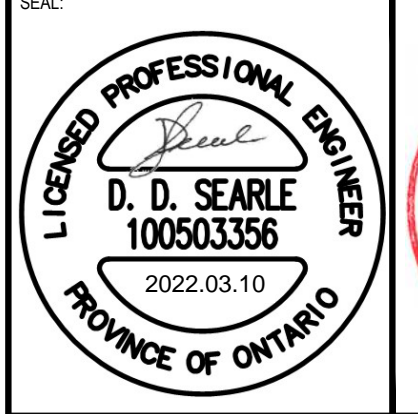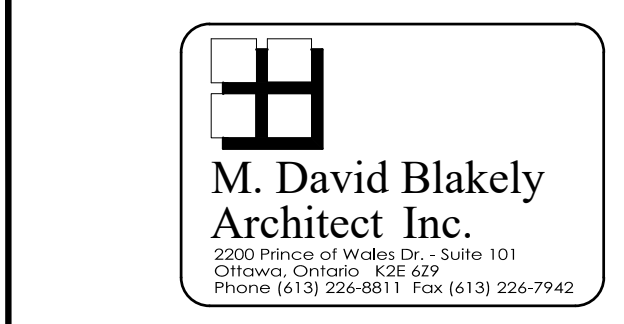

CLIENT REF. #
 PROJECT:
TERRACE FLATS

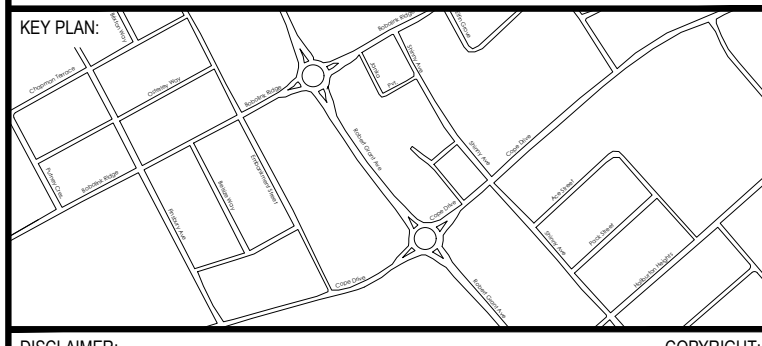

DISCLAIMER: THIS DRAWING AND DESIGN IS COPYRIGHT PROTECTED WHICH SHALL NOT BE USED, REPRODUCED OR RELEASED WITHOUT WRITTEN PERMISSION BY WSP. THE CONTRACTOR SHALL CHECK AND VERIFY ALL DIMENSIONS AND UTILITY LOCATIONS AND REPORT ALL ERRORS AND OMISSIONS PRIOR TO COMMENCING WORK. THIS DRAWING IS NOT TO BE SCALED.

ISSUED FOR - REVISION	DATE	DESCRIPTION
4	2022-03-10	RE-ISSUED FOR SPA
3	2022-01-31	RE-ISSUED FOR SPA
2	2021-10-15	RE-ISSUED FOR SPA
1	2021-07-07	ISSUED FOR SPA

PROJECT NO: 211-01221-00	DATE: MARCH 2021
ORIGINAL SCALE: AS SHOWN	IF THIS BAR IS NOT 25mm LONG, ADJUST YOUR PLOTTING SCALE.
DESIGNED BY: DS	
DRAWN BY: MH	
CHECKED BY: SD	
DISCIPLINE: CIVIL	
TITLE: TERRACE FLATS DETAILS & SECTIONS I	
SHEET NUMBER: C1.6	
ISSUE: RE-ISSUED FOR SPA	REV # 0
DATE OF: MARCH 10, 2022	

M:\2021\211-01221-00 - Richcraft Terrace Flats Site Plan\DWG\01_Civil01_Produced\211-01221-00_DETAILS.dwg, WSP, 2022, S:\spn\By:hamlin CITY PLAN NO. 18498