


FRONT ELEVATION

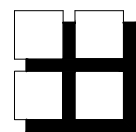


**M. David Blakely
Architect Inc.**

2200 Prince of Wales Dr. Suite 101 Nepean, Ontario
Phone (613) 226-8811 Fax (613) 226-7942

SEAL:

10.			
9.			
8.			
7.			
6.			
5.			
4.			
3.			
2.			
1.	23/09/21	FOR SITE PLAN	SM
No.	DATE	DESCRIPTION	INIT.
REVISIONS			

 

A - DETAIL NUMBER
B - SHEET NUMBER (DETAIL REQUIRED)
C - SHEET NUMBER (DETAIL LOCATION)


PROJECT: TERRACE FLATS
KANATA
BLOCK 344
OTTAWA, ONTARIO

CLIENT: RICH CRAFT
Group of Companies

DRAWING TITLE: FRONT ELEVATION

DATE: SEPT., 2021. SCALE: 1/8"=1'-0" SHEET NO.: A1


DRAWN BY: SBM CHECKED: MDB

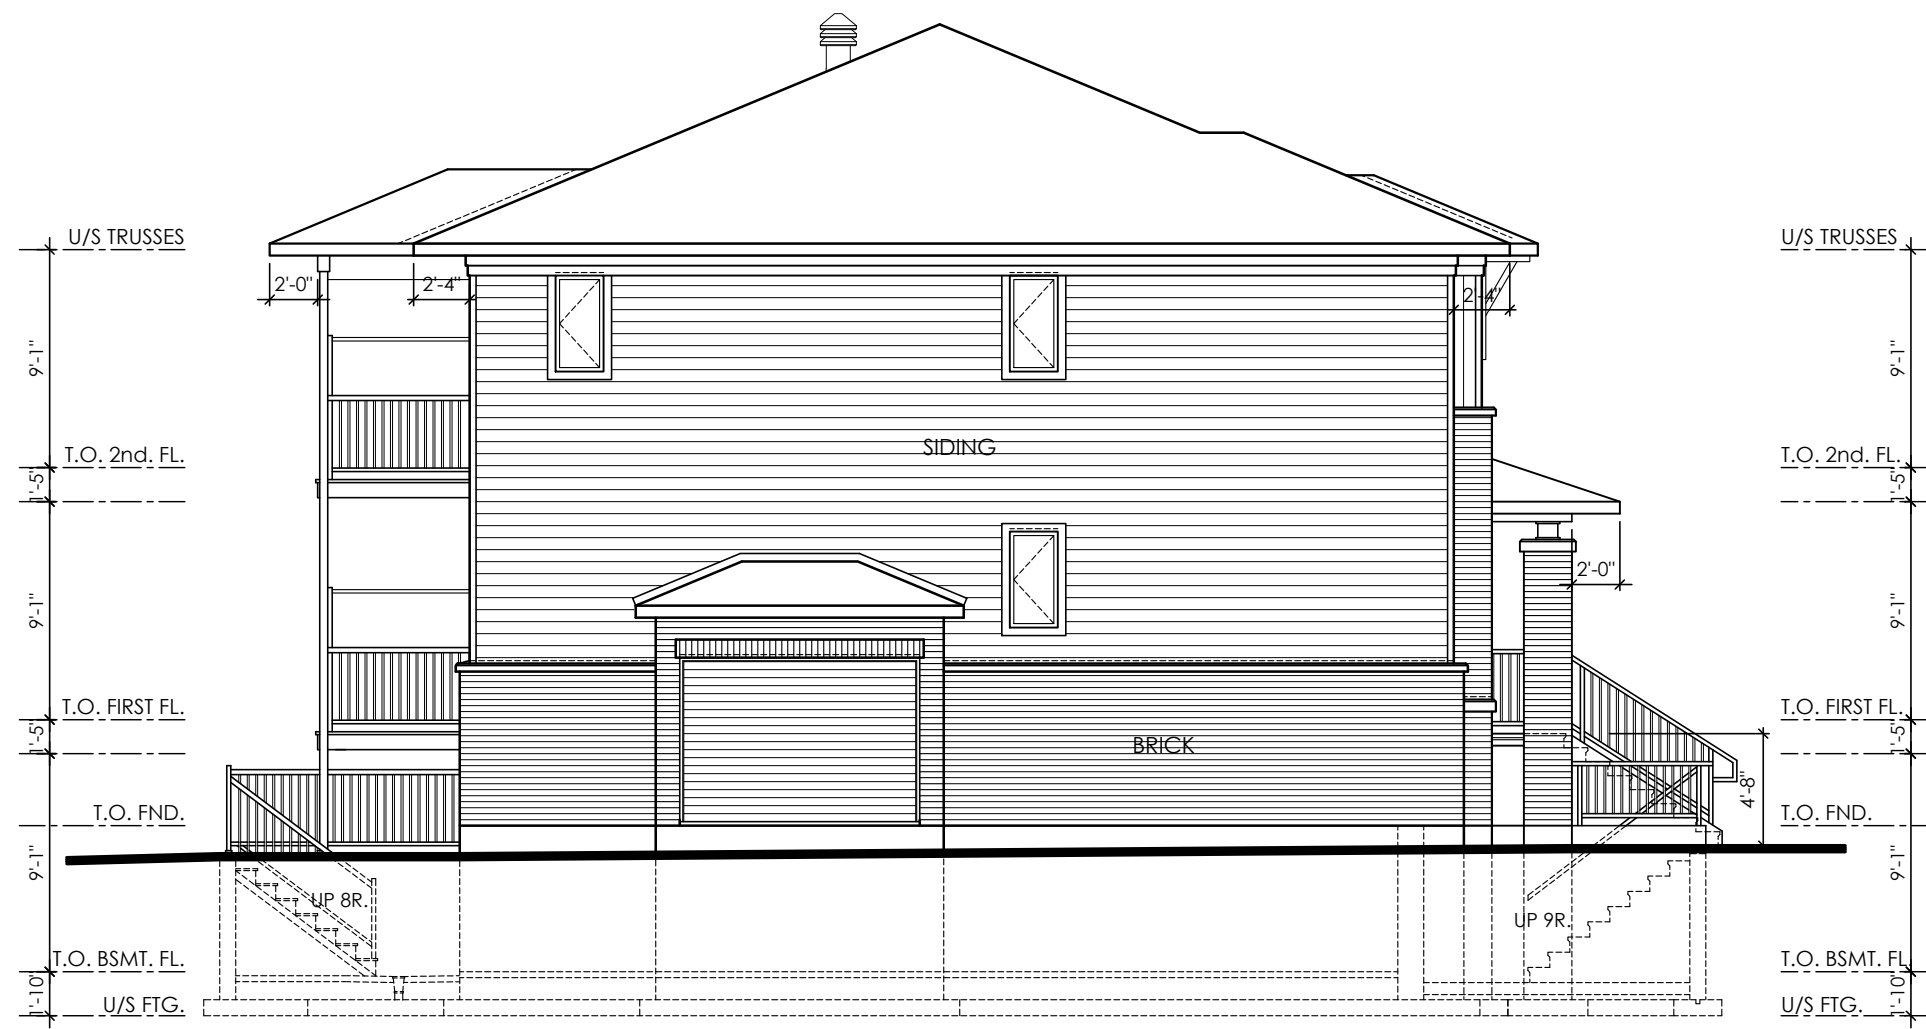

END UNIT
 UNIT 'A'
 UNIT 'B'
 UNIT 'C'

END UNIT, SIDE ELEVATION

LEFT SIDE ELEVATION

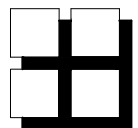


**M. David Blakely
 Architect Inc.**

2200 Prince of Wales Dr. Suite 101 Nepean, Ontario
 Phone (613) 226-8811 Fax (613) 226-7942

SEAL:

No.	DATE	DESCRIPTION	INIT.
10.			
9.			
8.			
7.			
6.			
5.			
4.			
3.			
2.			
1.	23/09/21	FOR SITE PLAN	SM

 


A - DETAIL NUMBER
 B - SHEET NUMBER
 (DETAIL REQUIRED)
 C - SHEET NUMBER
 (DETAIL LOCATION)

PROJECT: TERRACE FLATS
 KANATA
 BLOCK 344
 OTTAWA, ONTARIO

CLIENT: RICH CRAFT
 Group of Companies

DRAWING TITLE: LEFT SIDE ELEVATION

DATE: SEPT., 2021.	SCALE: 1/8"=1'-0"	SHEET NO.:
DRAWN BY: SBM	CHECKED: MDB	A2

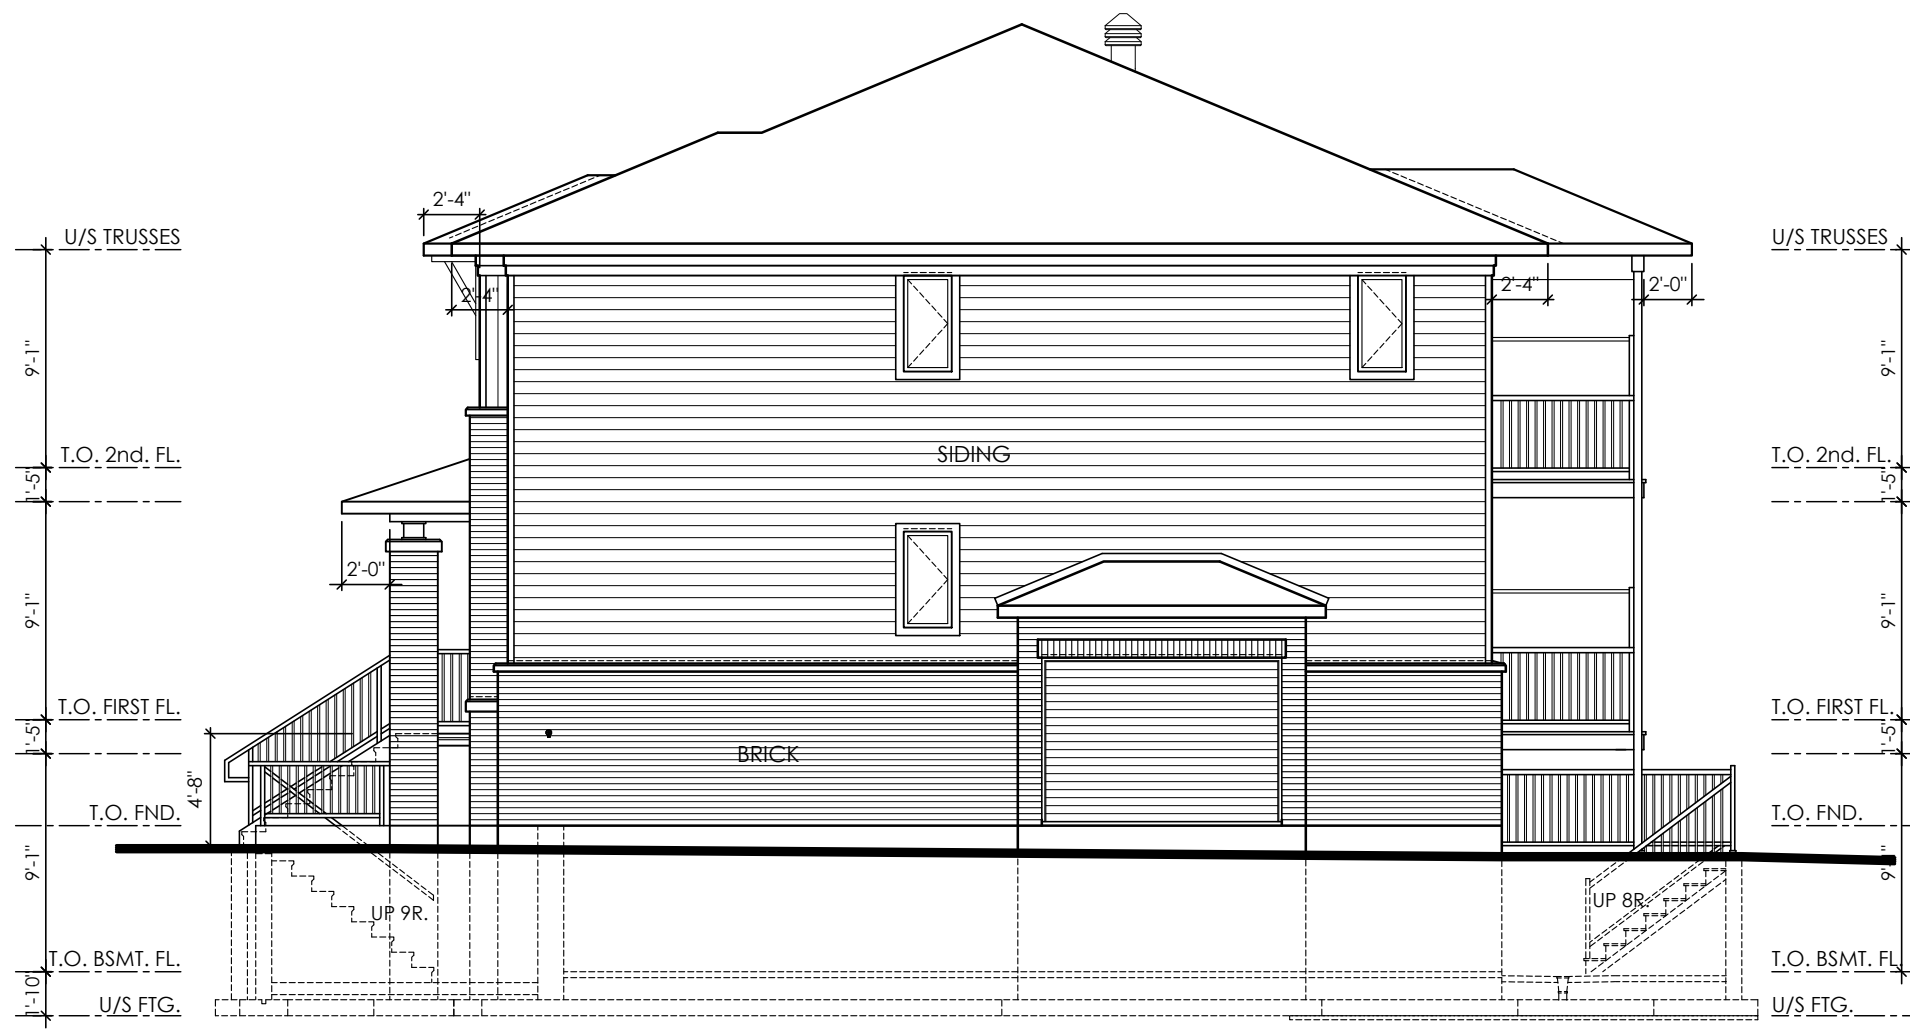

END UNIT REV.
 UNIT 'A'
 UNIT 'B'
 UNIT 'C'

END UNIT, SIDE ELEVATION

RIGHT SIDE ELEVATION

**M. David Blakely
 Architect Inc.**
 2200 Prince of Wales Dr. Suite 101 Nepean, Ontario
 Phone (613) 226-8811 Fax (613) 226-7942

--	--	--	--

SEAL:

No.	DATE	DESCRIPTION	INIT.
10.			
9.			
8.			
7.			
6.			
5.			
4.			
3.			
2.			
1.	23/09/21	FOR SITE PLAN	SM

REVISIONS

A - DETAIL NUMBER
 B - SHEET NUMBER (DETAIL REQUIRED)
 C - SHEET NUMBER (DETAIL LOCATION)

PROJECT: TERRACE FLATS
 KANATA
 BLOCK 344
 OTTAWA, ONTARIO

CLIENT: RICH CRAFT
 Group of Companies

DRAWING TITLE: RIGHT SIDE ELEVATION


DATE: SEPT., 2021.	SCALE: 1/8"=1'-0"	SHEET NO.:
DRAWN BY: SBM	CHECKED: MDB	A3



END UNIT
 UNIT 'A'
 UNIT 'B'
 UNIT 'C'

END UNIT, STREET SIDE ELEVATION

STREET SIDE ELEVATION - BLOCKS 3, 4 & 5

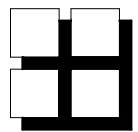


**M. David Blakely
 Architect Inc.**

2200 Prince of Wales Dr. Suite 101 Nepean, Ontario
 Phone (613) 226-8811 Fax (613) 226-7942

SEAL:

10.			
9.			
8.			
7.			
6.			
5.			
4.			
3.			
2.			
1.	23/09/21	FOR SITE PLAN	SM
No.	DATE	DESCRIPTION	INIT.
REVISIONS			

 

A - DETAIL NUMBER
 B - SHEET NUMBER
 (DETAIL REQUIRED)
 C - SHEET NUMBER
 (DETAIL LOCATION)

PROJECT: TERRACE FLATS
 KANATA
 BLOCK 344
 OTTAWA, ONTARIO


CLIENT: RICH CRAFT
 Group of Companies

DRAWING TITLE: STREET SIDE ELEVATION
 BLOCKS 3, 4 & 5

DATE: SEPT., 2021. SCALE: 1/8"=1'-0" SHEET NO.:
 DRAWN BY: SBM CHECKED: MDB **A4**



REAR ELEVATION

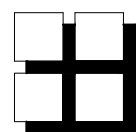

**M. David Blakely
Architect Inc.**

2200 Prince of Wales Dr. Suite 101 Nepean, Ontario
Phone (613) 226-8811 Fax (613) 226-7942

SEAL:

No.	DATE	DESCRIPTION	INIT.
10.			
9.			
8.			
7.			
6.			
5.			
4.			
3.			
2.			
1.	23/09/21	FOR SITE PLAN	SM
REVISIONS			



A - DETAIL NUMBER
B - SHEET NUMBER (DETAIL REQUIRED)
C - SHEET NUMBER (DETAIL LOCATION)

PROJECT: TERRACE FLATS
KANATA
BLOCK 344
OTTAWA, ONTARIO

CLIENT: RICH CRAFT
Group of Companies

DRAWING TITLE: REAR ELEVATION

DATE: SEPT., 2021. SCALE: 1/8"=1'-0" SHEET NO.: A5

DRAWN BY: SBM CHECKED: MDB