

NOTES:
1. REFER TO DRAWING C0.1 FOR NOTES AND FULL LEGEND.

APPROVED
By Allison Hamlin at 5:25 pm, Jun 28, 2022

Allison Hamlin
ALLISON HAMLIN
MANAGER (A), DEVELOPMENT REVIEW WEST
PLANNING, REAL ESTATE & ECONOMIC DEVELOPMENT
DEPARTMENT, CITY OF OTTAWA


WSP
1224 GARDINERS ROAD, SUITE 201
KINGSTON, ONTARIO
CANADA K7P 0G2
PHONE: 613-634-7373
WWW.WSP.COM

CONSULTANT:
M. David Blakely
Architect Inc.
2323 Prince of Wales Dr., Suite 101
Ottawa, Ontario, K2E 6Z9
Phone (613) 226-8811, Fax (613) 226-7942

SEAL:
D. D. SEARLE
100503356
2022.03.10
PROVINCE OF ONTARIO
S. P. DAVIDSON
100133944
2022.03.10
PROVINCE OF ONTARIO

CLIENT:
RICHCRAFT
Group Of Companies

CLIENT REF. #
PROJECT:
TERRACE FLATS


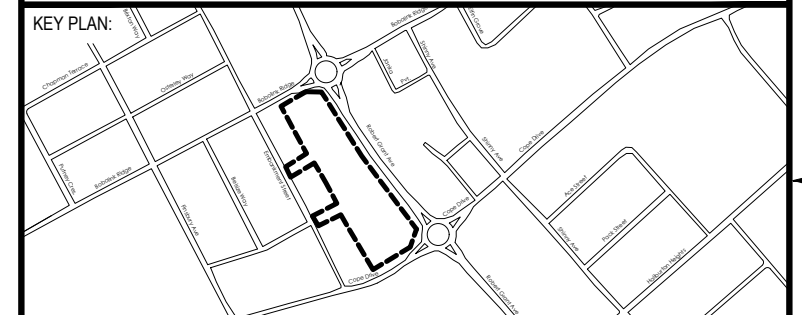


DISCLAIMER: THIS DRAWING AND DESIGN IS COPYRIGHT PROTECTED WHICH SHALL NOT BE USED, REPRODUCED OR PRESENTED WITHOUT WRITTEN PERMISSION BY WSP. THE CONTRACTOR SHALL CHECK AND VERIFY ALL DIMENSIONS AND UTILITY LOCATIONS AND REPORT ALL ERRORS AND OMISSIONS PRIOR TO COMMENCING WORK. THIS DRAWING IS NOT TO BE SCALED.

IS	RE	DATE	DESCRIPTION
4		2022-03-10	RE-ISSUED FOR SPA
3		2022-01-31	RE-ISSUED FOR SPA
2		2021-10-15	RE-ISSUED FOR SPA
1		2021-07-07	ISSUED FOR SPA

PROJECT NO:	DATE:
211-01221-00	MARCH 2021
ORIGINAL SCALE:	IF THIS BAR IS NOT 25mm LONG, ADJUST YOUR PLOTTING SCALE.
1:400	
DESIGNED BY:	
DS	
DRAWN BY:	
MHJT	
CHECKED BY:	
SD	

DISCIPLINE:	TITLE:
CIVIL	TERRACE FLATS REMOVAL PLAN
SHEET NUMBER:	R1.0
SHEET #:	3 OF 10
ISSUE:	REV #
RE-ISSUED FOR SPA	0
DATE OF: MARCH 10, 2022	

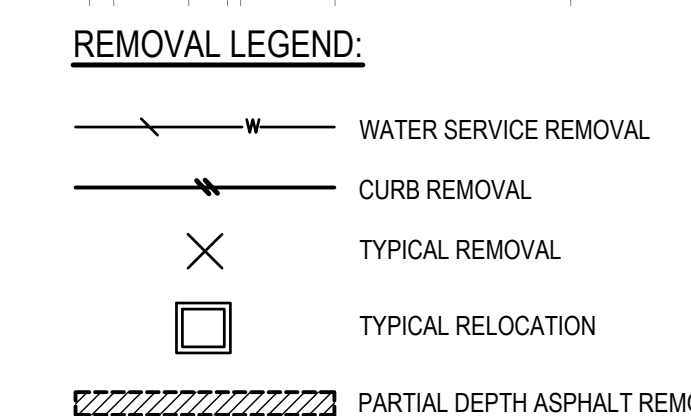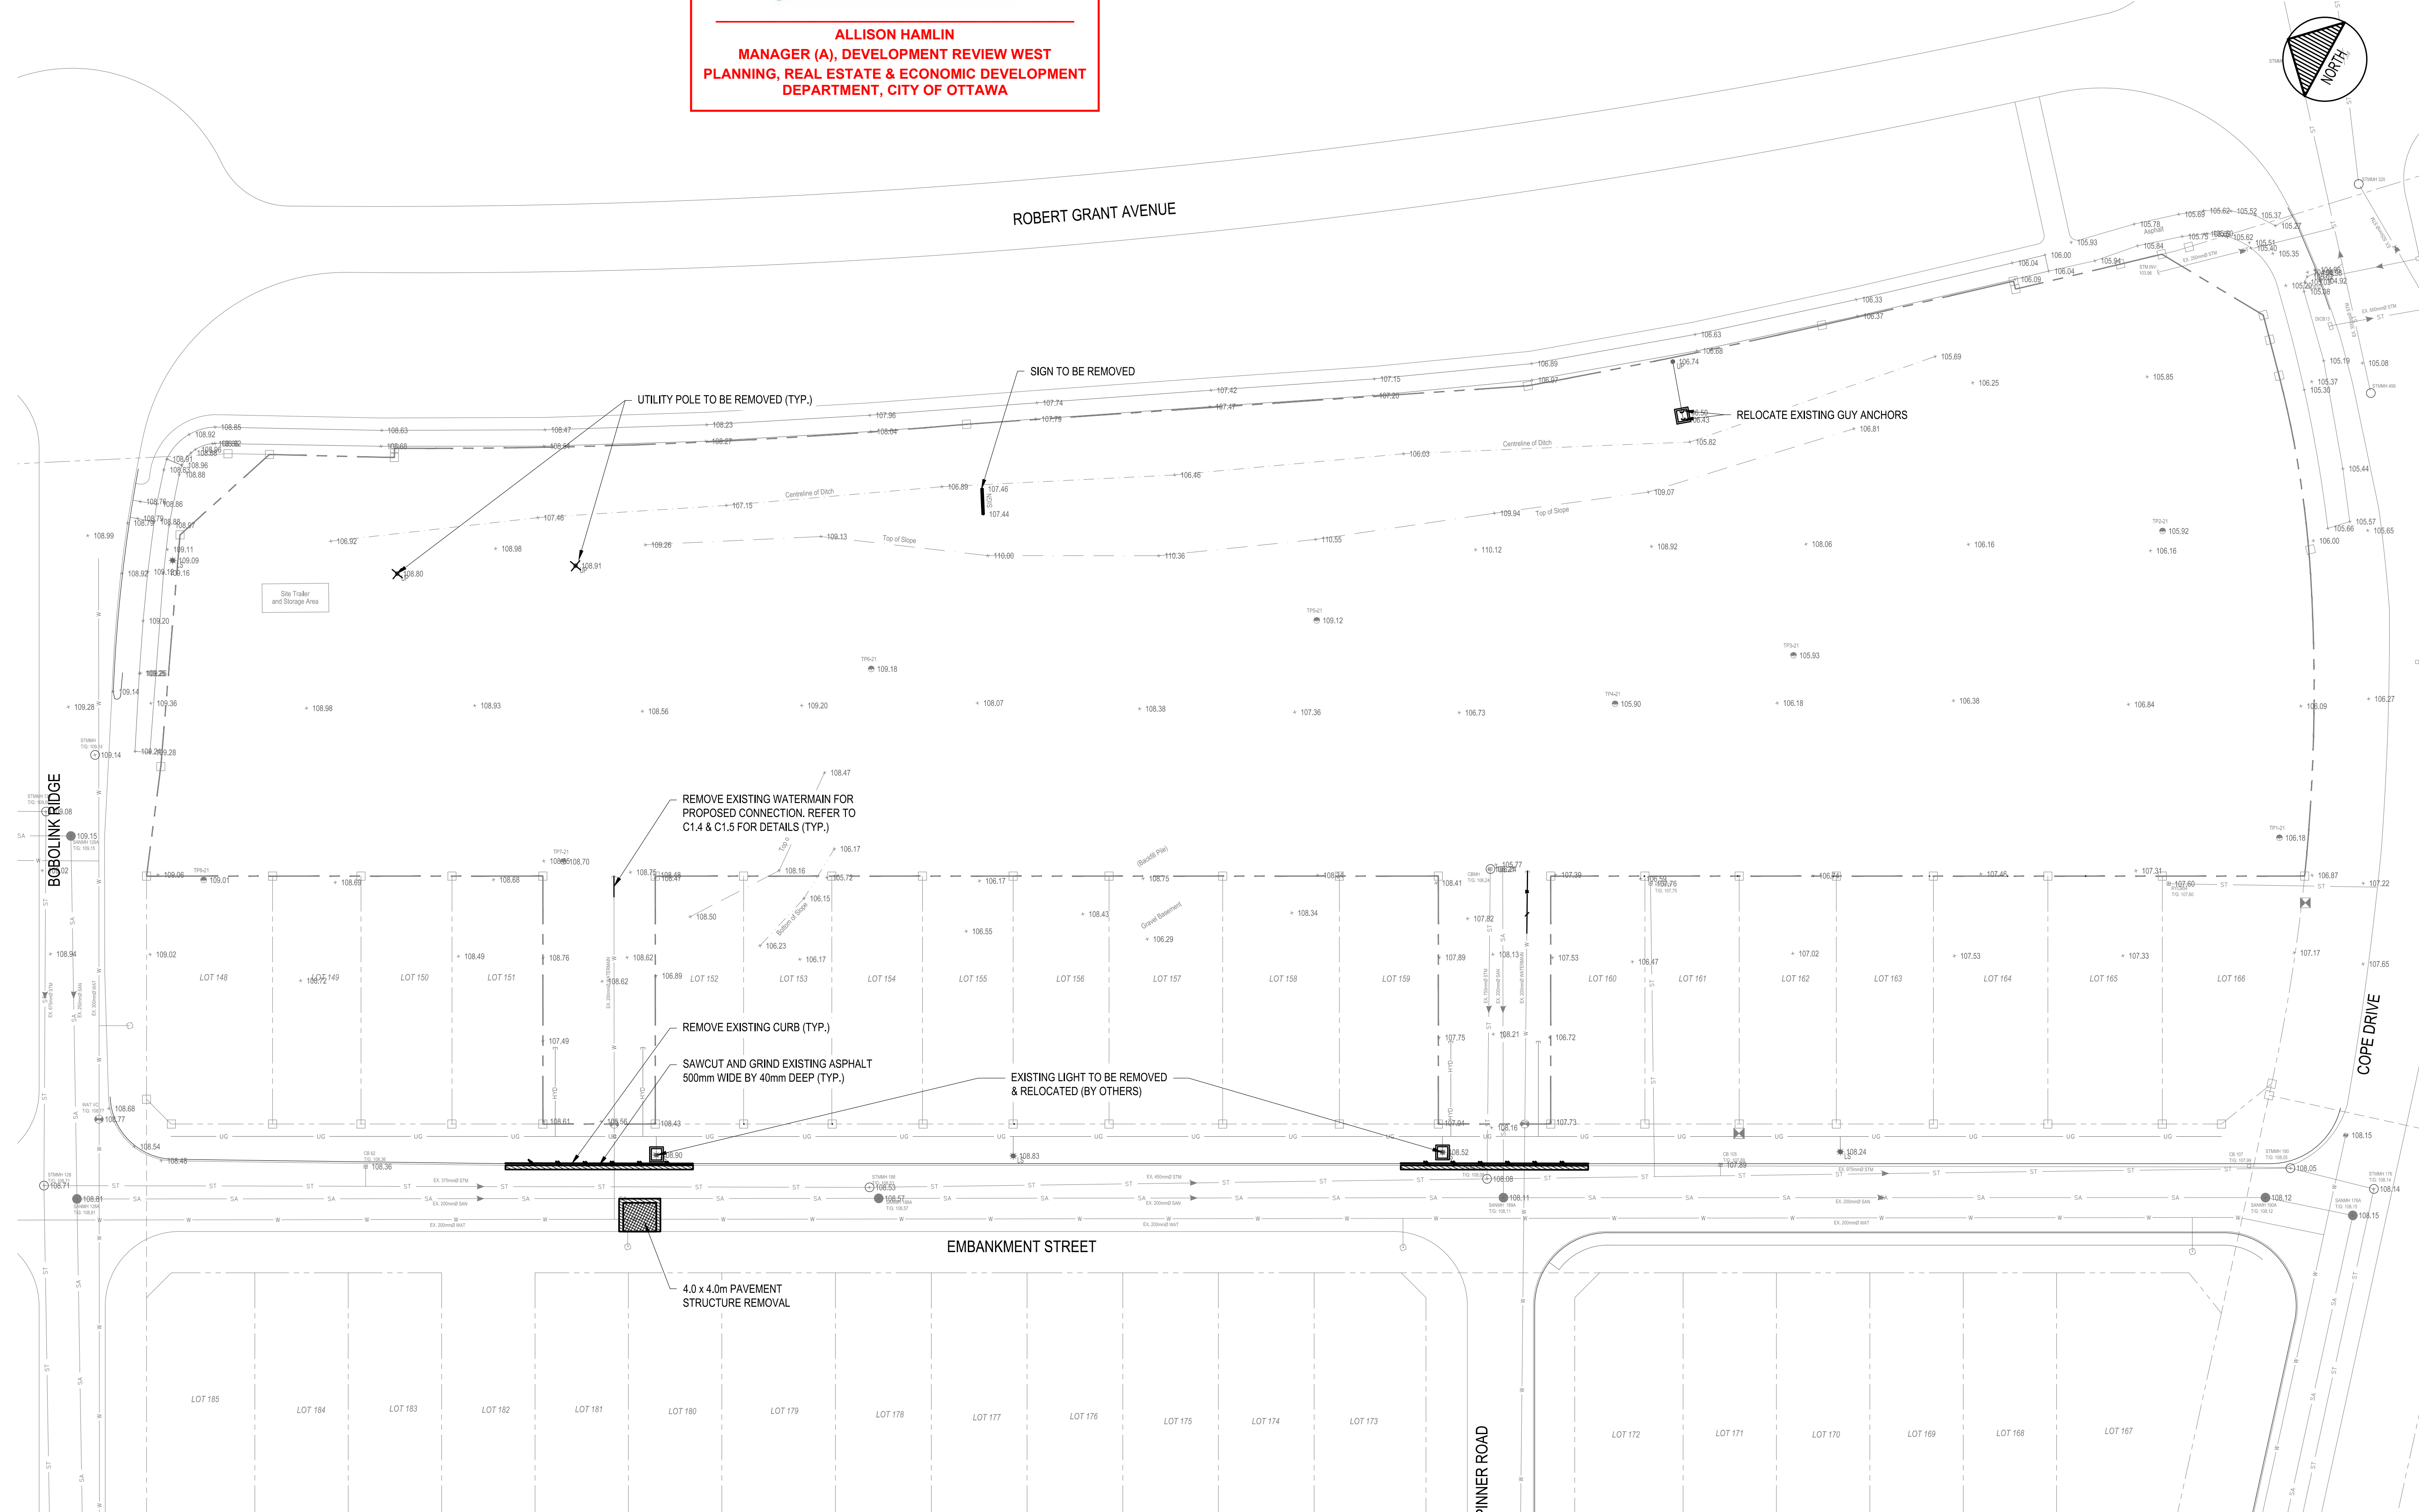

M:\2021\211-01221-00 - Richcraft Terrace Flats Site Plan\Drawings\01_Civil\01_Prod\2021-01-02\1:400_REMOVE.dwg (Mar 03, 2022 5:14pm by: hnaman) CITY PLAN NO. 14498