


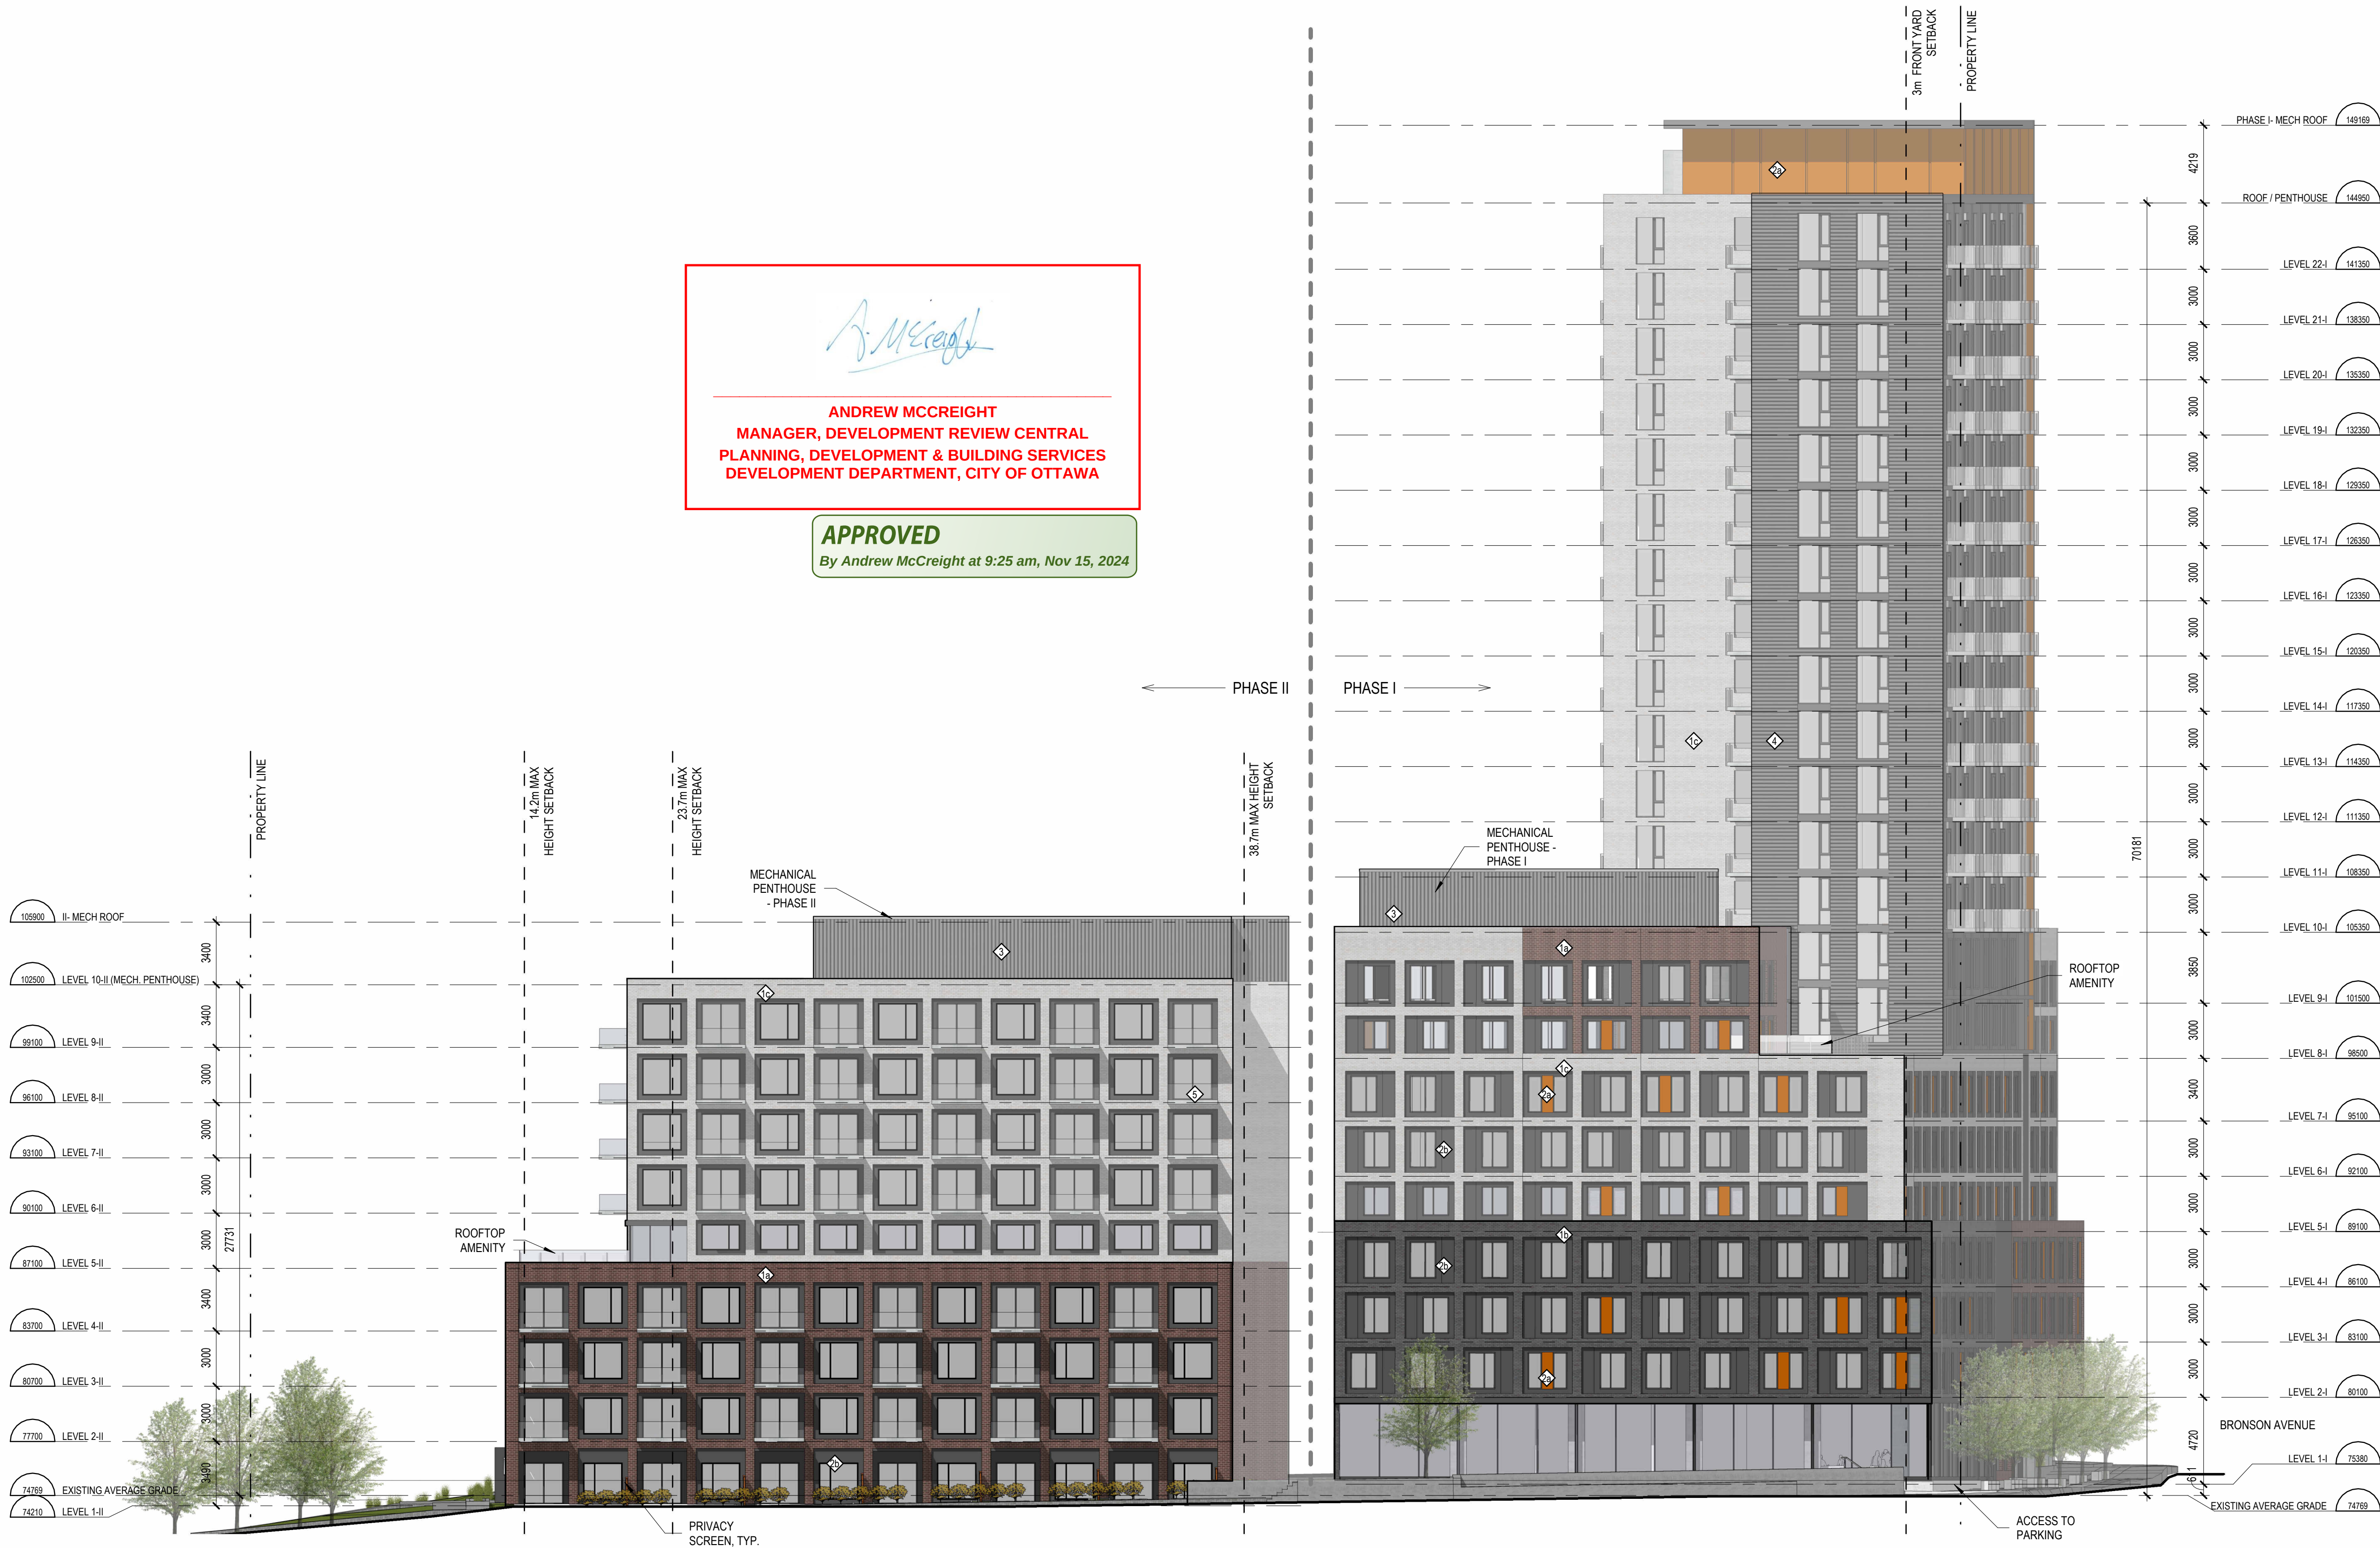

LEGEND - MATERIALS

- 1a BRICK VENEER
COLOUR: WARM BROWN
- 1b BRICK VENEER
COLOUR: CHARCOAL
- 1c BRICK VENEER
COLOUR: LIGHT GREY
- 2a METAL PANEL
COLOUR: ORANGE
- 2b METAL PANEL
COLOUR: CHARCOAL
- 2c METAL PANEL
COLOUR: MEDIUM GREY
- 3 METAL PANEL, VERTICAL PATTERN
COLOUR: CHARCOAL
- 4 METAL PANEL, HORIZONTAL PATTERN
COLOUR: CHARCOAL
- 5 GLASS RAILING - TYP. FOR ALL BALCONIES
COLOUR: CLEAR
- 6 METAL RAILING
COLOUR: BLACK
- 7 CURTAIN WALL GLAZING

No.	Date	Émis pour / Object
7	2021/03/09	SITE PLAN CONTROL
8	2022/10/14	SITE PLAN CONTROL RESPONSE
9	2023/06/16	SITE PLAN CONTROL RESPONSE

Architecte / Architect
(Paysagiste / Landscape)

Gino J. Aiello landscape architect
www.GJALA.com
GJNO@GJALA.com (815) 855-1343
110 Dabury Road Unit #9 | Ottawa Ontario | K2T0C2

Ingénieur / Engineer
(Civil / Civil)



Client / Client




Architecte / Architect

Collectif d'architectes
figuri
3550, Saint-Armande O.
Montreal Q2 H4C 1A6
T. 514 981-5122
190 Somerset St W #206
Ottawa ON K2P 3A4
T. 613 695-6122
www.figuri.ca

Droit d'auteur / Copyright

Ce dessin est sujet au droit d'auteur. Il ne peut être reproduit pour quelques intentions ou usages que ce soit, il ne peut être utilisé uniquement avec l'approbation de la signature et de l'estampe originale.
This drawing is subject to copyright. It is not to be reproduced for any purpose or by any means, and may only be used if it bears an original stamp and signature.

Sceau / Seal

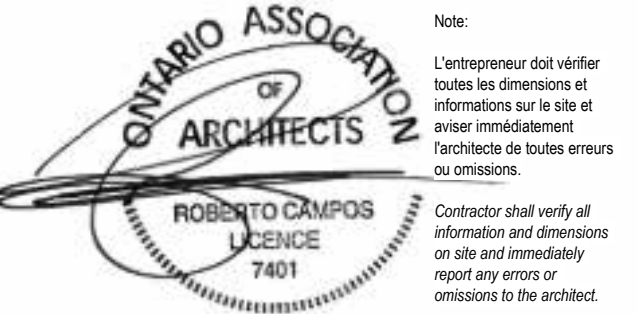

Project / Project

770 BRONSON

770-774 Bronson Avenue & 557 Cambridge Street

Ottawa, ON

SOUTH ELEVATION

Dessiné par / Drawn by

GCG

No. projet / Project number

2025

Vérifié par / Verified by

RC

No. dessin / Drawing number

2025

Échelle / Scale

As indicated

Date de création du dessin /

Drawing creation date

2021/02/01

A.203

1 SOUTH ELEVATION
A.203 1 : 200