
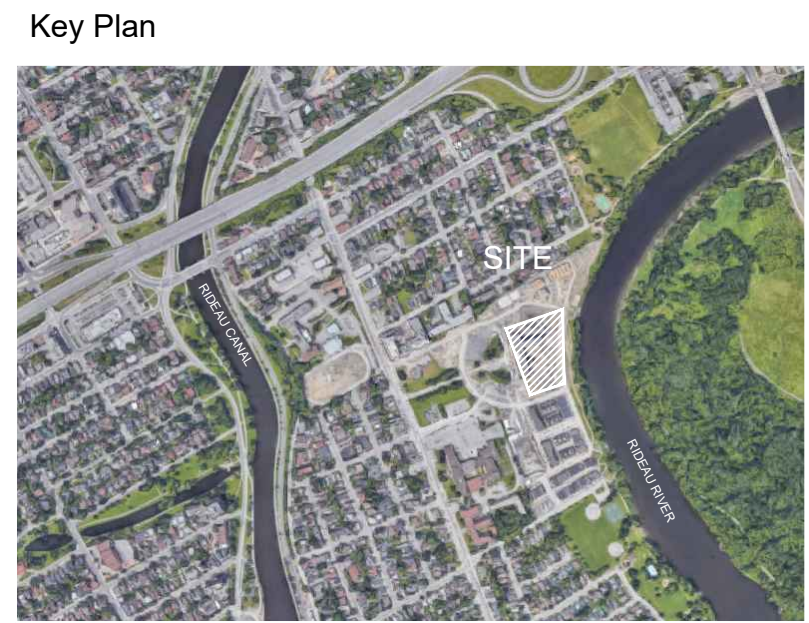


Last Saved: 3/30/2022 2:50:41 PM
 File Location: Z:\Projects\1974-02 Greystone Phase 3 225 Scholastic\Drawings\Roof Terraces -SPA R4\SPA 1974-02 Greystone PH3_Roof Terraces SPA01.dwg






ALLISON HAMLIN
 MANAGER (A), DEVELOPMENT REVIEW WEST
 PLANNING, REAL ESTATE & ECONOMIC DEVELOPMENT
 DEPARTMENT, CITY OF OTTAWA

APPROVED
 By Allison Hamlin at 10:34 am, Aug 30, 2023



No.	Revision	Date
2	REISSUED FOR SPA	12.08.2022
1	ISSUED FOR SITE PLAN APPROVAL	08 MAR 2022

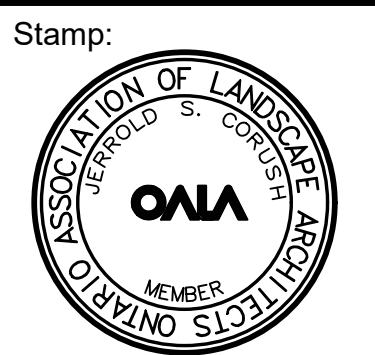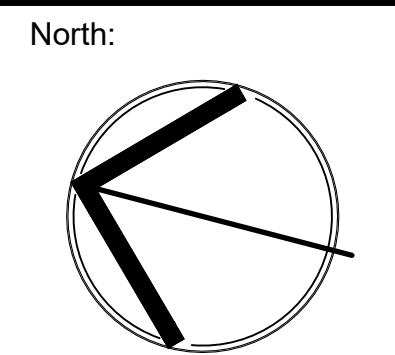


 Landscape Architecture
 Urban Design
 Site Planning
 Recreation and Park Planning
 Project Management

319 McRae Avenue, Suite 502, Ottawa, Ontario, K1Z 0B9
 Tel: (613) 729-4536

- All measurements in millimeters unless specified otherwise. Do not scale drawing. All drawings to be read in conjunction with written specifications.
- Copyright reserved. This drawing is the exclusive property of CSW Landscape Architects Ltd. and shall not be used without the consent thereof.
- This Drawing may not be used for construction until signed by the landscape architect. It is the responsibility of the contractor to:
 - check and verify all dimensions on site;
 - report all errors and/or omissions to the landscape architect;
 - comply with all pertinent codes and by-laws;
 - check and verify locations of all underground services with all local utilities prior to any digging.

Project:
Greystone Phase 3
225 Scholastic

 225 Scholastic Drive
 OTTAWA, ONTARIO

Drawing:
LANDSCAPE PLAN
ROOF TERRACES


Scale:	1:100	Date:	2022-02-22
Design By:	SC	Drawn By:	SC
Project Number:	1974-02	Sheet Number:	L 05

D07-12-21-0111


Allison Hamlin


ALLISON HAMLIN
MANAGER (A), DEVELOPMENT REVIEW WEST
PLANNING, REAL ESTATE & ECONOMIC DEVELOPMENT
DEPARTMENT, CITY OF OTTAWA

APPROVED
 By Allison Hamlin at 10:33 am, Aug 30, 2023

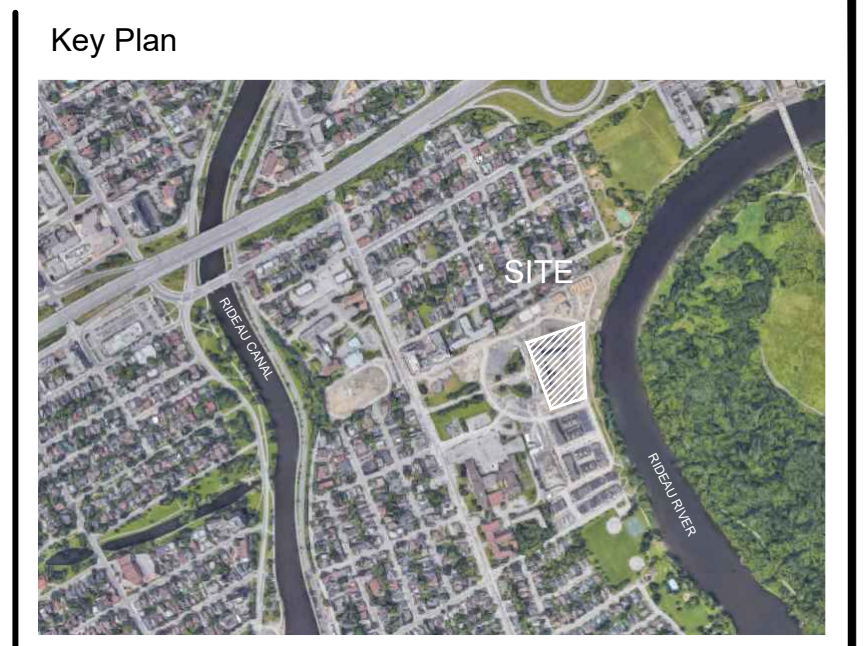

No.	Revision	Date
2	ISSUED FOR SPA	12.08.2022
1	ISSUED FOR SITE PLAN APPROVAL	08 MAR 2022

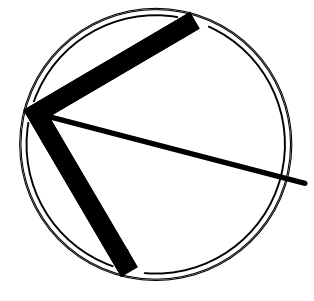North: 

Stamp: 

CSW Landscape Architecture
 Urban Design
 Site Planning
 Recreation and Park Planning
 Project Management


319 McRae Avenue, Suite 502, Ottawa, Ontario, K1Z 0B9
 Tel: (613) 729-4536

- All measurements in millimeters unless specified otherwise. Do not scale drawing. All drawings to be read in conjunction with written specifications.
- Copyright reserved. This drawing is the exclusive property of CSW Landscape Architects Ltd. and shall not be used without the consent thereof.
- This Drawing may not be used for construction until signed by the landscape architect. It is the responsibility of the contractor to:
 - check and verify all dimensions on site;
 - report all errors and/or omissions to the landscape architect;
 - comply with all pertinent codes and by-laws;
 - check and verify locations of all underground services with all local utilities prior to any digging.

Project:
Greystone Phase 3
225 Scholastic
 225 Scholastic Drive
 OTTAWA, ONTARIO

Drawing:
LANDSCAPE PLAN
ROOF TERRACES

Scale:	1:100	Date:	2022-02-22
Design By:	SC	Drawn By:	SC
Project Number:	1974-02	Sheet Number:	L 06

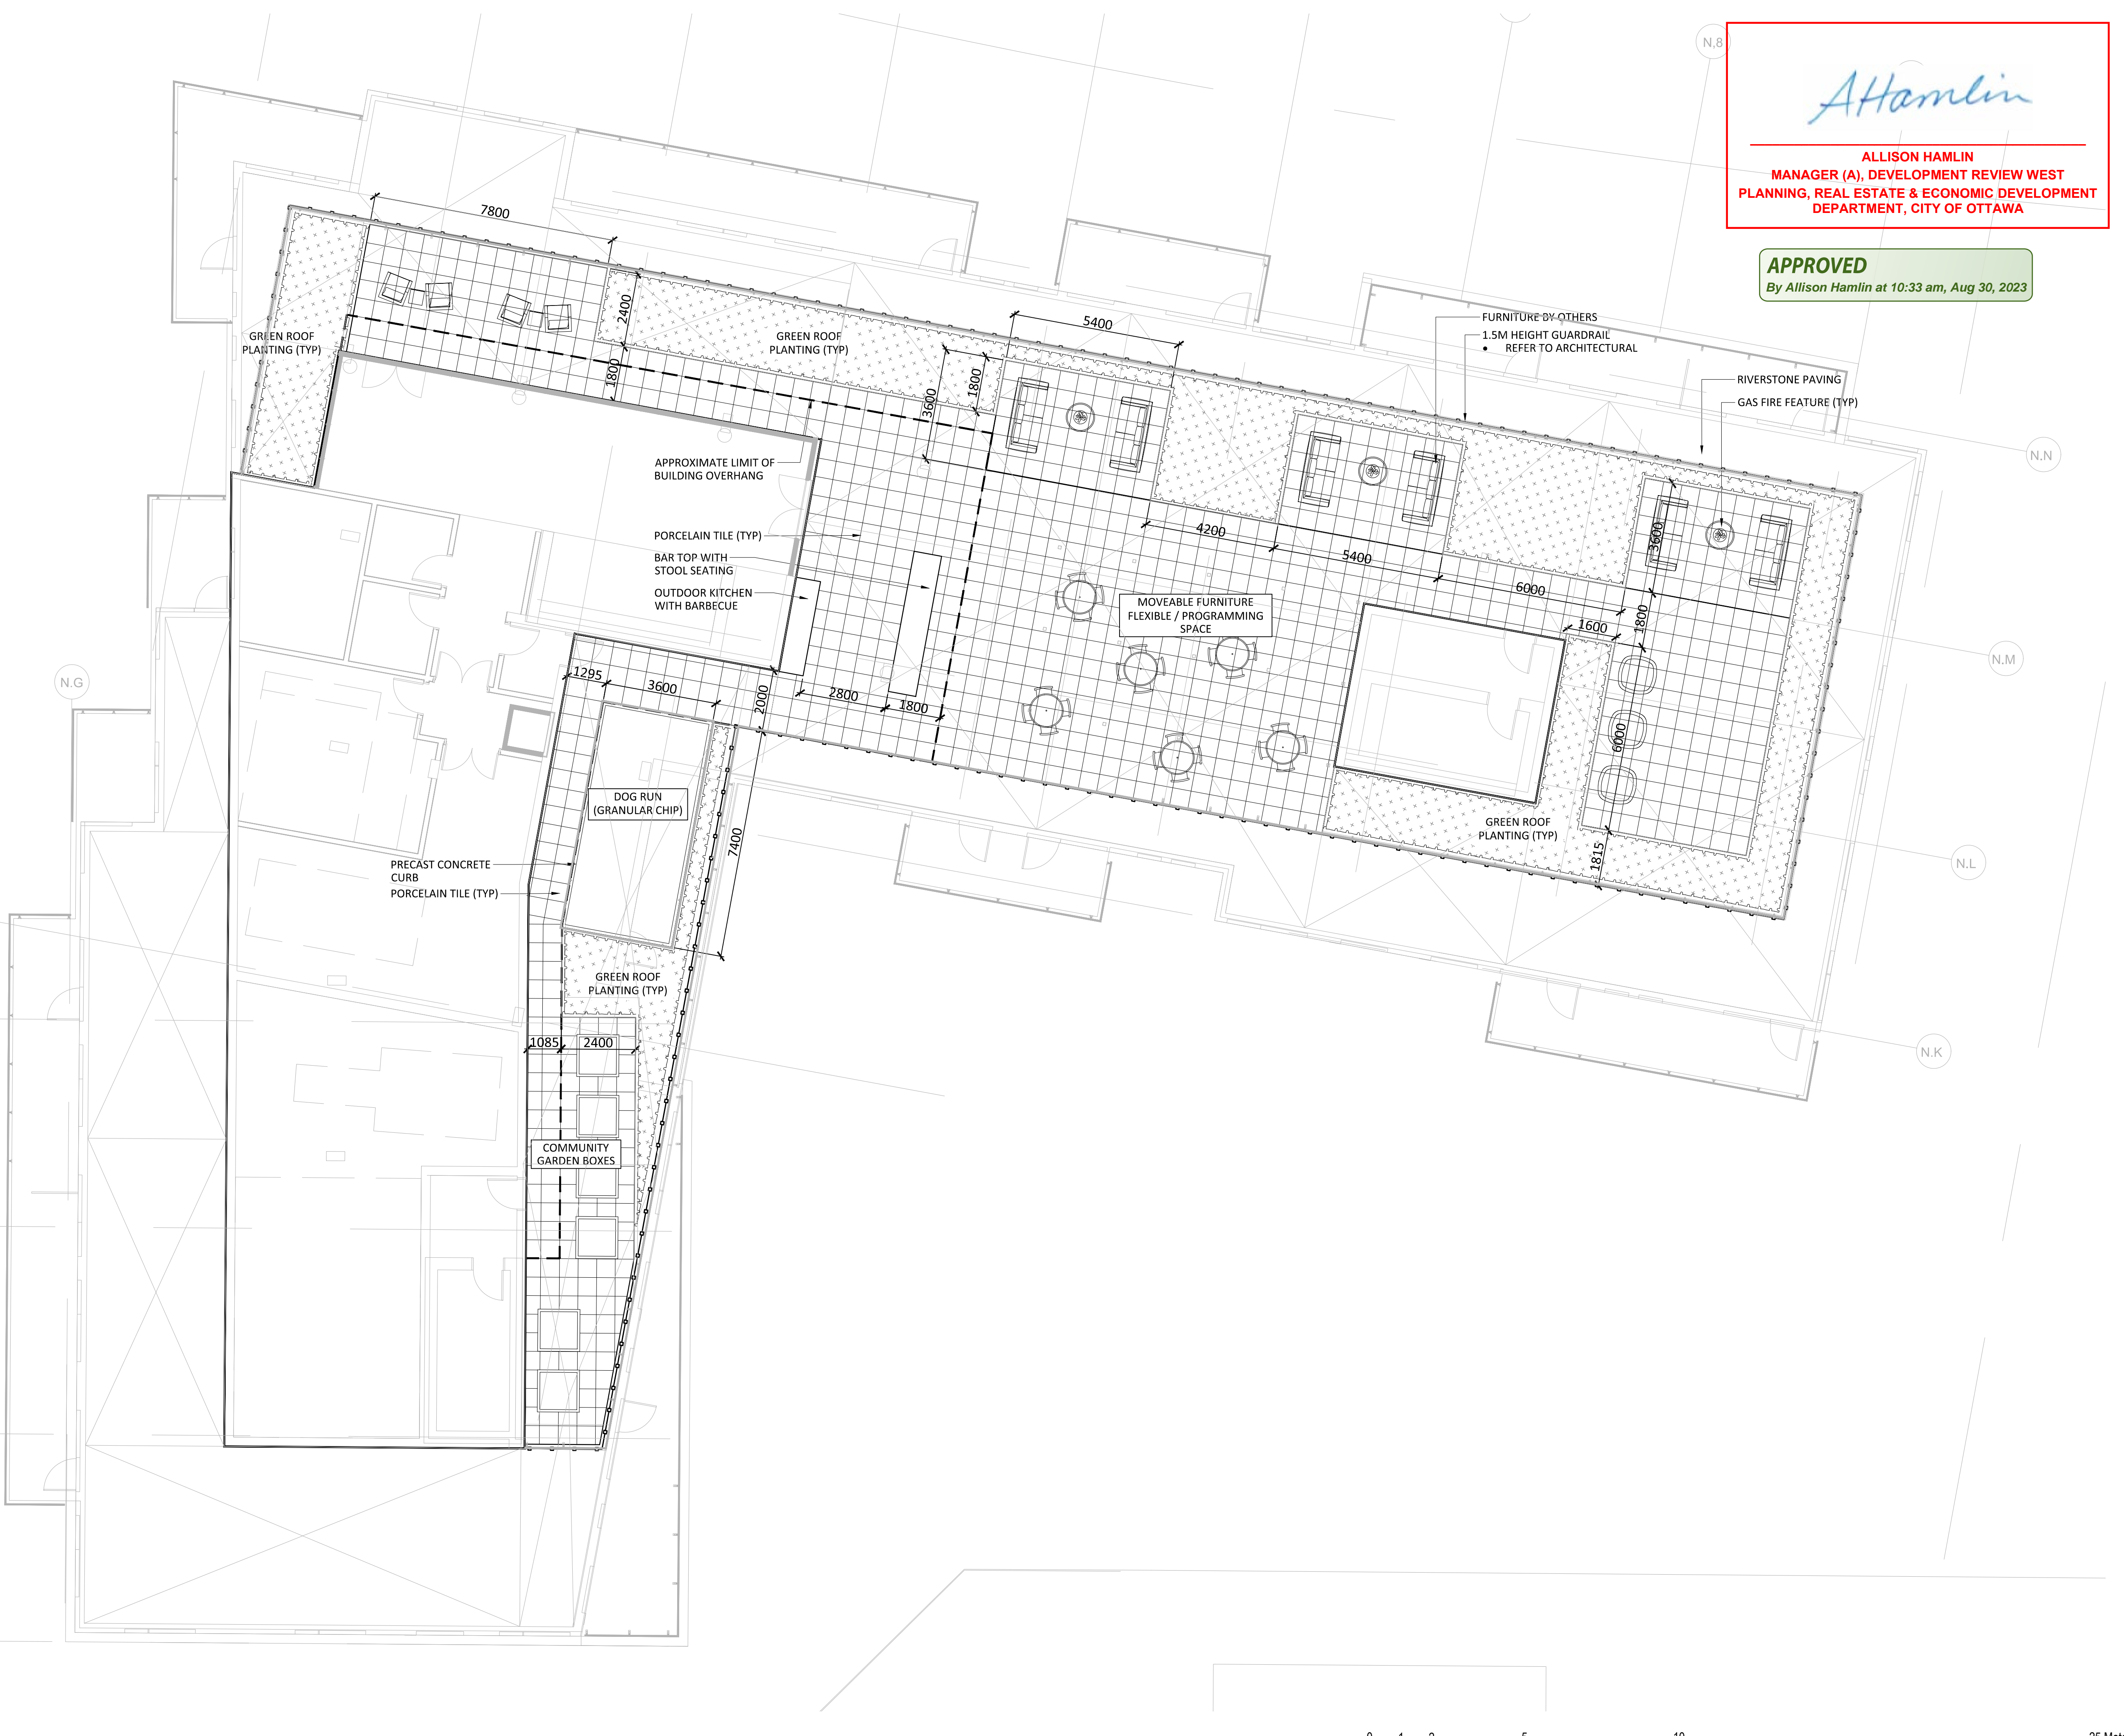


Last Save: 30/08/2022 2:50:41 PM
 File Location: Z:\Projects\1974-02 Greystone Phase 3\225 Scholastic\Drawings\Roof Terraces -SPA_R4\SPA\1974-02_Greystone PH3_Roof Terraces SPA01.dwg

D07-12-21-0111

At Hamlin

ALLISON HAMLIN
MANAGER (A), DEVELOPMENT REVIEW WEST
PLANNING, REAL ESTATE & ECONOMIC DEVELOPMENT
DEPARTMENT, CITY OF OTTAWA

APPROVED
 By Allison Hamlin at 10:33 am, Aug 30, 2023

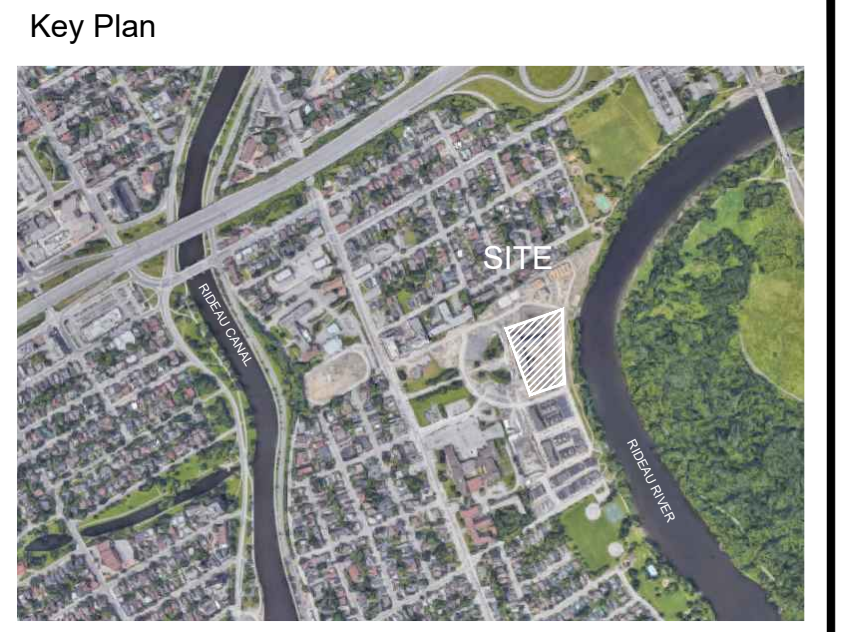

No.	Revision	Date
2	REISSUED FOR SPA	12.08.2022
1	ISSUED FOR SITE PLAN APPROVAL	08 MAR 2022

North:

Stamp:

CSW

Landscape Architecture
 Urban Design
 Site Planning
 Recreation and Park Planning
 Project Management

319 McRae Avenue, Suite 502, Ottawa, Ontario, K1Z 0B9
 Tel: (613) 729-4536

- All measurements in millimeters unless specified otherwise. Do not scale drawing. All drawings to be read in conjunction with written specifications.
- Copyright reserved. This drawing is the exclusive property of CSW Landscape Architects Ltd. and shall not be used without the consent thereof.
- This Drawing may not be used for construction until signed by the landscape architect. It is the responsibility of the contractor to:
 - check and verify all dimensions on site;
 - report all errors and/or omissions to the landscape architect;
 - comply with all pertinent codes and by-laws;
 - check and verify locations of all underground services with all local utilities prior to any digging.


Project:
Greystone Phase 3
225 Scholastic

225 Scholastic Drive
 OTTAWA, ONTARIO

Drawing:
LANDSCAPE PLAN
ROOF TERRACES

Scale:	1:100	Date:	2022-02-22
Design By:	SC	Drawn By:	SC
Project Number:	1974-02	Sheet Number:	L 07

#17640

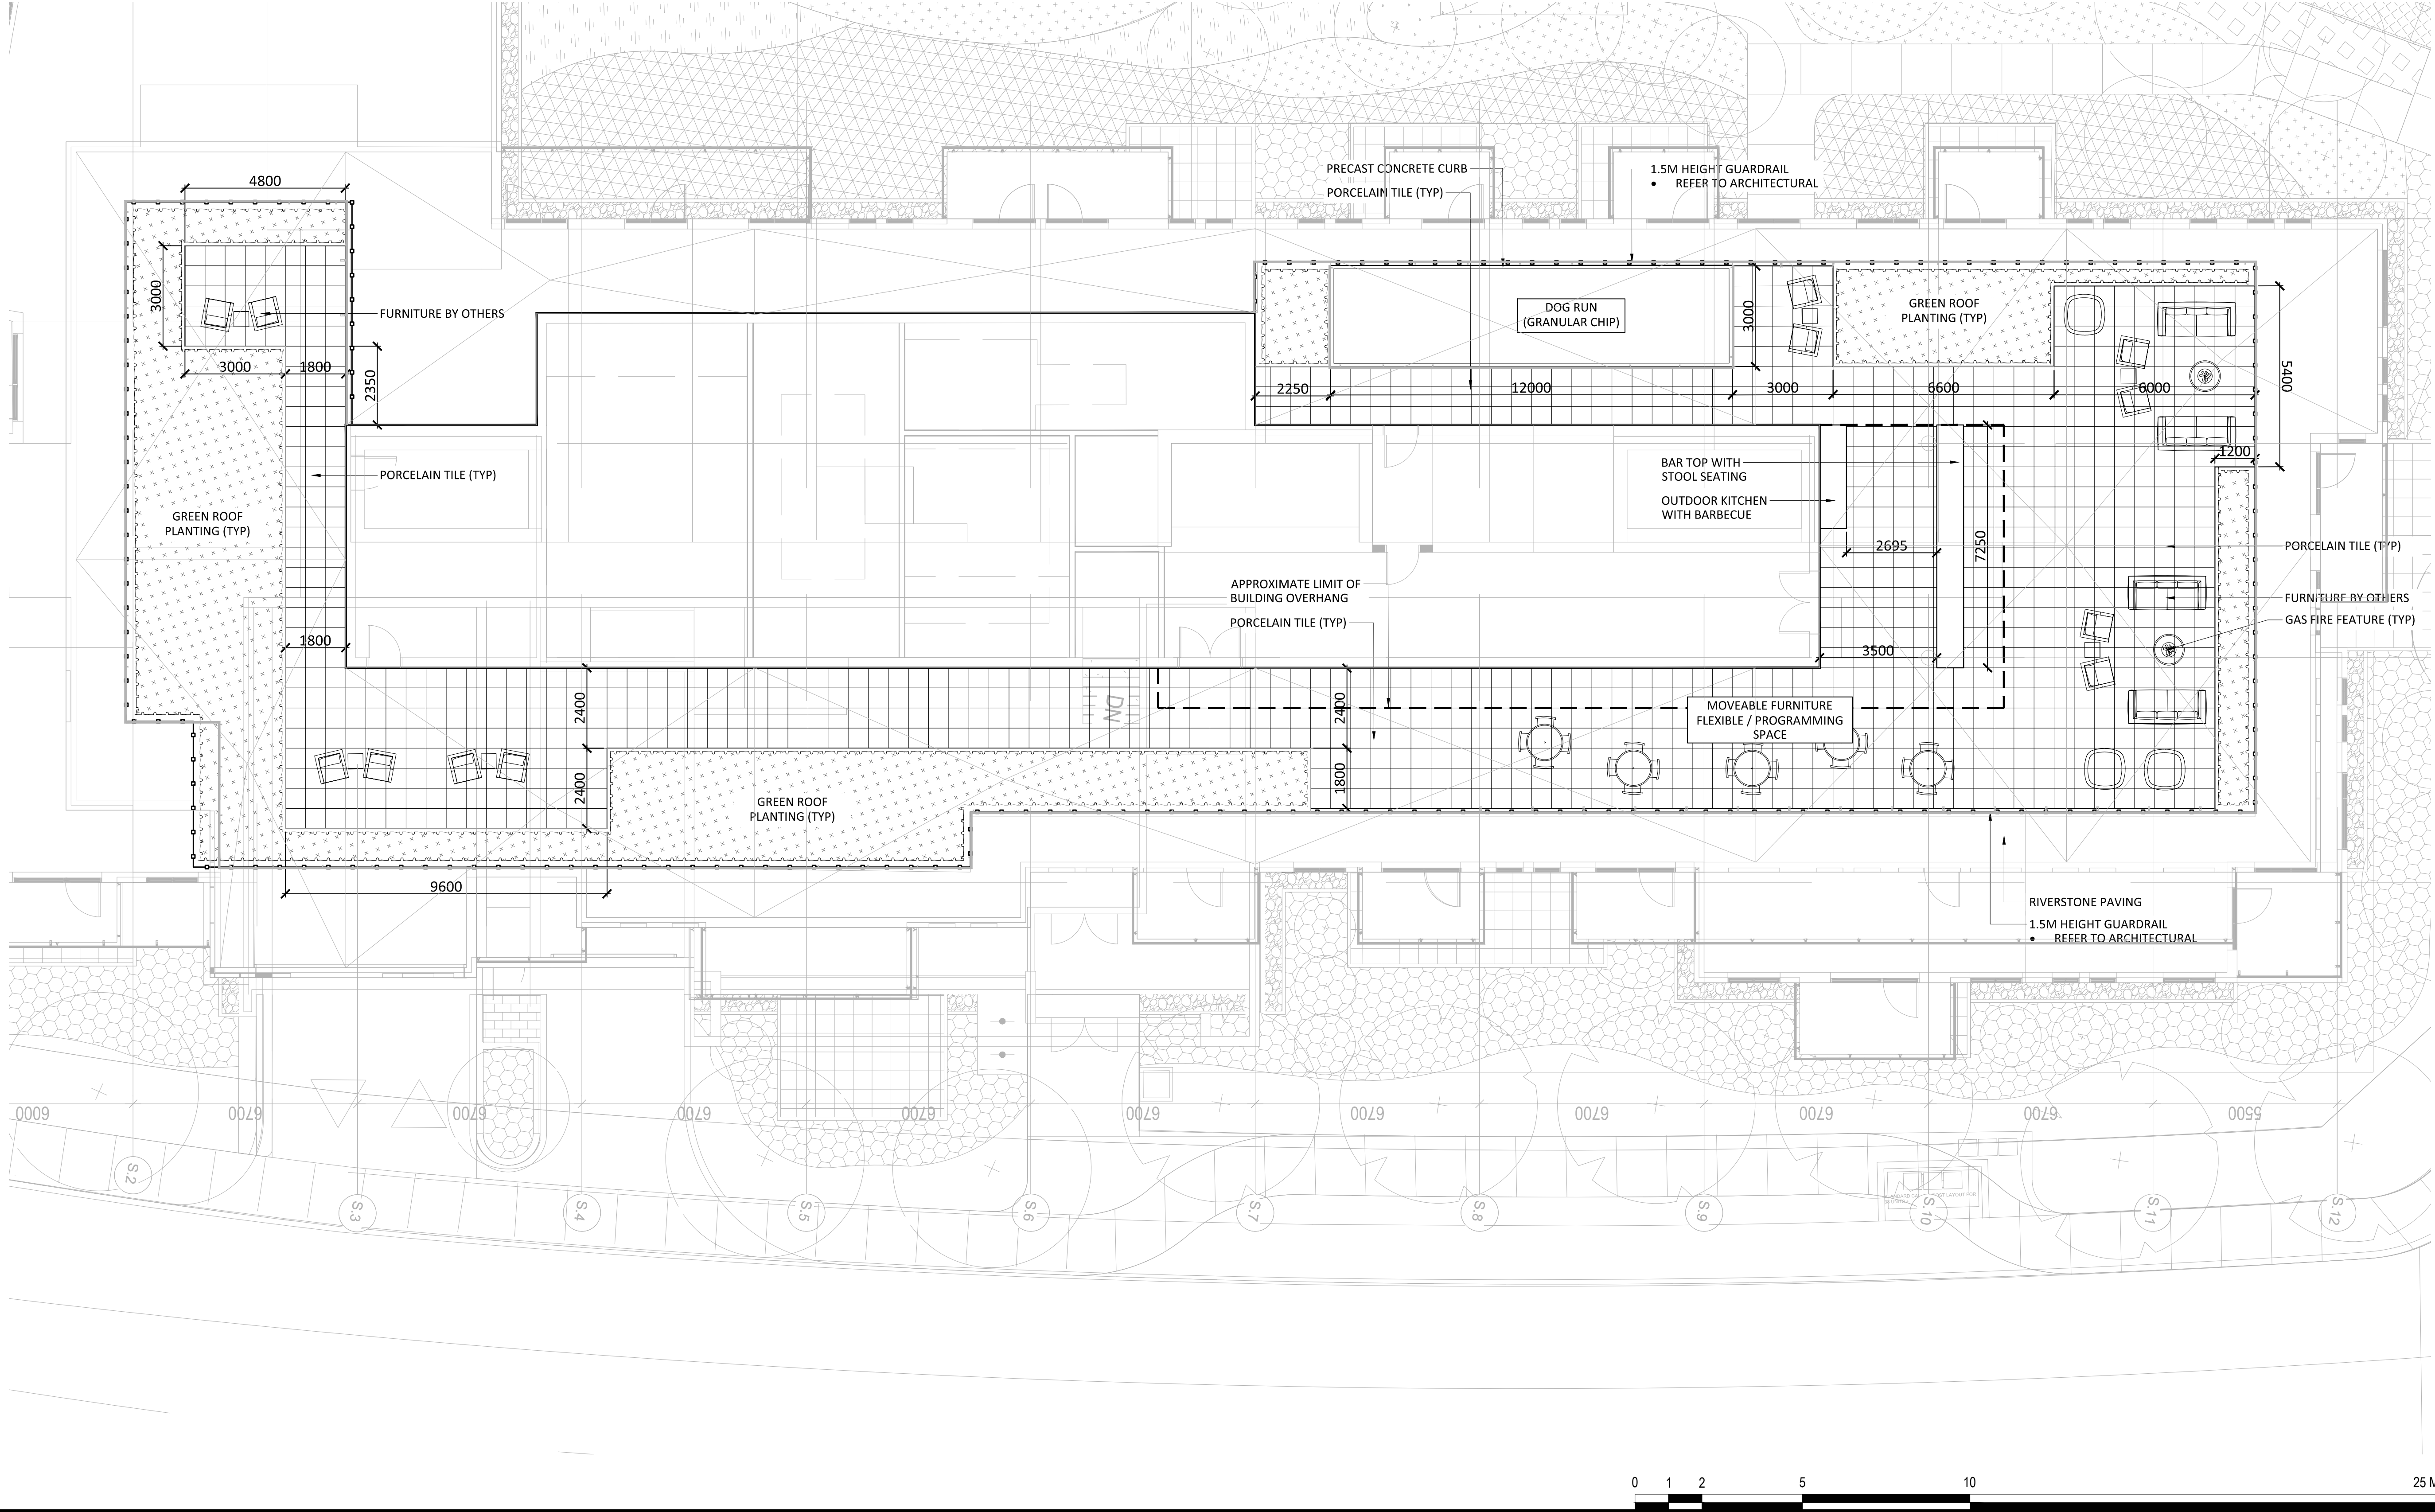

Last Save: 30/08/2022 2:50:41 PM
 File Location: Z:\Projects\1974-02 Greystone Phase 3\225 Scholastic\Drawings\Roof Terraces -SPA_R4\SPA\1974-02_Greystone PH3_Roof Terraces SPA01.dwg

D07-12-21-0111