


PLANT LIST FOR STREET TREES - REFER TO NOVATECH'S PLANTING PLAN

SYM.	BOTANICAL NAME	COMMON NAME	Q	SIZE	REMARKS
	LARGE DECIDUOUS TREES				
ASA	ACER SACCHARUM 'AUTUMN FEST'	AUTUMN FEST SUGAR MAPLE	0	---	60mm CAL. B&B / W.B.
AFAB	ACER X FREEMANI 'JEFFERSRED'	AUTUMN BLAZE	0	---	60mm CAL. B&B / W.B.
GBJ	GINKGO BILOBA 'JFS-UGAZ'	GOLDEN COLONNADE GINKGO	0	---	60mm CAL. B&B / W.B.
TCR	TILIA CORDATA 'RONALD'	NORLIN LINDEN	0	---	60mm CAL. B&B / W.B.
QM	QUERCUS MACROCARPA	BURR OAK	0	---	60mm CAL. B&B / W.B.
QMU	QUERCUS MACROCARPA 'URBAN PINNACLE'	URBAN PINNACLE OAK	0	---	50mm CAL. B&B / W.B.

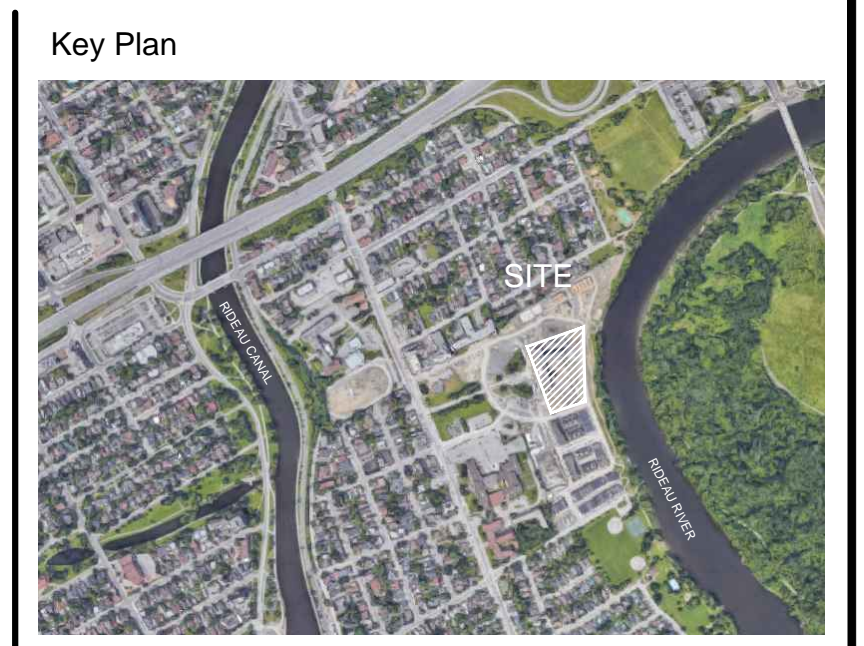

No.	Revision	Date
4	ISSUED FOR SPA	03.06.2022
3	SPA ISSUED FOR COORD.	18.02.2021
2	ISSUED FOR SPA	23.07.2021
1	SPA ISSUED FOR COORD.	21.05.2021

North:

Stamp:

**CSW** Landscape Architecture  
 Urban Design  
 Site Planning  
 Recreation and Park Planning  
 Project Management

319 McRae Avenue, Suite 502, Ottawa, Ontario, K1Z 0B9  
 Tel: (613) 729-4536

- All measurements in millimeters unless specified otherwise. Do not scale drawing. All drawings to be read in conjunction with written specifications.
- Copyright reserved. This drawing is the exclusive property of CSW Landscape Architects Ltd. and shall not be used without the consent thereof.
- This Drawing may not be used for construction until signed by the landscape architect. It is the responsibility of the contractor to:
  - check and verify all dimensions on site;
  - report all errors and/or omissions to the landscape architect;
  - comply with all pertinent codes and by-laws;
  - check and verify locations of all underground services with all local utilities prior to any digging.

Project:  
**Greystone Phase 3**  
**225 Scholastic**

225 Scholastic Drive  
 OTTAWA, ONTARIO

Drawing:  
**Planting Plan**  
**Ground Level**

Scale: 1:250 Date: 2020-10-28

Design By: CM Drawn By: JA/HP

Project Number: 1974-02 Sheet Number: L02













SYM.	BOTANICAL NAME	COMMON NAME	Q	SIZE	REMARKS
LARGE DECIDUOUS TREES					
AF	ACER FREEMANII 'JEFFERSRED'	AUTUMN BLAZE MAPLE	2	---	70mm CAL. B&B / W.B.
AR	ACER RUBRUM	RED MAPLE	1	---	70mm CAL. B&B / W.B.
PT	POPULUS TREMULOIDES	TREMULING ASPEN	17	---	50mm CAL. B&B / W.B.
UM	ULMUS 'MORTON'	ACCOLADE ELM	1	---	70mm CAL. B&B / W.B. PLANT IN SPRING
UN	ULMUS 'NEW HORIZON'	NEW HORIZON ELM	1	---	70mm CAL. B&B / W.B. PLANT IN SPRING
SMALL DECIDUOUS TREES					
AC	AMELANCHIER CANADENSIS	SHADBLOW SERVICEBERRY	10	---	2000mm HT. B&B / W.B. MULTI-STEM
AG	ACER GRISELUM	PAPERBARK MAPLE	11	---	3000mm HT. B&B / W.B. MULTI-STEM
CC	CARPINUS CAROLINIANA	AMERICAN HORNBEEAM	5	---	3000mm HT. B&B / W.B. MULTI-STEM
MR	MALUS ROYALTY	ROYALTY CRABAPPLE	11	---	50mm CAL. B&B / W.B.
SR	SYRINGA RETICULATA	JAPANESE LILAC	7	---	2000mm HT. B&B / W.B. MULTI-STEM
CONIFEROUS TREES					
AB	ABIES BALSAMICA	BALSAM FIR	1	---	3000mm HT. B&B / W.B.
PO	PICEA OMORICA	SERBIAN SPRUCE	1	---	3000mm HT. B&B / W.B.
TC	TSUGA CANADENSIS	EASTERN HEMLOCK	2	---	1500mm HT. B&B / W.B.
SHRUBS					
Ed	EUONYMUS ALATUS 'COMPACTUS'	DWARF-WINGED BURNING BUSH	---	---	800mm HT. POT. 1000mm O.C.
Jh	JUNIPERUS HORIZONTALIS 'PLUMOSA COMPACTA'	COMPACT ANDORA JUNIPER	---	---	800mm SPR. POT. 750mm O.C.
Ph	PHYSCARPUS OPUULIFOLIUS 'DIABOLO'	DIABOLO NINEBARK	---	---	800mm HT. POT. 1200mm O.C.
Pm	PINUS MUGO	MUGO PINE	---	---	600mm SPR. POT. 900mm O.C.
Ra	RHUS AROMATICA 'GRO-LOW'	FRAGRANT 'GRO LOW' SUMAC	---	---	600mm HT. POT. 600mm O.C.
Sb	SPIREA X BUMALDA 'GOLDFLAME'	GOLDFLAME SPIREA	---	---	500mm HT. POT. 600mm O.C.
Ss	SORBARIA SORBIFOLIA	FALSE SPIREA	---	---	500mm HT. POT. 900mm O.C.
Sv	SYRINGA VULGARIS 'SENSATION'	SENSATION FRENCH HYBRID LILAC	---	---	800mm HT. POT. 1200mm O.C.
Tc	TAXUS CANADENSIS	GROUND HEMLOCK	---	---	800mm HT. POT. 1200mm O.C.

SYM.	BOTANICAL NAME	COMMON NAME	Q	SIZE	REMARKS
CLIMBERS					
Ho	HYDRANGEA ANOMALA PETIOLARIS	CLIMBING HYDRANGEA	---	---	1500mm HT. 2 GAL. POT
Lj	LONICERA JAPONICA 'HALLIANA'	HALL'S HONEYSUCKLE	---	---	1500mm HT. 2 GAL. POT
Pt	PARITENOCISSUS TRICUSPIDATA 'VETCHI'	BOSTON IVY	---	---	1500mm HT. 2 GAL. POT
ORNAMENTAL GRASS					
ca	CALAMAGROSTIS X ACUTIFLORA 'KARL FOERSTER'	FOREST REED GRASS	---	---	1 GAL. POT DENSITY 3 U / m <sup>2</sup>
cg	CAREX GLAUCA	BLUE SEDGE	---	---	1 GAL. POT DENSITY 5 U / m <sup>2</sup>
dc	DESCHAMPSIA CESPITOSA	TUFTED HAIR GRASS	---	---	1 GAL. POT DENSITY 2 U / m <sup>2</sup>
df	DESCHAMPSIA FLEXUOSA	WAVY HAIR GRASS	---	---	1 GAL. POT DENSITY 4 U / m <sup>2</sup>
in	LUZULA NINEA	'SNOWY WOODRUSH	---	---	1 GAL. POT DENSITY 5 U / m <sup>2</sup>
ms	MISCANTHUS SINENSIS 'SILVER FEATHER'	SILVER FEATHER MISCANTHUS	---	---	2 GAL. POT DENSITY 1 U / m <sup>2</sup>
pa	PANICUM VIRG. 'PRAIRIE WINDS'	CHEYENNE SKY SWITCH GRASS	---	---	1 GAL. POT DENSITY 4 U / m <sup>2</sup>
PERENNIALS					
aa	ACHILLEA AGERATUM 'MOON WALKER'	YARROW YELLOW	---	---	1 GAL. POT DENSITY 4 U / m <sup>2</sup>
af	AGASTACHE FOENICULUM 'BLUE FORTUNE'	ANISE HYSSOP	---	---	1 GAL. POT DENSITY 4 U / m <sup>2</sup>
ad	ASTER DIVARICATUS	WHITE WOOD ASTER	---	---	1 GAL. POT DENSITY 5 U / m <sup>2</sup>
as1	ASTILBE ARENDSI 'CATTLEY'	FALSE SPIREA PINK	---	---	1 GAL. POT DENSITY 4 U / m <sup>2</sup>
as2	ASTILBE ARENDSI 'DIAMOND'	FALSE SPIREA WHITE	---	---	1 GAL. POT DENSITY 4 U / m <sup>2</sup>
ca1	CAMPANULA PERSIFOLIA 'TAKION WHITE'	PEACH LEAVED BELLFLOWER	---	---	1 GAL. POT DENSITY 5 U / m <sup>2</sup>
ca2	CAMPANULA PERSIFOLIA 'TAKION BLUE'	PEACH LEAVED BELLFLOWER	---	---	1 GAL. POT DENSITY 5 U / m <sup>2</sup>
gm	GERANIUM MACRORRHIZUM	BIGROOT GERANIUM PINK	---	---	1 GAL. POT DENSITY 5 U / m <sup>2</sup>
gs	GERANIUM MACRORRHIZUM 'SPESSART'	BIGROOT GERANIUM WHITE	---	---	1 GAL. POT DENSITY 5 U / m <sup>2</sup>
he1	HEMEROCALLIS 'AURORA RASPBERRY'	DAYLILY PINK RASPBERRY	---	---	1 GAL. POT DENSITY 4 U / m <sup>2</sup>
he2	HEMEROCALLIS 'CATHERINE WOODBURY'	DAYLILY PINK	---	---	1 GAL. POT DENSITY 4 U / m <sup>2</sup>
he3	HEMEROCALLIS 'WHITE'	DAYLILY WHITE	---	---	1 GAL. POT DENSITY 4 U / m <sup>2</sup>
he4	HEMEROCALLIS 'IMMERSED IN BEAUTY'	DAYLILY YELLOW	---	---	1 GAL. POT DENSITY 4 U / m <sup>2</sup>
is1	IRIS SIBIRICA 'SNOW QUEEN'	SIBERIAN IRIS WHITE	---	---	1 GAL. POT DENSITY 5 U / m <sup>2</sup>
is2	IRIS SIBIRICA 'RUFFLED VELVET'	SIBERIAN IRIS BLUE	---	---	1 GAL. POT DENSITY 5 U / m <sup>2</sup>
pe	PERNOCARPA BISTORTA 'SUPERBA'	FLEECE FLOWER	---	---	1 GAL. POT DENSITY 5 U / m <sup>2</sup>
pj	PETASITES JAPONICUS 'GIANTTEUS'	GIANT JAPANESE BUTTERBUR	---	---	1 GAL. POT DENSITY 2 U / m <sup>2</sup>
rh	RUDIBECKIA HIRTA	GLORIOSA DAISY	---	---	1 GAL. POT DENSITY 4 U / m <sup>2</sup>
tg	TRILLIUM GRANDIFLORUM	WHITE TRILLIUM	---	---	1 GAL. POT DENSITY 6 U / m <sup>2</sup>
ve1	VERONICA LONG. 'EVELINE'	SPEEDWELL 'EVELINE' PINK	---	---	1 GAL. POT DENSITY 4 U / m <sup>2</sup>
ve2	VERONICA SPICATA 'ICELE'	SPEEDWELL 'ICELE' WHITE	---	---	1 GAL. POT DENSITY 4 U / m <sup>2</sup>
vm	VINCA MINOR	PERWINKLE BLUE	---	---	1 GAL. POT DENSITY 5 U / m <sup>2</sup>
vo	VINCA MINOR 'ALBA'	PERWINKLE WHITE	---	---	1 GAL. POT DENSITY 5 U / m <sup>2</sup>



Ledit Save: 6/20/2022 10:03:35 AM  
 File Location: Z:\Projects\1974-02 Greystone Phase 3\225 Scholastic\Drawings\02-SPA LA Site Plan R3\1974-02\_Greystone Phase 3-SPA\_Landscape-R3.dwg

D07-12-21-0111

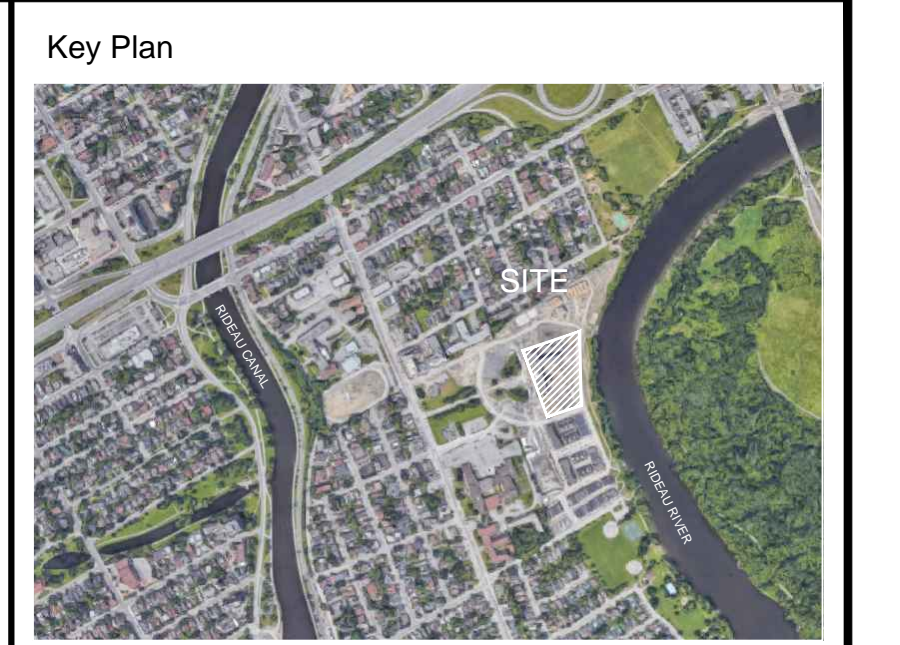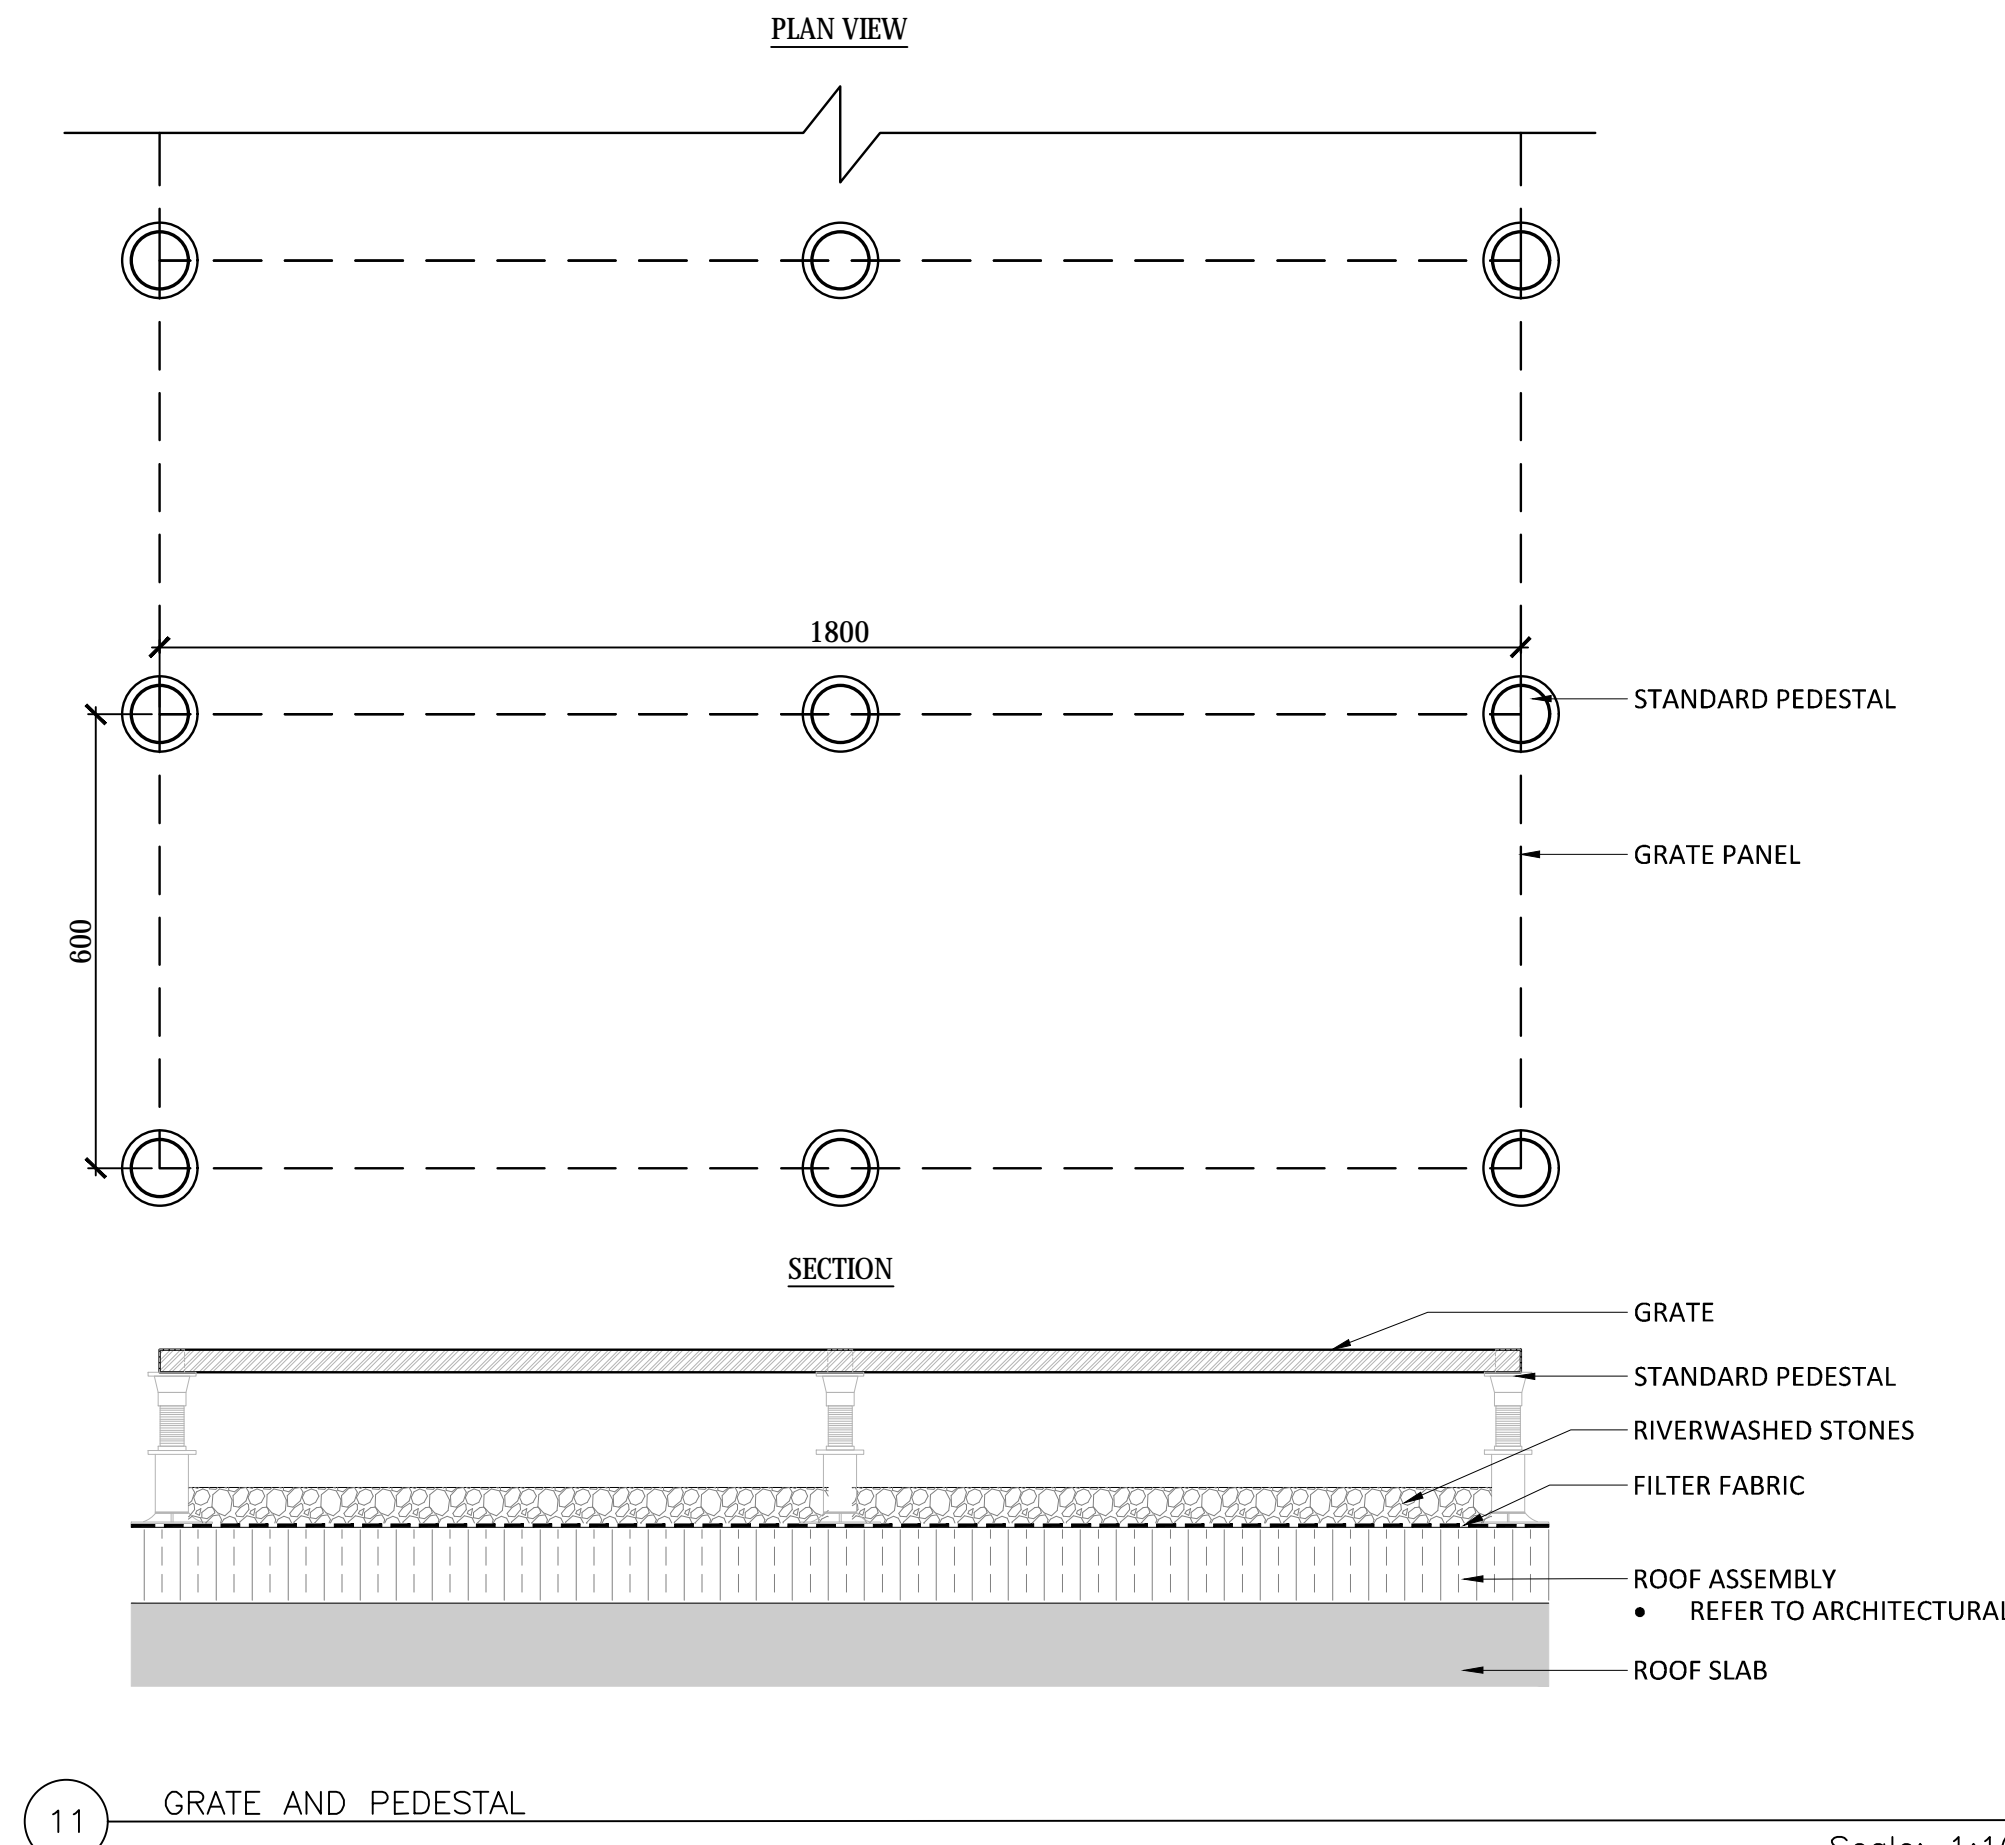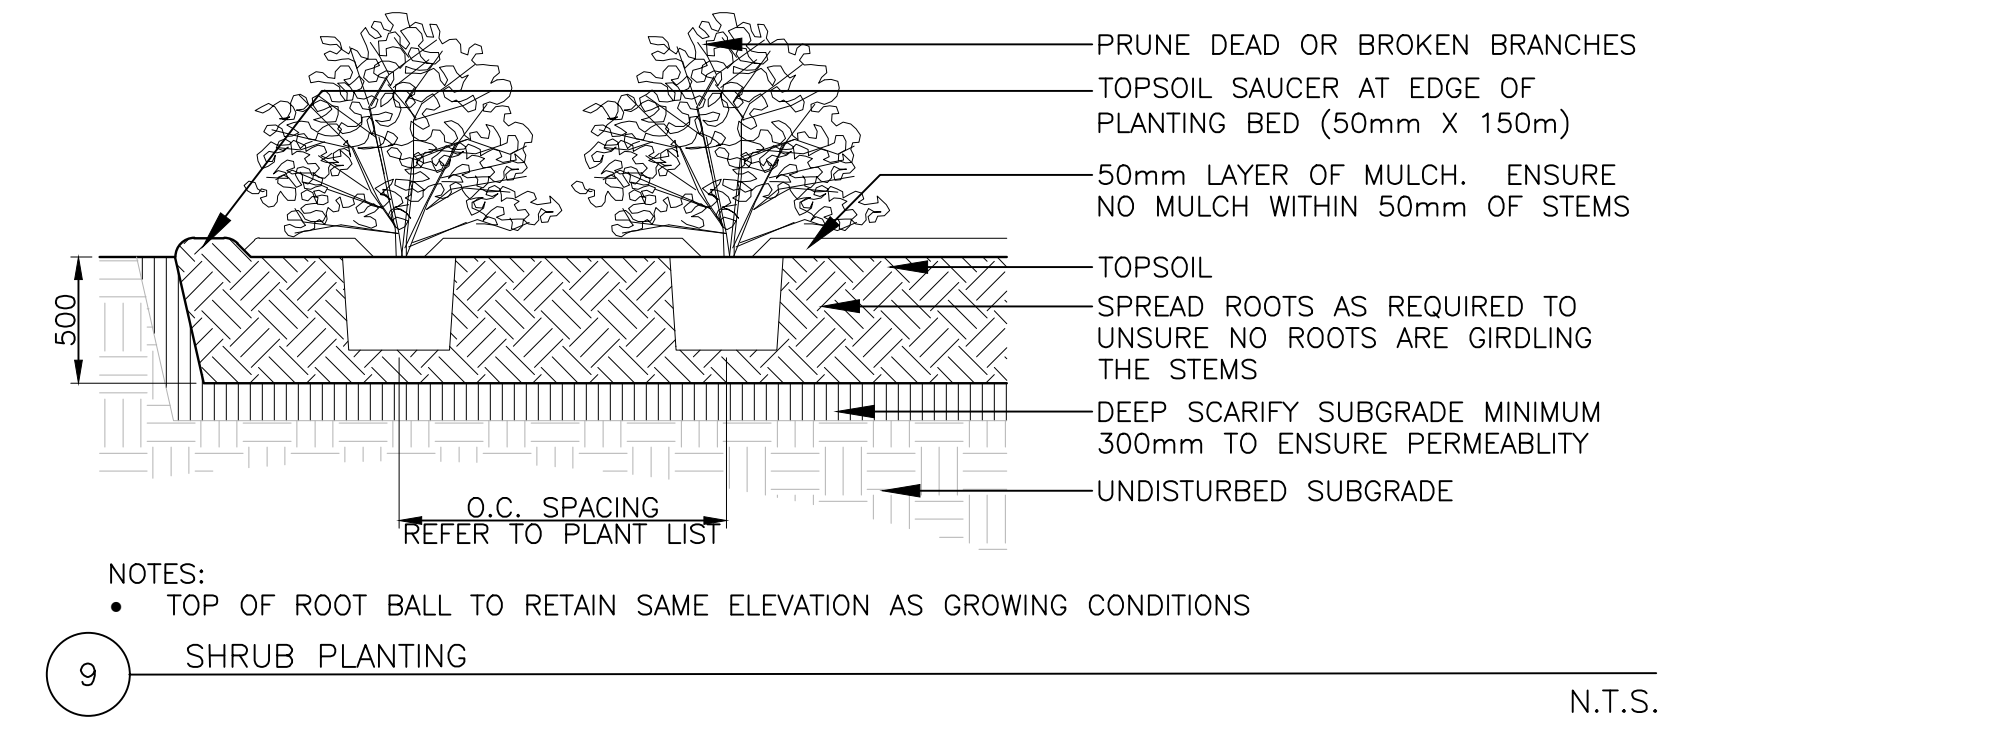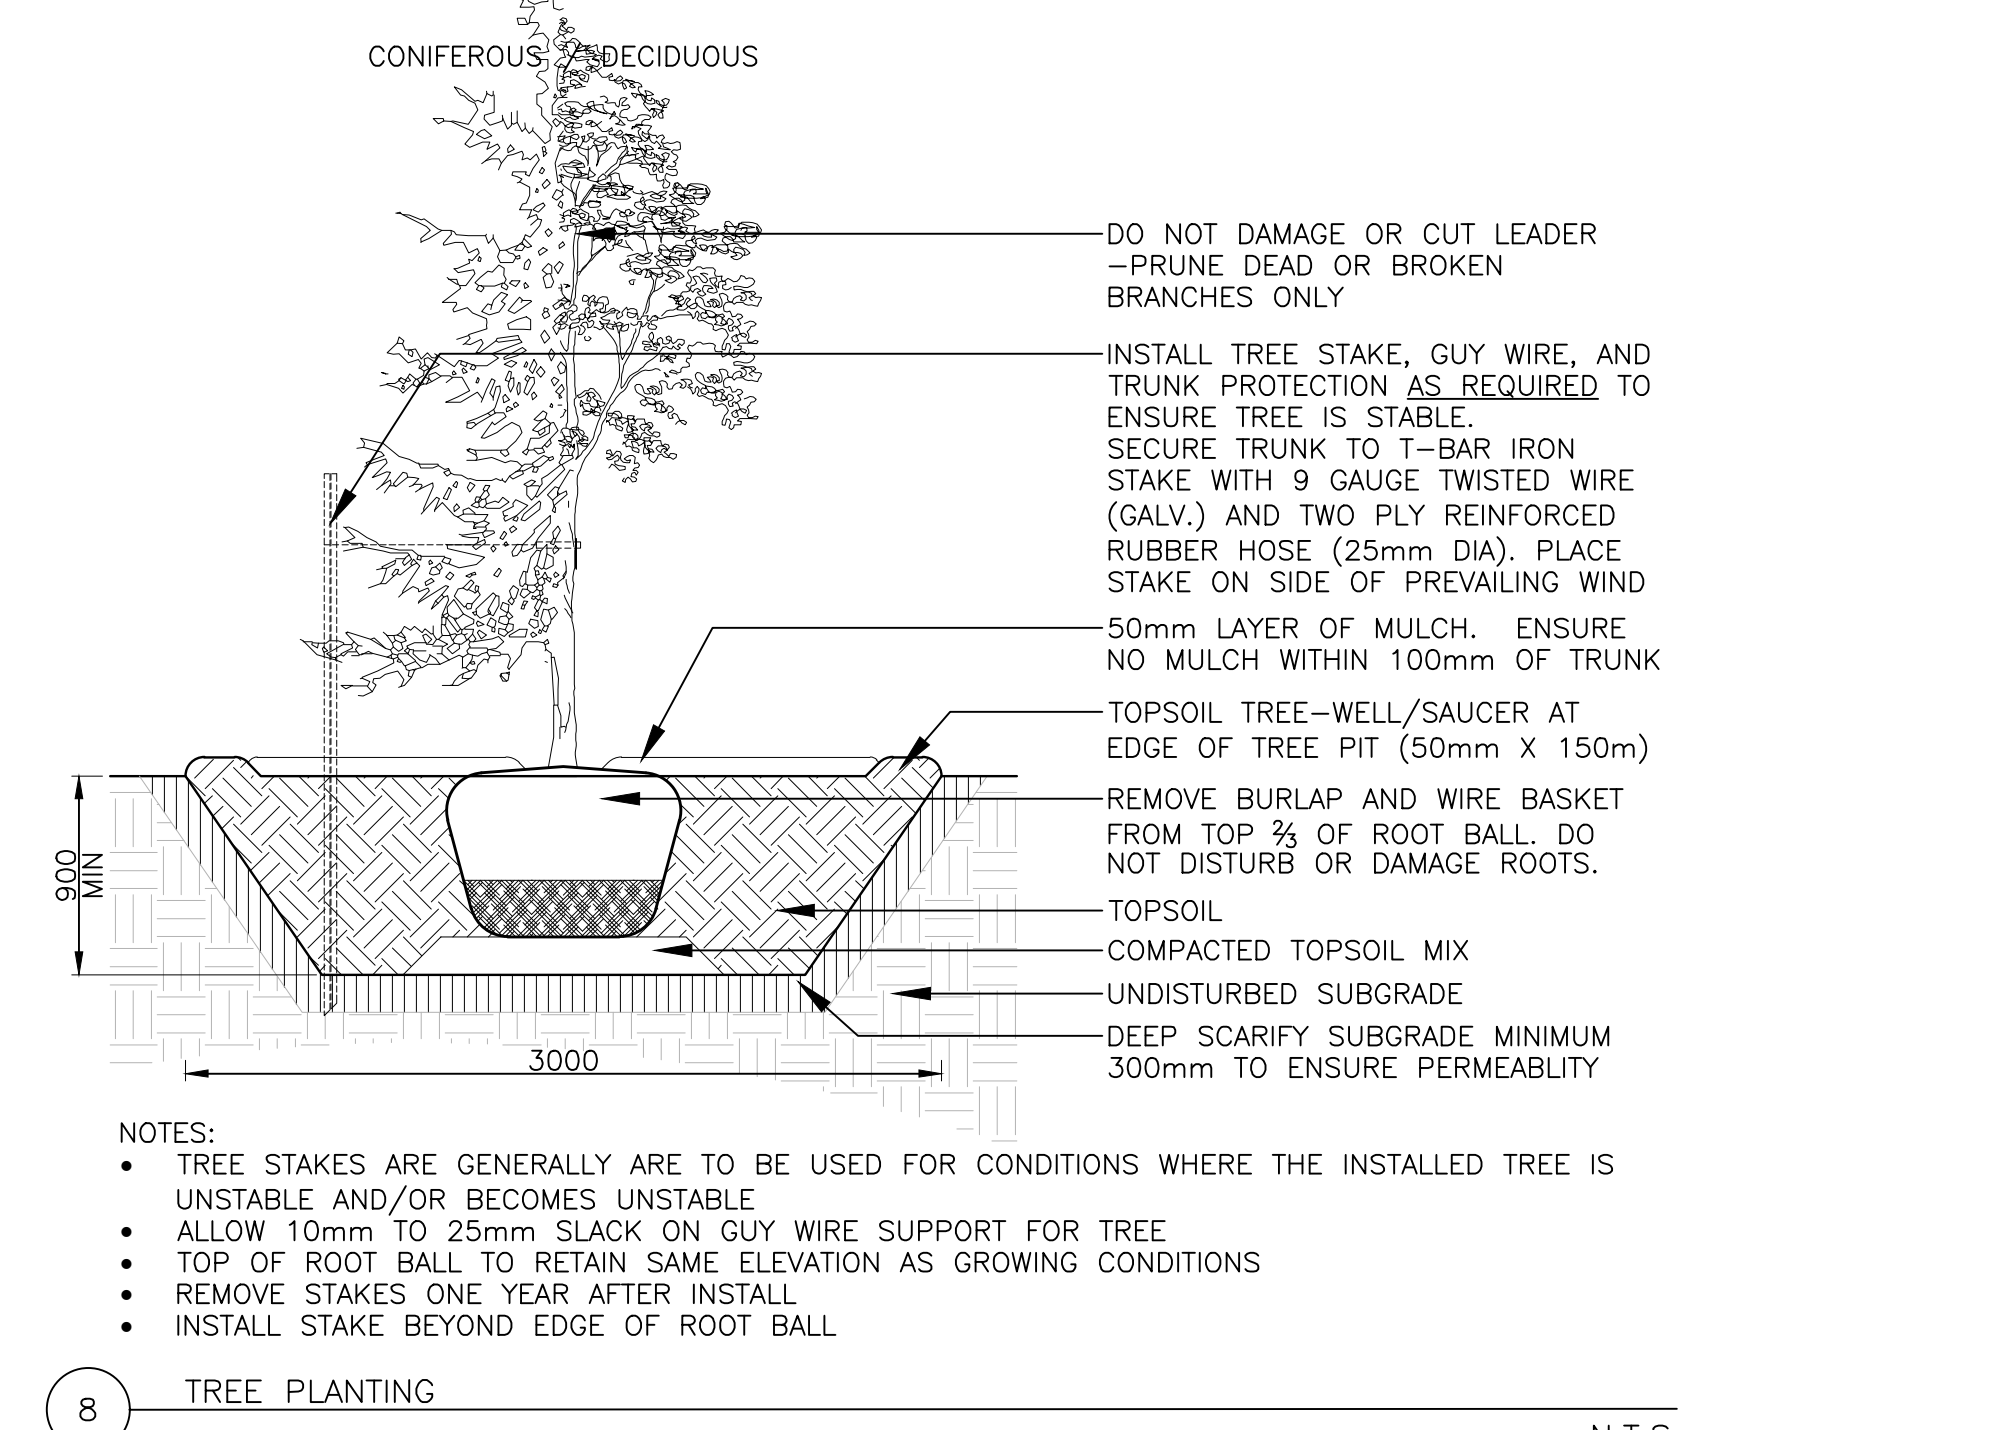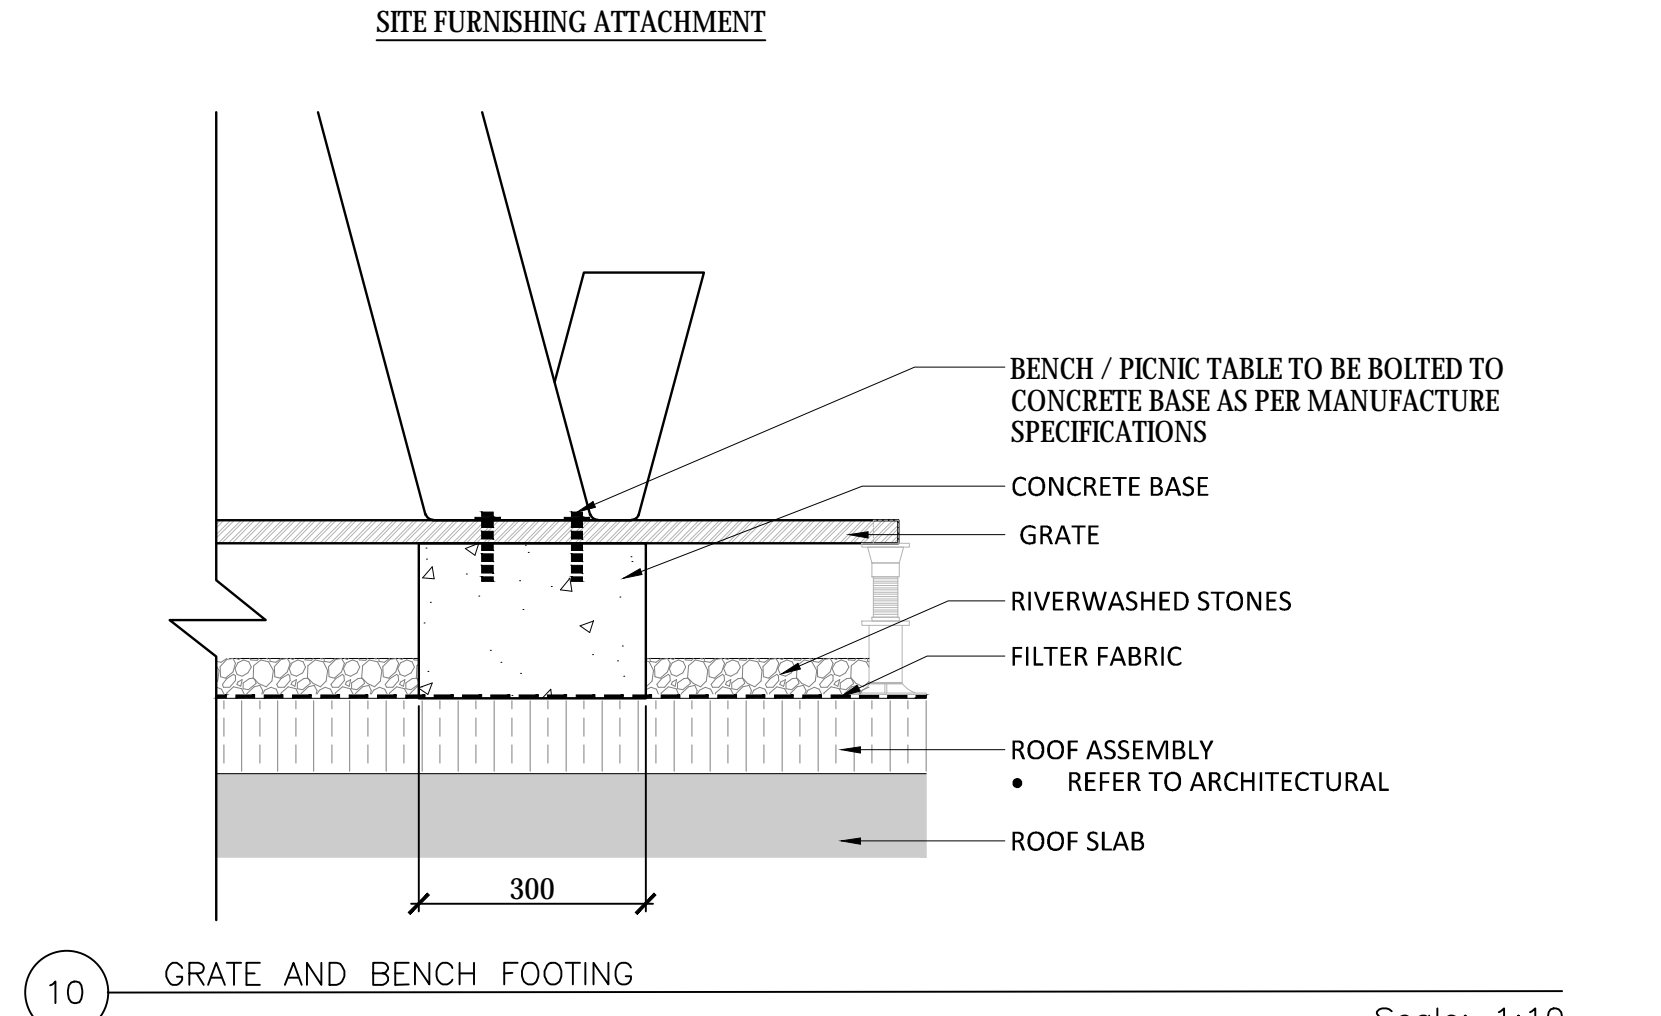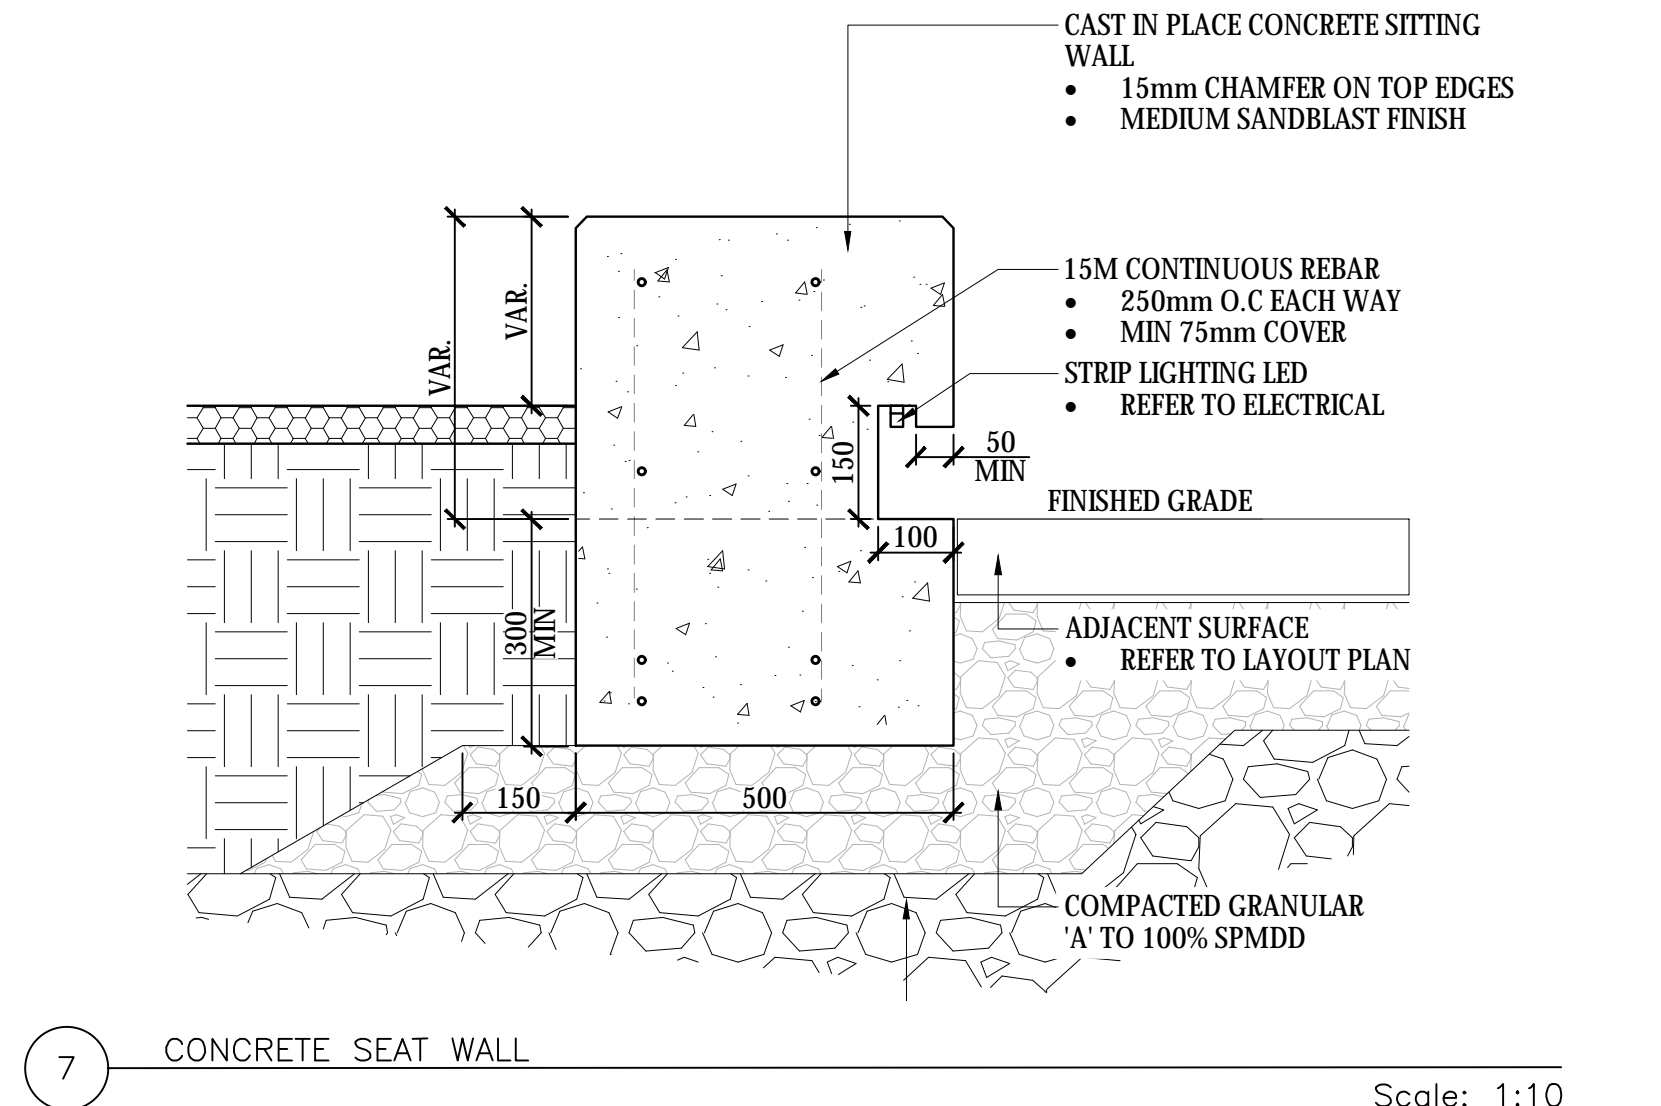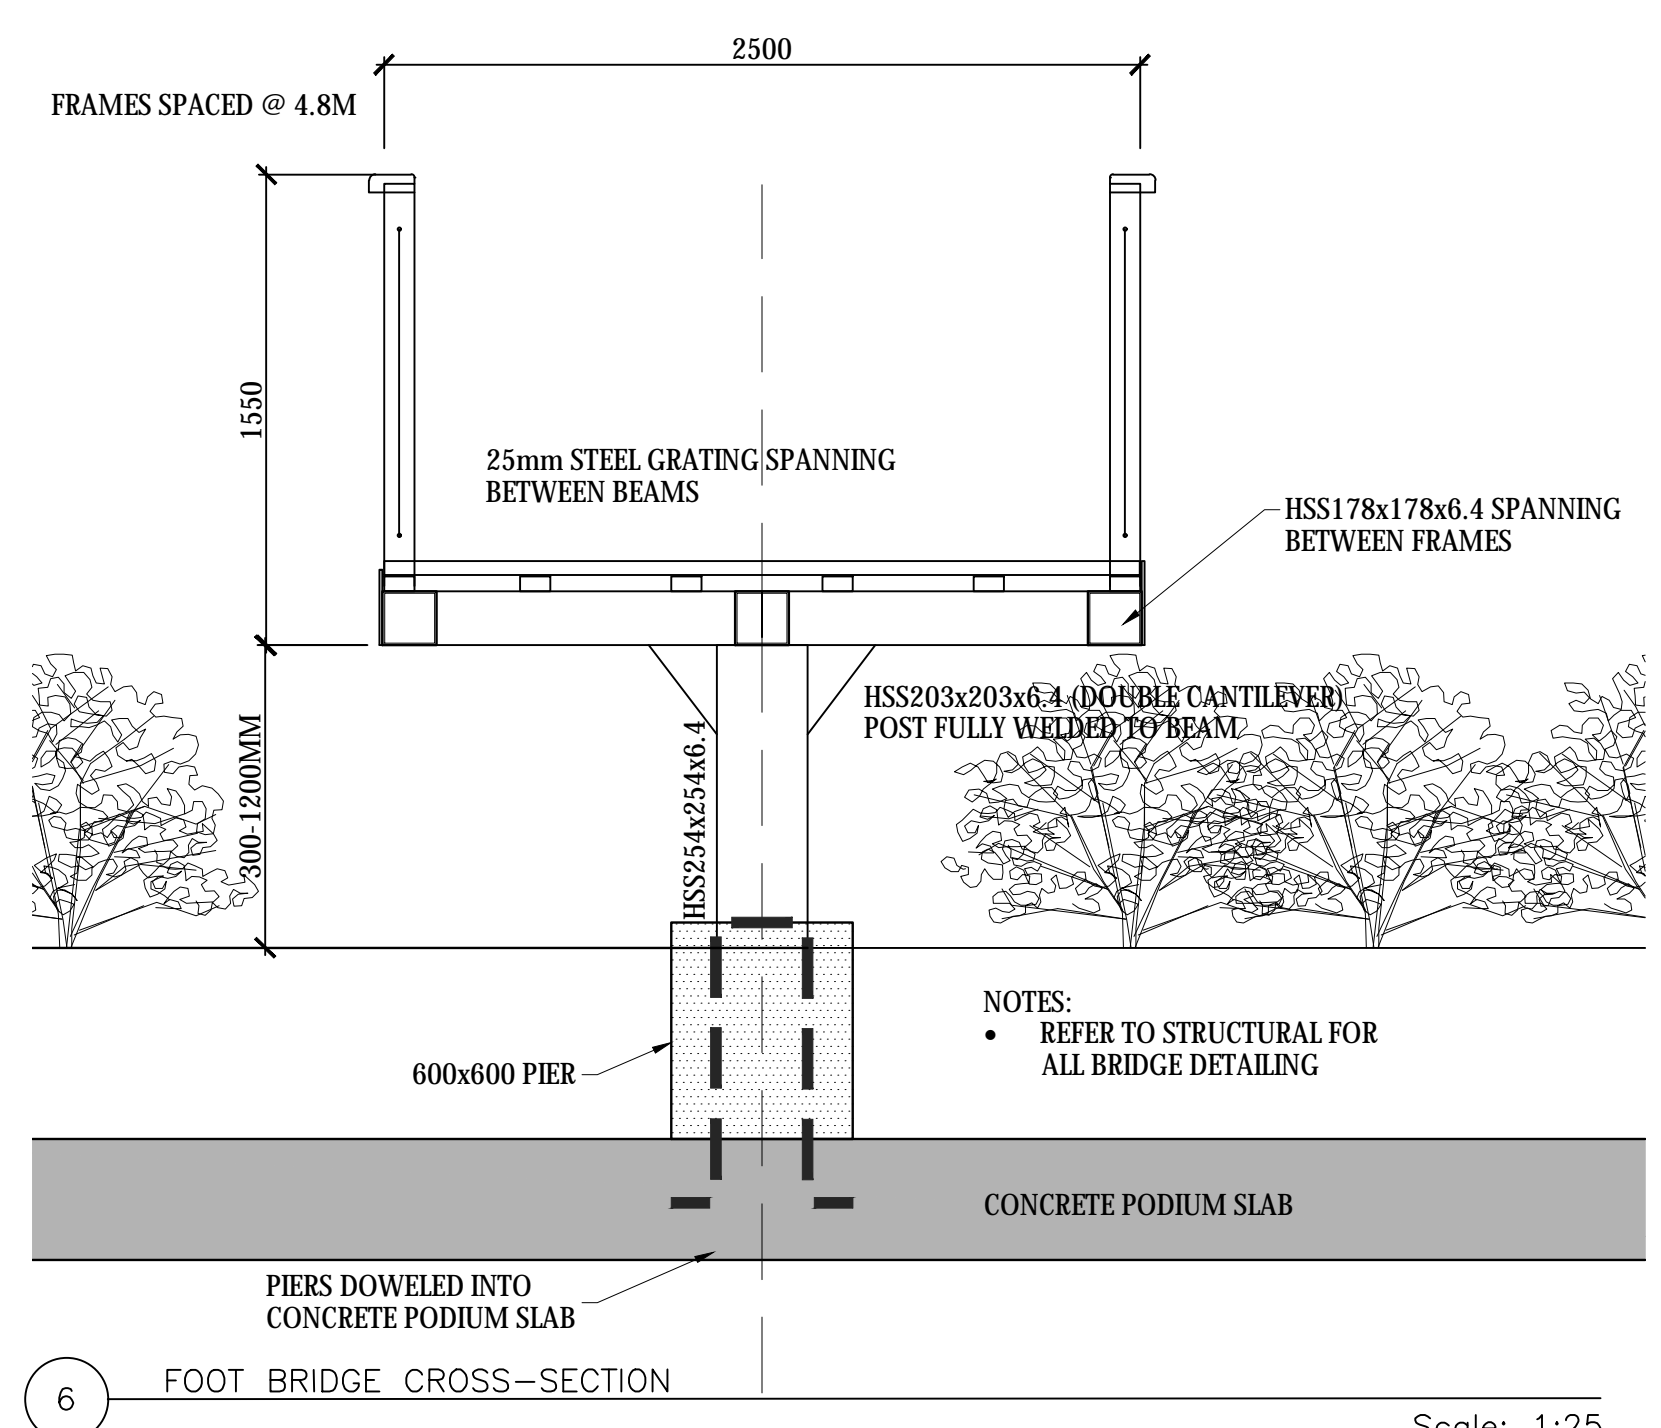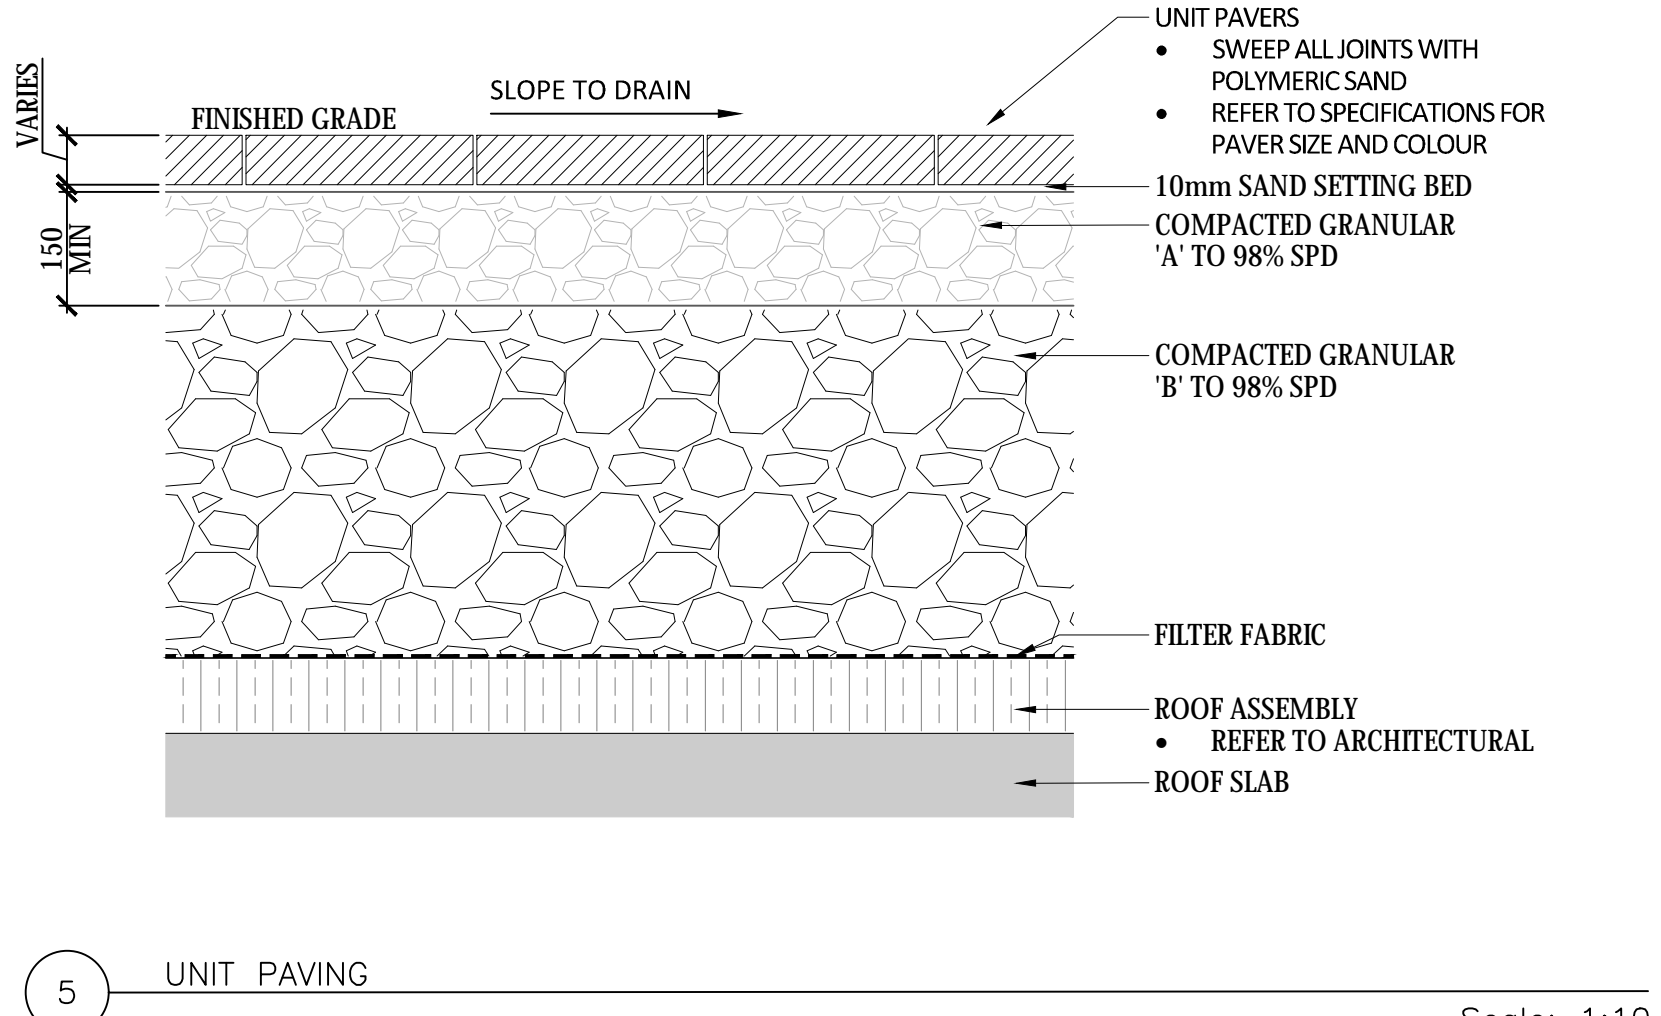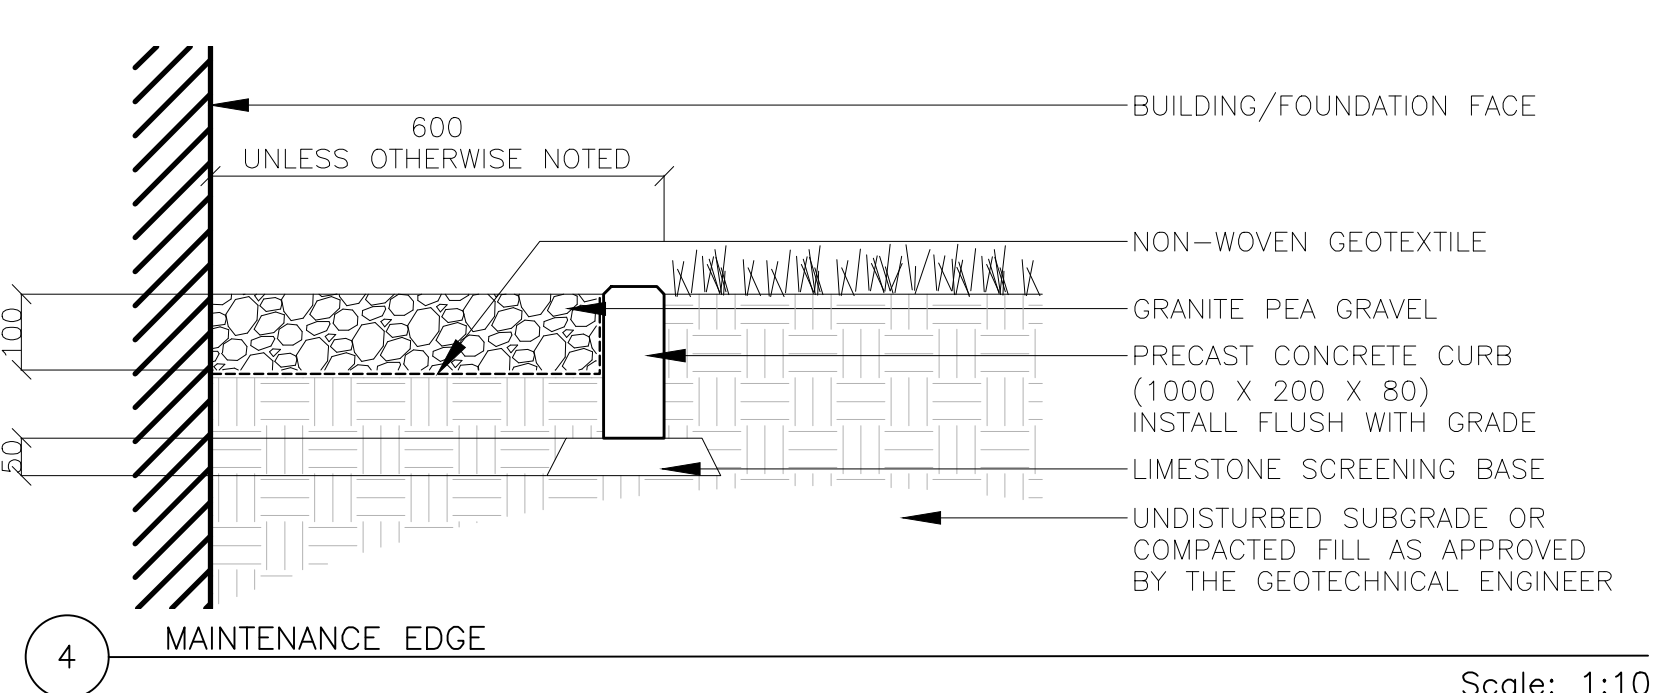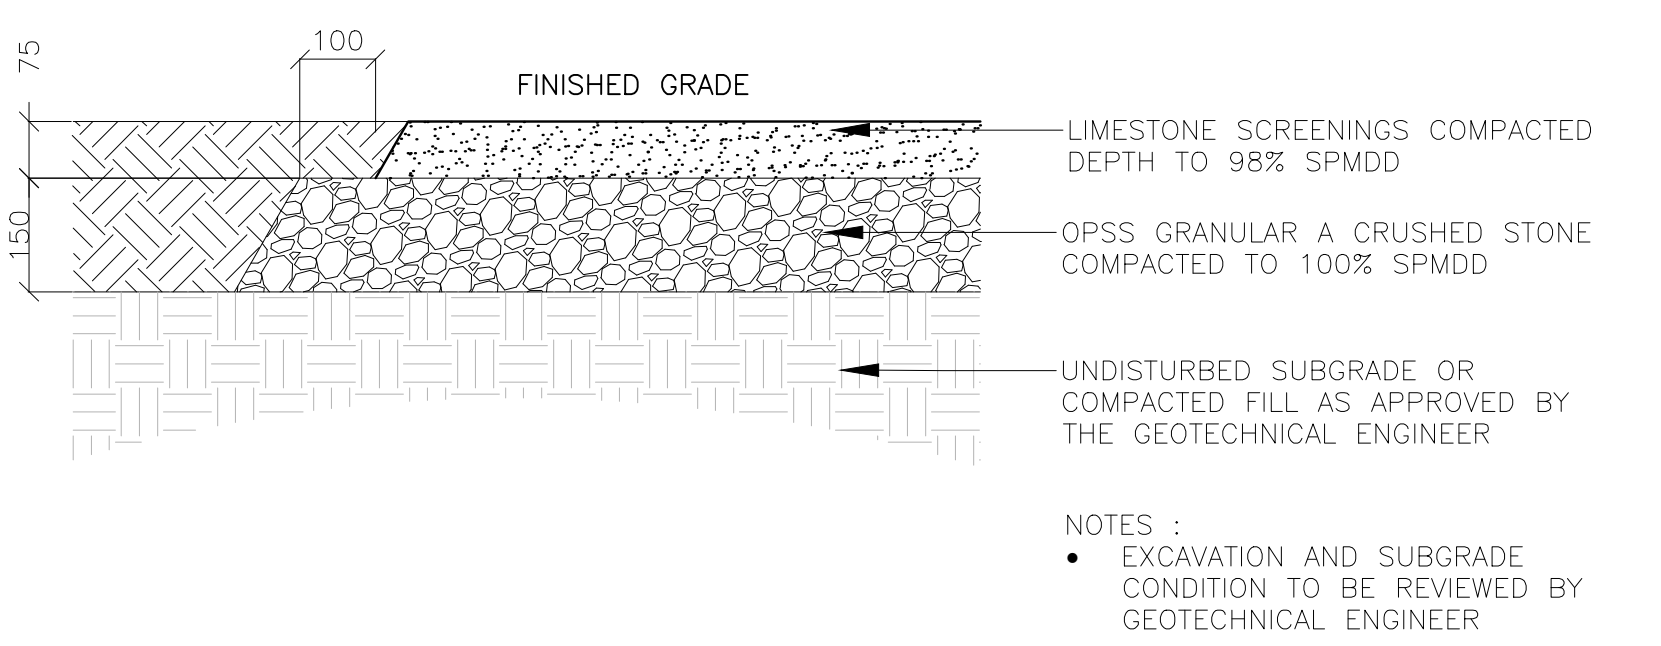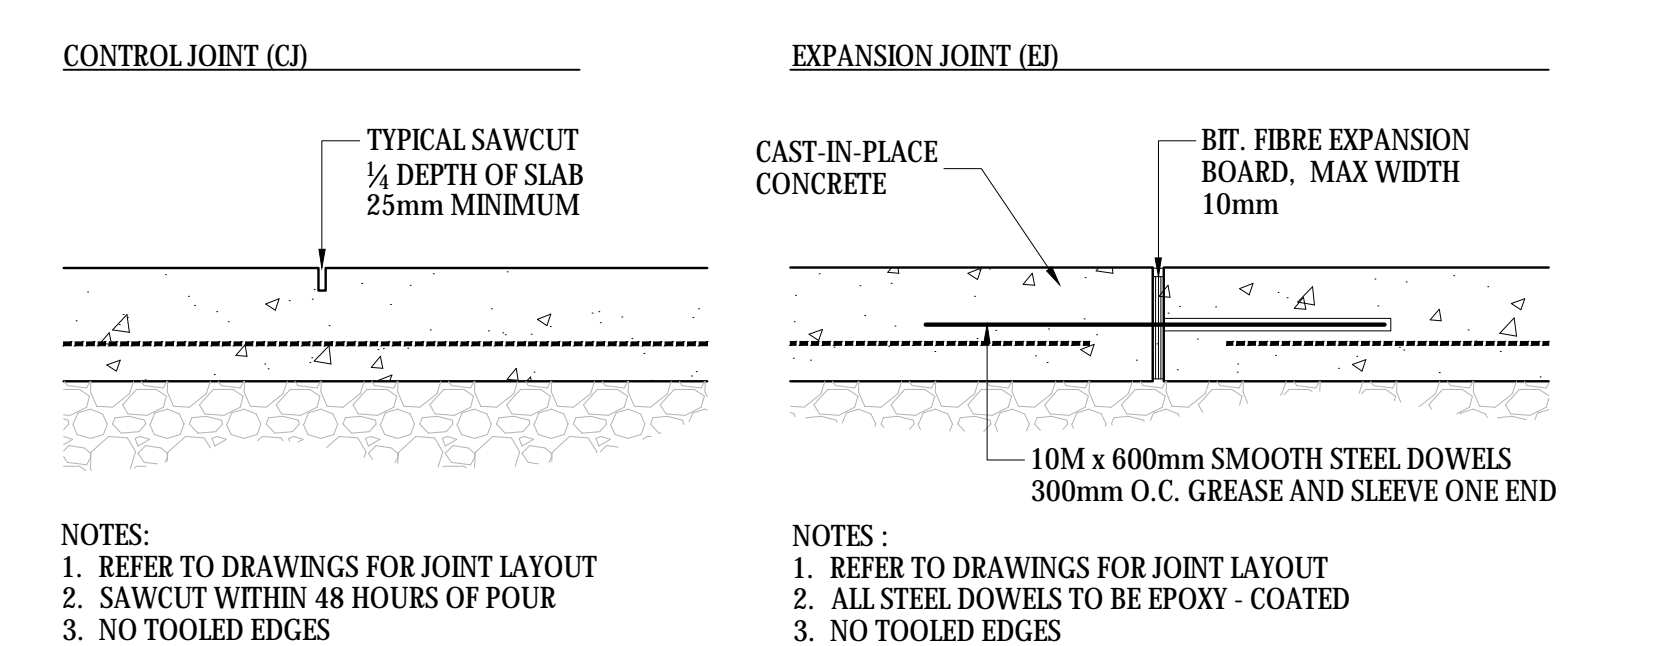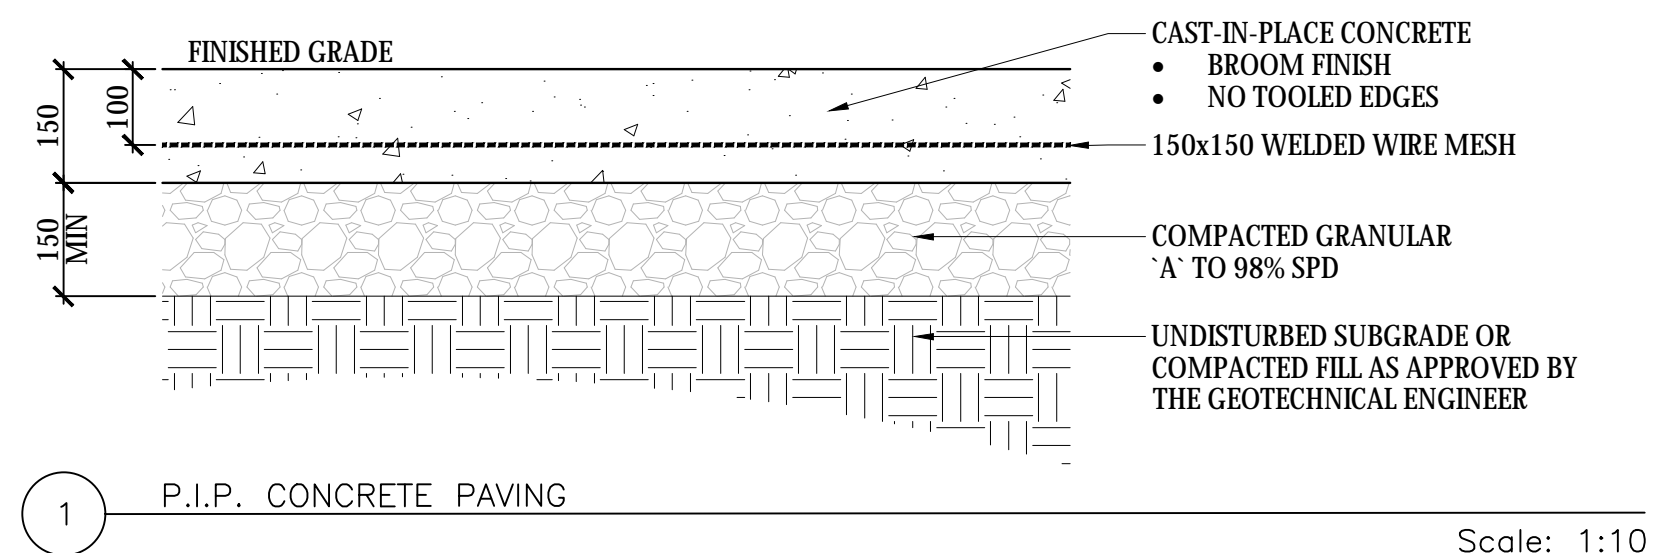

No.	Revision	Date
2	ISSUED FOR SPA	03.06.2022
1	SPA ISSUED FOR COORD.	23.07.2021

North:

Stamp:

**CSW** Landscape Architecture  
Urban Design  
Site Planning  
Recreation and Park Planning  
Project Management

319 McRae Avenue, Suite 502, Ottawa, Ontario, K1Z 0B9  
Tel: (613) 729-4536

- GENERAL NOTES:**
- All measurements in millimeters unless specified otherwise. Do not scale drawing. All drawings to be read in conjunction with written specifications.
  - Copyright reserved. This drawing is the exclusive property of CSW Landscape Architects Ltd. and shall not be used without the consent thereof.
  - This Drawing may not be used for construction until signed by the landscape architect. It is the responsibility of the contractor to:
    - check and verify all dimensions on site;
    - report all errors and/or omissions to the landscape architect;
    - comply with all pertinent codes and by-laws;
    - check and verify locations of all underground services with all local utilities prior to any digging.


Project:  
**Greystone Phase 3**  
**225 Scholastic**

225 Scholastic Drive  
OTTAWA, ONTARIO

Drawing: <b>DETAILS</b> Ground Level	
Scale: AS NOTED	Date: 2020 10 28
Design By: CM	Drawn By: CM
Project Number: 1974-02	Sheet Number: <b>L03</b>


Last Save: 03/2022 11:50:05 AM  
 File Location: Z:\Projects\1974-02 Greystone Phase 3 225 Scholastic\Drawings\02-SPA\LA\_Site Plan\_R2\1974-02\_Greystone Phase 3\_SPA\Details\RS.dwg

D07-12-21-0111

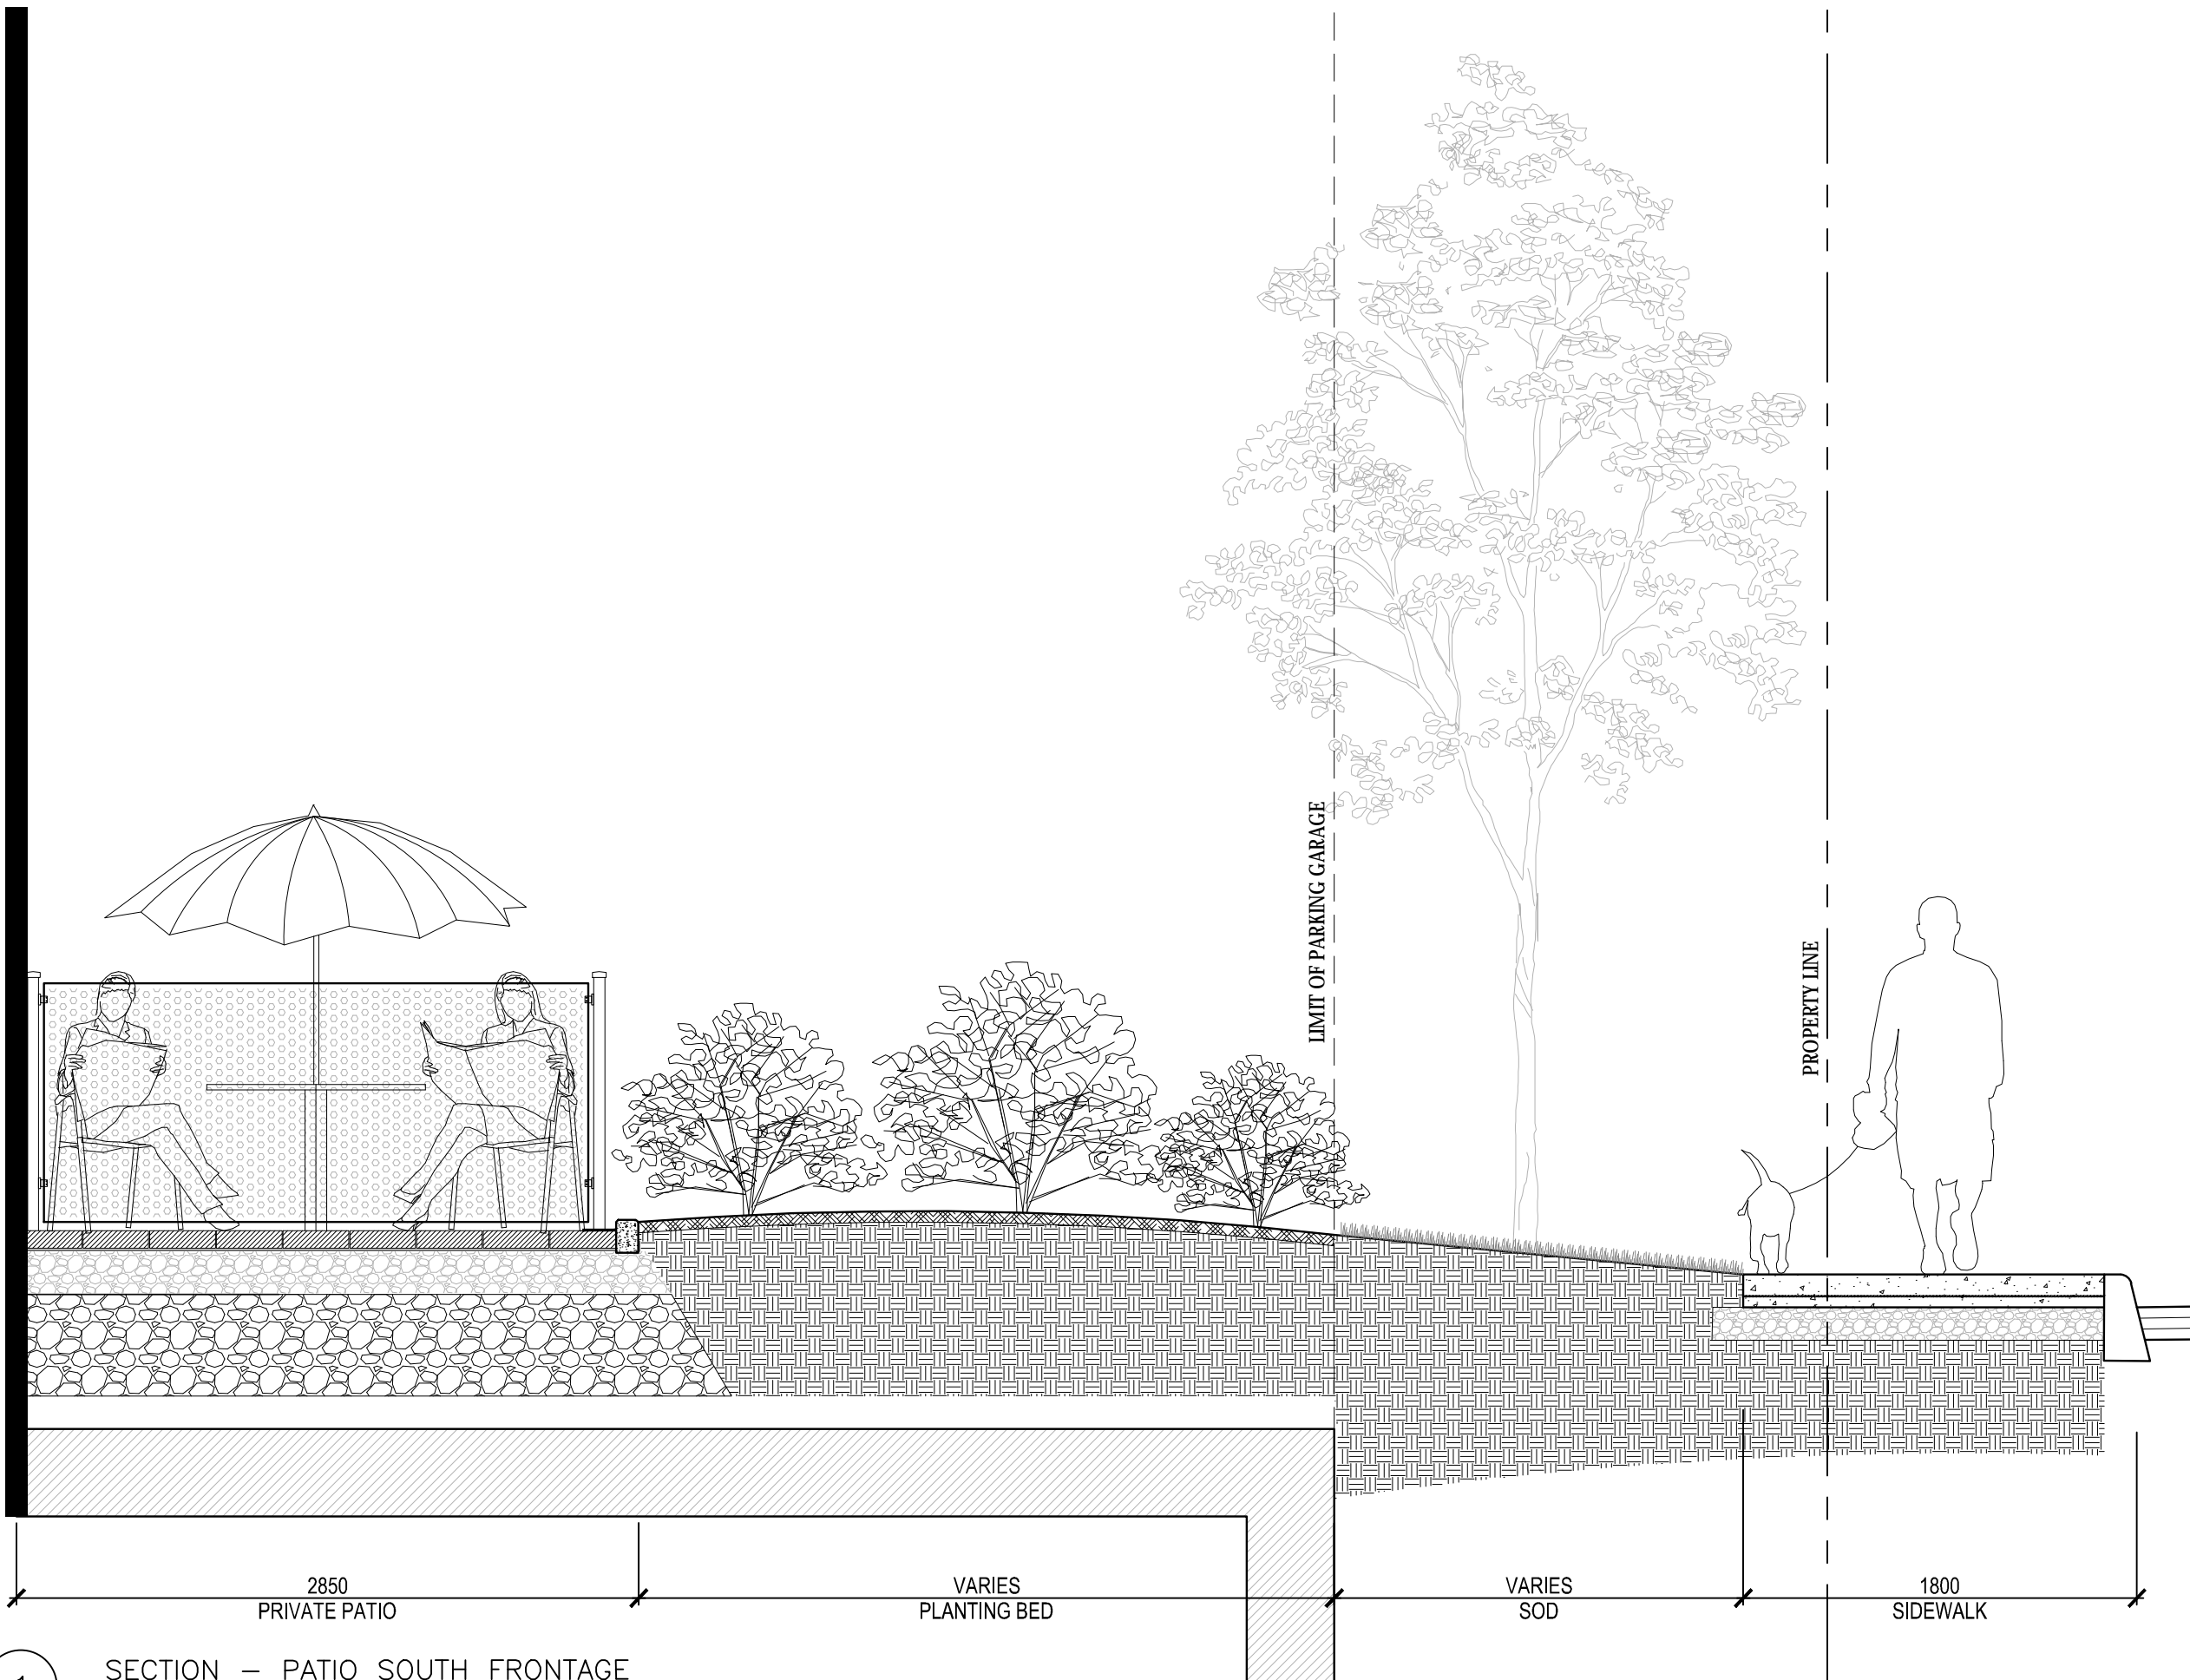


1 SECTION - PATIO SOUTH FRONTAGE

Scale: 1:30

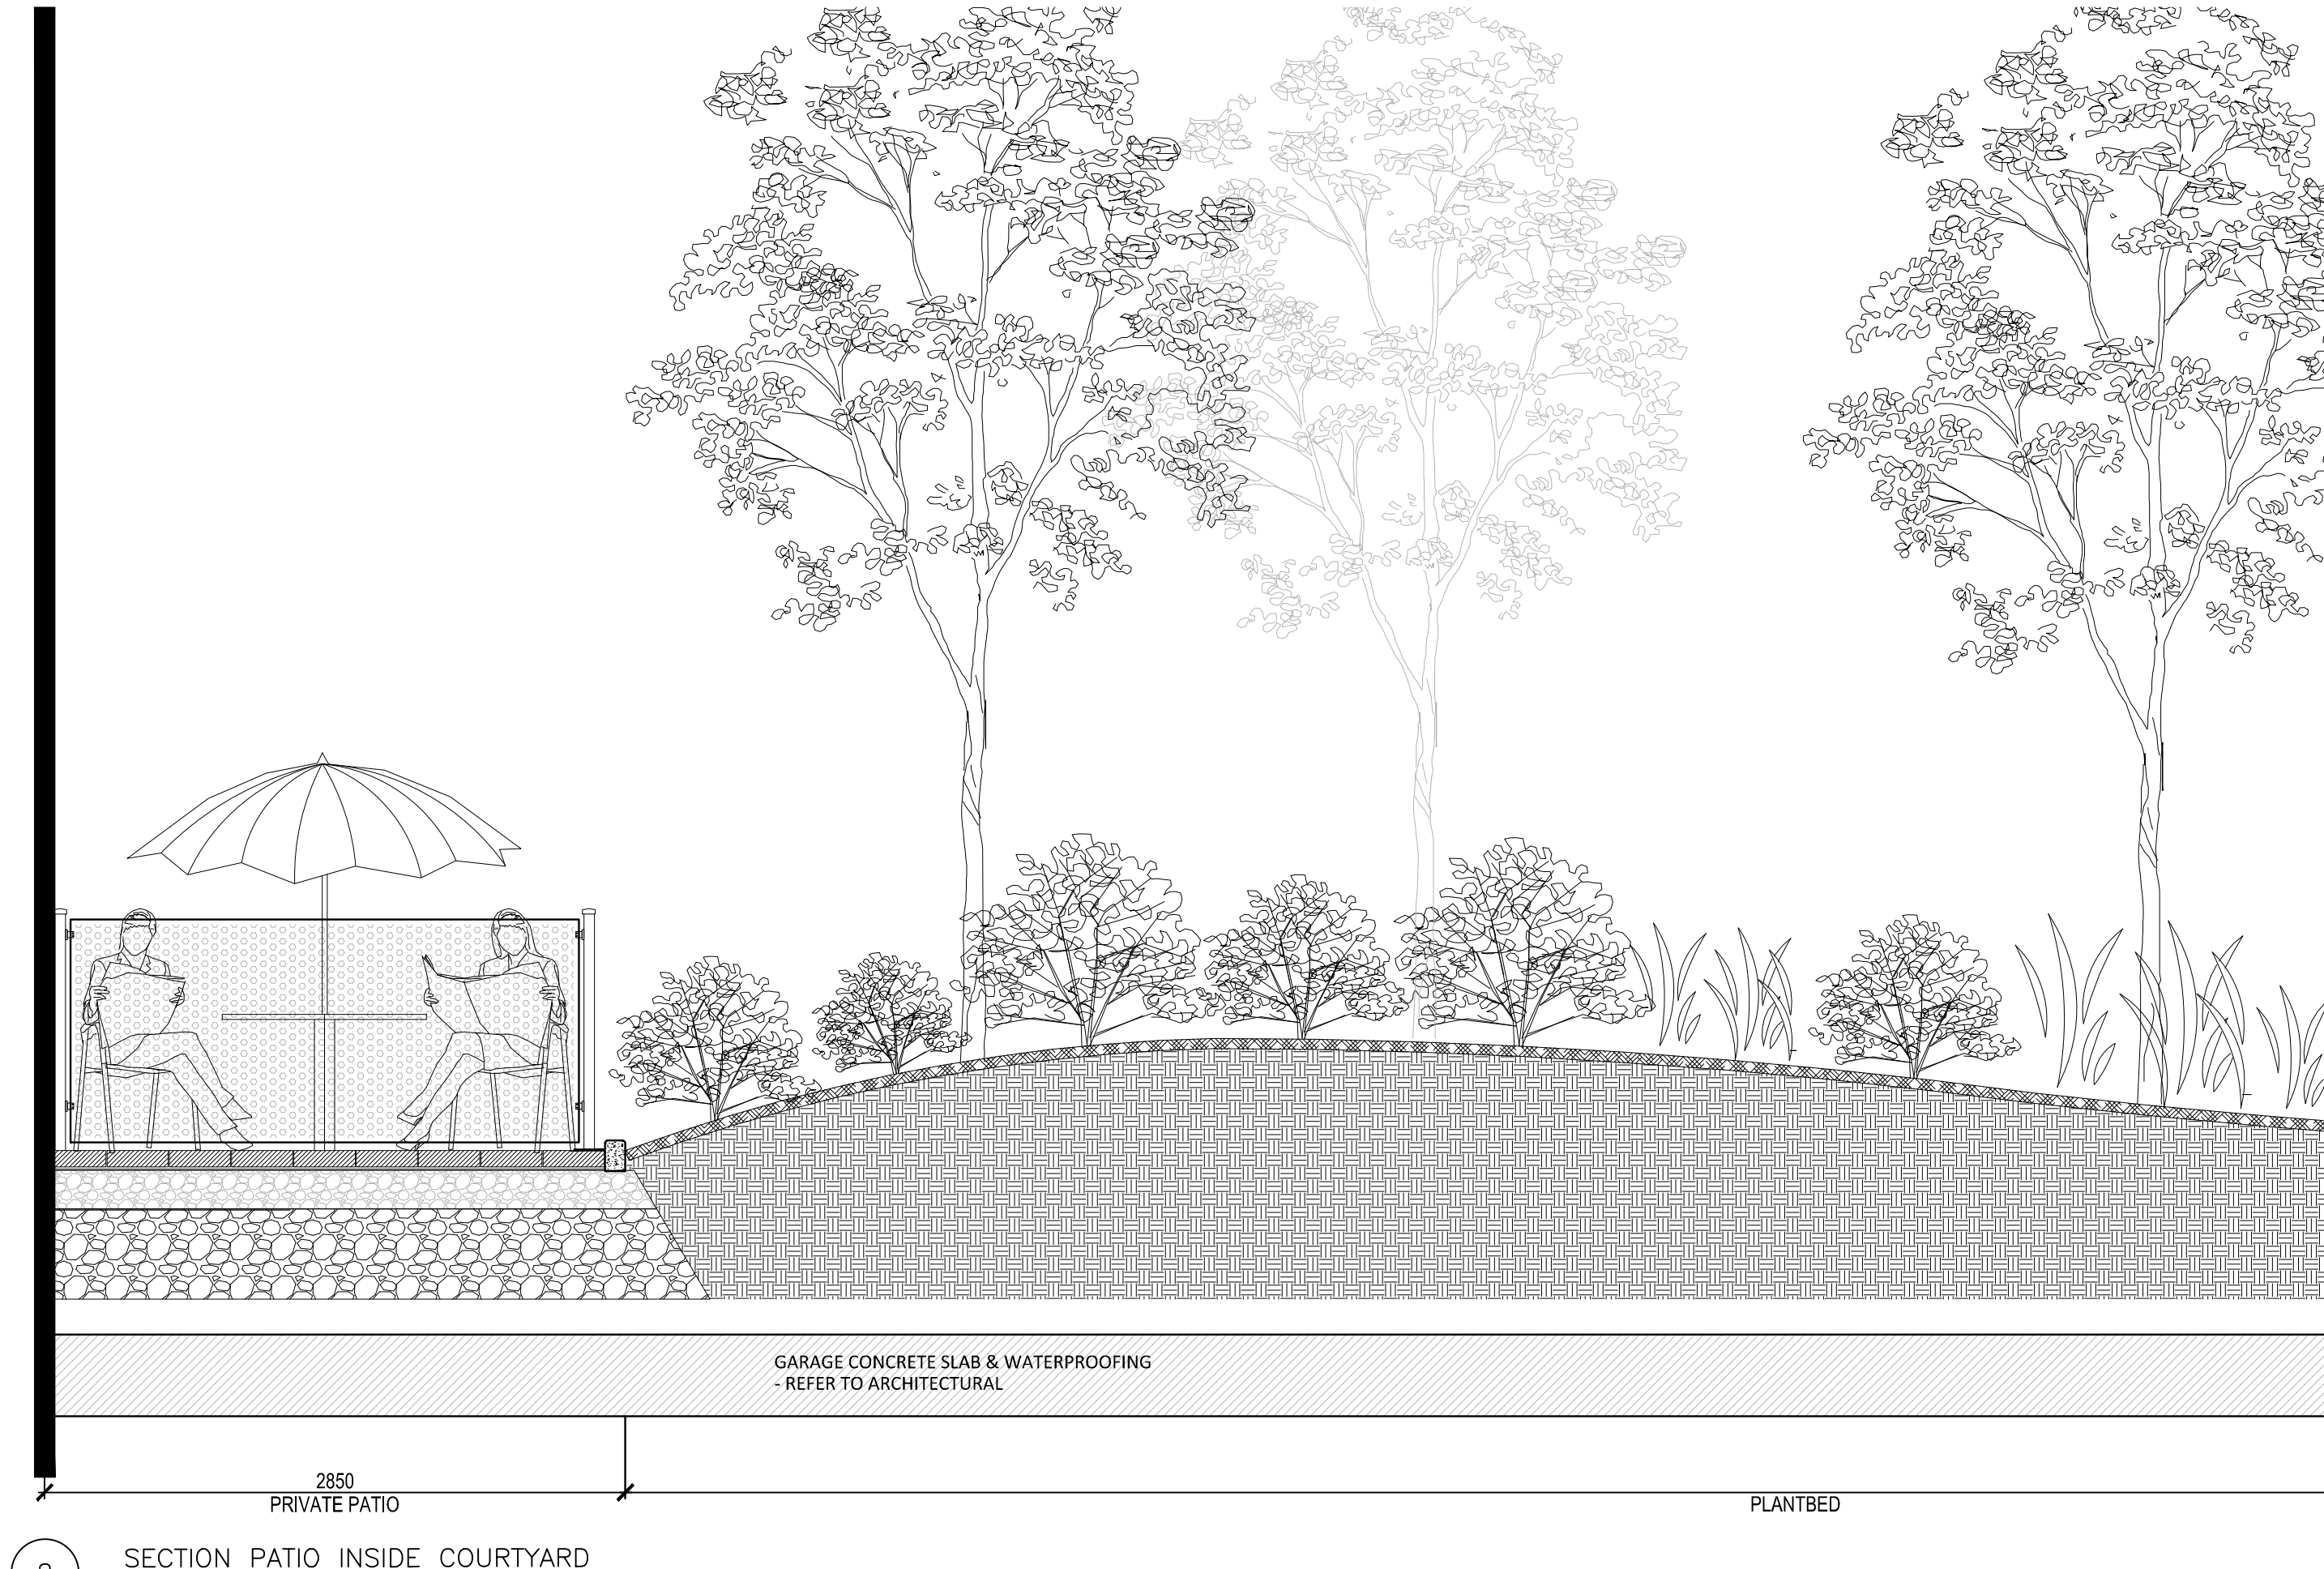

2 SECTION PATIO INSIDE COURTYARD


Scale: 1:30

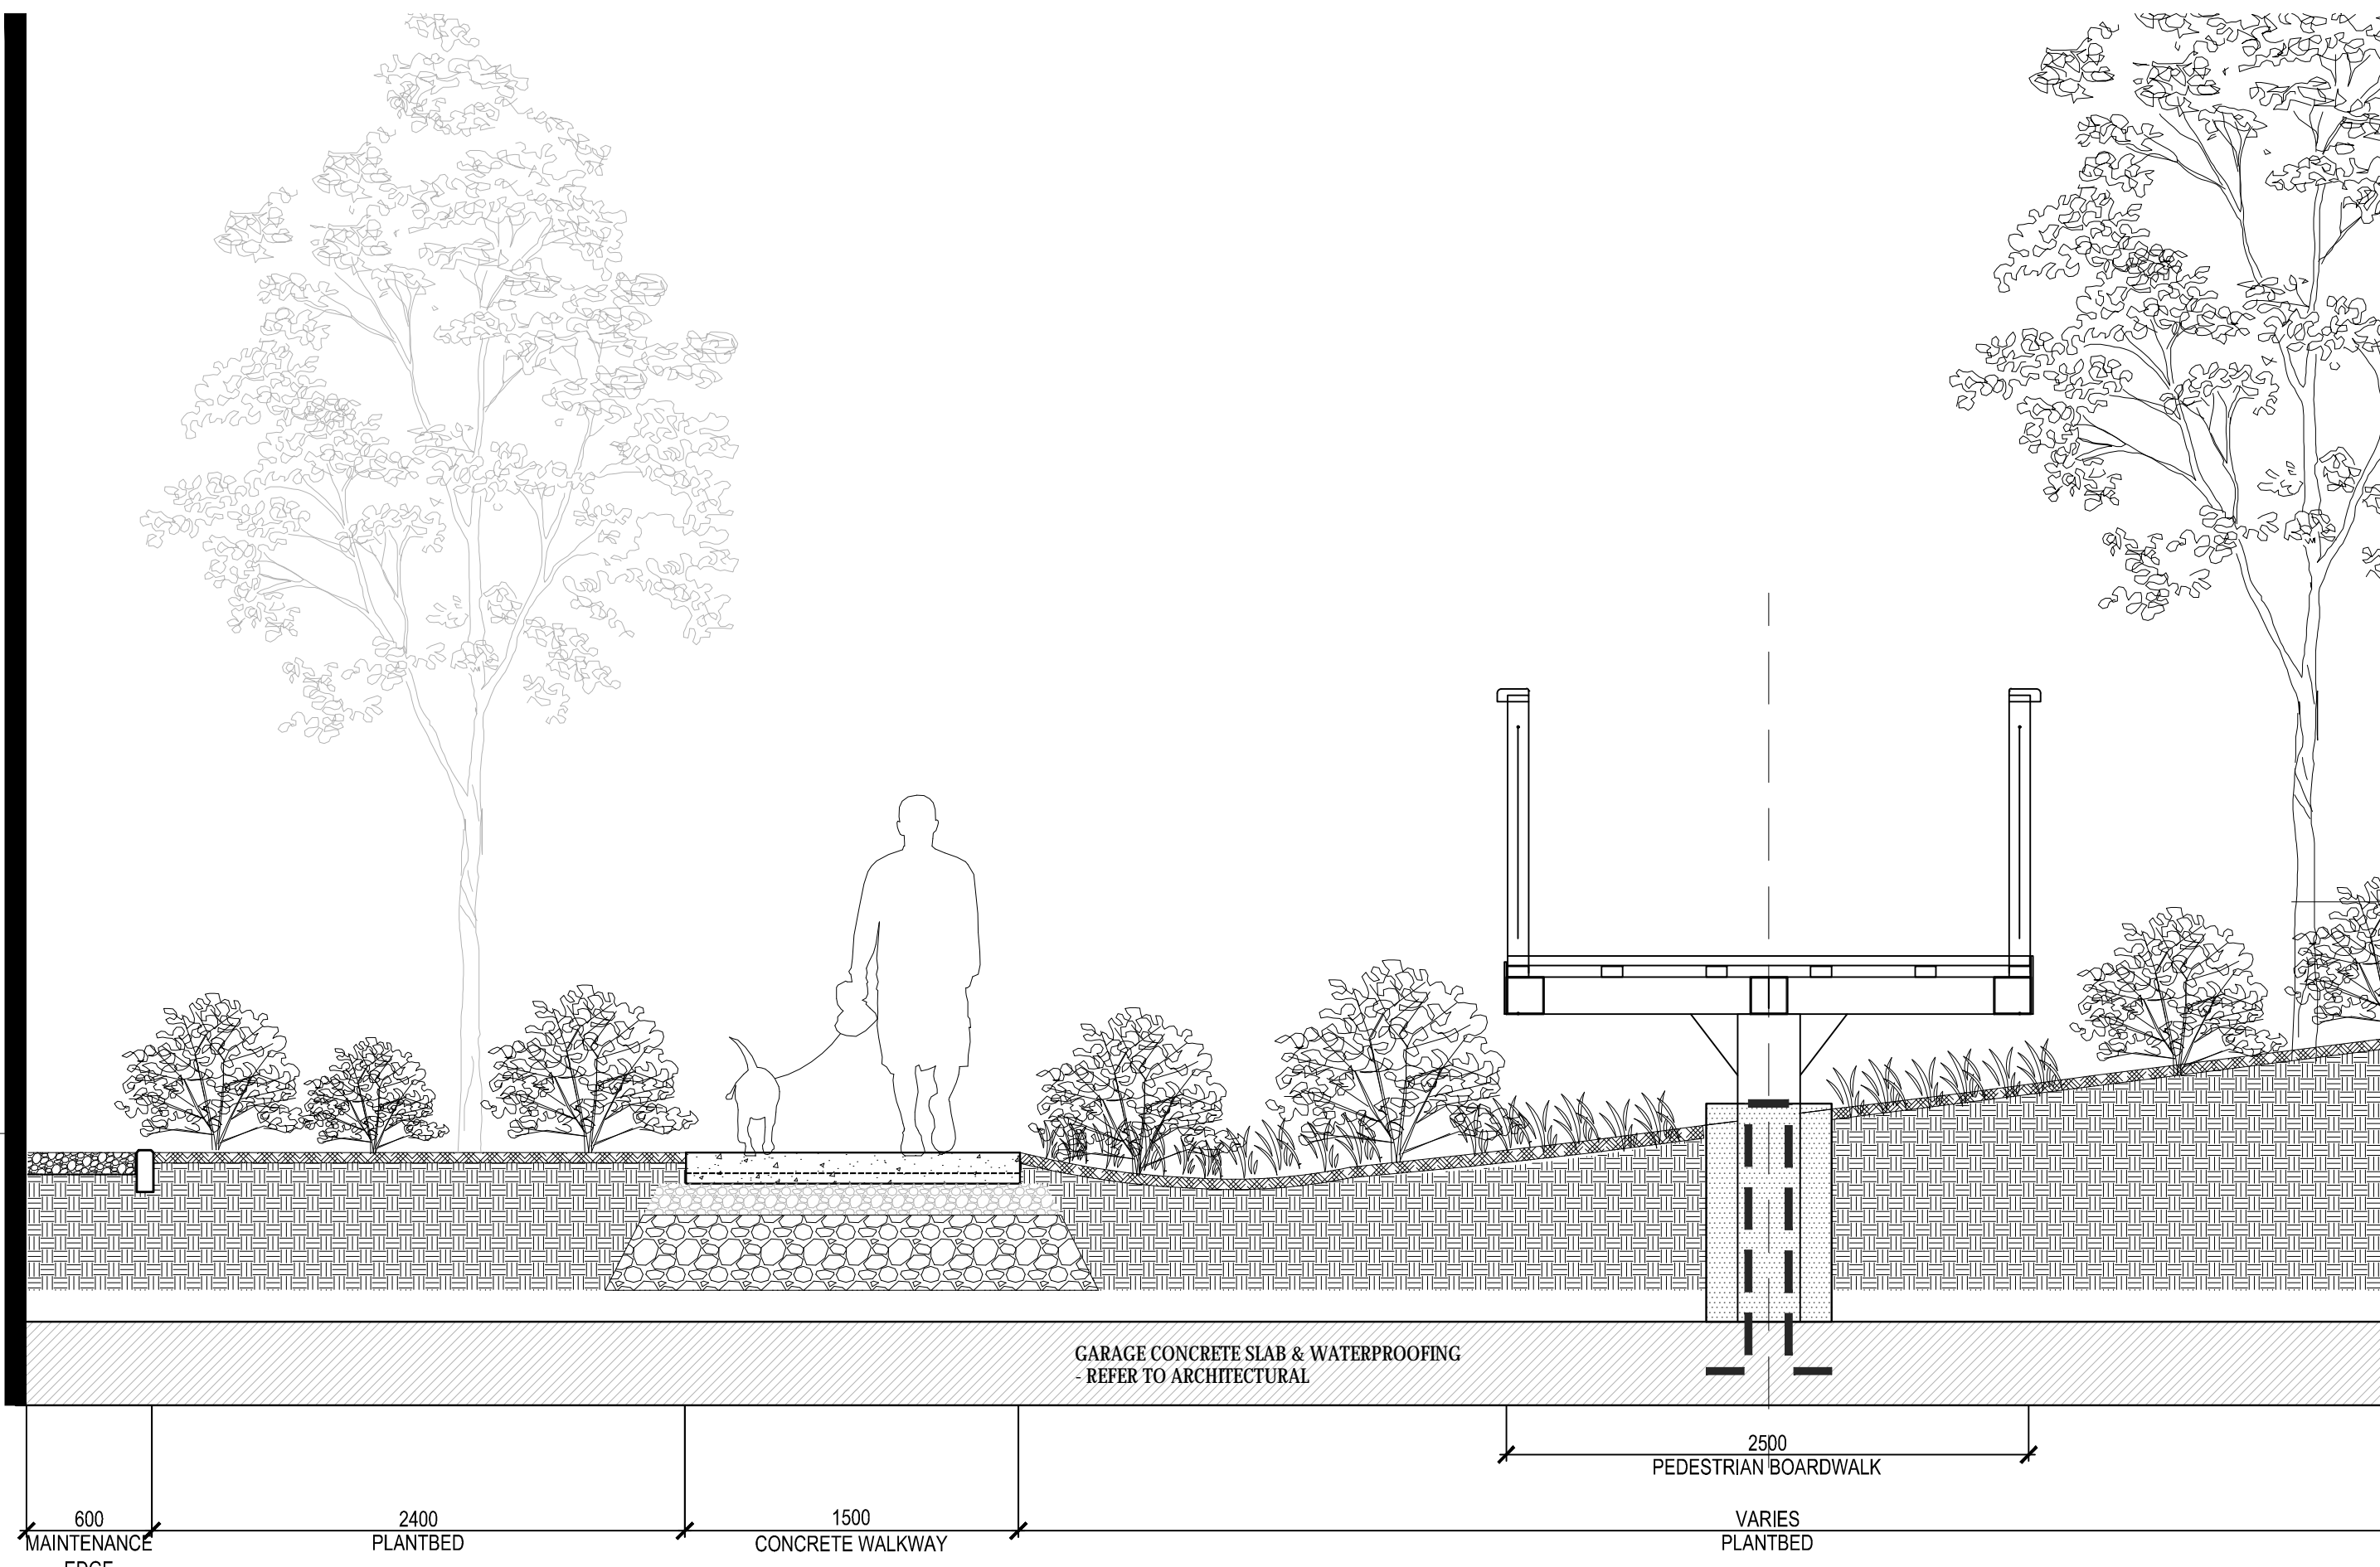

3 SECTION BETWEEN BUILDINGS

Scale: 1:30

NOTES:  
 • ROOF DRAINS BY CIVIL AND MECHANICAL

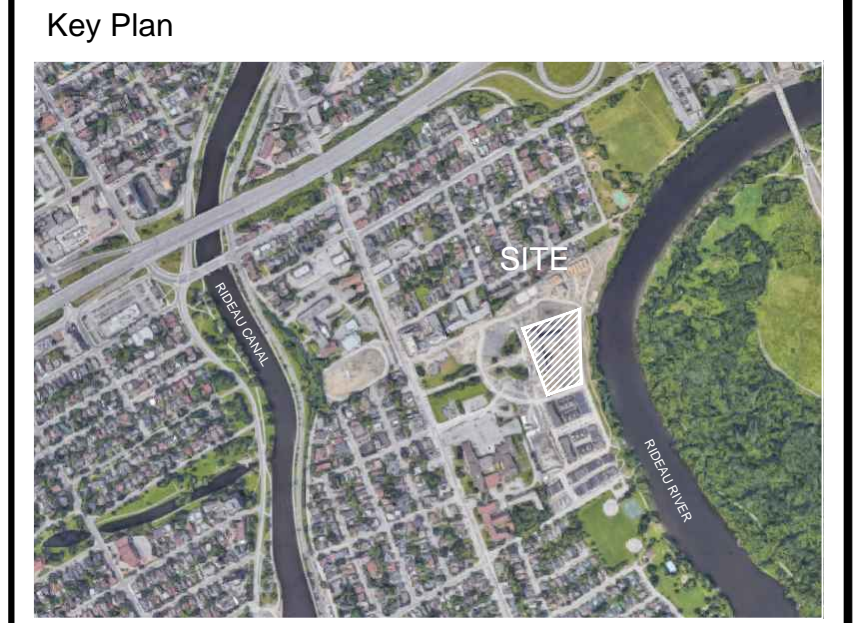

No.	Revision	Date
2	ISSUED FOR SPA	03.06.2022
1	SPA ISSUED FOR COORD.	23.07.2021

North:

Stamp:

**CSW** Landscape Architecture  
 Urban Design  
 Site Planning  
 Recreation and Park Planning  
 Project Management

319 McRae Avenue, Suite 502, Ottawa, Ontario, K1Z 0B9  
 Tel: (613) 729-4536

- GENERAL NOTES:
- All measurements in millimeters unless specified otherwise. Do not scale drawing. All drawings to be read in conjunction with written specifications.
  - Copyright reserved. This drawing is the exclusive property of CSW Landscape Architects Ltd. and shall not be used without the consent thereof.
  - This Drawing may not be used for construction until signed by the landscape architect. It is the responsibility of the contractor to:
    - check and verify all dimensions on site;
    - report all errors and/or omissions to the landscape architect;
    - comply with all pertinent codes and by-laws;
    - check and verify locations of all underground services with all local utilities prior to any digging.


Project:  
**Greystone Phase 3**  
**225 Scholastic**

225 Scholastic Drive  
 OTTAWA, ONTARIO

Drawing: <b>DETAILS</b> Ground Level	
Scale: AS NOTED	Date: 2020 10 28
Design By: CM	Drawn By: CM
Project Number: 1974-02	Sheet Number: L04

Last Save: 03/02/22 11:50:05 AM  
 File Location: Z:\Projects\1974-02 Greystone Phase 3 225 Scholastic\Drawings\02 SPA LA Site Plan R201974-02 Greystone Phase 3 SPA (Detail) R5.dwg

D07-12-21-0111

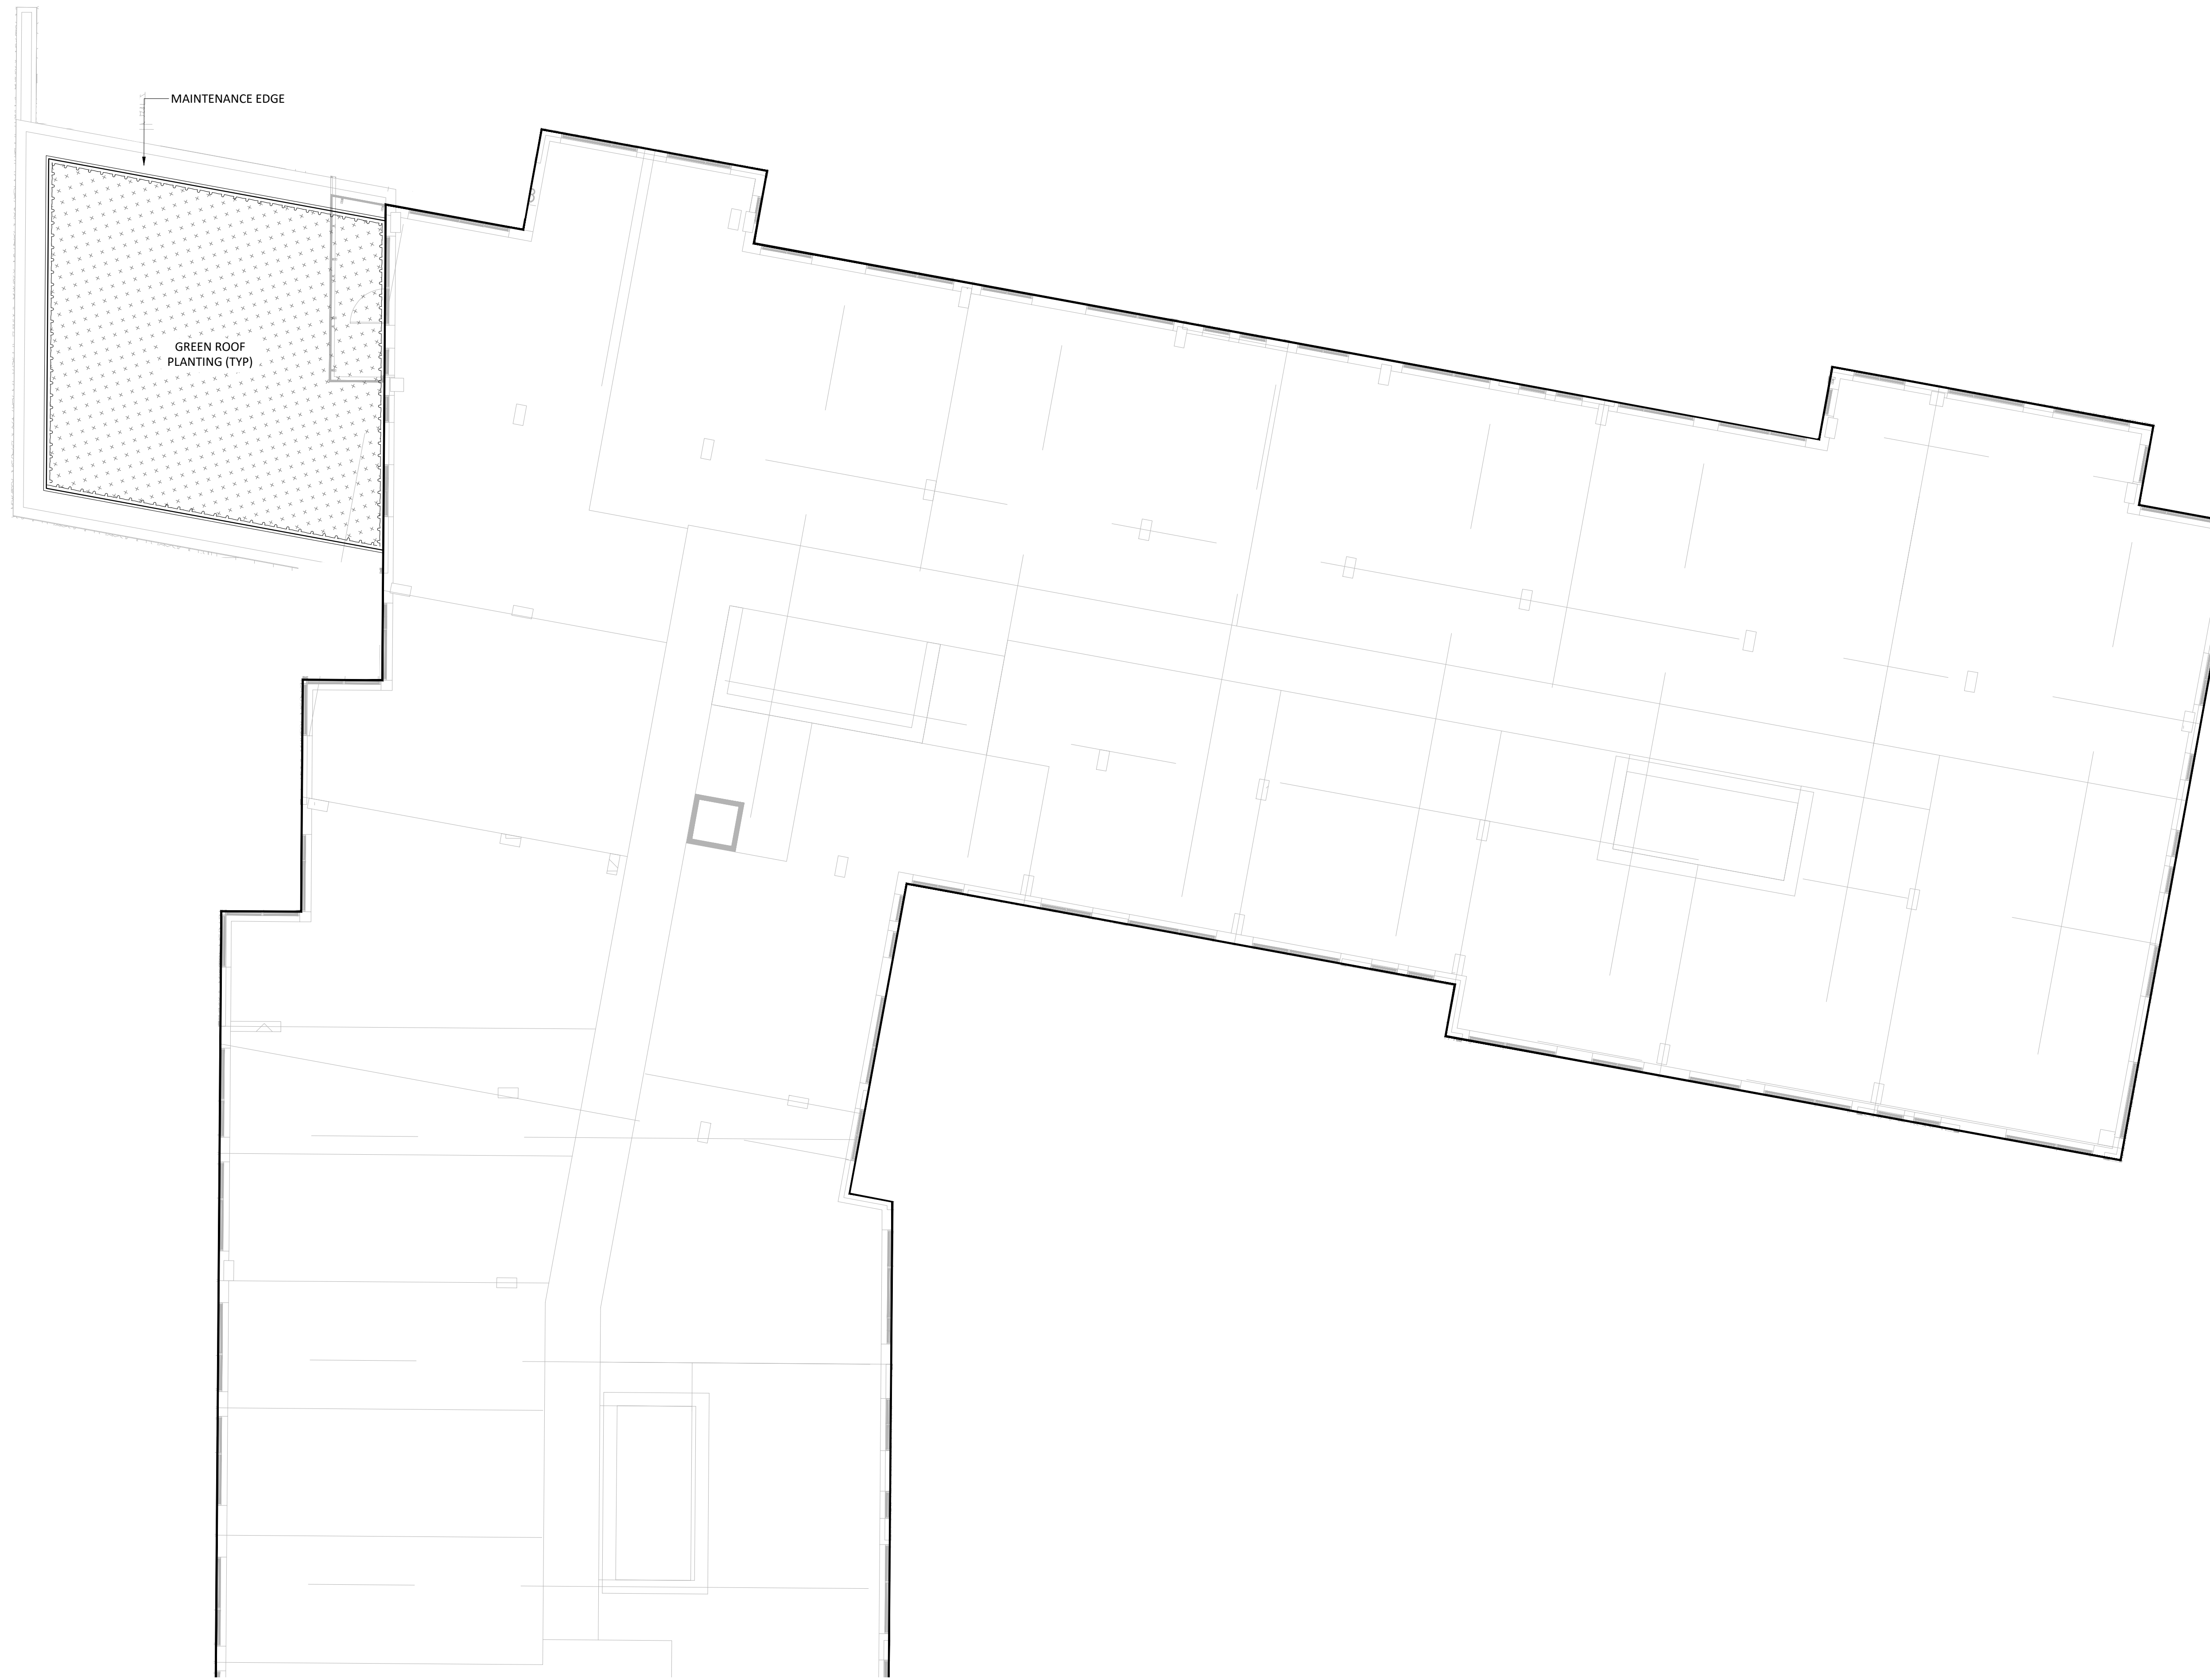



MAINTENANCE EDGE

GREEN ROOF PLANTING (TYP)

Key Plan



No.	Revision	Date
1	ISSUED FOR SITE PLAN APPROVAL	03.06.2022
2		

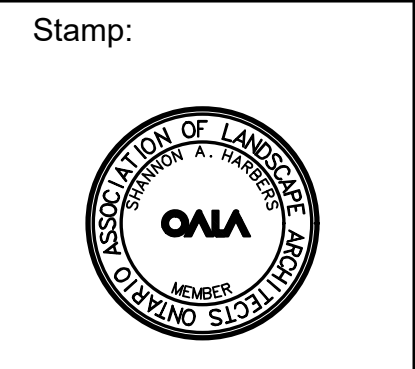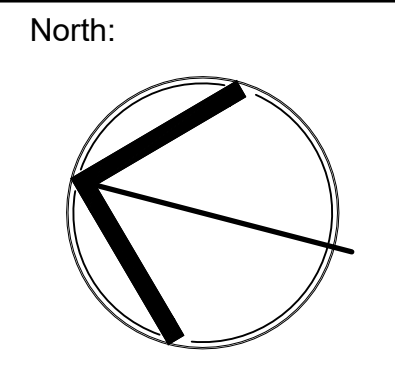

**CSW**

Landscape Architecture  
 Urban Design  
 Site Planning  
 Recreation and Park Planning  
 Project Management

319 McRae Avenue, Suite 502, Ottawa, Ontario, K1Z 0B9  
 Tel: (613) 729-4536

- All measurements in millimeters unless specified otherwise. Do not scale drawing. All drawings to be read in conjunction with written specifications.
- Copyright reserved. This drawing is the exclusive property of CSW Landscape Architects Ltd. and shall not be used without the consent thereof.
- This Drawing may not be used for construction until signed by the landscape architect. It is the responsibility of the contractor to:
  - check and verify all dimensions on site;
  - report all errors and/or omissions to the landscape architect;
  - comply with all pertinent codes and by-laws;
  - check and verify locations of all underground services with all local utilities prior to any digging.

Project:  
**Greystone Phase 3**  
**225 Scholastic**

225 Scholastic Drive  
 OTTAWA, ONTARIO

Drawing:  
**LANDSCAPE PLAN**  
**ROOF TERRACES**

Scale:	1:100	Date:	2022-02-22
Design By:	SC	Drawn By:	SC
Project Number:	1974-02	Sheet Number:	<b>L 05</b>




Last Save: 2022-02-22 5:30:31 PM  
 File Location: Z:\Projects\1974-02 Greystone\Drawings\Roof Terraces\SPA\1974-02\_Greystone PH3\_Roof Terraces SPA01.dwg

D07-12-21-0111

#17640

Last Save: 2022-02-22 5:30:31 PM  
 File Location: Z:\Projects\1974-02\_Greystone\1974-02\_Greystone PH3\_Roof Terraces SPA01.dwg

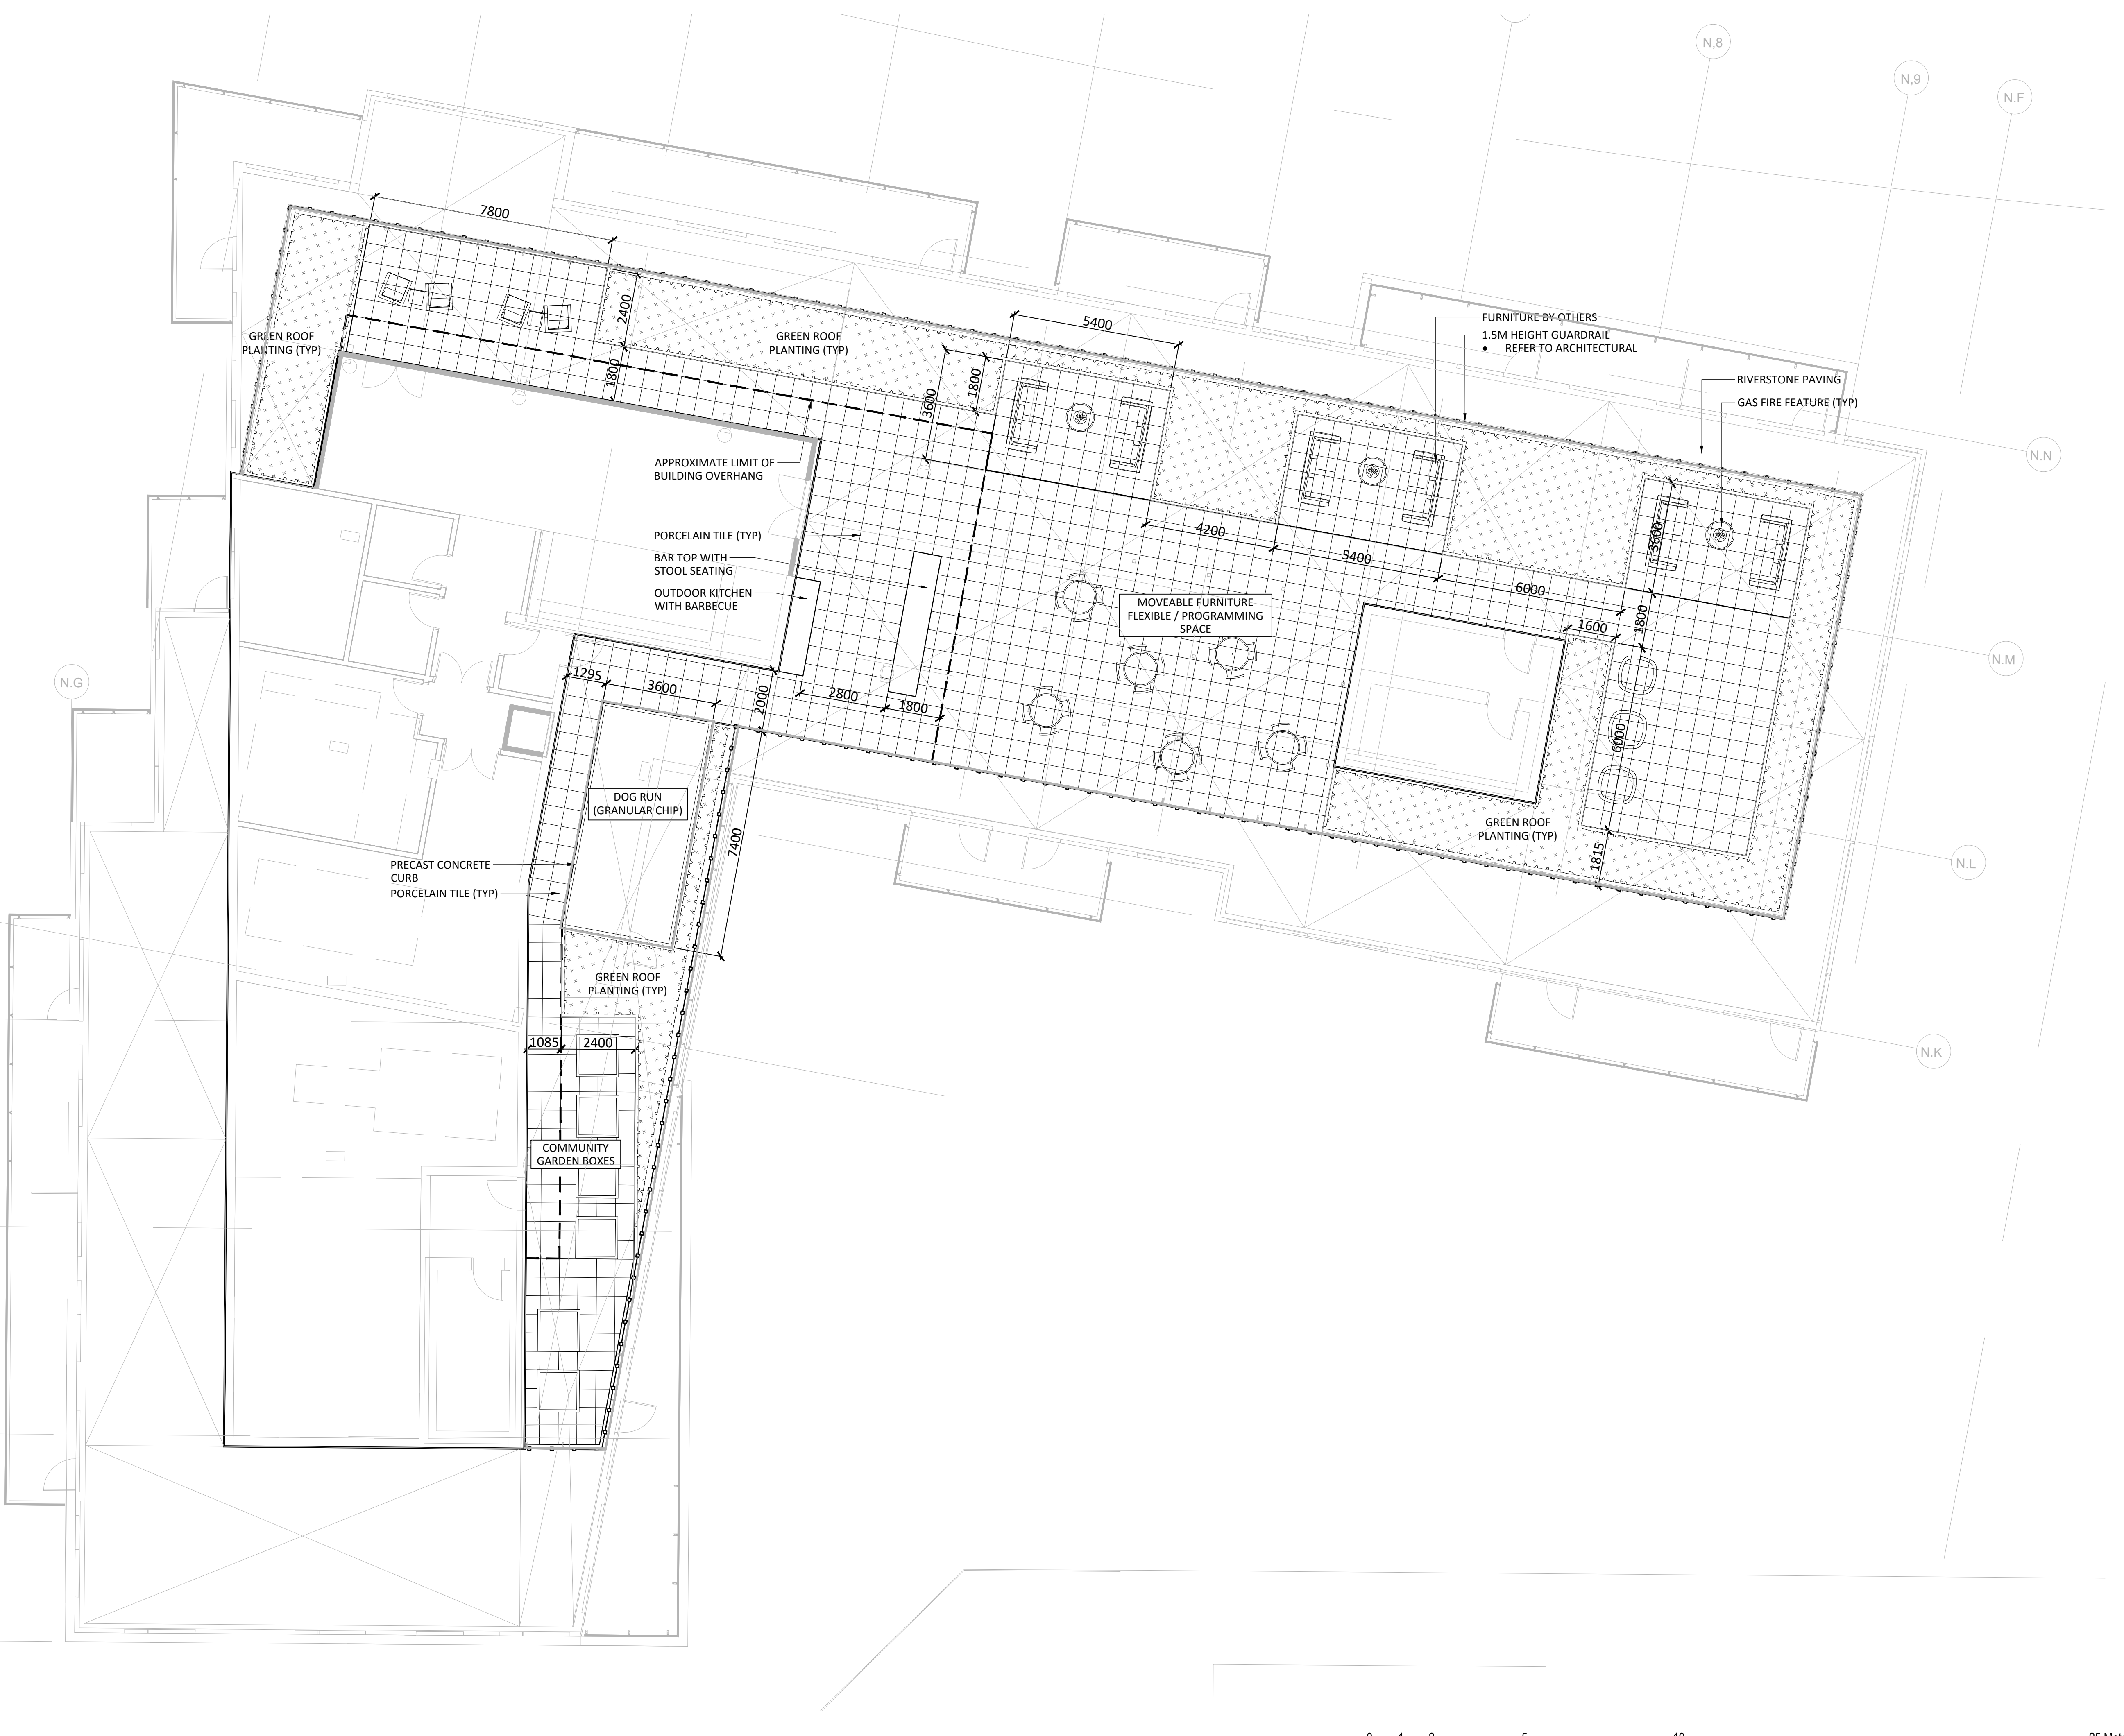

Key Plan

No.	Revision	Date
2		
1	ISSUED FOR SITE PLAN APPROVAL	03.06.2022

North:

Stamp:

Landscape Architecture  
 Urban Design  
 Site Planning  
 Recreation and Park Planning  
 Project Management

319 McRae Avenue, Suite 502, Ottawa, Ontario, K1Z 0B9  
 Tel: (613) 729-4536

1. All measurements in millimeters unless specified otherwise. Do not scale drawing. All drawings to be read in conjunction with written specifications.
2. Copyright reserved. This drawing is the exclusive property of CSW Landscape Architects Ltd. and shall not be used without the consent thereof.
3. This Drawing may not be used for construction until signed by the landscape architect. It is the responsibility of the contractor to:
  - check and verify all dimensions on site;
  - report all errors and/or omissions to the landscape architect;
  - comply with all pertinent codes and by-laws;
  - check and verify locations of all underground services with all local utilities prior to any digging.

Project:

## Greystone Phase 3 225 Scholastic

225 Scholastic Drive  
OTTAWA, ONTARIO

Drawing:


### LANDSCAPE PLAN ROOF TERRACES

Scale: 1:100	Date: 2022-02-22
Design By: SC	Drawn By: SC
Project Number: 1974-02	Sheet Number: L 06

#17640

D07-12-21-0111



Last Save: 2022-02-22 2:30:31 PM  
 File Location: Z:\Projects\1974-02\_Greystone\Drawings\Roof Terraces\SPA\1974-02\_Greystone PH3\_Roof Terraces SPA01.dwg

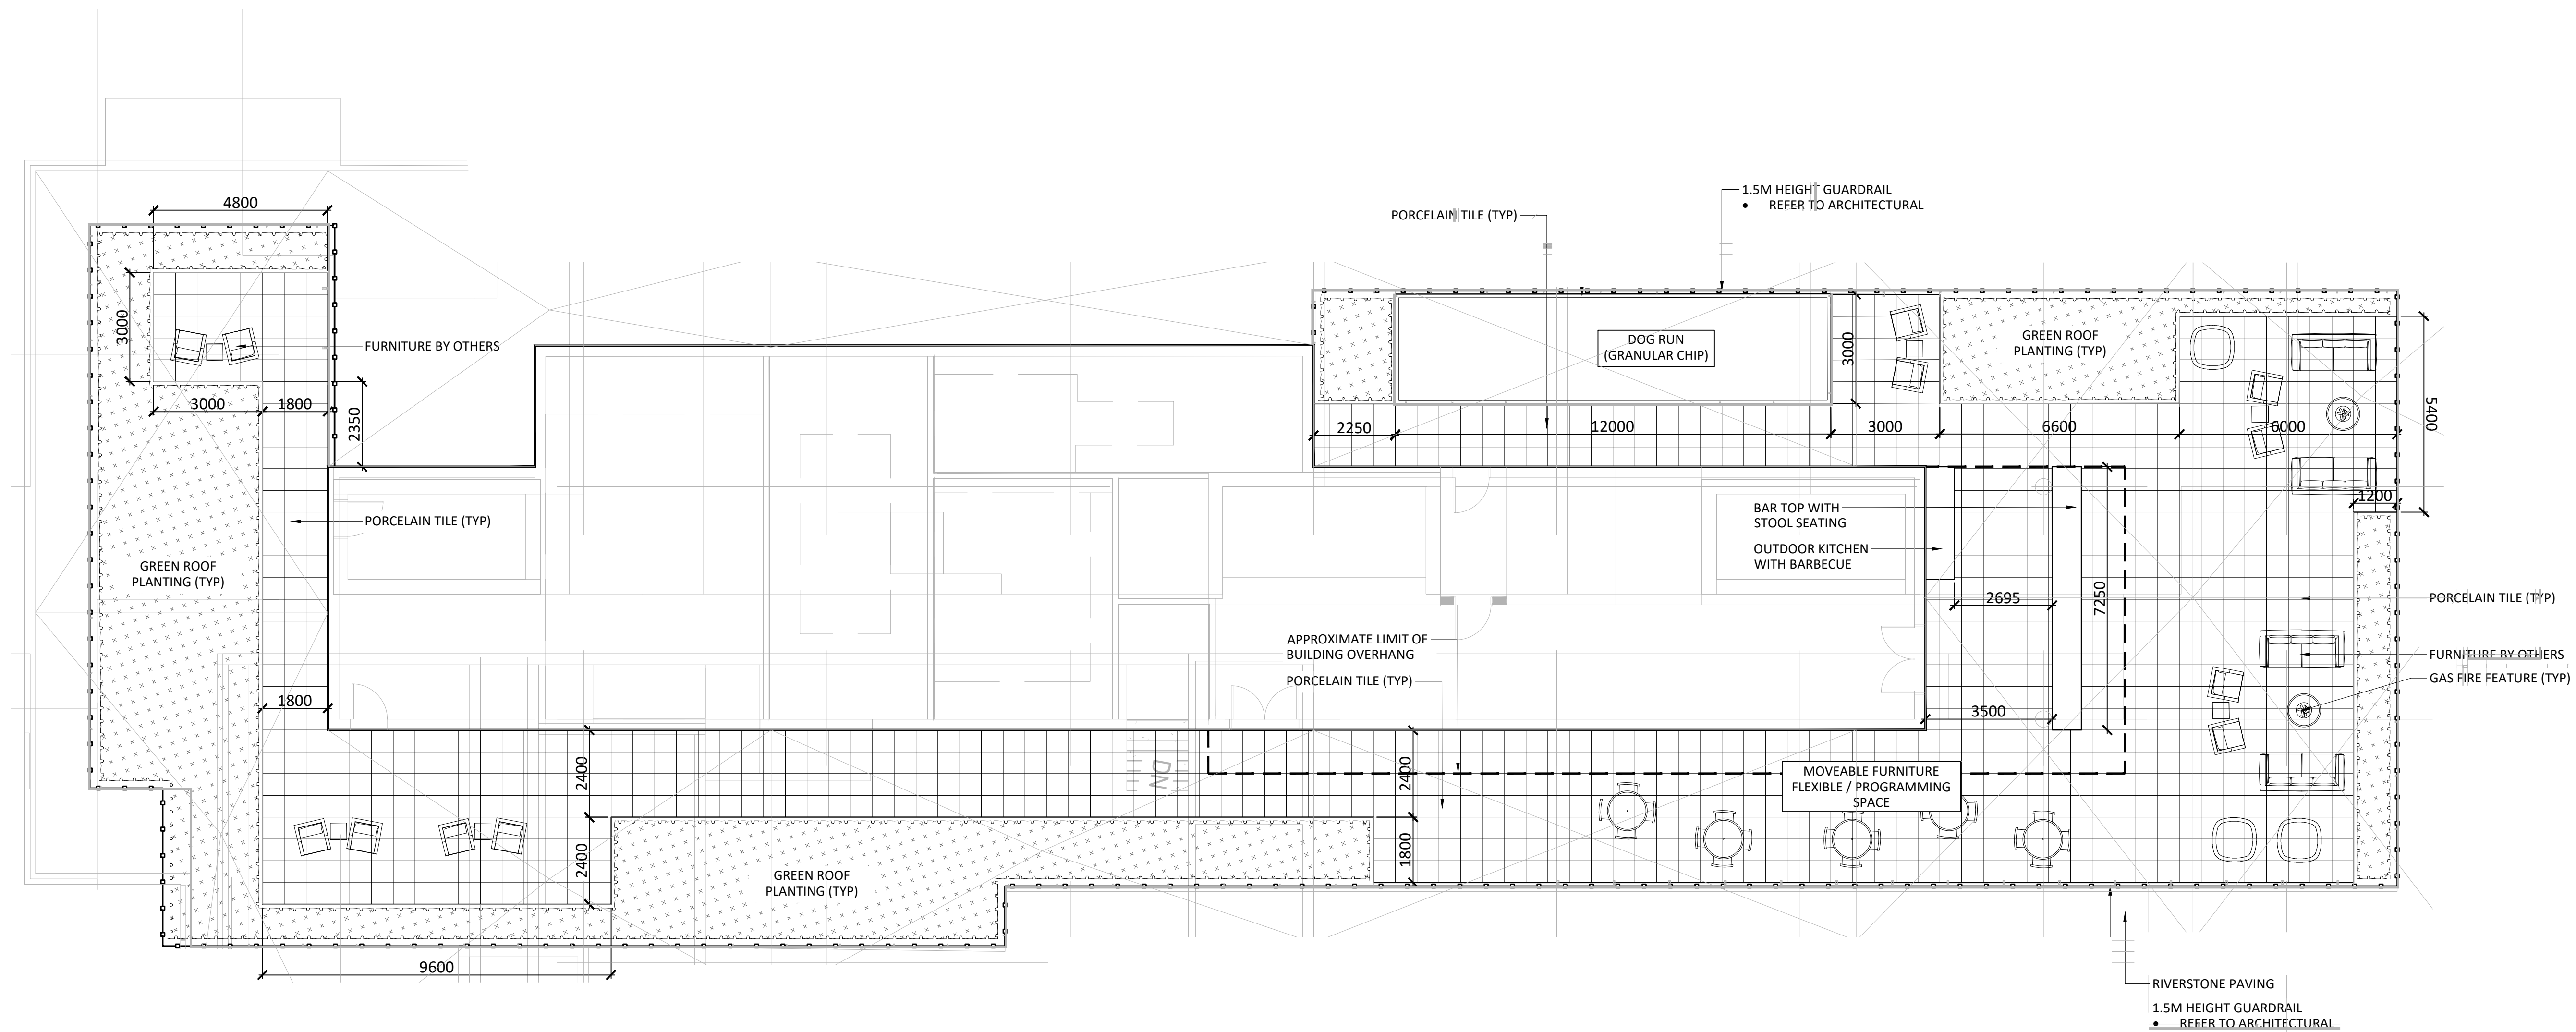

Key Plan



No.	Revision	Date
2		
1	ISSUED FOR SITE PLAN APPROVAL	03.06.2022

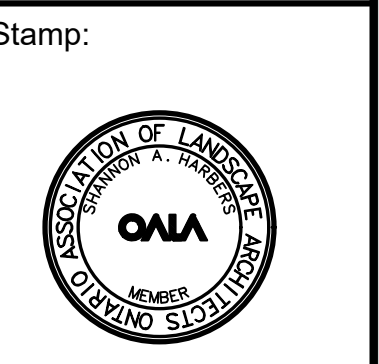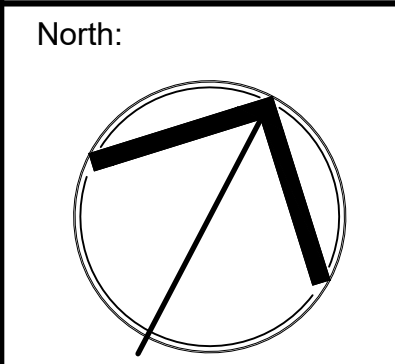

**CSW**

Landscape Architecture  
 Urban Design  
 Site Planning  
 Recreation and Park Planning  
 Project Management

319 McRae Avenue, Suite 502, Ottawa, Ontario, K1Z 0B9  
Tel: (613) 729-4536

- All measurements in millimeters unless specified otherwise. Do not scale drawing. All drawings to be read in conjunction with written specifications.
- Copyright reserved. This drawing is the exclusive property of CSW Landscape Architects Ltd. and shall not be used without the consent thereof.
- This Drawing may not be used for construction until signed by the landscape architect. It is the responsibility of the contractor to:
  - check and verify all dimensions on site;
  - report all errors and/or omissions to the landscape architect;
  - comply with all pertinent codes and by-laws;
  - check and verify locations of all underground services with all local utilities prior to any digging.

Project:  
**Greystone Phase 3**  
**225 Scholastic**  
 225 Scholastic Drive  
 OTTAWA, ONTARIO

Drawing:  
**LANDSCAPE PLAN**  
**ROOF TERRACES**

Scale:	1:100	Date:	2022-02-22
Design By:	SC	Drawn By:	SC
Project Number:	1974-02	Sheet Number:	L 07

D07-12-21-0111

#17640