
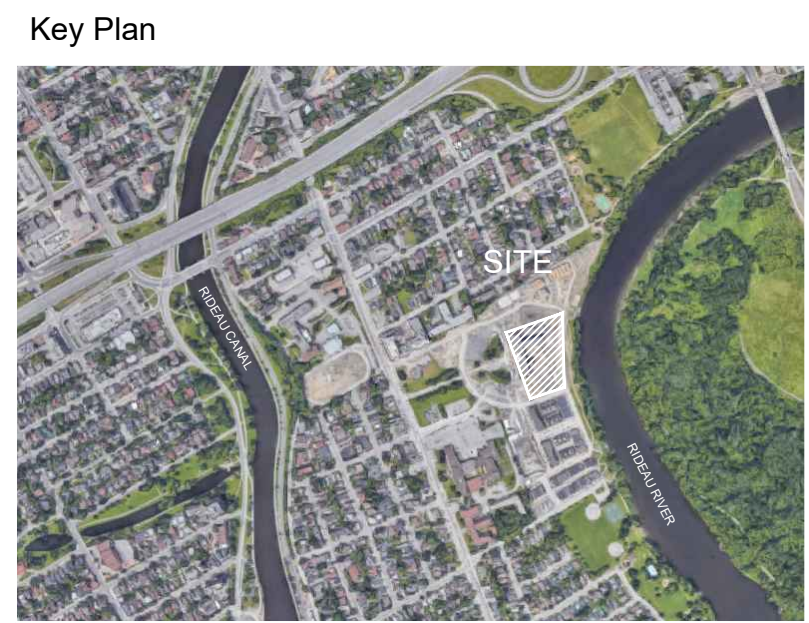


Last Save: 7/22/2021 12:28 PM  
 File Location: Z:\Projects\1974-02 Greystone Phase 3-SPAD7\Landscaping\LA.dwg

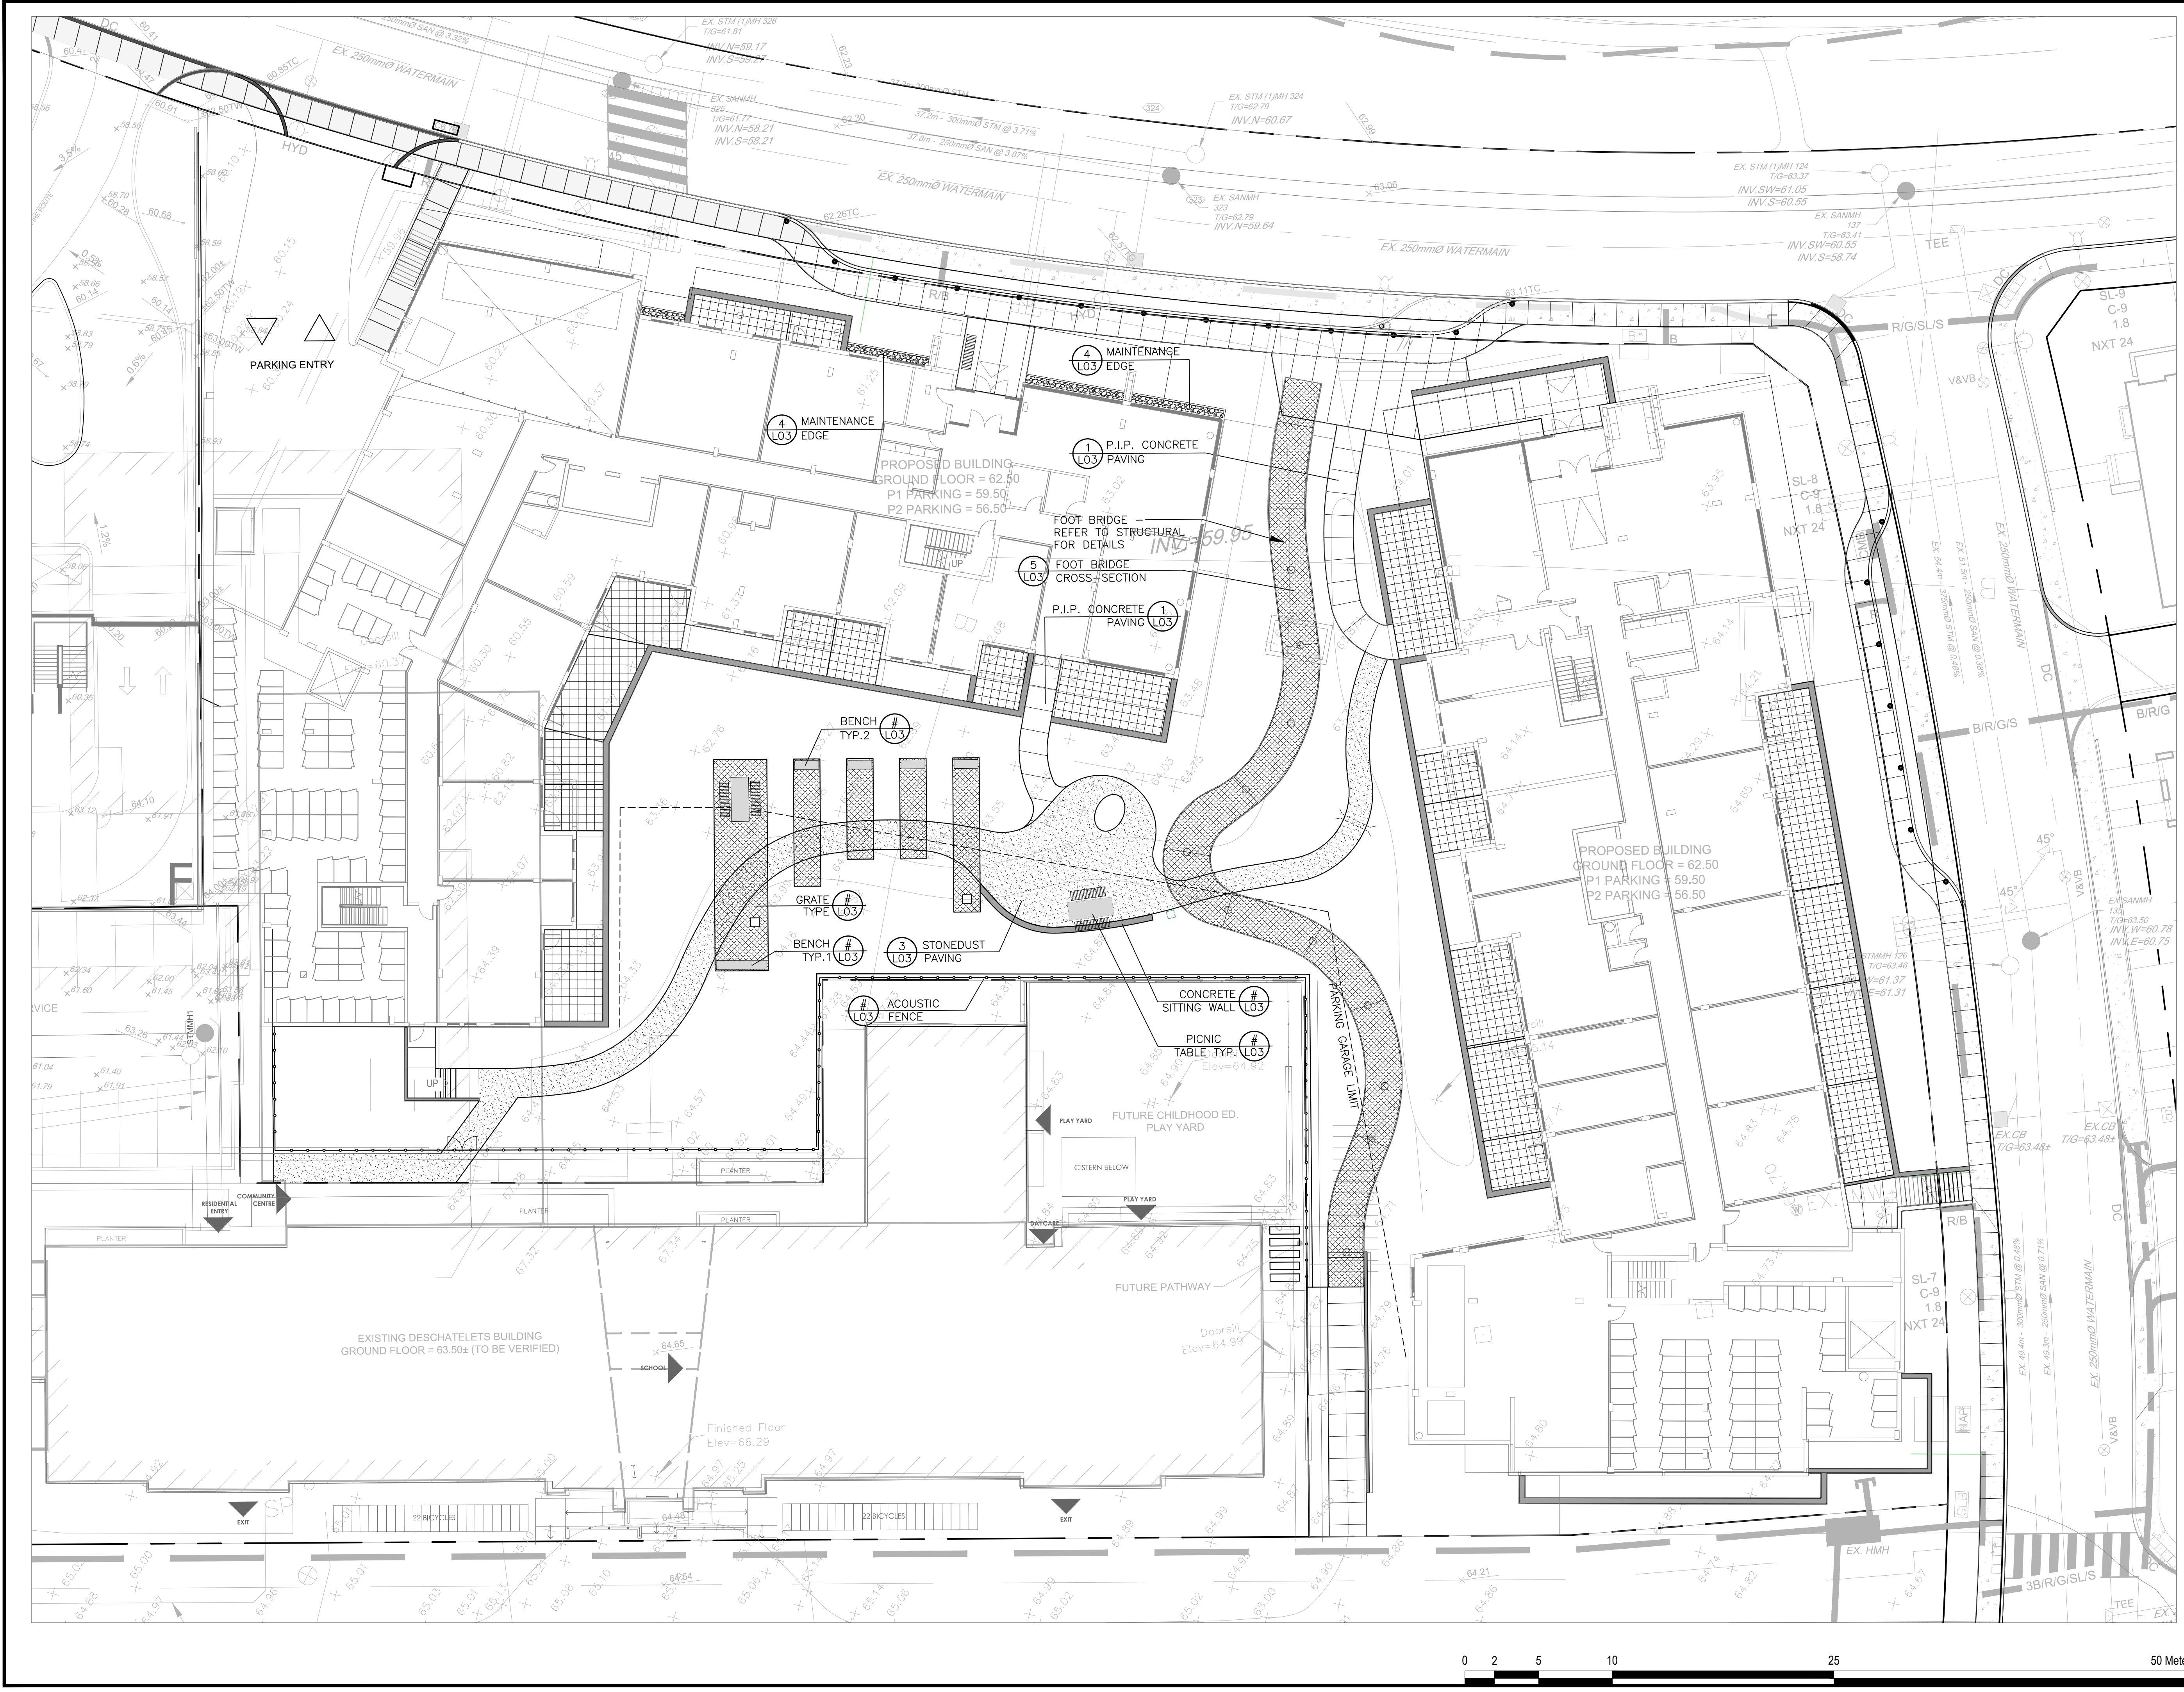

No.	Revision	Date
2	SPA ISSUED FOR COORD.	23.07.2021
1	SPA ISSUED FOR COORD.	21.05.2021

North:

Stamp:

**CSW**

Landscape Architecture  
 Urban Design  
 Site Planning  
 Recreation and Park Planning  
 Project Management

319 McRae Avenue, Suite 502, Ottawa, Ontario, K1Z 0B9  
 Tel: (613) 729-4536

- All measurements in millimeters unless specified otherwise. Do not scale drawing. All drawings to be read in conjunction with written specifications.
- Copyright reserved. This drawing is the exclusive property of CSW Landscape Architects Ltd. and shall not be used without the consent thereof.
- This Drawing may not be used for construction until signed by the landscape architect. It is the responsibility of the contractor to:
  - check and verify all dimensions on site;
  - report all errors and/or omissions to the landscape architect;
  - comply with all pertinent codes and by-laws;
  - check and verify locations of all underground services with all local utilities prior to any digging.

Project:  
**Greystone Phase 3**  
**225 Scholastic**


225 Scholastic Drive  
 OTTAWA, ONTARIO

Drawing:  
**Layout**  
**Ground level**

Scale:	1:200	Date:	2020-10-28
Design By:		Drawn By:	
Project Number:	1974-02	Sheet Number:	L 01

XXX-XX-XXXX

Ledit Save: 7/20/2021 12:26 PM  
 File Location: Z:\Projects\1974-02 Greystone Phase 3-SPAD7\Landscape\jla.dwg

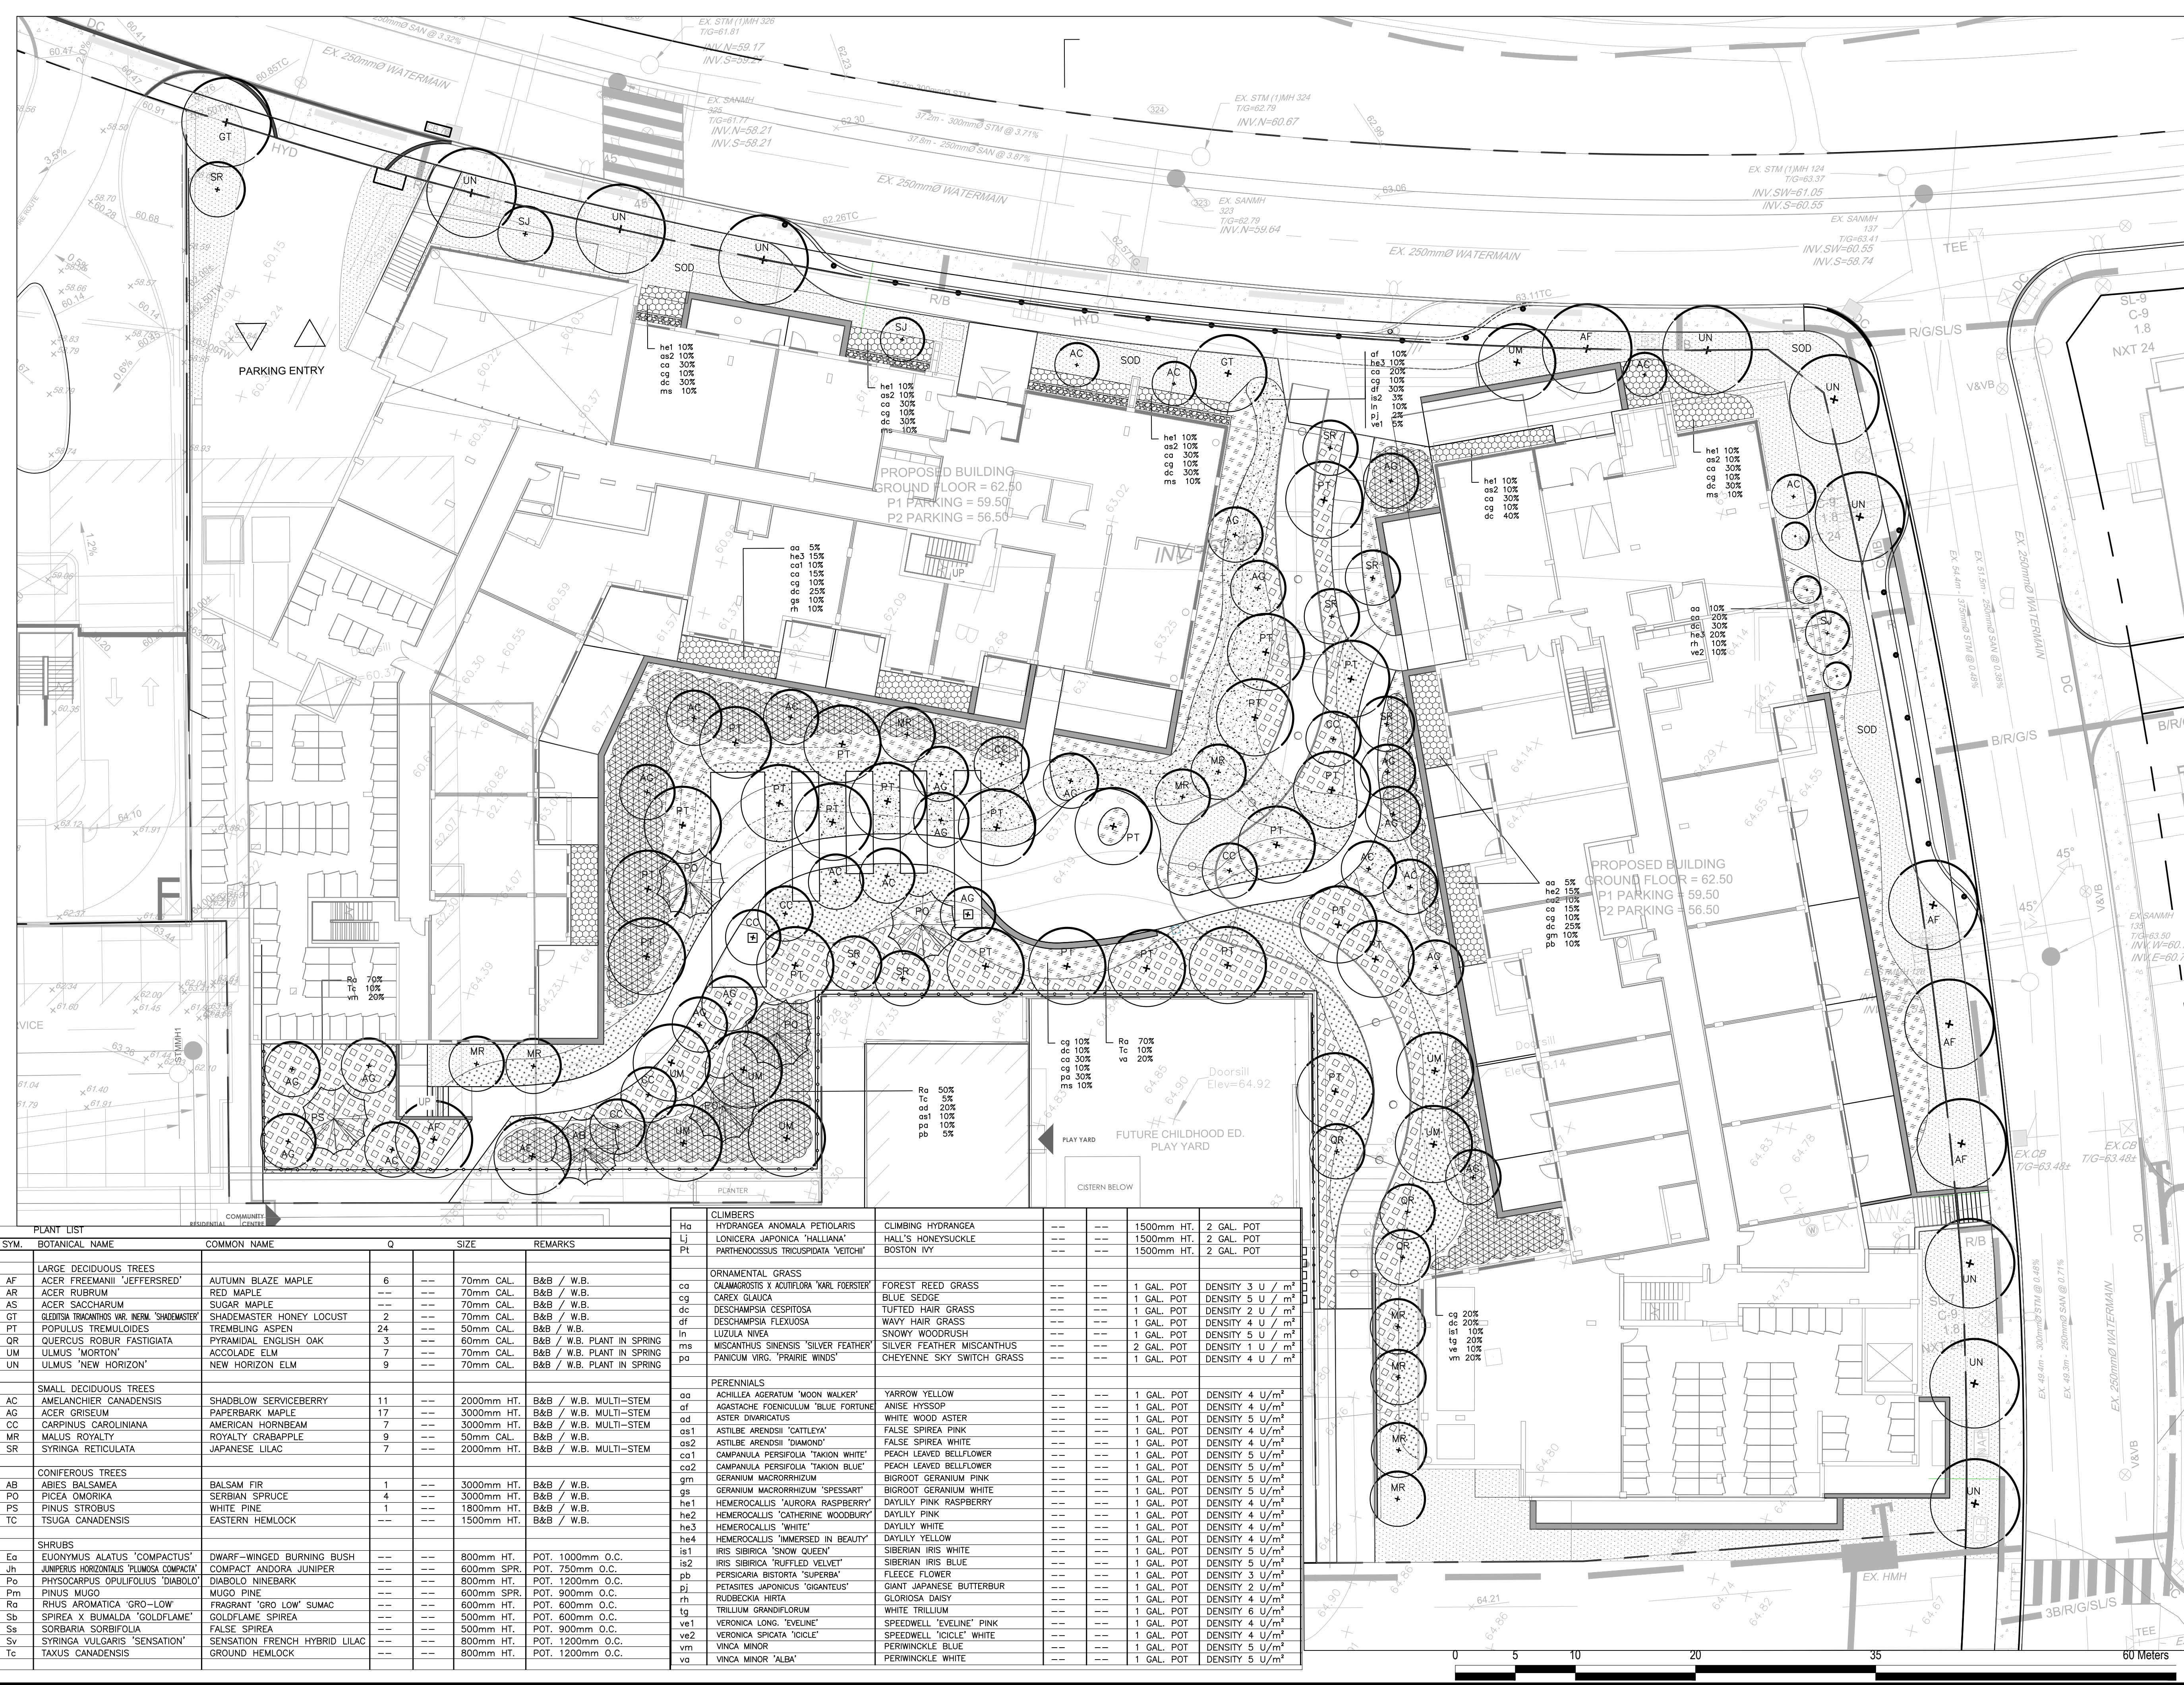

SYM.	BOTANICAL NAME	COMMON NAME	Q	SIZE	REMARKS
<b>LARGE DECIDUOUS TREES</b>					
AF	ACER FREEMANII 'JEFFERSRED'	AUTUMN BLAZE MAPLE	6	70mm CAL.	B&B / W.B.
AR	ACER RUBRUM	RED MAPLE	---	70mm CAL.	B&B / W.B.
AS	ACER SACCHARUM	SUGAR MAPLE	---	70mm CAL.	B&B / W.B.
GT	QUERCUS TRUNCATUS VAR. NERUM 'SHADEMASTER'	SHADEMASTER HONEY LOCUST	2	70mm CAL.	B&B / W.B.
PT	POPULUS TREMULOIDES	TREMBLING ASPEN	24	50mm CAL.	B&B / W.B.
QR	QUERCUS ROBUR FASTIGIATA	PYRAMIDAL ENGLISH OAK	3	60mm CAL.	B&B / W.B. PLANT IN SPRING
UM	ULMUS 'MORTON'	ACCOLADE ELM	7	70mm CAL.	B&B / W.B. PLANT IN SPRING
UN	ULMUS 'NEW HORIZON'	NEW HORIZON ELM	9	70mm CAL.	B&B / W.B. PLANT IN SPRING
<b>SMALL DECIDUOUS TREES</b>					
AC	AMELANCHIER CANADENSIS	SHADBLOW SERVICEBERRY	11	2000mm HT.	B&B / W.B. MULTI-STEM
AC	ACER GRISEUM	PAPERBARK MAPLE	17	3000mm HT.	B&B / W.B. MULTI-STEM
CC	CARPINUS CAROLINIANA	AMERICAN HORNBEAM	7	3000mm HT.	B&B / W.B. MULTI-STEM
MR	MALUS ROYALTY	ROYALTY CRABAPPLE	9	2000mm HT.	B&B / W.B.
SR	SYRINGA RETICULATA	JAPANESE LILAC	7	2000mm HT.	B&B / W.B. MULTI-STEM
<b>CONIFEROUS TREES</b>					
AB	ABIES BALSAMICA	BALSAM FIR	1	3000mm HT.	B&B / W.B.
PO	PICEA OMORICA	SERBIAN SPRUCE	4	3000mm HT.	B&B / W.B.
PS	PINUS STROBUS	WHITE PINE	1	1800mm HT.	B&B / W.B.
TC	TAXUS CANADENSIS	EASTERN HEMLOCK	---	1500mm HT.	B&B / W.B.
<b>SHRUBS</b>					
Ea	EUONYMUS ALATUS 'COMPACTUS'	DWARF-WINGED BURNING BUSH	---	800mm HT.	POT. 1000mm O.C.
Jh	JUNIPERUS HORIZONTALIS 'PLUMOSA COMPACTA'	COMPACT ANDORA JUNIPER	---	600mm SPR.	POT. 750mm O.C.
Po	PHYSCALOPUS OPULIFOLIUS 'DIABOLO'	DIABOLO NINEBARK	---	800mm HT.	POT. 1200mm O.C.
Pm	PIRUS MUGO	MUGO PINE	---	600mm SPR.	POT. 900mm O.C.
Ra	RHUS AROMATICA 'GRO-LOW'	FRAGRANT 'GRO LOW' SUMAC	---	600mm HT.	POT. 600mm O.C.
Sb	SPIREA X BUMALDA 'GOLDFLAME'	GOLDFLAME SPIREA	---	500mm HT.	POT. 600mm O.C.
Ss	SORBARIA SORBIFOLIA	FALSE SPIREA	---	500mm HT.	POT. 900mm O.C.
Sv	SYRINGA VULGARIS 'SENSATION'	SENSATION FRENCH HYBRID LILAC	---	800mm HT.	POT. 1200mm O.C.
Tc	TAXUS CANADENSIS	GROUND HEMLOCK	---	800mm HT.	POT. 1200mm O.C.

SYM.	BOTANICAL NAME	COMMON NAME	Q	SIZE	REMARKS
<b>CLIMBERS</b>					
Ha	HYDRANGEA ANOMALA PETIOLARIS	CLIMBING HYDRANGEA	---	1500mm HT.	2 GAL. POT
Lj	LONICERA JAPONICA 'HALLIANA'	HALL'S HONEYSUCKLE	---	1500mm HT.	2 GAL. POT
Pt	PARTHENOISSUS TRICUSPIDATA 'VEITCHI'	BOSTON IVY	---	1500mm HT.	2 GAL. POT
<b>ORNAMENTAL GRASS</b>					
ca	CALAMAGRISTIS X ACURIFLORA 'WALD FOERSTER'	FOREST REED GRASS	---	1 GAL. POT	DENSITY 3 U / m <sup>2</sup>
cg	CAREX GLAUCA	BLUE SEDGE	---	1 GAL. POT	DENSITY 5 U / m <sup>2</sup>
dc	DESCHAMPSIA CESPITOSA	TUFTED HAIR GRASS	---	1 GAL. POT	DENSITY 2 U / m <sup>2</sup>
df	DESCHAMPSIA FLEXUOSA	WAVY HAIR GRASS	---	1 GAL. POT	DENSITY 5 U / m <sup>2</sup>
in	IZULIA NIVA	SNOWY WOODRUSH	---	1 GAL. POT	DENSITY 4 U / m <sup>2</sup>
ms	MISCANTHUS SINENSIS 'SILVER FEATHER'	SILVER FEATHER MISCANTHUS	---	2 GAL. POT	DENSITY 1 U / m <sup>2</sup>
pa	PANICUM VIRG. 'PRAIRIE WINDS'	CHEYENNE SKY SWITCH GRASS	---	1 GAL. POT	DENSITY 4 U / m <sup>2</sup>
<b>PERENNIALS</b>					
aa	ACHILLEA AGERATUM 'MOON WALKER'	YARROW YELLOW	---	1 GAL. POT	DENSITY 4 U / m <sup>2</sup>
af	AKASTACHE FENICULUM 'BLUE FORTUNE'	ANISE HYSSOP	---	1 GAL. POT	DENSITY 4 U / m <sup>2</sup>
ad	ASTER DIVARICATUS	WHITE WOOD ASTER	---	1 GAL. POT	DENSITY 5 U / m <sup>2</sup>
as1	ASTILBE ARENDISII 'CATLEVA'	FALSE SPIREA PINK	---	1 GAL. POT	DENSITY 4 U / m <sup>2</sup>
as2	ASTILBE ARENDISII 'DIAMOND'	FALSE SPIREA WHITE	---	1 GAL. POT	DENSITY 4 U / m <sup>2</sup>
ca1	CAMPANULA PERSIFOLIA 'TAKION WHITE'	PEACH LEAVED BELLFLOWER	---	1 GAL. POT	DENSITY 5 U / m <sup>2</sup>
ca2	CAMPANULA PERSIFOLIA 'TAKION BLUE'	PEACH LEAVED BELLFLOWER	---	1 GAL. POT	DENSITY 5 U / m <sup>2</sup>
gm	GERANIUM MACRORRHIZUM	BIGROOT GERANIUM PINK	---	1 GAL. POT	DENSITY 5 U / m <sup>2</sup>
gs	GERANIUM MACRORRHIZUM 'SPRESSART'	BIGROOT GERANIUM WHITE	---	1 GAL. POT	DENSITY 5 U / m <sup>2</sup>
he1	HEMEROCALLIS 'AURORA RASPBERRY'	DAYLILY PINK RASPBERRY	---	1 GAL. POT	DENSITY 4 U / m <sup>2</sup>
he2	HEMEROCALLIS 'CATHERINE WOODBURY'	DAYLILY PINK	---	1 GAL. POT	DENSITY 4 U / m <sup>2</sup>
he3	HEMEROCALLIS 'IMMERSED IN BEAUTY'	DAYLILY WHITE	---	1 GAL. POT	DENSITY 4 U / m <sup>2</sup>
he4	HEMEROCALLIS 'IMMERSED IN BEAUTY'	DAYLILY YELLOW	---	1 GAL. POT	DENSITY 4 U / m <sup>2</sup>
is1	IRIS SIBIRICA 'SNOW QUEEN'	SIBERIAN IRIS WHITE	---	1 GAL. POT	DENSITY 5 U / m <sup>2</sup>
is2	IRIS SIBIRICA 'RUFFLED VELVET'	SIBERIAN IRIS BLUE	---	1 GAL. POT	DENSITY 5 U / m <sup>2</sup>
pb	PERSICARIA BISTORTA 'SUPERBA'	FLEECE FLOWER	---	1 GAL. POT	DENSITY 3 U / m <sup>2</sup>
pj	PETASITES JAPONICUS 'GIGANTEUS'	Giant Japanese Butterbur	---	1 GAL. POT	DENSITY 2 U / m <sup>2</sup>
rh	RUDBECKIA HIRTA	GLORIOSA DAISY	---	1 GAL. POT	DENSITY 4 U / m <sup>2</sup>
tg	TRILLIUM GRANDIFLORUM	WHITE TRILLIUM	---	1 GAL. POT	DENSITY 6 U / m <sup>2</sup>
ve1	VERONICA LONG. 'EVELINE'	SPEEDWELL 'EVELINE' PINK	---	1 GAL. POT	DENSITY 4 U / m <sup>2</sup>
ve2	VERONICA LONG. 'EVELINE'	SPEEDWELL 'EVELINE' WHITE	---	1 GAL. POT	DENSITY 4 U / m <sup>2</sup>
vm	VINCA MINOR	PERIWINKLE BLUE	---	1 GAL. POT	DENSITY 5 U / m <sup>2</sup>
va	VINCA MINOR 'ALBA'	PERIWINKLE WHITE	---	1 GAL. POT	DENSITY 5 U / m <sup>2</sup>

**Key Plan**

No.	Revision	Date
2	SPA ISSUED FOR COORD.	23.07.2021
1	SPA ISSUED FOR COORD.	21.05.2021

North:

Stamp:

**CSW**

Landscape Architecture  
Urban Design  
Site Planning  
Recreation and Park Planning  
Project Management

319 McRae Avenue, Suite 502, Ottawa, Ontario, K1Z 0B9  
Tel: (613) 729-4536

1. All measurements in millimeters unless specified otherwise. Do not scale drawing. All drawings to be read in conjunction with written specifications.
2. Copyright reserved. This drawing is the exclusive property of CSW Landscape Architects Ltd. and shall not be used without the consent thereof.
3. This Drawing may not be used for construction until signed by the landscape architect. It is the responsibility of the contractor to:
  - check and verify all dimensions on site;
  - report all errors and/or omissions to the landscape architect;
  - comply with all pertinent codes and by-laws;
  - check and verify locations of all underground services with all local utilities prior to any digging.

**Project:**

**Greystone Phase 3**

**225 Scholastic**


225 Scholastic Drive  
OTTAWA, ONTARIO

**Drawing:**


**Planting Plan**

**Ground Level**


Scale: 1:250	Date: 2020-10-28
Design By: CM	Drawn By: JA/HM
Project Number: 1974-02	Sheet Number: L.0.2

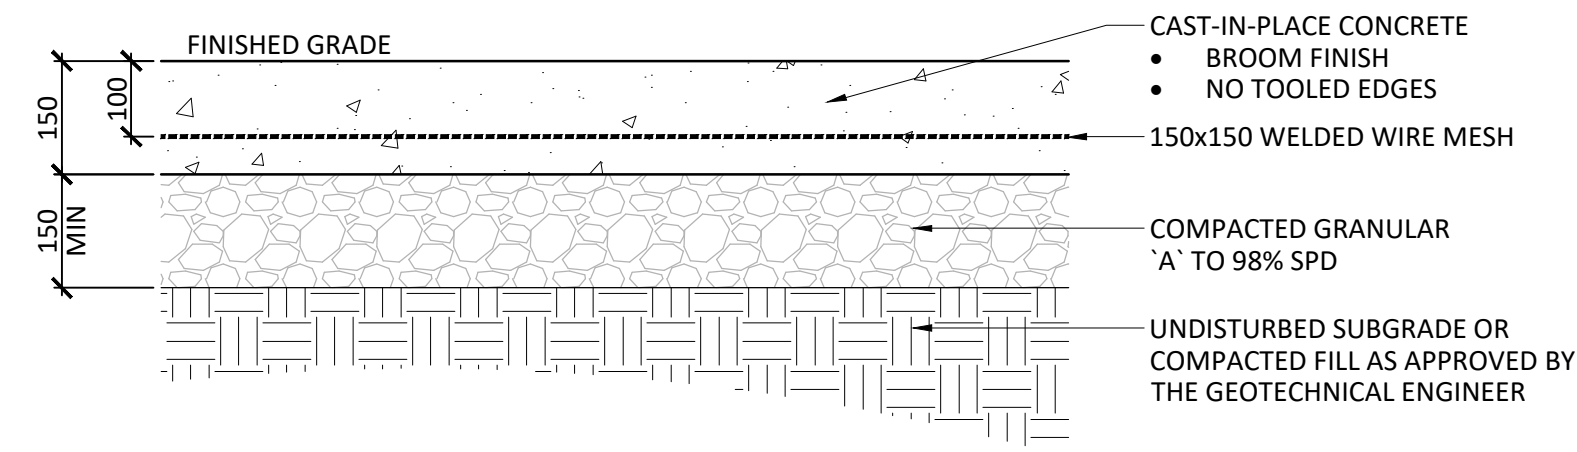

1 P.I.P. CONCRETE PAVING Scale: 1:10

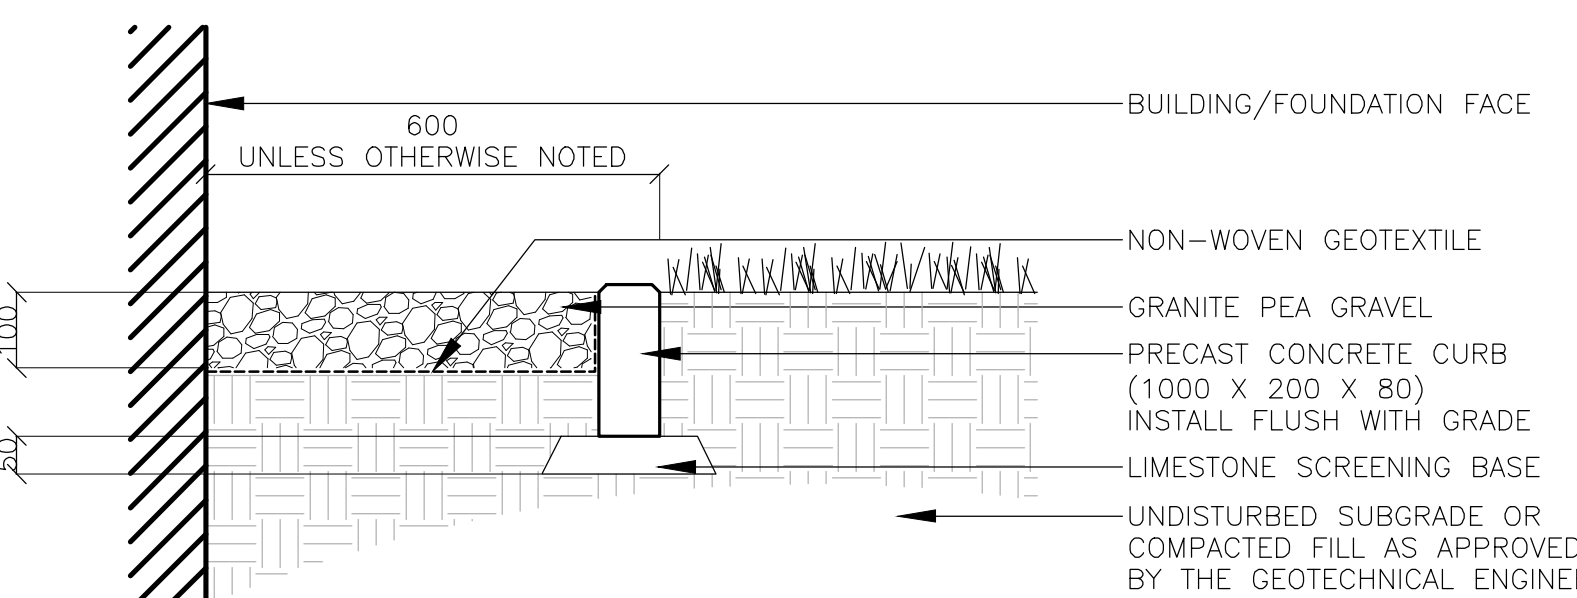


4 MAINTENANCE EDGE Scale: 1:10

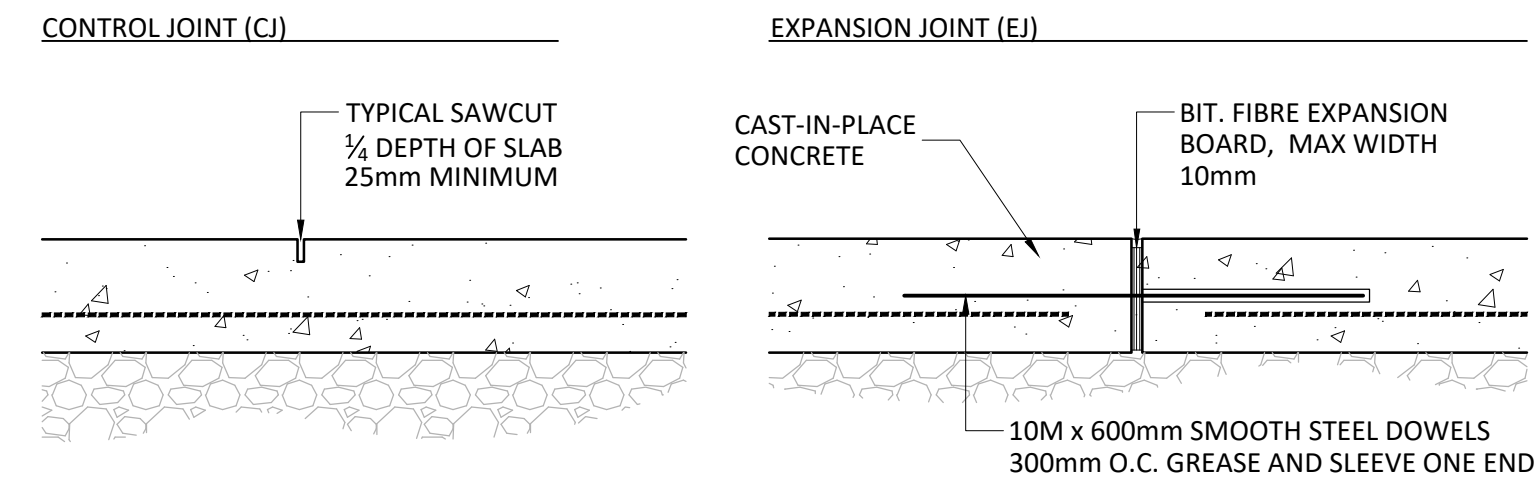


NOTES:  
 1. REFER TO DRAWINGS FOR JOINT LAYOUT  
 2. SAWCUT WITHIN 48 HOURS OF POUR  
 3. NO TOOLED EDGES

2 CONCRETE JOINTS Scale: 1:10

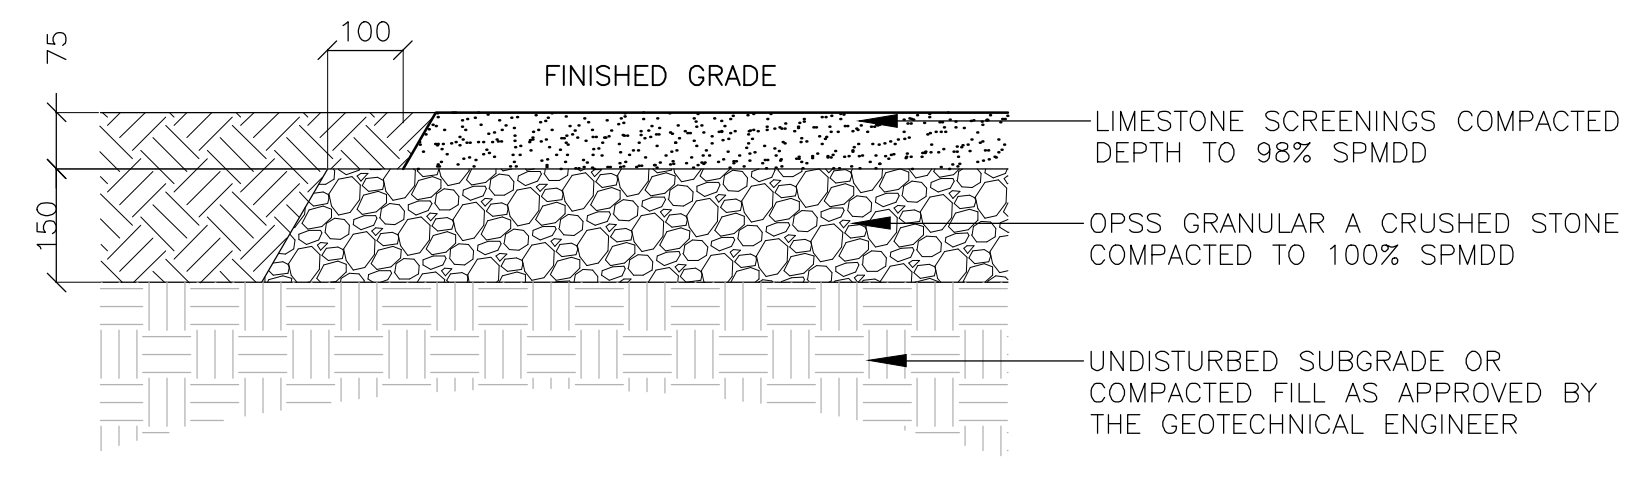


NOTES:  
 • EXCAVATION AND SUBGRADE CONDITION TO BE REVIEWED BY GEOTECHNICAL ENGINEER

3 STONEDUST PAVING Scale: 1:10

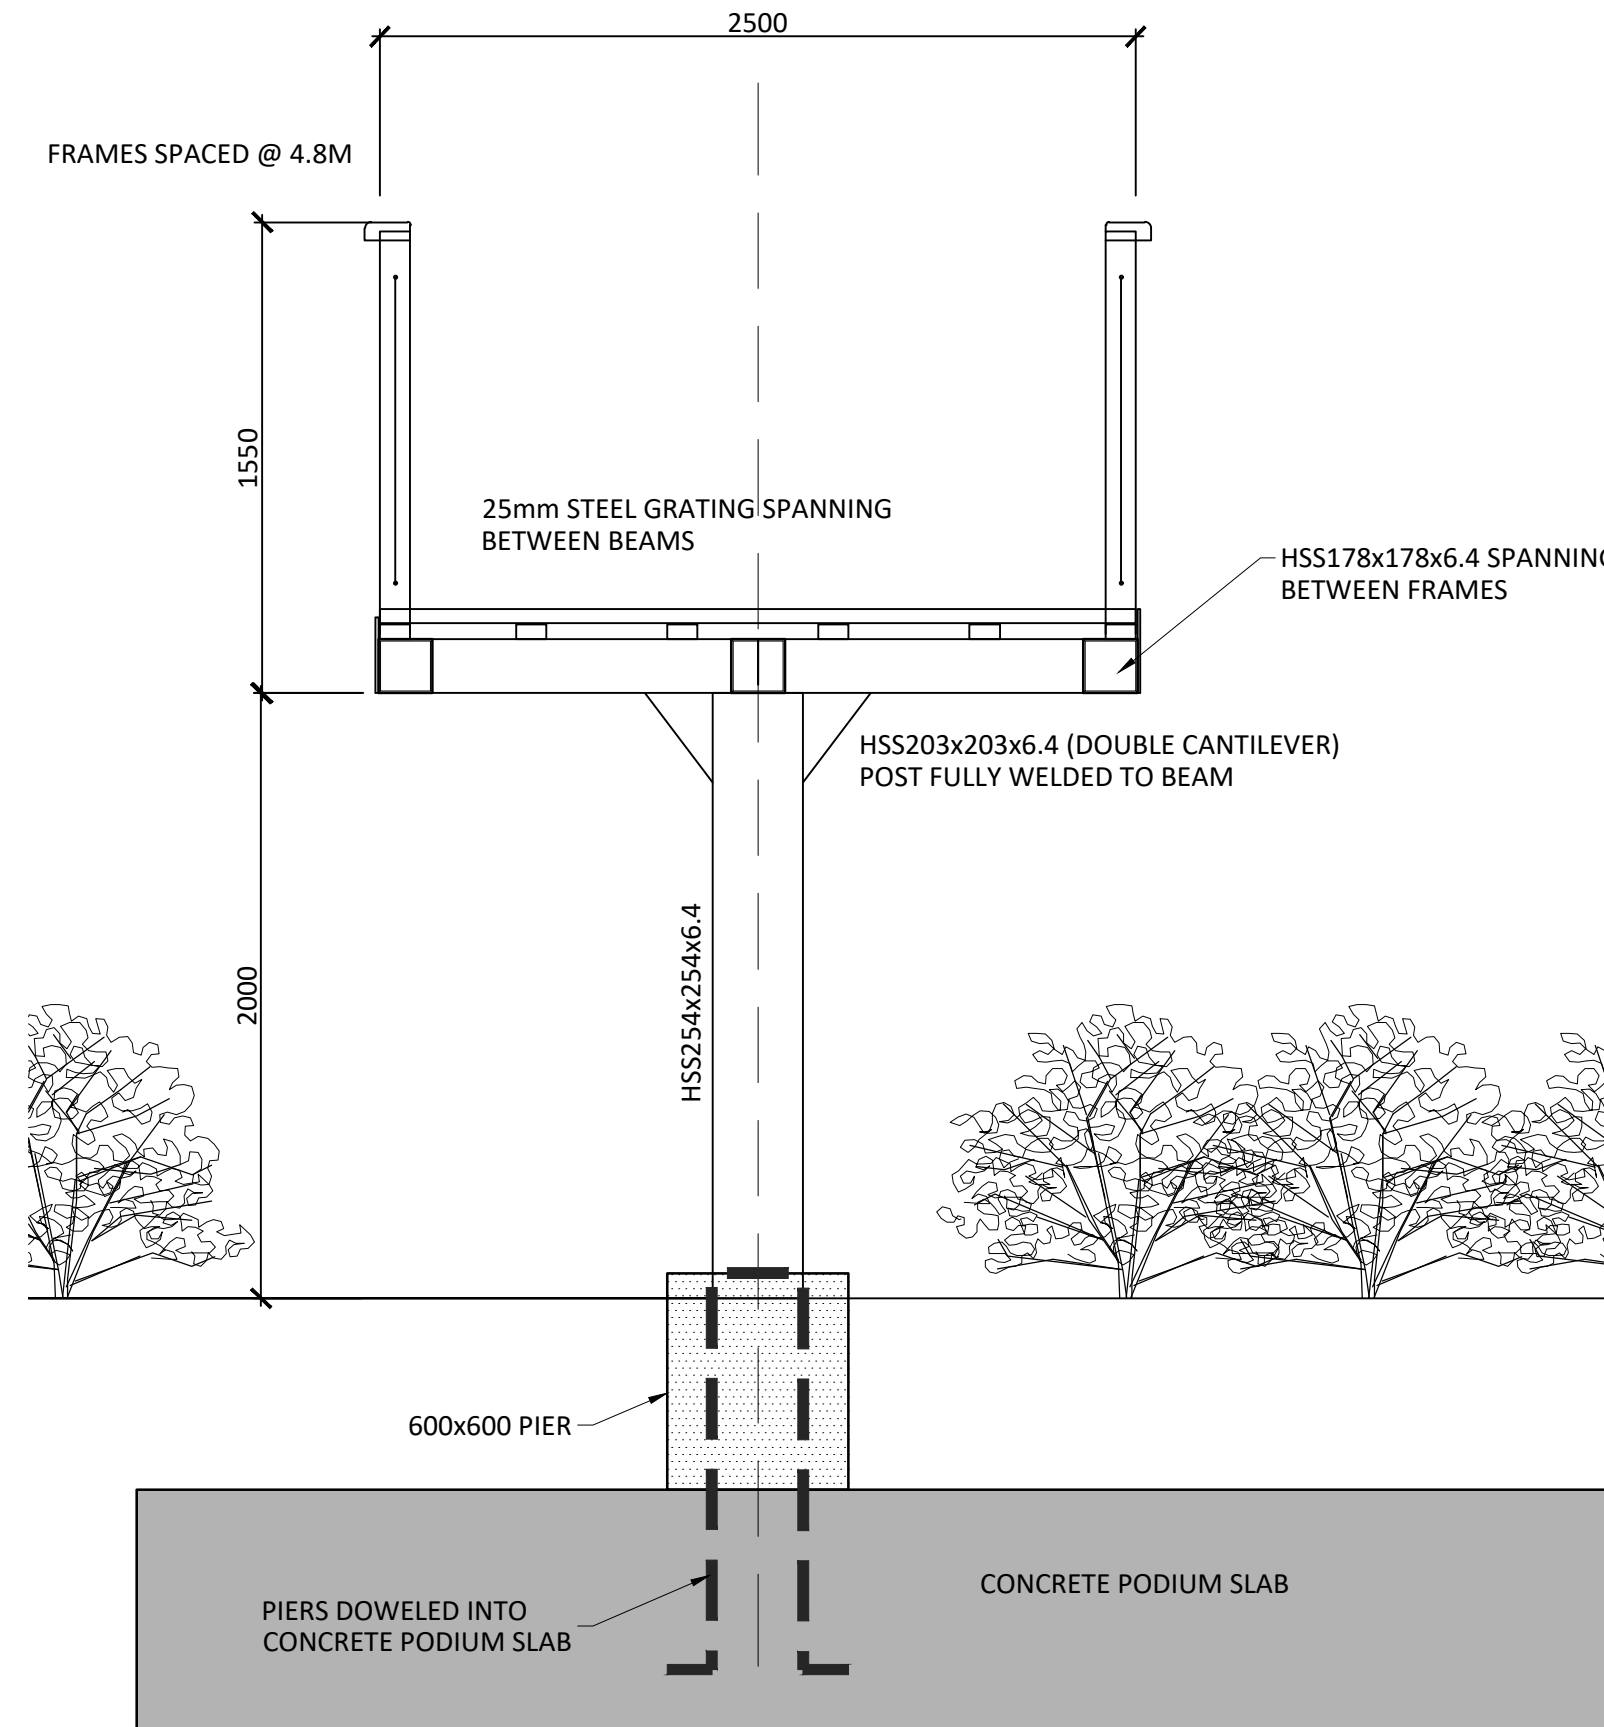


5 FOOT BRIDGE CROSS-SECTION Scale: 1:25

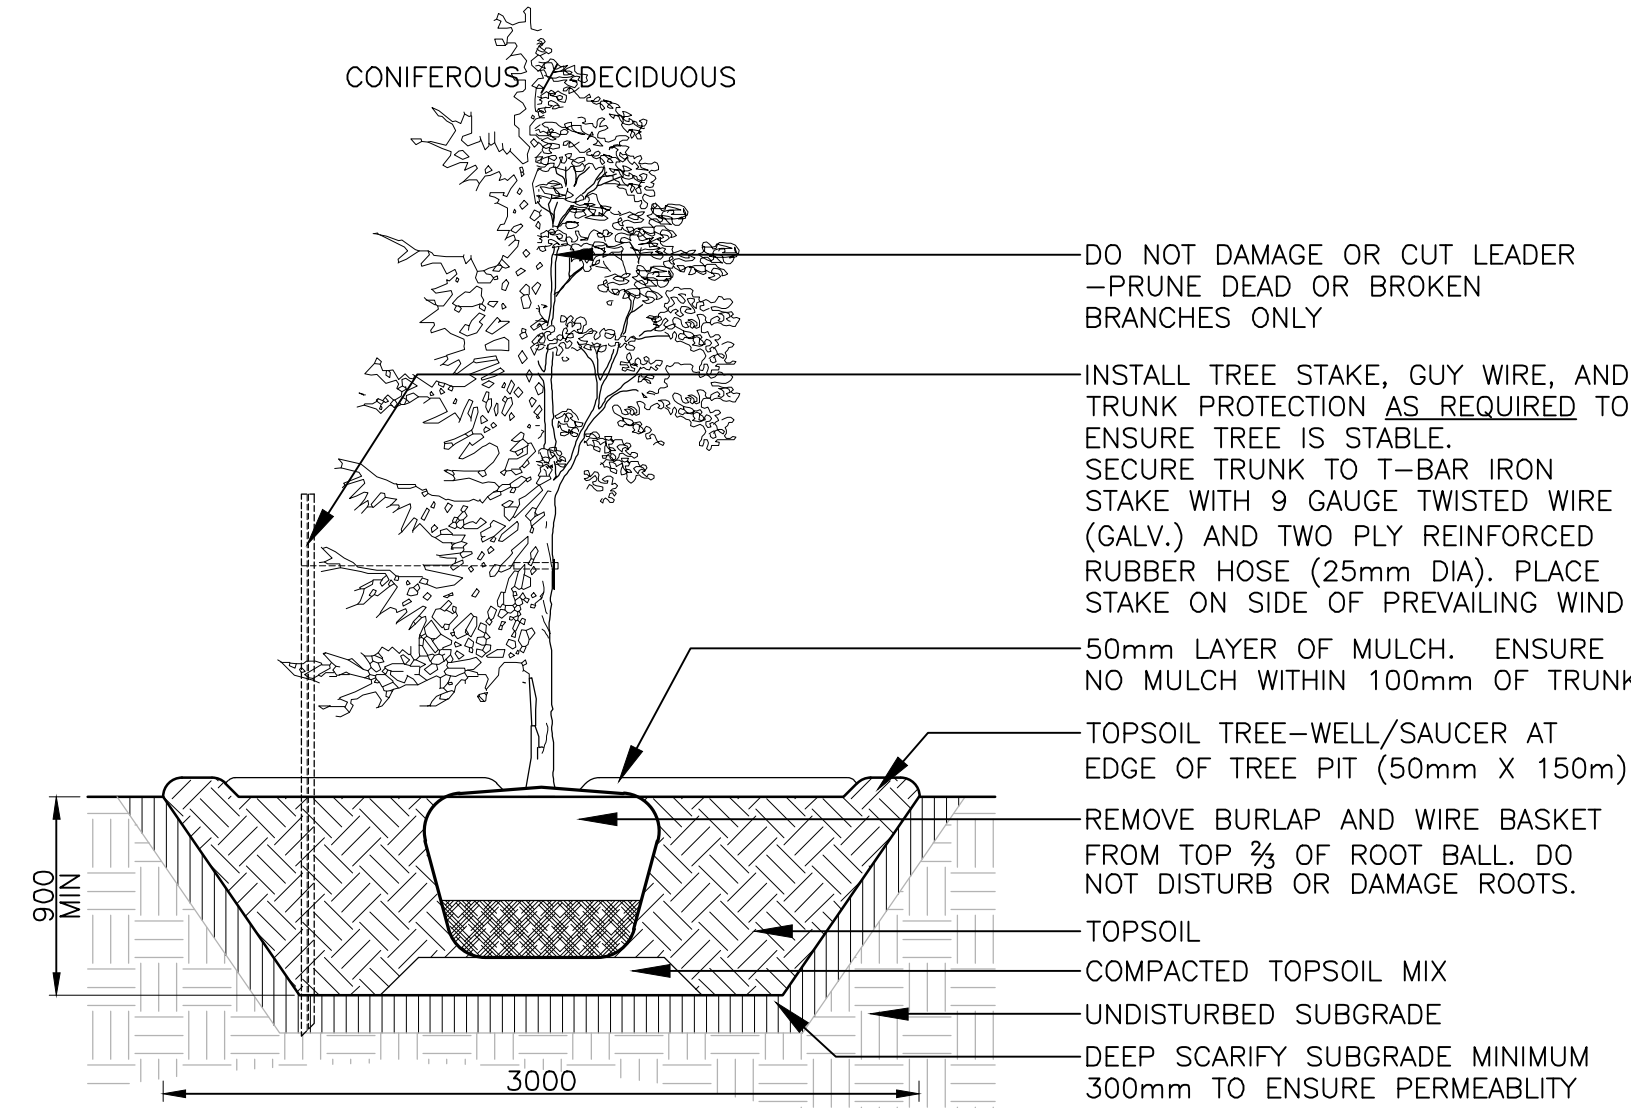


NOTES:  
 • TREE STAKES ARE GENERALLY ARE TO BE USED FOR CONDITIONS WHERE THE INSTALLED TREE IS UNSTABLE AND/OR BECOMES UNSTABLE  
 • ALLOW 10mm TO 25mm SLACK ON GUY WIRE SUPPORT FOR TREE  
 • TOP OF ROOT BALL TO RETAIN SAME ELEVATION AS GROWING CONDITIONS  
 • REMOVE STAKES ONE YEAR AFTER INSTALL  
 • INSTALL STAKE BEYOND EDGE OF ROOT BALL

6 TREE PLANTING N.T.S.

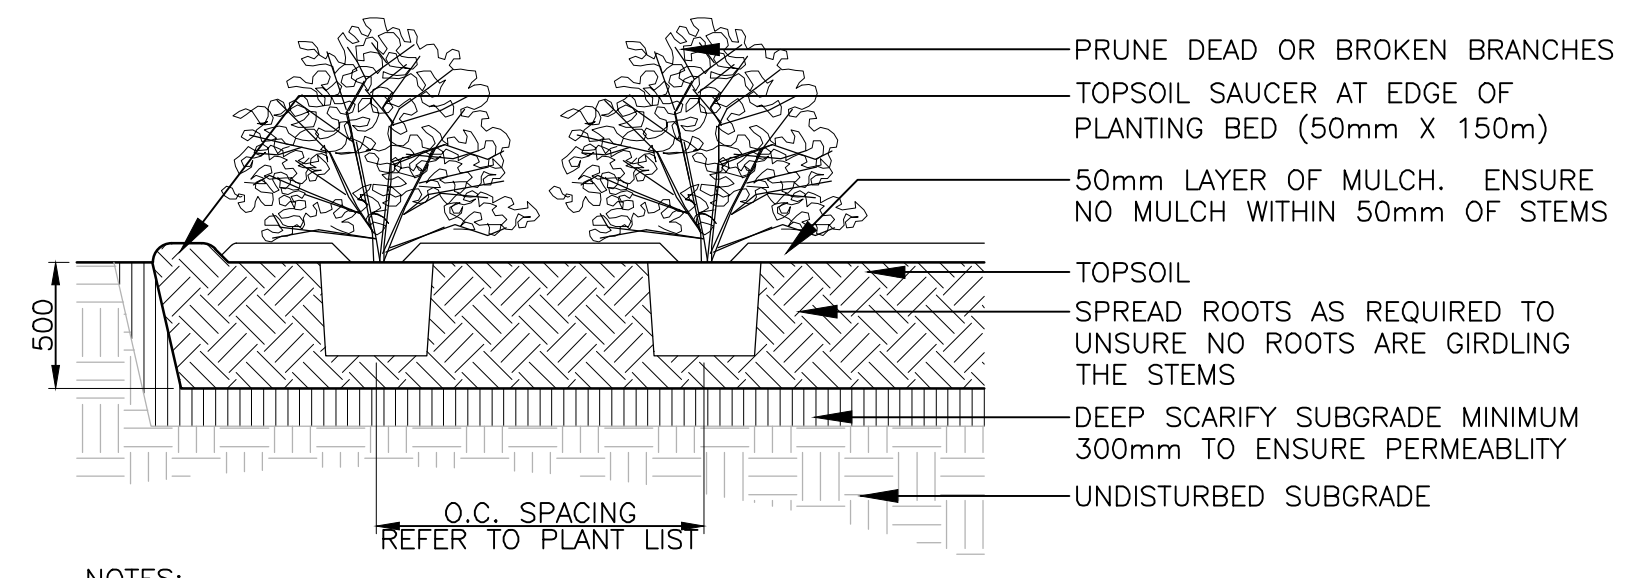

7 SHRUB PLANTING N.T.S.

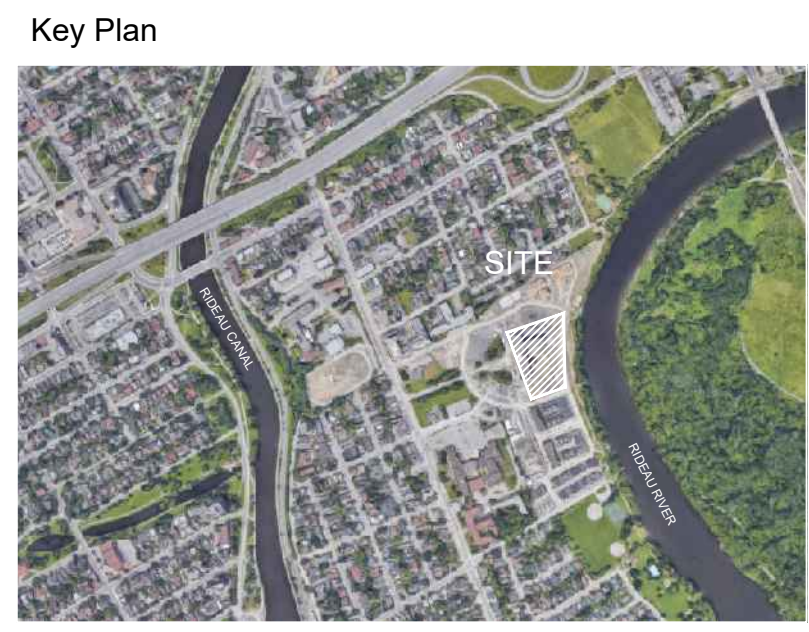

No.	Revision	Date
1	SPA ISSUED FOR COORD.	23.07.2021

North:	Stamp:
--------	--------

**CSW** Landscape Architecture  
 Urban Design  
 Site Planning  
 Recreation and Park Planning  
 Project Management

319 McRae Avenue, Suite 502, Ottawa, Ontario, K1Z 0B9  
 Tel: (613) 729-4536

GENERAL NOTES:  
 1. All measurements in millimeters unless specified otherwise. Do not scale drawing. All drawings to be read in conjunction with written specifications.  
 2. Copyright reserved. This drawing is the exclusive property of CSW Landscape Architects Ltd. and shall not be used without the consent thereof.  
 3. This Drawing may not be used for construction until signed by the landscape architect. It is the responsibility of the contractor to:  
 • check and verify all dimensions on site;  
 • report all errors and/or omissions to the landscape architect;  
 • comply with all pertinent codes and by-laws;  
 • check and verify locations of all underground services with all local utilities prior to any digging.

Project:  
**Greystone Phase 3**  
**225 Scholastic**

225 Scholastic Drive  
 OTTAWA, ONTARIO

Drawing:  
**DETAILS**  
**Ground Level**

Scale: AS NOTED	Date: 2020 10 28
Design By: CM	Drawn By: CM
Project Number: 1974-02	Sheet Number: L03