


APPROVED
By Allison Hamlin at 10:32 am, Aug 30, 2023

Allison Hamlin
ALLISON HAMLIN
MANAGER (A), DEVELOPMENT REVIEW WEST
PLANNING, REAL ESTATE & ECONOMIC DEVELOPMENT
DEPARTMENT, CITY OF OTTAWA

- LEGEND:
- CIP CONCRETE PAVING
 - UNIT PAVING
 - STONEDUST PAVING
 - METAL GRATE / BOARDWALK (LIGHTING TO BE INCLUDED)
 - MAINTENANCE EDGE
 - FENCE
 - PRIVACY SCREEN
 - BENCH - TYPE 1
 - BENCH - TYPE 2

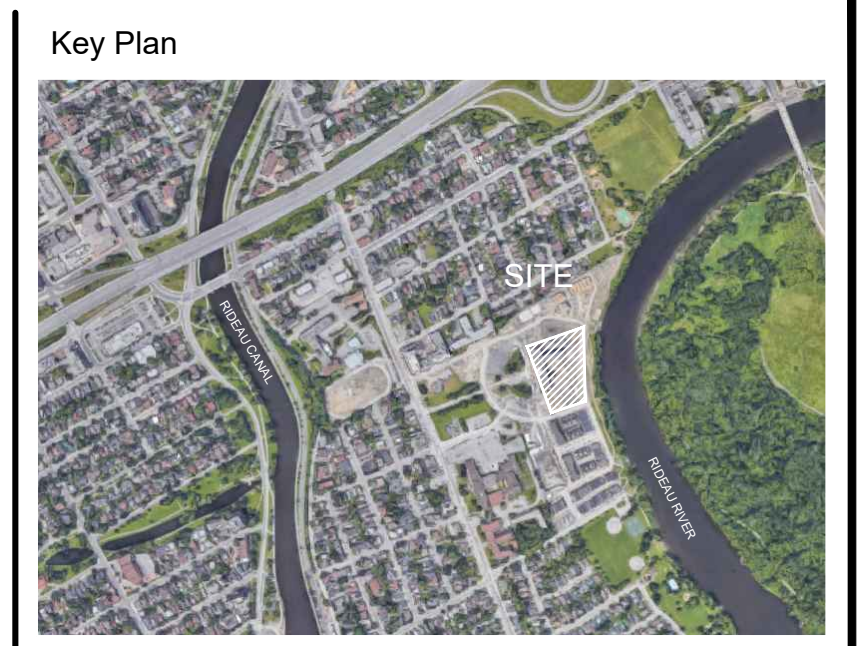

No.	Revision	Date
6	REISSUED FOR SPA	18.08.2023
5	REISSUED FOR SPA	12.08.2022
4	ISSUED FOR SPA	03.06.2022
3	SPA ISSUED FOR COORD.	18.02.2021
2	ISSUED FOR SPA	23.07.2021
1	SPA ISSUED FOR COORD.	21.05.2021

North:

Stamp:

CSW Landscape Architecture
Urban Design
Site Planning
Recreation and Park Planning
Project Management

319 McRae Avenue, Suite 502, Ottawa, Ontario, K1Z 0B9
Tel: (613) 729-4536

- All measurements in millimeters unless specified otherwise. Do not scale drawing. All drawings to be read in conjunction with written specifications.
- Copyright reserved. This drawing is the exclusive property of CSW Landscape Architects Ltd. and shall not be used without the consent thereof.
- This Drawing may not be used for construction until signed by the landscape architect. It is the responsibility of the contractor to:
 - check and verify all dimensions on site;
 - report all errors and/or omissions to the landscape architect;
 - comply with all pertinent codes and by-laws;
 - check and verify locations of all underground services with all local utilities prior to any digging.

Project:
Greystone Phase 3
225 Scholastic


225 Scholastic Drive
OTTAWA, ONTARIO

Drawing:
Layout
Ground level

Scale: 1:200 Date: 2020-10-28

Design By: CM Drawn By: JA/HP

Project Number: 1974-02 Sheet Number: **L01**

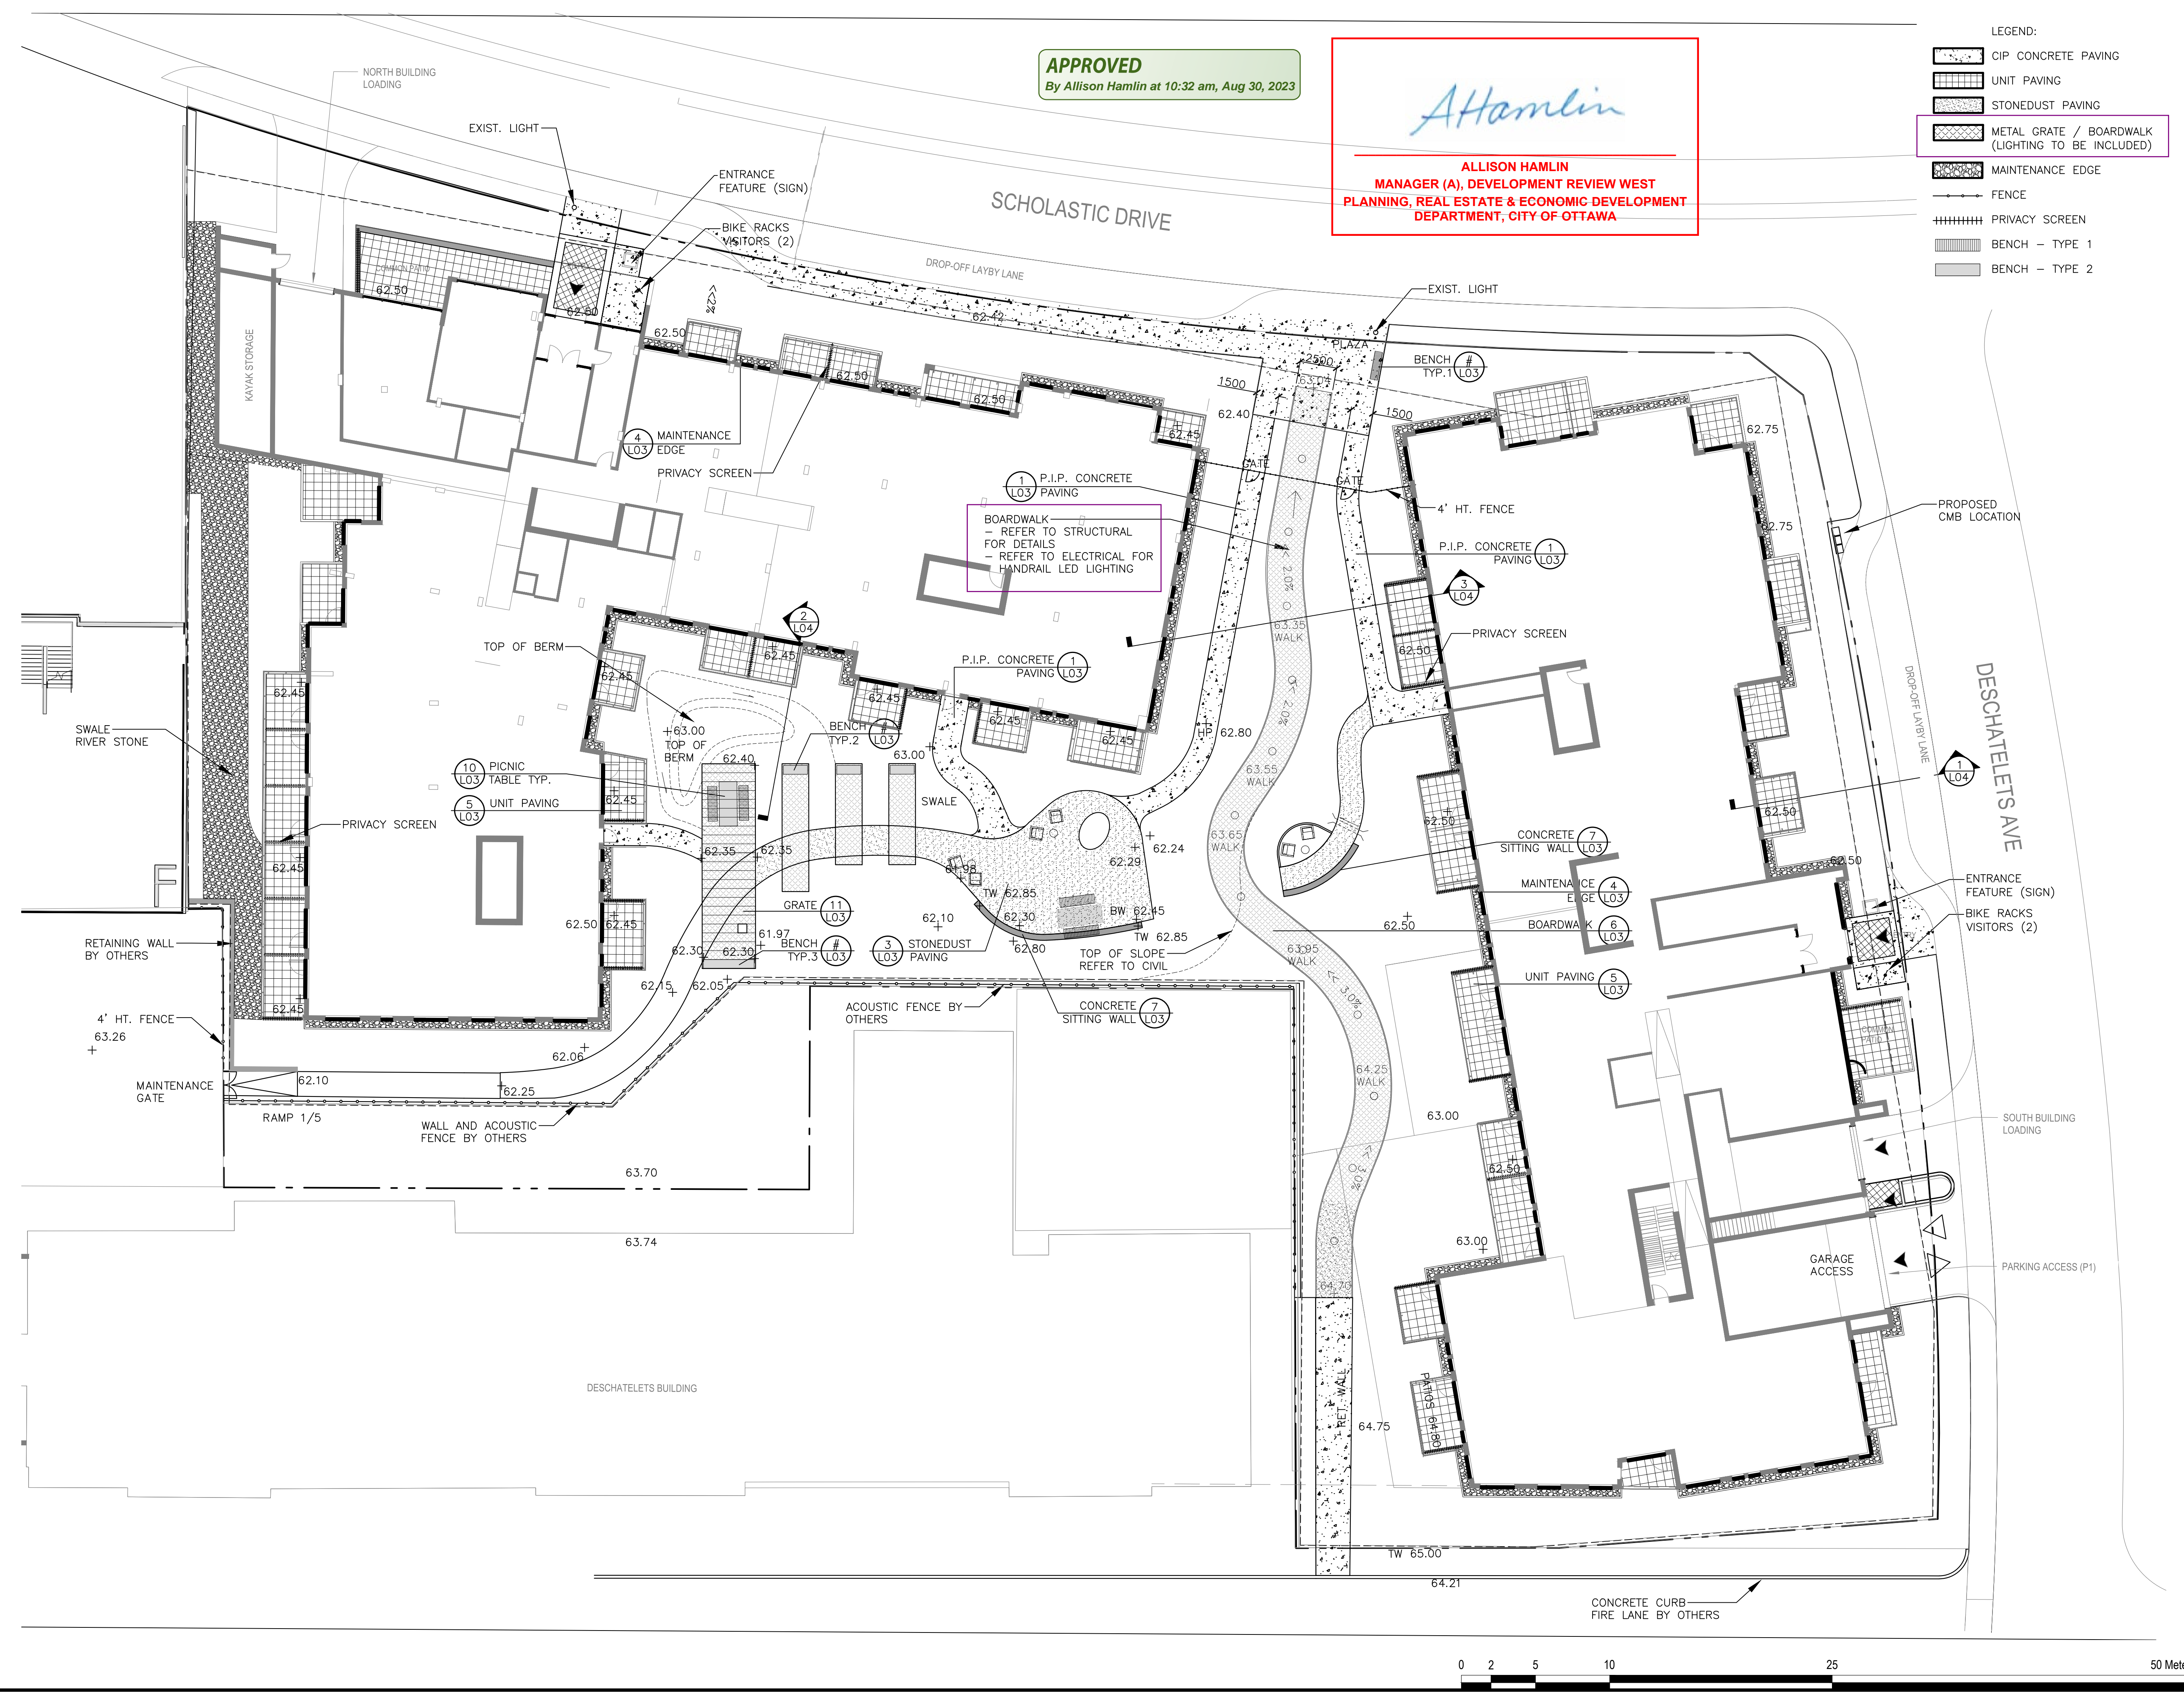

L01.dwg: 6/16/2023 10:04:34 AM
 File Location: Z:\Projects\1974-02_Greystone Phase 3\225 Scholastic\Drawings\02-SPA_LA_Site Plan\1974-02_Greystone Phase 3-SPA_Landscape-R5.dwg

D07-12-21-0111

#17640



SYM.	BOTANICAL NAME	COMMON NAME	Q	SIZE	REMARKS
LARGE DECIDUOUS TREES					
AF	ACER FREEMANII 'JEFFERSRED'	AUTUMN BLAZE MAPLE	2	70mm CAL.	B&B / W.B.
AR	ACER RUBRUM	RED MAPLE	1	70mm CAL.	B&B / W.B.
PT	POPULUS TREMULOIDES	TREMULING ASPEN	17	50mm CAL.	B&B / W.B.
UM	ULMUS 'MORTON'	ACCOLADE ELM	1	70mm CAL.	B&B / W.B. PLANT IN SPRING
UN	ULMUS 'NEW HORIZON'	NEW HORIZON ELM	1	70mm CAL.	B&B / W.B. PLANT IN SPRING
SMALL DECIDUOUS TREES					
AC	AMELANCHIER CANADENSIS	SHADBLow SERVICEBERRY	10	200mm HT.	B&B / W.B. MULTI-STEM
AG	ACER GRISELM	PAPERBARK MAPLE	11	300mm HT.	B&B / W.B. MULTI-STEM
CC	CARPINUS CAROLINIANA	AMERICAN HORNBEEAM	5	300mm HT.	B&B / W.B. MULTI-STEM
MR	MALUS ROYALTY	ROYALTY CRABAPPLE	11	50mm CAL.	B&B / W.B.
SR	SYRINGA RETICULATA	JAPANESE LILAC	7	200mm HT.	B&B / W.B. MULTI-STEM
CONIFEROUS TREES					
AB	ABIES BALSAMICA	BALSAM FIR	1	300mm HT.	B&B / W.B.
PO	PICEA OMORICA	SERBIAN SPRUCE	1	300mm HT.	B&B / W.B.
TC	TSUGA CANADENSIS	EASTERN HEMLOCK	2	150mm HT.	B&B / W.B.
SHRUBS					
Ed	EUONYMUS ALATUS 'COMPACTUS'	DWARF-WINGED BURNING BUSH	---	800mm HT.	POT. 1000mm O.C.
Jh	JUNIPERUS HORIZONTALIS 'PLUMOSA COMPACT'	COMPACT ANDORA JUNIPER	---	600mm SPR.	POT. 750mm O.C.
Ph	PHYSCARPUS OPUULIFOLIUS 'DIABOLO'	DIABOLO NINEBARK	---	800mm HT.	POT. 1200mm O.C.
Pm	PINUS MUGO	MUGO PINE	---	600mm SPR.	POT. 900mm O.C.
Ra	RHUS AROMATICA 'GRO-LOW'	FRAGRANT 'GRO LOW' SUMAC	---	600mm HT.	POT. 600mm O.C.
Sb	SPIREA X BUMALDA 'GOLDFLAME'	GOLDFLAME SPIREA	---	500mm HT.	POT. 600mm O.C.
Ss	SORBARIA SORBIFOLIA	FALSE SPIREA	---	500mm HT.	POT. 900mm O.C.
Sv	SYRINGA VULGARIS 'SENSATION'	SENSATION FRENCH HYBRID LILAC	---	800mm HT.	POT. 1200mm O.C.
Tc	TAXUS CANADENSIS	GROUND HEMLOCK	---	800mm HT.	POT. 1200mm O.C.

SYM.	BOTANICAL NAME	COMMON NAME	Q	SIZE	REMARKS
CLIMBERS					
Ha	HYDRANGEA ANOMALA PETIOLARIS	CLIMBING HYDRANGEA	---	1500mm HT.	2 GAL. POT
Lj	LONICERA JAPONICA 'HALLIANA'	HALL'S HONEYSUCKLE	---	1500mm HT.	2 GAL. POT
Pt	PARTHENOISSUS TRICUSPIDATA 'VEITCH'	BOSTON IVY	---	1500mm HT.	2 GAL. POT
ORNAMENTAL GRASS					
ca	CALAMAGROSTIS X ACUTIFLORA 'KARL FOERSTER'	FOREST REED GRASS	---	1 GAL. POT	DENSITY 3 U / m ²
cg	CAREX GLAUCA	BLUE SEDGE	---	1 GAL. POT	DENSITY 5 U / m ²
dc	DESCHAMPSIA CESPITOSA	TUFTED HAIR GRASS	---	1 GAL. POT	DENSITY 2 U / m ²
df	DESCHAMPSIA FLEXUOSA	WAVY HAIR GRASS	---	1 GAL. POT	DENSITY 4 U / m ²
in	INULA NINEA	'SNOWY WOODRUSH	---	1 GAL. POT	DENSITY 5 U / m ²
ms	MISCANTHUS SINENSIS 'SILVER FEATHER'	SILVER FEATHER MISCANTHUS	---	2 GAL. POT	DENSITY 1 U / m ²
pa	PANICUM VIRG. 'PRAIRIE WINDS'	CHEYENNE SKY SWITCH GRASS	---	1 GAL. POT	DENSITY 4 U / m ²
PERENNIALS					
aa	ACHILLEA AGERATUM 'MOON WALKER'	'YARROW YELLOW	---	1 GAL. POT	DENSITY 4 U / m ²
af	AGASTACHE FOENICULUM 'BLUE FORTUNE'	'ANISE HYSSOP	---	1 GAL. POT	DENSITY 4 U / m ²
ad	ASTER DIVARICATUS	WHITE WOOD ASTER	---	1 GAL. POT	DENSITY 5 U / m ²
as1	ASTILBE 'ARENDSII 'CATTLEVA'	FALSE SPIREA PINK	---	1 GAL. POT	DENSITY 4 U / m ²
as2	ASTILBE 'ARENDSII 'DIAMOND'	FALSE SPIREA WHITE	---	1 GAL. POT	DENSITY 4 U / m ²
ca1	CAMPANULA PERSIFOLIA 'TAKION WHITE'	'PEACH LEAVED BELLFLOWER	---	1 GAL. POT	DENSITY 5 U / m ²
ca2	CAMPANULA PERSIFOLIA 'TAKION BLUE'	'PEACH LEAVED BELLFLOWER	---	1 GAL. POT	DENSITY 5 U / m ²
gm	GERANIUM MACRORRHIZUM	'BIGROOT GERANIUM PINK	---	1 GAL. POT	DENSITY 5 U / m ²
gs	GERANIUM MACRORRHIZUM 'SPESSART'	'BIGROOT GERANIUM WHITE	---	1 GAL. POT	DENSITY 5 U / m ²
he1	HEMEROCALLIS 'AURORA RASPBERRY'	DAYLILY PINK RASPBERRY	---	1 GAL. POT	DENSITY 4 U / m ²
he2	HEMEROCALLIS 'CATHERINE WOODBURY'	DAYLILY PINK	---	1 GAL. POT	DENSITY 4 U / m ²
he3	HEMEROCALLIS 'WHITE'	DAYLILY WHITE	---	1 GAL. POT	DENSITY 4 U / m ²
he4	HEMEROCALLIS 'IMMERSED IN BEAUTY'	DAYLILY YELLOW	---	1 GAL. POT	DENSITY 4 U / m ²
is1	IRIS SIBIRICA 'SNOW QUEEN'	SIBERIAN IRIS WHITE	---	1 GAL. POT	DENSITY 5 U / m ²
is2	IRIS SIBIRICA 'RUFFLED VELVET'	SIBERIAN IRIS BLUE	---	1 GAL. POT	DENSITY 5 U / m ²
pb	PERSICARIA BISTORTA 'SUPERBA'	FLEECE FLOWER	---	1 GAL. POT	DENSITY 3 U / m ²
pj	PETASITES JAPONICUS 'GIGANTEUS'	GIGANT JAPANESE BUTTERBUR	---	1 GAL. POT	DENSITY 2 U / m ²
rh	RHUBARBARA DAISY	GLORIOUS DAISY	---	1 GAL. POT	DENSITY 4 U / m ²
tg	TRILLIUM GRANDIFLORUM	WHITE TRILLIUM	---	1 GAL. POT	DENSITY 6 U / m ²
ve1	VERONICA LONG. 'EVELINE'	SPEEDWELL 'EVELINE' PINK	---	1 GAL. POT	DENSITY 4 U / m ²
ve2	VERONICA SPICATA 'ICICLE'	SPEEDWELL 'ICICLE' WHITE	---	1 GAL. POT	DENSITY 4 U / m ²
vm	VINCA MINOR	PERWINKLE BLUE	---	1 GAL. POT	DENSITY 5 U / m ²
vo	VINCA MINOR 'ALBA'	PERWINKLE WHITE	---	1 GAL. POT	DENSITY 5 U / m ²

LEGEND:

- PROPOSED DECIDUOUS TREE - STREET ROW
- PROPOSED DECIDUOUS TREE - PRIVATE PROPERTY
- ⊙ PROPOSED CONIFEROUS TREE - PRIVATE PROPERTY


PLANT LIST FOR STREET TREES - REFER TO NOVATECH'S PLANTING PLAN

SYM.	BOTANICAL NAME	COMMON NAME	Q	SIZE	REMARKS
LARGE DECIDUOUS TREES					
ASA	ACER SACCHARUM 'AUTUMN FEST'	AUTUMN FEST SUGAR MAPLE	0	60mm CAL.	B&B / W.B.
AFAB	ACER X FREEMANII 'AUTUMN BLAZE'	AUTUMN BLAZE	0	60mm CAL.	B&B / W.B.
GBJ	GINKGO BILOBA 'JFS-UGAZ'	GOLDEN COLONNADE GINKGO	0	60mm CAL.	B&B / W.B.
TCR	TILIA CORDATA 'RONALD'	NORLIN LINDEN	0	60mm CAL.	B&B / W.B.
QM	QUERCUS MACROCARPA	BURR OAK	0	60mm CAL.	B&B / W.B.
QMU	QUERCUS MACROCARPA 'URBAN PINNACLE'	URBAN PINNACLE OAK	0	50mm CAL.	B&B / W.B.

Allan Hamlin

ALLISON HAMLIN
MANAGER (A), DEVELOPMENT REVIEW WEST
PLANNING, REAL ESTATE & ECONOMIC DEVELOPMENT
DEPARTMENT, CITY OF OTTAWA

APPROVED
By Allison Hamlin at 10:33 am, Aug 30, 2023

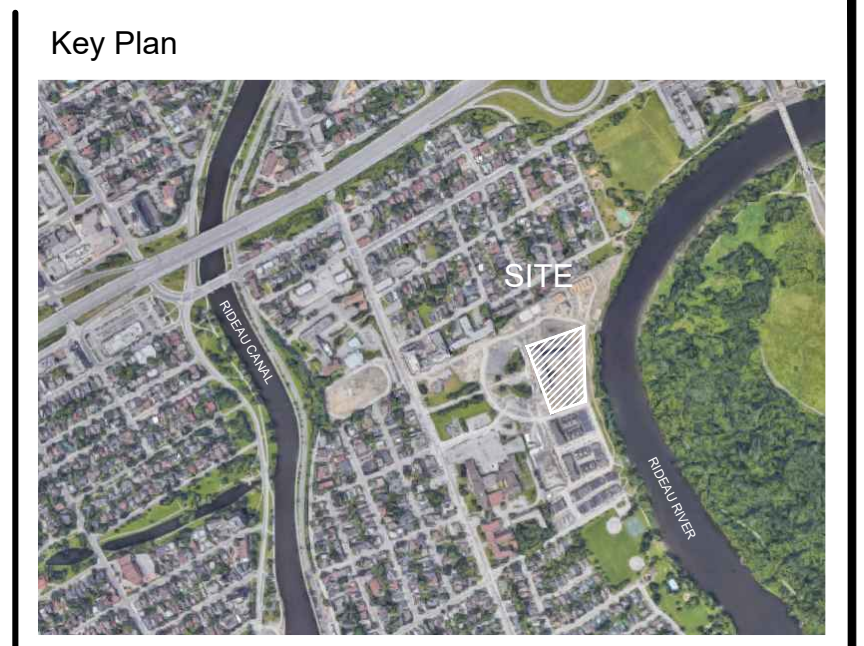

No.	Revision	Date
6	REISSUED FOR SPA	18.08.2023
5	REISSUED FOR SPA	12.08.2022
4	ISSUED FOR SPA	03.06.2022
3	SPA ISSUED FOR COORD.	18.02.2021
2	ISSUED FOR SPA	23.07.2021
1	SPA ISSUED FOR COORD.	21.05.2021

North:

Stamp:

CSW Landscape Architecture
Urban Design
Site Planning
Recreation and Park Planning
Project Management

319 McRae Avenue, Suite 502, Ottawa, Ontario, K1Z 0B9
Tel: (613) 729-4536

- All measurements in millimeters unless specified otherwise. Do not scale drawing. All drawings to be read in conjunction with written specifications.
- Copyright reserved. This drawing is the exclusive property of CSW Landscape Architects Ltd. and shall not be used without the consent thereof.
- This Drawing may not be used for construction until signed by the landscape architect. It is the responsibility of the contractor to:
 - check and verify all dimensions on site;
 - report all errors and/or omissions to the landscape architect;
 - comply with all pertinent codes and by-laws;
 - check and verify locations of all underground services with all local utilities prior to any digging.

Project:
Greystone Phase 3
225 Scholastic

225 Scholastic Drive
OTTAWA, ONTARIO












Drawing:
Planting Plan
Ground Level

Scale: 1:250 Date: 2020-10-28

Design By: CM Drawn By: JA/HP


Project Number: 1974-02 Sheet Number: L02



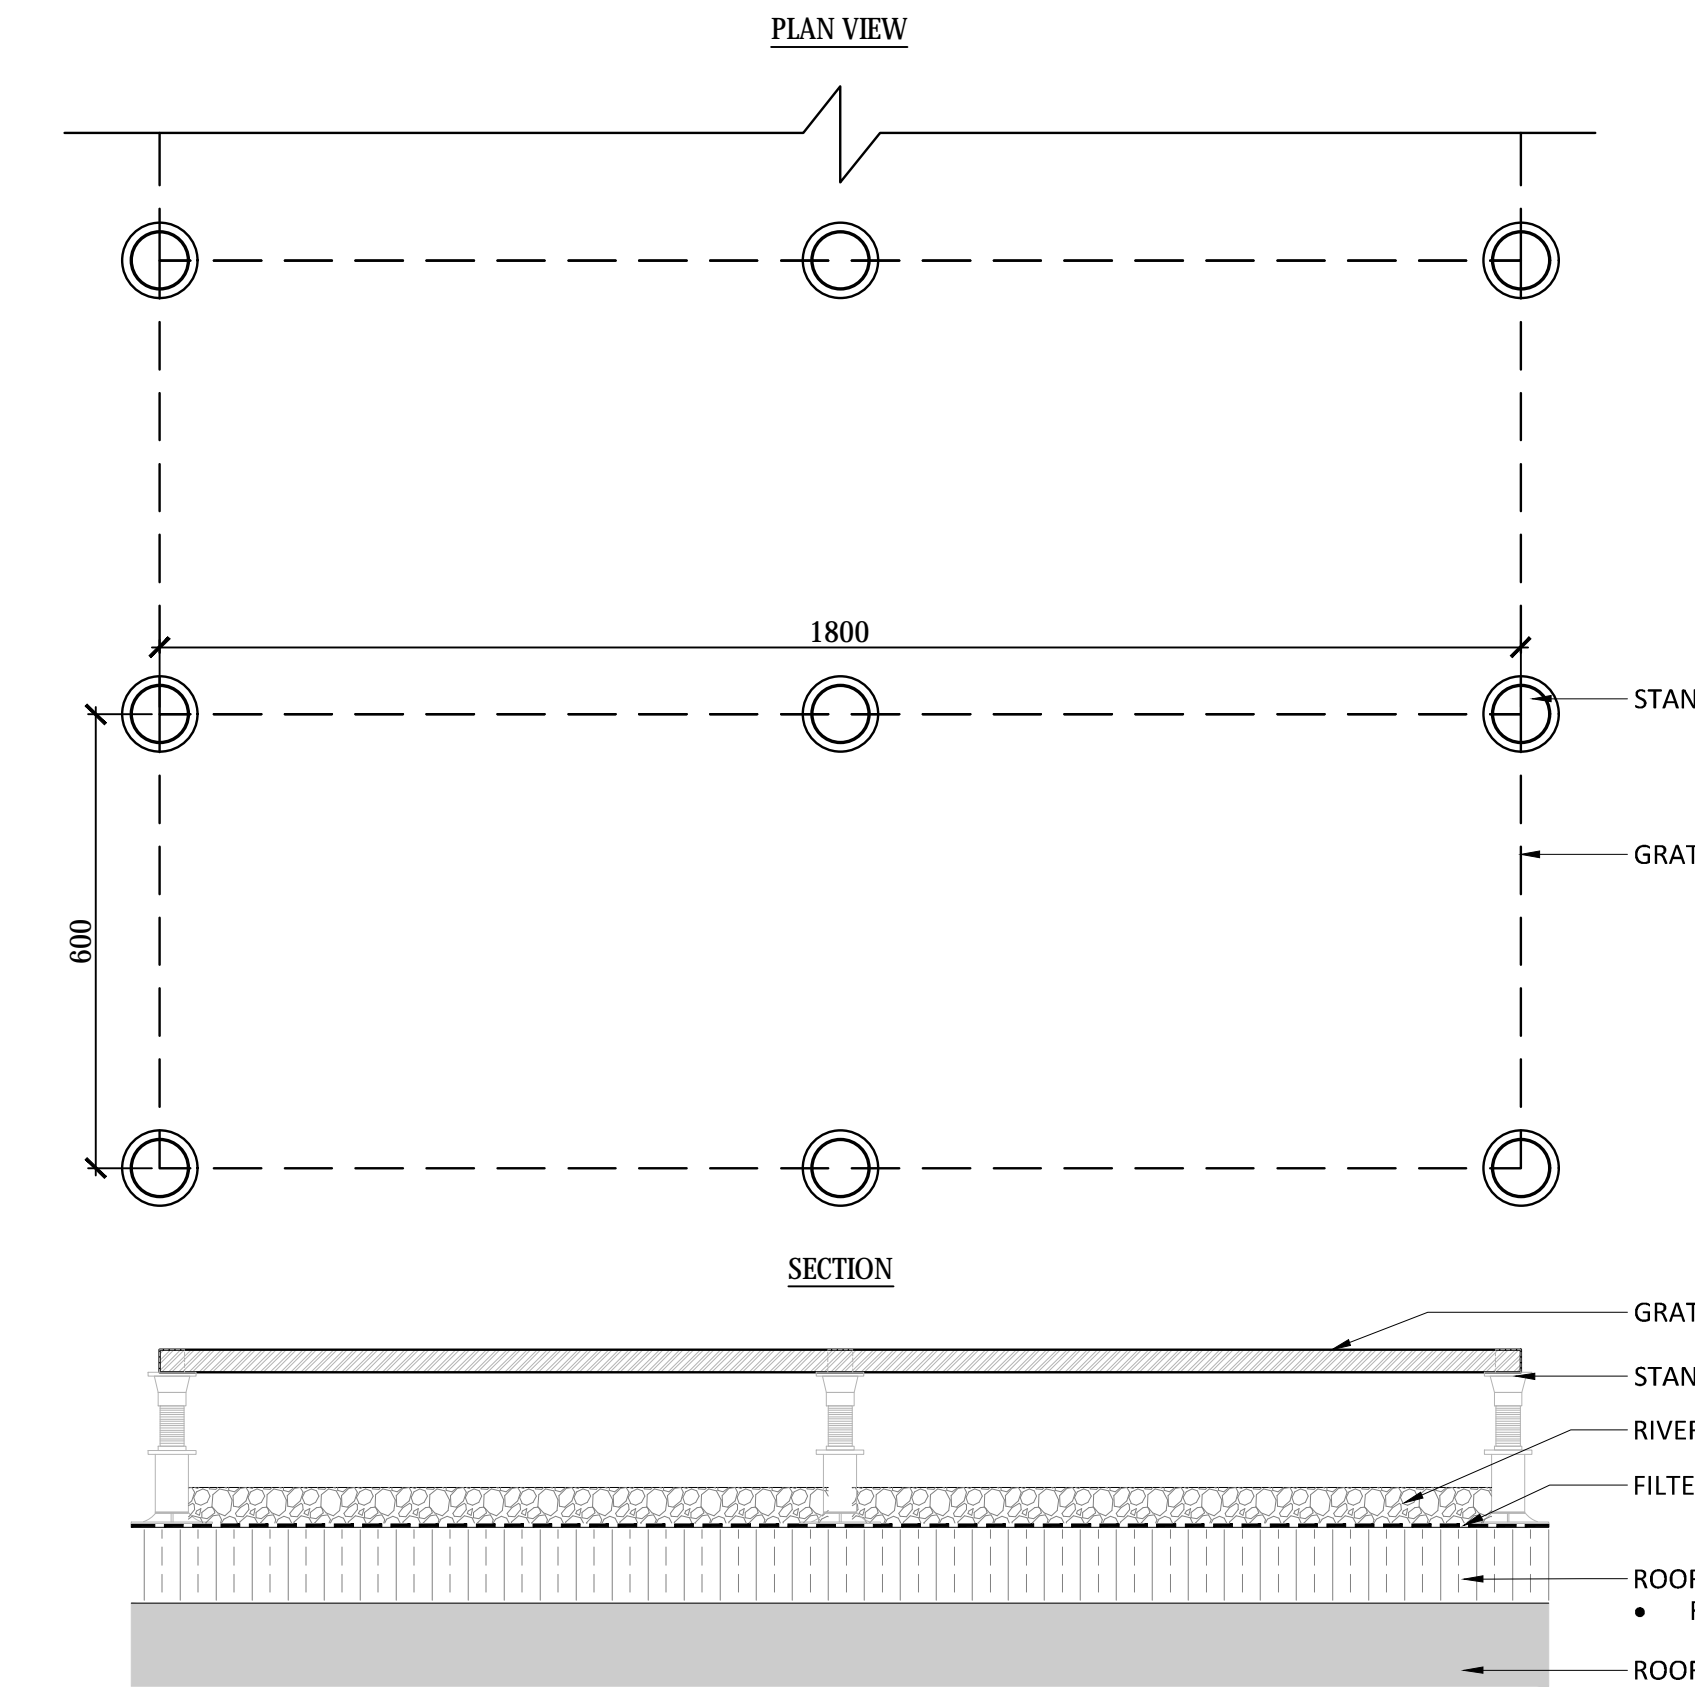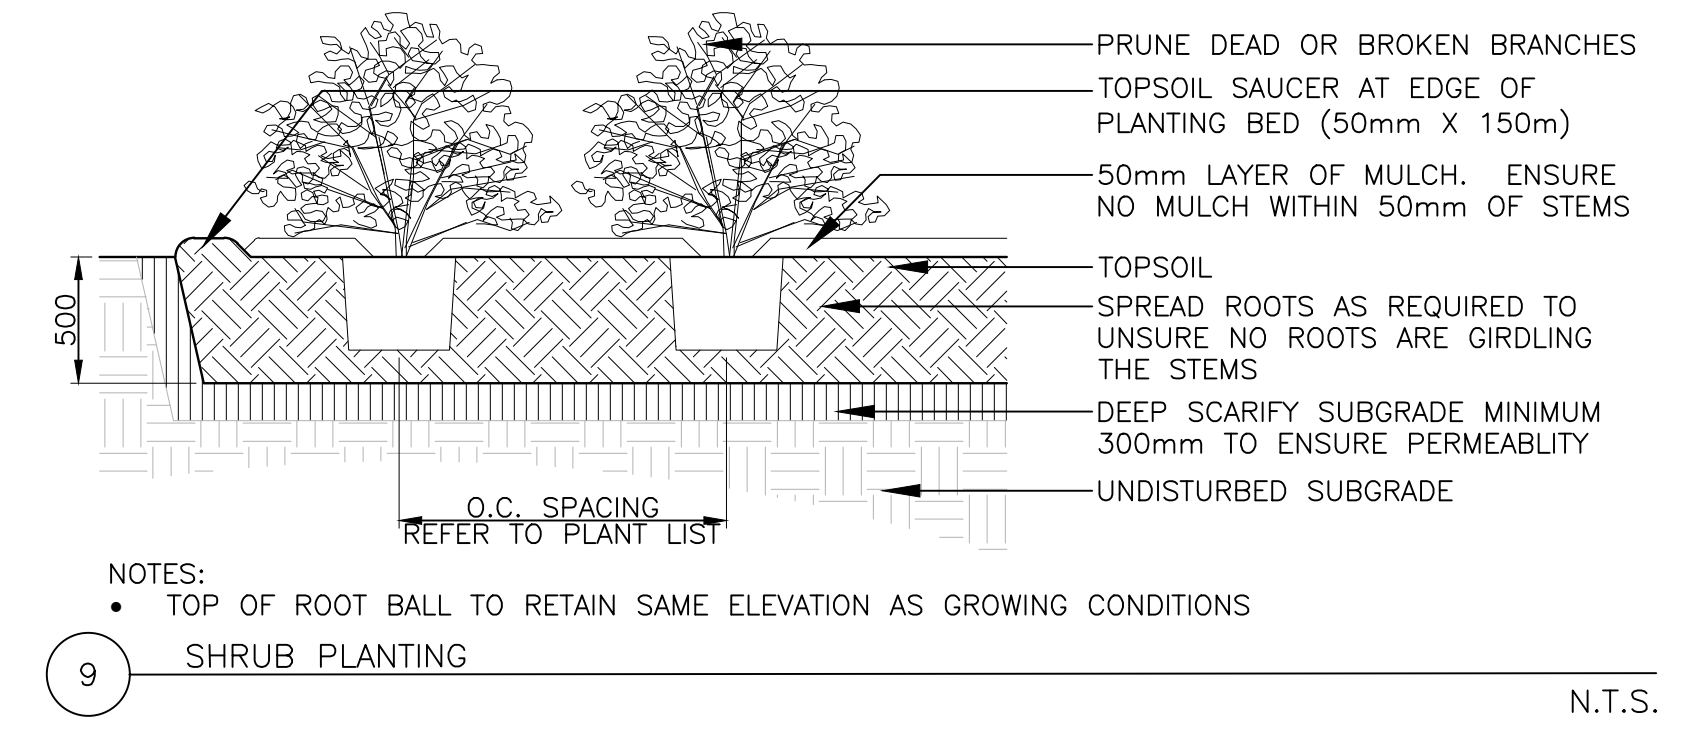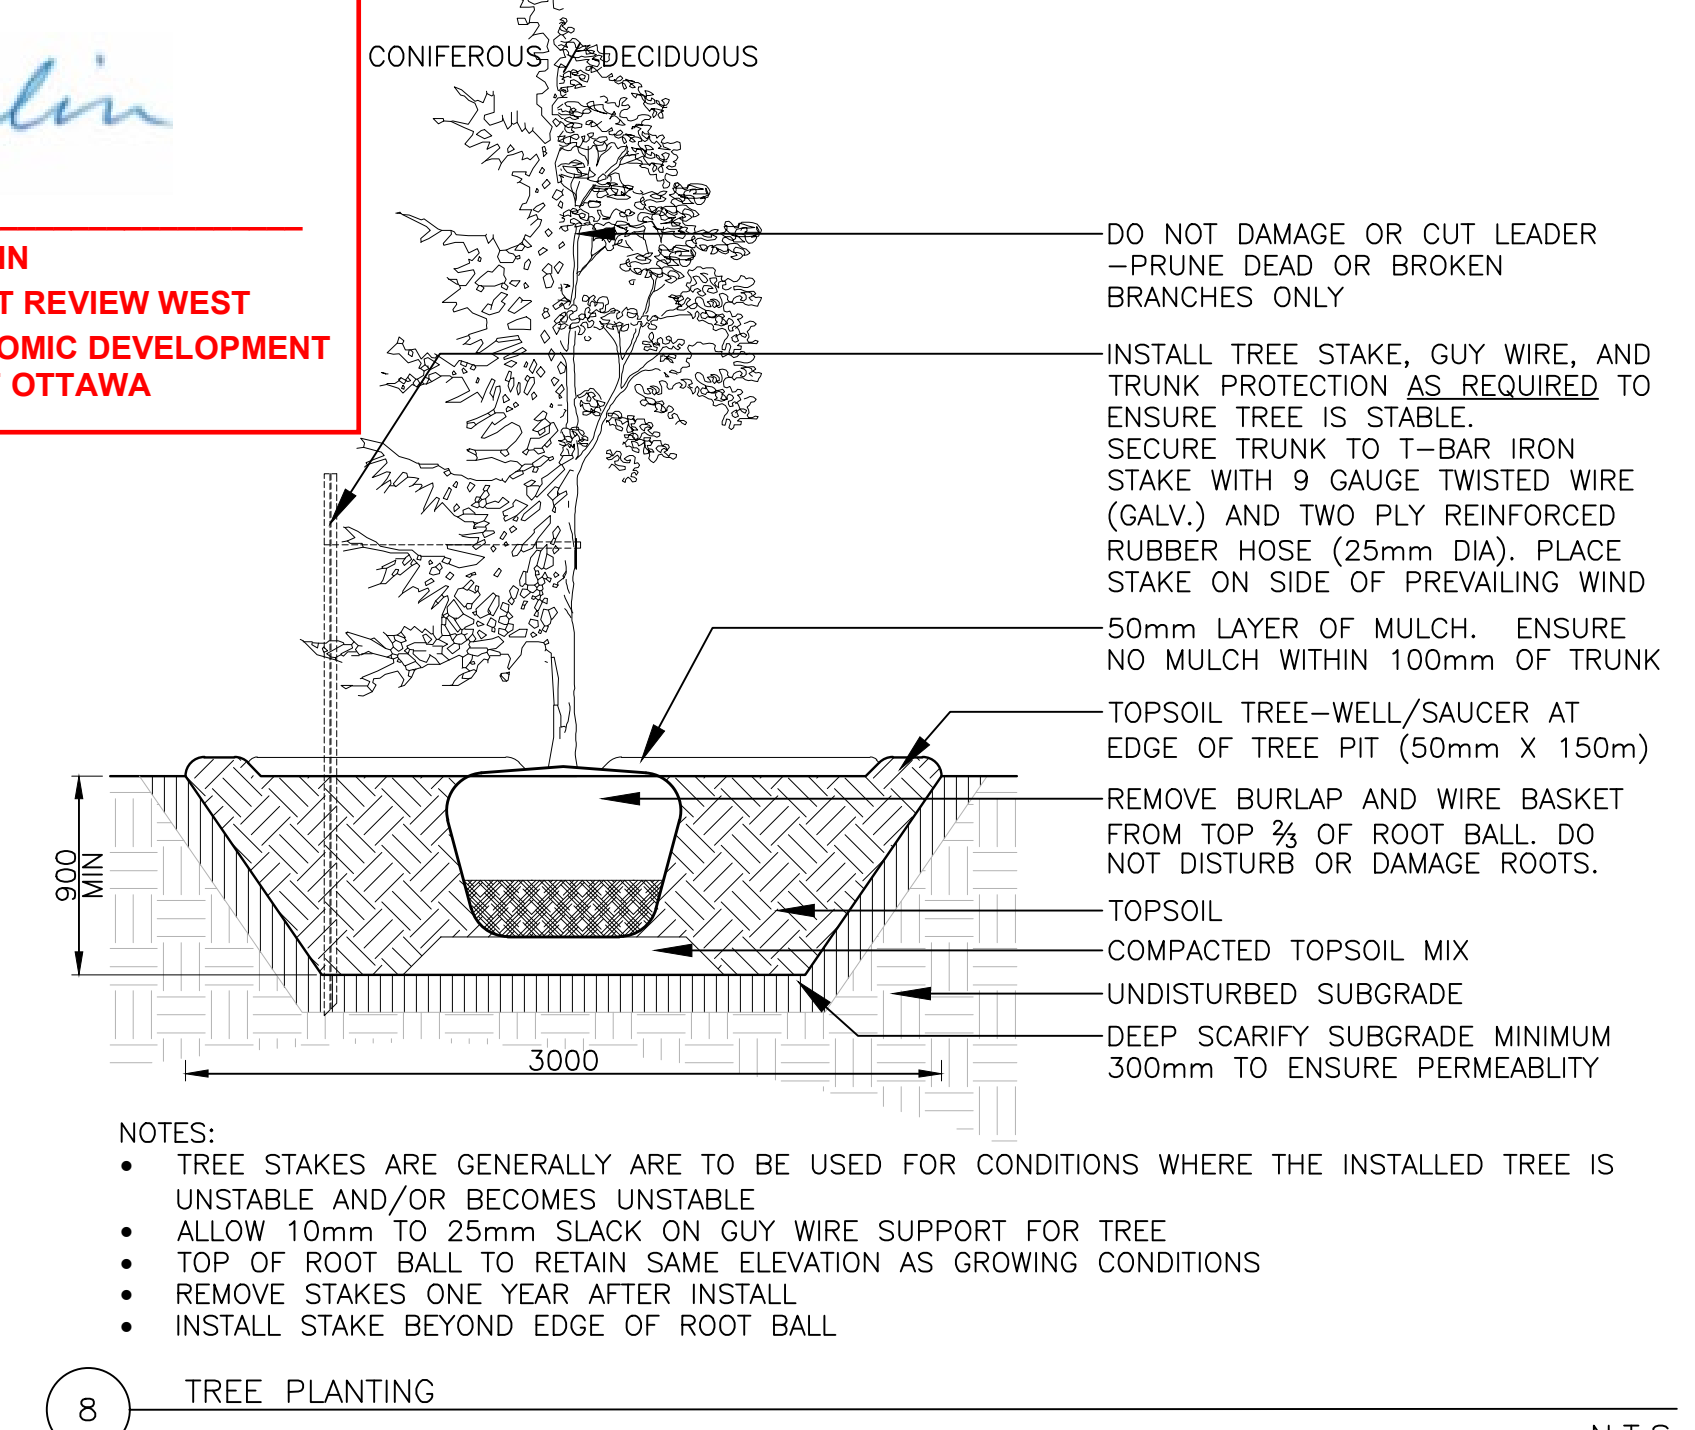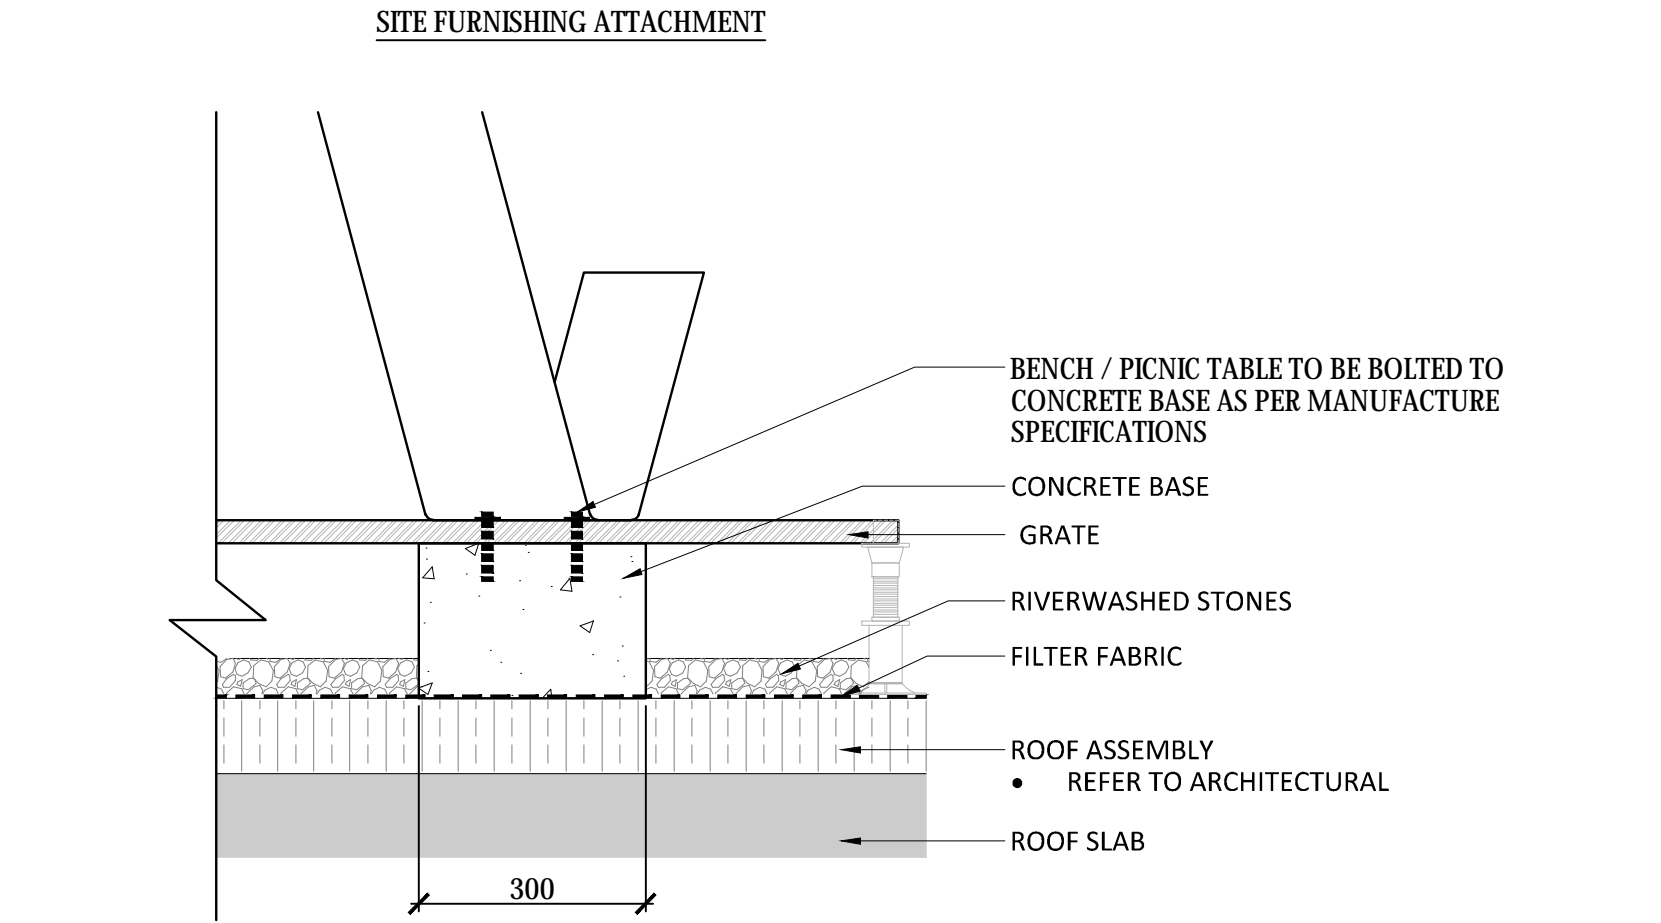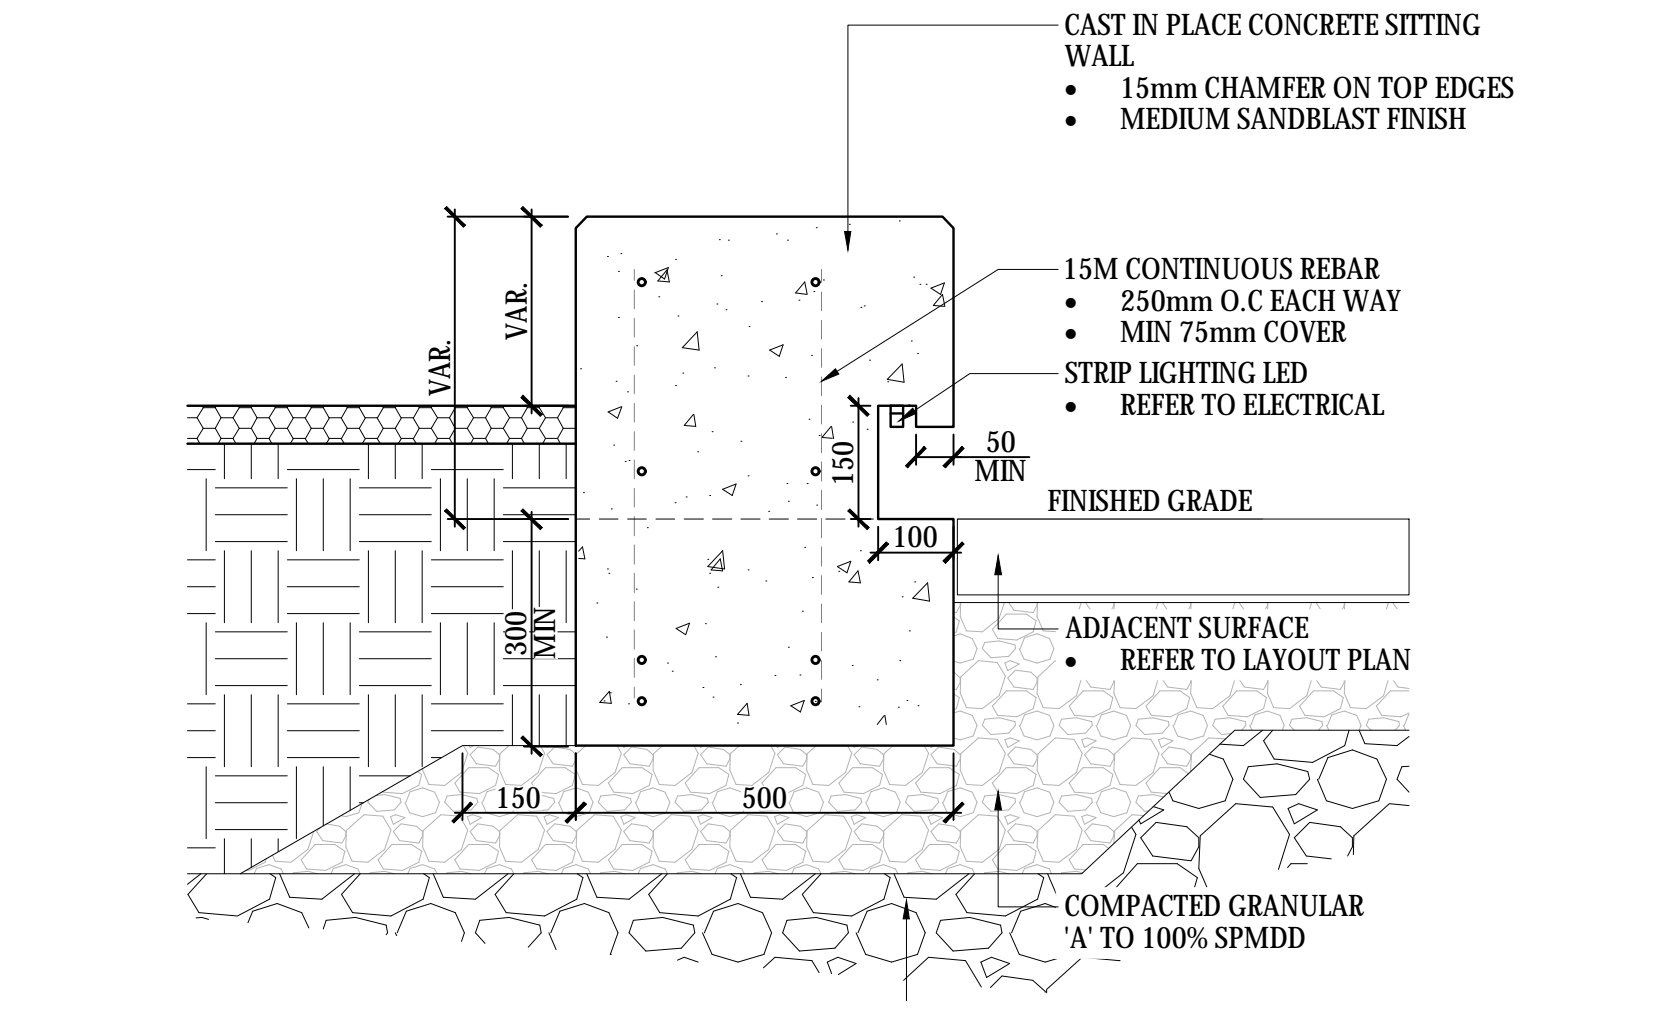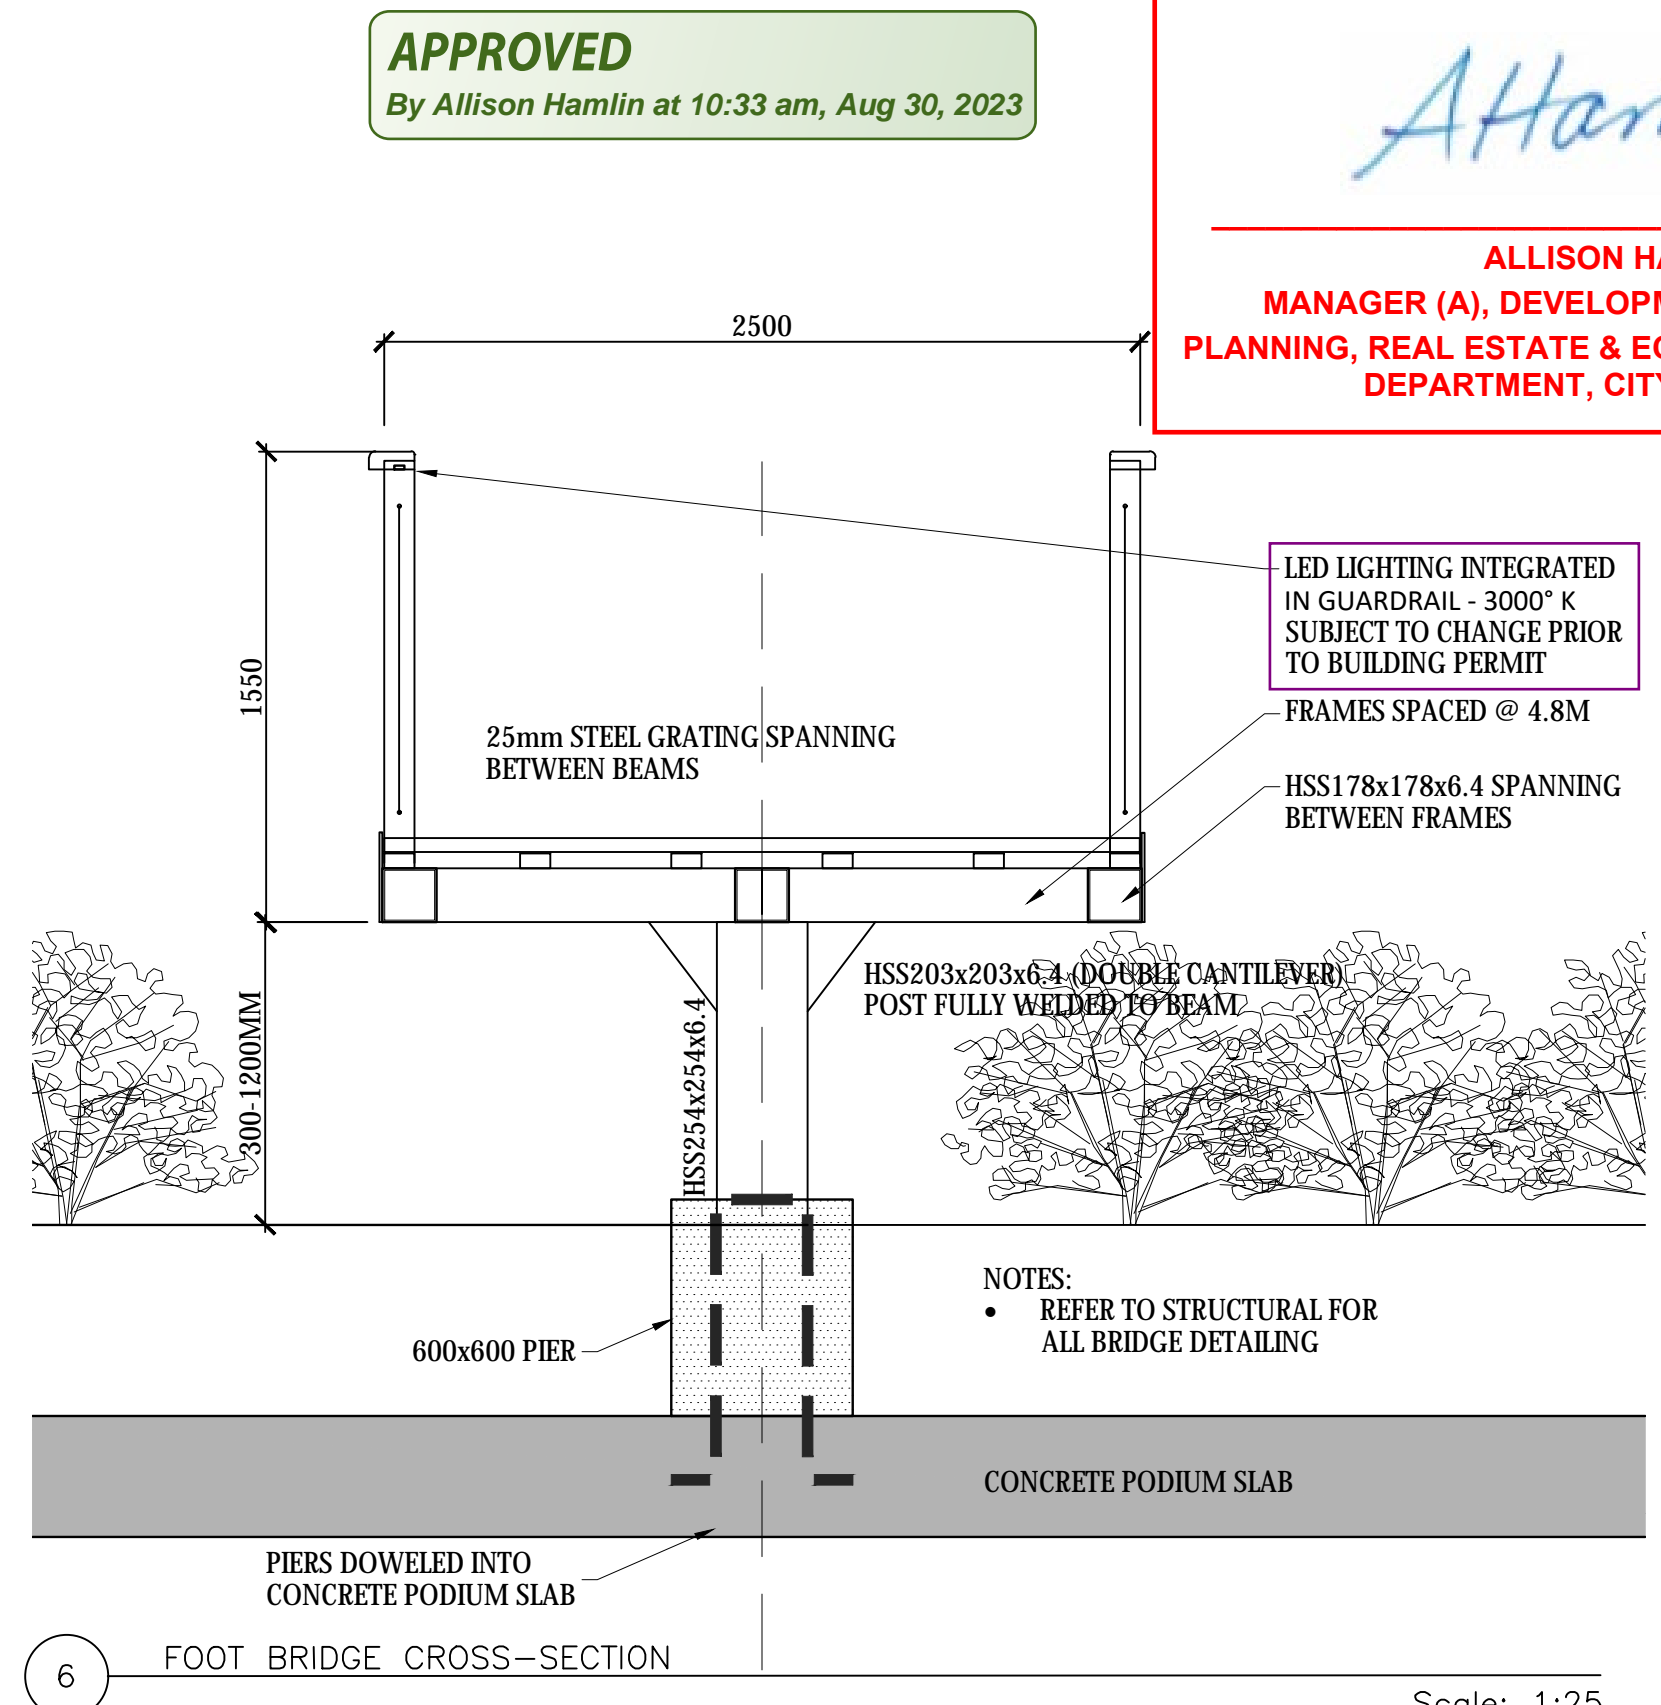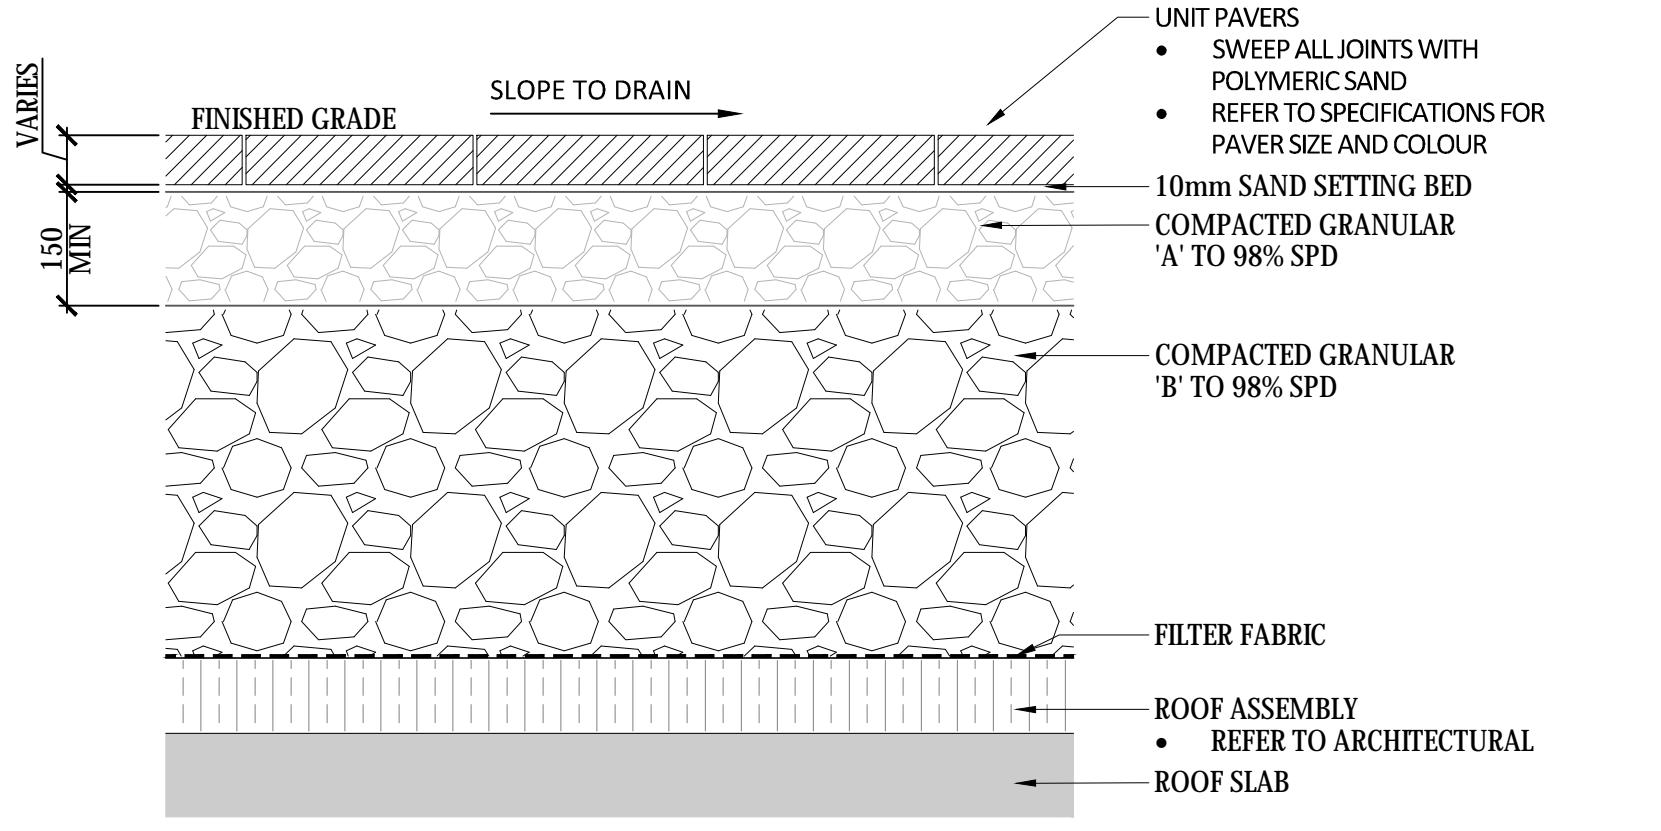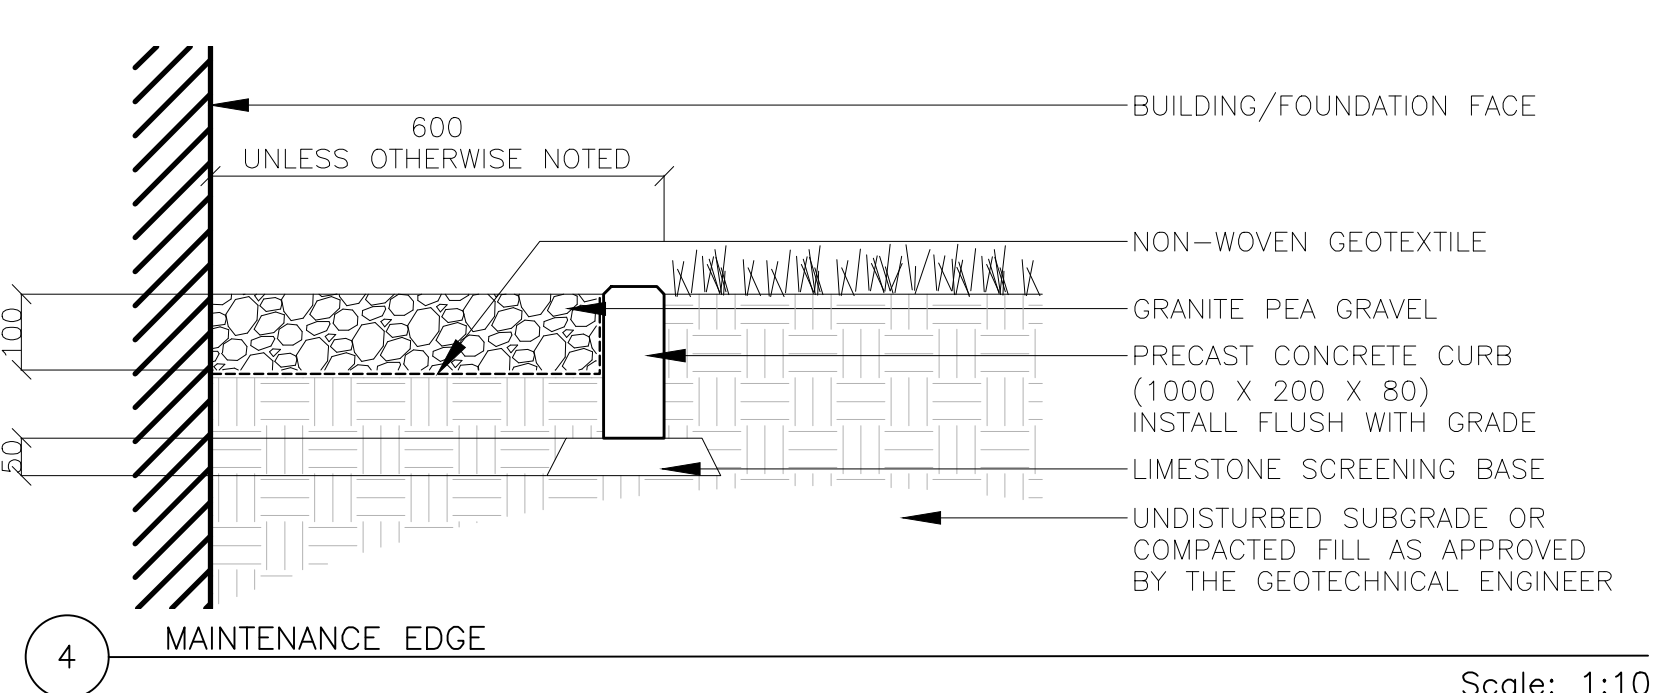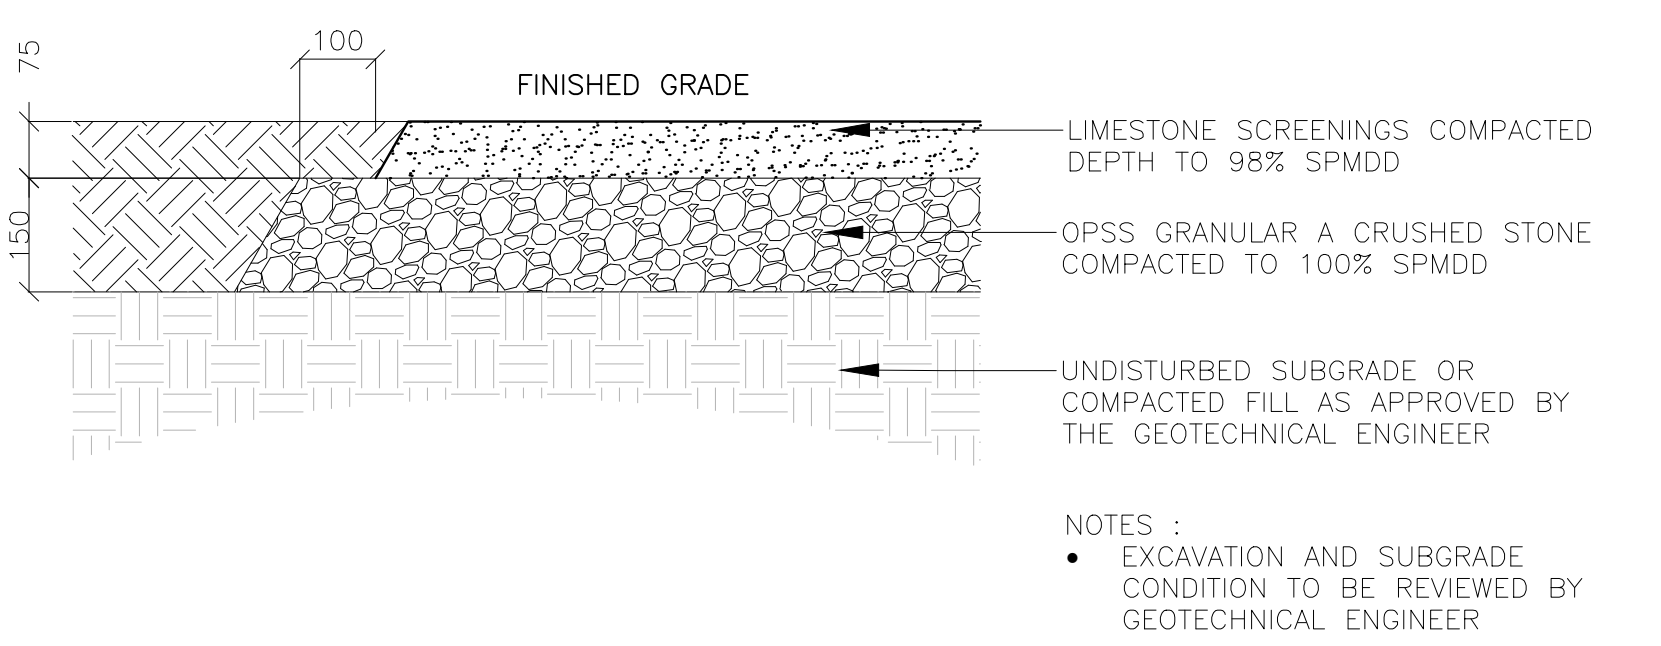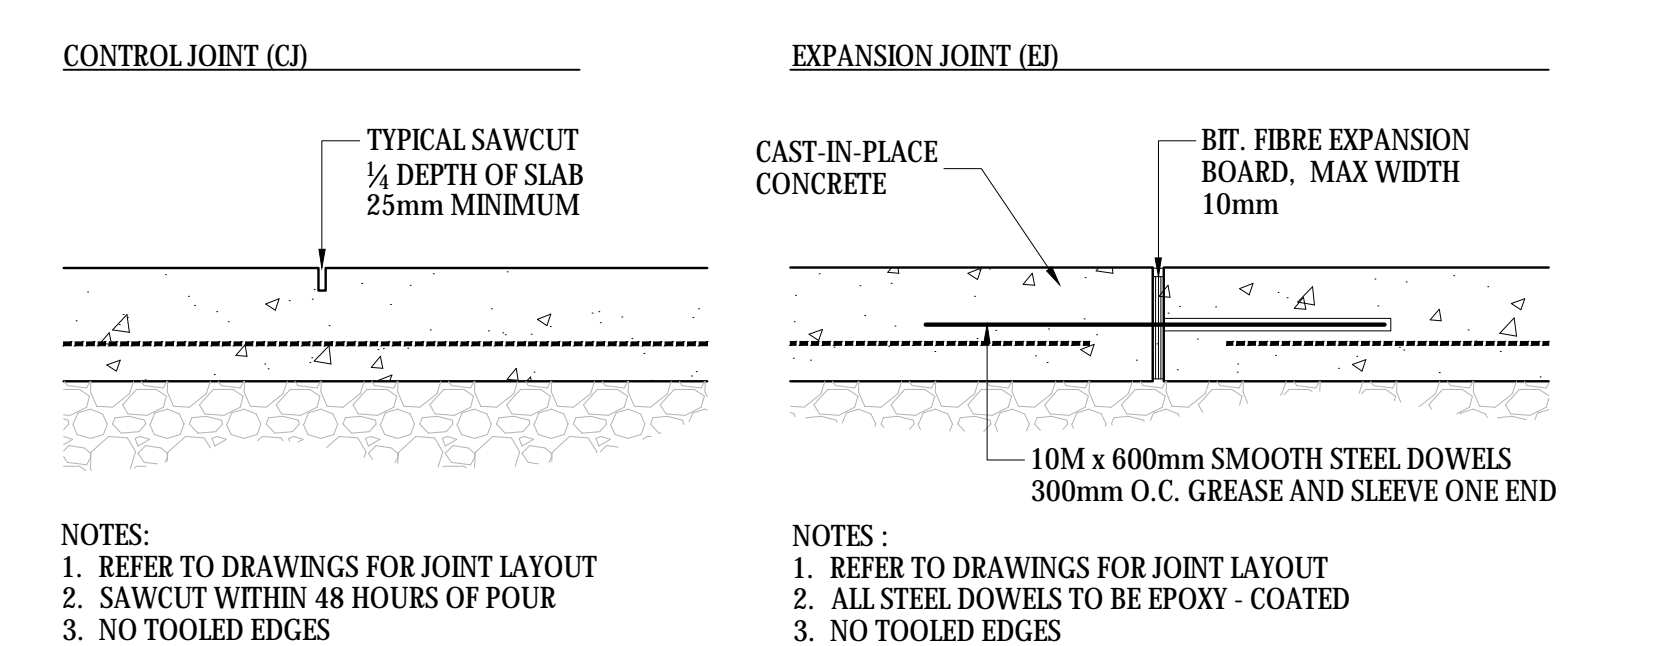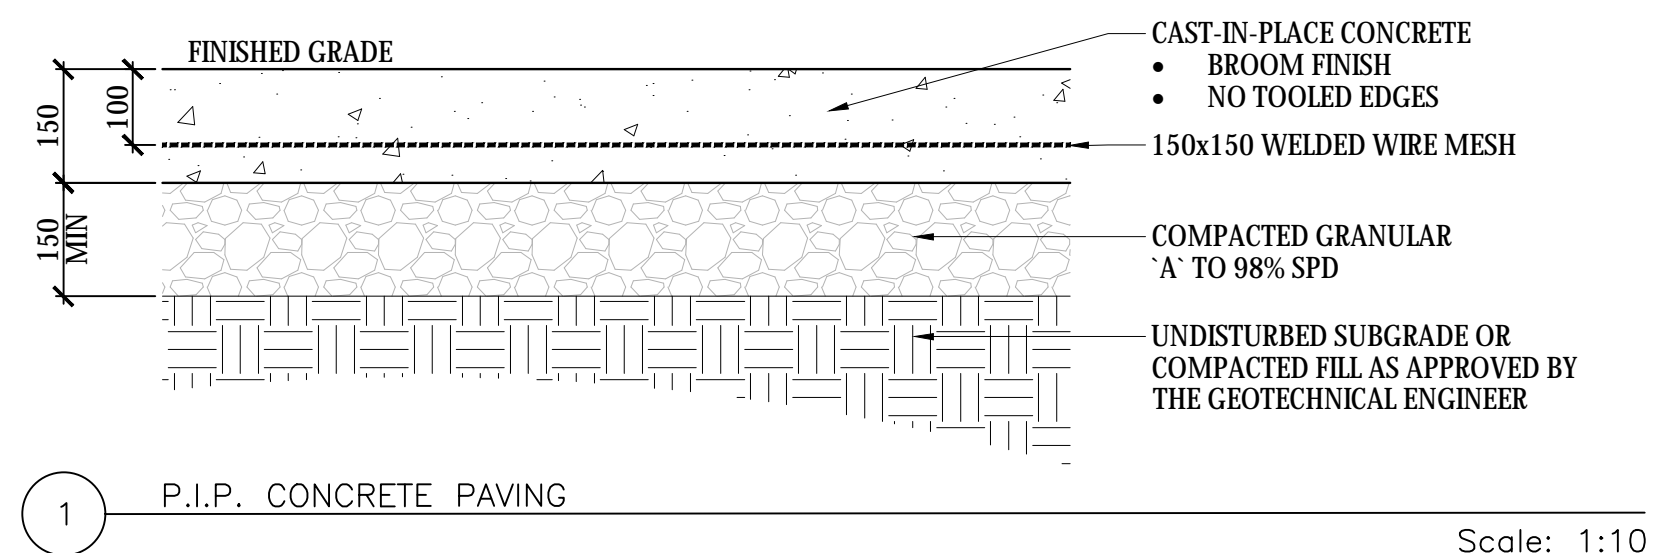


APPROVED
By Allison Hamlin at 10:33 am, Aug 30, 2023

Allison Hamlin
ALLISON HAMLIN
MANAGER (A), DEVELOPMENT REVIEW WEST
PLANNING, REAL ESTATE & ECONOMIC DEVELOPMENT
DEPARTMENT, CITY OF OTTAWA

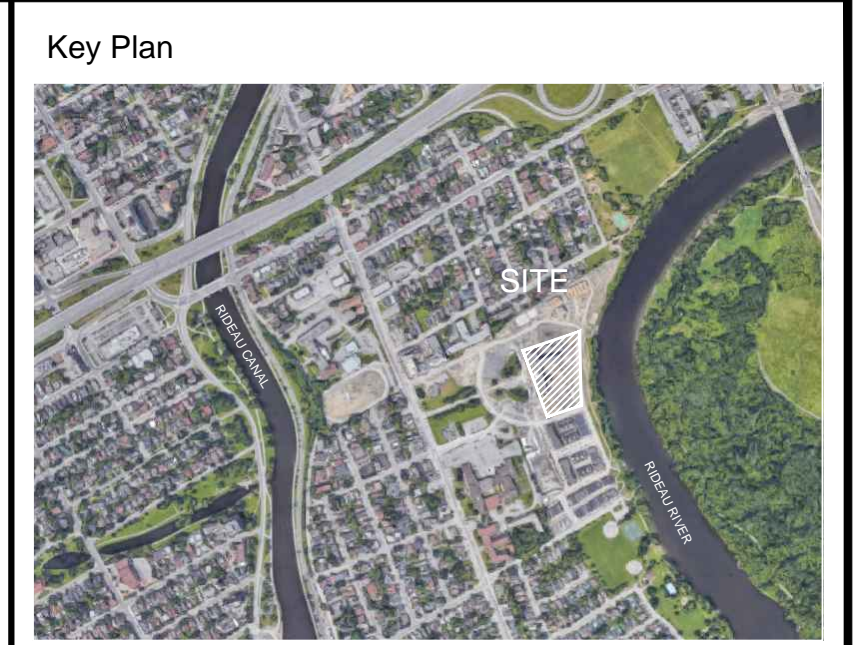

No.	Revision	Date
4	REISSUED FOR SPA	18.08.2023
3	REISSUED FOR SPA	12.08.2022
2	ISSUED FOR SPA	03.06.2022
1	SPA ISSUED FOR COORD.	23.07.2021

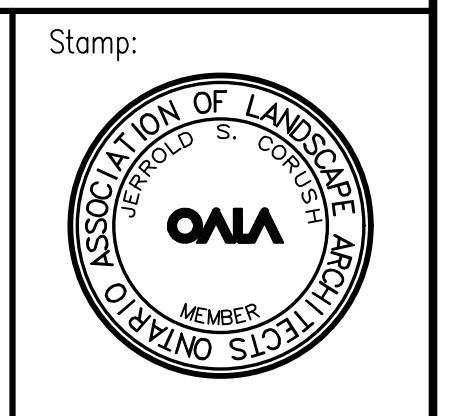

CSW Landscape Architecture
Urban Design
Site Planning
Recreation and Park Planning
Project Management

319 McRae Avenue, Suite 502, Ottawa, Ontario, K1Z 0B9
Tel: (613) 729-4536

GENERAL NOTES:

- All measurements in millimeters unless specified otherwise. Do not scale drawing. All drawings to be read in conjunction with written specifications.
- Copyright reserved. This drawing is the exclusive property of CSW Landscape Architects Ltd. and shall not be used without the consent thereof.
- This Drawing may not be used for construction until signed by the landscape architect. It is the responsibility of the contractor to:
 - check and verify all dimensions on site;
 - report all errors and/or omissions to the landscape architect;
 - comply with all pertinent codes and by-laws;
 - check and verify locations of all underground services with all local utilities prior to any digging.


Project:
Greystone Phase 3
225 Scholastic

225 Scholastic Drive
OTTAWA, ONTARIO


Drawing: DETAILS Ground Level	
Scale: AS NOTED	Date: 2020 10 28
Design By: CM	Drawn By: CM
Project Number: 1974-02	Sheet Number: L03

Last Save: 01/08/2023 10:06:51 AM
 File Location: Z:\Projects\1974-02 Greystone Phase 3 225 Scholastic\Drawings\02-SPA\LA_Site Plan_R4\1974-02_Greystone Phase 3_SPA\Detail\R4.dwg


D07-12-21-0111

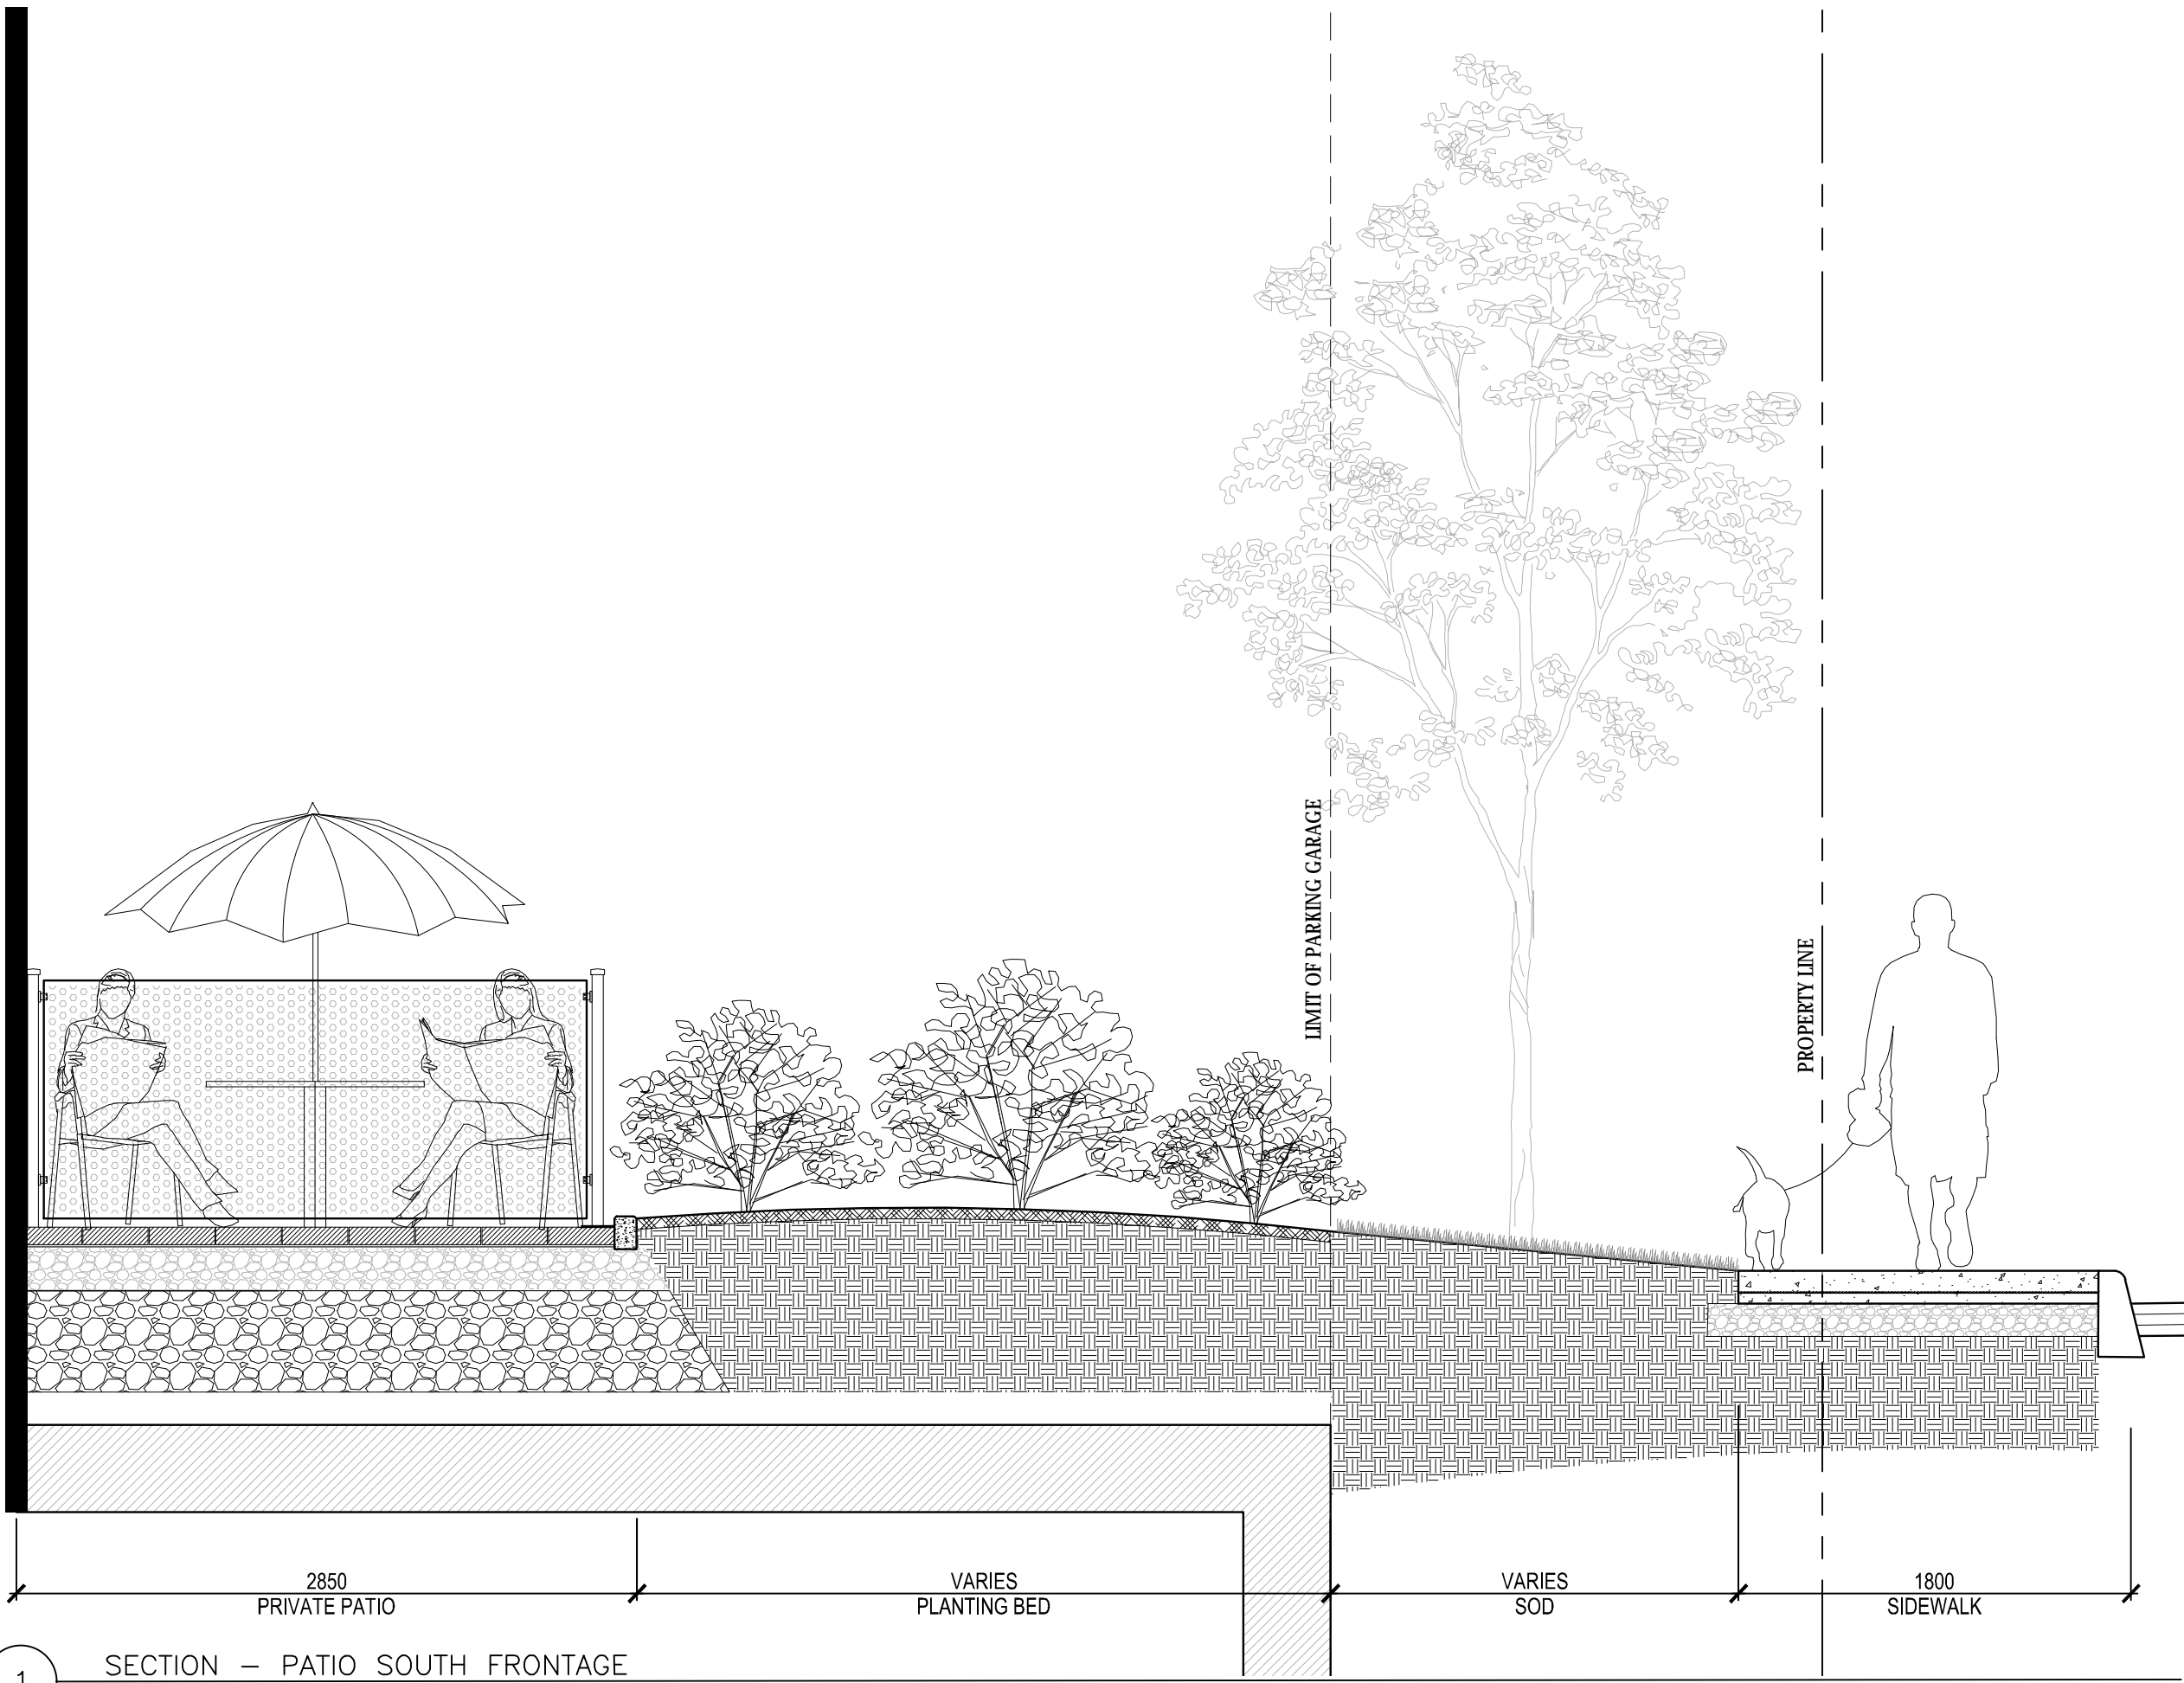

1 SECTION - PATIO SOUTH FRONTAGE Scale: 1:30

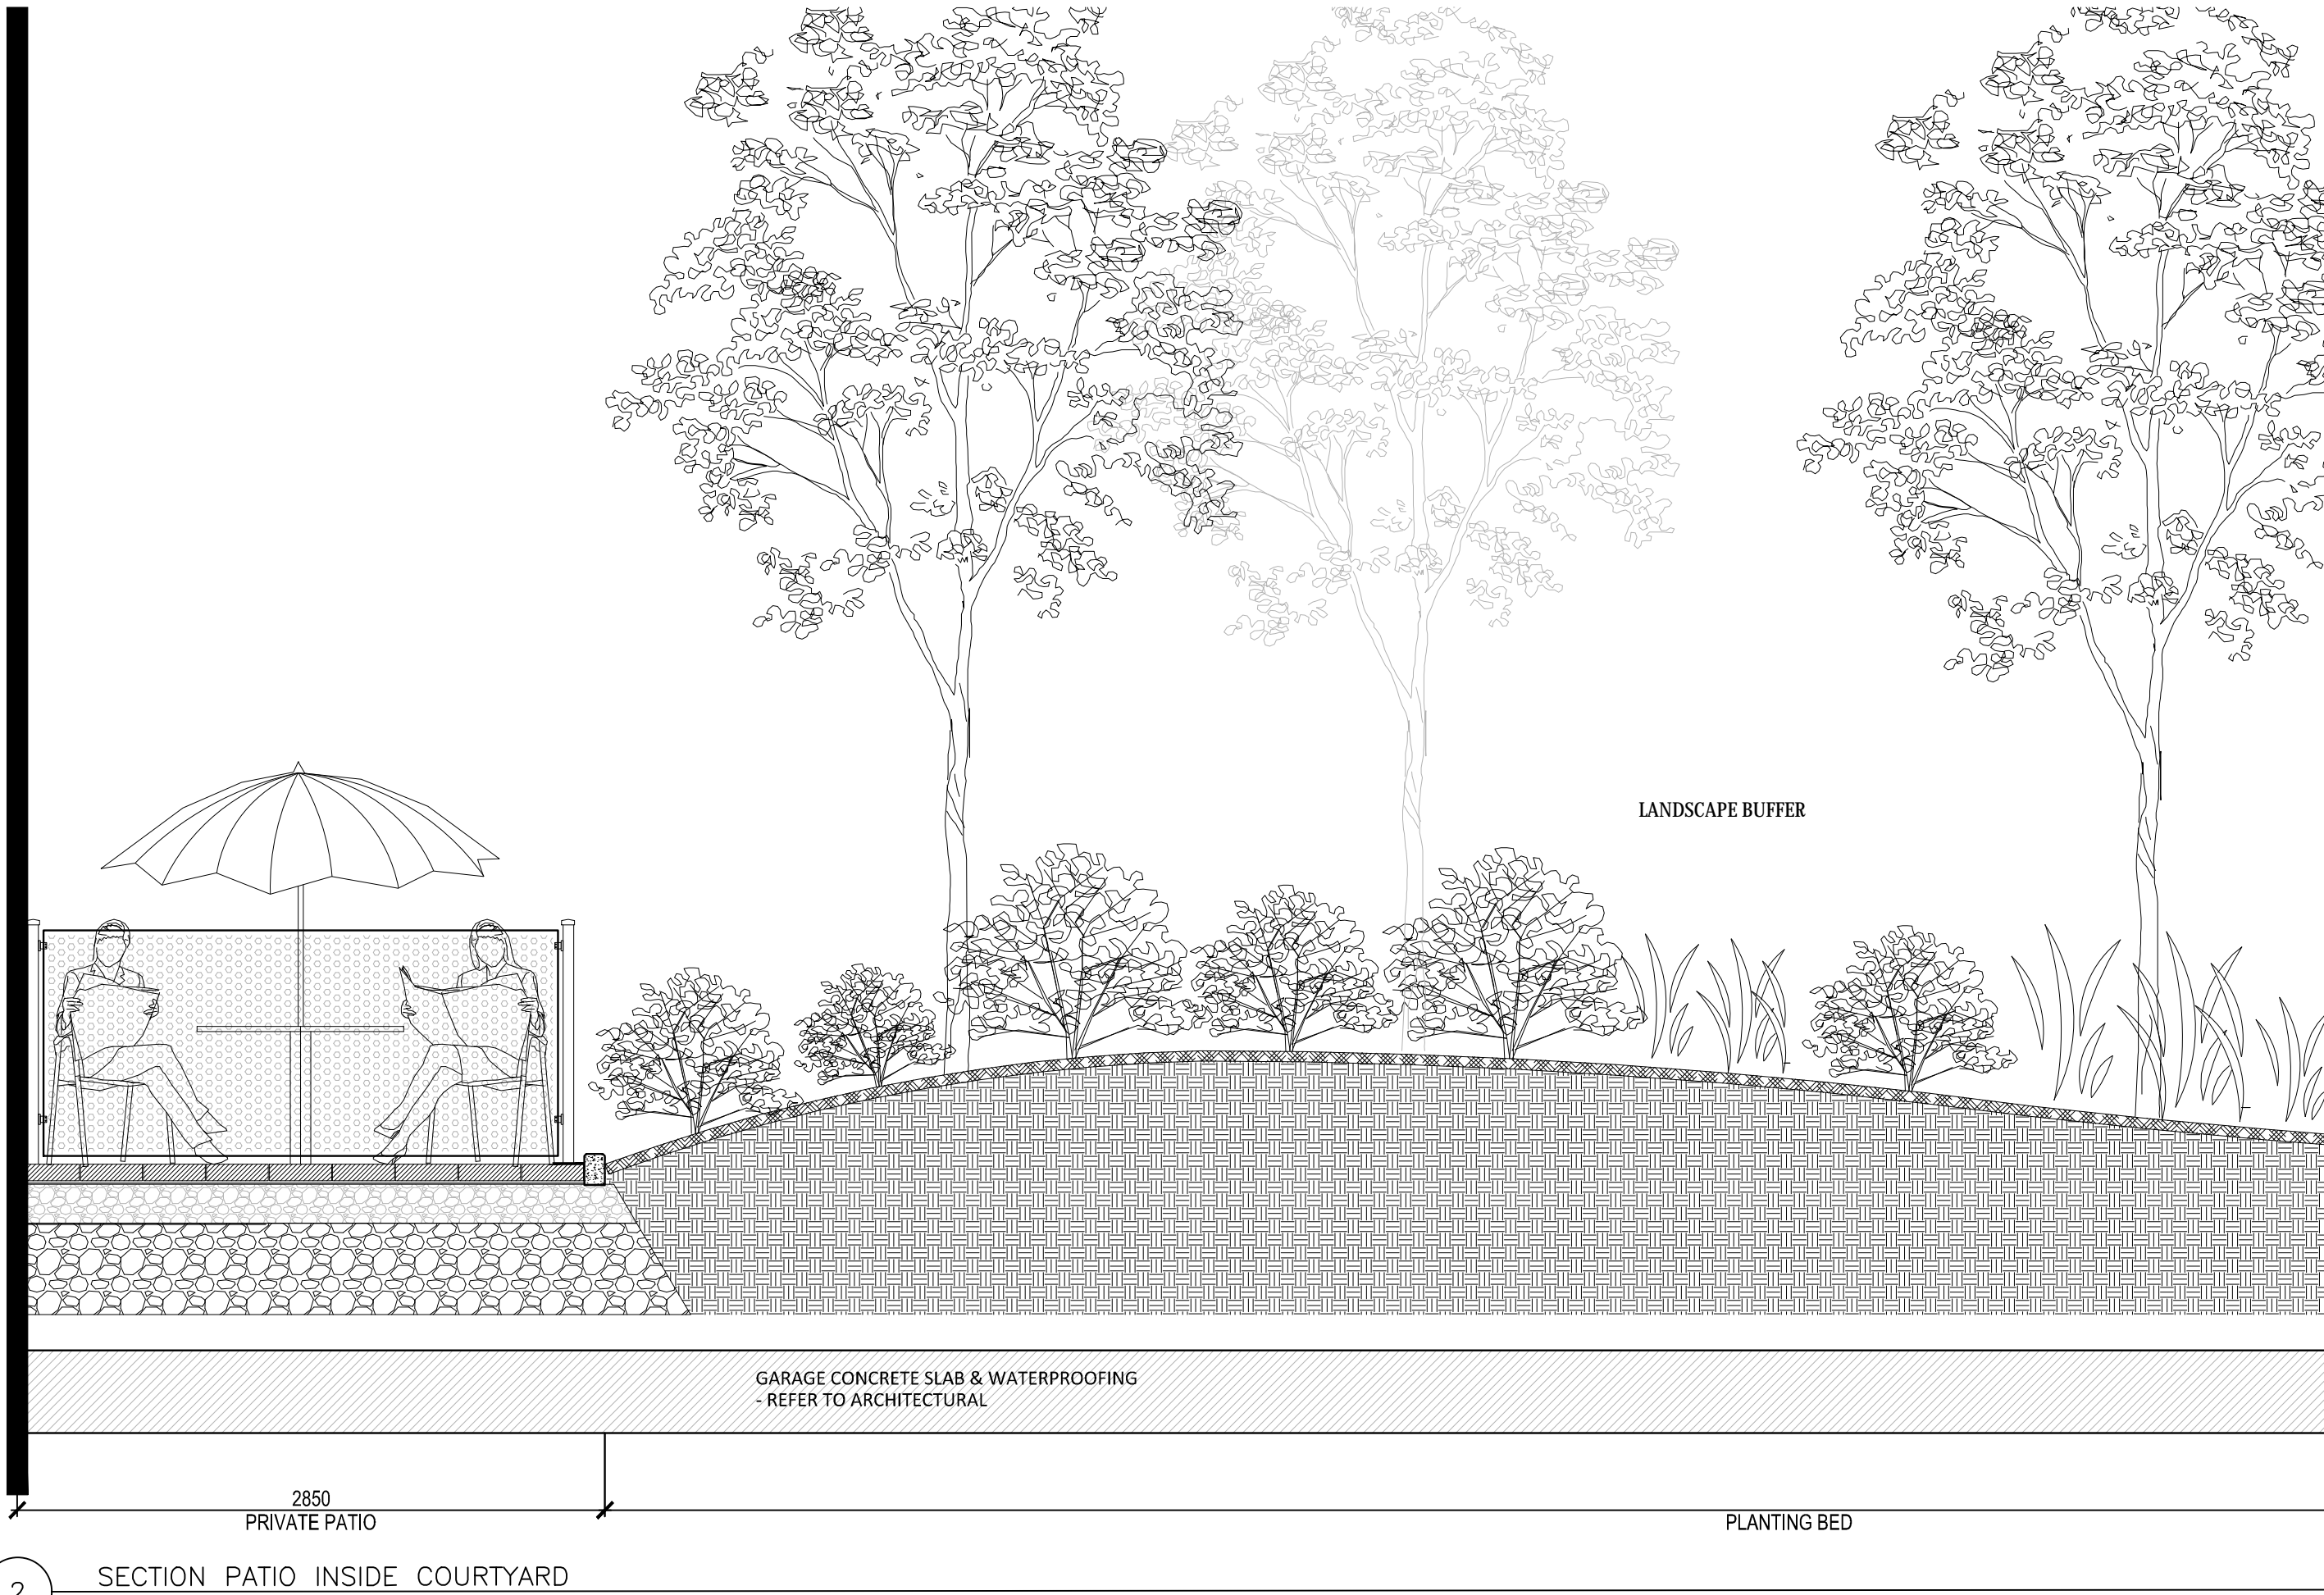

2 SECTION PATIO INSIDE COURTYARD Scale: 1:30

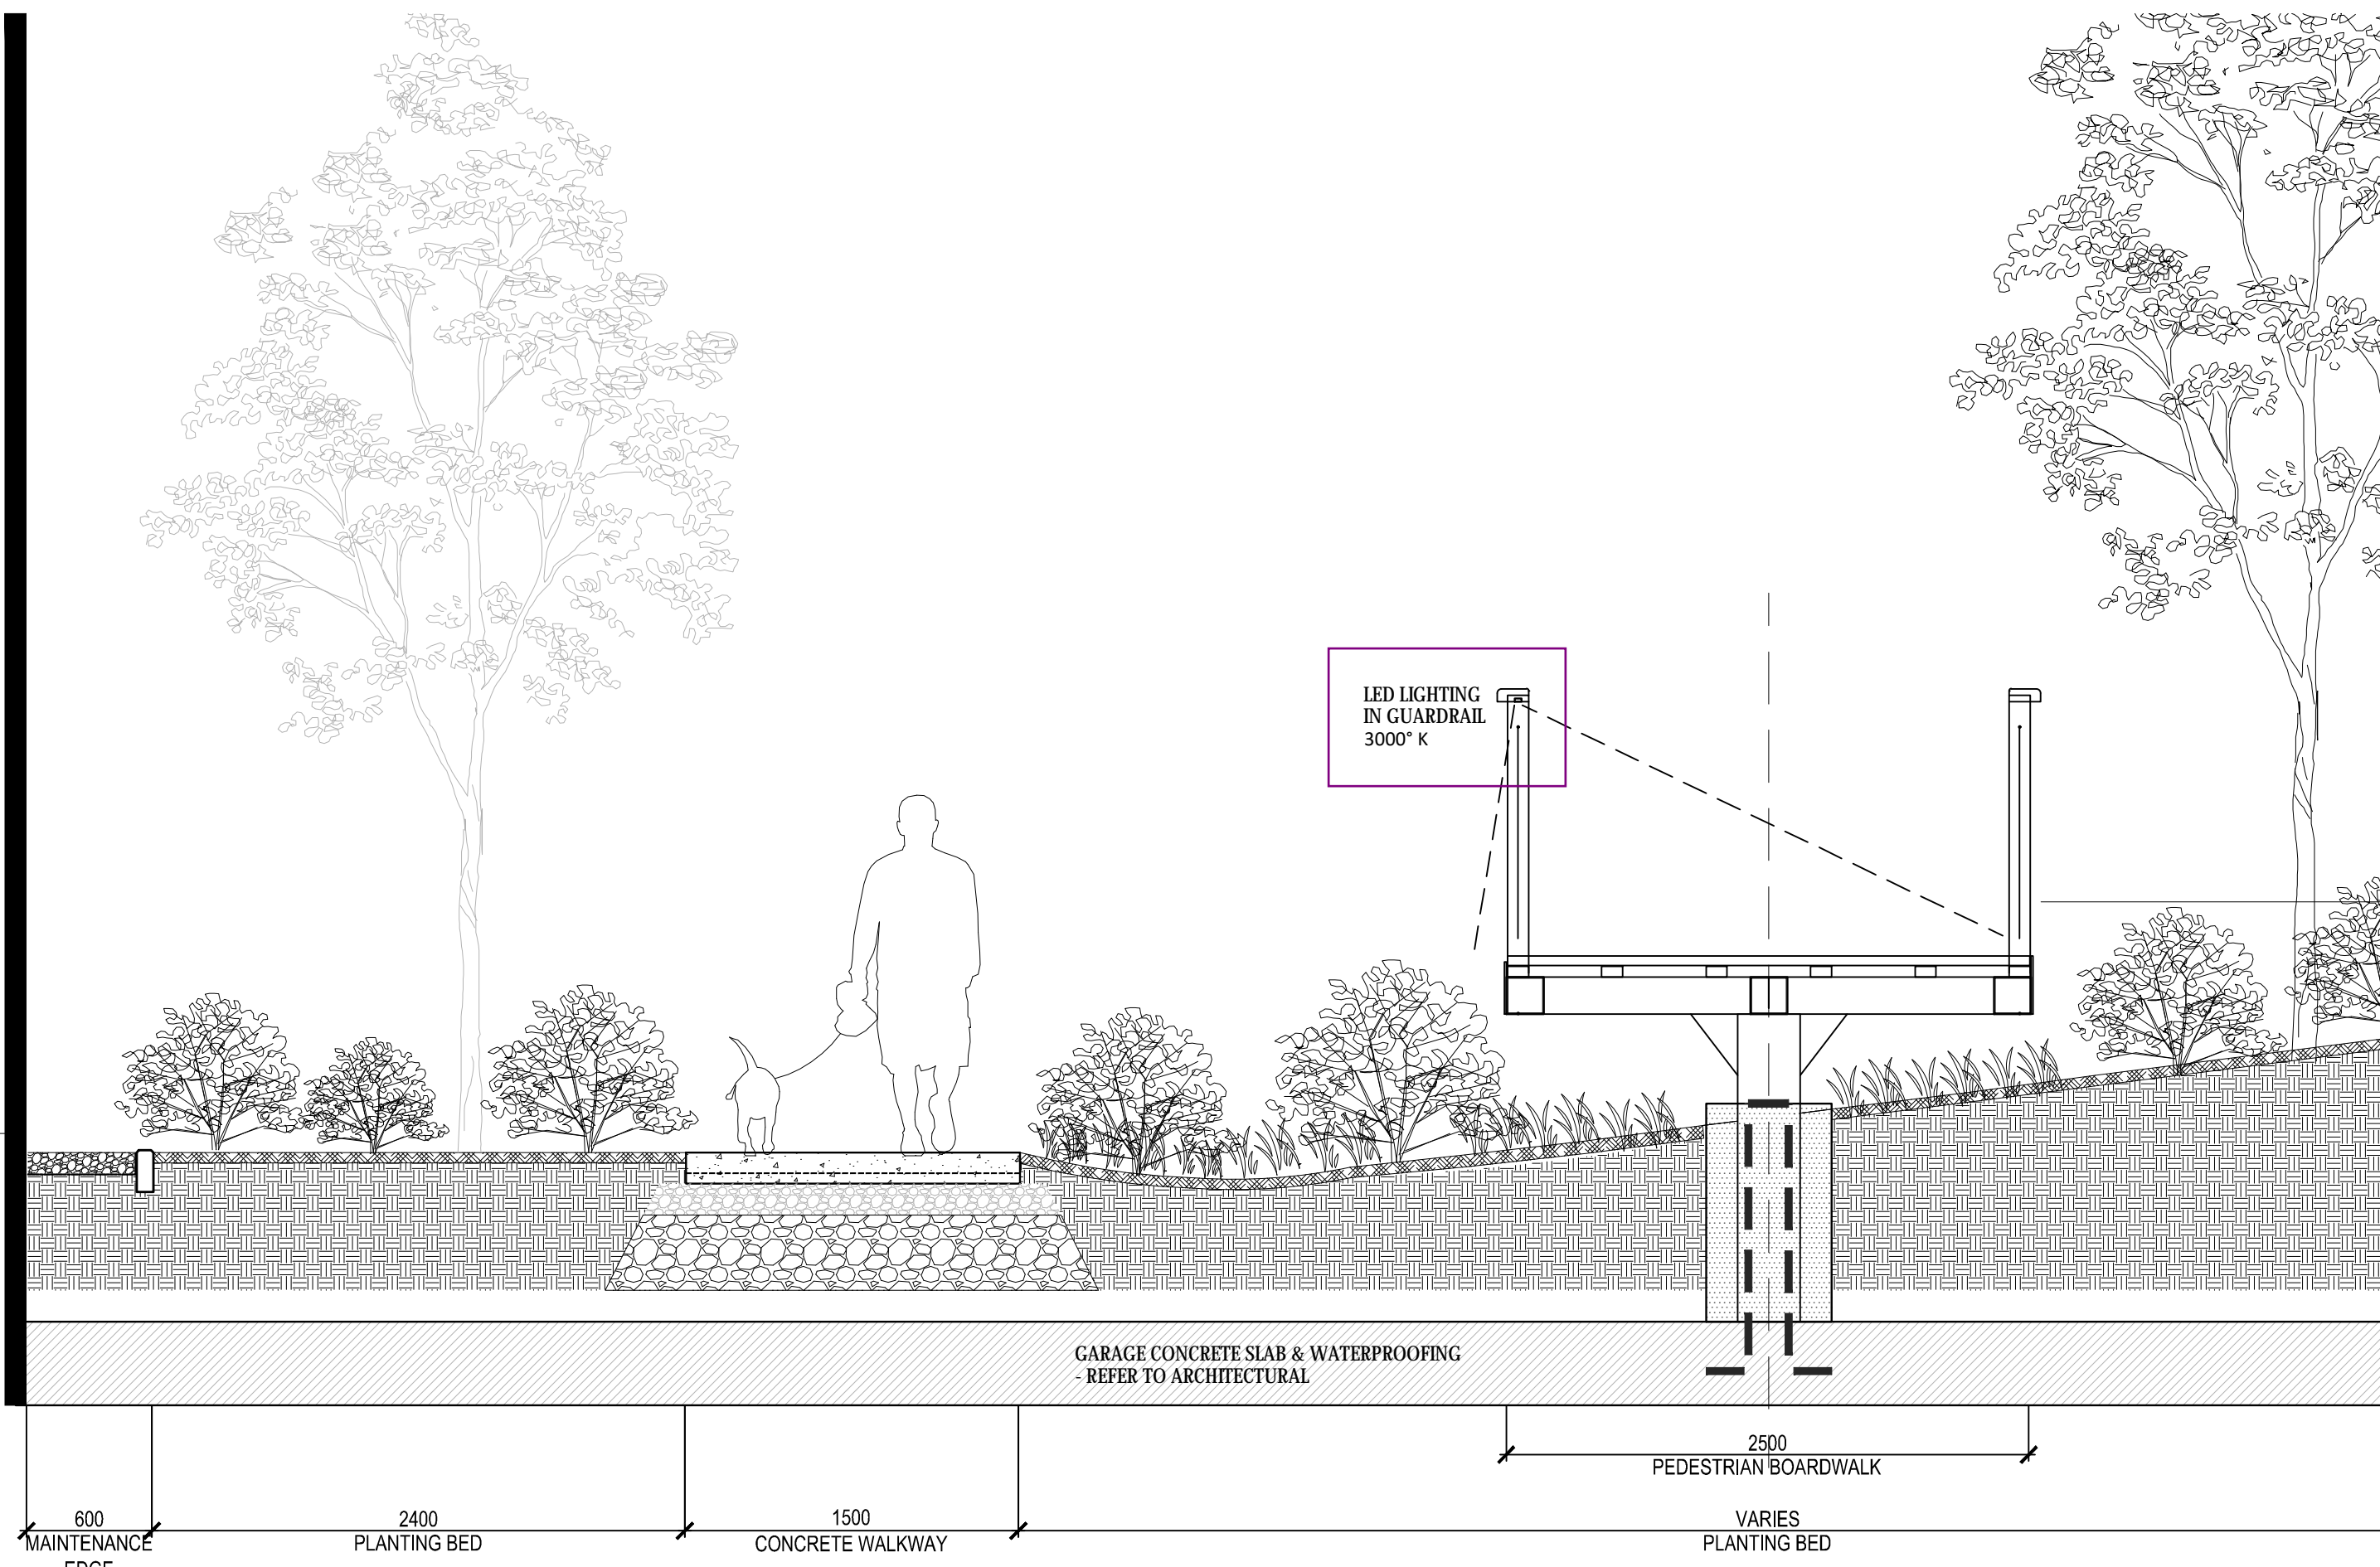


3 SECTION BETWEEN BUILDINGS Scale: 1:30

NOTES:
 • ROOF DRAINS BY CIVIL AND MECHANICAL

Attamlin
ALLISON HAMLIN
 MANAGER (A), DEVELOPMENT REVIEW WEST
 PLANNING, REAL ESTATE & ECONOMIC DEVELOPMENT
 DEPARTMENT, CITY OF OTTAWA

APPROVED
 By Allison Hamlin at 10:33 am, Aug 30, 2023

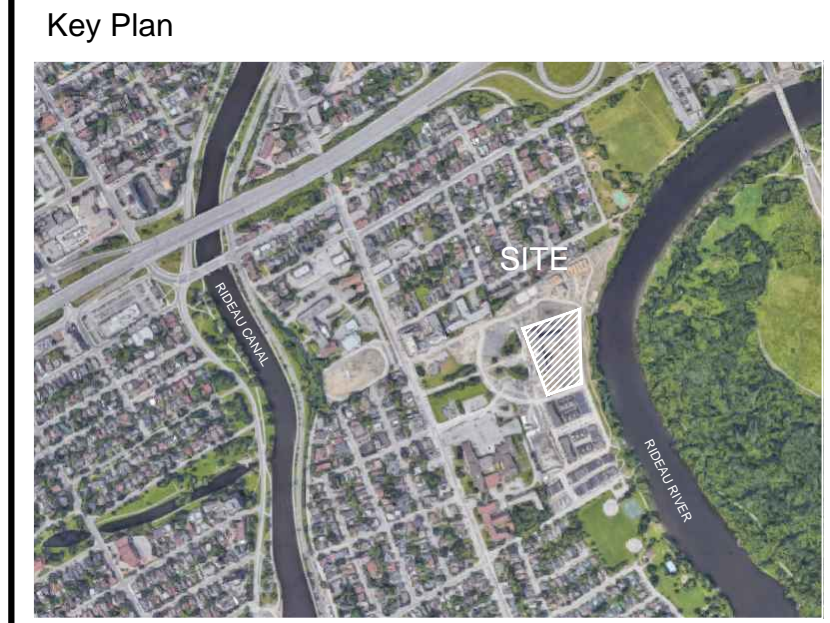

No.	Revision	Date
4	REISSUED FOR SPA	18.08.2023
3	REISSUED FOR SPA	12.08.2022
2	ISSUED FOR SPA	03.06.2022
1	SPA ISSUED FOR COORD.	23.07.2021

North: _____ Stamp: _____

CSW Landscape Architecture
 Urban Design
 Site Planning
 Recreation and Park Planning
 Project Management

319 McRae Avenue, Suite 502, Ottawa, Ontario, K1Z 0B9
 Tel: (613) 729-4536

- GENERAL NOTES:
- All measurements in millimeters unless specified otherwise. Do not scale drawing. All drawings to be read in conjunction with written specifications.
 - Copyright reserved. This drawing is the exclusive property of CSW Landscape Architects Ltd. and shall not be used without the consent thereof.
 - This Drawing may not be used for construction until signed by the landscape architect. It is the responsibility of the contractor to:
 - check and verify all dimensions on site;
 - report all errors and/or omissions to the landscape architect;
 - comply with all pertinent codes and by-laws;
 - check and verify locations of all underground services with all local utilities prior to any digging.

Project:
Greystone Phase 3
225 Scholastic

225 Scholastic Drive
 OTTAWA, ONTARIO

Drawing: **DETAILS**
 Ground Level

Scale: AS NOTED	Date: 2020 10 28
Design By: CM	Drawn By: CM
Project Number: 1974-02	Sheet Number: L04

LAST SAVE: 01/20/2023 10:06:51 AM
 File Location: Z:\Projects\1974-02 Greystone Phase 3 225 Scholastic\Drawings\02-SPA\LA_Site Plan_R4\1974-02_Greystone Phase 3-SPA\Detail-R4.dwg

D07-12-21-0111