



CLADDING LEGEND:

	FIBRE CEMENT PANEL DARK GREY
	FIBRE CEMENT PANEL LIGHT GREY
	BRICK MASONRY GREY
	BRICK MASONRY RED
	WOOD VENEER PANEL CEDAR
	WOOD VENEER PANEL CHARCOAL
	CONCRETE
	ALUMINUM AND GLASS RAILING

GENERAL ARCHITECTURAL NOTES:

- This drawing is the property of the Architect and may not be reproduced or used without the expressed consent of the Architect.
- Drawings are not to be scaled. The Contractor is responsible for checking and verifying all levels and dimensions and shall report all discrepancies to the Architect and obtain clarification prior to commencing work.
- Upon notice in writing, the Architect will provide written clarification or supplementary information regarding the intent of the Contract Documents.
- The Architectural Drawings are to be read in conjunction with all other Contract Documents including Project Manuals and the Structural, Mechanical and Electrical Drawings.
- Positions of exposed or finished Mechanical or Electrical devices, fittings and fixtures are indicated on the Architectural Drawings. Locations shown on the Architectural Drawings shall govern over Mechanical and Electrical Drawings. Mechanical and Electrical items not clearly located will be located as directed by the Architect.
- These documents are not to be used for construction unless specifically noted for such purpose.

2 SOUTH ELEVATION
A201 SCALE: 1 : 75



1 EAST ELEVATION
A201 SCALE: 1 : 75

5	ISSUED FOR SITE PLAN CONTROL	2024-03-05
4	ISSUED FOR COORDINATION	2024-02-14
2	ISSUED FOR COORDINATION	2023-11-29

ISSUE RECORD

Project1 Studio Incorporated
1613.884.3939 | mail@project1studio.ca

project1 studio

Project1 Studio Incorporated
1613.884.3939 | mail@project1studio.ca

1066 SILVER
1066 Silver Street
Ottawa, ON K1Z 6H9

PROJ	SCALE	DRAWN	REVIEWED
2314	NOTED	BH	RMK

ELEVATIONS

A201




CLADDING LEGEND:

	FIBRE CEMENT PANEL DARK GREY
	FIBRE CEMENT PANEL LIGHT GREY
	BRICK MASONRY GREY
	BRICK MASONRY RED
	WOOD VENEER PANEL CEDAR
	WOOD VENEER PANEL CHARCOAL
	CONCRETE
	ALUMINUM AND GLASS RAILING

GENERAL ARCHITECTURAL NOTES:

- This drawing is the property of the Architect and may not be reproduced or used without the expressed consent of the Architect.
- Drawings are not to be scaled. The Contractor is responsible for checking and verifying all levels and dimensions and shall report all discrepancies to the Architect and obtain clarification prior to commencing work.
- Upon notice in writing, the Architect will provide written clarification or supplementary information regarding the intent of the Contract Documents.
- The Architectural drawings are to be read in conjunction with all other Contract Documents including Project Manuals and the Structural, Mechanical and Electrical Drawings.
- Positions of exposed or finished Mechanical or Electrical devices, fittings and fixtures are indicated on the Architectural Drawings. Locations shown on the Architectural Drawings shall govern over Mechanical and Electrical Drawings. Mechanical and Electrical items not clearly located will be located as directed by the Architect.
- These documents are not to be used for construction unless specifically noted for such purpose.

1 NORTH ELEVATION
A202 SCALE: 1 : 75

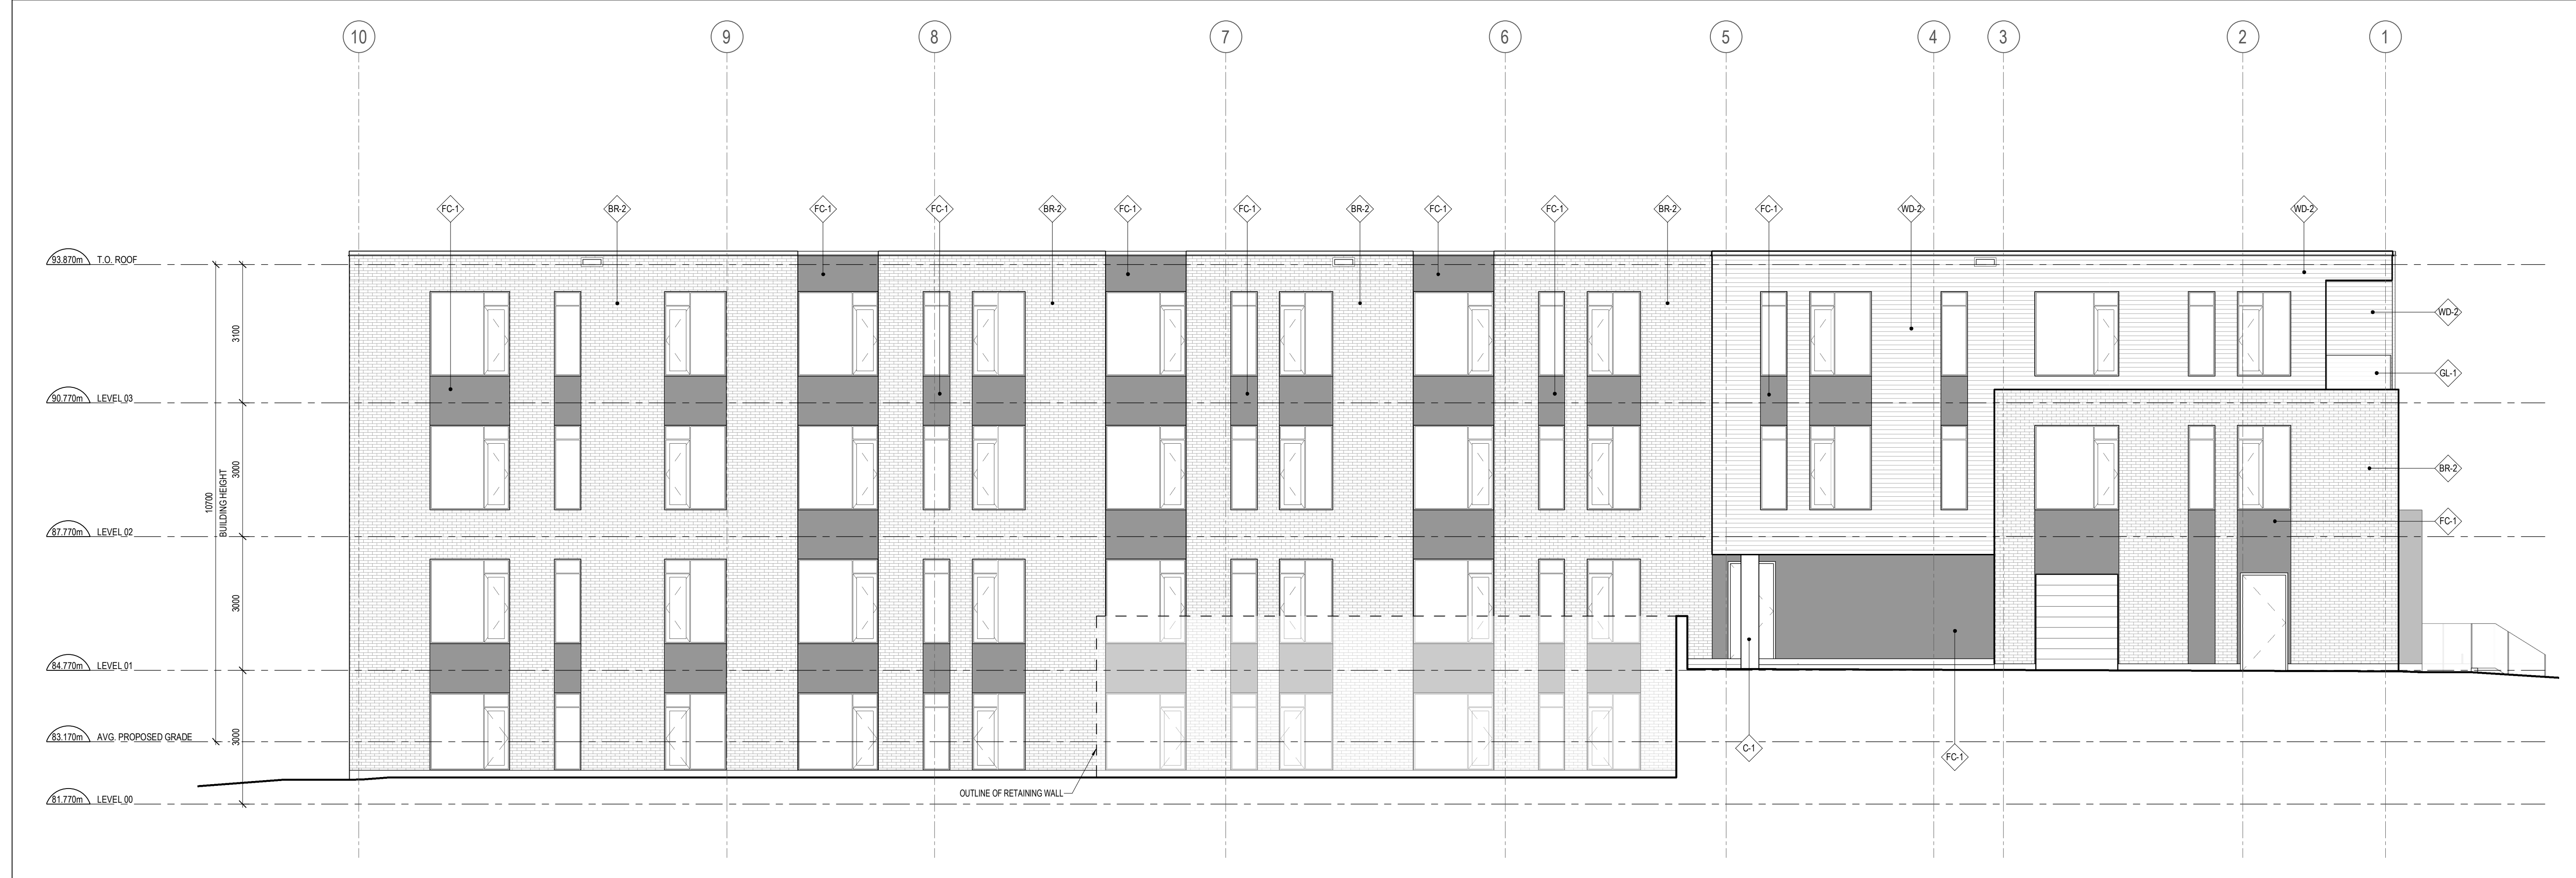

2 WEST ELEVATION
A202 SCALE: 1 : 75

5	ISSUED FOR SITE PLAN CONTROL	2024-03-05
4	ISSUED FOR COORDINATION	2024-02-14
2	ISSUED FOR COORDINATION	2023-11-29

ISSUE RECORD



project1 studio
Project1 Studio Incorporated
[613.884.3939] | mail@project1studio.ca

1066 SILVER
1066 Silver Street
Ottawa, ON K1Z 6H9

PROJ	SCALE	DRAWN	REVIEWED
2314	NOTED	BH	RMK

ELEVATIONS

A202