




TOP PARAPET  
79.47m

TOP OF CANOPY  
72.06m

TOP OF NEW CURB  
68.50m

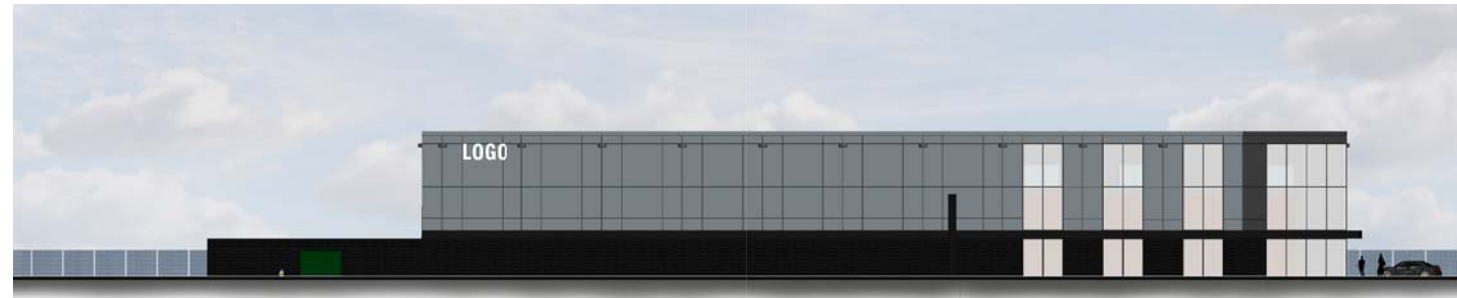

SOUTH ELEVATION

TOP PARAPET  
79.47m

TOP OF CANOPY  
72.06m

TOP OF NEW CURB  
68.50m



EAST ELEVATION

TOP PARAPET  
79.47m

TOP OF CANOPY  
72.06m

TOP OF NEW CURB  
68.50m



NORTH ELEVATION

TOP PARAPET  
79.47m

TOP OF CANOPY  
72.06m

TOP OF NEW CURB  
68.50m



WEST ELEVATION

ÉMIS POUR/ISSUED FOR:	RÉV/REV:	DATE:
SITE PLAN APPLICATION	00	2021-08-11
SITE PLAN APPLICATION - REV 1	01	2021-10-25

PROPOSED ELEVATIONS  
TITRE/TITLE:  
1195 NEWMARKET STREET  
OTTAWA, ONTARIO.  
PROJET/PROJECT:

DESSIN REF: -  
REF DWG: -  
VG-A NO. 18630

REF: -  
DESSINÉ PAR/  
DRAWN BY: ADC  
VÉRIFIÉ PAR/  
VERIFIED BY: VG

DATE: 2021-08-11  
ECHELLE/  
SCALE: 1/64"=1'-0"  
**A11**  
NO. PAGE/  
SHEET NO.