




01 SOUTH ELEVATION
SP-A02 SCALE: 1:100

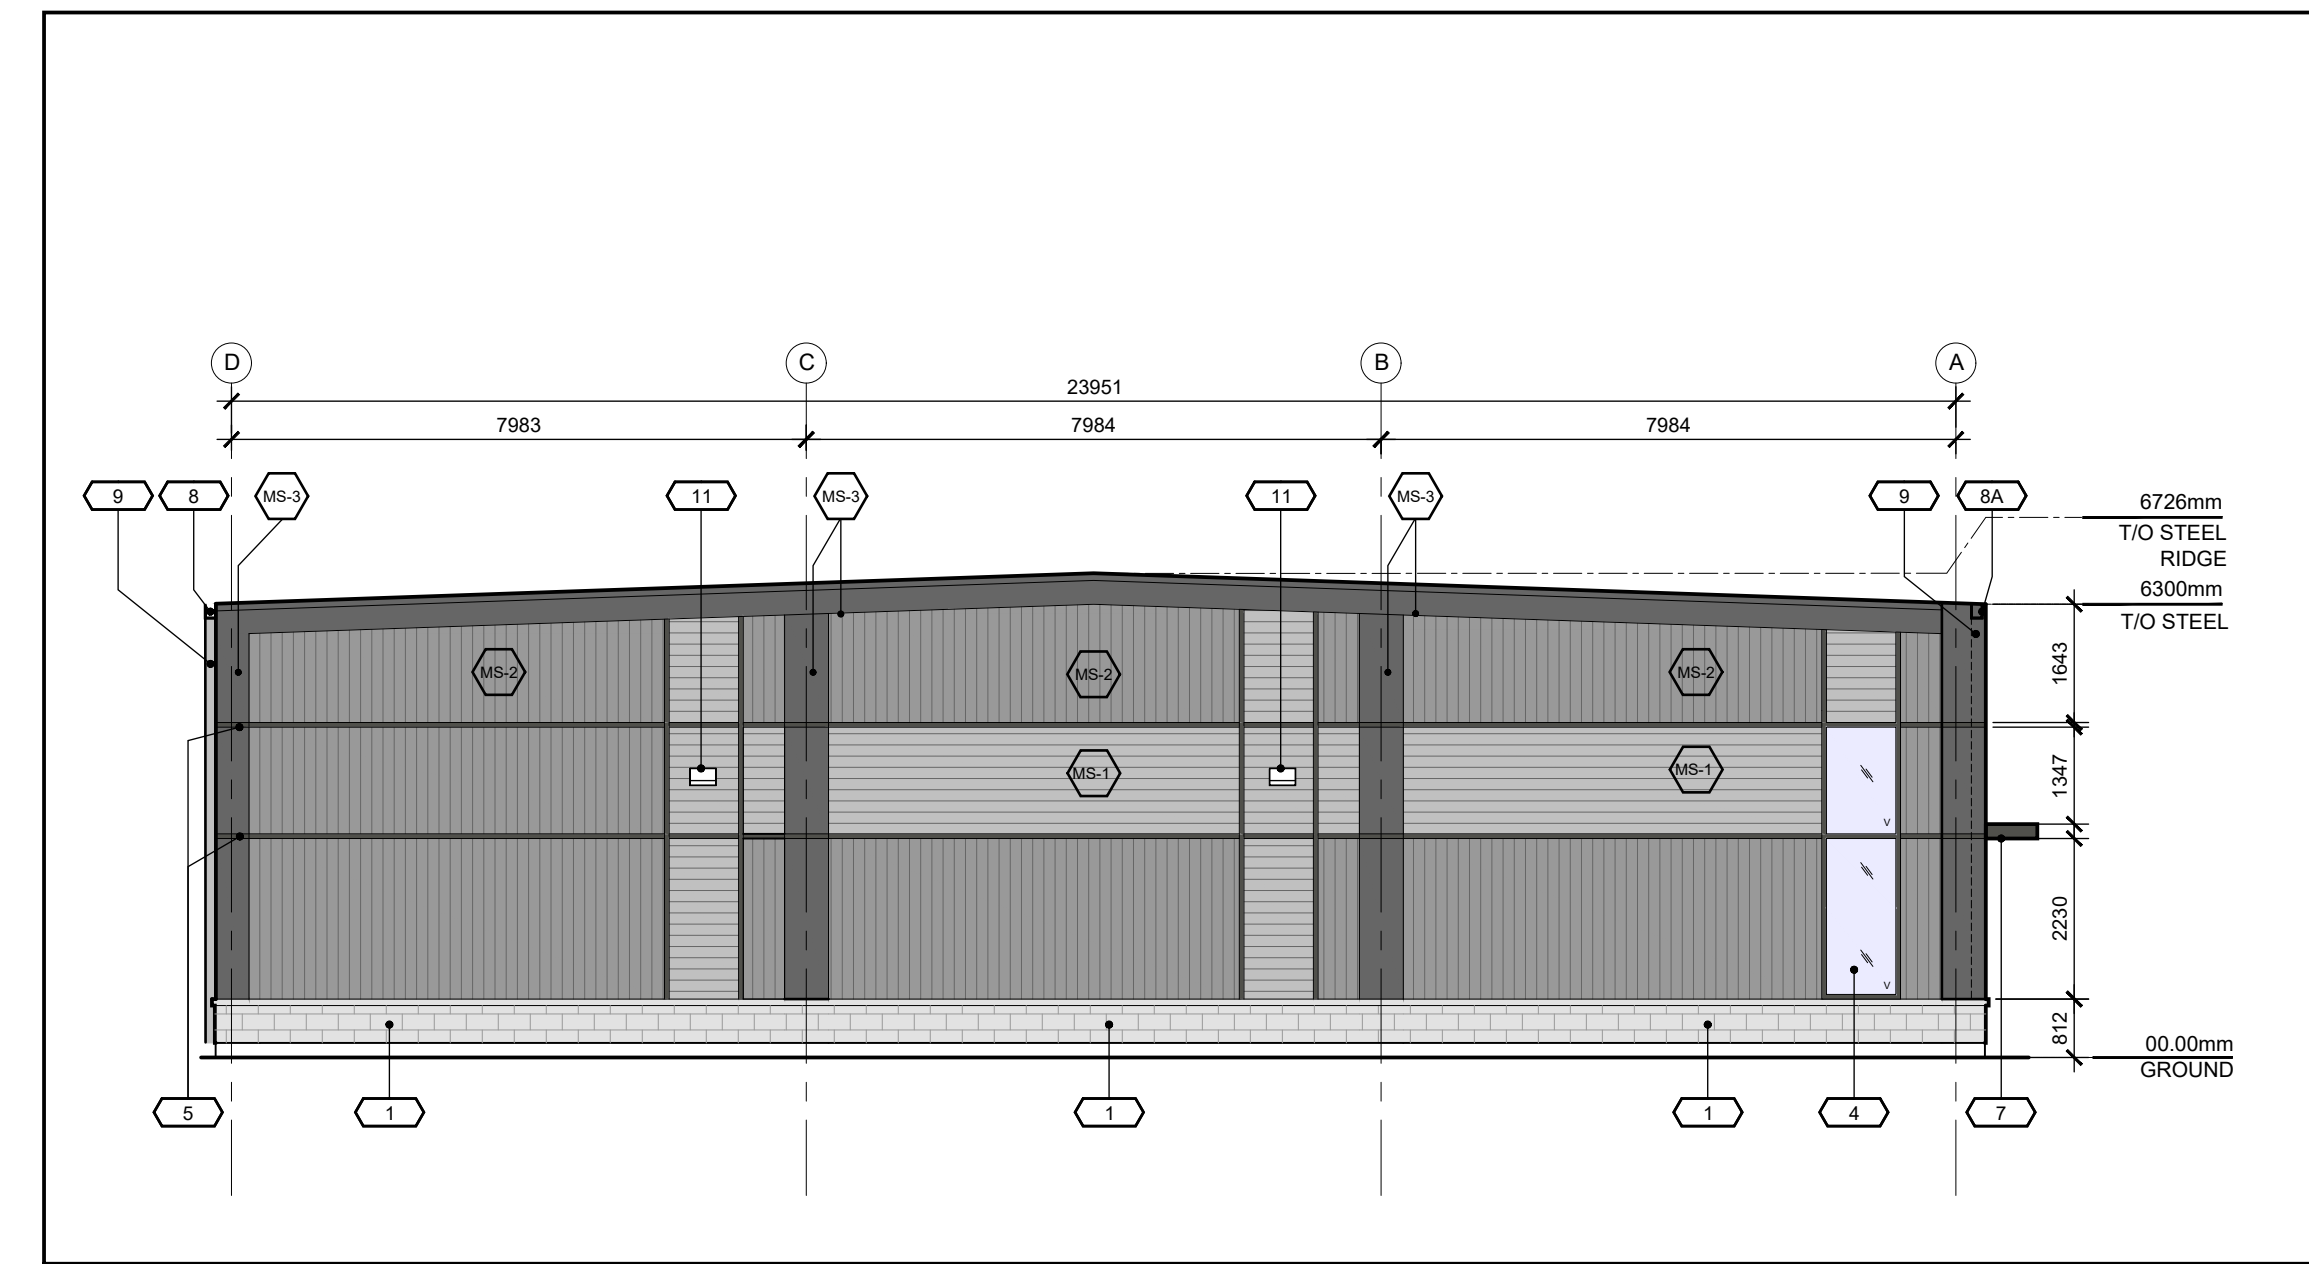


02 WEST ELEVATION
SP-A02 SCALE: 1:100

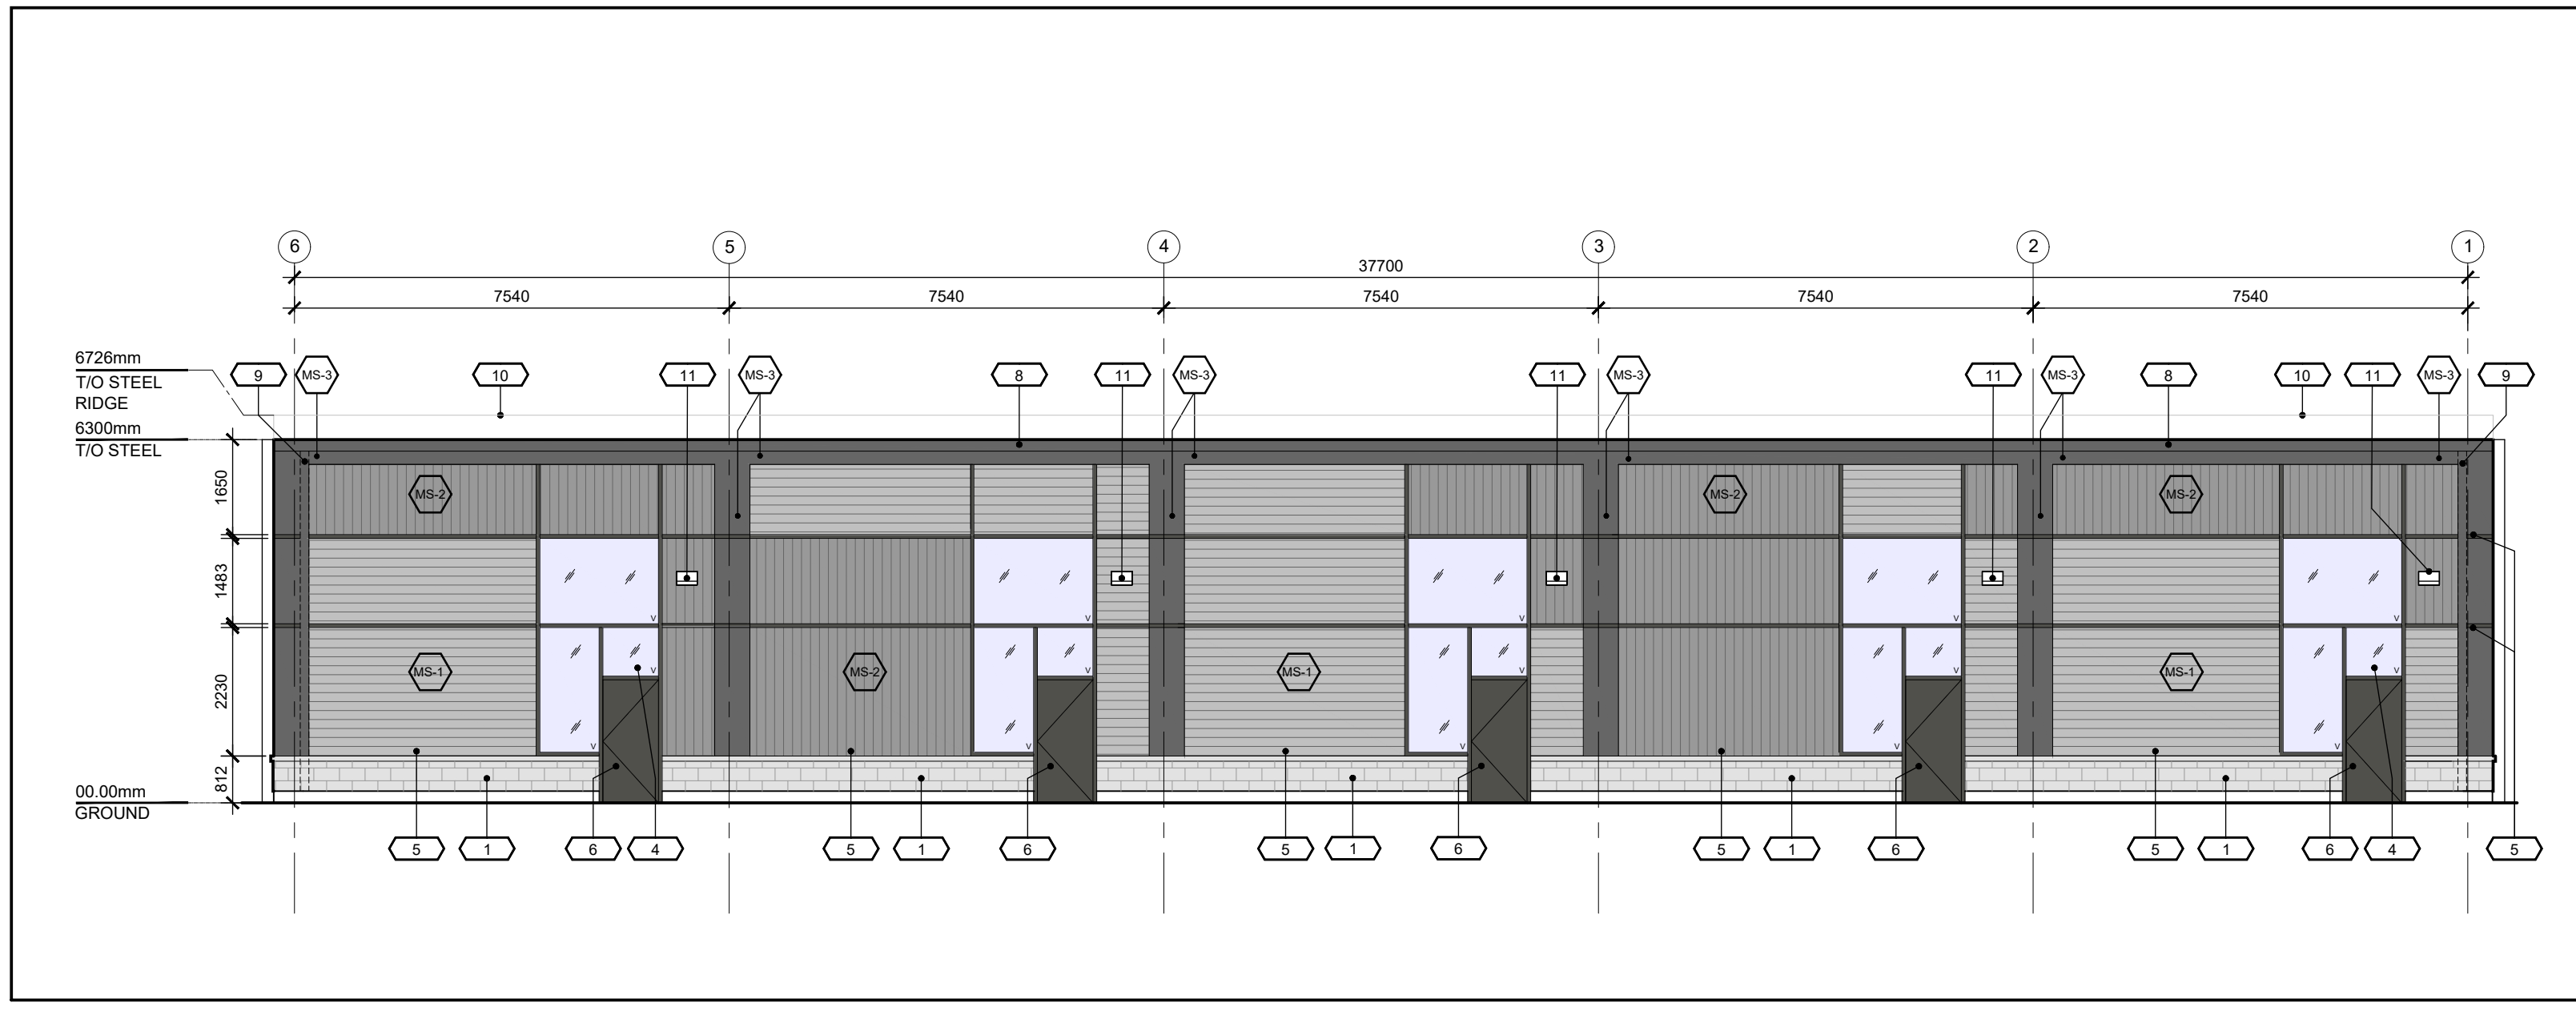

03 NORTH ELEVATION
SP-A02 SCALE: 1:100

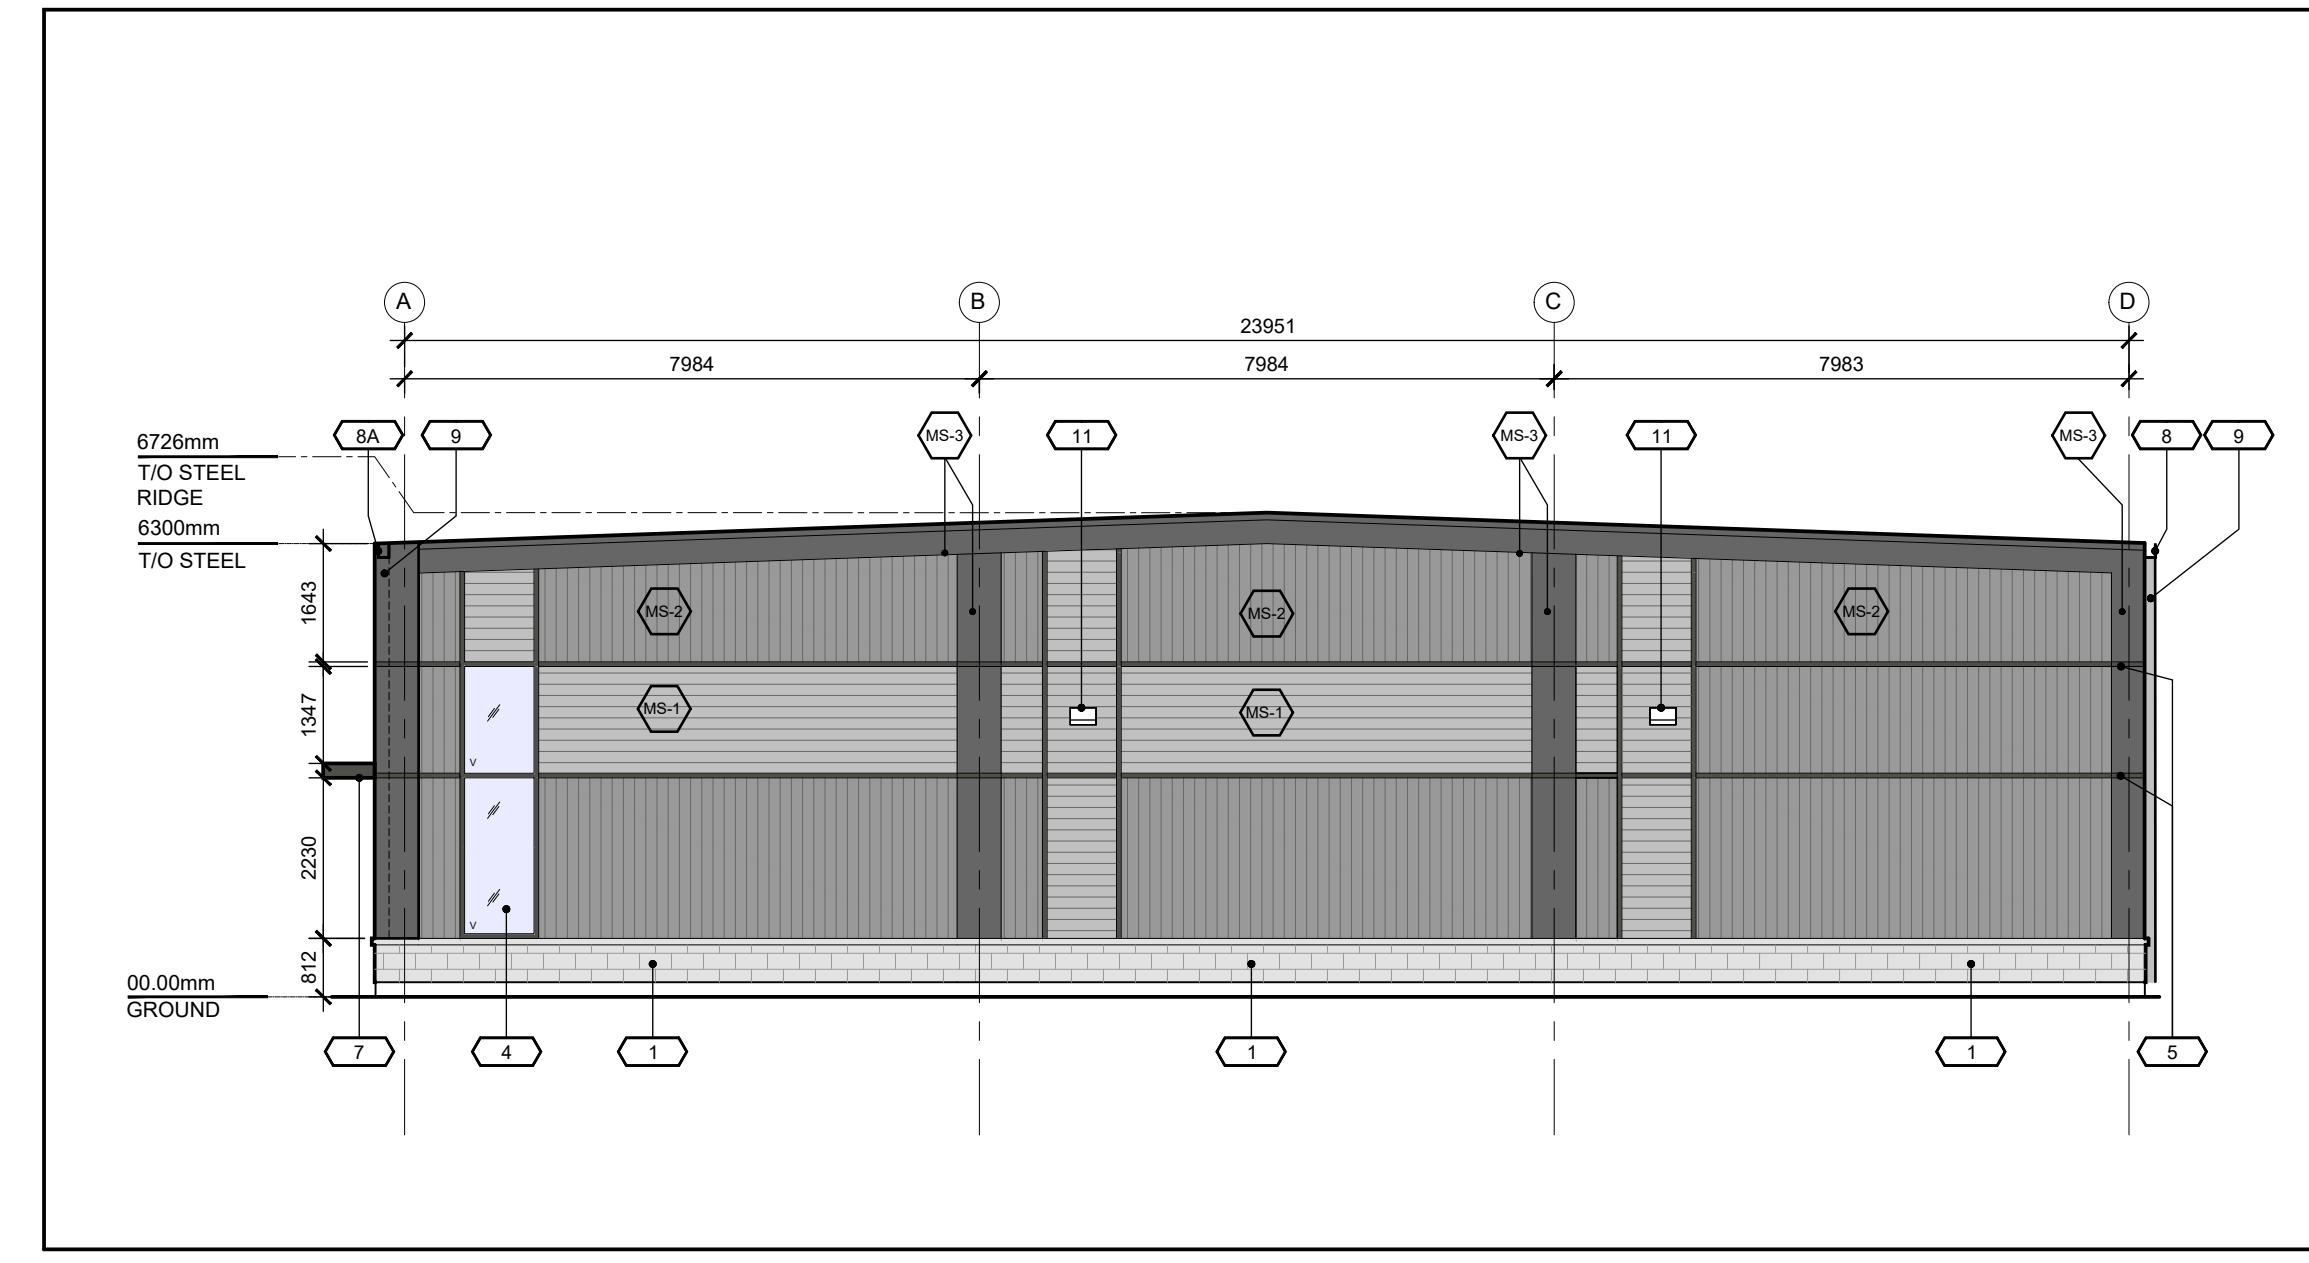

04 EAST ELEVATION
SP-A02 SCALE: 1:100

 

05 RESERVED
SP-A02 SCALE: N/A

KEY NOTES

1	EXTERIOR MASONRY
2	EXTERIOR METAL FLASHING Colour: BLACK
3	GARAGE DOOR Colour: TO MATCH MS-1
4	GLAZING - VISION GLASS Mullion Colour: BLACK
5	2" METAL REVEAL Colour: TO MATCH MS-3
6	EXIT DOOR Colour: TO MATCH MS-1
7	ENTRANCE CANOPY
8	GUTTER
8A	GUTTER BEHIND CLADDING
9	GUTTER DOWN SPOUT
10	ROOF PEAK BEYOND
11	EXTERIOR LIGHTENING

MATERIALS

MS-1	EXTERIOR METAL CLADDING Colour: LIGHT GREY
MS-2	EXTERIOR METAL CLADDING Colour: MEDIUM GREY
MS-3	EXTERIOR METAL CLADDING Colour: DARK GREY

06 MATERIALS & NOTES
SP-A02 SCALE: N/A

North

Revisions

No.	By	Description	Date
01	KE	ISSUED FOR REVIEW	2021-05-06
02	KE	ISSUED FOR SPA	2021-07-06
03	KE	ISSUED FOR SPA	2022-02-17
04	KE	ISSUED FOR SPA	2022-03-03

Project

**POWER-TEK
PROPOSED
INDUSTRIAL BUILDING**

155 IBER ROAD, OTTAWA

Drawing

EXTERIOR ELEVATIONS

Scale AS NOTED Stamp

Drawn KE

Checked JAS



Project No. 21-106
Date 2021-04-02

Drawing No. **SP-A02**