



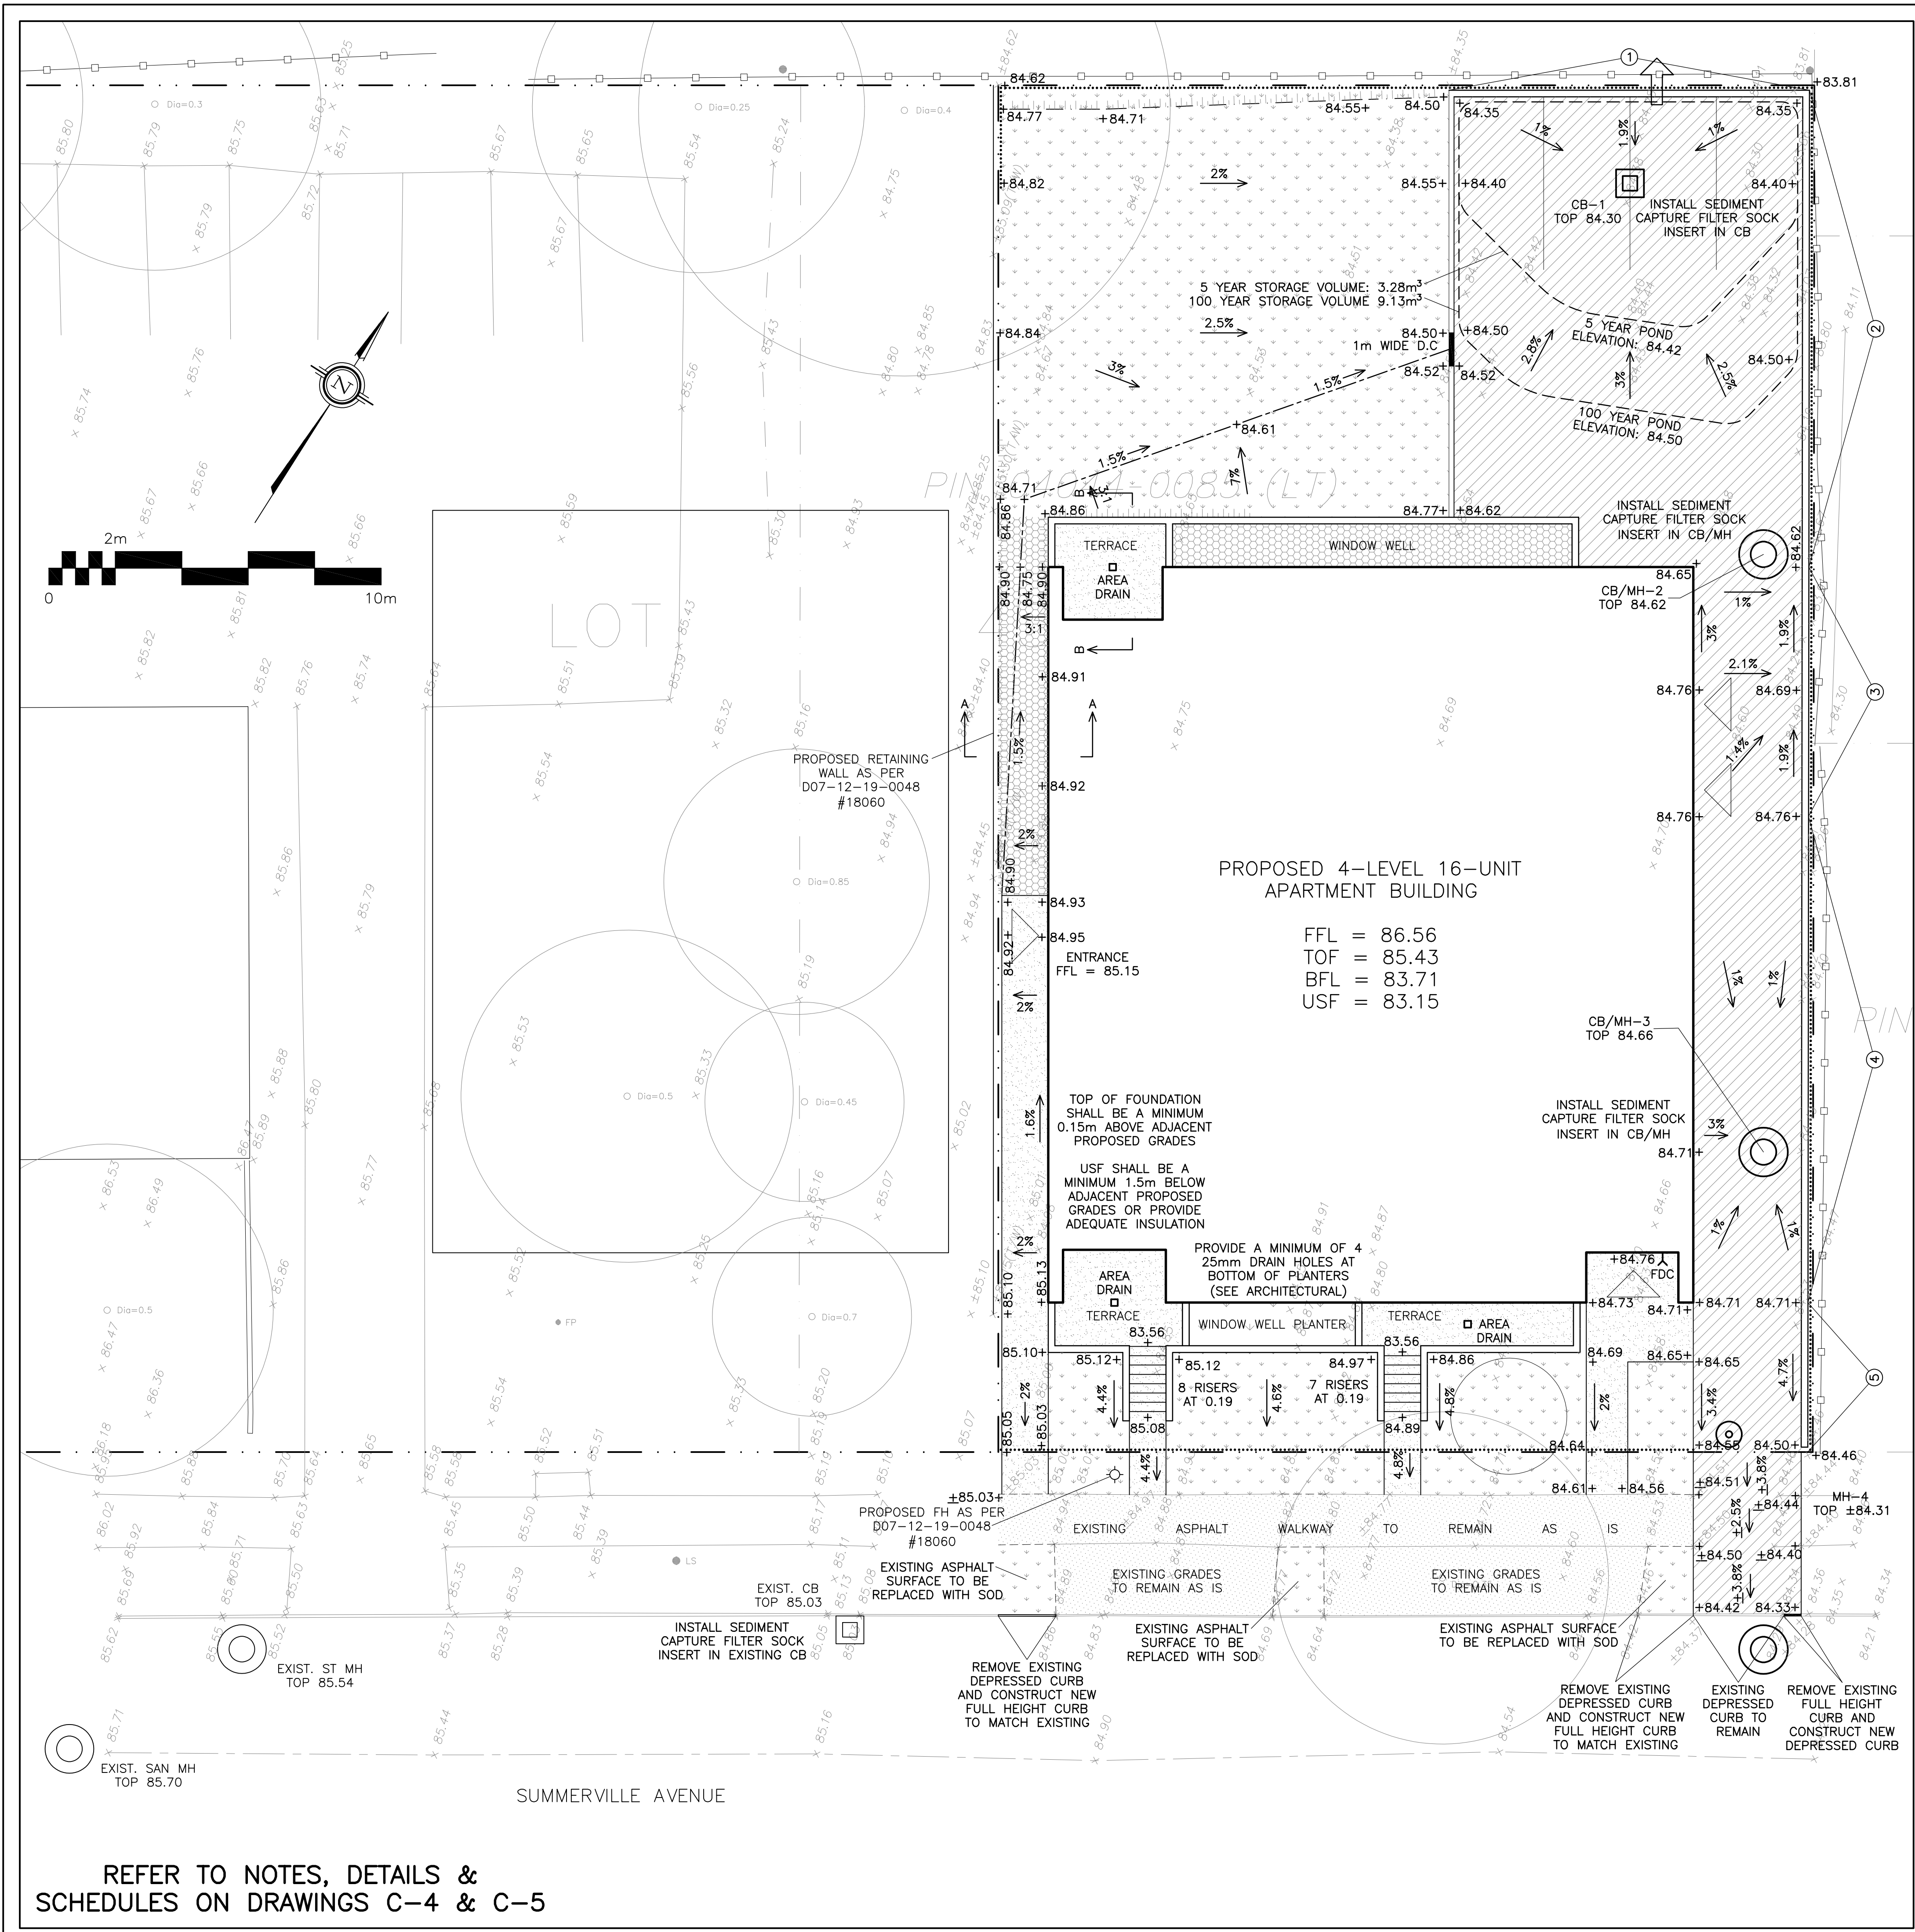

RETAINING WALL SCHEDULE (REFER TO STRUCTURAL)			
REF	TOP OF WALL	BOTTOM OF WALL	HEIGHT
1	84.50 (0.15m ABOVE GRADE)	±84.35 TO ±83.81	±0.15m TO ±0.69m
2	84.77 TO 84.50 (0.15m ABOVE GRADE)	±83.67 TO ±83.81	±1.10m TO ±0.69m
3	84.91 TO 84.77 (0.15m ABOVE GRADE)	±84.26 TO ±83.67	±0.65m TO ±1.10m
4	84.86 TO 84.91 (0.15m ABOVE GRADE)	±84.47 TO ±84.26	±0.39m TO ±0.65m
5	84.65 TO 84.86 (0.15m ABOVE GRADE)	±84.46 TO ±84.47	±0.19m TO ±0.39m

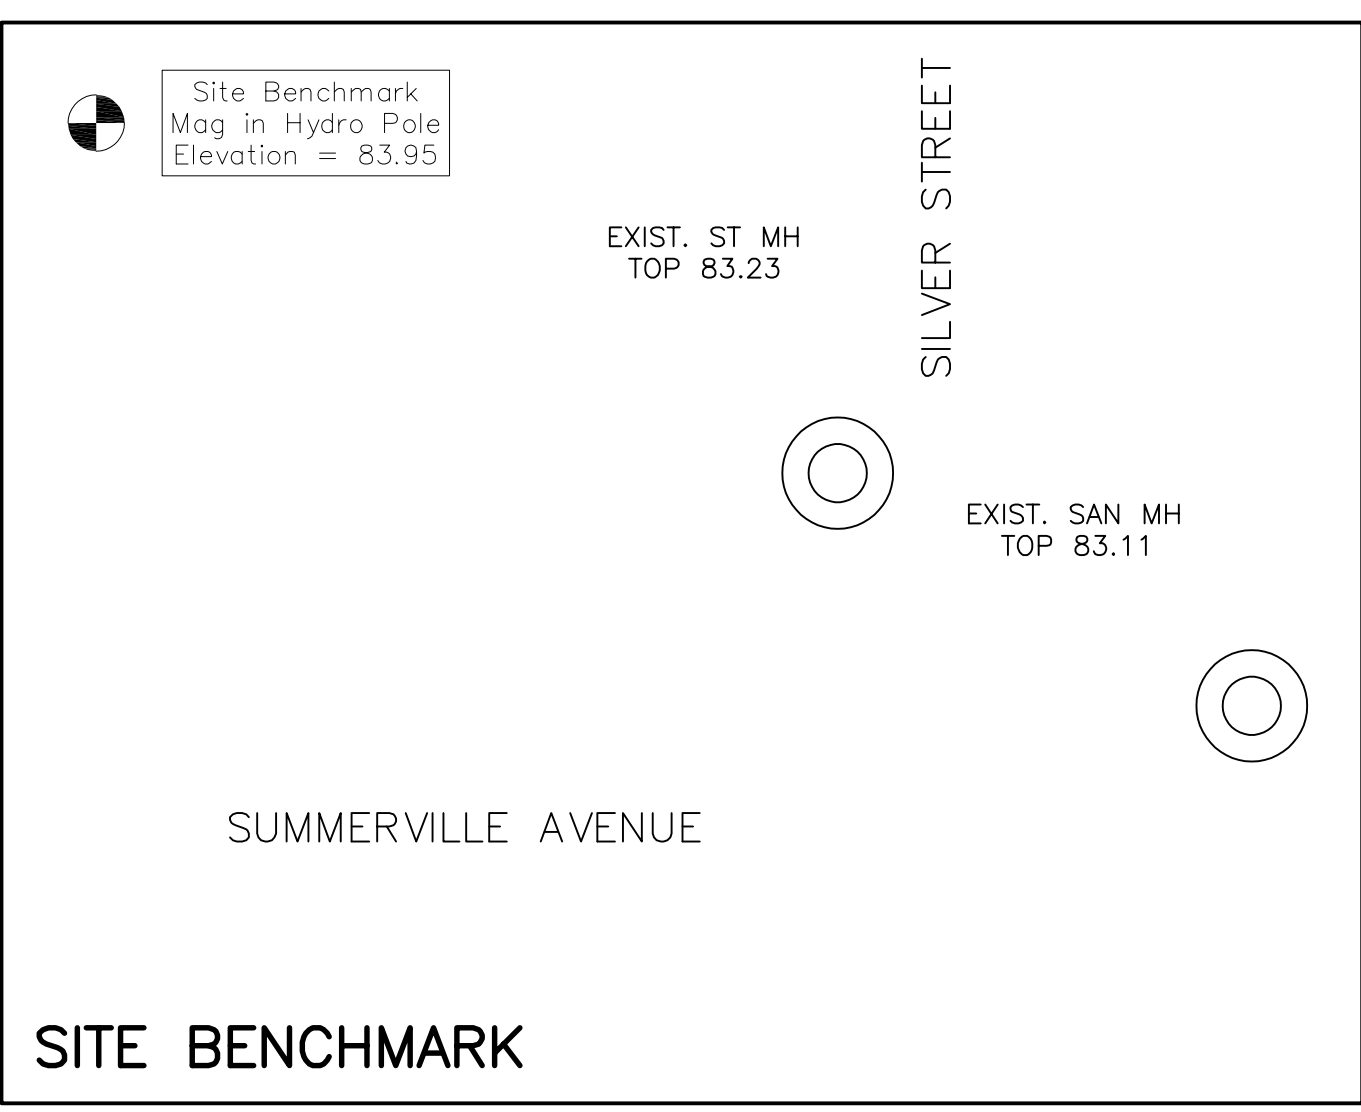

DRAWING LEGEND

- CB CATCH-BASIN
- MH MANHOLE
- CB/MH CATCH BASIN/MANHOLE
- SPL SPRINGLINE OF PIPE
- INV INVERT OF PIPE
- SAN SANITARY SEWER
- ST STORM SEWER
- WS/WM WATER SERVICE/WATERMAIN
- CS CURB STOP & STANDPOST
- VB VALVE & VALVE BOX
- FH FIRE HYDRANT
- FDC FIRE DEPARTMENT CONNECTION
- RD ROOF DRAIN
- WM WATER METER
- RM REMOTE WATER METER READOUT
- 99.99 EXISTING GRADE ELEVATION
- 99.99 PROPOSED GRADE ELEVATION
- 2% PROPOSED SLOPE OF GRADE
- Emergency OVERLAND FLOW
- T.O.S TOP OF SLOPE
- CENTERLINE OF SWALE
- PROPERTY LINE
- D.C 150mm CURB/DEPRESSED CURB
- SILT FENCE BARRIER
- LIGHT-DUTY PAVEMENT
- ROAD CUT REINSTATEMENT
- CONCRETE
- LANDSCAPE
- RIVER STONE
- FFL FIRST FLOOR ELEVATION
- TOP TOP OF FOUNDATION
- BFL BASEMENT FLOOR ELEVATION
- USF UNDERSIDE OF FOOTING

KEY PLAN

3	OCT 27-21	RE-ISSUED FOR APPROVAL
2	JUL 27-21	ISSUED FOR APPROVAL
1	APR 27-21	ISSUED FOR COORDINATION
No.	DATE	REVISION

D. B. GRAY ENGINEERING INC.
Stormwater Management - Grading & Drainage - Storm & Sanitary Sewers - Watermain

700 Long Point Circle
Ottawa, Ontario
d.gray@dbgrayengineering.com

613-425-8044

Project

**PROPOSED
4-STORY 16-UNIT
APARTMENT BUILDING
1291 SUMMERVILLE AVENUE
OTTAWA, ONTARIO**

Drawing Title

**GRADING PLAN AND
EROSION & SEDIMENT
CONTROL PLAN**

Engineer's Seal

Drawn D.B.G.
H. Scale 1:100
V. Scale
Date FEB 3-21
Job No. 20102

Drawing No.

**C-3
of 6**

NOT VALID UNLESS
SIGNED & DATED

REFER TO NOTES, DETAILS &
SCHEDULES ON DRAWINGS C-4 & C-5

D07-12-21-0126
#18854