
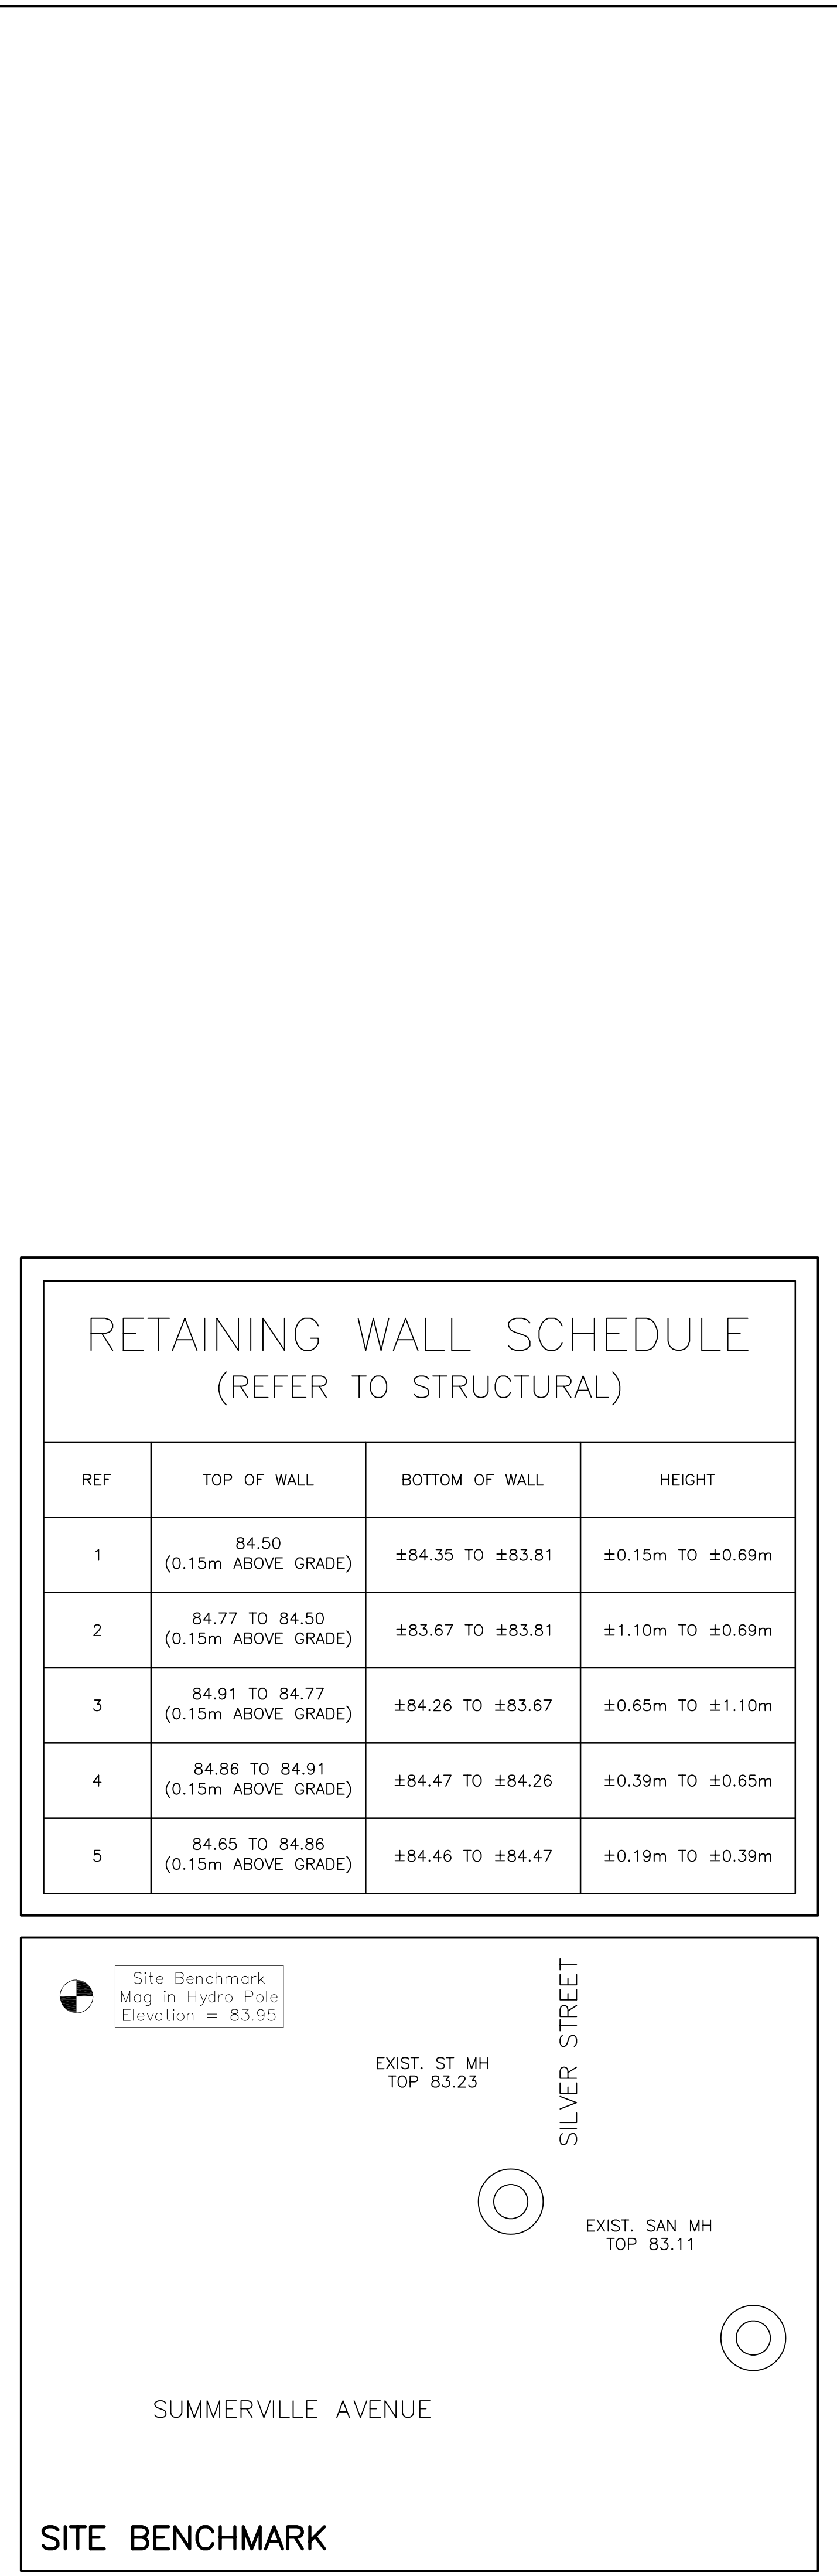


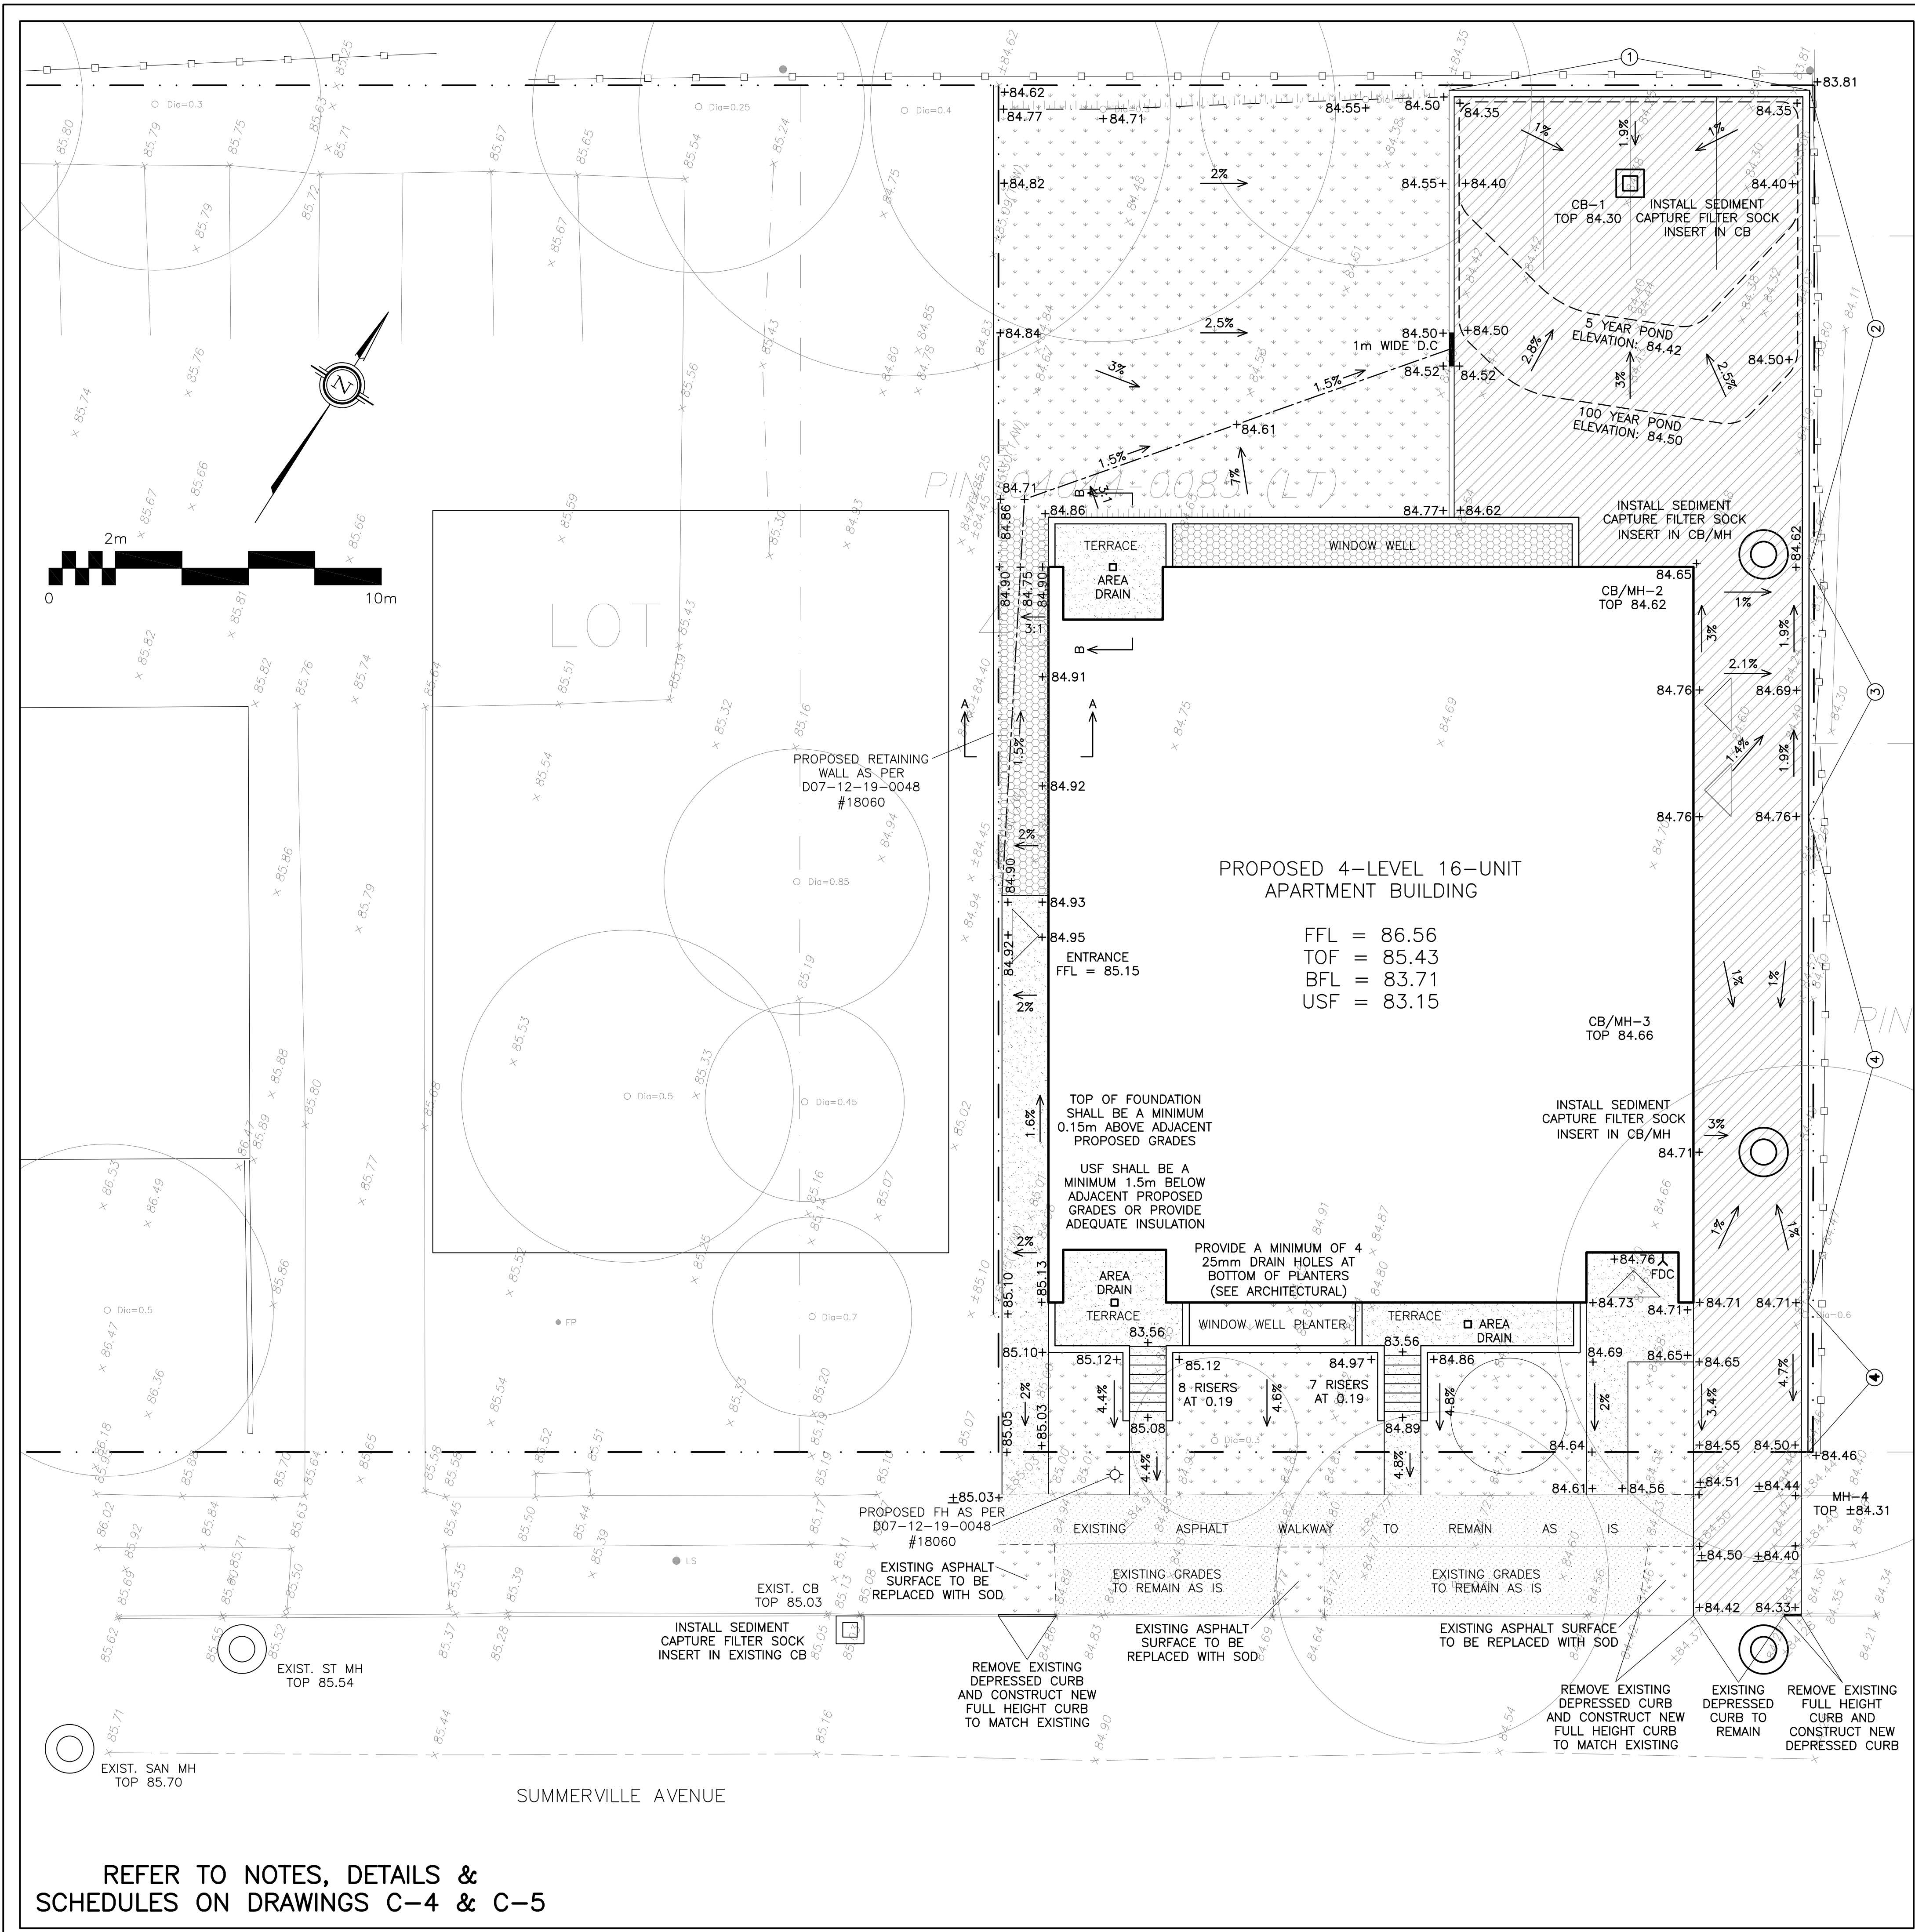

DRAWING LEGEND

- CB CATCH-BASIN
- MH MANHOLE
- CB/MH CATCH BASIN/MANHOLE
- SPL SPRINGLINE OF PIPE
- INV INVERT OF PIPE
- SAN SANITARY SEWER
- ST STORM SEWER
- WS/WM WATER SERVICE/WATERMAIN
- CS CURB STOP & STANDPOST
- VB VALVE & VALVE BOX
- FD FIRE DEPARTMENT CONNECTION
- FD ROOF DRAIN
- WM WATER METER
- WM REMOTE WATER METER READOUT
- ±99.99 EXISTING GRADE ELEVATION
- +99.99 PROPOSED GRADE ELEVATION
- 2% PROPOSED SLOPE OF GRADE
- 10.5 TOP OF SLOPE
- CENTERLINE OF SWALE
- PROPERTY LINE
- D.C. 150mm CURB/DEPRESSED CURB
- LIGHT-DUTY PAVEMENT
- ROAD CUT REINSTATEMENT
- CONCRETE
- LANDSCAPE
- RIVER STONE
- F.F.L. FIRST FLOOR ELEVATION
- T.O.F. TOP OF FOUNDATION
- B.F.L. BASEMENT FLOOR ELEVATION
- U.S.F. UNDERSIDE OF FOOTING

KEY PLAN

No.	DATE	REVISION
2	JUL 27-21	ISSUED FOR APPROVAL
1	APR 27-21	ISSUED FOR COORDINATION

D. B. GRAY ENGINEERING INC.
Stormwater Management - Grading & Drainage - Storm & Sanitary Sewers - Watermain

700 Long Point Circle
Ottawa, Ontario
d.gray@dbgrayengineering.com

613-425-8044

Project

**PROPOSED
4-STORY 16-UNIT
APARTMENT BUILDING
1291 SUMMERVILLE STREET
OTTAWA, ONTARIO**

Drawing Title

**GRADING PLAN AND
EROSION & SEDIMENT
CONTROL PLAN**

Engineer's Seal

Drawn D.B.G.
H. Scale 1:100
V. Scale
Date FEB 3-21
Job No. 20102

Drawing No.

**C-3
of 6**