


GENERAL ARCHITECTURAL NOTES:
 1. This drawing is the property of the Architect and may not be reproduced or used without the expressed consent of the Architect.
 2. Drawings are not to be scaled. The Contractor is responsible for checking and verifying all levels and dimensions and shall report all discrepancies to the Architect and obtain clarification from the Architect.
 3. Upon notice in writing the Architect will provide written graphic clarification or supply other information regarding the intent of the Contract Documents.
 4. The Architectural drawings are to be read in conjunction with all other Contract Documents including Project Manuals and the Structural, Mechanical and Electrical Drawings.
 5. Locations of exposed or finished Mechanical or Electrical devices, fittings and fixtures are indicated on the Architectural Drawings. Locations shown on the Architectural Drawings shall govern over Mechanical and Electrical Drawings. Mechanical and Electrical items not clearly located will be located as directed by the Architect.
 6. These documents are not to be used for construction unless specifically noted for such purpose.

SI120194659AM

CLADDING LEGEND:	
	NAME: BRICK DESCRIPTION: BLACK
	NAME: BRICK DESCRIPTION: DARK RED
	NAME: FIBRE CEMENT PANEL TYPE A DESCRIPTION: DARK GREY
	NAME: FIBRE CEMENT PANEL TYPE B DESCRIPTION: LIGHT GREY
	NAME: HIGH DENSITY WOOD VENEER PANEL DESCRIPTION: CEDAR
	NAME: CLEAR GLASS WITH ALUMINUM GUARDRAIL
	NAME: Poured CONCRETE

CLADDING LEGEND
SCALE: N.T.S.

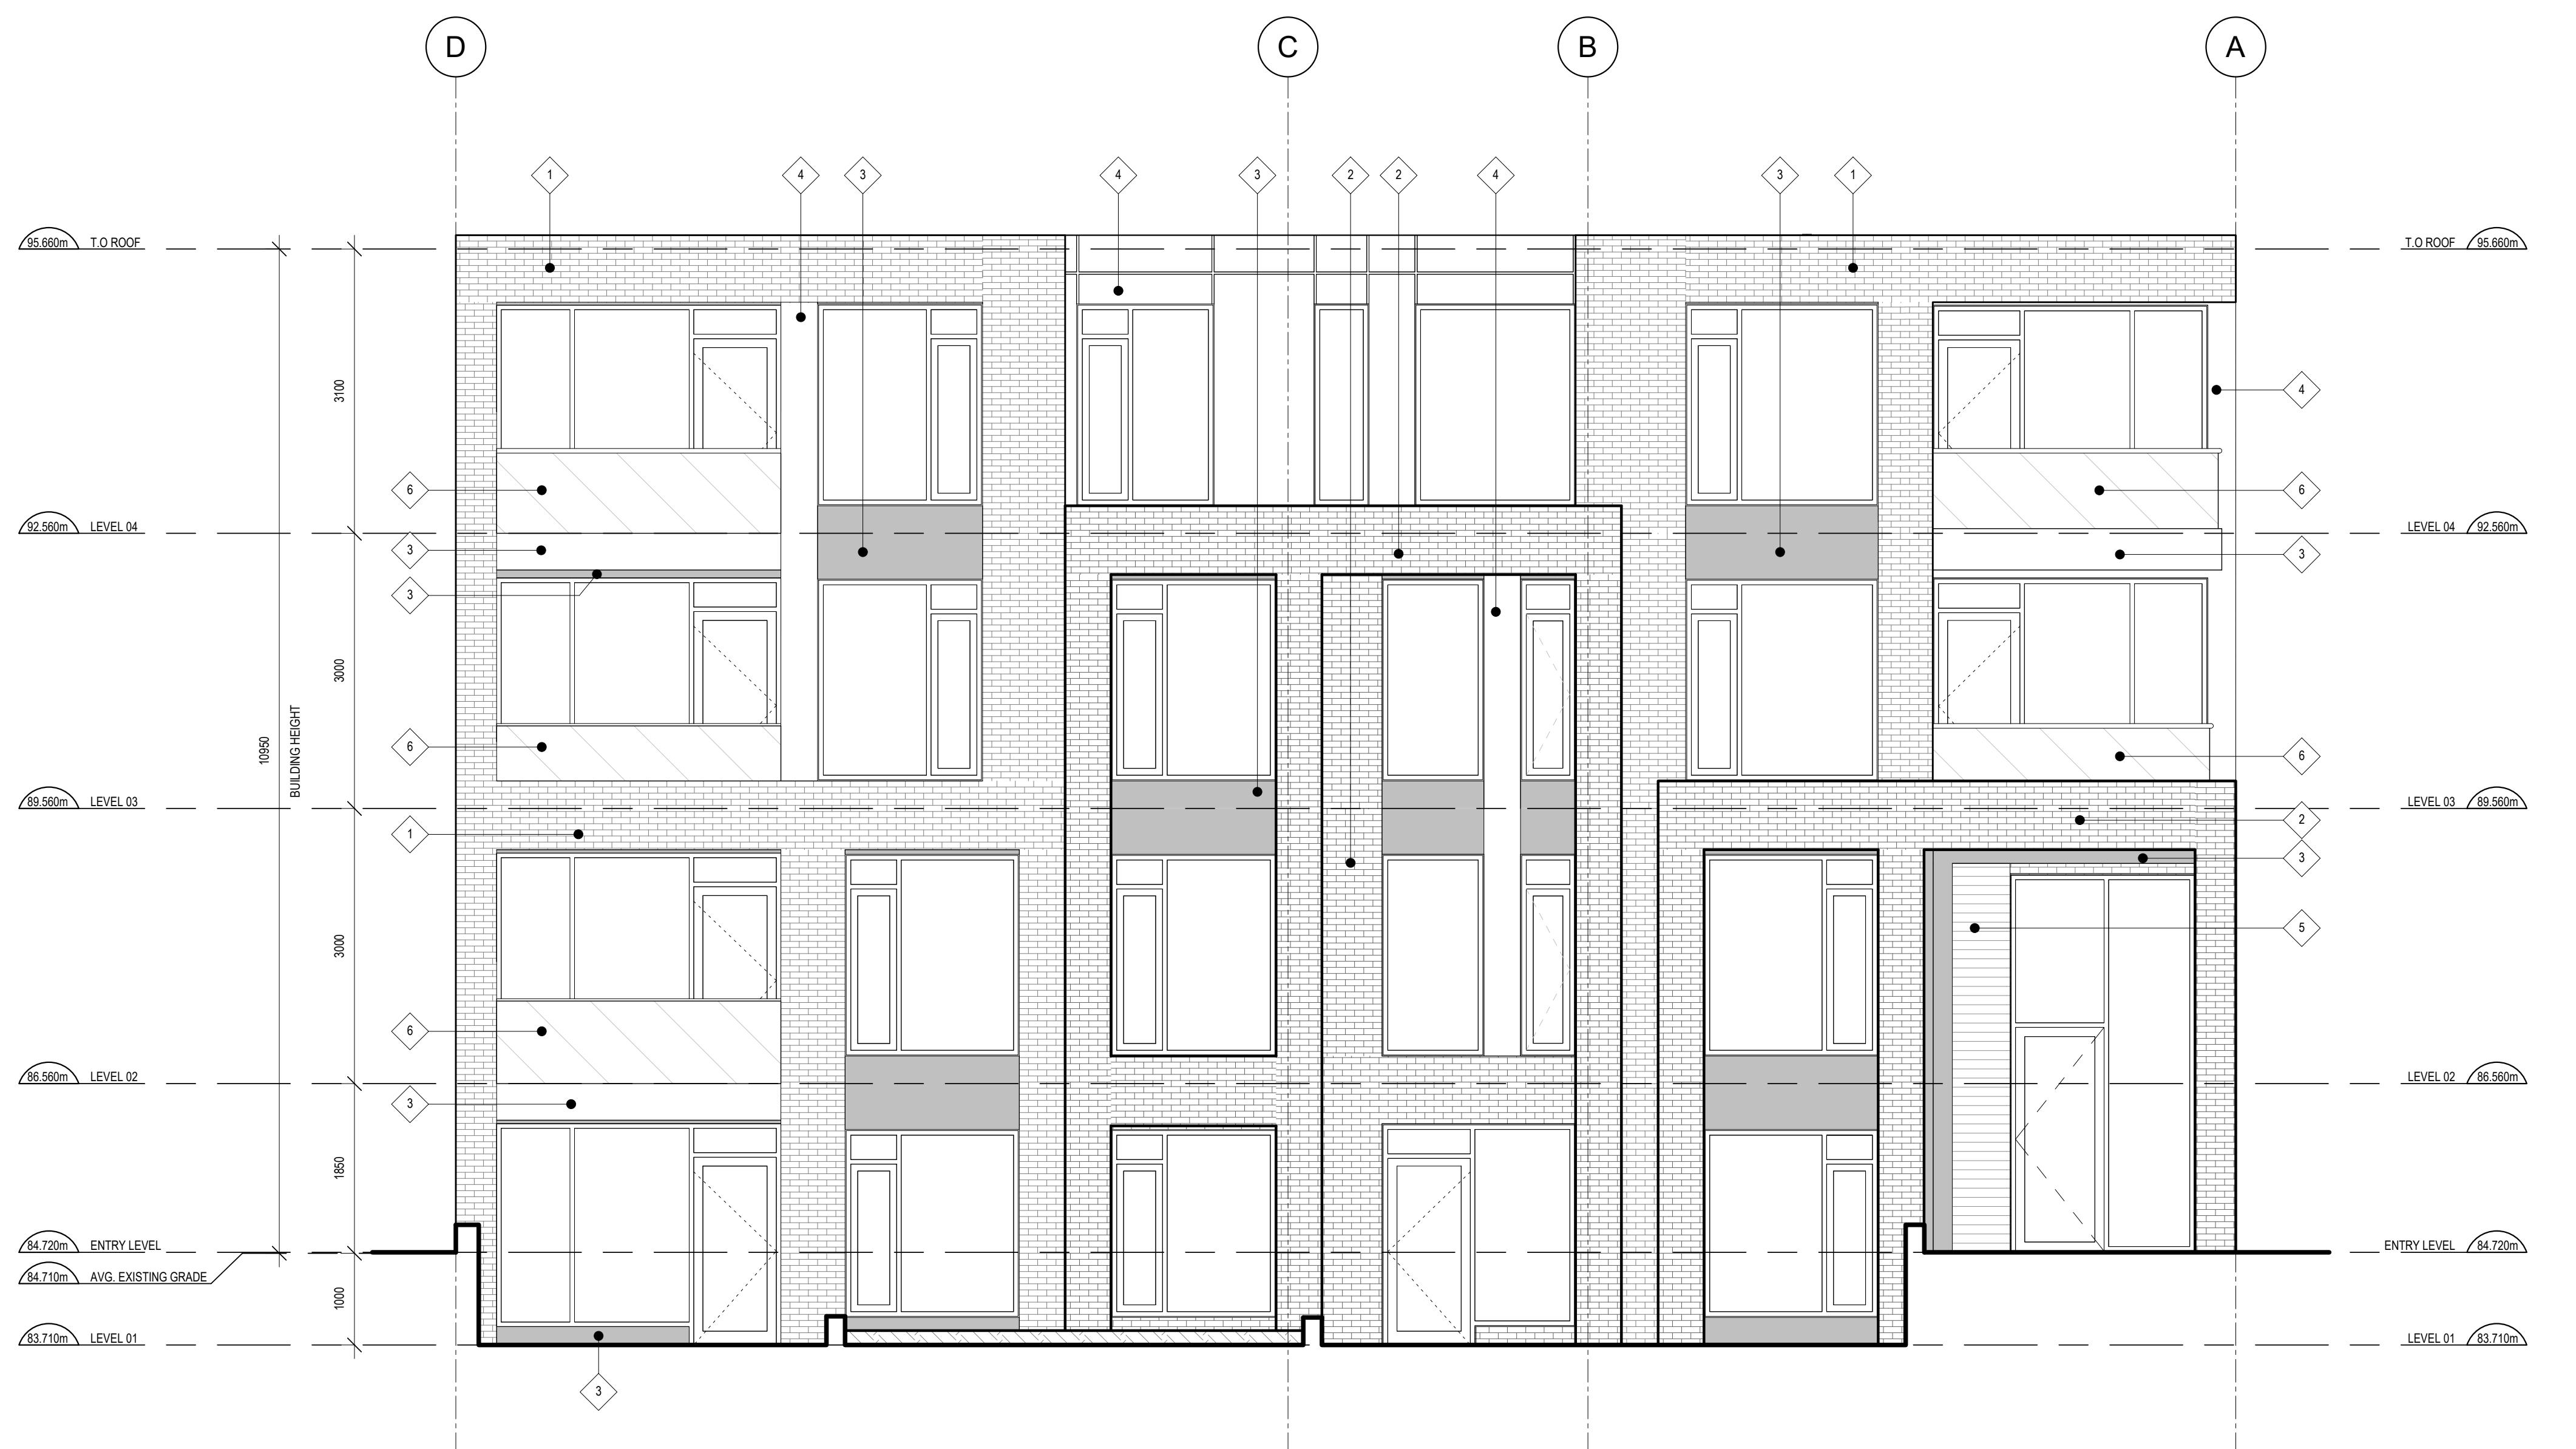

EAST ELEVATION
A201
SCALE: 1:50

7 ISSUED FOR SITE PLAN CONTROL 21-06-17
6 ISSUED FOR COORDINATION 21-05-27
3 ISSUED FOR COORDINATION 21-04-26

ISSUE RECORD



project1
studio

Project1 Studio Incorporated
(613) 884-3939 | mail@project1studio.ca

1291 SUMMERVILLE

1291 Summerville Avenue
Ottawa, ON

PROJ SCALE DRAWN REVIEWED
2019 NOTED BH RMK

EAST ELEVATION


A201

GENERAL ARCHITECTURAL NOTES:
1. This drawing is the property of the Architect and may not be reproduced or used without the expressed consent of the Architect.
2. Drawings are not to be scaled. The Contractor is responsible for checking and verifying all levels and dimensions and shall report all discrepancies to the Architect and obtain clarification from the Architect.
3. Upon notice in writing the Architect will provide written graphic clarification or supply other information regarding the intent of the Contract Documents.
4. The Architectural drawings are to be read in conjunction with all other Contract Documents including Project Manuals and the Structural, Mechanical and Electrical Drawings.
5. Locations of exposed or finished Mechanical or Electrical devices, fittings and fixtures are indicated on the Architectural Drawings. Locations shown on the Architectural Drawings shall govern over Mechanical and Electrical Drawings. Mechanical and Electrical items not clearly located will be located as directed by the Architect.
6. These documents are not to be used for construction unless specifically noted for such purpose.

SI1220194657 AM

CLADDING LEGEND:	
1	NAME: BRICK DESCRIPTION: BLACK
2	NAME: BRICK DESCRIPTION: DARK RED
3	NAME: FIBRE CEMENT PANEL TYPE A DESCRIPTION: DARK GREY
4	NAME: FIBRE CEMENT PANEL TYPE B DESCRIPTION: LIGHT GREY
5	NAME: HIGH DENSITY WOOD VENEER PANEL DESCRIPTION: CEDAR
6	NAME: CLEAR GLASS WITH ALUMINUM GUARDRAIL
7	NAME: Poured CONCRETE

CLADDING LEGEND
SCALE: N.T.S.

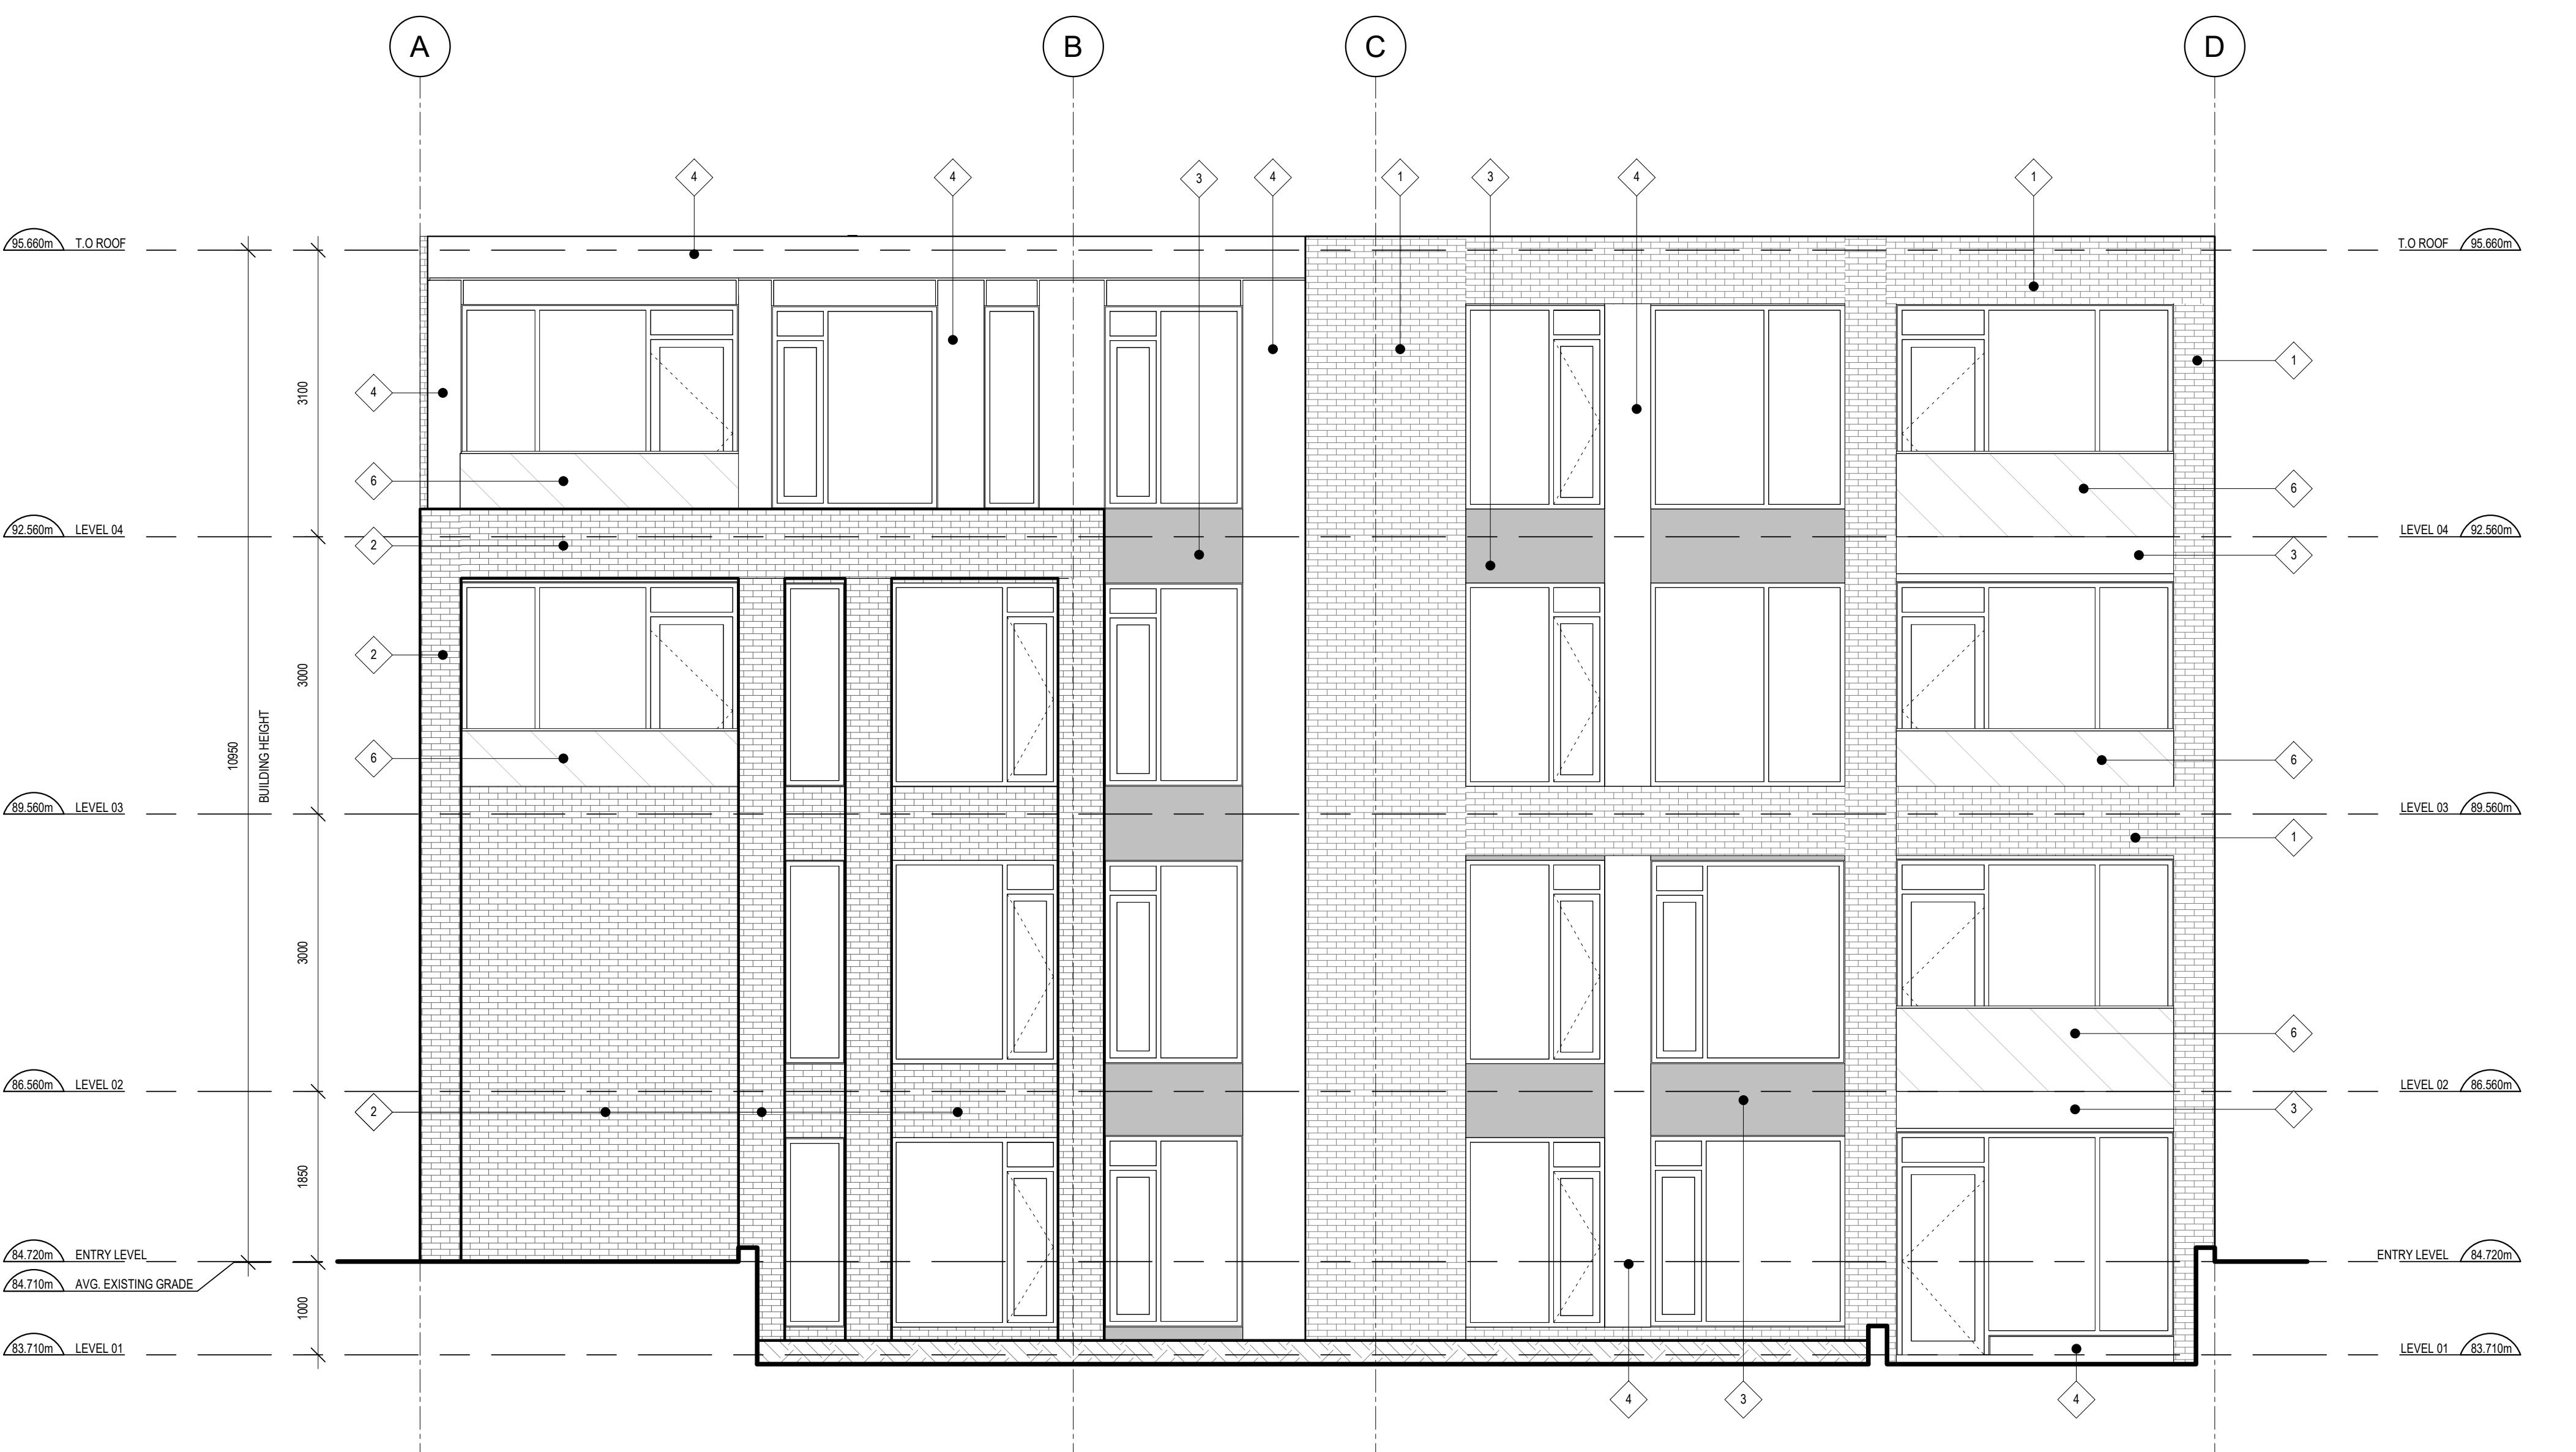

1
WEST ELEVATION
A202
SCALE: 1:50

7 ISSUED FOR SITE PLAN CONTROL 21-06-17
6 ISSUED FOR COORDINATION 21-05-27
3 ISSUED FOR COORDINATION 21-04-26

ISSUE RECORD



project1
studio

Project1 Studio Incorporated

| 613.884.3939 | mail@project1studio.ca

1291 SUMMERVILLE

1291 Summerville Avenue
Ottawa, ON

PROJ 2019 SCAL NOTED 1:50 DRAWN BH REVIEWED RMK

WEST ELEVATION


A202

GENERAL ARCHITECTURAL NOTES:
 1. This drawing is the property of the Architect and may not be reproduced or used without the expressed consent of the Architect.
 2. Drawings are not to be scaled. The Contractor is responsible for checking and verifying all levels and dimensions and shall report all discrepancies to the Architect and obtain clarification from the Architect.
 3. Upon notice in writing the Architect will provide written graphic clarification or supply other information regarding the intent of the Contract Documents.
 4. The Architectural drawings are to be read in conjunction with all other Contract Documents including Project Manuals and the Structural, Mechanical and Electrical Drawings.
 5. Locations of exposed or finished Mechanical or Electrical devices, fittings and fixtures are indicated on the Architectural Drawings. Locations shown on the Architectural Drawings shall govern over Mechanical and Electrical Drawings. Mechanical and Electrical items not clearly located will be located as directed by the Architect.
 6. These documents are not to be used for construction unless specifically noted for such purpose.

SI120194659AM

CLADDING LEGEND:	
	NAME: BRICK DESCRIPTION: BLACK
	NAME: BRICK DESCRIPTION: DARK RED
	NAME: FIBRE CEMENT PANEL TYPE A DESCRIPTION: DARK GREY
	NAME: FIBRE CEMENT PANEL TYPE B DESCRIPTION: LIGHT GREY
	NAME: HIGH DENSITY WOOD VENEER PANEL DESCRIPTION: CEDAR
	NAME: CLEAR GLASS WITH ALUMINUM GUARDRAIL
	NAME: Poured CONCRETE

CLADDING LEGEND
SCALE: N.T.S.

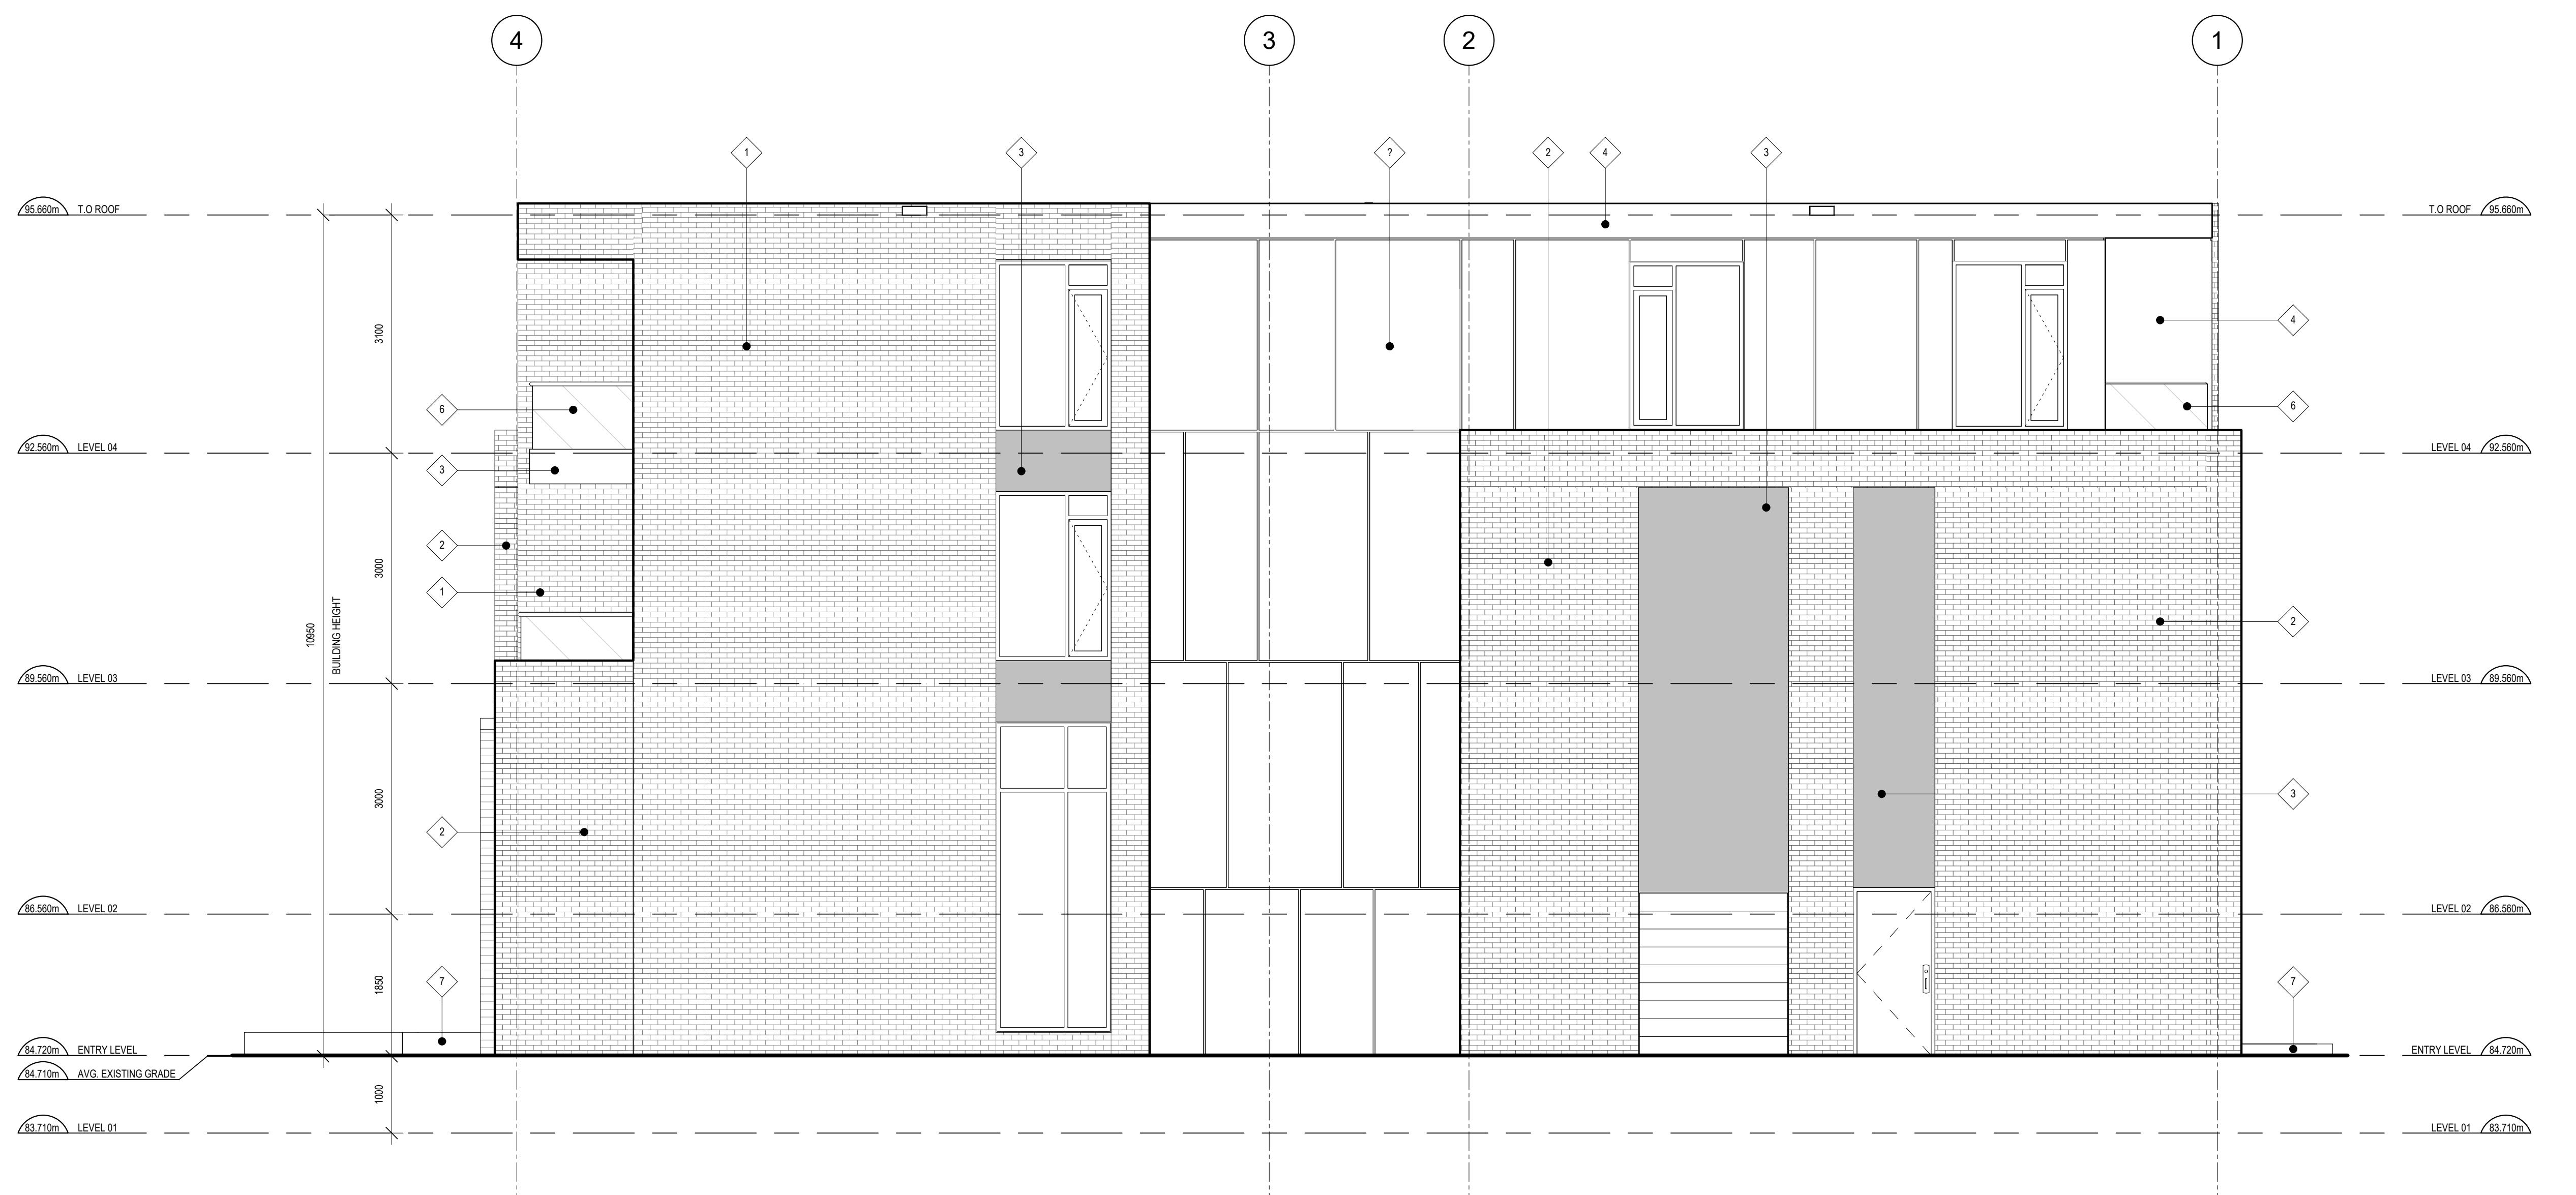

GENERAL ARCHITECTURAL NOTES:
 1. This drawing is the property of the Architect and may not be reproduced or used without the expressed consent of the Architect.
 2. Drawings are not to be scaled. The Contractor is responsible for checking and verifying all levels and dimensions and shall report all discrepancies to the Architect and obtain clarification.
 3. Upon notice in writing the Architect will provide written graphic clarification or supply other information regarding the intent of the Contract Documents.
 4. The Architectural drawings are to be read in conjunction with all other Contract Documents including Project Manuals and the Structural, Mechanical and Electrical Drawings.
 5. Locations of exposed or finished Mechanical or Electrical devices, fittings and fixtures are indicated on the Architectural Drawing. Locations shown on the Architectural Drawings shall govern over Mechanical and Electrical Drawings. Mechanical and Electrical items not clearly located will be located as directed by the Architect.
 6. These documents are not to be used for construction unless specifically noted for such purpose.

81720194701 AM

CLADDING LEGEND:	
	NAME: BRICK DESCRIPTION: BLACK
	NAME: BRICK DESCRIPTION: DARK RED
	NAME: FIBRE CEMENT PANEL TYPE A DESCRIPTION: DARK GREY
	NAME: FIBRE CEMENT PANEL TYPE B DESCRIPTION: LIGHT GREY
	NAME: HIGH DENSITY WOOD VENEER PANEL DESCRIPTION: CEDAR
	NAME: CLEAR GLASS WITH ALUMINUM GUARDRAIL
	NAME: Poured CONCRETE

CLADDING LEGEND
SCALE: N.T.S.

