


**APPROVED**  
By Adam Brown at 9:51 am, Feb 07, 2023

*AR*



**ADAM BROWN**  
MANAGER, DEVELOPMENT REVIEW - RURAL  
PLANNING, REAL ESTATE & ECONOMIC DEVELOPMENT  
DEPARTMENT, CITY OF OTTAWA

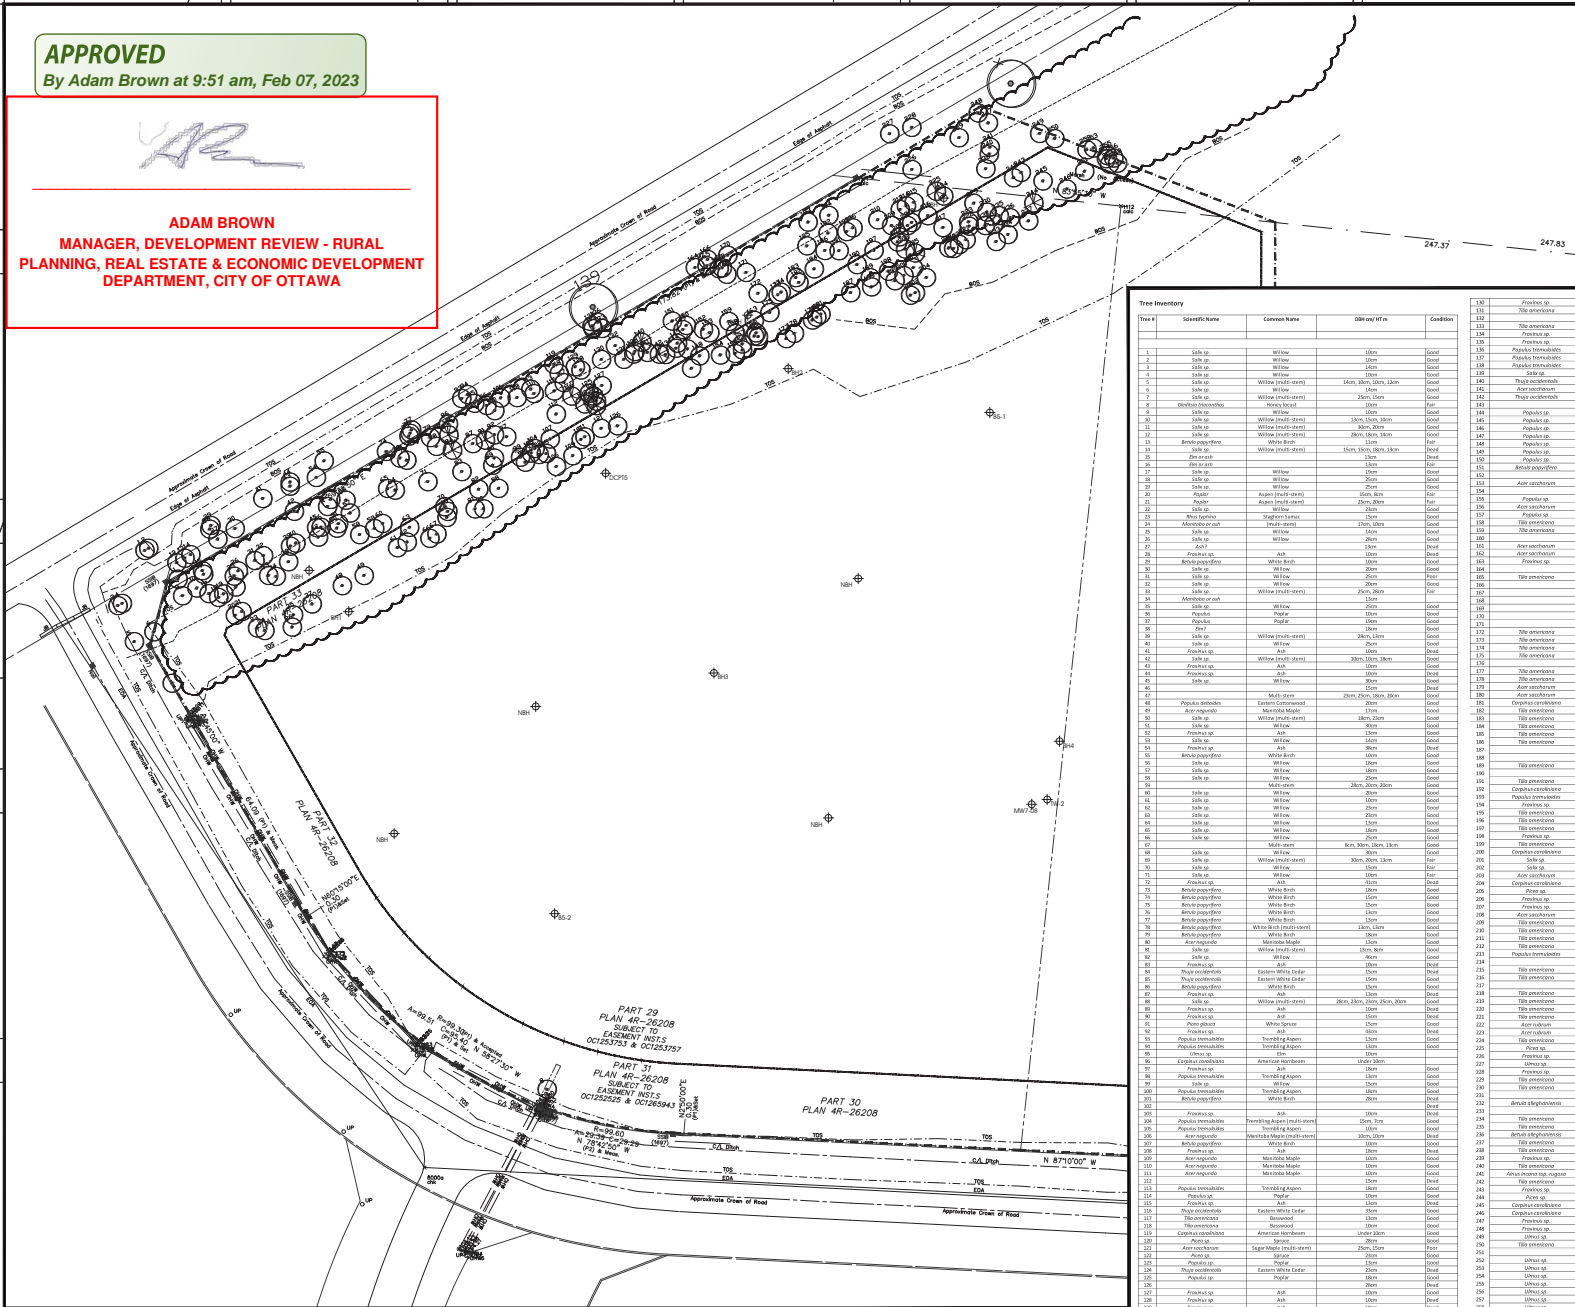

**DRAWING LEGEND**

- PROPERTY LINE
- SETBACK LINES
- WATERCOURSE SETBACK LINE
- TOP OF SLOPE (TOS)
- BOTTOM OF SLOPE (BOS)
- BOREHOLE
- GAS PIPELINE POLE
- LIGHT STANDARD
- UTILITY POLE
- TEST WELL LOCATIONS
- OVERHEAD WIRE
- CONCRETE JERSEY BARRIER
- EXISTING DECIDUOUS TREE
- EXISTING CONIFEROUS TREE

LEGEND SYMBOLS ARE TYPICAL AND MAY NOT ALL APPLY TO THIS SPECIFIC PROJECT.

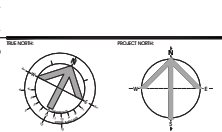 


**PRELIMINARY**  
NOT FOR CONSTRUCTION

**Tree Inventory**

Tree #	Scientific Name	Common Name	Diameter (cm)	Condition
1	Sitka sp.	Willow	10cm	Good
2	Sitka sp.	Willow	10cm	Good
3	Sitka sp.	Willow	10cm	Good
4	Sitka sp.	Willow	10cm	Good
5	Sitka sp.	Willow (fruit-stem)	10cm, 10cm, 10cm, 10cm	Good
6	Sitka sp.	Willow	10cm	Good
7	Sitka sp.	Willow (fruit-stem)	20cm, 10cm	Good
8	Blackberry	Blackberry	10cm	Good
9	Sitka sp.	Willow	10cm	Good
10	Sitka sp.	Willow	10cm	Good
11	Sitka sp.	Willow (fruit-stem)	30cm, 20cm, 10cm	Good
12	Sitka sp.	Willow (fruit-stem)	20cm, 10cm, 10cm	Good
13	Bronx popple	White Birch	10cm	Good
14	Bronx popple	White Birch	10cm, 10cm, 10cm, 10cm	Good
15	Bronx popple	White Birch	10cm	Good
16	Bronx popple	White Birch	10cm	Good
EXISTING CONDITIONS - TREE INVENTORY PLAN

ISSUED FOR SITE PLAN APPROVAL 2021-08-13

 

CIVITAS GROUP INC. 1000 SHEPPARD AVENUE EAST, SUITE 101 SCARBOROUGH, ONTARIO M1S 1T6 CANADA 416 291-1100 WWW.CIVITAS-GR.COM

WAREHOUSE & CROSS-DOCK FACILITY

301A SCIMME ST. OTTAWA, ONTARIO

TREE CONSERVATION REPORT MAP #1: CURRENT VEGETATION

DATE: 2021-08-13  
DRAWN BY: [Name]  
CHECKED BY: [Name]  
DATE: 2021-08-13



PROJECT # 2001

2001

DATE: 2021-08-13

DATE: 2021-08-13

DATE: 2021-08-13

DATE: 2021-08-13