


NO.	REVISION	DATE
1	ISSUED FOR SITE PLAN APPROVAL	DECEMBER 16, 2021
2		
3		
4		
5		
6		
7		
8		
9		
10		

**PRELIMINARY 33%**  
NOT FOR CONSTRUCTION

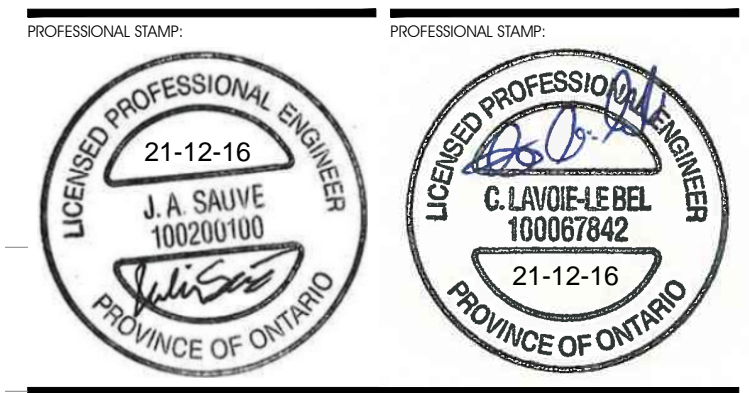

CIVITAS ARCHITECTURE INC. OTTAWA, ON T: 613.742.7482  
14 CHAMBERLAIN AVENUE, SUITE 101 CANADA K1S 1V9 WWW.CIVITAS-INC.CA

CONSULTANT LOGO:

PROJECT TITLE:  
**FASTFRATE OTTAWA WAREHOUSE AND DISTRIBUTION FACILITY**

SCALE: NONE

SOMME ST.  
OTTAWA, ON

## DETAILS

DRAWN BY: D.CANN DRAWING NUMBER:  
DATE: DATE: **C015**




REVIEWED BY: J.SAUVE  
APPROVED BY: APPROVED BY:

PRINT DATE: NOVEMBER 26, 2021 REVISION NUMBER:  
ISSUED DATE: NOVEMBER 26, 2021

CLIENT PROJECT #: PROJECT #:

**A001083**

DO NOT SCALE THIS DRAWING. USE FIGURE DIMENSIONS ONLY. THE CONTRACTOR IS RESPONSIBLE FOR OBTAINING ALL DIMENSIONS AND NOTIFYING THE ARCHITECT OF ANY DISCREPANCIES BEFORE CONSTRUCTION COMMENCES. THE DRAWINGS ARE TO BE READ IN CONJUNCTION WITH ALL STRUCTURAL, MECHANICAL, ELECTRICAL, CIVIL AND OTHER CONSULTANT DRAWINGS. THE DRAWING SHALL NOT BE USED FOR CONSTRUCTION PURPOSES UNLESS SIGNED BY THE ARCHITECT. COPYRIGHT RESERVED. ALL PARTS OF THIS DRAWING ARE THE EXCLUSIVE PROPERTY OF THE ARCHITECT AND SHALL NOT BE USED WITHOUT THE WRITTEN PERMISSION FROM THE ARCHITECT.

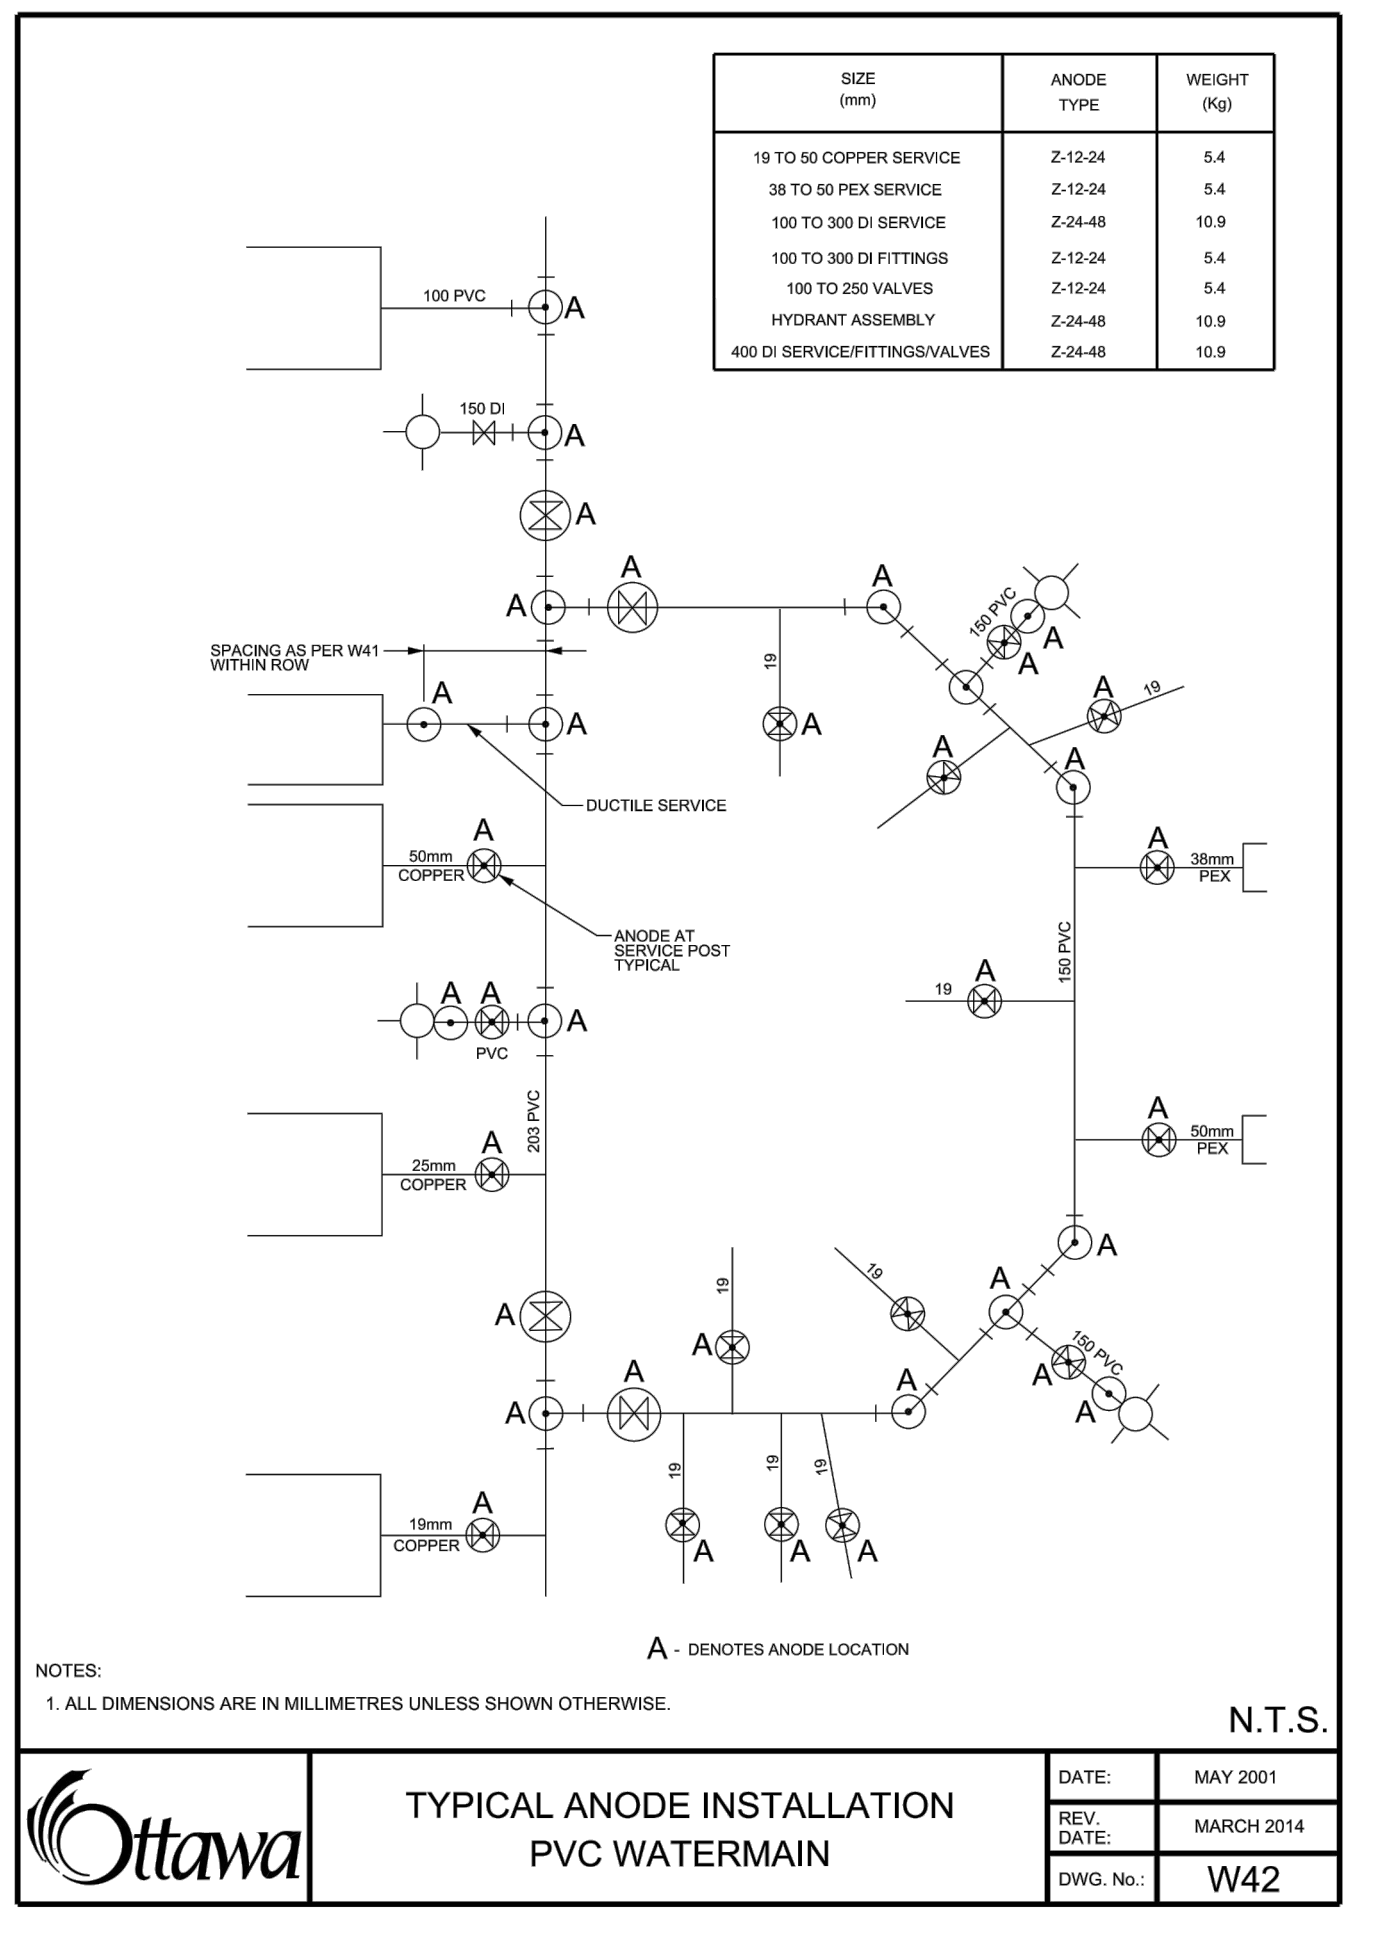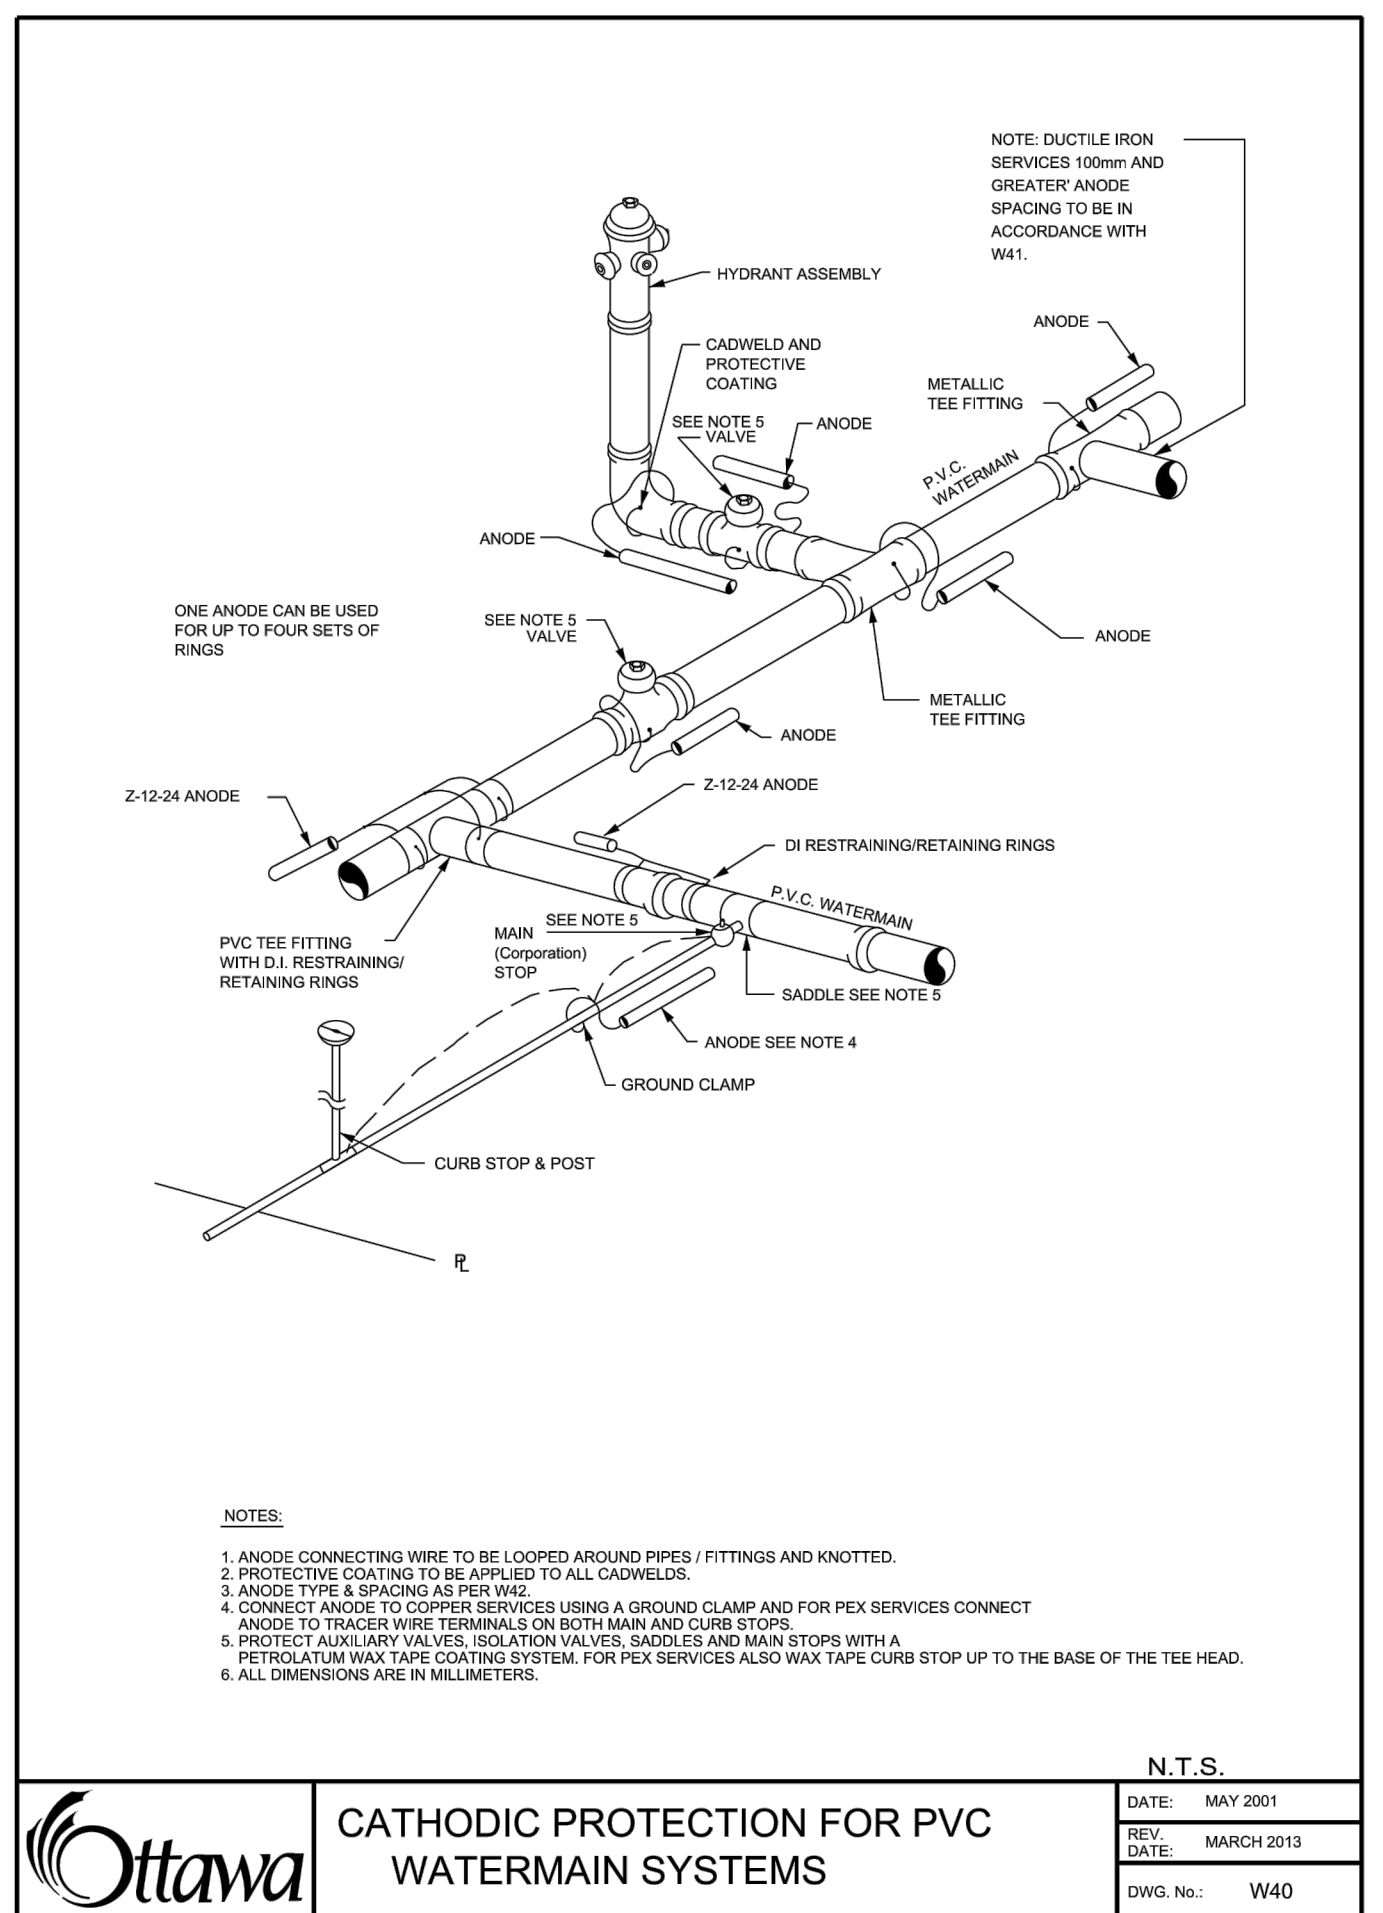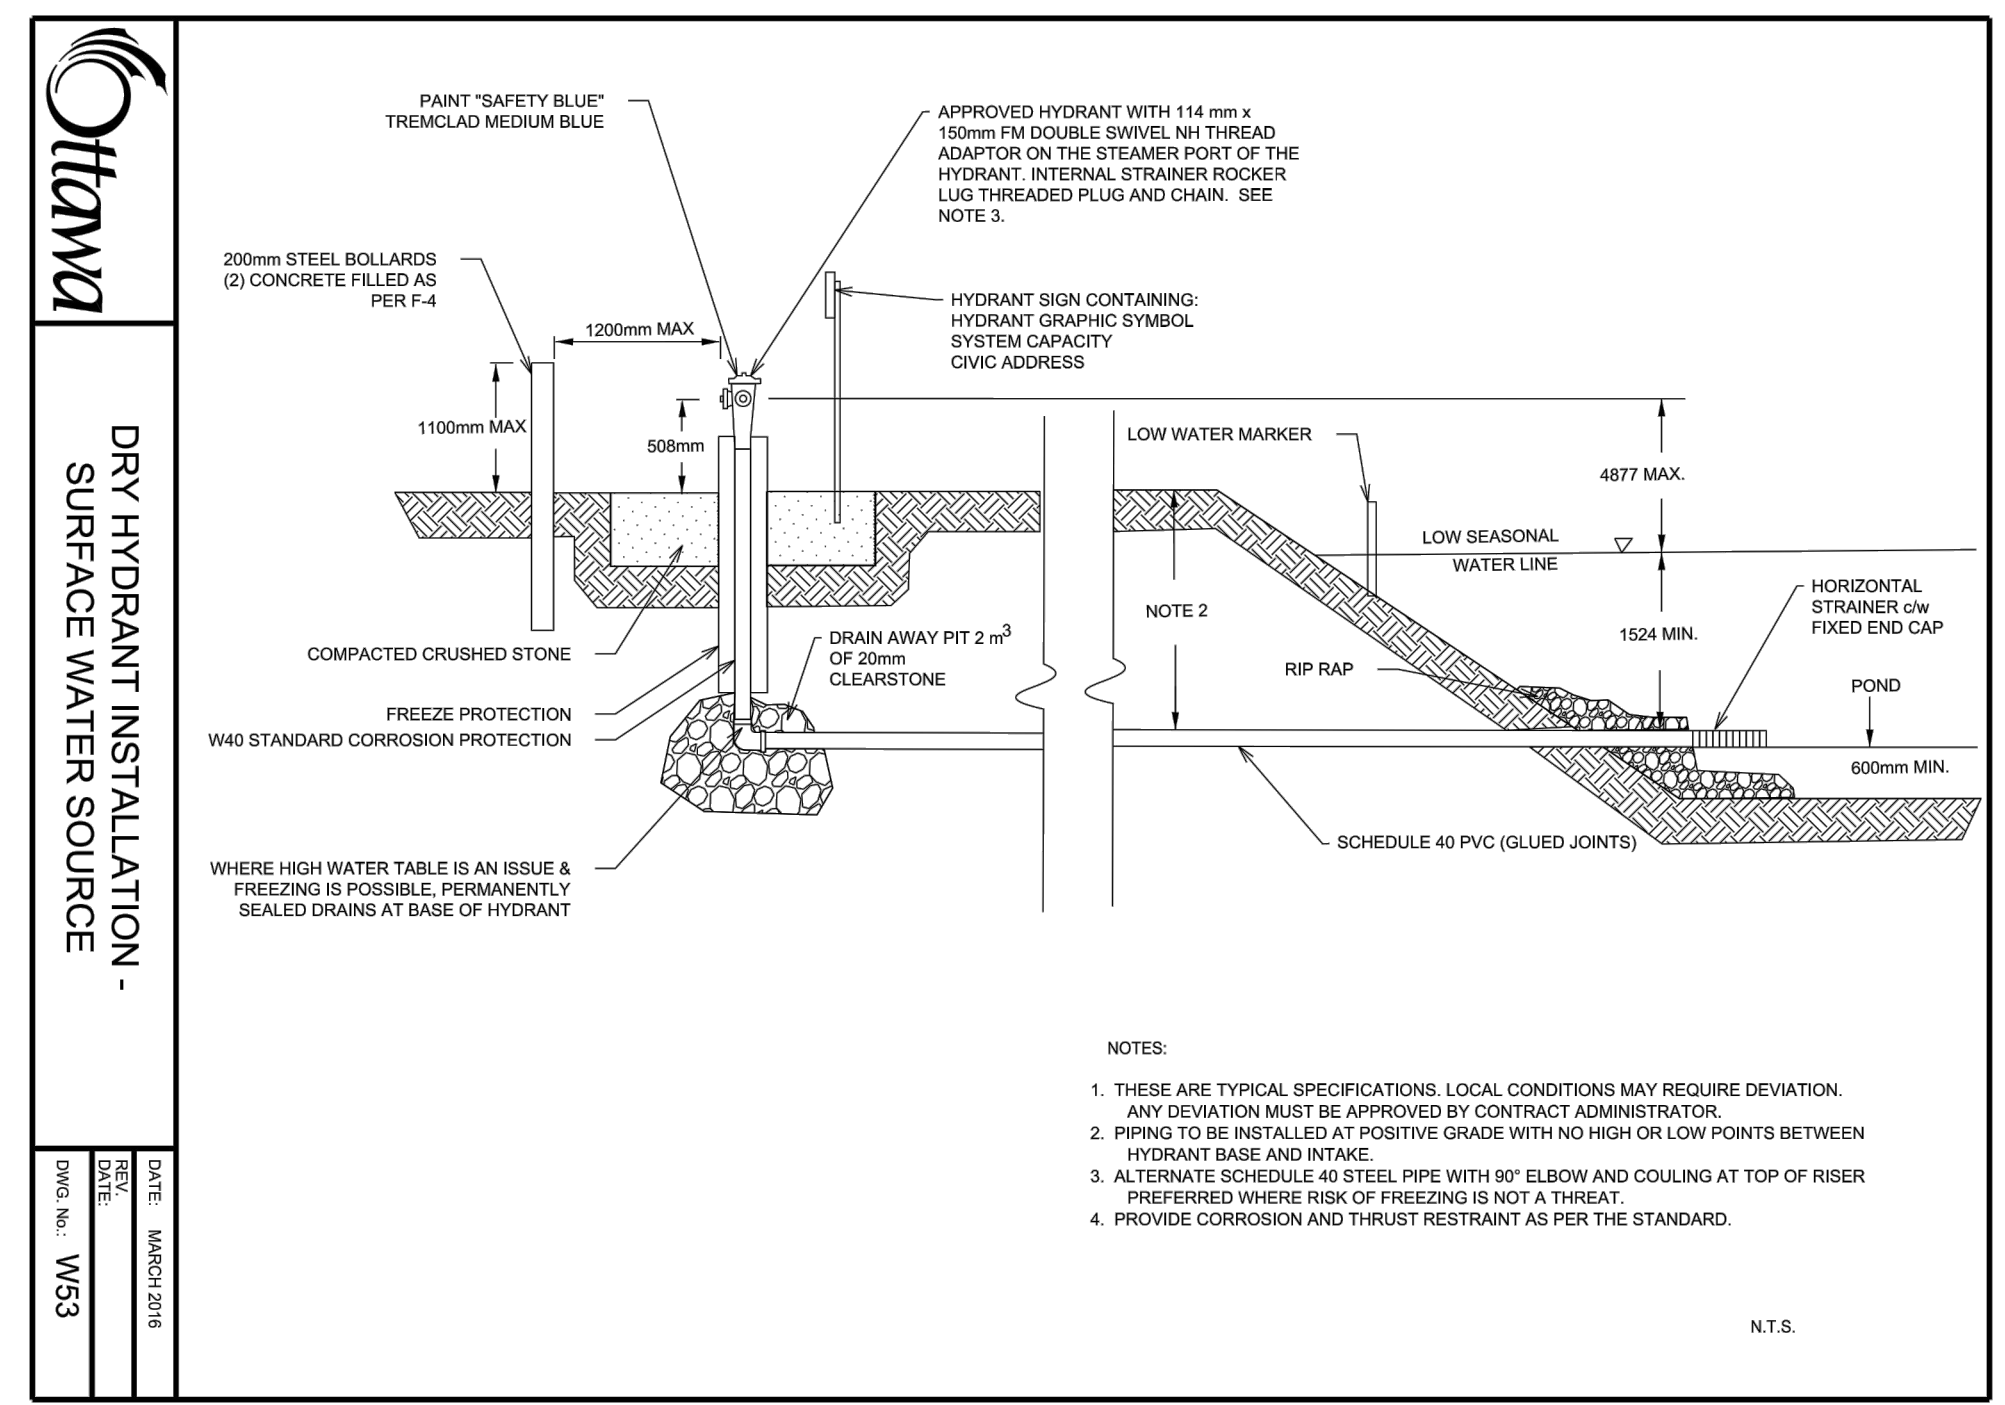

\\CIMA-PLU5\CIVIL\CIVIL\A-C\10\DOT\_PROJECTS\WAA\001000-001\499\A001083\_FASTFRATE\_WAREHOUSE\_DEVELOPMENT\A001000\_001\_CIVIL