


RECORD OF REVISIONS

1	ISSUED FOR SITE PLAN CONTROL REV. 3	SEPTEMBER 29, 2022
2	ISSUED FOR 66% REVIEW	JULY 15, 2022
3	ISSUED FOR SITE PLAN CONTROL REV. 2	JUNE 7, 2022
4	ISSUED FOR SITE PLAN APPROVAL	DECEMBER 16, 2021

NUMBER: REVISION: DATE: (MM/DD/YYYY)

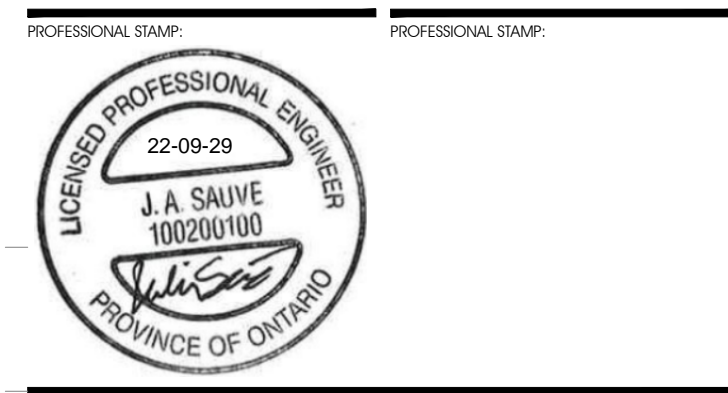

CIVITAS GROUP
ARCHITECTS & LANDSCAPE ARCHITECTS

CIVITAS ARCHITECTURE INC. OTTAWA, ON T 613.742.7492
14 CHAMBERLAIN AVENUE, SUITE 101, CANADA K1S 1V9 WWW.CIVITAS-INC.CA



PROJECT TITLE:
FASTFRATE OTTAWA WAREHOUSE AND DISTRIBUTION FACILITY

SCALE: NONE




SOMME ST. OTTAWA, ON

DRAWING TITLE:

DETAILS

DRAWN BY:	D.CANN	DRAWING NUMBER:	C009
DATE:		REVIEWED BY:	J.SAUVE
APPROVED BY:		ISSUED DATE:	NOVEMBER 26, 2021
PRINT DATE:		REVISION NUMBER:	
CLIENT PROJECT #:		PROJECT #:	A001083




DO NOT SCALE THIS DRAWING. USE DIMENSIONS ONLY. THE CONTRACTOR IS RESPONSIBLE FOR VERIFYING ALL DIMENSIONS AND ADJUSTING THE ARCHITECT OF ANY DISCREPANCIES BEFORE CONSTRUCTION COMMENCES. THIS DRAWING IS TO BE READ IN CONJUNCTION WITH ALL STRUCTURAL, MECHANICAL, ELECTRICAL, CIVIL, AND OTHER CONSULTANT DRAWINGS. THIS DRAWING SHALL NOT BE USED FOR CONSTRUCTION PURPOSES UNLESS SIGNED BY THE ARCHITECT. COPYRIGHT RESERVED. ALL PARTS OF THIS DRAWING ARE THE EXCLUSIVE PROPERTY OF THE ARCHITECT AND SHALL NOT BE REPRODUCED WITHOUT THE EXPRESSED PERMISSION FROM THE ARCHITECT.

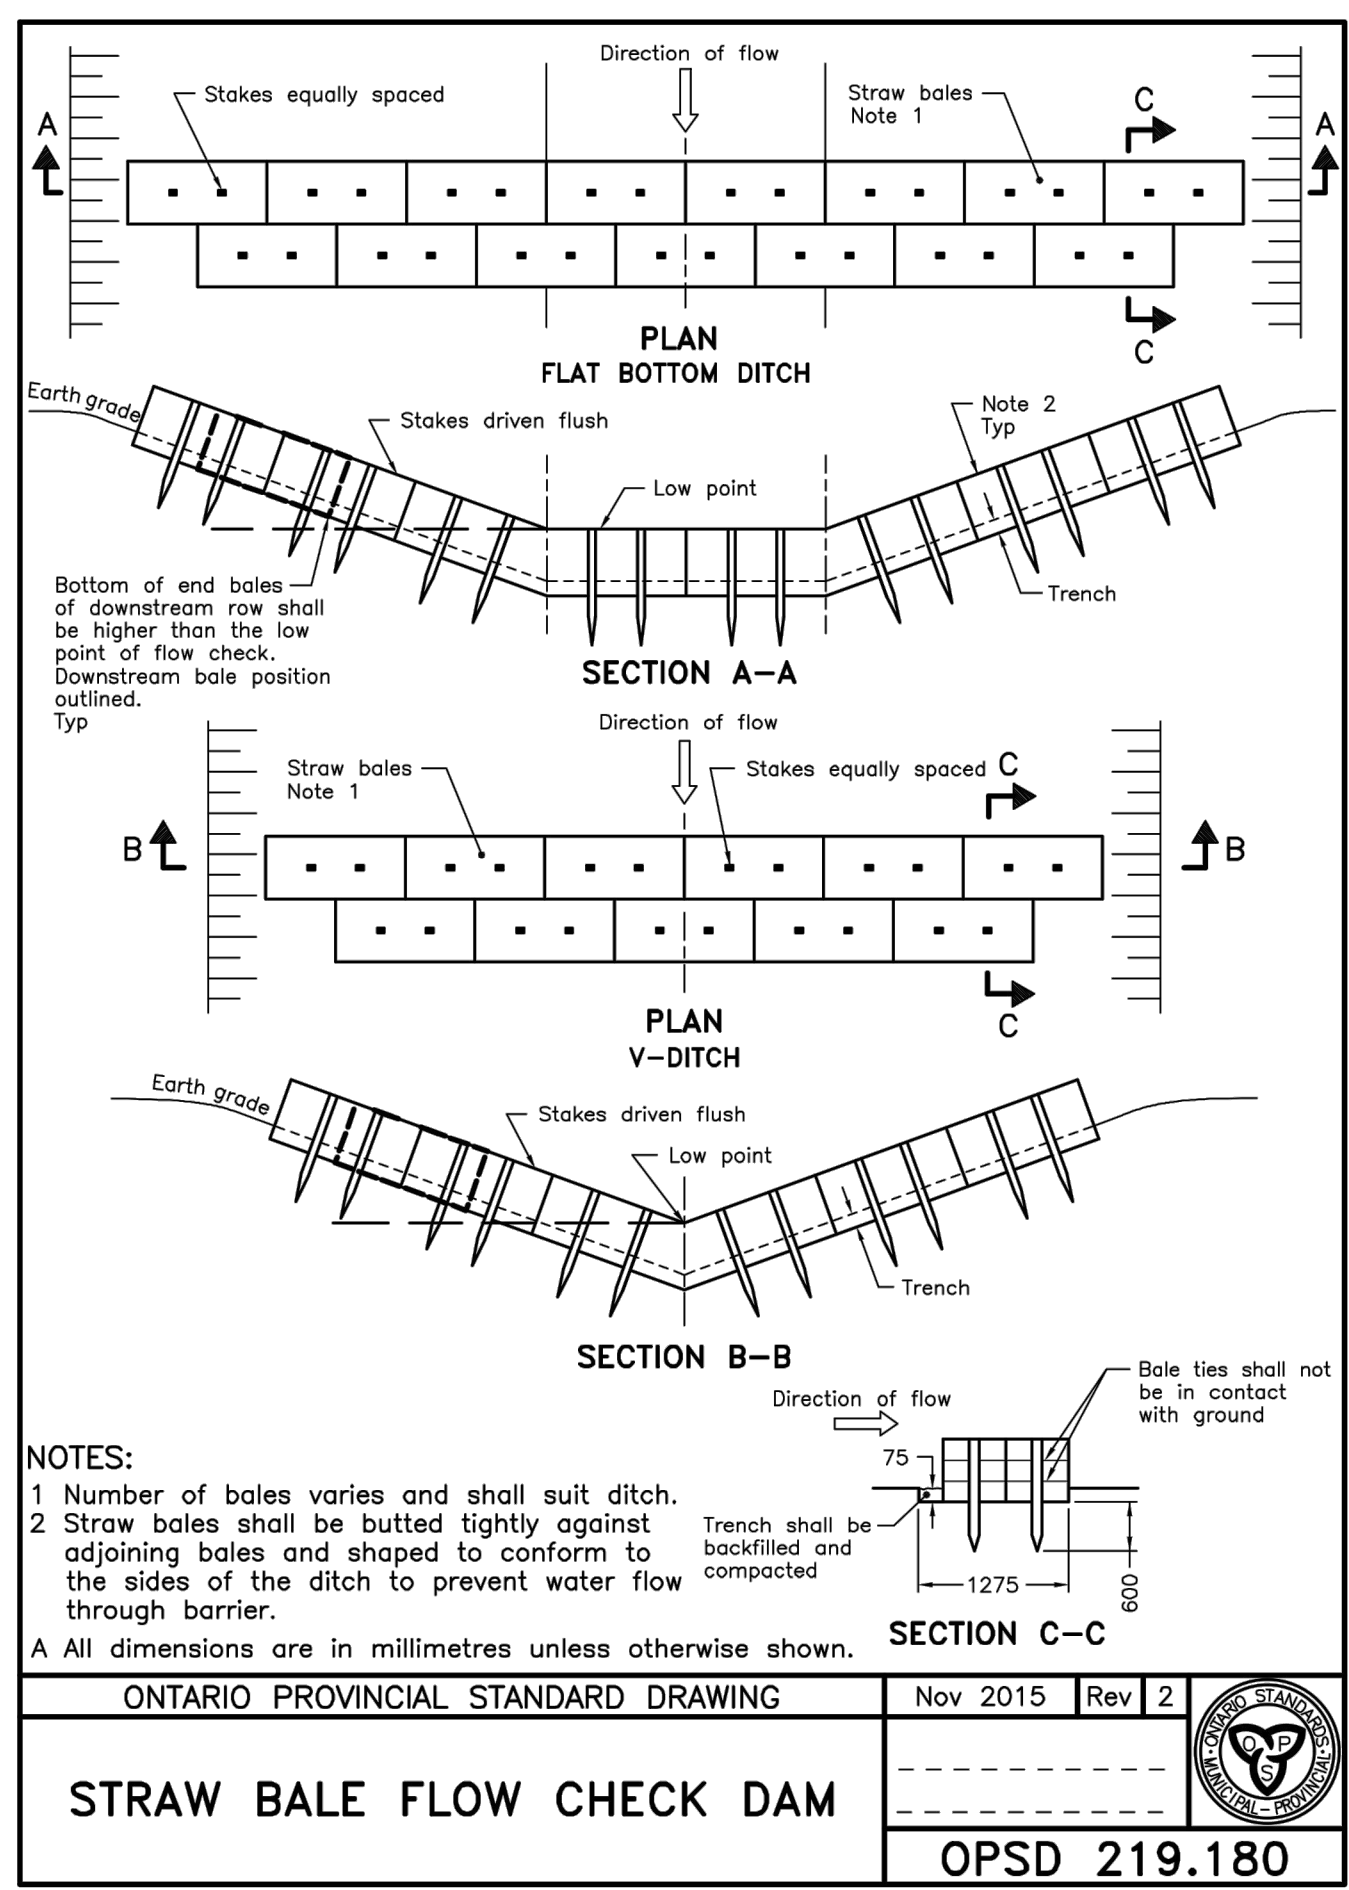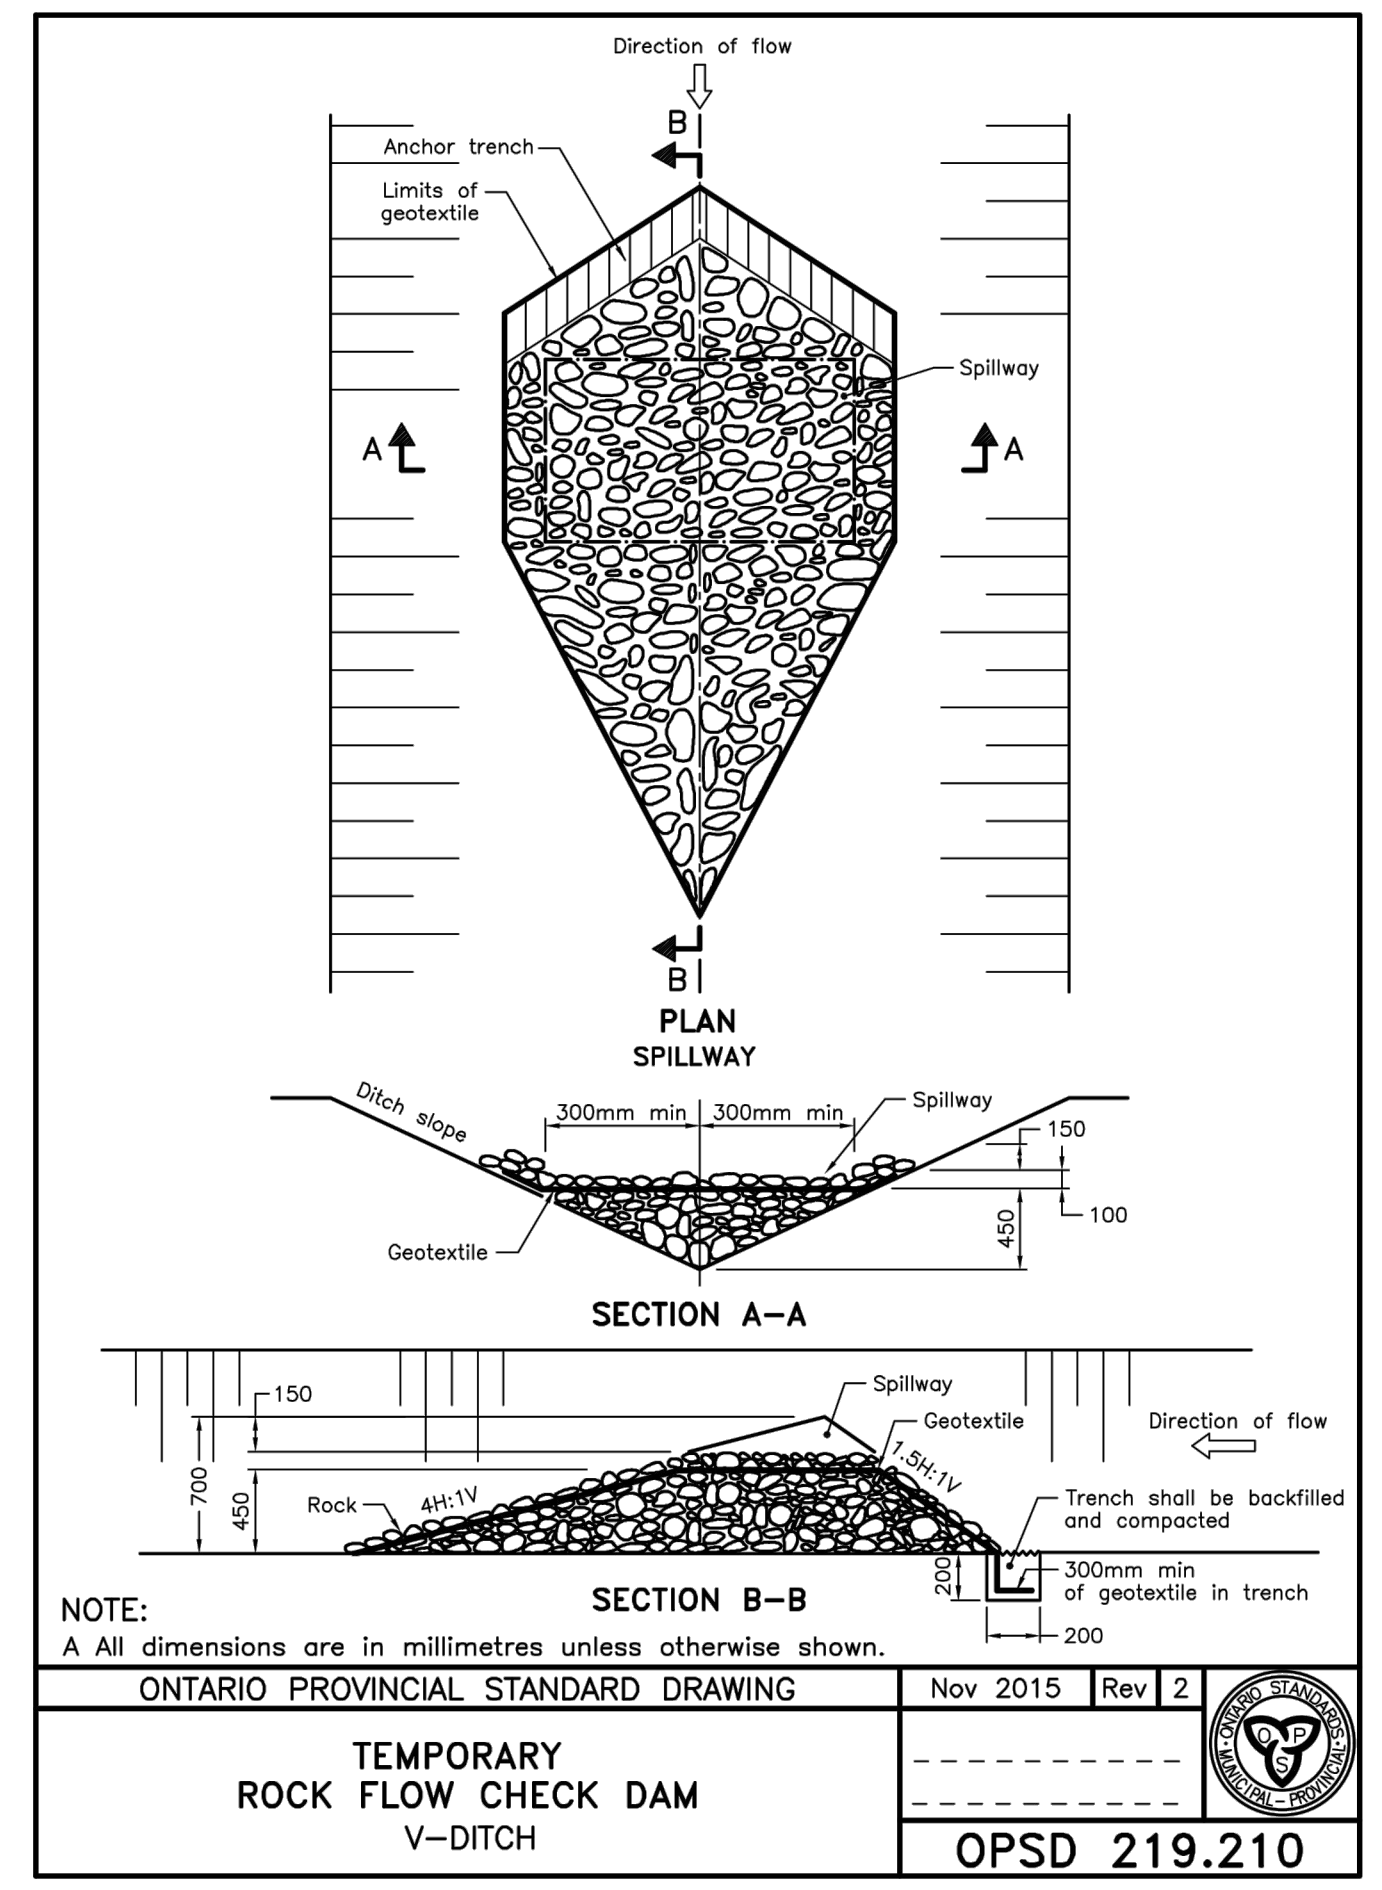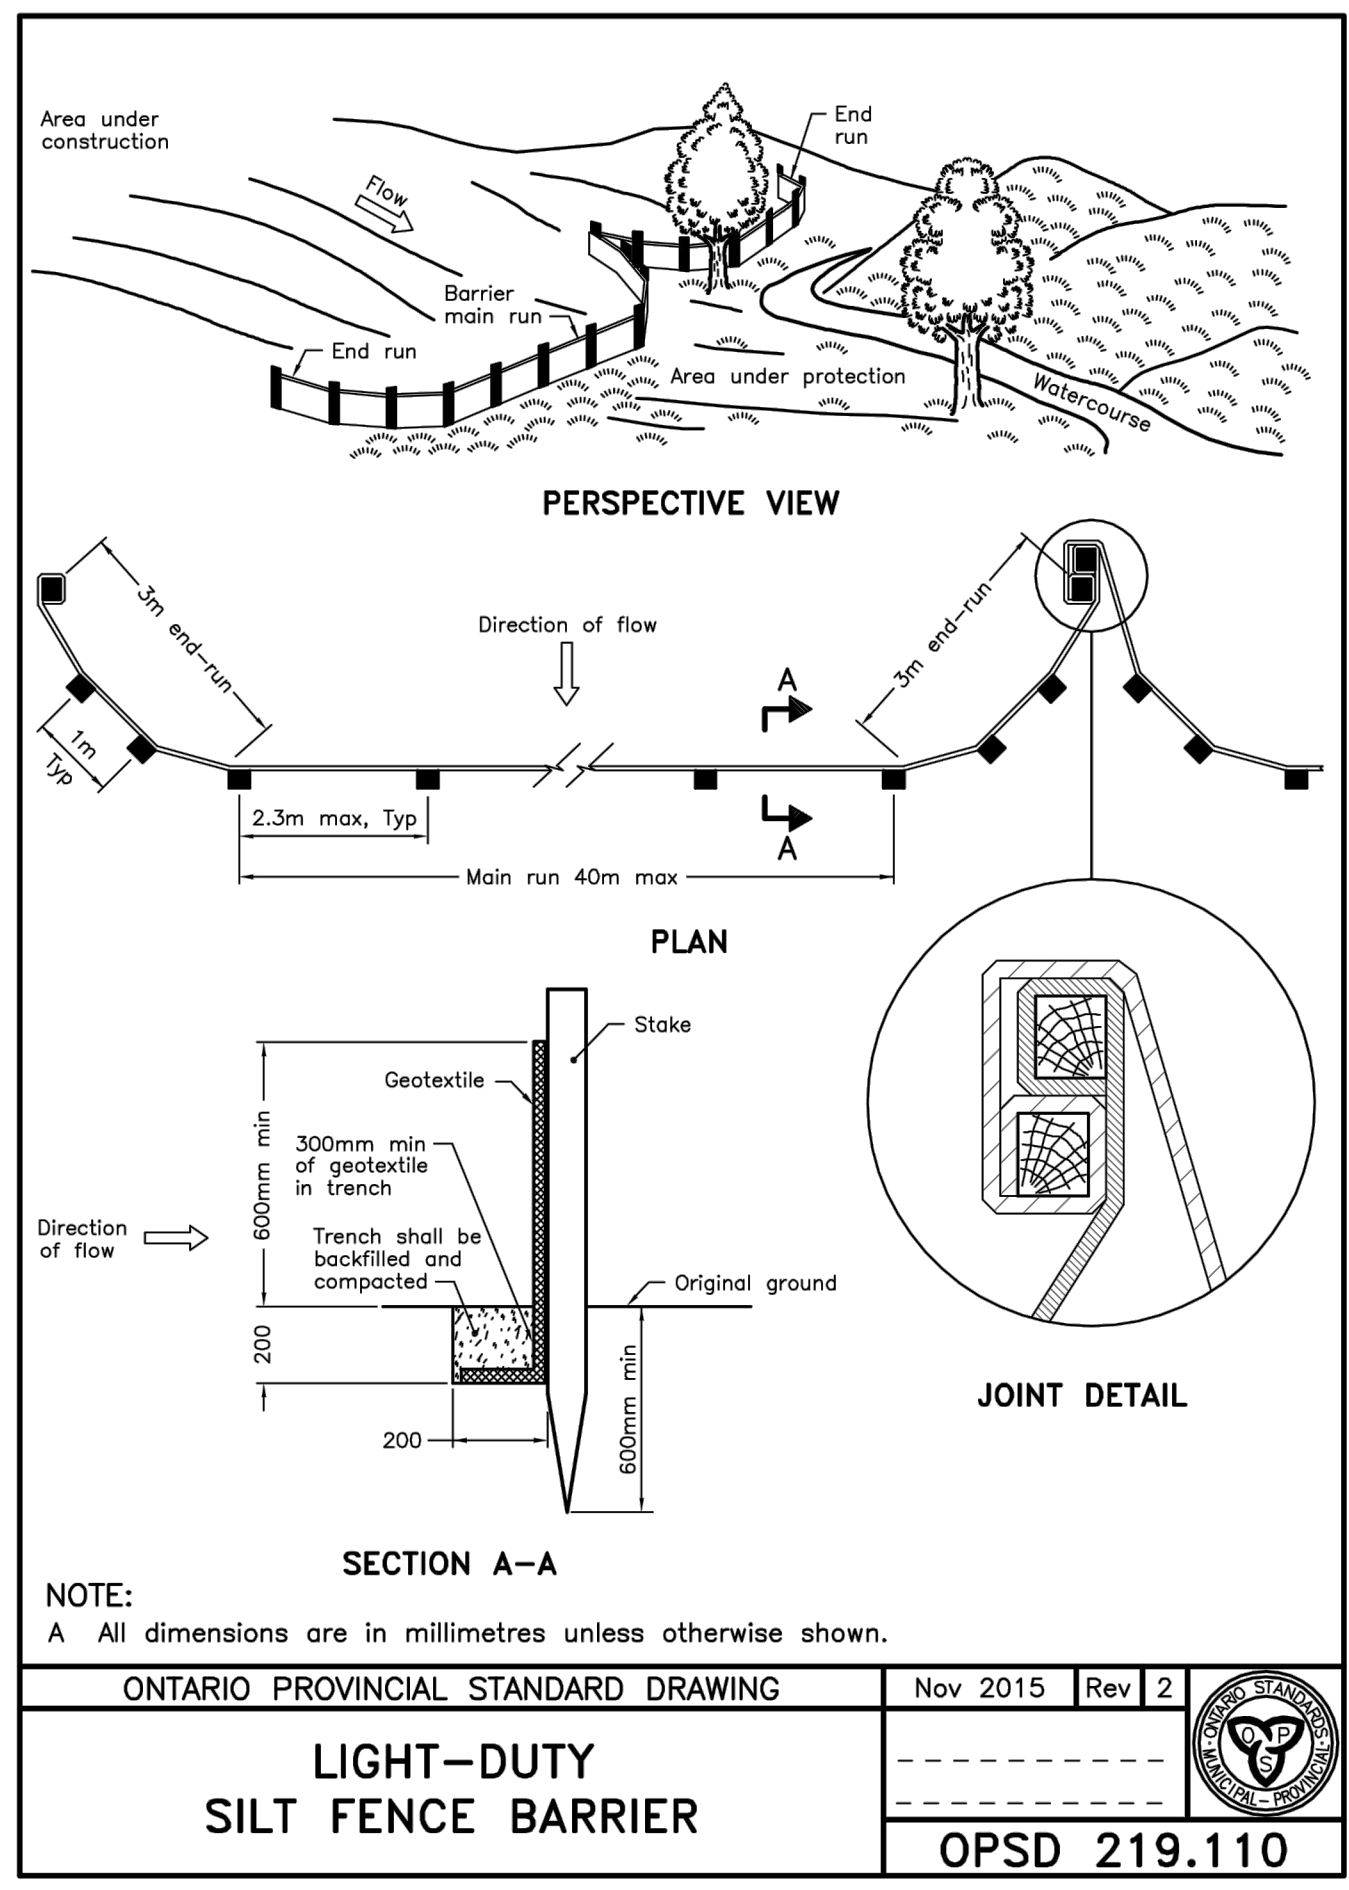

APPROVED
By Adam Brown at 9:34 am, Feb 07, 2023

Adam Brown

ADAM BROWN
MANAGER, DEVELOPMENT REVIEW - RURAL
PLANNING, REAL ESTATE & ECONOMIC DEVELOPMENT
DEPARTMENT, CITY OF OTTAWA

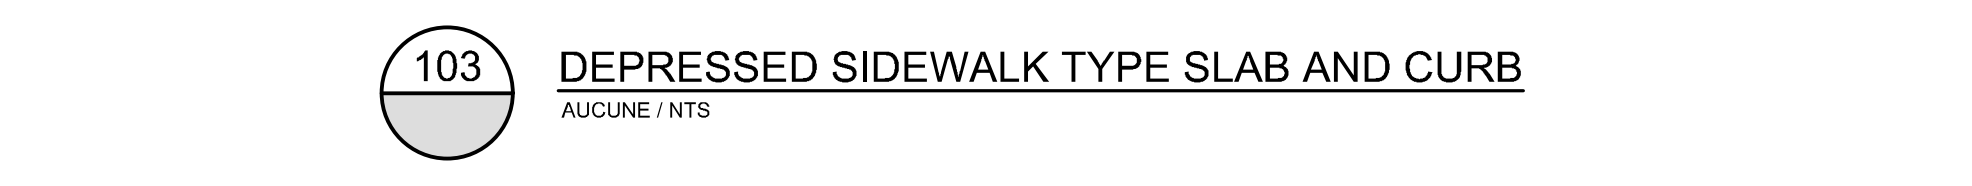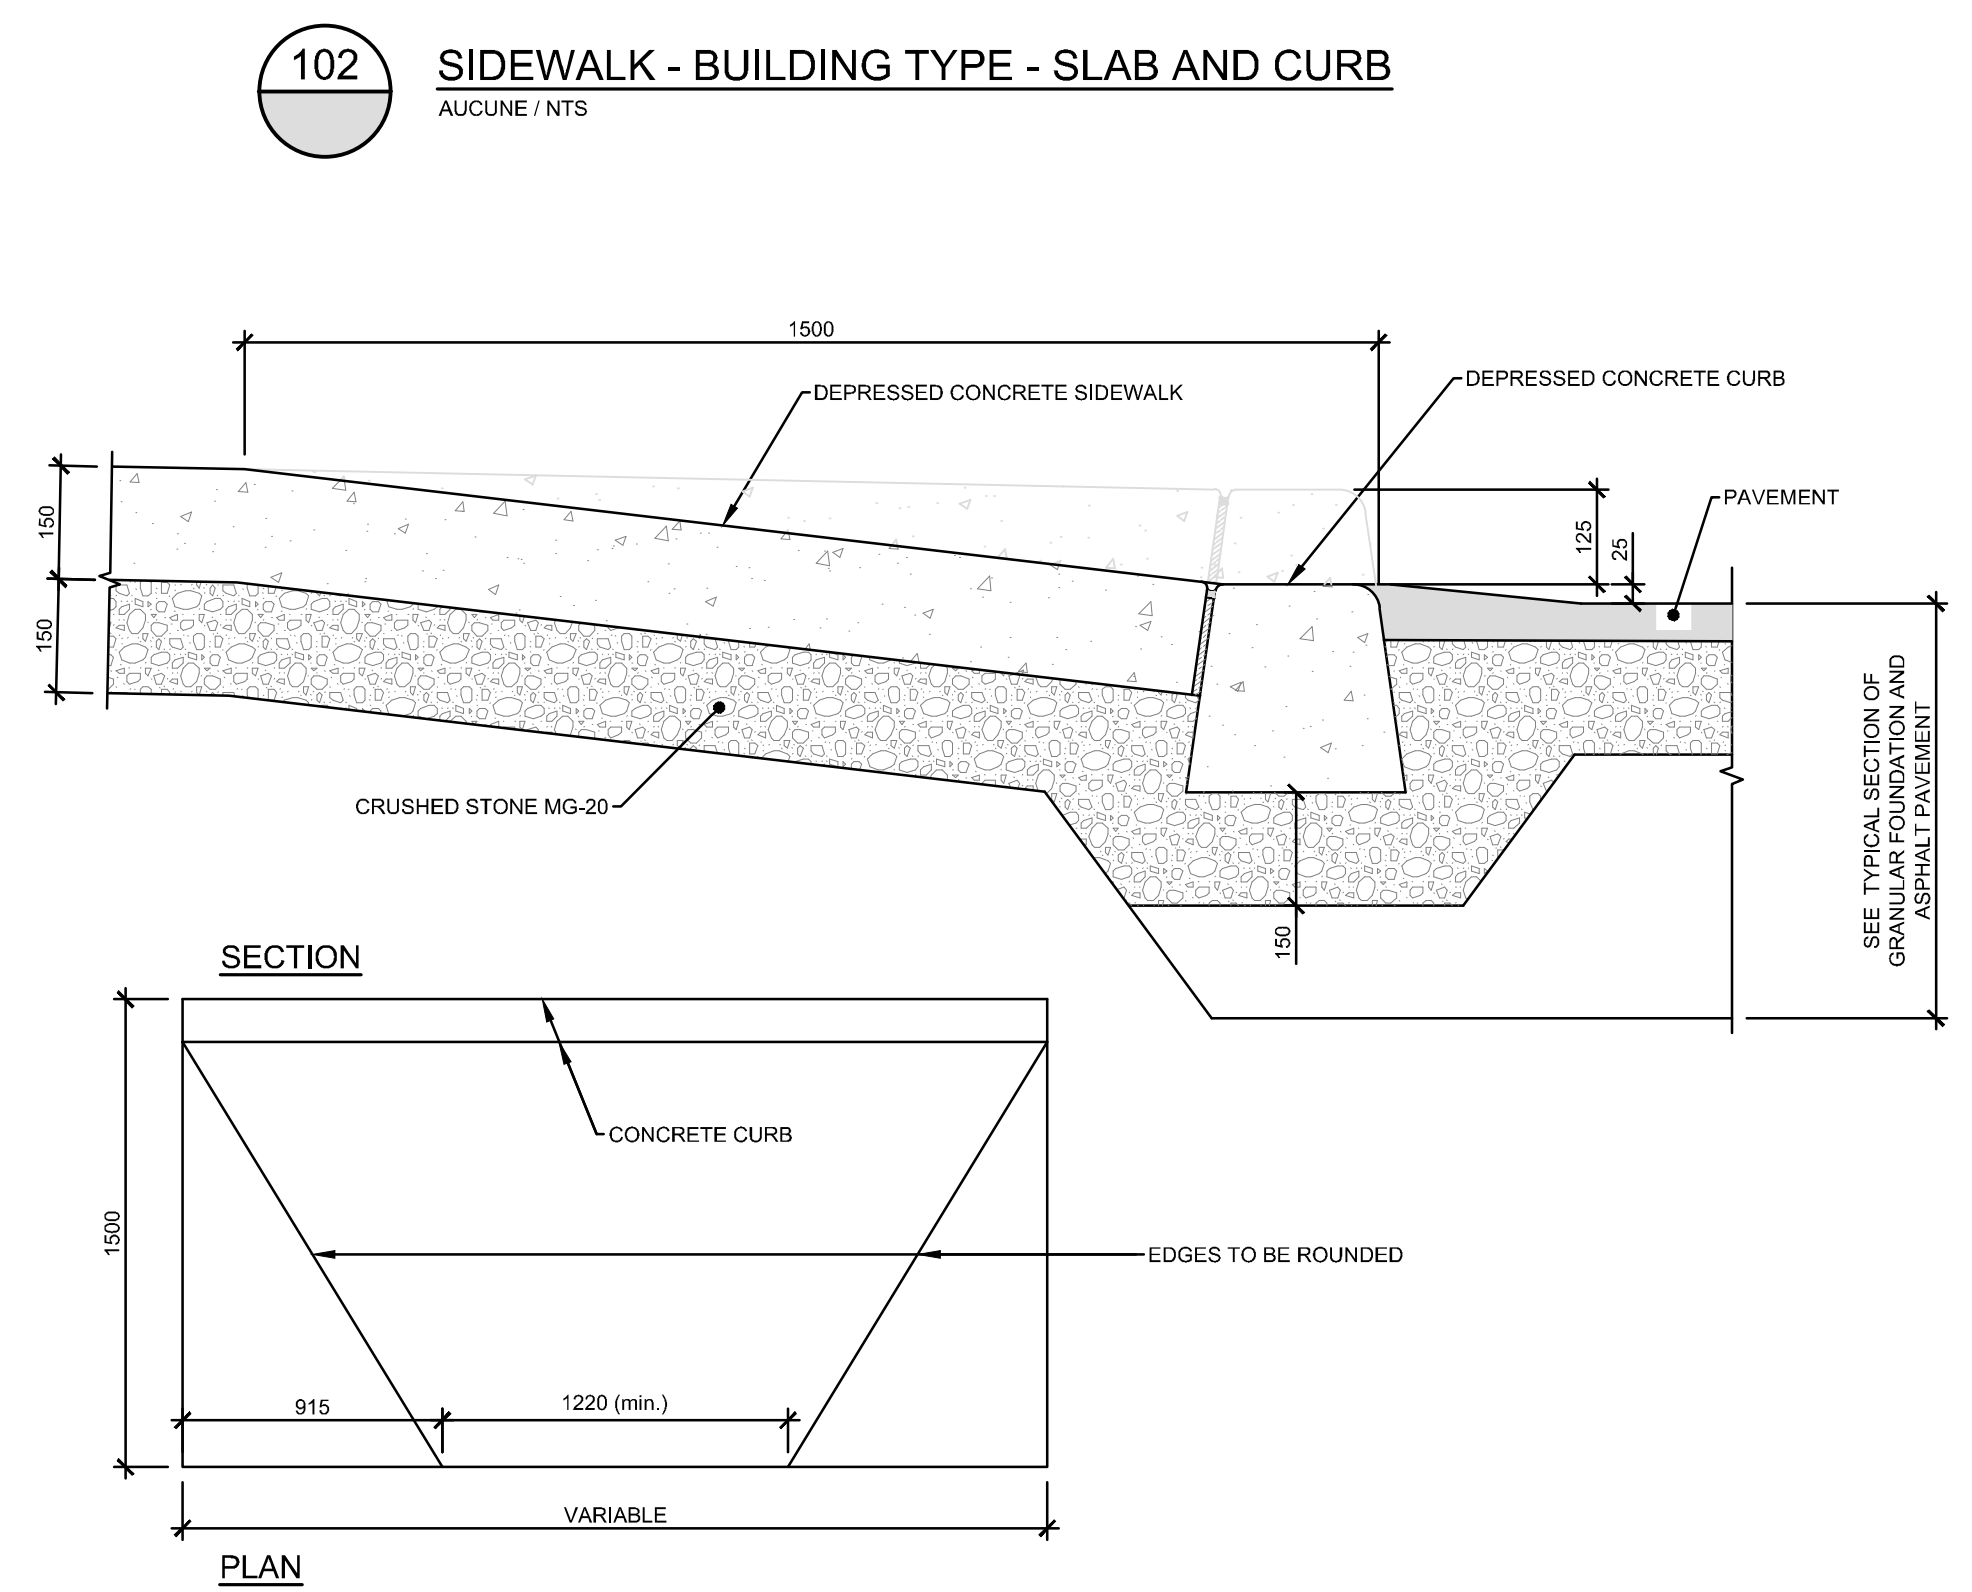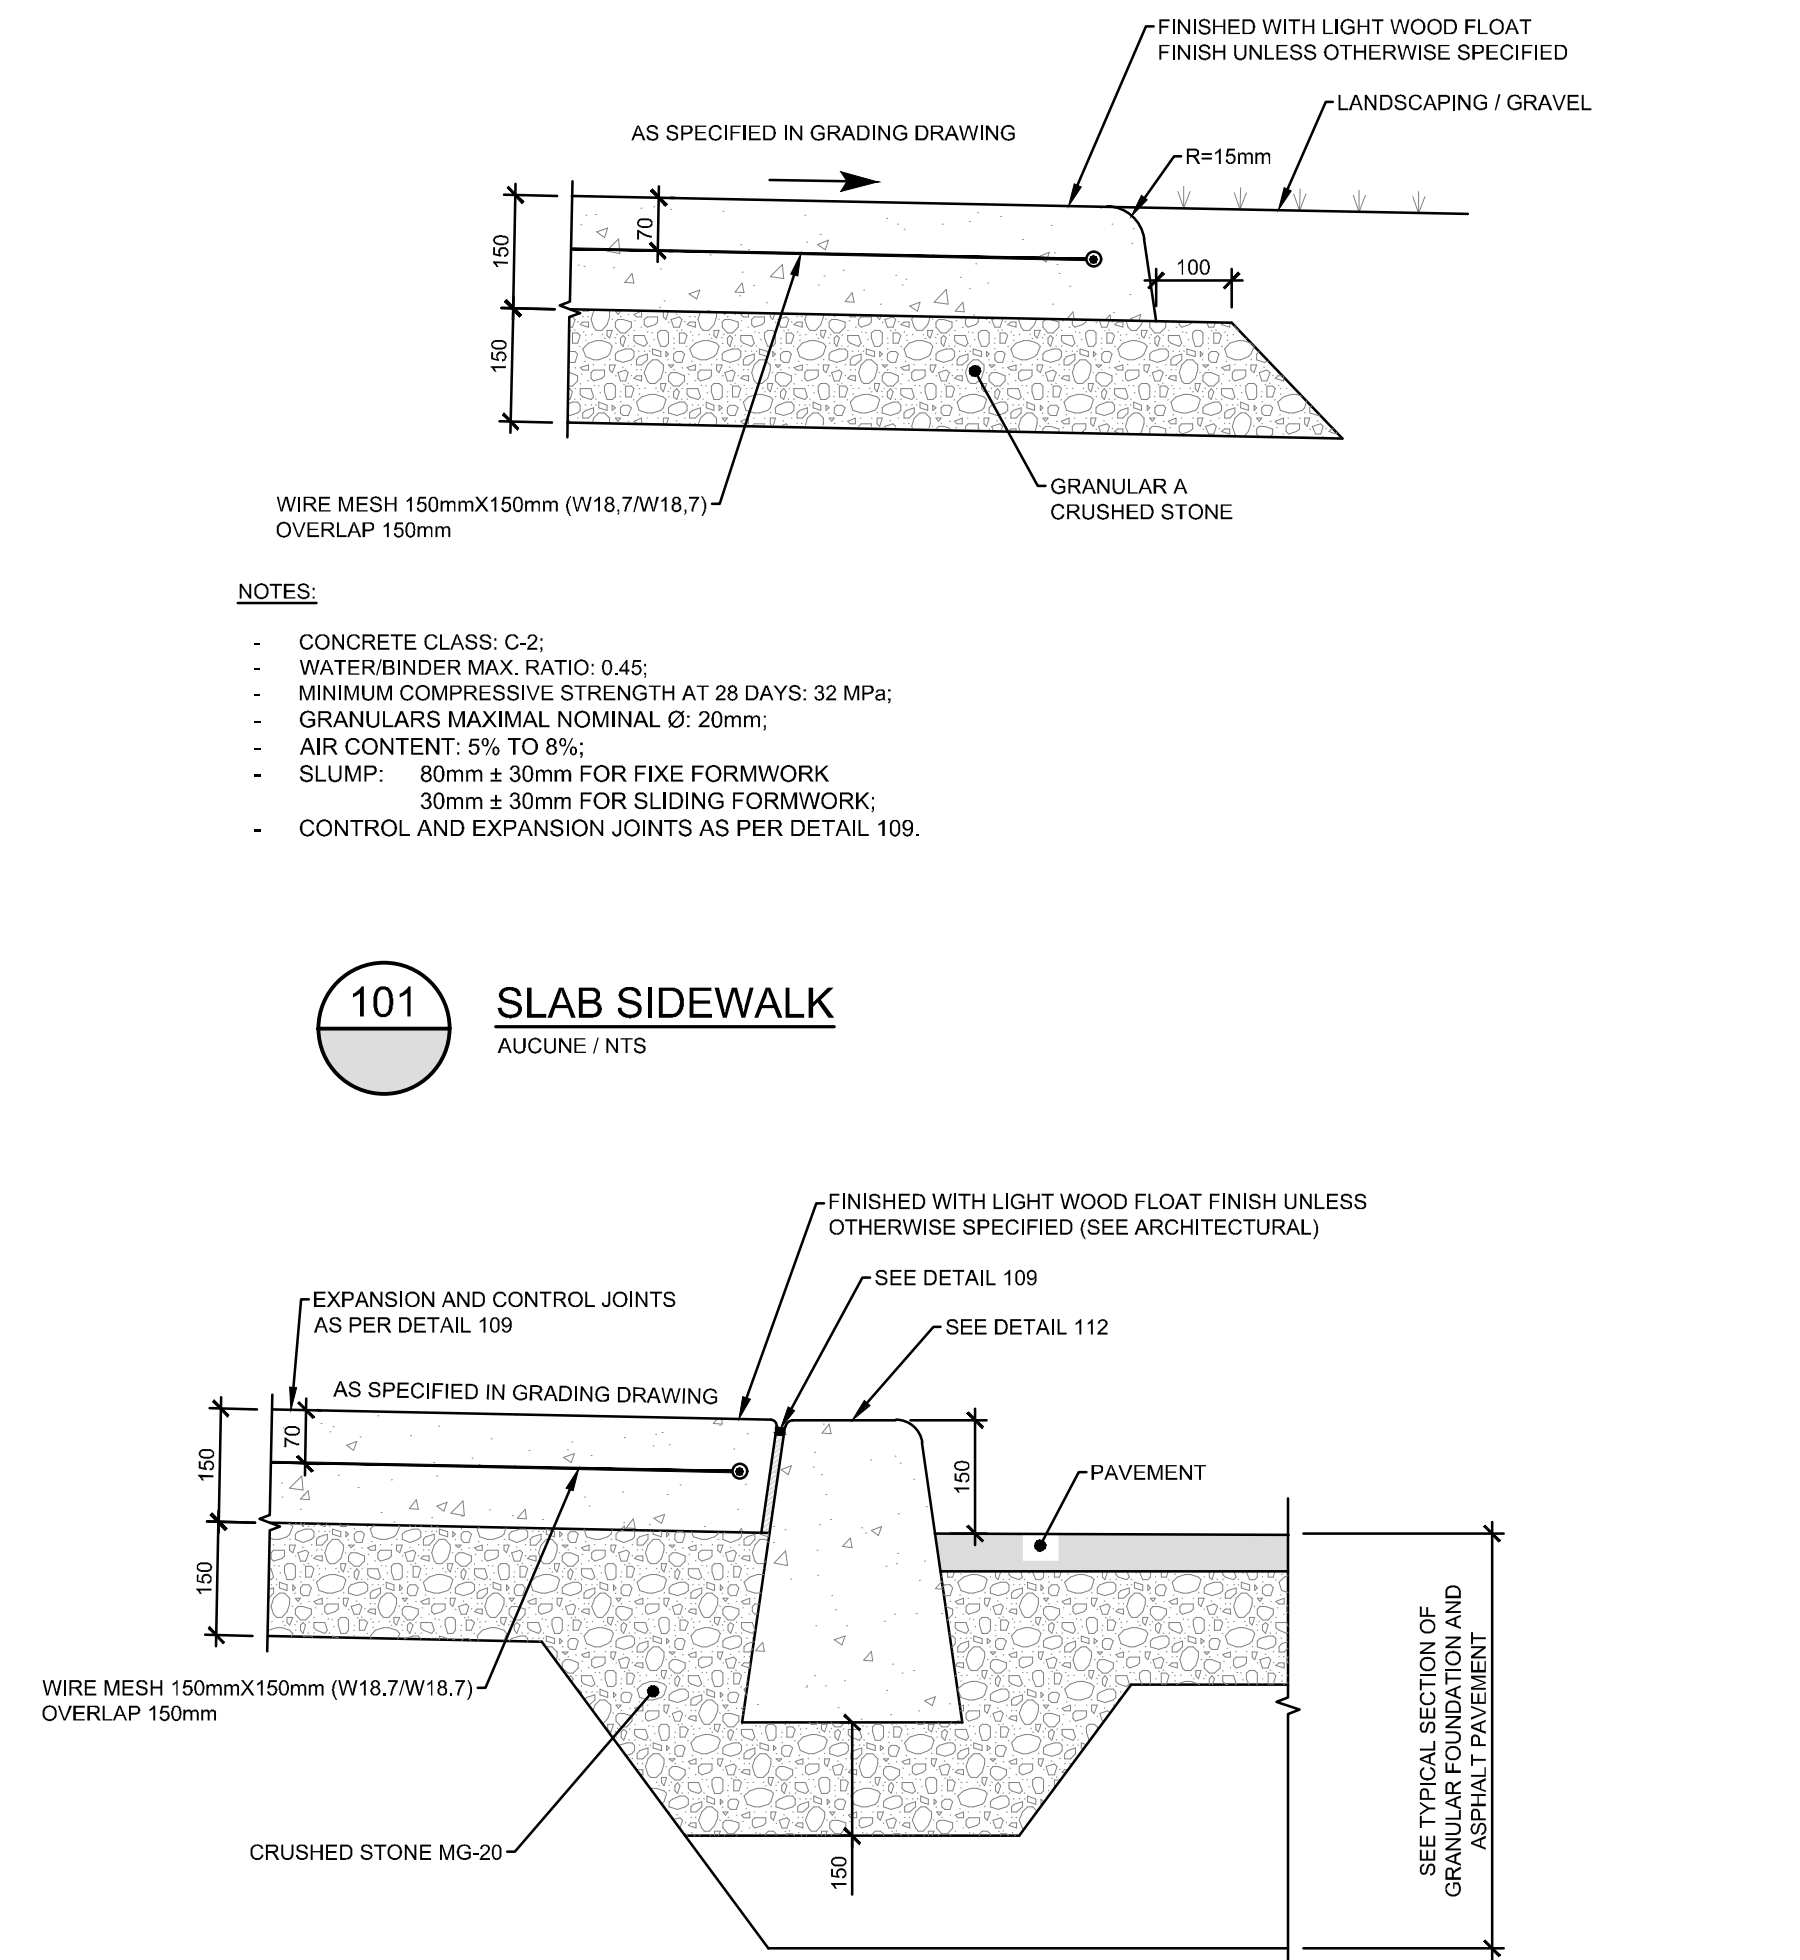

C:\MIA-PLUS\CIVITAS\A001000\DOT_PROJECTS\A001000\A001499\A001083_FASTFRATE_WAREHOUSE_DEVELOPMENT\A00460_CIVIL