



**CONTROL JOINT**

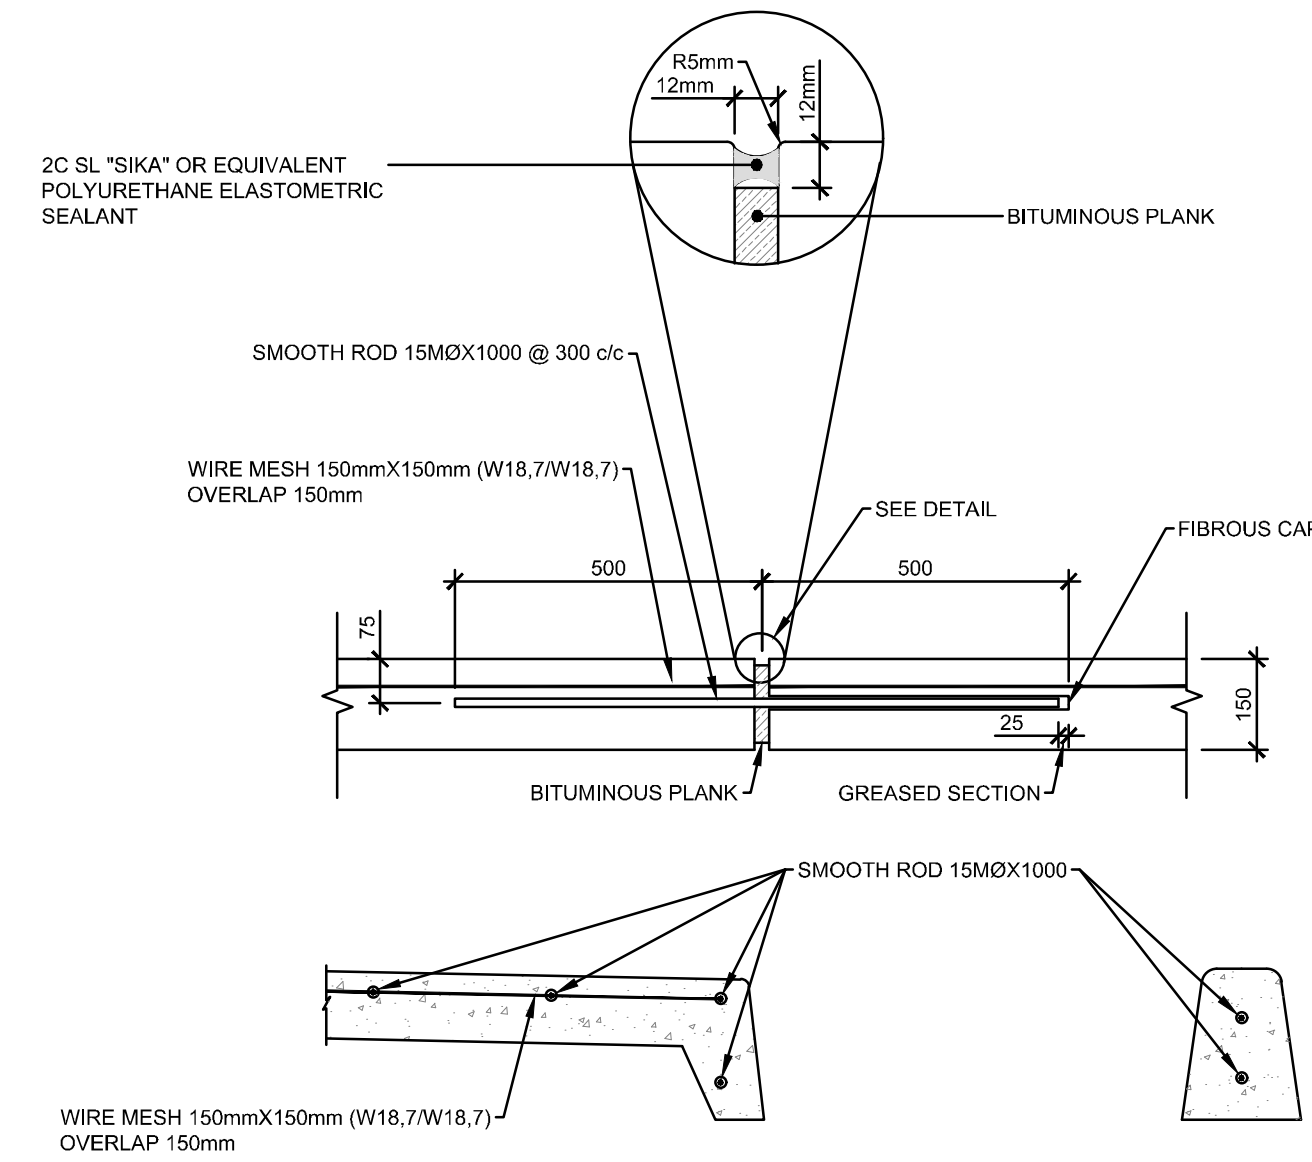

**CONSTRUCTION AND EXPANSION JOINT**


**NOTES:**

- EXPANSION JOINTS OF CONCRETE WORK AT 6.0m C/C MAX. DIRECTION CHANGE AND AT CONTACT WITH CONCRETE STRUCTURES
- EDGES AND CONTROL JOINTS SHALL BE GROOVED, TOOLED AND BURNISHED WITH BRONZE EDGERS AND GROOVERS.

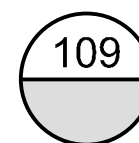


**109 EXPANSION, CONTROL AND CONSTRUCTION JOINTS FOR CONCRETE WORK**

AUCUNE / NTS

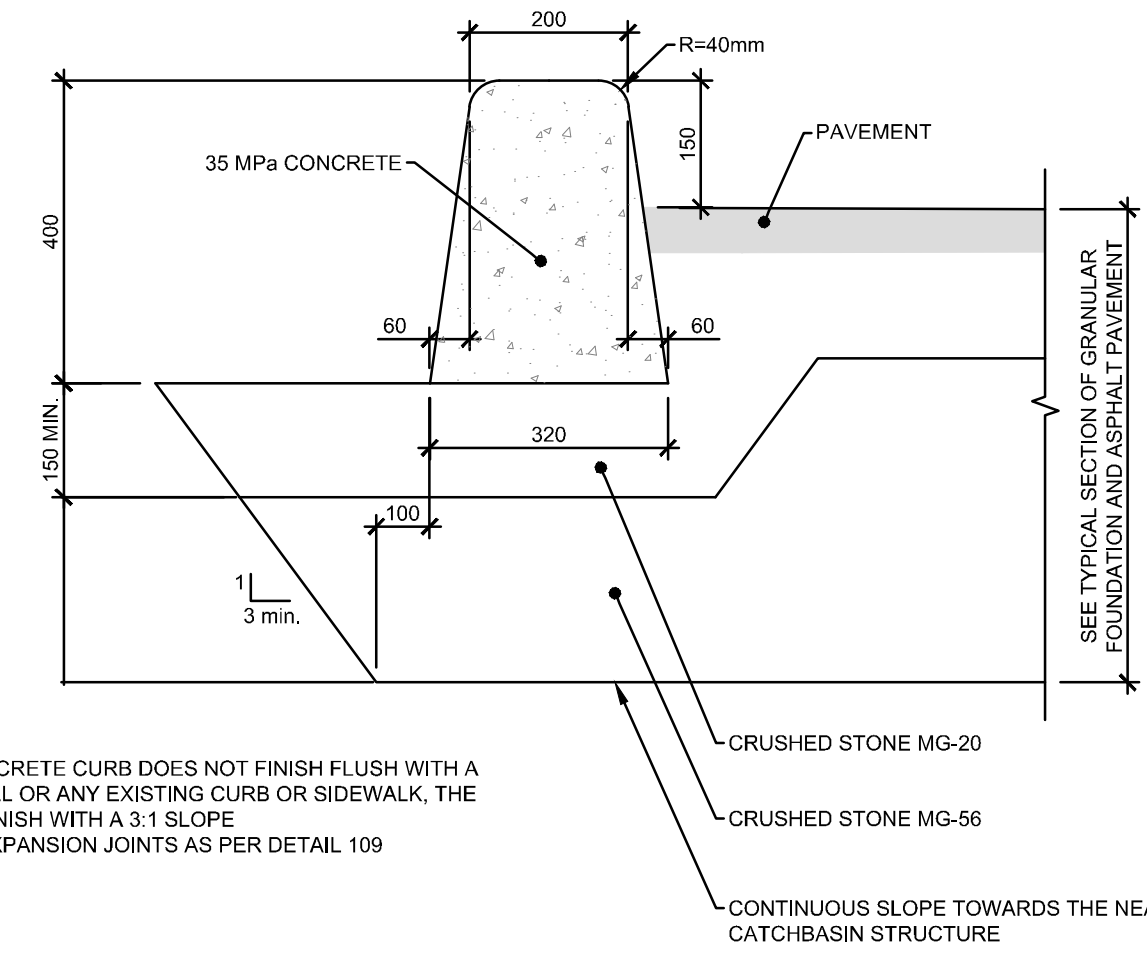


**NOTES:**

- WHERE THE CONCRETE CURB DOES NOT FINISH FLUSH WITH A SIDEWALK, A WALL OR ANY EXISTING CURB OR SIDEWALK, THE CURB SHOULD FINISH WITH A 3:1 SLOPE
- CONTROL AND EXPANSION JOINTS AS PER DETAIL 109

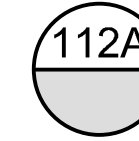


**112A CONCRETE CURB DETAIL (TYPICAL)**


AUCUNE / NTS

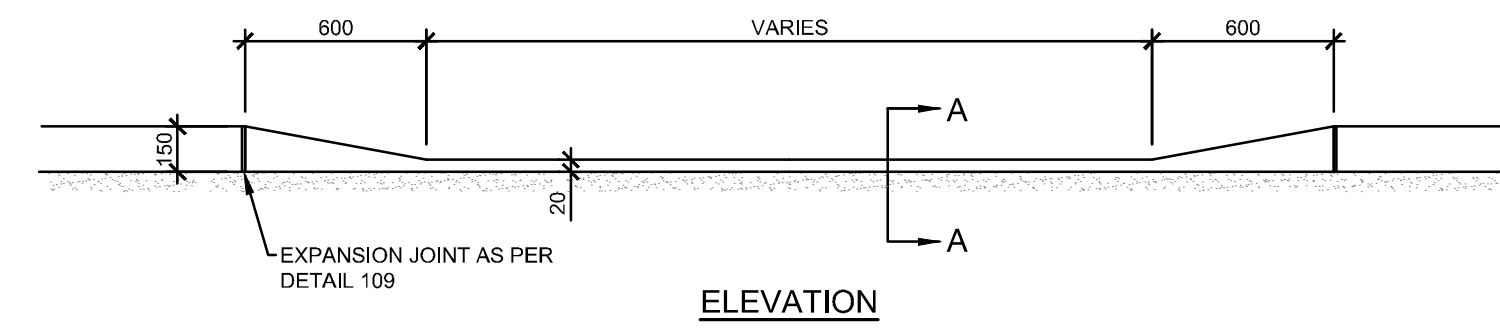

**ELEVATION**

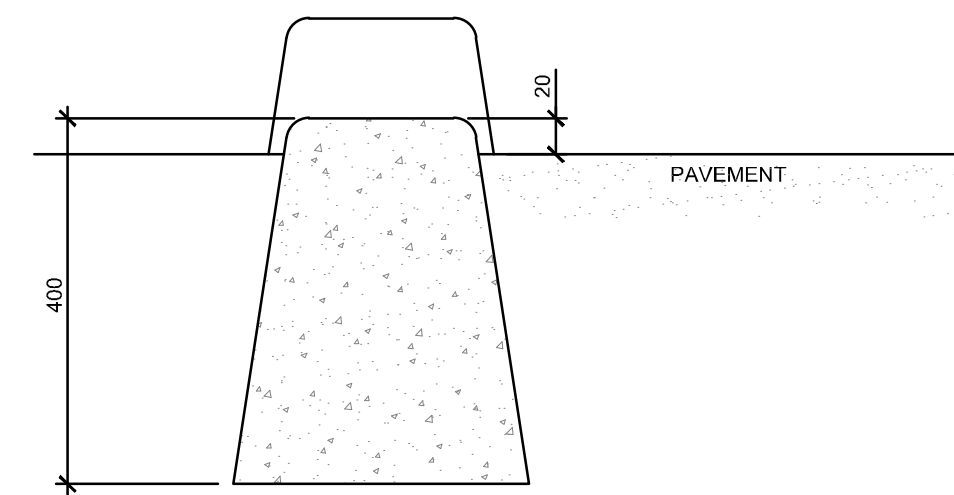


**SECTION A-A**

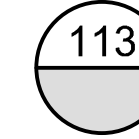


**113 DEPRESSED CONCRETE CURB**


AUCUNE / NTS

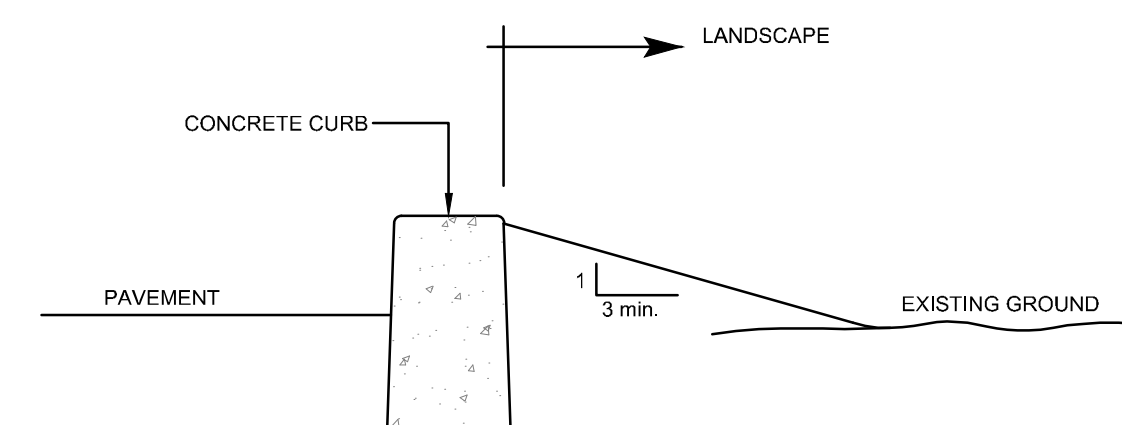

**SIDE VIEW - LOWER EXISTING GROUND**

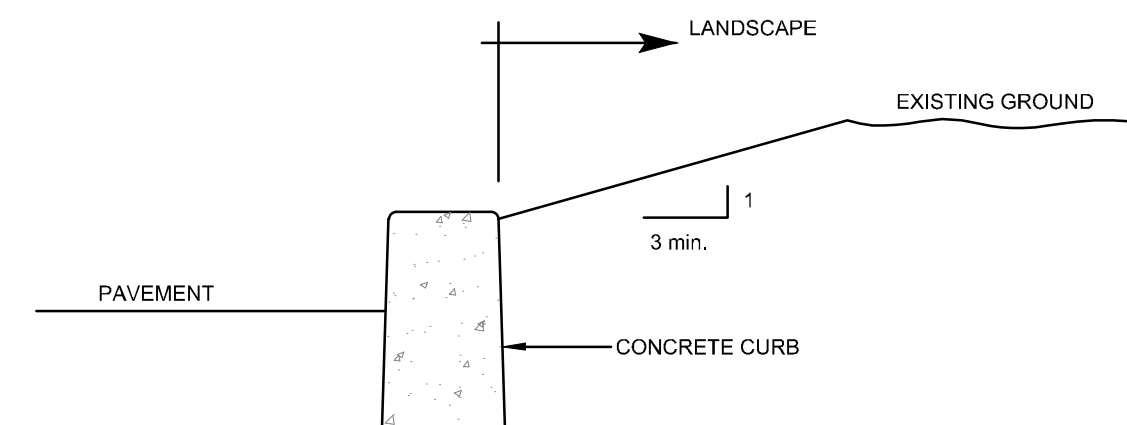


**SIDE VIEW - UPPER EXISTING GROUND**

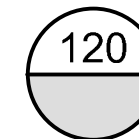


**120 TYPICAL SECTION - LANDSCAPE CONCRETE CURB**

AUCUNE / NTS

CLIENT LOGO:

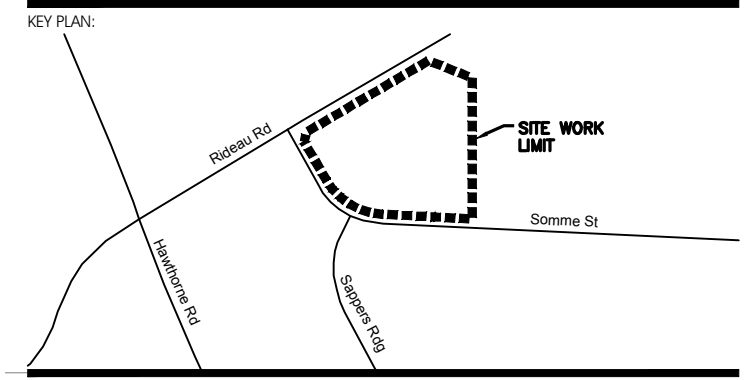

TRUE NORTH PROJECT NORTH

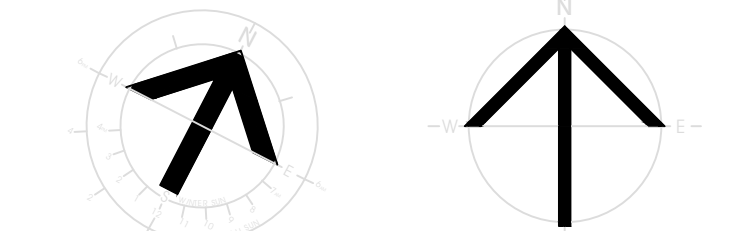

NO.	REVISION	DATE
1	ISSUED FOR SITE PLAN APPROVAL	DECEMBER 16, 2021

**PRELIMINARY 33%**  
NOT FOR CONSTRUCTION



CIVITAS ARCHITECTURE INC. 14 CHAMBERLAIN AVENUE, SUITE 101 OTTAWA, ON CANADA K1S 1V9 T: 613.742.7482 WWW.CIVITAS-INC.CA

CONSULTANT LOGO:

PROJECT TITLE:  
**FASTFRATE OTTAWA WAREHOUSE AND DISTRIBUTION FACILITY**

SCALE: NONE

SOMME ST. OTTAWA, ON

DRAWING TITLE:

**DETAILS**

DRAWN BY: D.CANN	DRAWING NUMBER: C010
DATE:	
REVIEWED BY: J.SAUVE	
APPROVED BY:	
PRINT DATE:	
ISSUED DATE: NOVEMBER 26, 2021	REVISION NUMBER:
CLIENT PROJECT #:	PROJECT #:

**A001083**

DO NOT SCALE THIS DRAWING. USE FIGURE DIMENSIONS ONLY. THE CONTRACTOR IS RESPONSIBLE FOR VERIFYING ALL DIMENSIONS AND NOTIFYING THE ARCHITECT OF ANY DISCREPANCIES BEFORE CONSTRUCTION COMMENCES. THIS DRAWING IS TO BE READ IN CONJUNCTION WITH ALL STRUCTURAL, MECHANICAL, ELECTRICAL, CIVIL AND OTHER CONSULTANT DRAWINGS. THIS DRAWING SHALL NOT BE USED FOR CONSTRUCTION PURPOSES UNLESS SIGNED BY THE ARCHITECT. COPYRIGHT RESERVED. ALL PARTS OF THIS DRAWING ARE THE EXCLUSIVE PROPERTY OF THE ARCHITECT AND SHALL NOT BE USED WITHOUT THE EXPRESSED PERMISSION FROM THE ARCHITECT.