

ALL CONTRACTORS TO VERIFY ALL DIMENSIONS ON SITE AND TO REPORT ALL ERRORS AND/OR OMISSIONS TO THE ARCHITECT.

ALL CONTRACTORS MUST COMPLY WITH ALL CODES AND BYLAWS AND OTHER AUTHORITIES HAVING JURISDICTION OVER THE WORK.

DO NOT SCALE DRAWINGS.

THIS DRAWING MAY NOT BE USED FOR CONSTRUCTION UNTIL SIGNED BY THE ARCHITECT.

COPYRIGHT RESERVED.

#	Description	DD/MM/YY
1	ISSUED FOR ZONING / SPA APPLICATION	16/08/21
2	ISSUED FOR SITE PLAN APPROVAL	03/12/21

**WOODMAN ARCHITECT ASSOCIATES LTD.**

4 BEECHWOOD, SUITE 201 OTTAWA, ONTARIO, CANADA K1L 8L9  
 TEL: 613 228 9850 • FAX 613 228 9848 • mailbox@woodmanarchitect.com

CONSULTANTS:

STRUCTURAL -  
 MECHANICAL -  
 CIVIL -  
 ELECTRICAL -  
 LANDSCAPING -

CLIENT:

**165177 CANADA INC**  
 22 RUE TASCHEREAU - GATINEAU, QC J8Y 2V4

PROJECT

**BOUTIQUE HOTEL KING EDWARD**  
 275 KING EDWARD - OTTAWA, ON K1N 7M2

DRAWING:



**PARKING LEVEL 2**

1 A102 1:75  
**PARKING LEVEL 2**

DATE	2022-01-04 11:58:46	NO. REV.	1969
SCALE	1:75	DRAWING NO.	
DRAWN BY	Auteur		
CHECKED BY	Vérificateur		

**A102**

007-12-21-0128\_002-02-21-00850

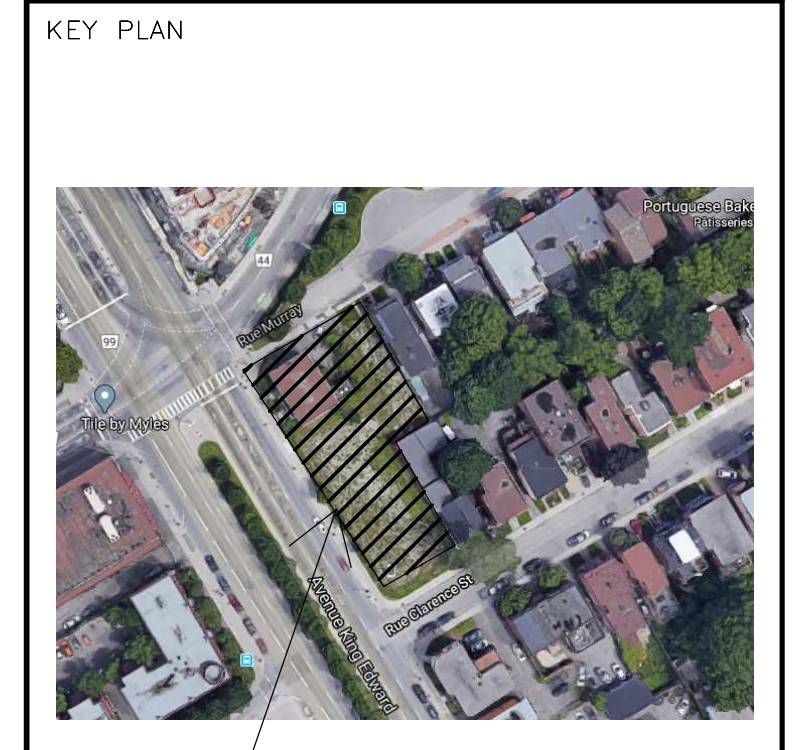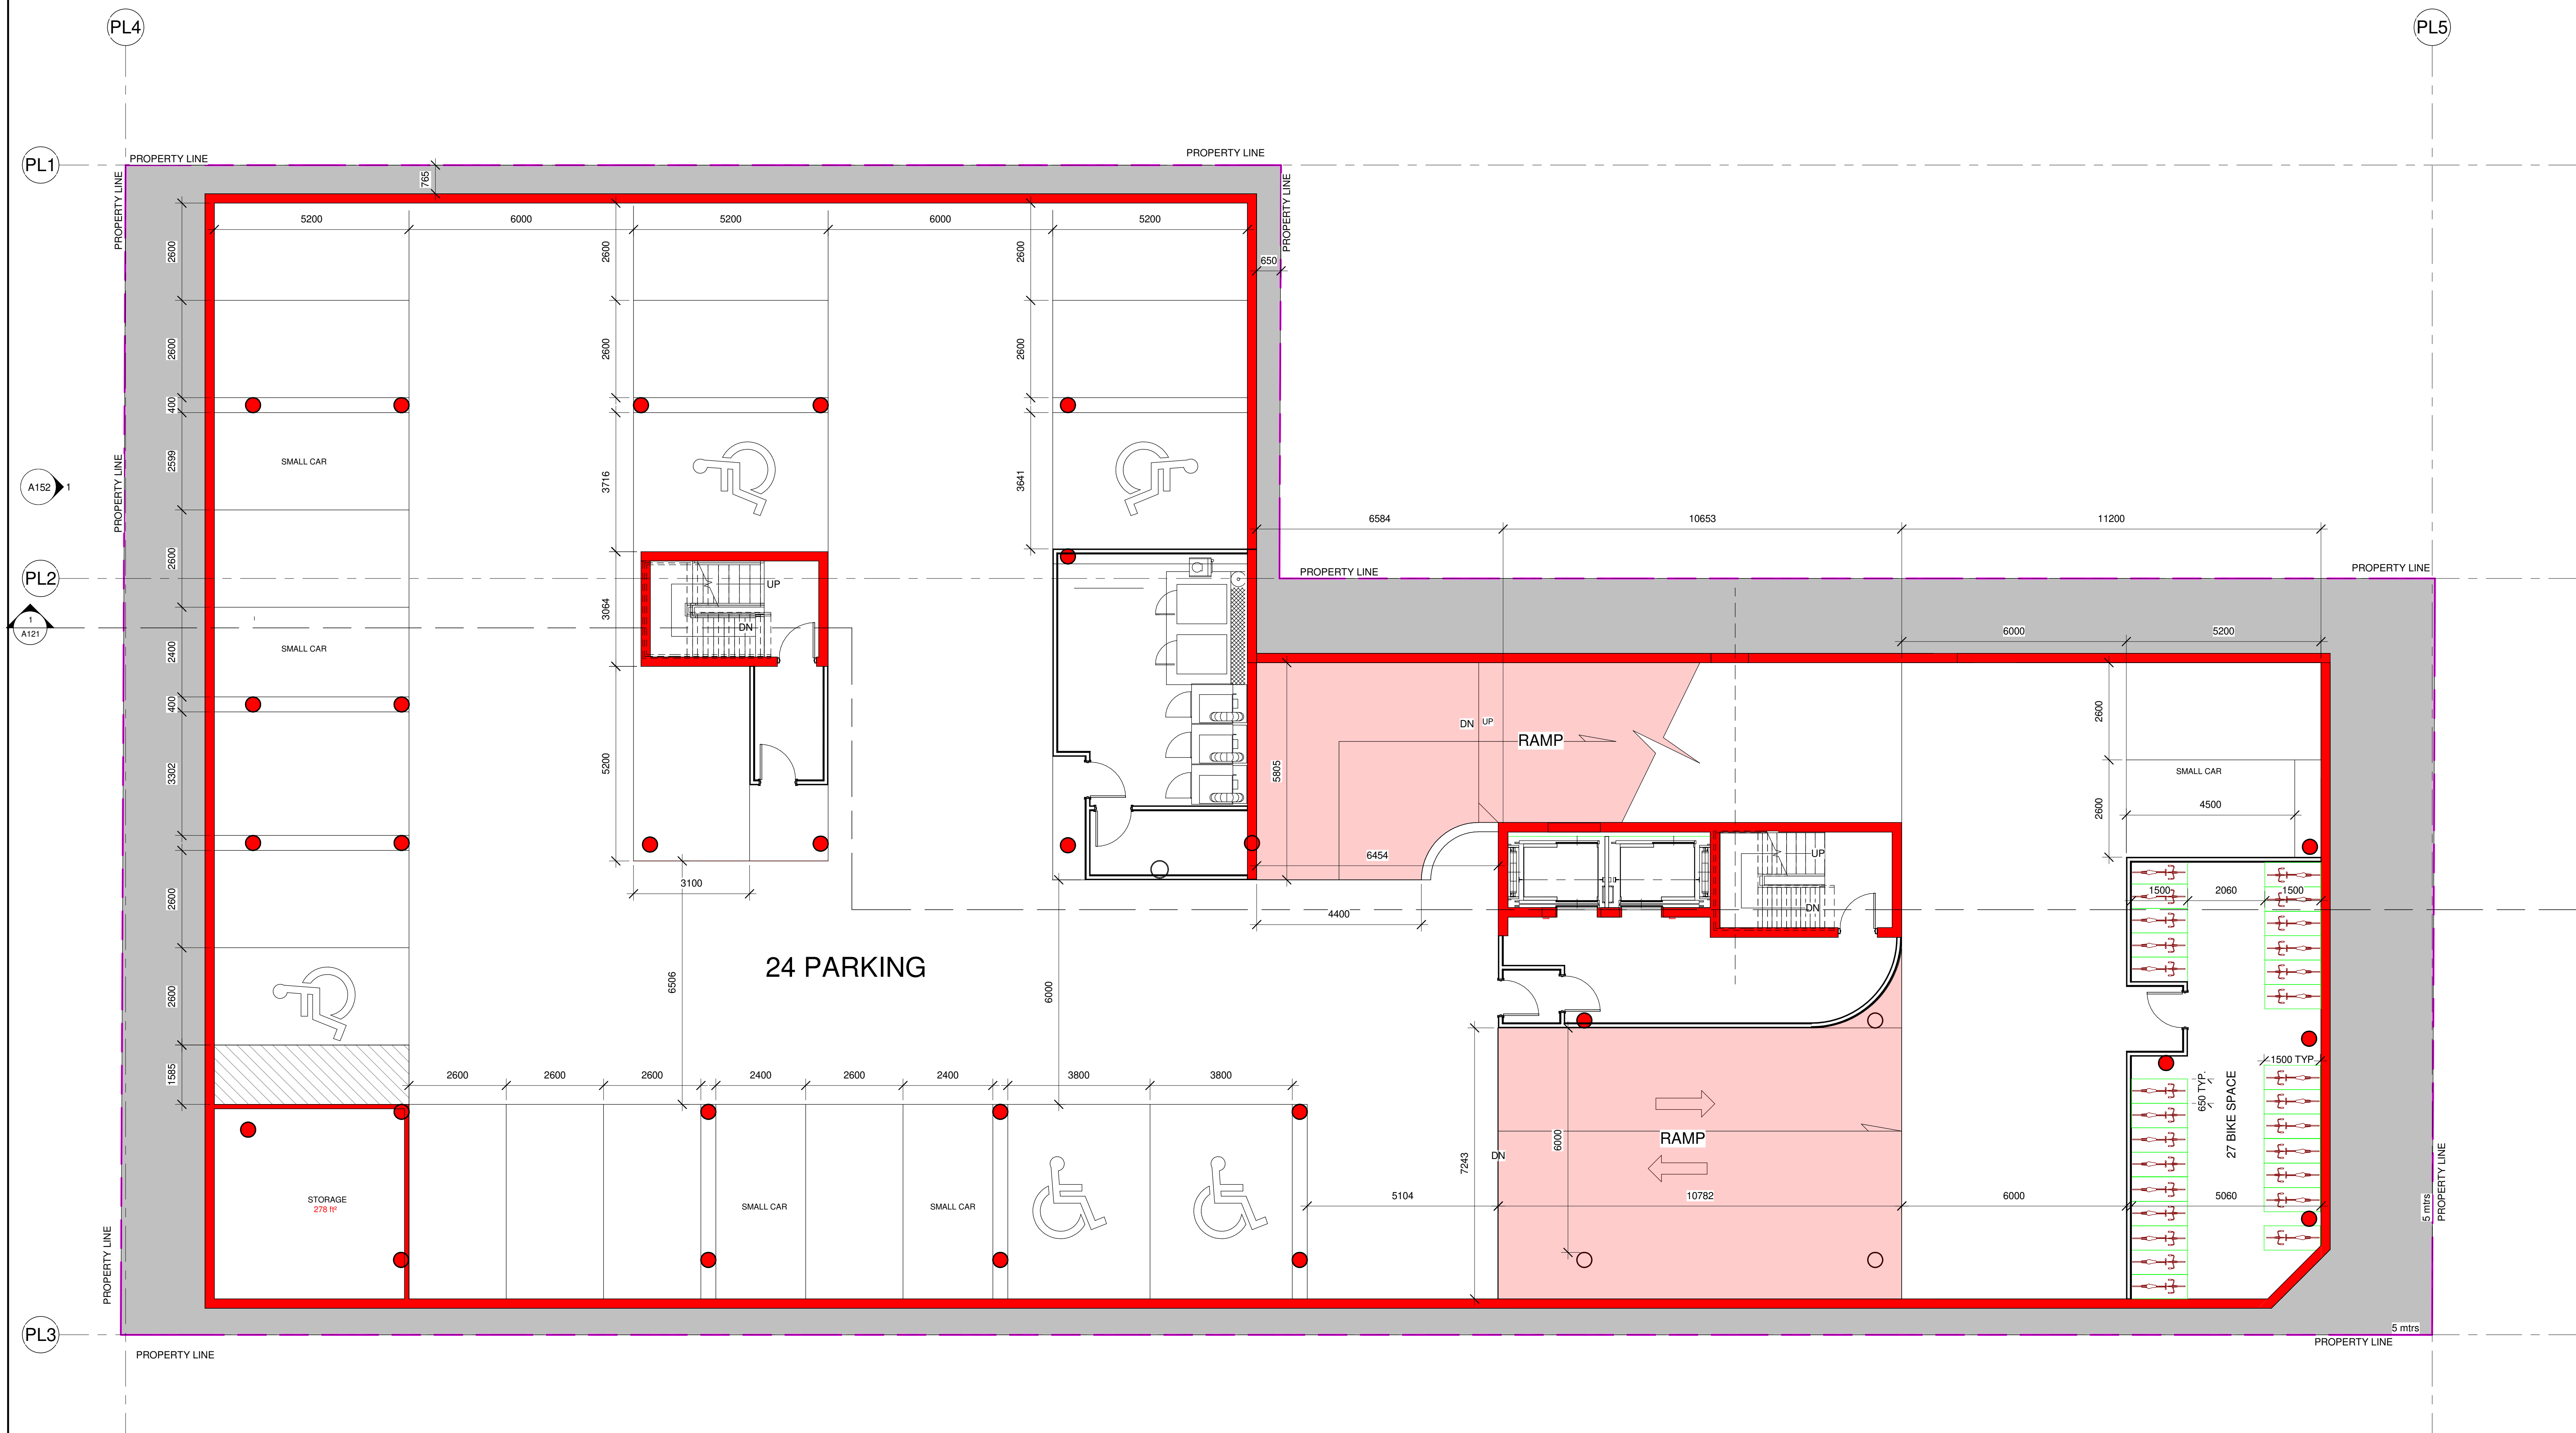

PROJECT

ALL CONTRACTORS TO VERIFY ALL DIMENSIONS ON SITE AND TO REPORT ALL ERRORS AND/OR OMISSIONS TO THE ARCHITECT.

ALL CONTRACTORS MUST COMPLY WITH ALL CODES AND BYLAWS AND OTHER AUTHORITIES HAVING JURISDICTION OVER THE WORK.

DO NOT SCALE DRAWINGS.

THIS DRAWING MAY NOT BE USED FOR CONSTRUCTION UNTIL SIGNED BY THE ARCHITECT.

COPYRIGHT RESERVED.

#	Description	DDMMYY
1	ISSUED FOR ZONING / SPA APPLICATION	16/08/21
2	ISSUED FOR SITE PLAN APPROVAL	03/12/21

**WOODMAN ARCHITECT ASSOCIATES LTD.**

4 BEECHWOOD, SUITE 201 OTTAWA, ONTARIO, CANADA K1L 8L9  
 TEL: 613 228 9850 • FAX 613 228 9848 • mail@woodmanarchitect.com

CONSULTANTS:

STRUCTURAL -  
 MECHANICAL -  
 CIVIL -  
 ELECTRICAL -  
 LANDSCAPING -

CLIENT:

**165177 CANADA INC**  
 22 RUE TASCHEREAU - GATINEAU, QC J8Y 2V4

PROJECT

**BOUTIQUE HOTEL KING EDWARD**  
 275 KING EDWARD - OTTAWA, ON K1N 7M2

DRAWING:

**PARKING LEVEL 1**

DATE	2022-01-04 11:58:40	NO. REV.	1969
SCALE	1:75	DRAWN BY	AMU
DESIGNED BY	Autour	CHECKED BY	
VERIFIED BY	Vérificateur		

**A103**

**1** PARKING LEVEL 1  
 1 : 75

007-12-21-0128\_002-02-21-00850