
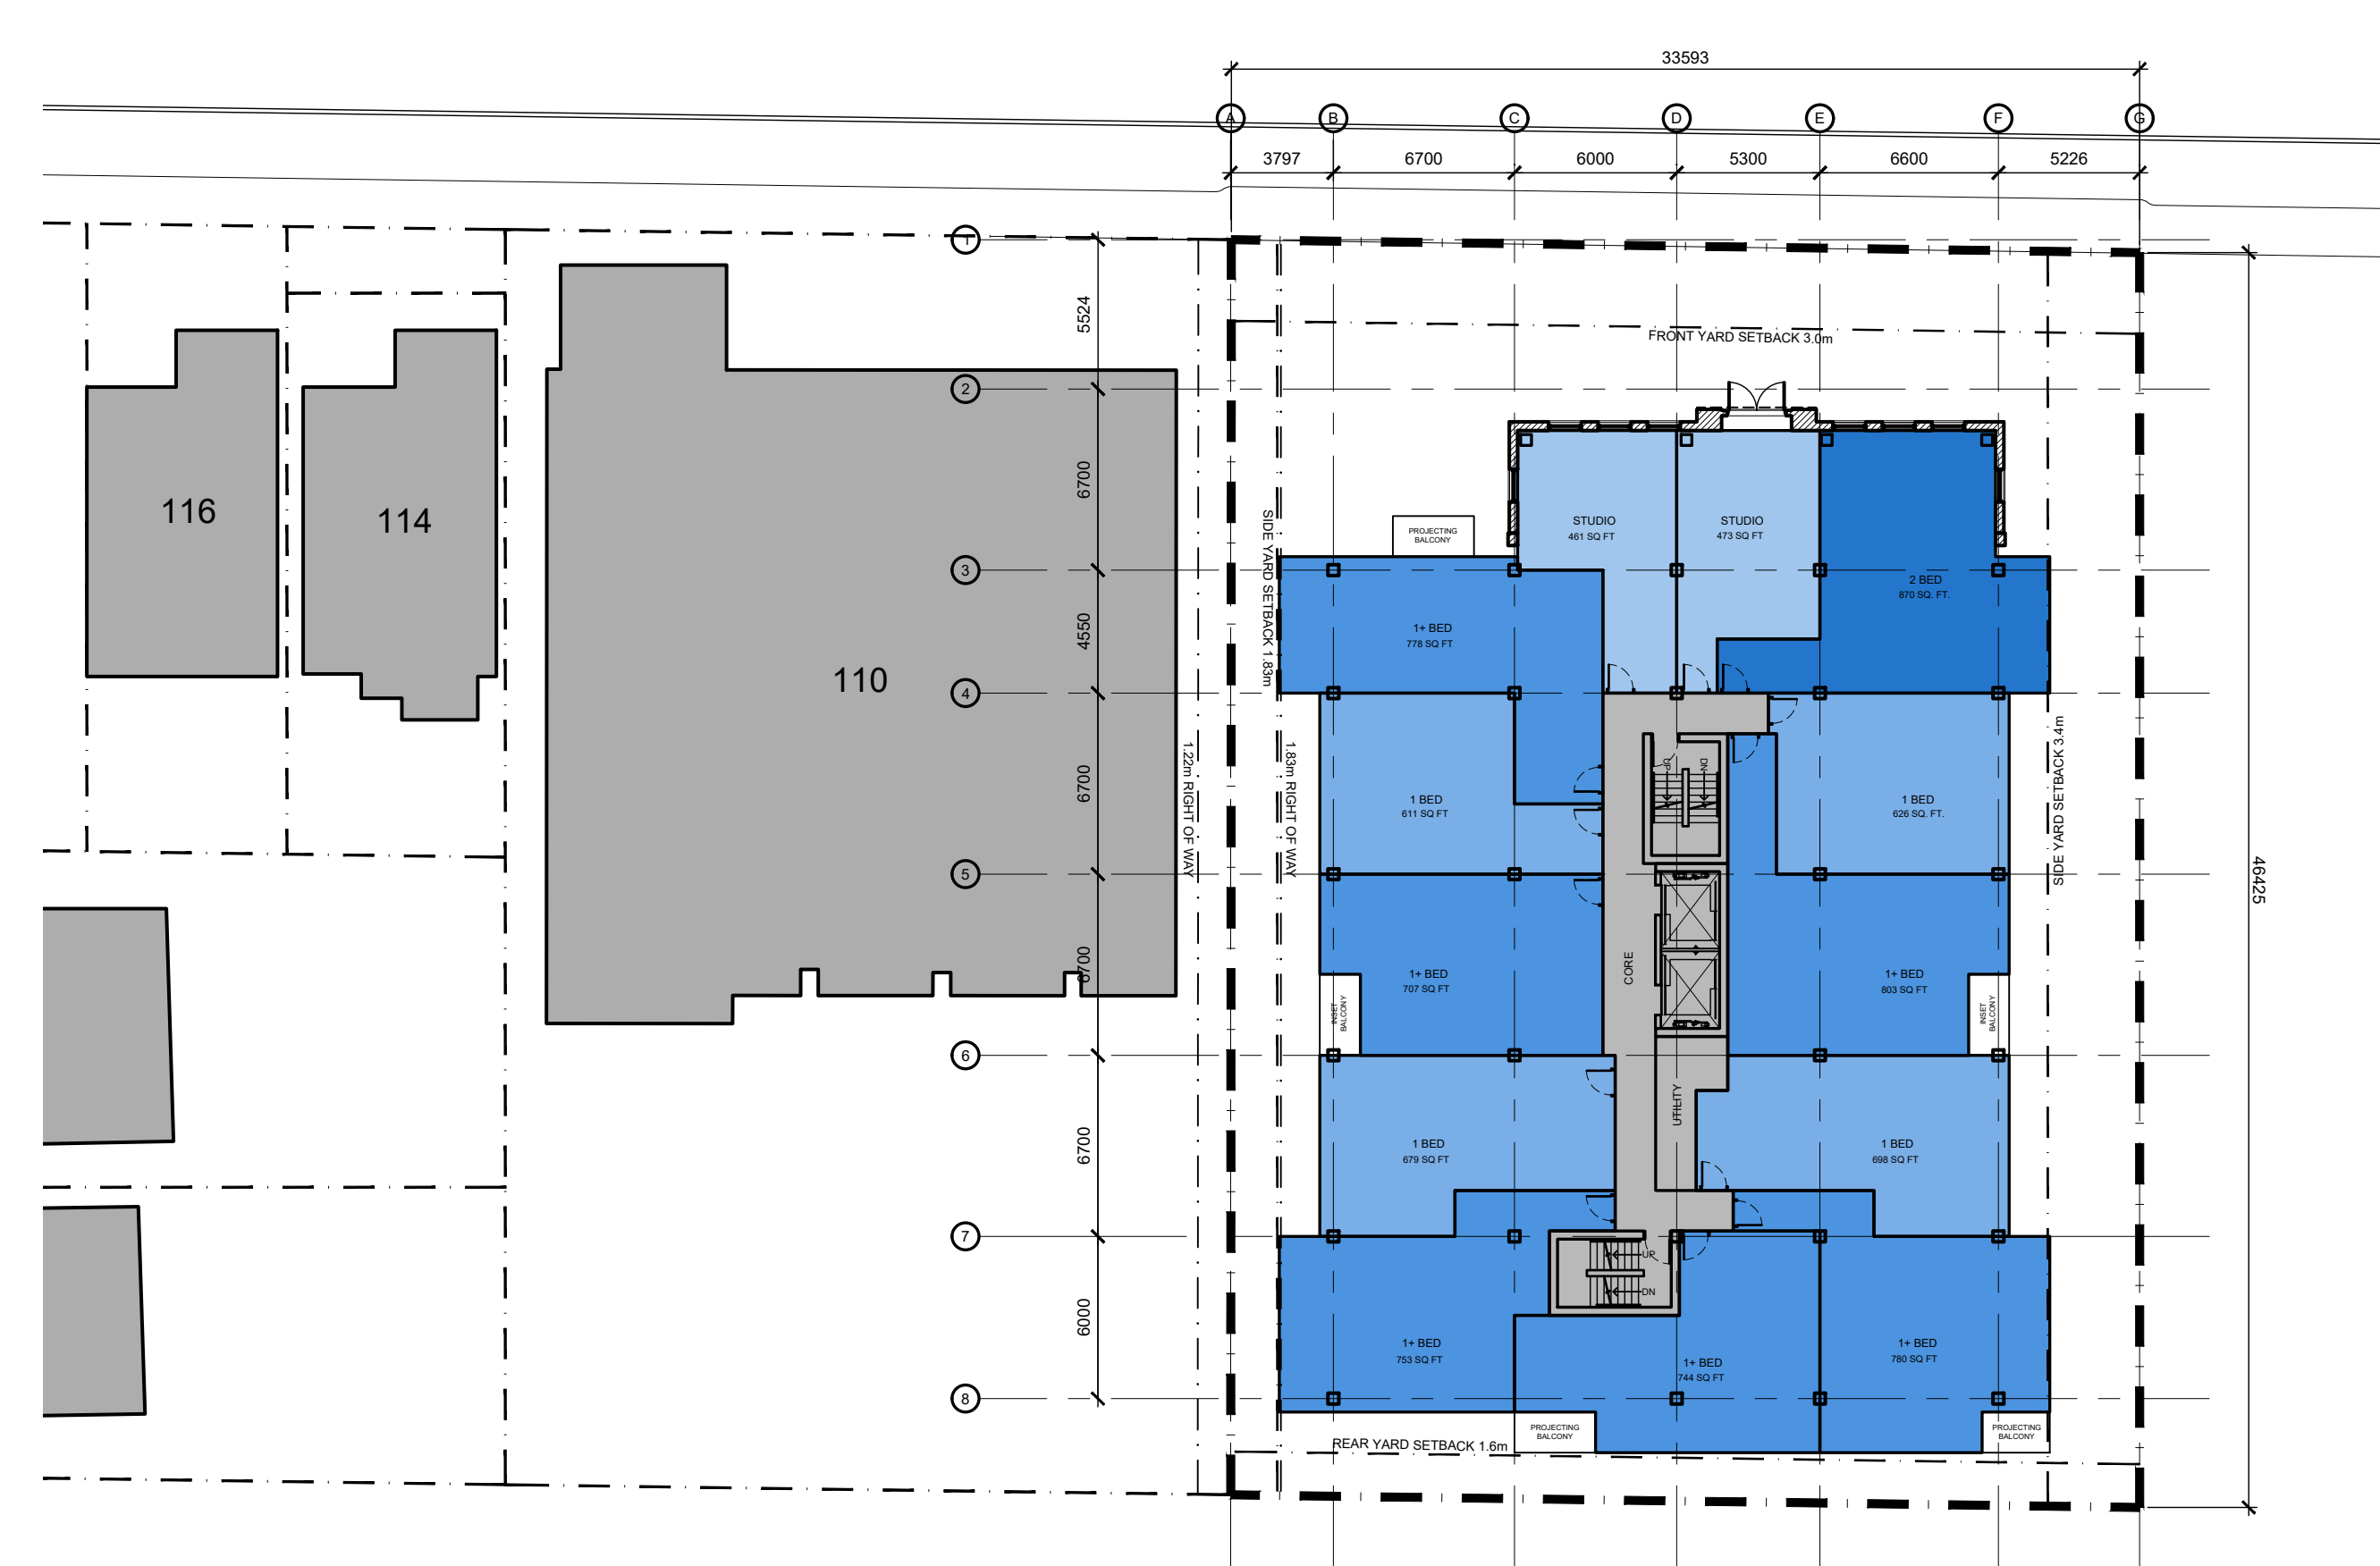


PLAN - P2

PLAN - P1

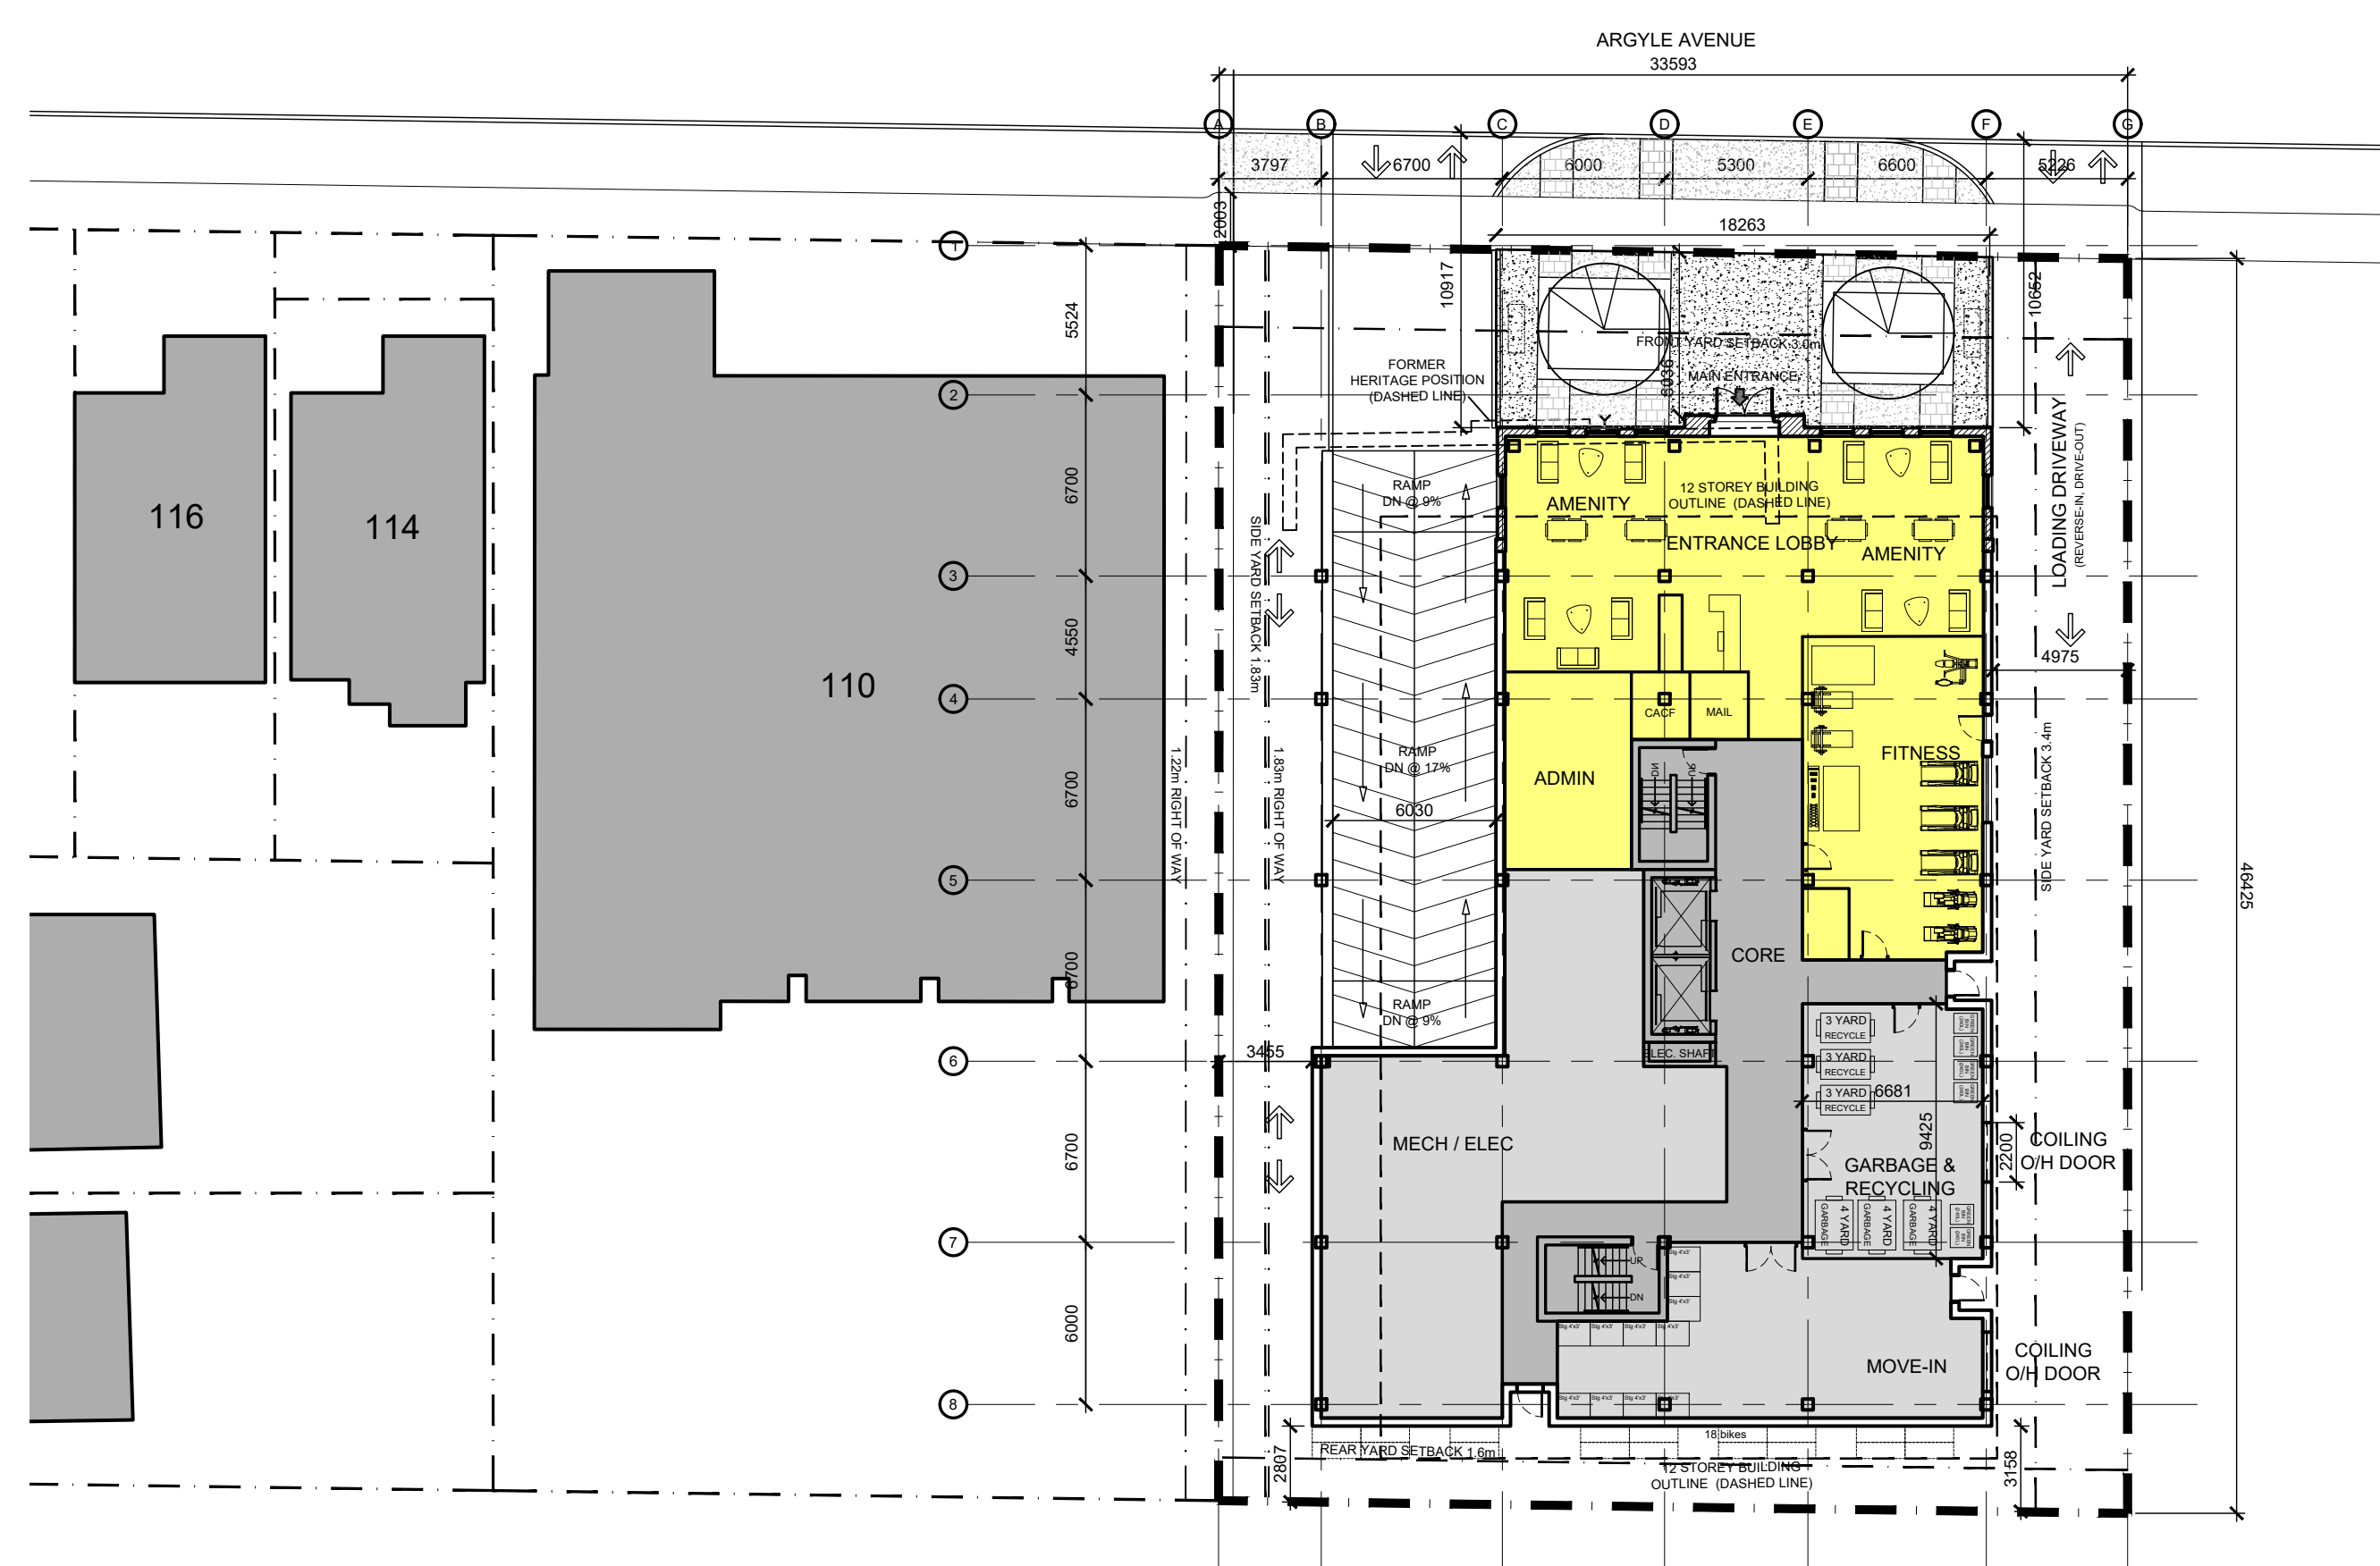

PLAN - GROUND FLOOR



PLAN - LEVEL 2

IT IS THE RESPONSIBILITY OF THE APPROPRIATE CONTRACTOR TO CHECK AND VERIFY ALL DIMENSIONS ON SITE AND TO REPORT ALL ERRORS AND/OR OMISSIONS TO THE ARCHITECT.
 ALL CONTRACTORS MUST COMPLY WITH ALL PERTINENT CODES AND BY-LAWS.
 THIS DRAWING MAY NOT BE USED FOR CONSTRUCTION UNTIL SIGNED BY THE ARCHITECT.
 DO NOT SCALE DRAWINGS.
 COPYRIGHT RESERVED.

THE PROPERTY BOUNDARY INFORMATION ON THIS SITE PLAN WAS DERIVED FROM THE SURVEY CONDUCTED BY ANNIS, O'SULLIVAN & VOLLEBECK LTD DATED JULY 24, 2018.



1	ISSUED FOR SITE PLAN RESUBMISSION	Dec.23.21
No.	DESCRIPTION	DATE
REVISIONS:		
ARCHITECT SEAL:		
		NORTH ARROW:
CLIENT:		
ARCHITECT:		
56 Beech Street, Ottawa, Ontario K1S 3J6 t.613.724.9932 f.613.724.1209 www.roderricklaley.ca		
PROJECT TITLE:		
100 ARGYLE AVENUE		
OTTAWA ONTARIO		
SHEET TITLE:		
PLANS		
DRAWN:		CHECKED:
RLA		RLA
SCALE:		SHEET No.
1:250		A101
PROJECT No.		
1720		

PAPER SIZE: ARCH D (36.00 X 24.00 Inches)
 PLOT SCALE: 1:25.4
 PLOT DATE: Thursday, December 23, 2021
 07-12-21-130

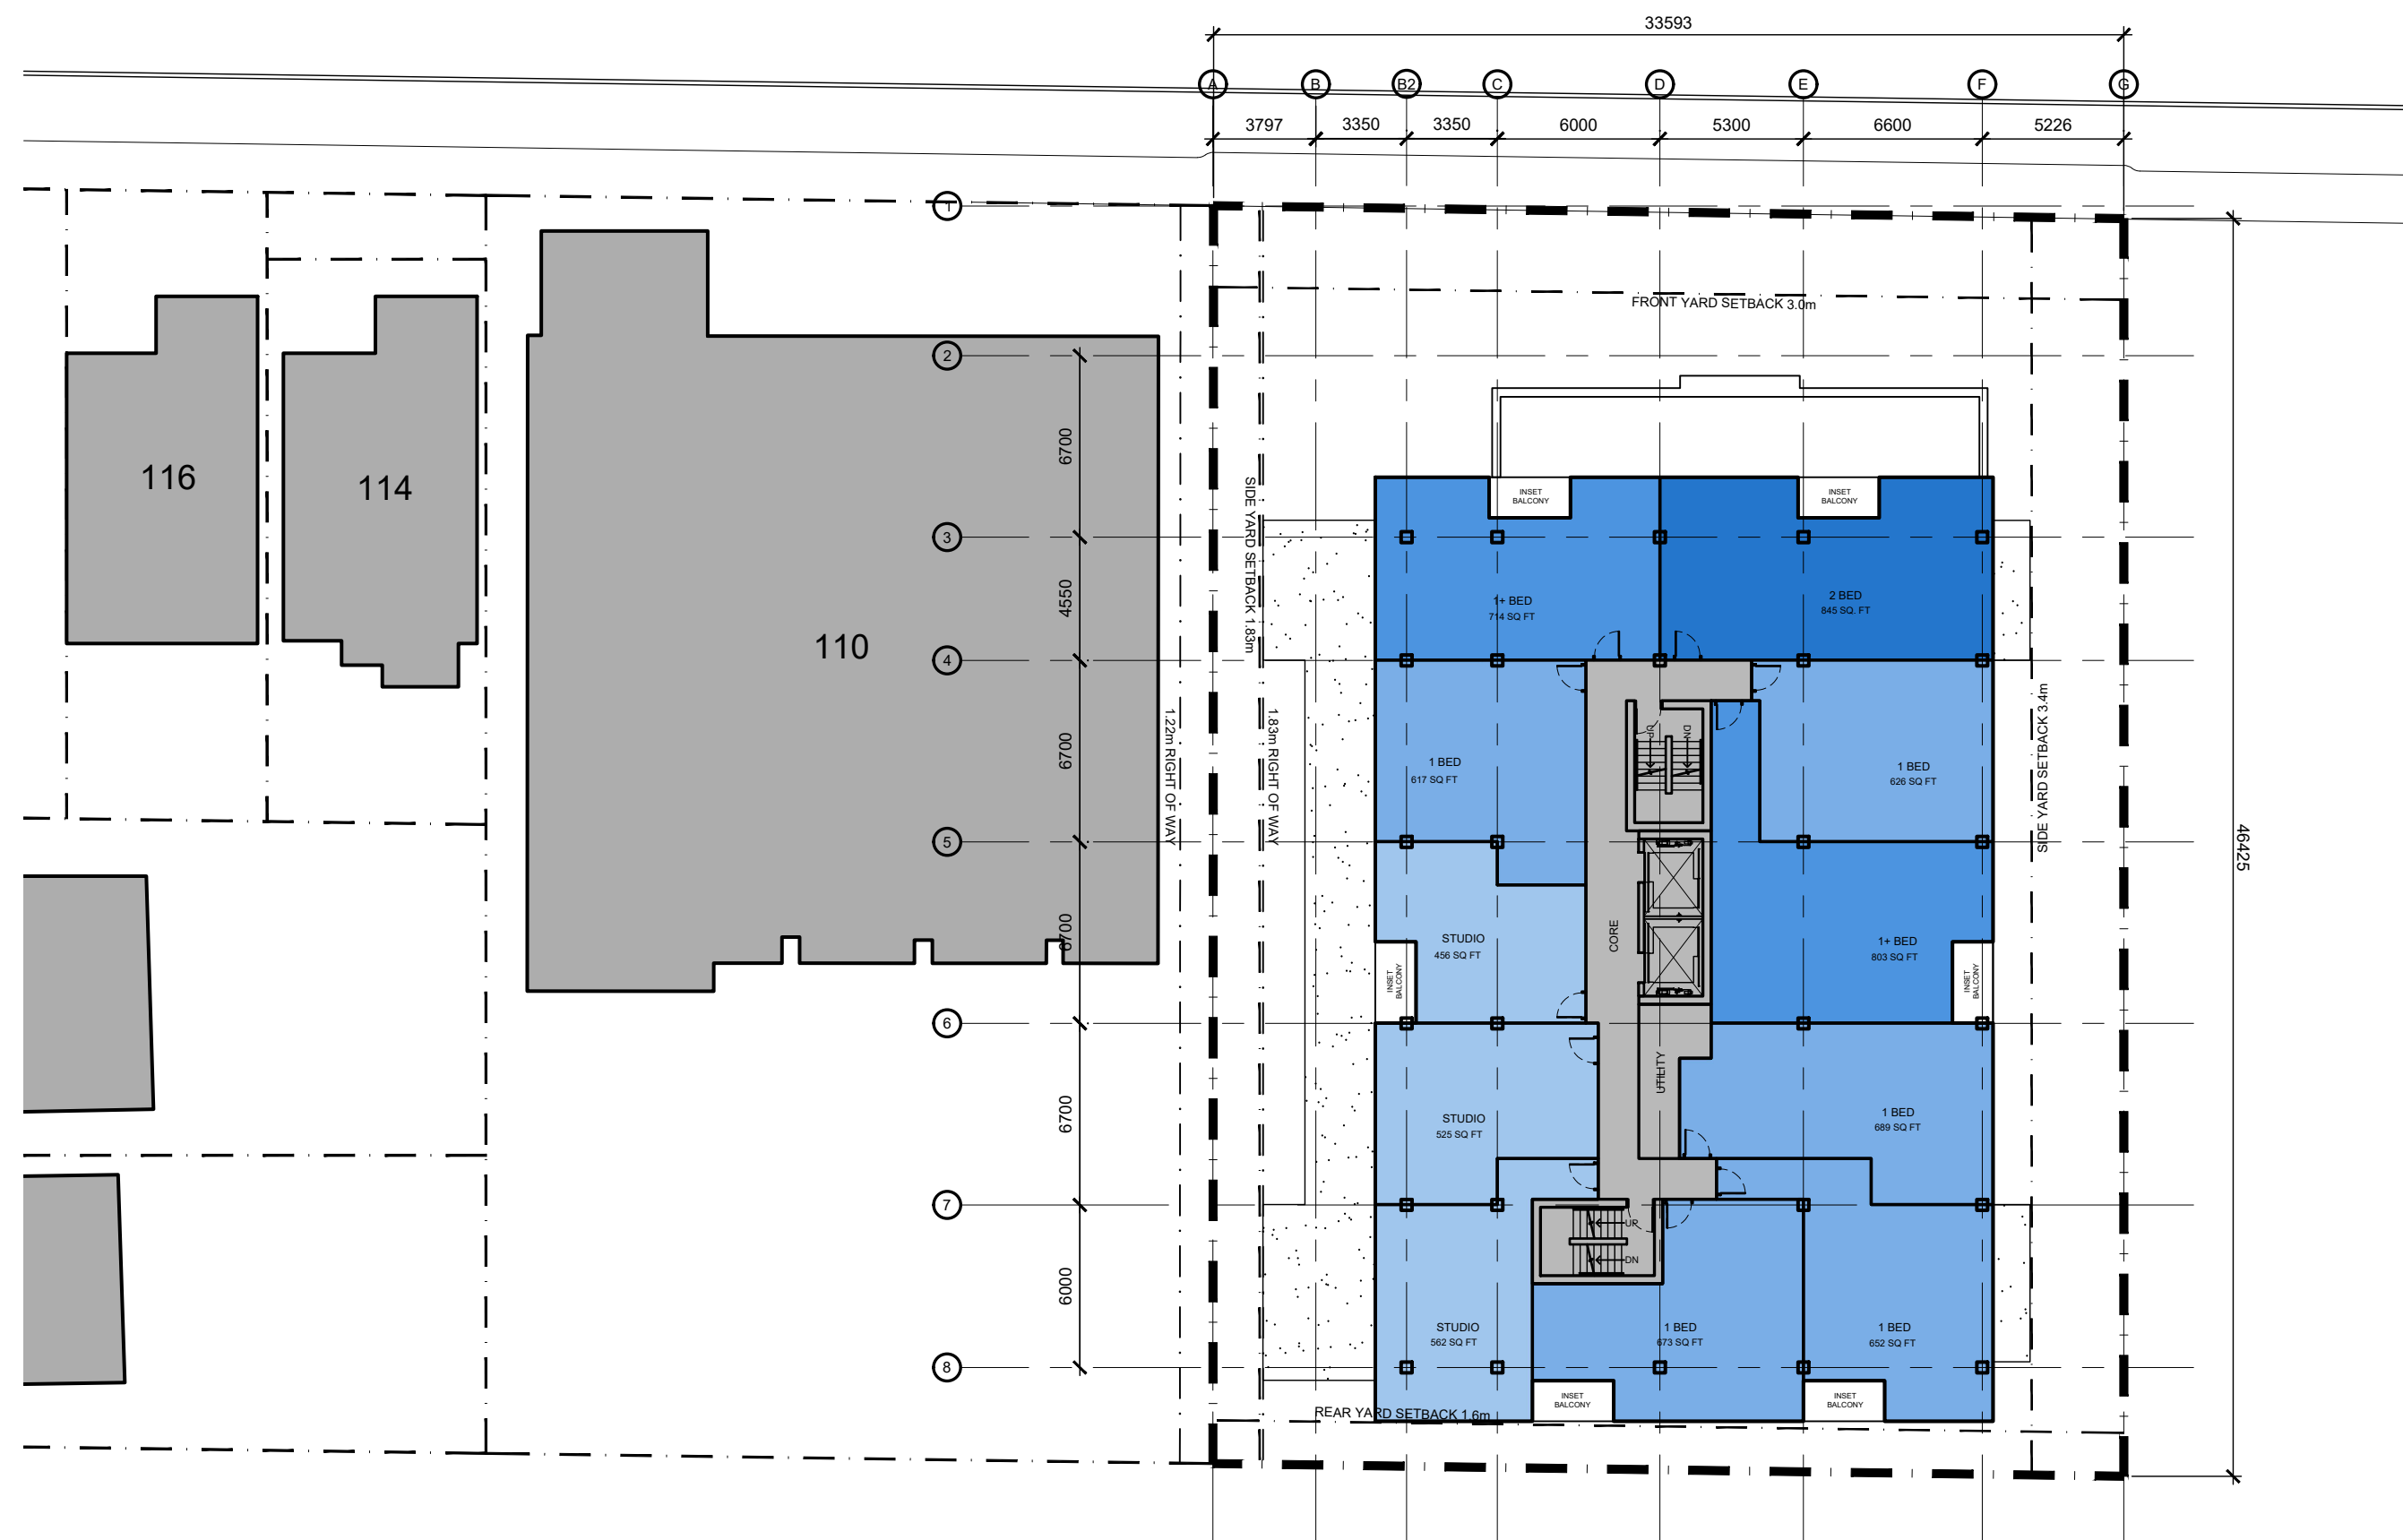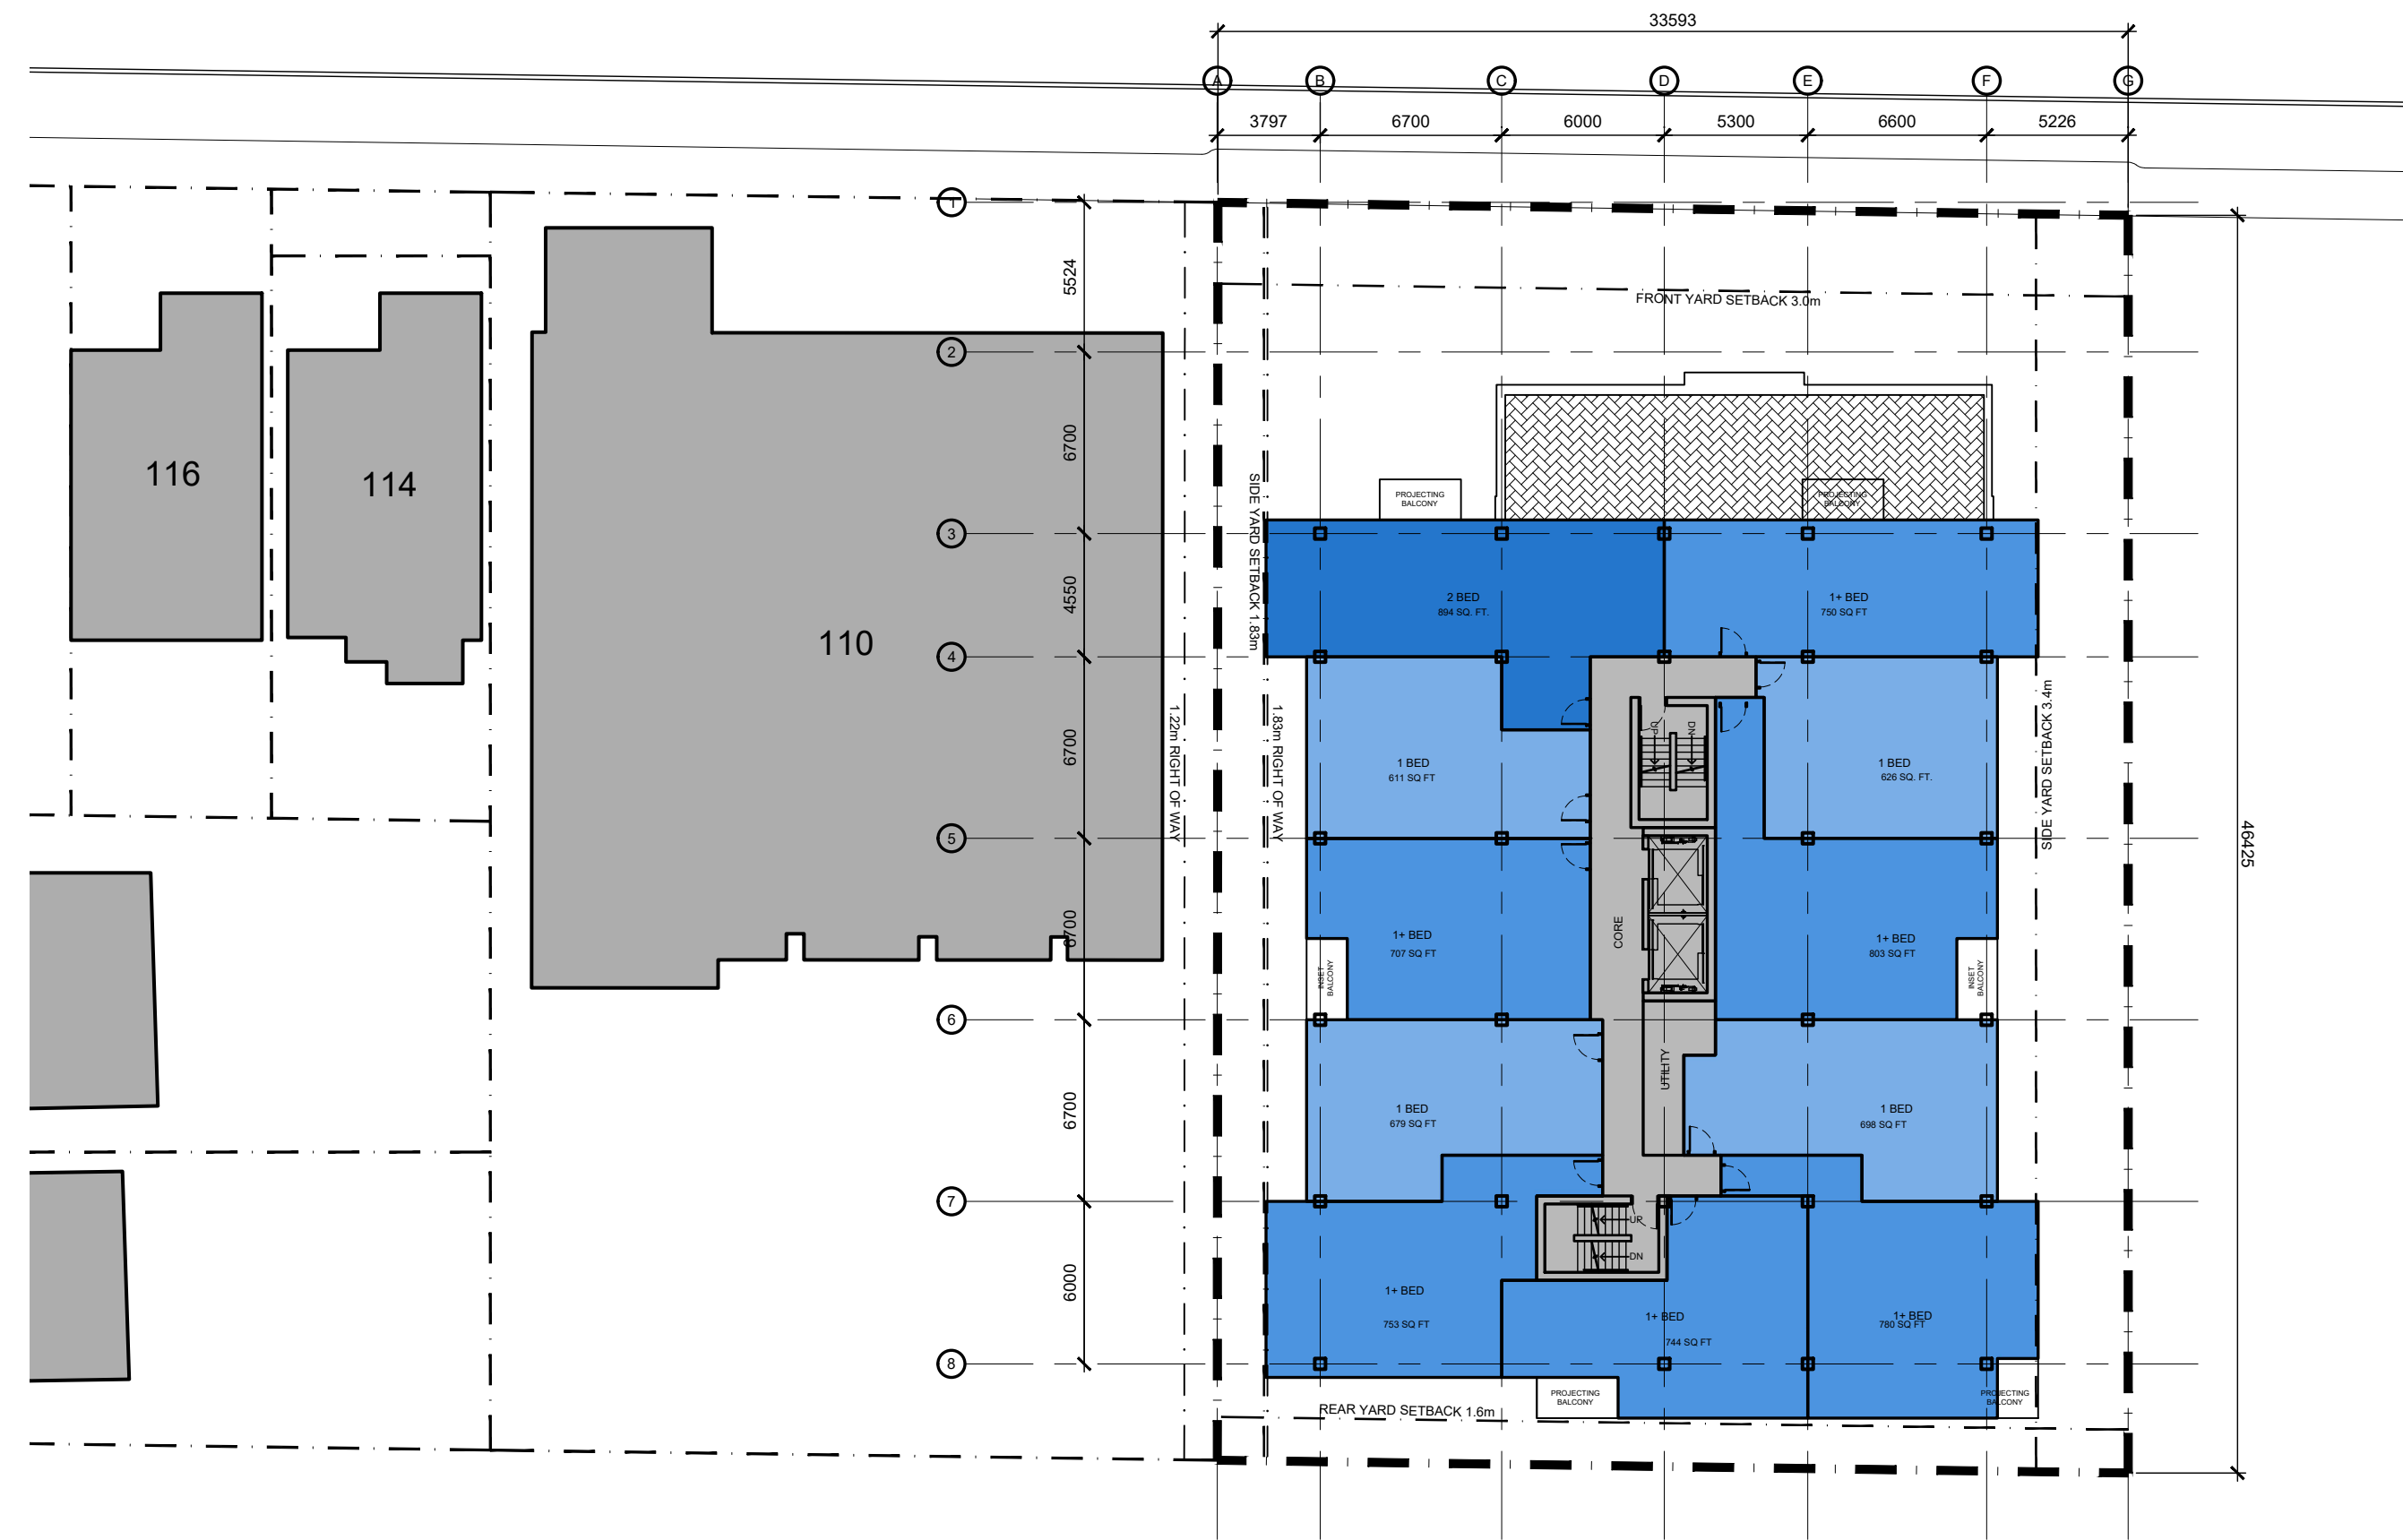

PLAN - LEVEL 3-4

PLAN - LEVEL 5-12

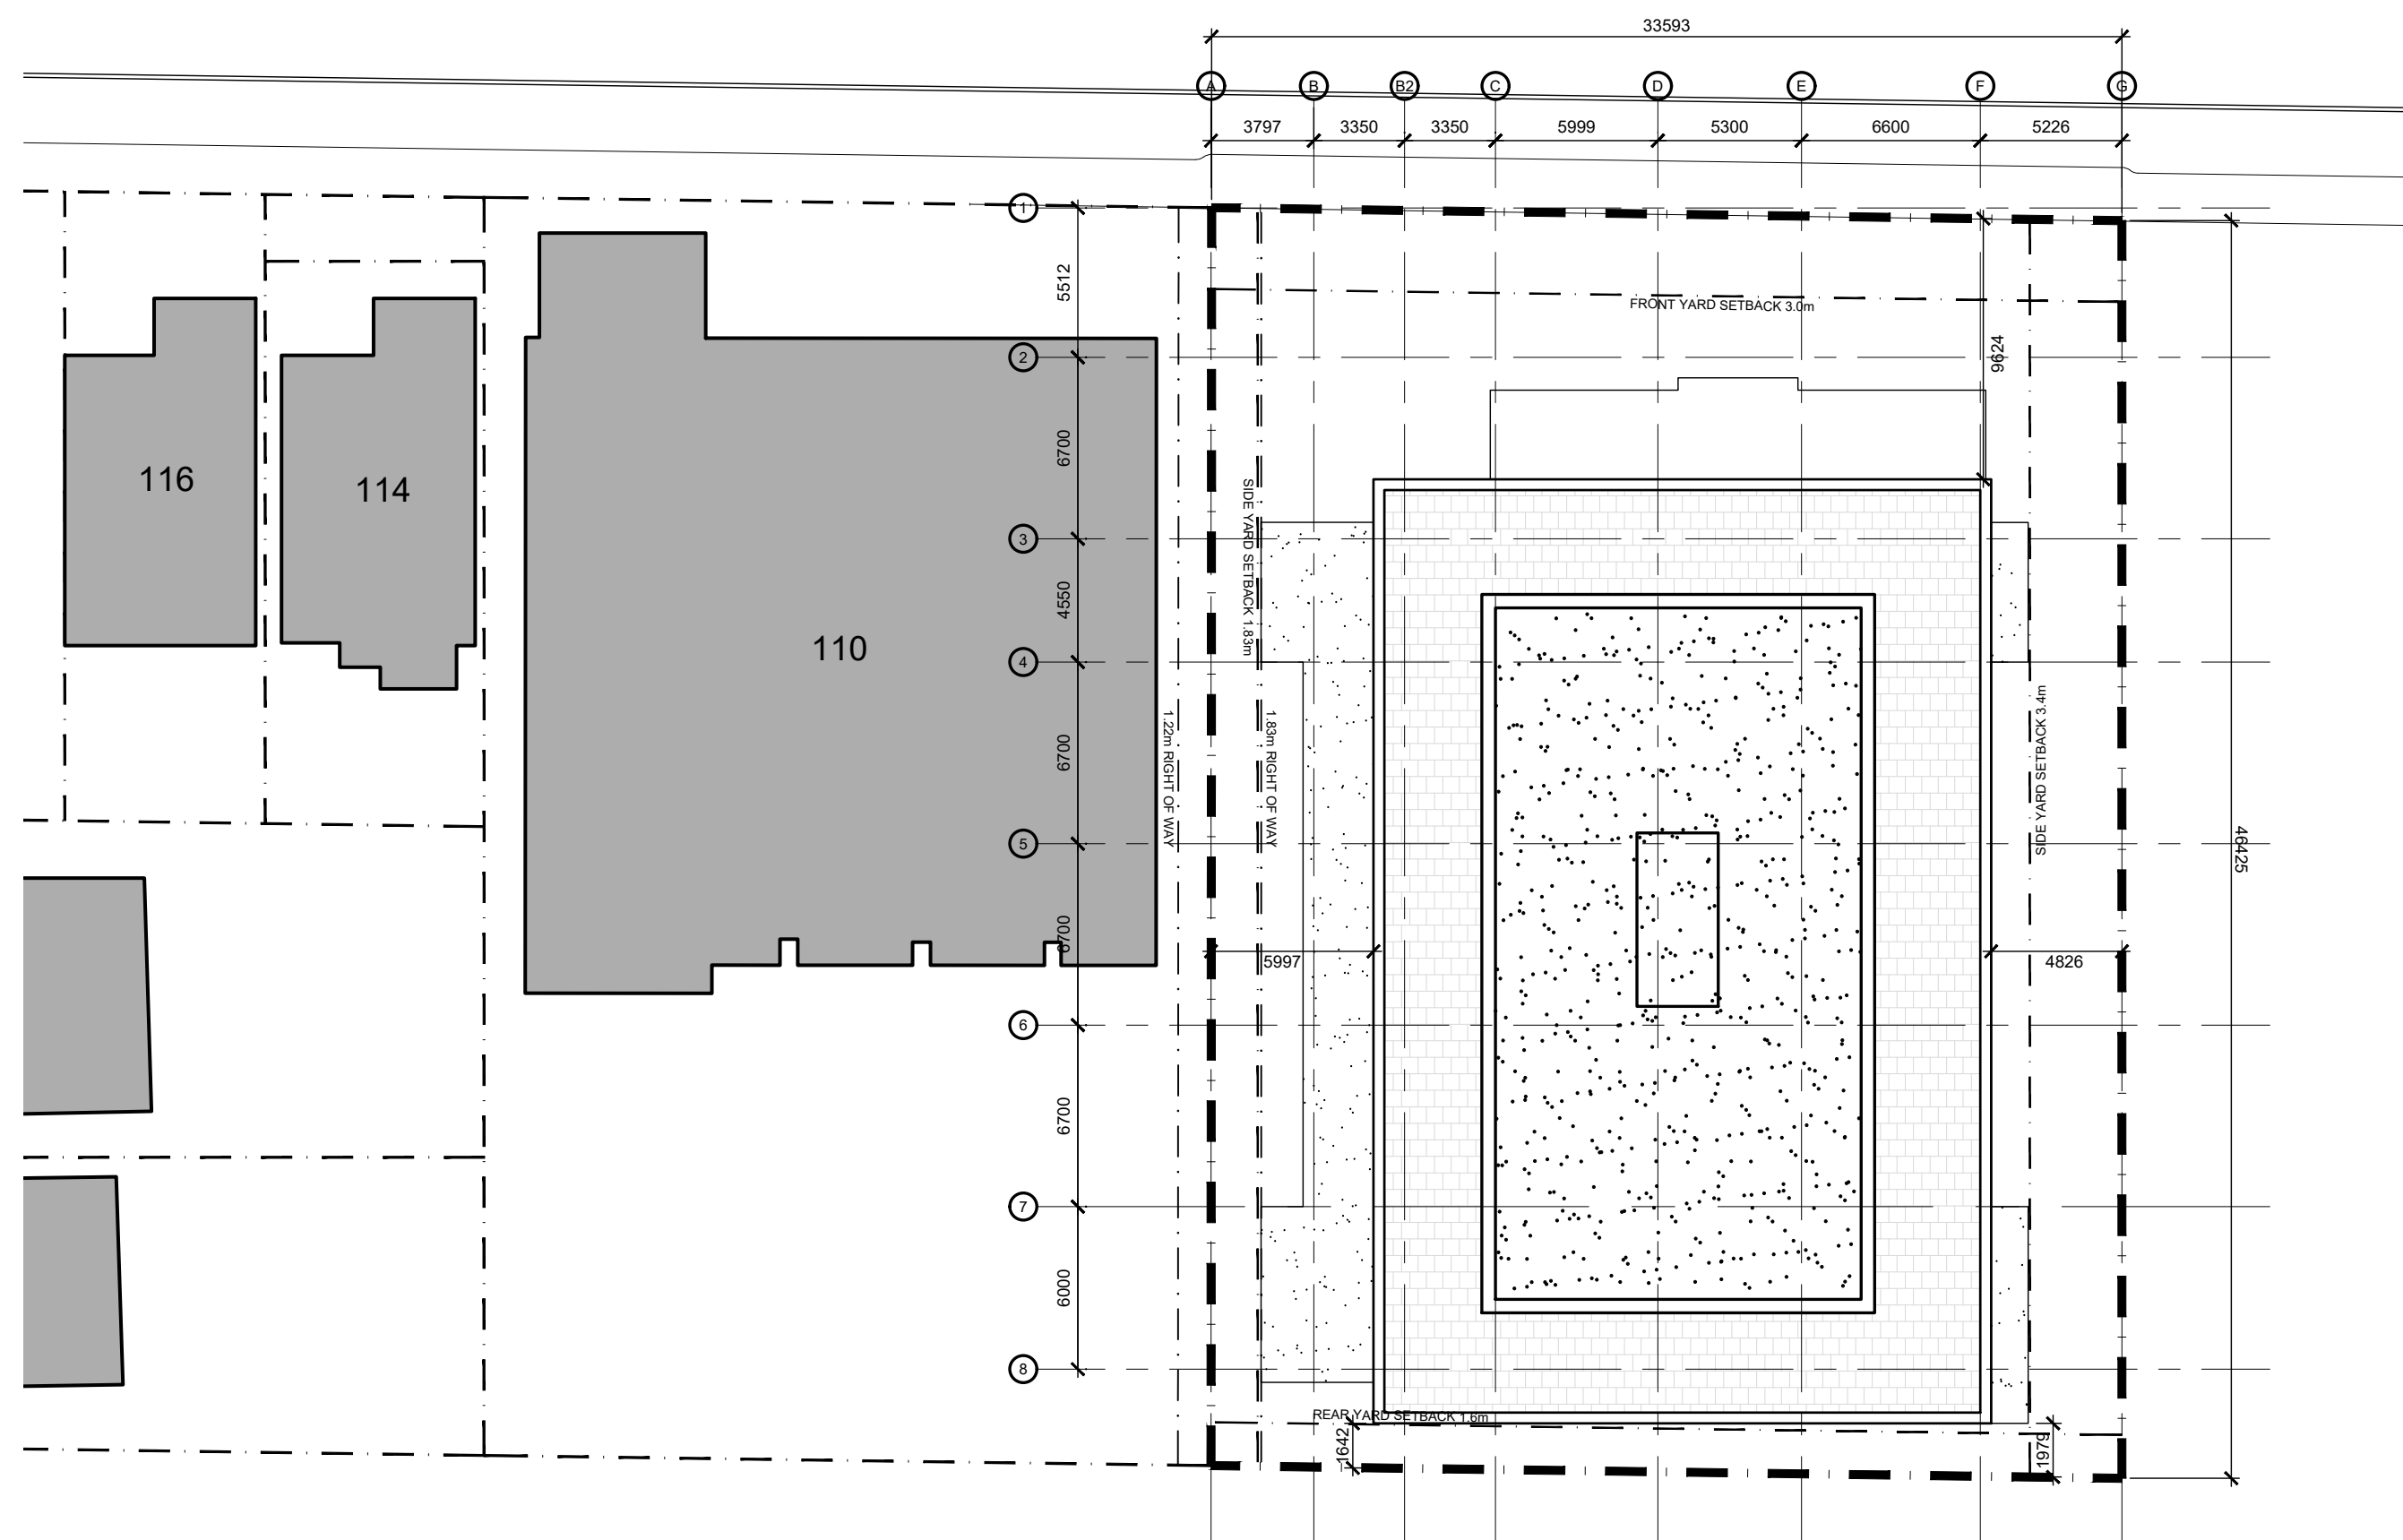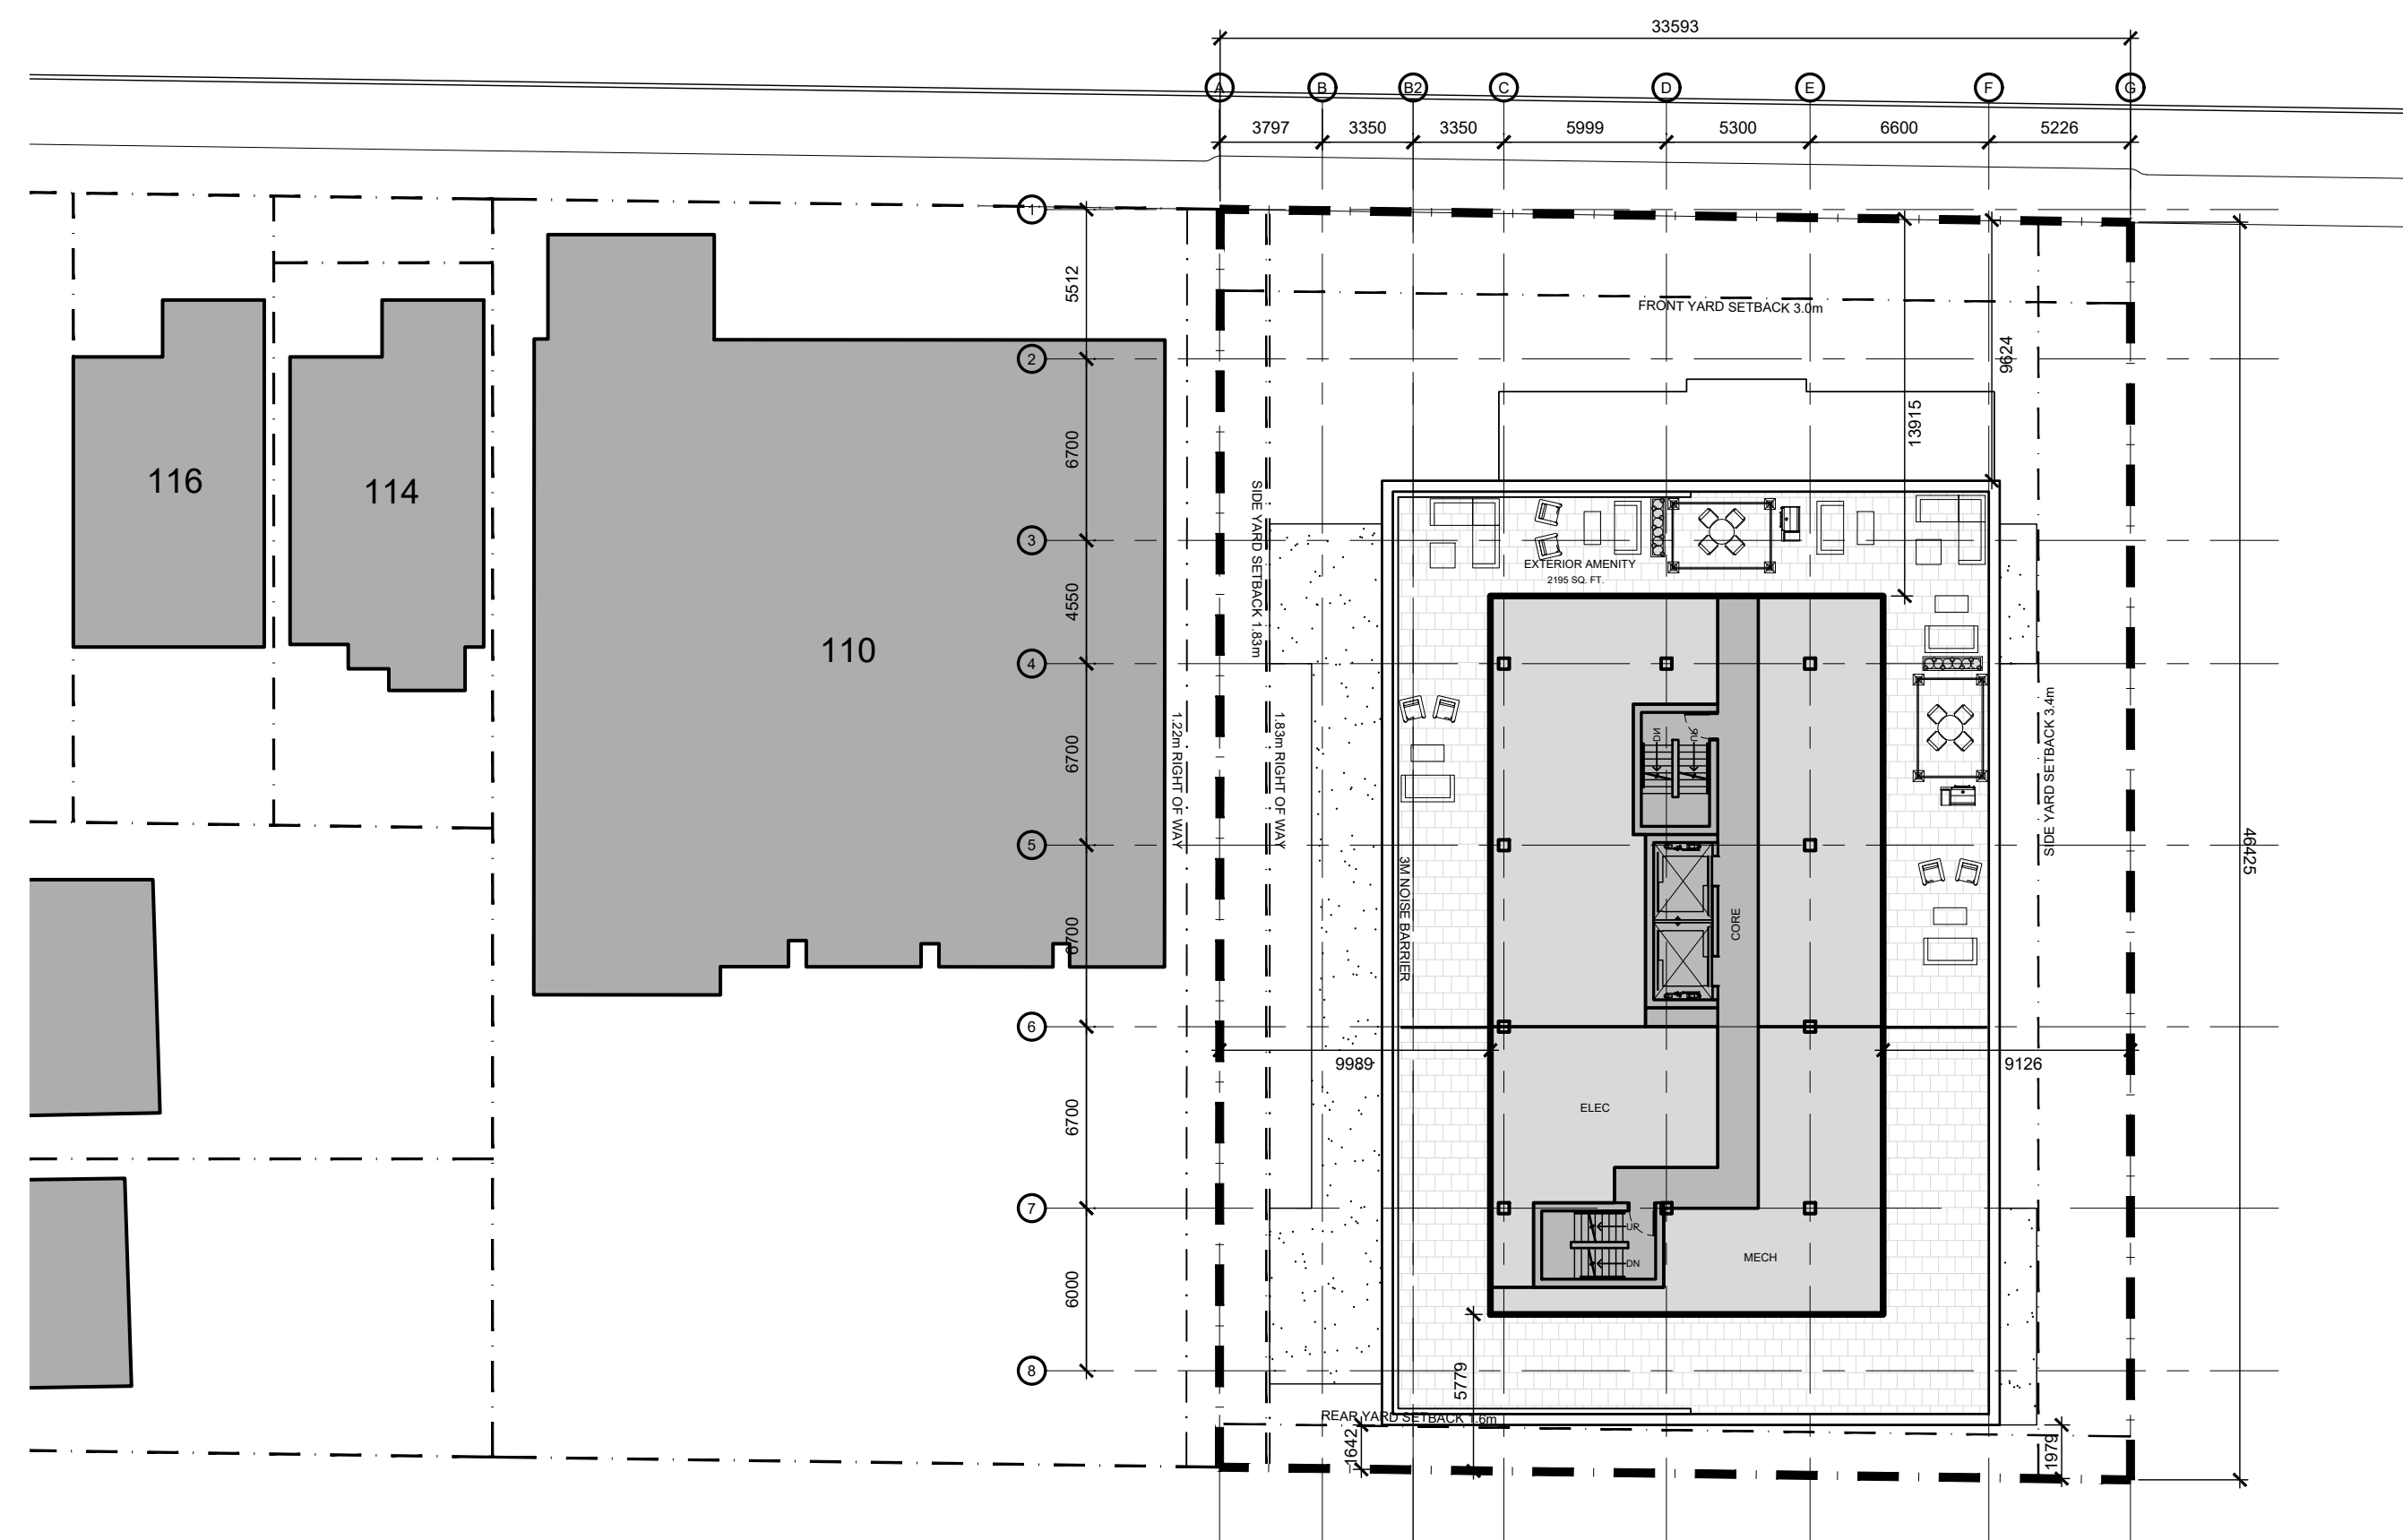

PLAN - PENTHOUSE

PLAN - ROOF

IT IS THE RESPONSIBILITY OF THE APPROPRIATE CONTRACTOR TO CHECK AND VERIFY ALL DIMENSIONS ON SITE AND TO REPORT ALL ERRORS AND/OR OMISSIONS TO THE ARCHITECT.
 ALL CONTRACTORS MUST COMPLY WITH ALL PERTINENT CODES AND BY-LAWS.
 THIS DRAWING MAY NOT BE USED FOR CONSTRUCTION UNTIL SIGNED BY THE ARCHITECT.
 DO NOT SCALE DRAWINGS.
 COPYRIGHT RESERVED.

THE PROPERTY BOUNDARY INFORMATION ON THIS SITE PLAN WAS DERIVED FROM THE SURVEY CONDUCTED BY ANNIS, O'SULLIVAN & VOLLEBECK LTD DATED JULY 24, 2018.

1	ISSUED FOR SITE PLAN RESUBMISSION	Dec.23.21
---	-----------------------------------	-----------

No.	DESCRIPTION	DATE
-----	-------------	------

REVISIONS:

ARCHITECT SEAL: 	NORTH ARROW:
---------------------	------------------

CLIENT:

ARCHITECT:

 56 Beech Street, Ottawa, Ontario K1S 3J6
 t.613.724.9932 f.613.724.1209 www.roderickclary.ca

PROJECT TITLE:
100 ARGYLE AVENUE
 OTTAWA ONTARIO

SHEET TITLE:
PLANS

DRAWN: RLA	CHECKED: RLA
SCALE: 1:250	SHEET No. A101
PROJECT No. 1720	