


253-255-257 YORK ST. & 78-80 NELSON ST.
COMBINED
 PROPOSED ADDITION AND RENOVATION

CONSULTANTS: SOMA PRO DESIGNS
 STRUCTURAL -
 MECHANICAL -
 ELECTRICAL -
 GRADING -

NO.	REVISION/ISSUE	DATE
9		
8		
7		
6		
5		
4		
3		
2	RESUBMISSION OF SPA	03/18/22
1	ISSUED FOR SPA	09/20/21

PROJECT: 253-255-257 YORK ST. & 78-80 NELSON ST.
 OTTAWA, ONTARIO
 K1N 5T9
 DRAWING NAME: EXISTING & PROPOSED ELEVATIONS
 DRAWN: L.T.
 BY: L.T.
 DATE: MAY, 2021
 SCALE: AS NOTED

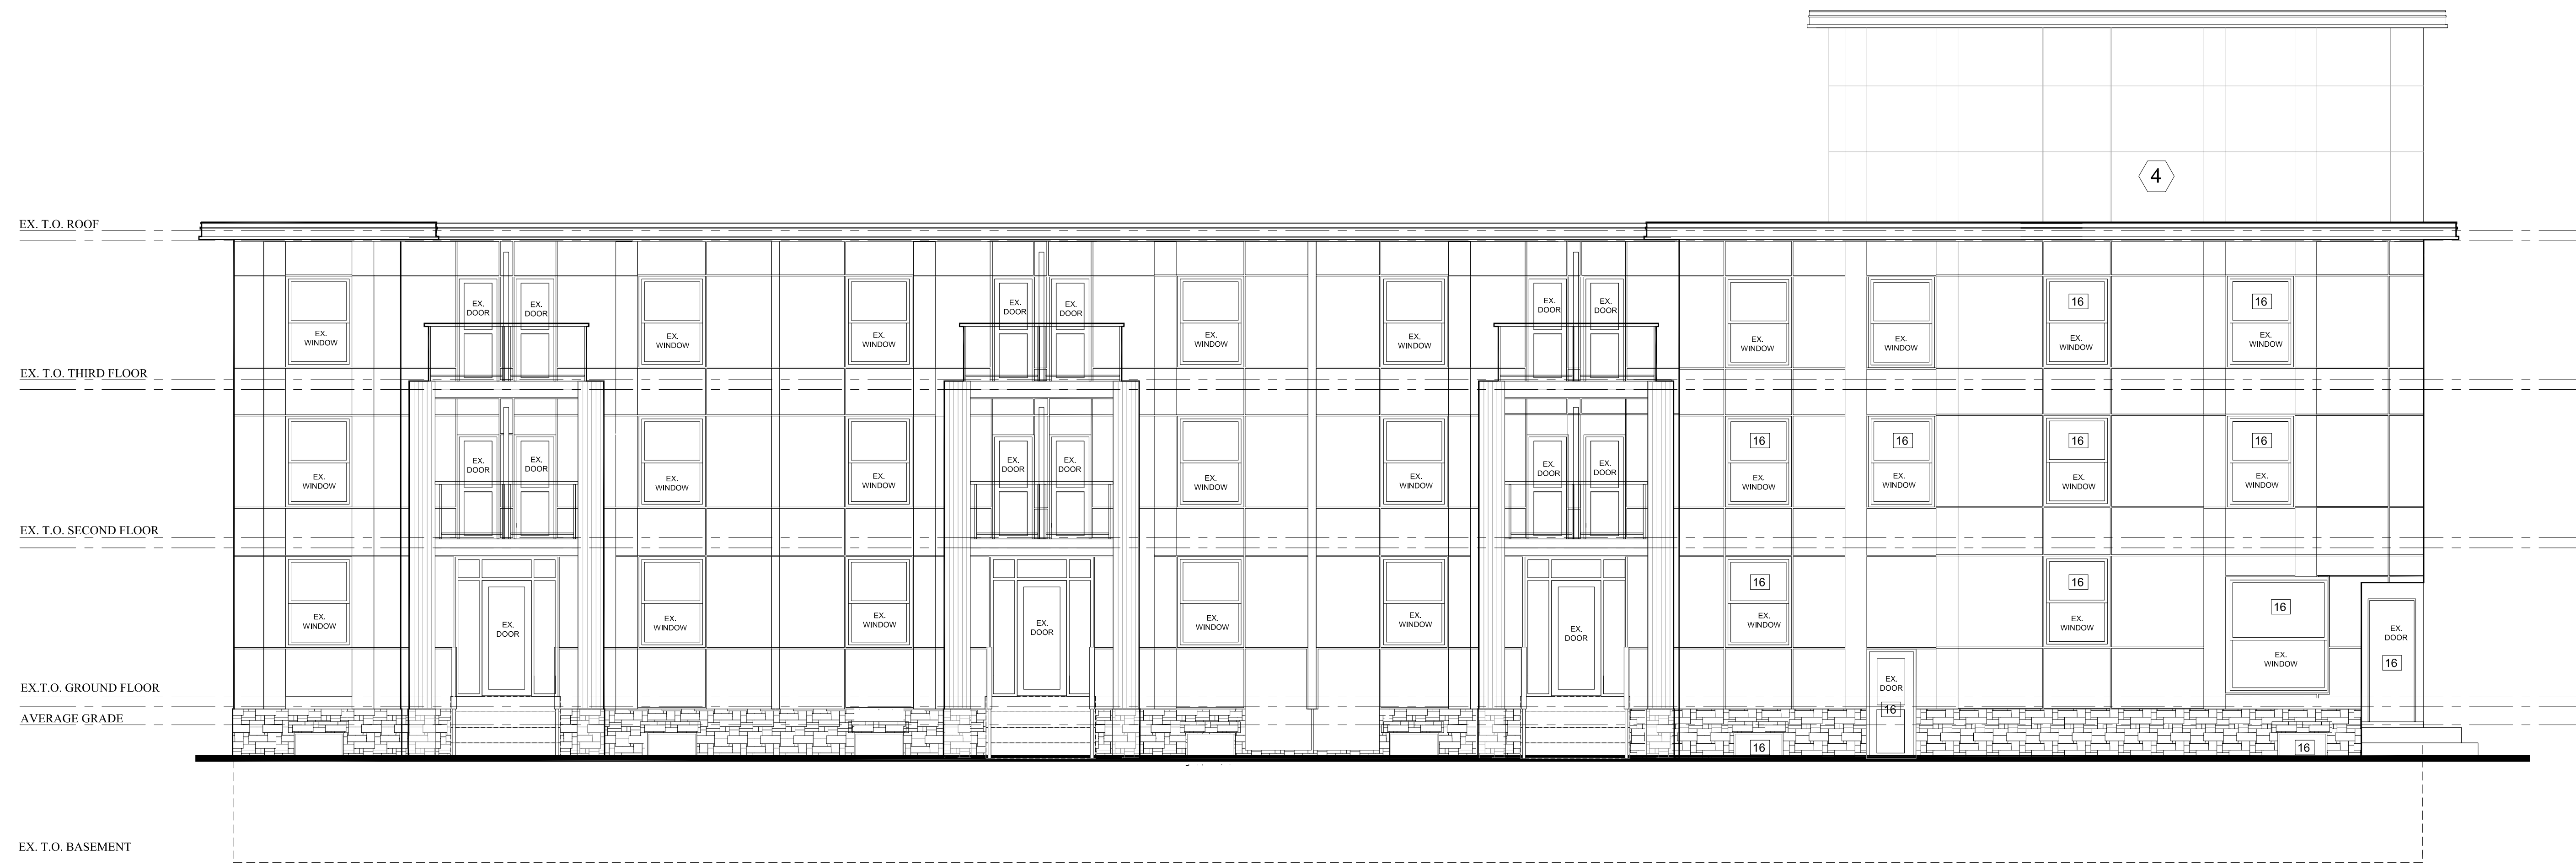

2
A9 PROPOSED SOUTH (FRONT) ELEVATION
 SCALE: 3/16"=1'-0"



1
A9 EXISTING EAST BUILDING PROPOSED EAST ELEVATION
 SCALE: 3/16"=1'-0"

- MATERIAL LEGEND & NOTES**
- ① CEMENT PARGING
 - ② BRICK VENEER
 - ③ CORRUGATED METAL (WHITE COLOR)
 - ④ CEMENT BOARD PANEL
 - ⑤ CORRUGATED METAL (BLACK COLOR)

D02-02-21-0088 & D07-12-21-0135

A10

253-255-257 YORK ST. & 78-80 NELSON ST.

**COMBINED
 PROPOSED ADDITION AND RENOVATION**

CONSULTANTS: SOMA PRO DESIGNERS
 STRUCTURAL -
 MECHANICAL -
 ELECTRICAL -
 GRADING -


NO.	REVISION/ISSUE	DATE
9		
8		
7		
6		
5		
4		
3		
2	RESUBMISSION OF SPA	03/16/22
1	ISSUED FOR SPA	08/20/21

PROJECT:
 253-255-257 YORK ST. & 78-80 NELSON ST.
 OTTAWA, ONTARIO
 K1N 5T5


DRAWING NAME:
 EXISTING & PROPOSED ELEVATIONS

DRAWN: L.T. SHEET:
 BY: DATE: MAY 2021
 SCALE: AS NOTED

D02-02-21-0088 & D07-12-21-0135

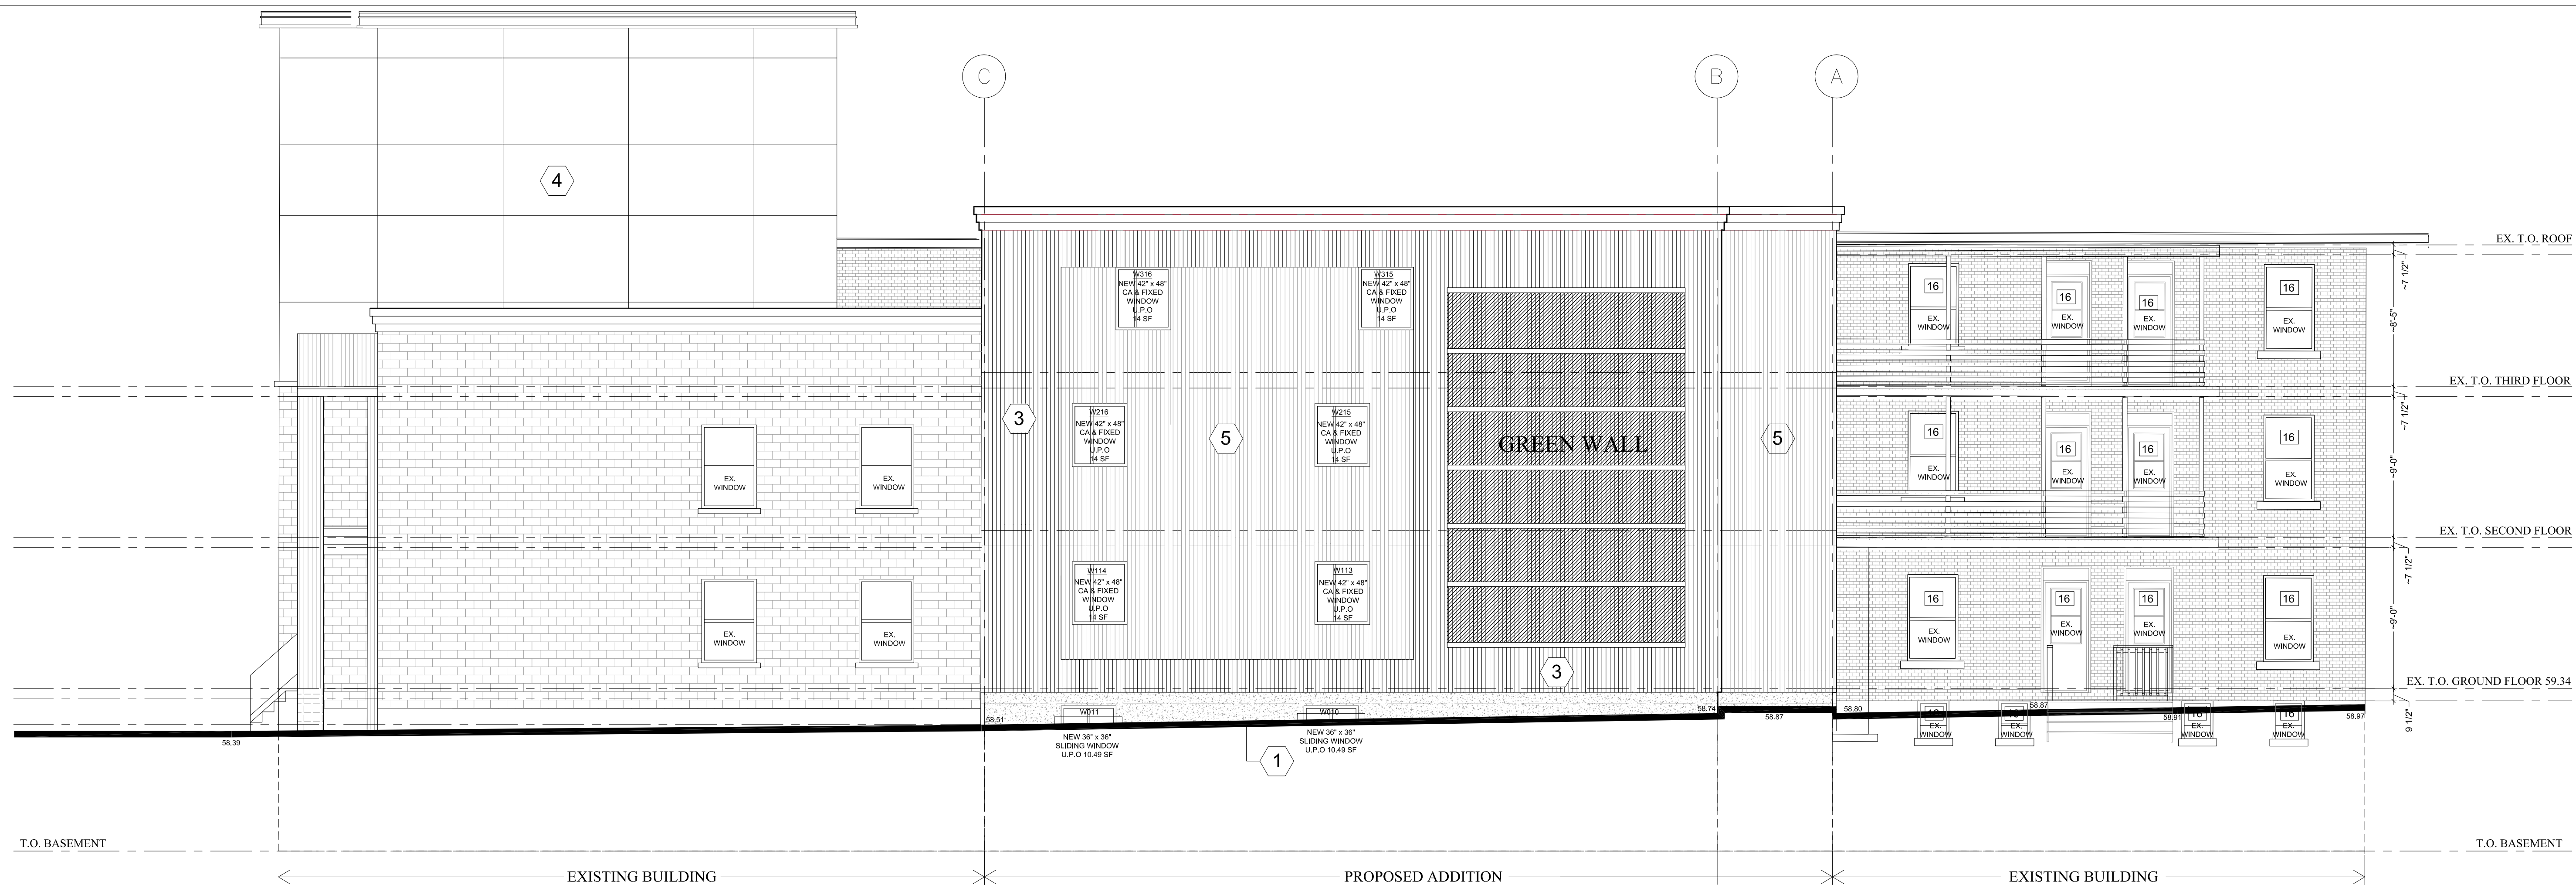

2 PROPOSED NORTH (REAR) ELEVATION
 SCALE: 3/16"=1'-0"

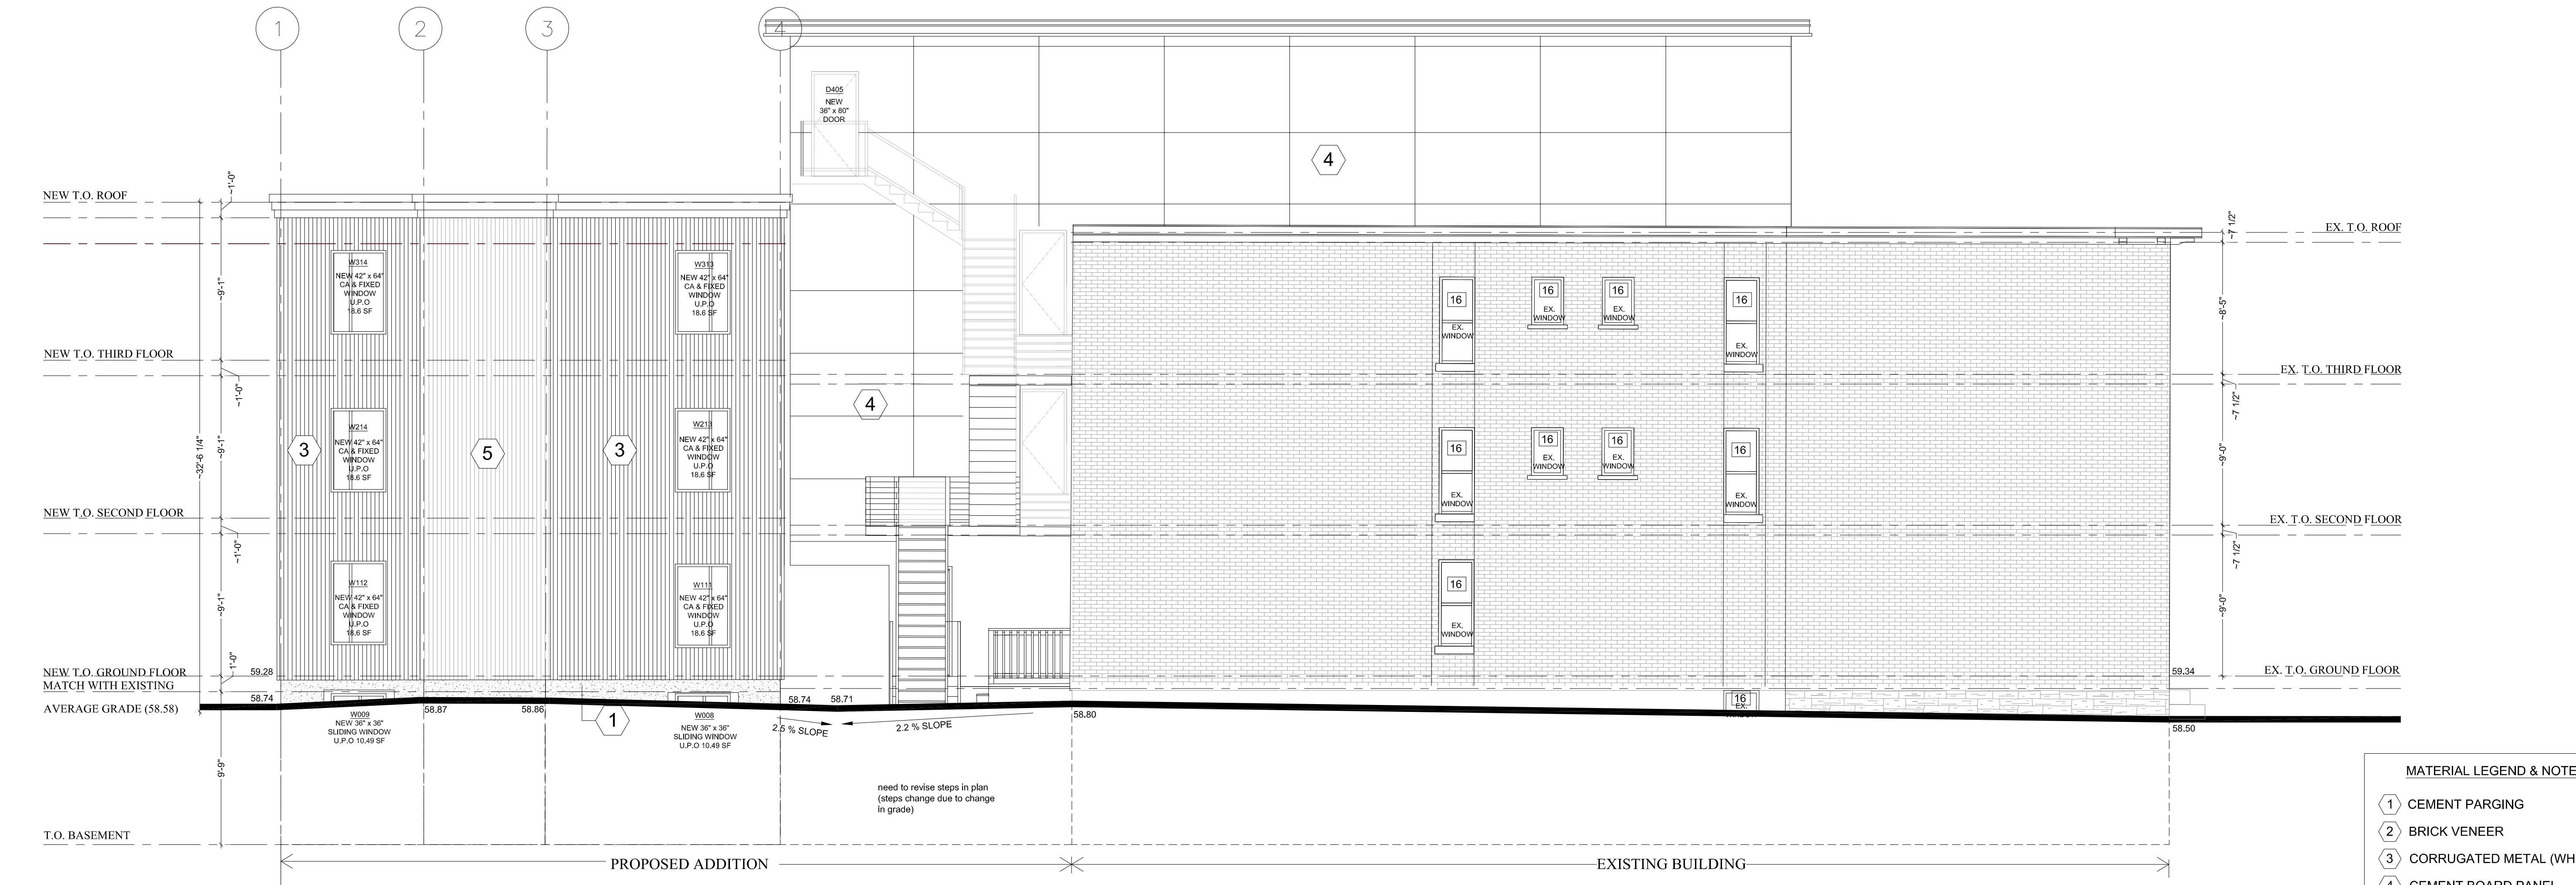

1 PROPOSED WEST ELEVATION
 SCALE: 3/16"=1'-0"

MATERIAL LEGEND & NOTES

- 1 CEMENT PARGING
- 2 BRICK VENEER
- 3 CORRUGATED METAL (WHITE COLOR)
- 4 CEMENT BOARD PANEL
- 5 CORRUGATED METAL (BLACK COLOR)

need to revise steps in plan (steps change due to change in grade)