




1 EAST ELEVATION

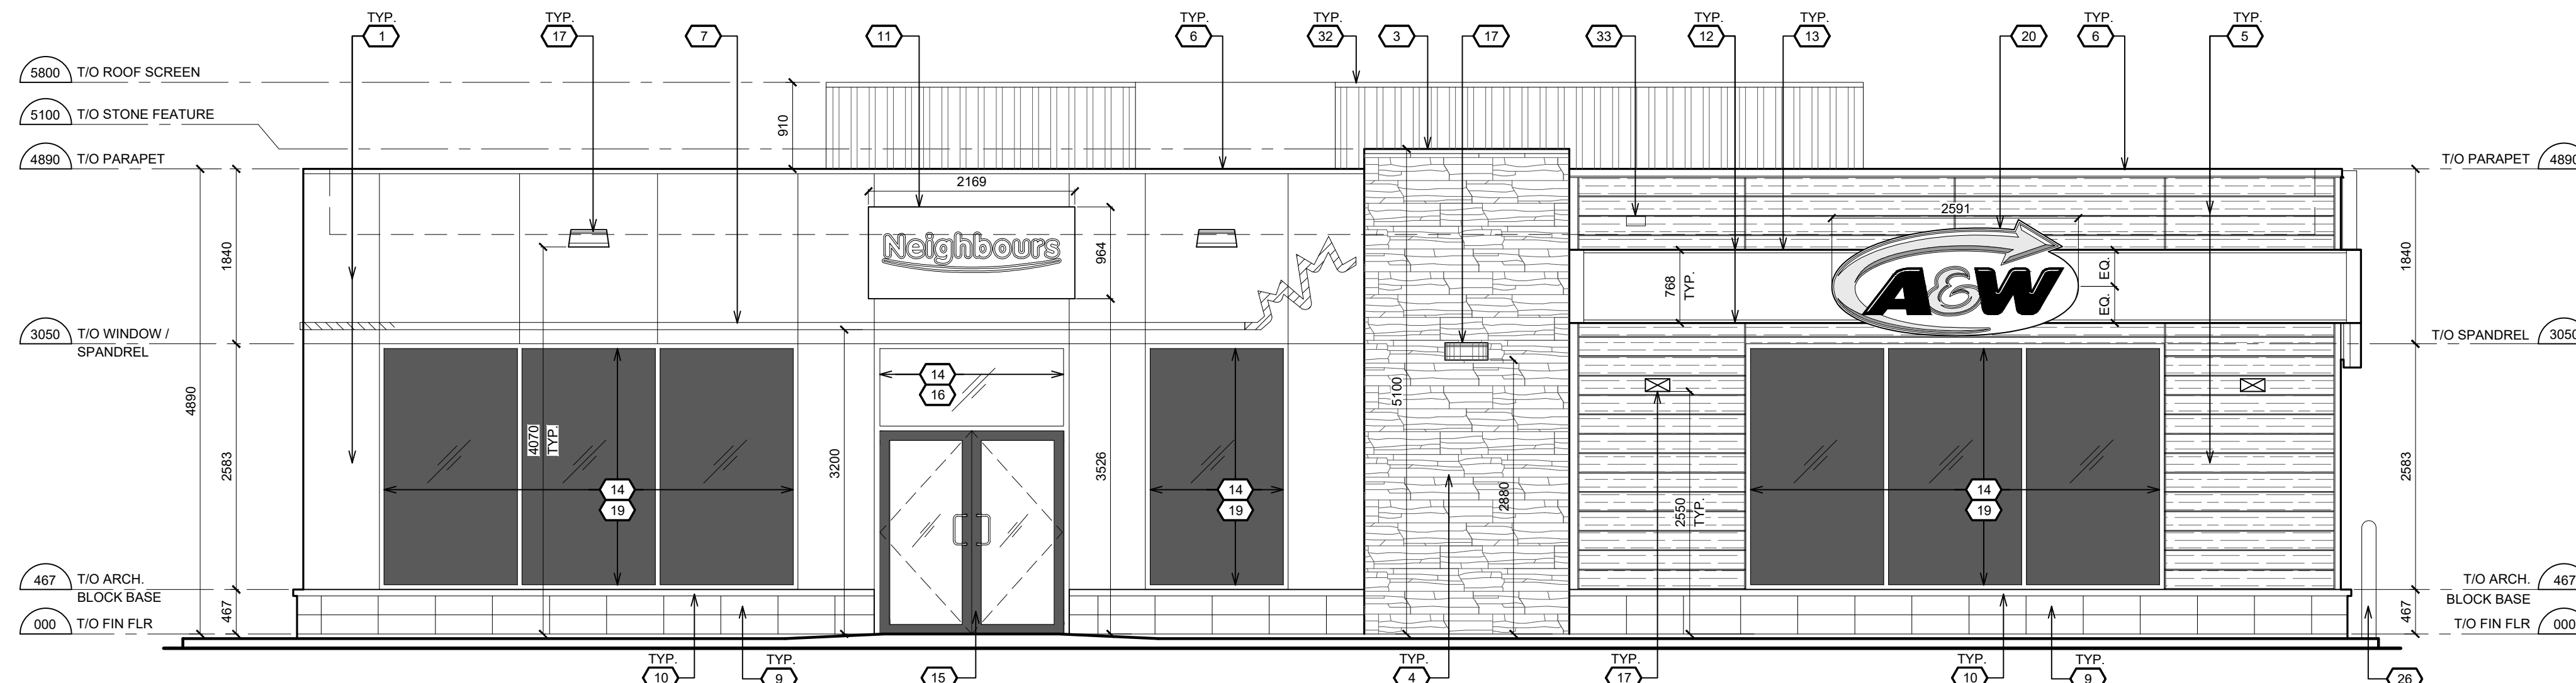

2 WEST ELEVATION

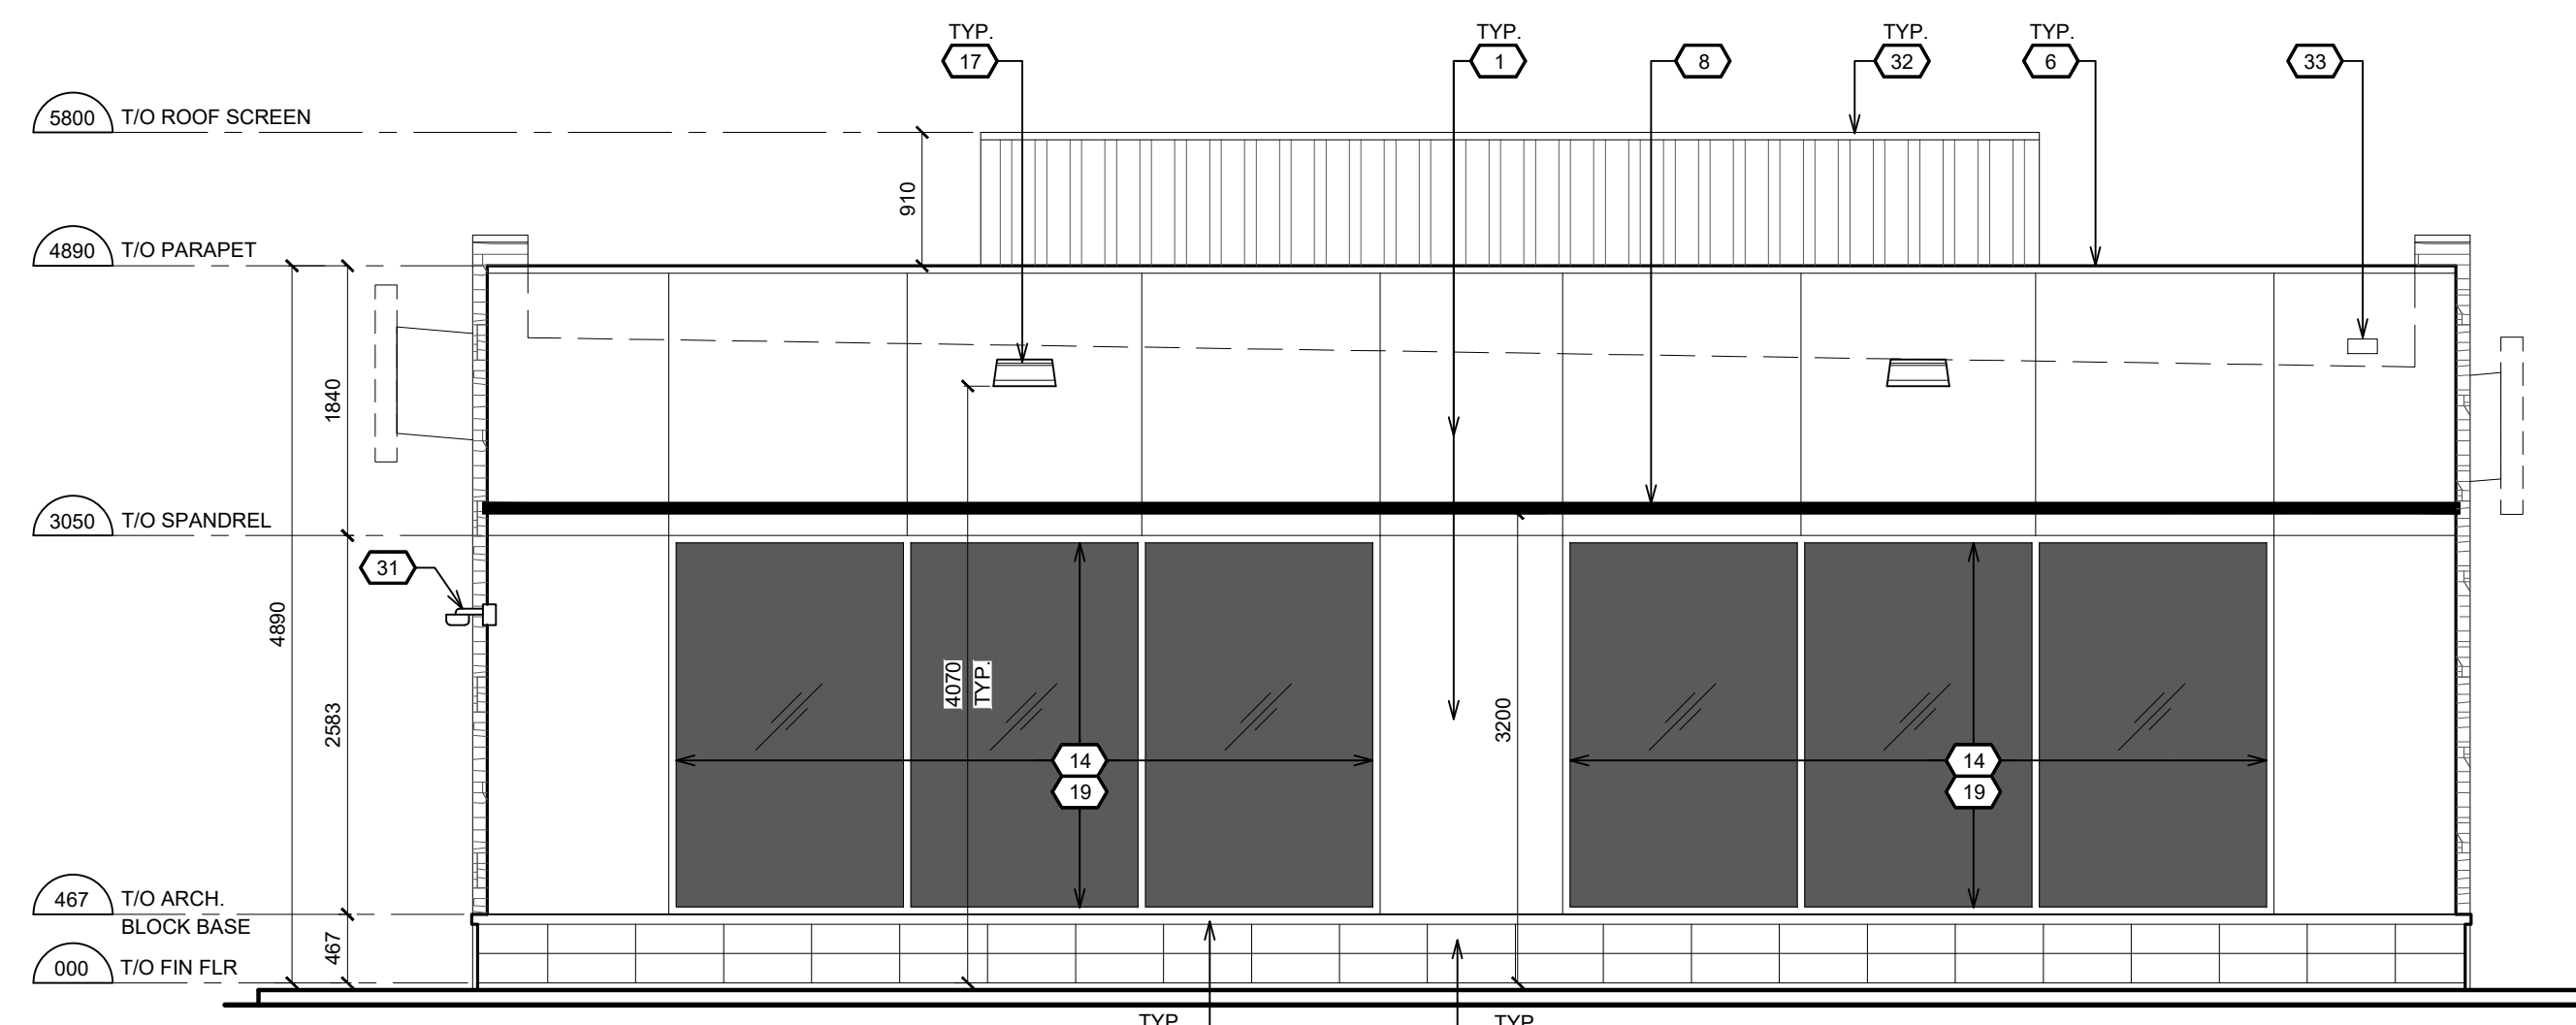

3 NORTH ELEVATION

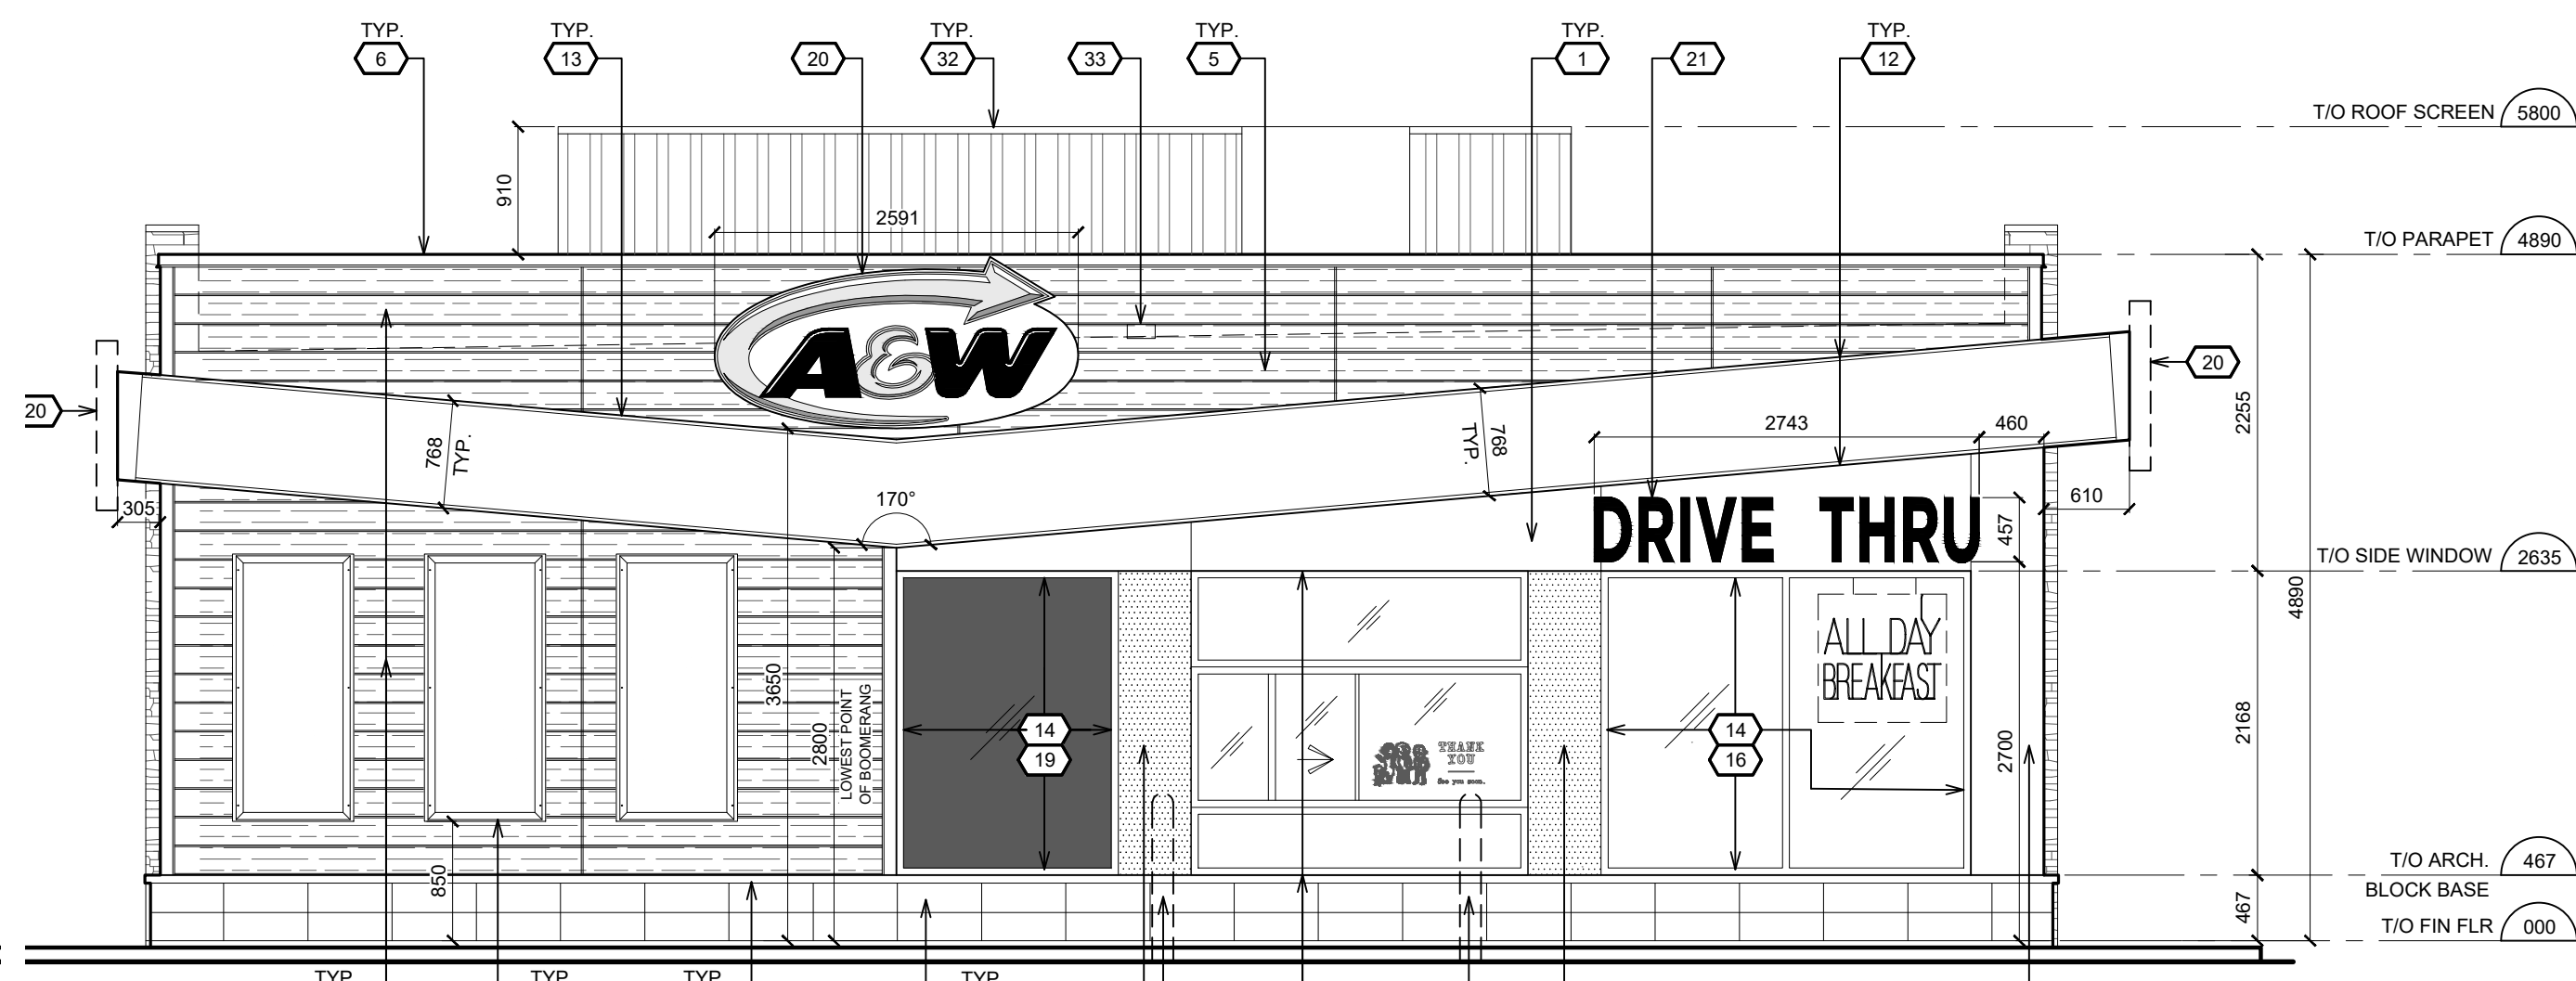

4 SOUTH ELEVATION

NO.	PRODUCT	SPECIFICATION & COLOUR
1	ACM WALL PANEL SYSTEM	COLOUR : PCP WHITE
2	ALUMINUM COVER	COLOUR : CLEAR ANODIZED
3	METAL FLASHING (STONE WALL)	PAINT COLOUR : BENJAMIN MOORE HC-85 FAIRVIEW TAUPE
4	CULTURED STONE WALL FINISH	PRO-FIT ALPINE LEDGESTONE COL. PHEASANT 42017
5	PRE-FINISHED WOOD GRAIN	KNOTWOOD - KED150 COLOUR : ATLANTIC CEDAR (6" DECKING BOARD)
6	METAL FLASHING (PARAPET)	COLOUR TO MATCH : PCP WHITE
7	ILLUMINATED LED RED LEAF BAND	75mm CONTINUOUS ILLUMINATED LED RED LEAF BAND
8	NON-ILLUMINATED RED BAND	75mm CONTINUOUS NON-ILLUMINATED RED BAND
9	ARCHITECTURAL BLOCK BASE	SHOULDICE DESIGNER STONE TEXTURE : TEK-STONE COLOUR : GALAXY SIZE: 390mm x 90mm x 190mm H. STACKED APPLICATION
10	ARCHITECTURAL SILL CAP	SHOULDICE DESIGNER STONE 224 SLOPED SILL COLOUR : GALAXY
11	INTERNALLY ILLUMINATED SIGN (C-STORE)	
12	ILLUMINATED BOOMERANG LIGHT BOX	COLOUR : A&W ORANGE
13	FLASHING (A&W BOOMERANG)	COLOUR TO MATCH : A&W ORANGE
14	ALUMINUM WINDOW FRAMING	COLOUR : CLEAR ANODIZED
15	ALUMINUM DOOR LEAF FRAME	COLOUR : BLACK ANODIZED
16	THERMAL PANE GLASS	DOUBLE GLAZED
17	EXTERIOR LIGHT FIXTURE	LED FIXTURE, FIXTURE COLOUR: BLACK
18	DRIVE-THRU WINDOW (A&W)	COLOUR : CLEAR ANODIZED
19	SPANDREL GLASS PANEL	PPG EXTRUSION COATINGS: DURANAR COATINGS - UC4352 COLONIAL GRAY
20	ILLUMINATED A&W LOGO SIGN	
21	NON ILLUMINATED A&W LETTER SIGN	
22	A&W POSTER SNAP FRAME	SURFACE MOUNTED
24	A&W 'DRIVE-THRU / BREAKFAST OPEN' ILLUMINATED SIGN	INTERIOR SUSPENDED
25	ILLUMINATED PETRO-POINTS SIGN	INTERIOR SUSPENDED
26	CONC. FILLED BOLLARD	COLOUR : A&W ORANGE
27	INSULATED PANEL	COLOUR : CLEAR ANODIZED
28	SECURITY DRAWER	COLOUR : SILVER ALUMINUM
31	PASS-THRU 360 CAMERA	
32	METAL CLAD ROOF SCREEN	COLOUR : WHITE TO MATCH 1

5 EXTERIOR FINISH SCHEDULE

Allison Hamlin

ALLISON HAMLIN
 MANAGER (A), DEVELOPMENT REVIEW WEST
 PLANNING, REAL ESTATE & ECONOMIC DEVELOPMENT
 DEPARTMENT, CITY OF OTTAWA

APPROVED
 By Allison Hamlin at 4:31 pm, Feb 14, 2024

REVISION TABLE		
REV.	DESCRIPTION	DRAWN / APP'D. DATE

ISSUE TABLE		
TO	FOR	DATE
CITY	ISSUED FOR SITE PLAN APPROVAL	20 DEC 22
CITY	RE-ISSUED FOR SITE PLAN APPROVAL	04 APR 23

METRIC

ALL DIMENSIONS ARE IN MILLIMETRES U.N.O. CONTRACTOR TO CHECK/VERIFY ALL DIMENSIONS PRIOR TO COMMENCEMENT OF WORK. ALL DISCREPANCIES TO BE REPORTED TO THE PROJECT DESIGNER. DO NOT SCALE DRAWINGS.

CONSULTANT:

K PAUL ARCHITECT INC.
 TORONTO • VANCOUVER • ORLANDO

2600 Sherwood Heights Dr. Suite 200, Oakville, Ontario, L6J 7Y8
 www.kpaularchitect.com
 (905)337-9800 fax (905)337-1986



DRAWING TITLE:

**C-STORE
 EXTERIOR ELEVATIONS**

PROJECT:

NEIGHBOURS N3000AW
8605 CAMPEAU DRIVE
 KANATA (OTTAWA), ONTARIO

DRAWN BY: CL	CAD. INFO.: SHEET SIZE D (559 x 864)
DRAWING SCALE: AS NOTED	PETRO-CANADA CAD FILE No.
DATE DRAWN: APR 2023	CONSULTANT CAD FILE No.
CHECKED BY:	PLOT SCALE
APPROVED BY:	PLOT DATE
	PLOT CONFIGURATION

STD No./OUTLET No.	
10565	A2