


APPROVED
By Allison Hamlin at 1:22 pm, Nov 23, 2023

Allison Hamlin

**ALLISON HAMLIN
MANAGER (A), DEVELOPMENT REVIEW WEST
PLANNING, REAL ESTATE & ECONOMIC DEVELOPMENT
DEPARTMENT, CITY OF OTTAWA**

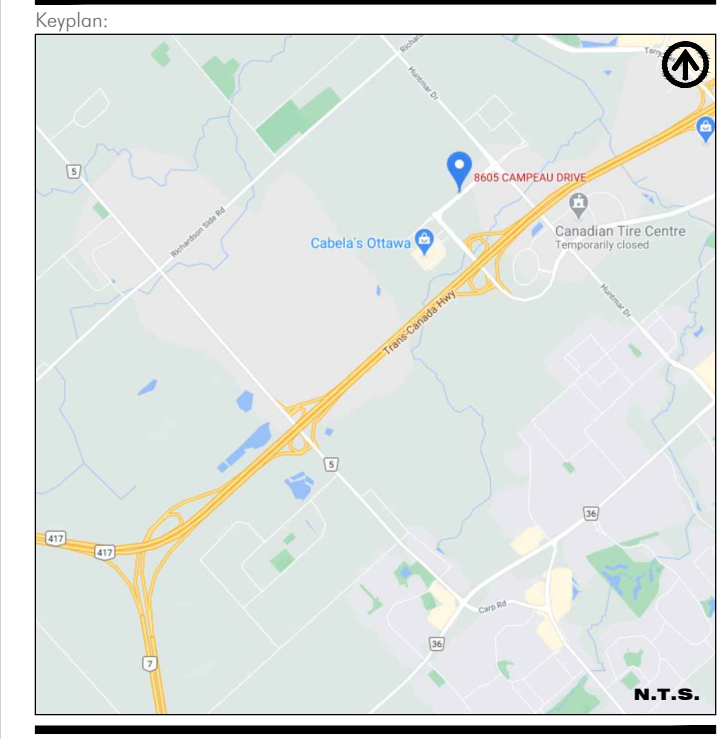

We have relied upon the accuracy and completeness of base & background information provided by the following Consultants in preparing this drawing and performing our professional services.

We are under no obligation or duty to verify the accuracy and/or completeness of this information and have not done so. We shall not be held responsible for any errors or omissions that may arise or be incorporated as a result of erroneous or incomplete information provided by the Client, Consultants and Contractors.

- LEGEND**
- EXISTING TREE TO BE PRESERVED
 - EXISTING TREE TO BE REMOVED
 - PROPOSED TREE HOARDING

1 TREE CONSERVATION PLAN
TC1 1:400

4 TREE PROTECTION SPECIFICATION

TREE PROTECTION SPECIFICATION

100% PROTECTION OF ALL EXISTING TREES SHALL BE MAINTAINED THROUGHOUT THE CONSTRUCTION PERIOD. THE CITY TREE PROTECTION BY-LAW, 2016 SHALL APPLY TO ALL TREES. 

Ottawa

SCALE: A10
DATE: MARCH 2021
DRAWING NO.: 1 of 1

2 EXISTING TREE INVENTORY SCHEDULE

Tree #	Common Name	Scientific Name	Diameter at Breast Height (DBH)	Trunk Integrity	Crown Structure	Crown Vigour	Crown Dieback	Minimum Tree Protection Zone	Action	Ownership	Tree #	Common Name	Scientific Name	Diameter at Breast Height (DBH)	Trunk Integrity	Crown Structure	Crown Vigour	Crown Dieback	Minimum Tree Protection Zone	Action	Ownership
1	Honey Locust	Gleditsia triacanthos	6	P	P	P	95	NA	Preserve	City	21	Honey Locust	Gleditsia triacanthos	50	G	G	G	100	1.8	Preserve	City
2	Honey Locust	Gleditsia triacanthos	6	P	P	P	100	NA	Preserve	City	22	Honey Locust	Gleditsia triacanthos	50	G	G	G	100	1.8	Preserve	City
3	Honey Locust	Gleditsia triacanthos	6	P	P	P	100	NA	Preserve	City	23	Honey Locust	Gleditsia triacanthos	50	P	P	P	80	1.8	Preserve	City
4	Honey Locust	Gleditsia triacanthos	6	P	P	P	100	NA	Preserve	City	24	Small-leaved Linden	Tilia cordata	60	G	G	G	100	1.8	Preserve	City
5	White Spruce	Picea glauca	2.5m Ht	G	G	G	0	1.8	Preserve	Private	25	Small-leaved Linden	Tilia cordata	60	G	G	G	100	1.8	Preserve	City
6	White Spruce	Picea glauca	2.5m Ht	G	G	G	0	1.8	Preserve	Private	26	Small-leaved Linden	Tilia cordata	60	G	G	G	100	1.8	Preserve	City
7	Red Oak	Quercus rubra	70	G	G	G	0	1.8	Preserve	Private	27	Red Oak	Quercus rubra	50	G	G	F	90	1.8	Preserve	City
8	Red Oak	Quercus rubra	70	FG	G	G	0	1.8	Preserve	Private	28	Red Oak	Quercus rubra	60	G	G	G	100	1.8	Preserve	City
9	Red Oak	Quercus rubra	70	G	G	G	0	1.8	Preserve	Private	29	Red Oak	Quercus rubra	60	G	G	G	100	1.8	Preserve	City
10	Common Hackberry	Celtis occidentalis	70	G	G	G	0	1.8	Preserve	Private	30	Red Oak	Quercus rubra	60	G	G	G	100	1.8	Preserve	City
11	Common Hackberry	Celtis occidentalis	70	G	G	G	0	1.8	Preserve	Private	31	Small-leaved Linden	Tilia cordata	50	G	G	G	100	1.8	Preserve	City
12	White Spruce	Picea glauca	2.5m Ht	G	G	G	10	1.8	Preserve	Private	32	Small-leaved Linden	Tilia cordata	50	G	G	F	80	1.8	Preserve	City
13	White Spruce	Picea glauca	2.5m Ht	G	G	G	0	1.8	Preserve	Private	33	Small-leaved Linden	Tilia cordata	50	G	G	F	80	1.8	Preserve	City
14	pine	Pinus	2.5m Ht	G	G	G	0	1.8	Preserve	Private	34	Pine	Pinus	2.5m Ht	G	G	G	100	1.8	Preserve	Private
15	Red Oak	Quercus rubra	90	G	G	G	0	1.8	Preserve	Private	35	White Spruce	Picea glauca	2.2m Ht	G	G	G	100	1.8	Preserve	Private
16	Red Oak	Quercus rubra	90	G	G	G	0	1.8	Preserve	Private	36	Balsam fir	Abies balsamea	3.0m Ht	G	G	G	100	1.8	Preserve	Private
17	Red Oak	Quercus rubra	90	G	F	F	0	1.8	Preserve	Private	37	Balsam fir	Abies balsamea	3.0m Ht	G	G	G	100	1.8	Preserve	Private
18	Red Oak	Quercus rubra	90	G	G	G	0	1.8	Preserve	Private	38	Balsam fir	Abies balsamea	2.5m Ht	G	G	G	100	1.8	Preserve	Private
19	Small-leaved Linden	Tilia cordata	70	G	G	G	0	1.8	Preserve	City											



2 EXISTING TREE IMAGES
TC1

5	230620	REVISED PER NEW SITE PLAN	SX
4	230608	REVISED PER COMMENTS	SX
3	230330	REVISED PER REV. SERVICING PLAN	YY
2	230322	REVISED PER REV. SITE PLAN	YY
1	221215	REVISED PER CITY'S COMMENTS	SX

No. Date (Y/M/D) Issue / Revision By

POPOVICH ASSOCIATES

1 Robert Speck Parkway, Suite 100
Mississauga, Ontario L4Z 3M3
T: 905.271.2229 F: 905.270.2190
info@popovich.ca



Landscape Architect's electronic or digital seal or signature is effective only as to that version of this document as originally published by the Landscape Architect. Landscape Architect is not responsible for any subsequent modification, corruption, or unauthorized use of such document. To verify that validity or applicability of the seal or signature, contact Landscape Architect. All drawings are the property of the Landscape Architect and may not be copied, reproduced or altered without written permission from the Landscape Architect. DO NOT SCALE DRAWING

Project Info:
SITE DEVELOPMENT
8605 CAMPEAU DRIVE, STITTSVILLE, ON

Client Info:
PETRO CANADA
Suncor Energy Group
OUTLET #10565

Sheet Title:
TREE CONSERVATION PLAN

Project Number: 1504
Drawn By: SX
Checked By: SP
Date: DECEMBER 2020
Scale: AS NOTED

Sheet Number:
TC1

