


Hamlin


ALLISON HAMLIN
MANAGER (A), DEVELOPMENT REVIEW WEST
PLANNING, REAL ESTATE & ECONOMIC DEVELOPMENT
DEPARTMENT, CITY OF OTTAWA

APPROVED


By Allison Hamlin at 4:32 pm, Feb 14, 2024

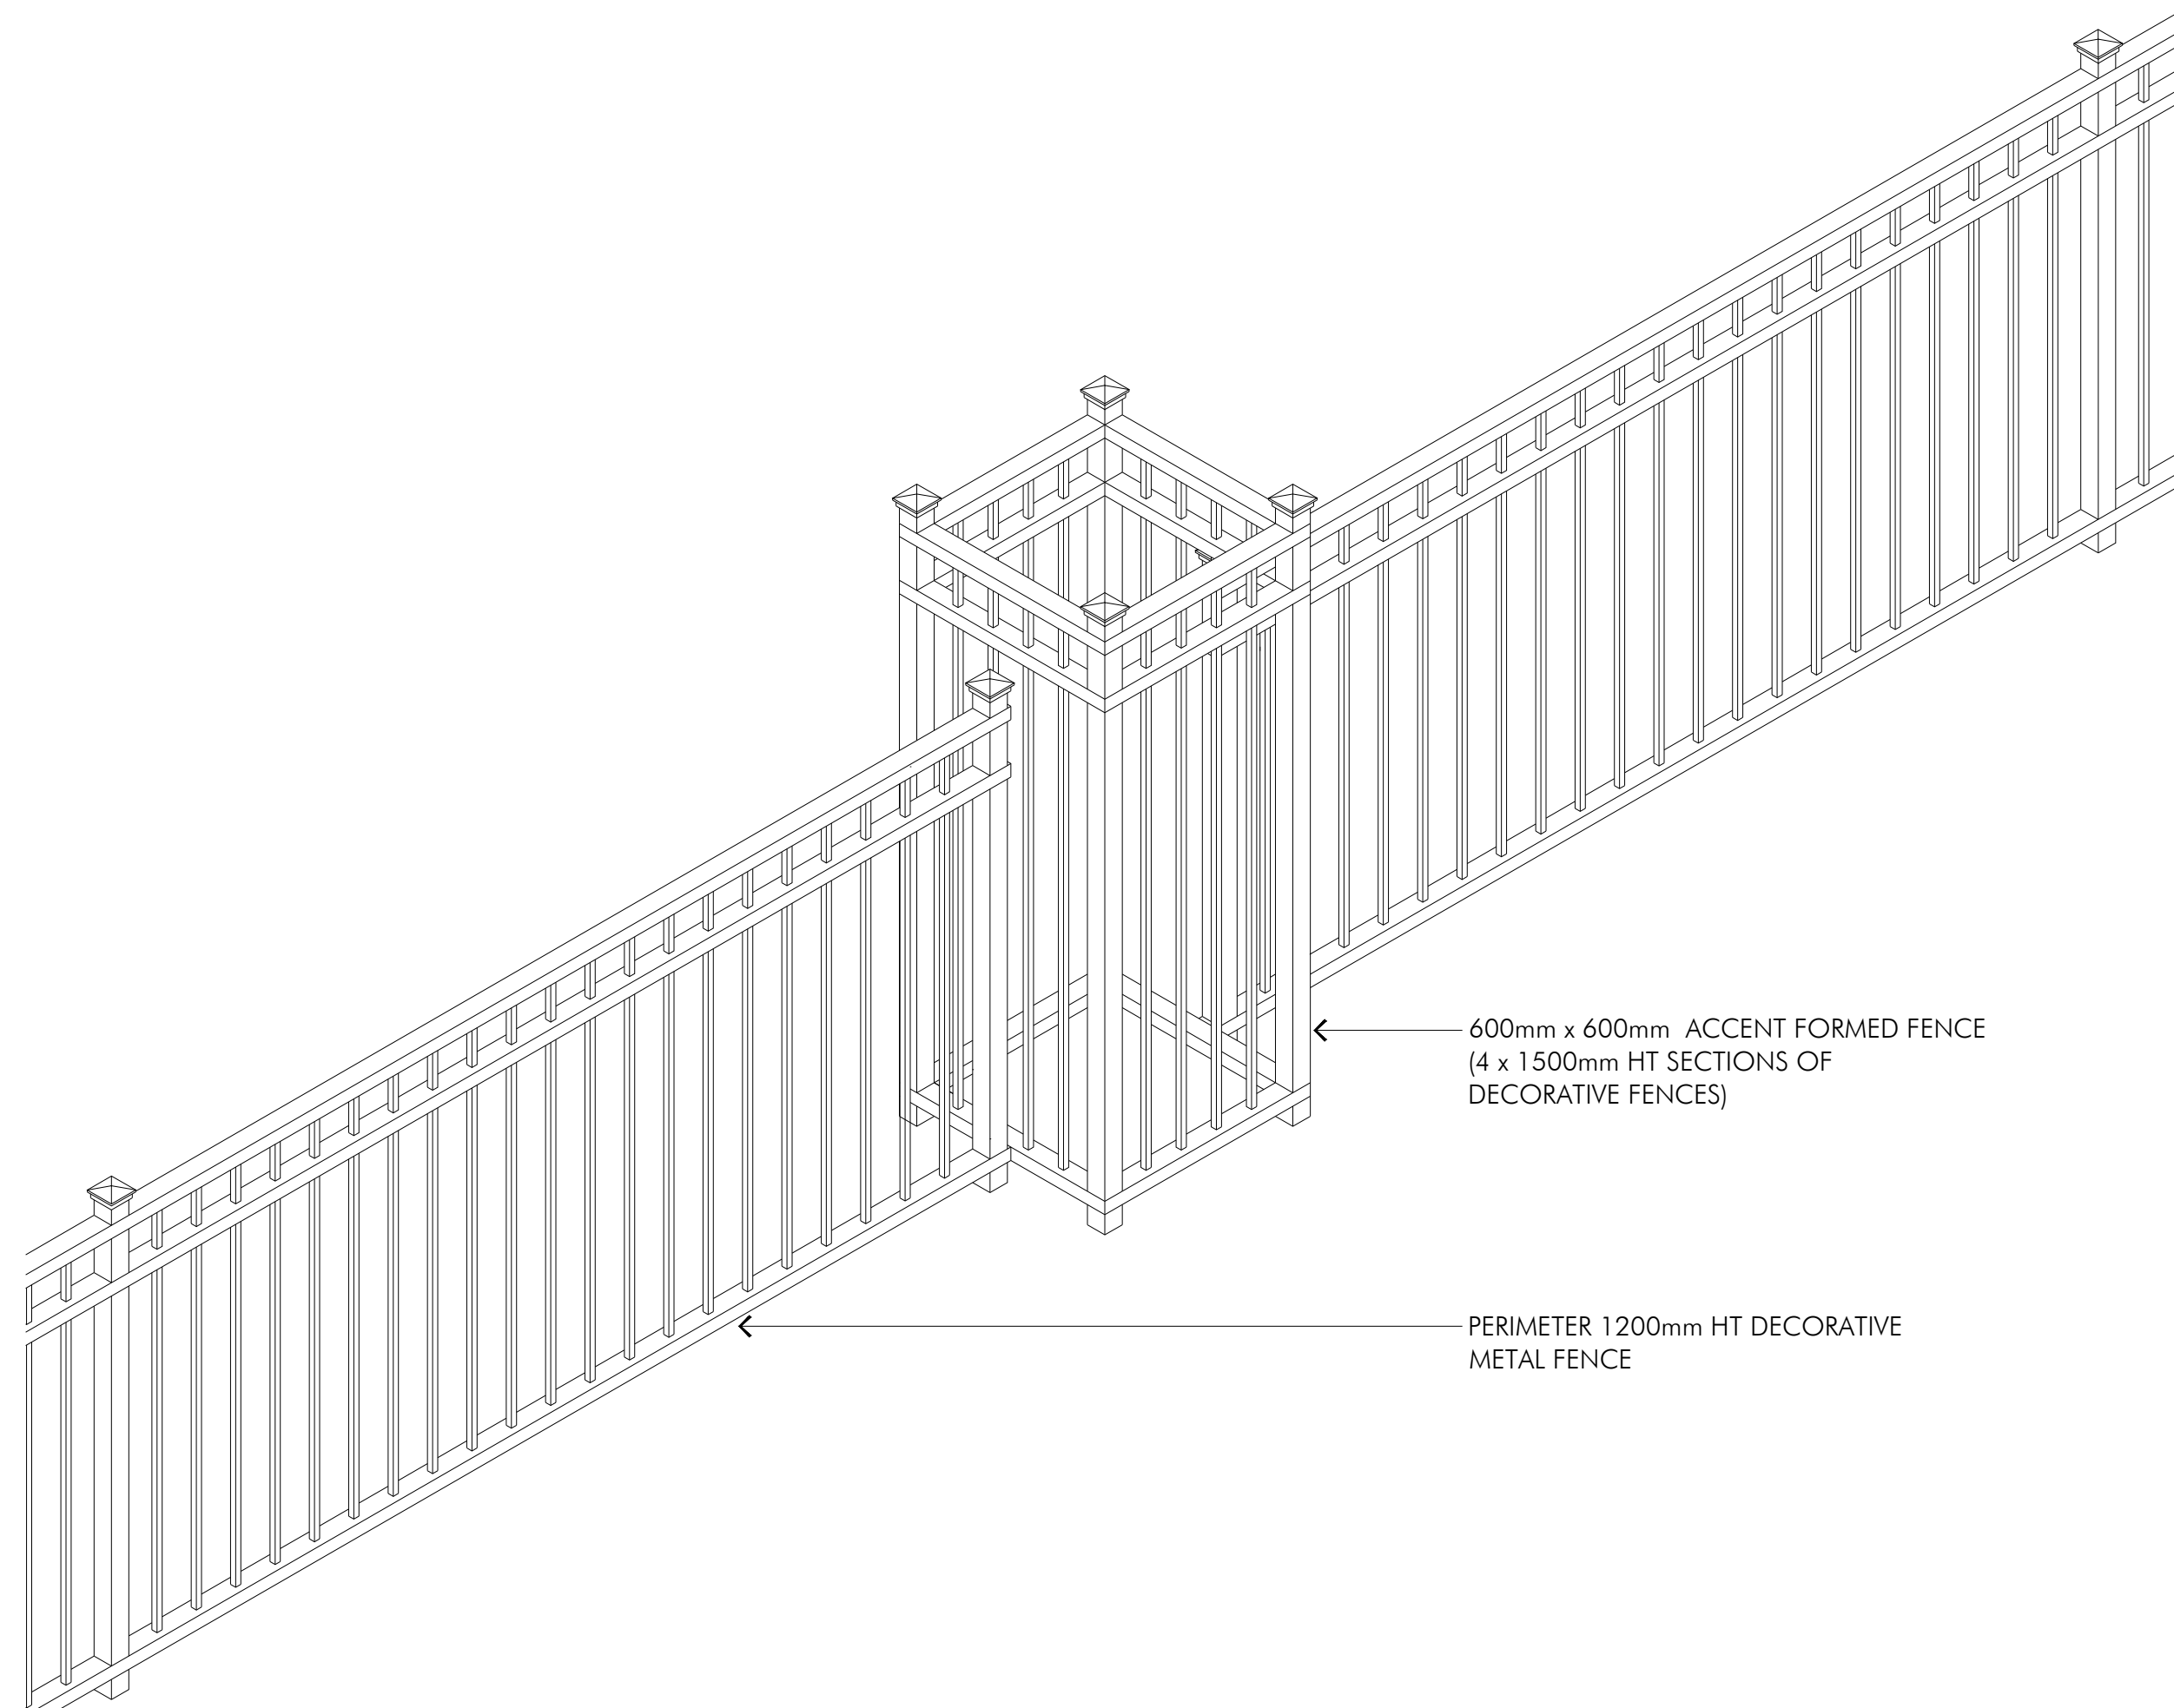

1
L3
DECORATIVE METAL FENCE - ISO
NTS

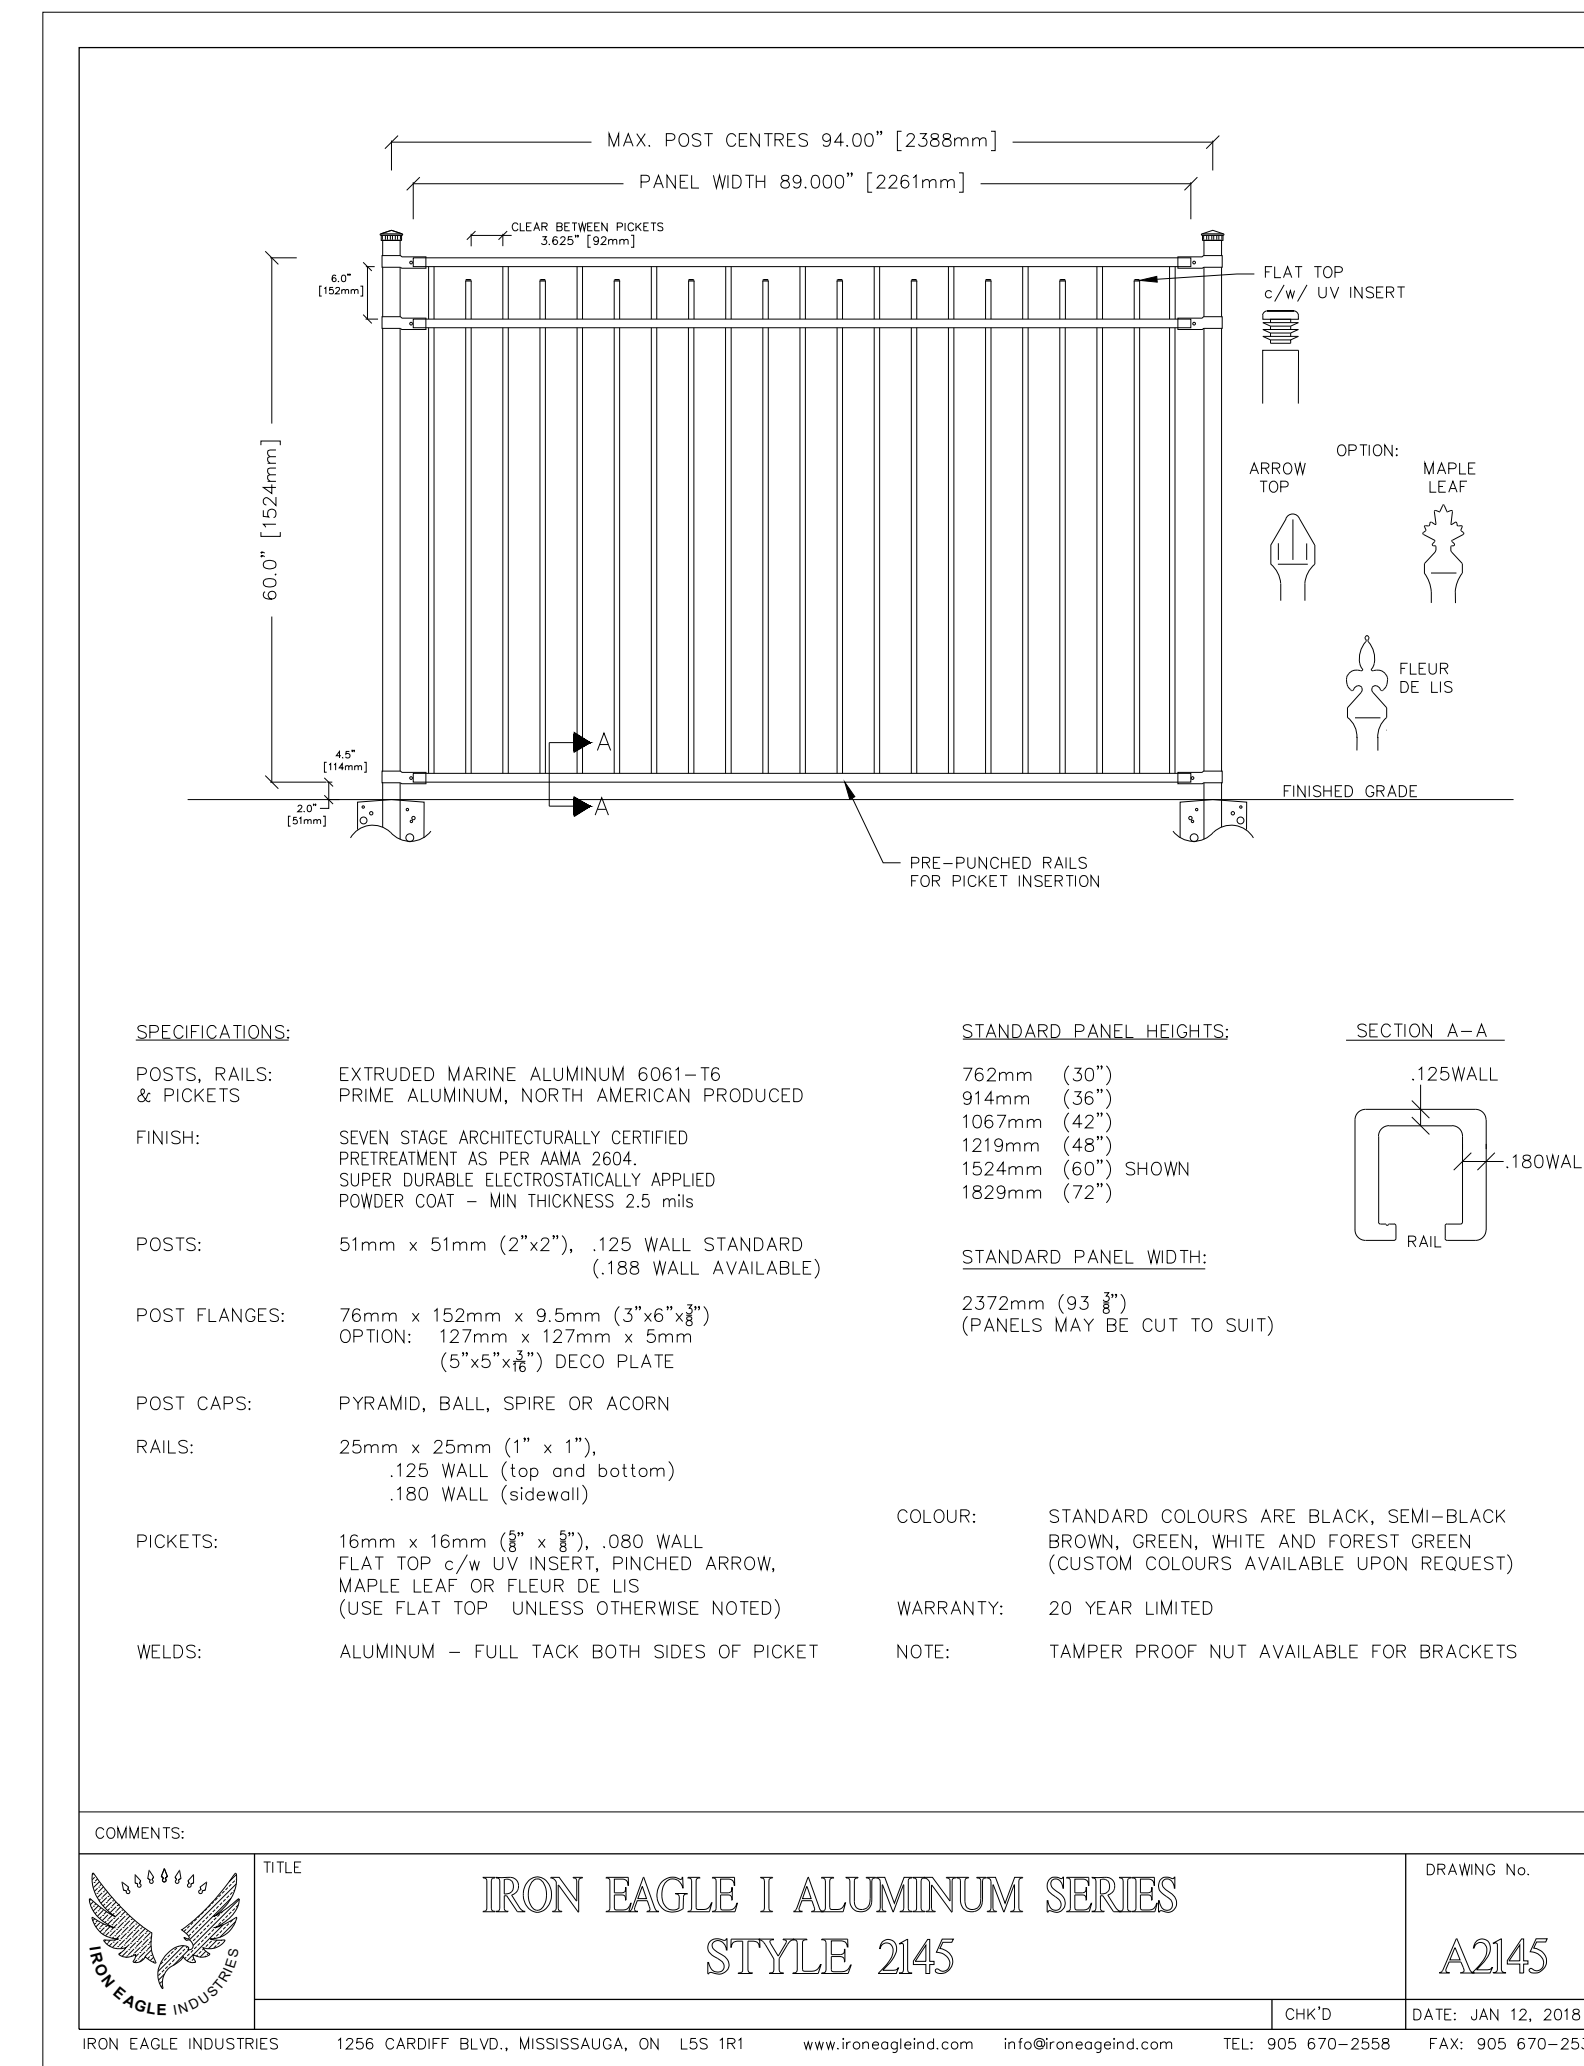

2
L3
DECORATIVE METAL FENCE
NTS

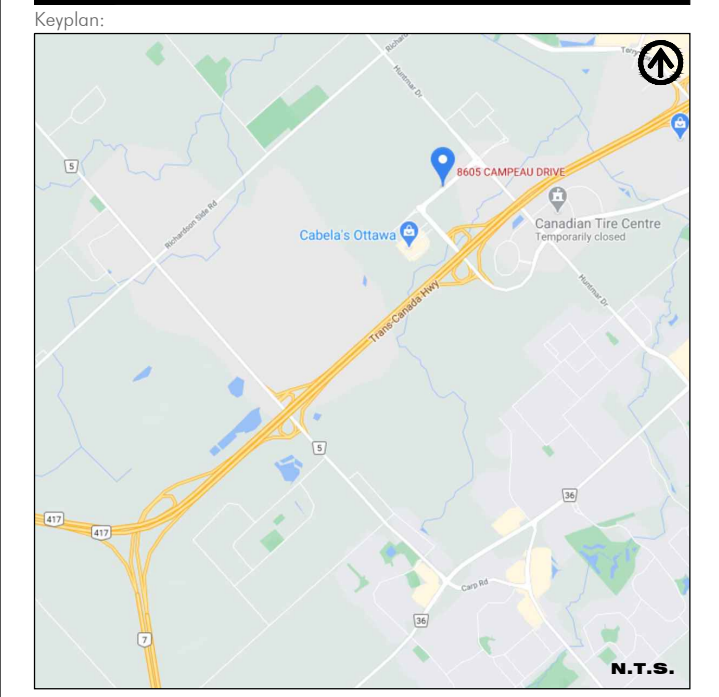

We have relied upon the accuracy and completeness of base & background information provided by the following Consultants in preparing this drawing and performing our professional services.

We are under no obligation or duty to verify the accuracy and/or completeness of this information and have not done so. We shall not be held responsible for any errors or omissions that may arise or be incorporated as a result of erroneous or incomplete information provided by the Client, Consultants and Contractors. The contractor will check and verify all dimensions and job conditions on the site and report any discrepancies to the Landscape Architect prior to the commencement of construction.

9	230718	REVISED PER NEW SITE PLAN	SX
8	230620	REVISED PER NEW SITE PLAN	SX
7	230330	REVISED PER REV. SERVICING PLAN	YY
6	230322	REVISED PER REV. SITE PLAN	YY
5	221215	REVISED PER CITY'S COMMENTS	SX
4	220824	ISSUED FOR SITE PLAN RESUBMISSION	YY
3	220715	REVISED PER SITE PLAN	SX
2	211028	REISSUED FOR SPA	GB
1	210115	ISSUED FOR SITE PLAN APPLICATION	GB
No.	Date (Y/M/D)	Issue / Revision	By

POPOVICH
ASSOCIATES
1 Robert Speck Parkway, Suite 100
Mississauga, Ontario L4Z 3M3
T. 905.270.2229 F. 905.270.2190
info@popovich.ca



Landscape Architects electronic or digital seal or signature is effective only as to that version of this document as originally published by the Landscape Architect. Landscape Architect is not responsible for any subsequent modification, corruption, or unauthorized use of such document. To verify that validity or applicability of the seal or signature, contact Landscape Architect. All drawings are the property of the Landscape Architect and may not be copied, reproduced or altered without written permission from the Landscape Architect. DO NOT SCALE DRAWING.

Project Info:
SITE DEVELOPMENT
8605 CAMPEAU DRIVE, STITTSVILLE, ON

Client Info:
PETRO CANADA
Suncor Energy Group
OUTLET # 10565

Sheet Title:
DETAILS

Project Number: 1504
Drawn By: GB, YY
Checked By: SP
Date: JAN 2021
Scale: AS NOTED

Sheet Number:
L3

