


**APPROVED**  
By Allison Hamlin at 10:48 pm, Oct 12, 2022

*All Hamlin*  
**ALLISON HAMLIN**  
MANAGER (A), DEVELOPMENT REVIEW WEST  
PLANNING, REAL ESTATE & ECONOMIC DEVELOPMENT  
DEPARTMENT, CITY OF OTTAWA

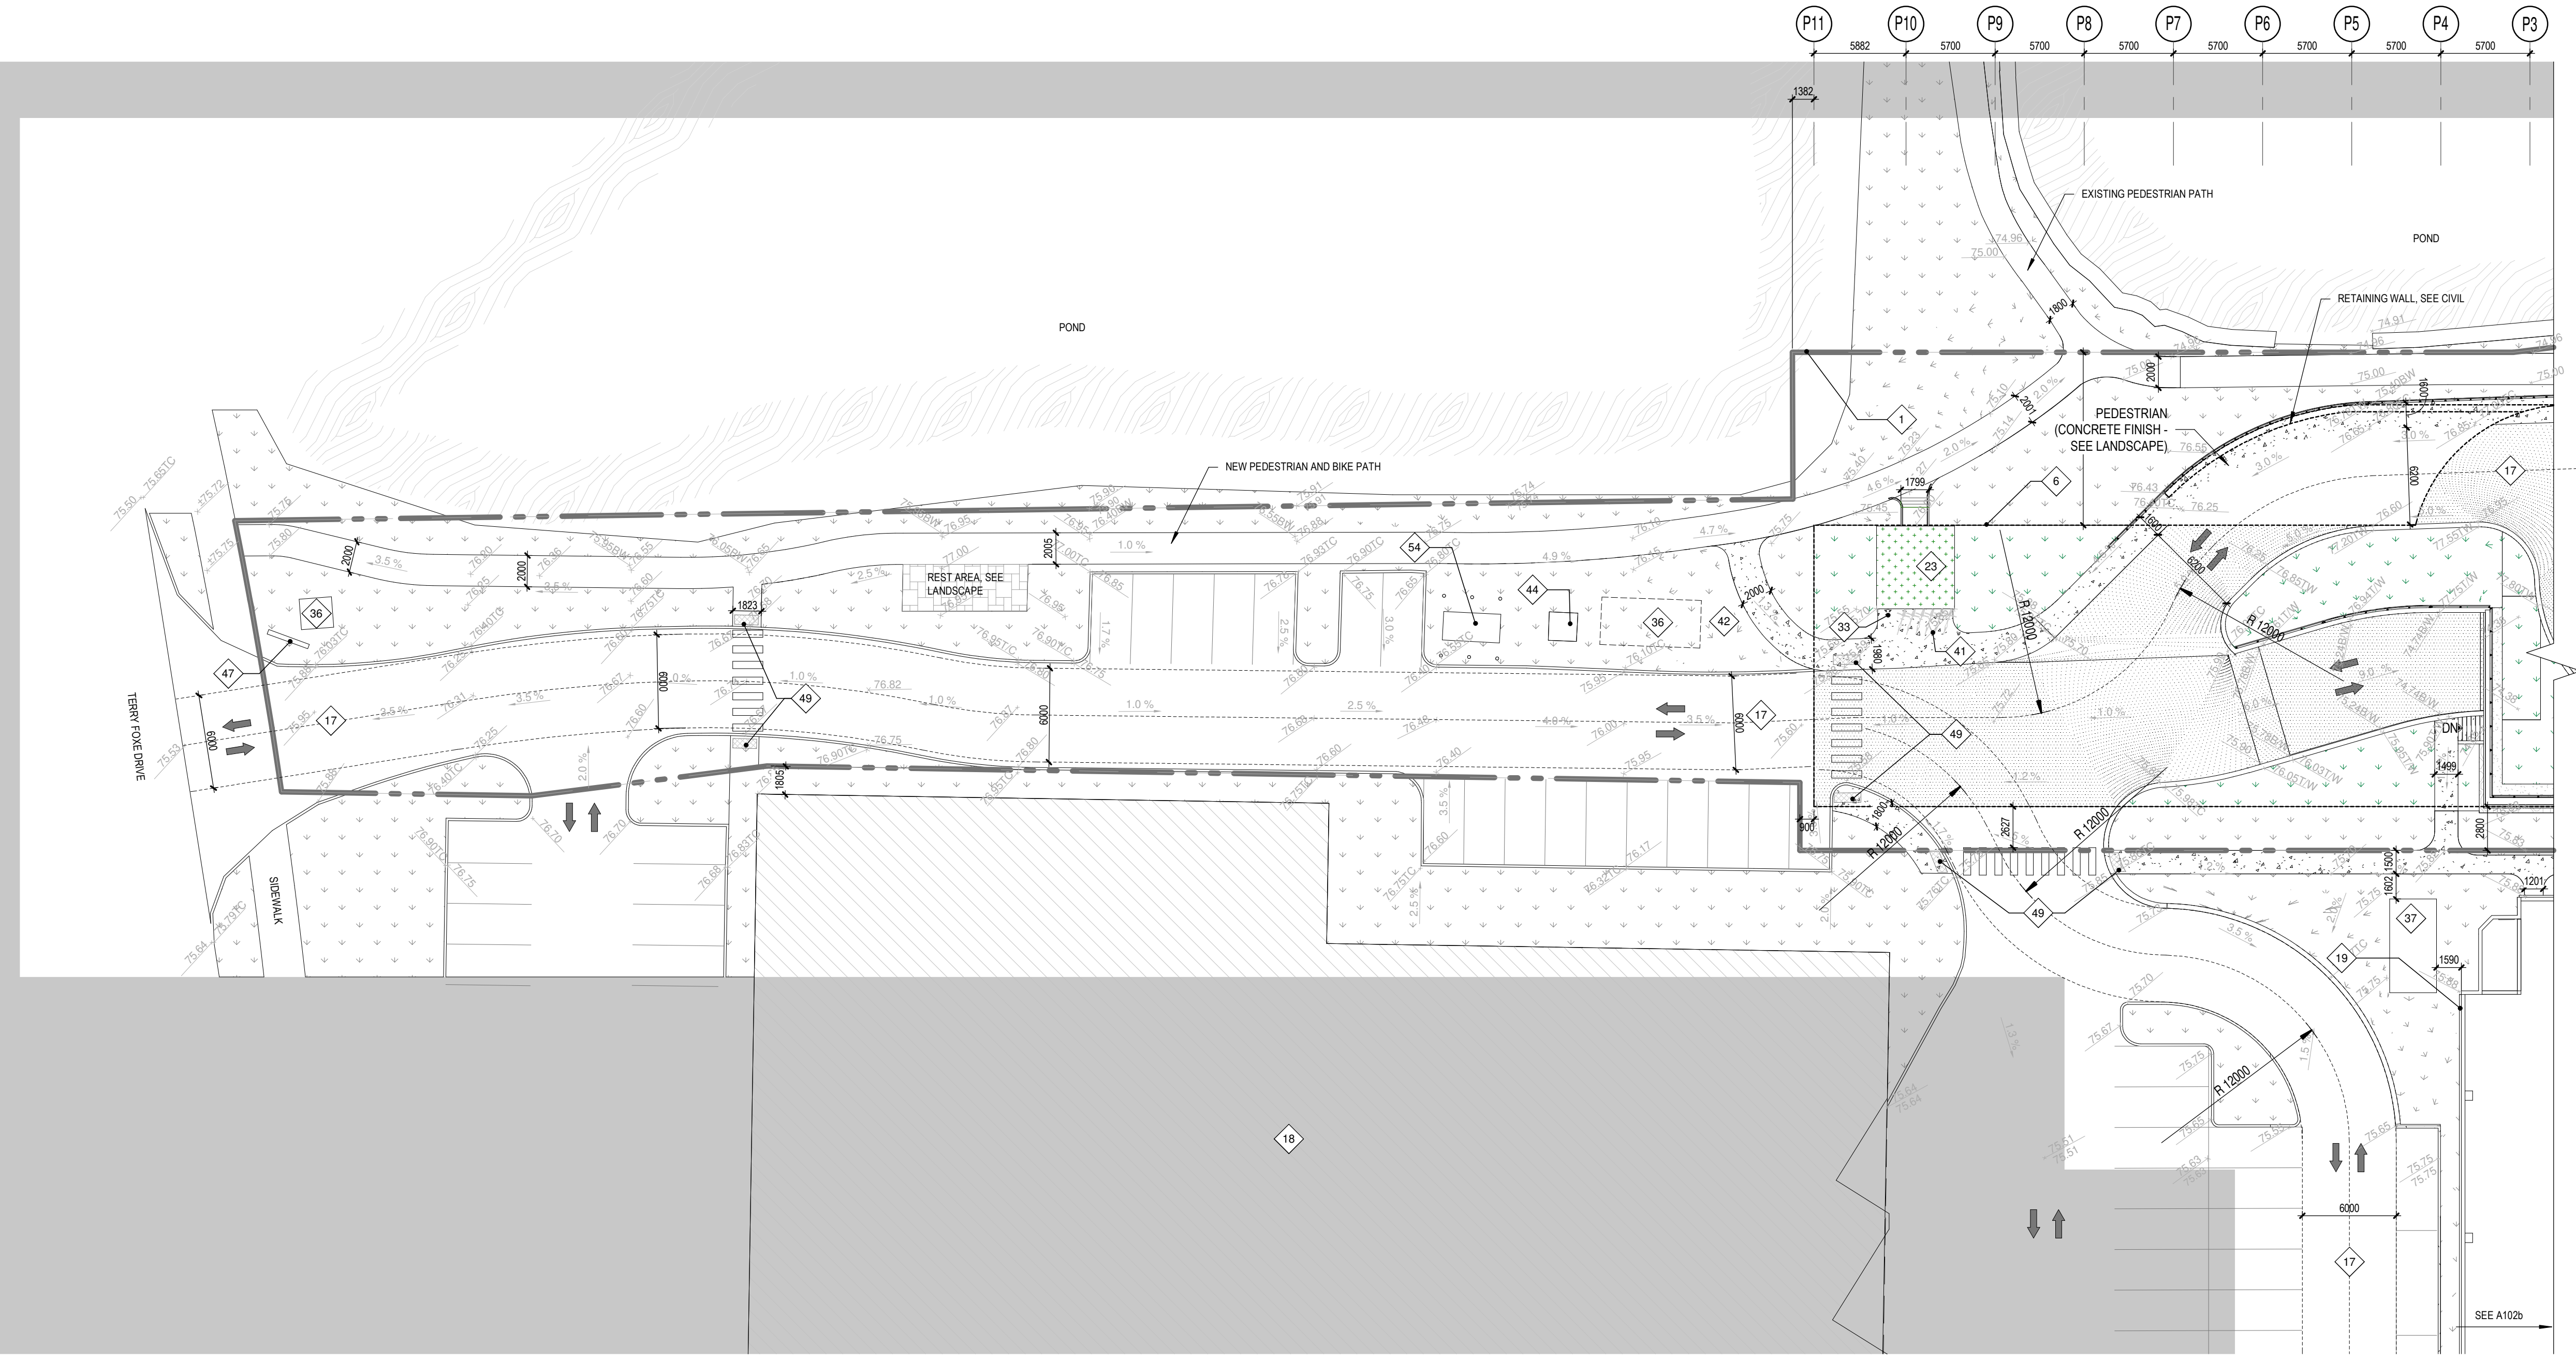

GENERAL NOTES	
# NOTE	DESCRIPTION
1	PROPERTY LINE
2	LEVELS 2 TO 4 FOOTPRINT
3	TOWER FOOTPRINT
4	HOUSE BIB FOR LANDSCAPE
5	GROUND FLOOR FOOTPRINT
6	PARKING P2 FOOTPRINT
7	PUBLIC TERRACE
8	28TH FLOOR FOOTPRINT
9	30TH FLOOR ROOF PROFILE
10	GROUND FLOOR DROP OFF ON P1 ROOF (HEATED)
11	EXISTING PARALLEL PARKING ROW
12	WINDOWS ADDED TO MEET 2% OPENING FOR SMOKE CONTROL REQUIREMENT
13	EXISTING BALLROOM
14	MULTI LEVEL EXISTING PARKING GARAGE
15	EXISTING PARKING GARAGE NEW ENTRANCE
16	NEW BALLROOM STAIRS EXIT
17	FIRE ROUTE (ONE WAY AT DROP OFF)
18	MONMOUTH EXISTING BUILDING
19	EXISTING WALL HYDRANT
20	CANOPY PROFILE
22	ELECTRICAL CLOSET, SEE ELECTRICAL ENG.
23	AEDICULE STAIRS #3 AN EXHAUST AIR FROM P2
24	BALLROOM EXTENSION FOOTPRINT
25	TRENCH DRAIN
26	PATHWAY CW CIRCULATION MEMBRANE
27	COOLING TOWER ON ROOF OF THE 28TH FLOOR, SEE MECHANICAL ENG.
28	SCREEN WALL
29	BIRD-FRIENDLY LOW REFLECTANCE GLASS
30	PRIVATE TERRACE
31	GARBAGE CHUTE
32	ROOF ACCESS
33	SUMMISE
34	SCULPPER WITH SIMPLE DRAIN
35	GENERATOR ON THE ROOF, SEE ELECTRICAL ENG.
36	EXISTING TRANSFORMER TO BE RELOCATED (MONMOUTH BUILDING)
37	RESIDENCE TRANSFORMER, SEE ELECTRICAL ENG.
38	GARBAGE COMPACTOR
39	EXISTING HOTEL
40	EXTERIOR SHOWER
41	EXTERIOR BIKE RACKS
42	SNOW STORAGE
43	PARKING P1 FOOTPRINT
44	PAD FOR NEW PUMPHOUSE ELECTRICAL SUPPLY
45	ELECTRIC BASE TO BE RELOCATED
46	PUMP HOUSE TO BE RELOCATED
47	PROJECT SIGNAGE
48	GUARDRAIL
49	TWSI (SEE CIVIL GRADING PLAN)
50	GARBAGE CHUTE
51	29TH FLOOR ROOF

NOTES GÉNÉRALES General Notes

1. Ces documents d'architecture sont la propriété exclusive de NEUF architect(e)s et ne peuvent être utilisés, reproduits ou copiés sans autorisation écrite préalable. / These architectural documents are the exclusive property of NEUF architect(e)s and cannot be used, copied or reproduced without written pre-authorization.

2. Les dimensions apparaissant aux documents doivent être vérifiées par l'entrepreneur avant le début des travaux. / All dimensions which appear on the documents must be verified by the contractor before to start the work.

3. Veuillez aviser l'architecte de toute dimension eneur et/ou divergences entre ces documents et ceux des autres professionnels. / The architect must be notified of all errors, omissions and discrepancies between these documents and those of the other professionals.

4. Les dimensions sur ces documents doivent être lues et non mesurées. / The dimensions on these documents must be read and not measured.


MECHANICAL Mécanique  
ELECTRICAL Électrique  
**GOODKEY, WEEDMARK & ASSOCIATES LIMITED**  
1888 Woodroffe Dr., Ottawa, ON K2C 3T6  
T 613 727 5111 gweal.com

STRUCTURAL Structure  
**CUNLIFFE & ASSOCIATES**  
200-1550 Carling Ave., Ottawa, ON K1Z 8S8  
www.cuncliffe.ca

URBANISME ET CIVIL Urban planner and Civil  
ARCHITECTE DE PAYSAGE Landscape Architect  
**NOVATECH**  
240 Michael Cowpland Drive, Suite 200, Ottawa, ON, K2M 1P6  
T 613 254 9643 novatech-eng.com

ARCHITECTE Architect  
DESIGN INTERIEUR Interior Design  
**NEUF architect(e)s** SENCRL  
630, boul. René-Lévesque O., 52e étage, Montréal QC H3B 1S6  
T 514 847 1117 NEUFarchitectes.com

SCEAU / Seal

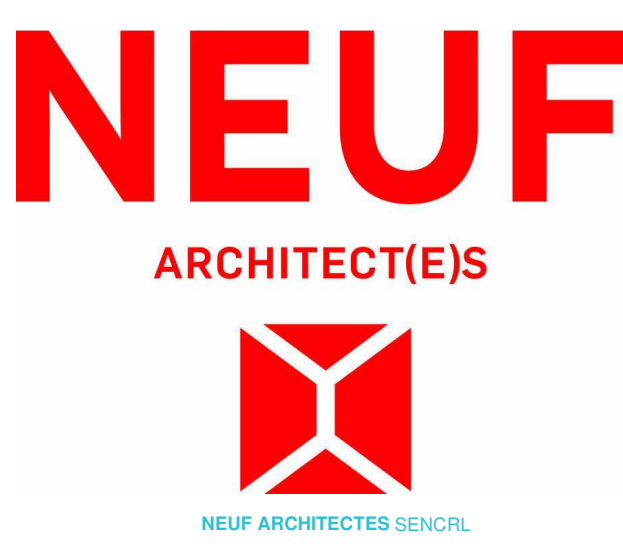

CLIENT Client  
**brookstreet APARTMENTS**

OUVRAGE Project  
**BROOKSTREET APARTMENTS**

EMPLACEMENT Location NO PROJET No.  
525 Legget Drive Kanata 12347  
Ontario K2K 2W2

NO	REVISION	DATE (aa-mm-ii)
A	SITE PLAN APPROVAL	2021 10 04
B	FOR COORDINATION	2021 10 27
C	FOR INTERNAL REVIEW - ARCHITECT	2021 11 23
D	SITE PLAN APPROVAL REV 1	2022 01 28

DESSINÉ PAR Drawn by  
MM DM  
DATE (aa.mm.ii)  
2022 01 28  
TITRE DU DESSIN Drawing Title

VERIFIÉ PAR Checked  
KP BSJ  
ÉCHELLE Scale  
Comme  
indiqué

**IMPLANTATION PLAN PART A**

REVISION Revision NO. DESSIN Dwg Number  
**D A102a**

SURFACE LEGEND	
[Symbol]	LANDSCAPE ON GRADE
[Symbol]	LANDSCAPING ON SLAB
[Symbol]	CONCRETE
[Symbol]	ASPHALT
[Symbol]	ASPHALT OVER PARKING LEVEL
[Symbol]	PAVERS
[Symbol]	GRAVEL ON GRADE
[Symbol]	ROOF
[Symbol]	TERRACE
[Symbol]	EXISTING BUILDING
[Symbol]	OUT OF INTERVENTION AREA
[Symbol]	POND
[Symbol]	EXIT ARROW (EGRESS)

**IMPLANTATION PLAN PART A**  
1 : 250

BIM 360/12347\_BROOKSTREET/BRKST\_12347\_ARC\_INT\_R20.rvt

18607