


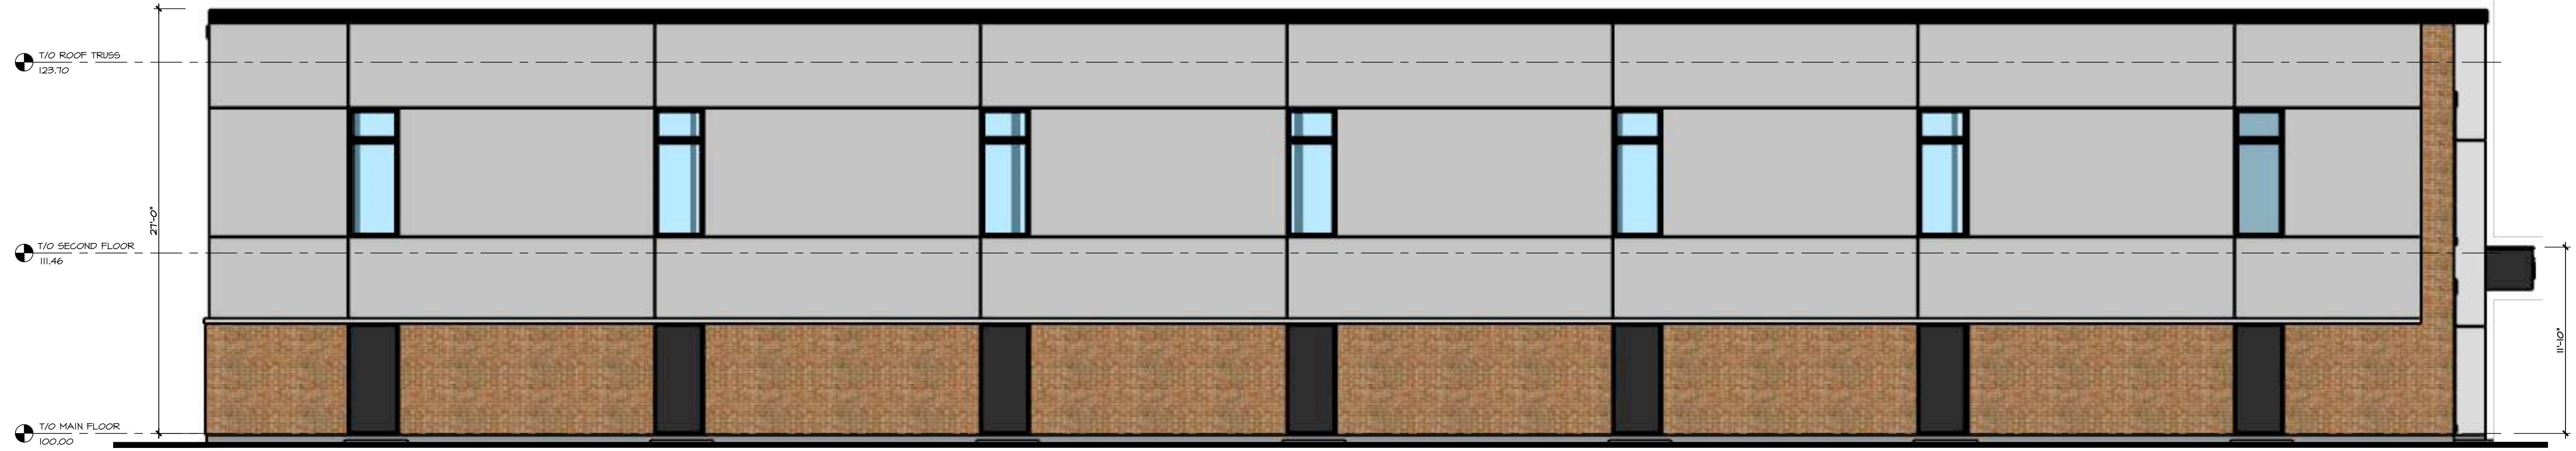


1 FRONT ELEVATION
A-X / 3/16"=1'-0"



2 BACK ELEVATION
A-X / 3/16"=1'-0"




3 LEFT ELEVATION
A-X / 3/16"=1'-0"

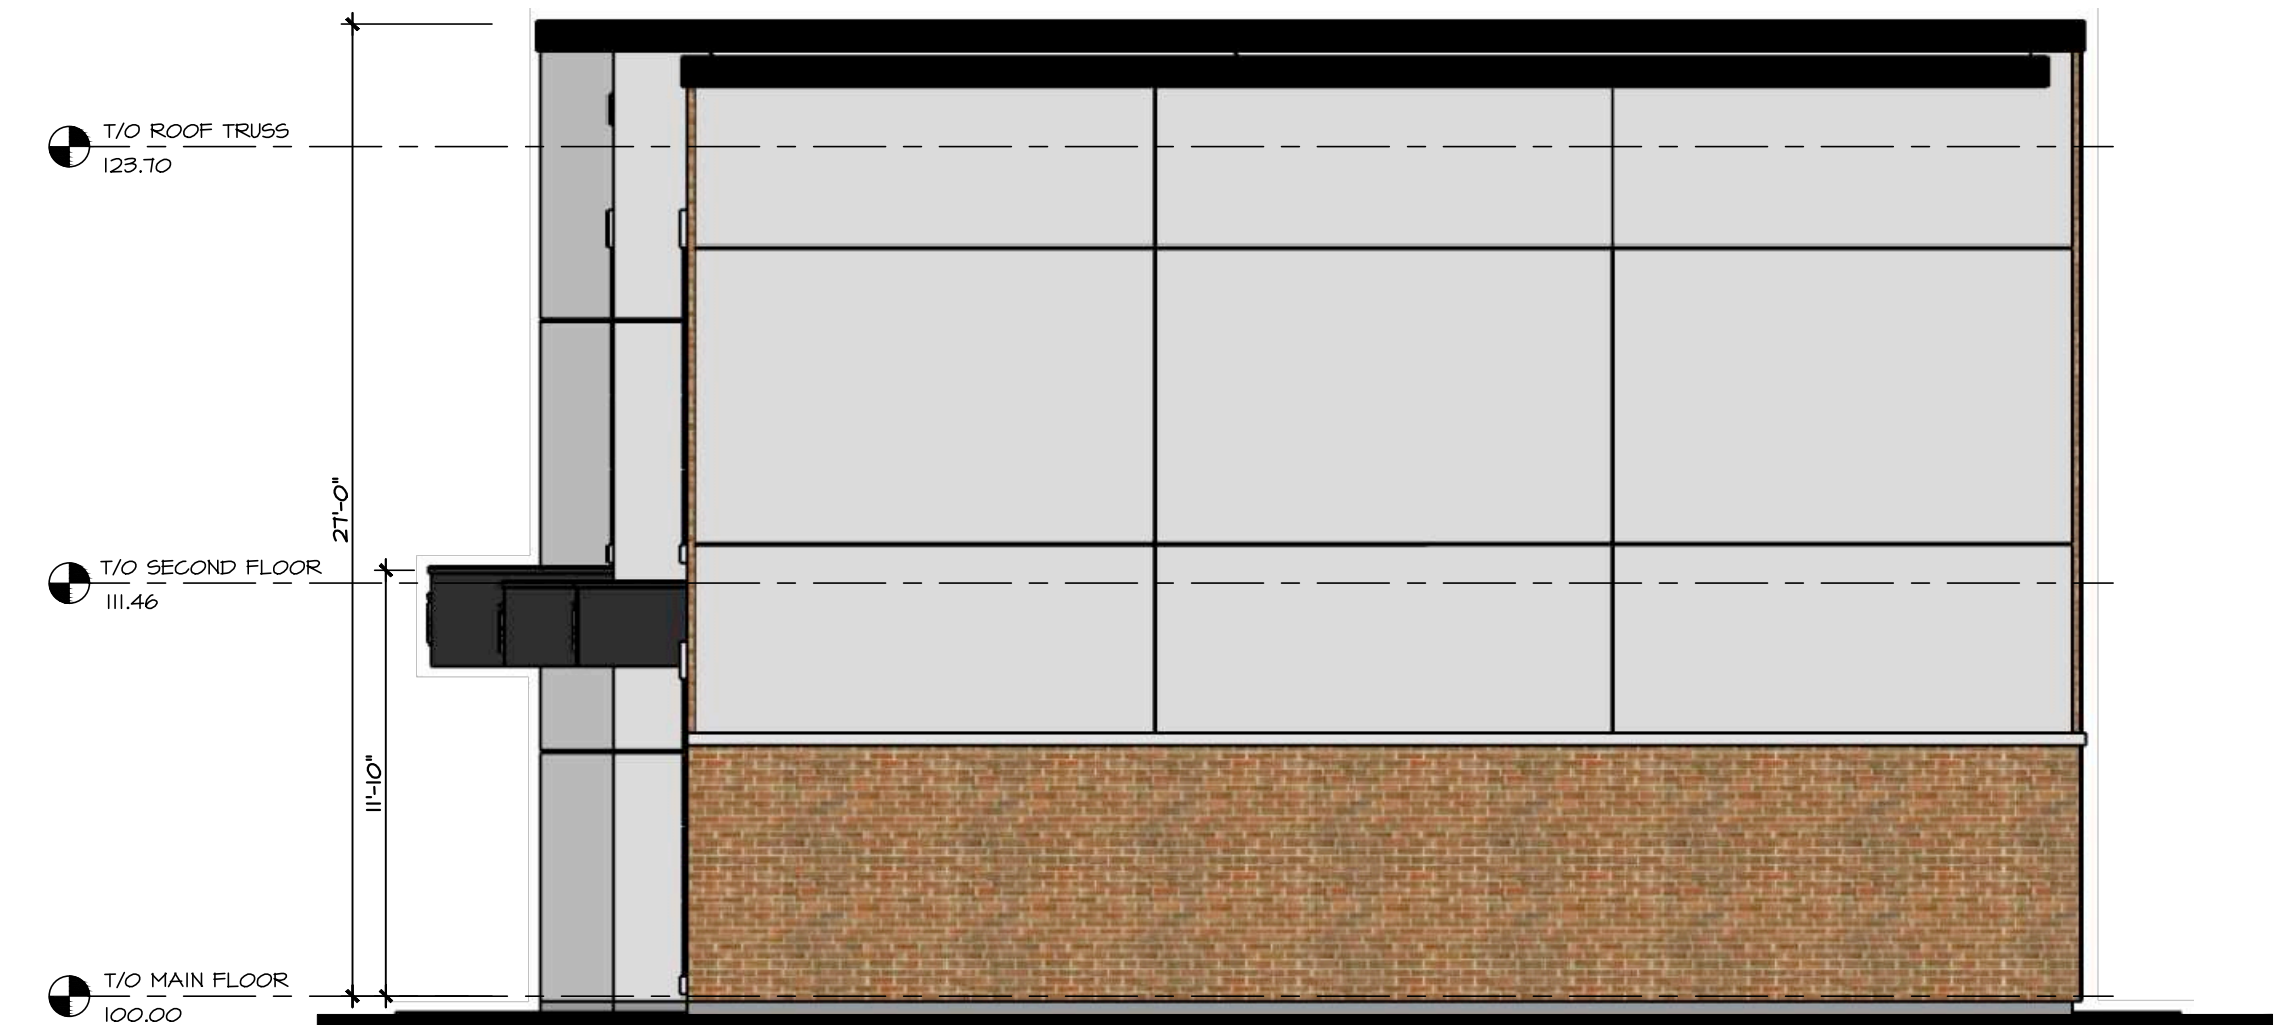

4 RIGHT ELEVATION
A-X / 3/16"=1'-0"

PRELIMINARY
NOT FOR CONSTRUCTION

- NOTES:**
REFER TO GENERAL NOTES FOR ALL TYPICAL CONSTRUCTION NOTES & DETAILS FROM DRAWINGS OR NOTES REFERENCE O.B.G. IN ALL CASES PLEASE REFER TO THE LATEST VERSION OF THE ONTARIO BUILDING CODE 2012.
- LEGEND:**
- ① EXTERIOR DOOR & WINDOW TAG
 - ② DOOR TAG
 - [] INTERIOR PARTITION WALL TYPE
 - [] INTERIOR PARTITION WALL TYPE
 - [] FLOOR TYPE
 - [] ROOF TYPE
 - [] POST TYPE
 - [] PAD FOOTING TYPE
 - [] WALL FOOTING TYPE
 - [] SMOKE/CARBON MONOXIDE DETECTOR PER CBC 4.10.4 & 4.88.4
 - (D102a) DOOR NUMBER
 - [] DEHOLUTION
 - EXISTING DOOR
 - NEW DOOR
 - EXISTING WALL
 - NEW WALL CONSTRUCTION

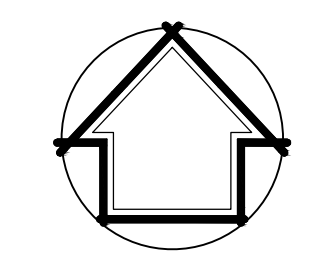

JimBell
Architectural Design Co.
184 Albyn Street
Pembroke ON K8A 1H7
613-623-6988
26 Barr O'Quinn Drive
Sudbury ON K6J 1G9
613-623-6988
jimbell.ca
www.jimbell.ca

VERSION NO.	1
DATE	DECEMBER 2020
SEAL:	

NOTES:
ALL CONTRACTORS MUST COMPLY WITH ALL CODES & REGULATIONS IN ALL DIRECTIONS.
IT IS THE RESPONSIBILITY OF THE APPROPRIATE CONTRACTOR TO CHECK & VERIFY ALL DIMENSIONS ON SITE & REPORT ALL DIMENSIONS AND/OR CONDITIONS TO THE DESIGNER PRIOR TO COMMENCEMENT.
DO NOT SCALE DRAWINGS.
DRAWINGS NOT FOR CONSTRUCTION UNTIL ISSUED AS SUCH FOR CONSTRUCTION.
CONTRACTOR SHALL VERIFY THE EXISTING CONDITIONS ON SITE BEFORE COMMENCING WORK. THE EXISTING CONDITIONS SHALL BE AS SHOWN ON THE DRAWINGS UNLESS OTHERWISE NOTED.
DISCLAIMER: USE OF THIS ELECTRONIC DOCUMENT IS AT USER'S RISK. THE USER SHALL VERIFY A COPY OF THIS DOCUMENT FROM A HARDY ALL CLASH, LINES, DRAWINGS, CODES & EXPENSES INCLUDING DATA FEES, IN CONSULTATION WITH THE DESIGNER PRIOR TO COMMENCING WORK. THE USER SHALL BE RESPONSIBLE FOR THE DESIGNER'S LIABILITY ON THIS ELECTRONIC DOCUMENT.

NO.	ITEM	DATE
1	FOR REVIEW	19.OB.21
		DD.MM.YY
		DATE

PROJECT	HQ MANAGEMENT GROUP
CLIENT	HQ MANAGEMENT GROUP
DRAWING	PRELIMINARY ELEVATIONS

SCALE	AS SHOWN
DRAWN BY	TJS
DATE	JAN 2021
CHECKED BY	JCB
APPROVED BY	JCB
PROJECT NO.	210-24
SHEET NO.	A-X