



EXTERIOR ELEVATIONS MATERIALS SCHEDULE	
Key Value	Keystone Text
04-01	BRICK VENEER TYPE 1
04-02	BRICK VENEER TYPE 2
04-03	BRICK VENEER TYPE 3
04-04a	ARCH. BLOCK TYPE 1 - SMOOTH (400x600)
04-04b	ARCH. BLOCK TYPE 1 - SMOOTH (300x600)
04-04c	ARCH. BLOCK TYPE 2 - ROCK-STONE (400x600)
04-04d	ARCH. BLOCK TYPE 2 - ROCK-STONE (300x600)
04-04e	ARCH. BLOCK TYPE 2 - ROCK-STONE (200x600)
04-04f	ARCH. BLOCK TYPE 3 - TEX-STONE (300x600)
04-04g	ARCH. BLOCK TYPE 4 - TAPESTRY (90x600)
04-05	ARCH. STONE BANDING - 824 WATER TABLE SILL
04-07	ARCHITECTURAL BLOCK
04-09	RETAINING WALL
05-01	ALUMINUM + GLASS GUARDRAILS - RAILINGS, POSTS, PLATES
05-02	DECORATIVE IRON FENCING
05-03	HDG STEEL GUARDRAILS
07-01	EIFS - MOULDINGS BAND

EXTERIOR ELEVATIONS MATERIALS SCHEDULE	
Key Value	Keystone Text
07-01a	EIFS - MOULDINGS CORNICE MOULDING TYPE 1
07-01b	EIFS - MOULDINGS CORNICE MOULDING TYPE 2
07-01c	EIFS - MOULDINGS CORNICE MOULDING TYPE 3
07-01d	EIFS - MOULDINGS CORNICE MOULDING TYPE 4
07-01f	EIFS - MOULDINGS CORNICE MOULDING TYPE 6
07-02	EIFS - WALLS
07-03	EIFS - MOULDINGS WINDOW MOULDINGS
07-04	METAL CLADDING EXTERIOR WALL @ TOWN SQUARE
07-05	PREFINISHED METAL SIDING (PENTHOUSE)
07-06	METAL STANDING SEAM ROOF (BAY WINDOW)
07-07	METAL STANDING SEAM ROOF (TOWN CENTRE)
07-08	METAL STANDING SEAM ROOF (LOW ROOF GABLE PEAKS)
07-09	METAL CAP FLASHING (CURTAIN WALL)
07-10	METAL CAP FLASHING (EIFS MOULDINGS)
07-22	VINYL WINDOW + DOORS
07-23	ALUMINUM CURTAIN WALL FRAMING
07-24	ALUMINUM SKYLIGHT
08-02	OVERHEAD INSULATED GARAGE DOOR
09-01	EXTERIOR HM DOORS

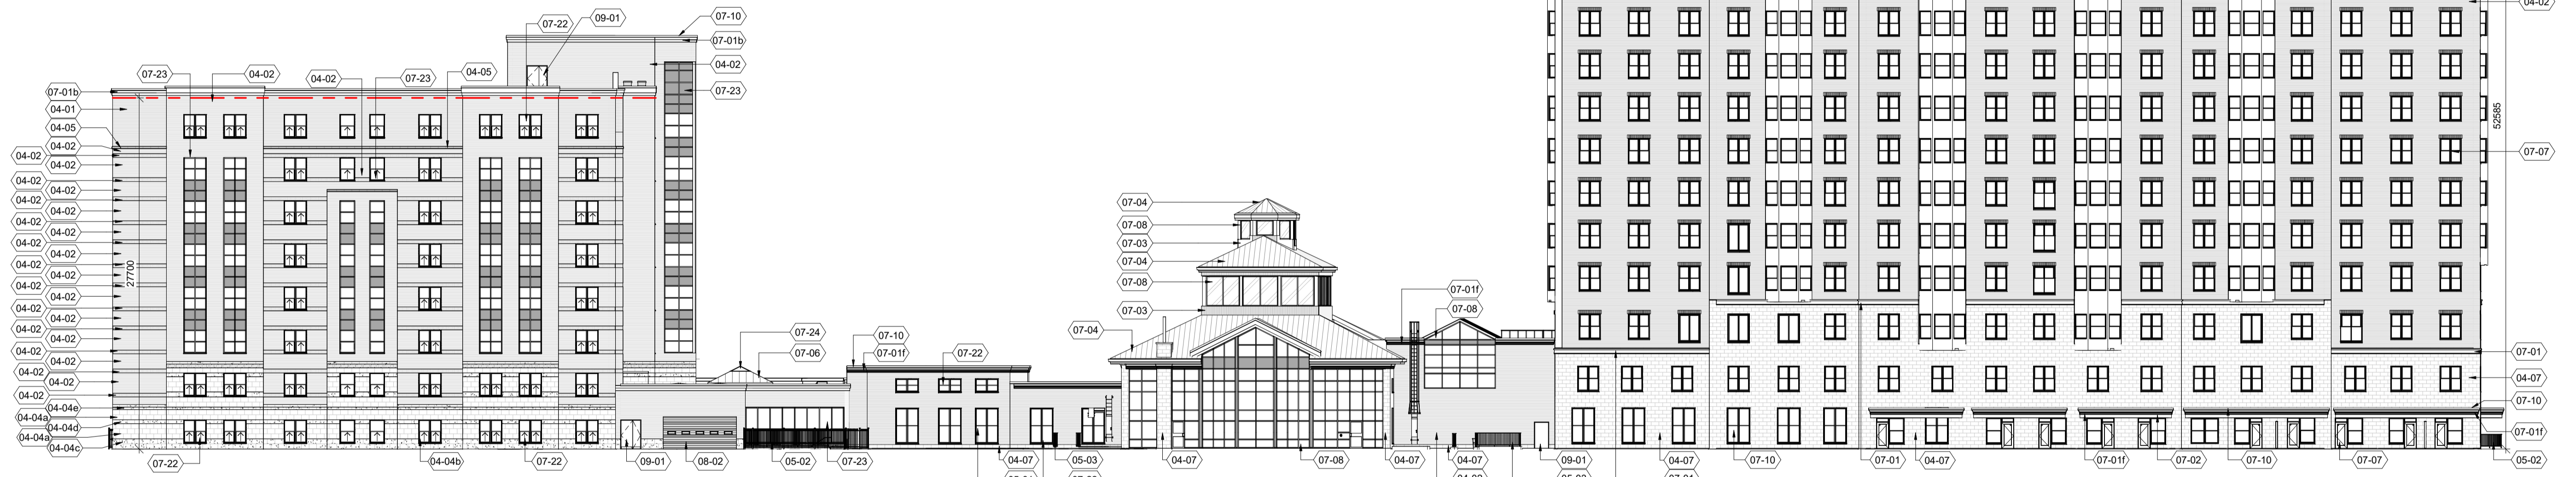

EAST ELEVATION

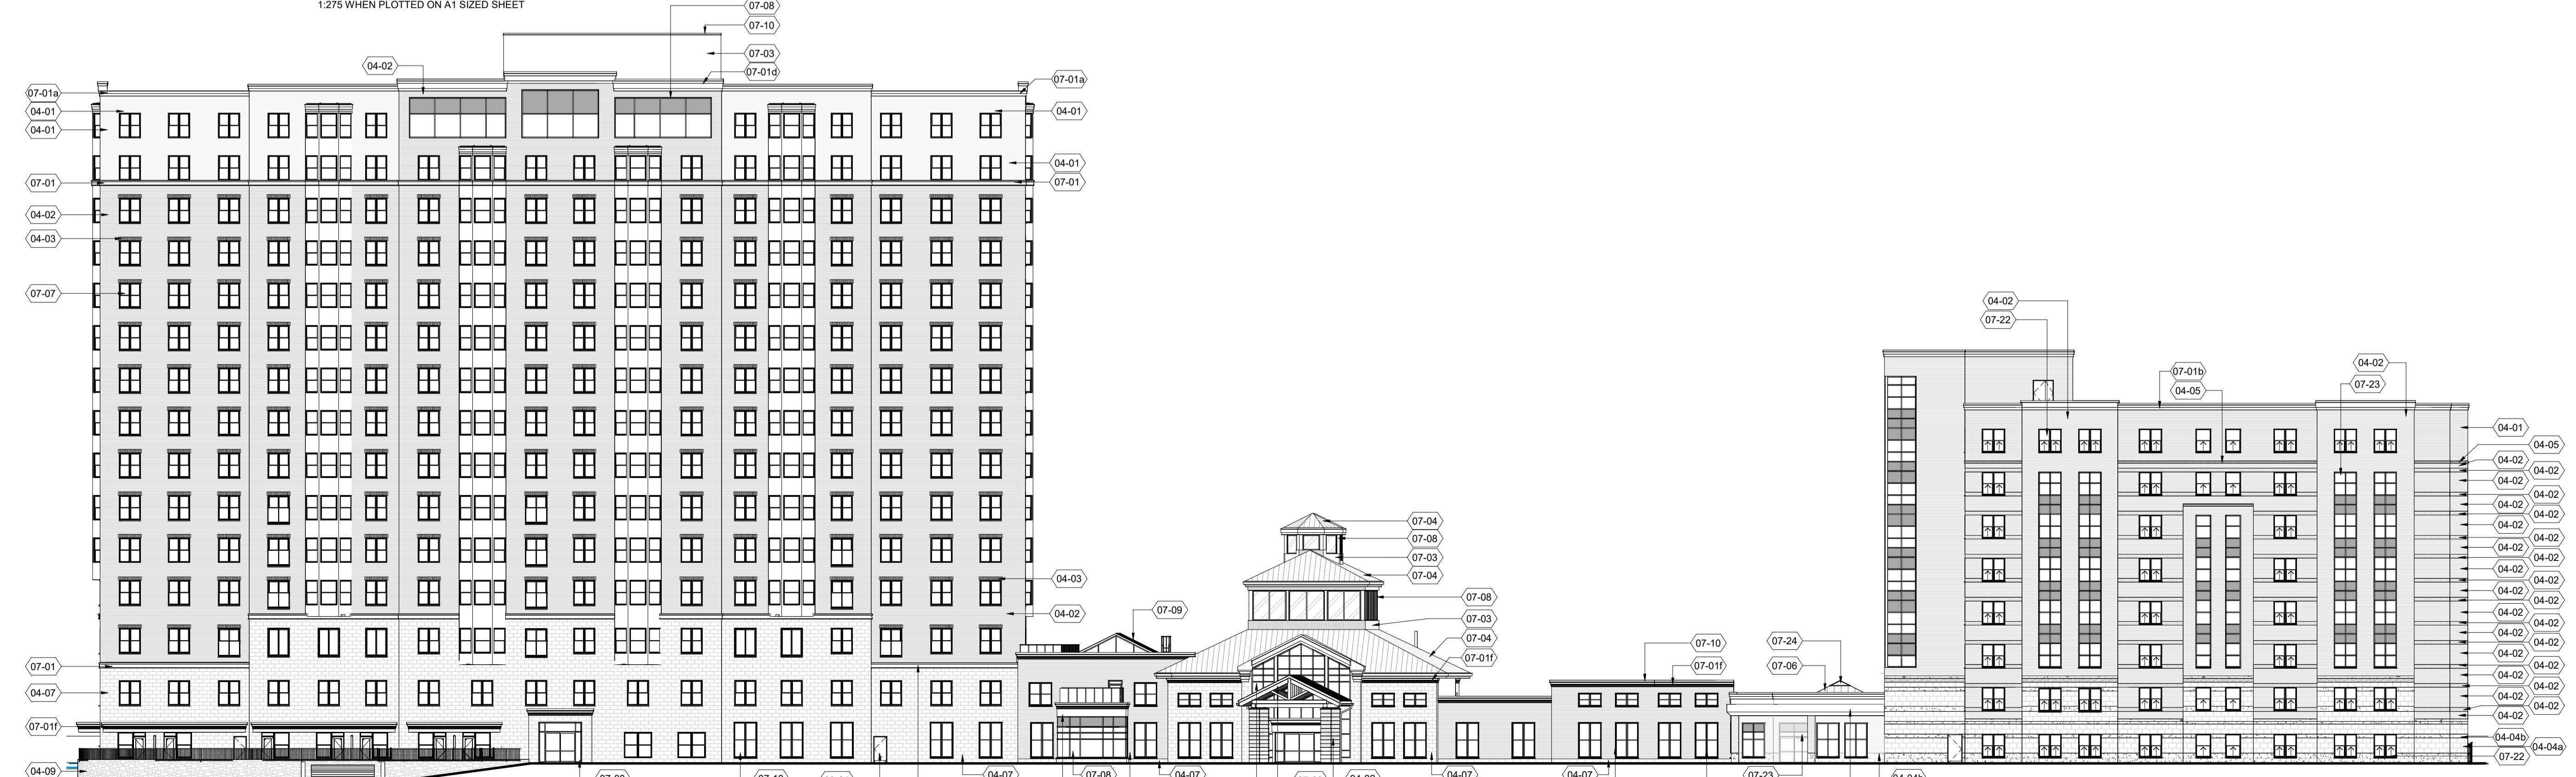

WEST ELEVATION

110-700 Richmond St. London ON Canada N6A 5C7
 P 519 432 6644 F 519 432 6737
 cornerstonearchitecture.ca

© 2022 Cornerstone Architecture Incorporated. All Rights Reserved.
 2022-05-25: RE-ISSUED FOR PRELIM/LTC DESIGN REVIEW
 2022-12-14: REISSUED FOR SITE PLAN CONTROL

CORNERSTONE
 A R C H I T E C T U R E

SCHLEGEL VILLAGES
 VILLAGES

Schlegel Villages Ottawa LTC
 SMYTH ROAD & RIVERSIDE DRIVE, OTTAWA, ON

OVERALL EXTERIOR ELEVATIONS

Project No.: 1000
 Drawn By: JVO
 Plot Date: 2022-12-14
 YYY-MM-DD

EL-01



NORTH ELEVATION
1:275 WHEN PLOTTED ON A1 SIZED SHEET



SOUTH ELEVATION
1:275 WHEN PLOTTED ON A1 SIZED SHEET

EXTERIOR ELEVATIONS MATERIALS SCHEDULE	
Key Value	Keynote Text
04-01	BRICK VENEER TYPE 1
04-02	BRICK VENEER TYPE 2
04-03	BRICK VENEER TYPE 3
04-04a	ARCH. BLOCK TYPE 1 - SMOOTH (400x600)
04-04b	ARCH. BLOCK TYPE 1 - SMOOTH (300x600)
04-04c	ARCH. BLOCK TYPE 2 - ROCK-STONE (400x600)
04-04d	ARCH. BLOCK TYPE 2 - ROCK-STONE (300x600)
04-04e	ARCH. BLOCK TYPE 2 - ROCK-STONE (200x600)
04-04f	ARCH. BLOCK TYPE 3 - TEX-STONE (300x600)
04-04g	ARCH. BLOCK TYPE 4 - TAPESTRY (090x600)
04-05	ARCH. STONE BANDING - 824 WATER TABLE SILL
04-07	ARCHITECTURAL BLOCK
04-09	RETAINING WALL
05-01	ALUMINUM + GLASS GUARDRAILS - RAILINGS, POSTS, PLATES
05-02	DECORATIVE IRON FENCING
05-03	HDG STEEL GUARDRAILS
07-01	EIFS - MOULDINGS BAND
07-01a	EIFS - MOULDINGS CORNICE MOULDING TYPE 1
07-01b	EIFS - MOULDINGS CORNICE MOULDING TYPE 2
07-01c	EIFS - MOULDINGS CORNICE MOULDING TYPE 3
07-01d	EIFS - MOULDINGS CORNICE MOULDING TYPE 4
07-01f	EIFS - MOULDINGS CORNICE MOULDING TYPE 6
07-02	EIFS - WALLS
07-03	EIFS - MOULDINGS WINDOW MOULDINGS
07-04	METAL CLADDING EXTERIOR WALL @ TOWN SQUARE
07-05	PREFINISHED METAL SIDING (PENTHOUSE)
07-06	METAL STANDING SEAM ROOF (BAY WINDOW)
07-07	METAL STANDING SEAM ROOF (TOWN CENTRE)
07-08	METAL STANDING SEAM ROOF (LOW ROOF GABLE PEAKS)
07-09	METAL CAP FLASHING (CURTAIN WALL)
07-10	METAL CAP FLASHING (EIFS MOULDINGS)
07-22	VINYL WINDOW + DOORS
07-23	ALUMINUM CURTAIN WALL FRAMING
07-24	ALUMINUM SKYLIGHT
08-02	OVERHEAD INSULTATED GARAGE DOOR
09-01	EXTERIOR HM DOORS

110-700 Richmond St. London ON Canada N6A 5C7
P 519 432 6444 F 519 432 6737
cornerstonearchitecture.ca
© 2022 Cornerstone Architecture Incorporated. All Rights Reserved.
CORNERSTONE
A R C H I T E C T U R E
2021-10-25 ISSUED FOR SITE PLAN CONTROL
2022-03-25 REISSUED FOR SITE PLAN CONTROL
2022-12-14 REISSUED FOR SITE PLAN CONTROL



Schlegel Villages Ottawa LTC
SMYTH ROAD & RIVERSIDE DRIVE, OTTAWA, ON
OVERALL EXTERIOR ELEVATIONS
Project No.: 1000
Drawn By: JVO
Plot Date: 2023-10-14
YYYY-MM-DD

EL-02