



EXTERIOR ELEVATIONS MATERIALS SCHEDULE

Key Value	Keynote Text
04-01	BRICK VENEER TYPE 1
04-02	BRICK VENEER TYPE 2
04-03	BRICK VENEER TYPE 3
04-04	
04-04a	ARCHITECTURAL BLOCK TYPE 1 - TAPESTRY (400x600)
04-04b	ARCHITECTURAL BLOCK TYPE 1 - TAPESTRY (300x600)
04-04c	ARCHITECTURAL BLOCK TYPE 2 - ROCK-STONE (400x600)
04-04d	ARCHITECTURAL BLOCK TYPE 2 - ROCK-STONE (300x600)
04-04e	ARCHITECTURAL BLOCK TYPE 3 - ROCK-STONE (200x600)
04-04f	ARCHITECTURAL BLOCK TYPE 3 - TEX-STONE (300x600)
04-05	ARCH. STONE BANDING - 824 WATER TABLE SILL
05-01	ALUMINUM + GLASS GUARDRAILS - RAILINGS, POSTS, PLATES
05-03	HDG STEEL GUARDRAILS
07-01	EIFS - MOULDINGS BAND
07-01a	EIFS - MOULDINGS CORNICE MOULDING TYPE 1
07-01b	EIFS - MOULDINGS CORNICE MOULDING TYPE 2
07-01c	EIFS - MOULDINGS CORNICE MOULDING TYPE 3
07-01d	EIFS - MOULDINGS CORNICE MOULDING TYPE 4
07-01f	EIFS - MOULDINGS CORNICE MOULDING TYPE 6
07-02	EIFS - WALLS
07-03	EIFS - MOULDINGS WINDOW MOULDINGS
07-04	METAL CLADDING EXTERIOR WALL @ TOWN SQUARE
07-05	PREFINISHED METAL SIDING (PENTHOUSE)
07-06	METAL STANDING SEAM ROOF (BAY WINDOW)
07-07	METAL STANDING SEAM ROOF (TOWN CENTRE)
07-08	METAL STANDING SEAM ROOF (LOW ROOF GABLE PEAKS)
07-09	METAL CAP FLASHING (CURTAIN WALL)
07-10	METAL CAP FLASHING (EIFS MOULDINGS)
07-22	VINYL WINDOW + DOORS
07-23	ALUMINUM CURTAIN WALL FRAMING
07-24	ALUMINUM SKYLIGHT
08-02	OVERHEAD INSULATED GARAGE DOOR
09-01	EXTERIOR HM DOORS

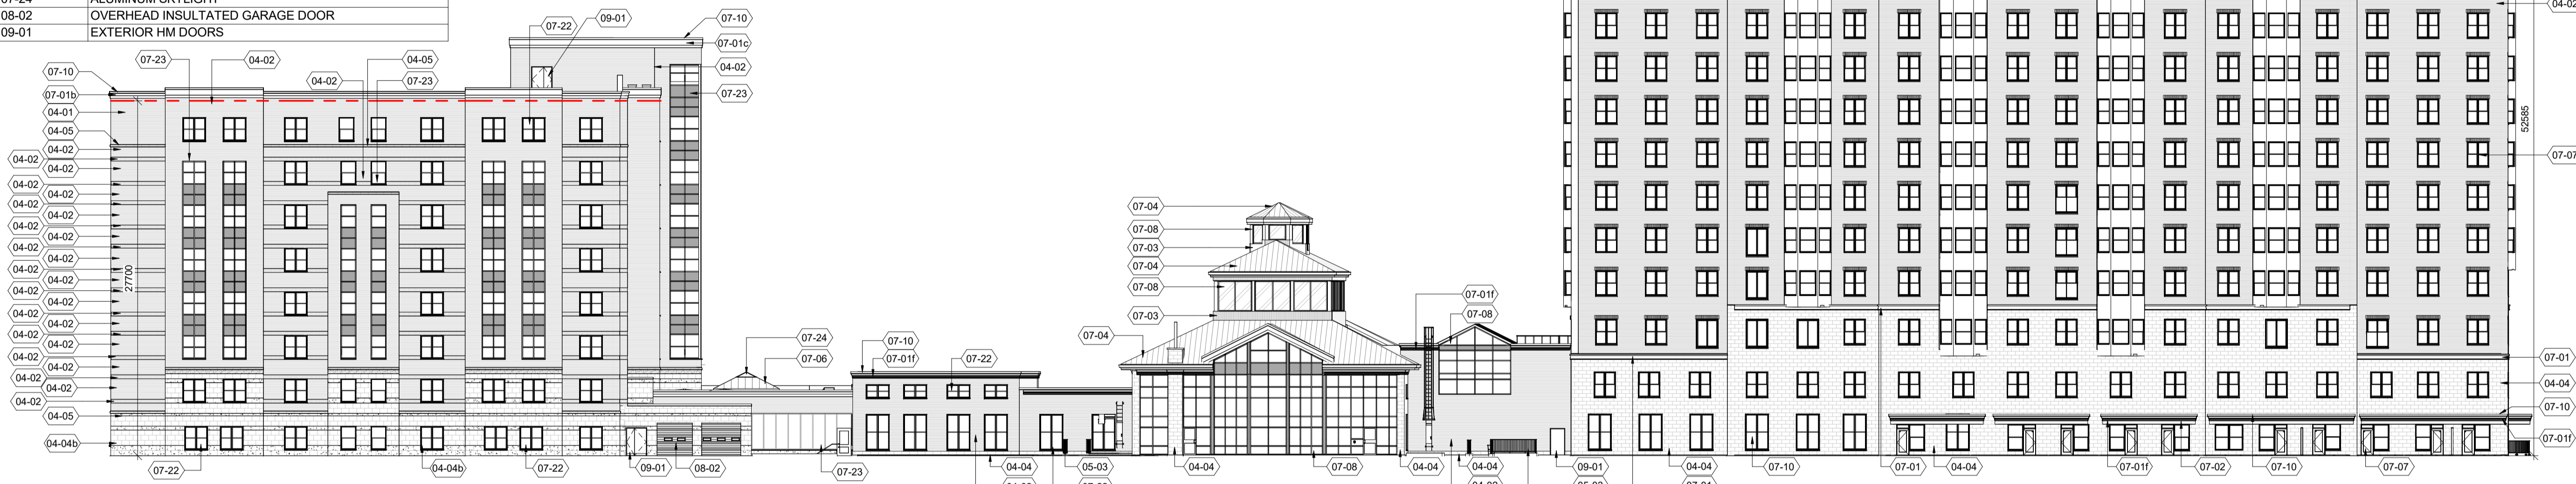


EAST ELEVATION

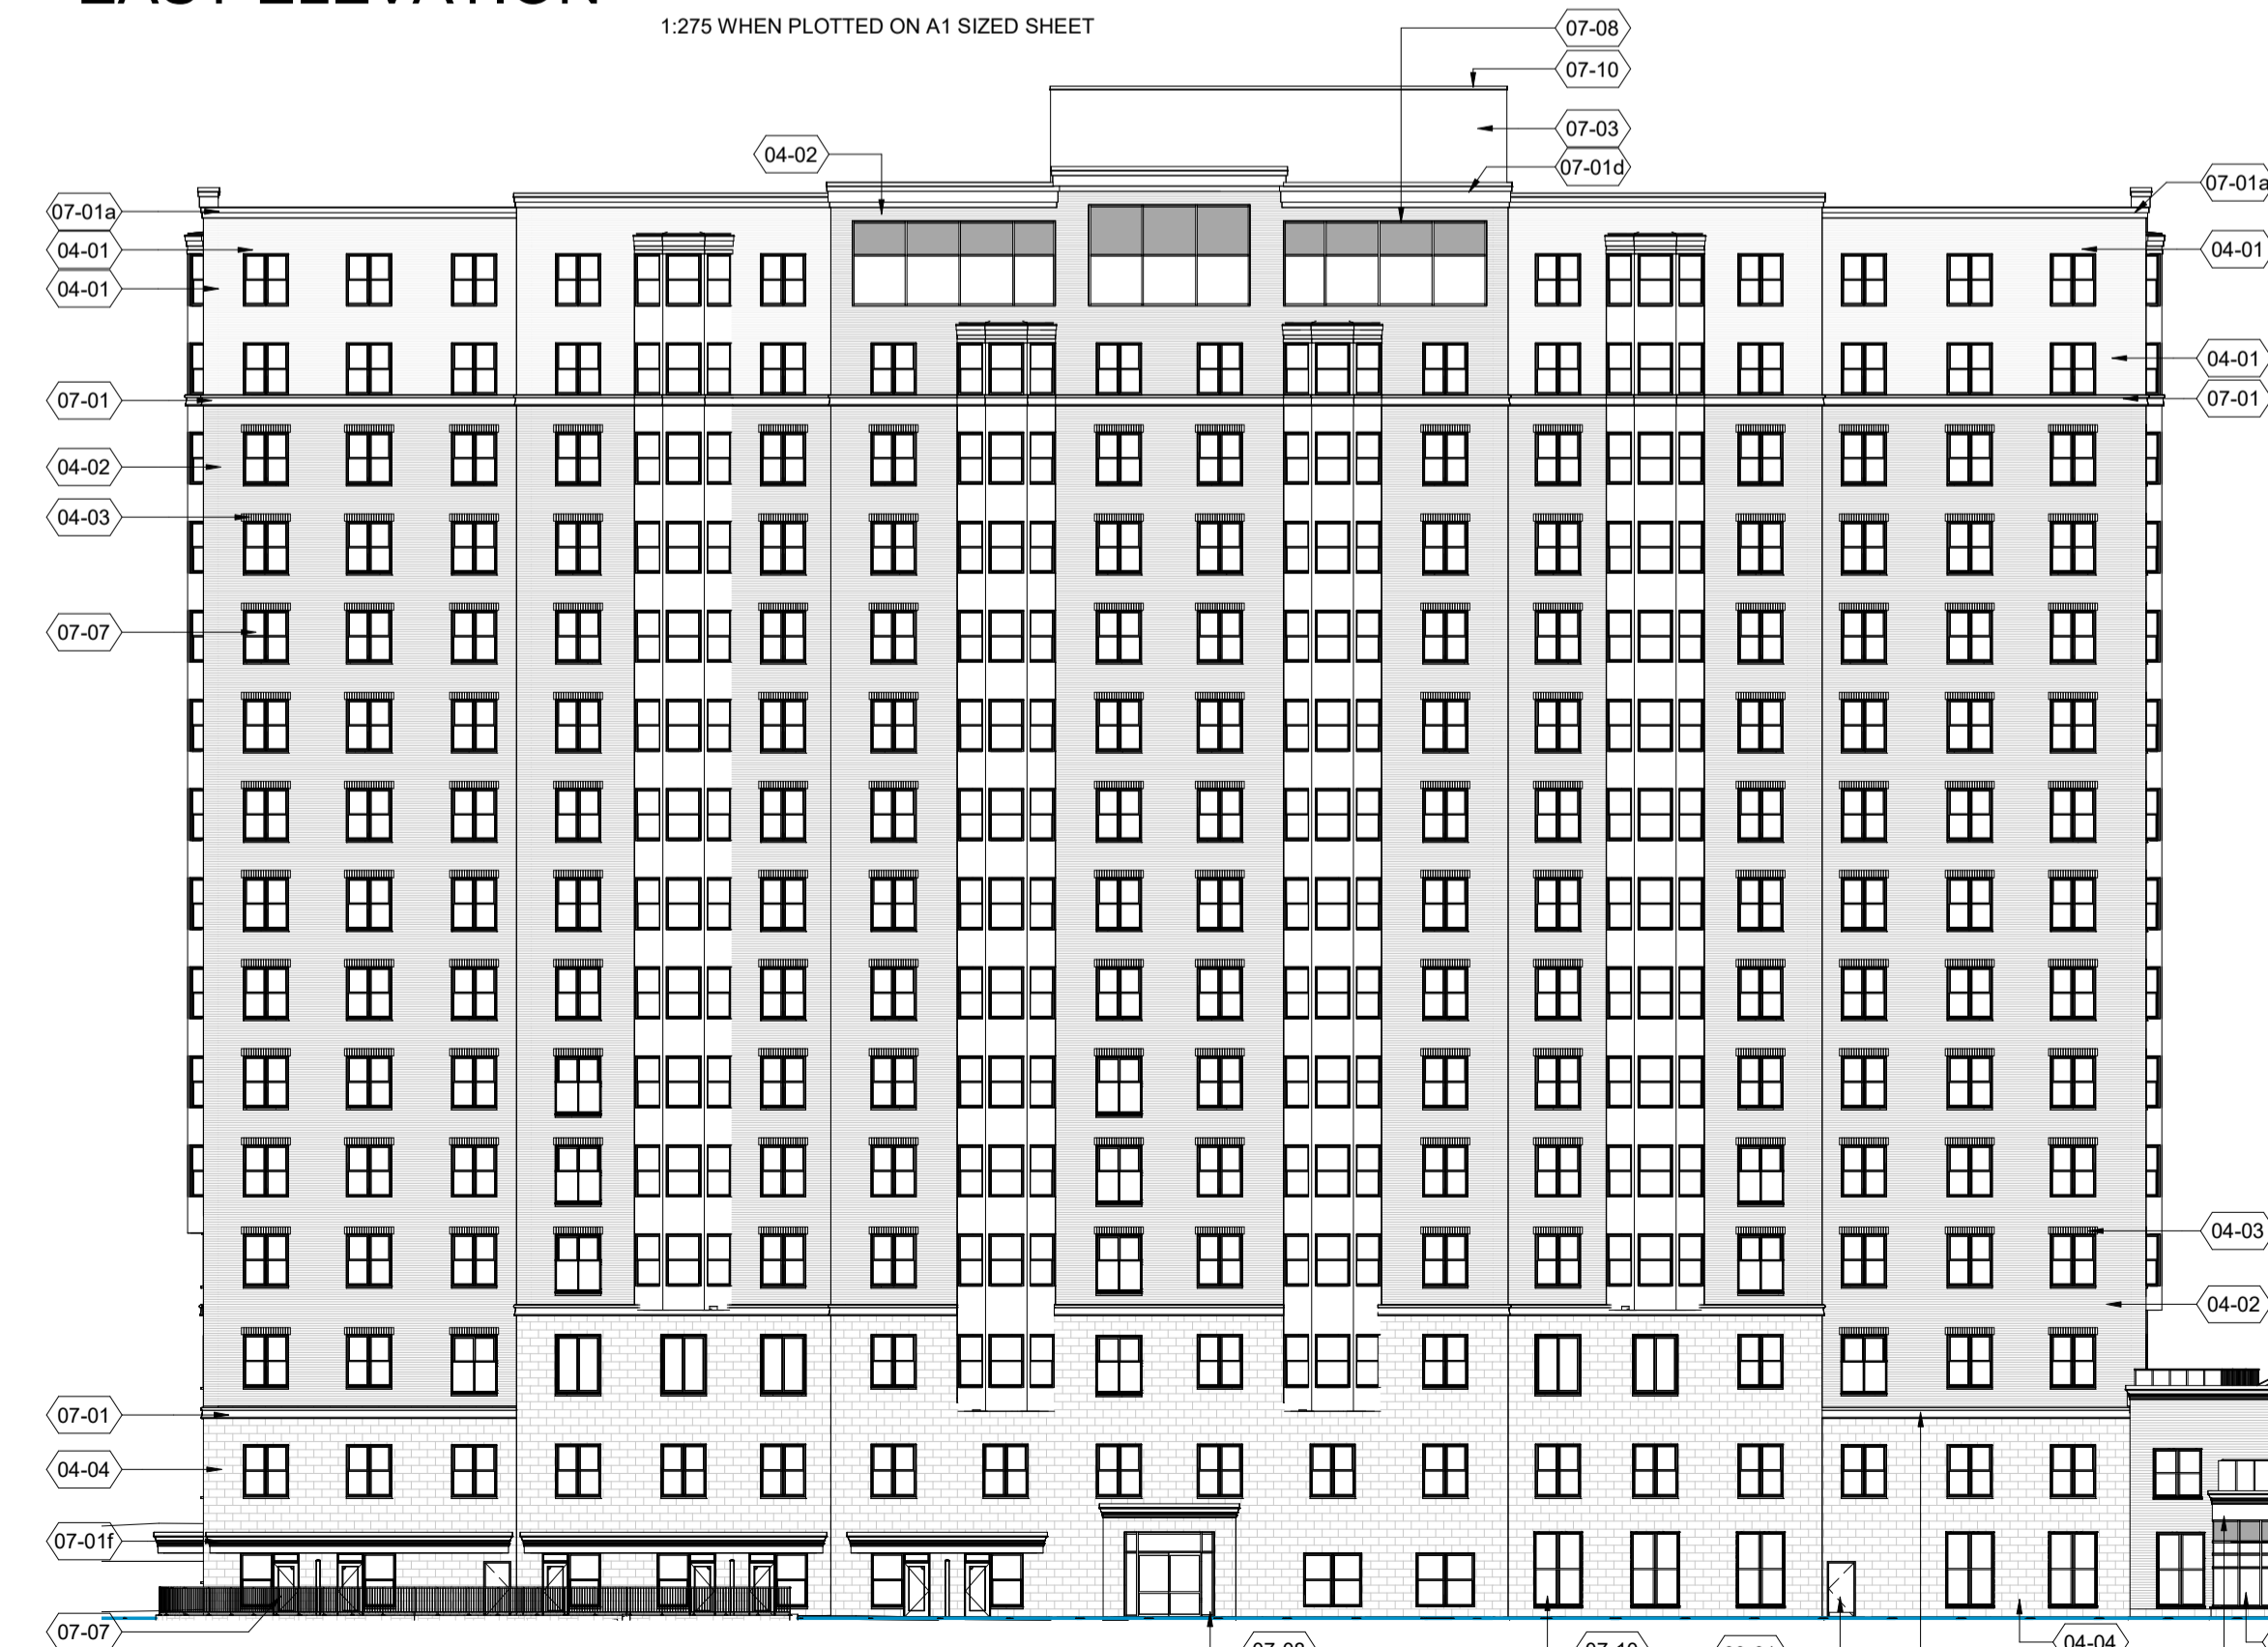

WEST ELEVATION



110-700 Richmond St. London ON Canada N6A 5C7
 P 519 432 6444 F 519 432 6737
 cornerstonearchitecture.ca
 © 2022 Cornerstone Architecture Incorporated. All Rights Reserved.
 2021-10-07 RE-ISSUED FOR PRELIMINARY DESIGN REVIEW
 2021-10-25 ISSUED FOR SITE PLAN CONTROL
 2022-04-08 RE-ISSUED FOR SITE PLAN CONTROL

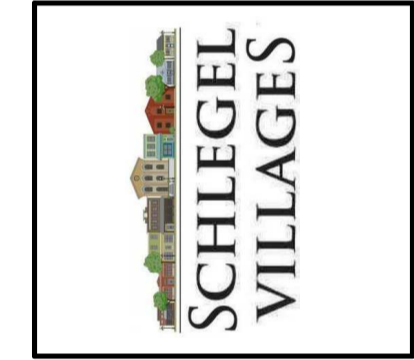


Schlegel Villages Ottawa
 SMYTH ROAD & RIVERSIDE DRIVE, OTTAWA, ON
 OVERALL EXTERIOR ELEVATIONS
 Project No.: 1000
 Drawn By: JVO
 Plot Date: 2022-03-31
 YYY-AAA-DD

EL-01

EXTERIOR ELEVATIONS MATERIALS SCHEDULE	
Key Value	Keynote Text
04-01	BRICK VENEER TYPE 1
04-02	BRICK VENEER TYPE 2
04-03	BRICK VENEER TYPE 3
04-04	
04-04a	ARCHITECTURAL BLOCK TYPE 1 - TAPESTRY (400x600)
04-04b	ARCHITECTURAL BLOCK TYPE 1 - TAPESTRY (300x600)
04-04c	ARCHITECTURAL BLOCK TYPE 2 - ROCK-STONE (400x600)
04-04d	ARCHITECTURAL BLOCK TYPE 2 - ROCK-STONE (300x600)
04-04e	ARCHITECTURAL BLOCK TYPE 2 - ROCK-STONE (200x600)
04-04f	ARCHITECTURAL BLOCK TYPE 3 - TEX-STONE (300x600)
04-05	ARCH. STONE BANDING - 824 WATER TABLE SILL
05-01	ALUMINUM + GLASS GUARDRAILS - RAILINGS, POSTS, PLATES
05-03	HDG STEEL GUARDRAILS
07-01	EIFS - MOULDINGS BAND
07-01a	EIFS - MOULDINGS CORNICE MOULDING TYPE 1
07-01b	EIFS - MOULDINGS CORNICE MOULDING TYPE 2
07-01c	EIFS - MOULDINGS CORNICE MOULDING TYPE 3
07-01d	EIFS - MOULDINGS CORNICE MOULDING TYPE 4
07-01f	EIFS - MOULDINGS CORNICE MOULDING TYPE 6
07-02	EIFS - WALLS
07-03	EIFS - MOULDINGS WINDOW MOULDINGS
07-04	METAL CLADDING EXTERIOR WALL @ TOWN SQUARE
07-05	PREFINISHED METAL SIDING (PENTHOUSE)
07-06	METAL STANDING SEAM ROOF (BAY WINDOW)
07-07	METAL STANDING SEAM ROOF (TOWN CENTRE)
07-08	METAL STANDING SEAM ROOF (LOW ROOF GABLE PEAKS)
07-09	METAL CAP FLASHING (CURTAIN WALL)
07-10	METAL CAP FLASHING (EIFS MOULDINGS)
07-22	VINYL WINDOW + DOORS
07-23	ALUMINUM CURTAIN WALL FRAMING
07-24	ALUMINUM SKYLIGHT
08-02	OVERHEAD INSULTATED GARAGE DOOR
09-01	EXTERIOR HM DOORS

110-700 Richmond St. London ON Canada N6A 5C7
 P 519 432 6444 F 519 432 6737
 cornerstonearchitecture.ca
 © 2022 Cornerstone Architecture Incorporated. All Rights Reserved.
CORNERSTONE
 A R C H I T E C T U R E
 2021-10-25 ISSUED FOR SITE PLAN CONTROL
 2022-04-08 REISSUED FOR SITE PLAN CONTROL

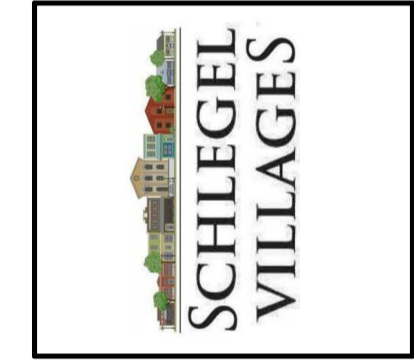

Schlegel Villages Ottawa
 SMYTH ROAD & RIVERSIDE DRIVE, OTTAWA, ON
 OVERALL EXTERIOR ELEVATIONS
 SCHLEGEL VILLAGES
 Project No.: 1000
 Drawn By: JVO
 Plot Date: 2022.03.31
 YYYY-MM-DD

EL-02



NORTH ELEVATION
 0 2.5 5 10 25 m
 1:275 WHEN PLOTTED ON A1 SIZED SHEET



SOUTH ELEVATION
 0 2.5 5 10 25 m
 1:275 WHEN PLOTTED ON A1 SIZED SHEET