


1 BASEMENT 330 MCLEOD  
A101 1:75



2 MAIN LEVEL MCLEOD  
A101 1:75

KEY PLAN

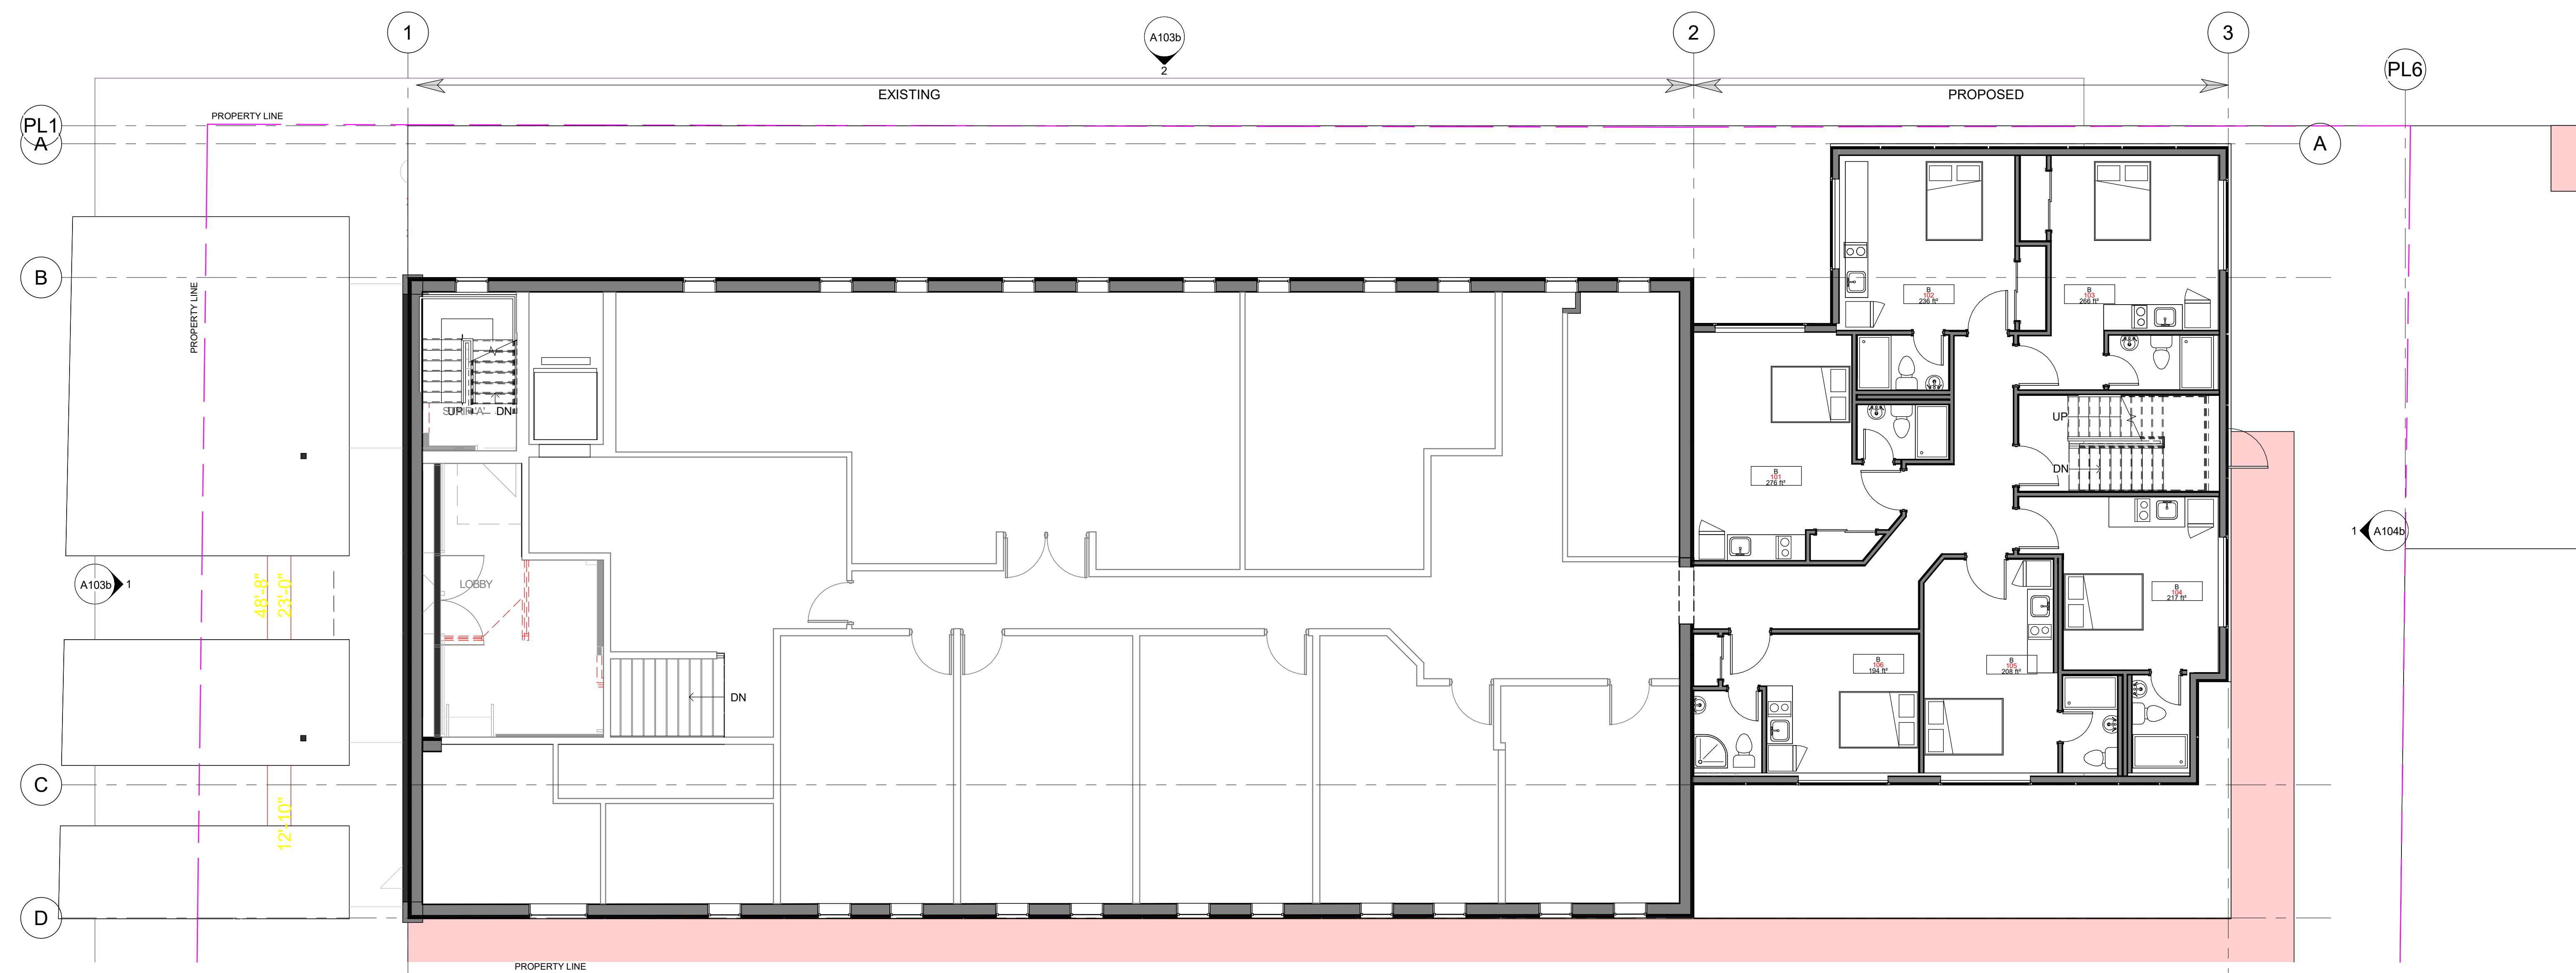

PROJECT

ALL CONTRACTORS TO VERIFY ALL DIMENSIONS ON SITE AND TO REPORT ALL ERRORS AND/OR OMISSIONS TO THE ARCHITECT.  
ALL CONTRACTORS MUST COMPLY WITH ALL CODES AND BYLAWS AND OTHER AUTHORITIES HAVING JURISDICTION OVER THE WORK.  
DO NOT SCALE DRAWINGS.  
THIS DRAWING MAY NOT BE USED FOR CONSTRUCTION UNTIL SIGNED BY THE ARCHITECT.  
COPYRIGHT RESERVED.

#	Description	Date
1	ISSUED FOR REVIEW	2022-03-30



**WOODMAN ARCHITECT**  
ASSOCIATES LTD.  
4 BEECHWOOD, SUITE 201 OTTAWA, ONTARIO, CANADA K1L 8L9  
TEL: 613 228 9950 • FAX 613 228 9948 • mail@woodmanarchitect.com

- CONSULTANTS:
- STRUCTURAL —
  - MECHANICAL —
  - CIVIL —
  - ELECTRICAL —
  - LANDSCAPING —


PROJECT  
**233 ARGYLE AVE &  
330 MCLEOD ST  
OTTAWA**

DRAWING:  
**BASEMENT & MAIN  
LEVEL 330 MCLEOD**

DATE	2022-06-16 3:25:23 PM	DWG. NO.	2211
SCALE	1:75	ISSUED BY	
DESIGNER	Author	CHECKED BY	
APPROVED BY	Verificator		

**A101**

007-12-21-0171, 007-12-21-0172, 002-02-21-0133

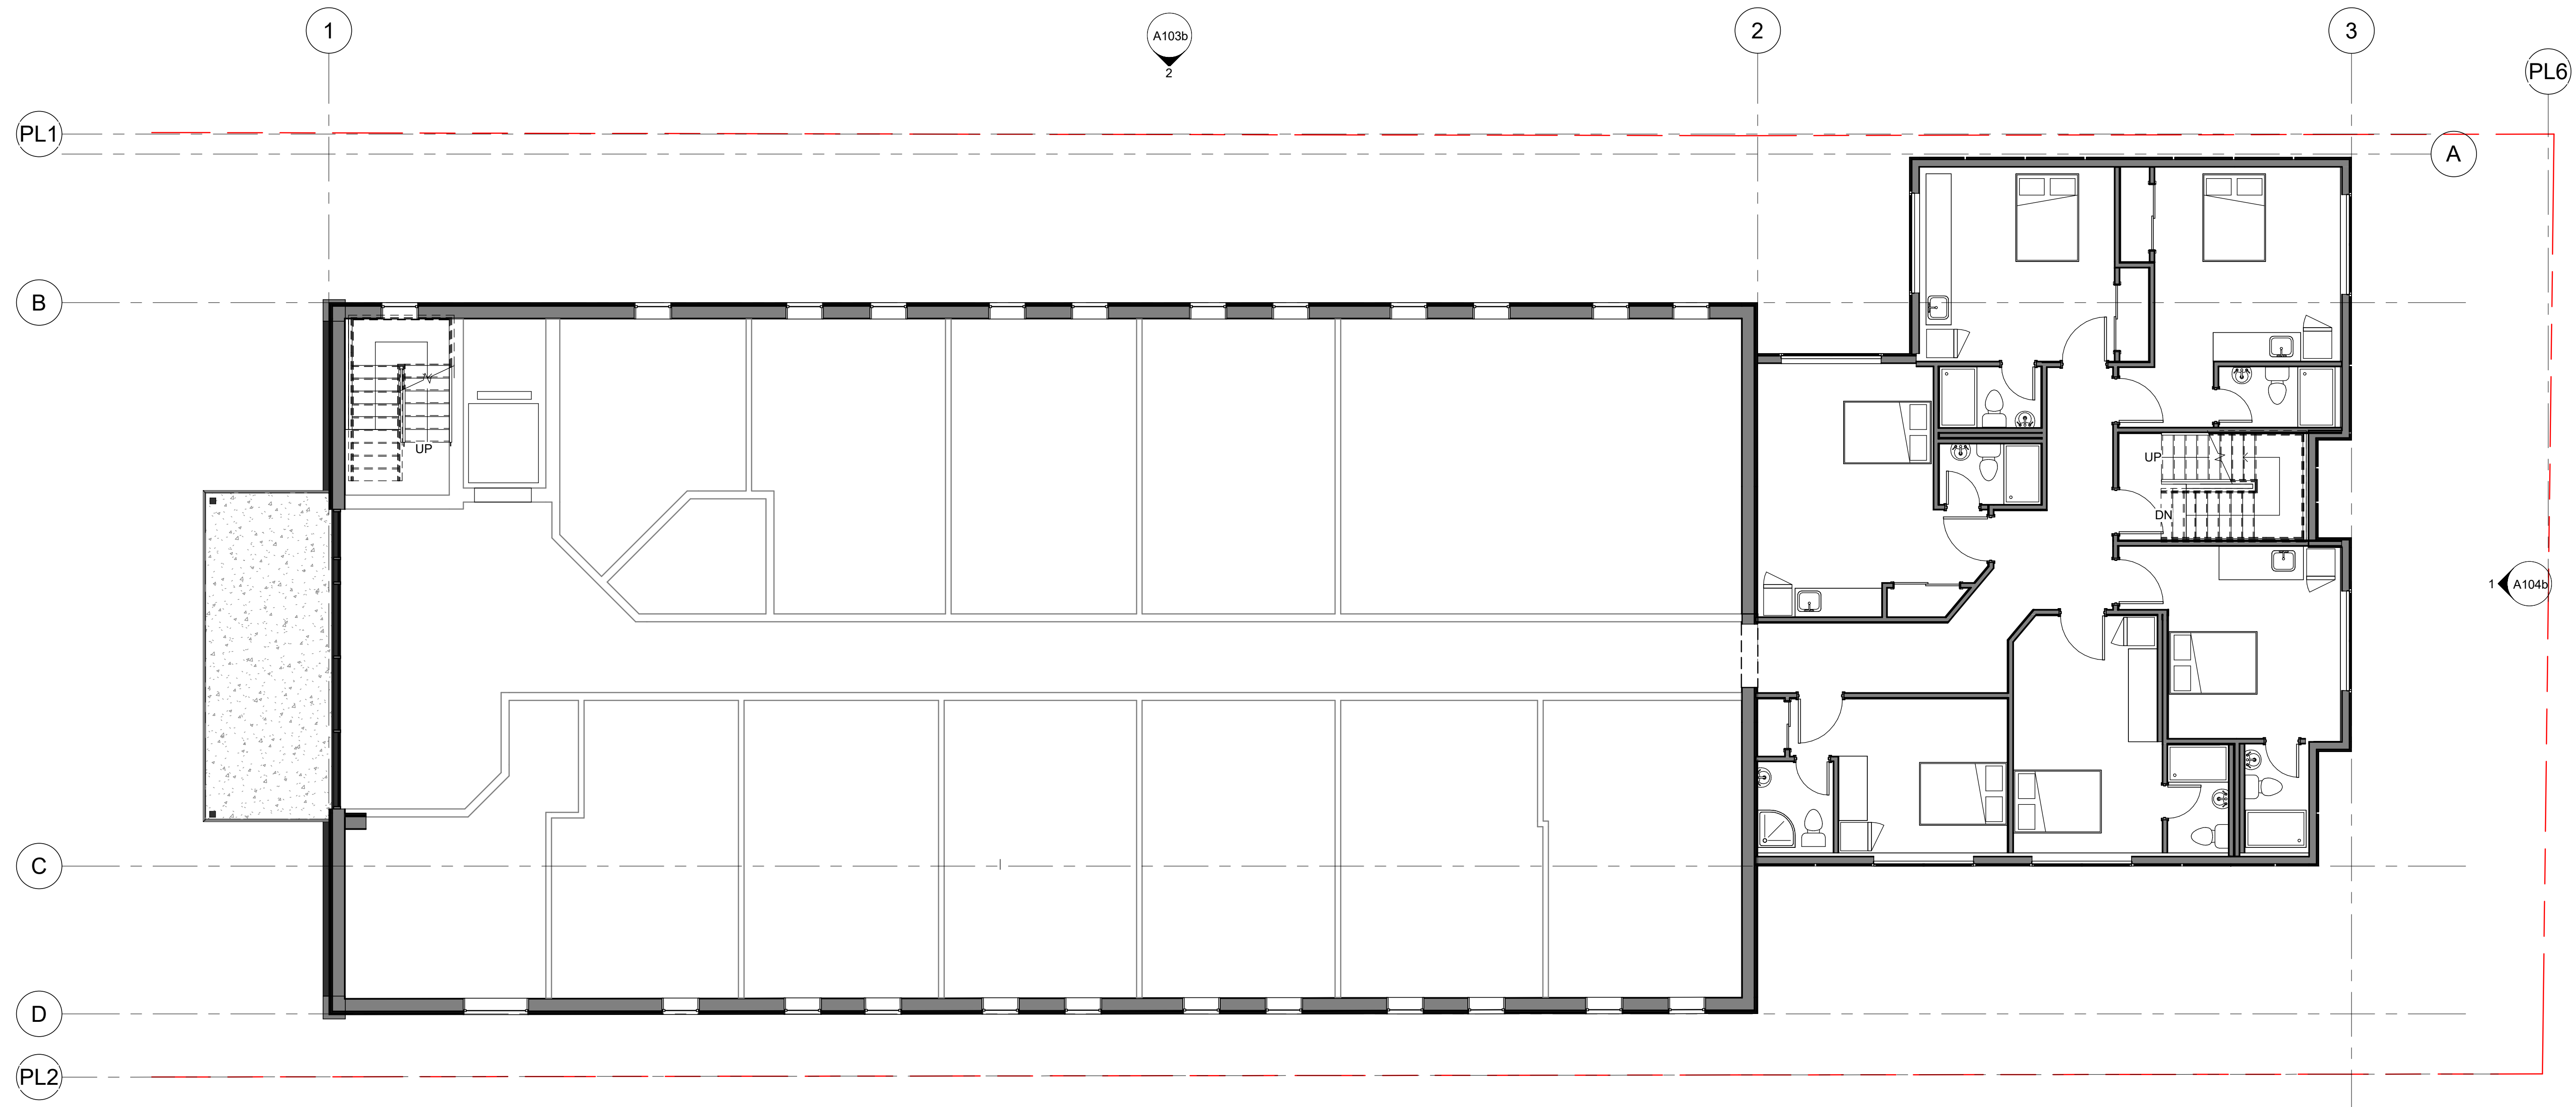

1 LEVEL 2/3/4  
A102 / 1:75



ALL CONTRACTORS TO VERIFY ALL DIMENSIONS ON SITE AND TO REPORT ALL ERRORS AND/OR OMISSIONS TO THE ARCHITECT.

ALL CONTRACTORS MUST COMPLY WITH ALL CODES AND BYLAWS AND OTHER AUTHORITIES HAVING JURISDICTION OVER THE WORK.

DO NOT SCALE DRAWINGS.

THIS DRAWING MAY NOT BE USED FOR CONSTRUCTION UNTIL SIGNED BY THE ARCHITECT.

COPYRIGHT RESERVED.

#	Description	Date
1	ISSUED FOR REVIEW	2022-03-30



**WOODMAN ARCHITECT ASSOCIATES LTD.**


4 BEECHWOOD, SUITE 201 OTTAWA, ONTARIO, CANADA K1L 8L9  
 TEL: 613 228 9850 • FAX 613 228 9848 • mail@woodmanarchitect.com

CONSULTANTS:  
 STRUCTURAL —  
 MECHANICAL —  
 CIVIL —  
 ELECTRICAL —  
 LANDSCAPING —

PROJECT  
**233 ARGYLE AVE &  
 330 MCLEOD ST  
 OTTAWA**

DRAWING:  
**LEVEL 2/3/4 MCLEOD**

DATE: 2022-06-16 3:25:25 PM	DWG. NO: 2211
SCALE: 1:75	ISSUED BY:
DRAWN BY:	AUTHOR:
REVIEWED BY:	VERIFICATION:
<b>A102</b>	

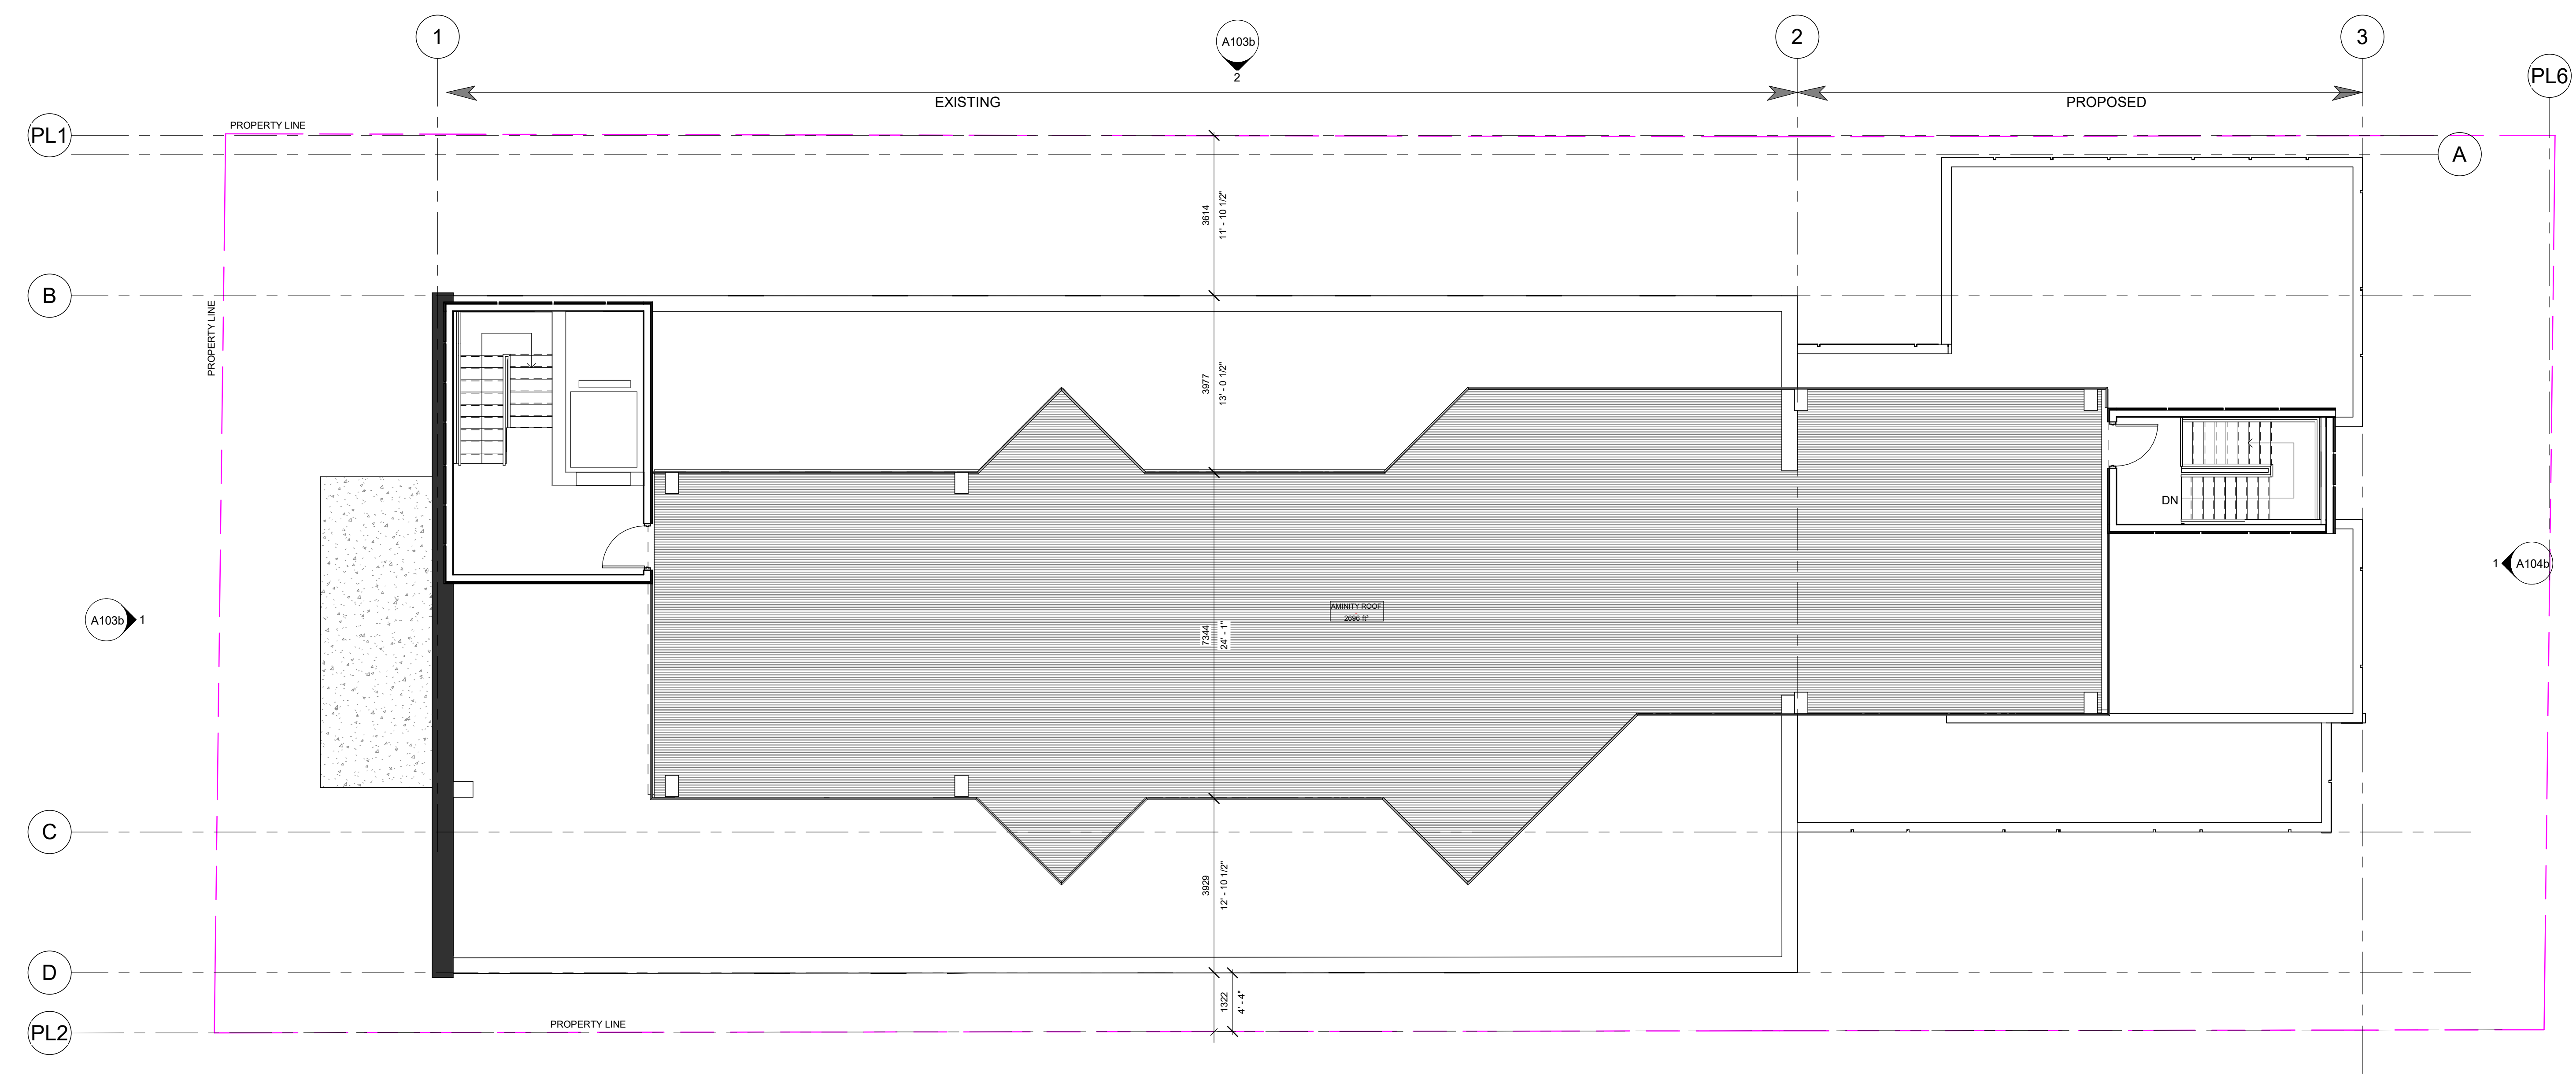

2 ROOF MCLEOD  
A102 / 1:75

007-12-21-0171, 007-12-21-0172, 002-02-21-0133



1 NORTH ELEVATION 330MCLEOD - C  
A103b 1:75



2 EAST ELEVATION 330 MCLEOD - C  
A103b 1:75



ALL CONTRACTORS TO VERIFY ALL DIMENSIONS ON SITE AND TO REPORT ALL ERRORS AND/OR OMISSIONS TO THE ARCHITECT.

ALL CONTRACTORS MUST COMPLY WITH ALL CODES AND BYLAWS AND OTHER AUTHORITIES HAVING JURISDICTION OVER THE WORK.

DO NOT SCALE DRAWINGS.

THIS DRAWING MAY NOT BE USED FOR CONSTRUCTION UNTIL SIGNED BY THE ARCHITECT.

COPYRIGHT RESERVED.

#	Description	Date

CONSULTANTS:

- STRUCTURAL —
- MECHANICAL —
- CIVIL —
- ELECTRICAL —
- LANDSCAPING —

PROJECT

**233 ARGYLE AVE & 330 MCLEOD ST OTTAWA**

DRAWING: **NORTH - EAST ELEVATIONS 330 MCLEOD**

DATE	2022-06-16 3:25:28 PM	DWG. NO.	2211
SCALE	As indicated	DESIGNED BY	
DRAWN BY		AUTHOR	
INTERVIEW BY		VERIFIER	


A103b

D07-12-21-0171, 007-19-21-0172, D02-02-21-0133



1 SOUTH ELEVATION 330 MCLEOD - C  
A104b 1:75

METAL PANEL BEIGE	METAL PANEL WHITE	EXISTING BRICK	EXISTING BRICK	GLASS RAILING	ALUMINUM WINDOW

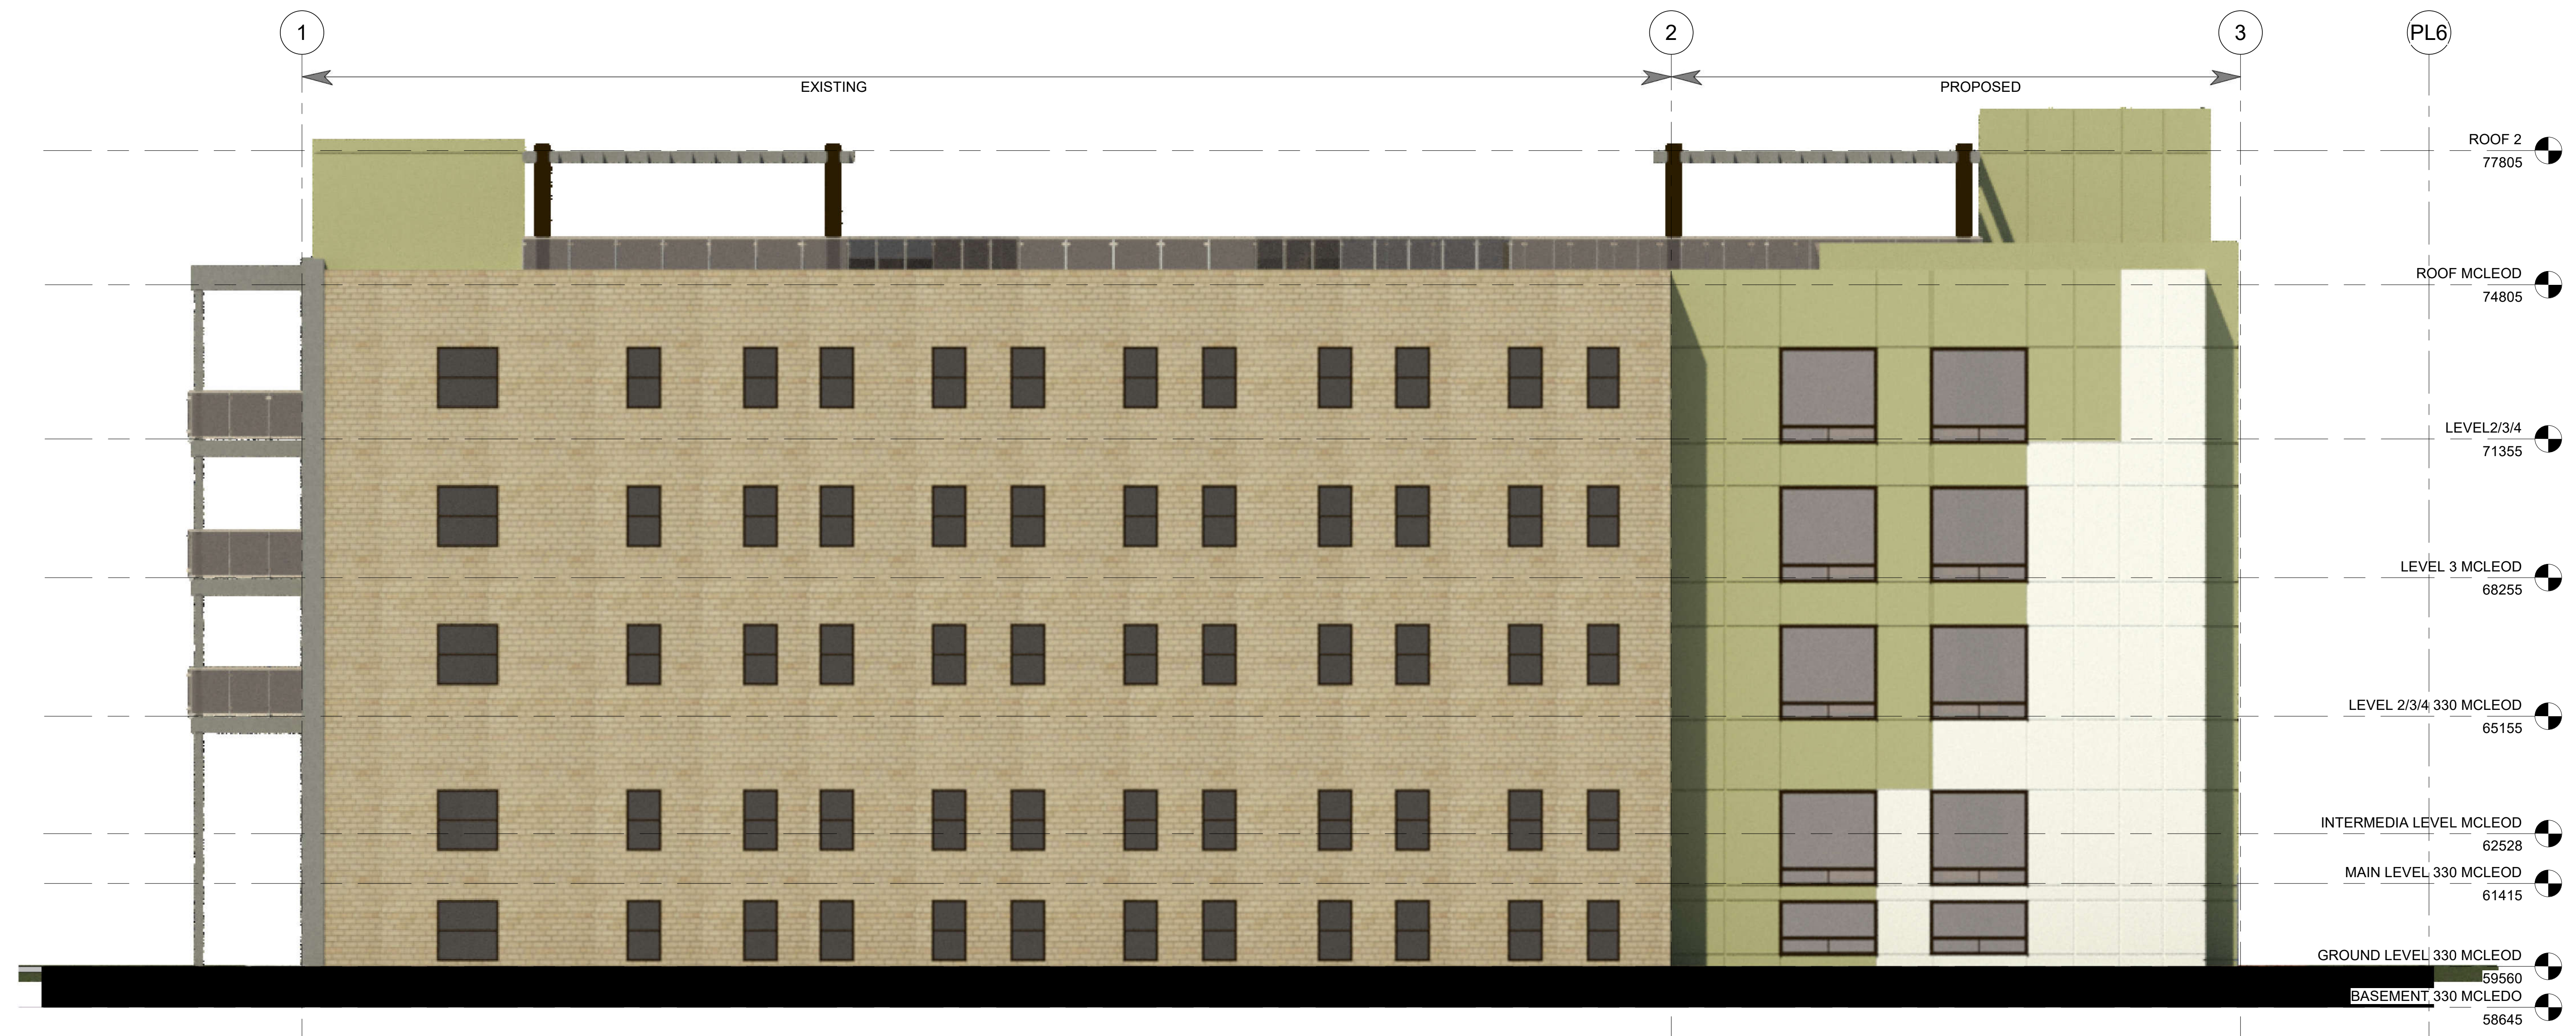

2 WEST ELEVATION 330 MCLEOD - C  
A104b 1:75



ALL CONTRACTORS TO VERIFY ALL DIMENSIONS ON SITE AND TO REPORT ALL ERRORS AND/OR OMISSIONS TO THE ARCHITECT.

ALL CONTRACTORS MUST COMPLY WITH ALL CODES AND BYLAWS AND OTHER AUTHORITIES HAVING JURISDICTION OVER THE WORK.

DO NOT SCALE DRAWINGS.

THIS DRAWING MAY NOT BE USED FOR CONSTRUCTION UNTIL SIGNED BY THE ARCHITECT.

COPYRIGHT RESERVED.

#	Description	Date

4 BEECHWOOD, SUITE 201 OTTAWA, ONTARIO, CANADA K1L 8L9  
TELE: 613 228 9850 • FAX: 613 228 9848 • mail@woodmanarchitect.com

CONSULTANTS:  
 STRUCTURAL —  
 MECHANICAL —  
 CIVIL —  
 ELECTRICAL —  
 LANDSCAPING —

PROJECT  
**233 ARGYLE AVE &  
 330 MCLEOD ST  
 OTTAWA**

DRAWING:  
**SOUTH WEST  
 ELEVATIONS 330  
 MCLEOD**

DATE	2022-06-16 3:25:32 PM	DWG NO.	2211
SCALE	1:75	PROJECT NO.	
DRAWN BY	Author		
CHECKED BY	Verificador		

A104b

007-12-21-0171, 007-12-21-0172, 002-02-21-0133



2 AXONOMETRIC 2 330 MCLEOD

A110



1 AXONOMETRIC 1 330 MCLEOD

A110

KEY PLAN



PROJECT

ALL CONTRACTORS TO VERIFY ALL DIMENSIONS ON SITE AND TO REPORT ALL ERRORS AND/OR OMISSIONS TO THE ARCHITECT.

ALL CONTRACTORS MUST COMPLY WITH ALL CODES AND BYLAWS AND OTHER AUTHORITIES HAVING JURISDICTION OVER THE WORK.

DO NOT SCALE DRAWINGS.

THIS DRAWING MAY NOT BE USED FOR CONSTRUCTION UNTIL SIGNED BY THE ARCHITECT.

COPYRIGHT RESERVED.

#	Description	Date
1	ISSUED FOR REVIEW	2022-03-30



4 BEECHWOOD, SUITE 201 OTTAWA, ONTARIO, CANADA K1L 8L9  
 TEL: 613 228 9850 • FAX 613 228 9848 • mail@woodmanarchitect.com

CONSULTANTS:  
 STRUCTURAL —  
 MECHANICAL —  
 CIVIL —  
 ELECTRICAL —  
 LANDSCAPING —

PROJECT  
**233 ARGYLE AVE &  
 330 MCLEOD ST  
 OTTAWA**

DRAWING:  
**AXONOMETRIC 330  
 MCLEOD**

DATE: 2022-06-16 3:25:47 PM

REV. NO.: 2211

Author

Verificator

A110

007-12-21-0171, 007-19-21-0172, 002-02-21-0133



Image Landsat / Copernicus  
Hulse, Playfair and McGarry - Central Chapel

Google Earth

45°24'42.74" N 75°41'31.03" W elev 82 m eye alt 158 m



Image Landsat / Copernicus  
Hulse, Playfair and McGarry - Central Chapel

Google Earth



ALL CONTRACTORS TO VERIFY ALL DIMENSIONS ON SITE AND TO REPORT ALL ERRORS AND/OR OMISSIONS TO THE ARCHITECT.  
ALL CONTRACTORS MUST COMPLY WITH ALL CODES AND BYLAWS AND OTHER AUTHORITIES HAVING JURISDICTION OVER THE WORK.  
DO NOT SCALE DRAWINGS.  
THIS DRAWING MAY NOT BE USED FOR CONSTRUCTION UNTIL SIGNED BY THE ARCHITECT.  
COPYRIGHT RESERVED.

#	Description	Date
1	ISSUED FOR REVIEW	2022-03-30



4 BEECHWOOD, SUITE 201 OTTAWA, ONTARIO, CANADA K1L 8J9  
TEL: 613 228 9850 • FAX: 613 228 9848 • mail@woodmanarchitect.com

CONSULTANTS:  
STRUCTURAL —  
MECHANICAL —  
CIVIL —  
ELECTRICAL —  
LANDSCAPING —

PROJECT  
233 ARGYLE AVE &  
330 MCLEOD ST  
OTTAWA

DRAWING:  
RENDERINGS


DATE	2022-06-16 3:25:48 PM	DWG NO.	2211
DATE		ISSUED BY	
DATE		AUTHOR	
DATE		VERIFIER	

A111

007-12-21-0171, 007-12-21-0172, 002-02-21-0133



KEY PLAN

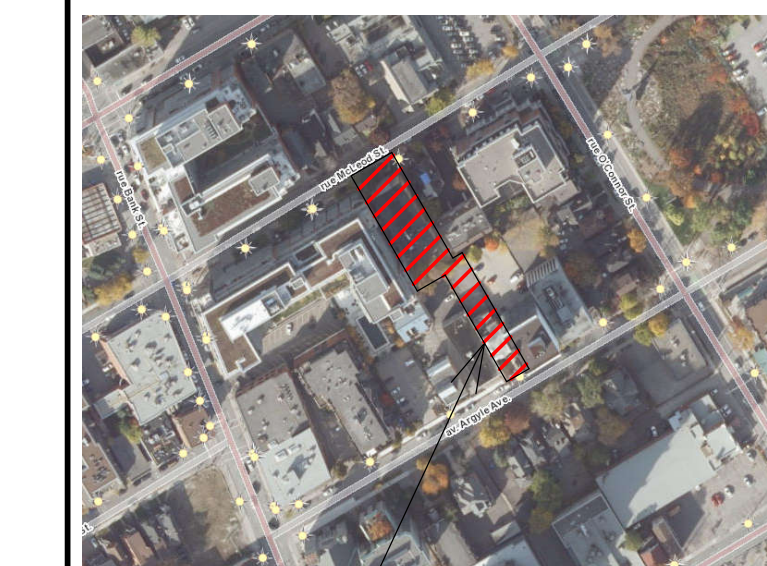

PROJECT

ALL CONTRACTORS TO VERIFY ALL DIMENSIONS ON SITE AND TO REPORT ALL ERRORS AND/OR OMISSIONS TO THE ARCHITECT.  
 ALL CONTRACTORS MUST COMPLY WITH ALL CODES AND BYLAWS AND OTHER AUTHORITIES HAVING JURISDICTION OVER THE WORK.  
 DO NOT SCALE DRAWINGS.  
 THIS DRAWING MAY NOT BE USED FOR CONSTRUCTION UNTIL SIGNED BY THE ARCHITECT.  
 COPYRIGHT RESERVED.

#	Description	Date



4 BEECHWOOD, SUITE 201 OTTAWA, ONTARIO, CANADA K1L 8L9  
 TEL: 613 228 9850 • FAX: 613 228 9848 • mail@woodmanarchitect.com

CONSULTANTS:  
 STRUCTURAL —  
 MECHANICAL —  
 CIVIL —  
 ELECTRICAL —  
 LANDSCAPING —

PROJECT  
**233 ARGYLE AVE &  
 330 MCLEOD ST  
 OTTAWA**

DRAWING:  
**RENDERINGS**

DATE	2022-06-16 3:25:49 PM	DWG. NO.	2211
USER		ISSUED BY	
APP'D BY	Author		
CHECKED BY	Verificateur		

**A112**

007-12-21-0171, 007-12-21-0172, 002-02-21-0133