



1 BASEMENT 330 MCLEOD
A101 1:75

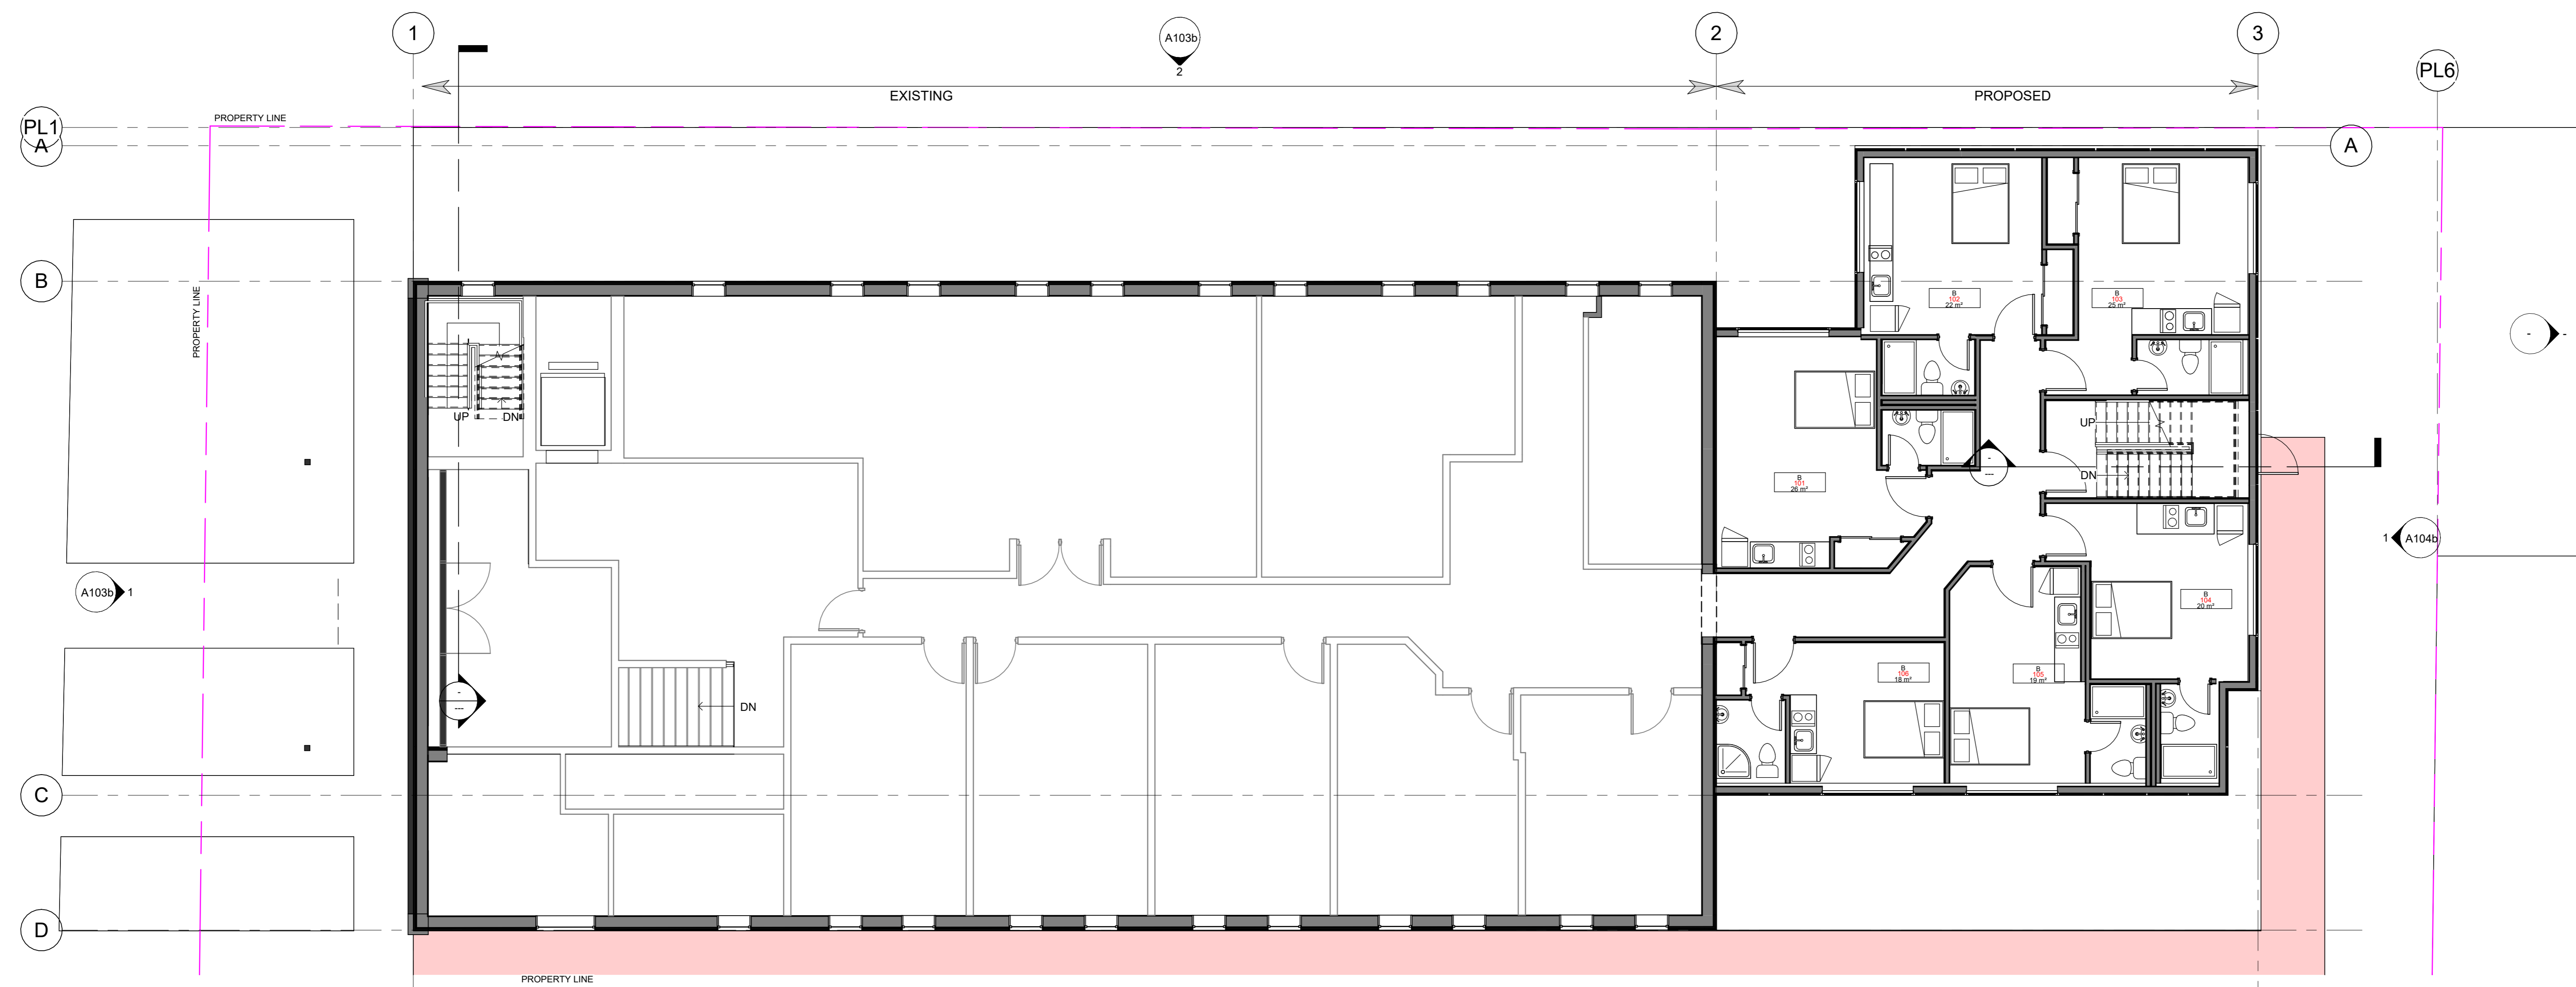

2 MAIN LEVEL MCLEOD
A101 1:75

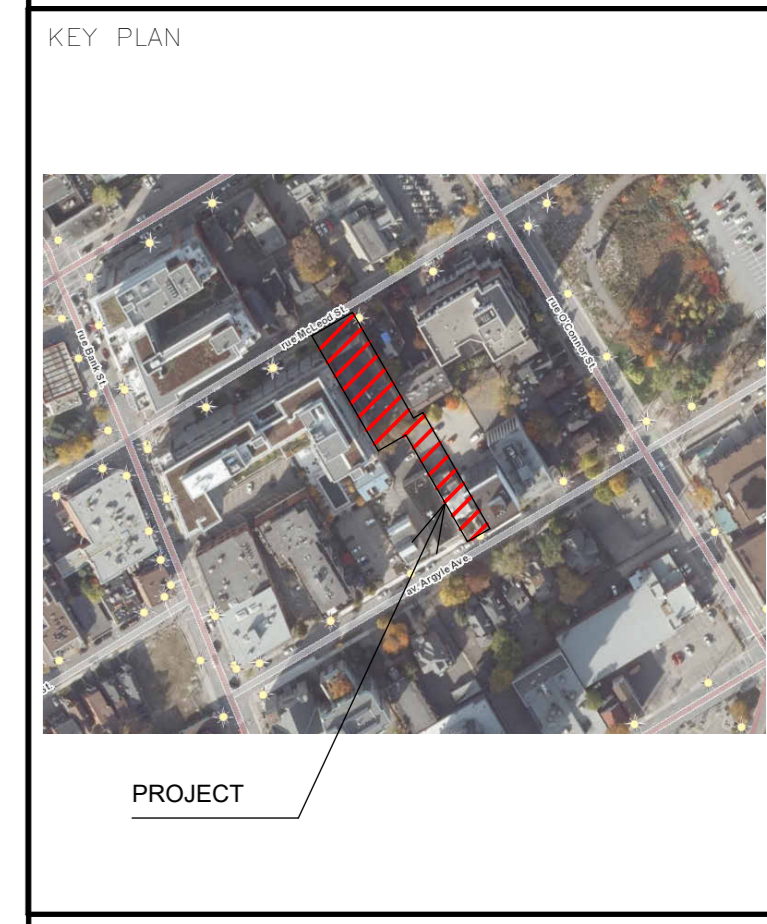

ALL CONTRACTORS TO VERIFY ALL DIMENSIONS ON SITE AND TO REPORT ALL ERRORS AND/OR OMISSIONS TO THE ARCHITECT.

ALL CONTRACTORS MUST COMPLY WITH ALL CODES AND BYLAWS AND OTHER AUTHORITIES HAVING JURISDICTION OVER THE WORK.

DO NOT SCALE DRAWINGS.

THIS DRAWING MAY NOT BE USED FOR CONSTRUCTION UNTIL SIGNED BY THE ARCHITECT.

COPYRIGHT RESERVED.

#	Description	Date
1	ISSUED FOR REVIEW	2022-03-30



WOODMAN ARCHITECT ASSOCIATES LTD.

4 BEECHWOOD, SUITE 201 OTTAWA, ONTARIO, CANADA K1L 8L9
TEL: 613 228 9850 • FAX 613 228 9848 • mailbox@woodmanarchitect.com

- CONSULTANTS:
- STRUCTURAL —
 - MECHANICAL —
 - CIVIL —
 - ELECTRICAL —
 - LANDSCAPING —

PROJECT


233 ARGYLE AVE & 330 MCLEOD ST OTTAWA

DRAWING:


BASEMENT & MAIN LEVEL 330 MCLEOD

DATE	2022-08-02 2:03:03 PM	JOB NO.	2211
SCALE	1:75	DRAWING NO.	A101
DRAWN BY	Autmar		
REVIEWED BY	Verificator		

007-12-21-017Z, 002-02-21-0133

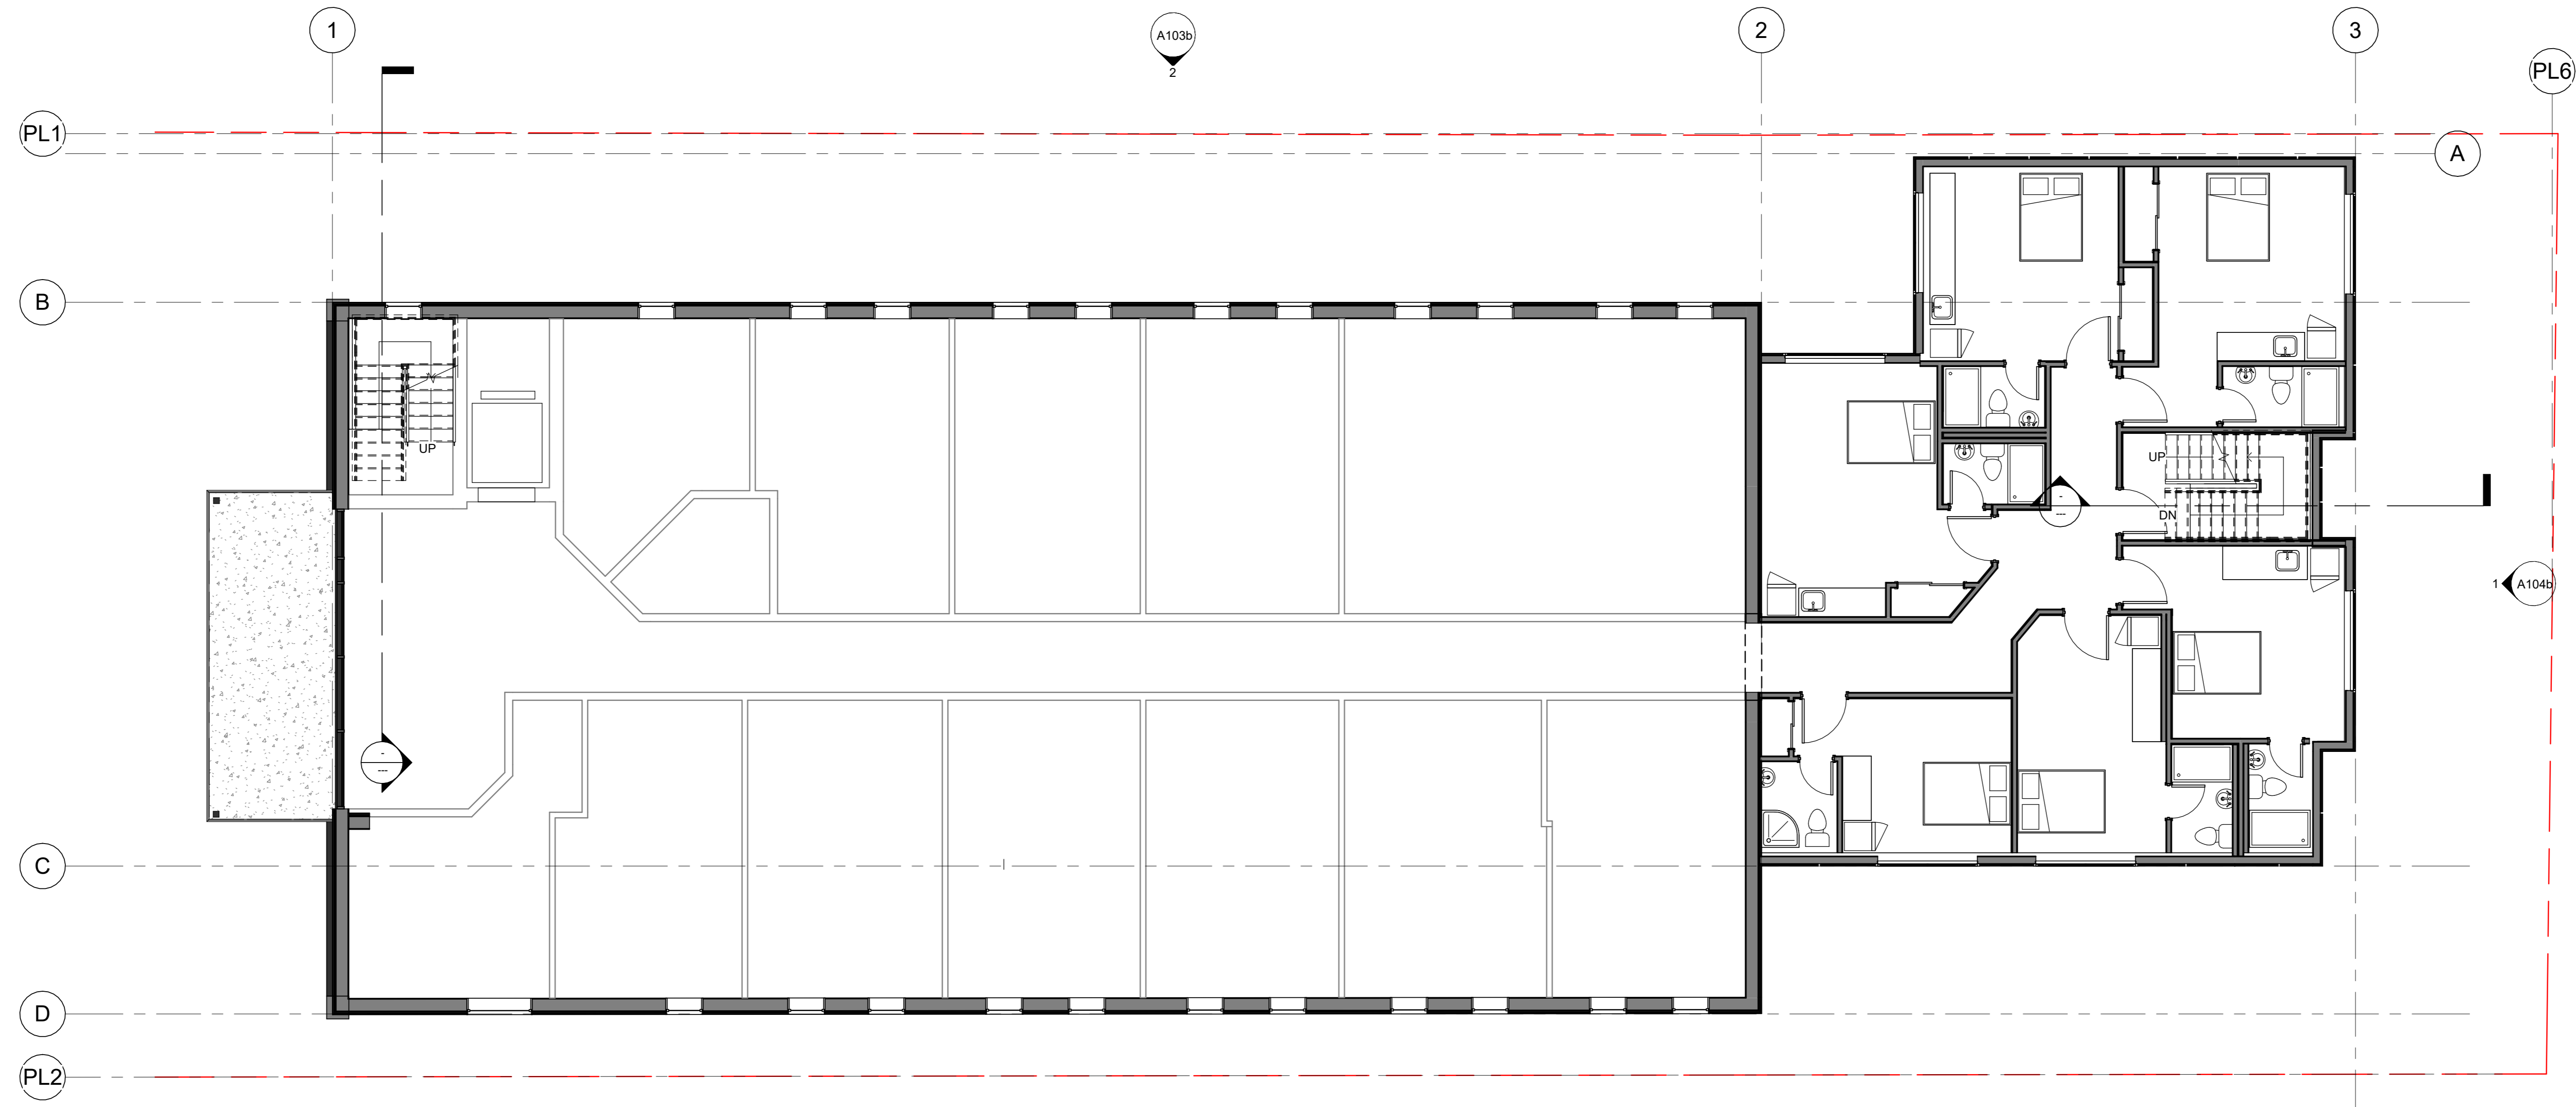

1 LEVEL 2/3/4
A102 1:75

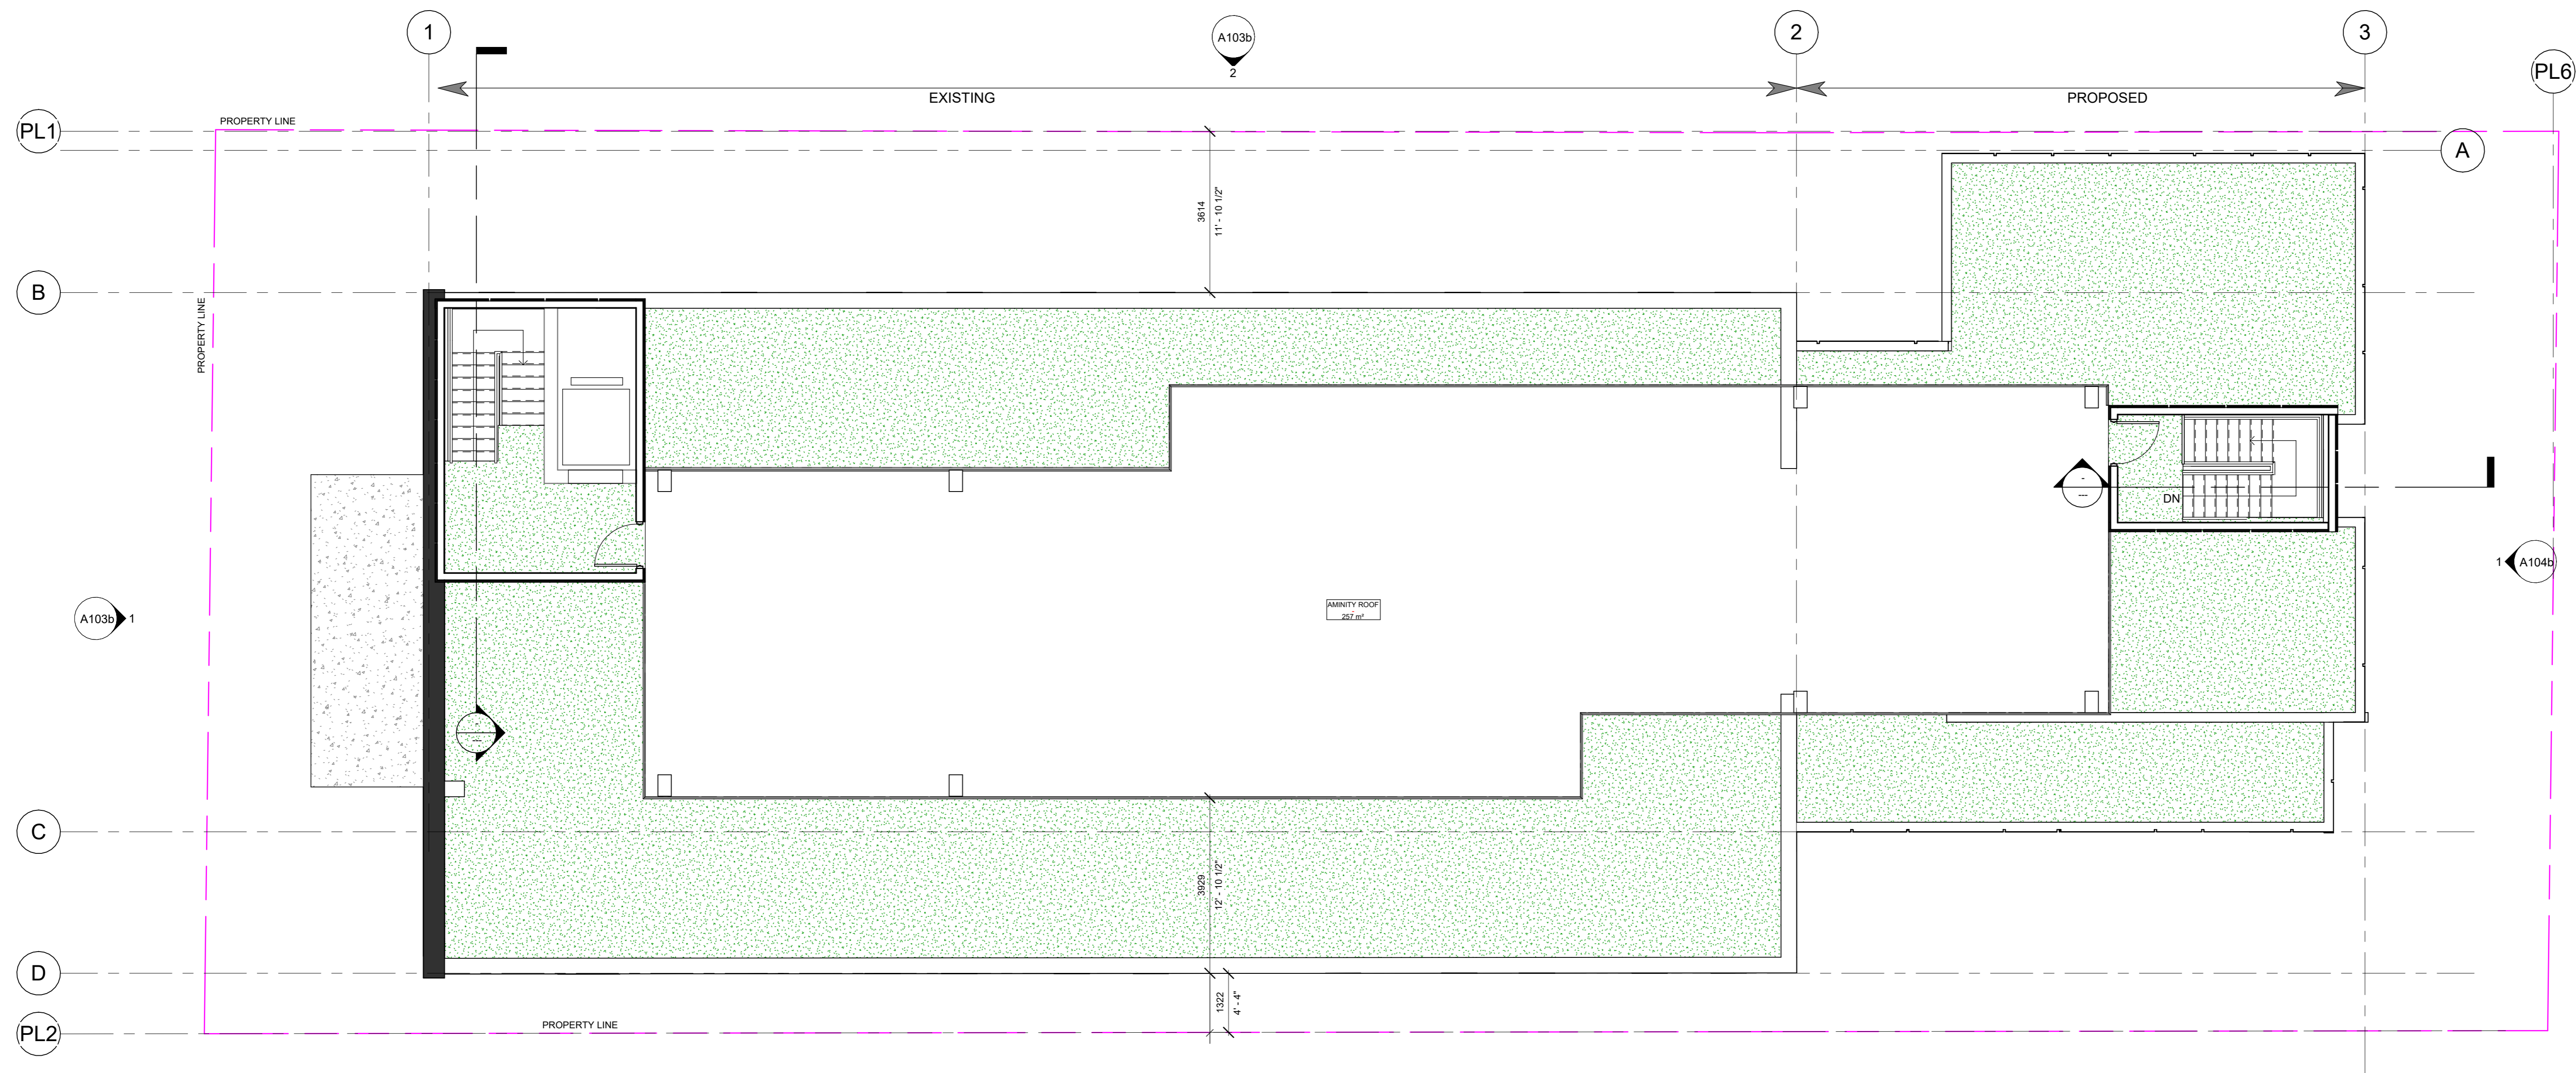

2 ROOF MCLEOD
A102 1:75

KEY PLAN



PROJECT

ALL CONTRACTORS TO VERIFY ALL DIMENSIONS ON SITE AND TO REPORT ALL ERRORS AND/OR OMISSIONS TO THE ARCHITECT.
ALL CONTRACTORS MUST COMPLY WITH ALL CODES AND BYLAWS AND OTHER AUTHORITIES HAVING JURISDICTION OVER THE WORK.
DO NOT SCALE DRAWINGS.
THIS DRAWING MAY NOT BE USED FOR CONSTRUCTION UNTIL SIGNED BY THE ARCHITECT.
COPYRIGHT RESERVED.

#	Description	Date
1	ISSUED FOR REVIEW	2022-03-30



WOODMAN ARCHITECT
ASSOCIATES LTD.

4 BEECHWOOD, SUITE 201 OTTAWA, ONTARIO, CANADA K1L 8L9
TEL: 613 228 9850 • FAX 613 228 9848 • mail@woodmanarchitect.com


- CONSULTANTS:
- STRUCTURAL —
- MECHANICAL —
- CIVIL —
- ELECTRICAL —
- LANDSCAPING —

PROJECT
**233 ARGYLE AVE &
330 MCLEOD ST
OTTAWA**

DRAWING:
LEVEL 2/3/4 MCLEOD


DATE	2022-08-02 2:03:05 PM	JOB NO.	2211
SCALE	1:75	DRAWING NO.	A102
DRAWN BY	Autmar		
REVIEWED BY	Verificator		

007-12-21-017Z, 002-02-21-0133

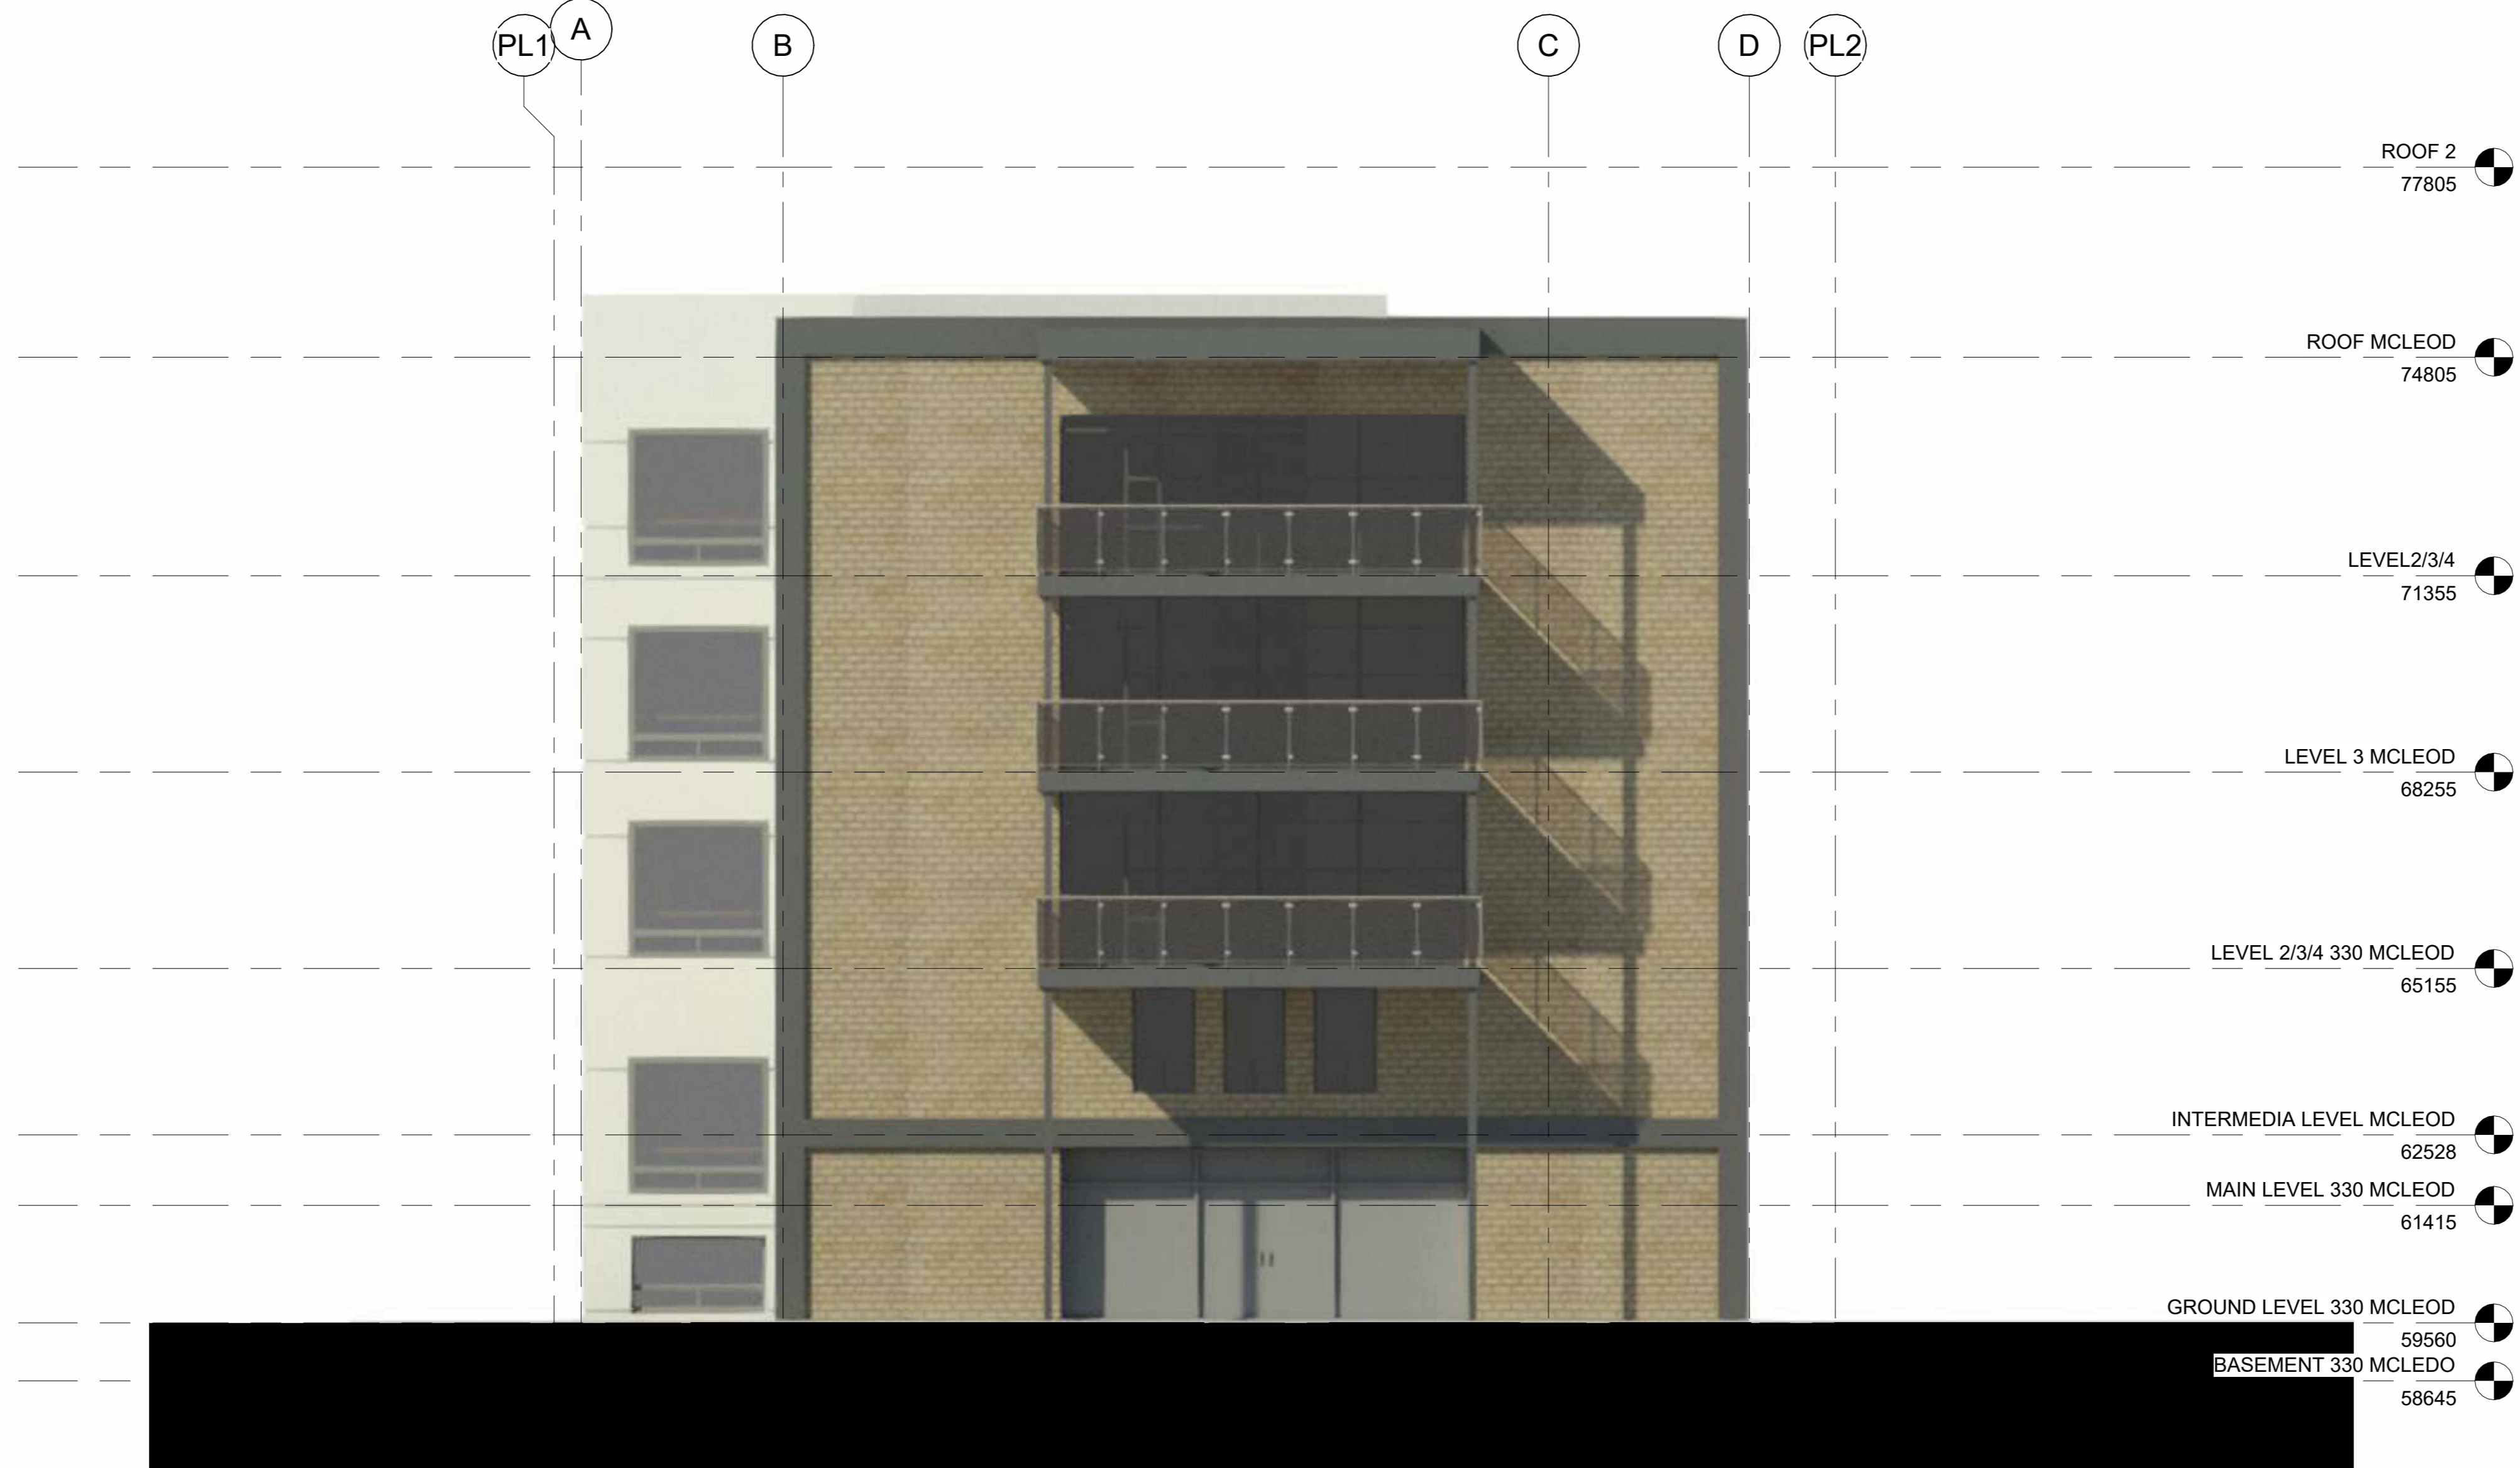


1 NORTH ELEVATION 330MCLEOD - C
A103b 1:75

METAL PANEL BEIGE	METAL PANEL WHITE	EXISTING BRICK	EXISTING BRICK	GLASS RAILING	ALUMINUM WINDOW

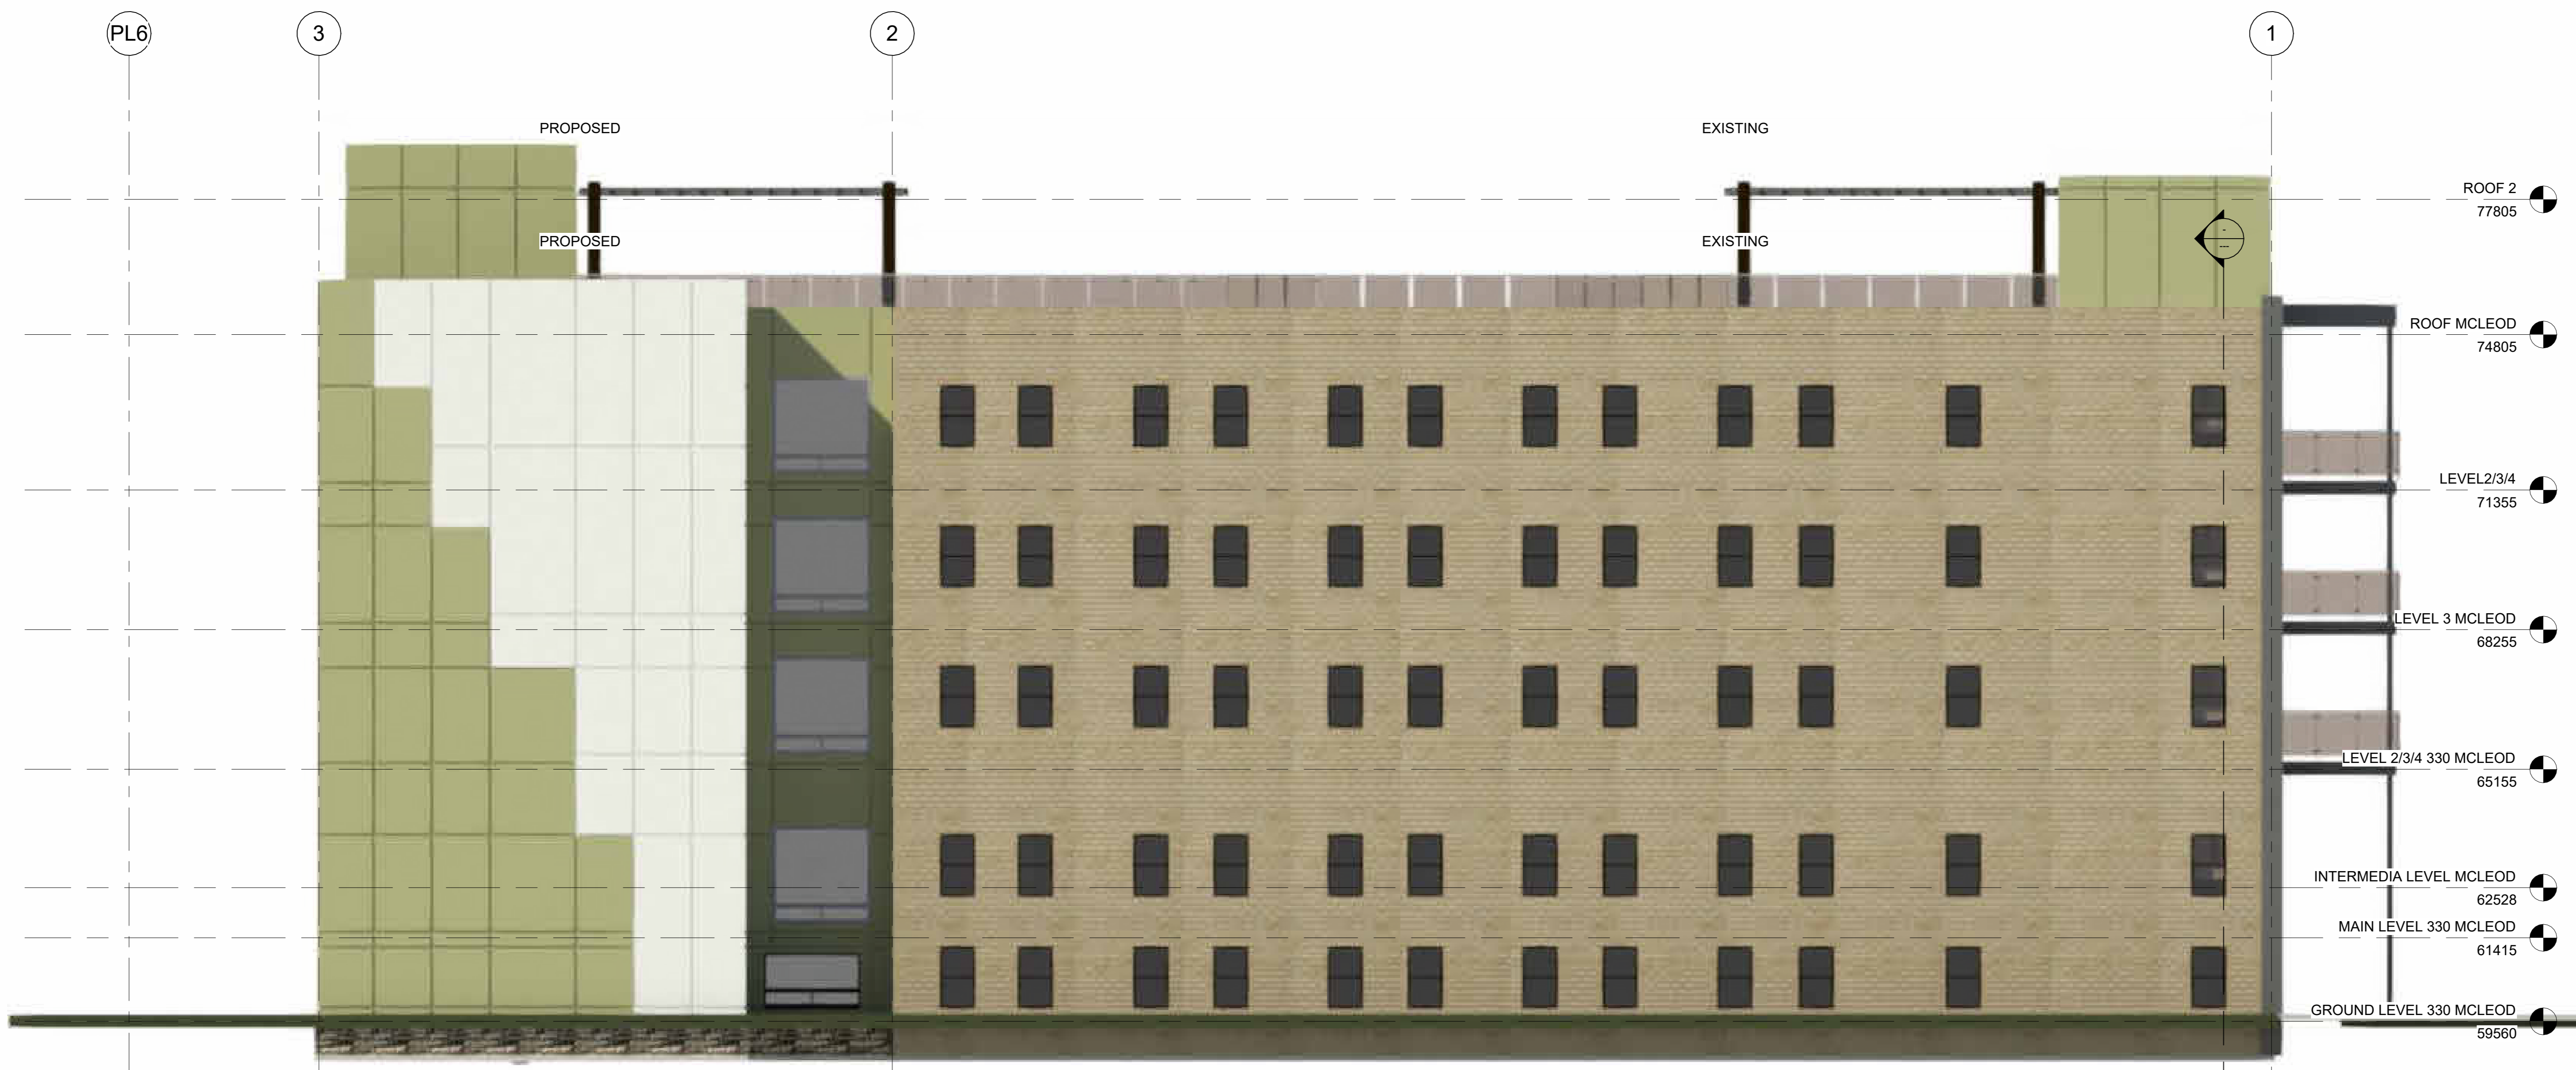

2 EAST ELEVATION 330 MCLEOD - C
A103b 1:75

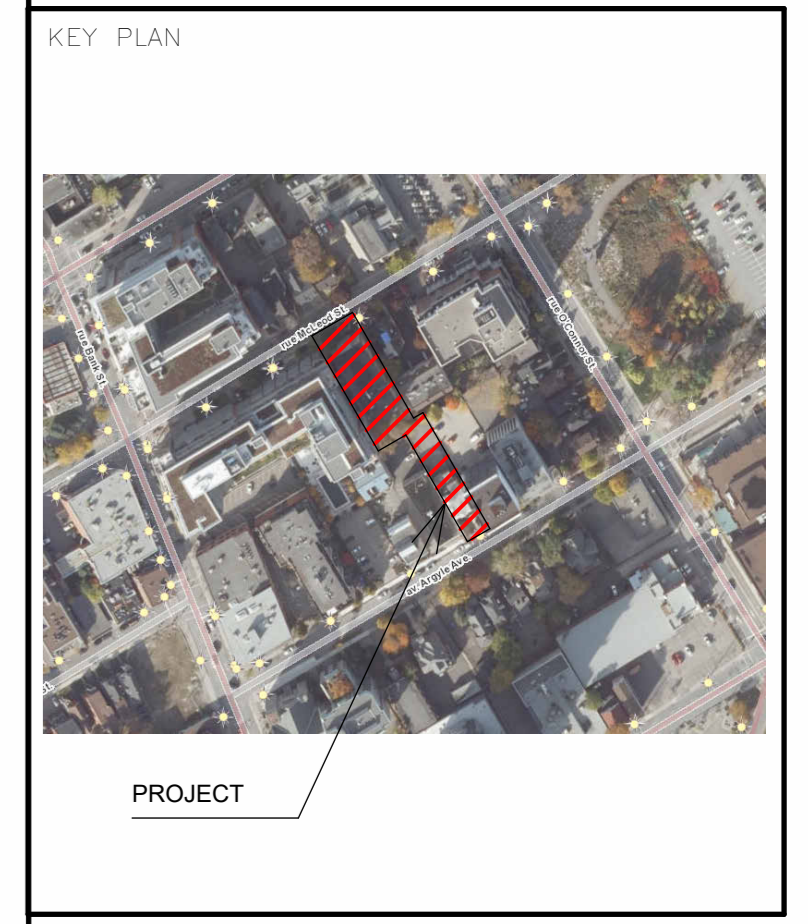

ALL CONTRACTORS TO VERIFY ALL DIMENSIONS ON SITE AND TO REPORT ALL ERRORS AND/OR OMISSIONS TO THE ARCHITECT.

ALL CONTRACTORS MUST COMPLY WITH ALL CODES AND BYLAWS AND OTHER AUTHORITIES HAVING JURISDICTION OVER THE WORK.

DO NOT SCALE DRAWINGS.

THIS DRAWING MAY NOT BE USED FOR CONSTRUCTION UNTIL SIGNED BY THE ARCHITECT.

COPYRIGHT RESERVED.

#	Description	Date

SMART LIVING PROPERTIES

WOODMAN ARCHITECT ASSOCIATES LTD.

4 BEECHWOOD, SUITE 201 OTTAWA, ONTARIO, CANADA K1L 8L9
TEL: 613 228 9850 • FAX 613 228 9848 • mail@woodmanarchitect.com

CONSULTANTS:

- STRUCTURAL —
- MECHANICAL —
- CIVIL —
- ELECTRICAL —
- LANDSCAPING —


PROJECT

233 ARGYLE AVE & 330 MCLEOD ST OTTAWA


DRAWING: **NORTH - EAST ELEVATIONS 330 MCLEOD**

DATE	2022-08-02 2:03:12 PM	JOB NO.	2211
SCALE	As Indicated	DRAWING NO.	A103b
DRAWN BY	Author		
REVIEWED BY	Verificador		


007-12-21-0172, 002-02-21-0133

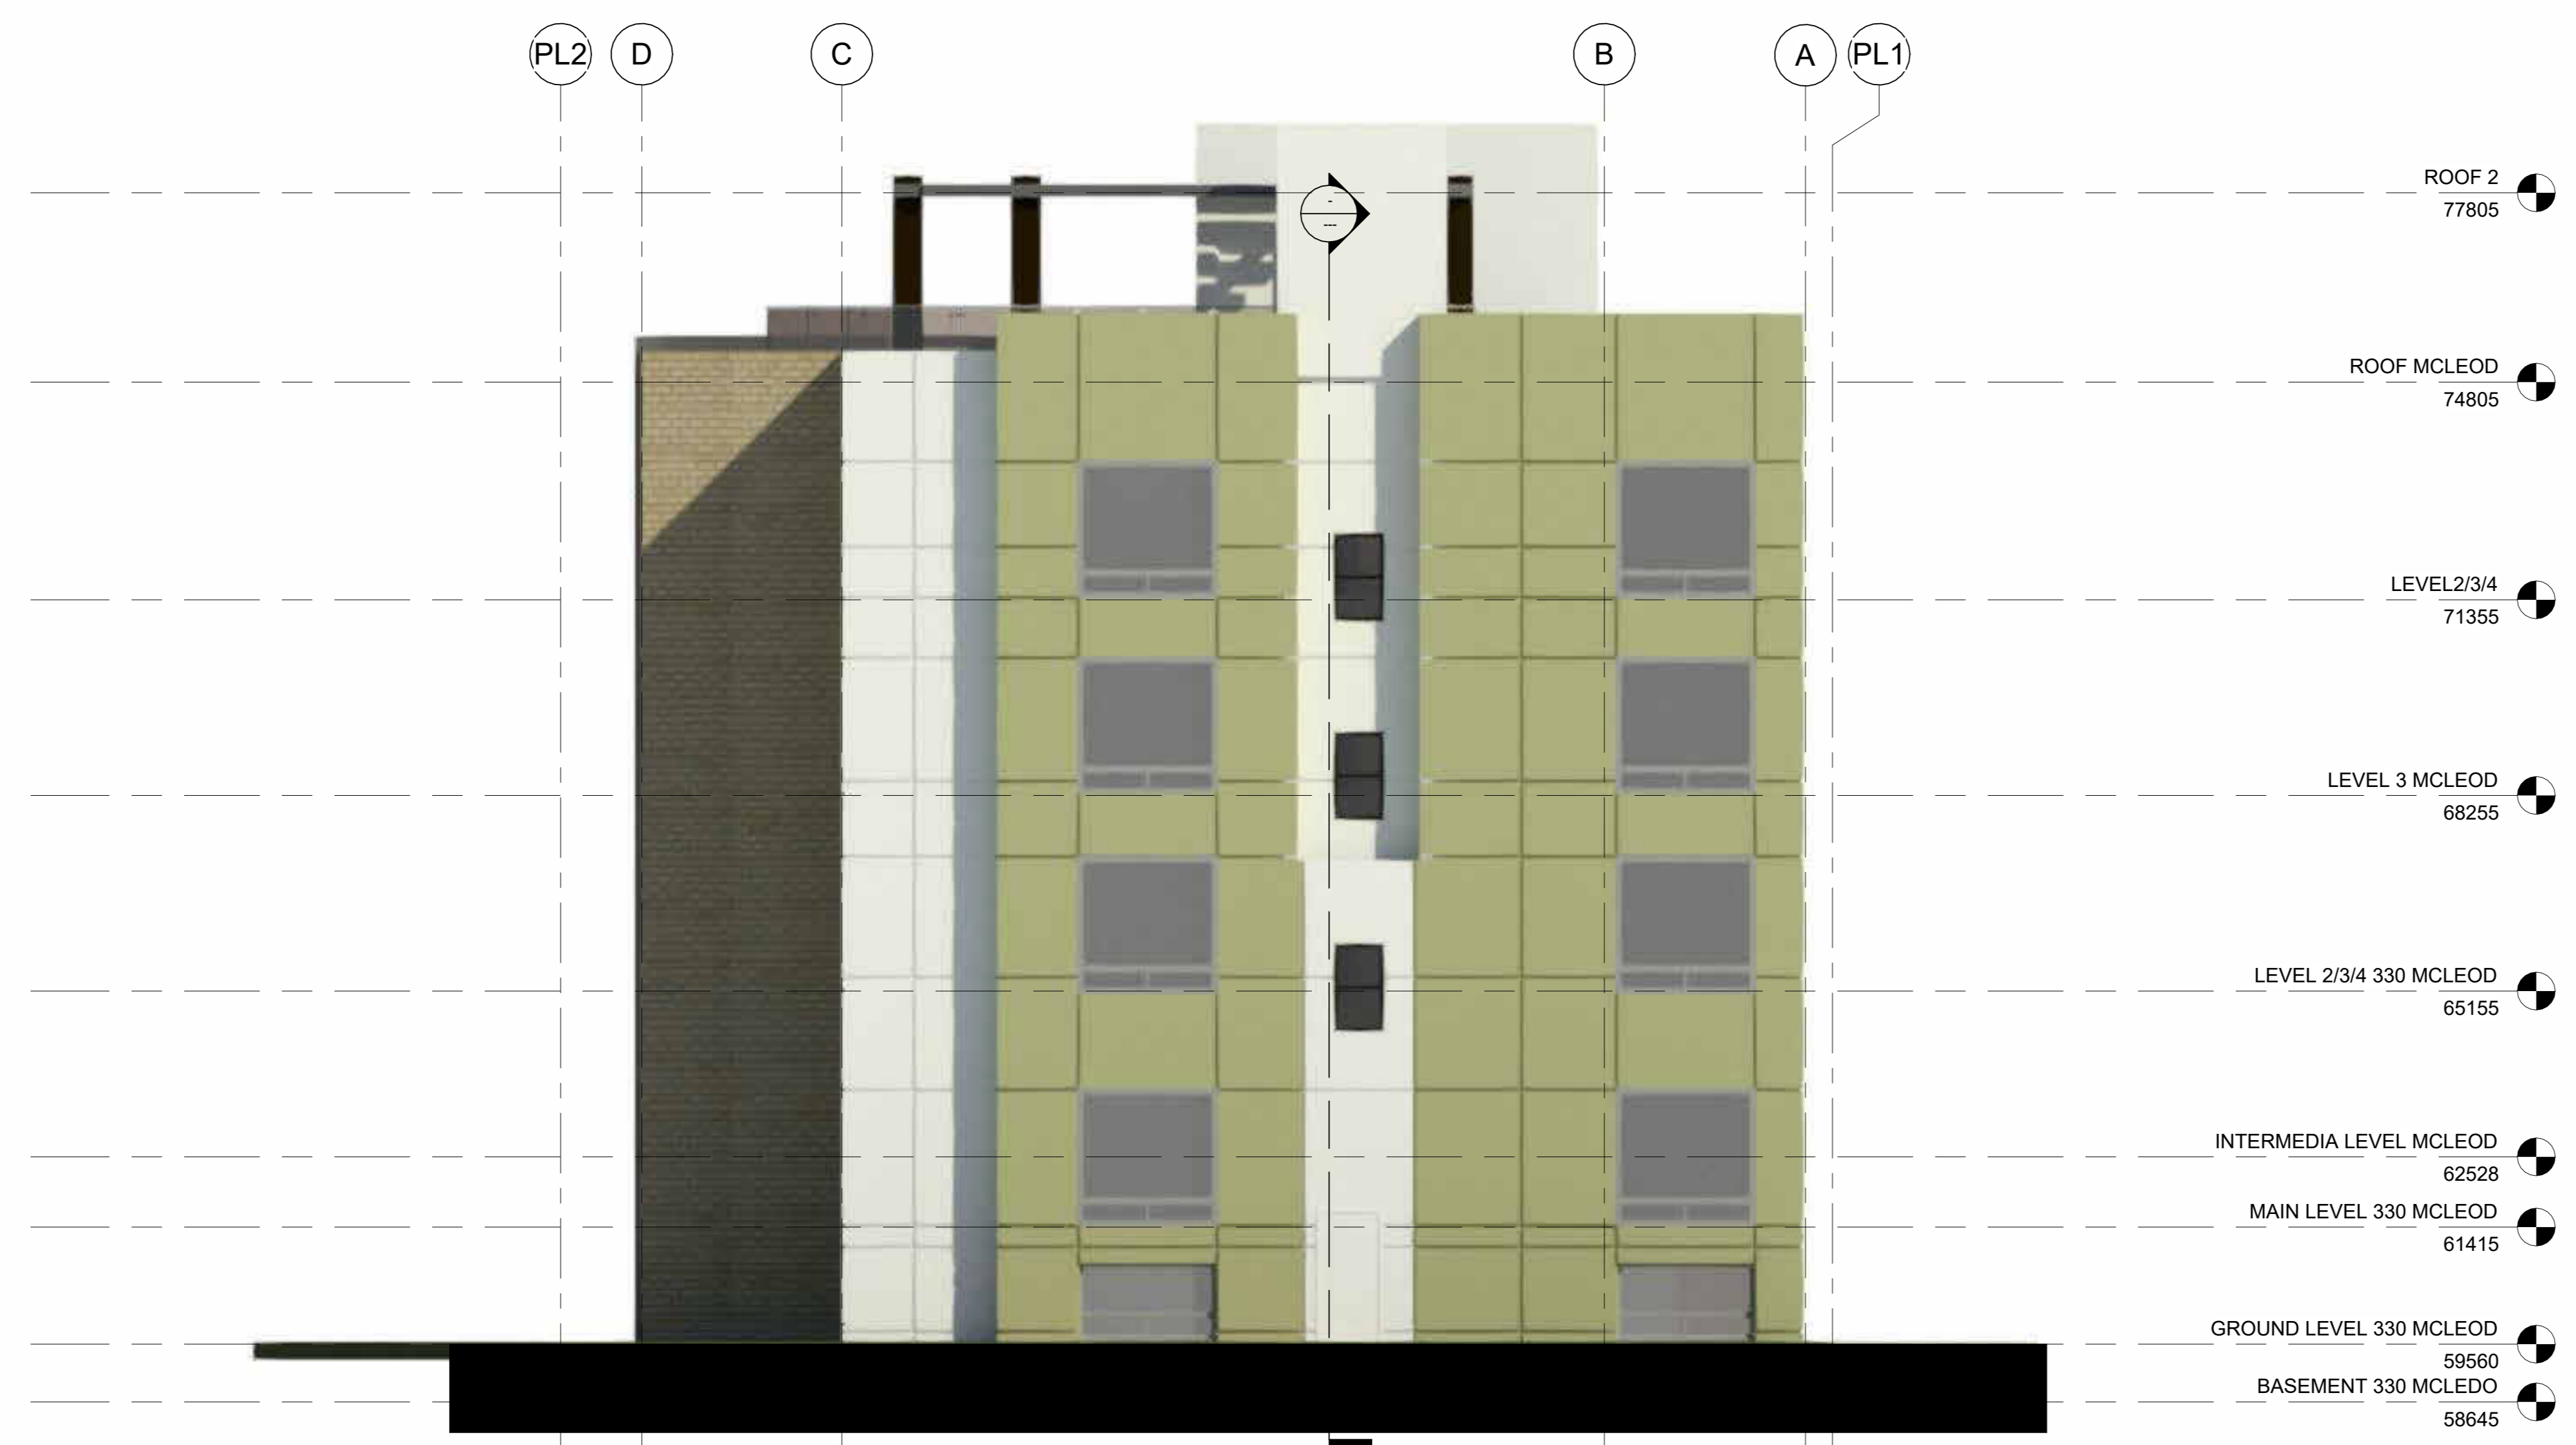

1 SOUTH ELEVATION 330 MCLEOD - C
A104b 1:75

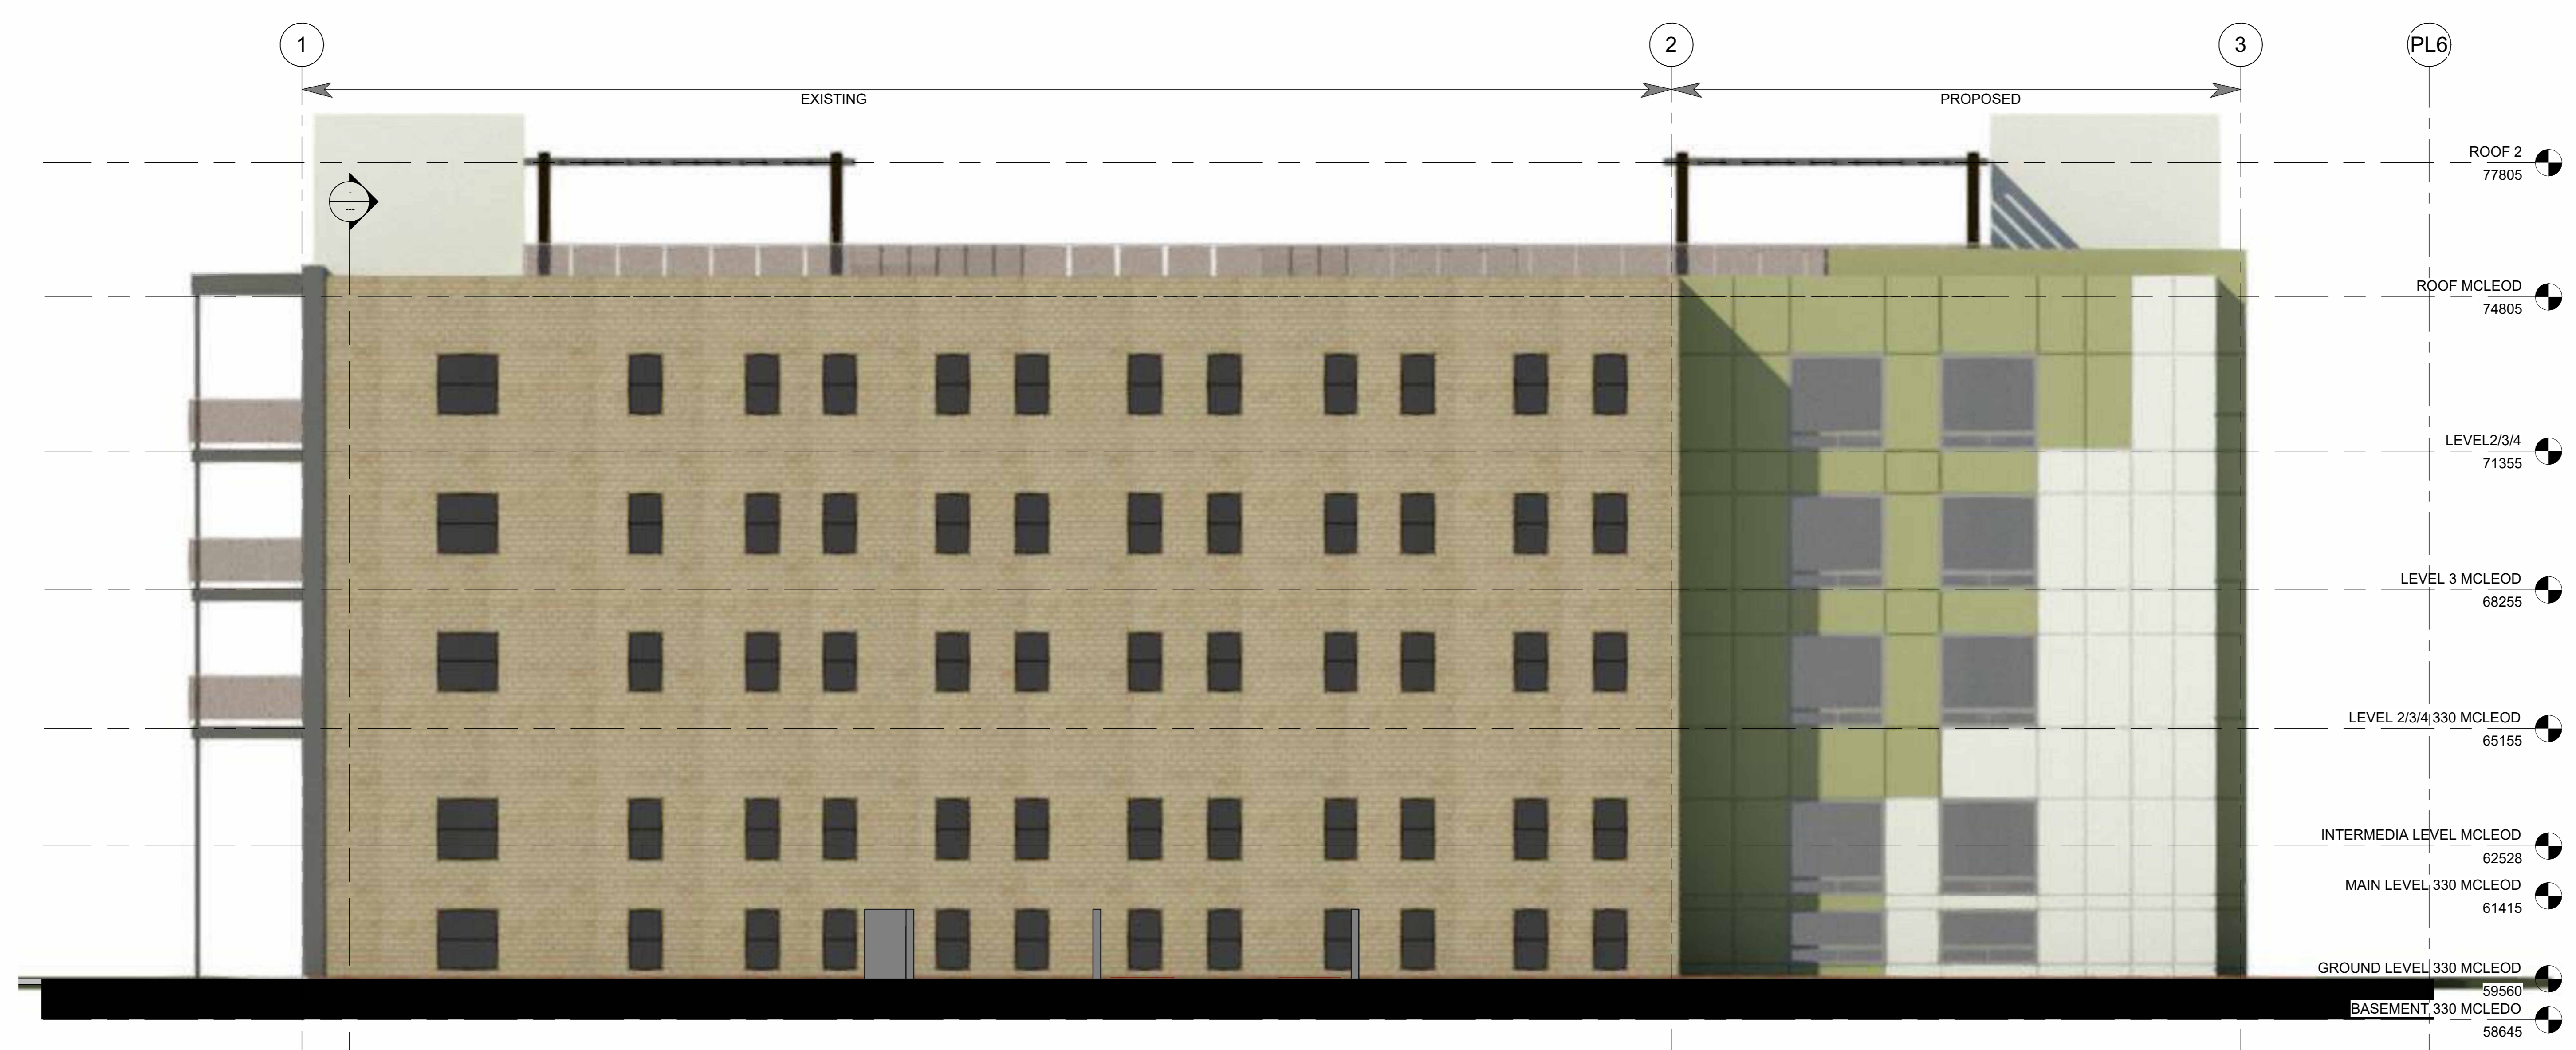

2 WEST ELEVATION 330 MCLEOD - C
A104b 1:75

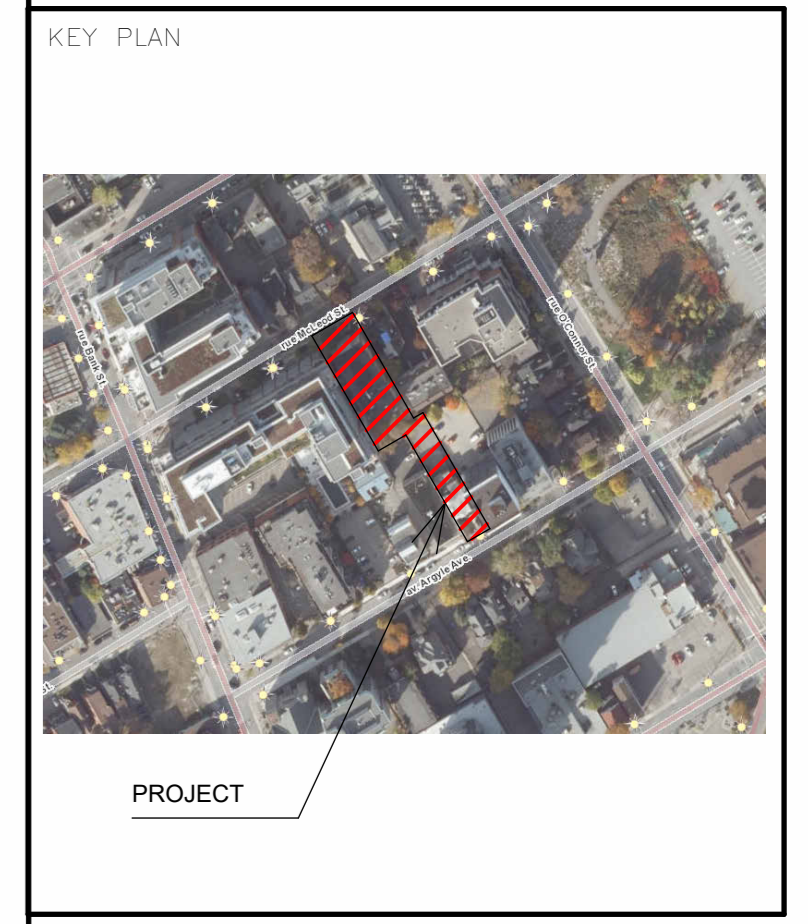

ALL CONTRACTORS TO VERIFY ALL DIMENSIONS ON SITE AND TO REPORT ALL ERRORS AND/OR OMISSIONS TO THE ARCHITECT.
ALL CONTRACTORS MUST COMPLY WITH ALL CODES AND BYLAWS AND OTHER AUTHORITIES HAVING JURISDICTION OVER THE WORK.
DO NOT SCALE DRAWINGS.
THIS DRAWING MAY NOT BE USED FOR CONSTRUCTION UNTIL SIGNED BY THE ARCHITECT.
COPYRIGHT RESERVED.

#	Description	Date



WOODMAN ARCHITECT ASSOCIATES LTD.
4 BEECHWOOD, SUITE 201 OTTAWA, ONTARIO, CANADA K1L 8L9
TEL: 613 228 9850 • FAX 613 228 9848 • mail@woodmanarchitect.com

CONSULTANTS:
STRUCTURAL —
MECHANICAL —
CIVIL —
ELECTRICAL —
LANDSCAPING —

PROJECT
233 ARGYLE AVE & 330 MCLEOD ST OTTAWA

DRAWING: **SOUTH WEST ELEVATIONS 330 MCLEOD**

DATE: 2022-08-02 2:03:20 PM	JOB NO.: 2211
SCALE: 1:75	DRAWING NO.: A104b
DRAWN BY: Auto	REVIEWED BY: Verificator

007-12-21-017Z, 002-02-21-0133



2 AXONOMETRIC 2 330 MCLEOD

1 AXONOMETRIC 1 330 MCLEOD

KEY PLAN



PROJECT

ALL CONTRACTORS TO VERIFY ALL DIMENSIONS ON SITE AND TO REPORT ALL ERRORS AND/OR OMISSIONS TO THE ARCHITECT.

ALL CONTRACTORS MUST COMPLY WITH ALL CODES AND BYLAWS AND OTHER AUTHORITIES HAVING JURISDICTION OVER THE WORK.

DO NOT SCALE DRAWINGS.

THIS DRAWING MAY NOT BE USED FOR CONSTRUCTION UNTIL SIGNED BY THE ARCHITECT.

COPYRIGHT RESERVED.

#	Description	Date
1	ISSUED FOR REVIEW	2022-03-30



4 BEECHWOOD, SUITE 201 OTTAWA, ONTARIO, CANADA K1L 8L9
TEL: 613 228 9850 • FAX 613 228 9848 • mail@woodmanarchitect.com

CONSULTANTS:
 STRUCTURAL —
 MECHANICAL —
 CIVIL —
 ELECTRICAL —
 LANDSCAPING —

PROJECT
**233 ARGYLE AVE &
 330 MCLEOD ST
 OTTAWA**

DRAWING:
**AXONOMETRIC 330
 MCLEOD**

DATE: 2022-08-02 2:03:41 PM JOB NO: 2211

SCALE: DRAWING NO:

DRAWN BY: Audeh

REVIEWED BY: Verónica

A110

007-12-21-017Z, 002-02-21-0133



Image Landsat / Copernicus
Hulse, Playfair and McGarry - Central Chapel

Google Earth

45°24'42.74" N 75°41'31.03" W elev 82 m eye alt 158 m



KEY PLAN



PROJECT

ALL CONTRACTORS TO VERIFY ALL DIMENSIONS ON SITE AND TO REPORT ALL ERRORS AND/OR OMISSIONS TO THE ARCHITECT.

ALL CONTRACTORS MUST COMPLY WITH ALL CODES AND BYLAWS AND OTHER AUTHORITIES HAVING JURISDICTION OVER THE WORK.

DO NOT SCALE DRAWINGS.

THIS DRAWING MAY NOT BE USED FOR CONSTRUCTION UNTIL SIGNED BY THE ARCHITECT.

COPYRIGHT RESERVED.

#	Description	Date
1	ISSUED FOR REVIEW	2022-03-30



WOODMAN ARCHITECT
ASSOCIATES LTD.

4 BEECHWOOD, SUITE 201 OTTAWA, ONTARIO, CANADA K1L 8J9
TEL: 613 228 9850 • FAX 613 228 9848 • mailbox@woodmanarchitect.com

CONSULTANTS:
STRUCTURAL —
MECHANICAL —
CIVIL —
ELECTRICAL —
LANDSCAPING —

PROJECT
233 ARGYLE AVE &
330 MCLEOD ST
OTTAWA

DRAWING:
RENDERINGS

DATE: 2022-08-02 2:03:42 PM JOB NO.: 2211

SCALE: DRAWING NO.:

DRAWN BY: Audeh


REVIEWED BY: Verónica

A111

007-12-21-0172_002-02-21-0133



KEY PLAN

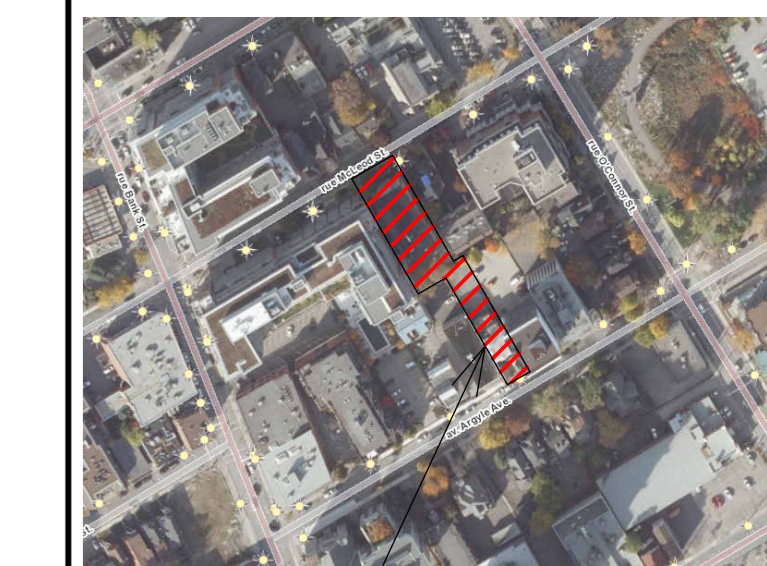

PROJECT

ALL CONTRACTORS TO VERIFY ALL DIMENSIONS ON SITE AND TO REPORT ALL ERRORS AND/OR OMISSIONS TO THE ARCHITECT.
 ALL CONTRACTORS MUST COMPLY WITH ALL CODES AND BYLAWS AND OTHER AUTHORITIES HAVING JURISDICTION OVER THE WORK.
 DO NOT SCALE DRAWINGS.
 THIS DRAWING MAY NOT BE USED FOR CONSTRUCTION UNTIL SIGNED BY THE ARCHITECT.
 COPYRIGHT RESERVED.

#	Description	Date



CONSULTANTS:
 STRUCTURAL —
 MECHANICAL —
 CIVIL —
 ELECTRICAL —
 LANDSCAPING —

PROJECT
**233 ARGYLE AVE &
 330 MCLEOD ST
 OTTAWA**

DRAWING:
RENDERINGS

DATE: 2022-08-02 2:03:44 PM	JOB NO.: 2211
SCALE:	DRAWING NO.:
DRAWN BY: <i>Autel</i>	A112
REVIEWED BY: <i>Veronica</i>	

007-12-21-0172, 002-02-21-0133