


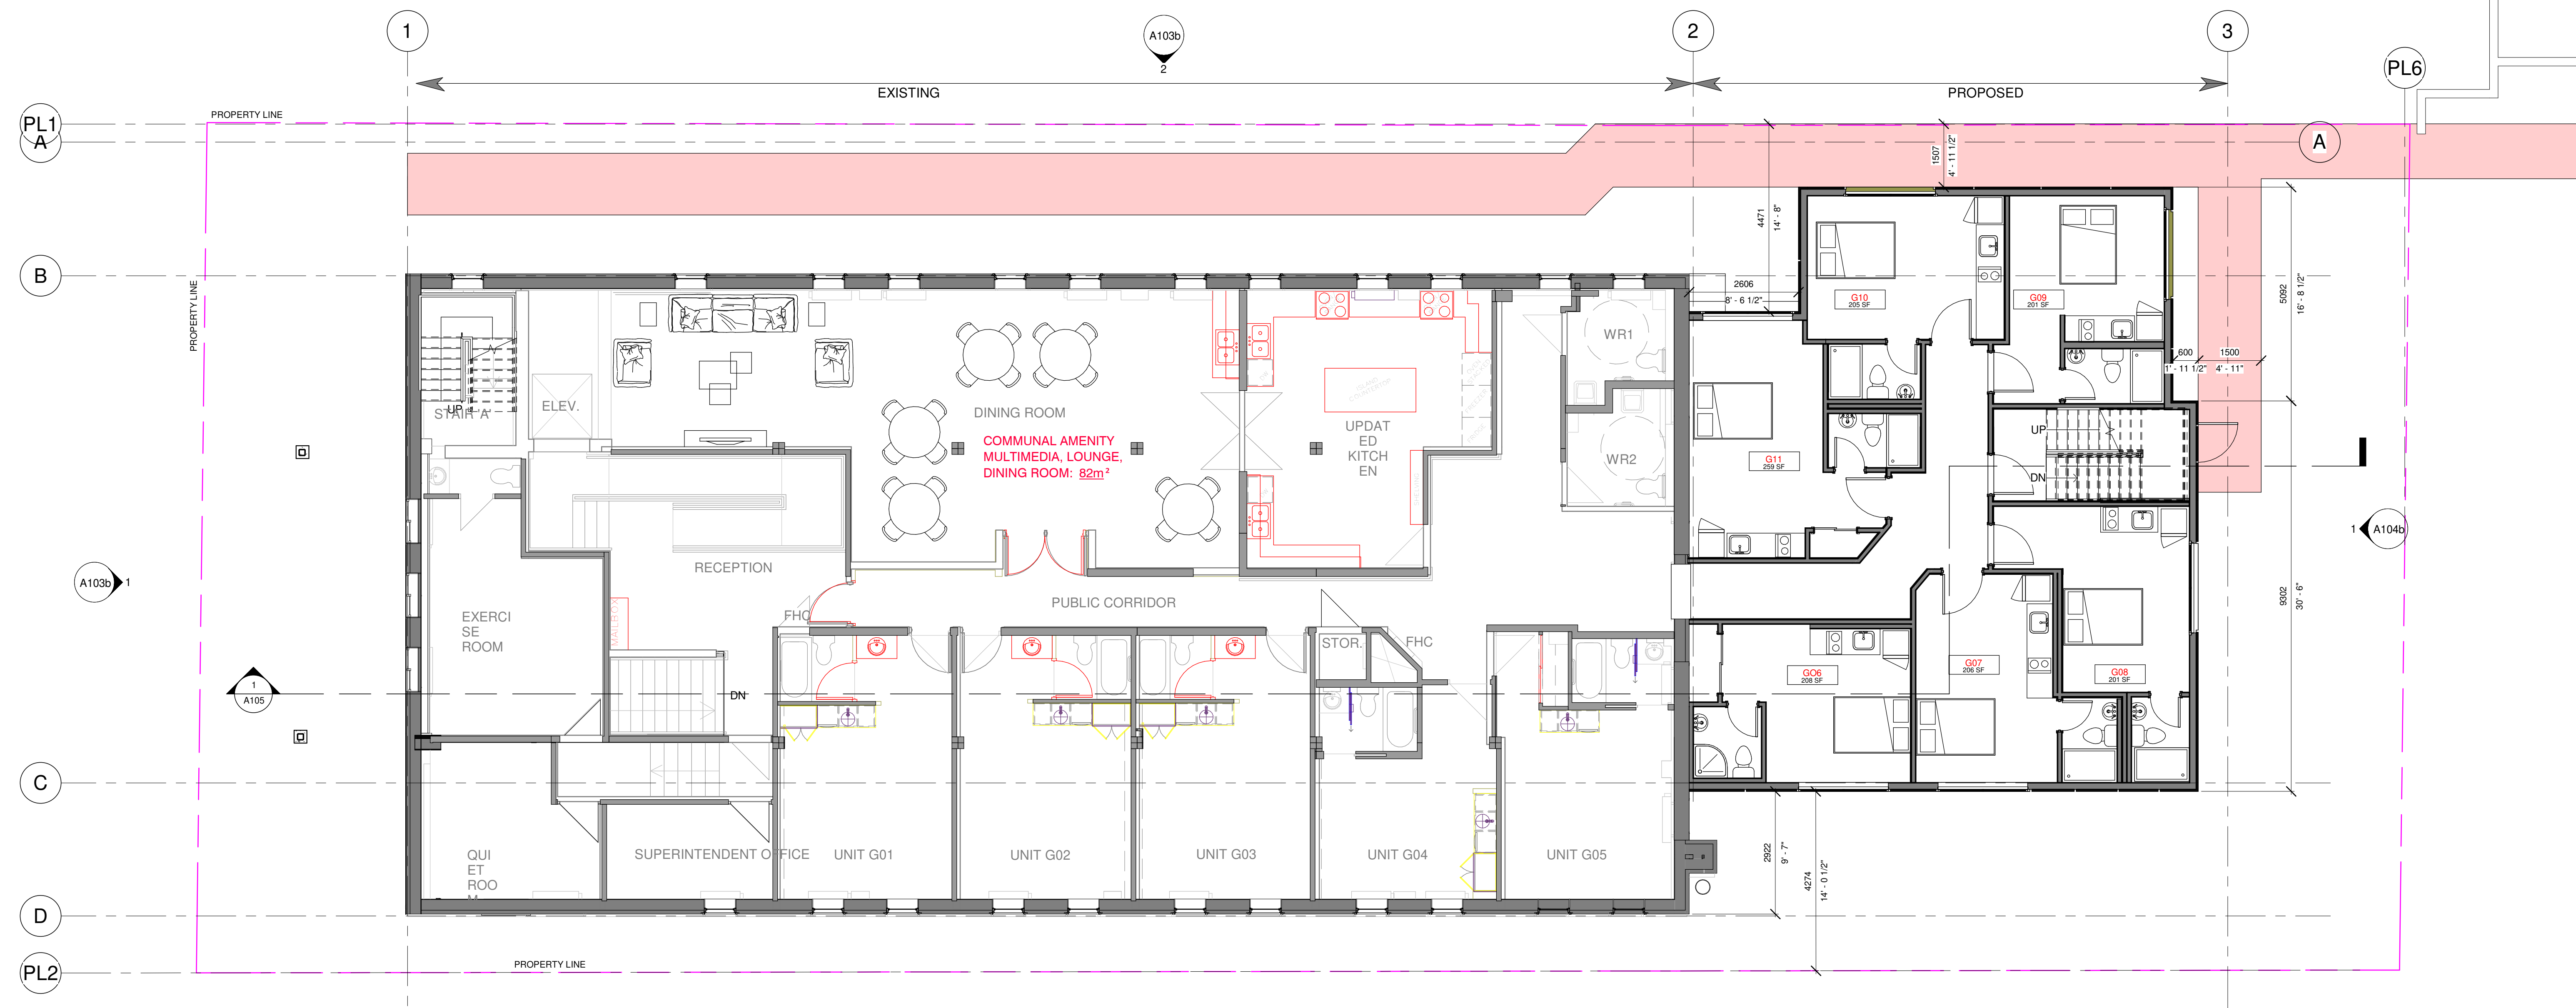

1 BASEMENT & GROUND LEVEL
A101/ 1:75



2 MAIN LEVEL MCLEOD
A101/ 1:75

KEY PLAN



PROJECT

ALL CONTRACTORS TO VERIFY ALL DIMENSIONS ON SITE AND TO REPORT ALL ERRORS AND/OR OMISSIONS TO THE ARCHITECT.
ALL CONTRACTORS MUST COMPLY WITH ALL CODES AND BYLAWS AND OTHER AUTHORITIES HAVING JURISDICTION OVER THE WORK.
DO NOT SCALE DRAWINGS.
THIS DRAWING MAY NOT BE USED FOR CONSTRUCTION UNTIL SIGNED BY THE ARCHITECT.
COPYRIGHT RESERVED.

#	Description	Date
1	ISSUED FOR APPROVAL	2022-10-17

PLANNER:
FOTENN

CLIENT:
SMART LIVING PROPERTIES
226 ARGYLE AVENUE - OTTAWA -


ARCHITECT:
WOODMAN ARCHITECT ASSOCIATES LTD.
4 BEECHWOOD, SUITE 201 OTTAWA, ONTARIO, CANADA K1L 8L9
TEL: 613 228 9850 • FAX: 613 228 9848 • mailbox@woodmanarchitect.com

CONSULTANTS:
STRUCTURAL -
MECHANICAL -
CIVIL -
ELECTRICAL -
LANDSCAPING -


PROJECT
**330 MCLEOD ST
OTTAWA - ON**

DRAWING:
BASEMENT & MAIN

DATE: 2022-12-15 7:48:54 AM	REV. NO: 2217
SCALE: 1:75	DRAWING: 101
DESIGNED BY: Auteur	A101
CHECKED BY: Verificateur	

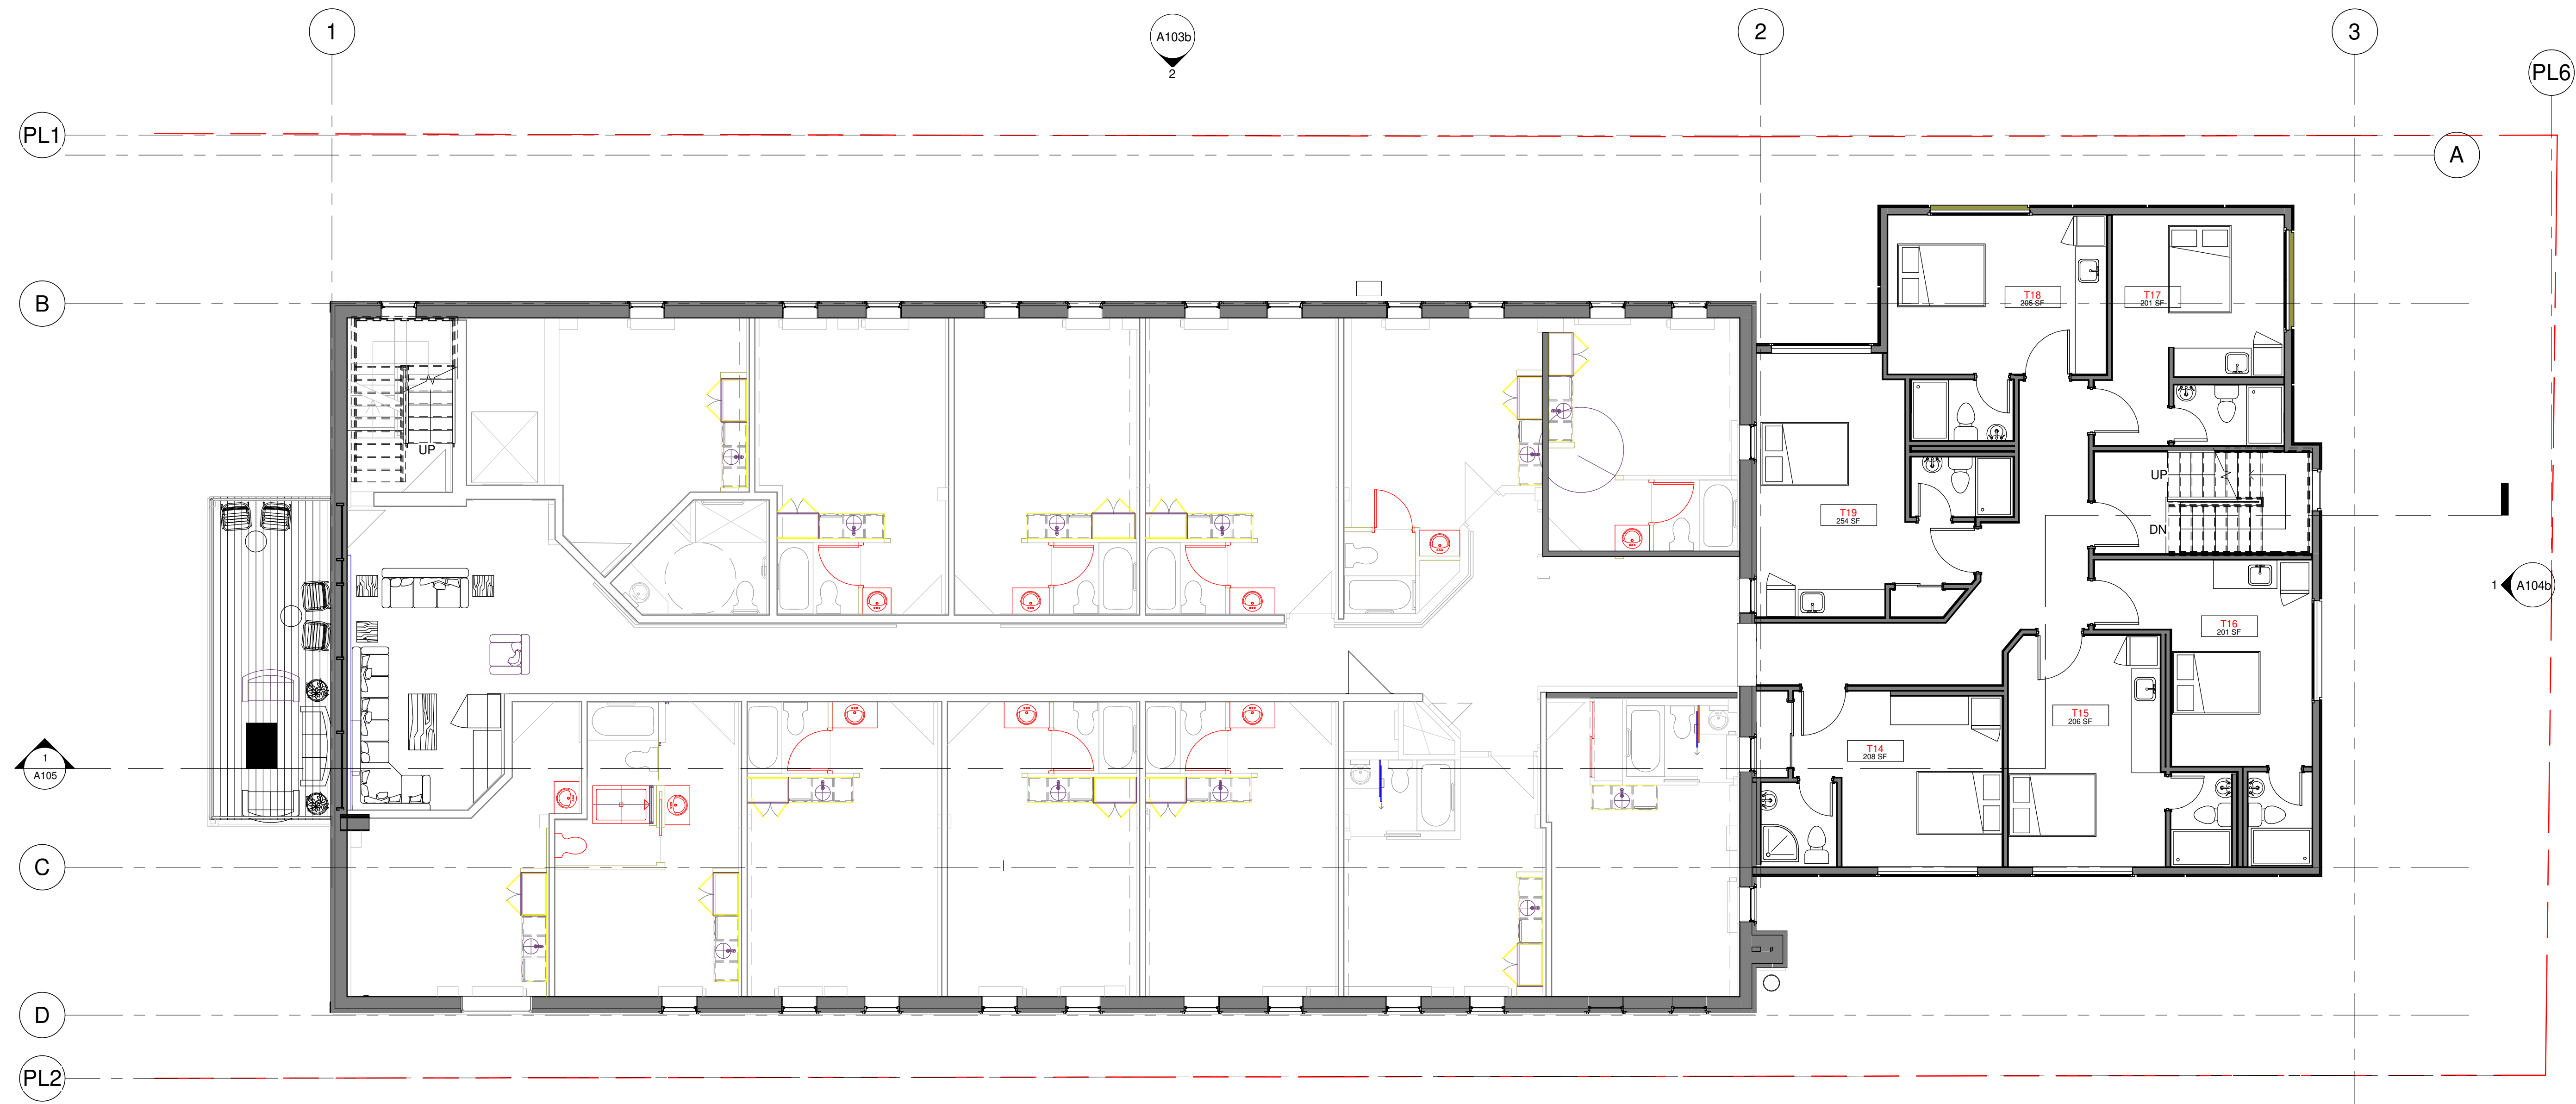

1 LEVEL 4 - TYPICAL
A102 1:75

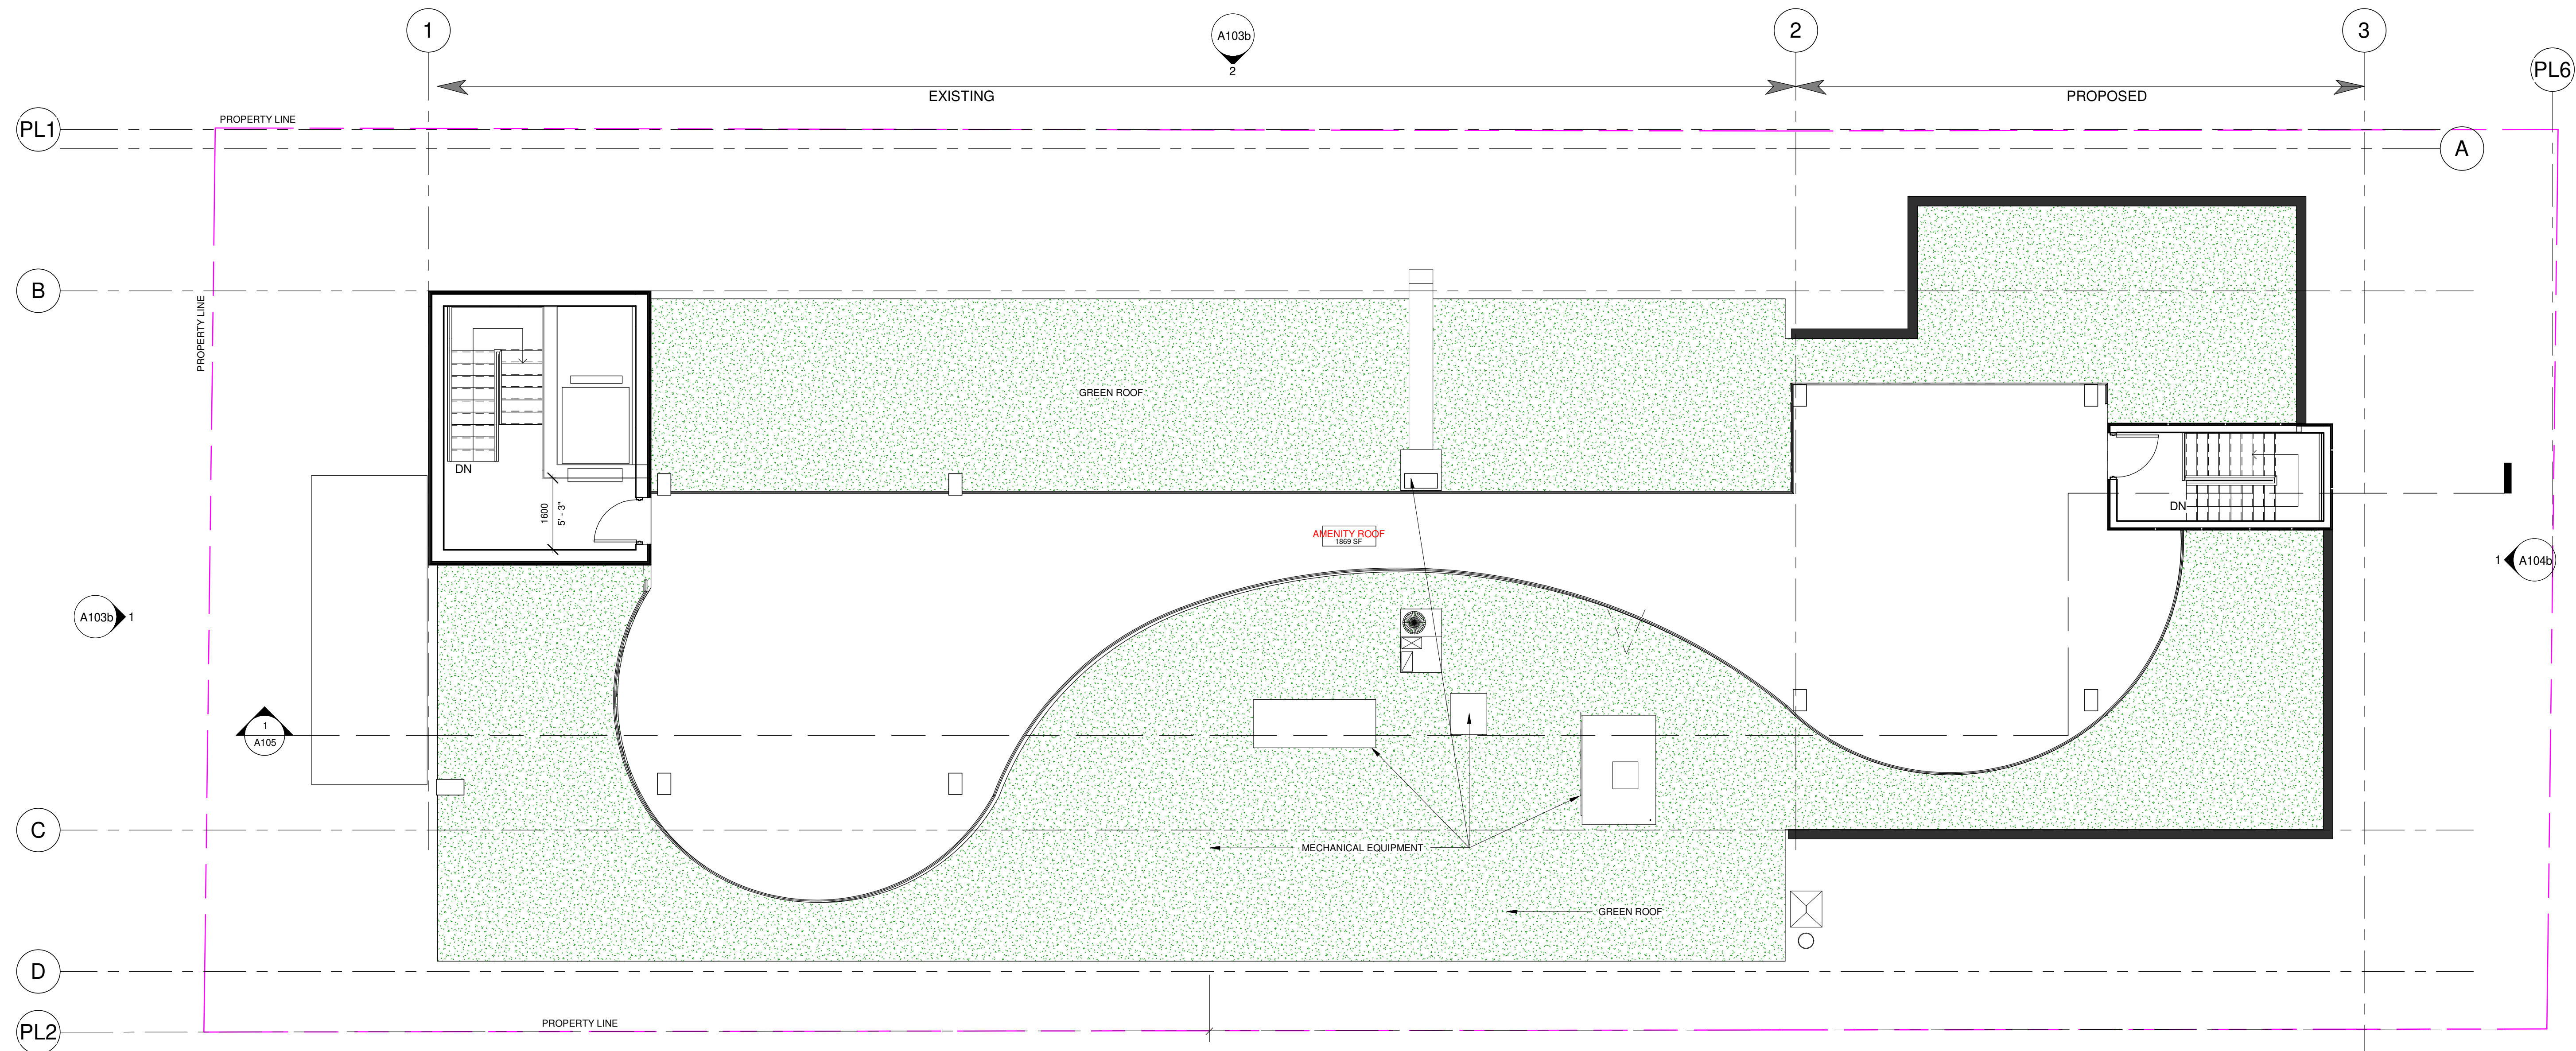

2 ROOF
A102 1:75

KEY PLAN



PROJECT

ALL CONTRACTORS TO VERIFY ALL DIMENSIONS ON SITE AND TO REPORT ALL ERRORS AND/OR OMISSIONS TO THE ARCHITECT.

ALL CONTRACTORS MUST COMPLY WITH ALL CODES AND BYLAWS AND OTHER AUTHORITIES HAVING JURISDICTION OVER THE WORK.

DO NOT SCALE DRAWINGS.

THIS DRAWING MAY NOT BE USED FOR CONSTRUCTION UNTIL SIGNED BY THE ARCHITECT.

COPYRIGHT RESERVED.

#	Description	Date
1	ISSUED FOR APPROVAL	2022-10-17

PLANNER:



CLIENT:



226 ARGYLE AVENUE - OTTAWA -

ARCHITECT:



4 BEECHWOOD, SUITE 201 OTTAWA, ONTARIO, CANADA K1L 8L9
TEL: 613 228 9850 • FAX: 613 228 9848 • mail@woodmanarchitect.com

CONSULTANTS:

- STRUCTURAL -
- MECHANICAL -
- CIVIL -
- ELECTRICAL -
- LANDSCAPING -

PROJECT

330 MCLEOD ST
OTTAWA - ON

DRAWING:

LEVEL 2/3/4


DATE: 2022-12-15 7:48:58 AM

SCALE: 1:75

DESIGNED BY: Auteur

VERIFIED BY: Verificateur

A102

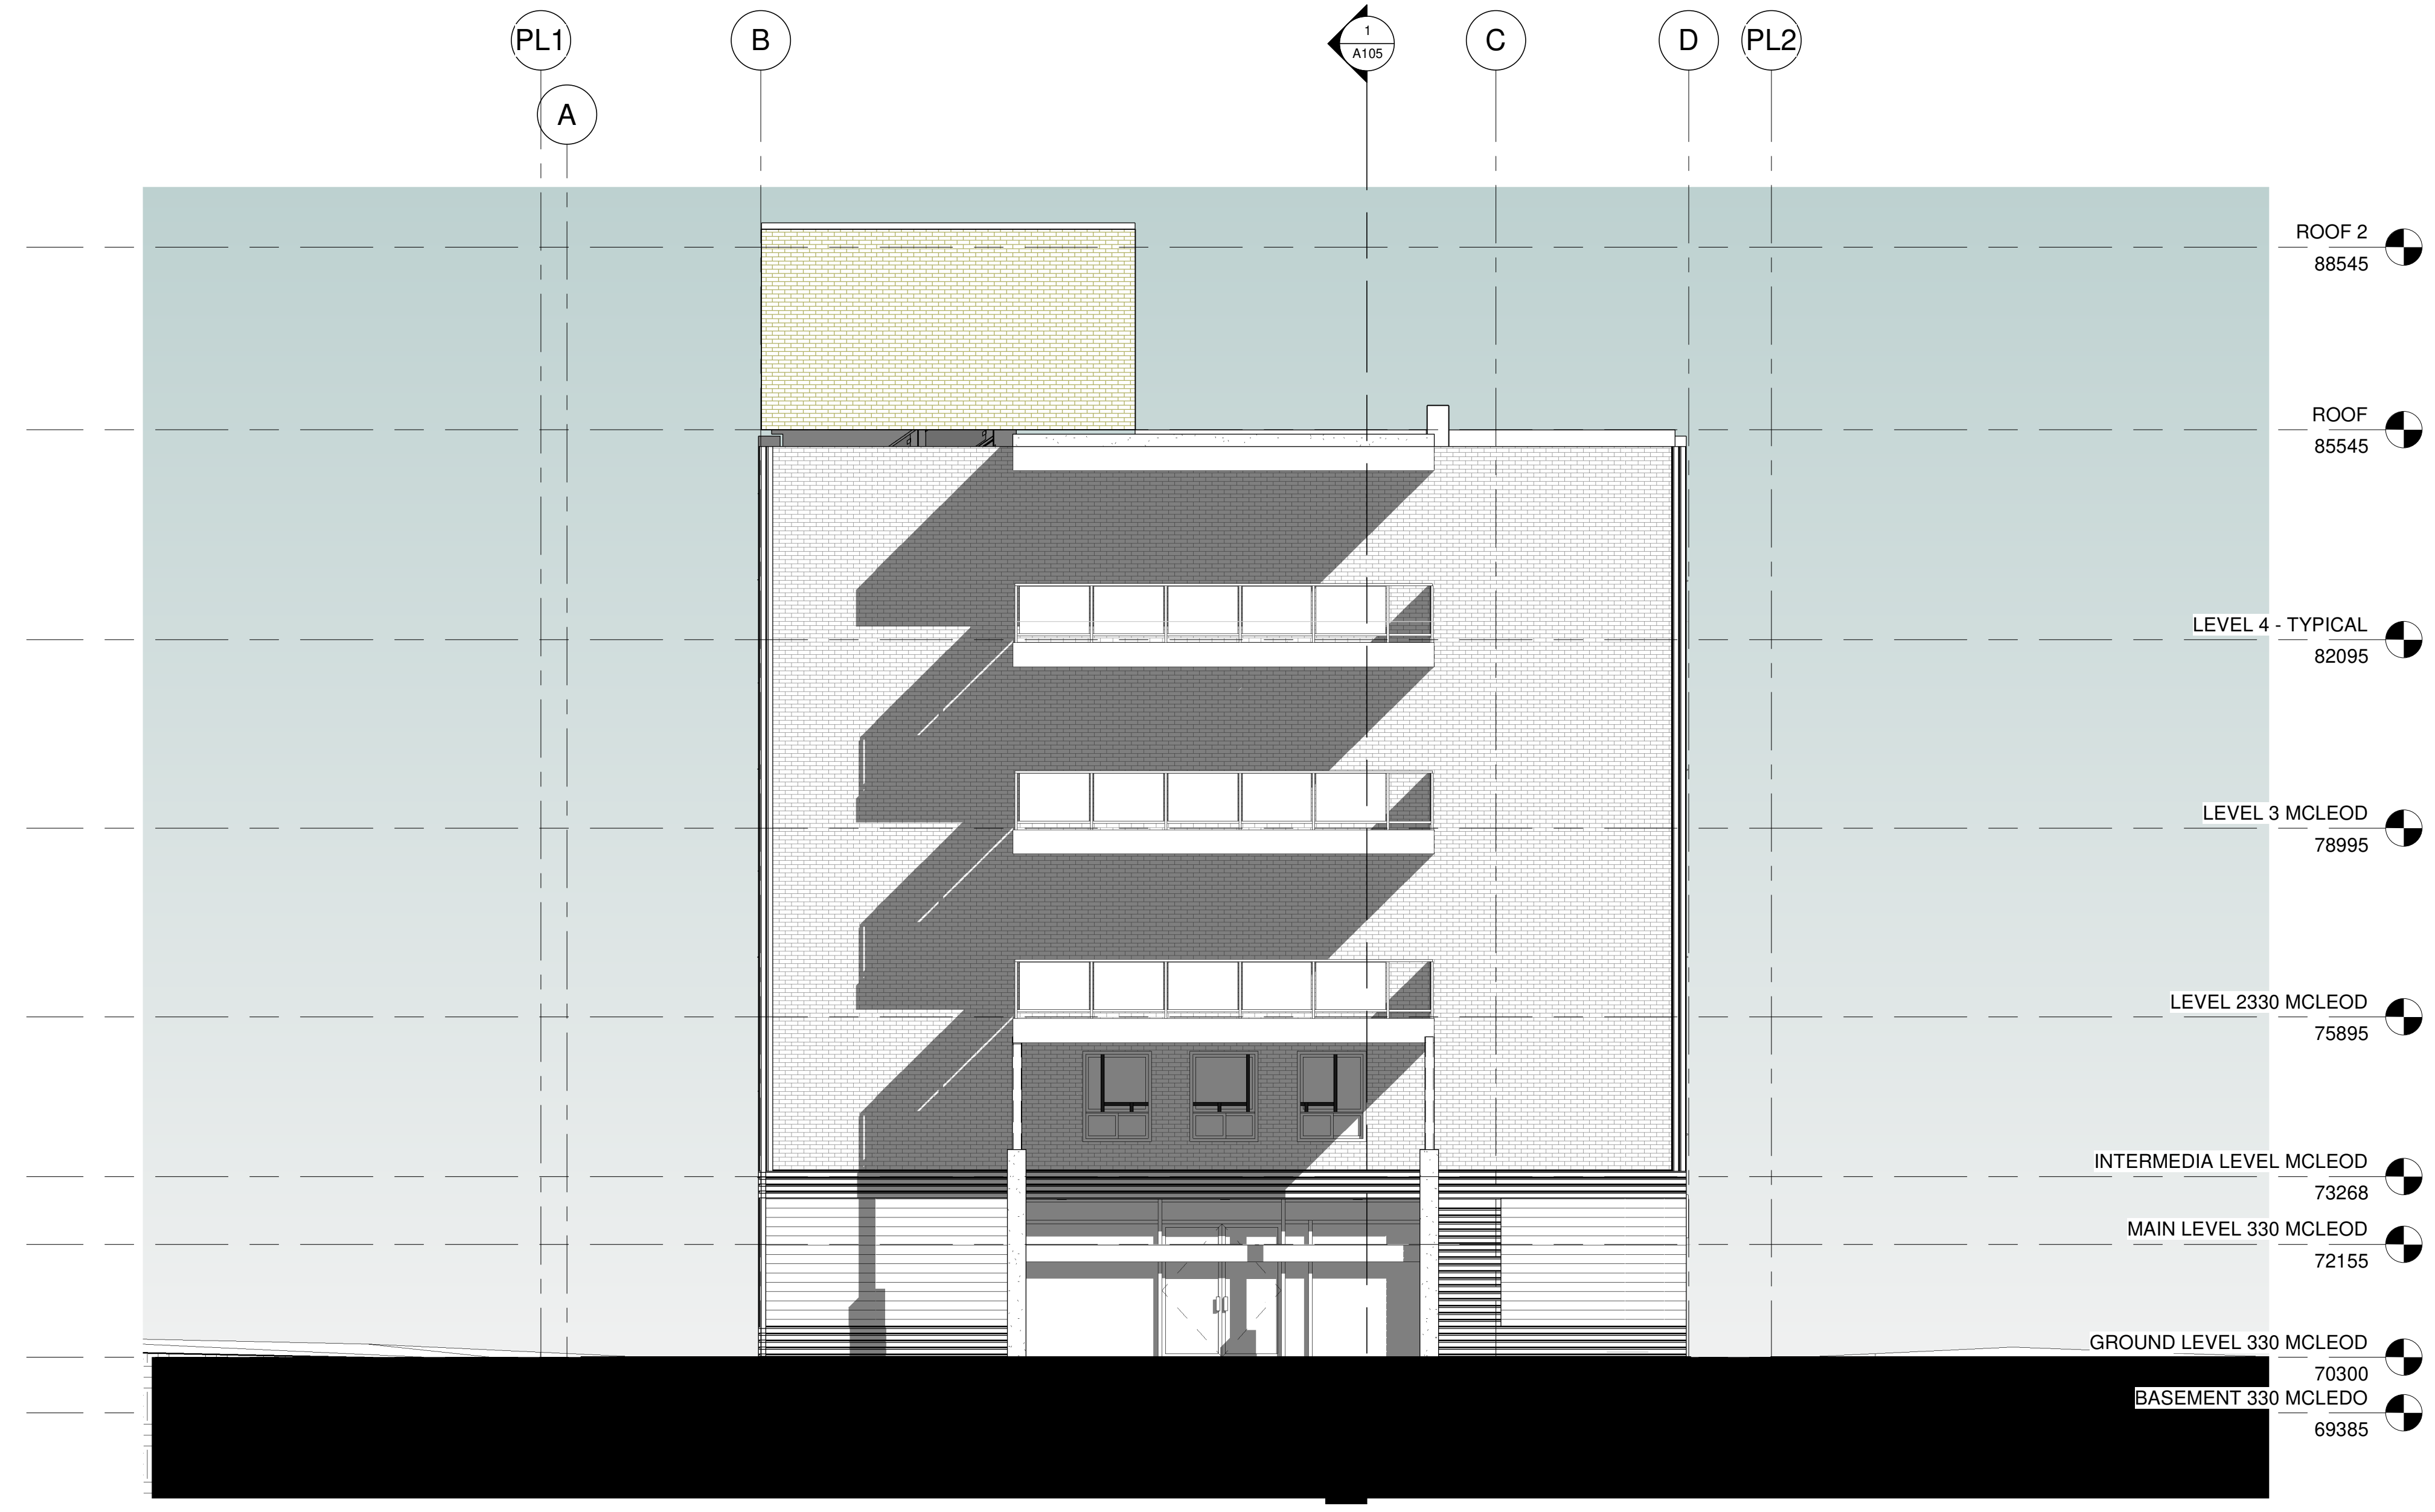

1 NORTH ELEVATION
A103 1:75



2 EAST ELEVATION 330 MCLEOD
A103 1:75

KEY PLAN



PROJECT

ALL CONTRACTORS TO VERIFY ALL DIMENSIONS ON SITE AND TO REPORT ALL ERRORS AND/OR OMISSIONS TO THE ARCHITECT.
ALL CONTRACTORS MUST COMPLY WITH ALL CODES AND BYLAWS AND OTHER AUTHORITIES HAVING JURISDICTION OVER THE WORK.
DO NOT SCALE DRAWINGS.
THIS DRAWING MAY NOT BE USED FOR CONSTRUCTION UNTIL SIGNED BY THE ARCHITECT.
COPYRIGHT RESERVED.

#	Description	Date

PLANNER:
FOTENN

CLIENT:
SMART LIVING PROPERTIES
226 ARGYLE AVENUE - OTTAWA -

ARCHITECT:
WOODMAN ARCHITECT ASSOCIATES LTD.
4 BEECHWOOD, SUITE 201 OTTAWA, ONTARIO, CANADA K1L 8L9
TEL: 613 228 9850 • FAX: 613 228 9848 • mailbox@woodmanarchitect.com

CONSULTANTS:
STRUCTURAL -
MECHANICAL -
CIVIL -
ELECTRICAL -
LANDSCAPING -

PROJECT
**330 MCLEOD ST
OTTAWA - ON**

DRAWING:
**NORHT - EAST
ELEVATIONS**

DATE: 2022-12-15 7:49:11 AM	NO. 2217
SCALE: 1:75	DRAWING NO. A103
DESIGNED BY: Auteur	A103
VERIFIED BY: Verificateur	




1 SOUTH ELEVATION
A104 1:75



2 WEST - ELEVATION
A104 1:75

KEY PLAN

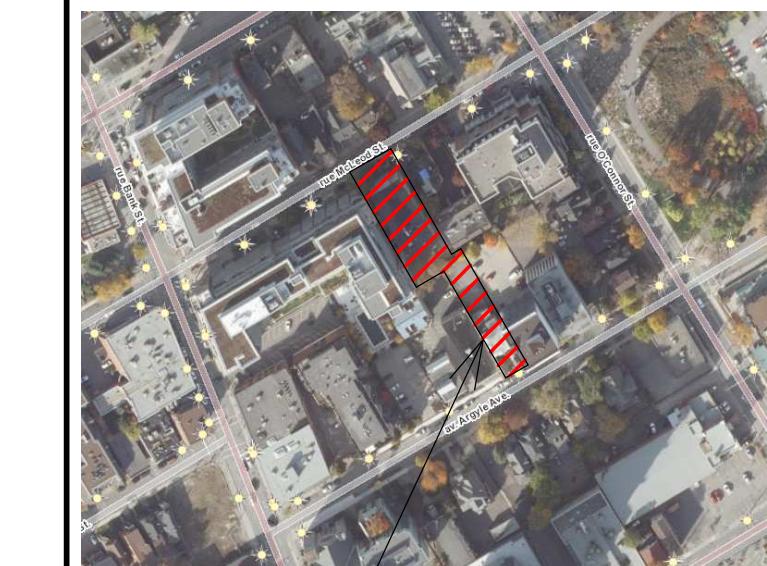

PROJECT

ALL CONTRACTORS TO VERIFY ALL DIMENSIONS ON SITE AND TO REPORT ALL ERRORS AND/OR OMISSIONS TO THE ARCHITECT.
ALL CONTRACTORS MUST COMPLY WITH ALL CODES AND BYLAWS AND OTHER AUTHORITIES HAVING JURISDICTION OVER THE WORK.
DO NOT SCALE DRAWINGS.
THIS DRAWING MAY NOT BE USED FOR CONSTRUCTION UNTIL SIGNED BY THE ARCHITECT.
COPYRIGHT RESERVED.

#	Description	Date

PLANNER:
FOTENN

CLIENT:
SMART LIVING PROPERTIES
226 ARGYLE AVENUE - OTTAWA -

ARCHITECT:
WOODMAN ARCHITECT ASSOCIATES LTD.
4 BEECHWOOD, SUITE 201 OTTAWA, ONTARIO, CANADA K1L 8L9
TEL: 613 228 9850 • FAX: 613 228 9848 • mailbox@woodmanarchitect.com

CONSULTANTS:
STRUCTURAL -
MECHANICAL -
CIVIL -
ELECTRICAL -
LANDSCAPING -

PROJECT
330 MCLEOD ST OTTAWA - ON

DRAWING:
SOUTH - WEST ELEVATIONS

DATE: 2022-12-15 7:49:29 AM	PL. NO: 2217
SCALE: 1:75	DRAWING SET
DRAWN BY: J. GOMEZ	A104
DESIGNED BY: R.W.	



2 AXONOMETRIC 2 330 MCLEOD
A110



1 AXONOMETRIC 1 330 MCLEOD
A110

KEY PLAN



PROJECT

ALL CONTRACTORS TO VERIFY ALL DIMENSIONS ON SITE AND TO REPORT ALL ERRORS AND/OR OMISSIONS TO THE ARCHITECT.

ALL CONTRACTORS MUST COMPLY WITH ALL CODES AND BYLAWS AND OTHER AUTHORITIES HAVING JURISDICTION OVER THE WORK.

DO NOT SCALE DRAWINGS.

THIS DRAWING MAY NOT BE USED FOR CONSTRUCTION UNTIL SIGNED BY THE ARCHITECT.

COPYRIGHT RESERVED.

#	Description	Date
1	ISSUED FOR APPROVAL	2022-10-17

PLANNER:



CLIENT:



ARCHITECT:



4 BEECHWOOD, SUITE 201 OTTAWA, ONTARIO, CANADA K1L 8L9
TEL: 613 228 9850 • FAX: 613 228 9848 • mailbox@woodmanarchitect.com

CONSULTANTS:

- STRUCTURAL -
- MECHANICAL -
- CIVIL -
- ELECTRICAL -
- LANDSCAPING -

PROJECT

330 MCLEOD ST
OTTAWA - ON

DRAWING:

AXONOMETRIC

DATE: 2022-12-15 7:50:10 AM

SCALE: 1/8" = 1'-0"

PROJECT NO: A110

DATE: 2022-12-15 7:50:10 AM

A110



KEY PLAN



PROJECT

ALL CONTRACTORS TO VERIFY ALL DIMENSIONS ON SITE AND TO REPORT ALL ERRORS AND/OR OMISSIONS TO THE ARCHITECT.

ALL CONTRACTORS MUST COMPLY WITH ALL CODES AND BYLAWS AND OTHER AUTHORITIES HAVING JURISDICTION OVER THE WORK.

DO NOT SCALE DRAWINGS.

THIS DRAWING MAY NOT BE USED FOR CONSTRUCTION UNTIL SIGNED BY THE ARCHITECT.

COPYRIGHT RESERVED.

#	Description	Date
1	ISSUED FOR APPROVAL	2022-10-17

PLANNER:
FOTENN

CLIENT:
SMART LIVING PROPERTIES
226 ARGYLE AVENUE - OTTAWA -

ARCHITECT:
WOODMAN ARCHITECT ASSOCIATES LTD.
4 BEECHWOOD, SUITE 201 OTTAWA, ONTARIO, CANADA K1L 8L9
TEL: 613 228 9850 • FAX: 613 228 9848 • mail@woodmanarchitect.com

CONSULTANTS:
STRUCTURAL -
MECHANICAL -
CIVIL -
ELECTRICAL -
LANDSCAPING -

PROJECT
**330 MCLEOD ST
OTTAWA - ON**

DRAWING:
RENDERINGS

DATE: 2022-12-15 7:50:15 AM	REV. NO.: 2217
SCALE:	DRAWING NO.:
DRAWN BY: Auteur	A111
CHECKED BY: Verificateur	