


1 BASEMENT & GROUND LEVEL  
A101 / 1:75

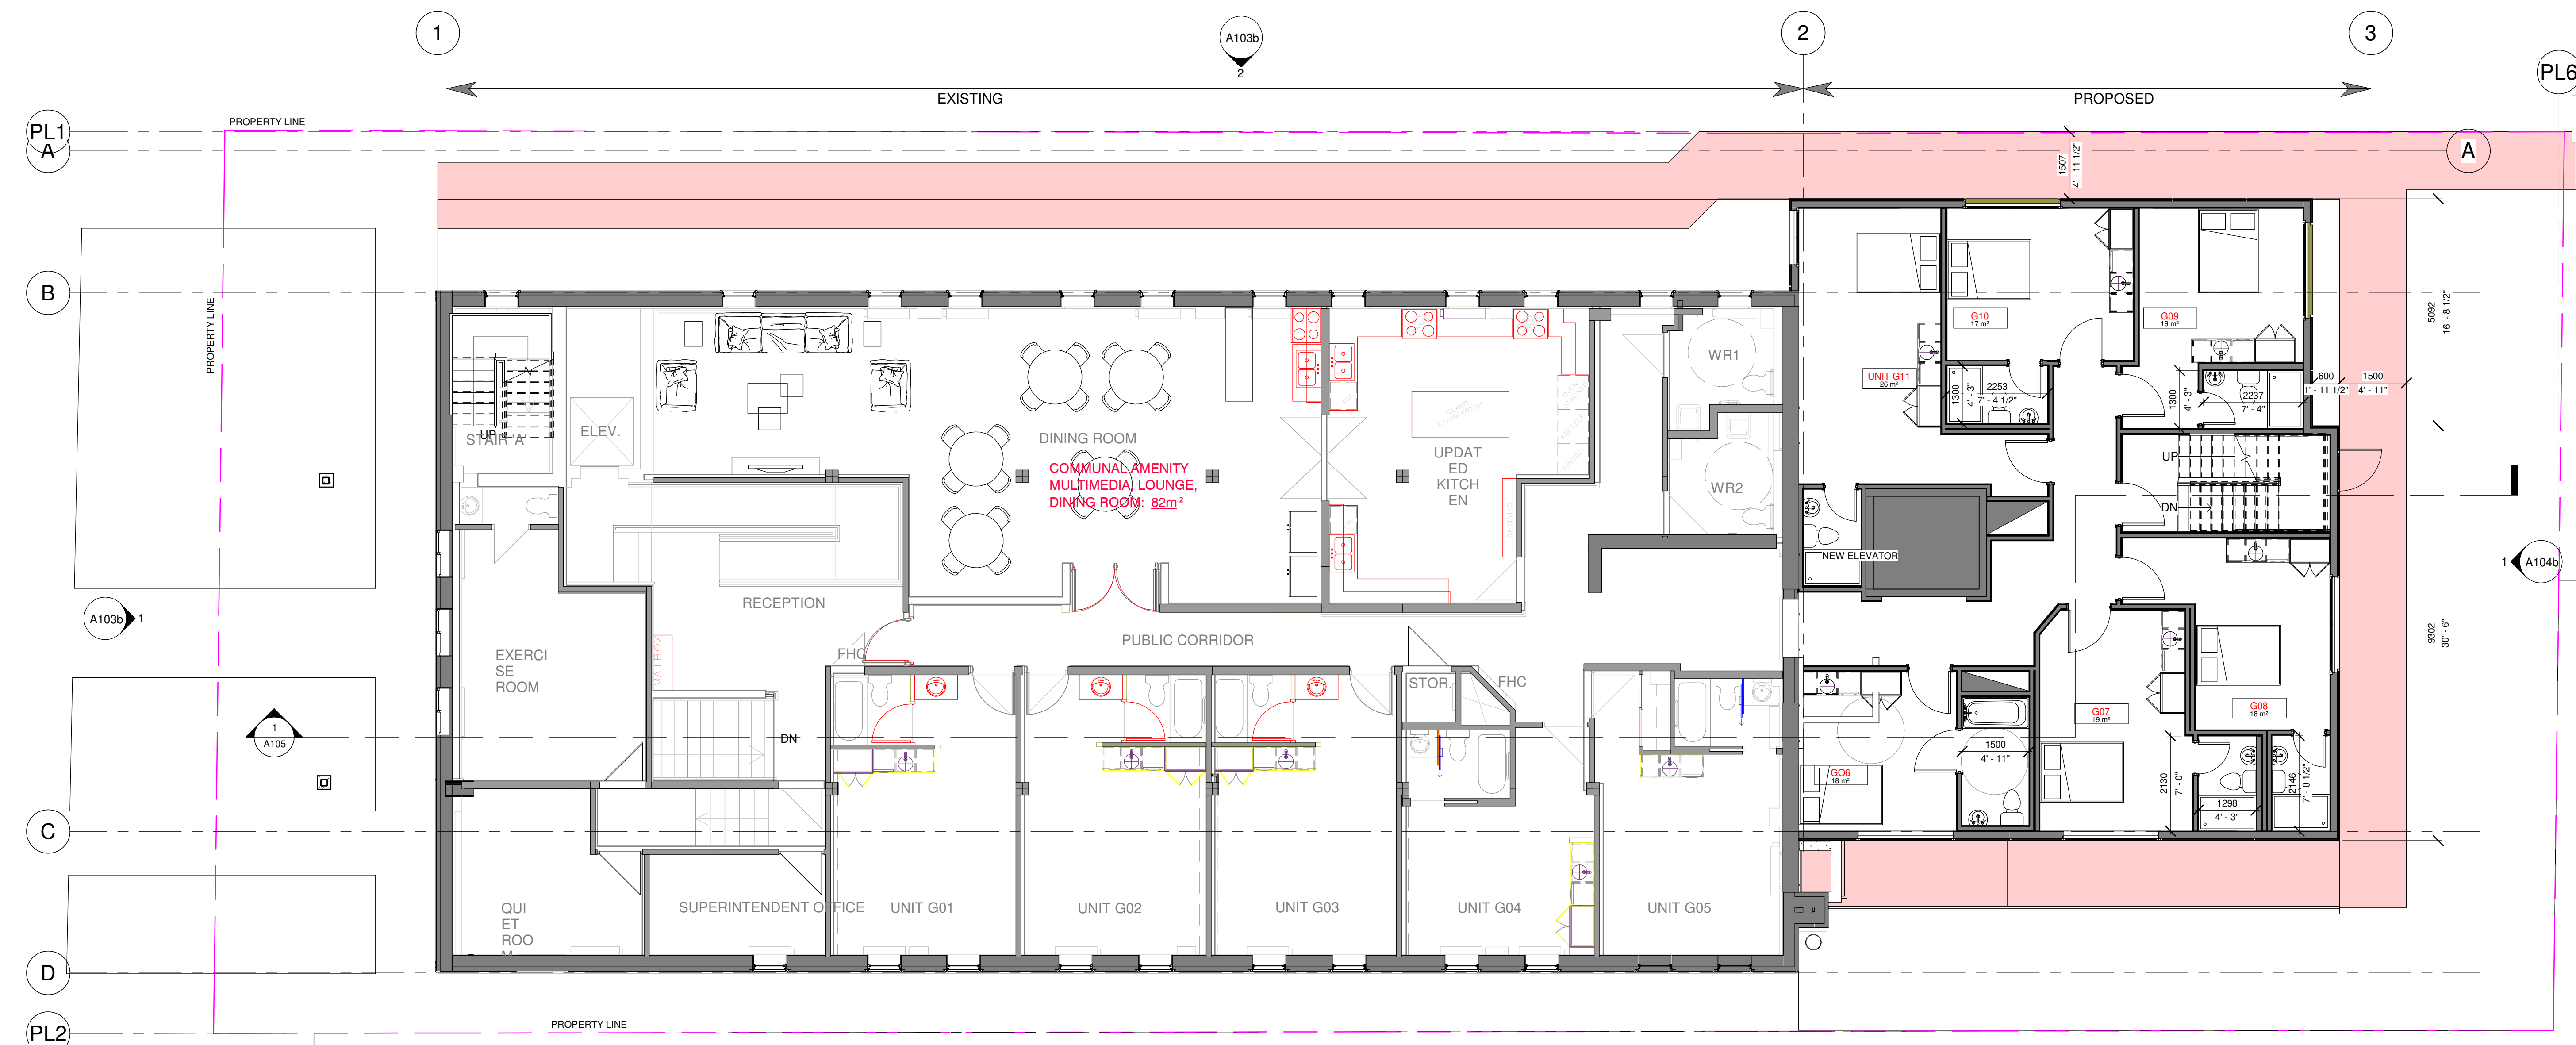

2 MAIN LEVEL MCLEOD  
A101 / 1:75

KEY PLAN



PROJECT

ALL CONTRACTORS TO VERIFY ALL DIMENSIONS ON SITE AND TO REPORT ALL ERRORS AND/OR OMISSIONS TO THE ARCHITECT.  
ALL CONTRACTORS MUST COMPLY WITH ALL CODES AND BYLAWS AND OTHER AUTHORITIES HAVING JURISDICTION OVER THE WORK.  
DO NOT SCALE DRAWINGS.  
THIS DRAWING MAY NOT BE USED FOR CONSTRUCTION UNTIL SIGNED BY THE ARCHITECT.  
COPYRIGHT RESERVED.

#	Description	Date
1	ISSUED FOR APPROVAL	2022-10-17

PLANNER:  
**FOTENN**

CLIENT:  
**SMART LIVING PROPERTIES**  
226 ARGYLE AVENUE - OTTAWA -


ARCHITECT:  
**WOODMAN ARCHITECT ASSOCIATES LTD.**  
4 BEECHWOOD, SUITE 201, OTTAWA, ONTARIO, CANADA K1L 8J9  
TEL: 613 228 9850 • FAX: 613 228 9848 • mailbox@woodmanarchitect.com

CONSULTANTS:  
STRUCTURAL —  
MECHANICAL —  
CIVIL —  
ELECTRICAL —  
LANDSCAPING —


PROJECT  
**330 MCLEOD ST  
OTTAWA - ON**

DRAWING:  
**BASEMENT & MAIN**

DATE	2023-07-19 4:17:38 PM	REVISION	2217
SCALE	1:75	DRAWING NO.	A101
DRAWN BY	Aurour	VERIFIED BY	Verificateur

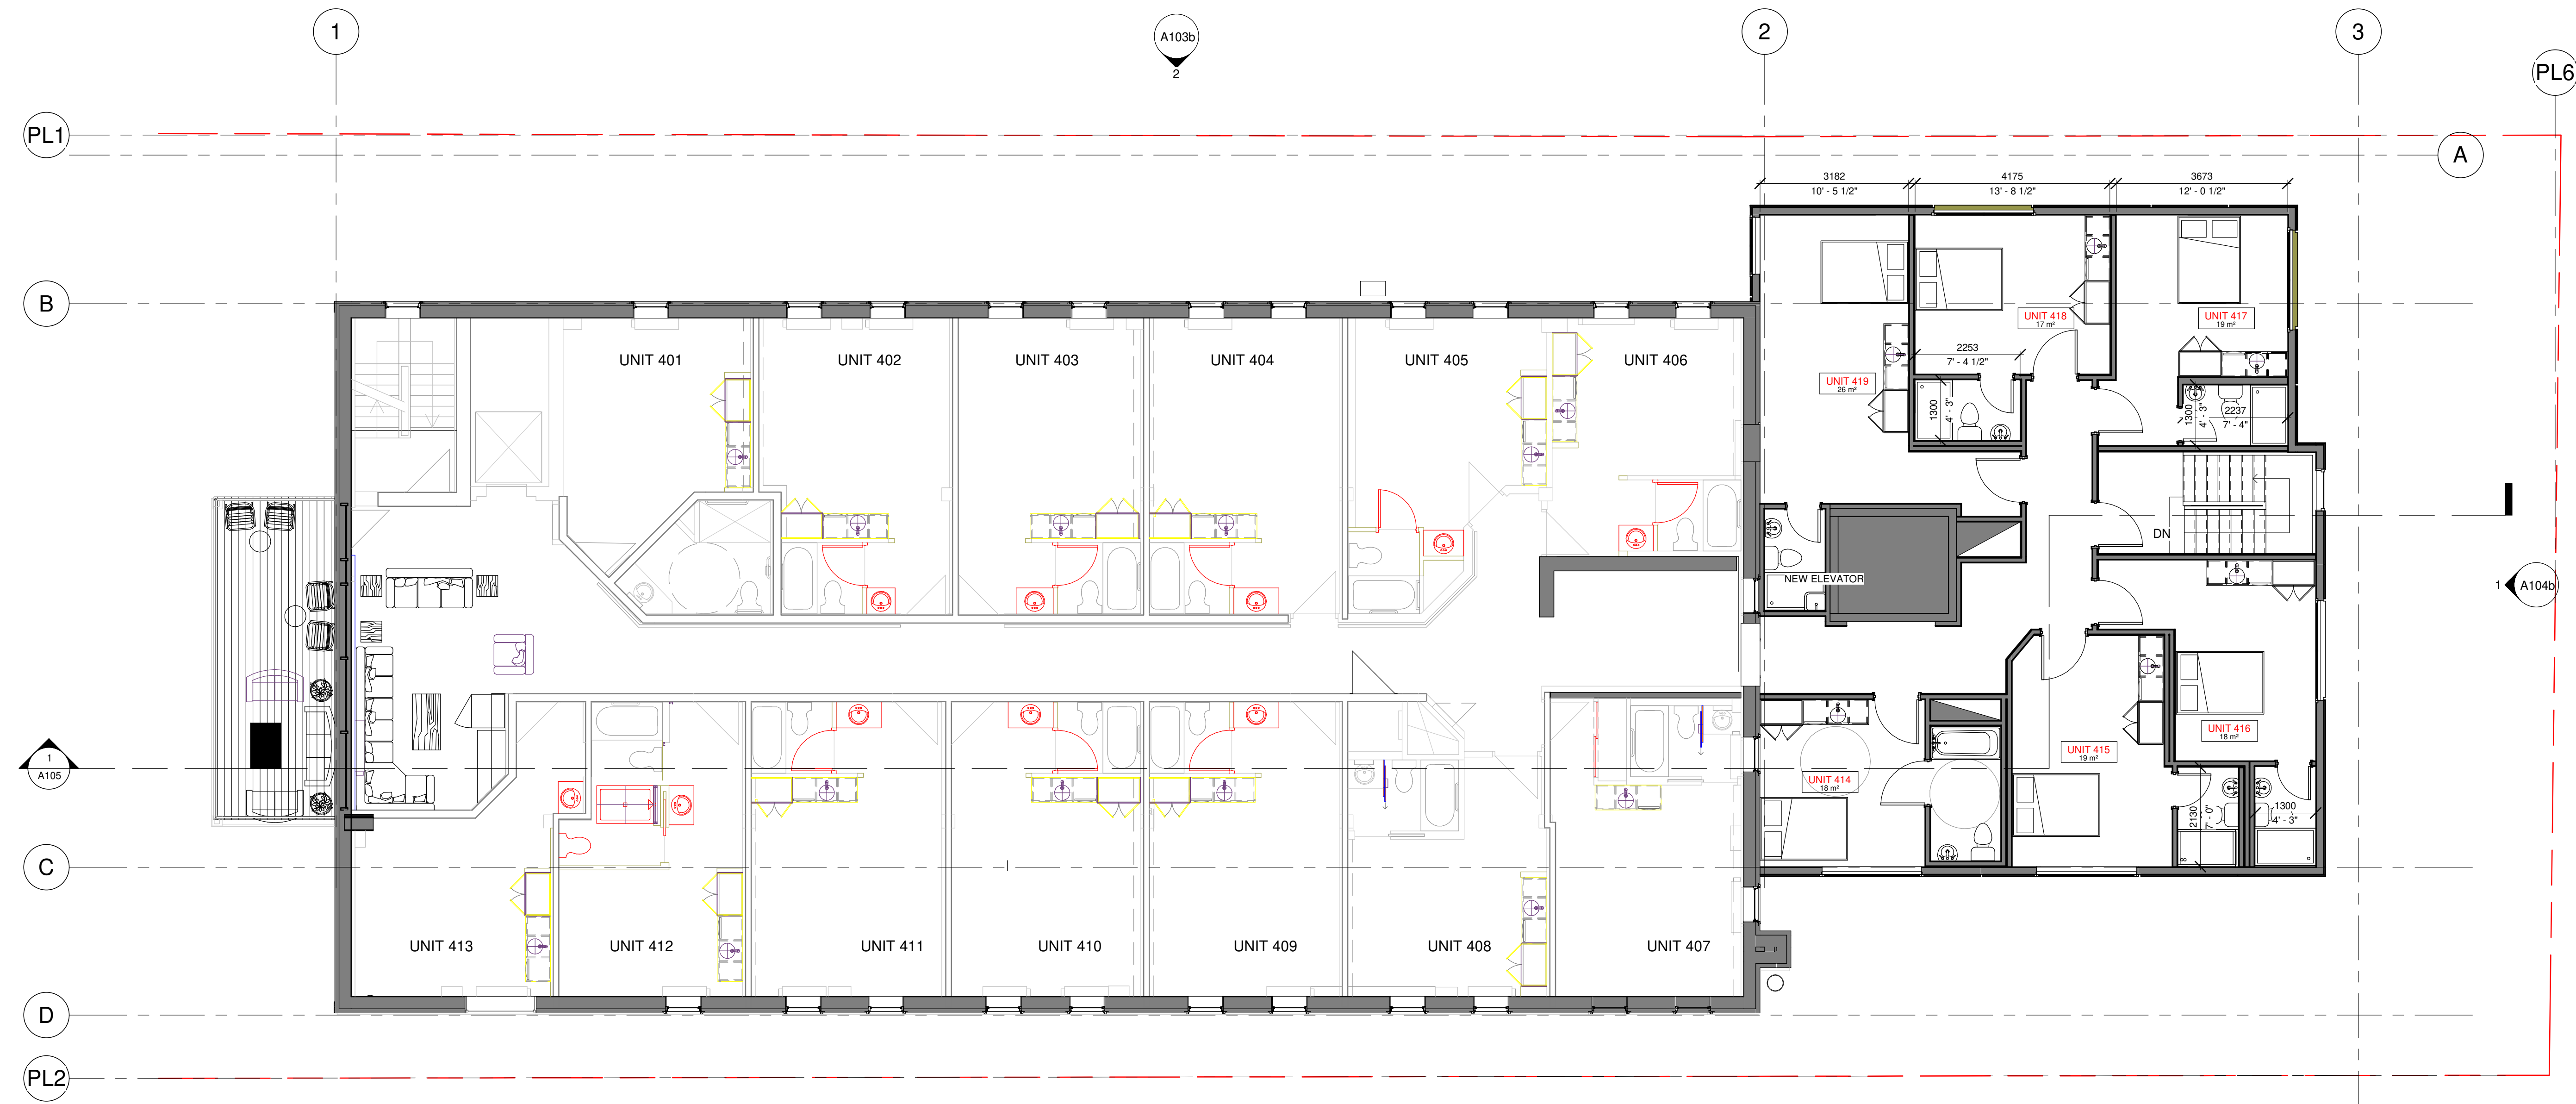

1 LEVEL 4 - TYPICAL  
A102 / 1:75

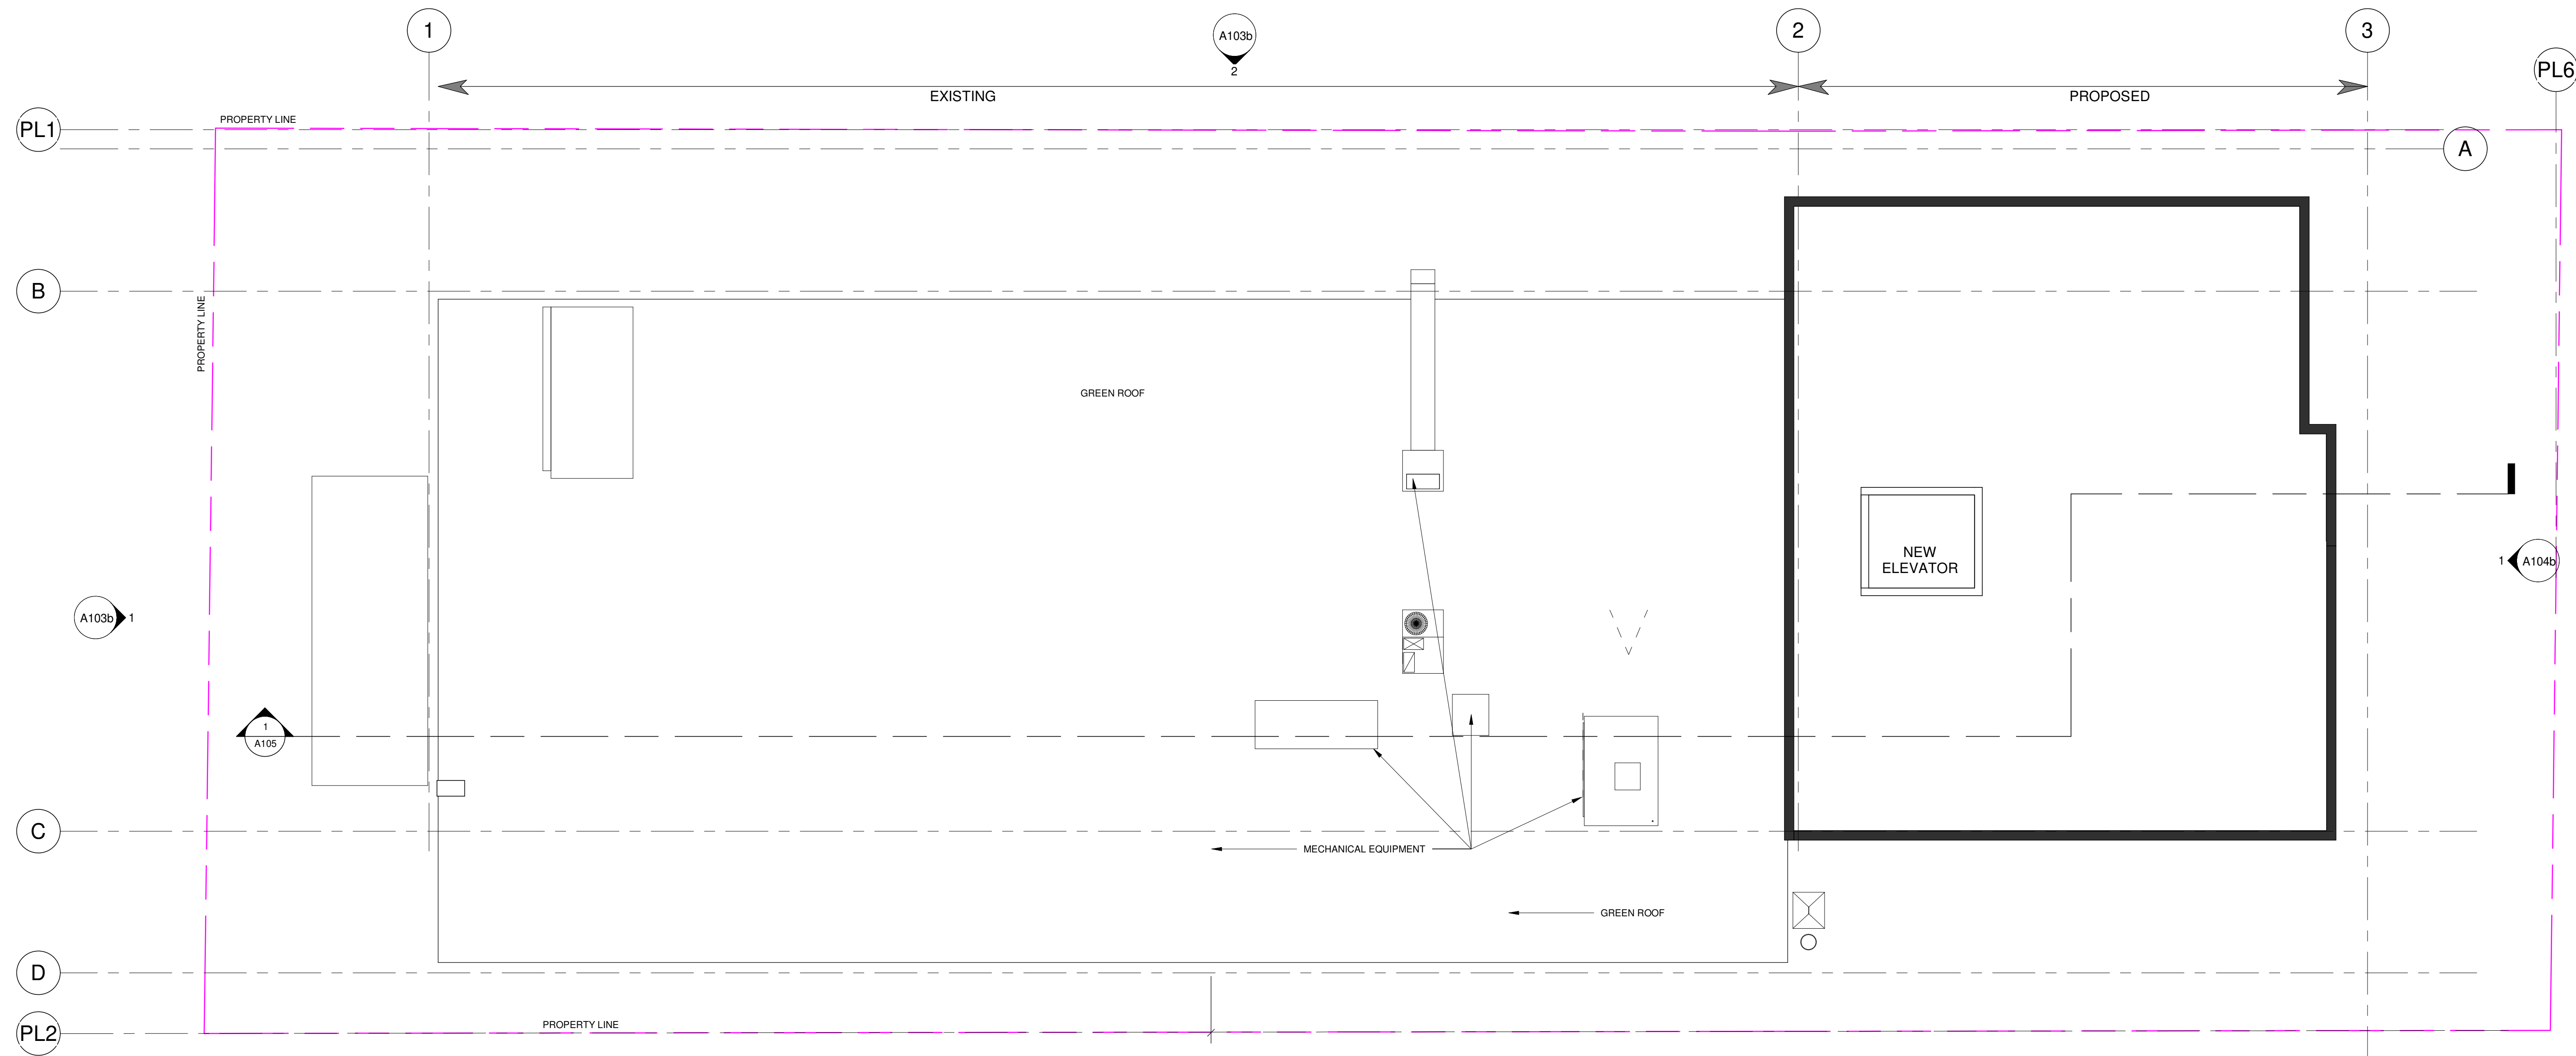

2 ROOF  
A102 / 1:75

KEY PLAN



PROJECT

ALL CONTRACTORS TO VERIFY ALL DIMENSIONS ON SITE AND TO REPORT ALL ERRORS AND/OR OMISSIONS TO THE ARCHITECT.

ALL CONTRACTORS MUST COMPLY WITH ALL CODES AND BYLAWS AND OTHER AUTHORITIES HAVING JURISDICTION OVER THE WORK.

DO NOT SCALE DRAWINGS.

THIS DRAWING MAY NOT BE USED FOR CONSTRUCTION UNTIL SIGNED BY THE ARCHITECT.

COPYRIGHT RESERVED.

#	Description	Date
1	ISSUED FOR APPROVAL	2022-10-17

PLANNER:

**FOTENN**

CLIENT:

**SMART LIVING PROPERTIES**  
226 ARGYLE AVENUE - OTTAWA - ON

ARCHITECT:

**WOODMAN ARCHITECT ASSOCIATES LTD.**  
4 BEECHWOOD, SUITE 201 OTTAWA, ONTARIO, CANADA K1L 8L9  
TEL: 613 228 9850 • FAX: 613 228 9848 • mail@woodmanarchitect.com

CONSULTANTS:

- STRUCTURAL -
- MECHANICAL -
- CIVIL -
- ELECTRICAL -
- LANDSCAPING -

PROJECT

**330 MCLEOD ST  
OTTAWA - ON**

DRAWING:

**LEVEL 2/3/4**


DATE: 2023-07-19 4:17:41 PM

SCALE: 1:75

PROJECT: A102

REVISION: 1

**A102**

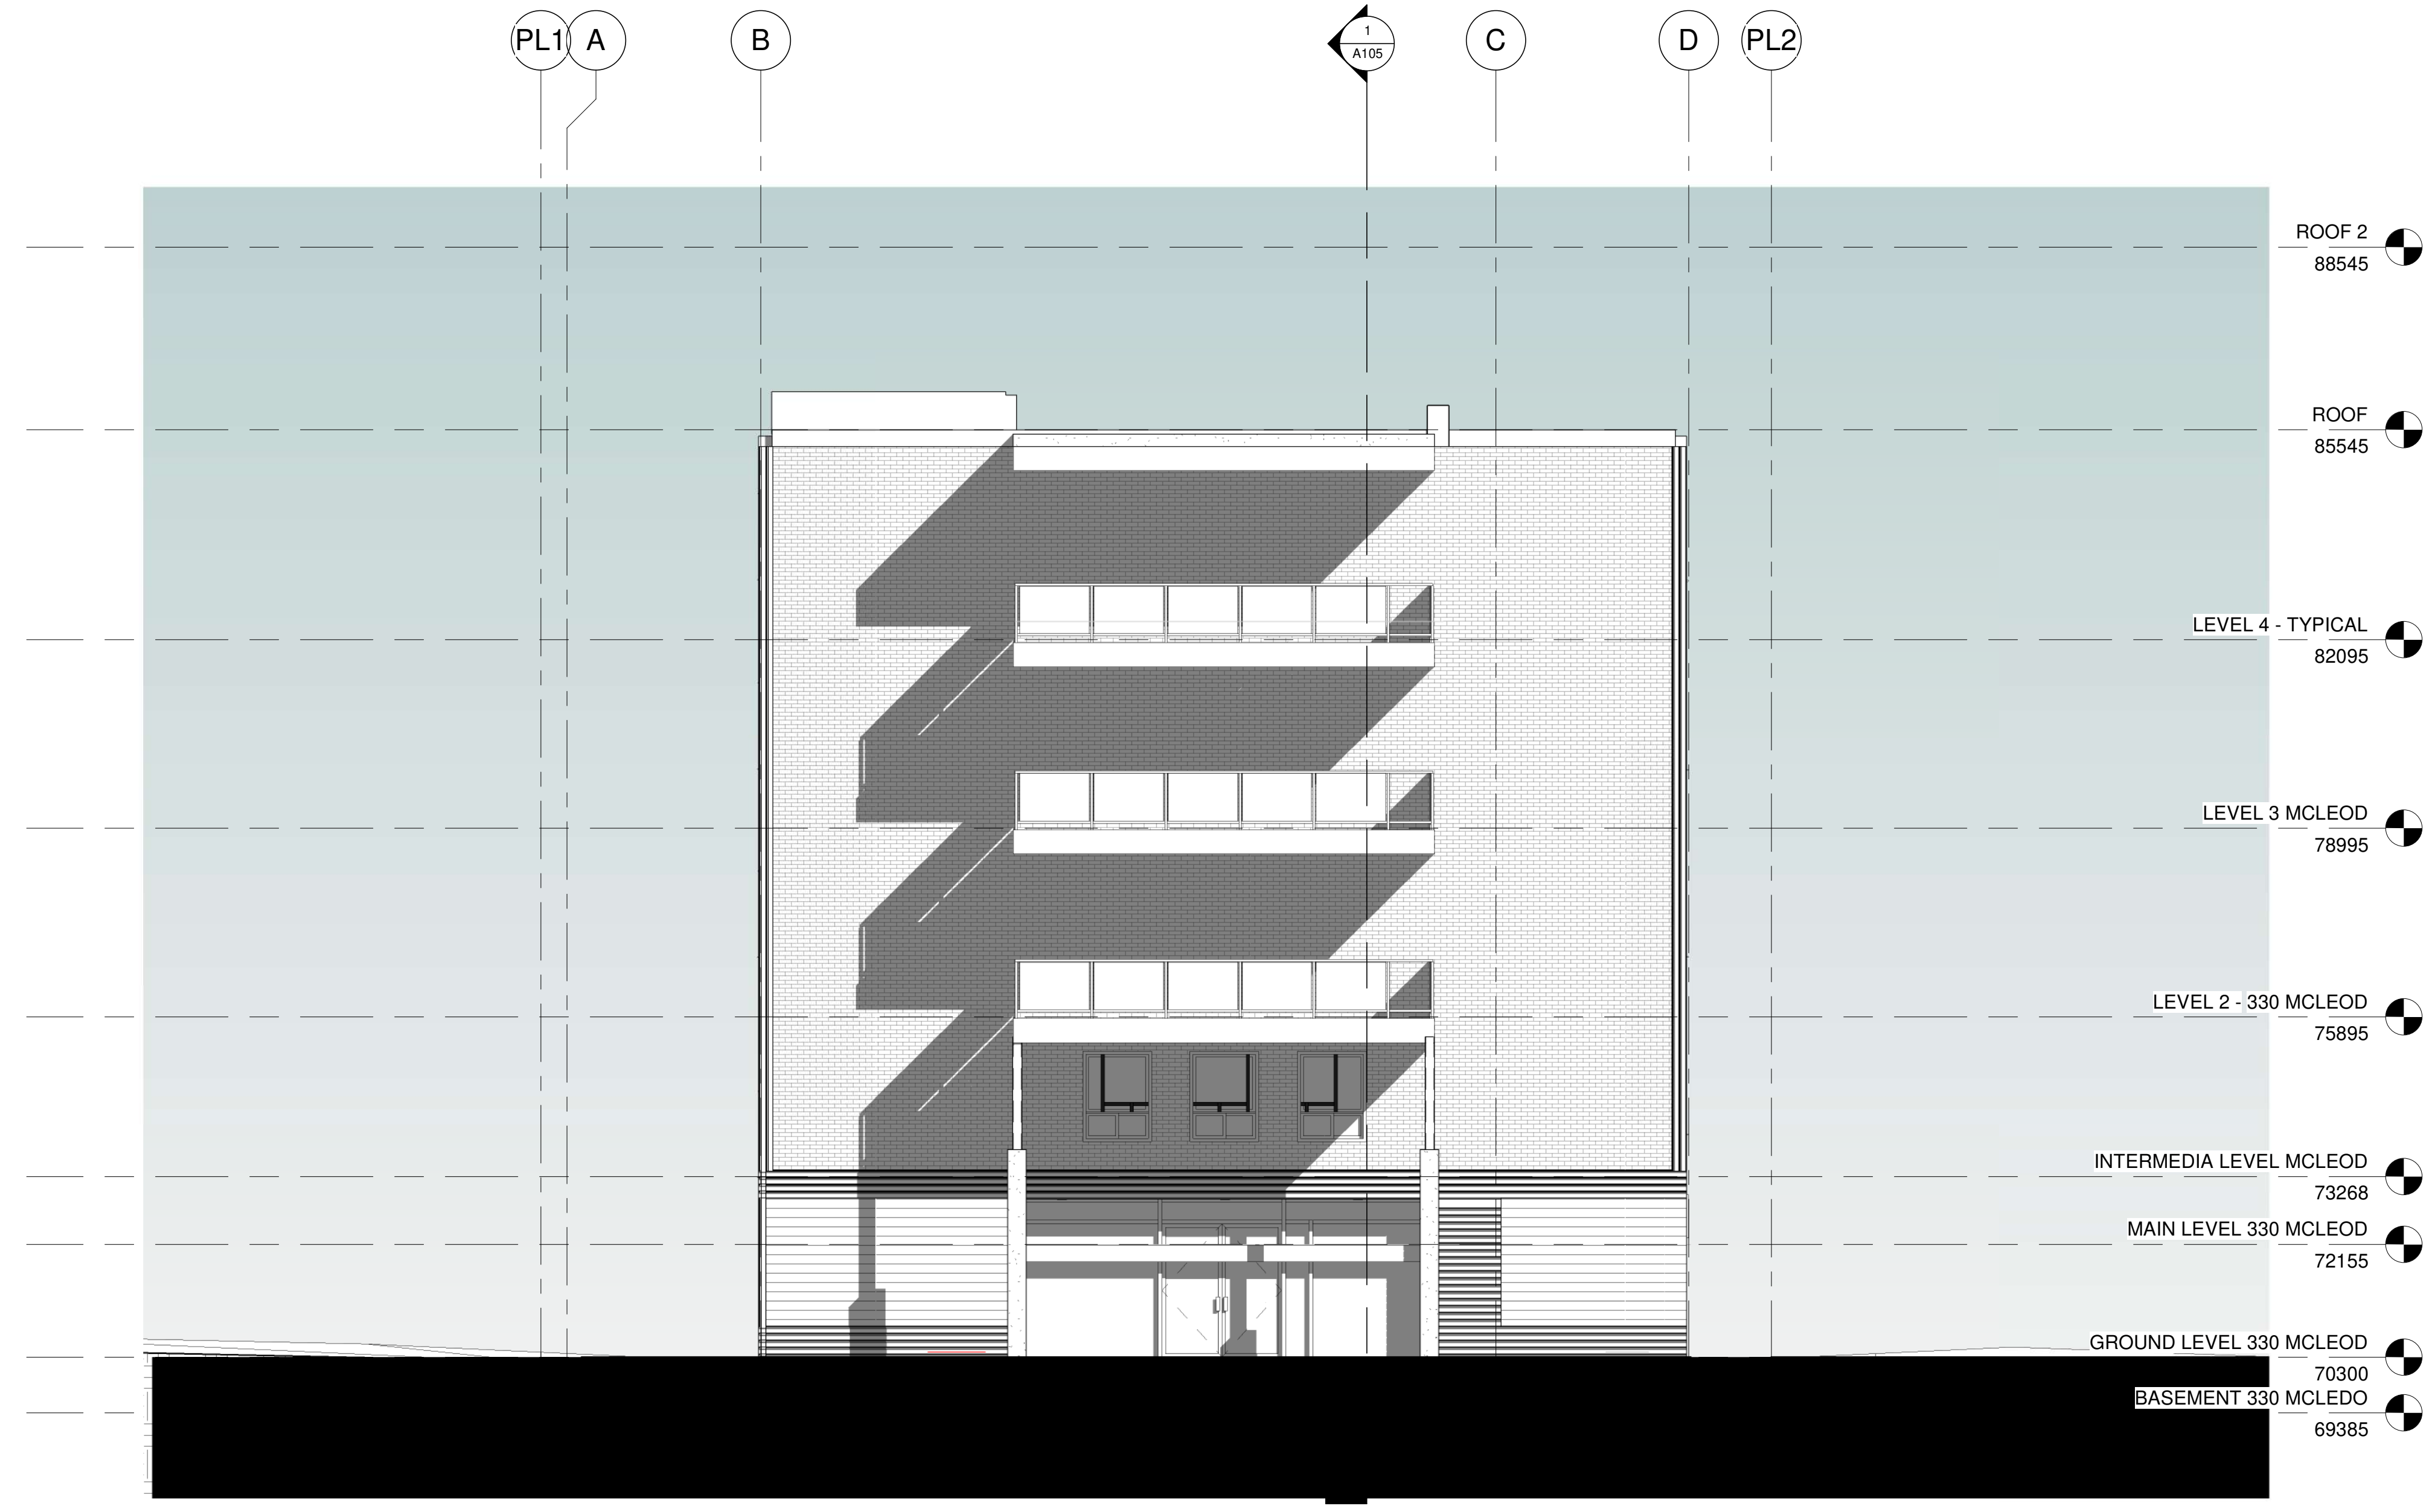

1 NORTH ELEVATION  
A103 1:75



2 EAST ELEVATION 330 MCLEOD  
A103 1:75

KEY PLAN



PROJECT

ALL CONTRACTORS TO VERIFY ALL DIMENSIONS ON SITE AND TO REPORT ALL ERRORS AND/OR OMISSIONS TO THE ARCHITECT.

ALL CONTRACTORS MUST COMPLY WITH ALL CODES AND BYLAWS AND OTHER AUTHORITIES HAVING JURISDICTION OVER THE WORK.

DO NOT SCALE DRAWINGS.

THIS DRAWING MAY NOT BE USED FOR CONSTRUCTION UNTIL SIGNED BY THE ARCHITECT.

COPYRIGHT RESERVED.

#	Description	Date

PLANNER:  
**FOTENN**

CLIENT:  
**SMART LIVING PROPERTIES**  
226 ARGYLE AVENUE - OTTAWA - ON

ARCHITECT:  
**WOODMAN ARCHITECT ASSOCIATES LTD.**  
4 BEECHWOOD, SUITE 201 OTTAWA, ONTARIO, CANADA K1L 8L9  
TEL: 613 228 9850 • FAX: 613 228 9848 • mail@woodmanarchitect.com

CONSULTANTS:  
STRUCTURAL -  
MECHANICAL -  
CIVIL -  
ELECTRICAL -  
LANDSCAPING -

PROJECT  
**330 MCLEOD ST  
OTTAWA - ON**

DRAWING:  
**NORHT - EAST  
ELEVATIONS**

DATE: 2023-07-19 4:17:52 PM	NO. 2217
SCALE: 1:75	DRAWING NO. A103
DESIGNED BY: Architect	A103
CHECKED BY: Verificateur	



1 SOUTH ELEVATION  
A104 1:75



2 WEST - ELEVATION  
A104 1:75

KEY PLAN



PROJECT

ALL CONTRACTORS TO VERIFY ALL DIMENSIONS ON SITE AND TO REPORT ALL ERRORS AND/OR OMISSIONS TO THE ARCHITECT.


ALL CONTRACTORS MUST COMPLY WITH ALL CODES AND BYLAWS AND OTHER AUTHORITIES HAVING JURISDICTION OVER THE WORK.

DO NOT SCALE DRAWINGS.

THIS DRAWING MAY NOT BE USED FOR CONSTRUCTION UNTIL SIGNED BY THE ARCHITECT.

COPYRIGHT RESERVED.

PLANNER:

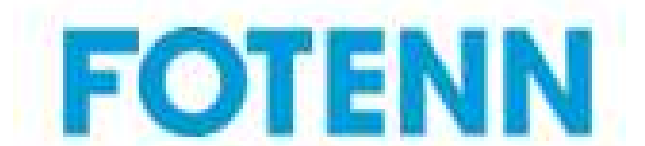

CLIENT:



ARCHITECT:



4 BEECHWOOD, SUITE 201 OTTAWA, ONTARIO, CANADA K1L 8L9  
TEL: 613 228 9850 • FAX: 613 228 9848 • mailbox@woodmanarchitect.com

CONSULTANTS:

- STRUCTURAL -
- MECHANICAL -
- CIVIL -
- ELECTRICAL -
- LANDSCAPING -

PROJECT

330 MCLEOD ST  
OTTAWA - ON

DRAWING:

SOUTH - WEST  
ELEVATIONS

DATE: 2023-07-19 4:18:38 PM

SCALE: 1:75

DRAWN BY: J. GOMEZ

REVISIONS: R.W.

DWG. NO.: 2217

DATE: 2023-07-19 4:18:38 PM

SCALE: 1:75

DRAWN BY: J. GOMEZ

REVISIONS: R.W.

A104



2 AXONOMETRIC 2 330 MCLEOD  
A110



1 AXONOMETRIC 1 330 MCLEOD  
A110

KEY PLAN



PROJECT

ALL CONTRACTORS TO VERIFY ALL DIMENSIONS ON SITE AND TO REPORT ALL ERRORS AND/OR OMISSIONS TO THE ARCHITECT.

ALL CONTRACTORS MUST COMPLY WITH ALL CODES AND BYLAWS AND OTHER AUTHORITIES HAVING JURISDICTION OVER THE WORK.


DO NOT SCALE DRAWINGS.

THIS DRAWING MAY NOT BE USED FOR CONSTRUCTION UNTIL SIGNED BY THE ARCHITECT.

COPYRIGHT RESERVED.

#	Description	Date
1	ISSUED FOR APPROVAL	2022-10-17

PLANNER:

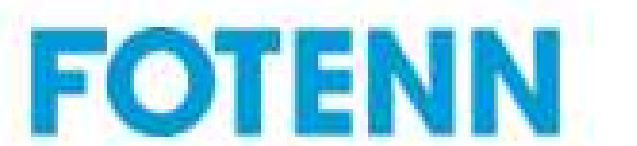

CLIENT:



ARCHITECT:



4 BEECHWOOD, SUITE 201 OTTAWA, ONTARIO, CANADA K1L 8J9  
TEL: 613 228 9850 • FAX: 613 228 9848 • mailbox@woodmanarchitect.com

CONSULTANTS:

- STRUCTURAL -
- MECHANICAL -
- CIVIL -
- ELECTRICAL -
- LANDSCAPING -

PROJECT

330 MCLEOD ST  
OTTAWA - ON

DRAWING:

AXONOMETRIC

DATE: 2023-07-19 4:07:10 PM	NO. 2217
SCALE:	SCALE: 1:50
DRAWN BY: Auteur	A110
CHECKED BY: Verificateur	



1 FRONT LEFT



2 RENDER 2

KEY PLAN



PROJECT

ALL CONTRACTORS TO VERIFY ALL DIMENSIONS ON SITE AND TO REPORT ALL ERRORS AND/OR OMISSIONS TO THE ARCHITECT.

ALL CONTRACTORS MUST COMPLY WITH ALL CODES AND BYLAWS AND OTHER AUTHORITIES HAVING JURISDICTION OVER THE WORK.


DO NOT SCALE DRAWINGS.

THIS DRAWING MAY NOT BE USED FOR CONSTRUCTION UNTIL SIGNED BY THE ARCHITECT.

COPYRIGHT RESERVED.

#	Description	Date
1	ISSUED FOR APPROVAL	2022-10-17

PLANNER:

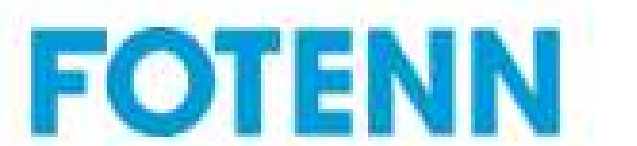

CLIENT:



ARCHITECT:



4 BEECHWOOD, SUITE 201 OTTAWA, ONTARIO, CANADA K1L 8L9  
TEL: 613 228 9850 • FAX: 613 228 9848 • mail@woodmanarchitect.com

CONSULTANTS:

- STRUCTURAL -
- MECHANICAL -
- CIVIL -
- ELECTRICAL -
- LANDSCAPING -

PROJECT

330 MCLEOD ST  
OTTAWA - ON

DRAWING:

RENDERINGS

DATE: 2023-07-19 4:08:29 PM	NO. 2217
SCALE:	SCALE: 1:50
DRAWN BY: Auteur	A111
CHECKED BY: Verificateur	