




1 PR. BASEMENT 233 ARGYL
A131 / 1:50

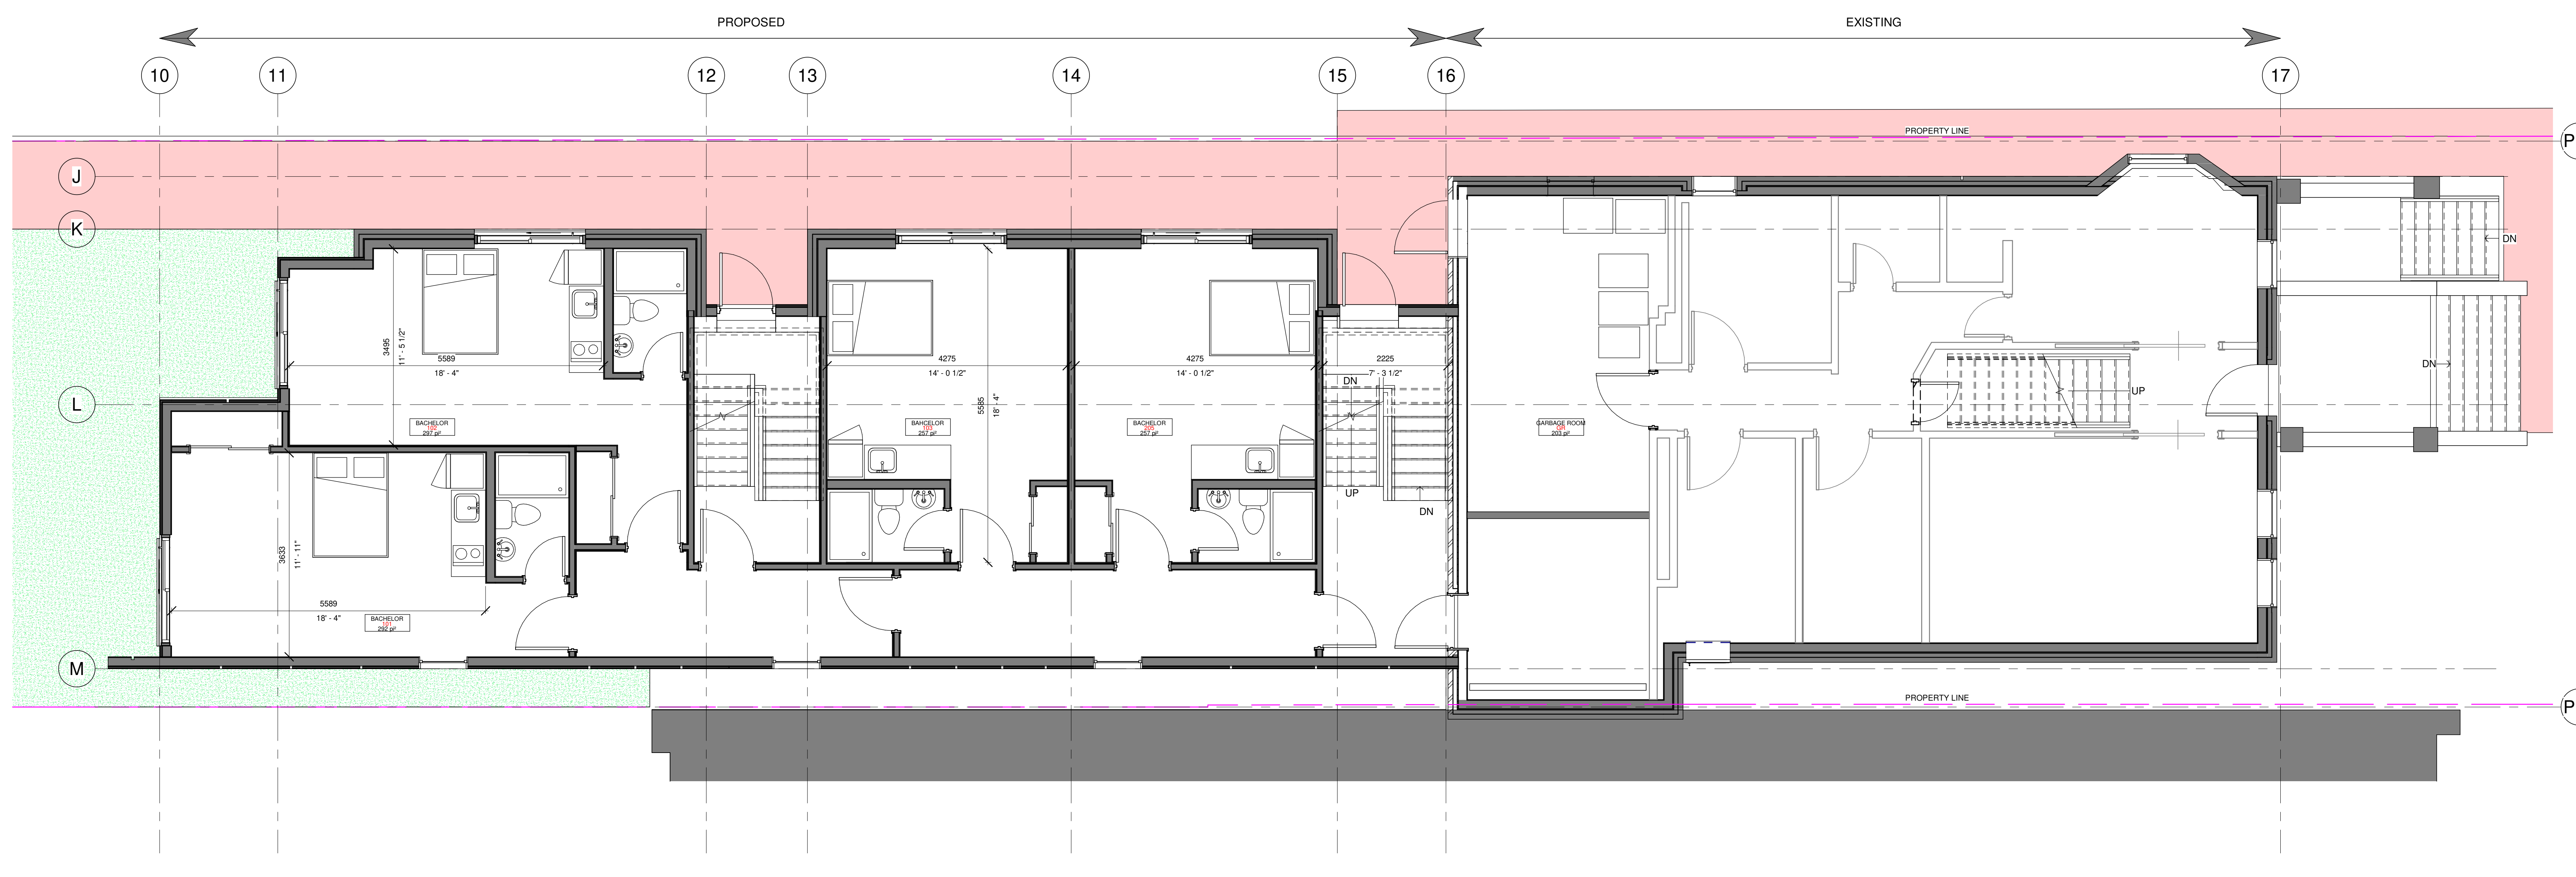

2 PR. MAIN LEVEL 233 ARGYL
A131 / 1:50

KEY PLAN



PROJECT

ALL CONTRACTORS TO VERIFY ALL DIMENSIONS ON SITE AND TO REPORT ALL ERRORS AND/OR OMISSIONS TO THE ARCHITECT.
ALL CONTRACTORS MUST COMPLY WITH ALL CODES AND BYLAWS AND OTHER AUTHORITIES HAVING JURISDICTION OVER THE WORK.
DO NOT SCALE DRAWINGS.
THIS DRAWING MAY NOT BE USED FOR CONSTRUCTION UNTIL SIGNED BY THE ARCHITECT.
COPYRIGHT RESERVED.

#	Description	Date
1	ISSUED FOR REVIEW	2022-05-02



- CONSULTANTS:
- STRUCTURAL —
 - MECHANICAL —
 - CIVIL —
 - ELECTRICAL —
 - LANDSCAPING —

PROJECT
**233 ARGYLE AVE &
330 MCLEOD ST
OTTAWA**


DRAWING:
**BASEMENT & MAIN
LEVEL**

DATE: 2022-05-17 9:56:53 AM	PL. NO: 2211
SCALE: 1:50	DRAWING NO:
DRAWN BY: Auto	A131
REVIEWED BY: Verificador	

007-12-21-0171, 007-12-21-0172, 002-02-21-0133



1 NORTH ELEVATION 233 ARGYL AVE - C
A133b 1:75

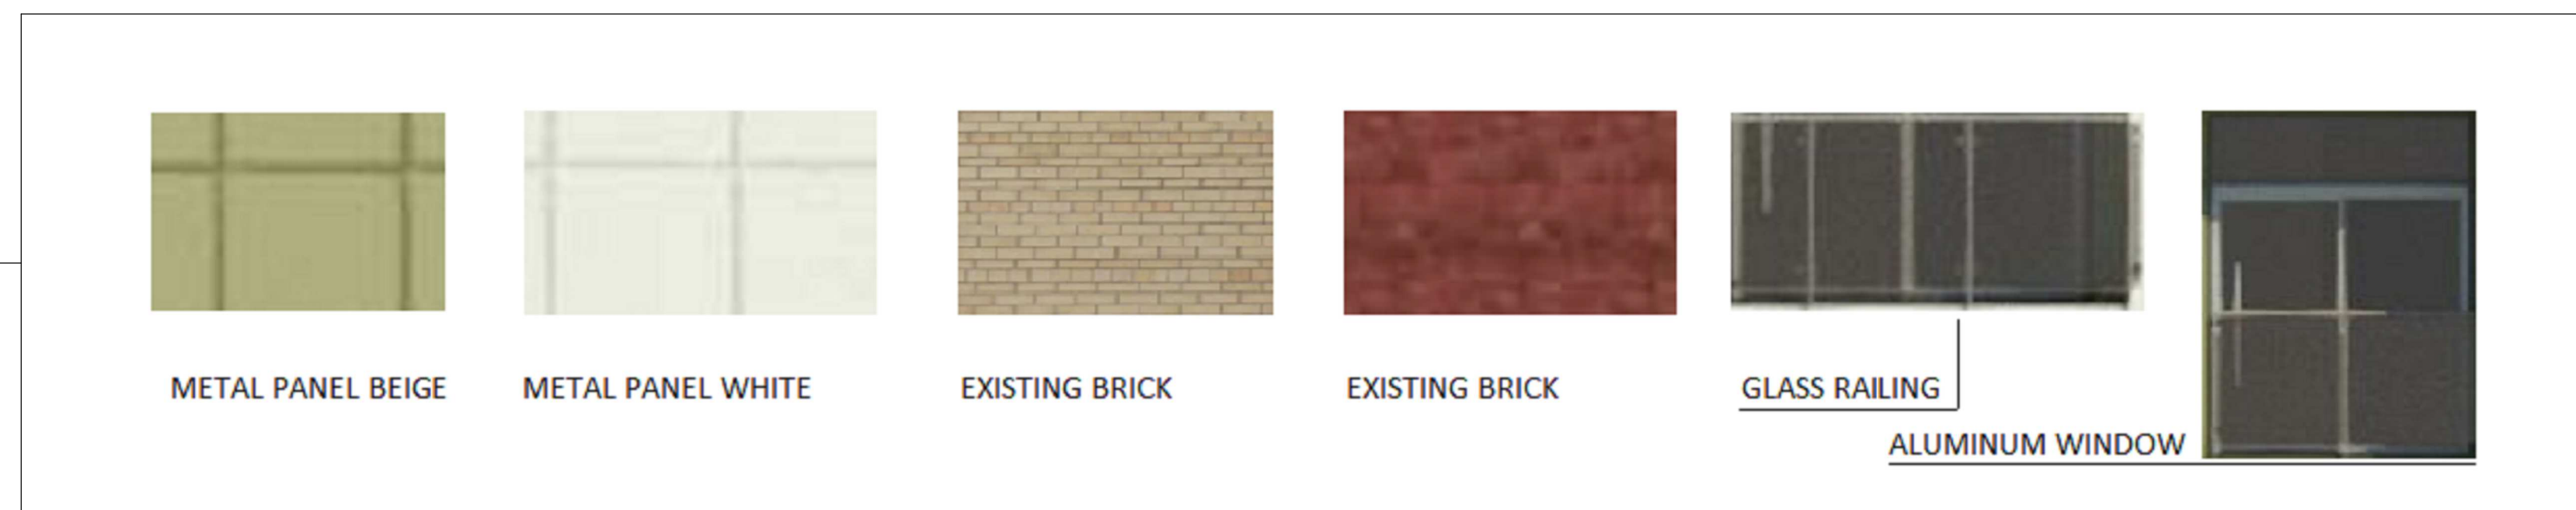

ARGYLE AVE



2 EAST ELEVATION 233 ARGYL - C
A133b 1:75

KEY PLAN



PROJECT

ALL CONTRACTORS TO VERIFY ALL DIMENSIONS ON SITE AND TO REPORT ALL ERRORS AND/OR OMISSIONS TO THE ARCHITECT.

ALL CONTRACTORS MUST COMPLY WITH ALL CODES AND BYLAWS AND OTHER AUTHORITIES HAVING JURISDICTION OVER THE WORK.

DO NOT SCALE DRAWINGS.

THIS DRAWING MAY NOT BE USED FOR CONSTRUCTION UNTIL SIGNED BY THE ARCHITECT.

COPYRIGHT RESERVED.

#	Description	Date
1	ISSUED FOR REVIEW	2022-05-02



WOODMAN ARCHITECT ASSOCIATES LTD.

4 BEECHWOOD, SUITE 201 OTTAWA, ONTARIO, CANADA K1L 8L9
TEL: 613 228 9850 • FAX: 613 228 9848 • mail@woodmanarchitect.com

CONSULTANTS:
STRUCTURAL —
MECHANICAL —
CIVIL —
ELECTRICAL —
LANDSCAPING —

PROJECT
233 ARGYLE AVE &
330 MCLEOD ST
OTTAWA


DRAWING:
NORTH-EAST
ELEVATIONS 233
ARGYLE - C

DATE: 2022-06-17 9:57:00 AM	PL. NO: 2211
SCALE: 1:75	DRAWING NO: A133b
DRAWN BY: Auto	VERIFIED BY: Verificador

007-12-21-0171, 007-12-21-0172, 002-02-21-0133



1 SOUTH ELEVATION 233 ARGYL - C
A134b 1:75

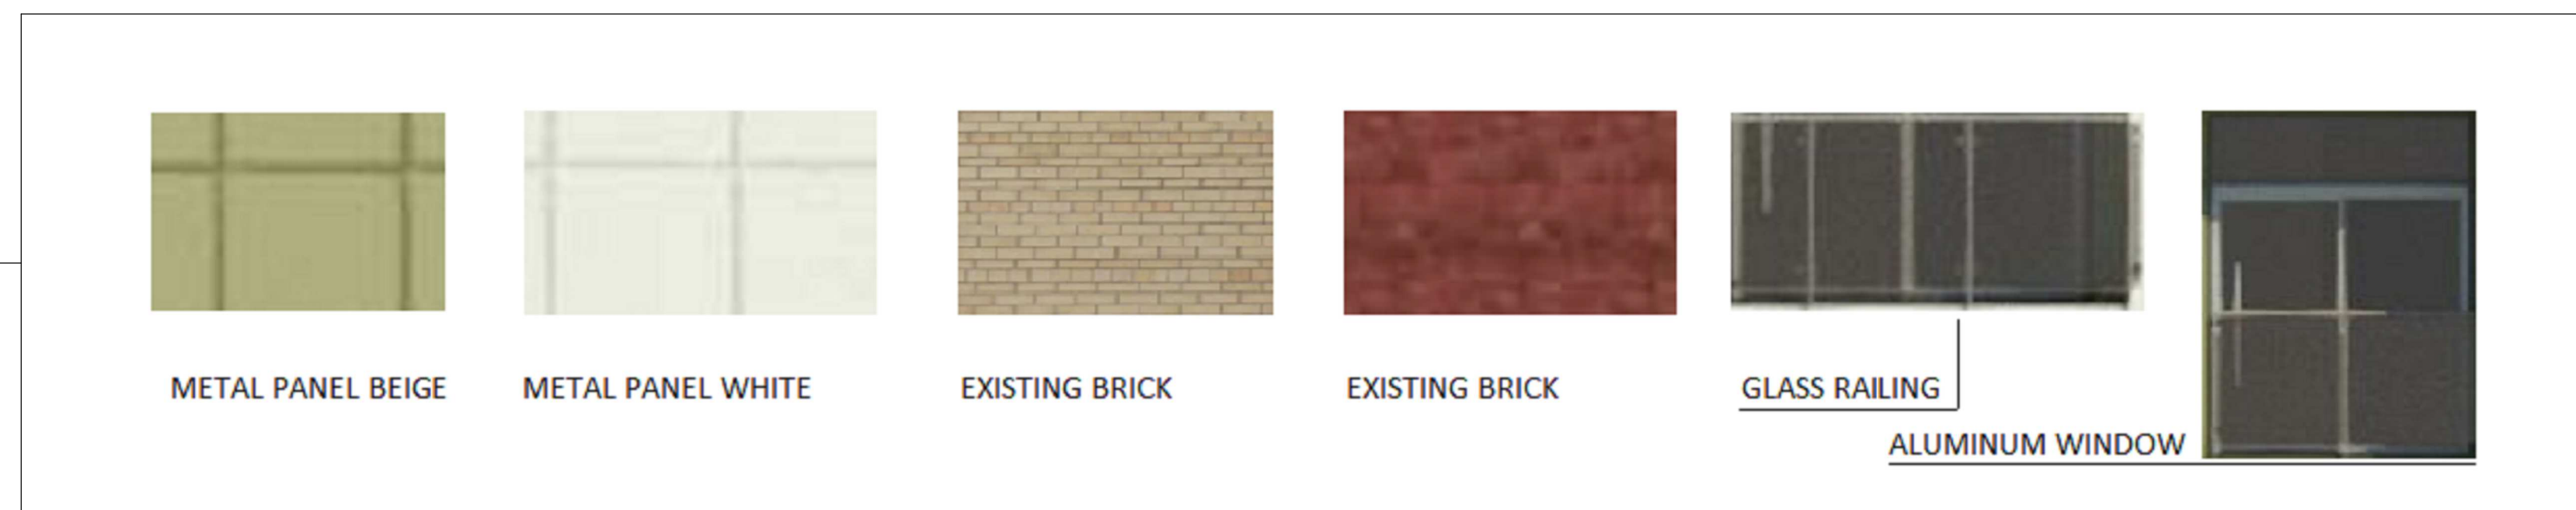

2 WEST ELEVATION 233 ARGYL - C
A134b 1:75

KEY PLAN



PROJECT

ALL CONTRACTORS TO VERIFY ALL DIMENSIONS ON SITE AND TO REPORT ALL ERRORS AND/OR OMISSIONS TO THE ARCHITECT.

ALL CONTRACTORS MUST COMPLY WITH ALL CODES AND BYLAWS AND OTHER AUTHORITIES HAVING JURISDICTION OVER THE WORK.

DO NOT SCALE DRAWINGS.

THIS DRAWING MAY NOT BE USED FOR CONSTRUCTION UNTIL SIGNED BY THE ARCHITECT.

COPYRIGHT RESERVED.

#	Description	Date
1	ISSUED FOR REVIEW	2022-05-02



4 BEECHWOOD, SUITE 201 OTTAWA, ONTARIO, CANADA K1L 8L9
TEL: 613 228 9850 • FAX 613 228 9848 • mail@woodmanarchitect.com

CONSULTANTS:
STRUCTURAL -
MECHANICAL -
CIVIL -
ELECTRICAL -
LANDSCAPING -

PROJECT
233 ARGYLE AVE &
330 MCLEOD ST
OTTAWA

DRAWING:
SOUTH-WEST
ELEVATION 233
ARGYLE

DATE: 2022-06-17 9:57:05 AM

SCALE: 1:75

PROJECT NO: A134b

VERIFIED BY: Verificador

A134b

007-12-21-0171, 007-12-21-0172, 002-02-21-0133



1 AXONOMETRIC 1 230 ARGYLE
A135



2 AXONOMETRIC 2 230 ARGYLE
A135

KEY PLAN



PROJECT

ALL CONTRACTORS TO VERIFY ALL DIMENSIONS ON SITE AND TO REPORT ALL ERRORS AND/OR OMISSIONS TO THE ARCHITECT.

ALL CONTRACTORS MUST COMPLY WITH ALL CODES AND BYLAWS AND OTHER AUTHORITIES HAVING JURISDICTION OVER THE WORK.

DO NOT SCALE DRAWINGS.

THIS DRAWING MAY NOT BE USED FOR CONSTRUCTION UNTIL SIGNED BY THE ARCHITECT.

COPYRIGHT RESERVED.

#	Description	Date
1	ISSUED FOR REVIEW	2022-05-02



WOODMAN ARCHITECT
ASSOCIATES LTD.

4 BEECHWOOD, SUITE 201 OTTAWA, ONTARIO, CANADA K1L 8L9
TEL: 613 228 9850 • FAX 613 228 9848 • mailbox@woodmanarchitect.com

CONSULTANTS:
STRUCTURAL —
MECHANICAL —
CIVIL —
ELECTRICAL —
LANDSCAPING —

PROJECT
**233 ARGYLE AVE &
330 MCLEOD ST
OTTAWA**

DRAWING:
**AXONOMETRIC 233
ARGYLE**

DATE: 2022-06-17 9:57:18 AM	REV. NO: 2211
SCALE:	DRAWING SET:
DRAWN BY: Autor	A135
CHECKED BY: Verificador	

007-12-21-0171, 007-12-21-0172, 002-02-21-0133



KEY PLAN



PROJECT

ALL CONTRACTORS TO VERIFY ALL DIMENSIONS ON SITE AND TO REPORT ALL ERRORS AND/OR OMISSIONS TO THE ARCHITECT.

ALL CONTRACTORS MUST COMPLY WITH ALL CODES AND BYLAWS AND OTHER AUTHORITIES HAVING JURISDICTION OVER THE WORK.

DO NOT SCALE DRAWINGS.

THIS DRAWING MAY NOT BE USED FOR CONSTRUCTION UNTIL SIGNED BY THE ARCHITECT.

COPYRIGHT RESERVED.



WOODMAN ARCHITECT
ASSOCIATES LTD.

4 BEECHWOOD, SUITE 201 OTTAWA, ONTARIO, CANADA K1L 8L9
TEL: 613 228 9850 • FAX: 613 228 9848 • mailbox@woodmanarchitect.com

CONSULTANTS:
STRUCTURAL —
MECHANICAL —
CIVIL —
ELECTRICAL —
LANDSCAPING —

PROJECT
**233 ARGYLE AVE &
330 MCLEOD ST
OTTAWA**

DRAWING:
RENDERINGS

DATE: 2022-06-17 9:57:43 AM	NO: 2211
SCALE:	DATE: 2022
DESIGNED BY: Auteur	A136
VERIFIED BY: Verificateur	

007-12-21-0171, 007-12-21-0172, 002-02-21-0133