
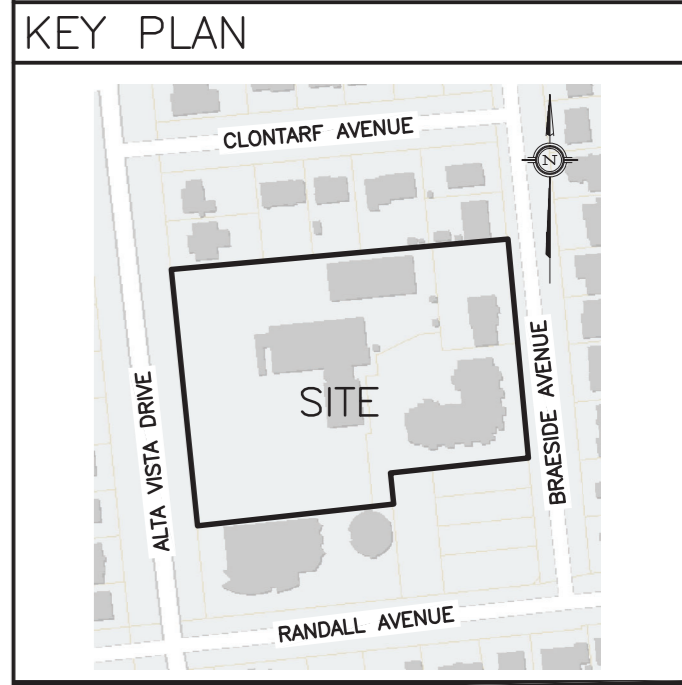


Lily Xu

LILY XU, MCIP, RPP
MANAGER, DEVELOPMENT REVIEW SOUTH
PLANNING, INFRASTRUCTURE & ECONOMIC
DEVELOPMENT DEPARTMENT, CITY OF OTTAWA

APPROVED
 By Lily Xu at 2:22 pm, Jun 23, 2023

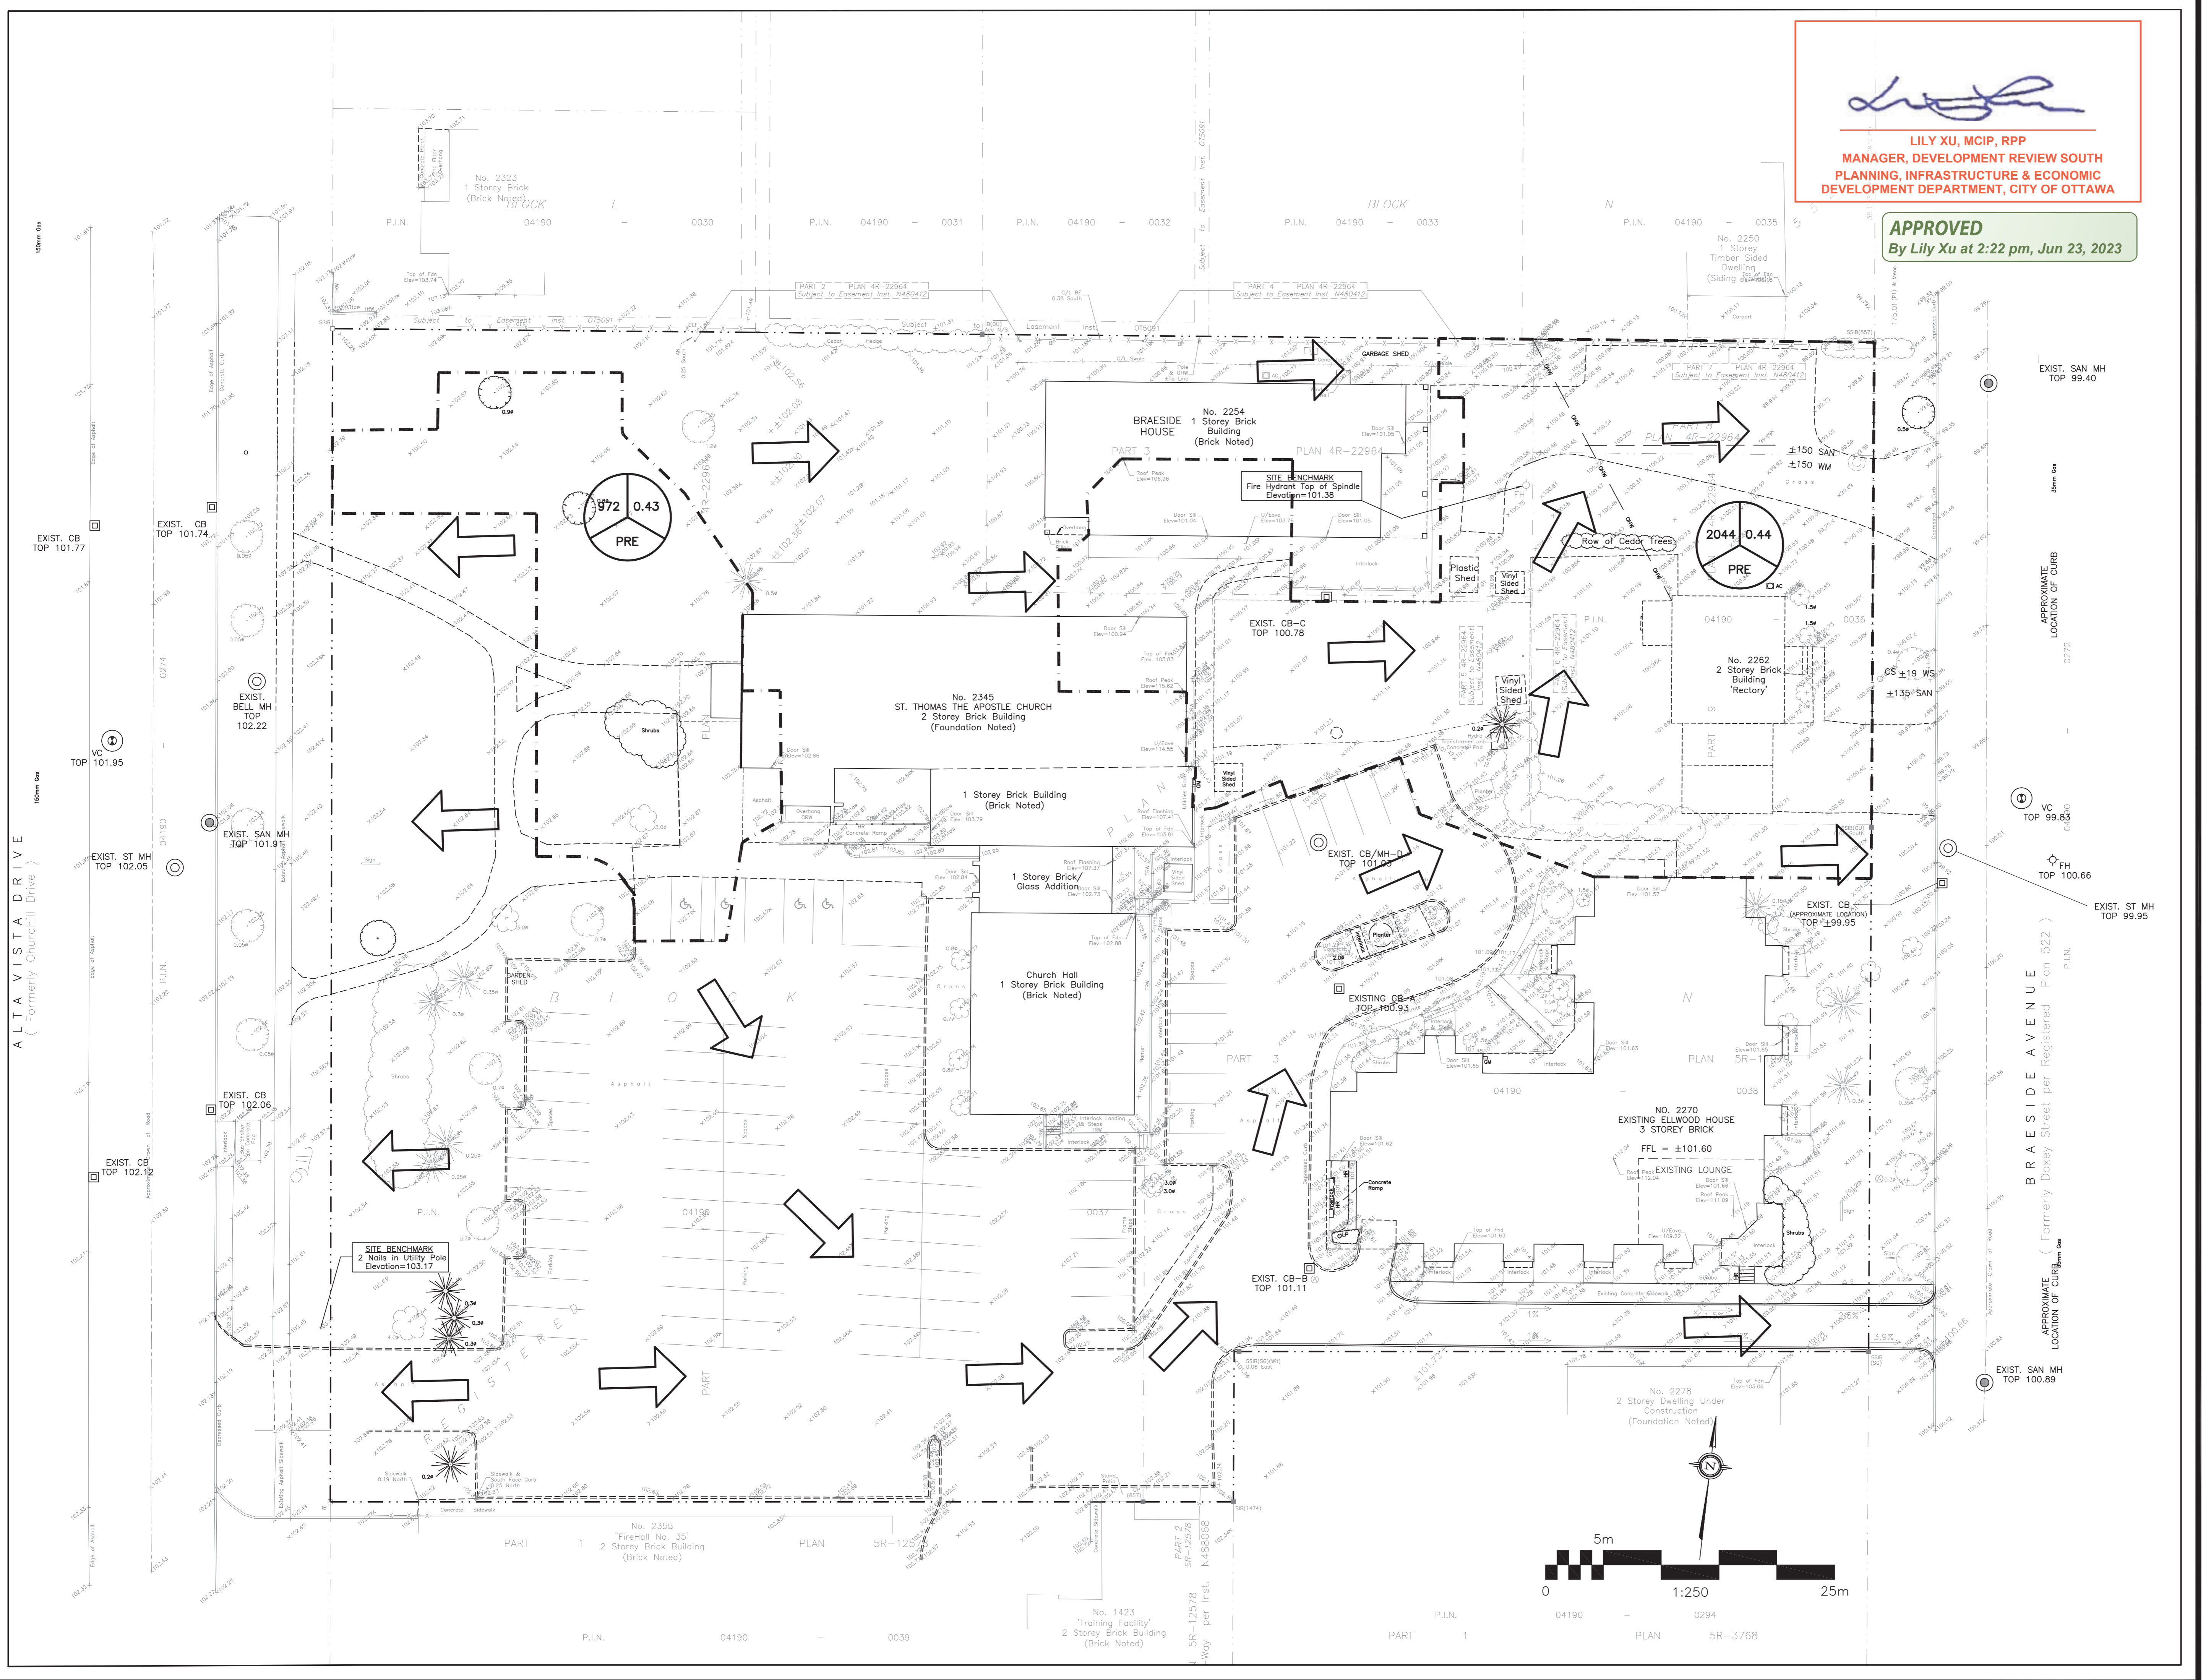

No.	DATE	REVISION
3	NOV 30-22	RE-ISSUED FOR APPROVAL
2	AUG 10-22	RE-ISSUED FOR APPROVAL
1	APR 14-22	ISSUED FOR APPROVAL

D. B. GRAY ENGINEERING INC.
 Stormwater Management - Grading & Drainage - Storm & Sanitary Sewers - Retention
 700 Long Point Circle 613-425-8044
 Ottawa, Ontario d.gray@dbgrayengineering.com


Project
ELLWOOD HOUSE EXTENSION
 38-UNIT 3-STORY APARTMENT BUILDING
 2262 BRAESIDE AVENUE
 & **SITE IMPROVEMENTS**
 2262-2270 BRAESIDE AVENUE
 & 2345 ALTA VISTA DRIVE
 OTTAWA, ONTARIO

Drawing Title
PRE-DEVELOPMENT
DRAINAGE PLAN

Engineer's Seal

 NOT VALID UNLESS
 SIGNED & DATED

Drawn D.B.G.
 H. Scale 1:250
 V. Scale
 Date OCT 15-21
 Job No. 21028
 Drawing No.
C-8
 of 10

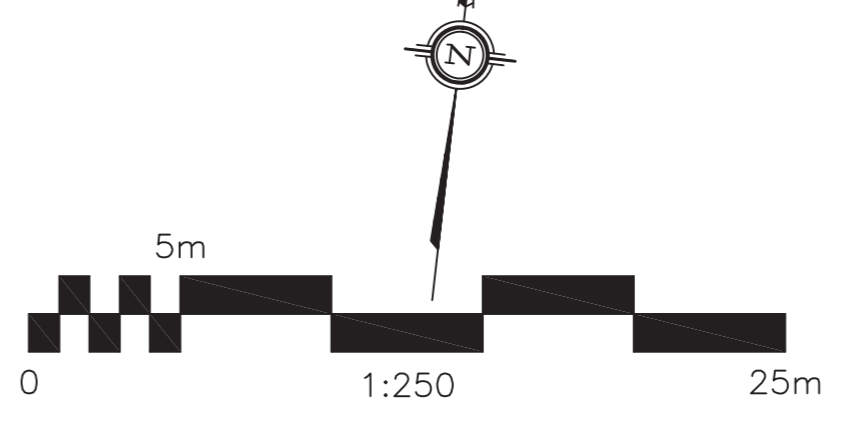

#18637