

1 BASEMENT PLAN
1 : 75


GENERAL NOTES
IT IS THE RESPONSIBILITY OF THE CONTRACTOR TO VERIFY ALL DIMENSIONS ON SITE AND REPORT ANY ERRORS AND OMISSIONS TO THE ARCHITECT. ALL CONTRACTORS MUST COMPLY WITH ALL PERTINENT CODES AND BY-LAWS. DO NOT SCALE DRAWINGS. THESE DRAWINGS MAY NOT BE USED FOR CONSTRUCTION UNTIL SIGNED. THIS DRAWING IS THE EXCLUSIVE PROPERTY OF COLIZZA BRUNI ARCHITECTURE INCORPORATED. COPYRIGHT RESERVED.

NO	REV DATE	REV DESCRIPTION
01	OCT 5/21	REVIEW

PROJECT NAME
**ELLWOOD HOUSE
EXTENSION**
OTTAWA, ON

DRAWING TITLE
PLAN
SCALE
AS NOTED
DRAWN BY
DATE
10/25/21
PROJECT NO.
001-16

DRAWING NO.
A0

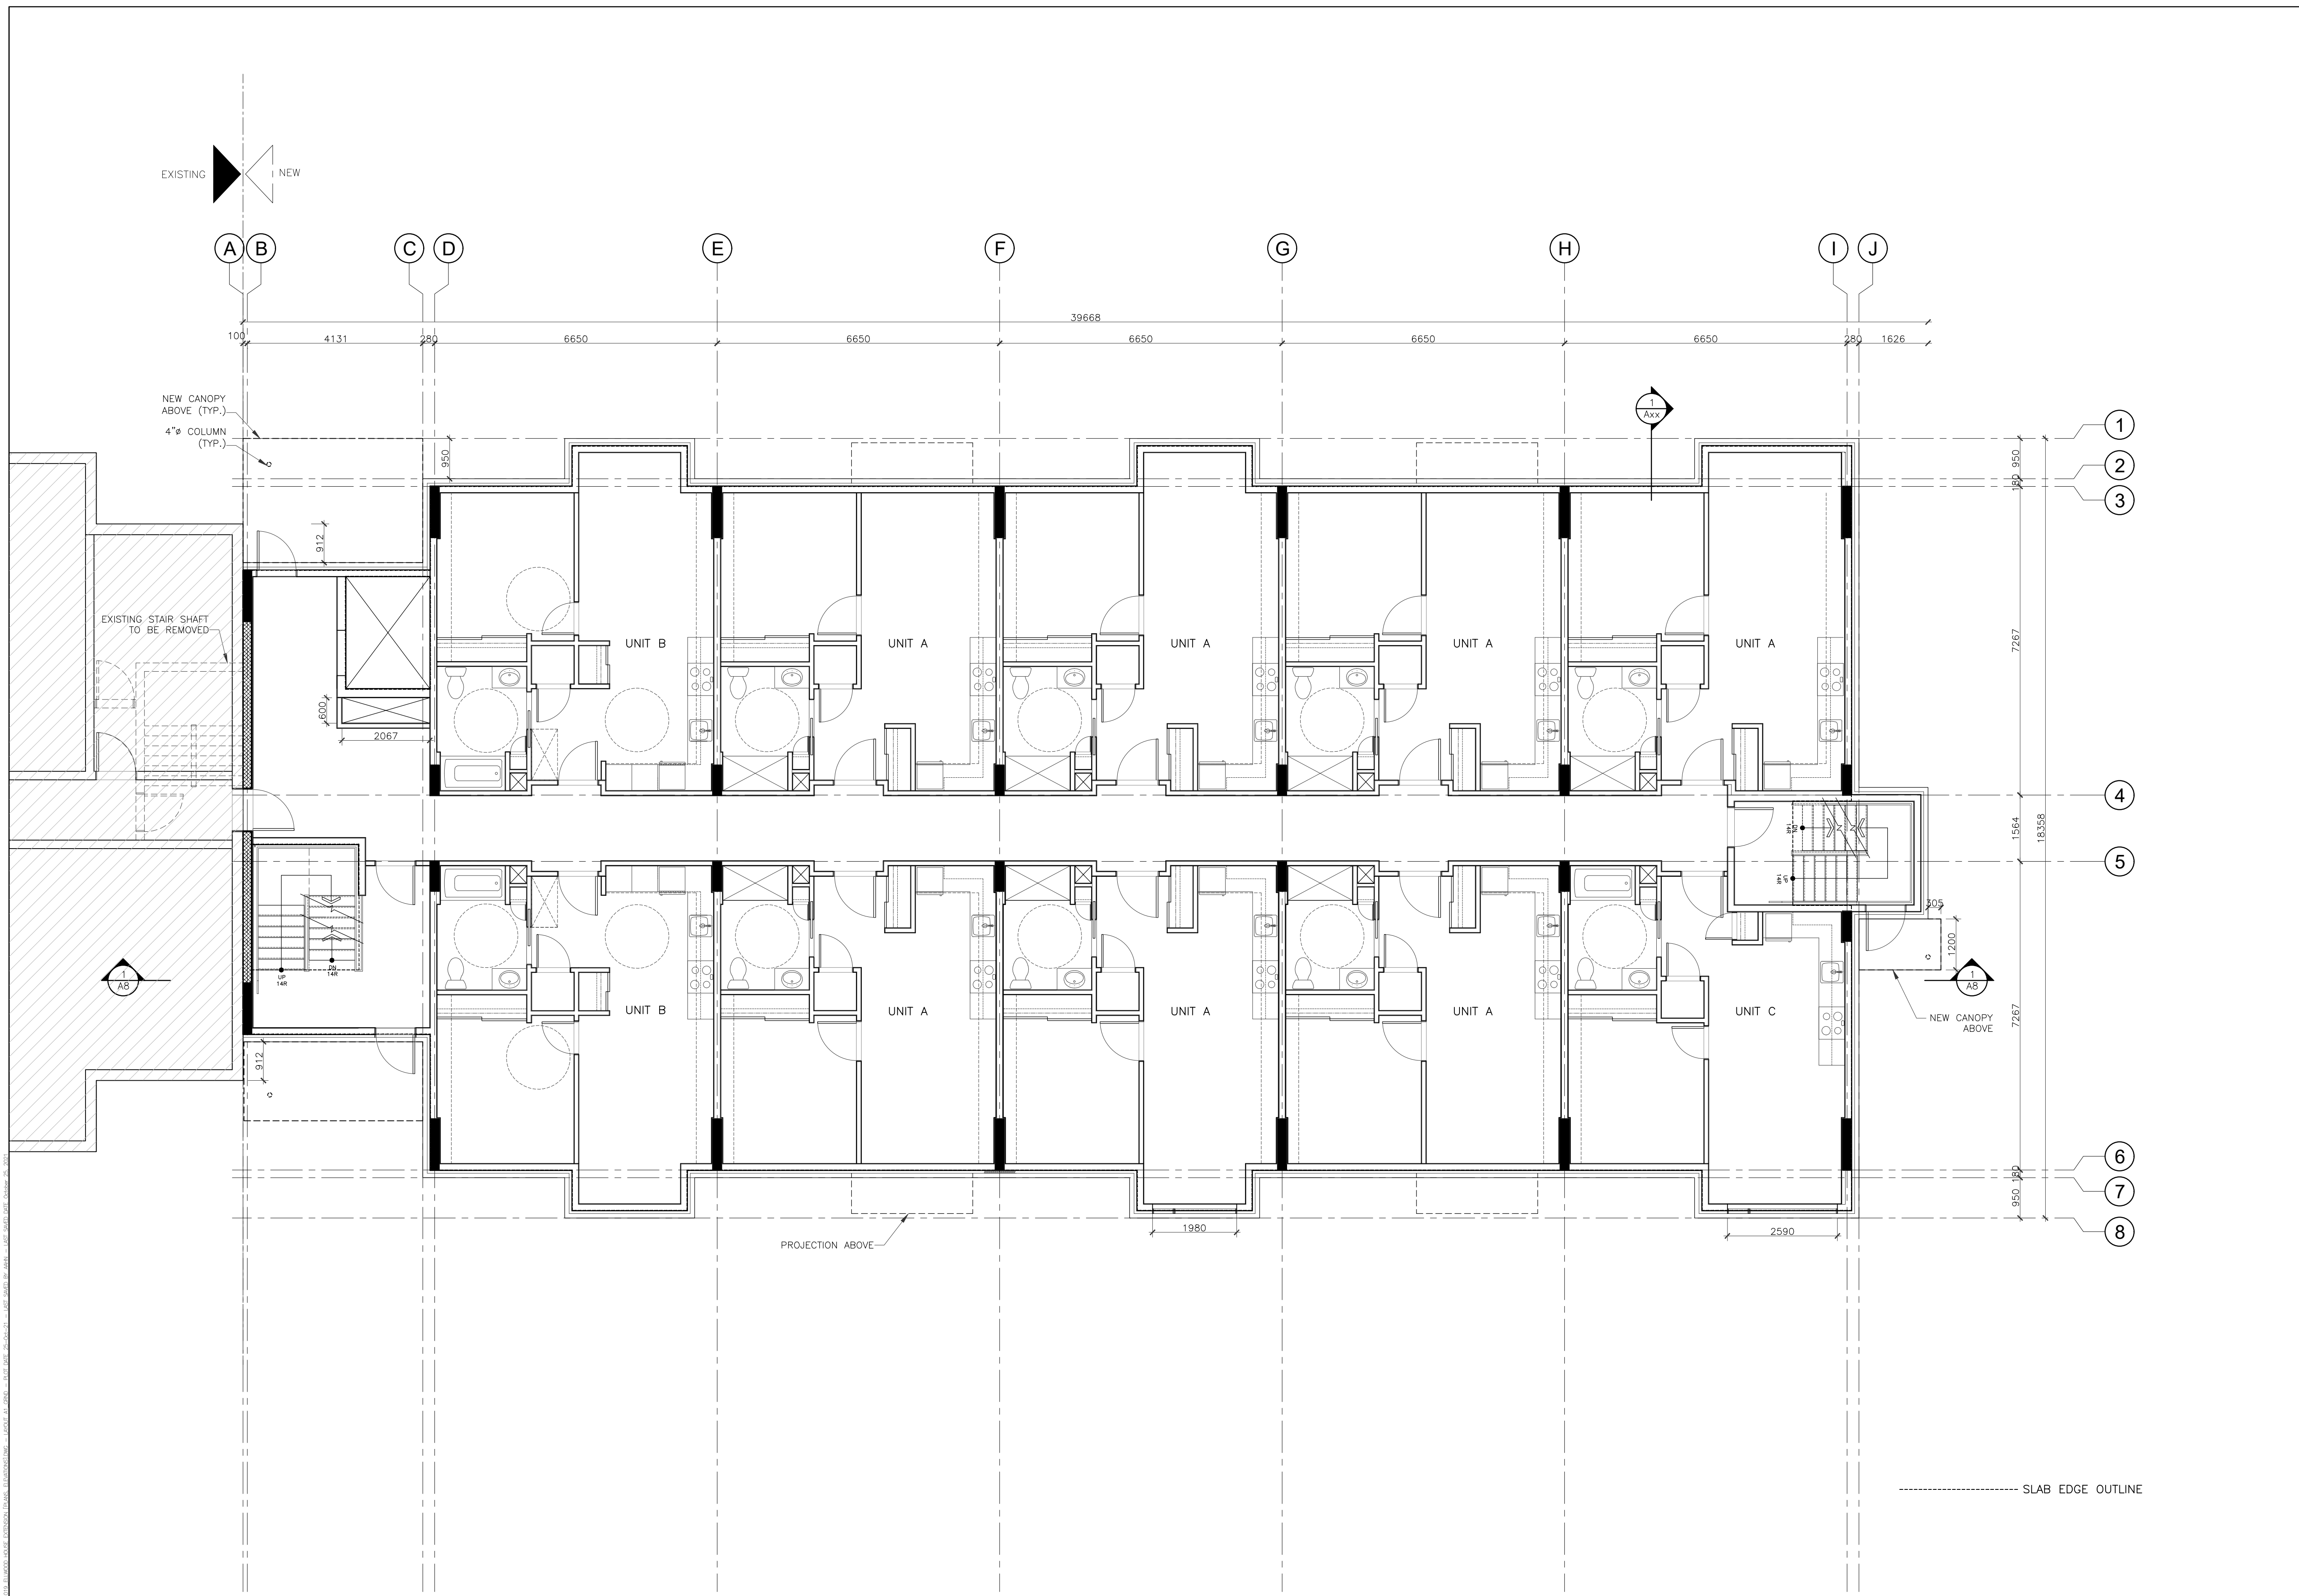

1 GROUND FLOOR PLAN
1 : 75


GENERAL NOTES
IT IS THE RESPONSIBILITY OF THE CONTRACTOR TO VERIFY ALL DIMENSIONS ON SITE AND REPORT ANY ERRORS AND OMISSIONS TO THE ARCHITECT. ALL CONTRACTORS MUST COMPLY WITH ALL PERTINENT CODES AND BY-LAWS. DO NOT SCALE DRAWINGS. THESE DRAWINGS MAY NOT BE USED FOR CONSTRUCTION UNTIL SIGNED. THIS DRAWING IS THE EXCLUSIVE PROPERTY OF COLIZZA BRUNI ARCHITECTURE INCORPORATED. COPYRIGHT RESERVED.

NO	REV DATE	REV DESCRIPTION
01	OCT 5/21	REVIEW

PROJECT NAME
**ELLWOOD HOUSE
EXTENSION**
OTTAWA, ON

DRAWING TITLE
PLAN
SCALE
AS NOTED
DRAWN BY
DATE
10/25/21
PROJECT NO.
001-16

DRAWING NO.
A1

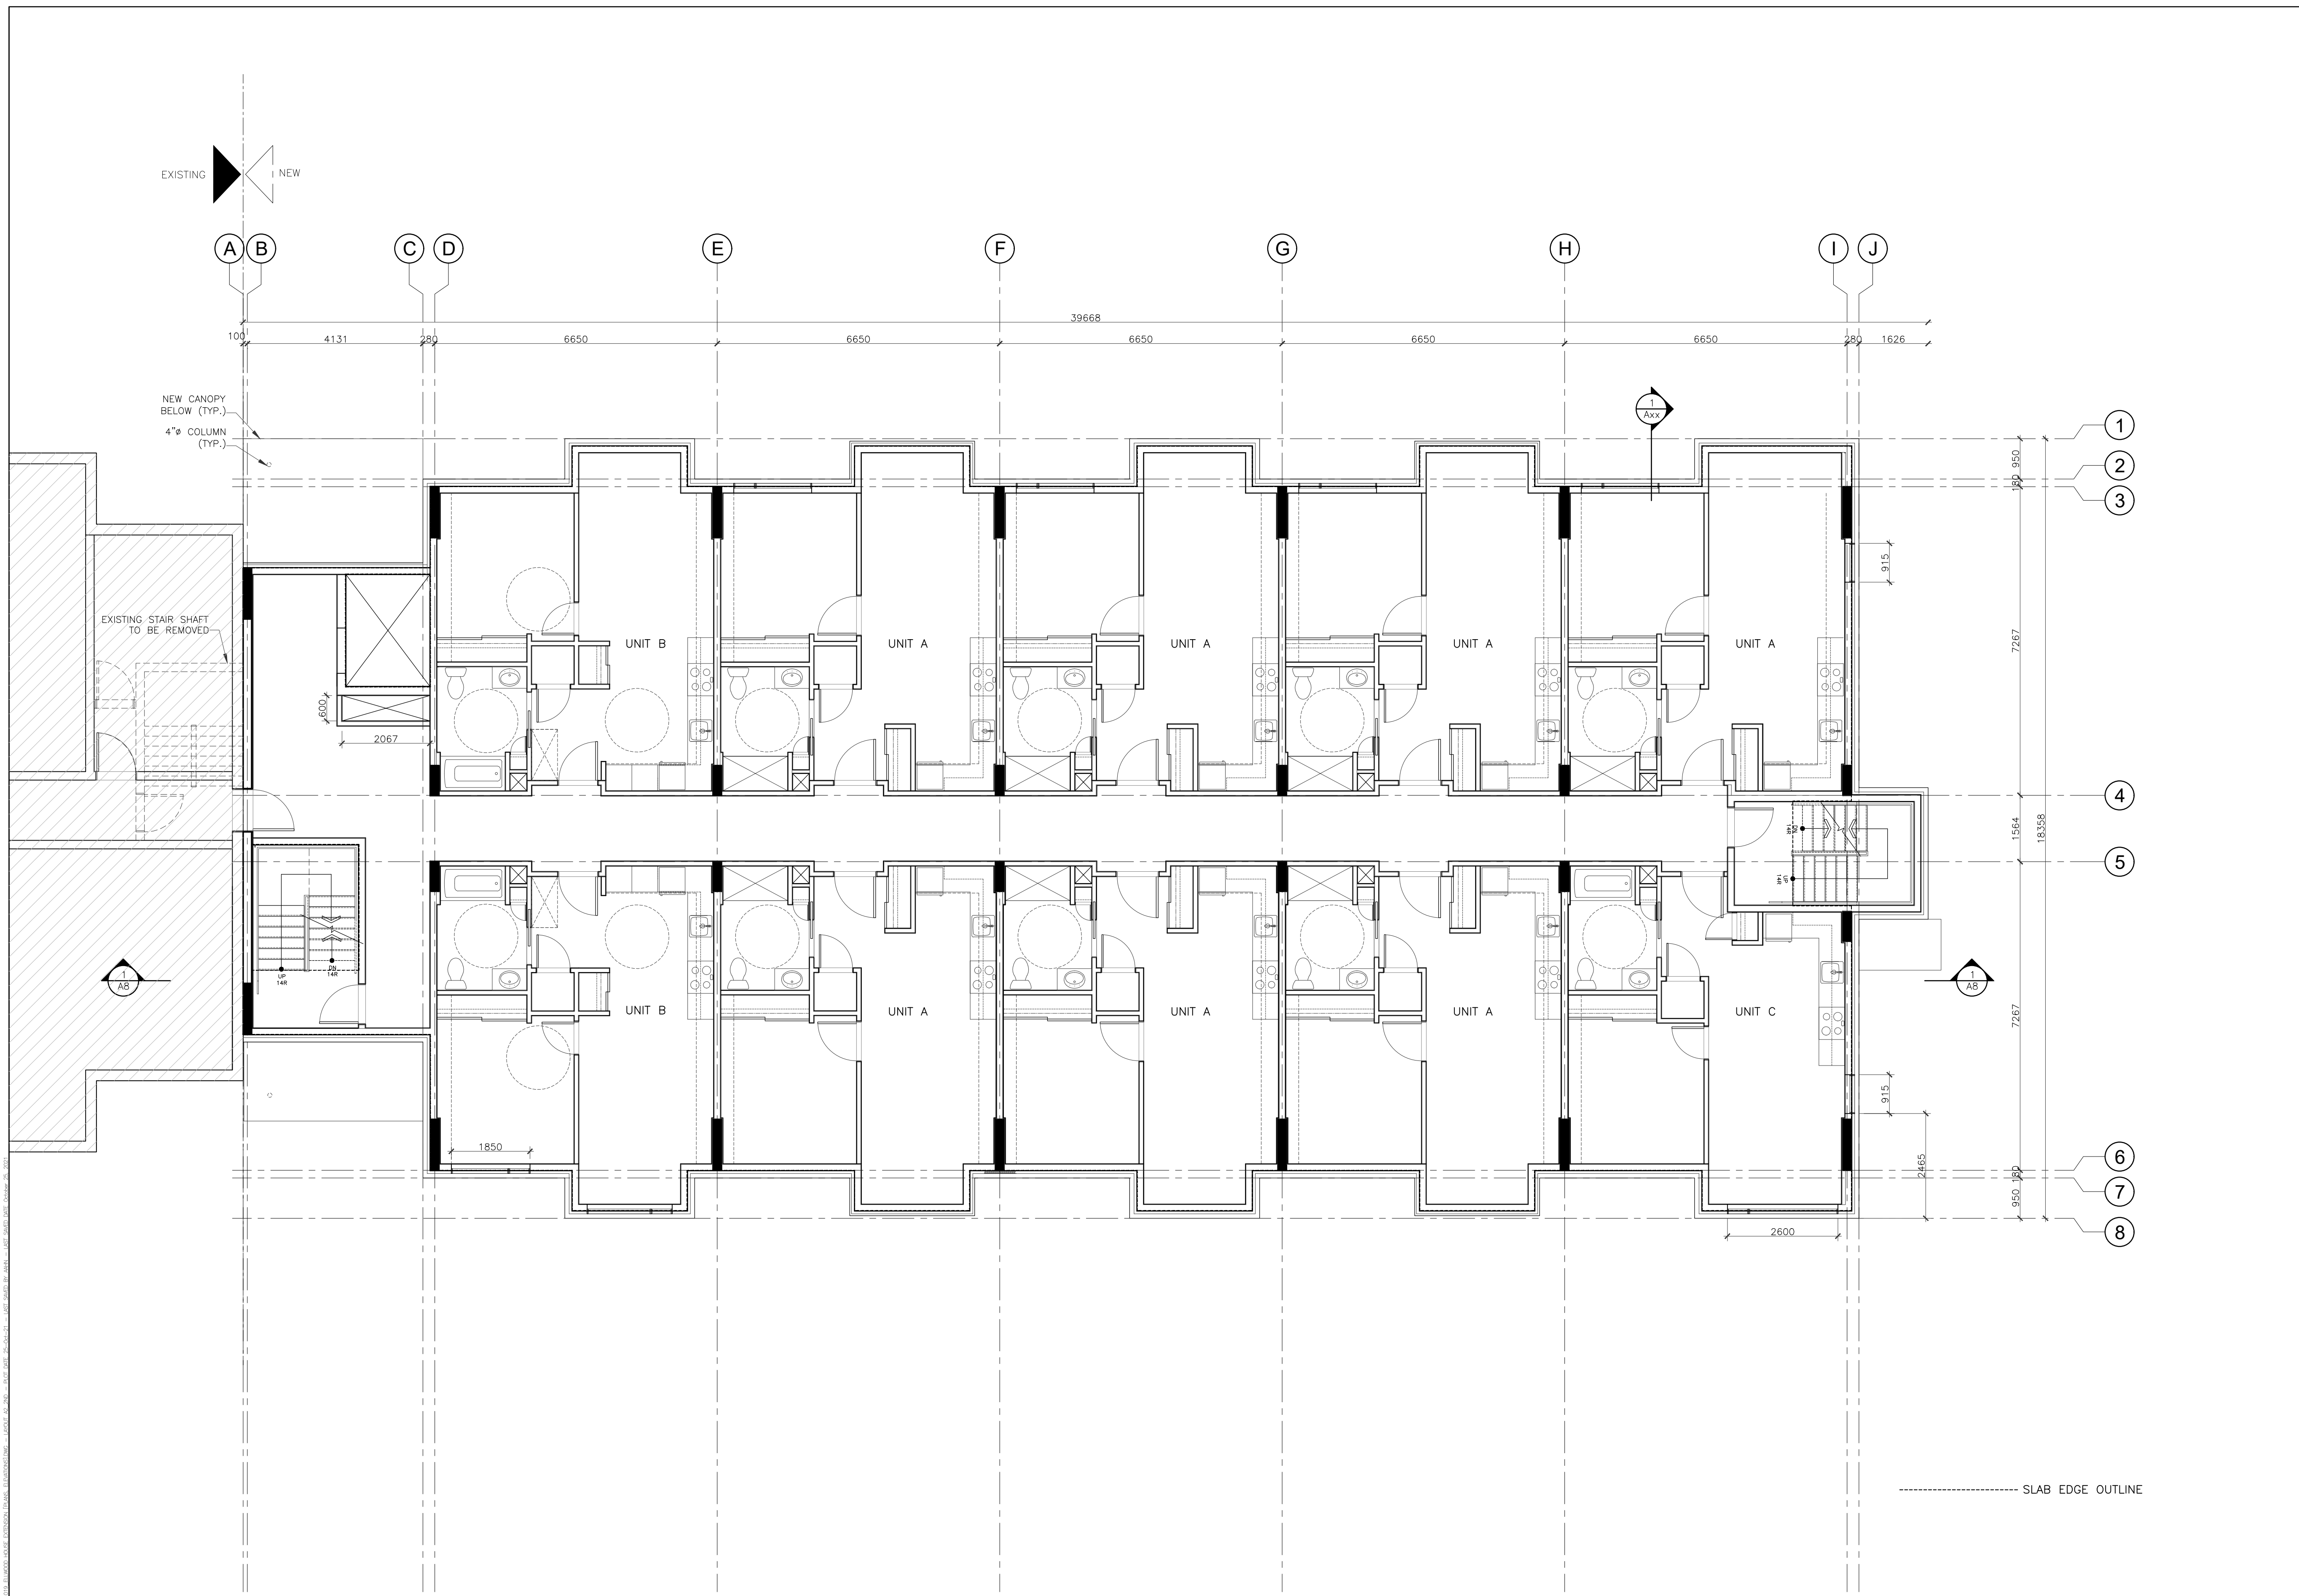

1 SECOND FLOOR PLAN
1 : 75


GENERAL NOTES
IT IS THE RESPONSIBILITY OF THE CONTRACTOR TO VERIFY ALL DIMENSIONS ON SITE AND REPORT ANY ERRORS AND OMISSIONS TO THE ARCHITECT. ALL CONTRACTORS MUST COMPLY WITH ALL PERTINENT CODES AND BY-LAWS. DO NOT SCALE DRAWINGS. THESE DRAWINGS MAY NOT BE USED FOR CONSTRUCTION UNTIL SIGNED. THIS DRAWING IS THE EXCLUSIVE PROPERTY OF COLIZZA BRUNI ARCHITECTURE INCORPORATED. COPYRIGHT RESERVED.

NO	REV DATE	REV DESCRIPTION
01	OCT 5/21	REVIEW

PROJECT NAME
**ELLWOOD HOUSE
EXTENSION**
OTTAWA, ON

DRAWING TITLE
PLAN
SCALE
AS NOTED
DRAWN BY
DATE
10/25/21
PROJECT NO.
001-16

DRAWING NO.
A2

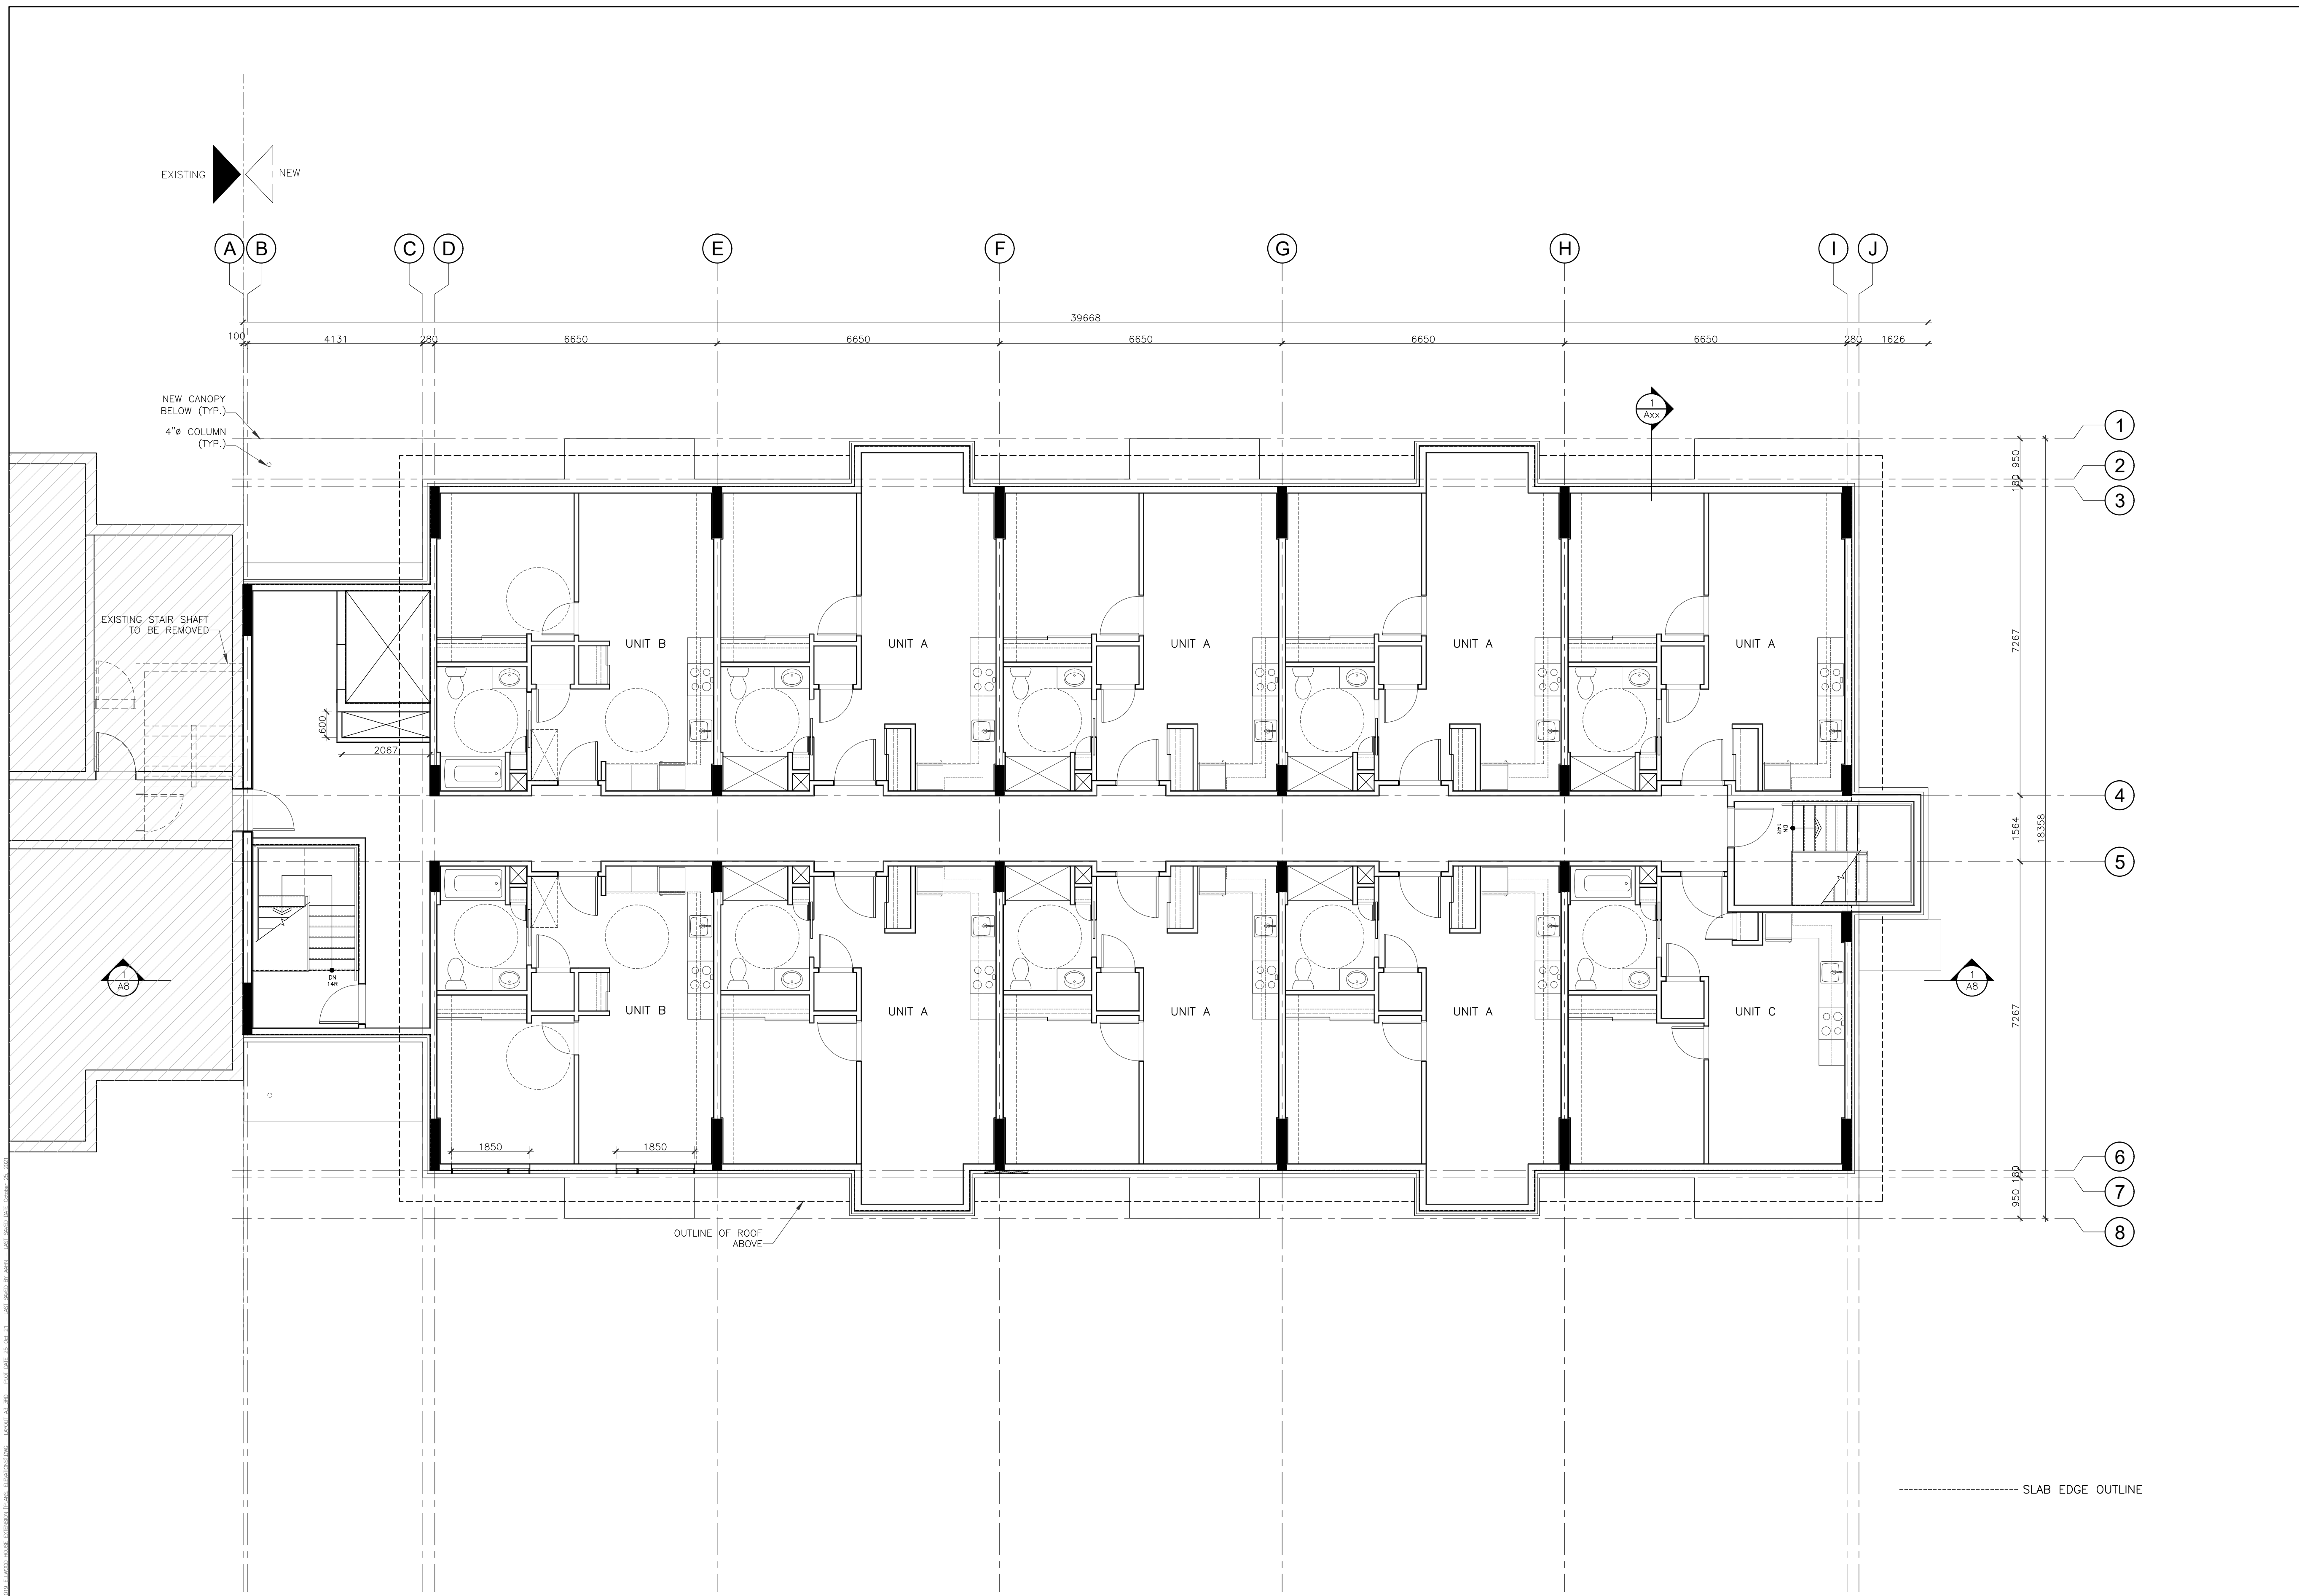

1 THIRD FLOOR PLAN
1 : 75


GENERAL NOTES
IT IS THE RESPONSIBILITY OF THE CONTRACTOR TO VERIFY ALL DIMENSIONS ON SITE AND REPORT ANY ERRORS AND OMISSIONS TO THE ARCHITECT. ALL CONTRACTORS MUST COMPLY WITH ALL PERTINENT CODES AND BY-LAWS. DO NOT SCALE DRAWINGS. THESE DRAWINGS MAY NOT BE USED FOR CONSTRUCTION UNTIL SIGNED. THIS DRAWING IS THE EXCLUSIVE PROPERTY OF COLIZZA BRUNI ARCHITECTURE INCORPORATED. COPYRIGHT RESERVED.

NO	REV DATE	REV DESCRIPTION
01	OCT 5/21	REVIEW

PROJECT NAME
**ELLWOOD HOUSE
EXTENSION**
OTTAWA, ON

DRAWING TITLE
PLAN
SCALE
AS NOTED
DRAWN BY
DATE
10/25/21
PROJECT NO.
001-16

DRAWING NO.
A3

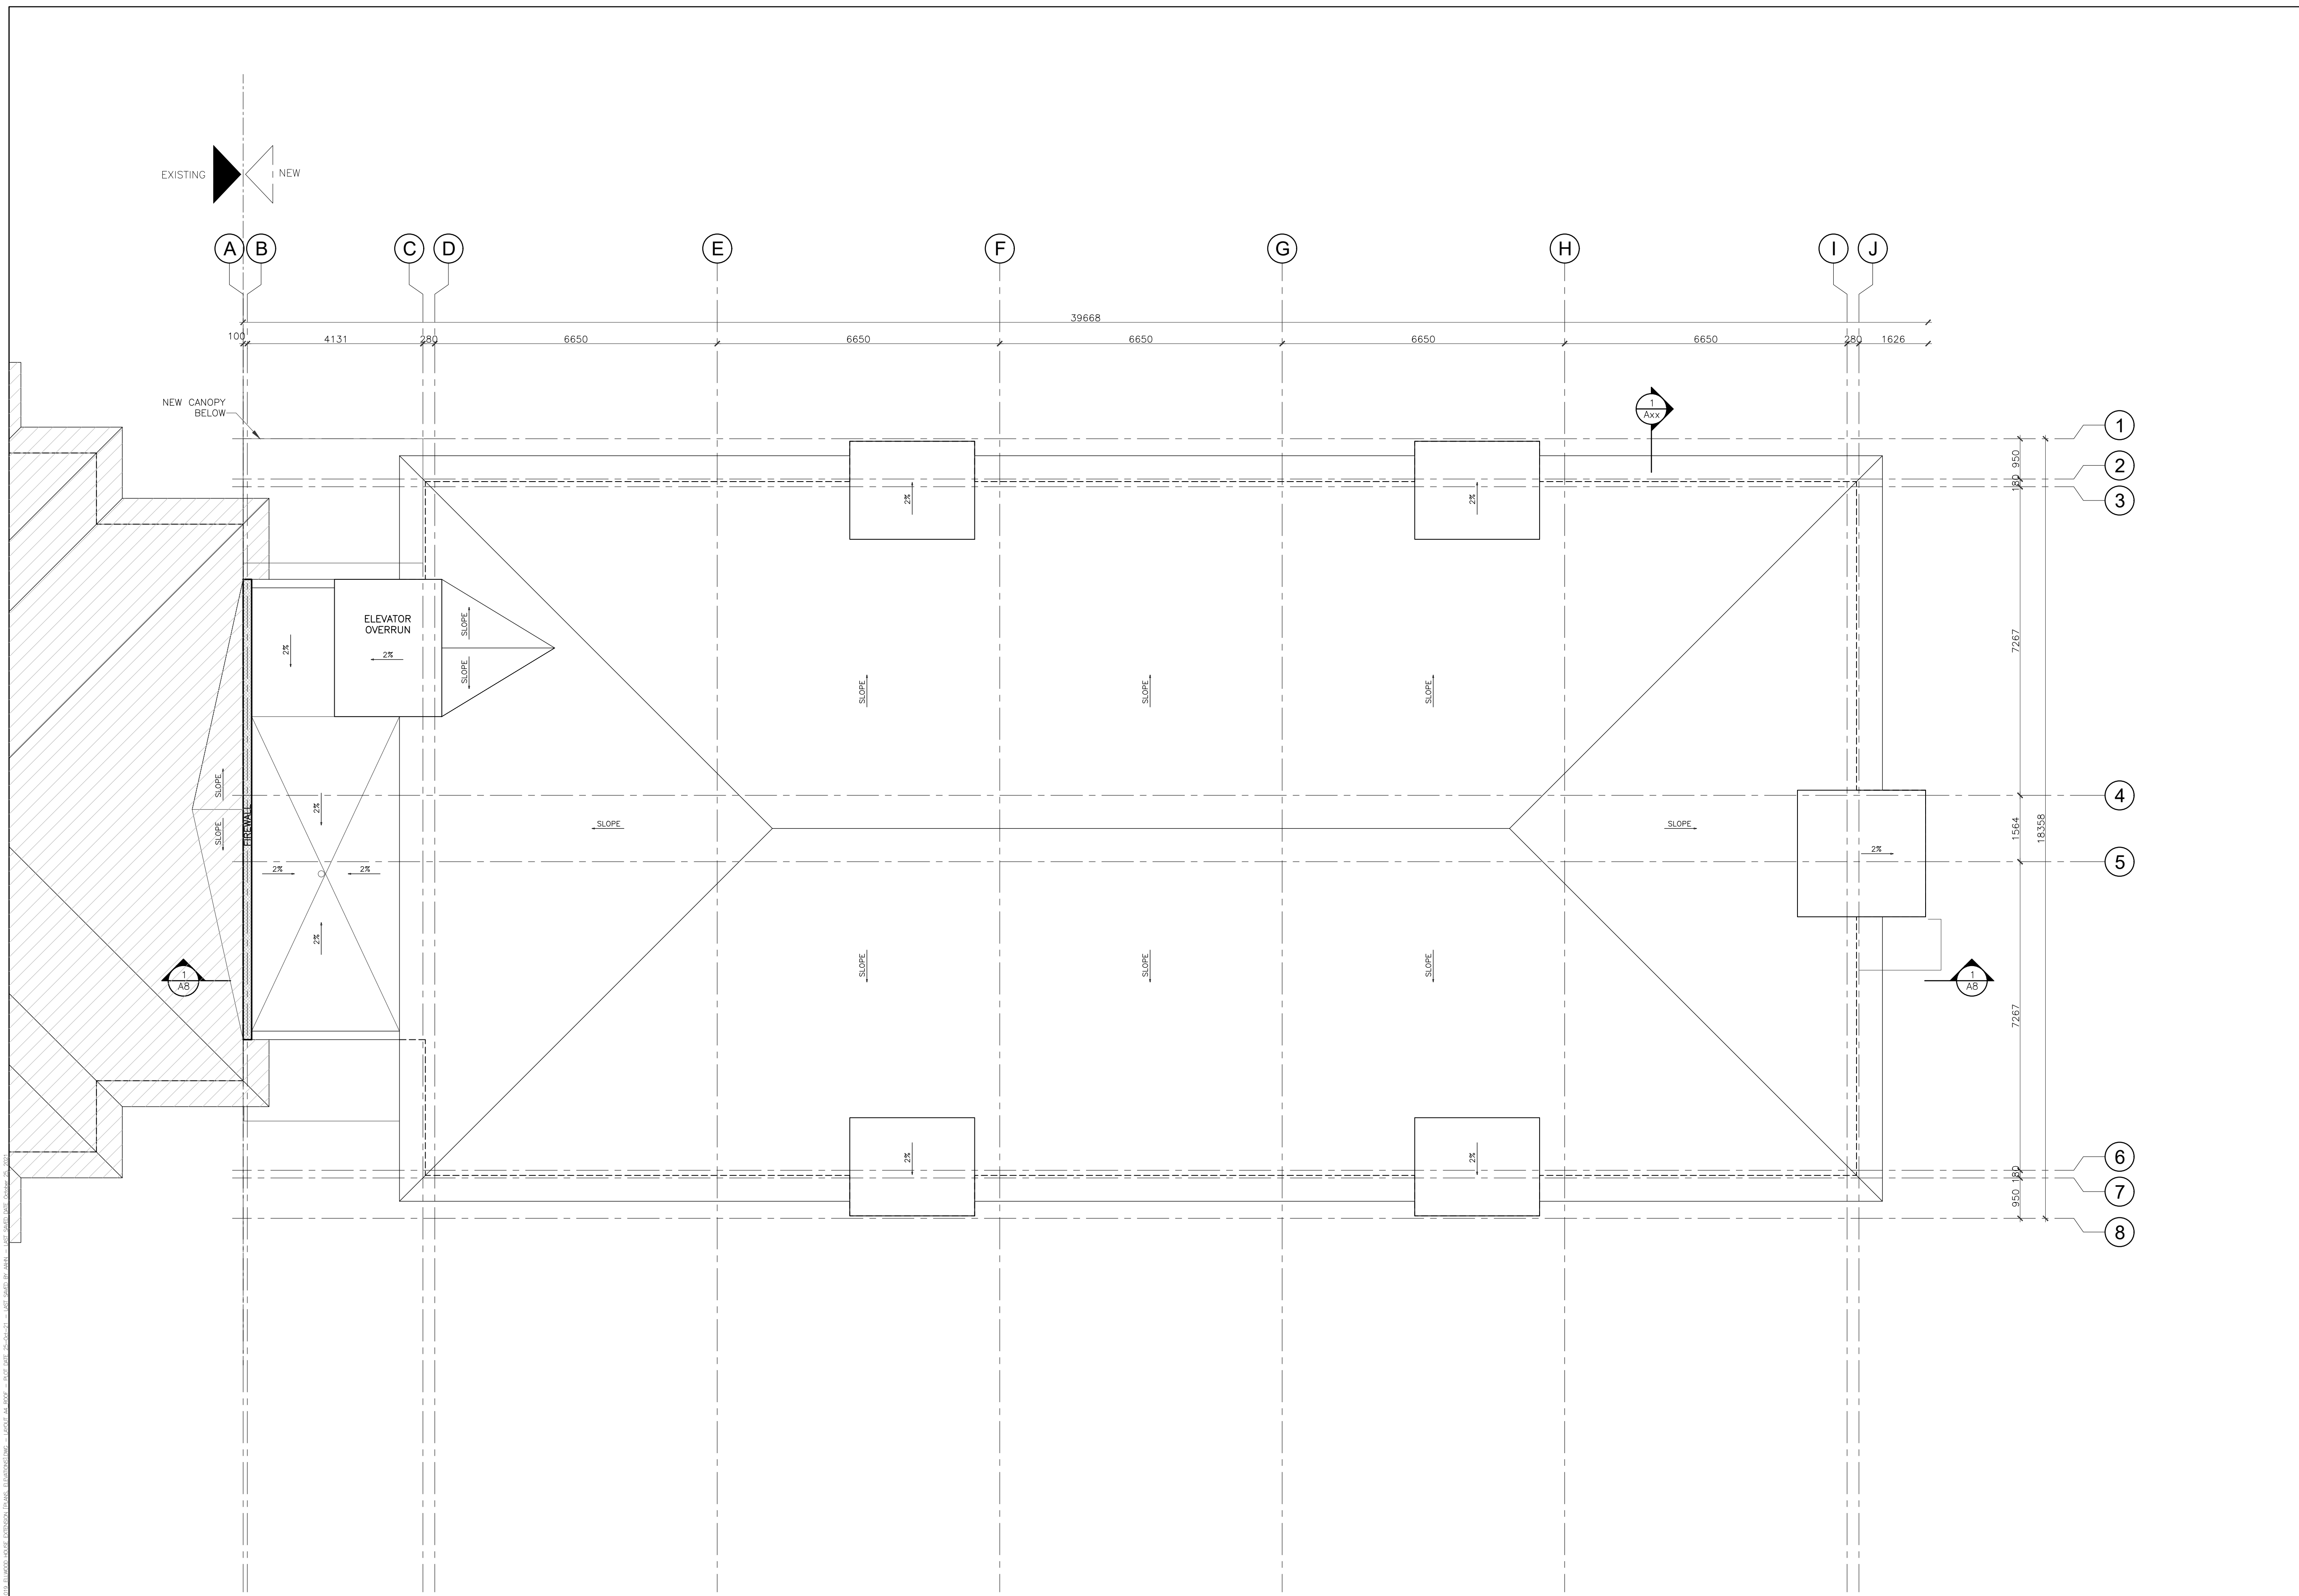

1 ROOF PLAN
1 : 75

GENERAL NOTES
IT IS THE RESPONSIBILITY OF THE CONTRACTOR TO VERIFY ALL DIMENSIONS ON SITE AND REPORT ANY ERRORS AND OMISSIONS TO THE ARCHITECT. ALL CONTRACTORS MUST COMPLY WITH ALL PERTINENT CODES AND BY-LAWS. DO NOT SCALE DRAWINGS. THESE DRAWINGS MAY NOT BE USED FOR CONSTRUCTION UNTIL SIGNED. THIS DRAWING IS THE EXCLUSIVE PROPERTY OF COLIZZA BRUNI ARCHITECTURE INCORPORATED. COPYRIGHT RESERVED.

NO	REV DATE	REV DESCRIPTION
01	OCT 5/21	REVIEW

PROJECT NAME
**ELLWOOD HOUSE
EXTENSION**
OTTAWA, ON

DRAWING TITLE
PLAN
SCALE
AS NOTED
DRAWN BY
DATE
10/25/21
PROJECT NO.
001-16

DRAWING NO.
A4