


DRAWING LEGEND:
 ■ EXISTING

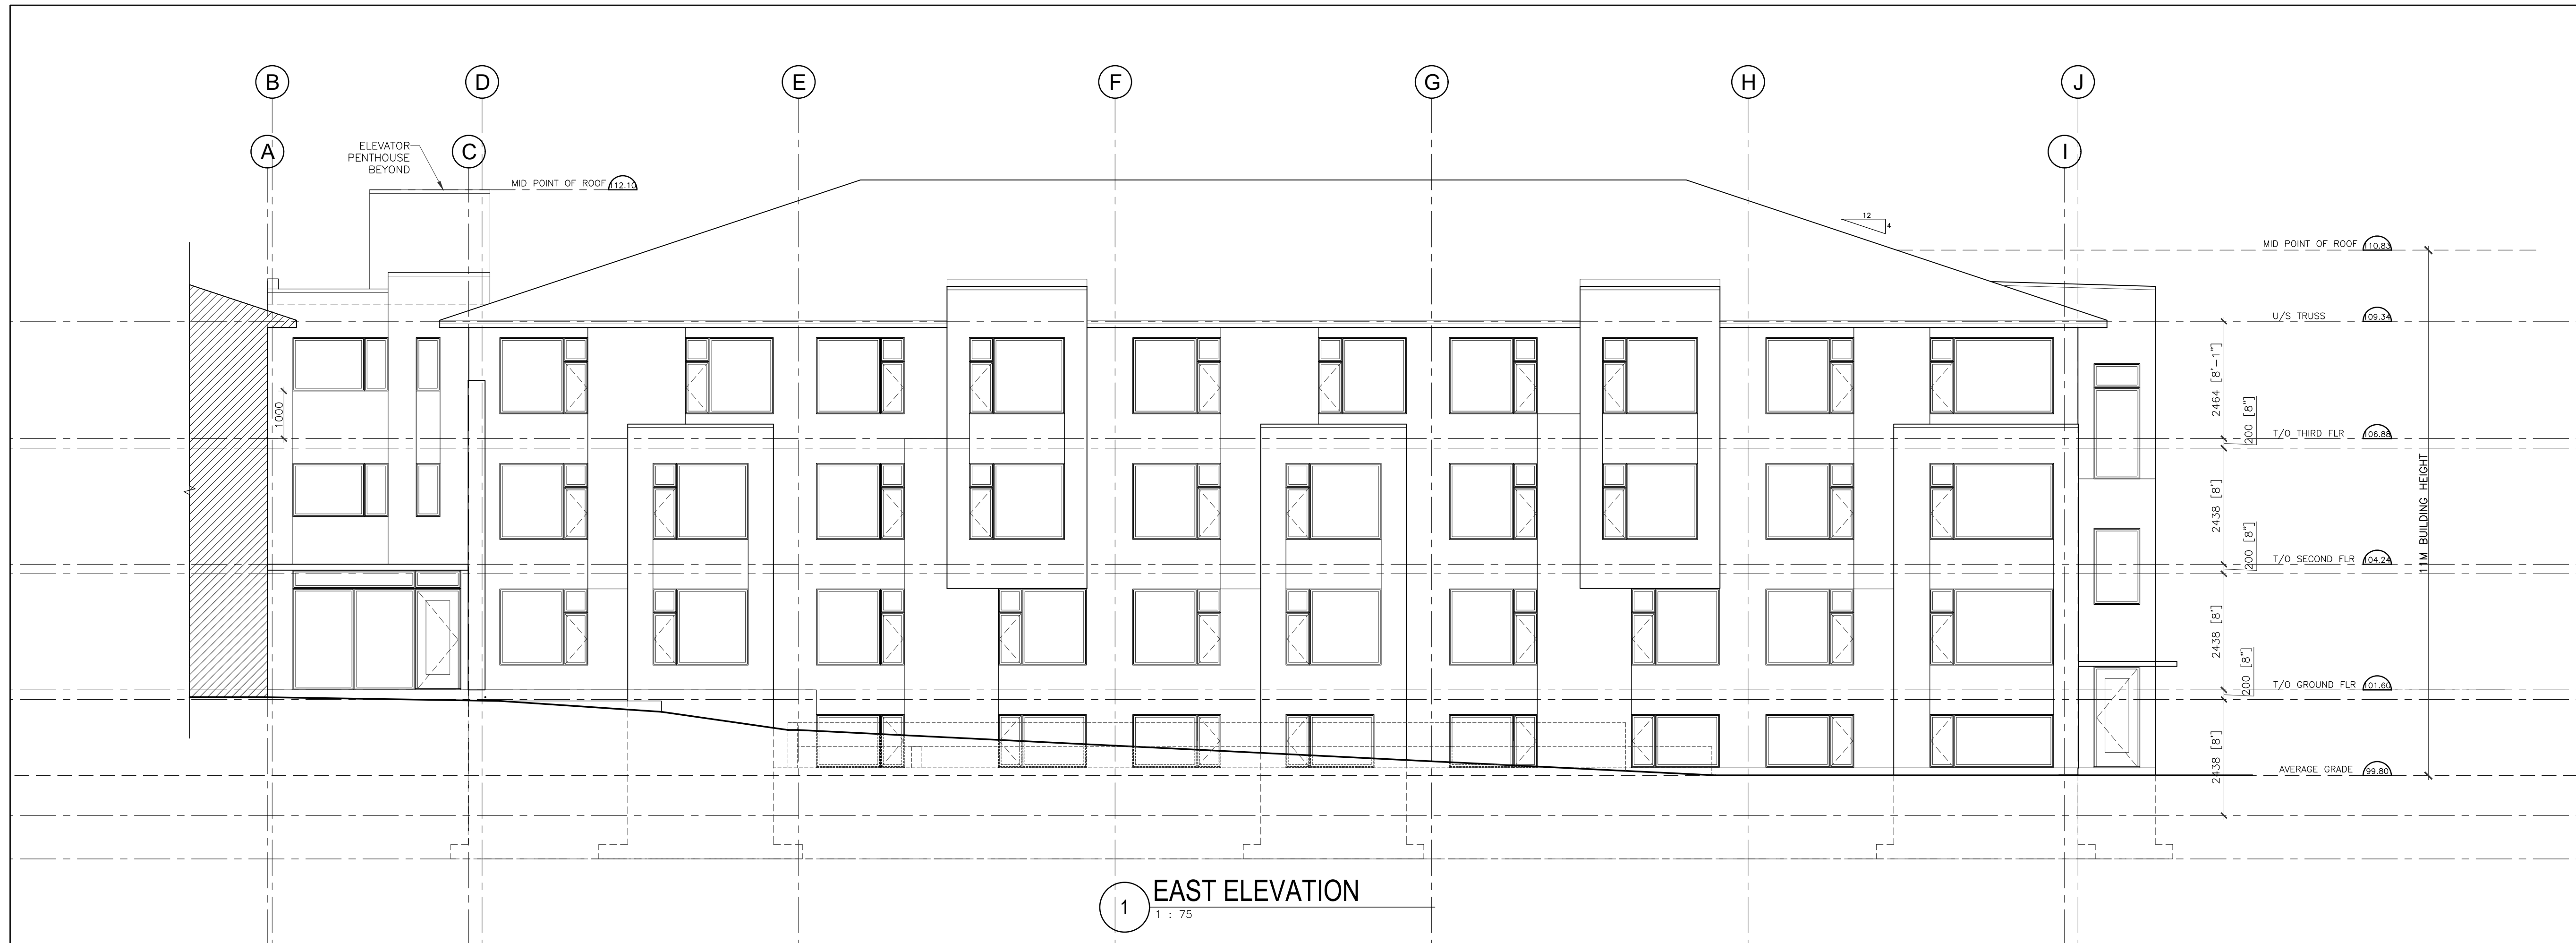

1 EAST ELEVATION
 1 : 75



1 WEST ELEVATION
 1 : 75


GENERAL NOTES
 IT IS THE RESPONSIBILITY OF THE CONTRACTOR TO VERIFY ALL DIMENSIONS ON SITE AND REPORT ANY ERRORS AND OMISSIONS TO THE ARCHITECT. ALL CONTRACTORS MUST COMPLY WITH ALL PERTINENT CODES AND BY-LAWS. DO NOT SCALE DRAWINGS. THESE DRAWINGS MAY NOT BE USED FOR CONSTRUCTION UNTIL SIGNED. THIS DRAWING IS THE EXCLUSIVE PROPERTY OF COLIZZA BRUNI ARCHITECTURE INCORPORATED. COPYRIGHT RESERVED.

| NO | REV DATE | REV DESCRIPTION |
|----|----------|-----------------|
| | | |

PROJECT NAME
**ELLWOOD HOUSE
 EXTENSION**
 OTTAWA, ON

DRAWING TITLE
ELEVATIONS
 SCALE
 AS NOTED
 DRAWN BY
 DATE
 10/25/21
 PROJECT NO.
 001-16

DRAWING NO.
A6

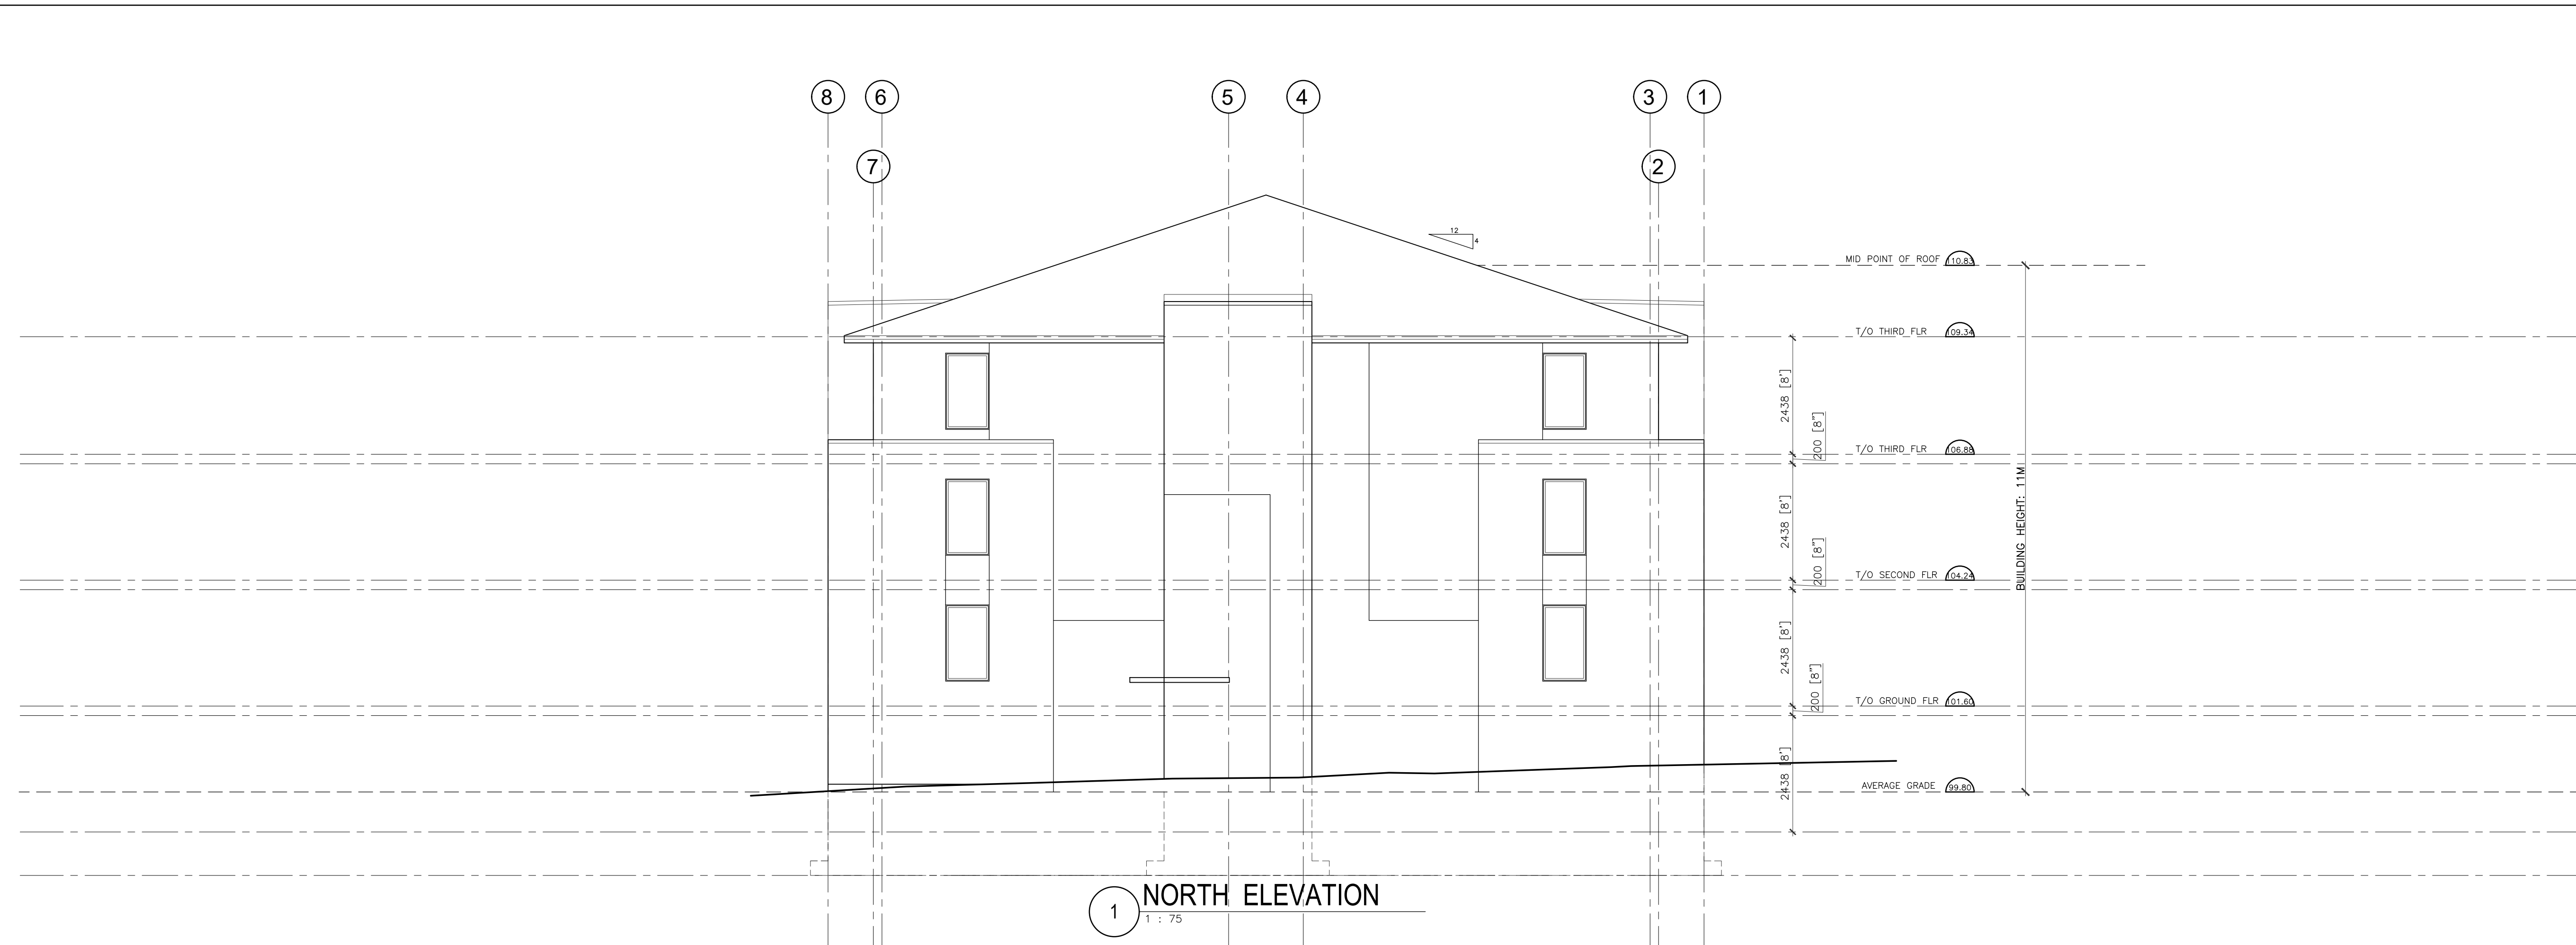

GENERAL NOTES
 IT IS THE RESPONSIBILITY OF THE CONTRACTOR TO VERIFY ALL DIMENSIONS ON SITE AND REPORT ANY ERRORS AND OMISSIONS TO THE ARCHITECT. ALL CONTRACTORS MUST COMPLY WITH ALL PERTINENT CODES AND BY-LAWS. DO NOT SCALE DRAWINGS. THESE DRAWINGS MAY NOT BE USED FOR CONSTRUCTION UNTIL SIGNED. THIS DRAWING IS THE EXCLUSIVE PROPERTY OF COLIZZA BRUNI ARCHITECTURE INCORPORATED. COPYRIGHT RESERVED.

| NO | REV DATE | REV DESCRIPTION |
|----|----------|-----------------|
| | | |

PROJECT NAME
**ELLWOOD HOUSE
 EXTENSION**
 OTTAWA, ON

DRAWING TITLE
ELEVATIONS

SCALE
 AS NOTED
 DRAWN BY
 DATE
 10/25/21
 PROJECT NO.
 001-16

DRAWING NO.
A7

COLIZZA BRUNI
 architecture

76 CHAMBERLAIN AVE • OTTAWA • ONTARIO • K1S 1V9
 T 613.236.2944 • F 613.236.6777 • www.colizzabruni.com