
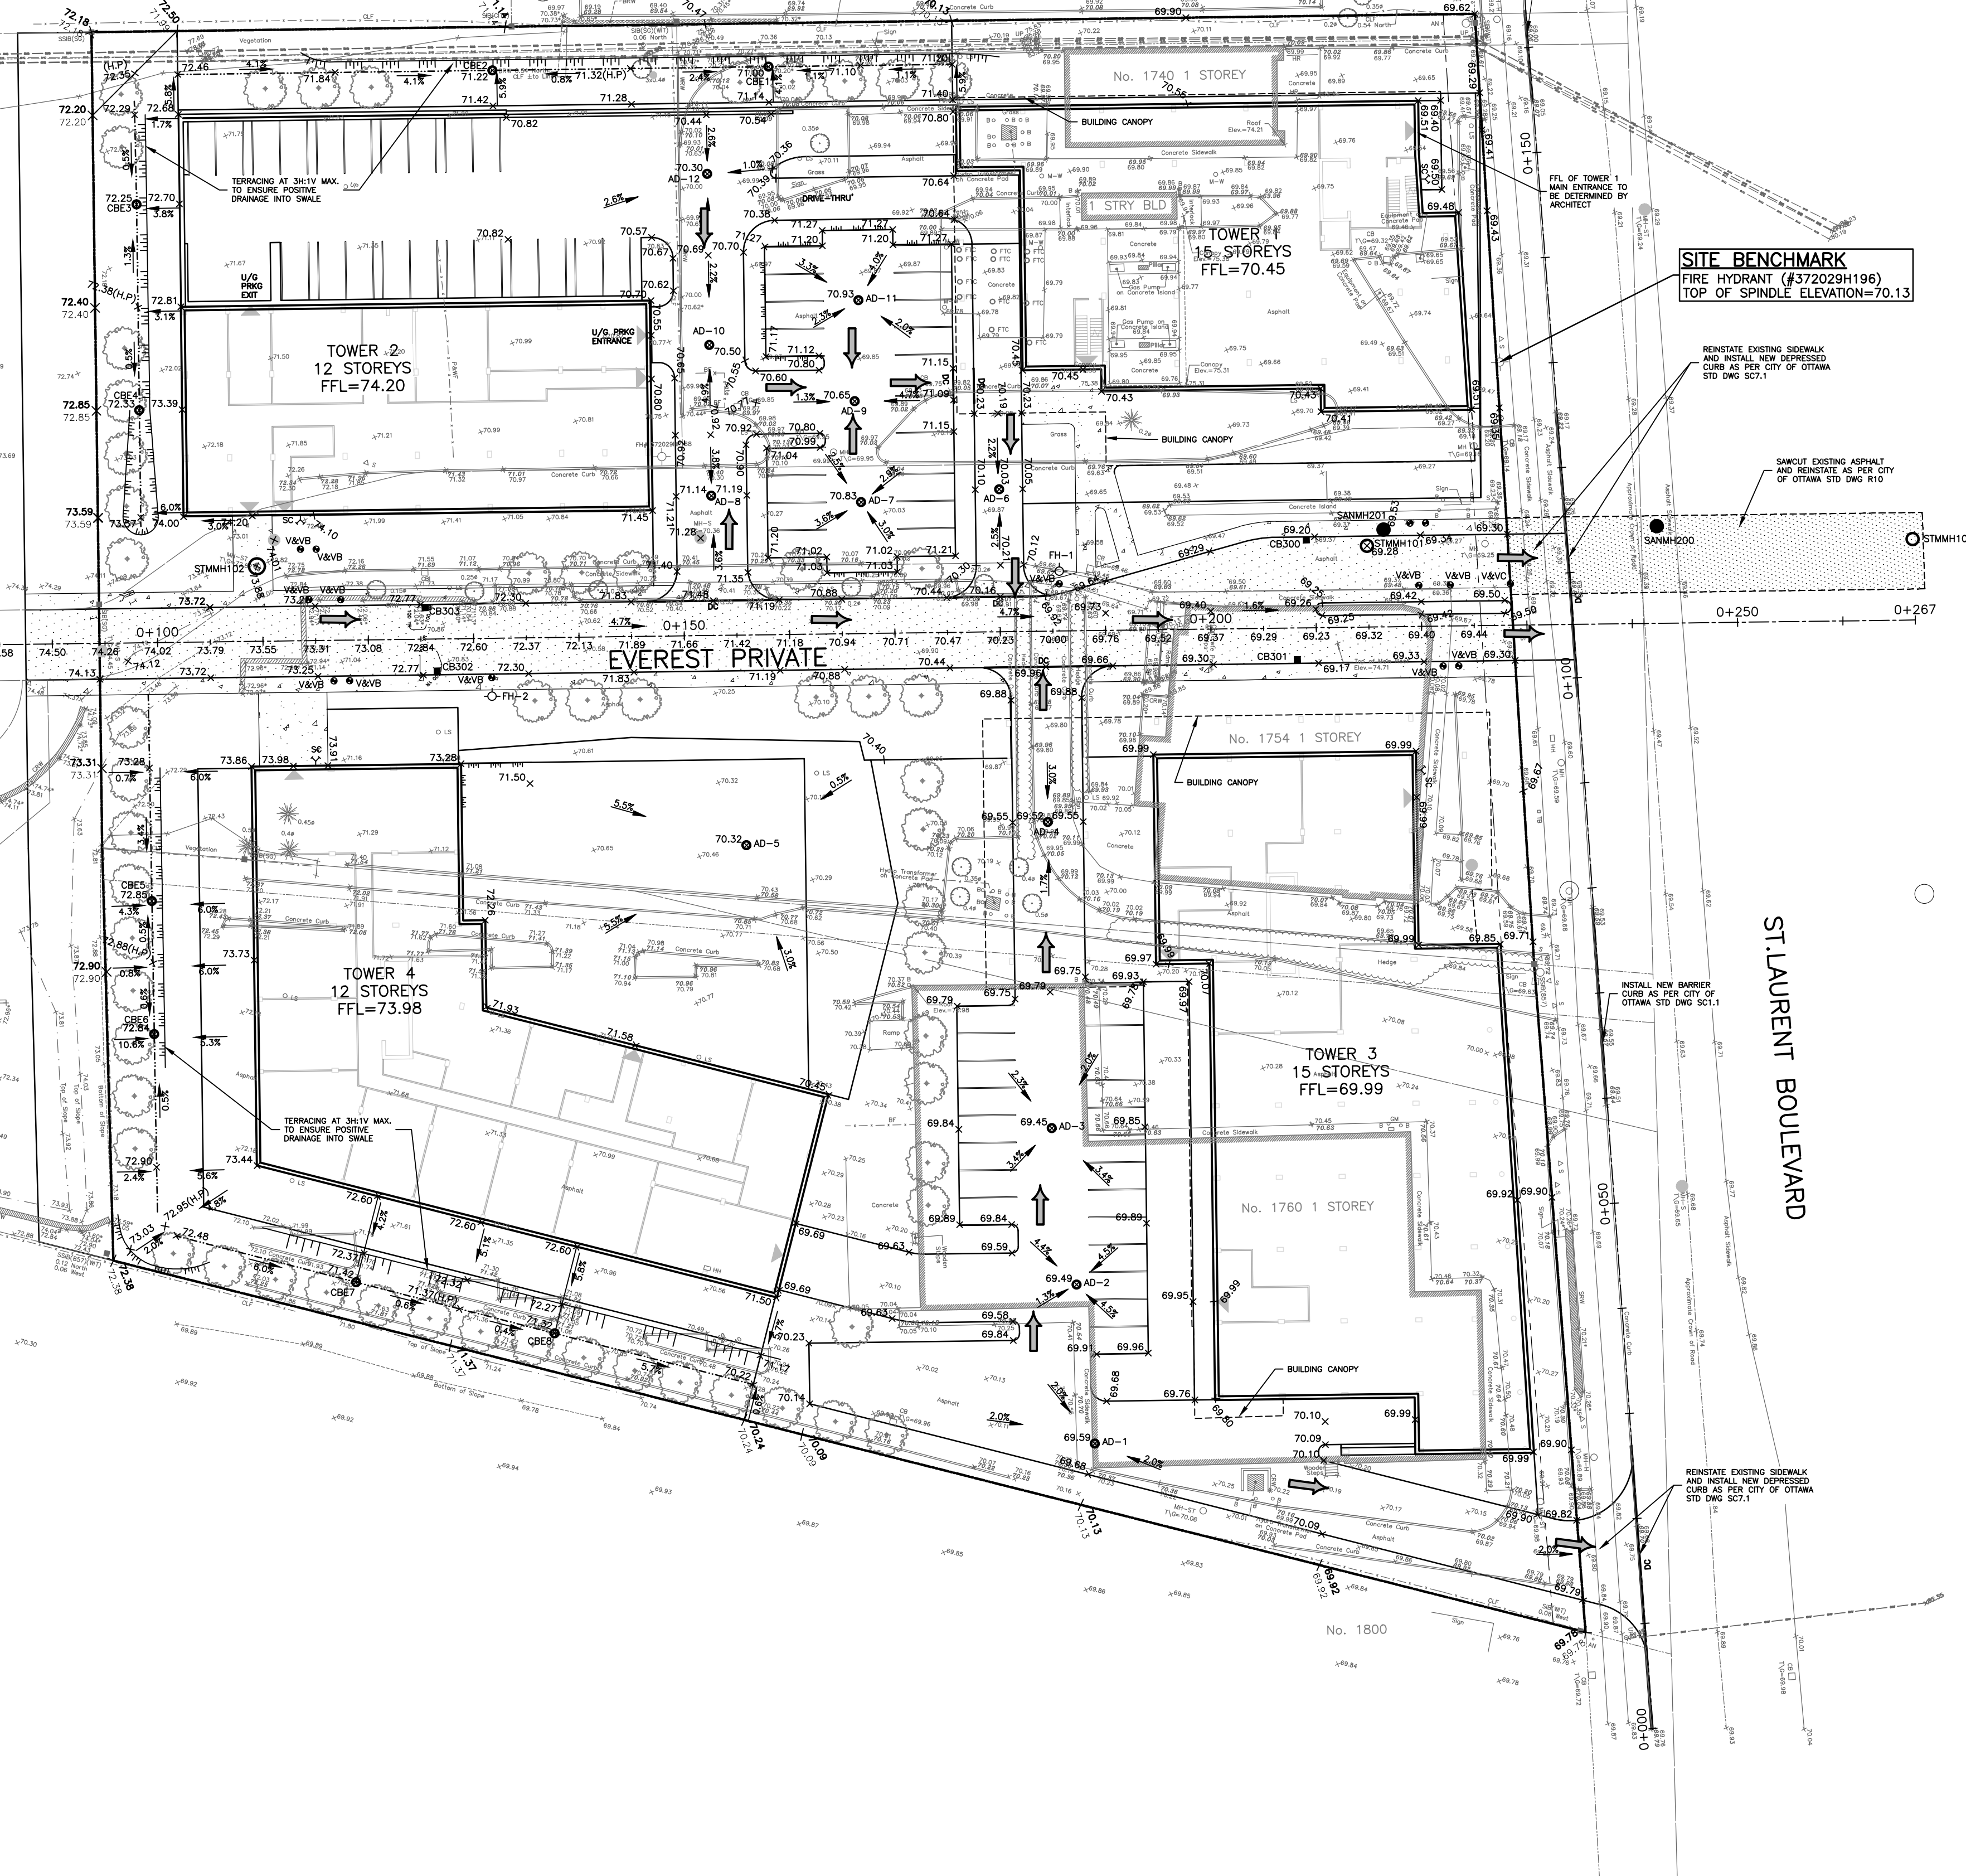
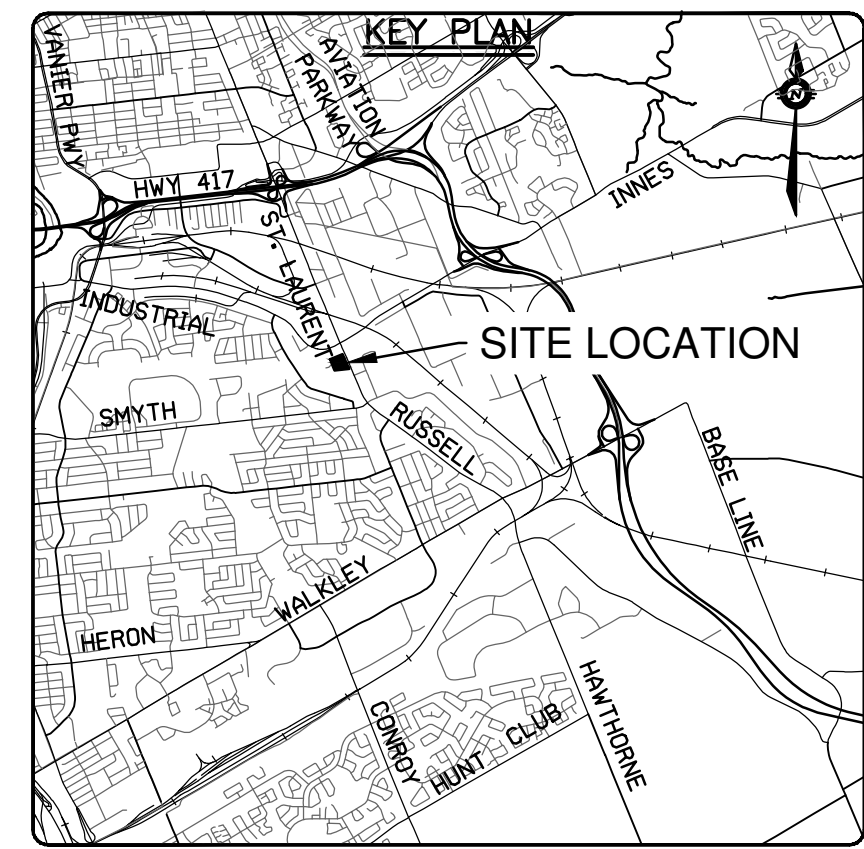


No. 898 INDUSTRIAL AVENUE

No. 1730

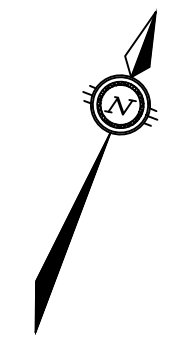

SITE BENCHMARK  
FIRE HYDRANT (#372029H196)  
TOP OF SPINDLE ELEVATION=70.13

ST. LAURENT BOULEVARD

No. 374  
No. 355


**CAUTION**  
THE POSITION OF ALL POLE LINES, CONDUITS, WATERMANS, SEWERS AND OTHER UNDERGROUND AND OVERGROUND UTILITIES AND STRUCTURES IS NOT NECESSARILY SHOWN ON THE CONTRACT DRAWINGS, AND WHERE SHOWN, THE ACCURACY OF THE POSITION OF SUCH UTILITIES AND STRUCTURES IS NOT GUARANTEED. BEFORE STARTING WORK, DETERMINE THE EXACT LOCATION OF ALL SUCH UTILITIES AND STRUCTURES AND ASSUME ALL LIABILITY FOR DAMAGE TO THEM.

11421247 CANADA INC. 2021-08-24  
 User: S:\proj\11421247\11421247.dwg  
 Plotter: HP DesignJet 500  
 Plot Date: 2021-08-24 10:00:00  
 Plot Path: S:\proj\11421247\11421247.dwg  
 Plot Scale: 1:400  
 Plot Size: 36x48  
 Plot Orientation: Landscape  
 Plot Color: Black  
 Plot Lineweight: 0.5  
 Plot Linetype: Solid  
 Plot Font: Arial, 10  
 Plot Title: 11421247 CANADA INC.  
 Plot Subtitle: 100-768 ST. JOSEPH BOULEVARD  
 Plot Address: GATINEAU, QC. J8Y 4B8  
 Plot Contact: exp Services Inc.  
 Plot Phone: 1-877-668-1899  
 Plot Fax: 1-613-225-7330  
 Plot Email: info@exp.com  
 Plot Website: www.exp.com  
 Plot Services: BUILDINGS • EARTH & ENVIRONMENT • ENERGY • INDUSTRIAL • INFRASTRUCTURE • SUSTAINABILITY

REV	REVISION DESCRIPTION	DATE	BY	APPD
2	ISSUED FOR SPA	16/08/21	AE	BMT
1	ISSUED FOR COORDINATION	09/07/21	AE	BMT

SCALE  
 0 4m 8m 16m  
 HORIZONTAL  
 1:400

DESIGNED BY  
 B. M. THOMAS  
 2021-08-24  
 PROVINCE OF ONTARIO

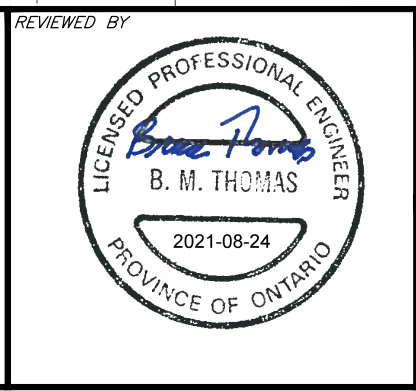

11421247 CANADA INC.  
 100-768 ST. JOSEPH BOULEVARD  
 GATINEAU, QC. J8Y 4B8

exp Services Inc.  
 1-877-668-1899 | 1-613-225-7330  
 3605 Capreol Drive, Unit 100  
 Ottawa, ON K2B 8H6  
 Canada  
 www.exp.com

BUILDINGS • EARTH & ENVIRONMENT • ENERGY • INDUSTRIAL • INFRASTRUCTURE • SUSTAINABILITY

DESIGN	SK
JLF/AO	
BMT	
SK	
BMT	
BMT	

PROJECT  
 ST. LAURENT BOULEVARD DEVELOPMENT  
 1740-1760 ST. LAURENT BLVD., OTTAWA, ON

TITLE  
 SITE GRADING PLAN

PROJECT No.	OTT-260579-B0
DATE	OCT 2020
DRAWING No.	C200