

**LEGEND EXTERIOR MATERIALS**

- 1 BRICK MASONRY
- 2 MICRO FIBER - CREAM BEIGE
- 3 METAL PANEL - WHITE
- 4 METAL PANEL - CREAM BEIGE
- 5 METAL PANEL - COPPER
- 6 METAL PANEL - DARK GREY
- 7 ALUMINIUM - WOOD
- 8 DARK GREY ALUMINIUM WINDOW FRAME AND CLEAR GLASS

**STATISTICS OF THE % MATERIALS**

BUILDING AREA :	3173 m <sup>2</sup>
OPENING AREA :	1104 m <sup>2</sup> (35%)
MASONRY AREA :	239 m <sup>2</sup> (7%)
MICRO FIBER AREA :	540 m <sup>2</sup> (17%)
ALUMINIUM AREA :	1290 m <sup>2</sup> (41%)

**STATISTICS OF THE % MATERIALS**

BUILDING AREA :	1278 m <sup>2</sup>
OPENING AREA :	362 m <sup>2</sup> (28%)
MASONRY AREA :	346 m <sup>2</sup> (27%)
MICRO FIBER AREA :	20 m <sup>2</sup> (2%)
ALUMINIUM AREA :	550 m <sup>2</sup> (43%)

TOWER 3

TOWER 1

ROOF & PENTHOUSE

15th FLOOR

5th FLOOR


4th FLOOR

PODIUM

2nd FLOOR

1st FLOOR

48450

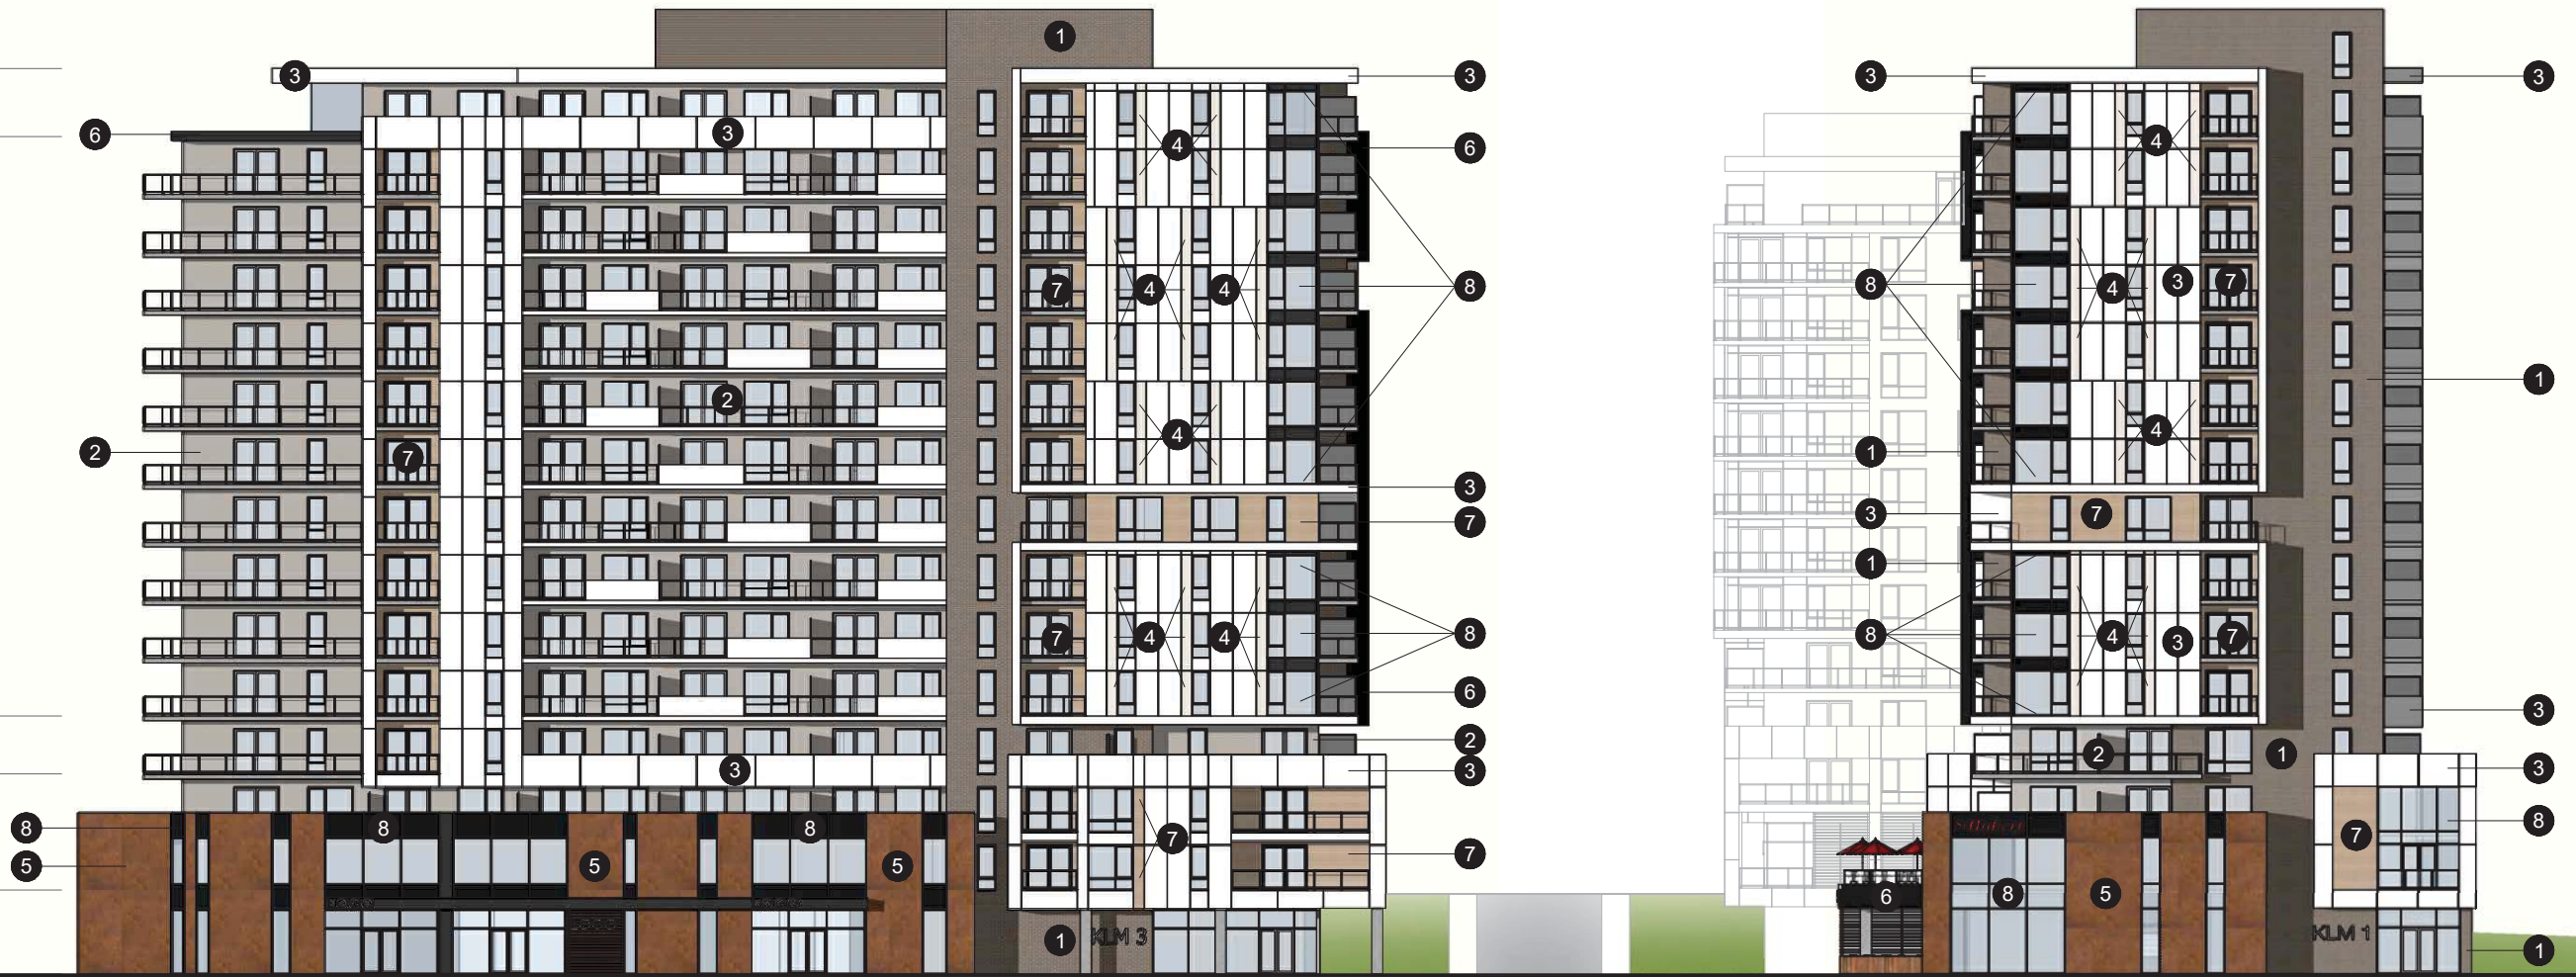

**TOWER 1 & 3  
EAST ELEVATION  
SCALE 1:400**

**ST-LAURENT**

ST-LAURENT BOULEVARD, OTTAWA

CONCEPT  
2053-0000-20

2021.09.27



53 Boul. St-Raymond, Suite 200  
Gatineau (Québec) J8Y 1R8  
tel: 819.595.3626 / fax: 819.595.5053




(418) 651-8954  
INFO@PMAARCHITECTES.COM  
3070, CHEMIN DES QUATRE-BOURGEOIS  
QUÉBEC (QC) G1W 2K4  
PMAARCHITECTES.COM

Drawn by : TANYA NADEAU  
Designed by : CHRISTIAN RHEULT  
Approved by : CHRISTIAN RHEULT



▲ NORTH

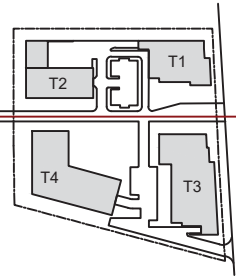

BLVD. ST-LAURENT

LEGEND EXTERIOR MATERIALS

- 1 BRICK MASONRY
- 2 MICRO FIBER - CREAM BEIGE
- 3 METAL PANEL - WHITE
- 4 METAL PANEL - CREAM BEIGE
- 5 METAL PANEL - COPPER
- 6 METAL PANEL - DARK GREY
- 7 ALUMINIUM - WOOD
- 8 DARK GREY ALUMINIUM WINDOW FRAME AND CLEAR GLASS

STATISTICS OF THE % MATERIALS

BUILDING AREA :	2347 m <sup>2</sup>
OPENING AREA :	999 m <sup>2</sup> (43%)
MASONRY AREA :	169 m <sup>2</sup> (7%)
MICRO FIBER AREA :	330 m <sup>2</sup> (14%)
ALUMINIUM AREA :	849 m <sup>2</sup> (36%)

STATISTICS OF THE % MATERIALS

BUILDING AREA :	2145 m <sup>2</sup>
OPENING AREA :	729 m <sup>2</sup> (34%)
MASONRY AREA :	218 m <sup>2</sup> (10%)
MICRO FIBER AREA :	506 m <sup>2</sup> (24%)
ALUMINIUM AREA :	692 m <sup>2</sup> (32%)

ROOF & PENTHOUSE

15th FLOOR

48450

5th FLOOR

4th FLOOR

PODIUM

2nd FLOOR

1st FLOOR

TOWER 3

TOWER 4

ROOF & PENTHOUSE

12th FLOOR

5th FLOOR

4th FLOOR

2nd FLOOR

1st FLOOR

38188

TOWER 3 & 4  
NORTH ELEVATION  
SCALE 1:400

ST-LAURENT

ST-LAURENT BOULEVARD, OTTAWA

CONCEPT  
2053-0000-20

2021.09.27



53 Boul. St-Raymond, Suite 200  
Gatineau (Québec) J8Y 1R8  
tel: 819.595.3626 / fax: 819.595.5053




(418) 651-8954  
INFO@PMAARCHITECTES.COM  
3070, CHEMIN DES QUATRE-BOURGEOIS  
QUÉBEC (QC) G1W 2K4  
PMAARCHITECTES.COM

Drawn by : TANYA NADEAU  
Designed by : CHRISTIAN RHEULT  
Approved by : CHRISTIAN RHEULT



▲ NORTH

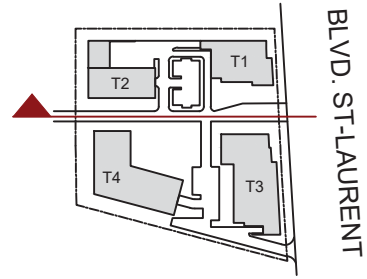


LEGEND EXTERIOR MATERIALS

- 1 BRICK MASONRY
- 2 MICRO FIBER - CREAM BEIGE
- 3 METAL PANEL - WHITE
- 4 METAL PANEL - CREAM BEIGE
- 5 METAL PANEL - COPPER
- 6 METAL PANEL - DARK GREY
- 7 ALUMINIUM - WOOD
- 8 DARK GREY ALUMINIUM WINDOW FRAME AND CLEAR GLASS

STATISTICS OF THE % MATERIALS	
BUILDING AREA :	1790 m <sup>2</sup>
OPENING AREA :	667 m <sup>2</sup> (37%)
MASONRY AREA :	291 m <sup>2</sup> (16%)
MICRO FIBER AREA :	231 m <sup>2</sup> (13%)
ALUMINIUM AREA :	601 m <sup>2</sup> (34%)

STATISTICS OF THE % MATERIALS	
BUILDING AREA :	2106 m <sup>2</sup>
OPENING AREA :	833 m <sup>2</sup> (40%)
MASONRY AREA :	201 m <sup>2</sup> (9%)
MICRO FIBER AREA :	353 m <sup>2</sup> (17%)
ALUMINIUM AREA :	719 m <sup>2</sup> (34%)

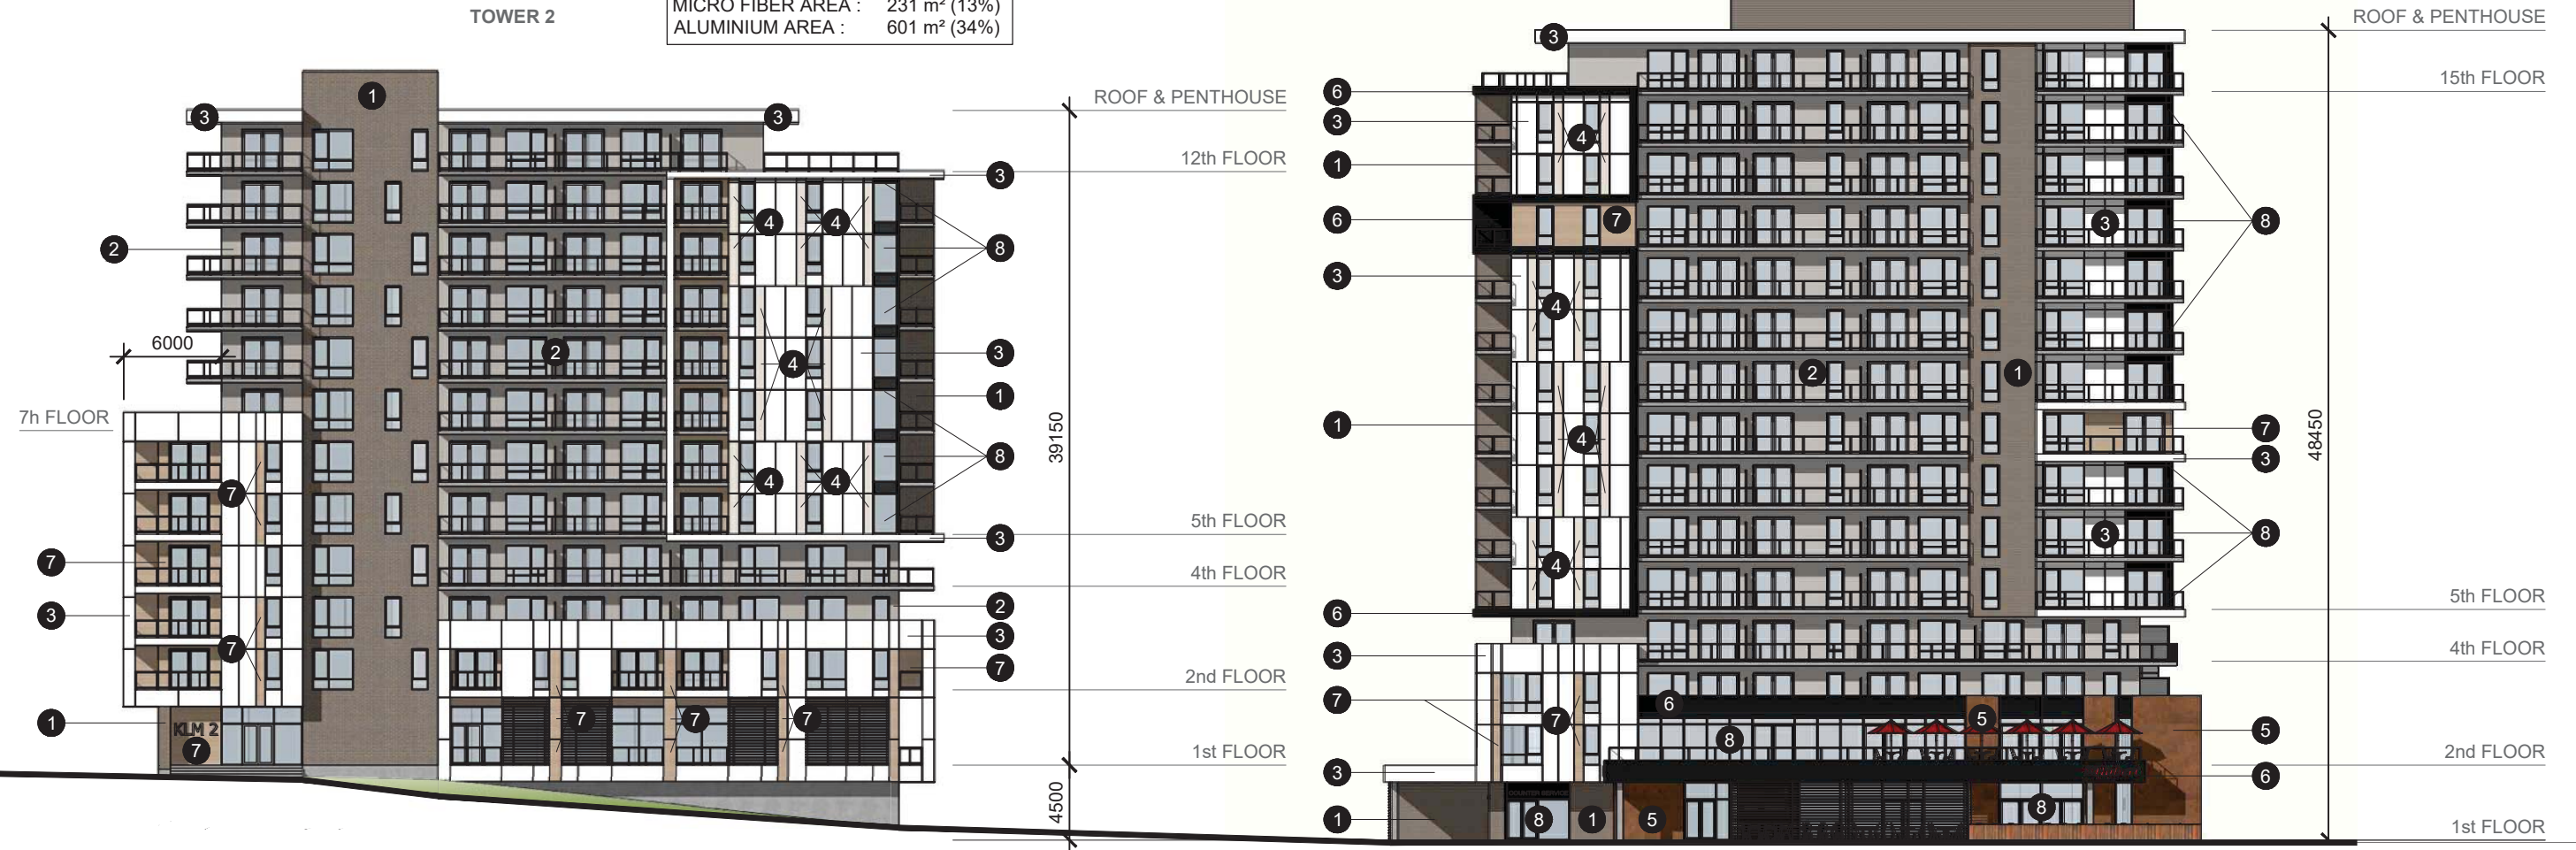

**TOWER 1 & 2**  
**SOUTH ELEVATION**  
 SCALE 1:400

**ST-LAURENT**

ST-LAURENT BOULEVARD, OTTAWA

CONCEPT  
2053-0000-20

2021.09.27




53 Boul. St-Raymond, Suite 200  
 Gatineau (Québec) J8Y 1R8  
 tel: 819.595.3626 / fax: 819.595.5053



(418) 651-8954  
 INFO@PMAARCHITECTES.COM  
 3070, CHEMIN DES QUATRE-BOURGEOIS  
 QUÉBEC (QC) G1W 2K4  
 PMAARCHITECTES.COM

Drawn by : TANYA NADEAU  
 Designed by : CHRISTIAN RHEULT  
 Approved by : CHRISTIAN RHEULT



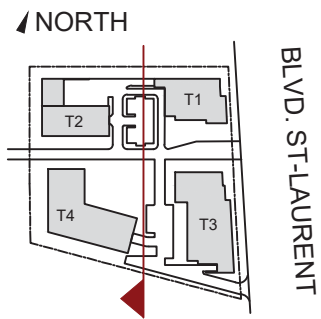

**LEGEND EXTERIOR MATERIALS**


- 1 BRICK MASONRY
- 2 MICRO FIBER - CREAM BEIGE
- 3 METAL PANEL - WHITE
- 4 METAL PANEL - CREAM BEIGE
- 5 METAL PANEL - COPPER
- 6 METAL PANEL - DARK GREY
- 7 ALUMINIUM - WOOD
- 8 DARK GREY ALUMINIUM WINDOW FRAME AND CLEAR GLASS

**STATISTICS OF THE % MATERIALS**

BUILDING AREA :	1750 m <sup>2</sup>
OPENING AREA :	576 m <sup>2</sup> (33%)
MASONRY AREA :	411 m <sup>2</sup> (23%)
MICRO FIBER AREA :	298 m <sup>2</sup> (17%)
ALUMINIUM AREA :	465 m <sup>2</sup> (27%)

**STATISTICS OF THE % MATERIALS**

BUILDING AREA :	1033 m <sup>2</sup>
OPENING AREA :	398 m <sup>2</sup> (39%)
MASONRY AREA :	108 m <sup>2</sup> (10%)
MICRO FIBER AREA :	114 m <sup>2</sup> (11%)
ALUMINIUM AREA :	413 m <sup>2</sup> (40%)

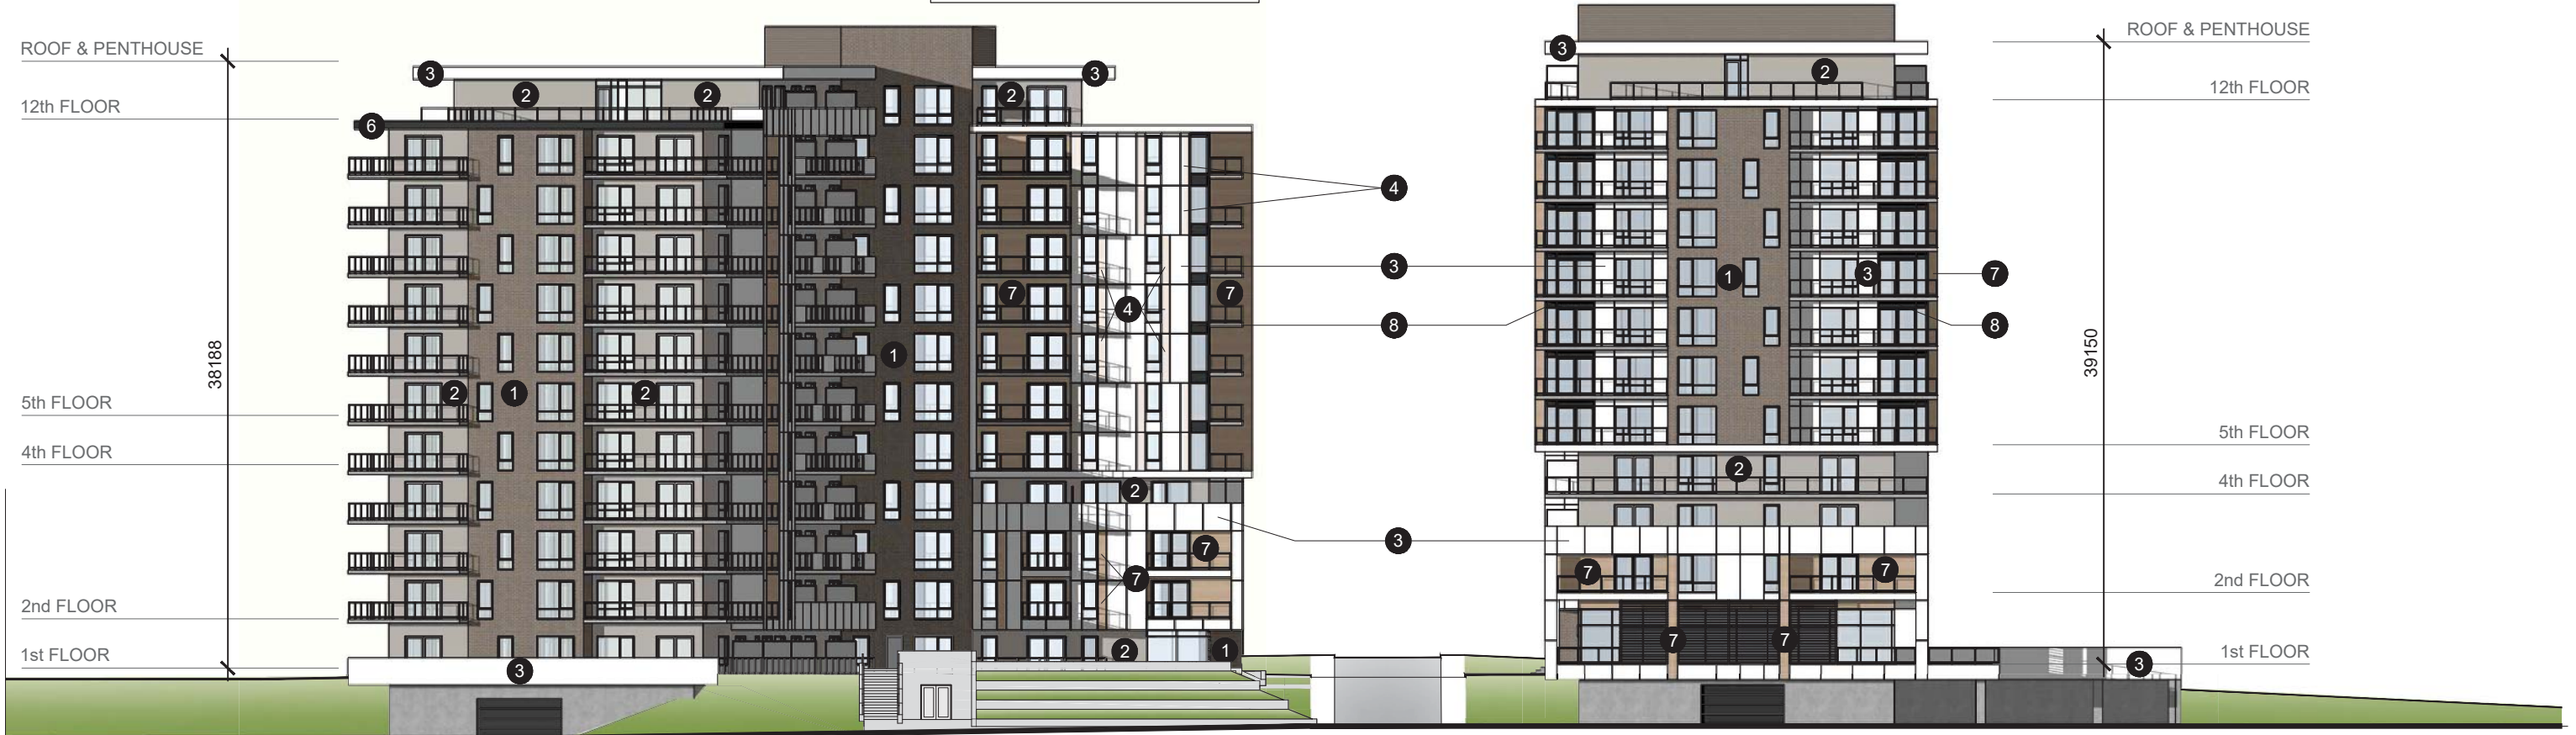

**TOWER 2 & 4  
EAST ELEVATION  
SCALE 1:400**

**ST-LAURENT**

ST-LAURENT BOULEVARD, OTTAWA

**CONCEPT**  
2053-0000-20

2021.09.27




53 Boul. St-Raymond, Suite 200  
Gatineau (Québec) J8Y 1R8  
tel: 819.595.3626 / fax: 819.595.5053



(418) 651-8954  
INFO@PMAARCHITECTES.COM  
3070, CHEMIN DES QUATRE-BOURGEOIS  
QUÉBEC (QC) G1W 2K4  
PMAARCHITECTES.COM

Drawn by : TANYA NADEAU  
Designed by : CHRISTIAN RHEULT  
Approved by : CHRISTIAN RHEULT



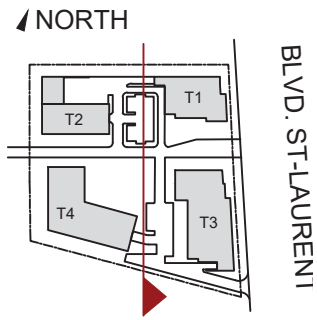

**LEGEND EXTERIOR MATERIALS**


- 1 BRICK MASONRY
- 2 MICRO FIBER - CREAM BEIGE
- 3 METAL PANEL - WHITE
- 4 METAL PANEL - CREAM BEIGE
- 5 METAL PANEL - COPPER
- 6 METAL PANEL - DARK GREY
- 7 ALUMINIUM - WOOD
- 8 DARK GREY ALUMINIUM WINDOW FRAME AND CLEAR GLASS

**STATISTICS OF THE % MATERIALS**

BUILDING AREA :	1283 m <sup>2</sup>
OPENING AREA :	386 m <sup>2</sup> (30%)
MASONRY AREA :	308 m <sup>2</sup> (24%)
MICRO FIBER AREA :	36 m <sup>2</sup> (3%)
ALUMINIUM AREA :	553 m <sup>2</sup> (43%)

**STATISTICS OF THE % MATERIALS**

BUILDING AREA :	3173 m <sup>2</sup>
OPENING AREA :	1048 m <sup>2</sup> (33%)
MASONRY AREA :	406 m <sup>2</sup> (13%)
MICRO FIBER AREA :	624 m <sup>2</sup> (20%)
ALUMINIUM AREA :	1095 m <sup>2</sup> (34%)

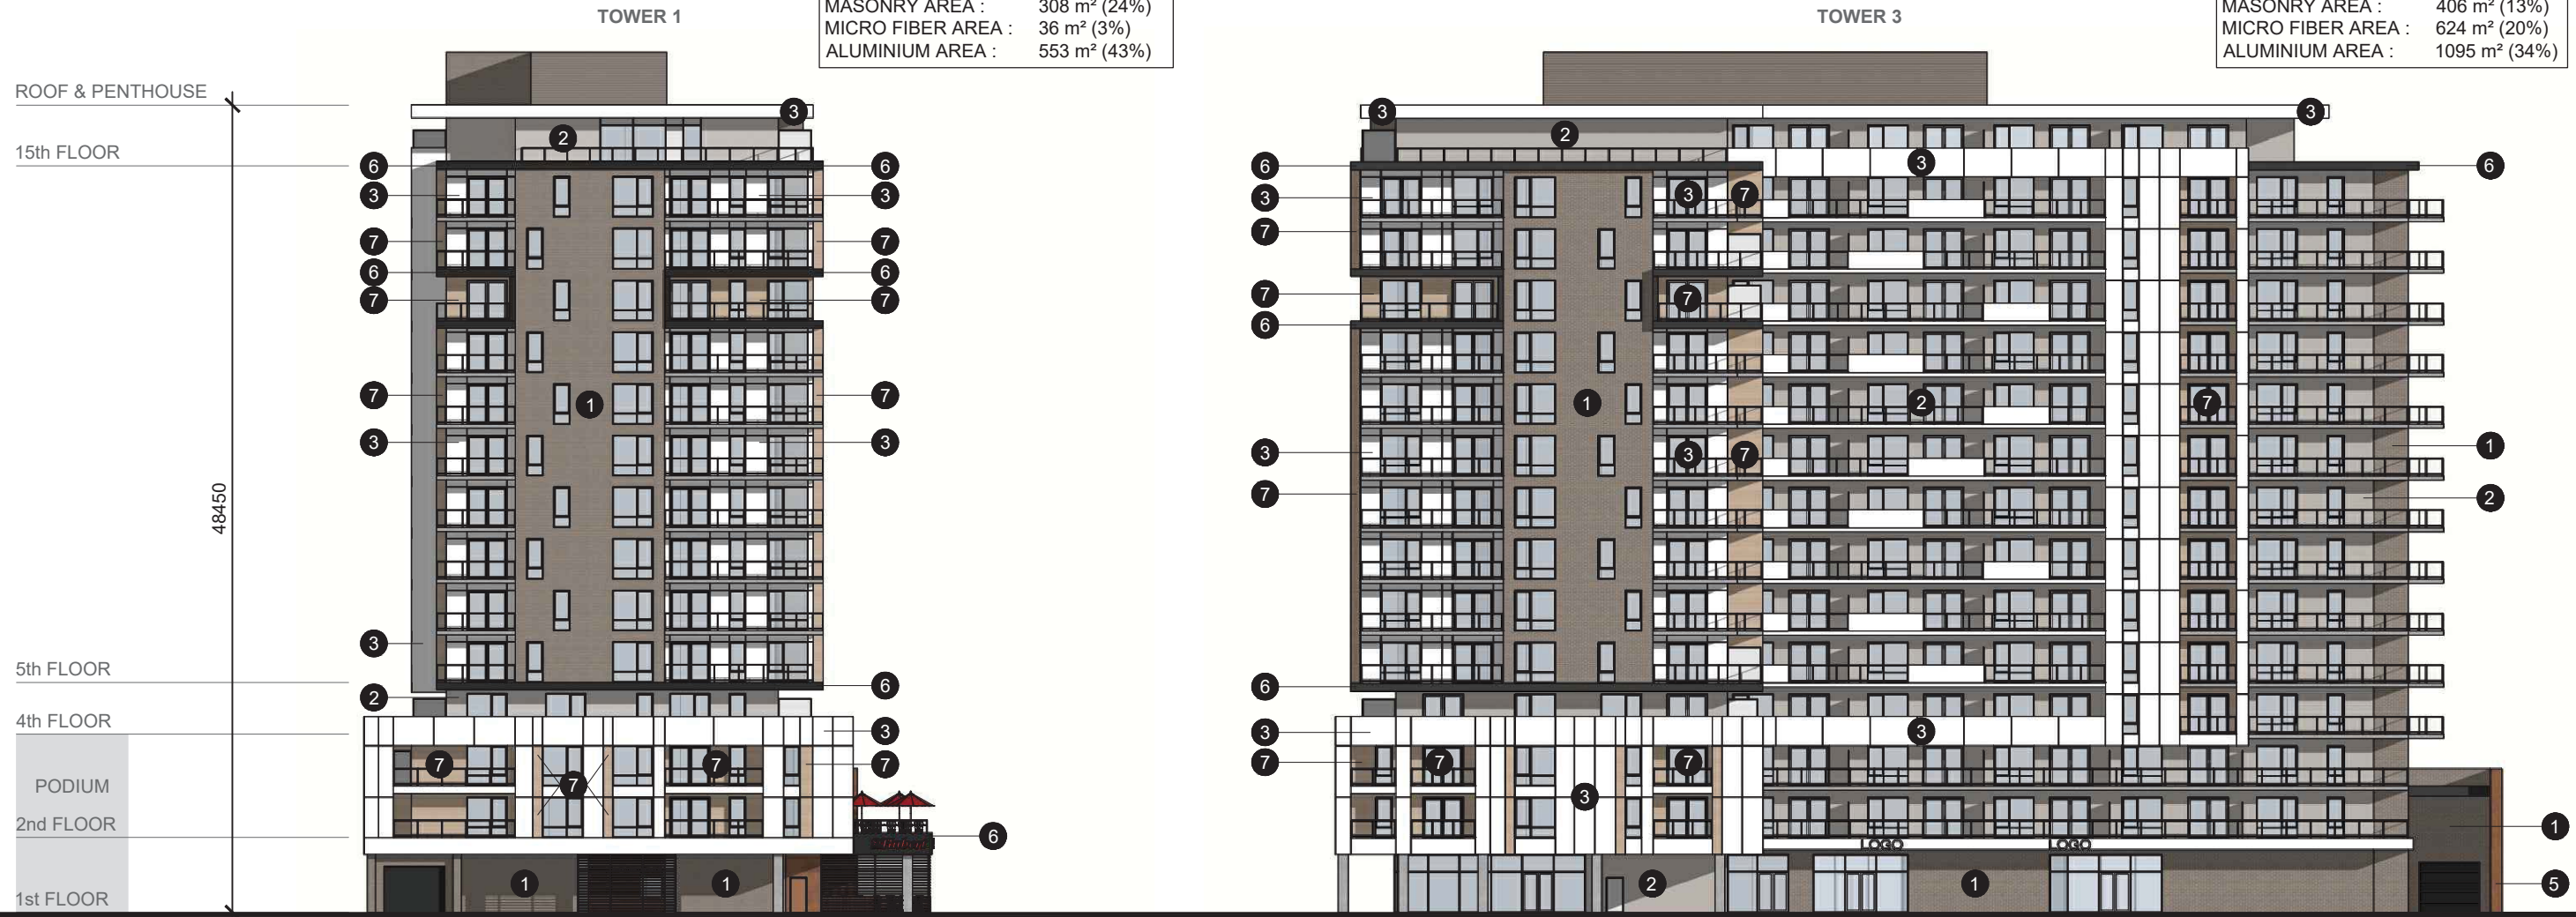

**TOWER 1 & 3  
WEST ELEVATION  
SCALE 1:400**

**ST-LAURENT**

ST-LAURENT BOULEVARD, OTTAWA

**CONCEPT**  
2053-0000-20

2021.09.27



53 Boul. St-Raymond, Suite 200  
Gatineau (Québec) J8Y 1R8  
tel: 819.595.3626 / fax: 819.595.5053




(418) 651-8954  
INFO@PMAARCHITECTES.COM  
3070, CHEMIN DES QUATRE-BOURGEOIS  
QUÉBEC (QC) G1W 2K4  
PMAARCHITECTES.COM

Drawn by : TANYA NADEAU  
Designed by : CHRISTIAN RHEULT  
Approved by : CHRISTIAN RHEULT



▲ NORTH

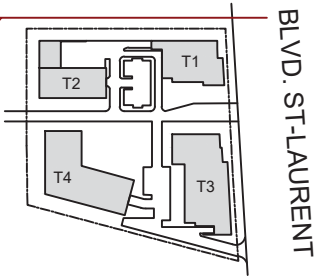

LEGEND EXTERIOR MATERIALS



- 1 BRICK MASONRY
- 2 MICRO FIBER - CREAM BEIGE
- 3 METAL PANEL - WHITE
- 4 METAL PANEL - CREAM BEIGE
- 5 METAL PANEL - COPPER
- 6 METAL PANEL - DARK GREY
- 7 ALUMINIUM - WOOD
- 8 DARK GREY ALUMINIUM WINDOW FRAME AND CLEAR GLASS

STATISTICS OF THE % MATERIALS

BUILDING AREA :	2108 m <sup>2</sup>
OPENING AREA :	549 m <sup>2</sup> (26%)
MASONRY AREA :	520 m <sup>2</sup> (25%)
MICRO FIBER AREA :	180 m <sup>2</sup> (8%)
ALUMINIUM AREA :	859 m <sup>2</sup> (41%)

STATISTICS OF THE % MATERIALS

BUILDING AREA :	1806 m <sup>2</sup>
OPENING AREA :	588 m <sup>2</sup> (33%)
MASONRY AREA :	289 m <sup>2</sup> (16%)
MICRO FIBER AREA :	208 m <sup>2</sup> (11%)
ALUMINIUM AREA :	721 m <sup>2</sup> (40%)

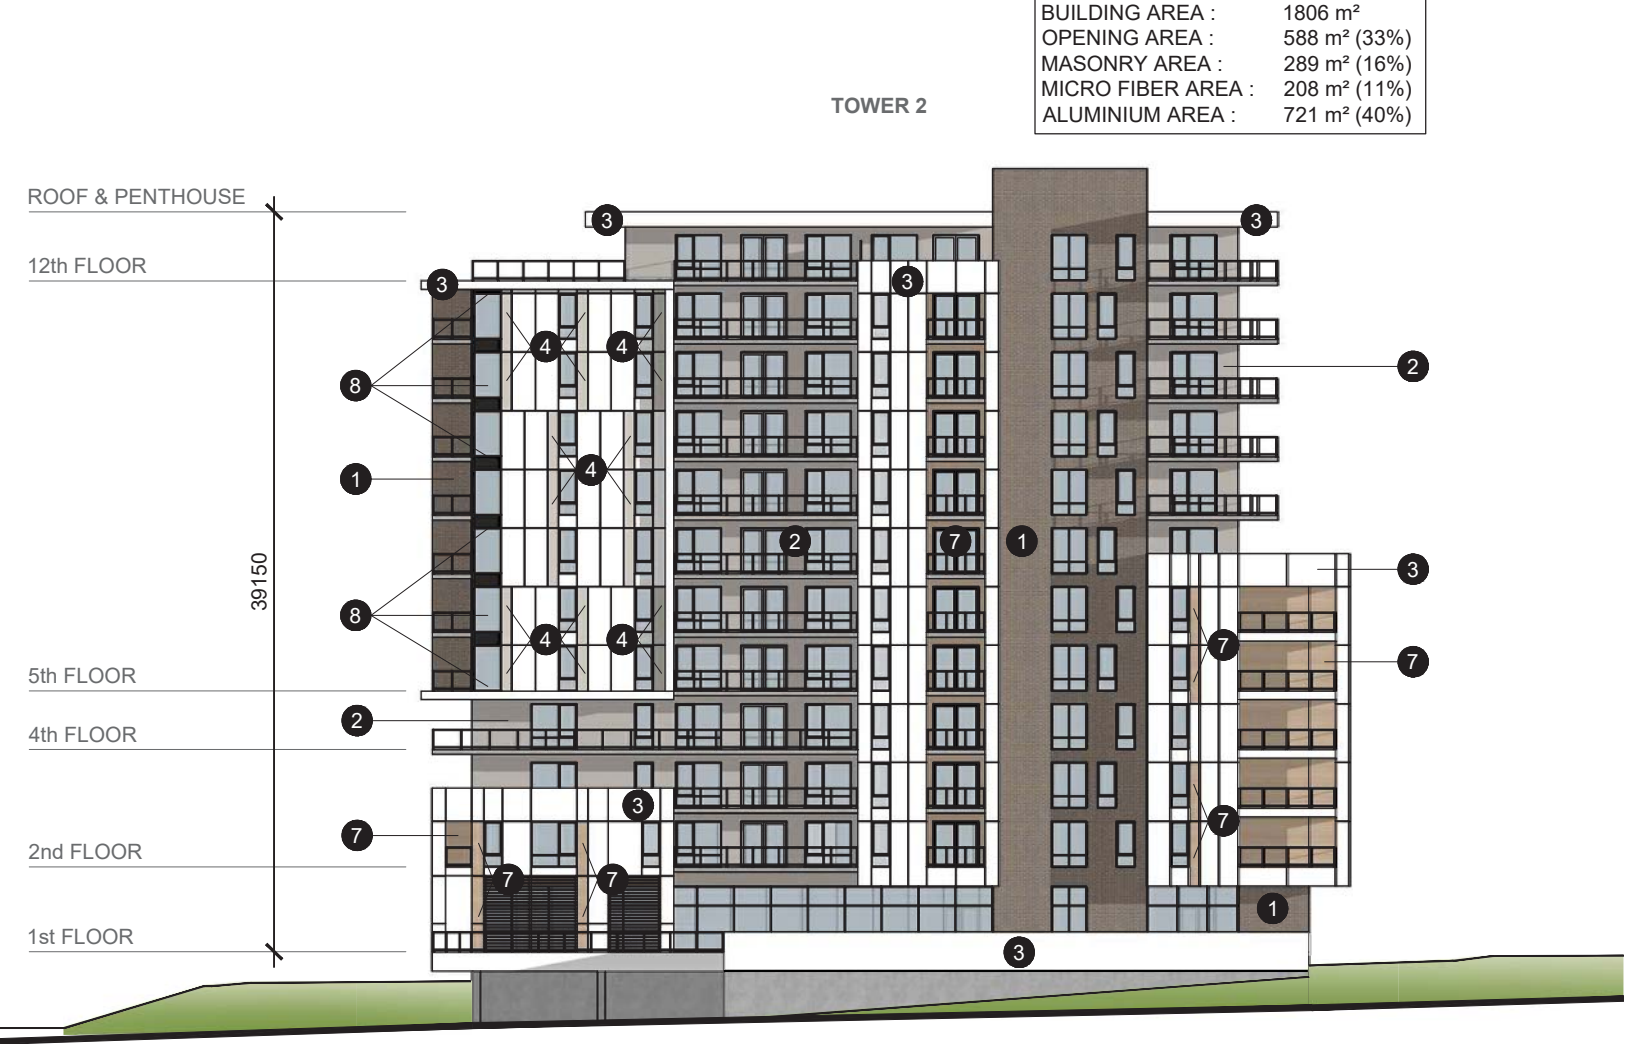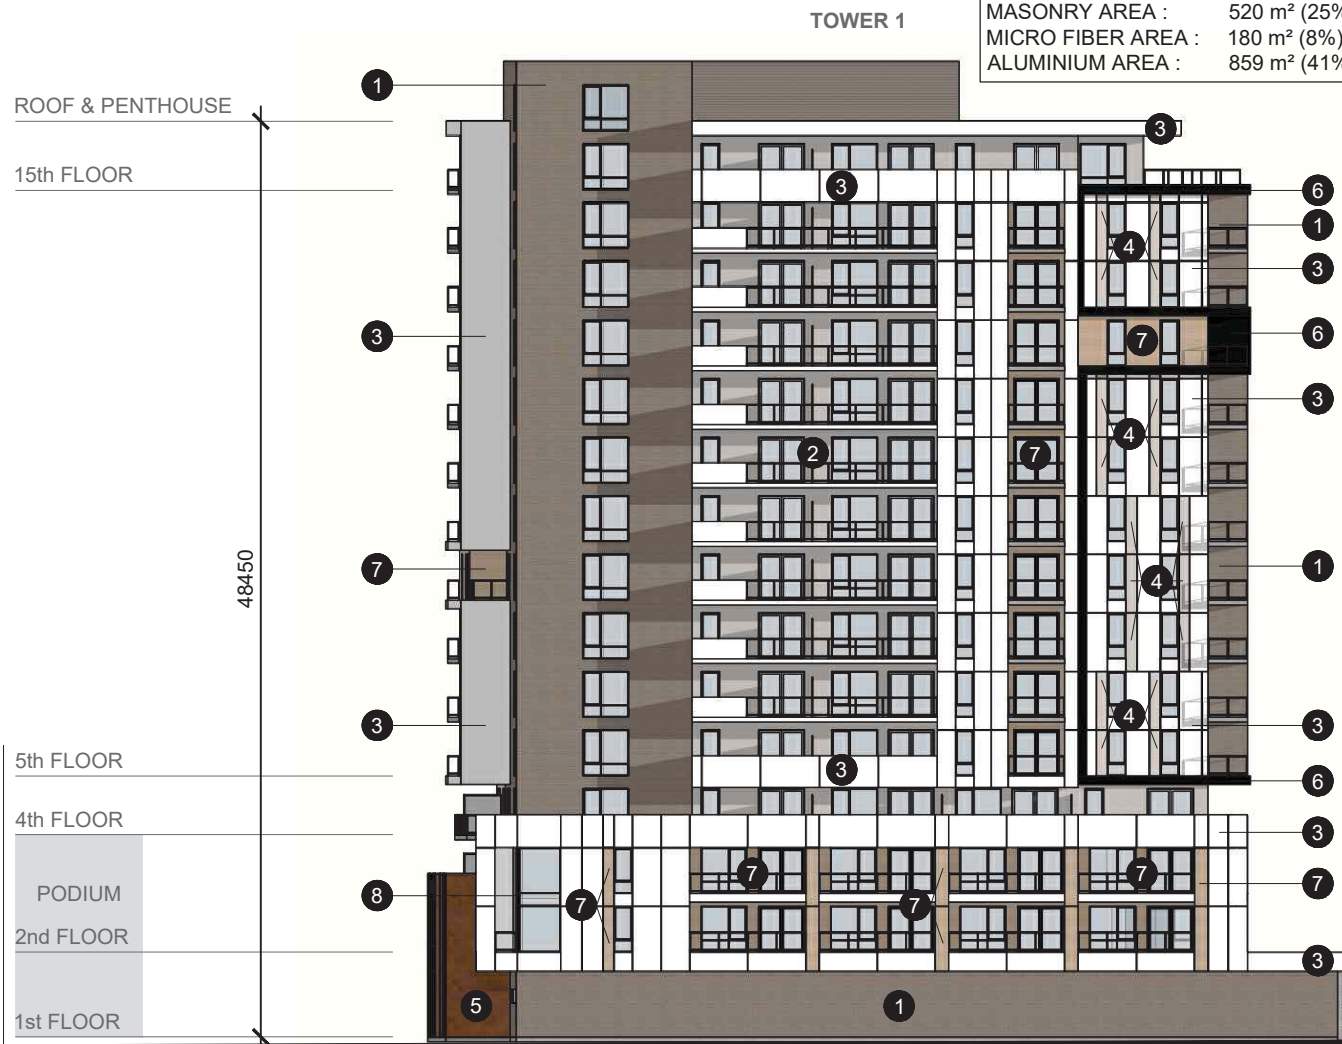

TOWER 1 & 2  
NORTH ELEVATION  
SCALE 1:400

ST-LAURENT

ST-LAURENT BOULEVARD, OTTAWA

CONCEPT  
2053-0000-20

2021.09.27




53 Boul. St-Raymond, Suite 200  
Gatineau (Québec) J8Y 1R8  
tel: 819.595.3626 / fax: 819.595.5053



(418) 651-8954  
INFO@PMAARCHITECTES.COM  
3070, CHEMIN DES QUATRE-BOURGEOIS  
QUÉBEC (QC) G1W 2K4  
PMAARCHITECTES.COM

Drawn by : TANYA NADEAU  
Designed by : CHRISTIAN RHEAULT  
Approved by : CHRISTIAN RHEAULT



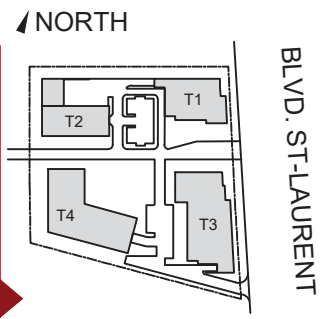

BLVD. ST-LAURENT

**LEGEND EXTERIOR MATERIALS**


- 1 BRICK MASONRY
- 2 MICRO FIBER - CREAM BEIGE
- 3 METAL PANEL - WHITE
- 4 METAL PANEL - CREAM BEIGE
- 5 METAL PANEL - COPPER
- 6 METAL PANEL - DARK GREY
- 7 ALUMINIUM - WOOD
- 8 DARK GREY ALUMINIUM WINDOW FRAME AND CLEAR GLASS

**STATISTICS OF THE % MATERIALS**

BUILDING AREA :	995 m <sup>2</sup>
OPENING AREA :	244 m <sup>2</sup> (25%)
MASONRY AREA :	79 m <sup>2</sup> (8%)
MICRO FIBER AREA :	231 m <sup>2</sup> (23%)
ALUMINIUM AREA :	441 m <sup>2</sup> (44%)

**STATISTICS OF THE % MATERIALS**

BUILDING AREA :	1582 m <sup>2</sup>
OPENING AREA :	536 m <sup>2</sup> (34%)
MASONRY AREA :	8 m <sup>2</sup> (1%)
MICRO FIBER AREA :	419 m <sup>2</sup> (26%)
ALUMINIUM AREA :	619 m <sup>2</sup> (39%)

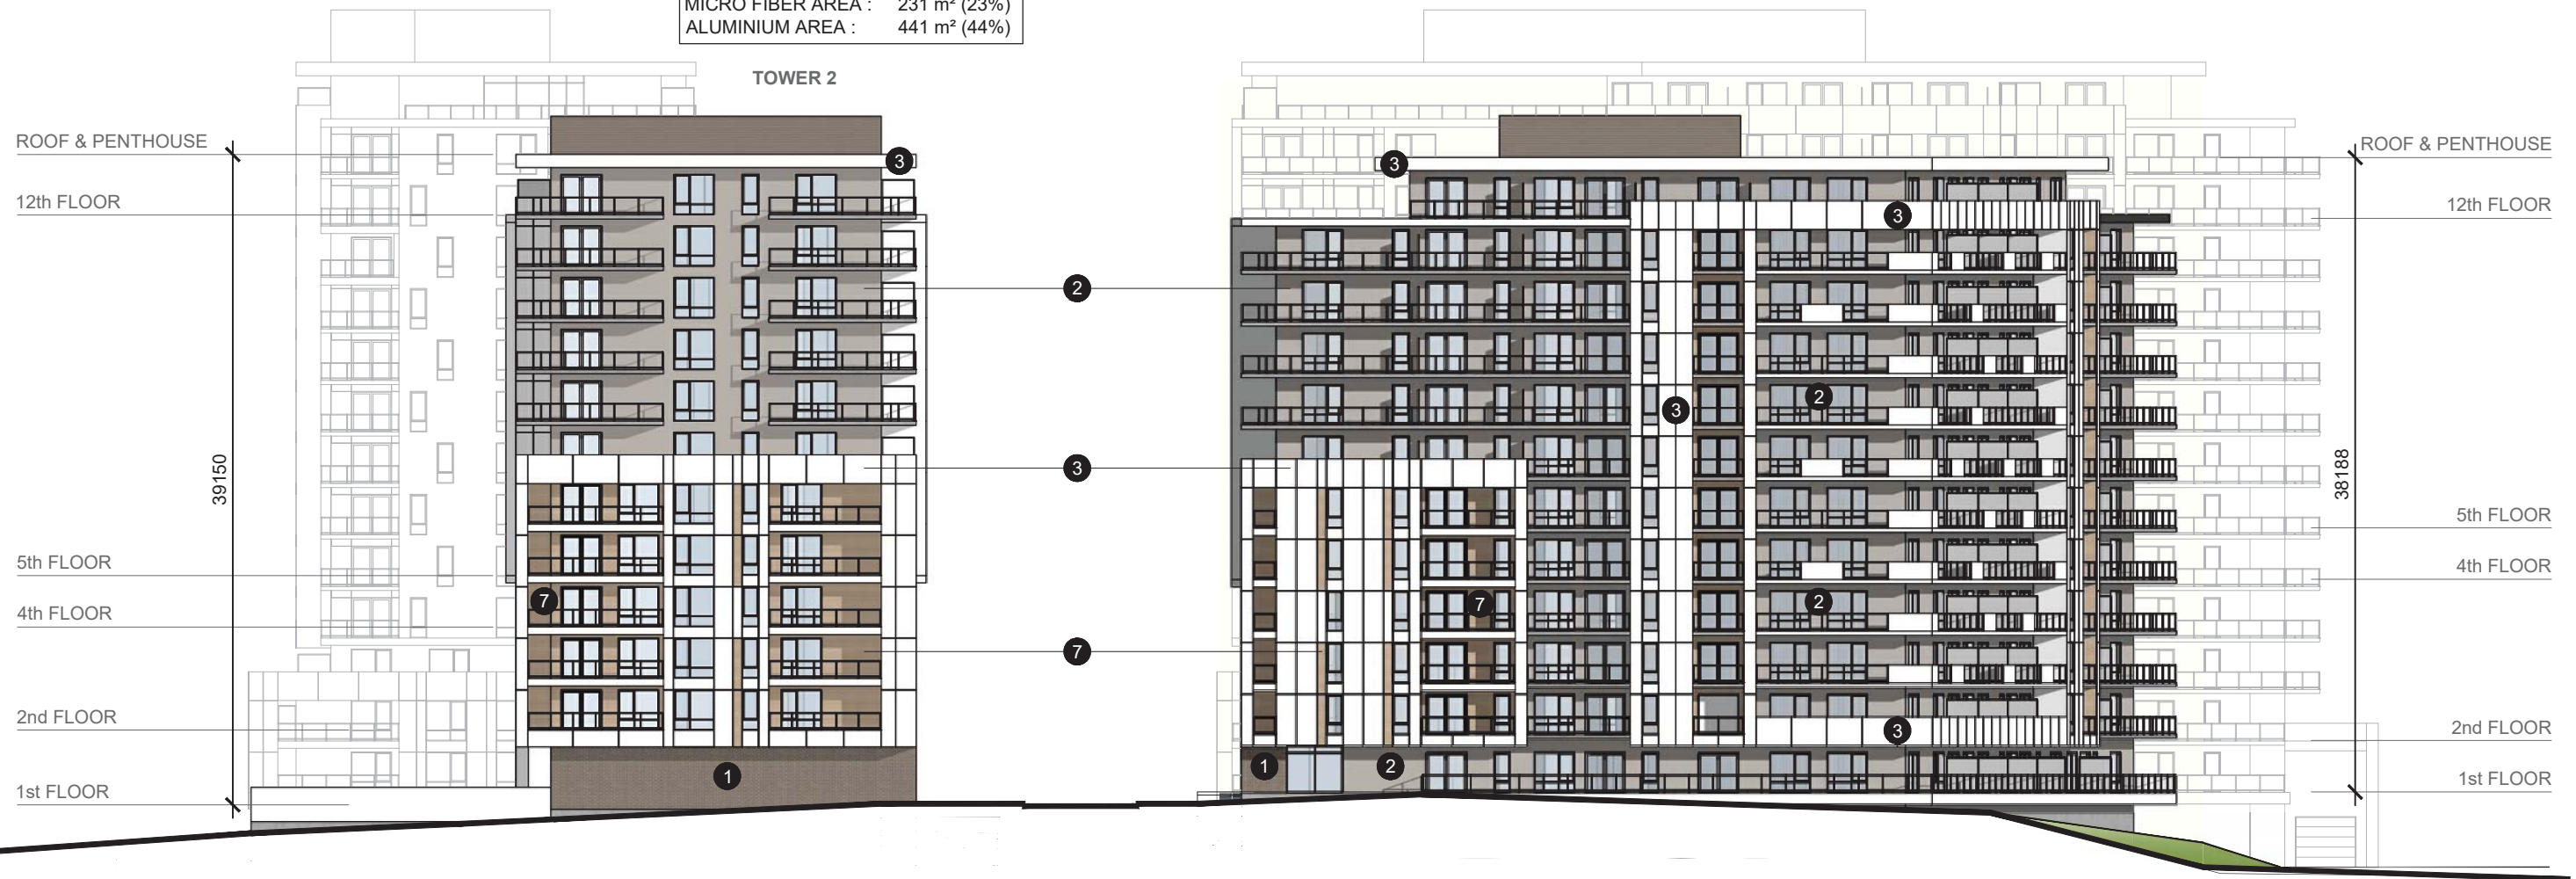

**TOWER 2 & 4  
WEST ELEVATION  
SCALE 1:400**

**ST-LAURENT**

ST-LAURENT BOULEVARD, OTTAWA

CONCEPT  
2053-0000-20

2021.09.27



53 Boul. St-Raymond, Suite 200  
Gatineau (Québec) J8Y 1R8  
tel: 819.595.3626 / fax: 819.595.5053




(418) 651-8954  
INFO@PMAARCHITECTES.COM  
3070, CHEMIN DES QUATRE-BOURGEOIS  
QUÉBEC (QC) G1W 2K4  
PMAARCHITECTES.COM

Drawn by : TANYA NADEAU  
Designed by : CHRISTIAN RHEULT  
Approved by : CHRISTIAN RHEULT



▲ NORTH

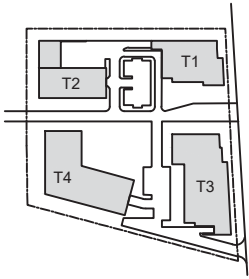


BLVD. ST-LAURENT

LEGEND EXTERIOR MATERIALS

- 1 BRICK MASONRY
- 2 MICRO FIBER - CREAM BEIGE
- 3 METAL PANEL - WHITE
- 4 METAL PANEL - CREAM BEIGE
- 5 METAL PANEL - COPPER
- 6 METAL PANEL - DARK GREY
- 7 ALUMINIUM - WOOD
- 8 DARK GREY ALUMINIUM WINDOW FRAME AND CLEAR GLASS

STATISTICS OF THE % MATERIALS	
BUILDING AREA :	2441 m <sup>2</sup>
OPENING AREA :	667 m <sup>2</sup> (27%)
MASONRY AREA :	415 m <sup>2</sup> (17%)
MICRO FIBER AREA :	377 m <sup>2</sup> (16%)
ALUMINIUM AREA :	982 m <sup>2</sup> (40%)

STATISTICS OF THE % MATERIALS	
BUILDING AREA :	2028 m <sup>2</sup>
OPENING AREA :	737 m <sup>2</sup> (36%)
MASONRY AREA :	0 m <sup>2</sup> (%)
MICRO FIBER AREA :	687 m <sup>2</sup> (34%)
ALUMINIUM AREA :	604 m <sup>2</sup> (30%)

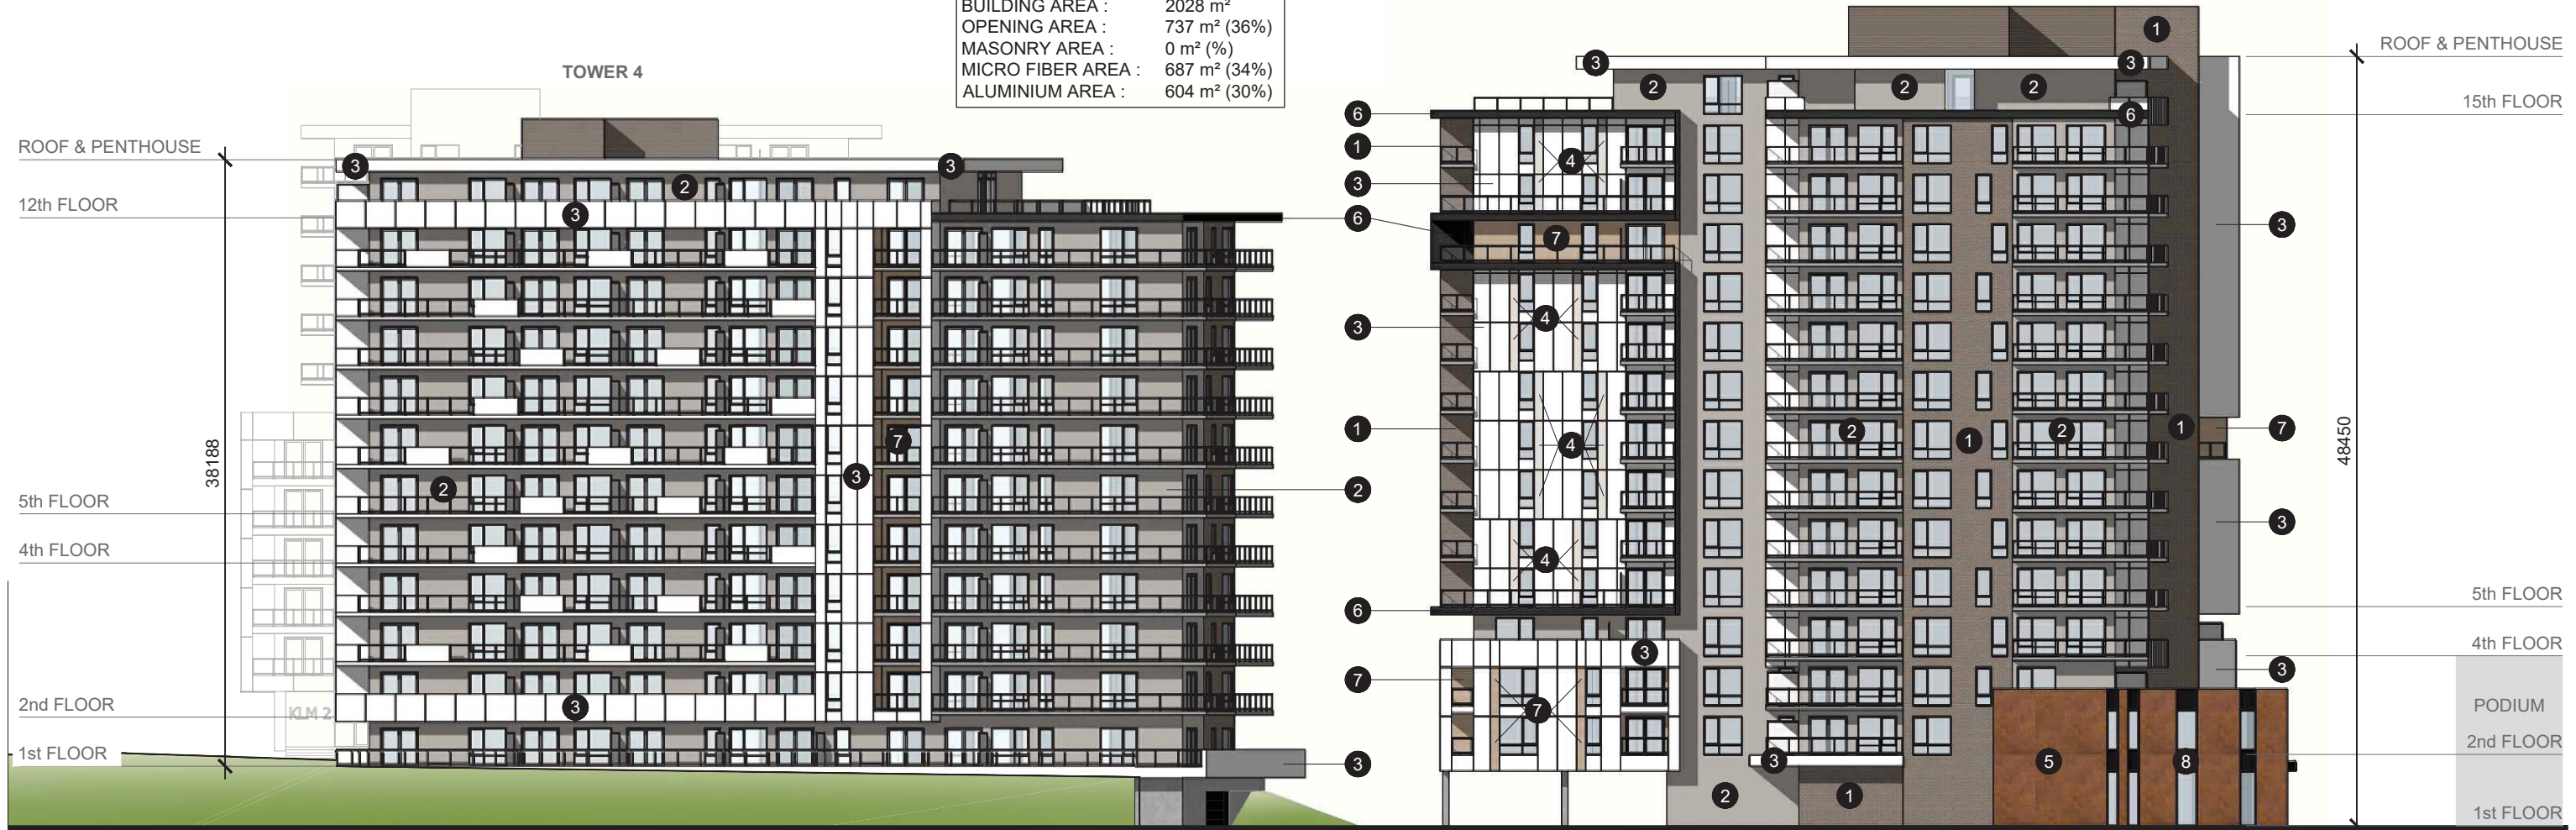

**TOWER 3 & 4**  
**SOUTH ELEVATION**  
 SCALE 1:400

**ST-LAURENT**

ST-LAURENT BOULEVARD, OTTAWA

CONCEPT  
2053-0000-20

2021.09.27



53 Boul. St-Raymond, Suite 200  
 Gatineau (Québec) J8Y 1R8  
 tel: 819.595.3626 / fax: 819.595.5053



(418) 651-8954  
 INFO@PMAARCHITECTES.COM  
 3070, CHEMIN DES QUATRE-BOURGEOIS  
 QUÉBEC (QC) G1W 2K4  
 PMAARCHITECTES.COM

Drawn by : TANYA NADEAU  
 Designed by : CHRISTIAN RHEULT  
 Approved by : CHRISTIAN RHEULT







## EXTERIOR MATERIALS




**1** BRICK MASONRY

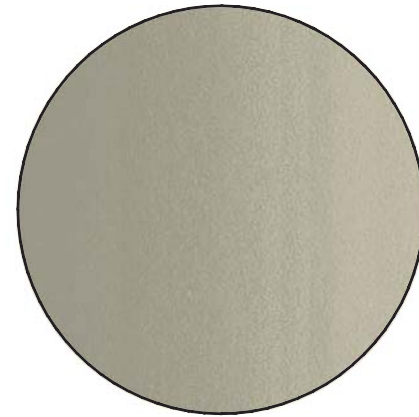

**2** MICRO FIBER  
COLOR CREAM BEIGE

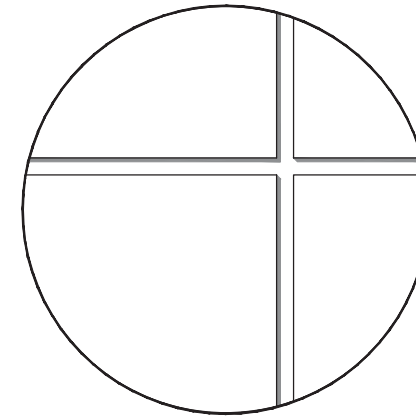


**3** METAL PANEL  
COLOR WHITE

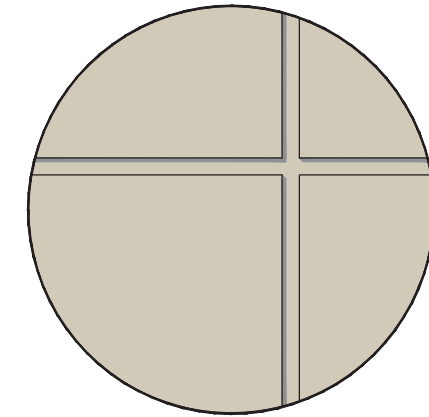


**4** METAL PANEL  
COLOR CREAM BEIGE



**5** METAL PANEL  
COLOR COPPER

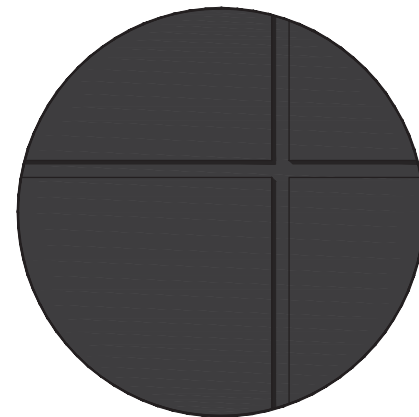

**6** METAL PANEL  
COLOR DARK GREY

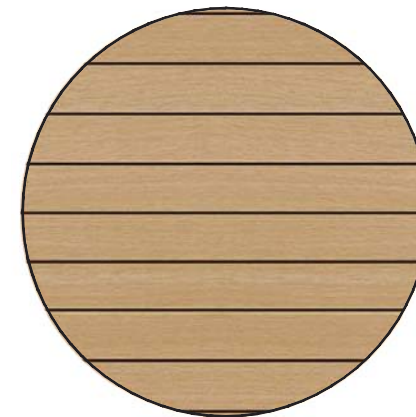

**7** ALUMINIUM  
COLOR WOOD