


IT IS THE RESPONSIBILITY OF THE APPROPRIATE CONTRACTOR TO CHECK AND VERIFY ALL DIMENSIONS ON SITE AND TO REPORT ALL ERRORS AND/OR OMISSIONS TO THE ARCHITECT.  
 ALL CONTRACTORS MUST COMPLY WITH ALL PERTINENT CODES AND BY-LAWS.  
 THIS DRAWING MAY NOT BE USED FOR CONSTRUCTION UNTIL SIGNED BY THE ARCHITECT.  
 DO NOT SCALE DRAWINGS.  
 COPYRIGHT RESERVED.


**NOTATION SYMBOLS:**

INDICATES DRAWING NOTES, LISTED ON EACH SHEET.  
 INDICATES ASSEMBLY TYPE, REFER TO TYPICAL ASSEMBLIES SCHEDULED.  
 INDICATES WINDOW TYPE, REFER TO WINDOW ELEVATIONS AND DETAILS ON A900 SERIES.  
 INDICATES DOOR TYPE, REFER TO DOOR SCHEDULE AND DETAILS ON A900 SERIES.  
 ————DETAIL NUMBER  
 ————SCALE  
 ————DETAIL REFERENCE PAGE  
 ————DETAIL CROSS REFERENCE PAGE

JUNE 21 (DST)

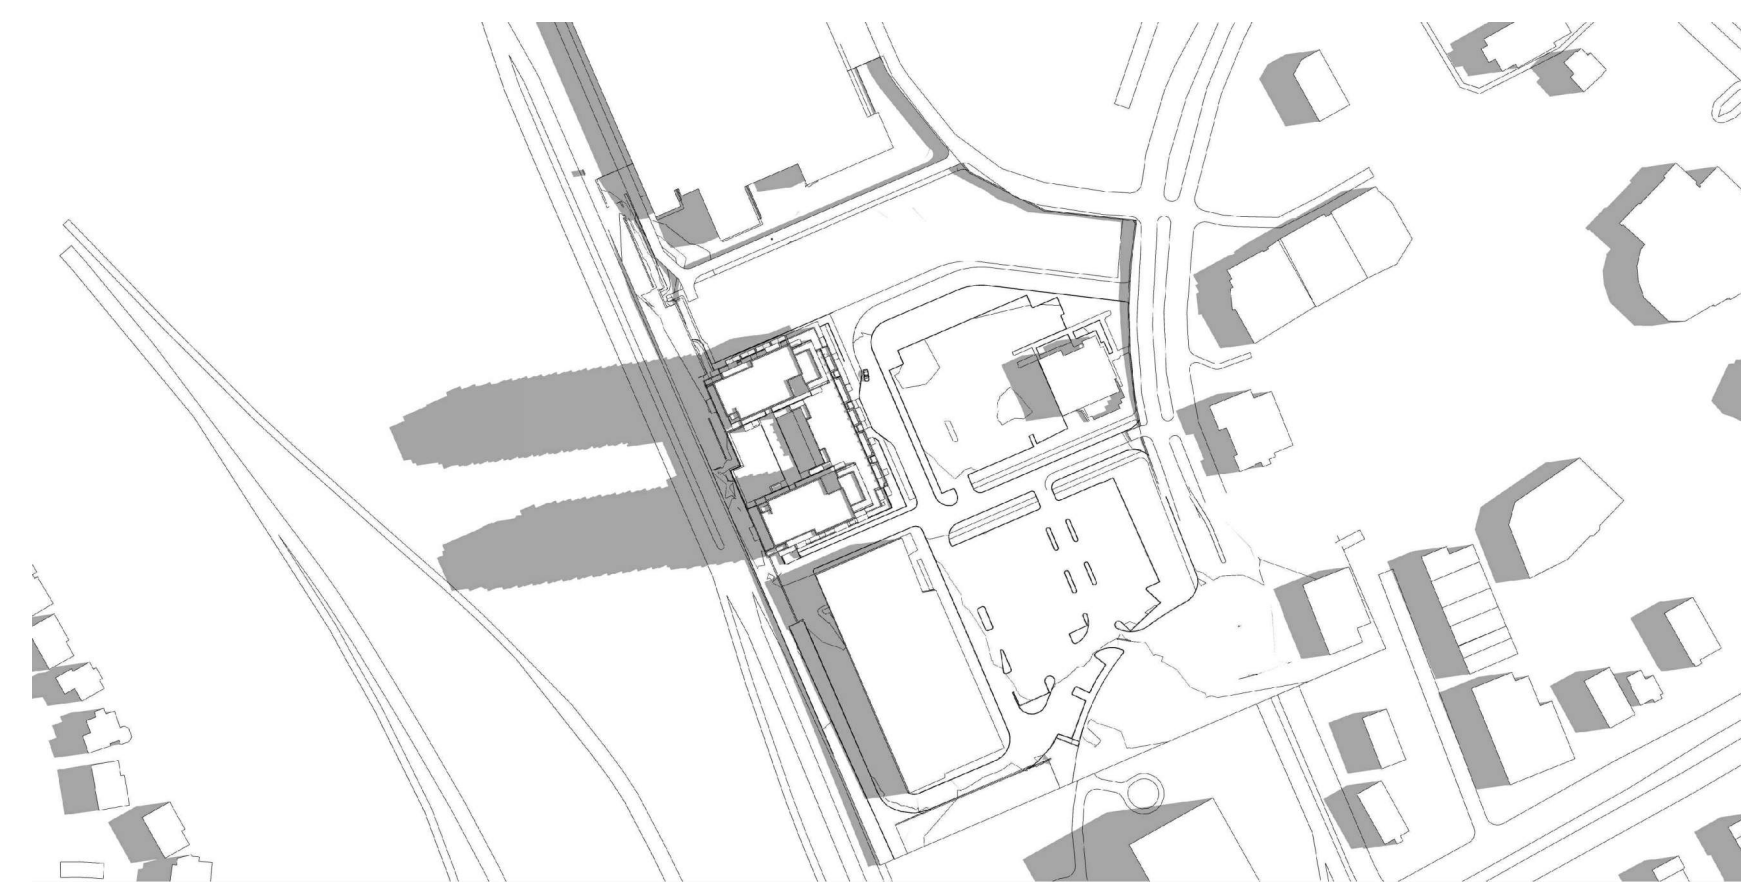

8:00 AM

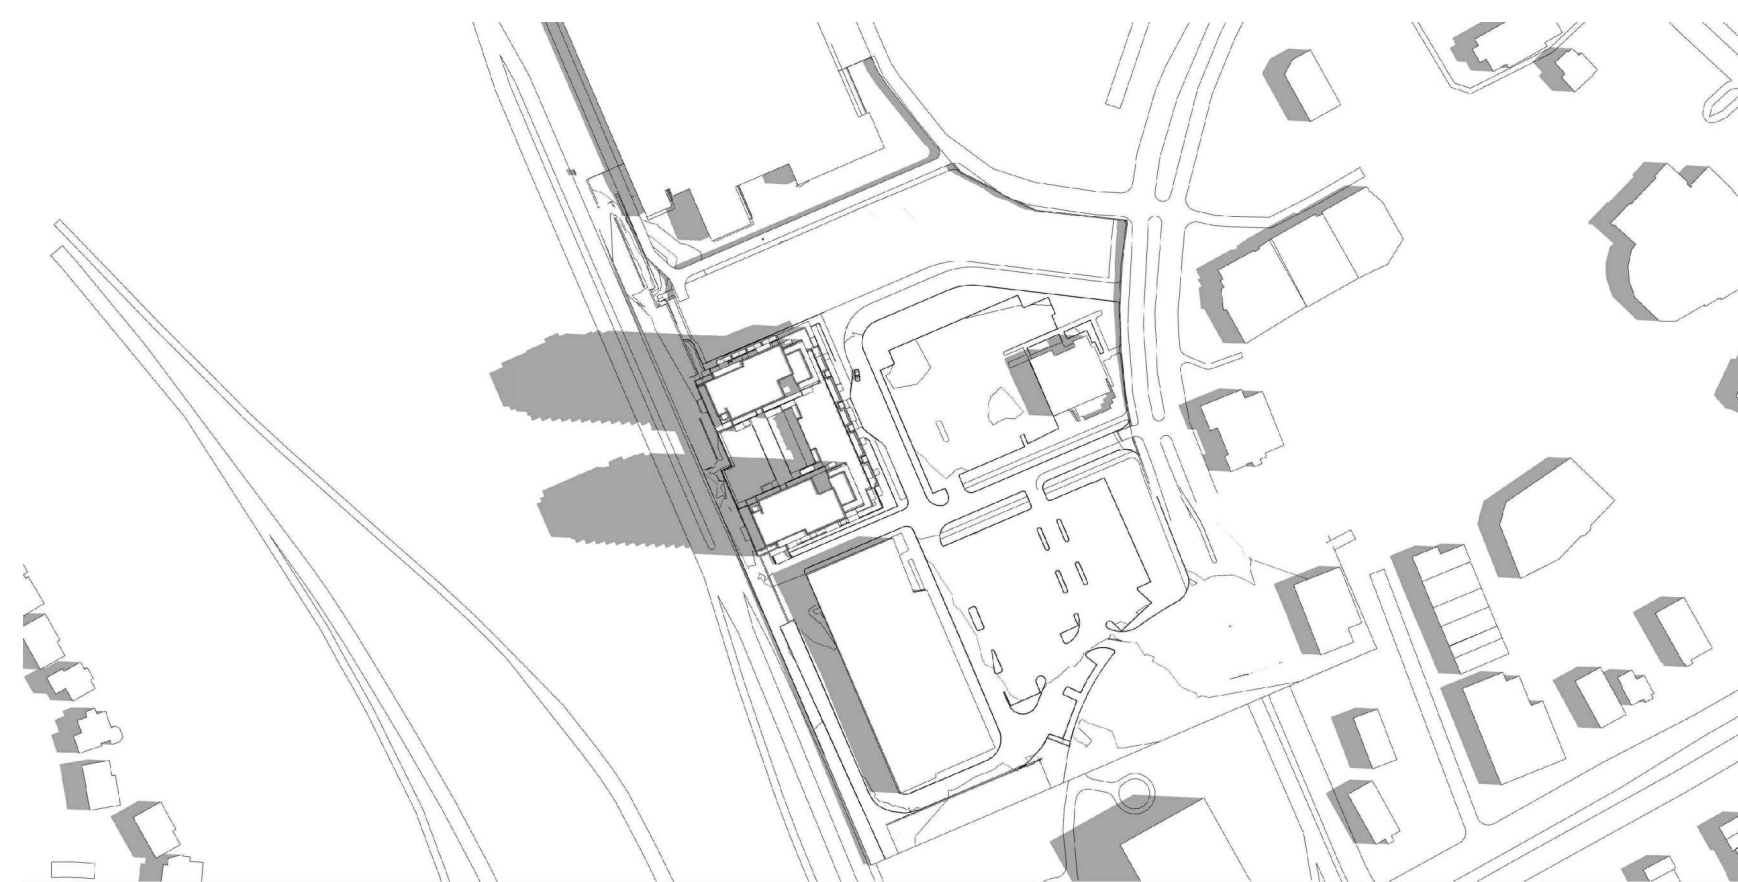


9:00 AM




10:00 AM



11:00 AM

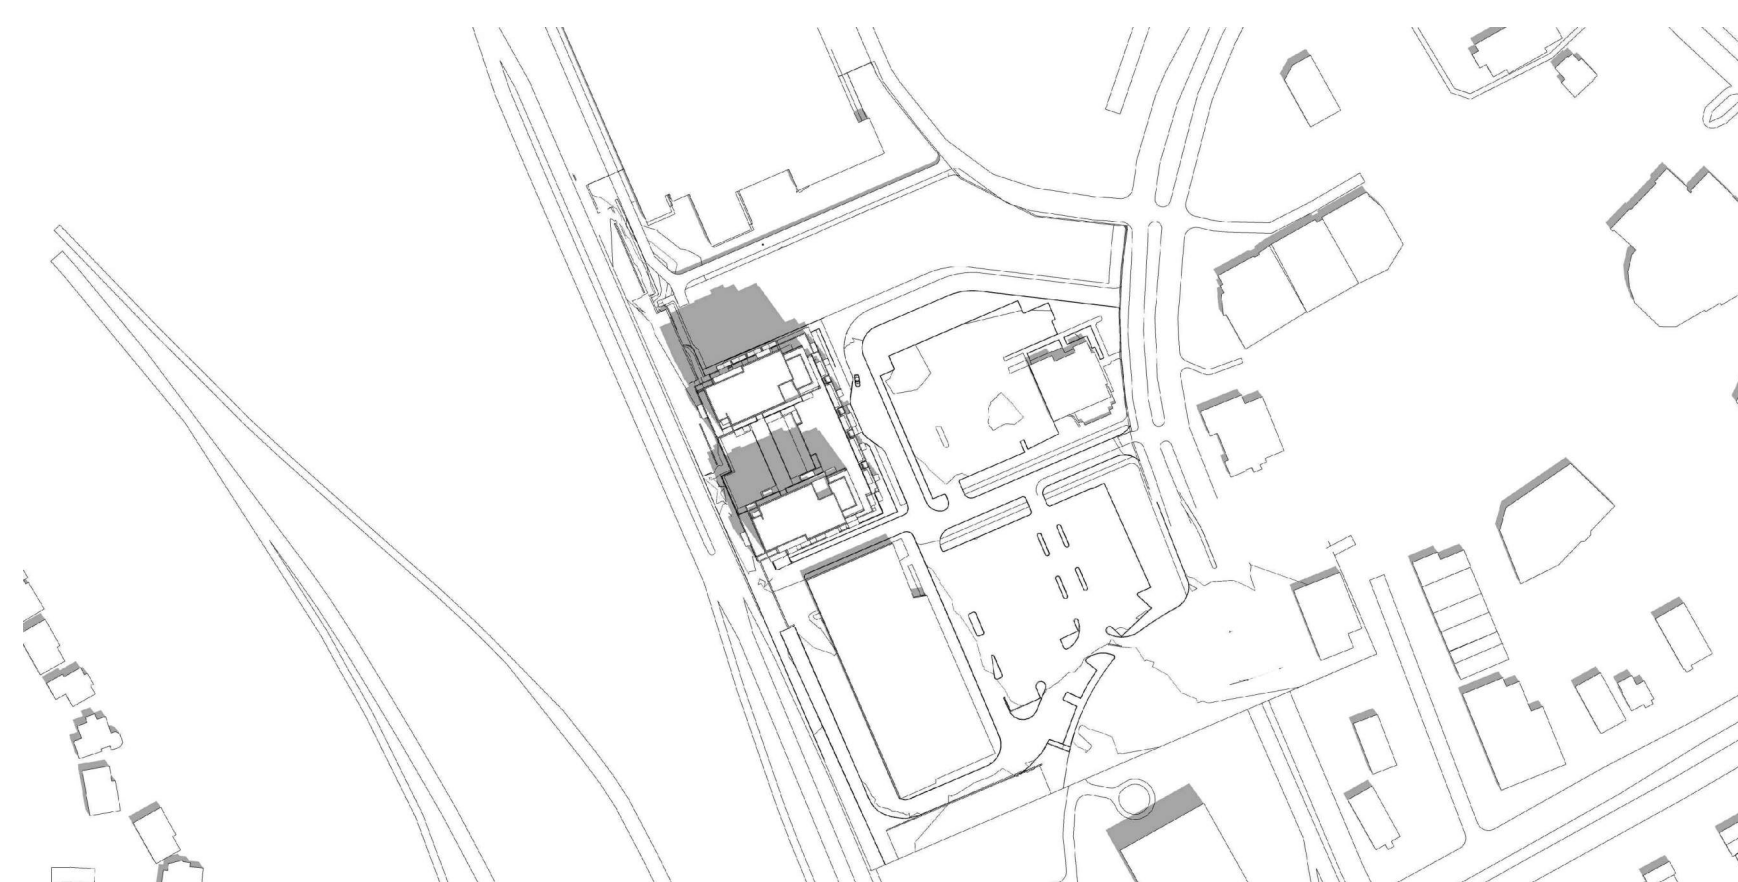

12:00 PM

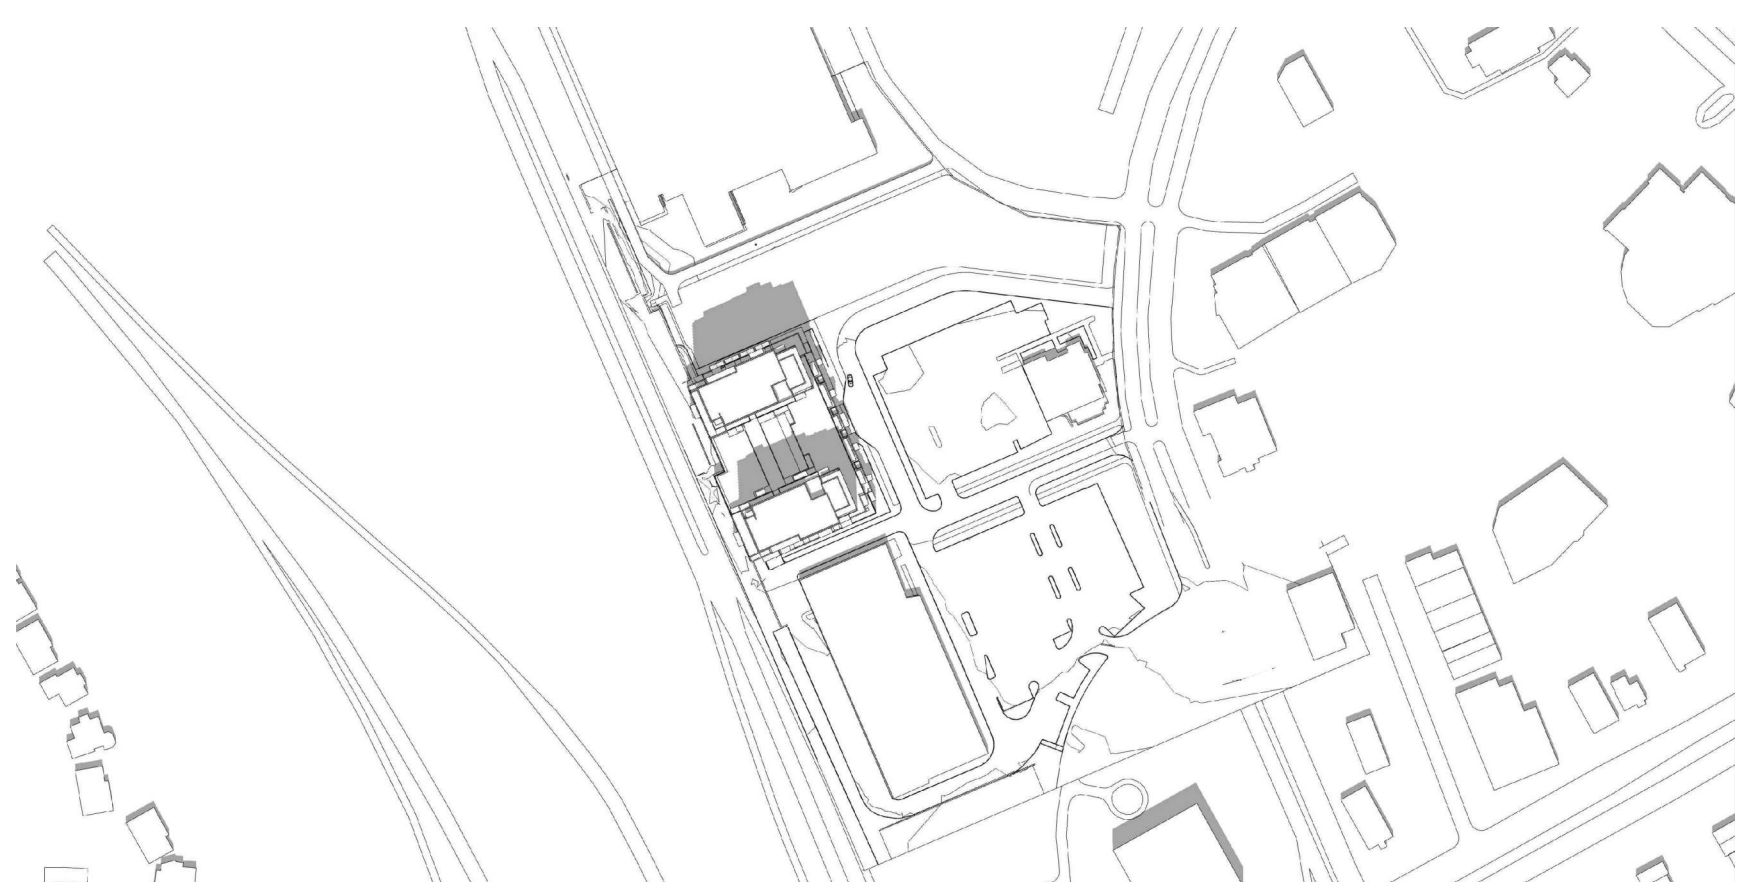


1:00 PM




2:00 PM




3:00 PM

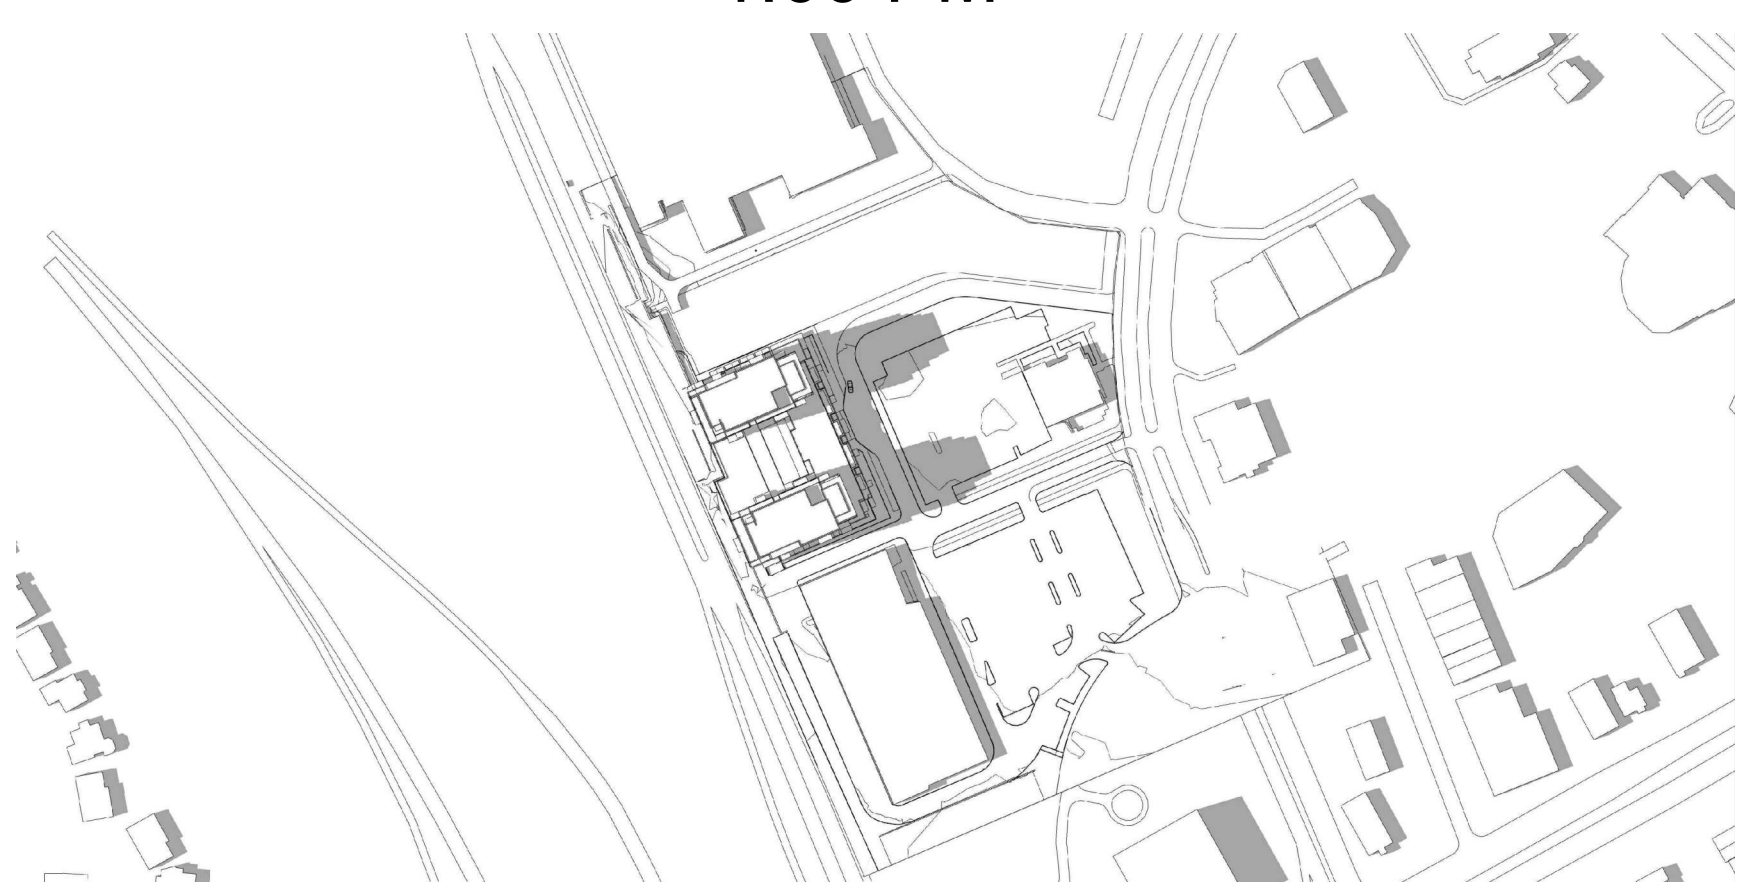


4:00 PM

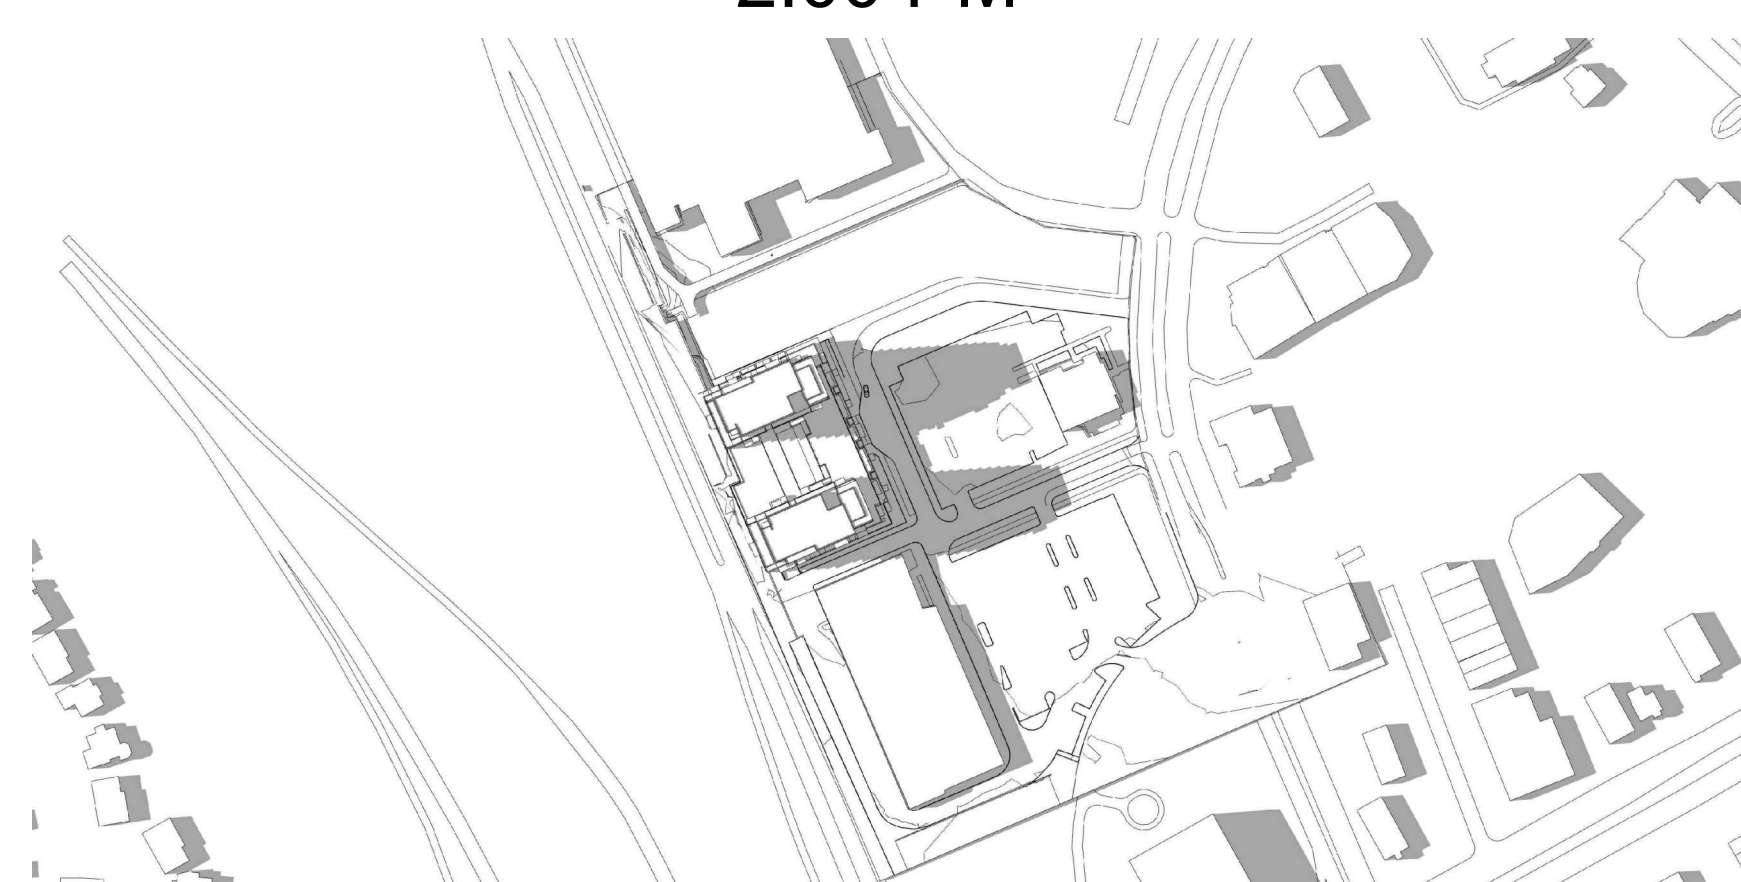

5:00 PM

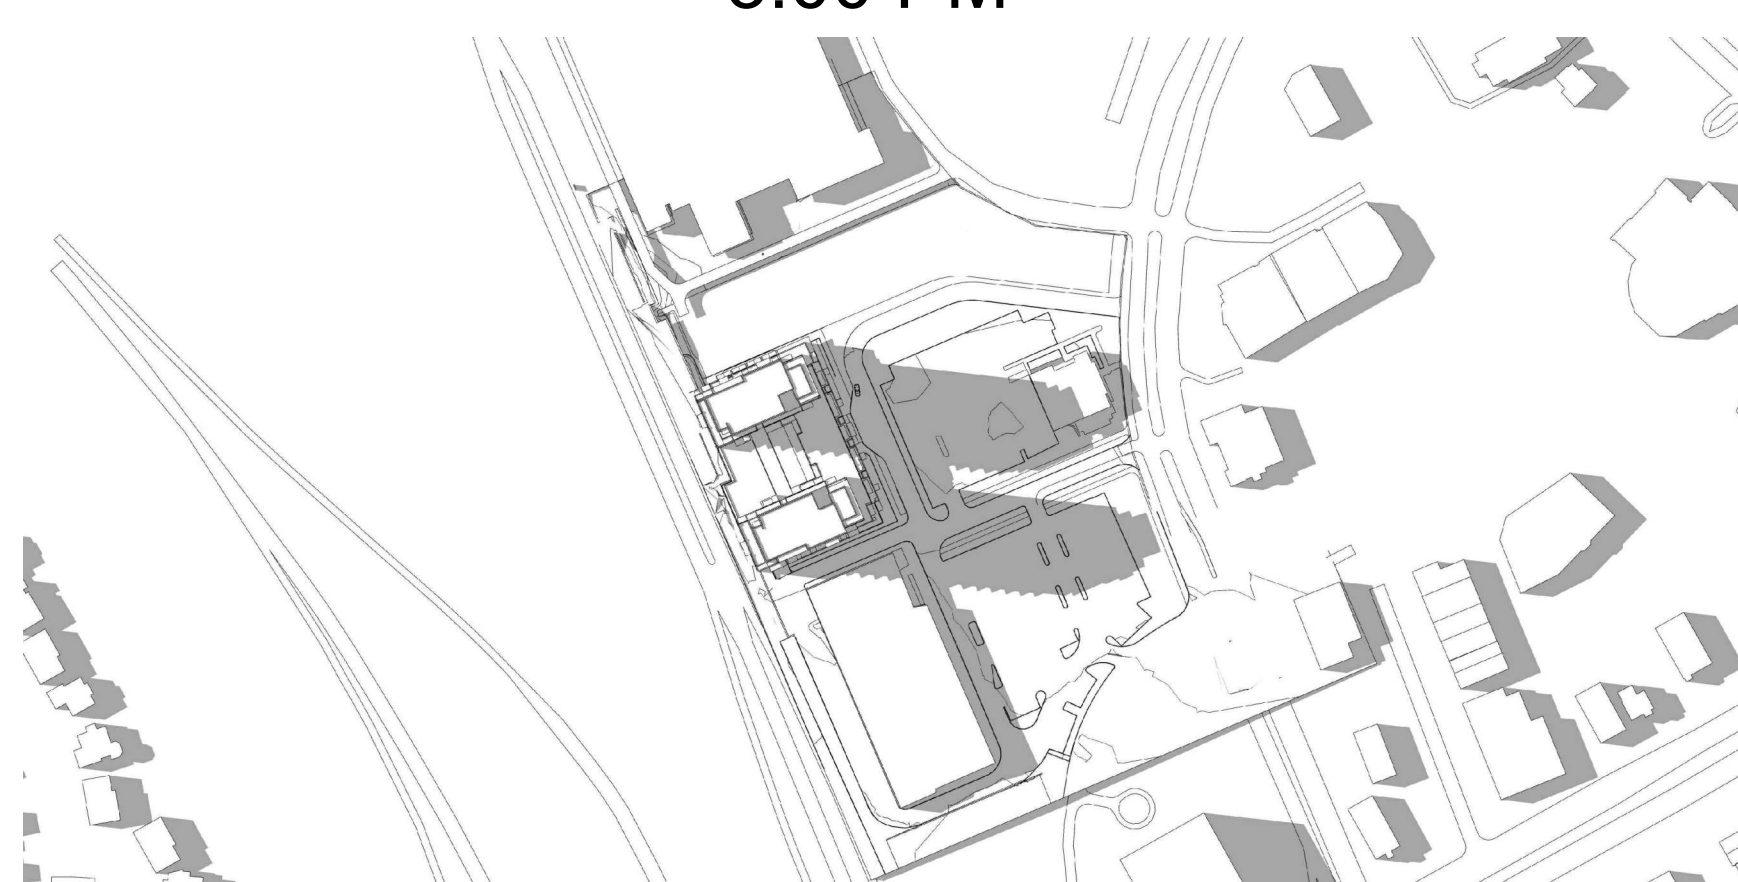

6:00 PM

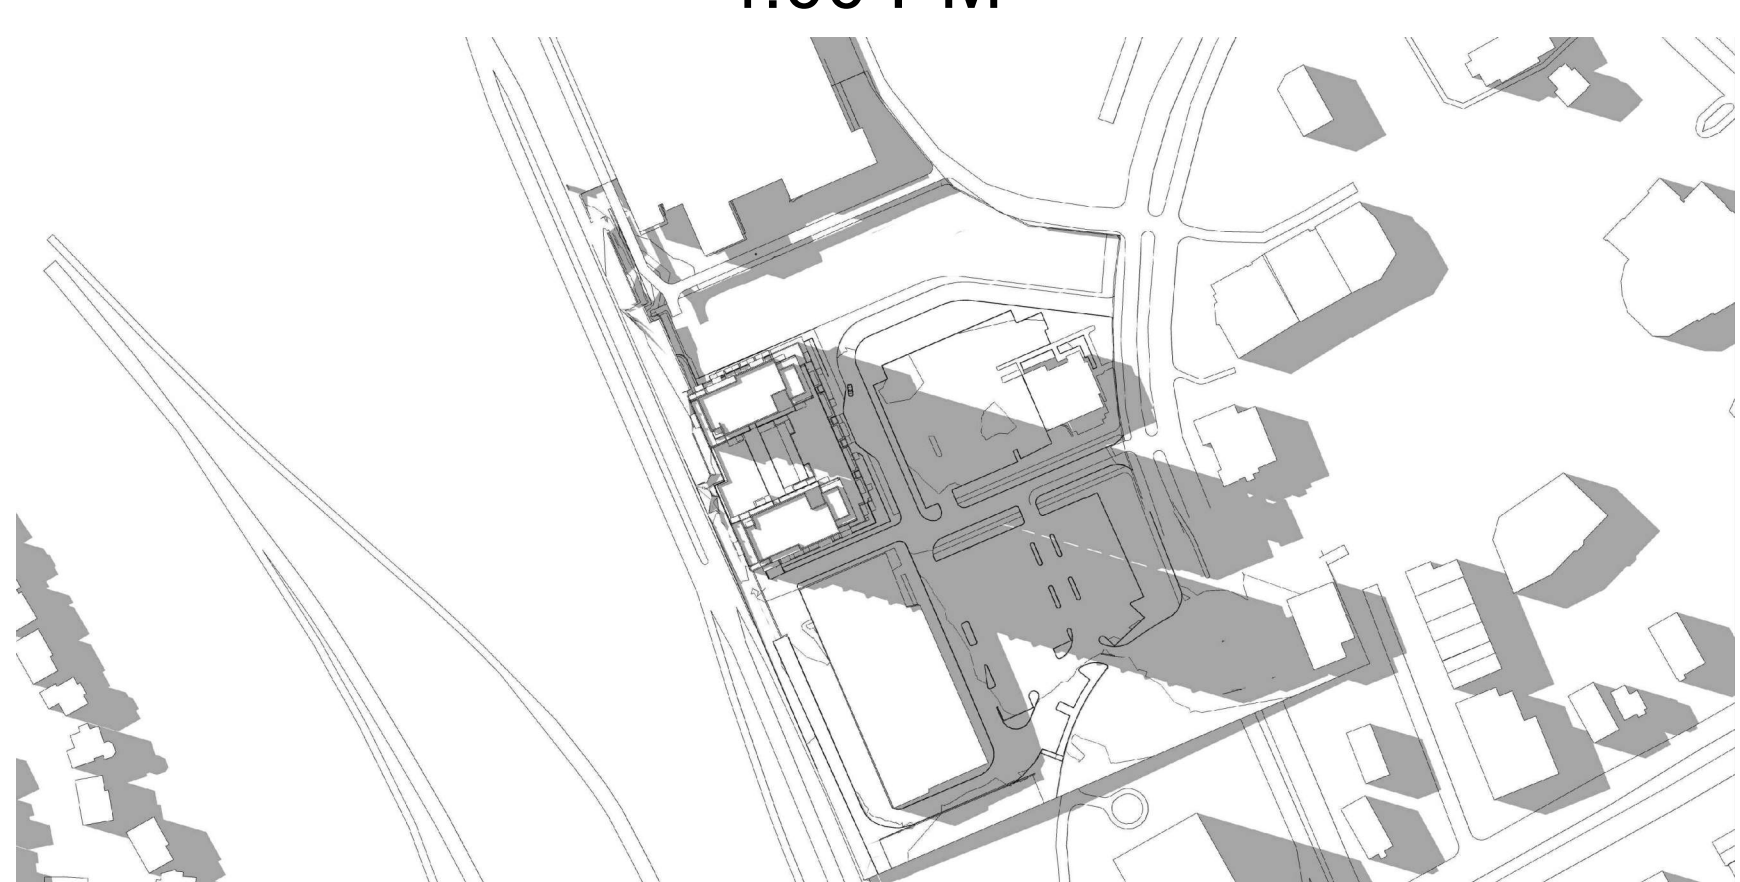

7:00 PM




8:00 PM

No.	DESCRIPTION	DATE
1	ISSUED FOR SPC APPLICATION	2021 10 27
2	ISSUED FOR REVIEW	2021 09 23

ARCHITECT SEAL:

SEAL DATE: STAMP DATE

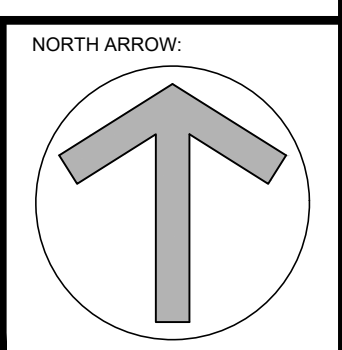

ARCHITECT:  
**RODERICK LAHEY**  
 ARCHITECT INC  
 54 Beech Street, Ottawa, Ontario K1S 3J6  
 1.613.724.9932 1.613.724.1209 www.rodericklahey.ca

PROJECT TITLE:  
**SOUTH KEYS  
 SMART CENTER  
 PHASE 1**  
 OTTAWA ONTARIO

SHEET TITLE:  
**SHADOW STUDY**


DRAWN: T.Z.	CHECKED: R.V.
SCALE:	SHEET No. <b>A-07</b>
PROJECT No. 2030	

IT IS THE RESPONSIBILITY OF THE APPROPRIATE CONTRACTOR TO CHECK AND VERIFY ALL DIMENSIONS ON SITE AND TO REPORT ALL ERRORS AND/OR OMISSIONS TO THE ARCHITECT.  
ALL CONTRACTORS MUST COMPLY WITH ALL PERTINENT CODES AND BY-LAWS.  
THIS DRAWING MAY NOT BE USED FOR CONSTRUCTION UNTIL SIGNED BY THE ARCHITECT.  
DO NOT SCALE DRAWINGS.  
COPYRIGHT RESERVED.

**NOTATION SYMBOLS:**

INDICATES DRAWING NOTES, LISTED ON EACH SHEET.  
INDICATES ASSEMBLY TYPE, REFER TO TYPICAL ASSEMBLIES SCHEDULED.  
INDICATES WINDOW TYPE, REFER TO WINDOW ELEVATIONS AND DETAILS ON A900 SERIES.  
INDICATES DOOR TYPE, REFER TO DOOR SCHEDULE AND DETAILS ON A900 SERIES.  
———DETAIL NUMBER  
\_\_\_\_\_  
TITLE  
\_\_\_\_\_  
SCALE  
\_\_\_\_\_  
DETAIL REFERENCE PAGE  
\_\_\_\_\_  
DETAIL CROSS REFERENCE PAGE

SEPTEMBER 21 (DST)

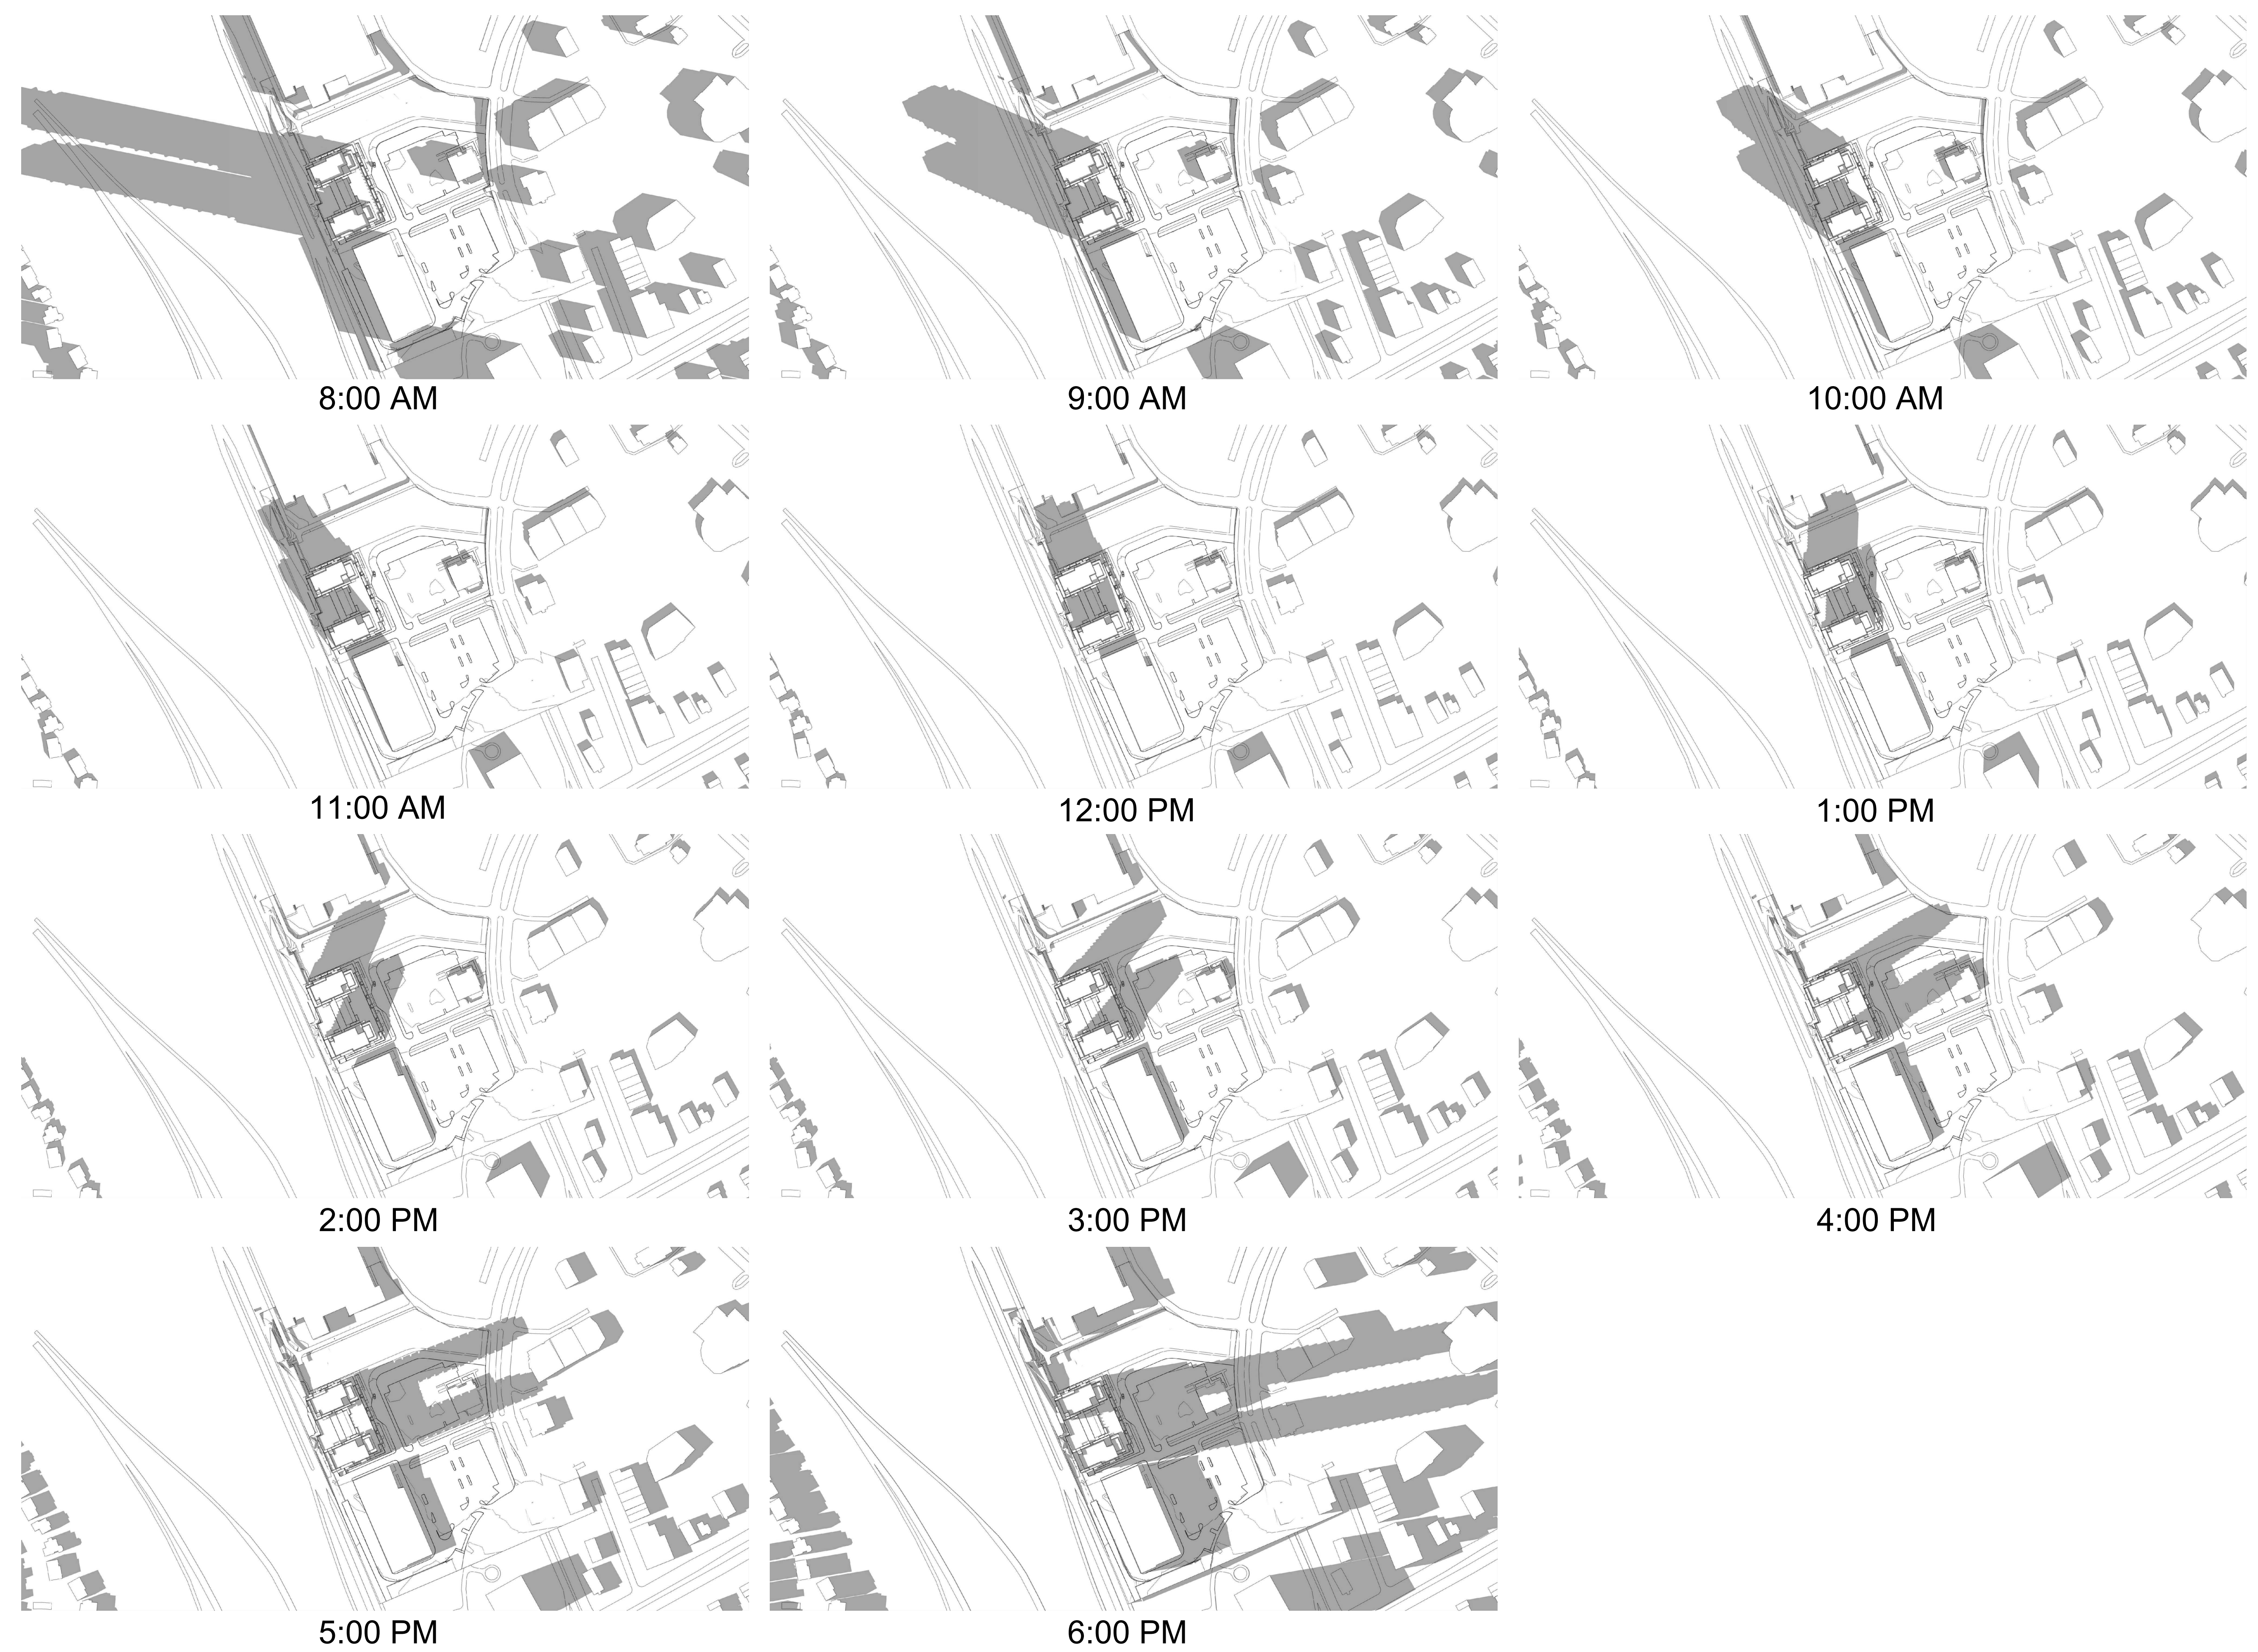

No.	DESCRIPTION	DATE

No.	DESCRIPTION	DATE
	ISSUED FOR SPC APPLICATION	2021 10 27
	ISSUED FOR REVIEW	2021 09 23

REVISIONS:

ARCHITECT SEAL	NORTH ARROW:



ARCHITECT:  
**RODERICK LAHEY**  
ARCHITECT INC  
54 Beech Street, Ottawa, Ontario K1S 3J6  
1.613.724.9932 1.613.724.1209 www.rodericklahey.ca

PROJECT TITLE:  
**SOUTH KEYS  
SMART CENTER  
PHASE 1**  
OTTAWA ONTARIO

SHEET TITLE:  
**SHADOW STUDY**

DRAWN: T.Z.	CHECKED: R.V.
SCALE:	SHEET No. <b>A-08</b>
PROJECT No. <b>2030</b>	

IT IS THE RESPONSIBILITY OF THE APPROPRIATE CONTRACTOR TO CHECK AND VERIFY ALL DIMENSIONS ON SITE AND TO REPORT ALL ERRORS AND/OR OMISSIONS TO THE ARCHITECT.  
ALL CONTRACTORS MUST COMPLY WITH ALL PERTINENT CODES AND BY-LAWS.  
THIS DRAWING MAY NOT BE USED FOR CONSTRUCTION UNTIL SIGNED BY THE ARCHITECT.  
DO NOT SCALE DRAWINGS.  
COPYRIGHT RESERVED.


**NOTATION SYMBOLS:**

INDICATES DRAWING NOTES, LISTED ON EACH SHEET.  
INDICATES ASSEMBLY TYPE, REFER TO TYPICAL ASSEMBLIES SCHEDULE.  
INDICATES WINDOW TYPE, REFER TO WINDOW ELEVATIONS AND DETAILS ON A900 SERIES.  
INDICATES DOOR TYPE, REFER TO DOOR SCHEDULE AND DETAILS ON A900 SERIES.  
———DETAIL NUMBER  
TITLE  
SCALE  
———DETAIL REFERENCE PAGE  
DETAIL CROSS REFERENCE PAGE

**DECEMBER 21**



9:00 AM

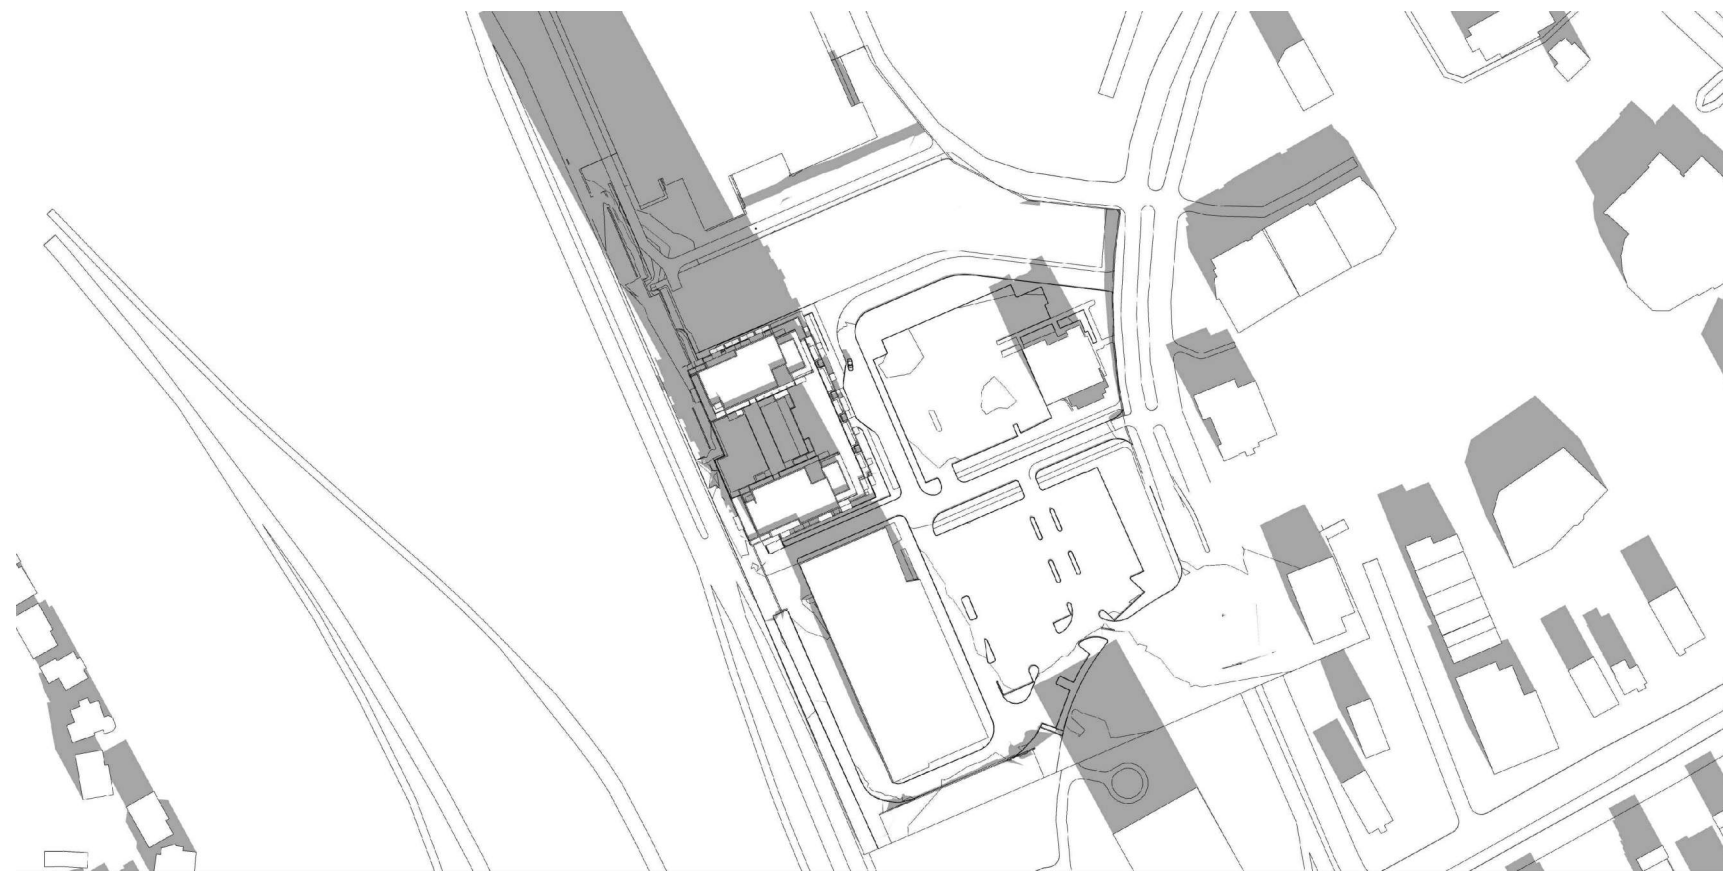

10:00 AM




11:00 AM




12:00 PM



1:00 PM

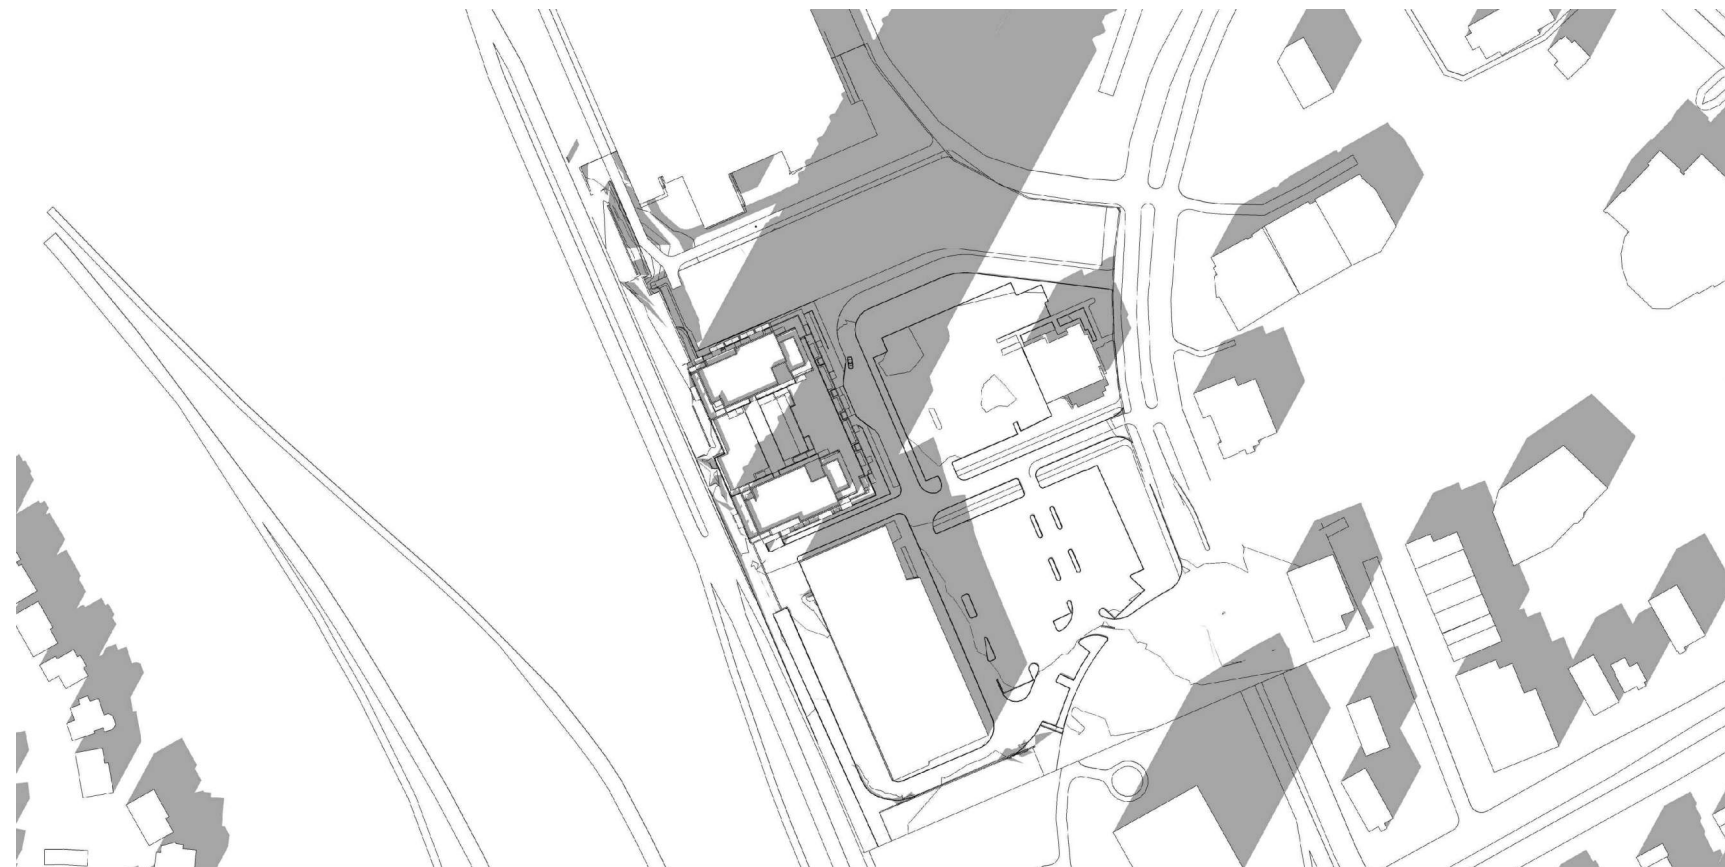

2:00 PM

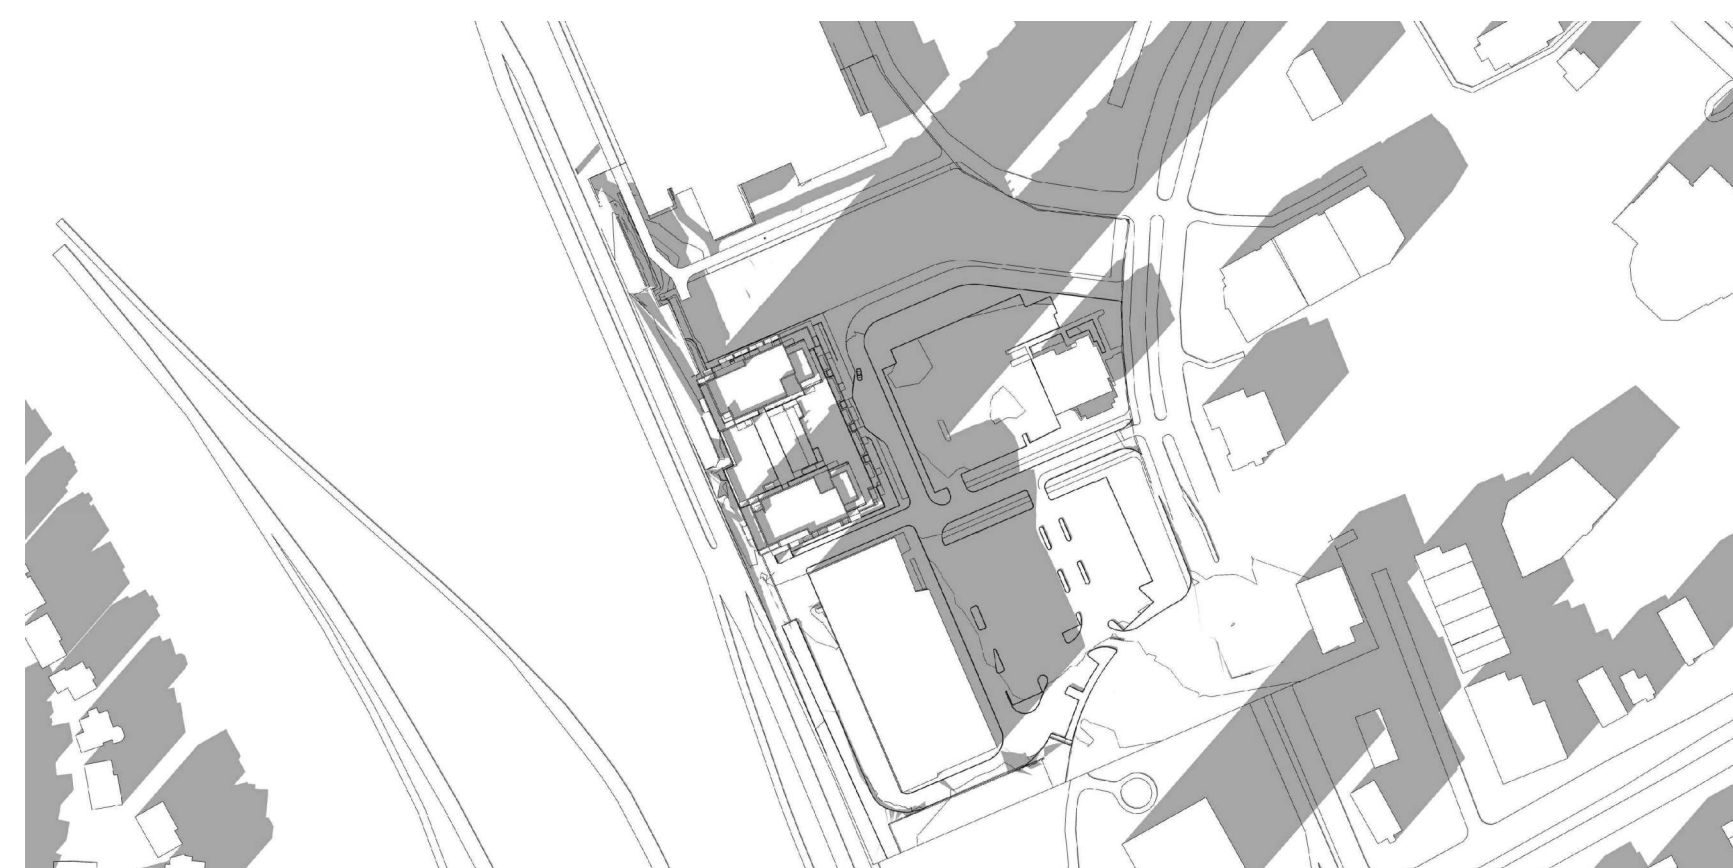

3:00 PM

ISSUED FOR SPC APPLICATION	2021 10 27
ISSUED FOR REVIEW	2021 09 23
No. DESCRIPTION	DATE

REVISIONS:	
ARCHITECT SEAL: Roderick Lahey, 4375	NORTH ARROW:



ARCHITECT:  
**RODERICKLAHEY**  
ARCHITECT INC  
54 Beech Street, Ottawa, Ontario K1S 3J6  
1.613.724.9932 1.613.724.1209 www.rodericklahey.ca

PROJECT TITLE:  
**SOUTH KEYS  
SMART CENTER  
PHASE 1**  
OTTAWA ONTARIO

SHEET TITLE:  
**SHADOW STUDY**

DRAWN: T.Z.	CHECKED: R.V.
-------------	---------------

SCALE:	SHEET No. <b>A-09</b>
--------	-----------------------

PROJECT No. <b>2030</b>	
-------------------------	--