

IT IS THE RESPONSIBILITY OF THE APPROPRIATE CONTRACTOR TO CHECK AND VERIFY ALL DIMENSIONS ON SITE AND TO REPORT ALL ERRORS AND/OR OMISSIONS TO THE ARCHITECT.


ALL CONTRACTORS MUST COMPLY WITH ALL PERTINENT CODES AND BY-LAWS.

THIS DRAWING MAY NOT BE USED FOR CONSTRUCTION UNTIL SIGNED BY THE ARCHITECT.

DO NOT SCALE DRAWINGS.

COPYRIGHT RESERVED.

WITHOUT PREJUDICE

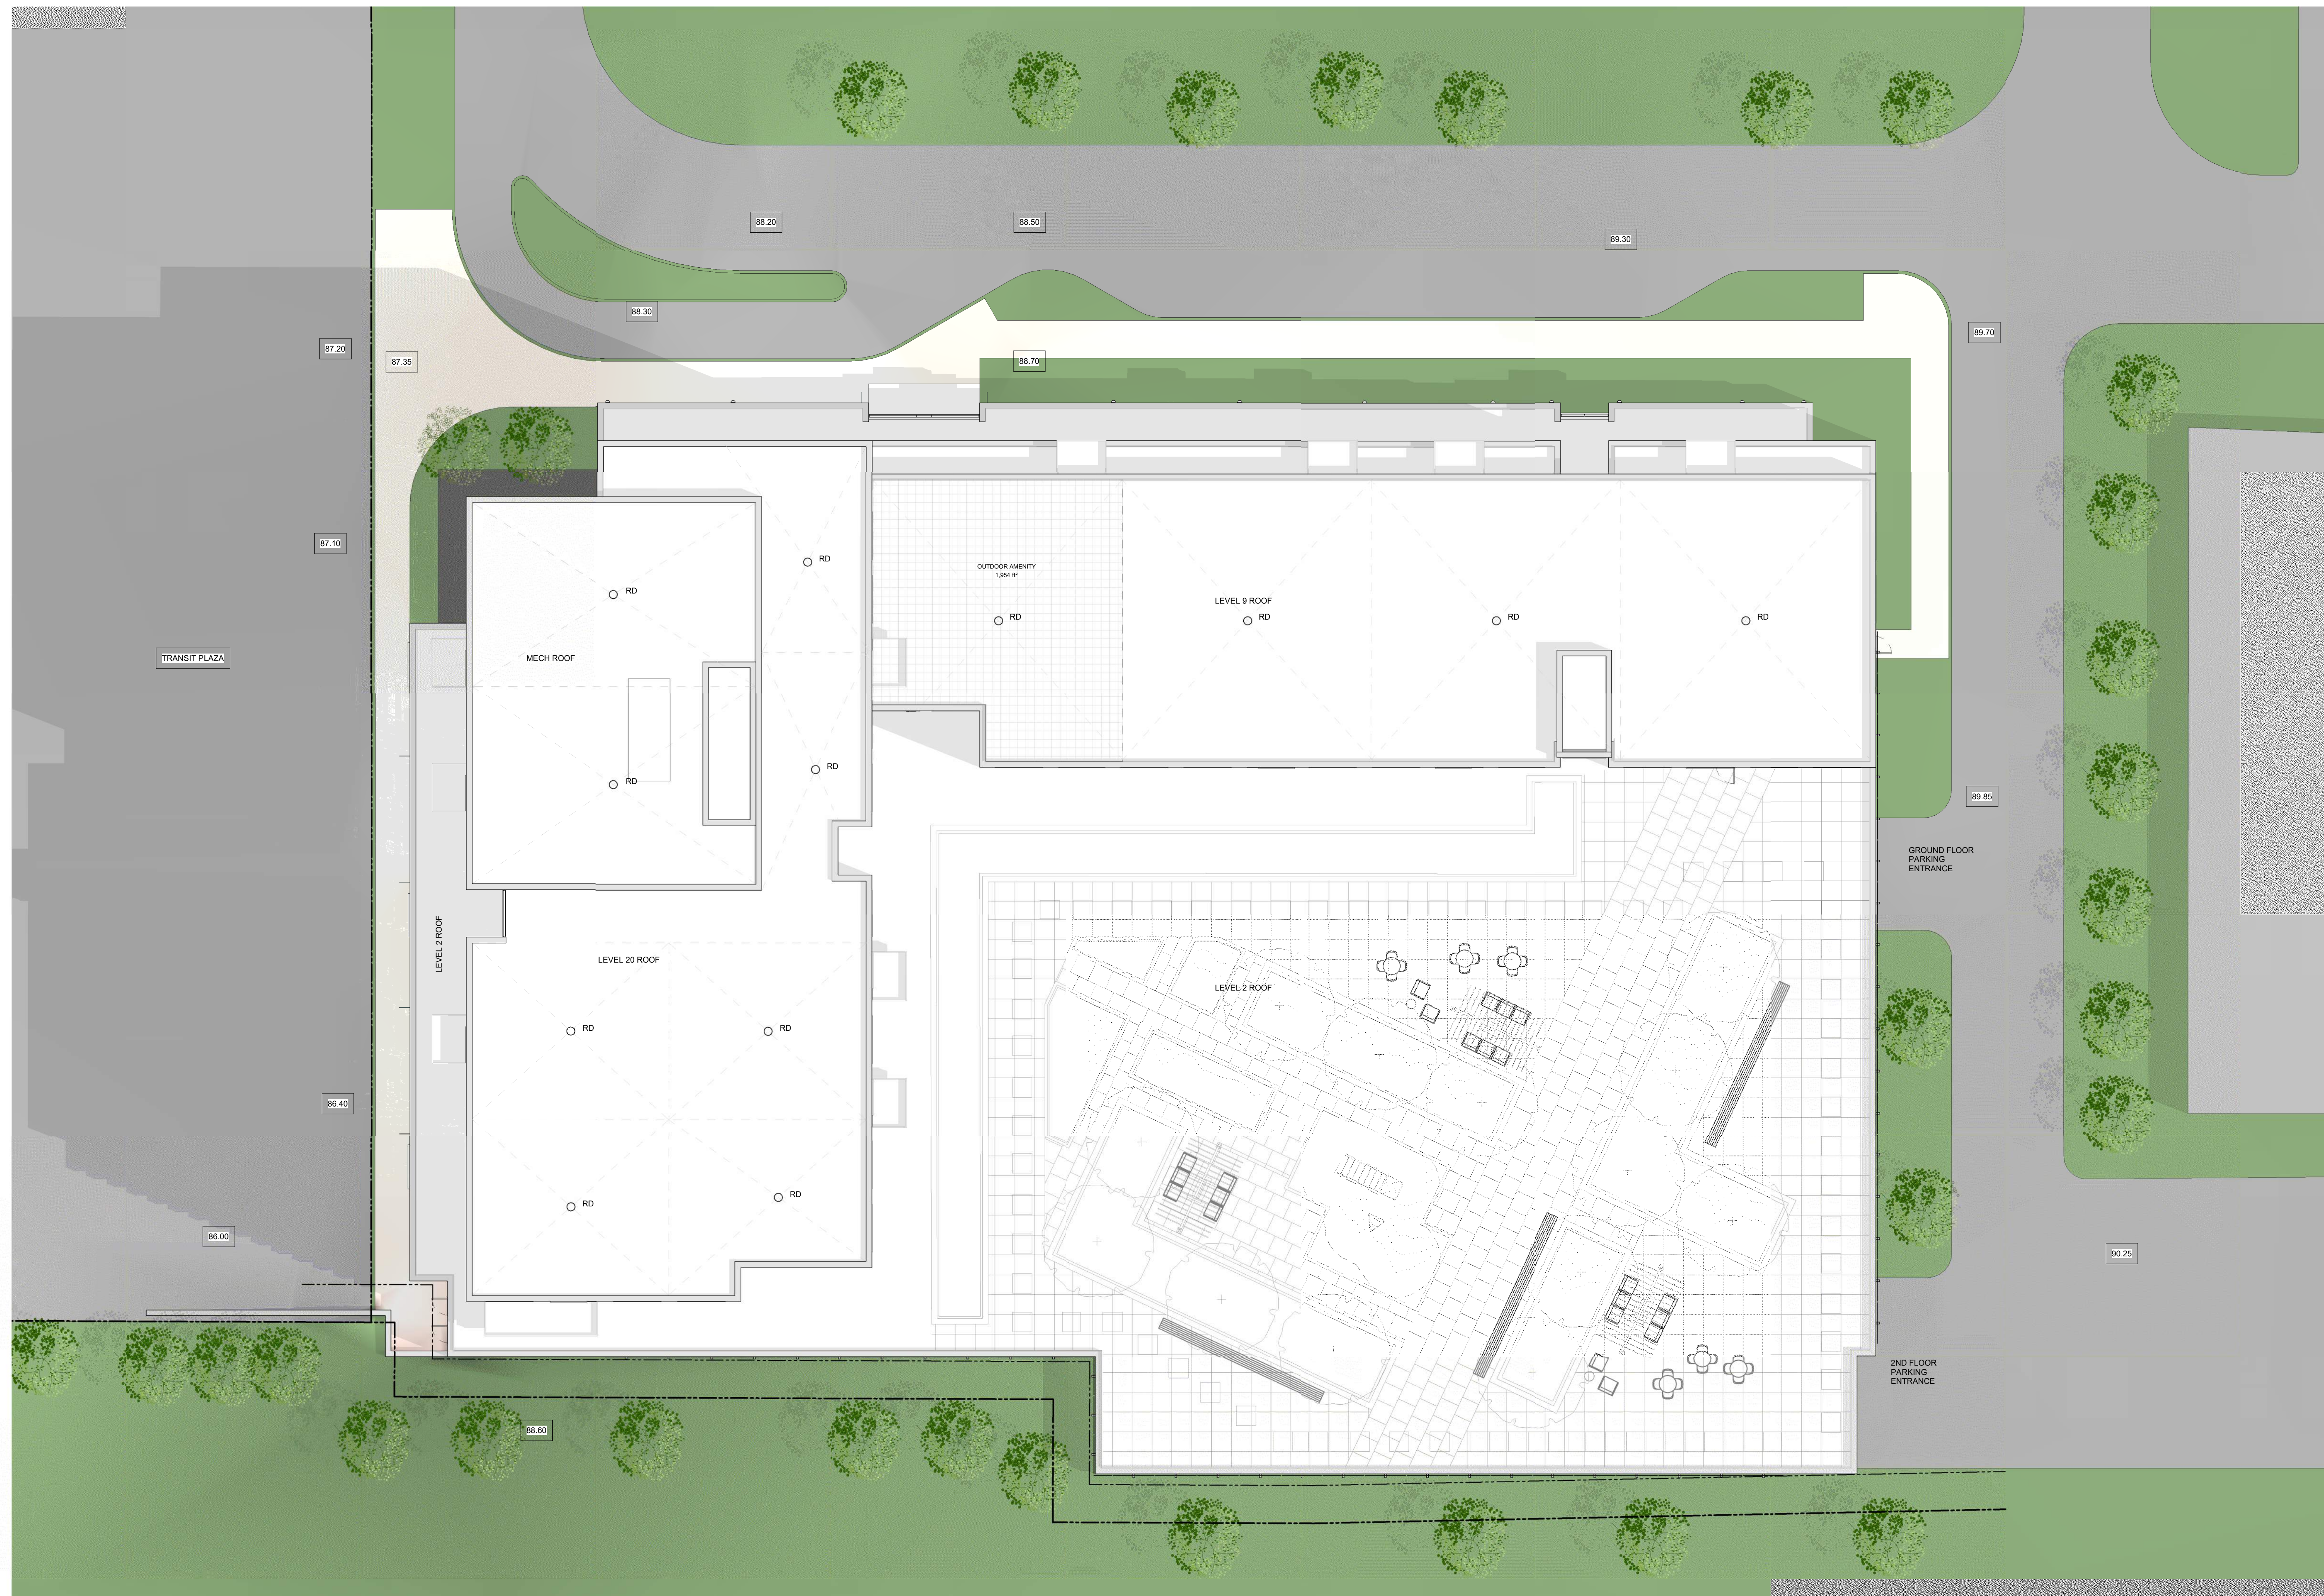

No.	DESCRIPTION	DD.MM.YY
7	ISSUED FOR 1ST ROUND SPC COMMENTS	2023 10 19
6	REVISED CONCEPT ISSUED TO CONSULTANTS	2023 07 28
5	ISSUED WITH GENERAL UPDATES	2023 04 12
4	ISSUED WITH GENERAL UPDATES	2023 02 07
3	ISSUED FOR SPC APPLICATION	2021 10 28
2	ISSUED WITH GENERAL UPDATES	2021 09 28
1	ISSUED FOR CONSULTANT START UP	2021 08 31

REVISIONS:

ARCHITECT SEAL:	NORTH ARROW:

CLIENT:

**SMARTCENTRES**  
REAL ESTATE INVESTMENT TRUST

SMARTCENTRES

ARCHITECT:

**rla/architecture**  
56 Beech Street, Ottawa, Ontario K1S 3J6  
t.613.724.9932 f.613.724.1209 www.rodericklahey.ca

PROJECT TITLE:

Ottawa, ON

SmartCentres South Keys

SHEET TITLE:


CONTEXT PLAN

DRAWN: Author	CHECKED: Checker
SCALE: 1 : 150	SHEET No.:
PROJECT No.:	<b>A-001</b>
2030	


PAPER SIZE: ISO Full (Beech St) (707.00 x 1000.00mm)

IT IS THE RESPONSIBILITY OF THE APPROPRIATE CONTRACTOR TO CHECK AND VERIFY ALL DIMENSIONS ON SITE AND TO REPORT ALL ERRORS AND/OR OMISSIONS TO THE ARCHITECT.  
 ALL CONTRACTORS MUST COMPLY WITH ALL PERTINENT CODES AND BY-LAWS.  
 THIS DRAWING MAY NOT BE USED FOR CONSTRUCTION UNTIL SIGNED BY THE ARCHITECT.  
 DO NOT SCALE DRAWINGS.  
 COPYRIGHT RESERVED.


**WITHOUT PREJUDICE**

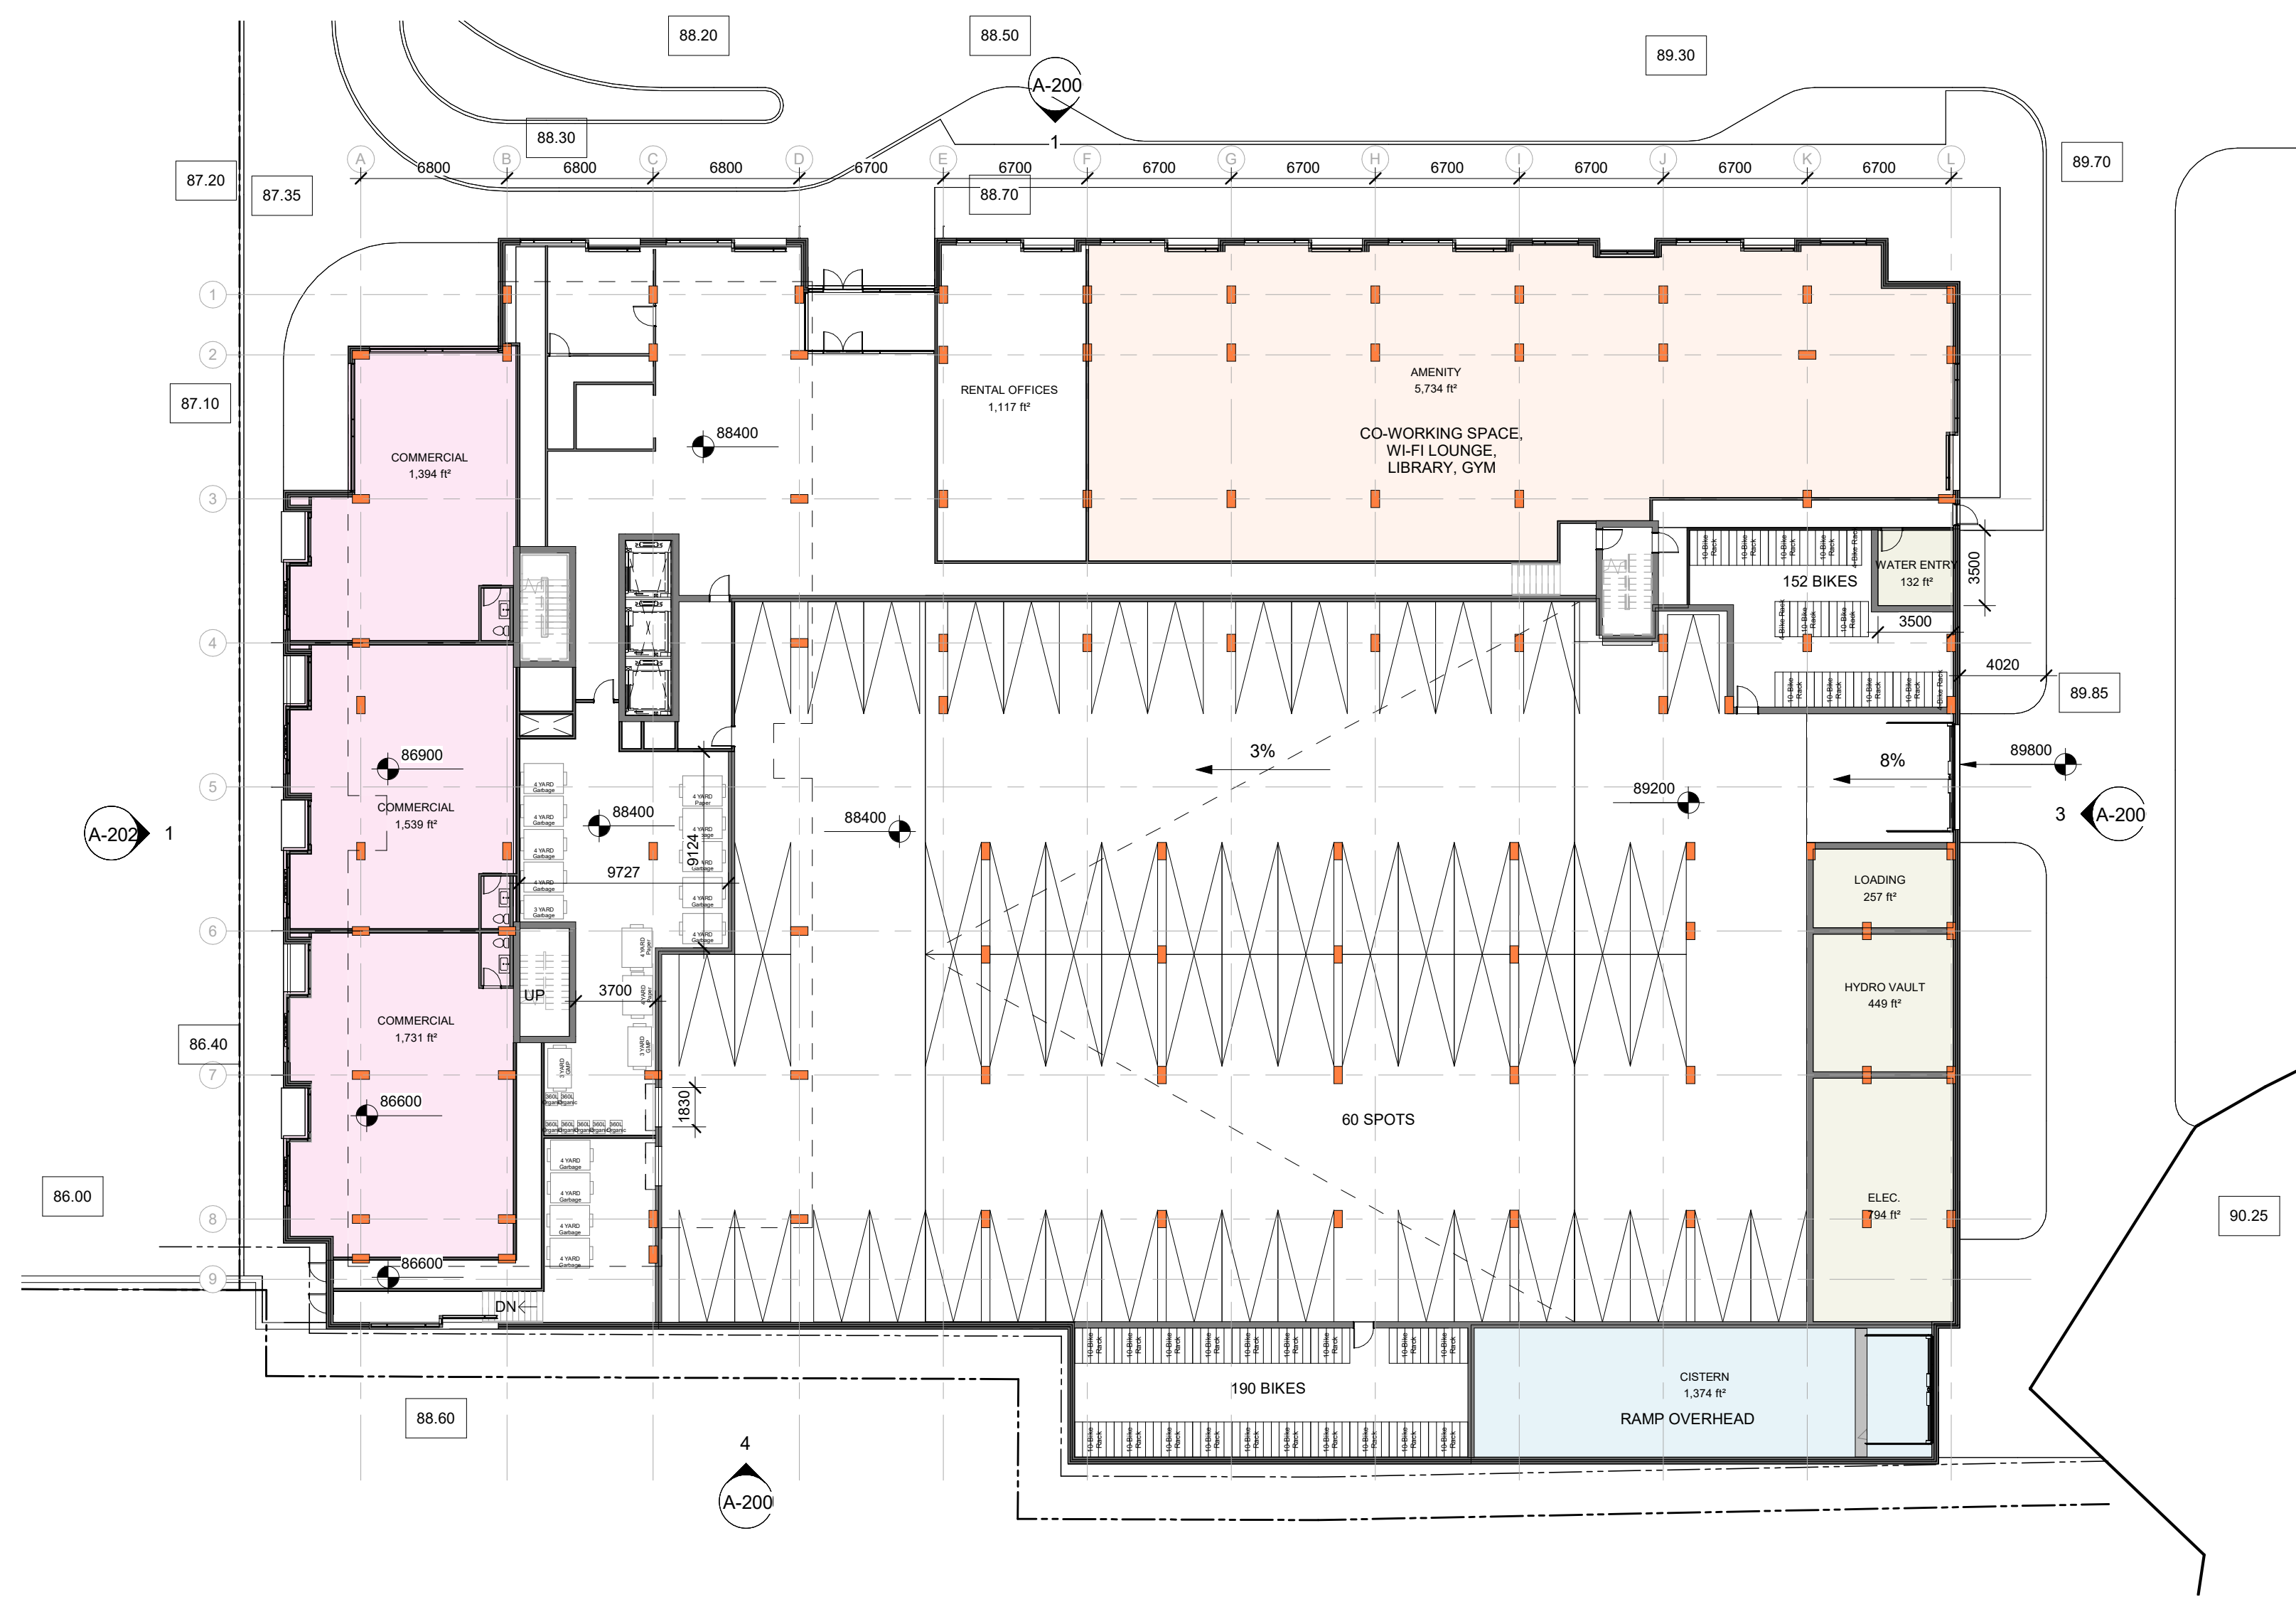


GROUND FLOOR PLAN

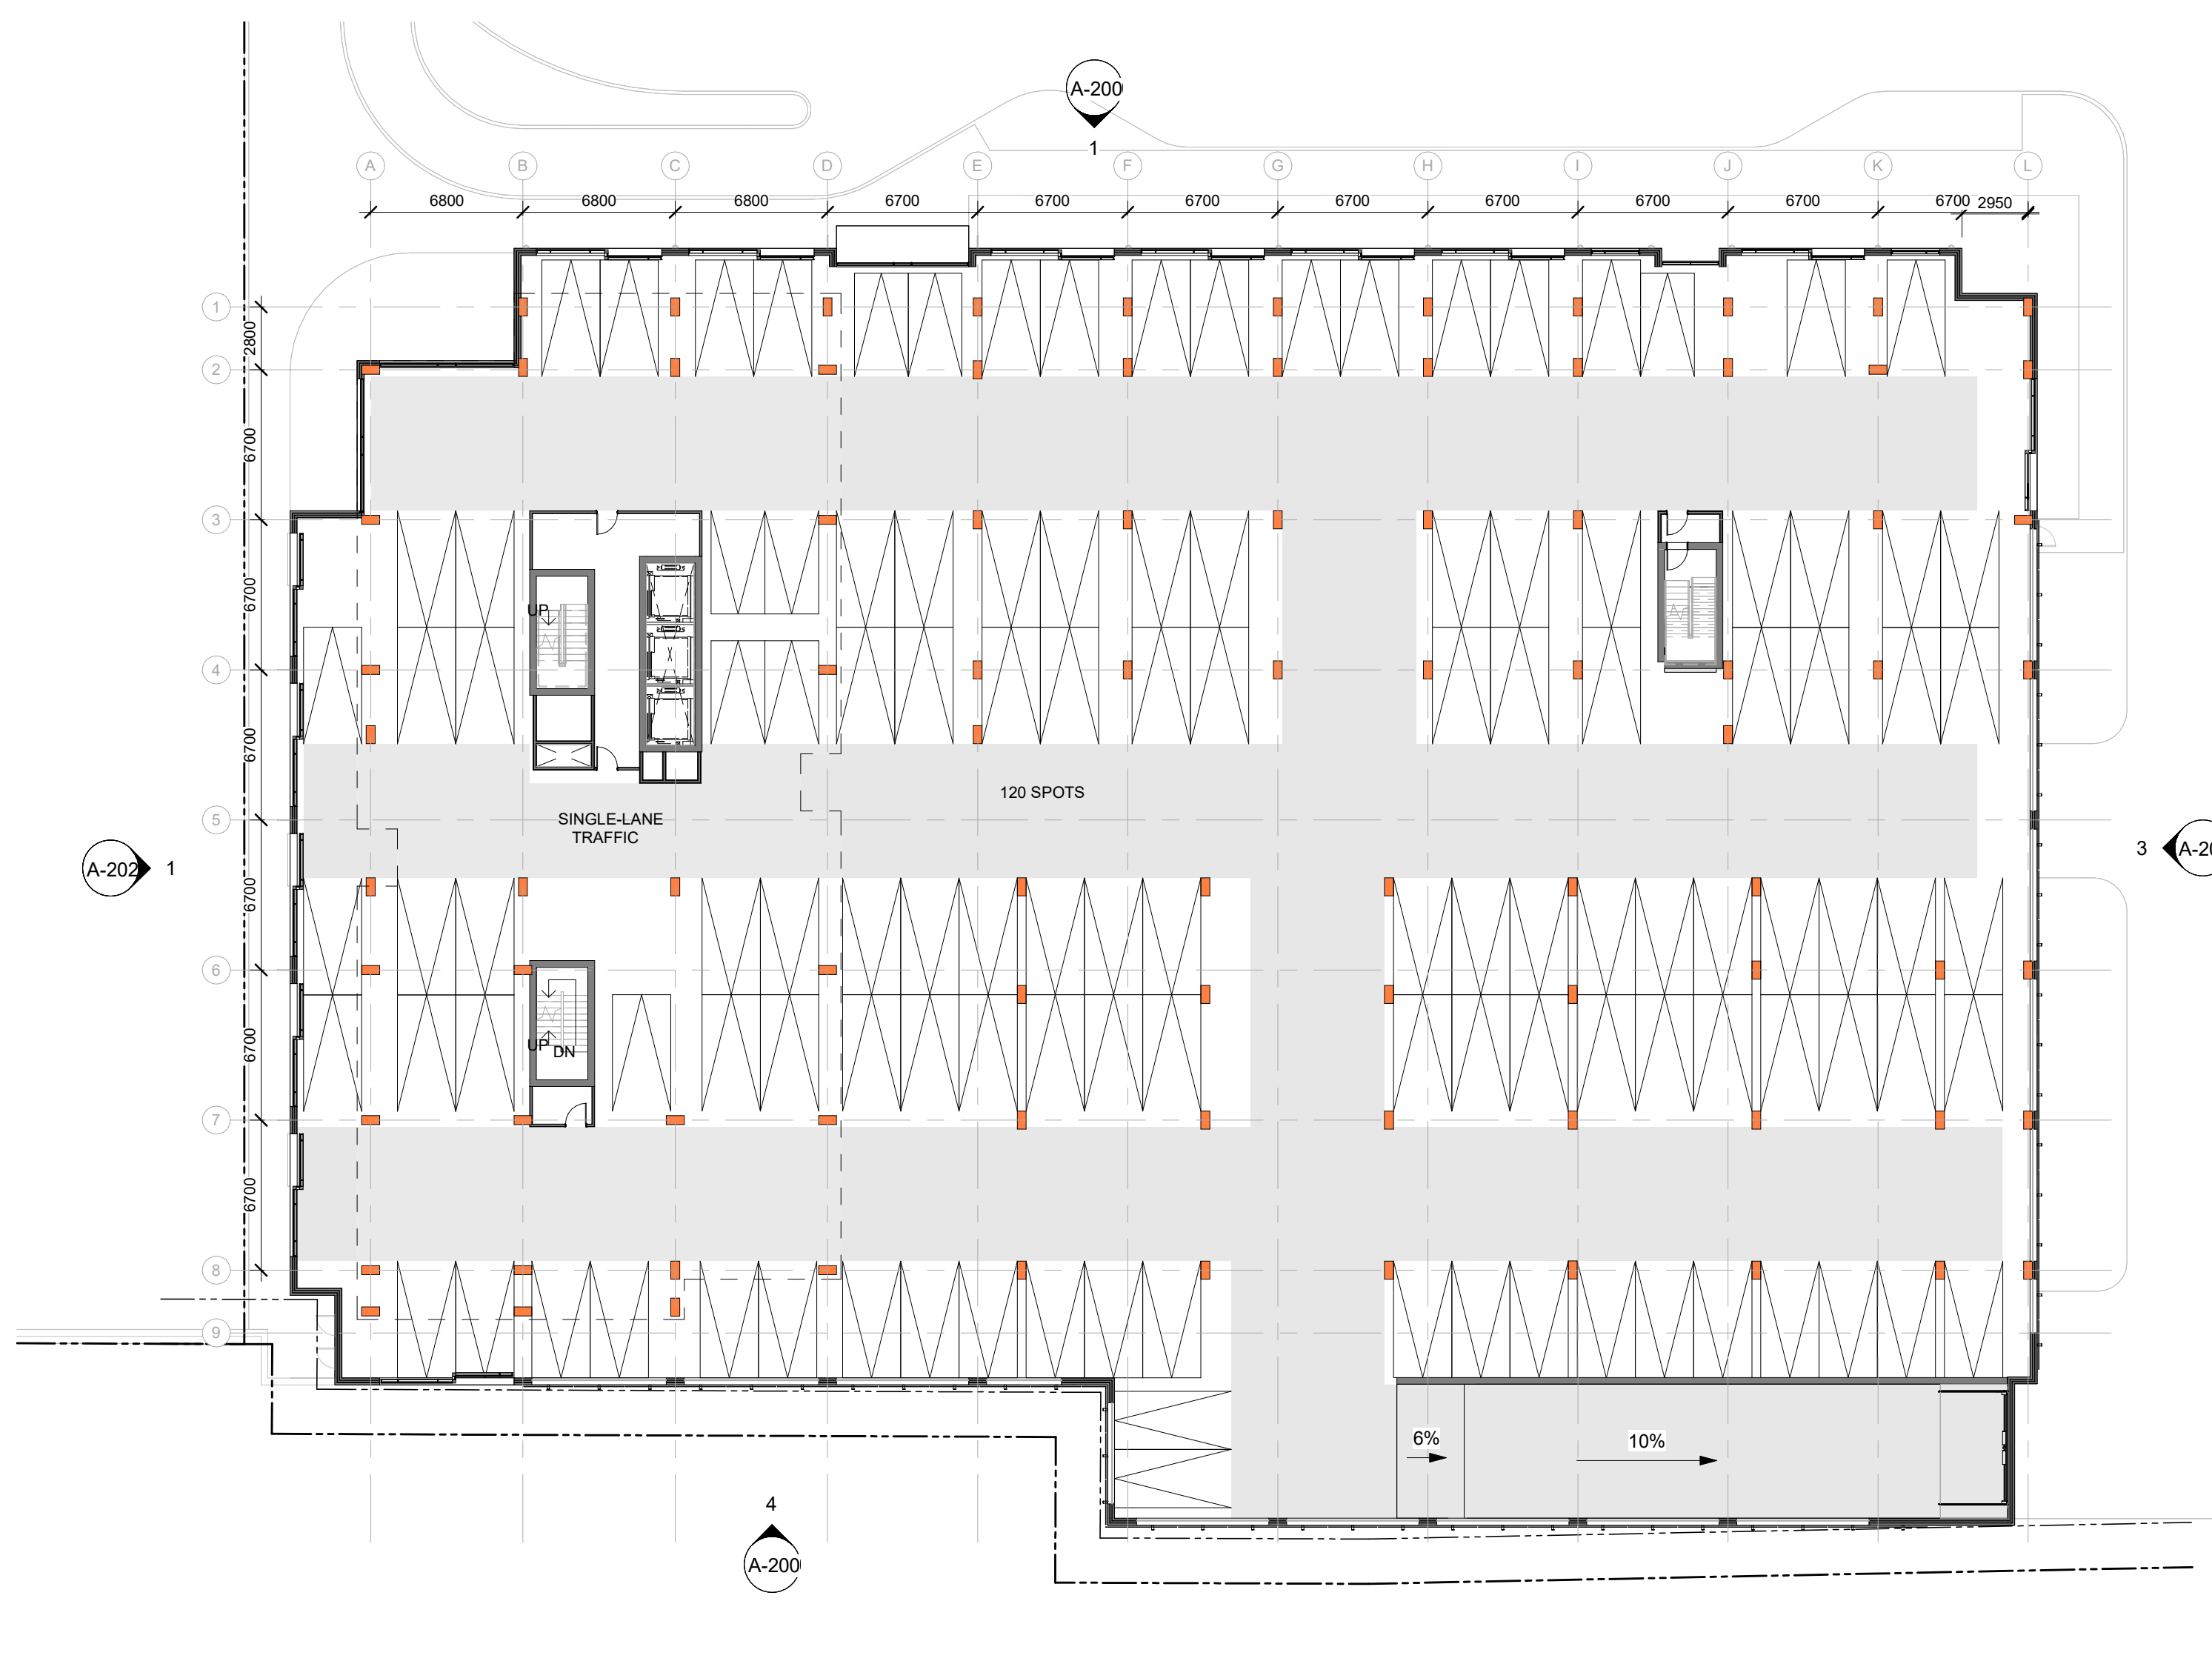

L2 PLAN

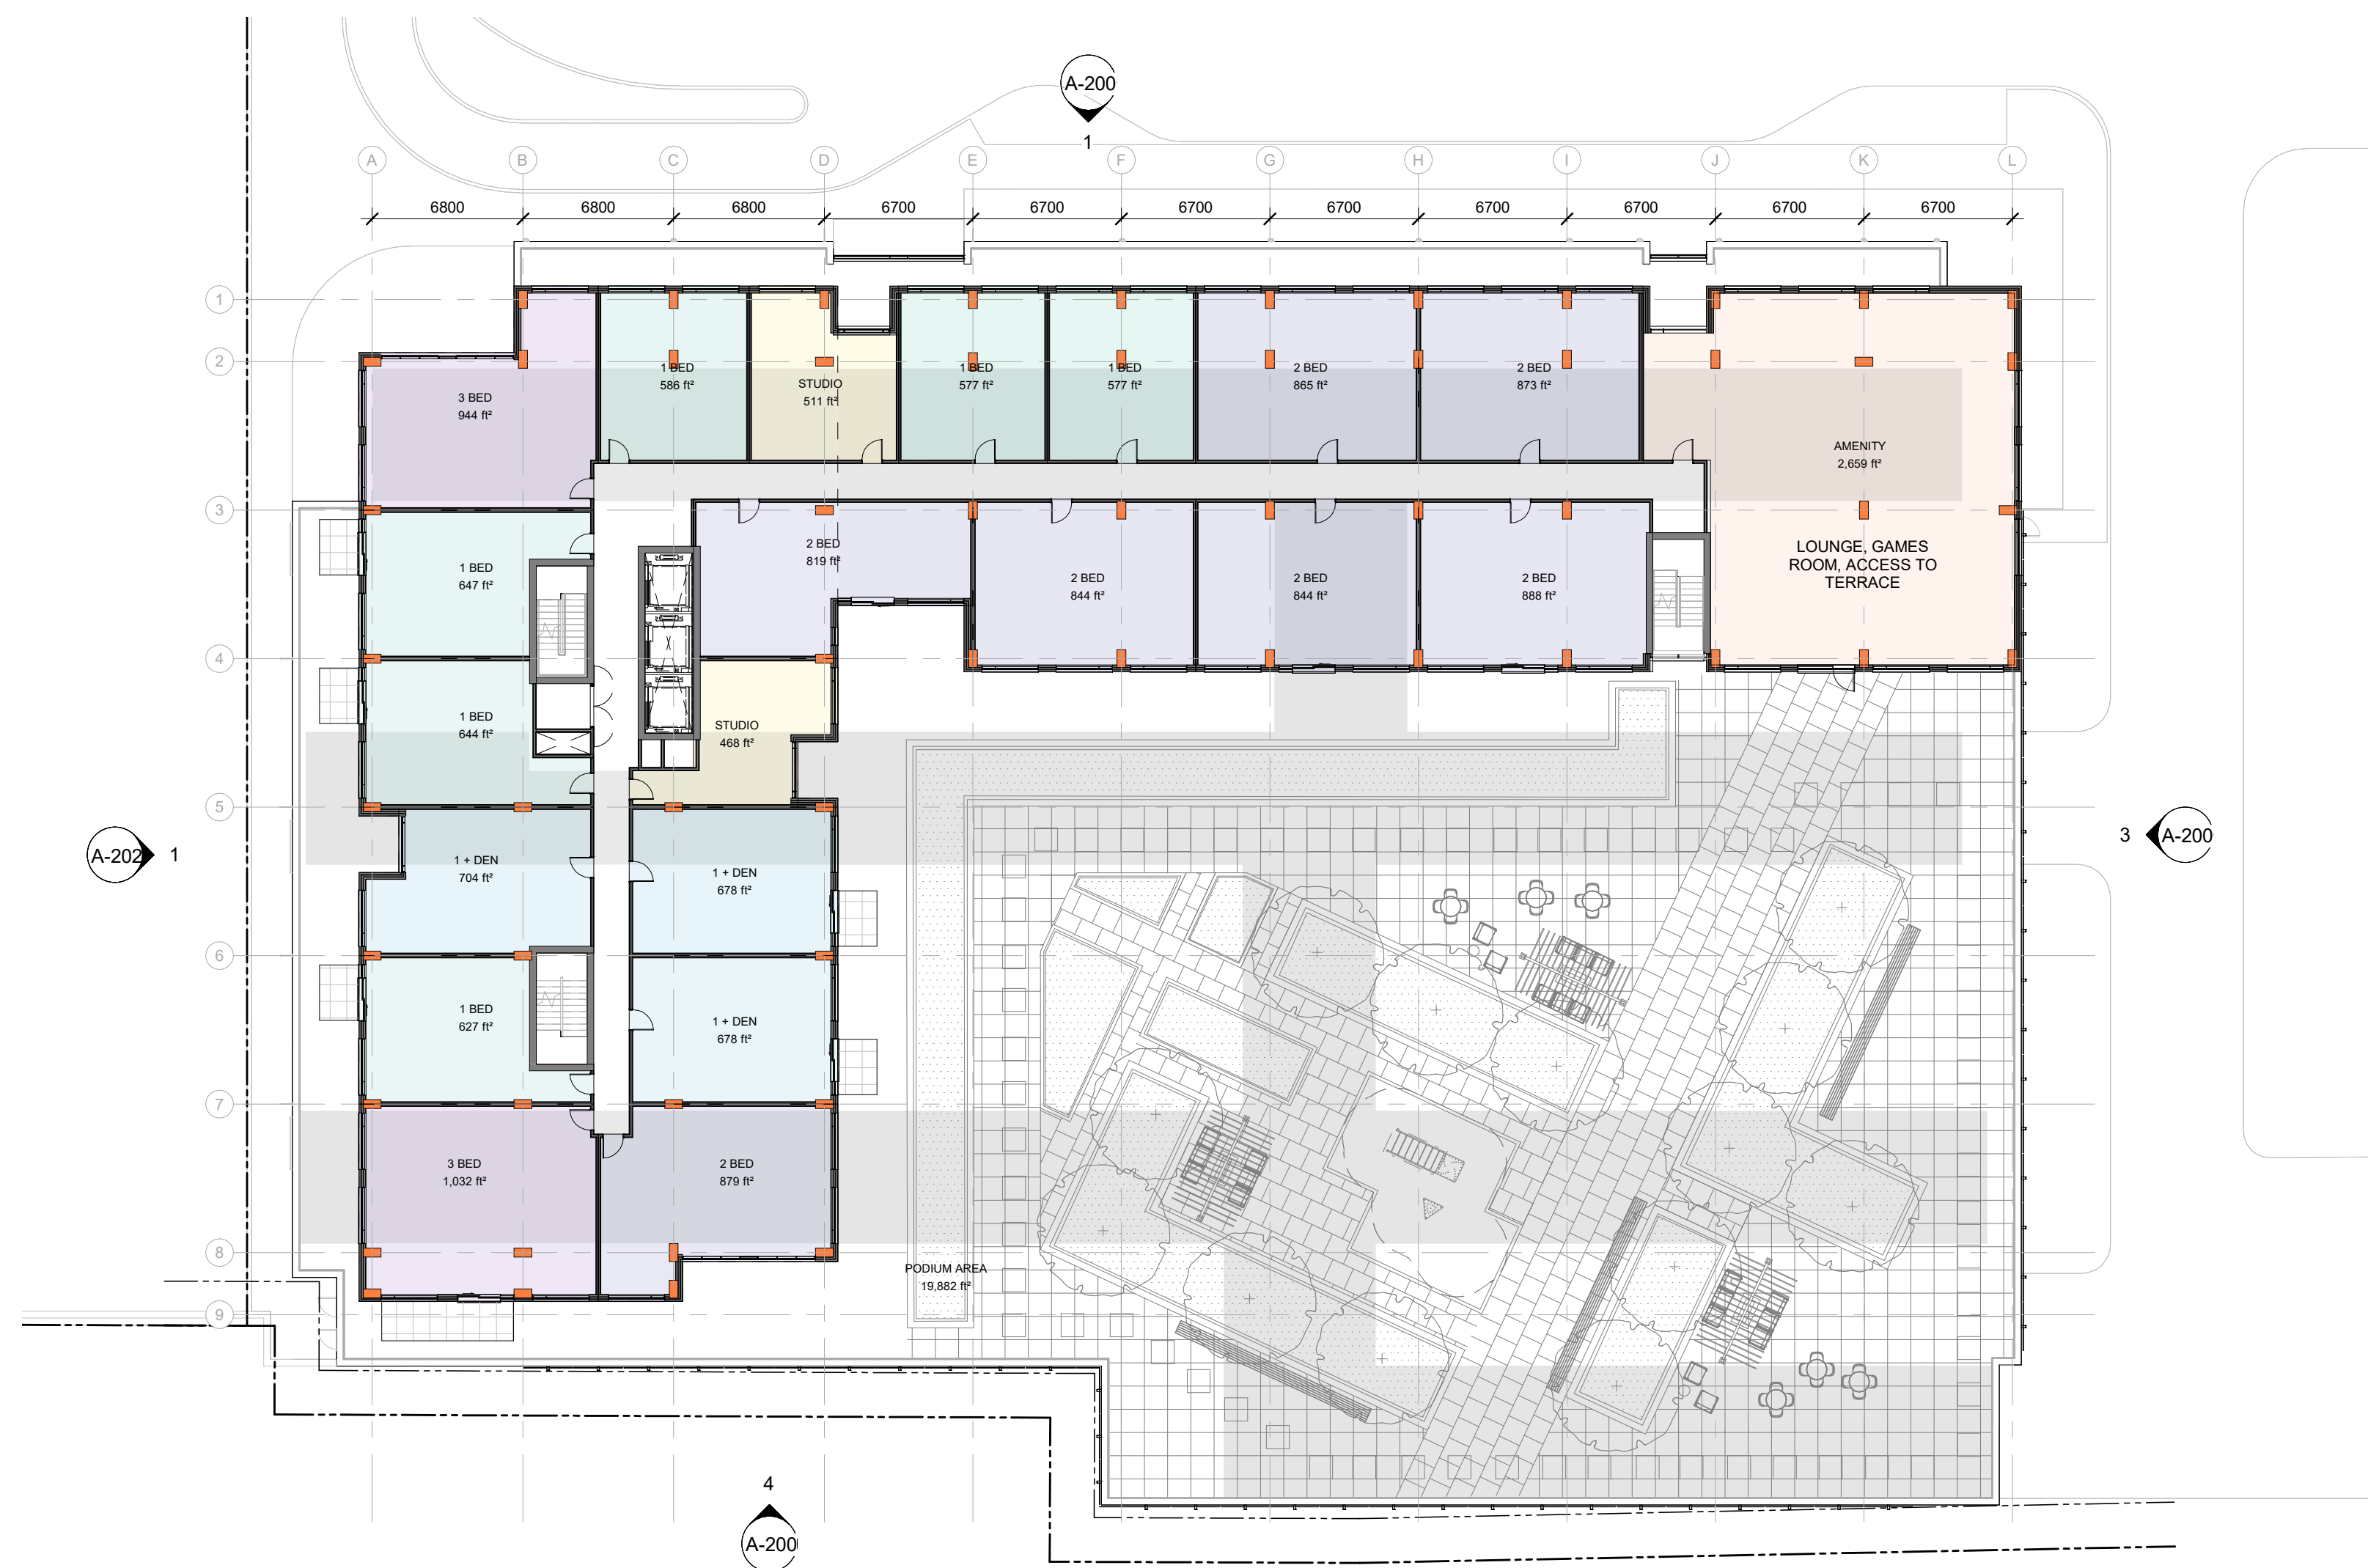

L3 PLAN

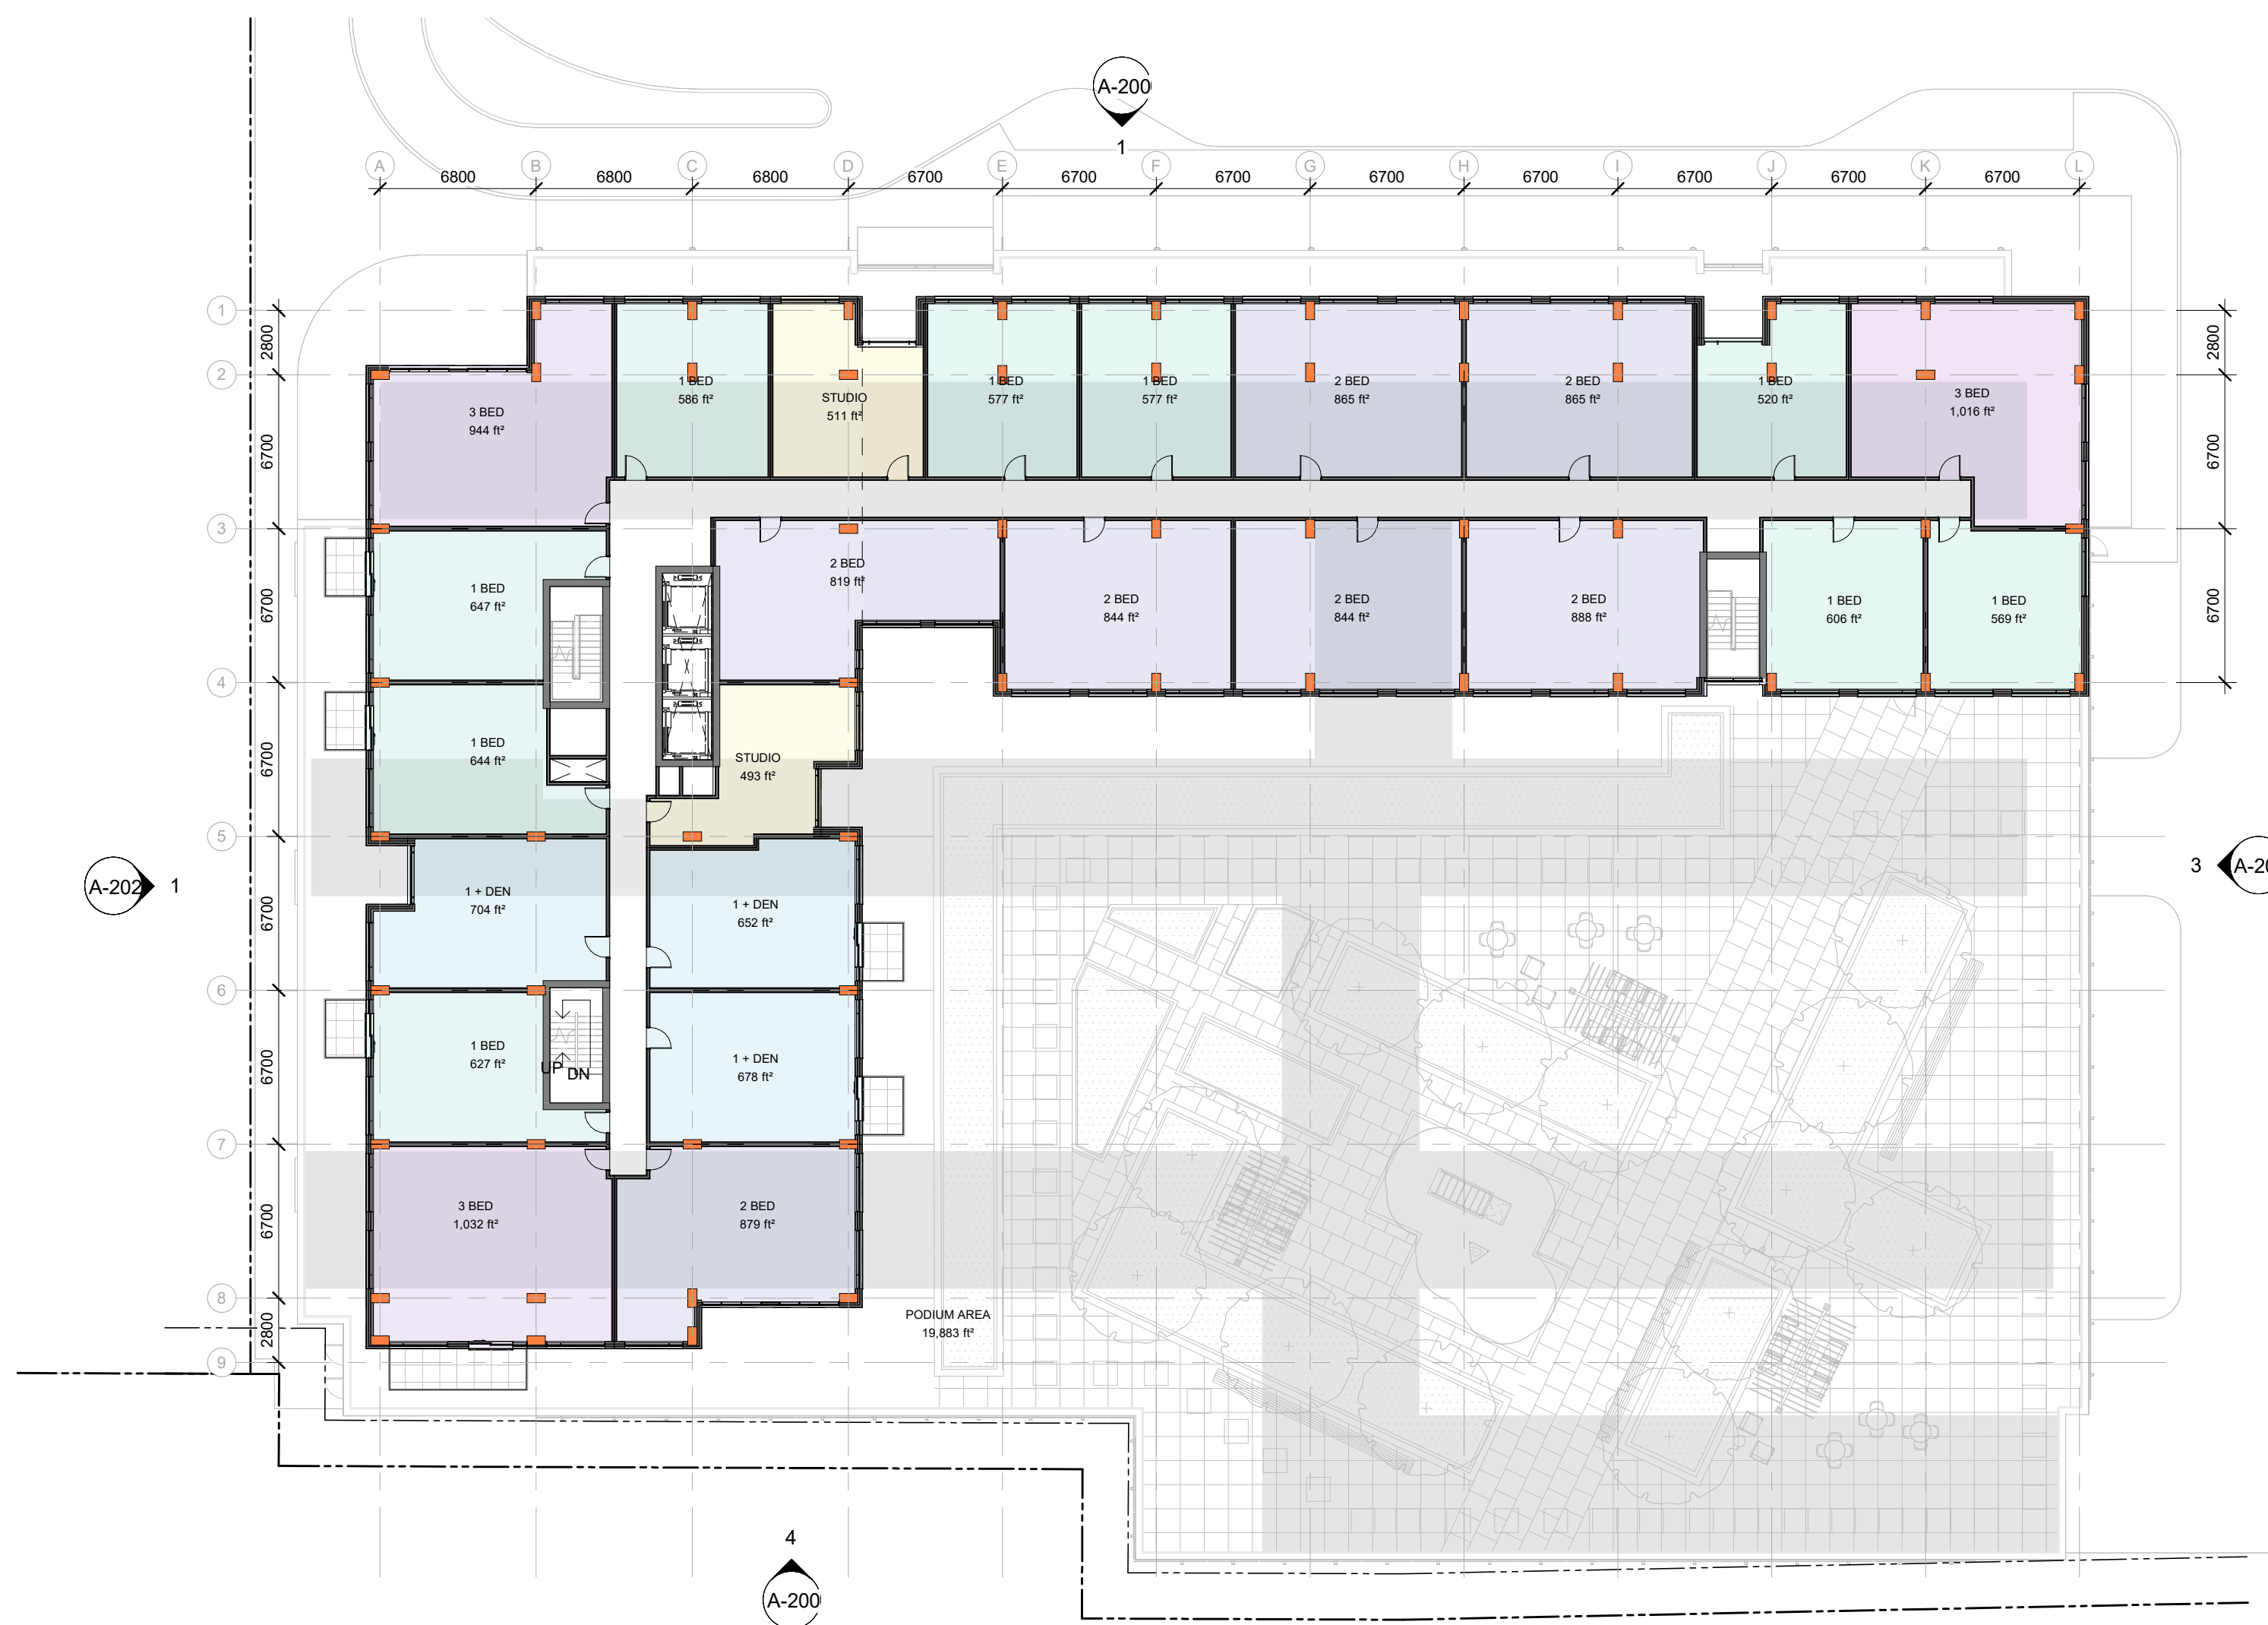

L4-7 PLAN

No.	DESCRIPTION	DD.MM.YY
7	ISSUED FOR 1ST ROUND SPIC COMMENTS	2023 10 19
6	REVISED CONCEPT ISSUED TO CONSULTANTS	2023 07 28
5	ISSUED WITH GENERAL UPDATES	2023 04 12
4	ISSUED WITH GENERAL UPDATES	2023 02 07
3	ISSUED FOR SPIC APPLICATION	2021 10 28
2	ISSUED WITH GENERAL UPDATES	2021 07 28
1	ISSUED FOR CONSULTANT START UP	2021 08 31

REVISIONS:

ARCHITECT SEAL: \_\_\_\_\_

NORTH ARROW:

TRUE NORTH

CLIENT:

SMARTCENTRES

ARCHITECT:

56 Beech Street, Ottawa, Ontario K1S 3J6  
 t.613.724.9932 f.613.724.1209 www.rodericklathey.ca

PROJECT TITLE:

Ottawa, ON

SmartCentres South Keys

SHEET TITLE:


FLOOR PLANS

DRAWN: Author	CHECKED: Checker
SCALE: 1 : 250	SHEET No: <b>A-101</b>
PROJECT No: 2030	


PAPER SIZE: ISO Full Base B1 (707.00 x 1000.00mm)

IT IS THE RESPONSIBILITY OF THE APPROPRIATE CONTRACTOR TO CHECK AND VERIFY ALL DIMENSIONS ON SITE AND TO REPORT ALL ERRORS AND/OR OMISSIONS TO THE ARCHITECT.  
 ALL CONTRACTORS MUST COMPLY WITH ALL PERTINENT CODES AND BY-LAWS.  
 THIS DRAWING MAY NOT BE USED FOR CONSTRUCTION UNTIL SIGNED BY THE ARCHITECT.  
 DO NOT SCALE DRAWINGS.  
 COPYRIGHT RESERVED.


WITHOUT PREJUDICE

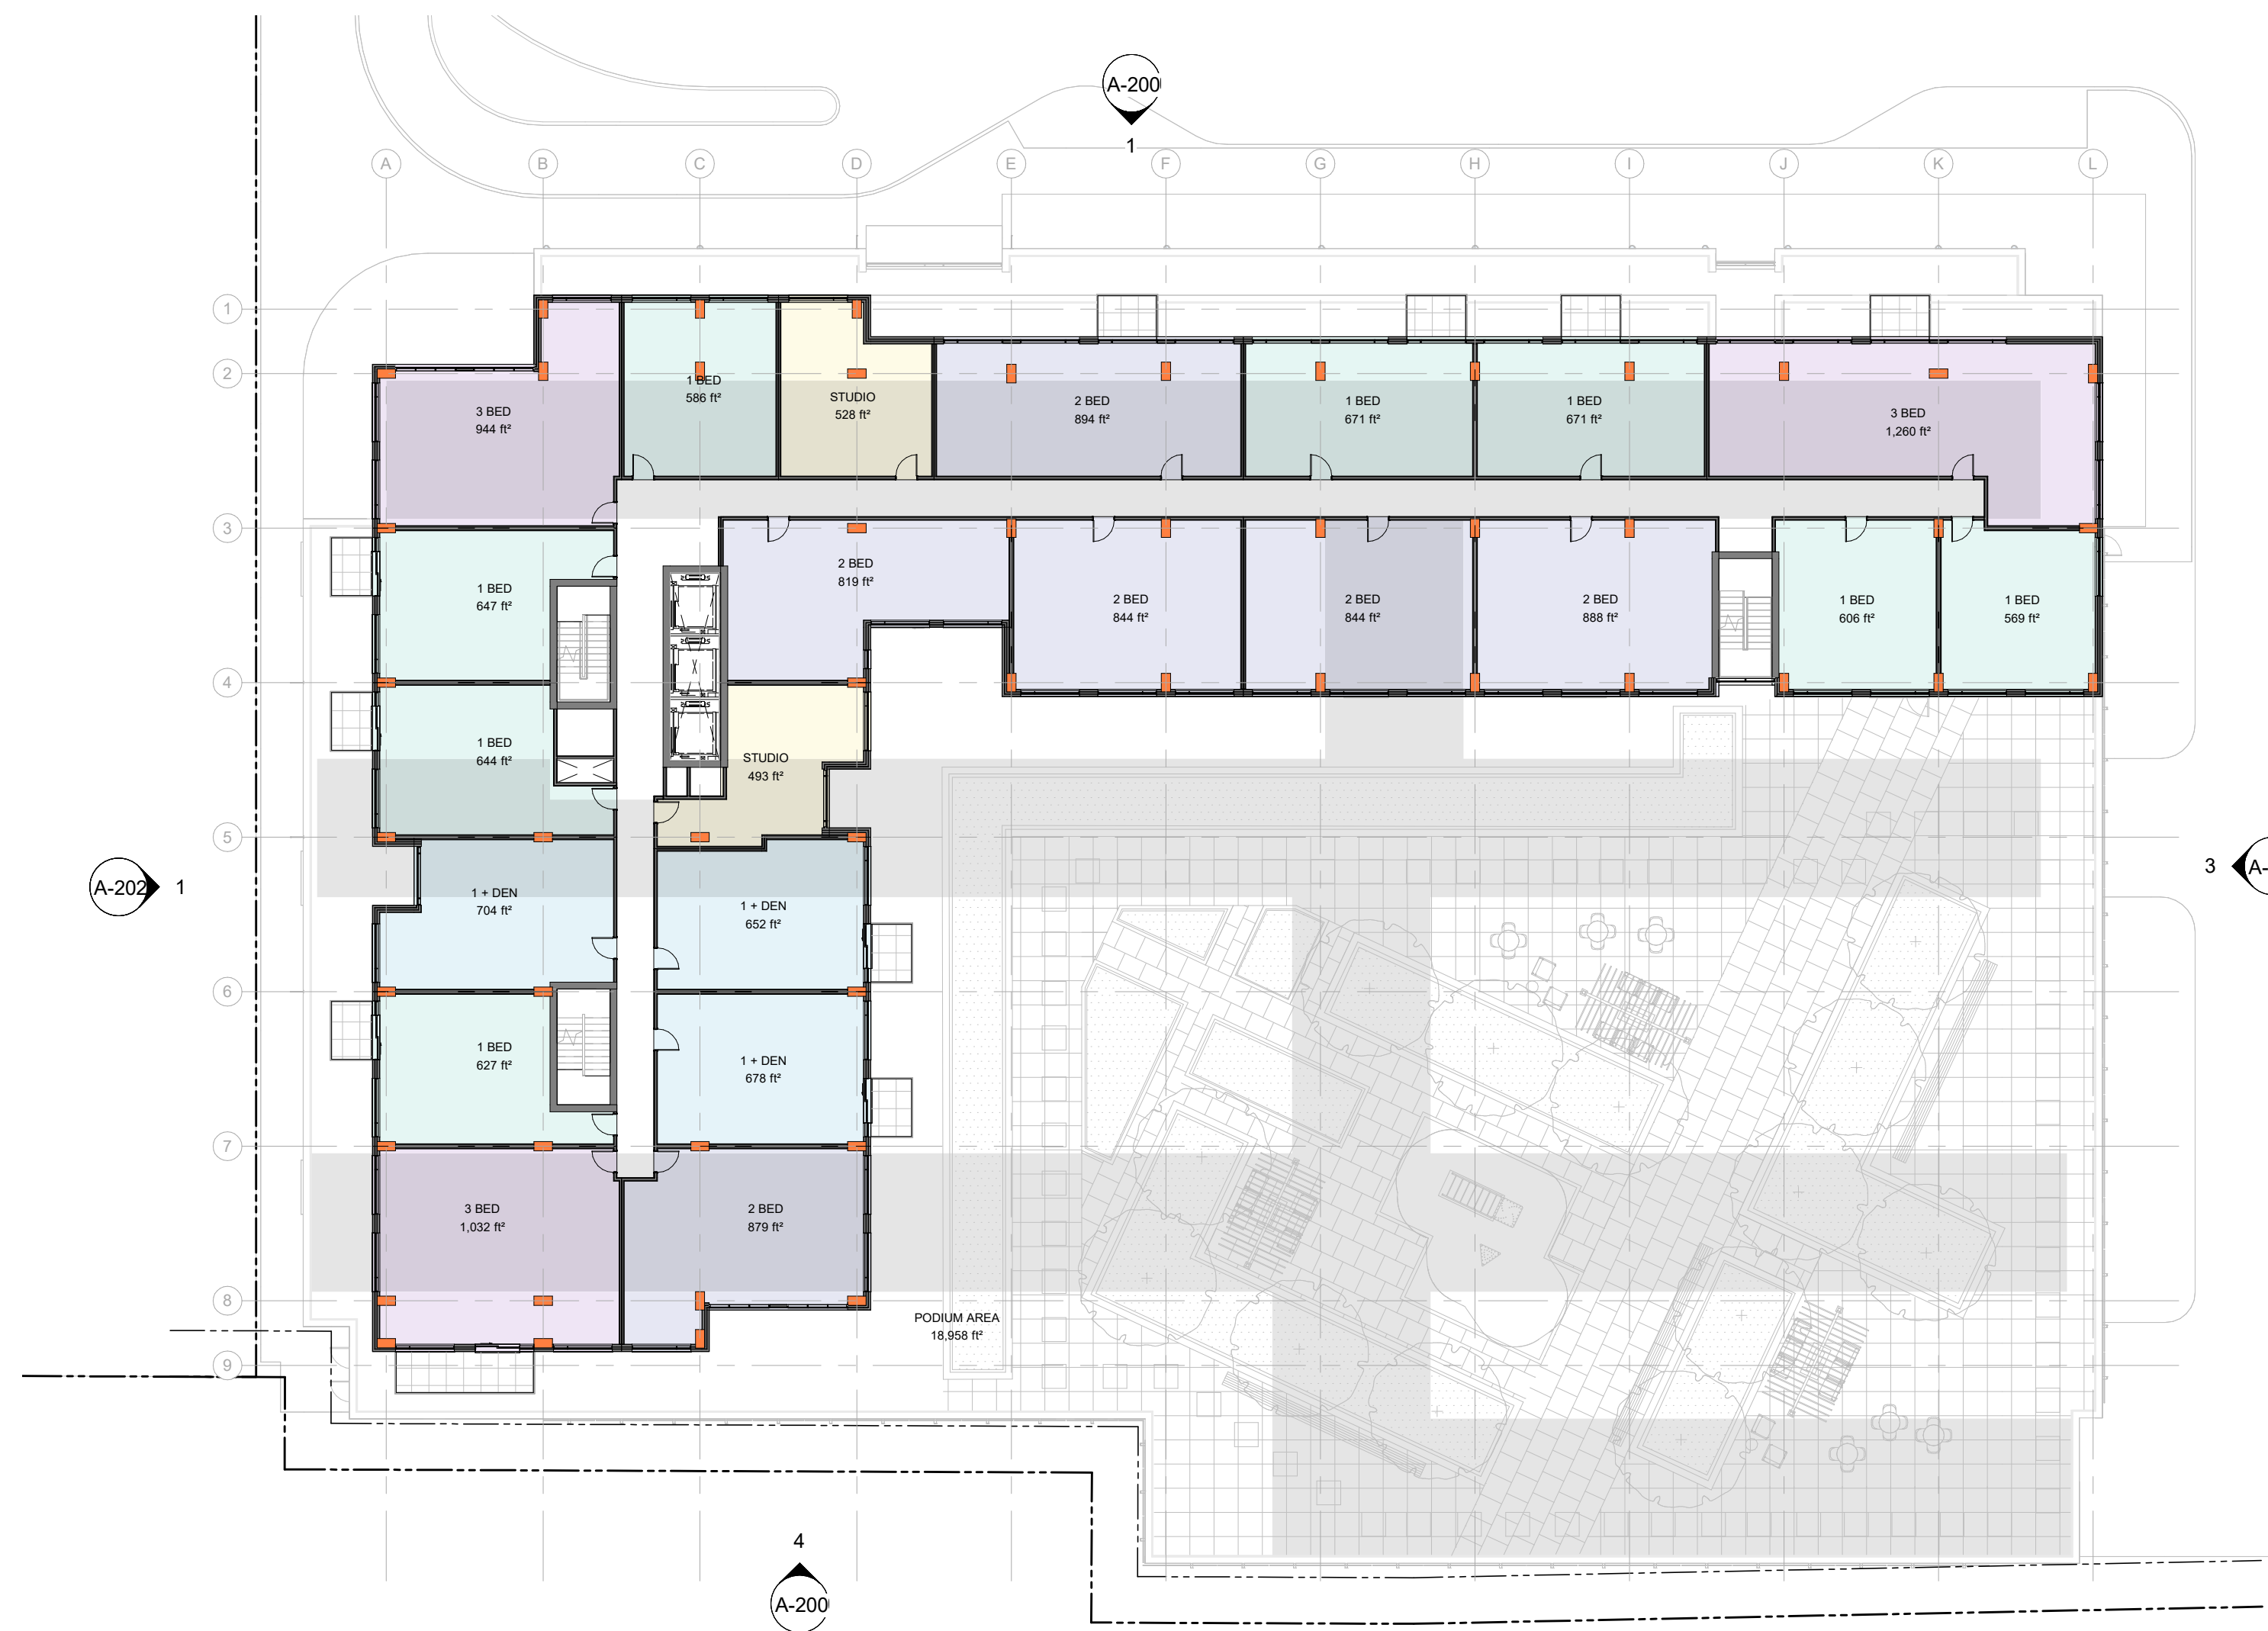


L8-9 PLAN

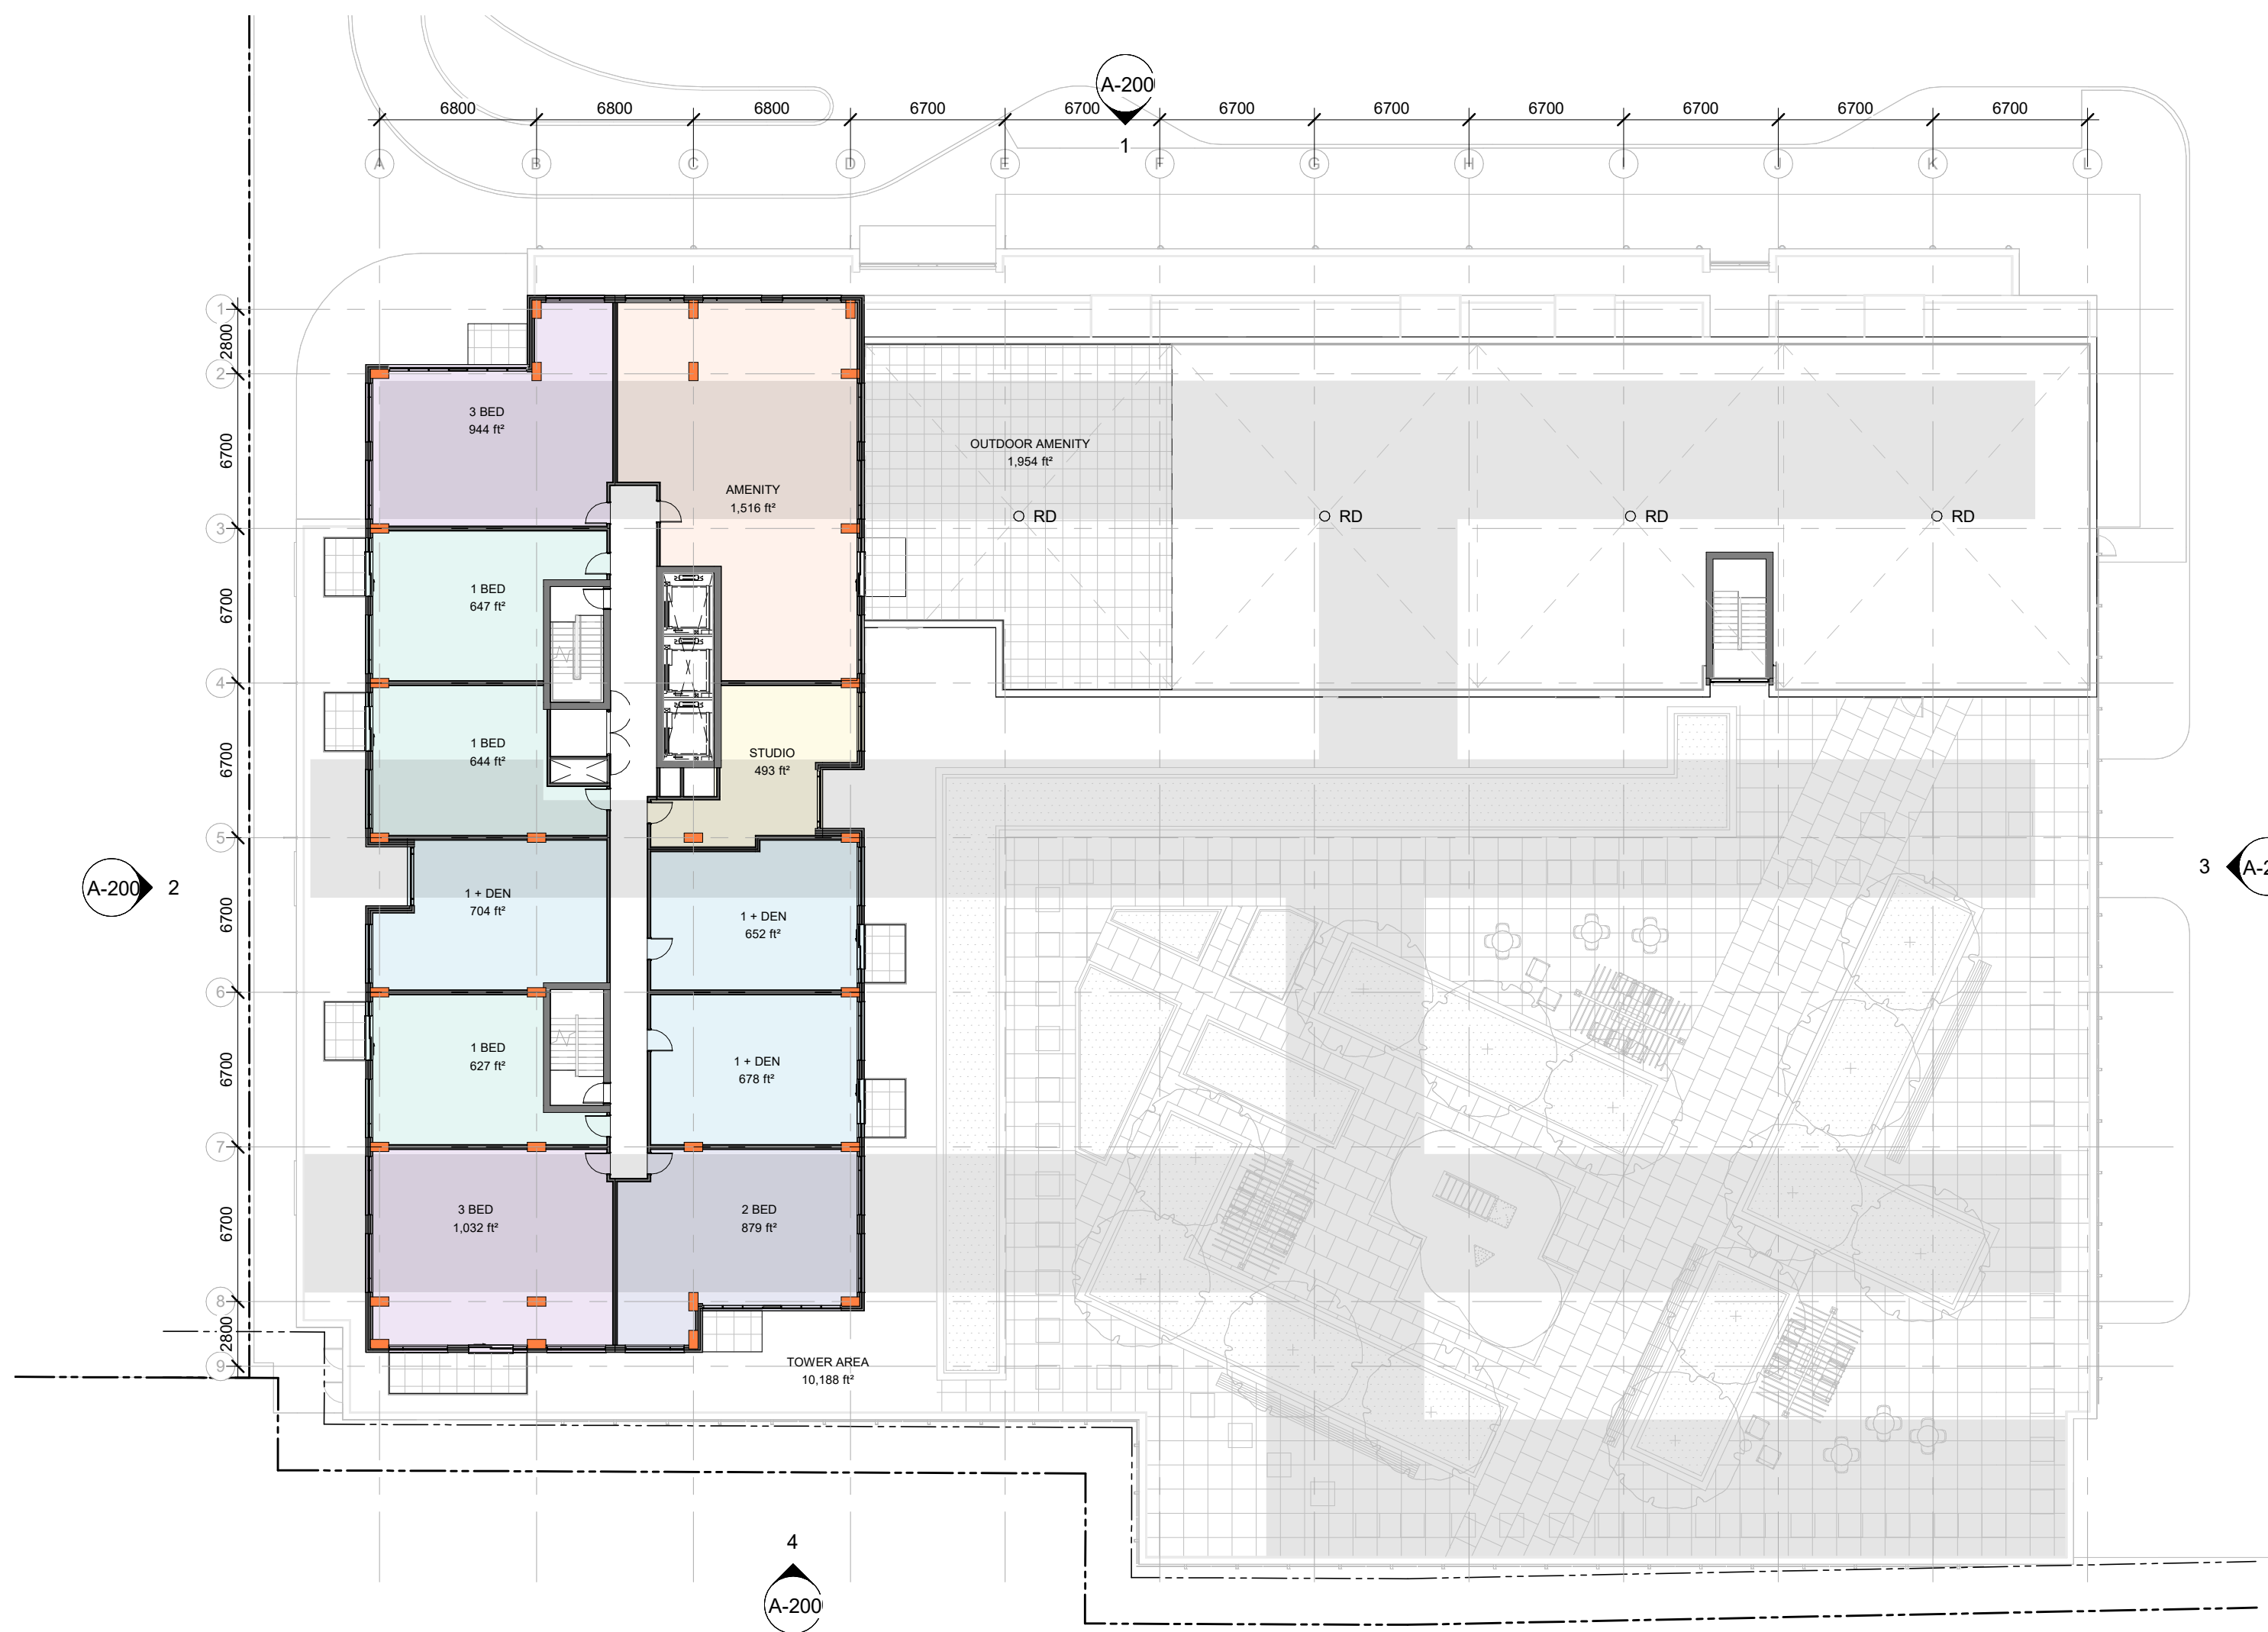

L10 PLAN

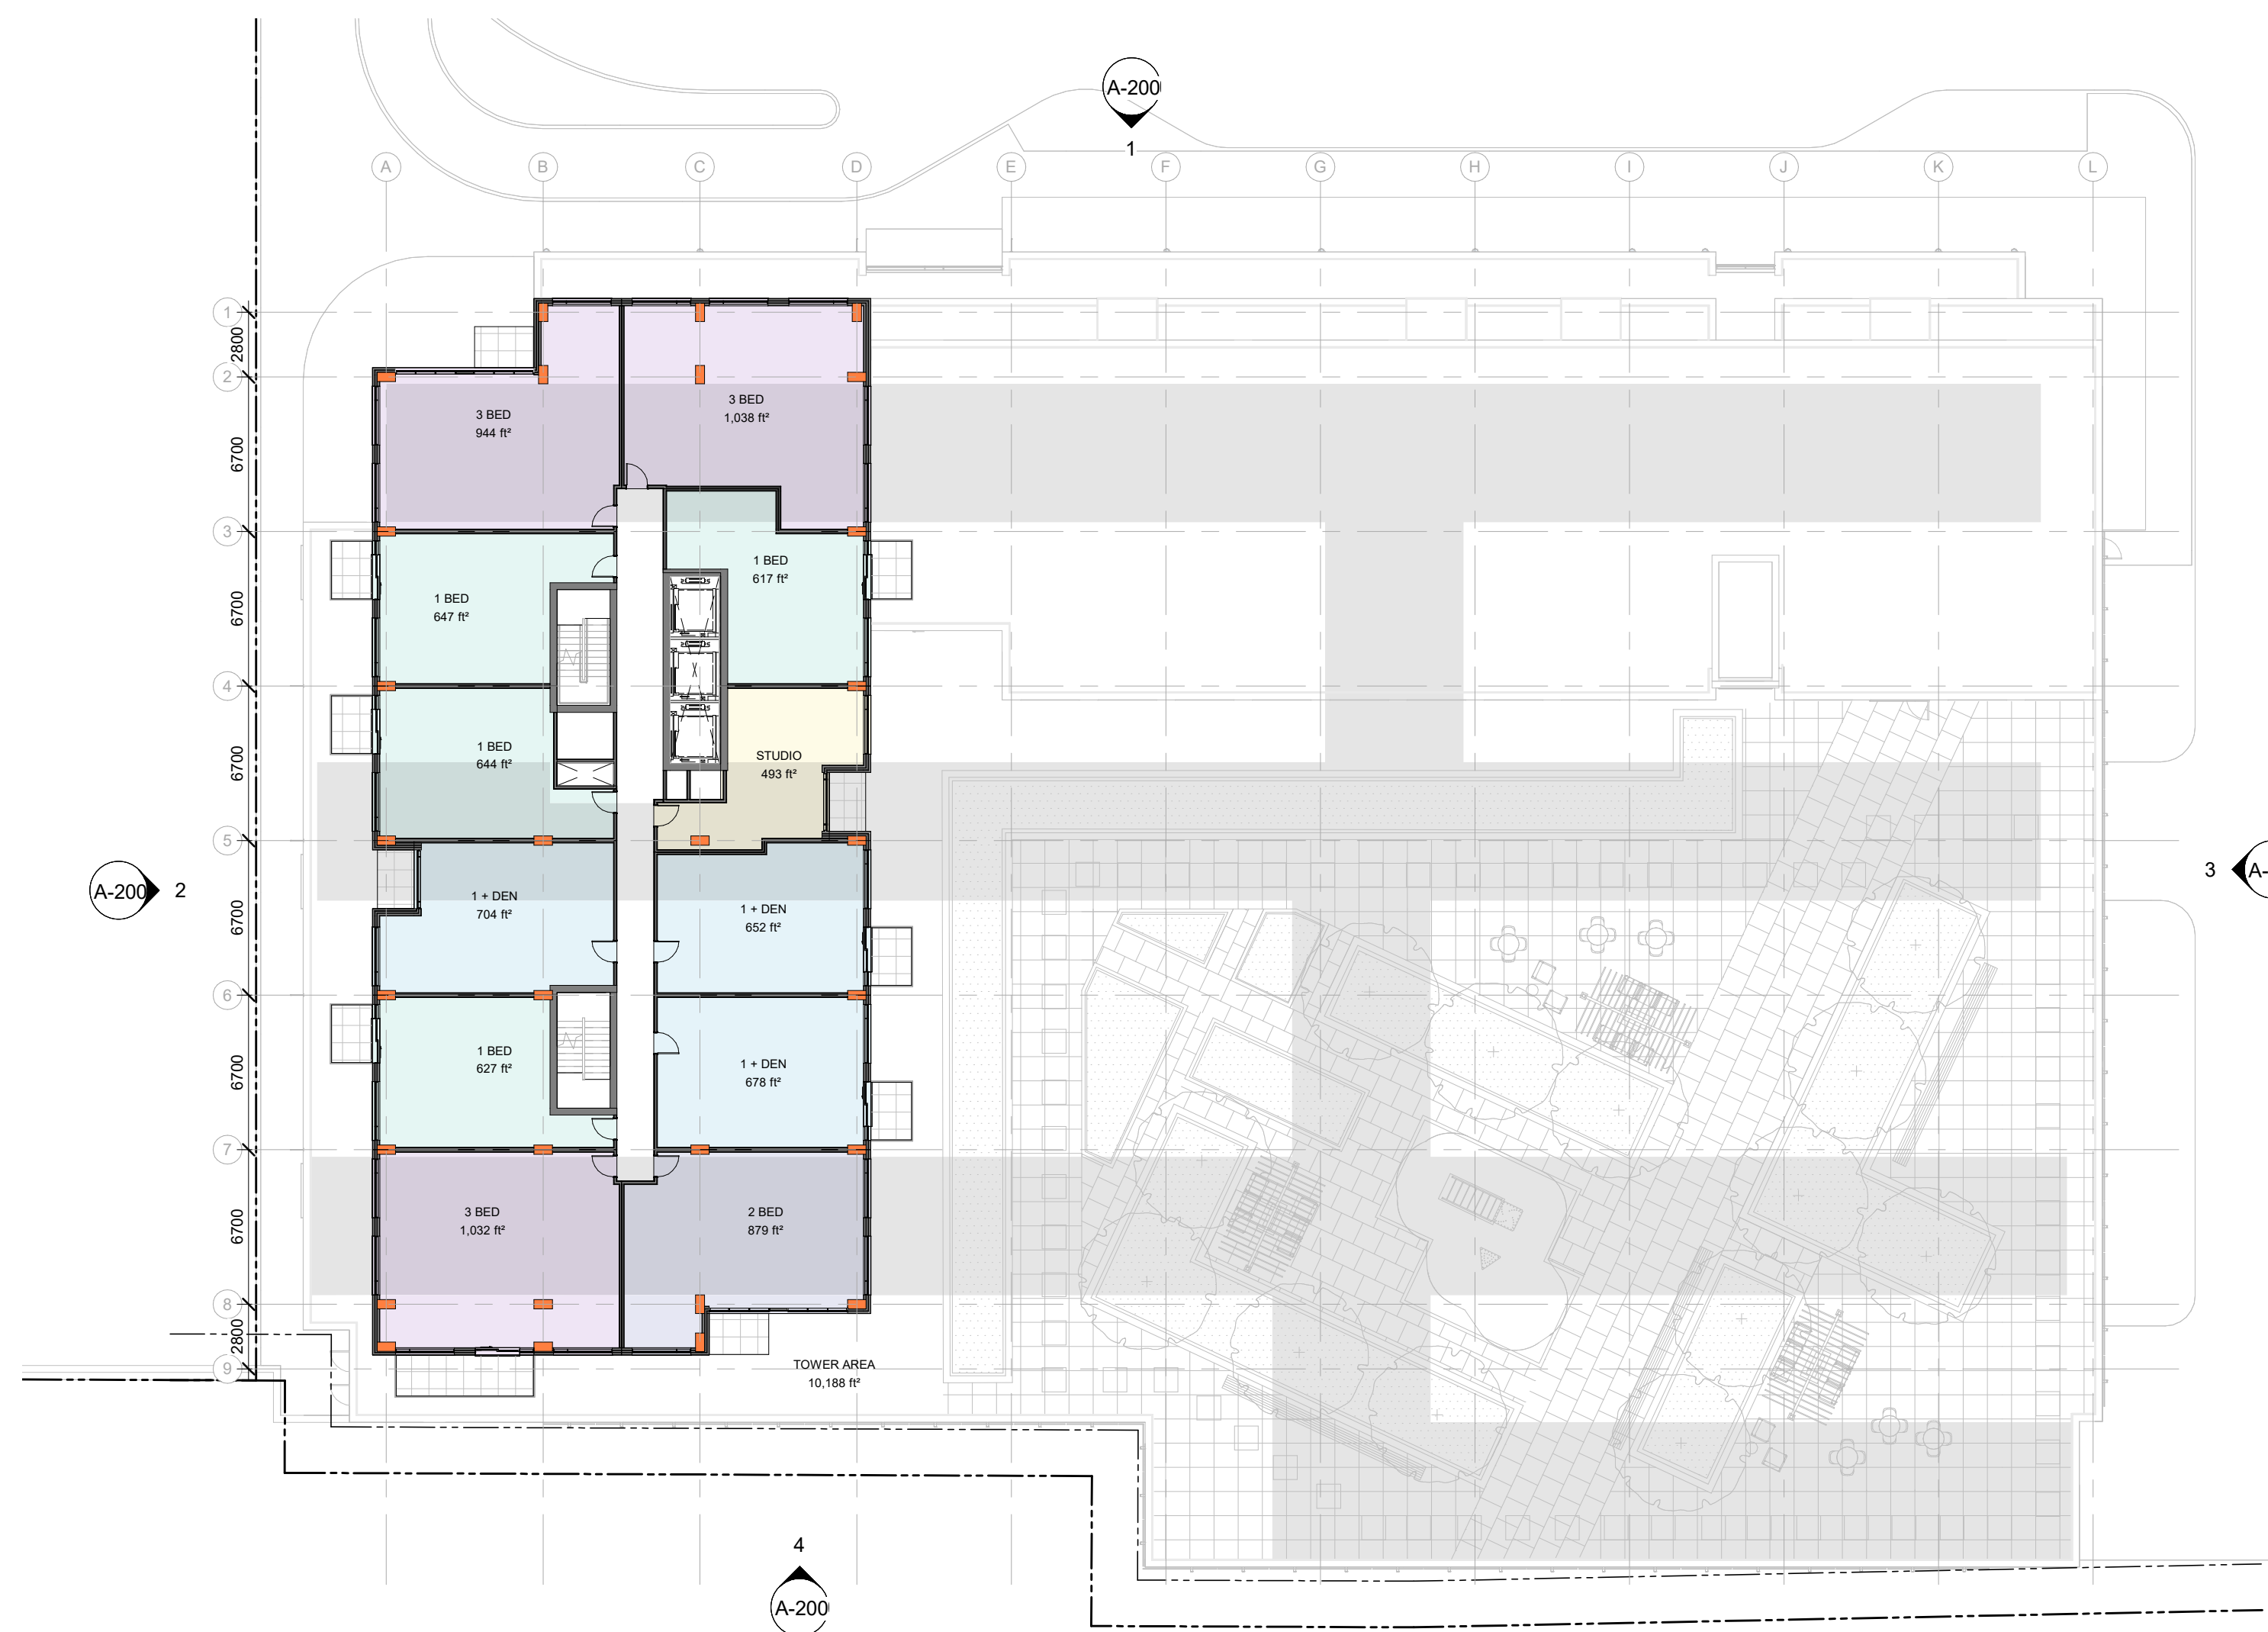

L11-20 PLAN

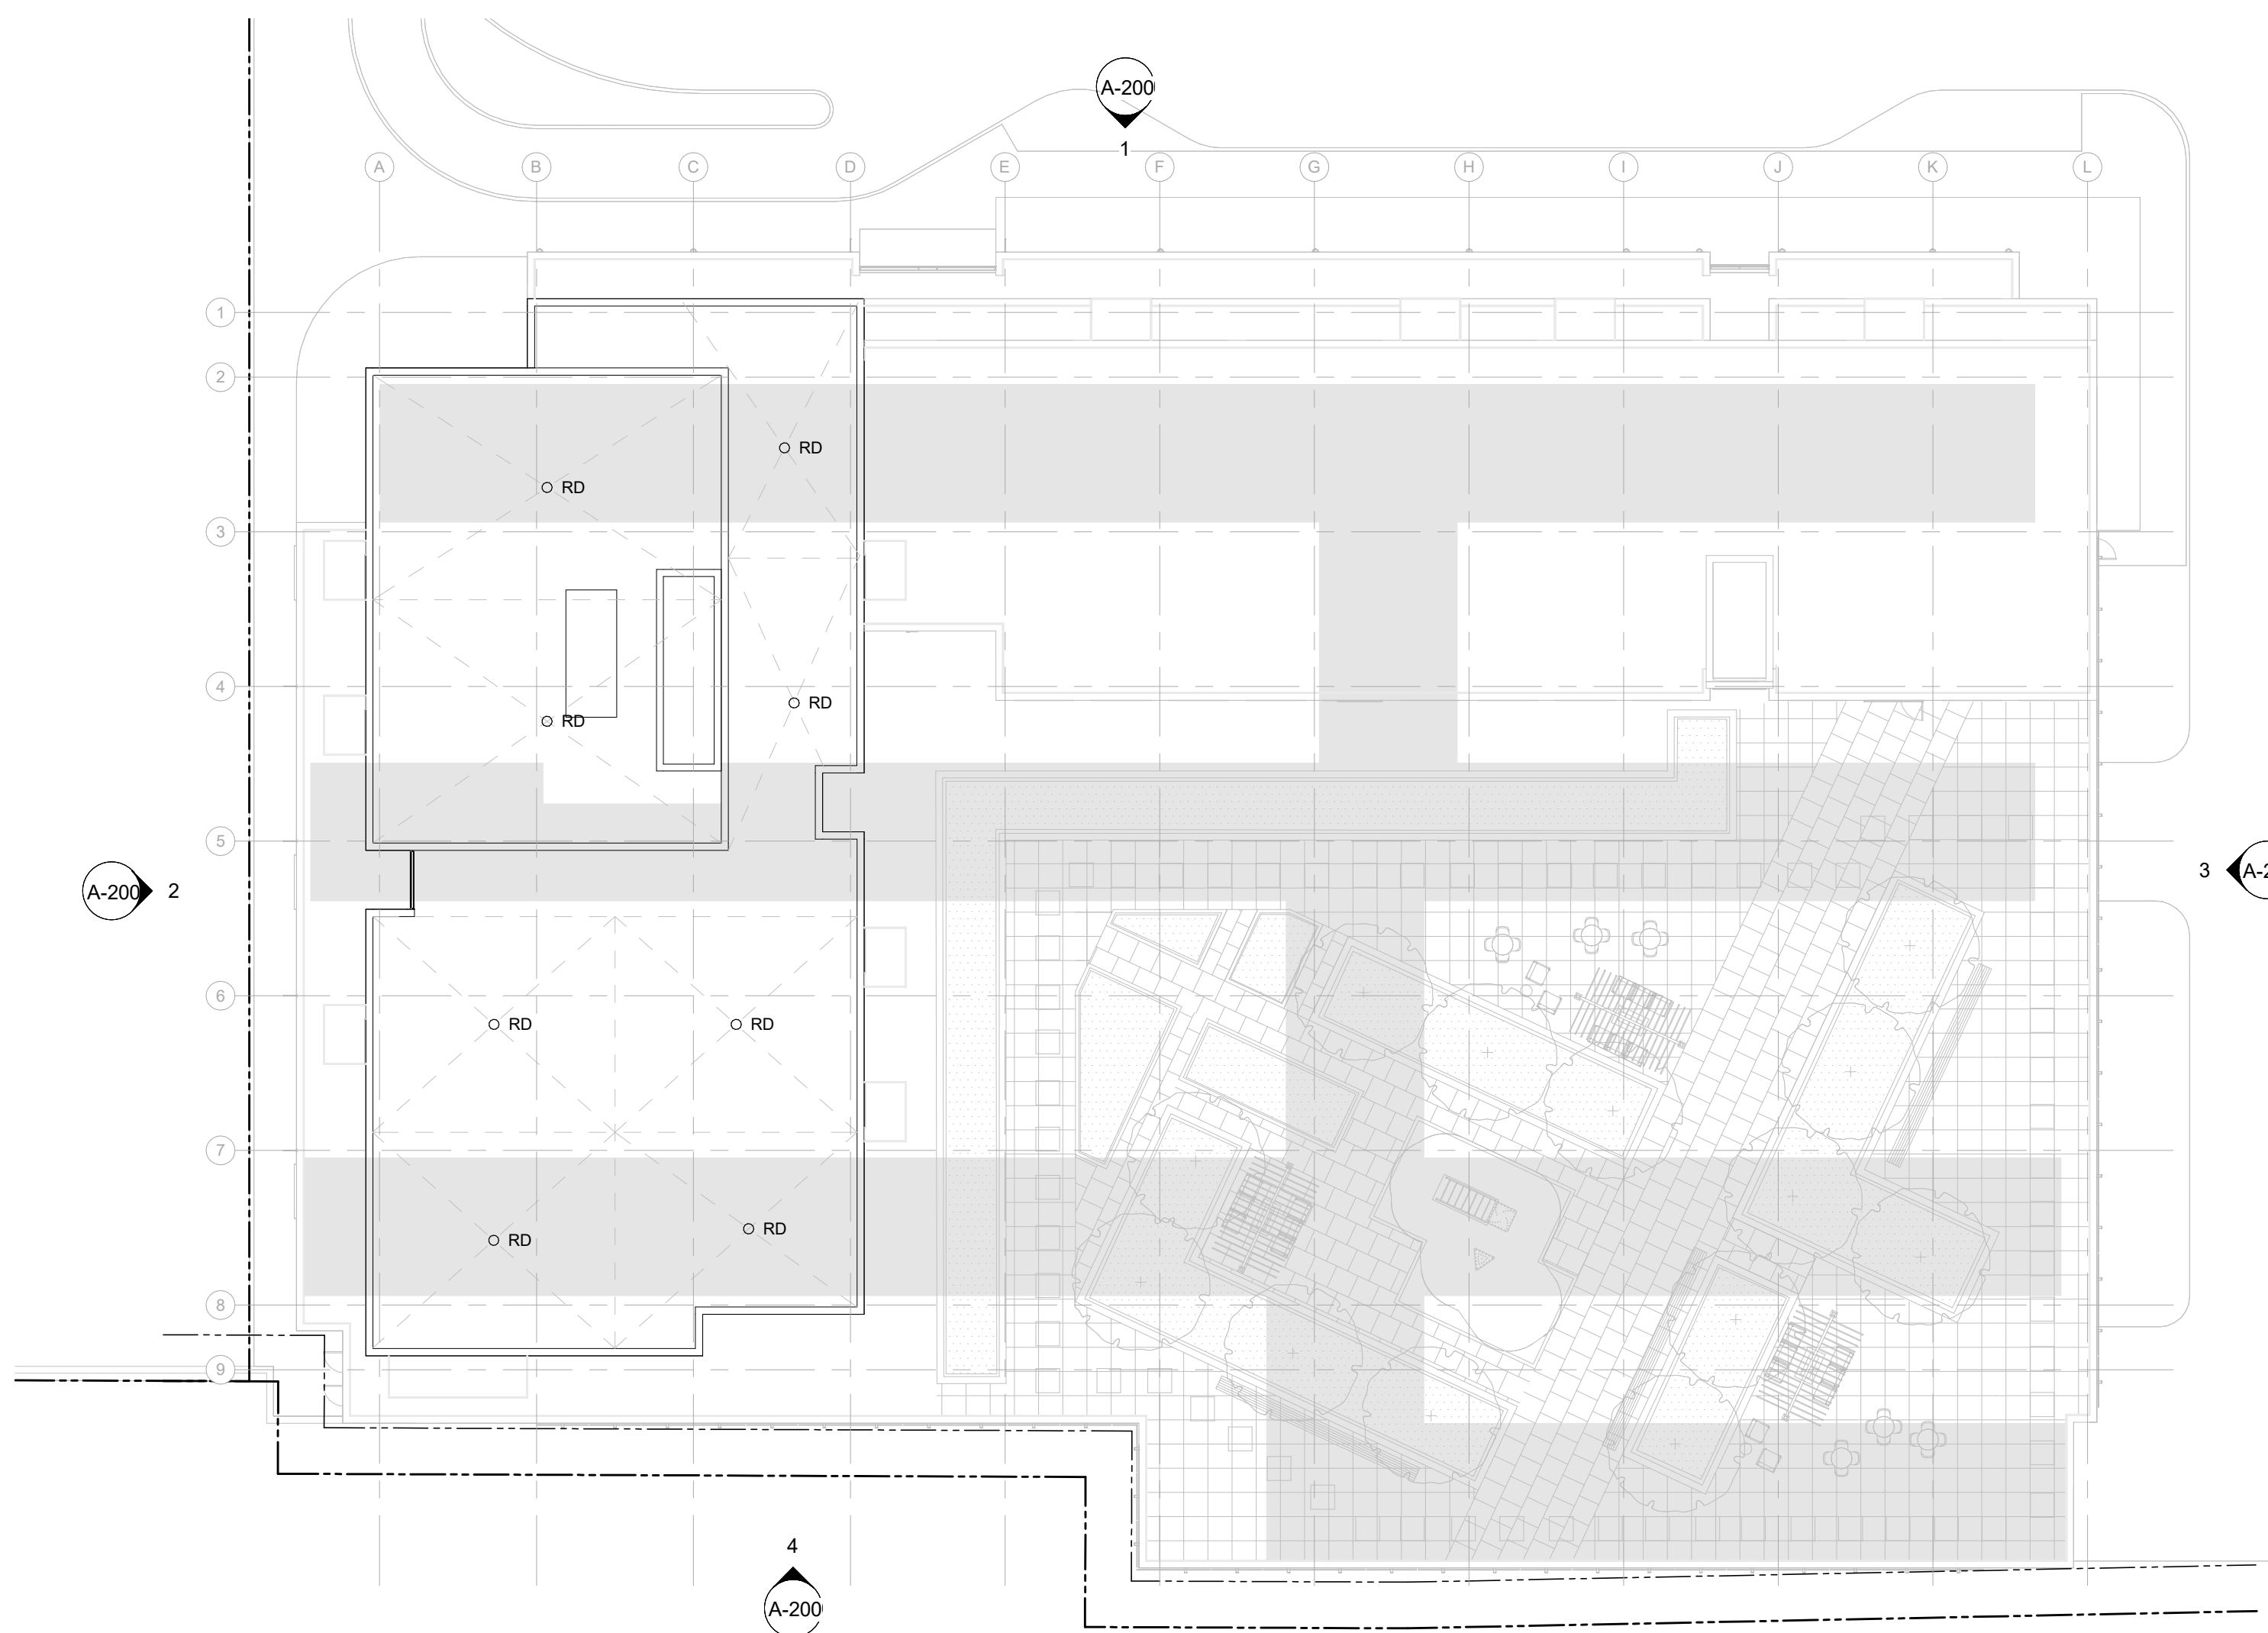


MAIN ROOF

No.	DESCRIPTION	DD.MM.YY
7	ISSUED FOR 1ST ROUND SPC COMMENTS	2023 10 19
6	REVISED CONCEPT ISSUED TO CONSULTANTS	2023 07 28
5	ISSUED WITH GENERAL UPDATES	2023 04 12
4	ISSUED WITH GENERAL UPDATES	2023 02 07
3	ISSUED FOR SPC APPLICATION	2021 10 28
2	ISSUED WITH GENERAL UPDATES	2021 10 28
1	ISSUED FOR CONSULTANT START UP	2021 08 31

REVISIONS:

ARCHITECT SEAL: NORTH ARROW:

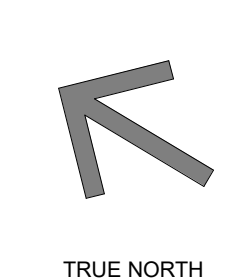

TRUE NORTH

CLIENT:



SMARTCENTRES

ARCHITECT:

**rla/architecture**  
 56 Beech Street, Ottawa, Ontario K1S 3J6  
 t.613.724.9932 f.613.724.1209 www.rodericklathey.ca

PROJECT TITLE:

Ottawa, ON

SmartCentres South Keys

SHEET TITLE:

FLOOR PLANS

DRAWN: CHECKED:


Author Checker

SCALE: SHEET No:

1 : 250 A-102

PROJECT No: 2030

PAPER SIZE: ISO Full Base B1 (707.00 x 1000.00mm) D07-1025-1082

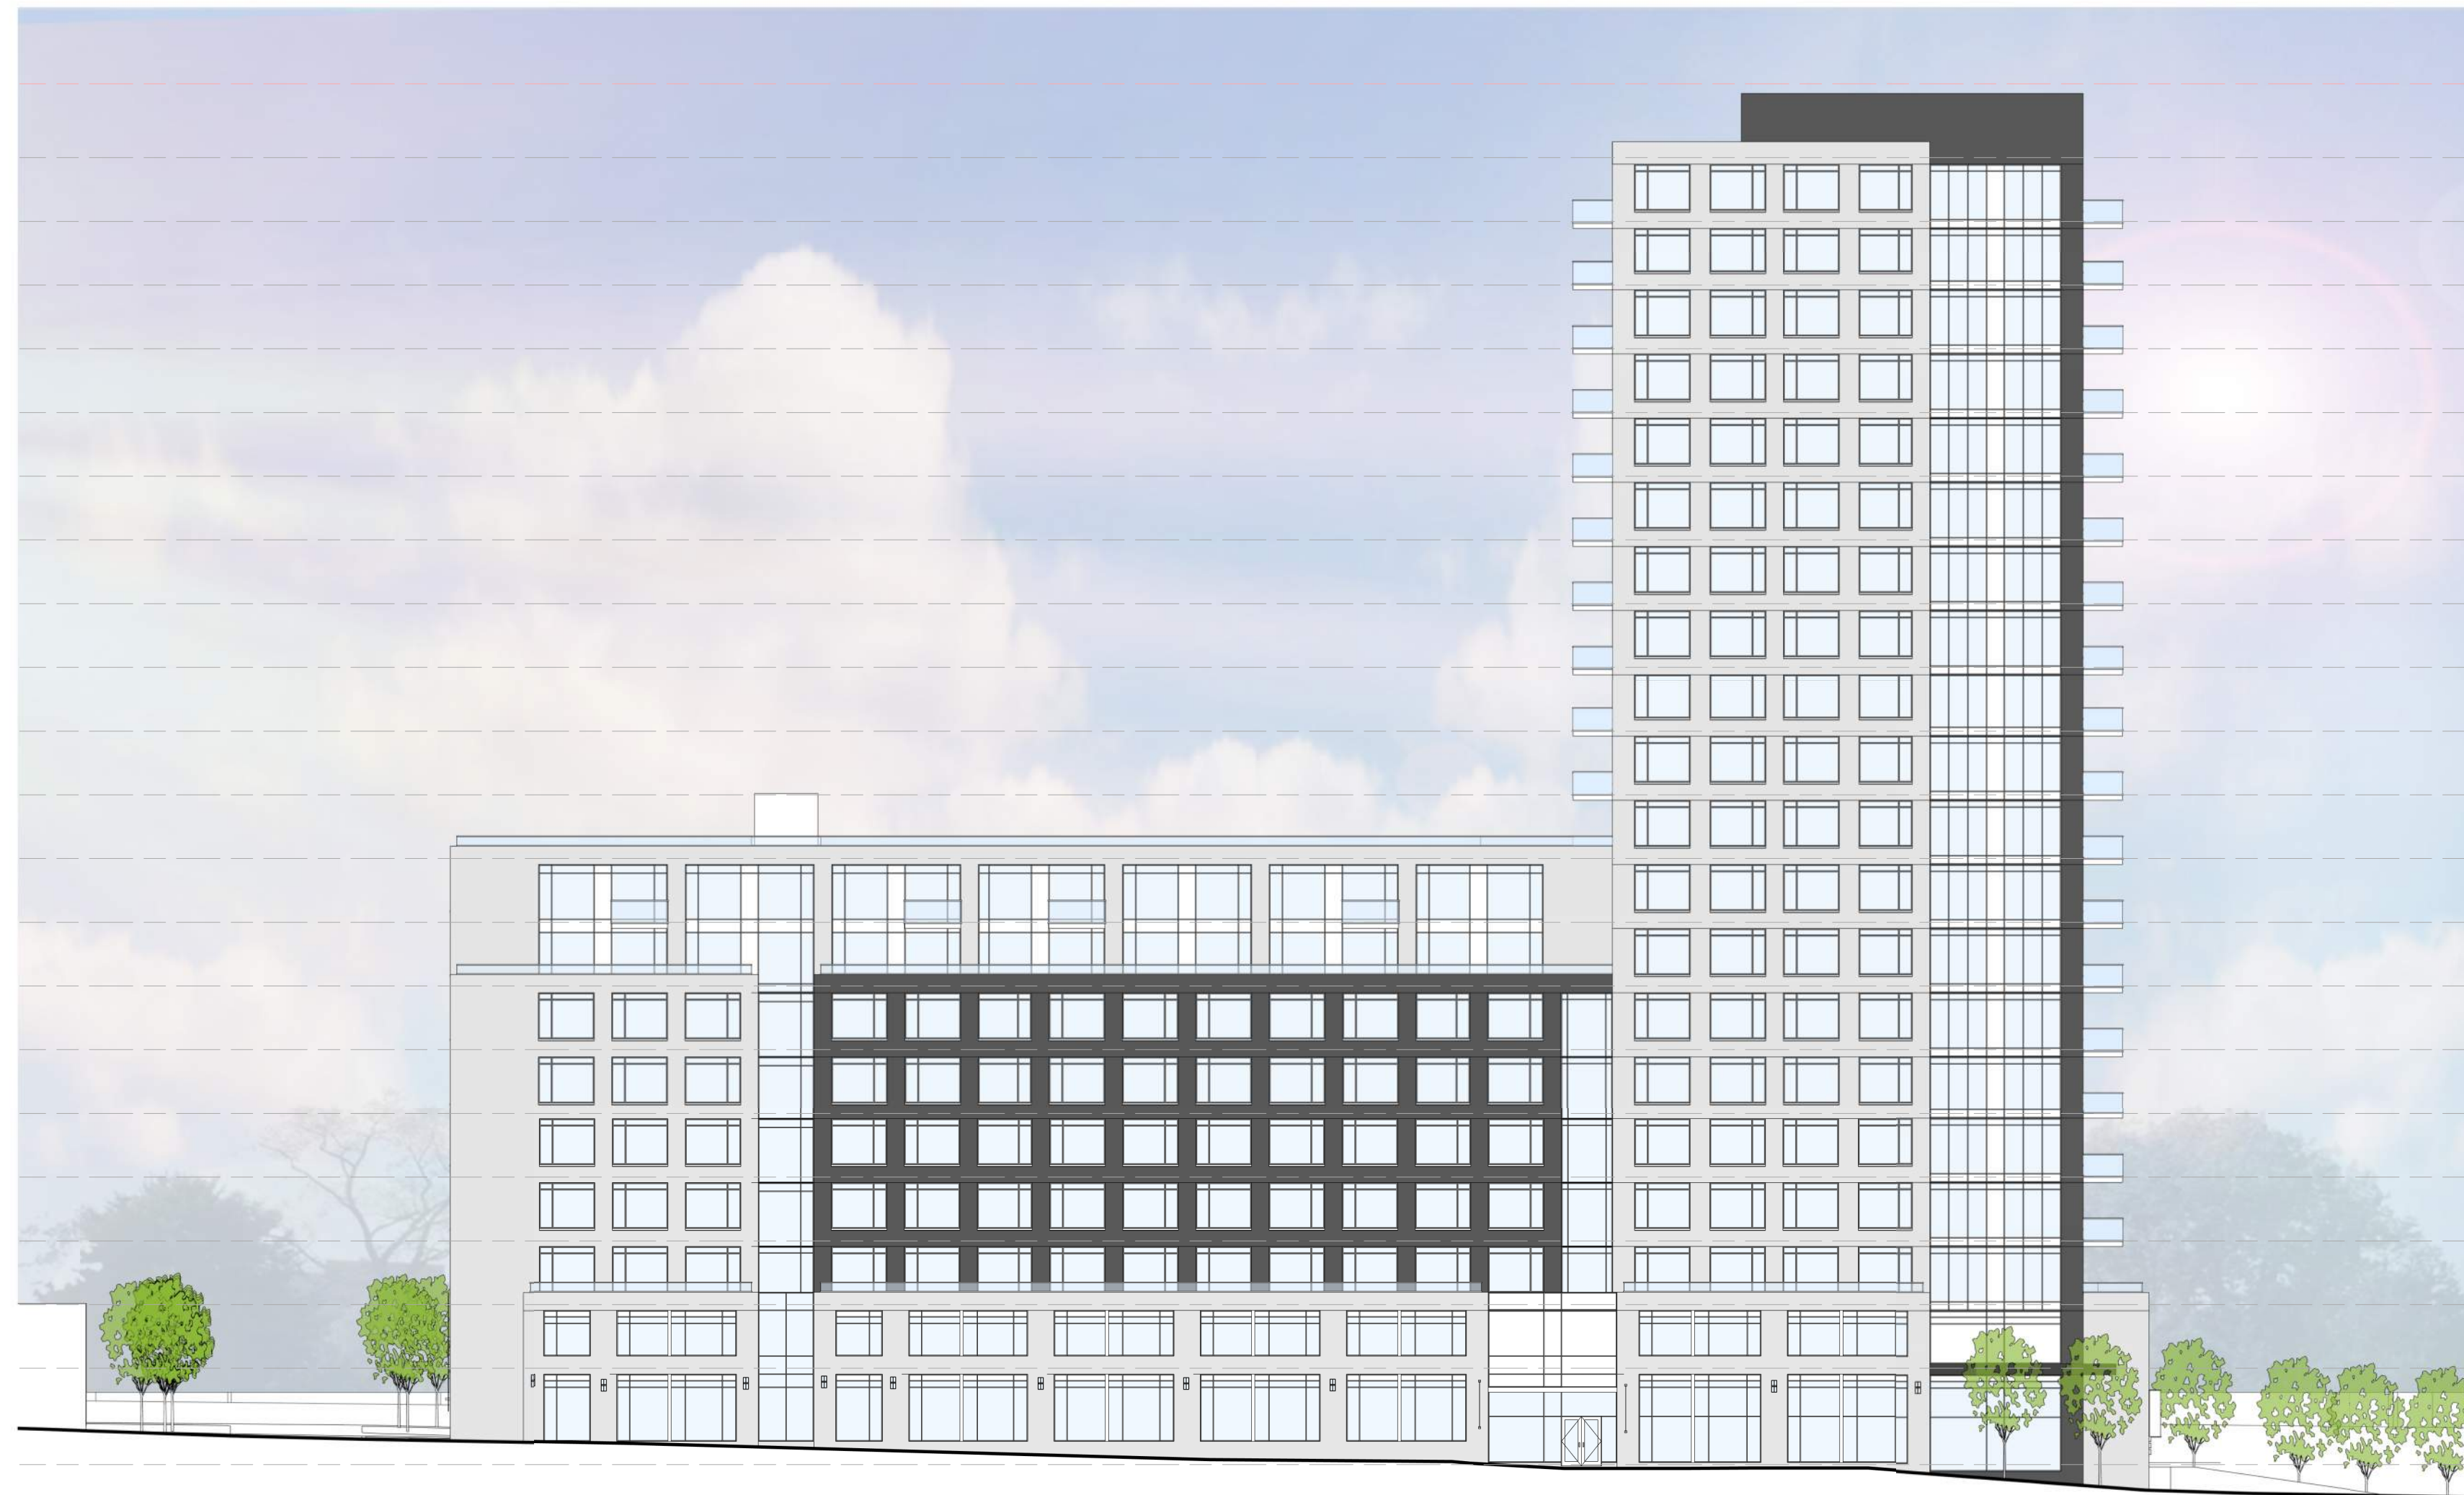


EAST ELEVATION



NORTH ELEVATION



SOUTH ELEVATION

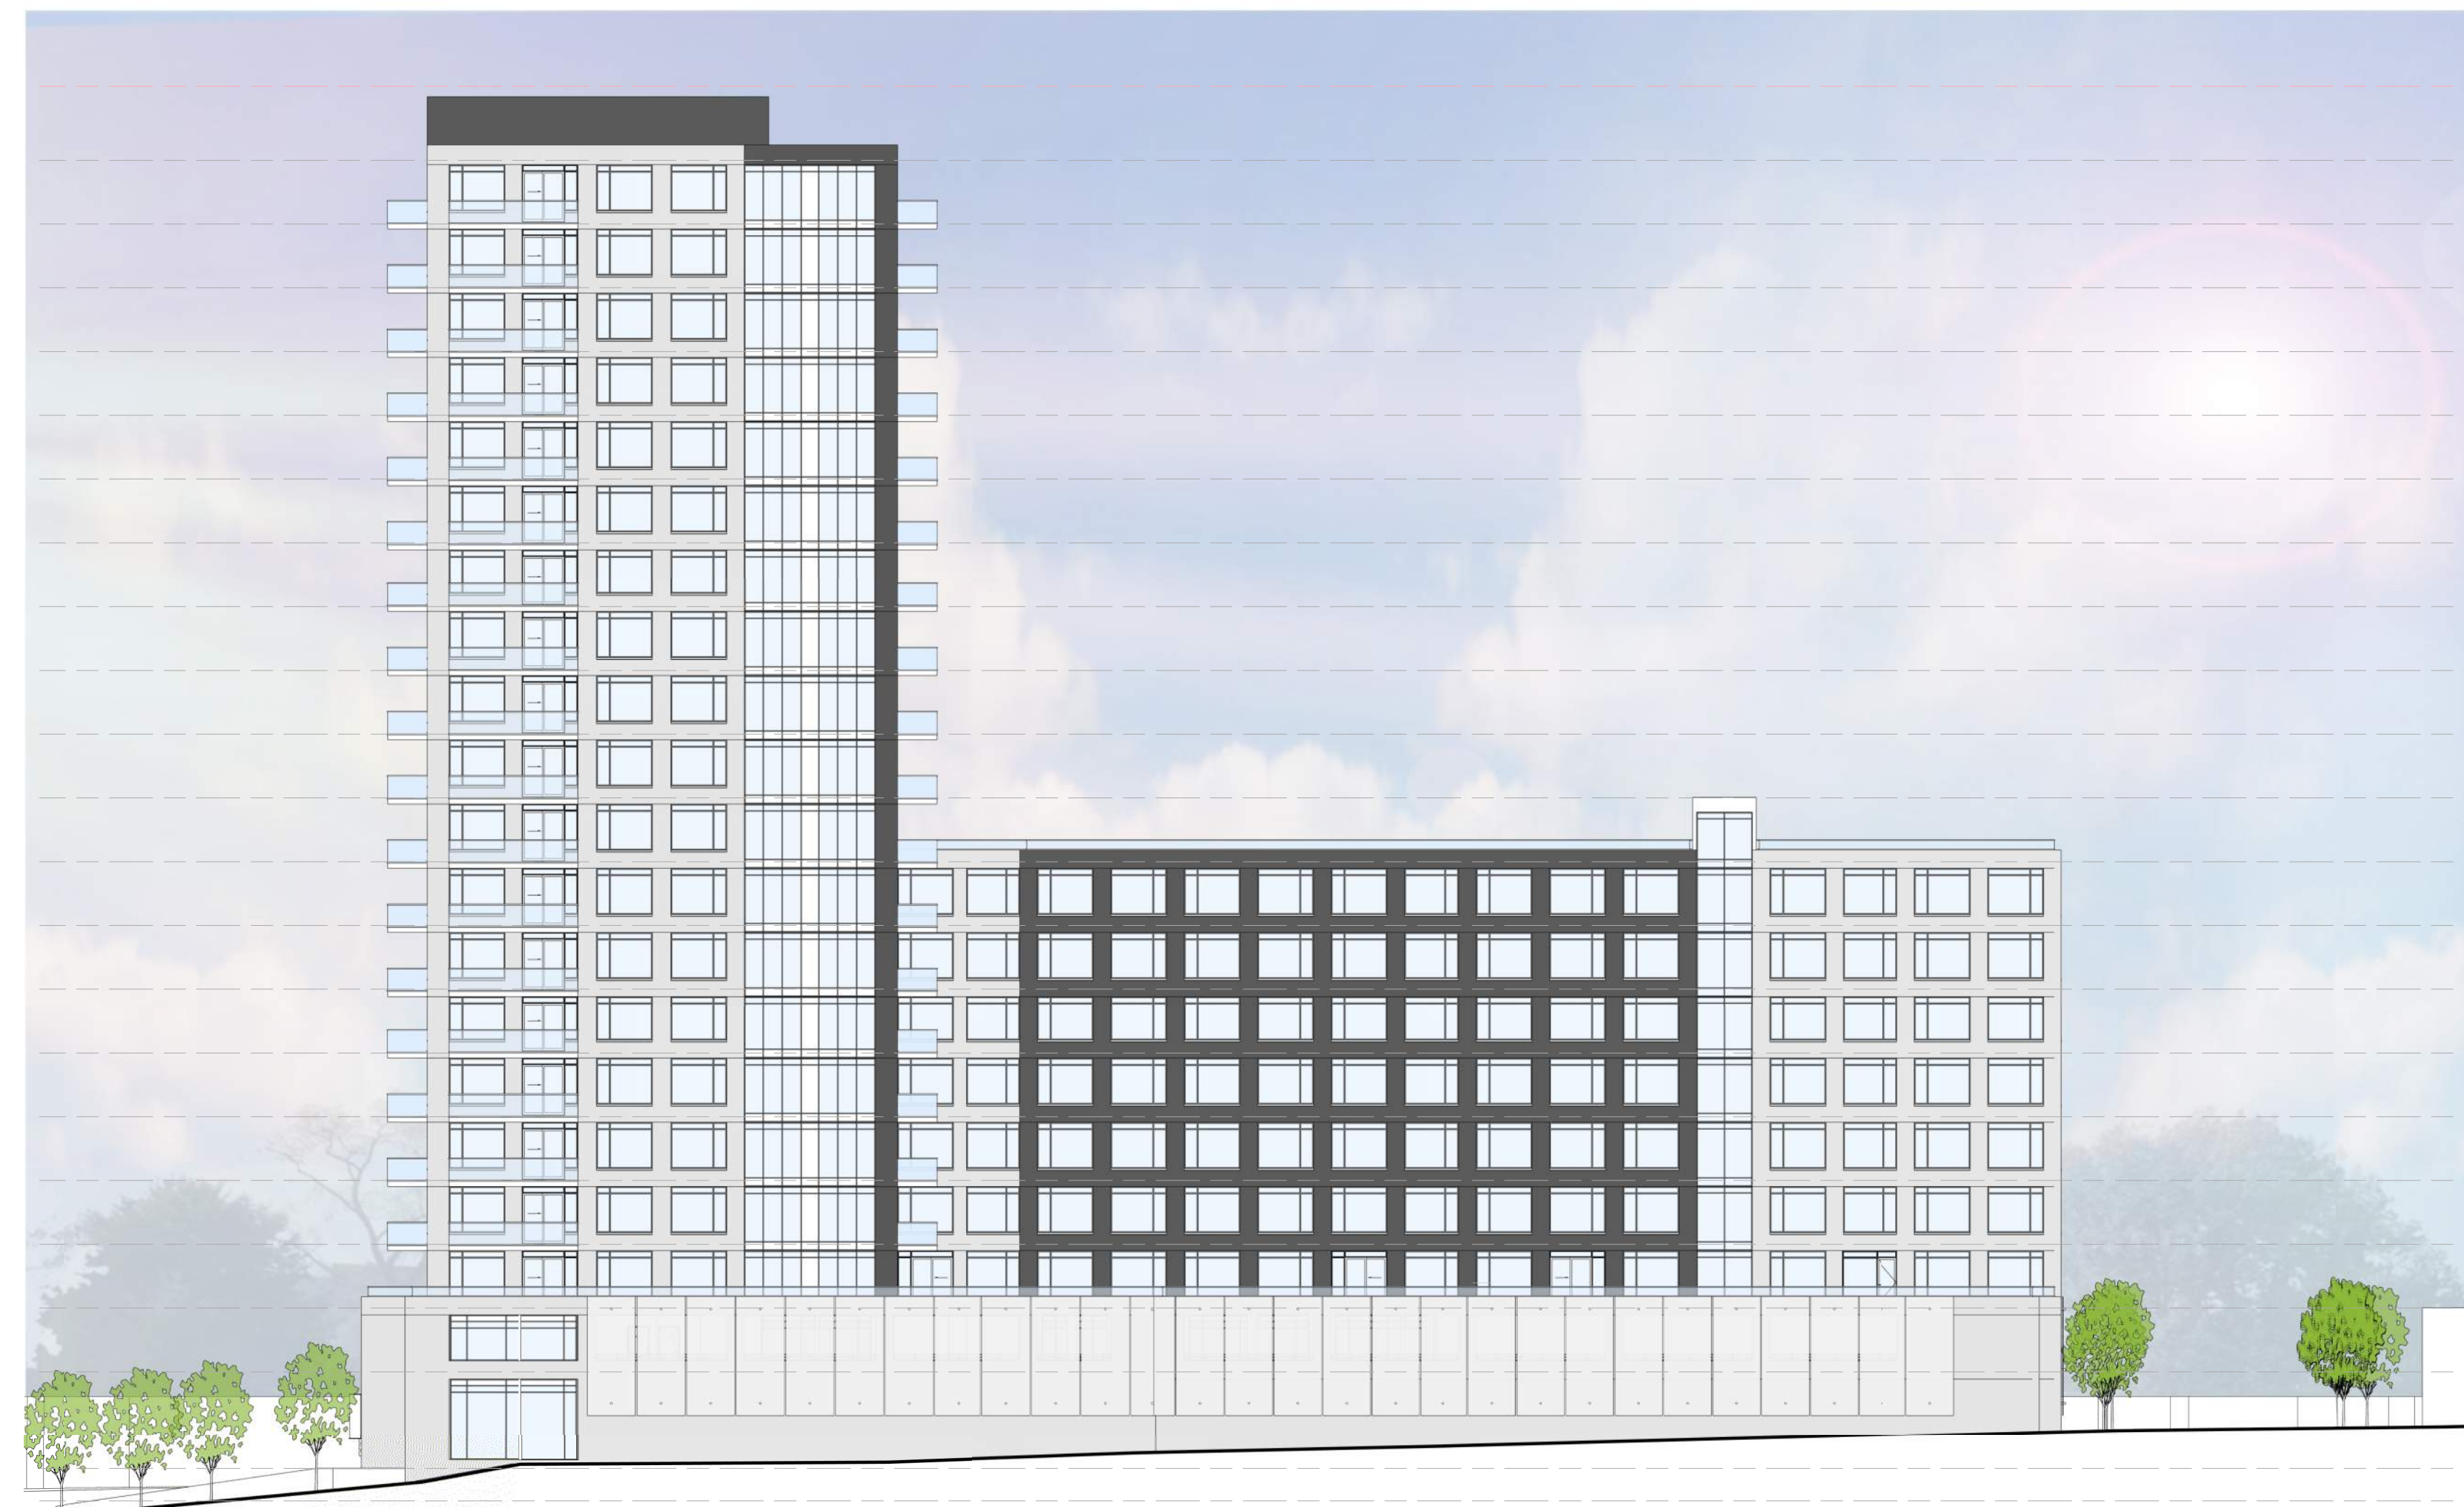

WEST ELEVATION

IT IS THE RESPONSIBILITY OF THE APPROPRIATE CONTRACTOR TO CHECK AND VERIFY ALL DIMENSIONS ON SITE AND TO REPORT ALL ERRORS AND/OR OMISSIONS TO THE ARCHITECT.  
 ALL CONTRACTORS MUST COMPLY WITH ALL PERTINENT CODES AND BY-LAWS.  
 THIS DRAWING MAY NOT BE USED FOR CONSTRUCTION UNTIL SIGNED BY THE ARCHITECT.  
 DO NOT SCALE DRAWINGS.  
 COPYRIGHT RESERVED.

WITHOUT PREJUDICE

No.	DESCRIPTION	DD.MM.YY
7	ISSUED FOR 1ST ROUND SPC COMMENTS	2023 10 19
6	REVISED CONCEPT ISSUED TO CONSULTANTS	2023 07 28
5	ISSUED WITH GENERAL UPDATES	2023 04 12
4	ISSUED WITH GENERAL UPDATES	2023 02 07
3	ISSUED FOR SPC APPLICATION	2021 10 28
2	ISSUED WITH GENERAL UPDATES	2021 10 28
1	ISSUED FOR CONSULTANT START UP	2021 08 31

REVISIONS:

ARCHITECT SEAL:	NORTH ARROW:

CLIENT:



SMARTCENTRES

ARCHITECT:

**rla/architecture**  
 56 Beech Street, Ottawa, Ontario K1S 3J6  
 t.613.724.9932 f.613.724.1209 www.rodericklathey.ca

PROJECT TITLE:

Ottawa, ON

SmartCentres South Keys

SHEET TITLE:

BUILDING ELEVATIONS

DRAWN: Author	CHECKED: Checker
SCALE: 1 : 250	SHEET No: <b>A-200</b>
PROJECT No: 2030	

IT IS THE RESPONSIBILITY OF THE APPROPRIATE CONTRACTOR TO CHECK AND VERIFY ALL DIMENSIONS ON SITE AND TO REPORT ALL ERRORS AND/OR OMISSIONS TO THE ARCHITECT.  
 ALL CONTRACTORS MUST COMPLY WITH ALL PERTINENT CODES AND BY-LAWS.  
 THIS DRAWING MAY NOT BE USED FOR CONSTRUCTION UNTIL SIGNED BY THE ARCHITECT.  
 DO NOT SCALE DRAWINGS.  
 COPYRIGHT RESERVED.

WITHOUT PREJUDICE



No.	DESCRIPTION	DATE
7	ISSUED FOR 1ST ROUND SPC COMMENTS	2023 10 19
6	REVISED CONCEPT ISSUED TO CONSULTANTS	2023 07 28
5	ISSUED WITH GENERAL UPDATES	2023 04 12
4	ISSUED WITH GENERAL UPDATES	2023 02 07
3	ISSUED FOR SPC APPLICATION	2021 10 28
2	ISSUED WITH GENERAL UPDATES	2021 10 28
1	ISSUED FOR CONSULTANT START-UP	2021 08 31

No.	DESCRIPTION	DD.MM.YY

REVISIONS:

ARCHITECT SEAL:	NORTH ARROW:

CLIENT:



ARCHITECT:

**rla/architecture**  
 56 Beech Street, Ottawa, Ontario K1S 3J6  
 t.613.724.9932 f.613.724.1209 www.rodericklathey.ca

PROJECT TITLE:

Ottawa, ON

SmartCentres South Keys

SHEET TITLE:

BUILDING ELEVATION - DETAIL

DRAWN:  
Author

CHECKED:  
Checker

SCALE:  
1 : 75

PROJECT No:  
2030

SHEET No:  
**A-202**

PAPER SIZE: ISO Full Base 61 (707.0x 1000.0mm)

IT IS THE RESPONSIBILITY OF THE APPROPRIATE CONTRACTOR TO CHECK AND VERIFY ALL DIMENSIONS ON SITE AND TO REPORT ALL ERRORS AND/OR OMISSIONS TO THE ARCHITECT.


ALL CONTRACTORS MUST COMPLY WITH ALL PERTINENT CODES AND BY-LAWS.

THIS DRAWING MAY NOT BE USED FOR CONSTRUCTION UNTIL SIGNED BY THE ARCHITECT.

DO NOT SCALE DRAWINGS.

COPYRIGHT RESERVED.

WITHOUT PREJUDICE

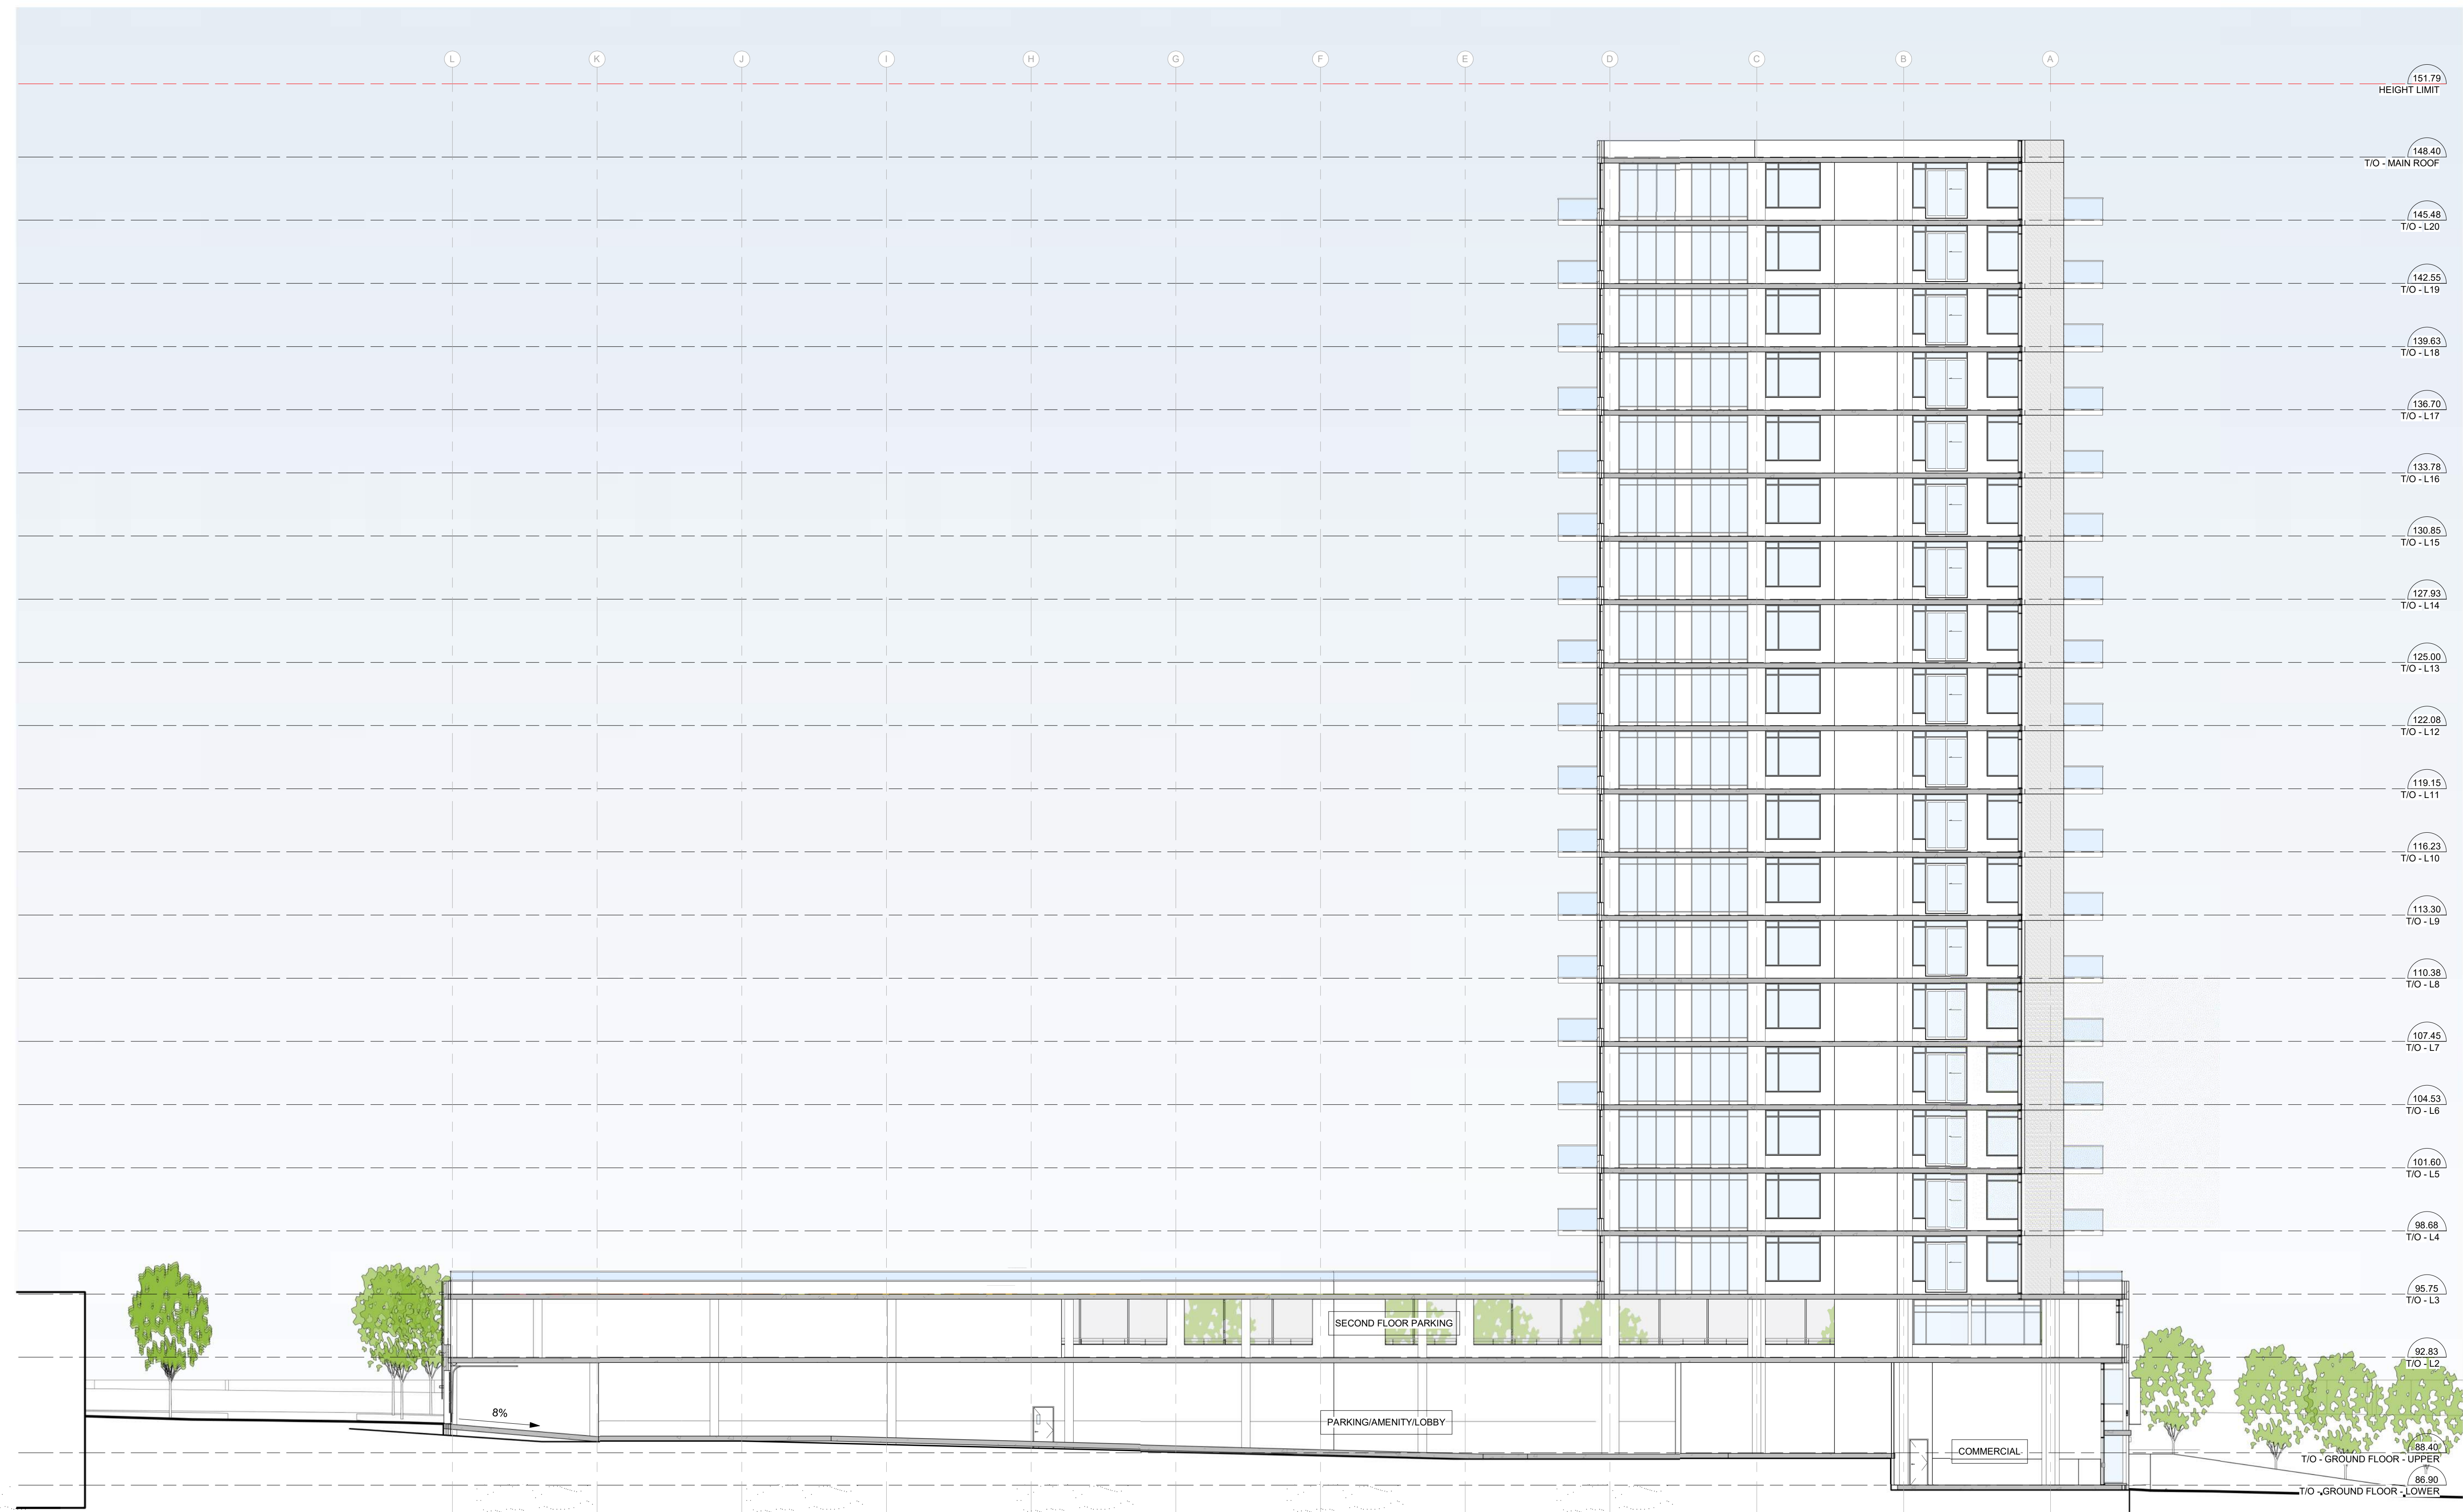

No.	DESCRIPTION	DD.MM.YY
7	ISSUED FOR 1ST ROUND SPC COMMENTS	2023 10 19
6	REVISED CONCEPT ISSUED TO CONSULTANTS	2023 07 28
5	ISSUED WITH GENERAL UPDATES	2023 04 12
4	ISSUED WITH GENERAL UPDATES	2023 02 07
3	ISSUED FOR SPC APPLICATION	2021 10 28
2	ISSUED WITH GENERAL UPDATES	2021 09 28
1	ISSUED FOR CONSULTANT START UP	2021 08 31

REVISIONS:

ARCHITECT SEAL:	NORTH ARROW:
-----------------	--------------

CLIENT:  
 SMARTCENTRES

ARCHITECT:  
 rla/architecture  
 56 Beech Street, Ottawa, Ontario K1S 3J6  
 t.613.724.9932 f.613.724.1209 www.rodericklathey.ca

PROJECT TITLE:  
 Ottawa, ON  
 SmartCentres South Keys

SHEET TITLE:  
 SECTIONS

DRAWN: Author	CHECKED: Checker
SCALE: 1 : 150	SHEET No.:
PROJECT No: 2030	<b>A-301</b>



IT IS THE RESPONSIBILITY OF THE APPROPRIATE CONTRACTOR TO CHECK AND VERIFY ALL DIMENSIONS ON SITE AND TO REPORT ALL ERRORS AND/OR OMISSIONS TO THE ARCHITECT.  
 ALL CONTRACTORS MUST COMPLY WITH ALL PERTINENT CODES AND BY-LAWS.  
 THIS DRAWING MAY NOT BE USED FOR CONSTRUCTION UNTIL SIGNED BY THE ARCHITECT.  
 DO NOT SCALE DRAWINGS.  
 COPYRIGHT RESERVED.

WITHOUT PREJUDICE

No.	DESCRIPTION	DD.MM.YY
7	ISSUED FOR 1ST ROUND SPC COMMENTS	2023 10 19
6	REVISED CONCEPT ISSUED TO CONSULTANTS	2023 07 28
5	ISSUED WITH GENERAL UPDATES	2023 04 12
4	ISSUED WITH GENERAL UPDATES	2023 02 07
3	ISSUED FOR SPC APPLICATION	2021 10 28
2	ISSUED WITH GENERAL UPDATES	2021 10 28
1	ISSUED FOR CONSULTANT START UP	2021 08 31

REVISIONS:

ARCHITECT SEAL:	NORTH ARROW:

CLIENT:



SMARTCENTRES

ARCHITECT:

**rla/architecture**  
 56 Beech Street, Ottawa, Ontario K1S 3J6  
 t.613.724.9932 f.613.724.1209 www.rodericklahey.ca

PROJECT TITLE:

Ottawa, ON

SmartCentres South Keys

SHEET TITLE:

3D PERSPECTIVES

DRAWN: Author	CHECKED: Checker
------------------	---------------------

SCALE:	SHEET No:
--------	-----------

PROJECT No: 2030	<b>A-401</b>
---------------------	--------------

IT IS THE RESPONSIBILITY OF THE APPROPRIATE CONTRACTOR TO CHECK AND VERIFY ALL DIMENSIONS ON SITE AND TO REPORT ALL ERRORS AND/OR OMISSIONS TO THE ARCHITECT.  
 ALL CONTRACTORS MUST COMPLY WITH ALL PERTINENT CODES AND BY-LAWS.  
 THIS DRAWING MAY NOT BE USED FOR CONSTRUCTION UNTIL SIGNED BY THE ARCHITECT.  
 DO NOT SCALE DRAWINGS.  
 COPYRIGHT RESERVED.

WITHOUT PREJUDICE



No.	DESCRIPTION	DD.MM.YY
7	ISSUED FOR 1ST ROUND SPC COMMENTS	2023 10 19
6	REVISED CONCEPT ISSUED TO CONSULTANTS	2023 07 28
5	ISSUED WITH GENERAL UPDATES	2023 04 12
4	ISSUED WITH GENERAL UPDATES	2023 02 07
3	ISSUED FOR SPC APPLICATION	2021 10 28
2	ISSUED WITH GENERAL UPDATES	2021 10 28
1	ISSUED FOR CONSULTANT START-UP	2021 08 31

REVISIONS:

ARCHITECT SEAL:	NORTH ARROW:
-----------------	--------------

CLIENT:  
  
 SMARTCENTRES

ARCHITECT:  
  
 56 Beech Street, Ottawa, Ontario K1S 3J6  
 t.613.724.9932 f.613.724.1209 www.rodericklahey.ca

PROJECT TITLE:  
 Ottawa, ON  
 SmartCentres South Keys


SHEET TITLE:  
 3D PERSPECTIVES

DRAWN: Author	CHECKED: Checker
SCALE:	SHEET No: <b>A-402</b>
PROJECT No: 2030	


PAPER SIZE: ISO Full Base 61 (707.00 x 1000.00mm)




JUNE 21ST, EDT

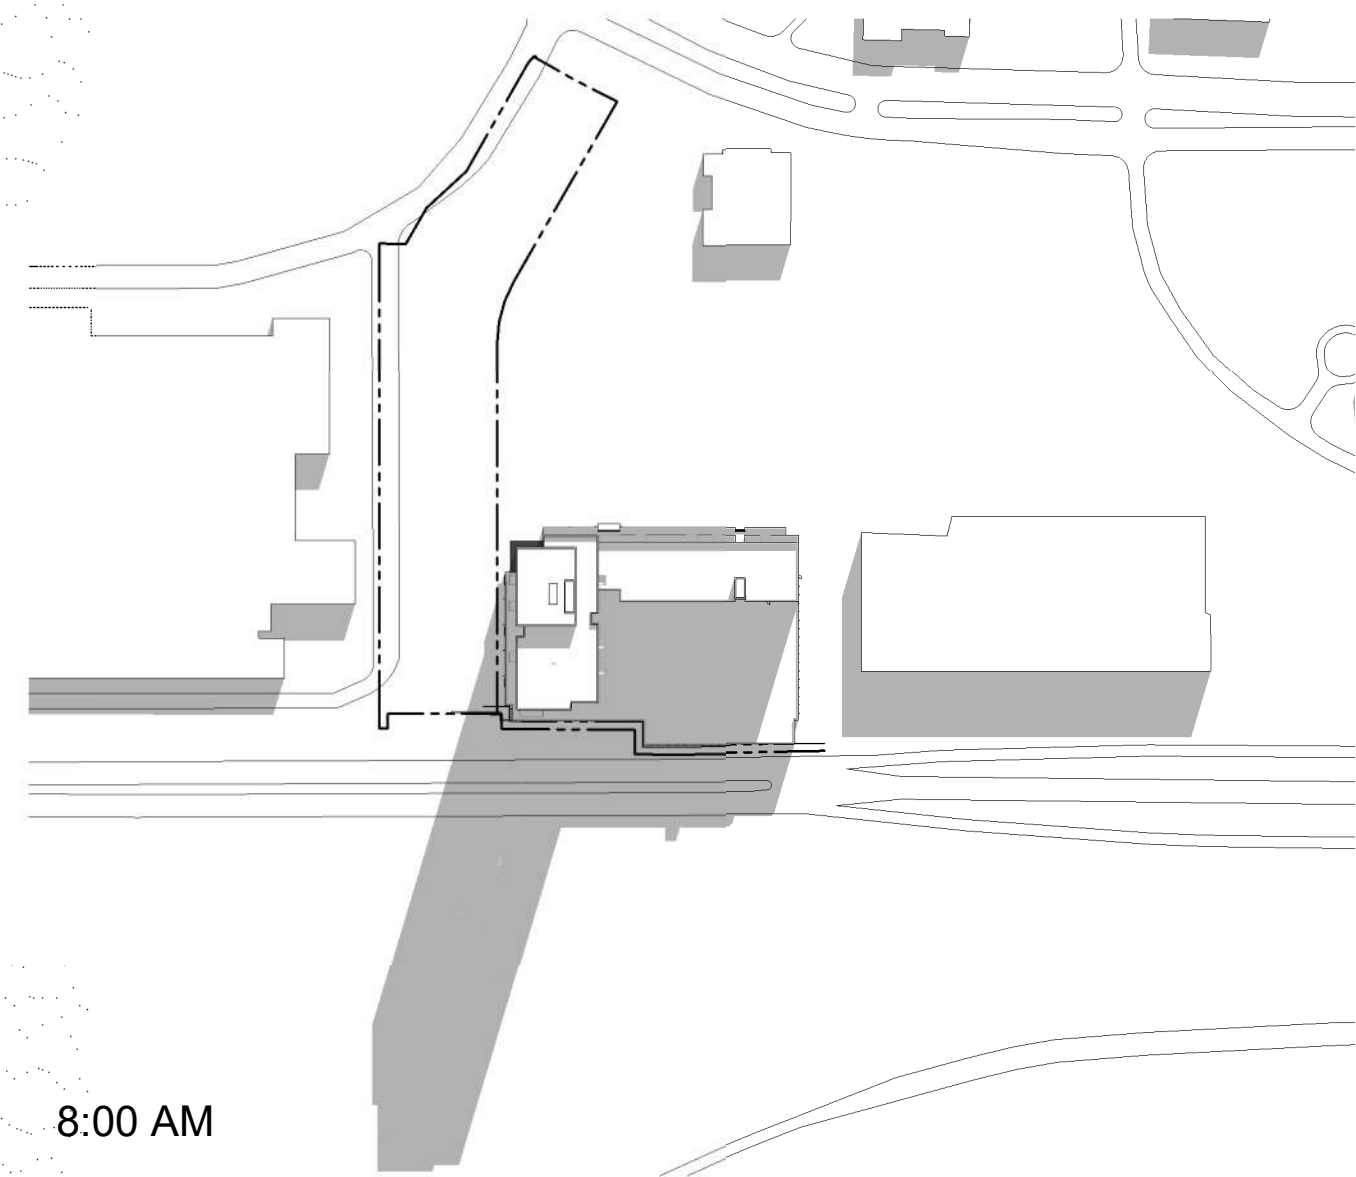


8:00 AM

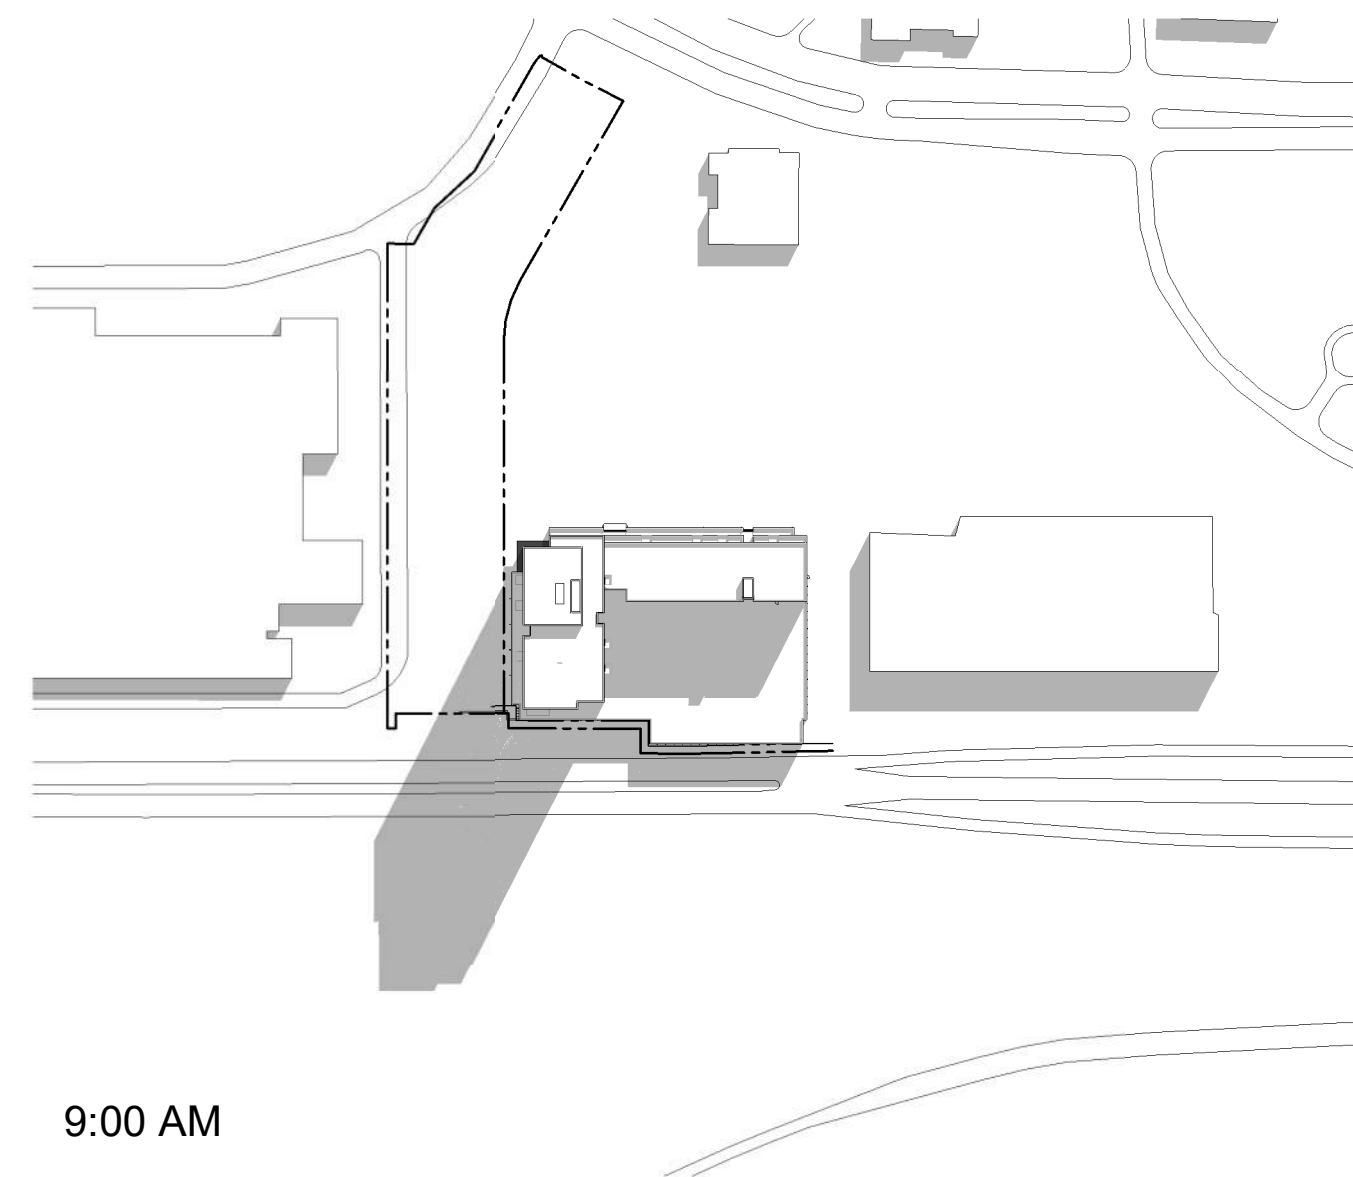


9:00 AM

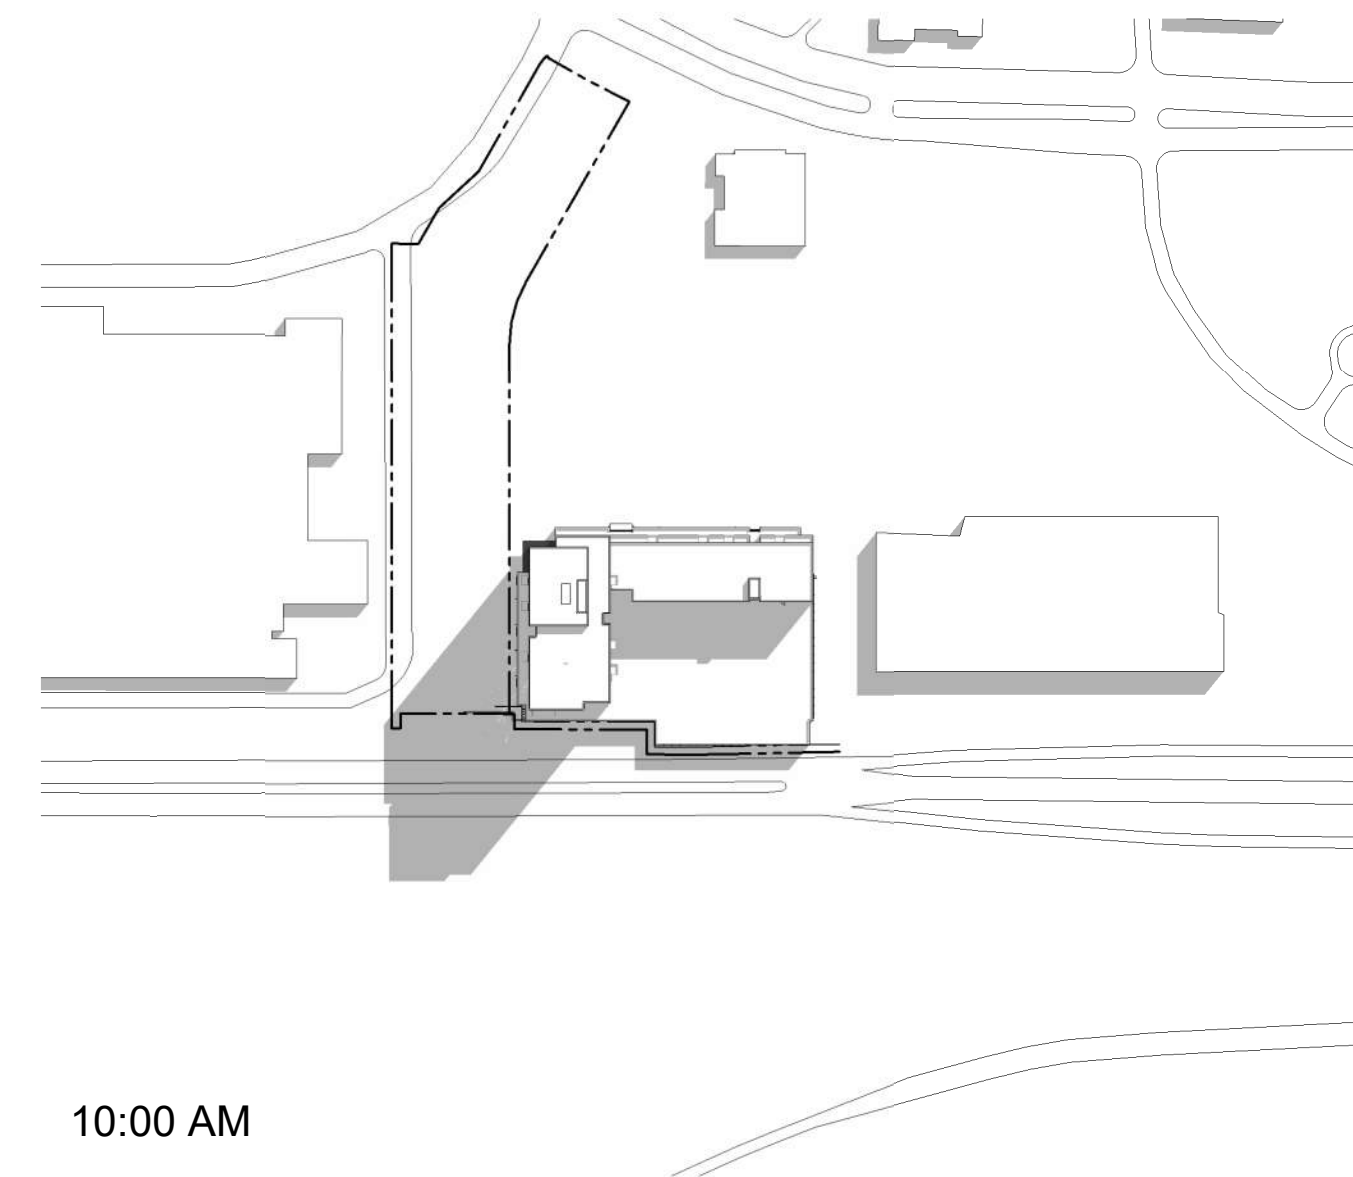


10:00 AM

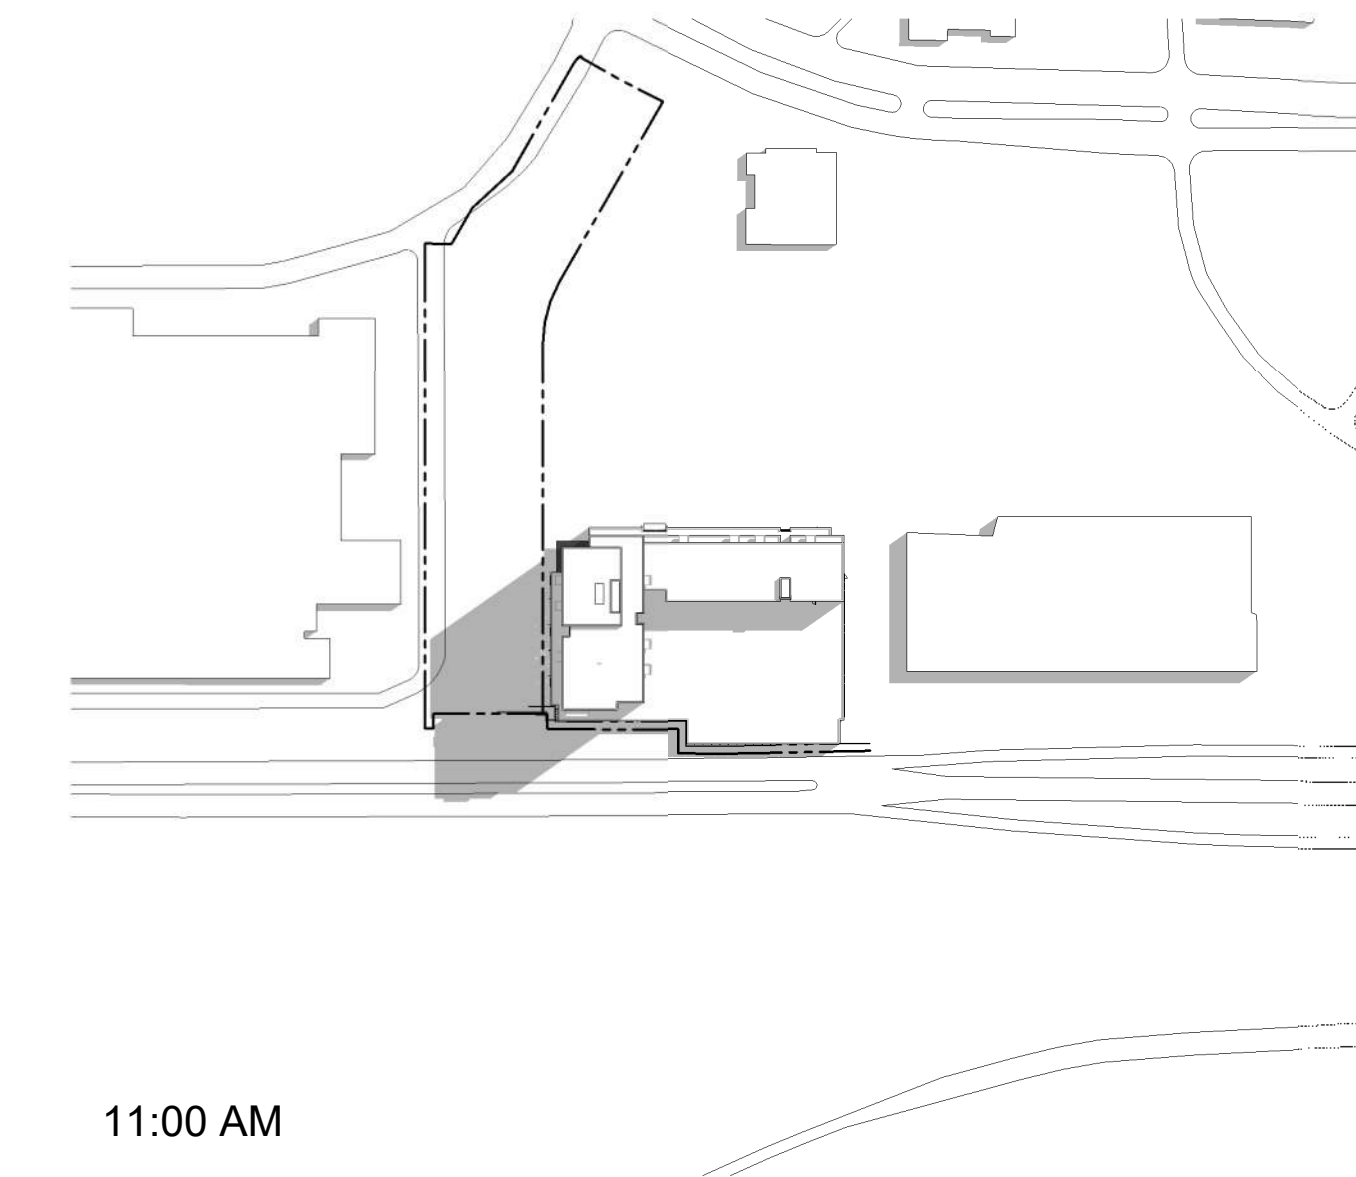


11:00 AM

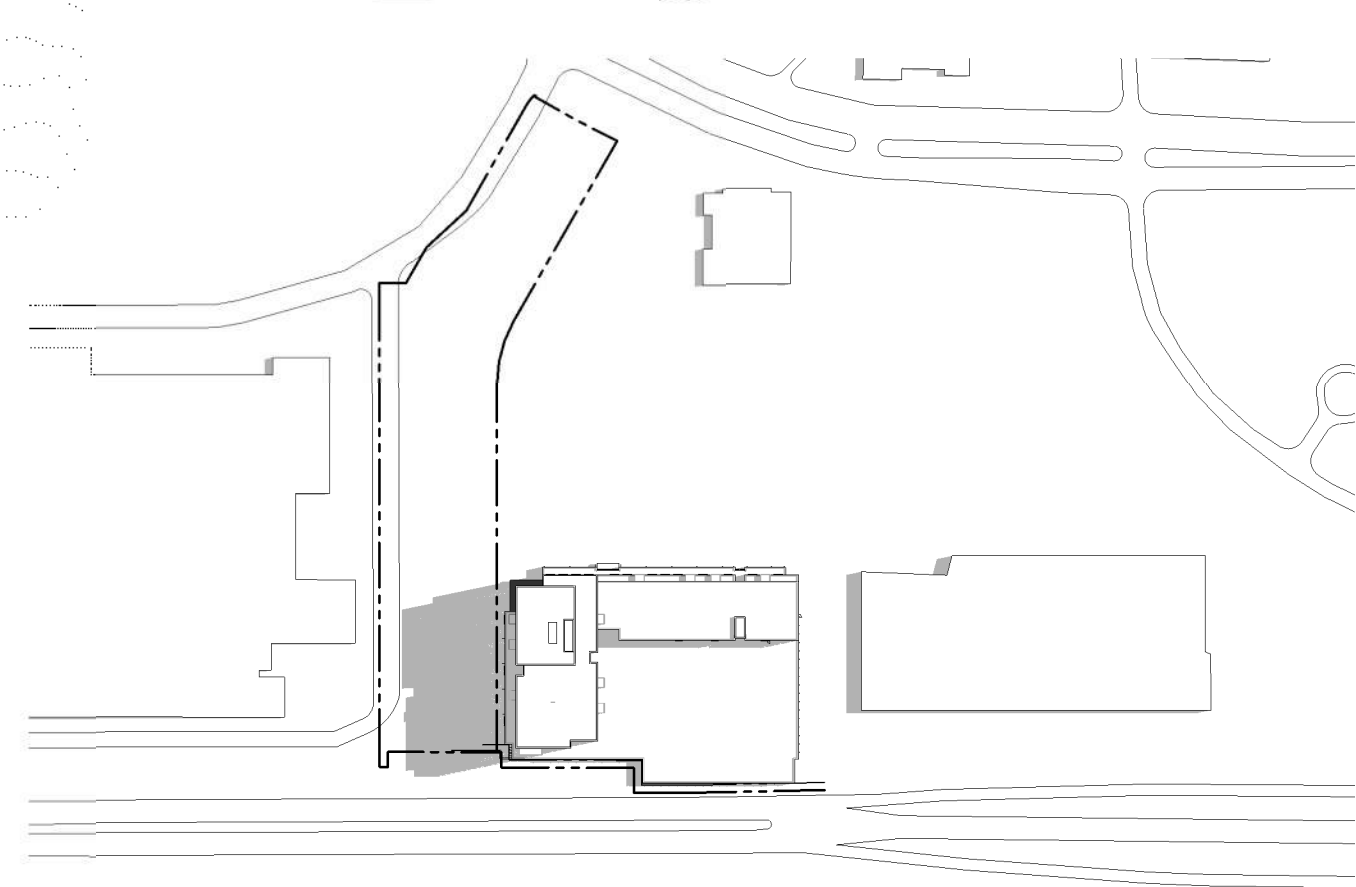


12:00 PM

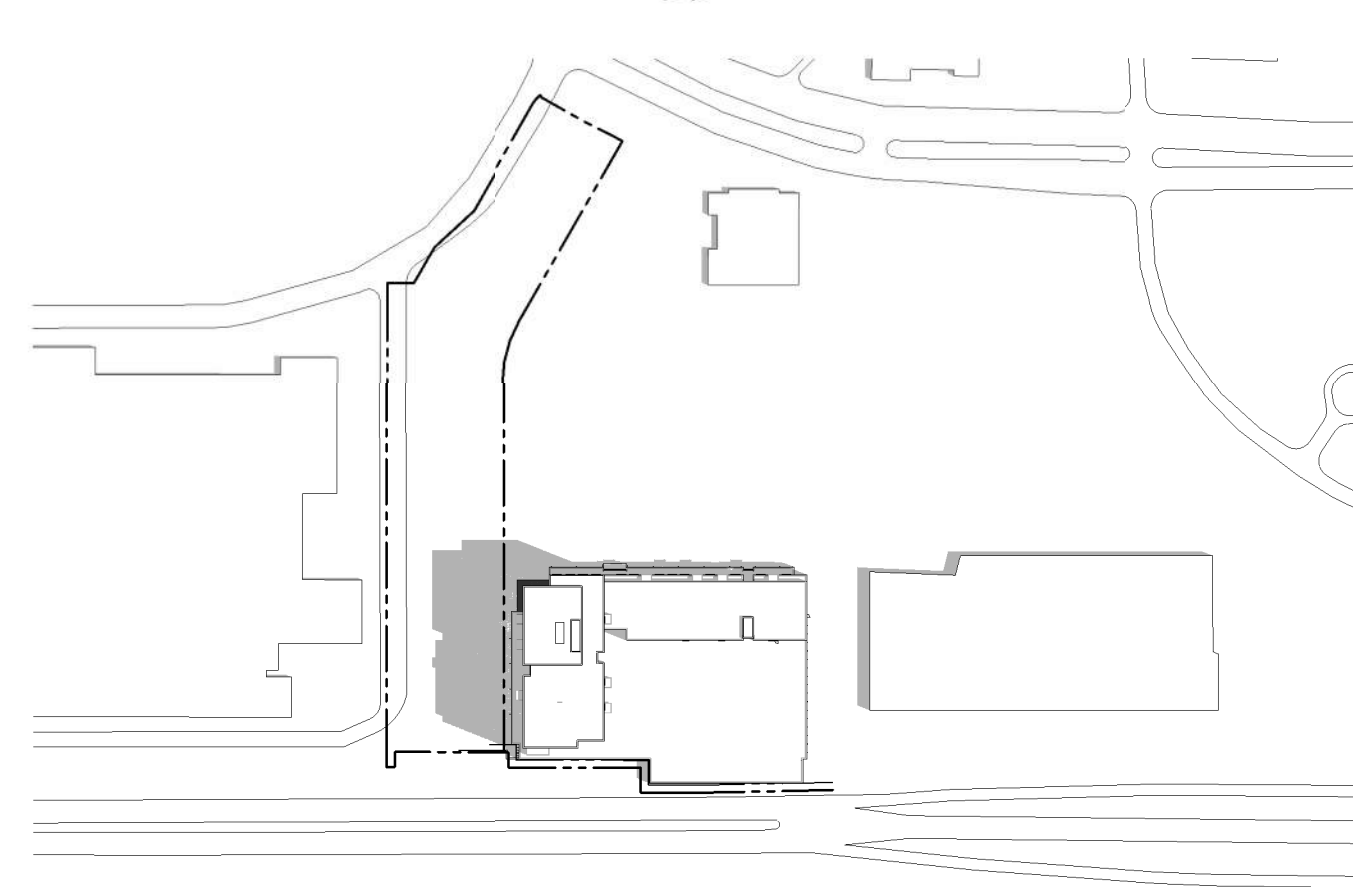


1:00 PM

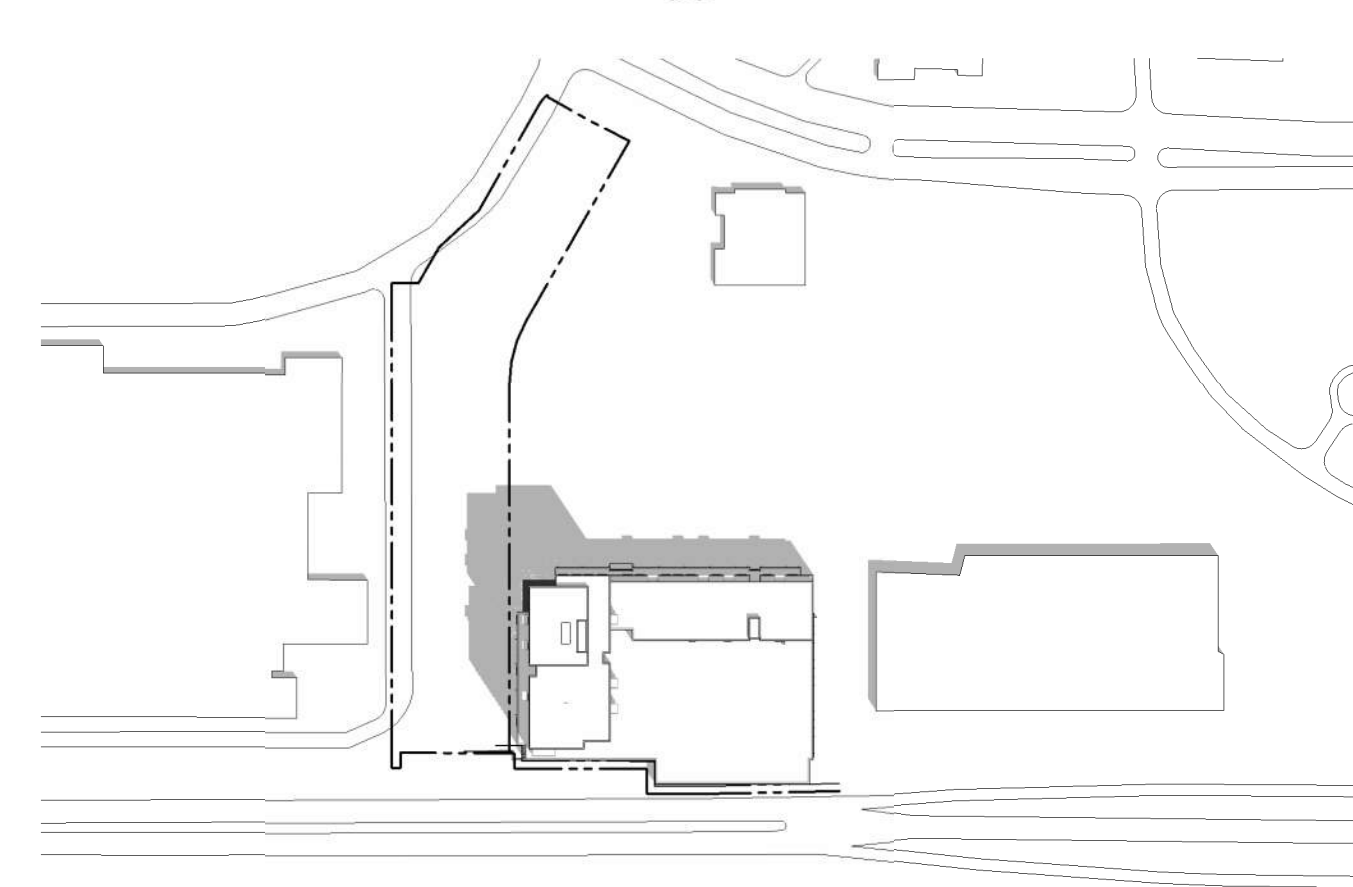


2:00 PM

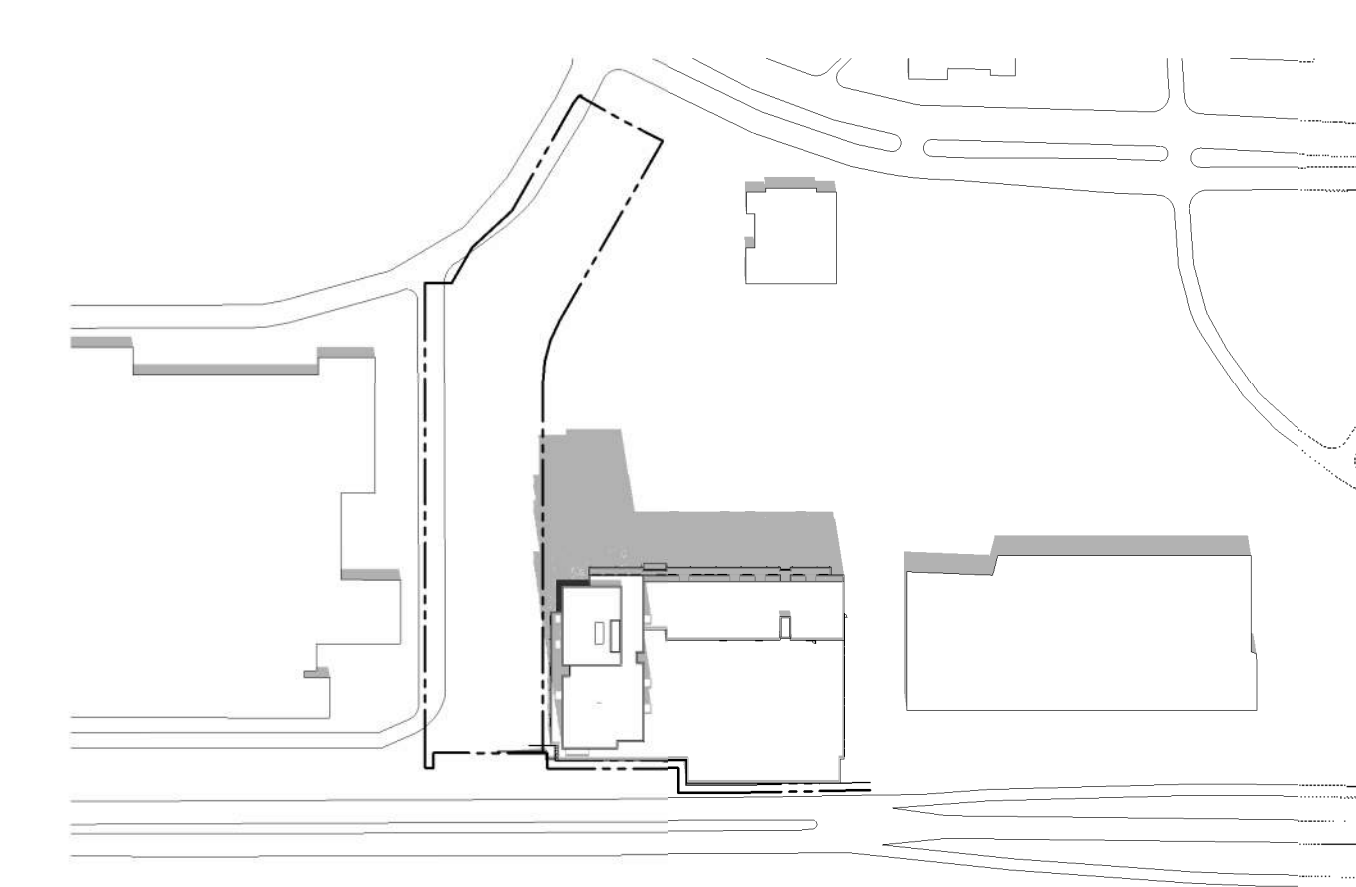


3:00 PM

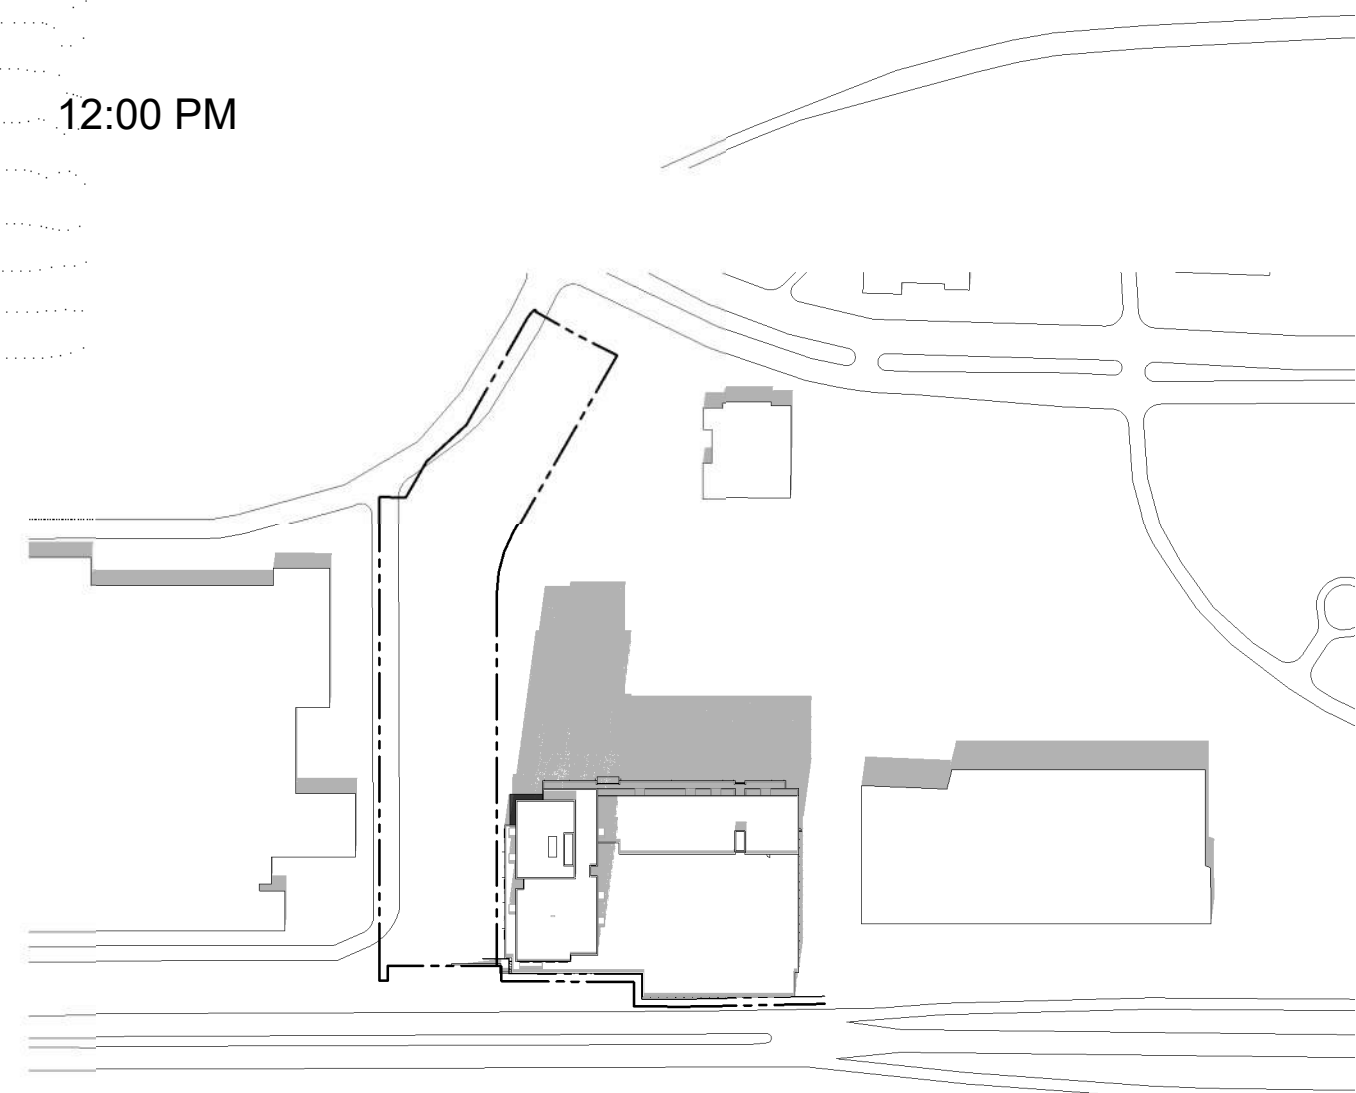


4:00 PM

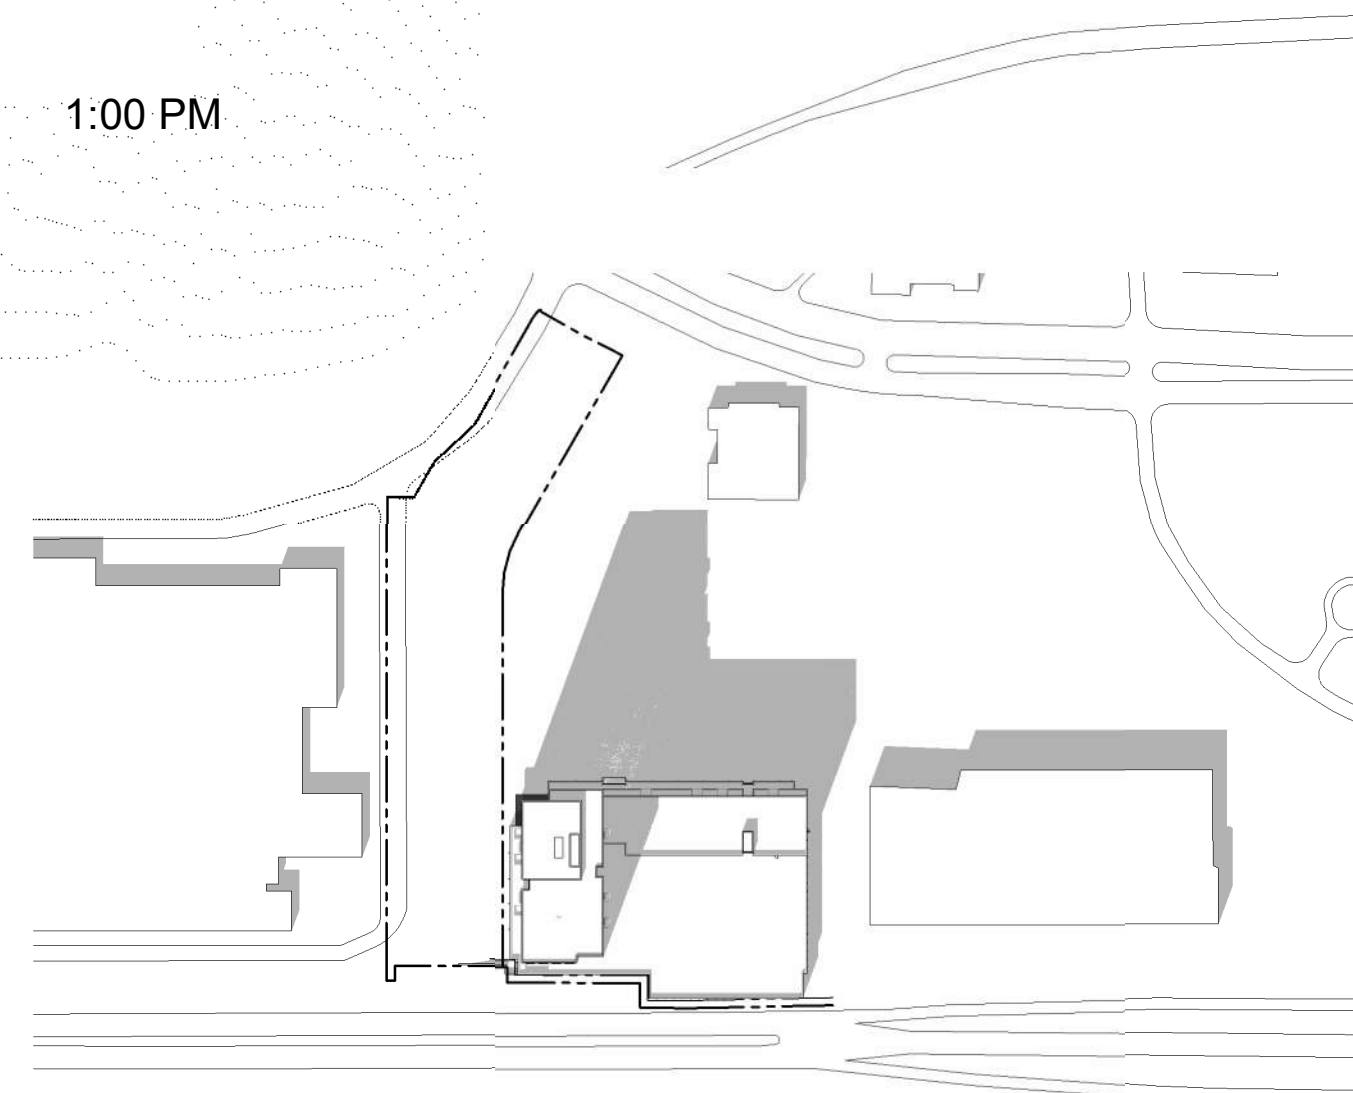


5:00 PM

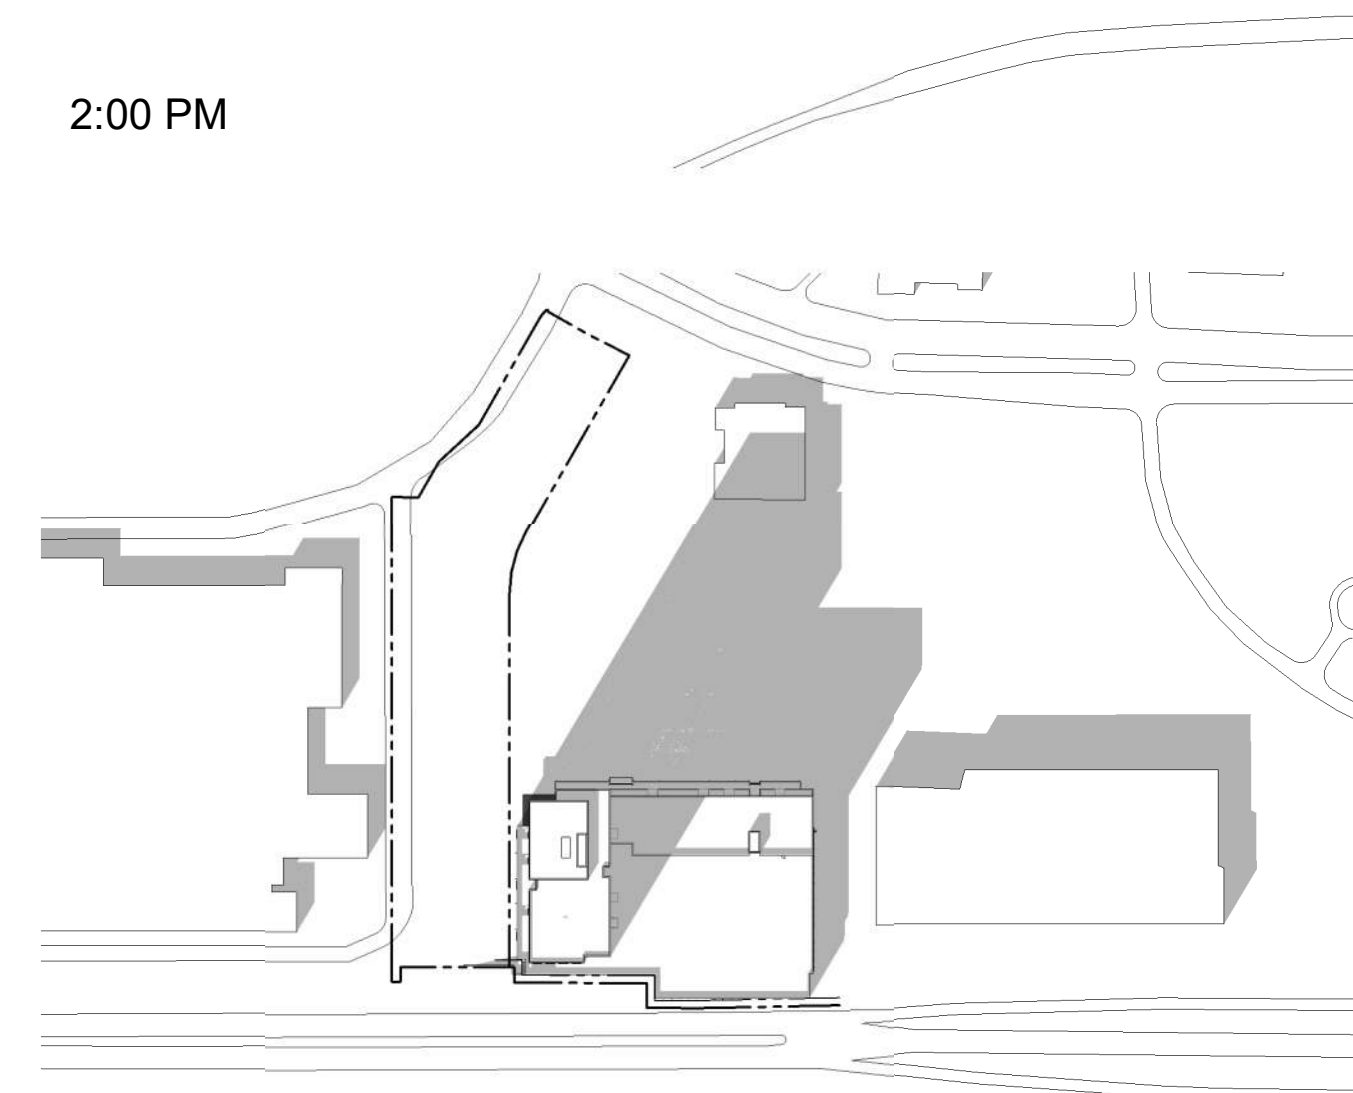

6:00 PM

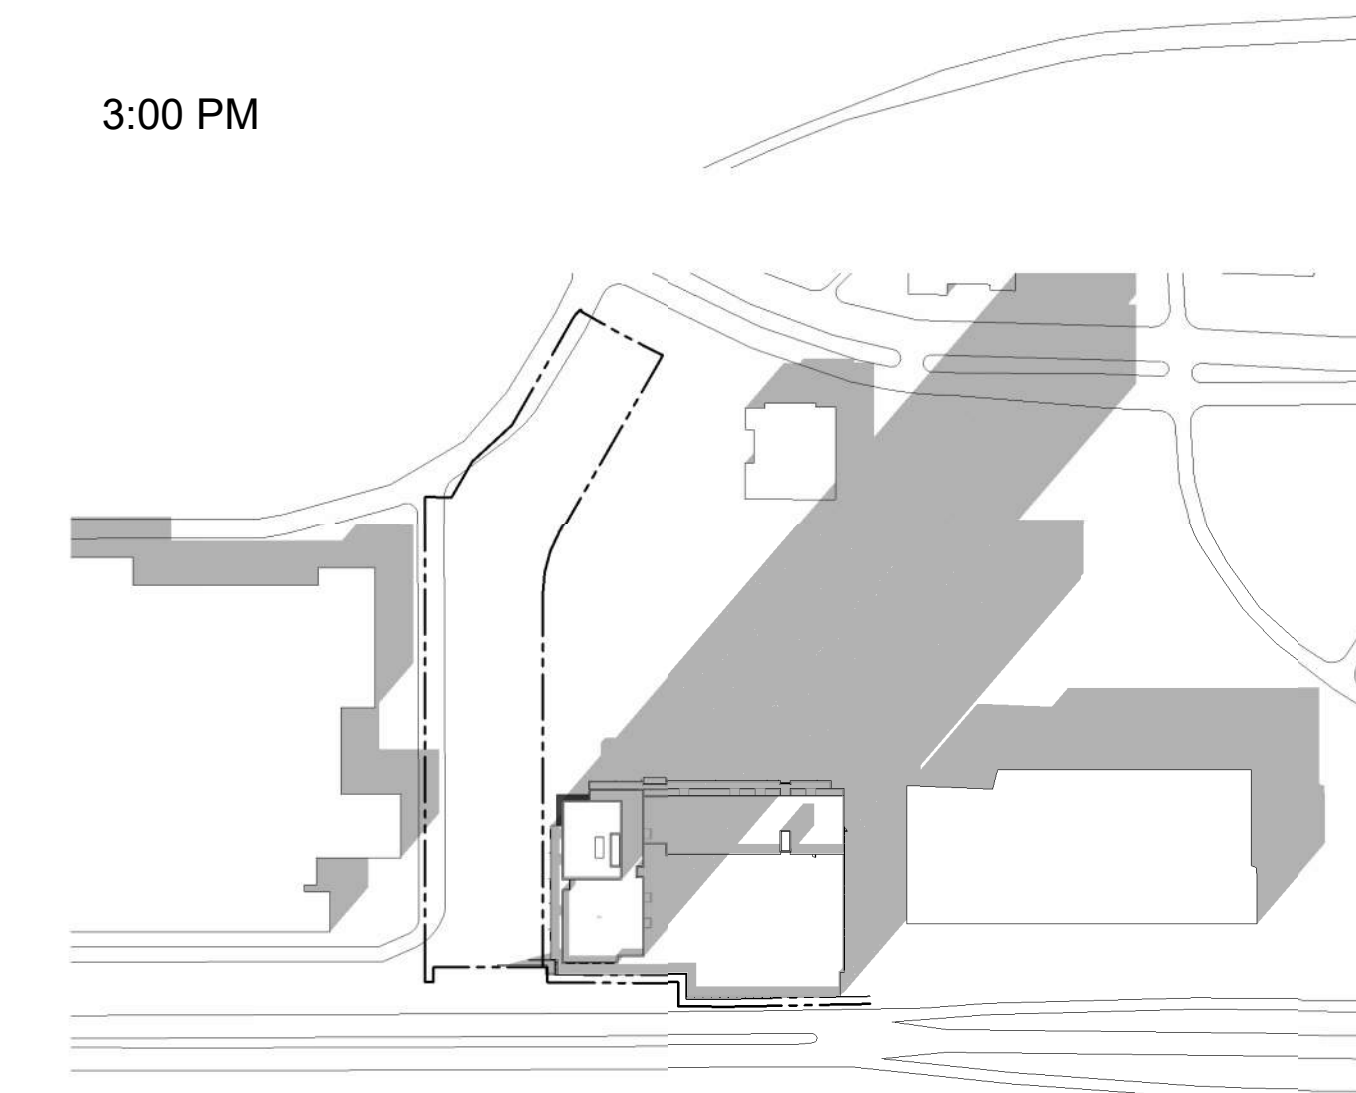

7:00 PM

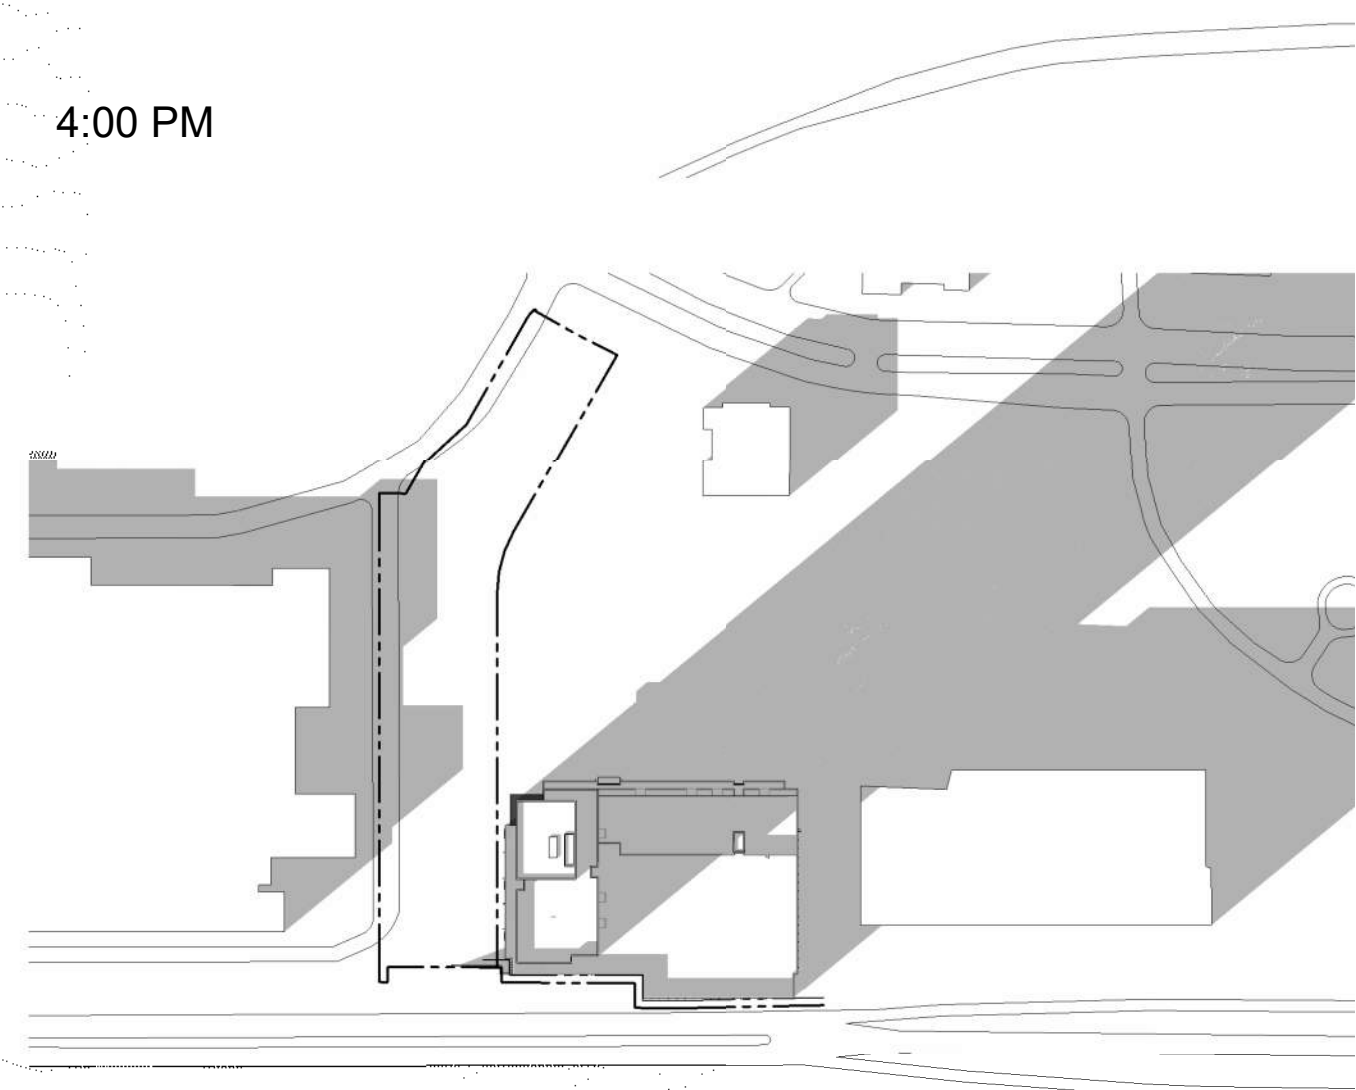

8:00 PM

IT IS THE RESPONSIBILITY OF THE APPROPRIATE CONTRACTOR TO CHECK AND VERIFY ALL DIMENSIONS ON SITE AND TO REPORT ALL ERRORS AND/OR OMISSIONS TO THE ARCHITECT.  
ALL CONTRACTORS MUST COMPLY WITH ALL PERTINENT CODES AND BY-LAWS.  
THIS DRAWING MAY NOT BE USED FOR CONSTRUCTION UNTIL SIGNED BY THE ARCHITECT.  
DO NOT SCALE DRAWINGS.  
COPYRIGHT RESERVED.

WITHOUT PREJUDICE

No.	DESCRIPTION	DD.MM.YY
7	ISSUED FOR 1ST ROUND SPC COMMENTS	2023 10 19
6	REVISED CONCEPT ISSUED TO CONSULTANTS	2023 07 28
5	ISSUED WITH GENERAL UPDATES	2023 04 12
4	ISSUED WITH GENERAL UPDATES	2023 02 07
3	ISSUED FOR SPC APPLICATION	2021 10 28
2	ISSUED WITH GENERAL UPDATES	2021 09 28
1	ISSUED FOR CONSULTANT START UP	2021 08 31

REVISIONS:

ARCHITECT SEAL:	NORTH ARROW:
	↑ TRUE NORTH

CLIENT:

SMARTCENTRES

ARCHITECT:

56 Beech Street, Ottawa, Ontario K1S 3J6  
t.613.724.9932 f.613.724.1209 www.rodericklathey.ca

PROJECT TITLE:  
Ottawa, ON


SmartCentres South Keys

SHEET TITLE:  
SUNSHADE STUDY


DRAWN: Author	CHECKED: Checker
SCALE: 1 : 2000	SHEET No.:
PROJECT No.:	A-501

IT IS THE RESPONSIBILITY OF THE APPROPRIATE CONTRACTOR TO CHECK AND VERIFY ALL DIMENSIONS ON SITE AND TO REPORT ALL ERRORS AND/OR OMISSIONS TO THE ARCHITECT.  
ALL CONTRACTORS MUST COMPLY WITH ALL PERTINENT CODES AND BY-LAWS.  
THIS DRAWING MAY NOT BE USED FOR CONSTRUCTION UNTIL SIGNED BY THE ARCHITECT.  
DO NOT SCALE DRAWINGS.  
COPYRIGHT RESERVED.


WITHOUT PREJUDICE

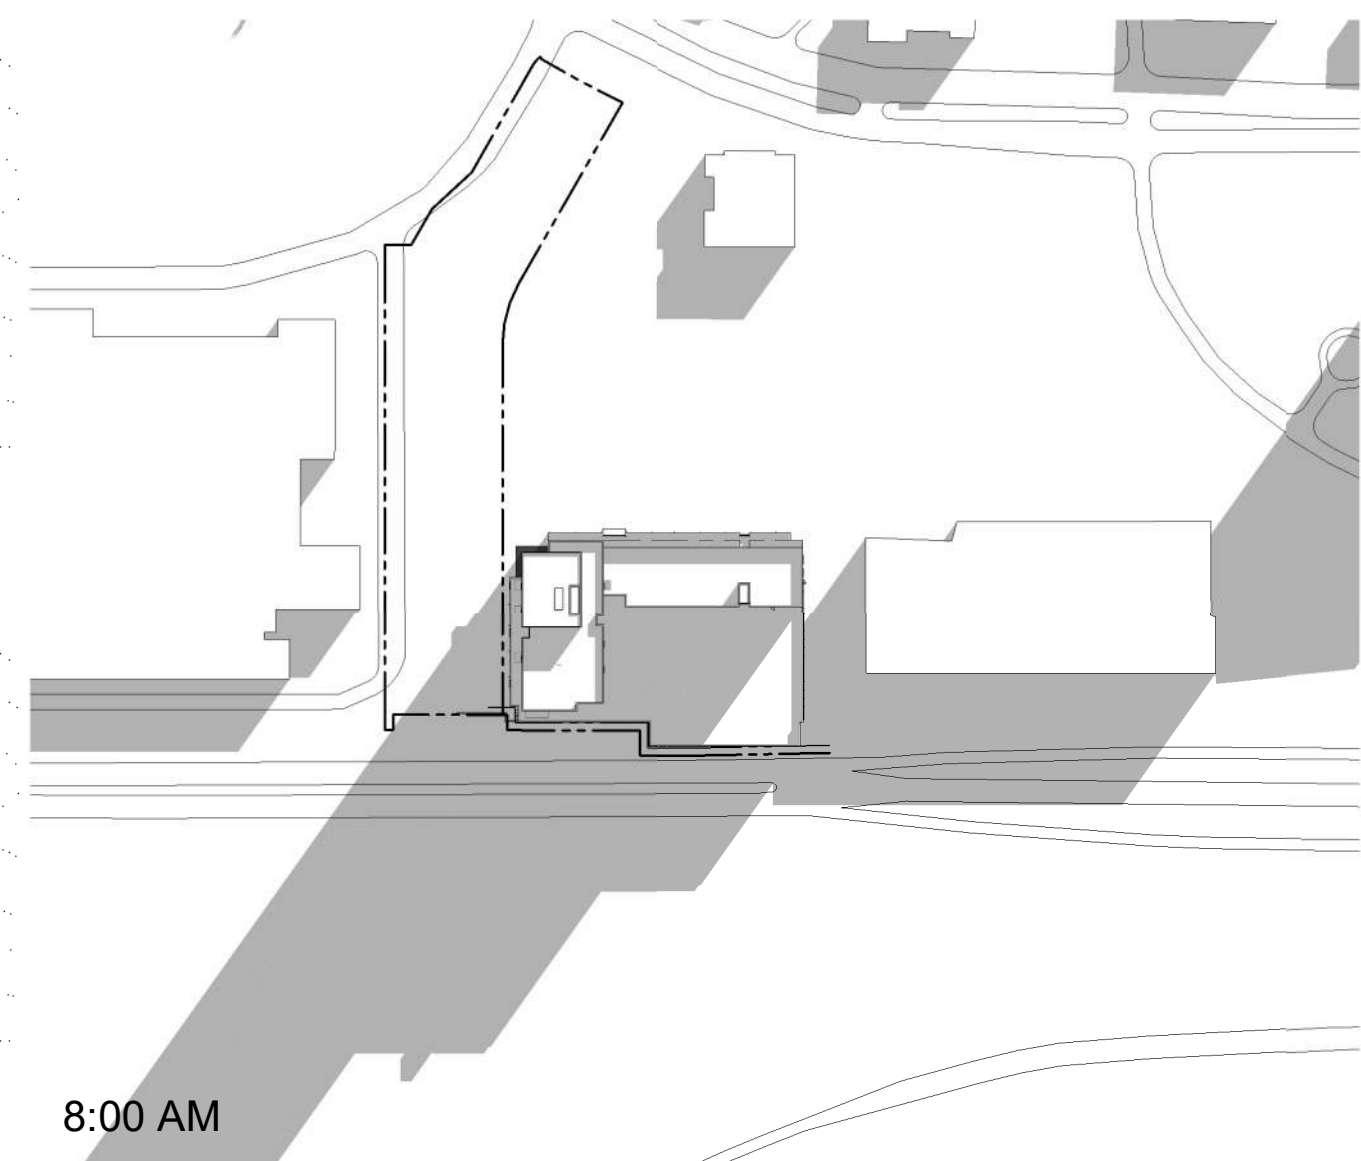


8:00 AM

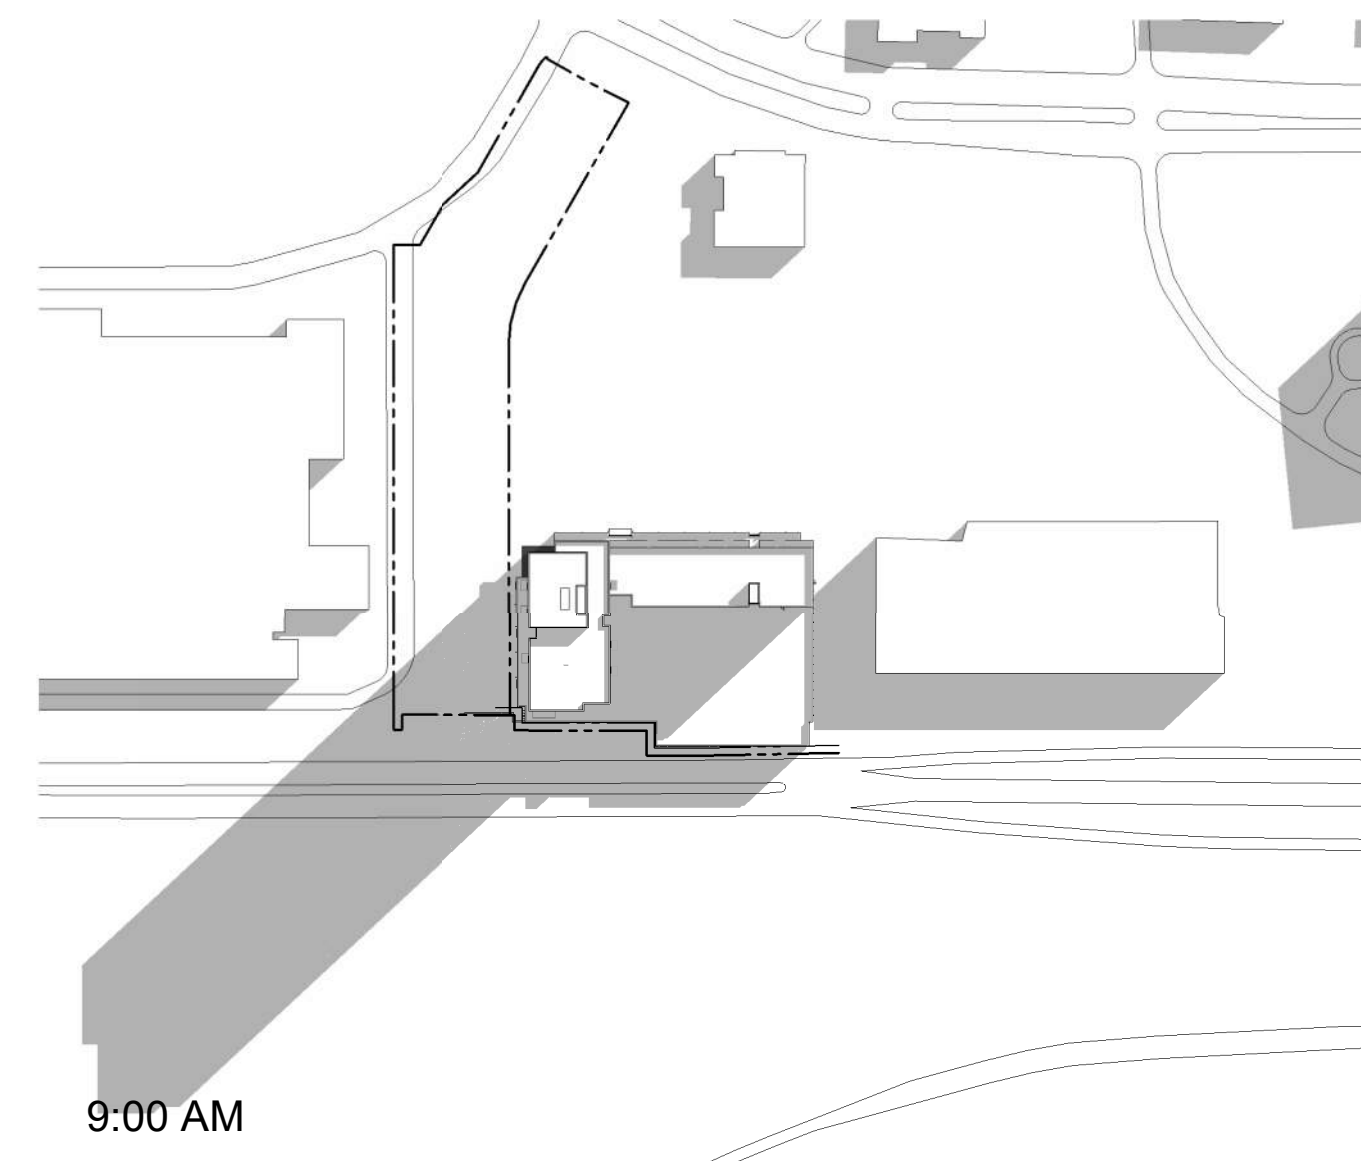


9:00 AM

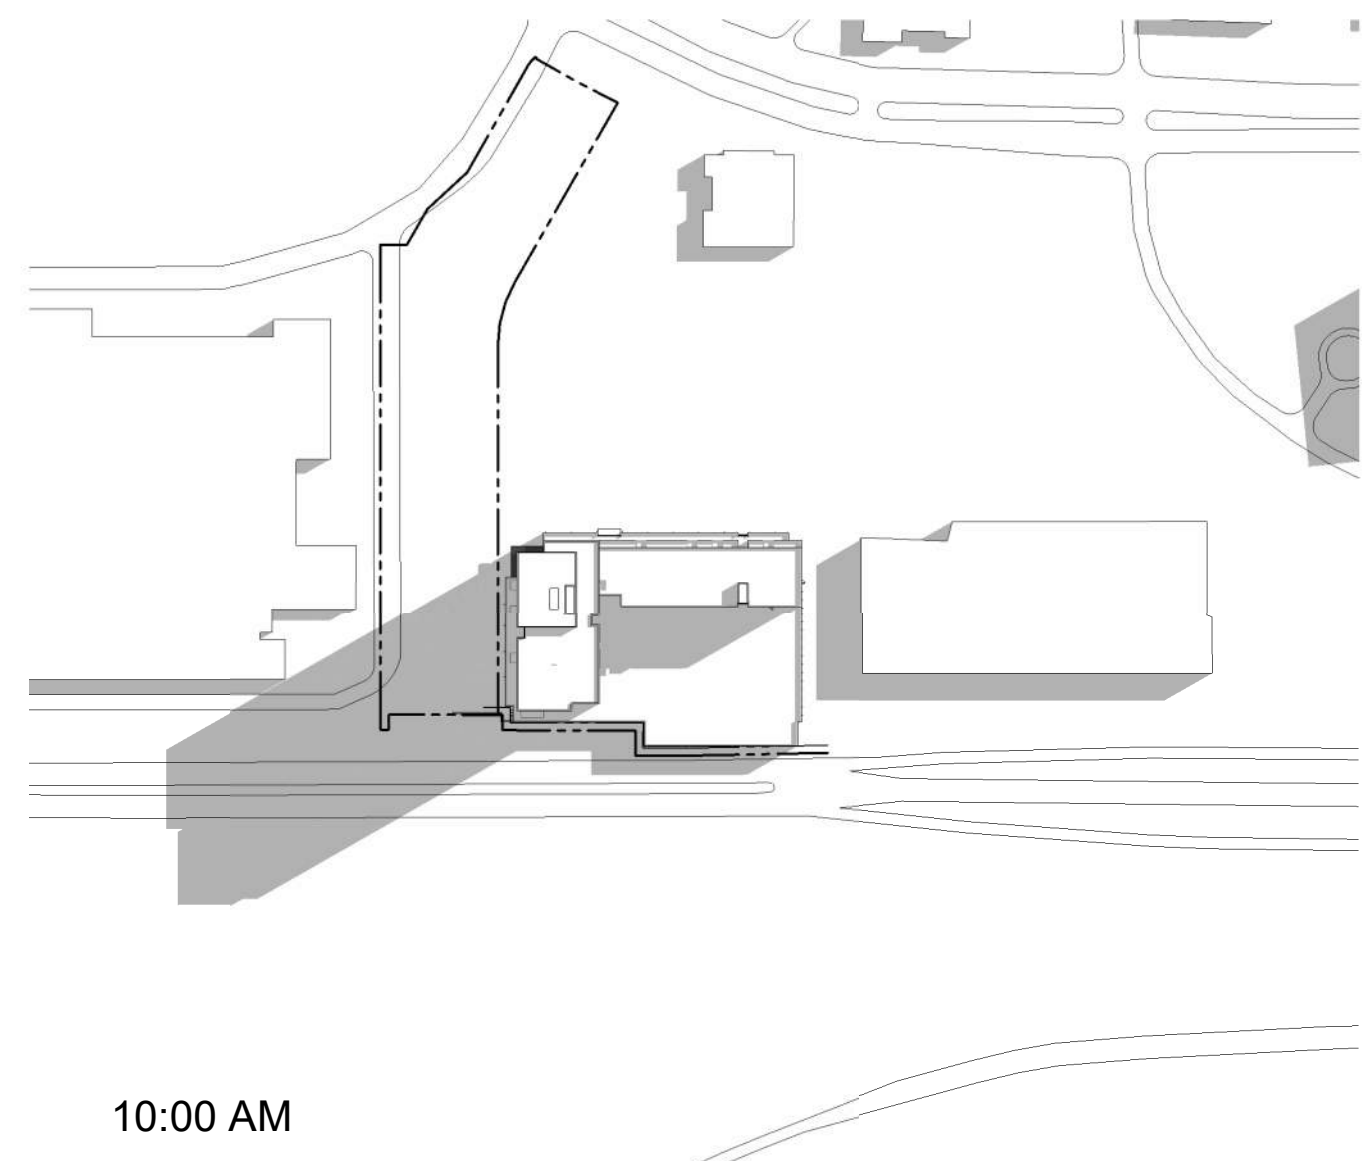


10:00 AM

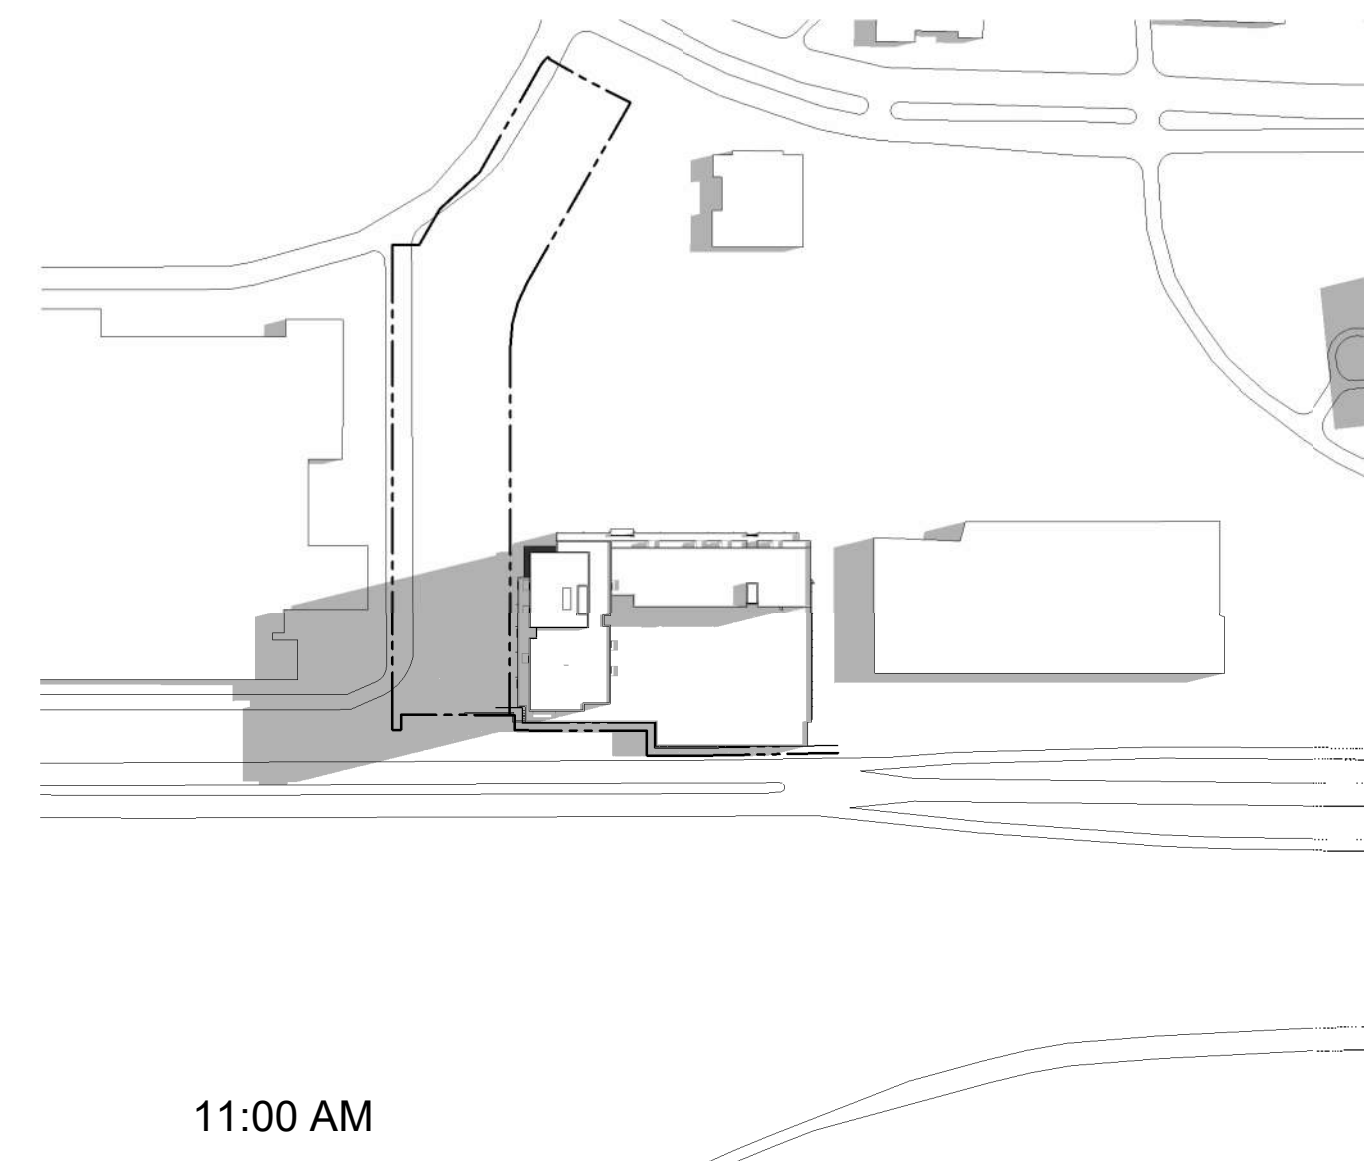


11:00 AM

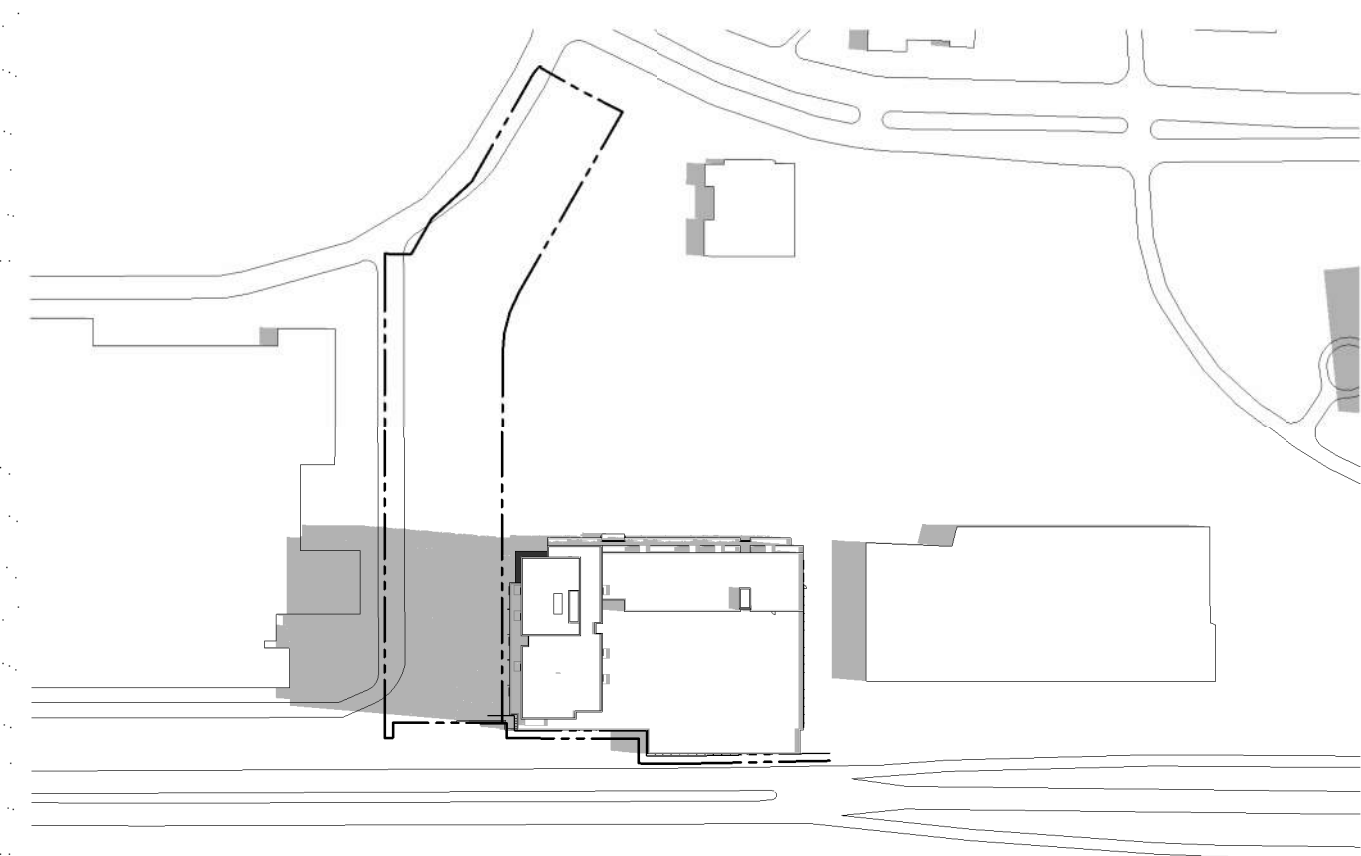


12:00 PM

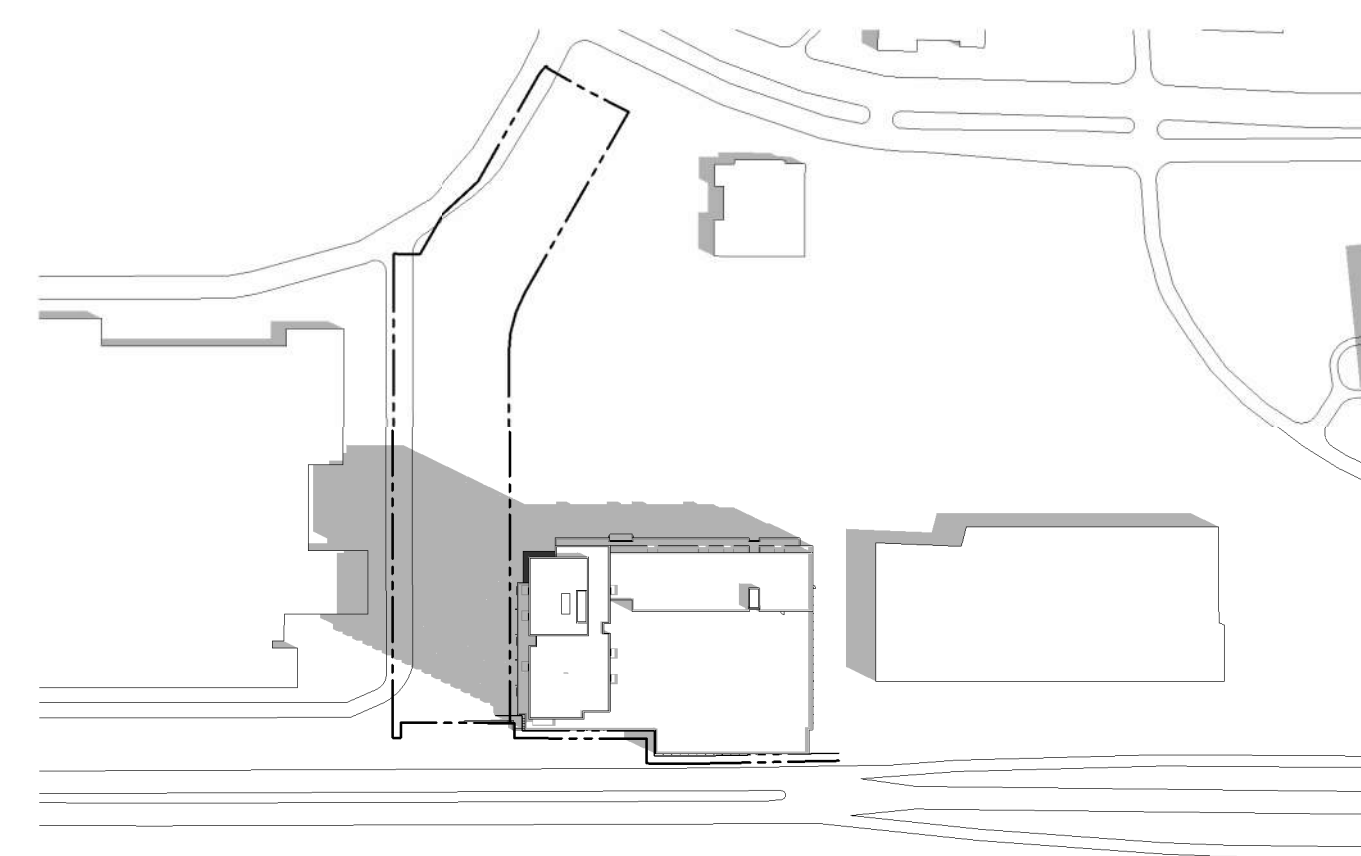


1:00 PM

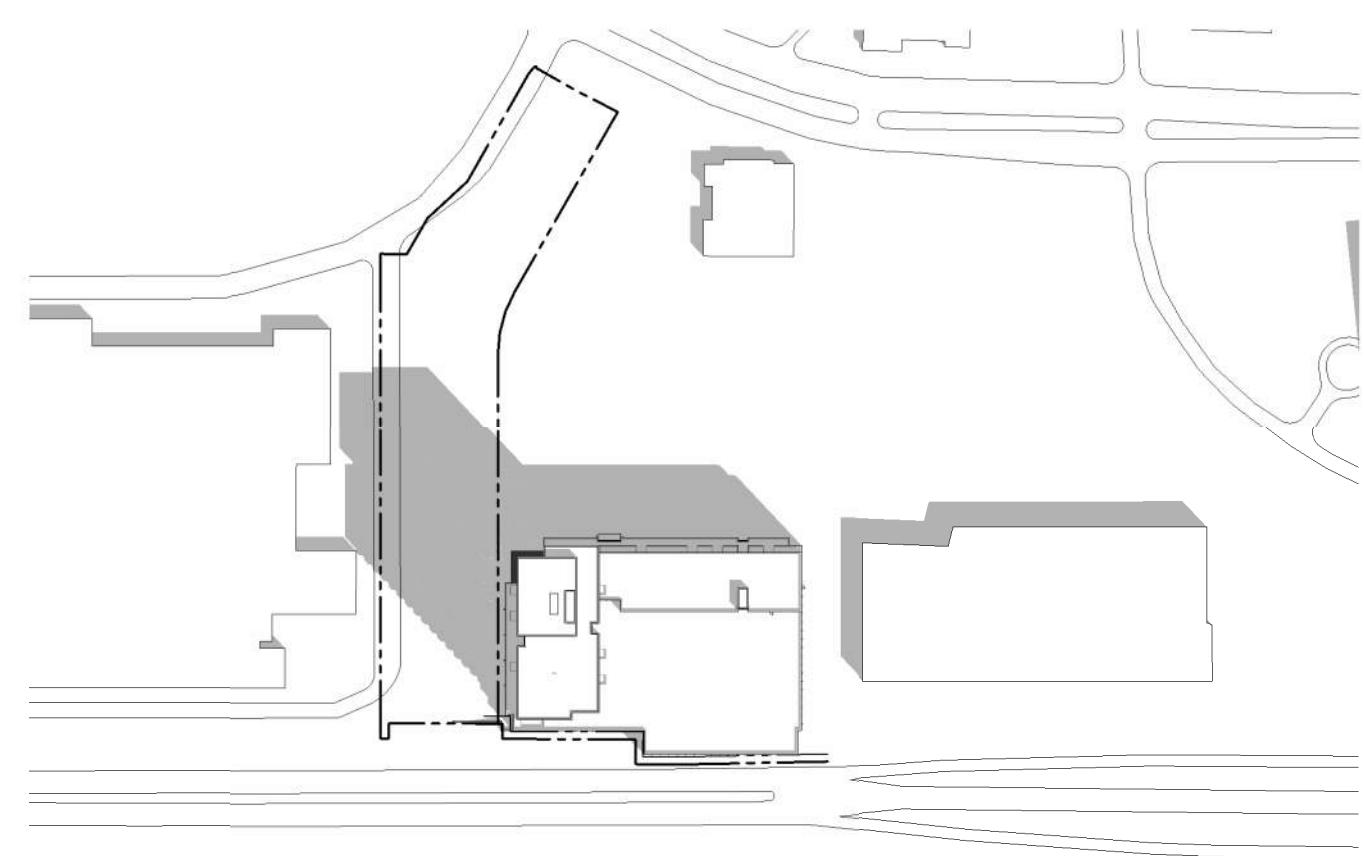


2:00 PM

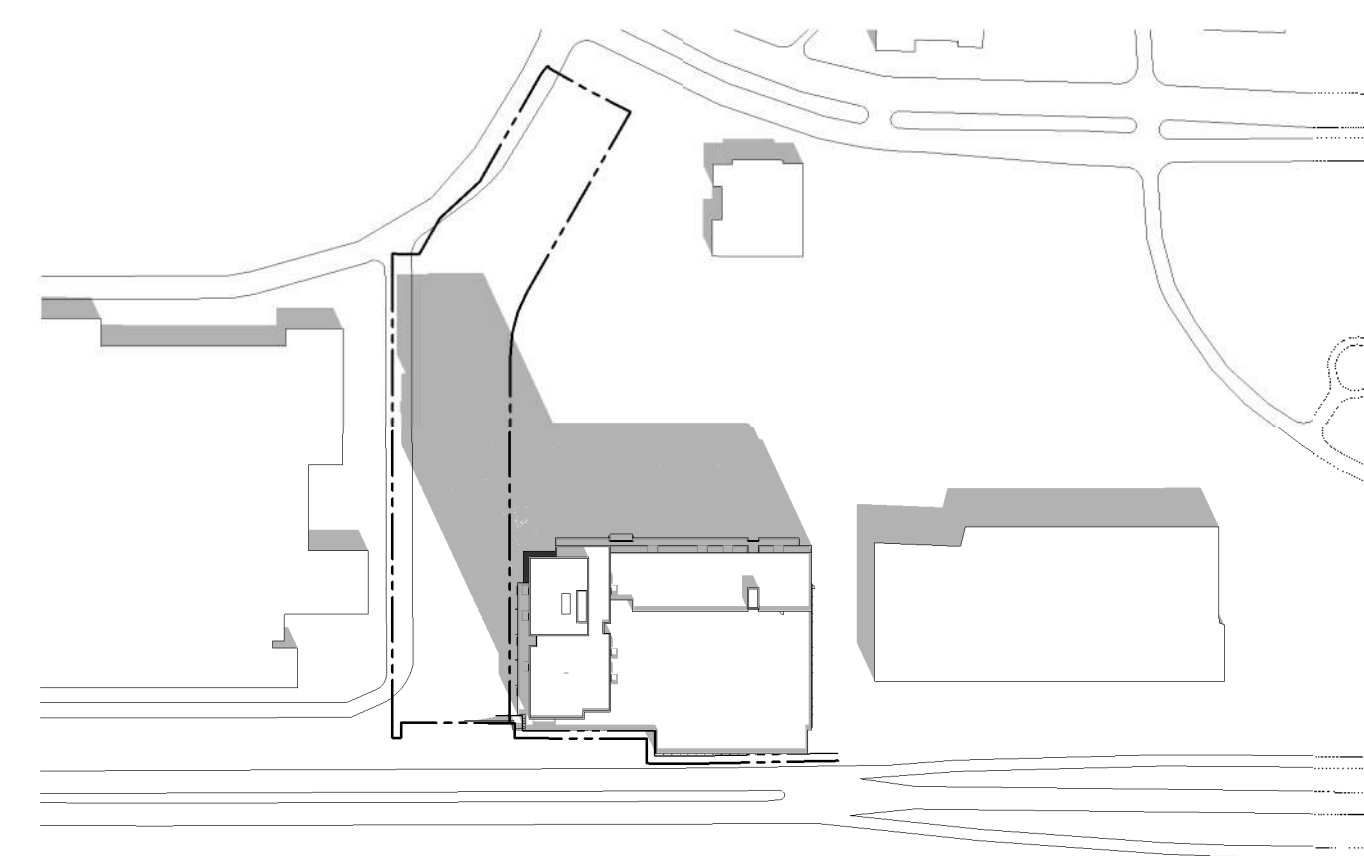


3:00 PM

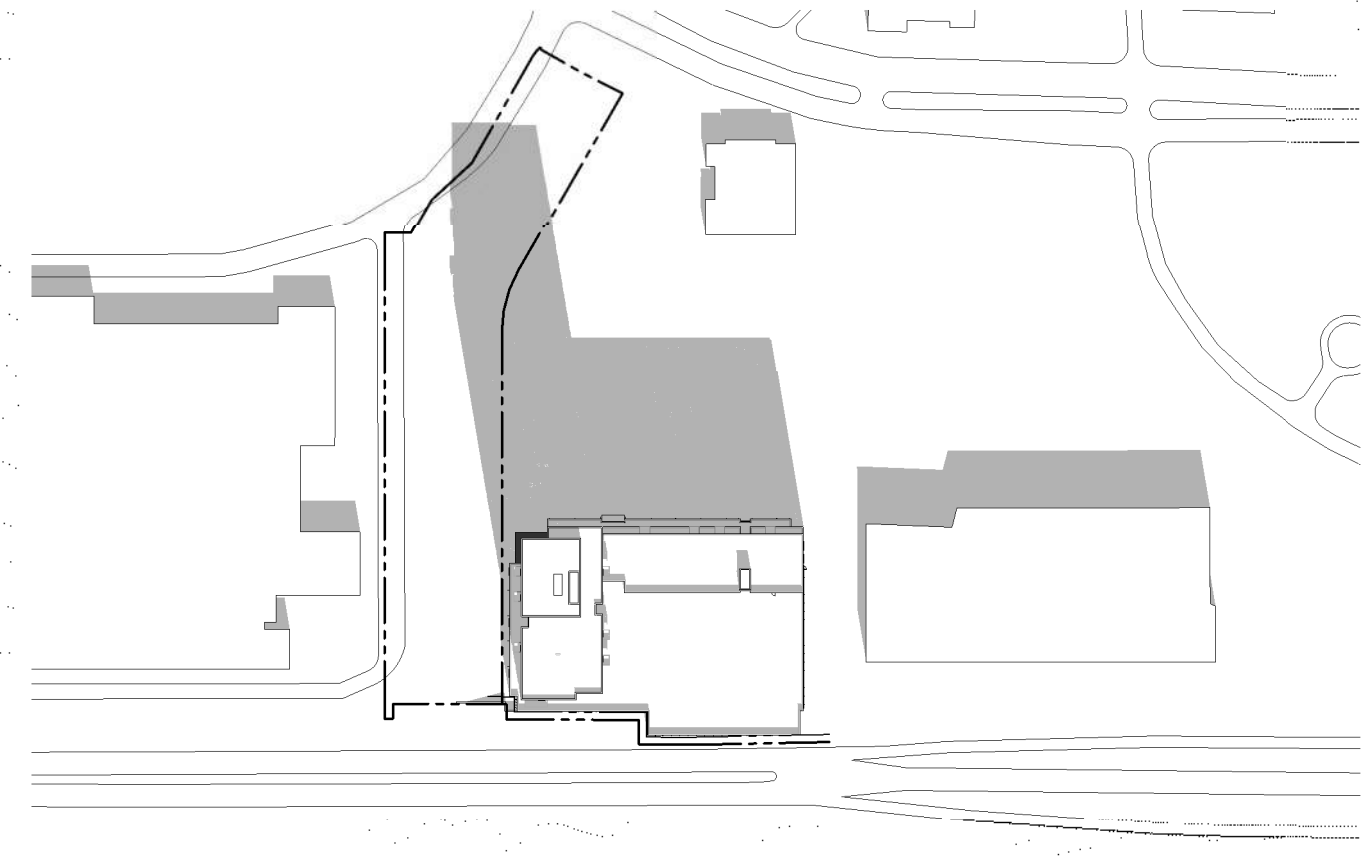

4:00 PM

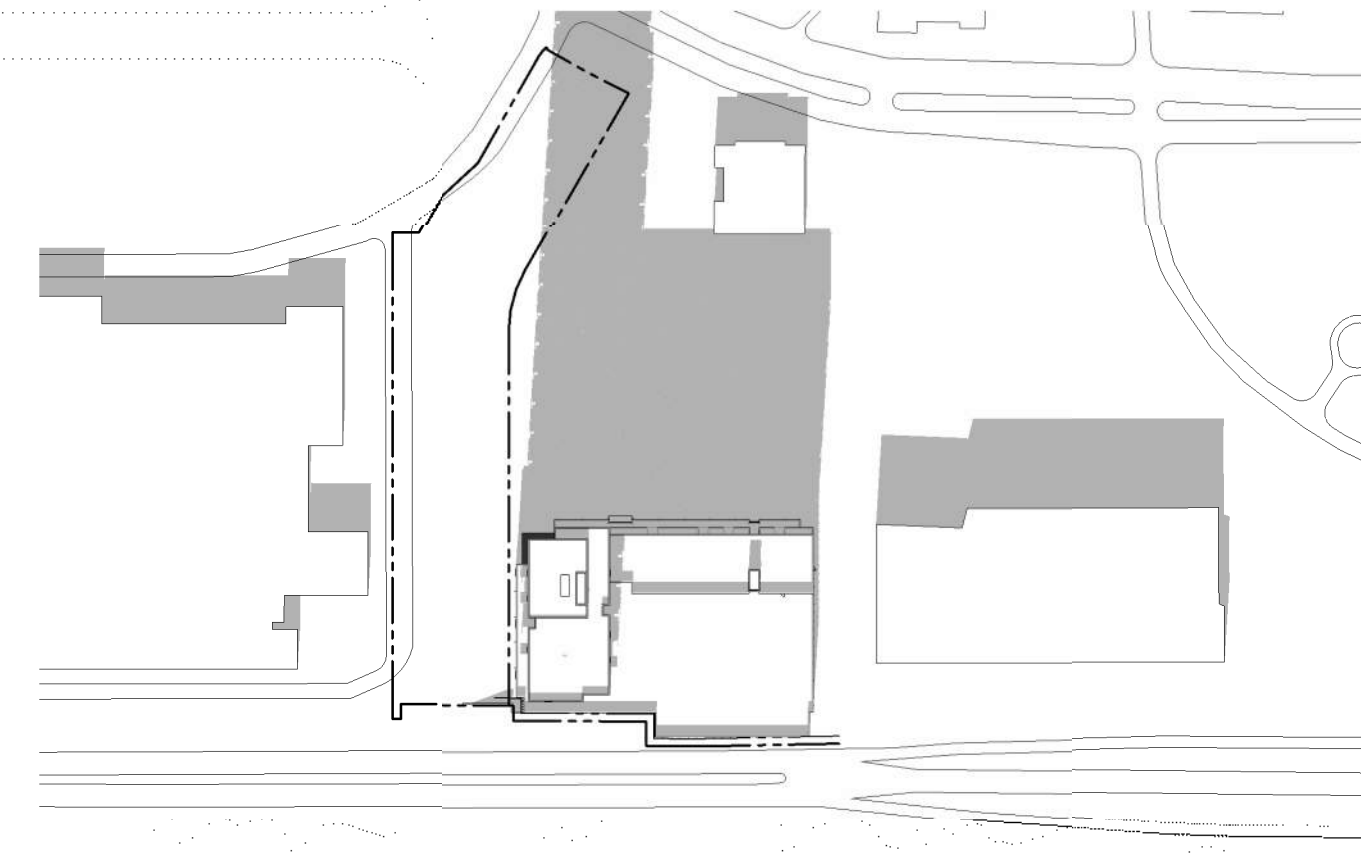

5:00 PM

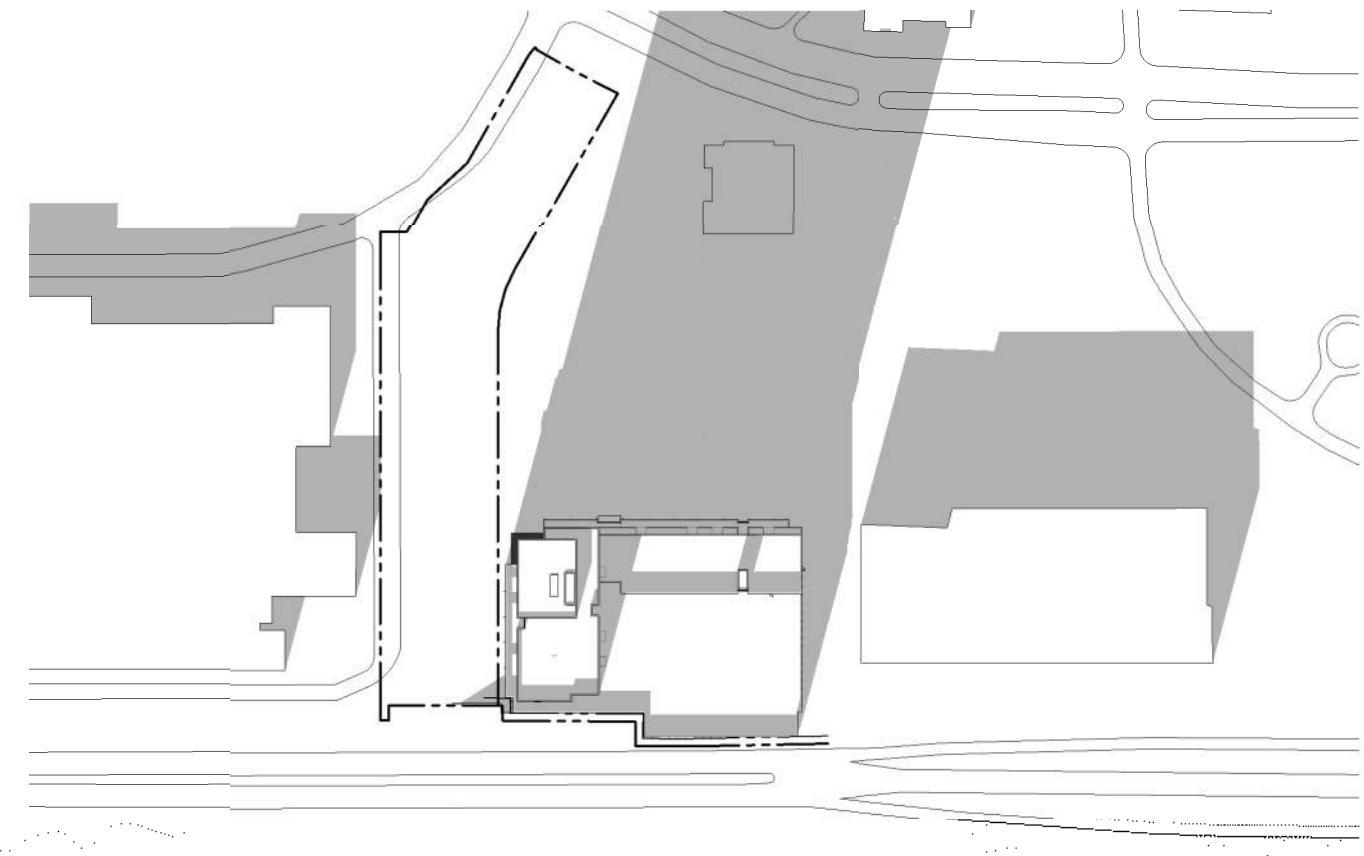


6:00 PM

MARCH/SEPTEMBER 21ST, EDT

No.	DESCRIPTION	DD.MM.YY
7	ISSUED FOR 1ST ROUND SPC COMMENTS	2023 10 19
6	REVISED CONCEPT ISSUED TO CONSULTANTS	2023 07 28
5	ISSUED WITH GENERAL UPDATES	2023 04 12
4	ISSUED WITH GENERAL UPDATES	2023 02 07
3	ISSUED FOR SPC APPLICATION	2021 10 28
2	ISSUED WITH GENERAL UPDATES	2021 10 28
1	ISSUED FOR CONSULTANT START UP	2021 08 31

REVISIONS:

ARCHITECT SEAL: \_\_\_\_\_

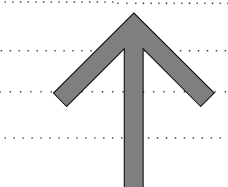NORTH ARROW: 

TRUE NORTH

CLIENT:



SMARTCENTRES

ARCHITECT:



56 Beech Street, Ottawa, Ontario K1S 3J6  
t.613.724.9932 f.613.724.1209 www.rodericklahey.ca

PROJECT TITLE:

Ottawa, ON

SmartCentres South Keys


SHEET TITLE:

SUNSHADE STUDY


DRAWN: Author	CHECKED: Checker
SCALE: 1 : 2000	SHEET No: <b>A-502</b>
PROJECT No: 2030	

PAPER SIZE: ISO Full (B0) (1000 x 1400 mm)


DECEMBER 21ST, EDT

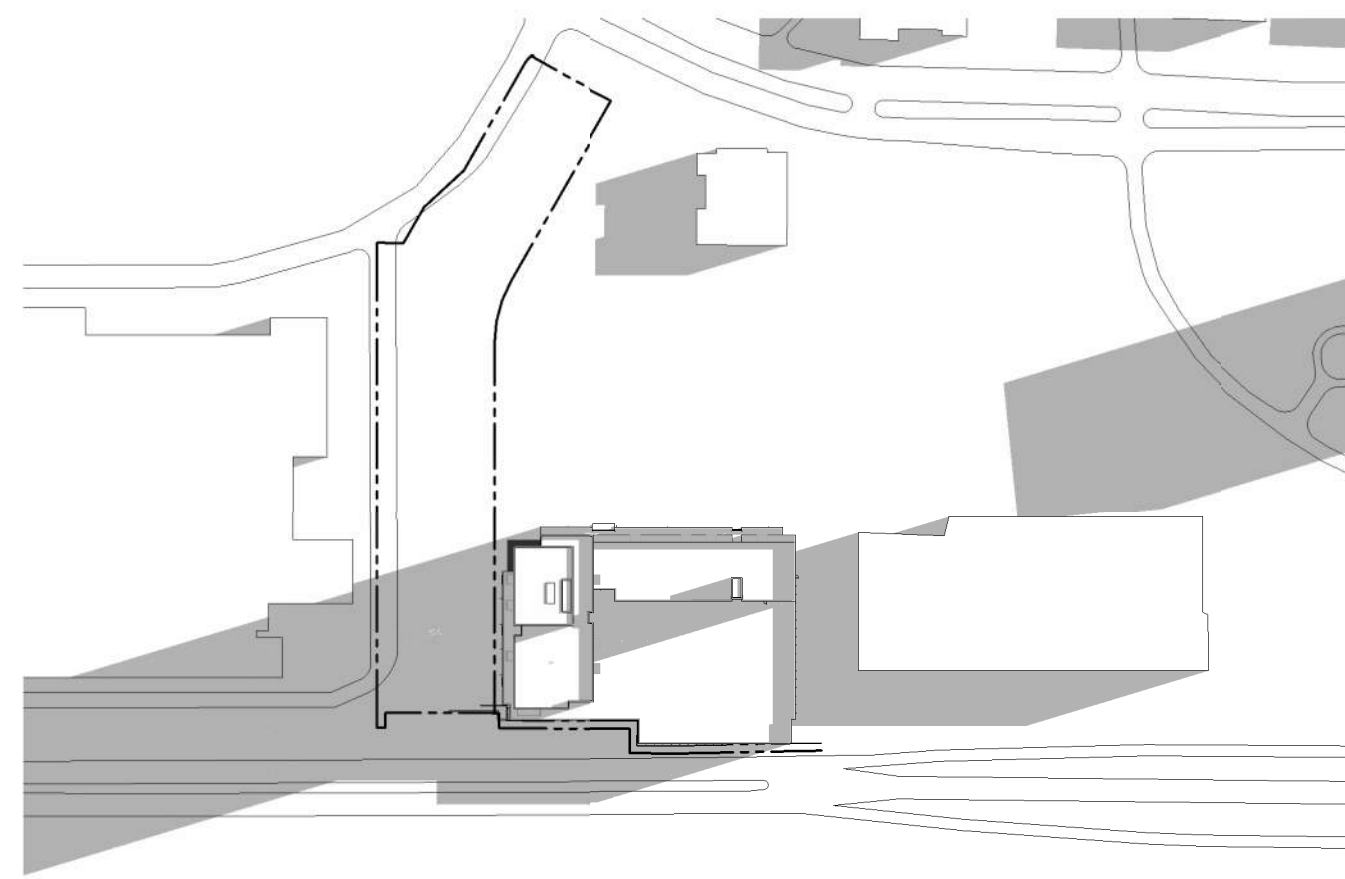


9:00 AM

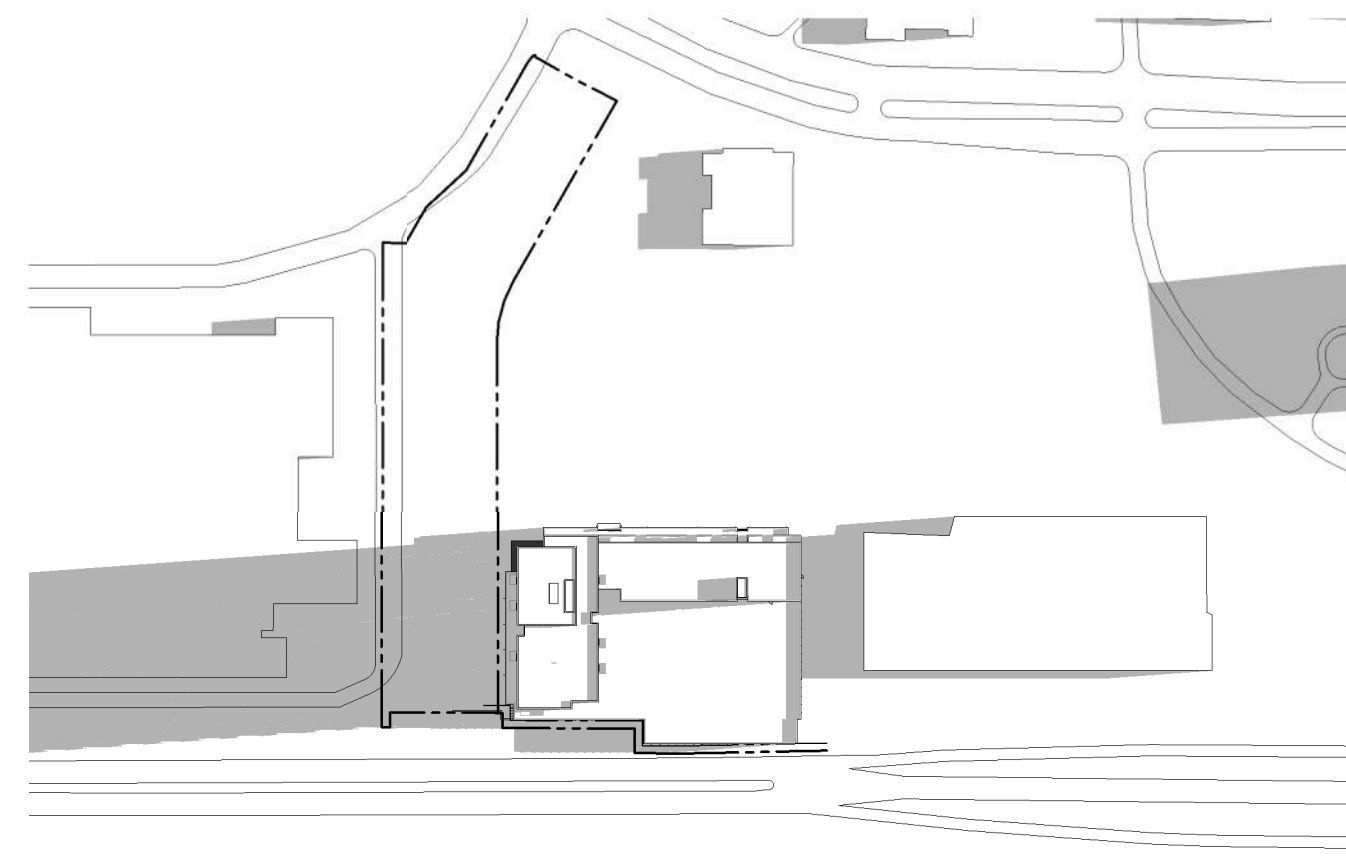


10:00 AM

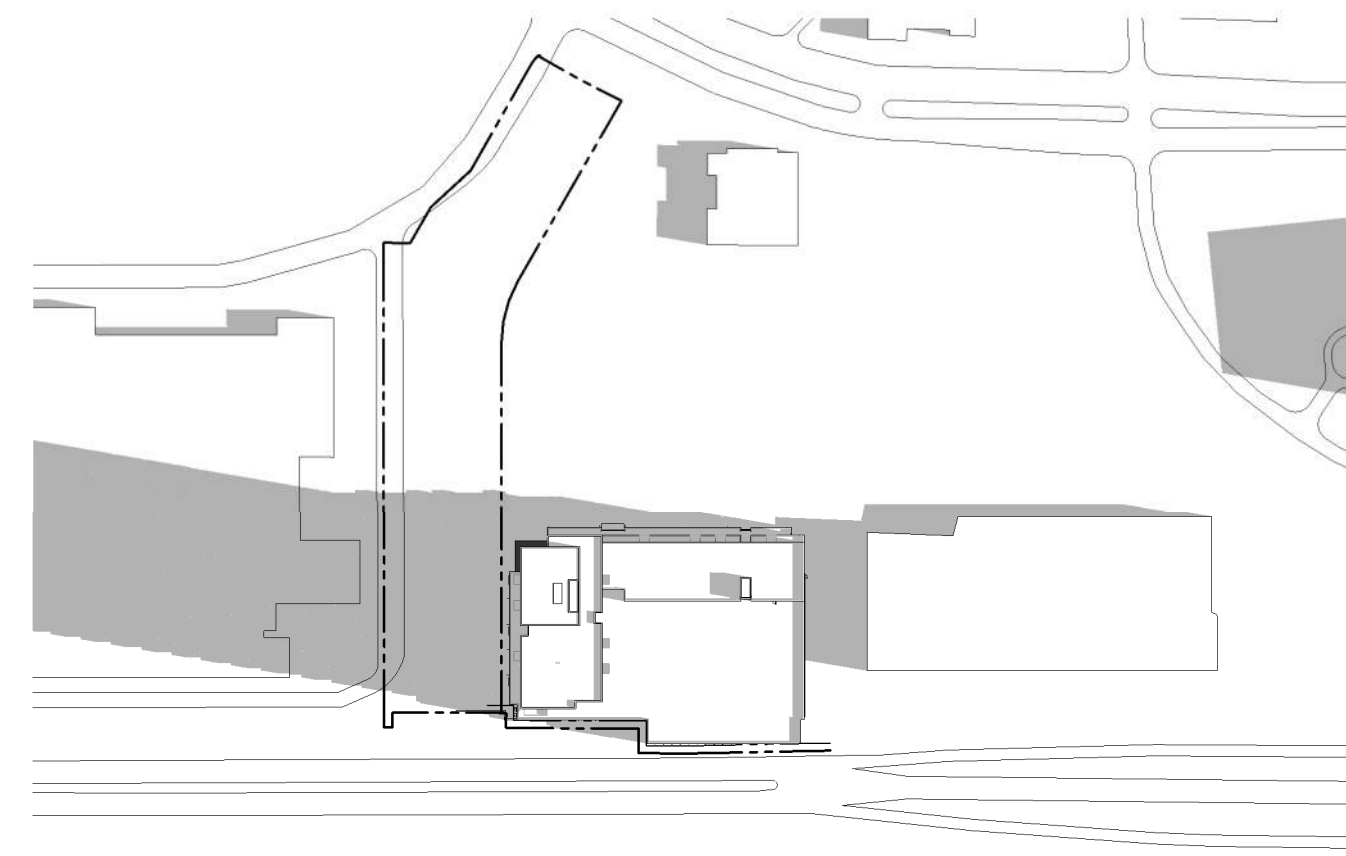


11:00 AM

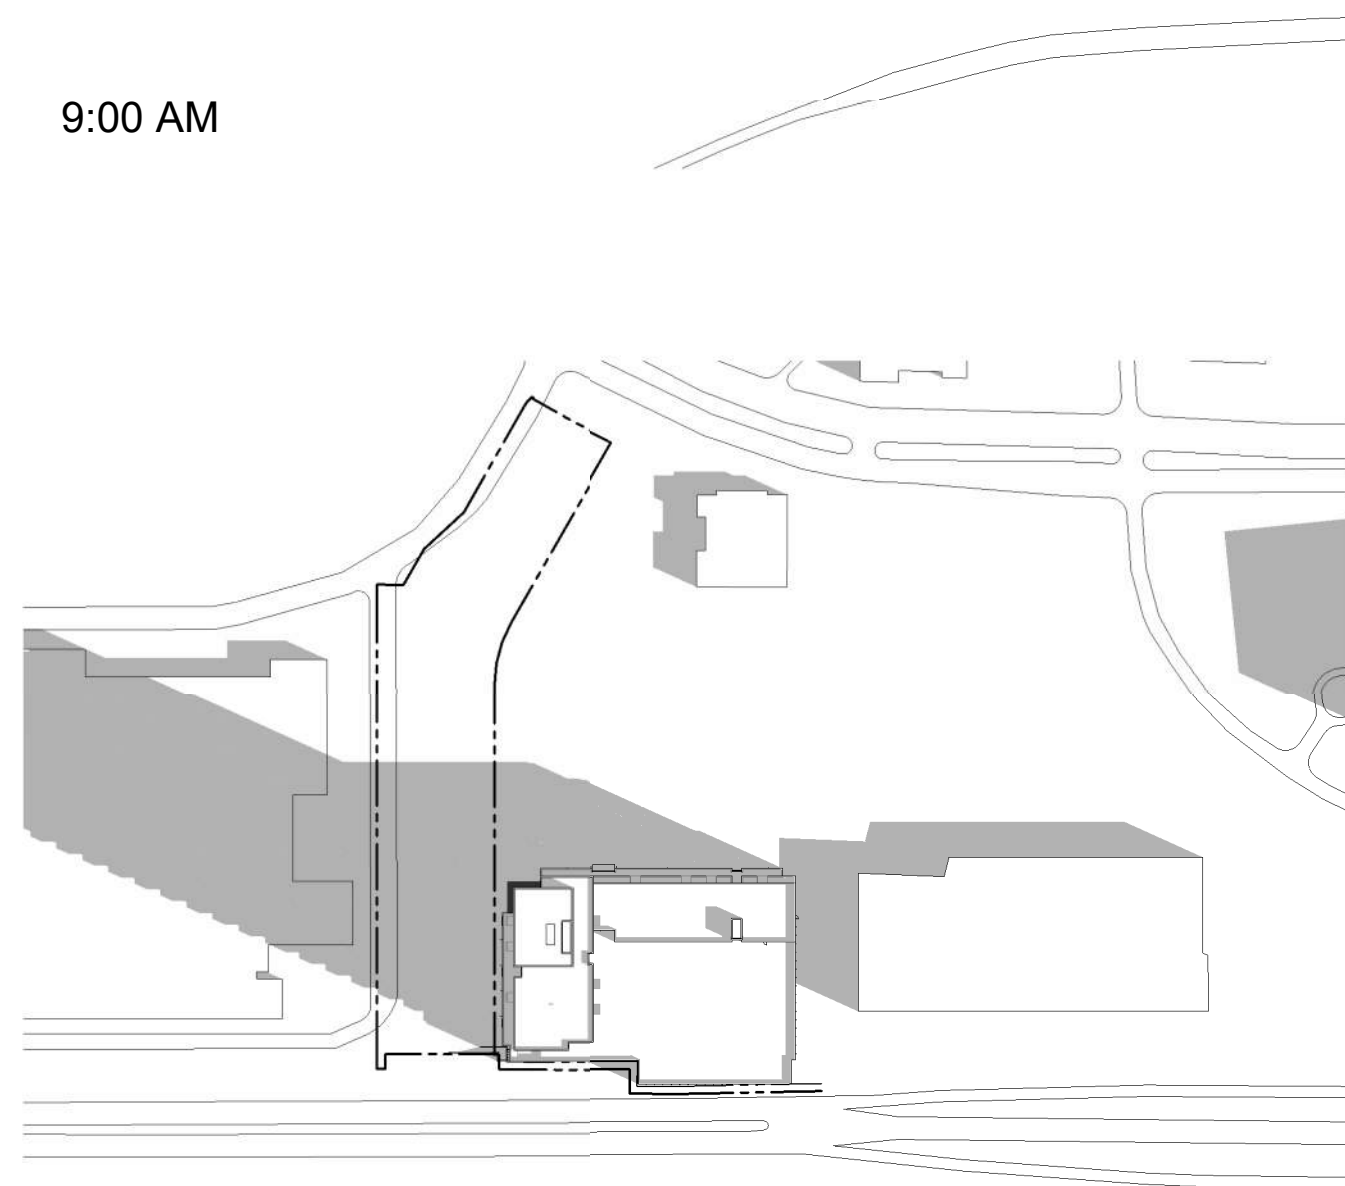


12:00 PM

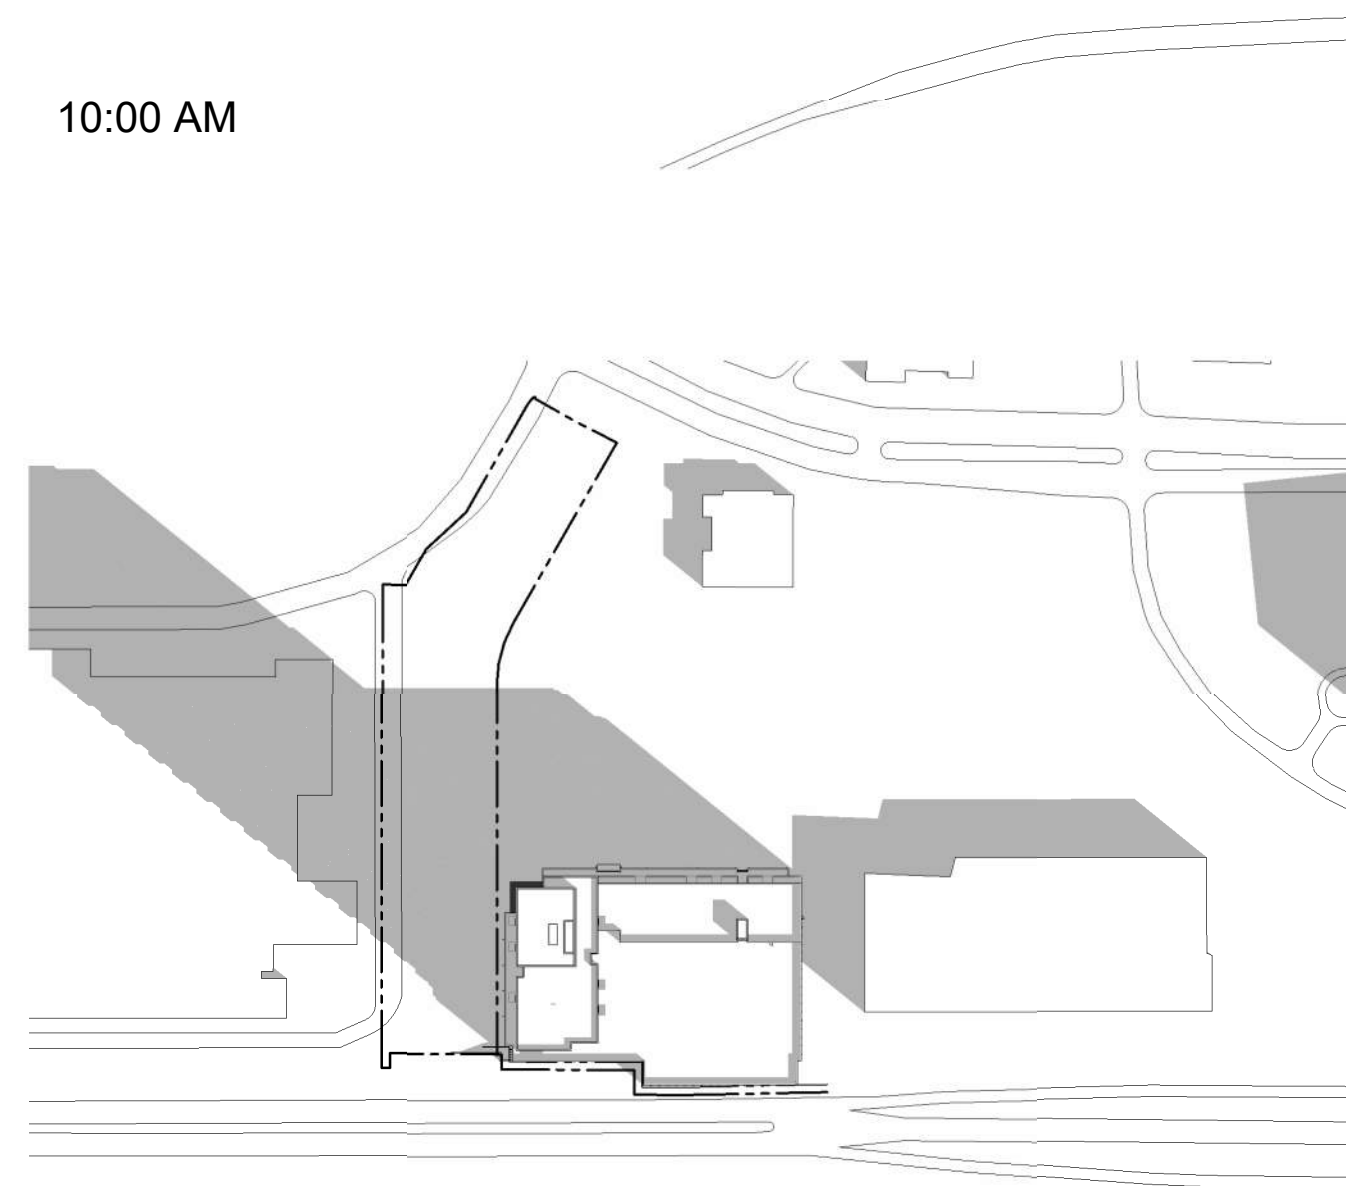

1:00 PM

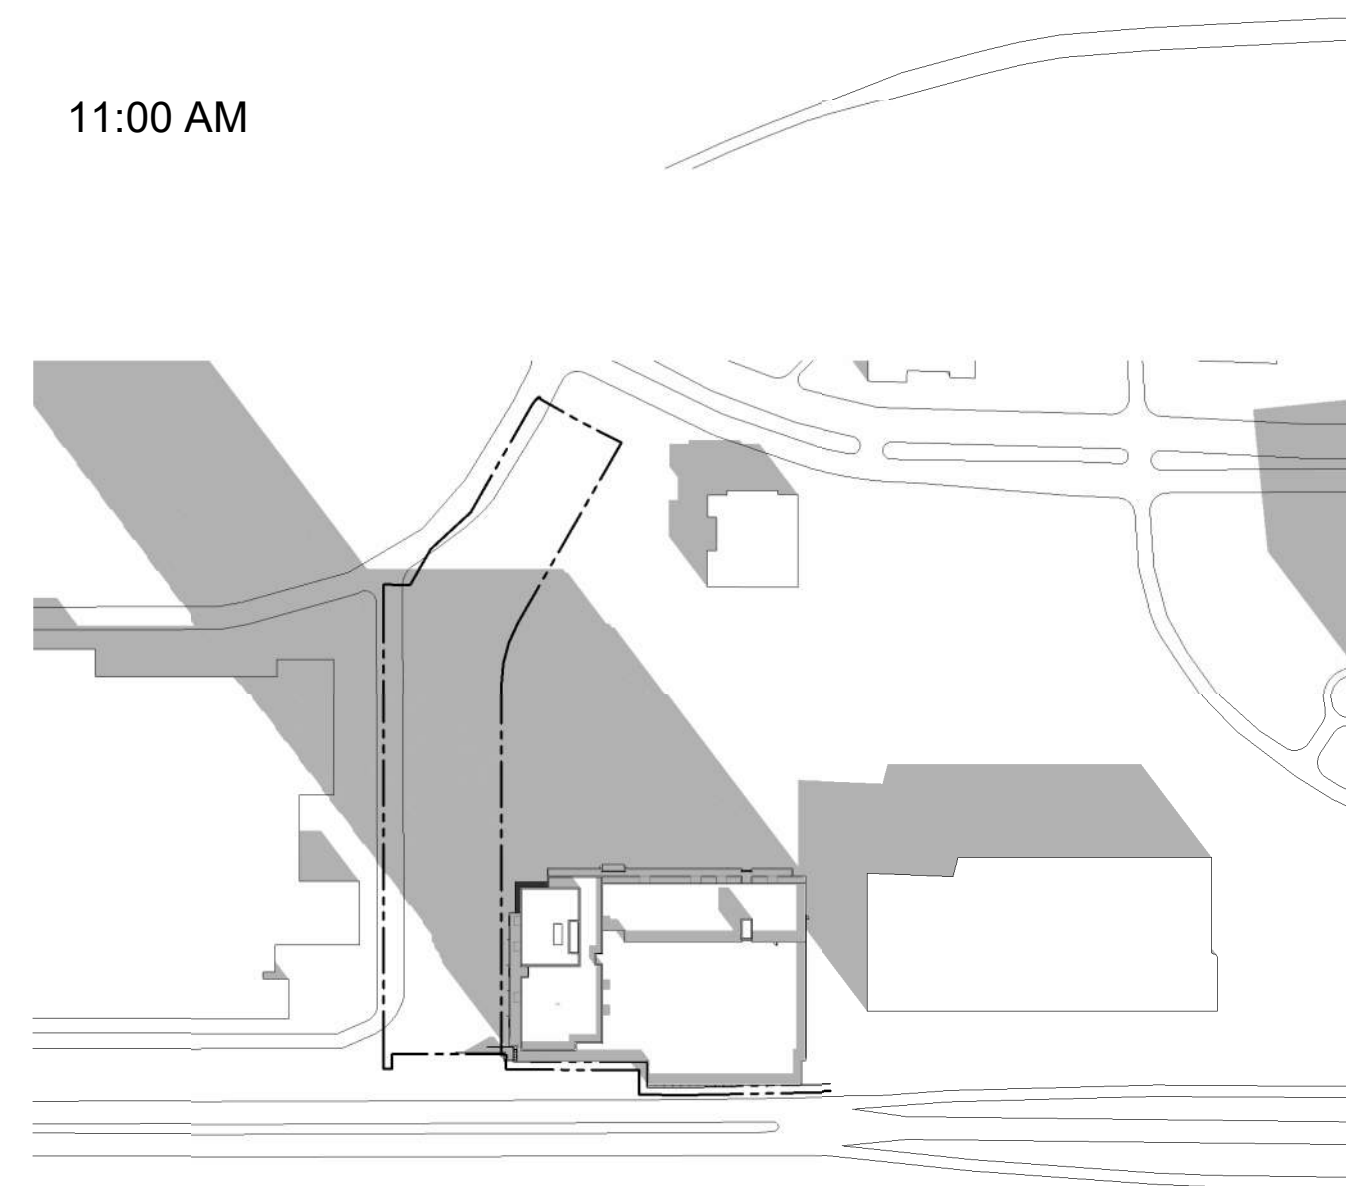

2:00 PM

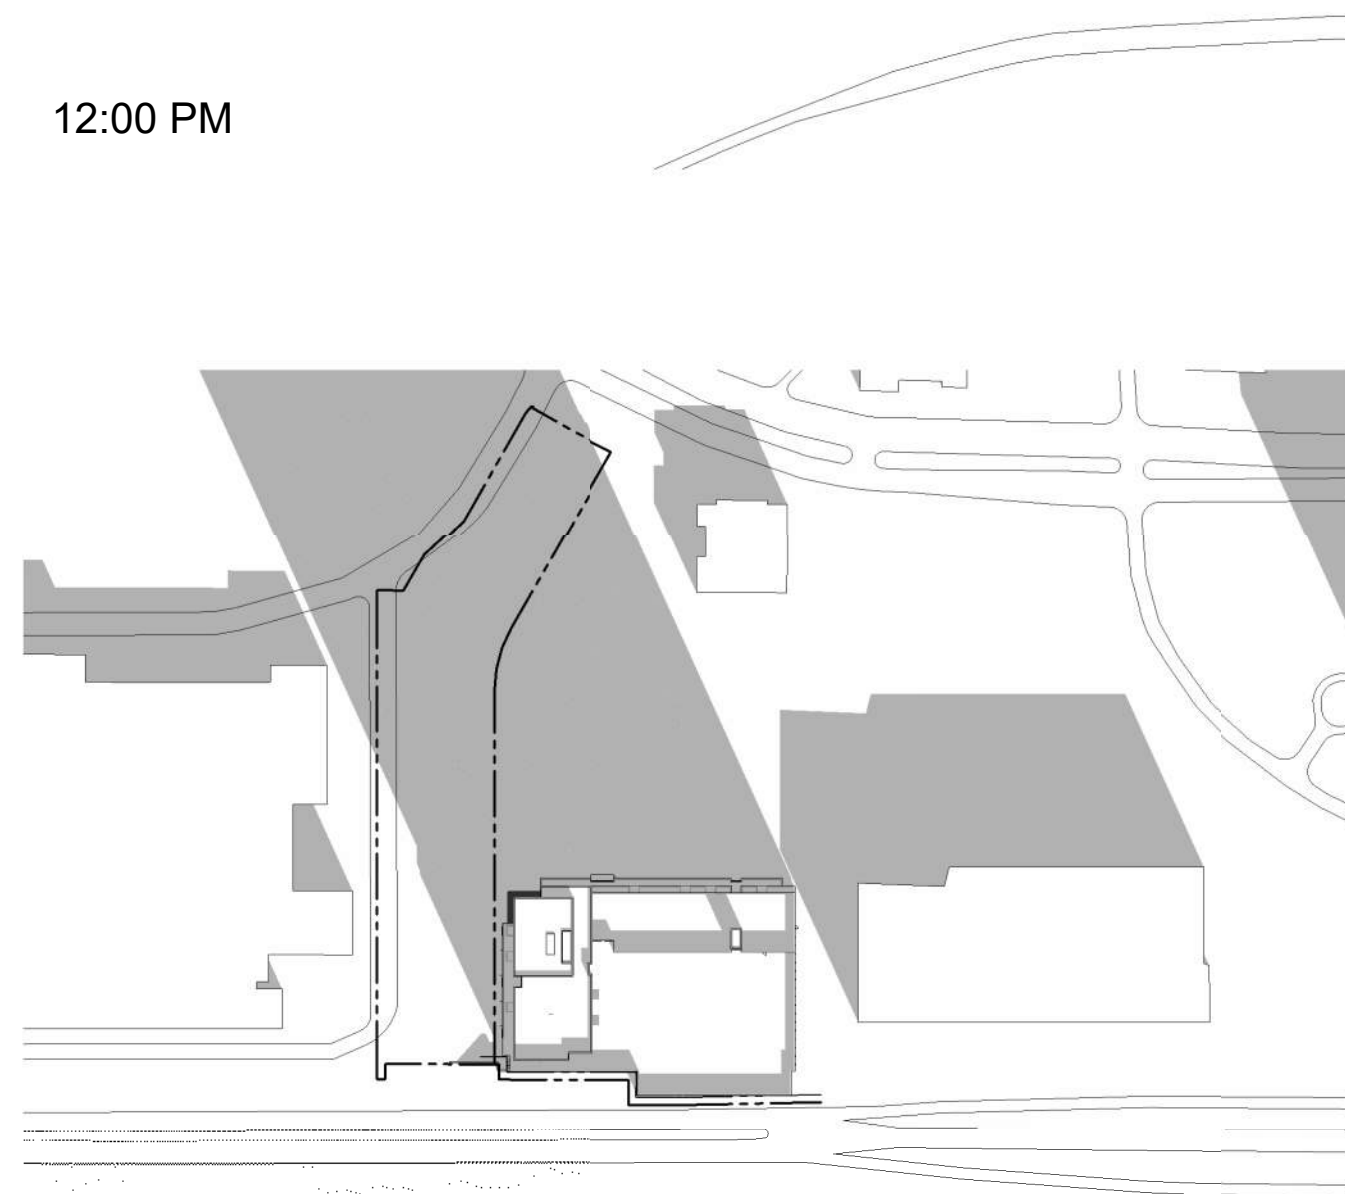


4:00 PM

IT IS THE RESPONSIBILITY OF THE APPROPRIATE CONTRACTOR TO CHECK AND VERIFY ALL DIMENSIONS ON SITE AND TO REPORT ALL ERRORS AND/OR OMISSIONS TO THE ARCHITECT.  
ALL CONTRACTORS MUST COMPLY WITH ALL PERTINENT CODES AND BY-LAWS.  
THIS DRAWING MAY NOT BE USED FOR CONSTRUCTION UNTIL SIGNED BY THE ARCHITECT.  
DO NOT SCALE DRAWINGS.  
COPYRIGHT RESERVED.

WITHOUT PREJUDICE

No.	DESCRIPTION	DD.MM.YY
7	ISSUED FOR 1ST ROUND SPIC COMMENTS	2023 10 19
6	REVISED CONCEPT ISSUED TO CONSULTANTS	2023 07 28
5	ISSUED WITH GENERAL UPDATES	2023 04 12
4	ISSUED WITH GENERAL UPDATES	2023 02 07
3	ISSUED FOR SPIC APPLICATION	2021 10 28
2	ISSUED WITH GENERAL UPDATES	2021 10 28
1	ISSUED FOR CONSULTANT START UP	2021 08 31

REVISIONS:

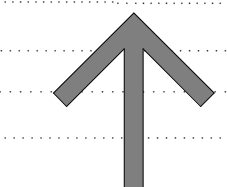ARCHITECT SEAL: \_\_\_\_\_ NORTH ARROW:   
TRUE NORTH

CLIENT:



SMARTCENTRES

ARCHITECT:

**rla/architecture**  
56 Beech Street, Ottawa, Ontario K1S 3J6  
t.613.724.9932 f.613.724.1209 www.rodericklahey.ca

PROJECT TITLE:

Ottawa, ON

SmartCentres South Keys

SHEET TITLE:

SUNSHADE STUDY

DRAWN: Author CHECKED: Checker

SCALE: 1 : 2000 SHEET No: A-503

PROJECT No: 2030

PAPER SIZE: ISO Full Base 61 (707.0x 1000.0mm)