

IT IS THE RESPONSIBILITY OF THE APPROPRIATE CONTRACTOR TO CHECK AND VERIFY ALL DIMENSIONS ON SITE AND TO REPORT ALL ERRORS AND/OR OMISSIONS TO THE ARCHITECT.
ALL CONTRACTORS MUST COMPLY WITH ALL PERTINENT CODES AND BY-LAWS.
THIS DRAWING MAY NOT BE USED FOR CONSTRUCTION UNTIL SIGNED BY THE ARCHITECT.
DO NOT SCALE DRAWINGS.
COPYRIGHT RESERVED.

NOTATION SYMBOLS:

INDICATES DRAWING NOTES, LISTED ON EACH SHEET.

INDICATES ASSEMBLY TYPE. REFER TO TYPICAL ASSEMBLIES SCHEDULE.

INDICATES WINDOW TYPE. REFER TO WINDOW ELEVATIONS AND DETAILS ON A900 SERIES.

INDICATES DOOR TYPE. REFER TO DOOR SCHEDULE AND DETAILS ON A900 SERIES.

—DETAIL NUMBER

TITLE

SCALE

—DETAIL REFERENCE PAGE

—DETAIL CROSS REFERENCE PAGE


ISSUED FOR SPC APPLICATION	2021 10 27
ISSUED FOR REVIEW	2021 09 23
No. DESCRIPTION	DATE
REVISIONS:	
ARCHITECT SEAL	NORTH ARROW:
ONTARIO ASSOCIATION OF ARCHITECTS	
RODERICK LAHEY ARCHITECT INC	
LICENCE 4375	
SEAL DATE: STAMP DATE	




ARCHITECT:
RODERICK LAHEY ARCHITECT INC
56 Beech Street, Ottawa, Ontario K1S 3J6
1.613.724.9932 1.613.724.1209 www.rodericklahey.ca

PROJECT TITLE:
SOUTH KEYS SMART CENTER PHASE 1
OTTAWA ONTARIO


SHEET TITLE: FLOOR PLANS	
DRAWN: T.Z.	CHECKED: R.V.
SCALE: 1:200	SHEET No.:
PROJECT No.:	A-01
2030	

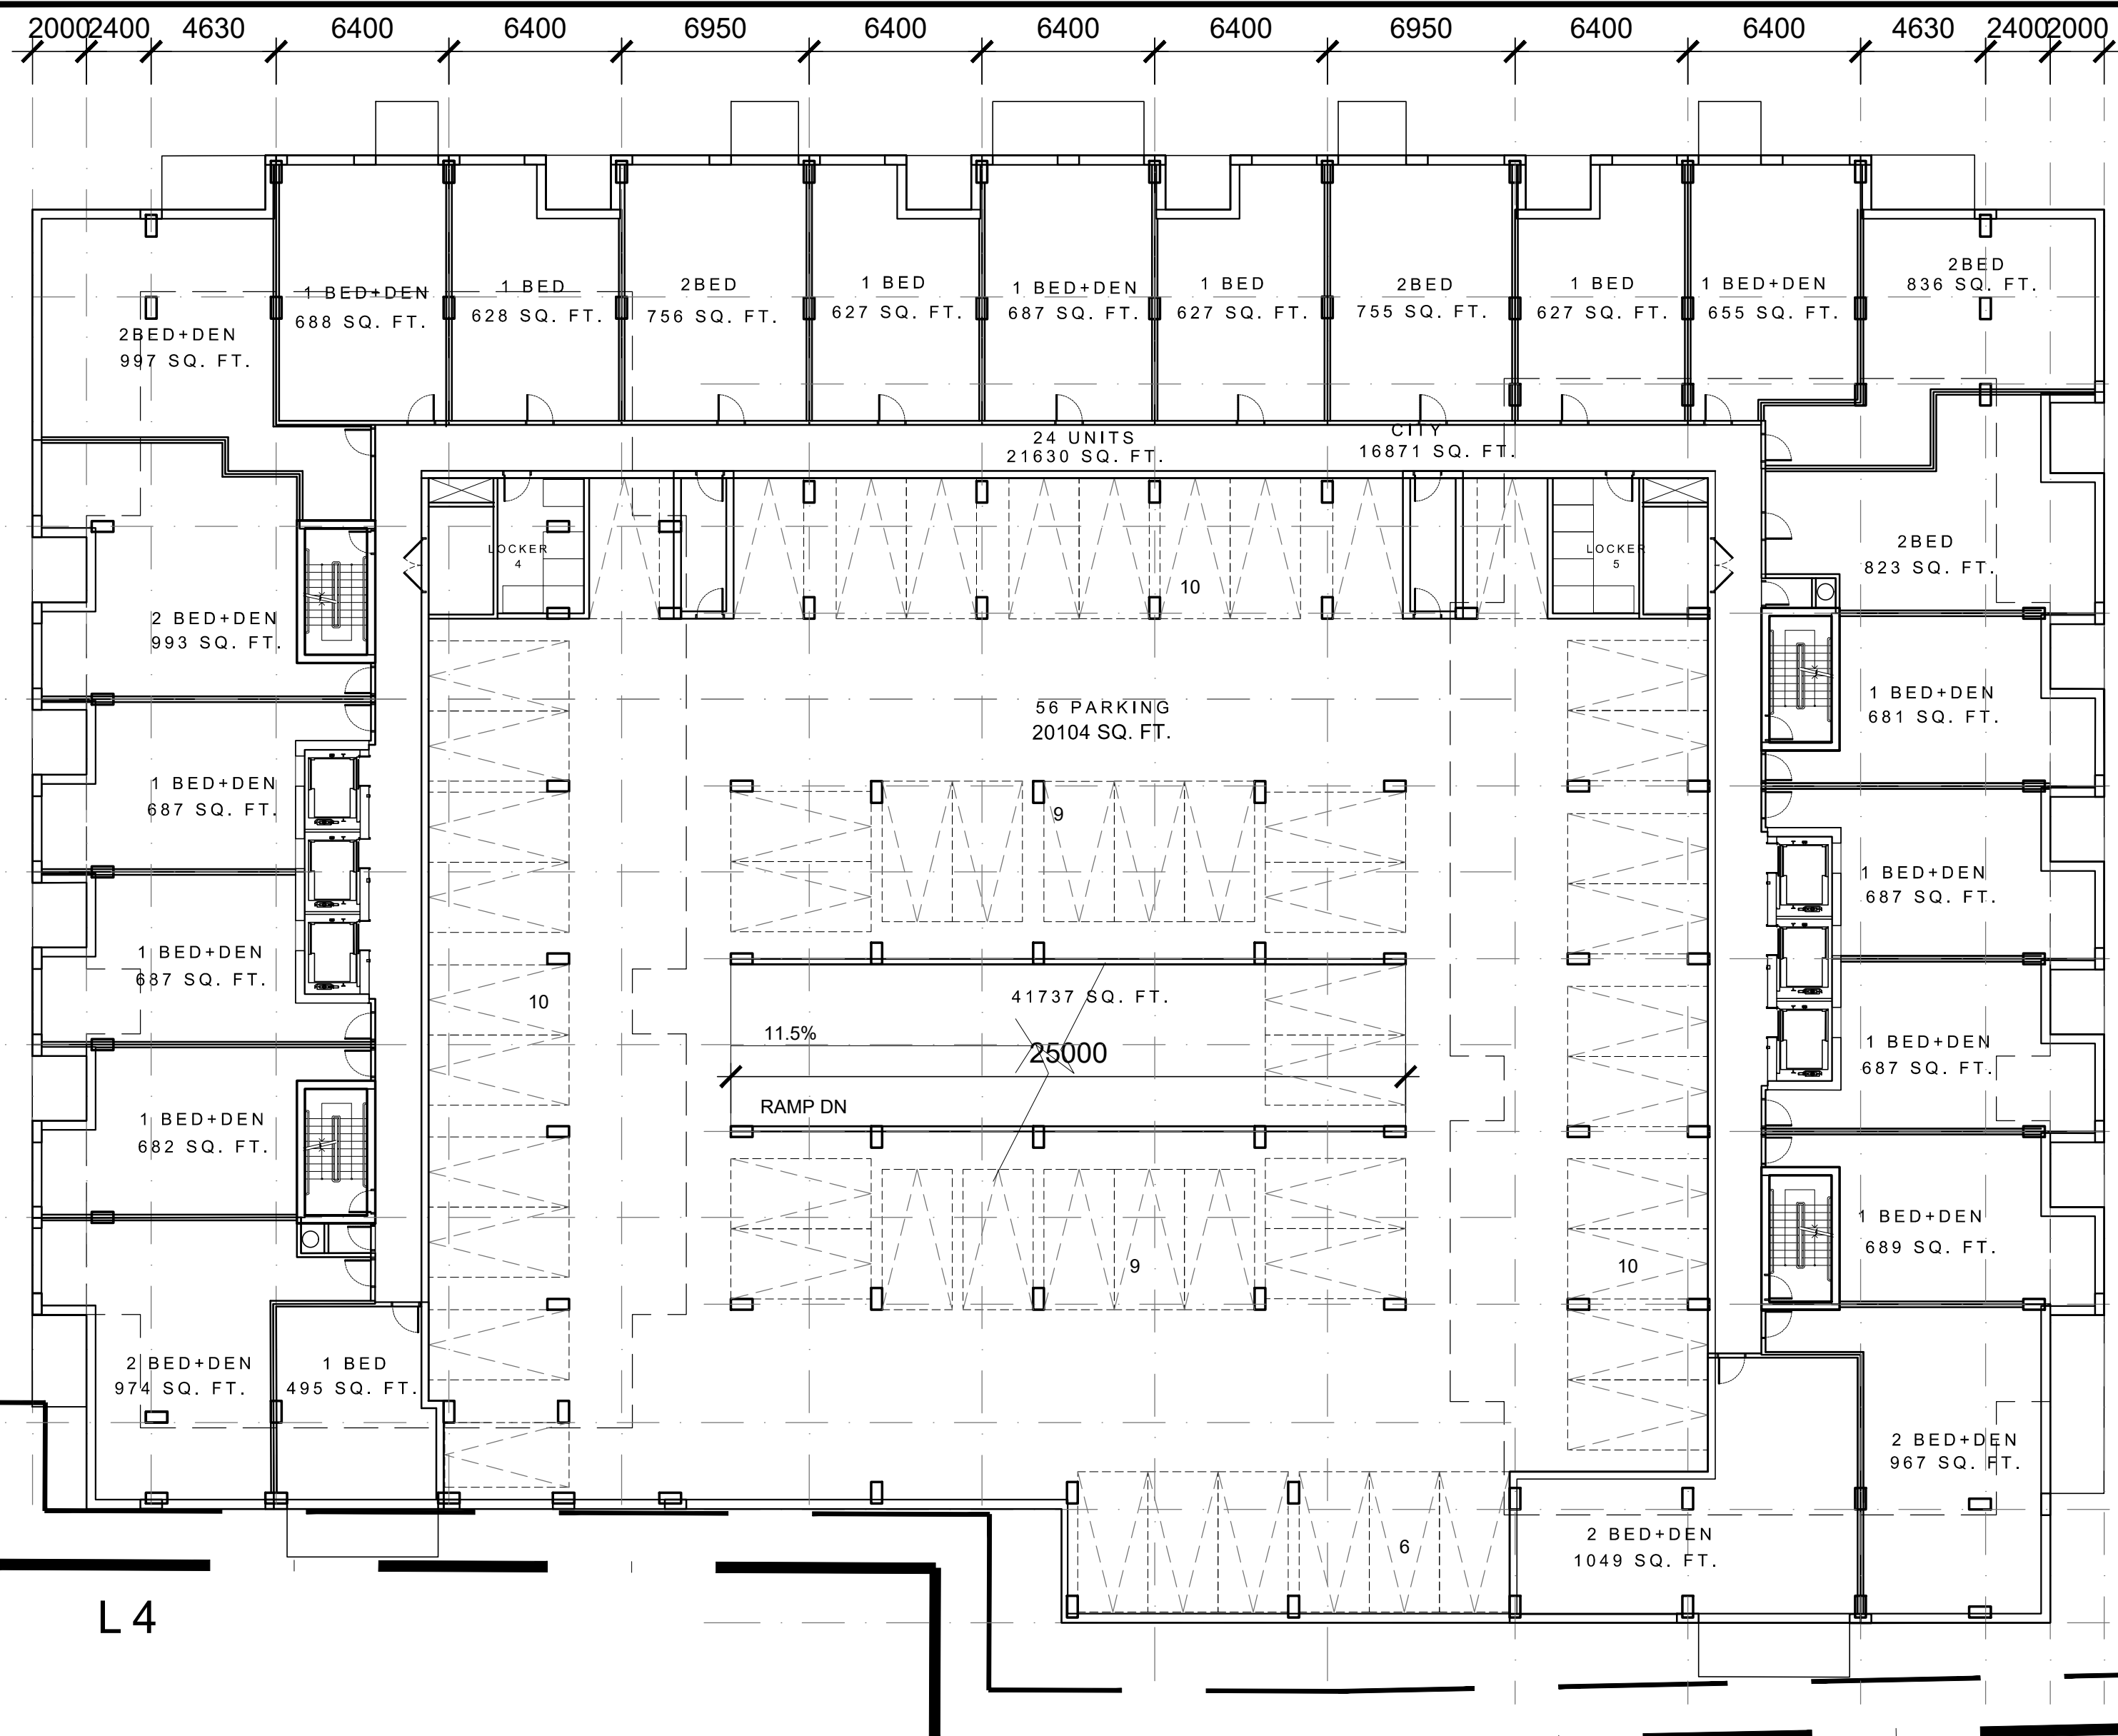


LEVEL 4 FLOOR PLAN

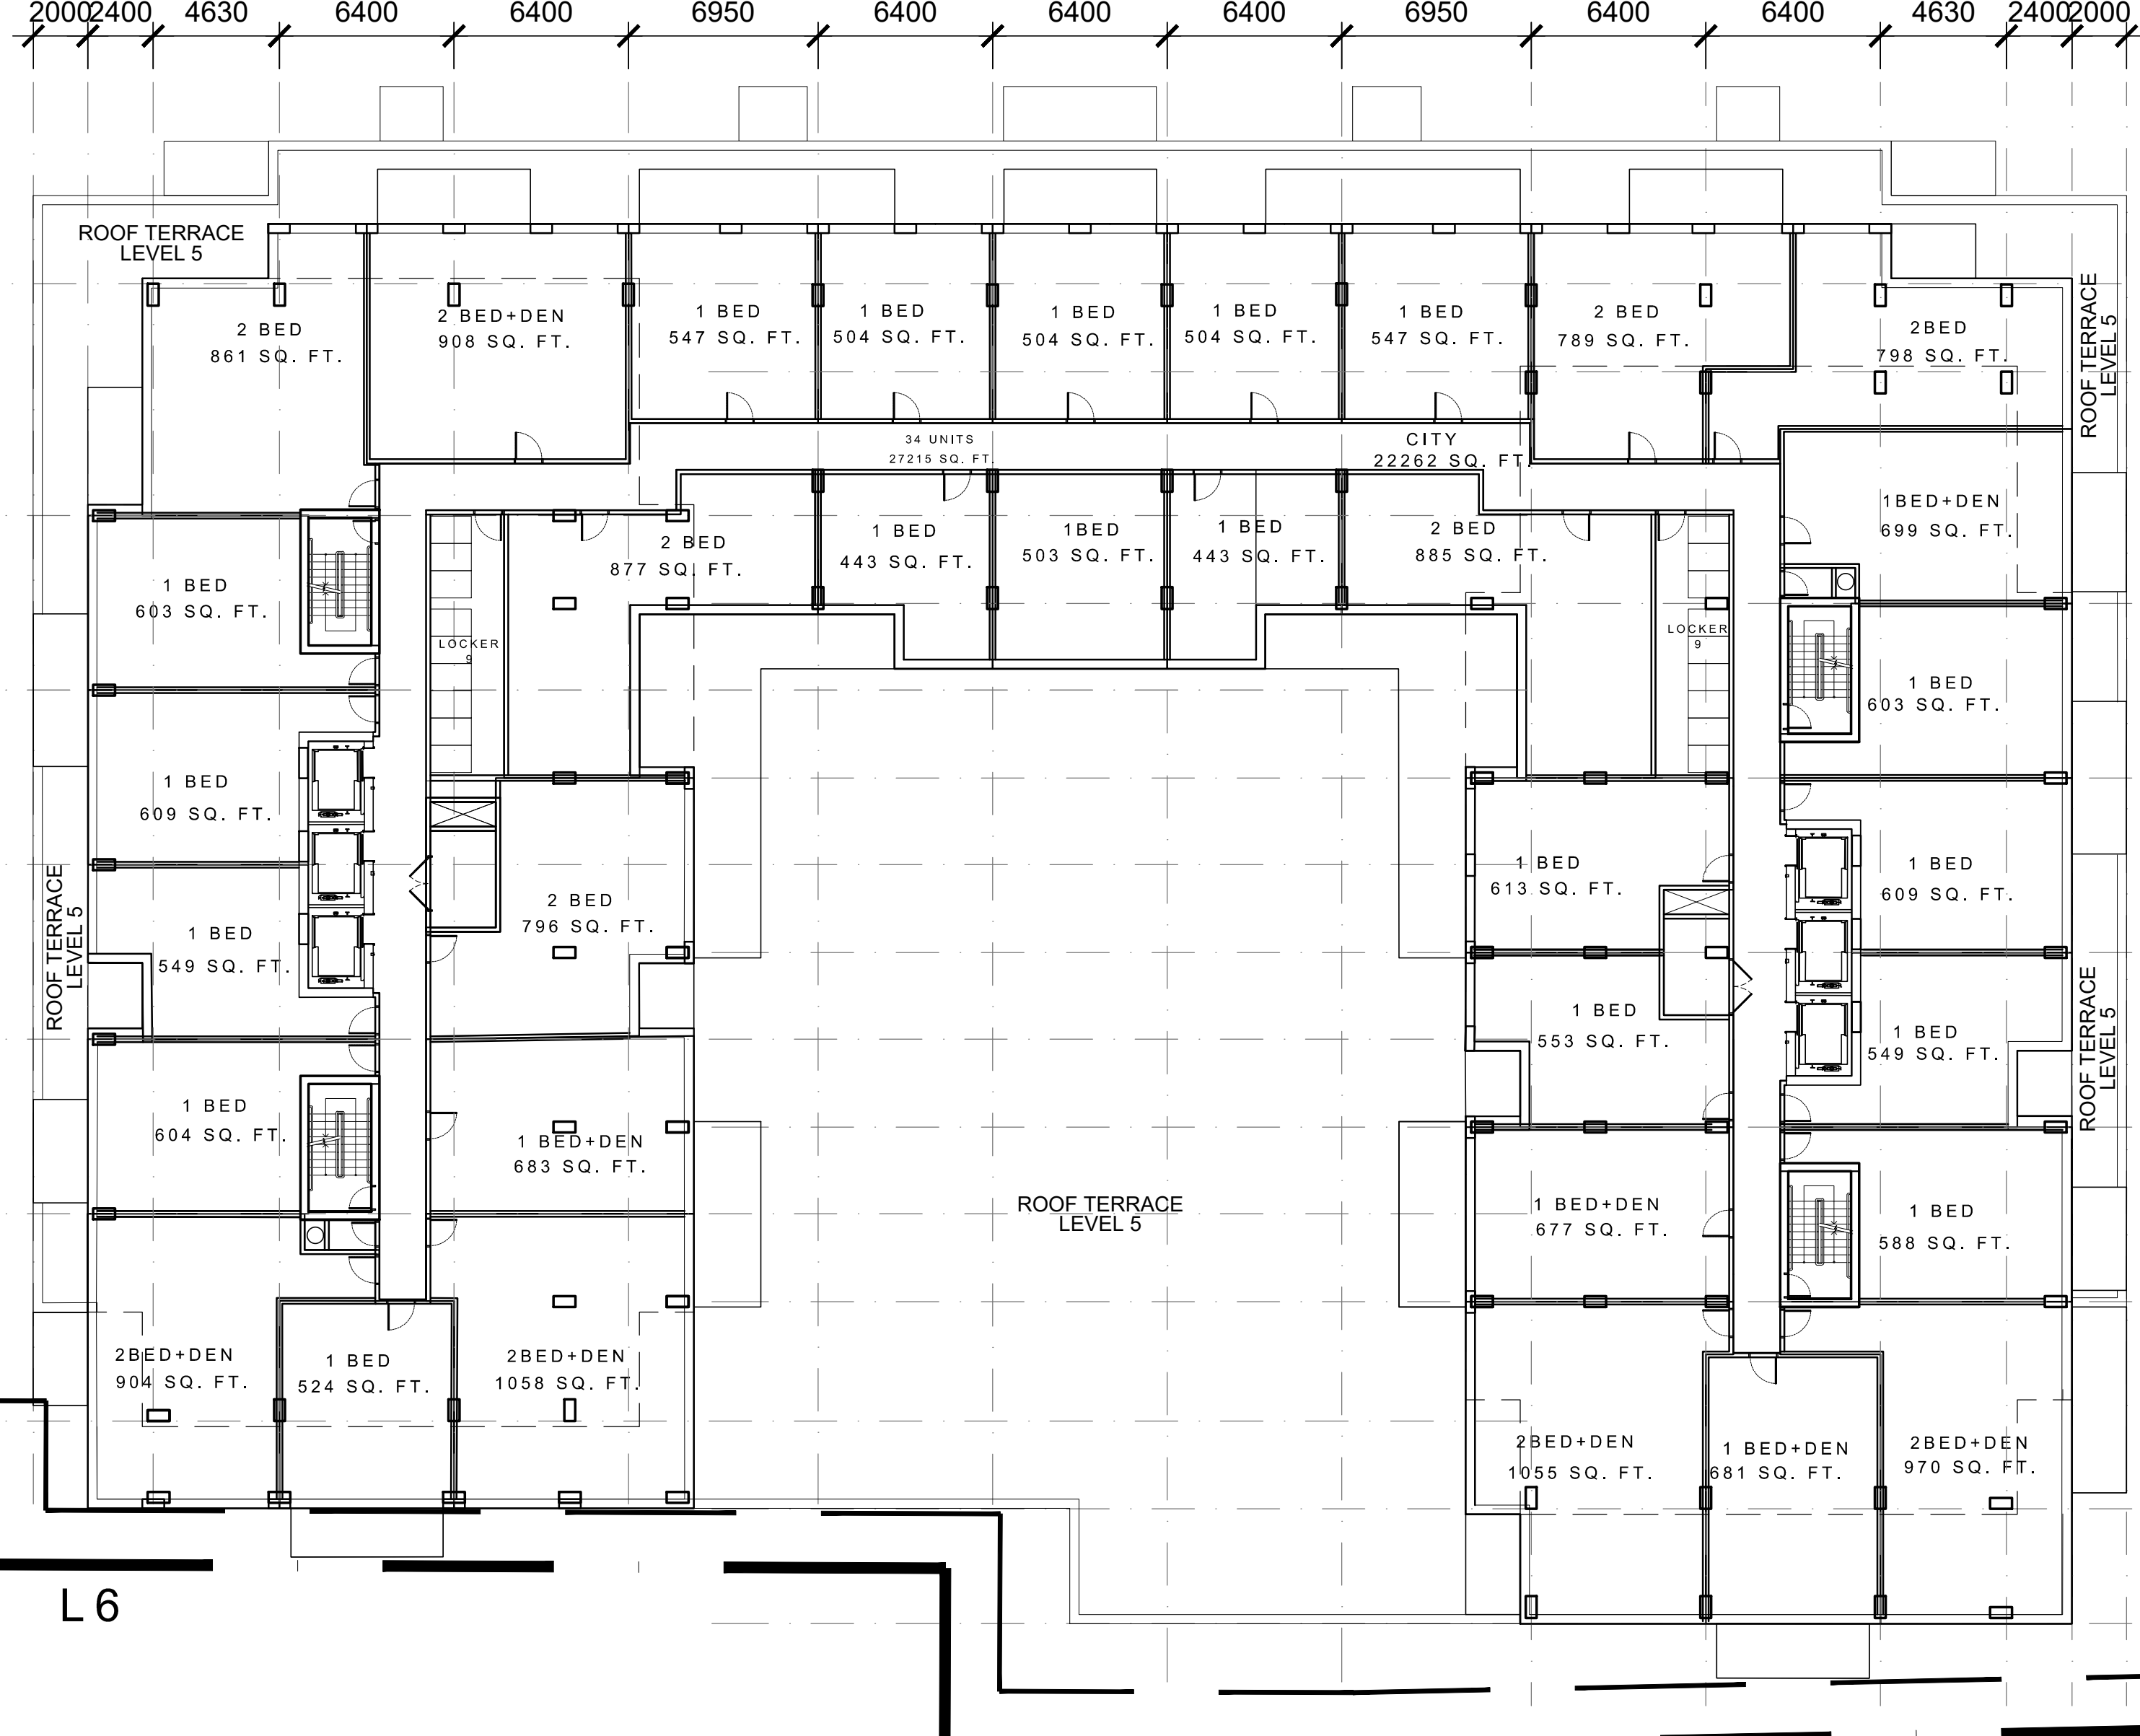

LEVEL 6 FLOOR PLAN

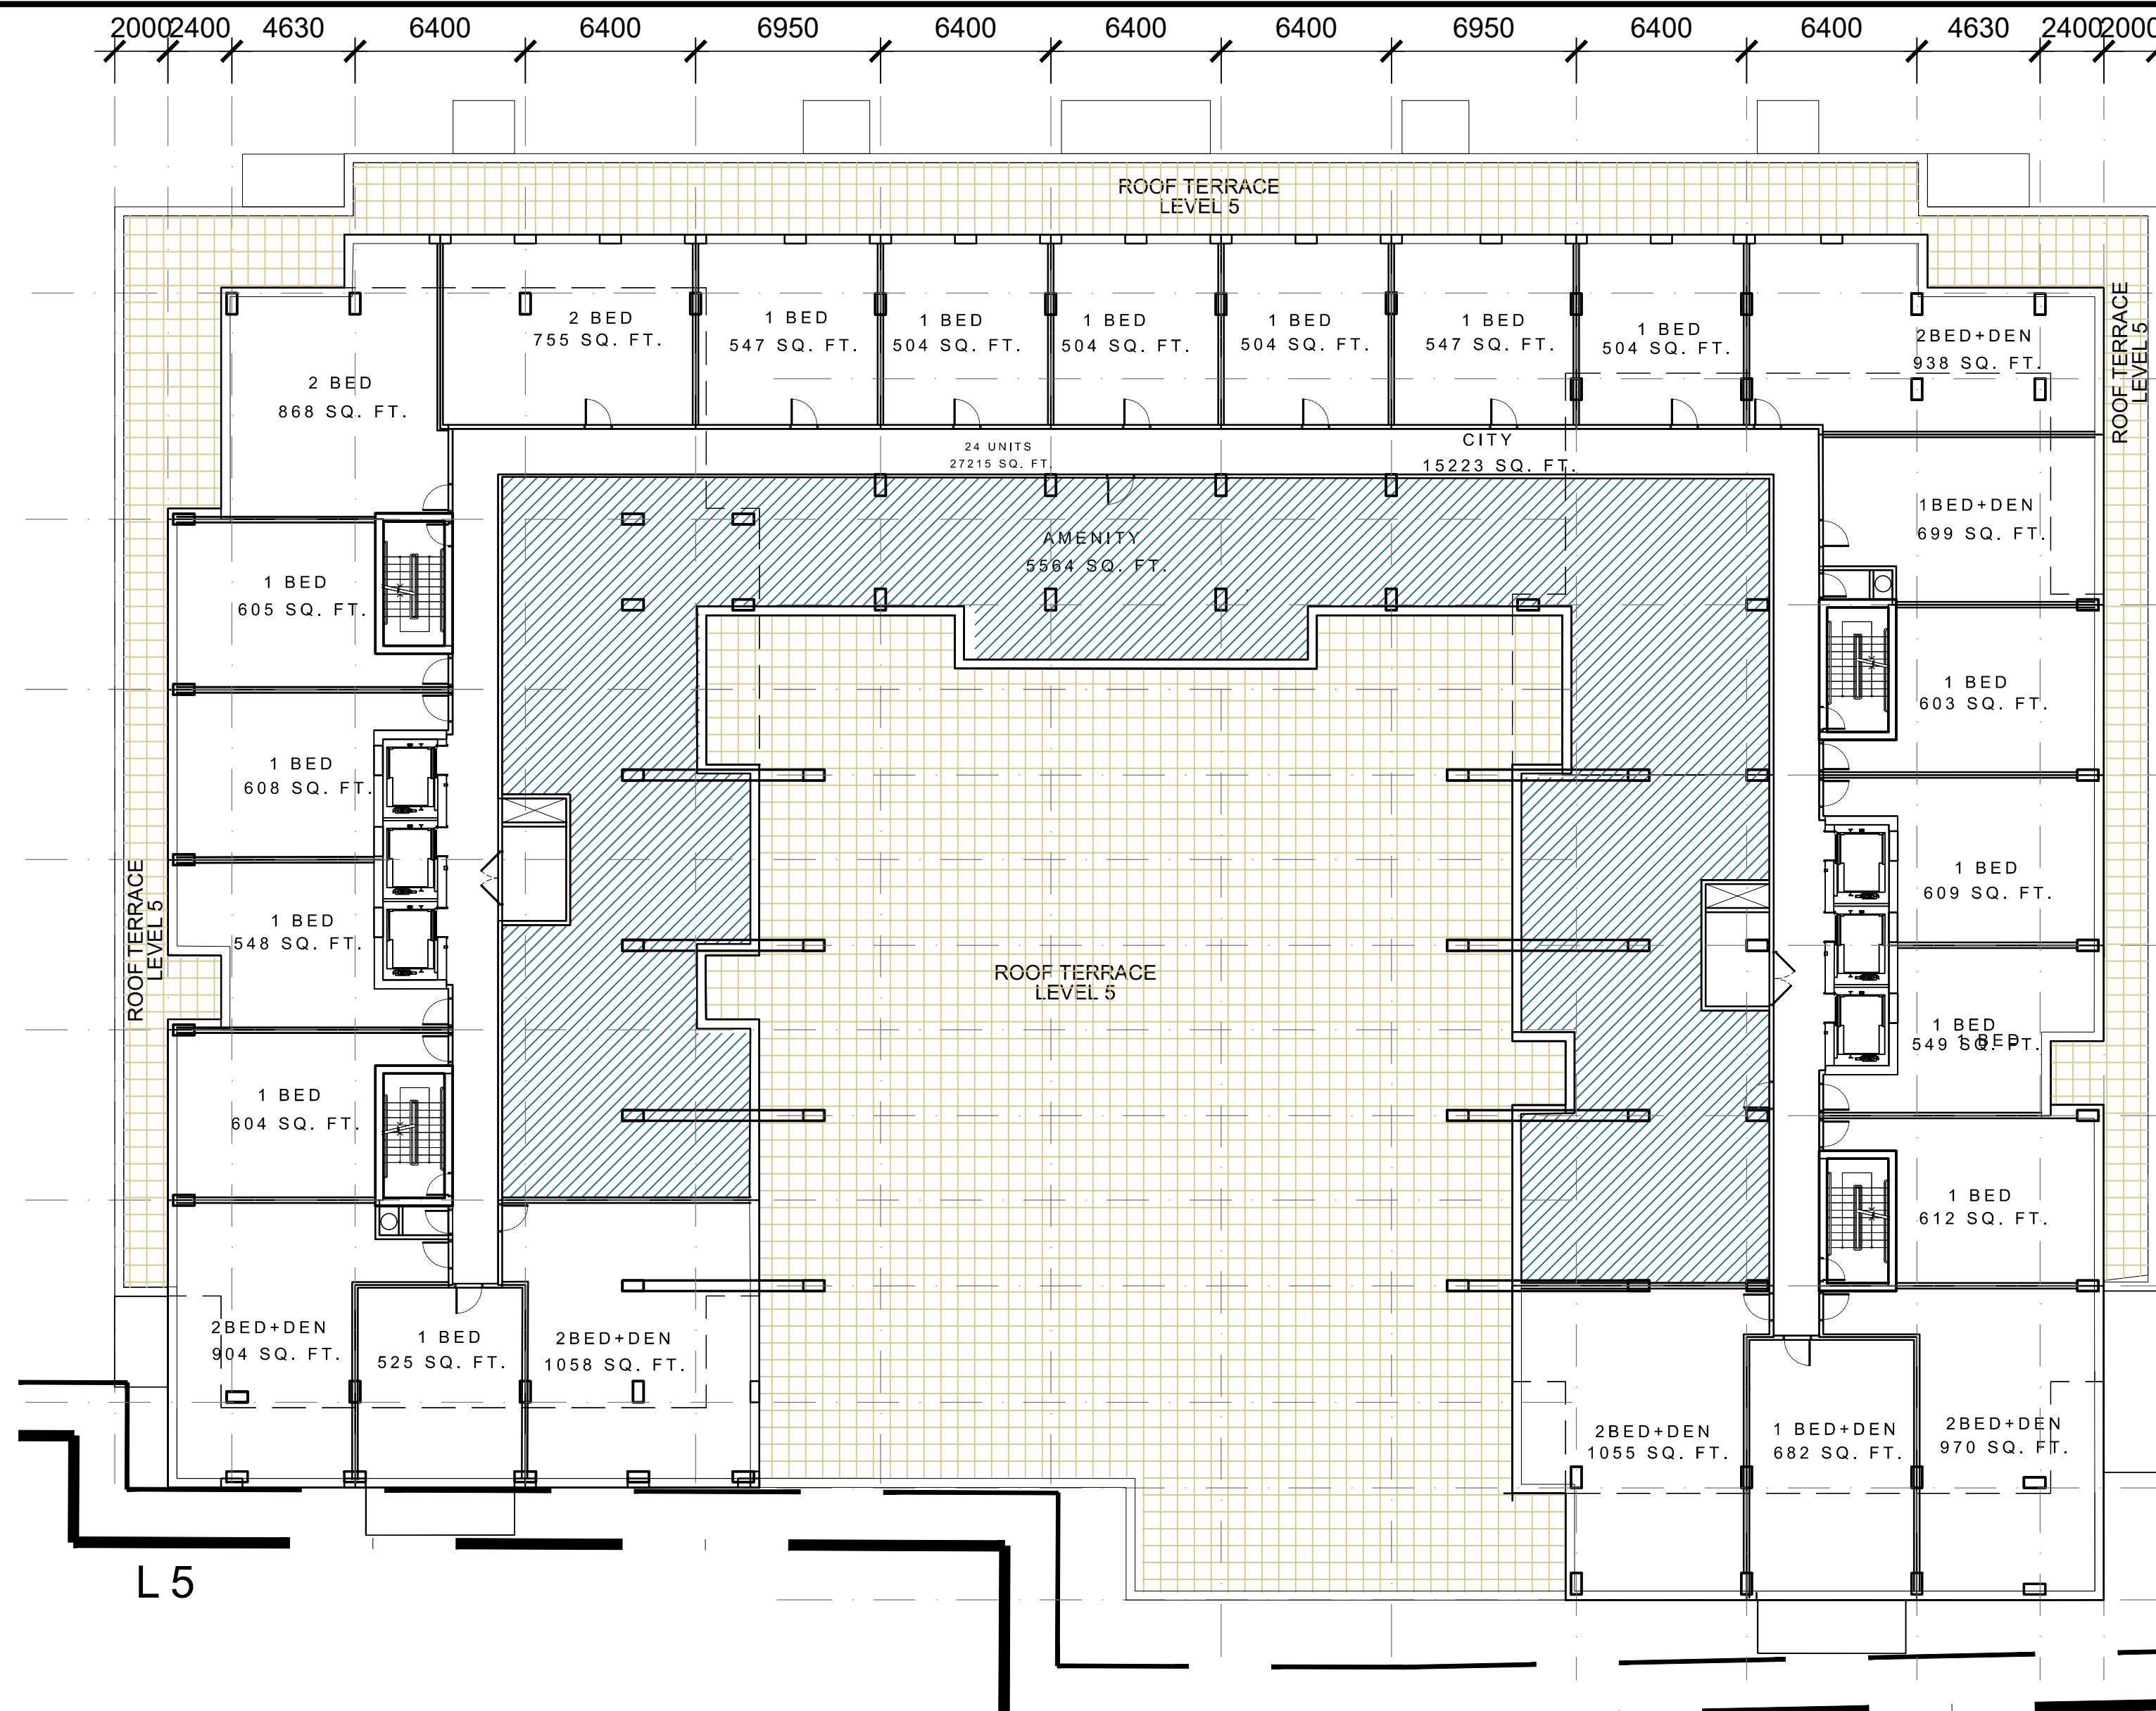

LEVEL 5 FLOOR PLAN

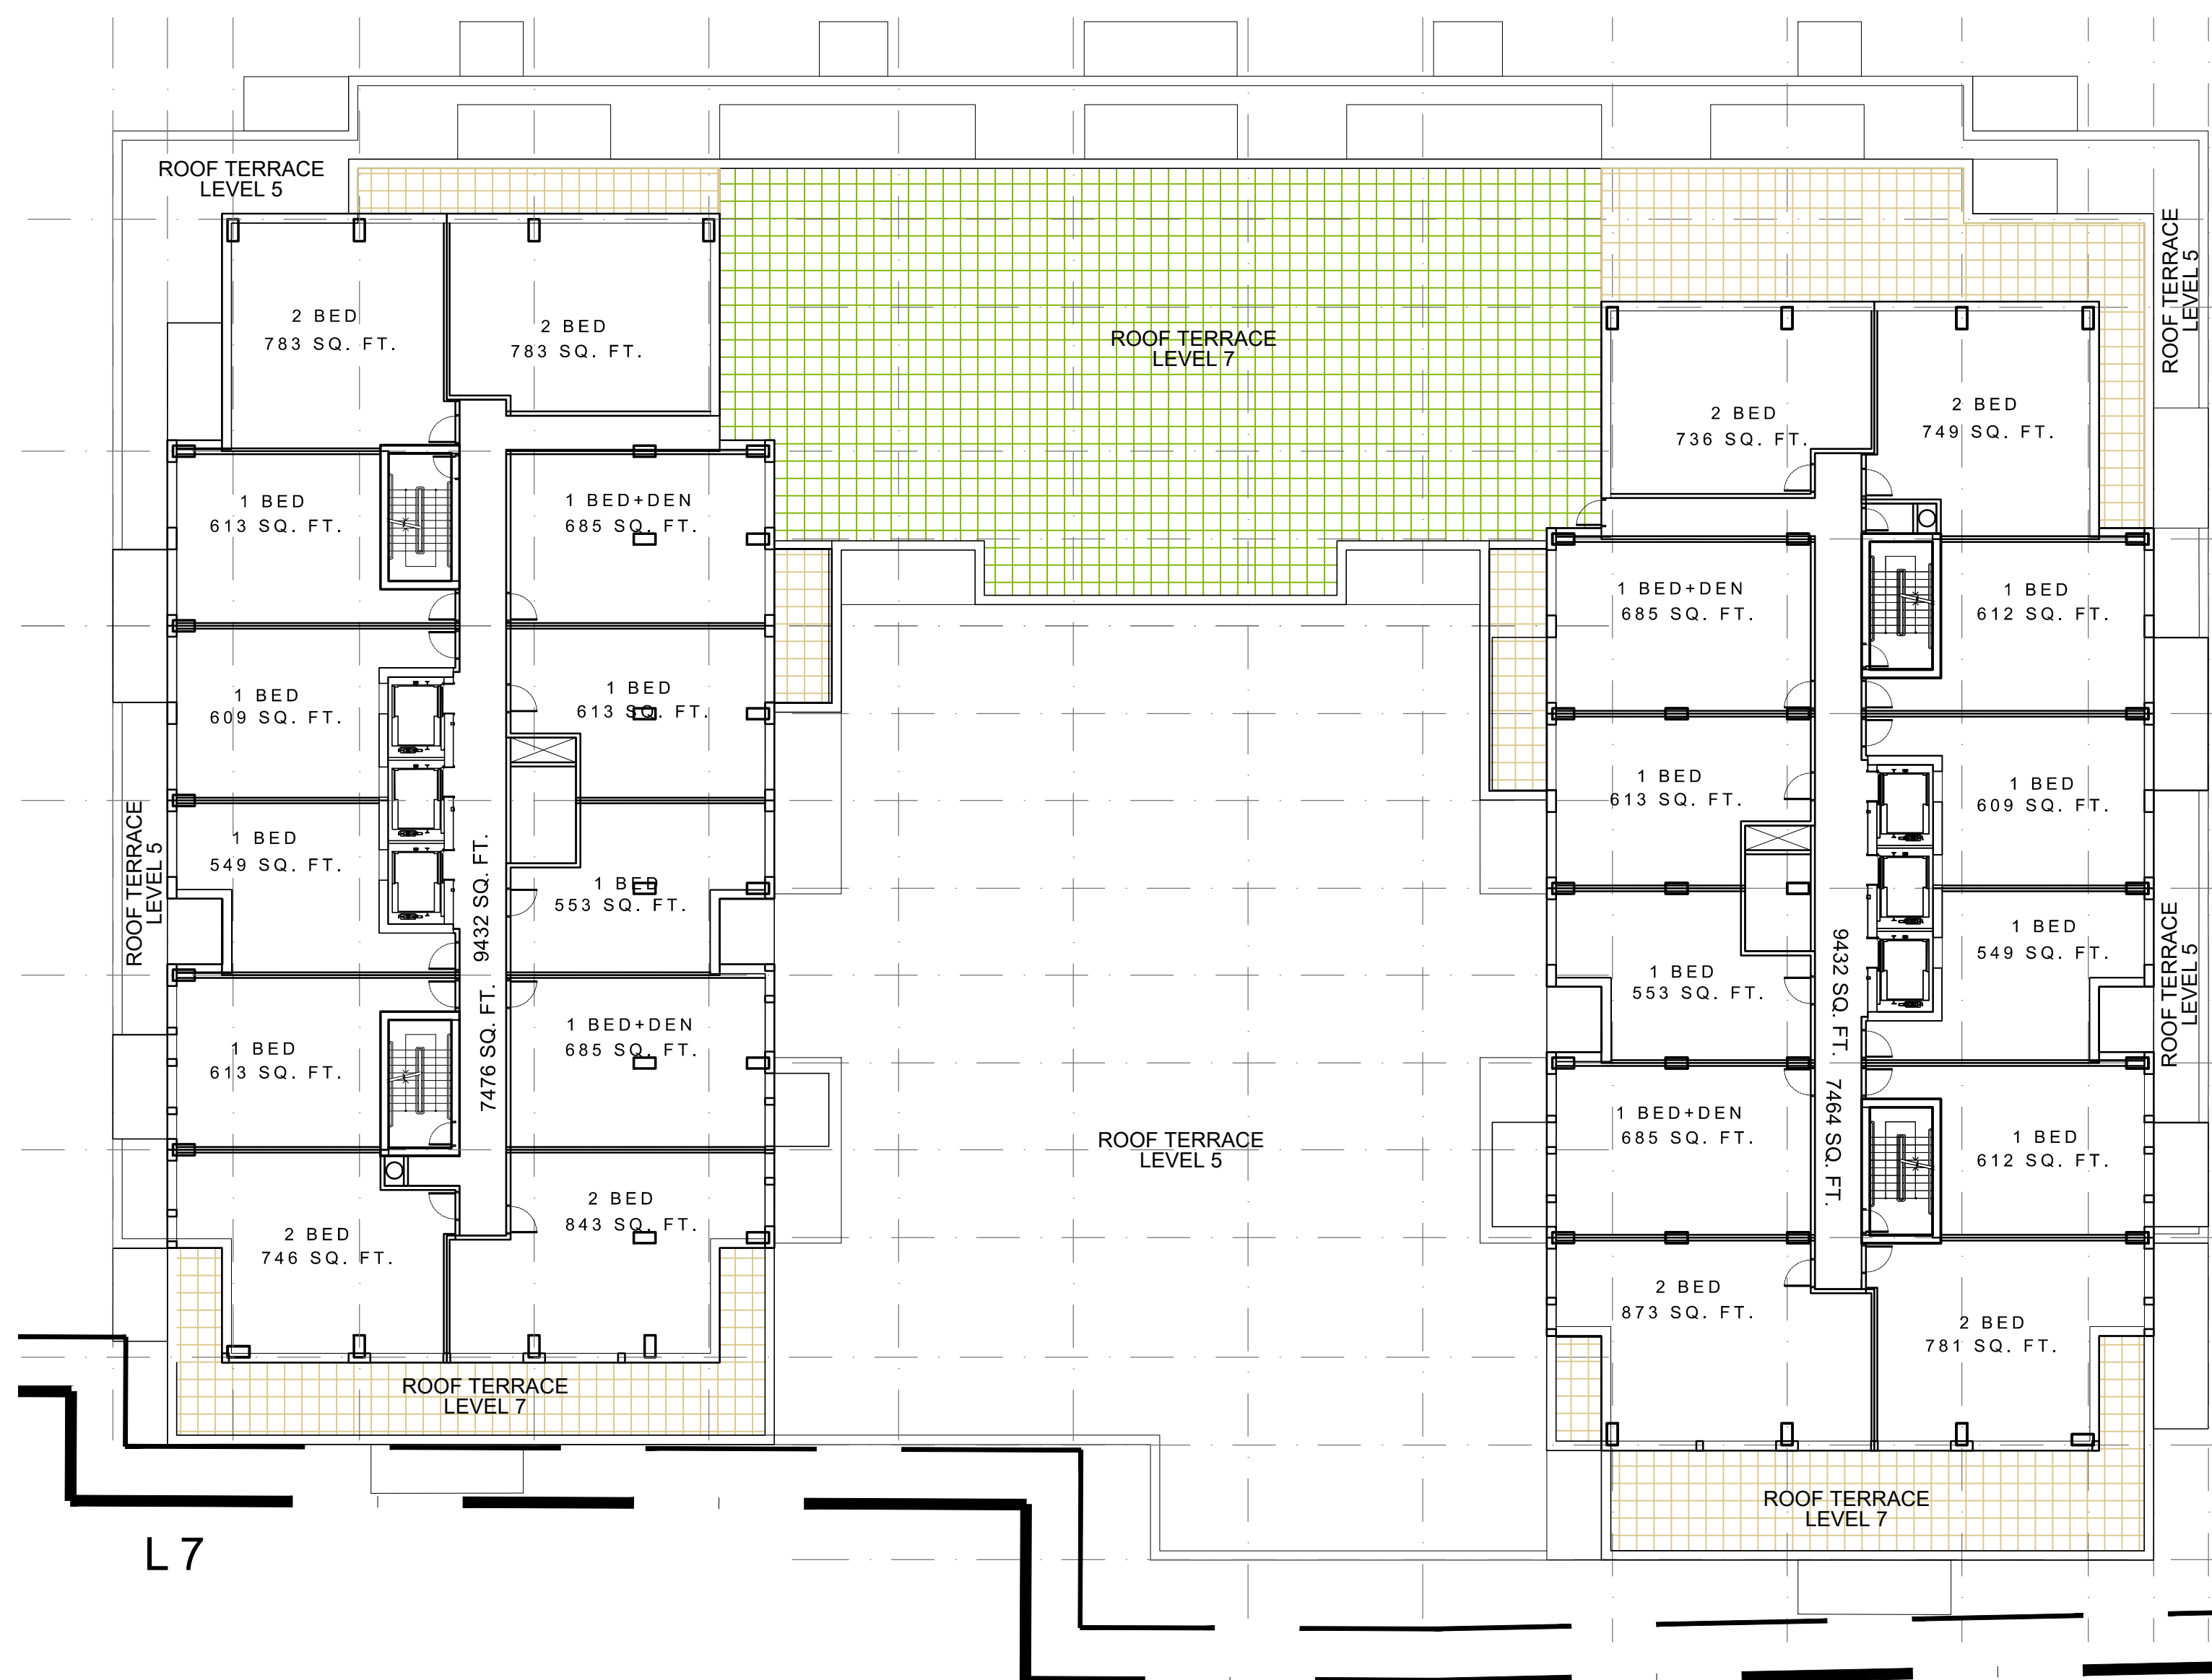

LEVEL 7 FLOOR PLAN

IT IS THE RESPONSIBILITY OF THE APPROPRIATE CONTRACTOR TO CHECK AND VERIFY ALL DIMENSIONS ON SITE AND TO REPORT ALL ERRORS AND/OR OMISSIONS TO THE ARCHITECT.
ALL CONTRACTORS MUST COMPLY WITH ALL PERTINENT CODES AND BY-LAWS.
THIS DRAWING MAY NOT BE USED FOR CONSTRUCTION UNTIL SIGNED BY THE ARCHITECT.
DO NOT SCALE DRAWINGS.
COPYRIGHT RESERVED.

NOTATION SYMBOLS:

- INDICATES DRAWING NOTES, LISTED ON EACH SHEET.
- INDICATES ASSEMBLY TYPE. REFER TO TYPICAL ASSEMBLIES SCHEDULE.
- INDICATES WINDOW TYPE. REFER TO WINDOW ELEVATIONS AND DETAILS ON A900 SERIES.
- INDICATES DOOR TYPE. REFER TO DOOR SCHEDULE AND DETAILS ON A900 SERIES.
- DETAIL NUMBER
- TITLE
- SCALE
- DETAIL REFERENCE PAGE
- DETAIL CROSS REFERENCE PAGE

ISSUED FOR SPC APPLICATION	2021 10 27
ISSUED FOR REVIEW	2021 09 23
No. DESCRIPTION	DATE

REVISIONS:

ARCHITECT SEAL: **ONTARIO ASSOCIATION OF ARCHITECTS**
Roderick Lahey
 ARCHITECTURE & INTERIOR DESIGN
 LICENCE 4375
 SEAL DATE: STAMP DATE

NORTH ARROW:



ARCHITECT:
RODERICK LAHEY ARCHITECT INC
 56 Beech Street, Ottawa, Ontario K1S 3J6
 1.613.724.9932 f.613.724.1209 www.rodericklahey.ca

PROJECT TITLE:
SOUTH KEYS SMART CENTER PHASE 1
 OTTAWA ONTARIO


SHEET TITLE:
FLOOR PLANS

DRAWN: T.Z.	CHECKED: R.V.
SCALE: 1:200	SHEET No.:
PROJECT No. 2030	A-02


IT IS THE RESPONSIBILITY OF THE APPROPRIATE CONTRACTOR TO CHECK AND VERIFY ALL DIMENSIONS ON SITE AND TO REPORT ALL ERRORS AND/OR OMISSIONS TO THE ARCHITECT.
 ALL CONTRACTORS MUST COMPLY WITH ALL PERTINENT CODES AND BY-LAWS.
 THIS DRAWING MAY NOT BE USED FOR CONSTRUCTION UNTIL SIGNED BY THE ARCHITECT.
 DO NOT SCALE DRAWINGS.
 COPYRIGHT RESERVED.

NOTATION SYMBOLS:


- INDICATES DRAWING NOTES, LISTED ON EACH SHEET.
- INDICATES ASSEMBLY TYPE. REFER TO TYPICAL ASSEMBLIES SCHEDULE.
- INDICATES WINDOW TYPE. REFER TO WINDOW ELEVATIONS AND DETAILS ON A900 SERIES.
- INDICATES DOOR TYPE. REFER TO DOOR SCHEDULE AND DETAILS ON A900 SERIES.
- DETAIL NUMBER
- TITLE
- SCALE
- DETAIL REFERENCE PAGE
- DETAIL CROSS REFERENCE PAGE

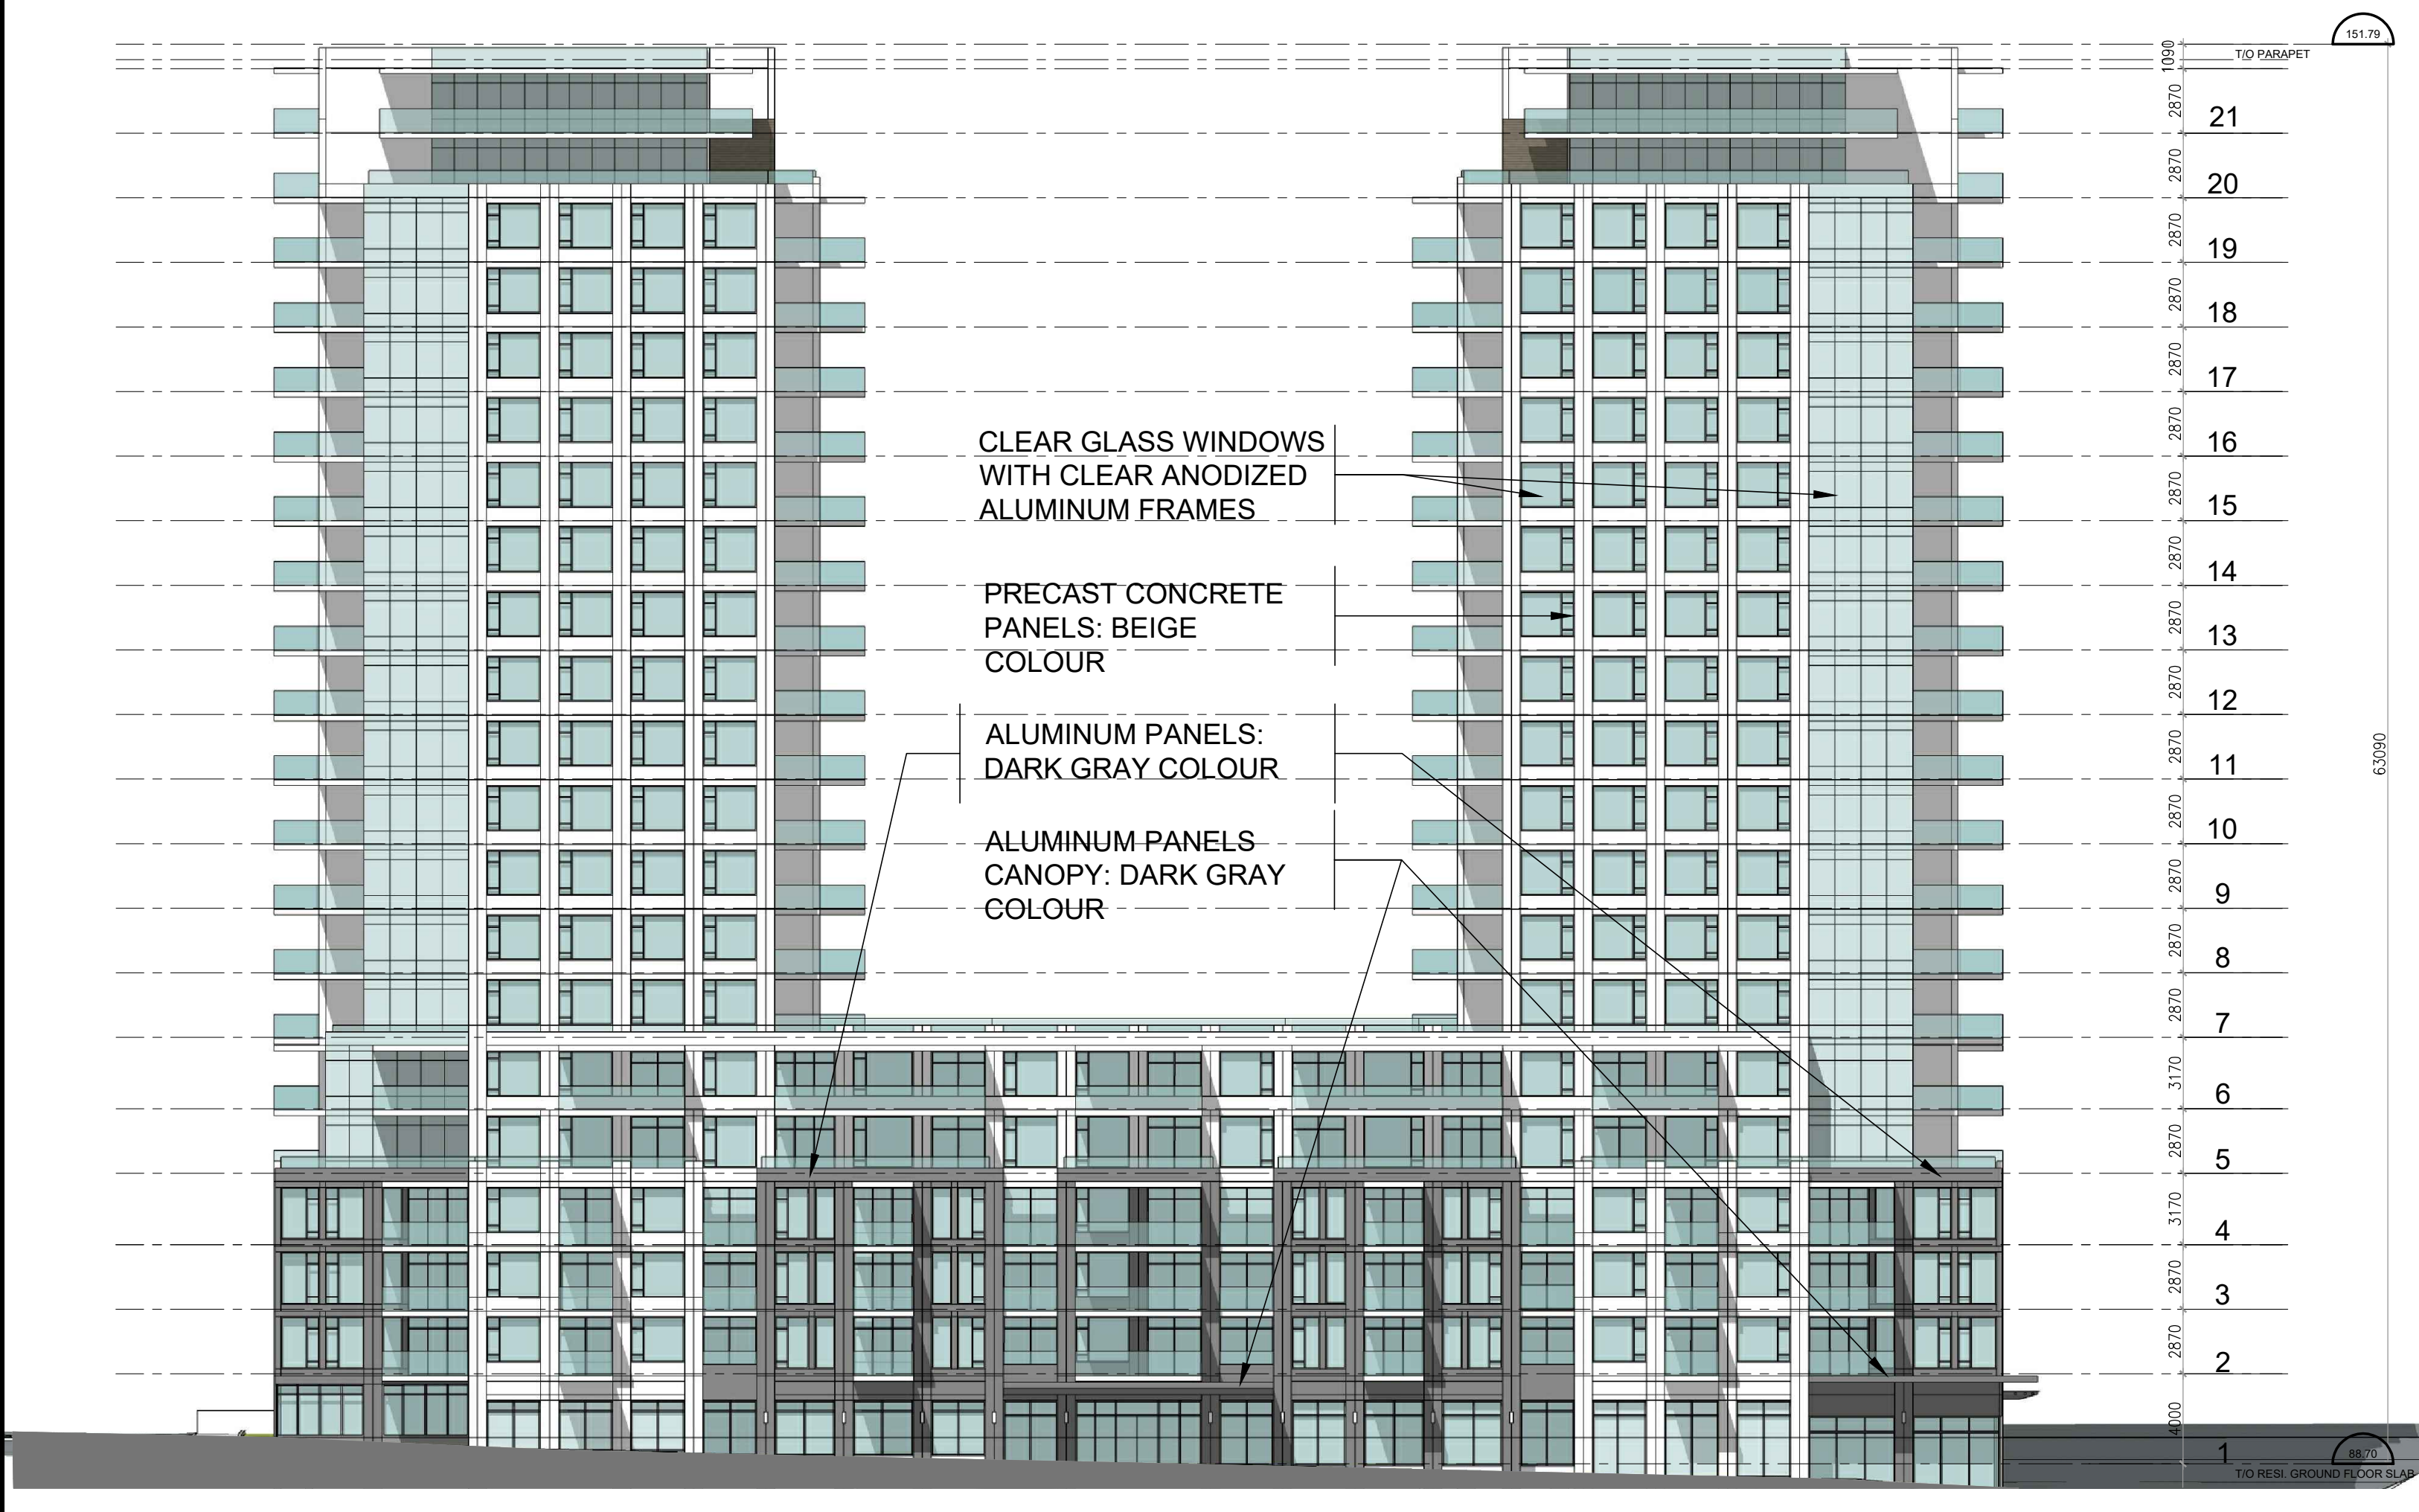


EAST ELEVATION

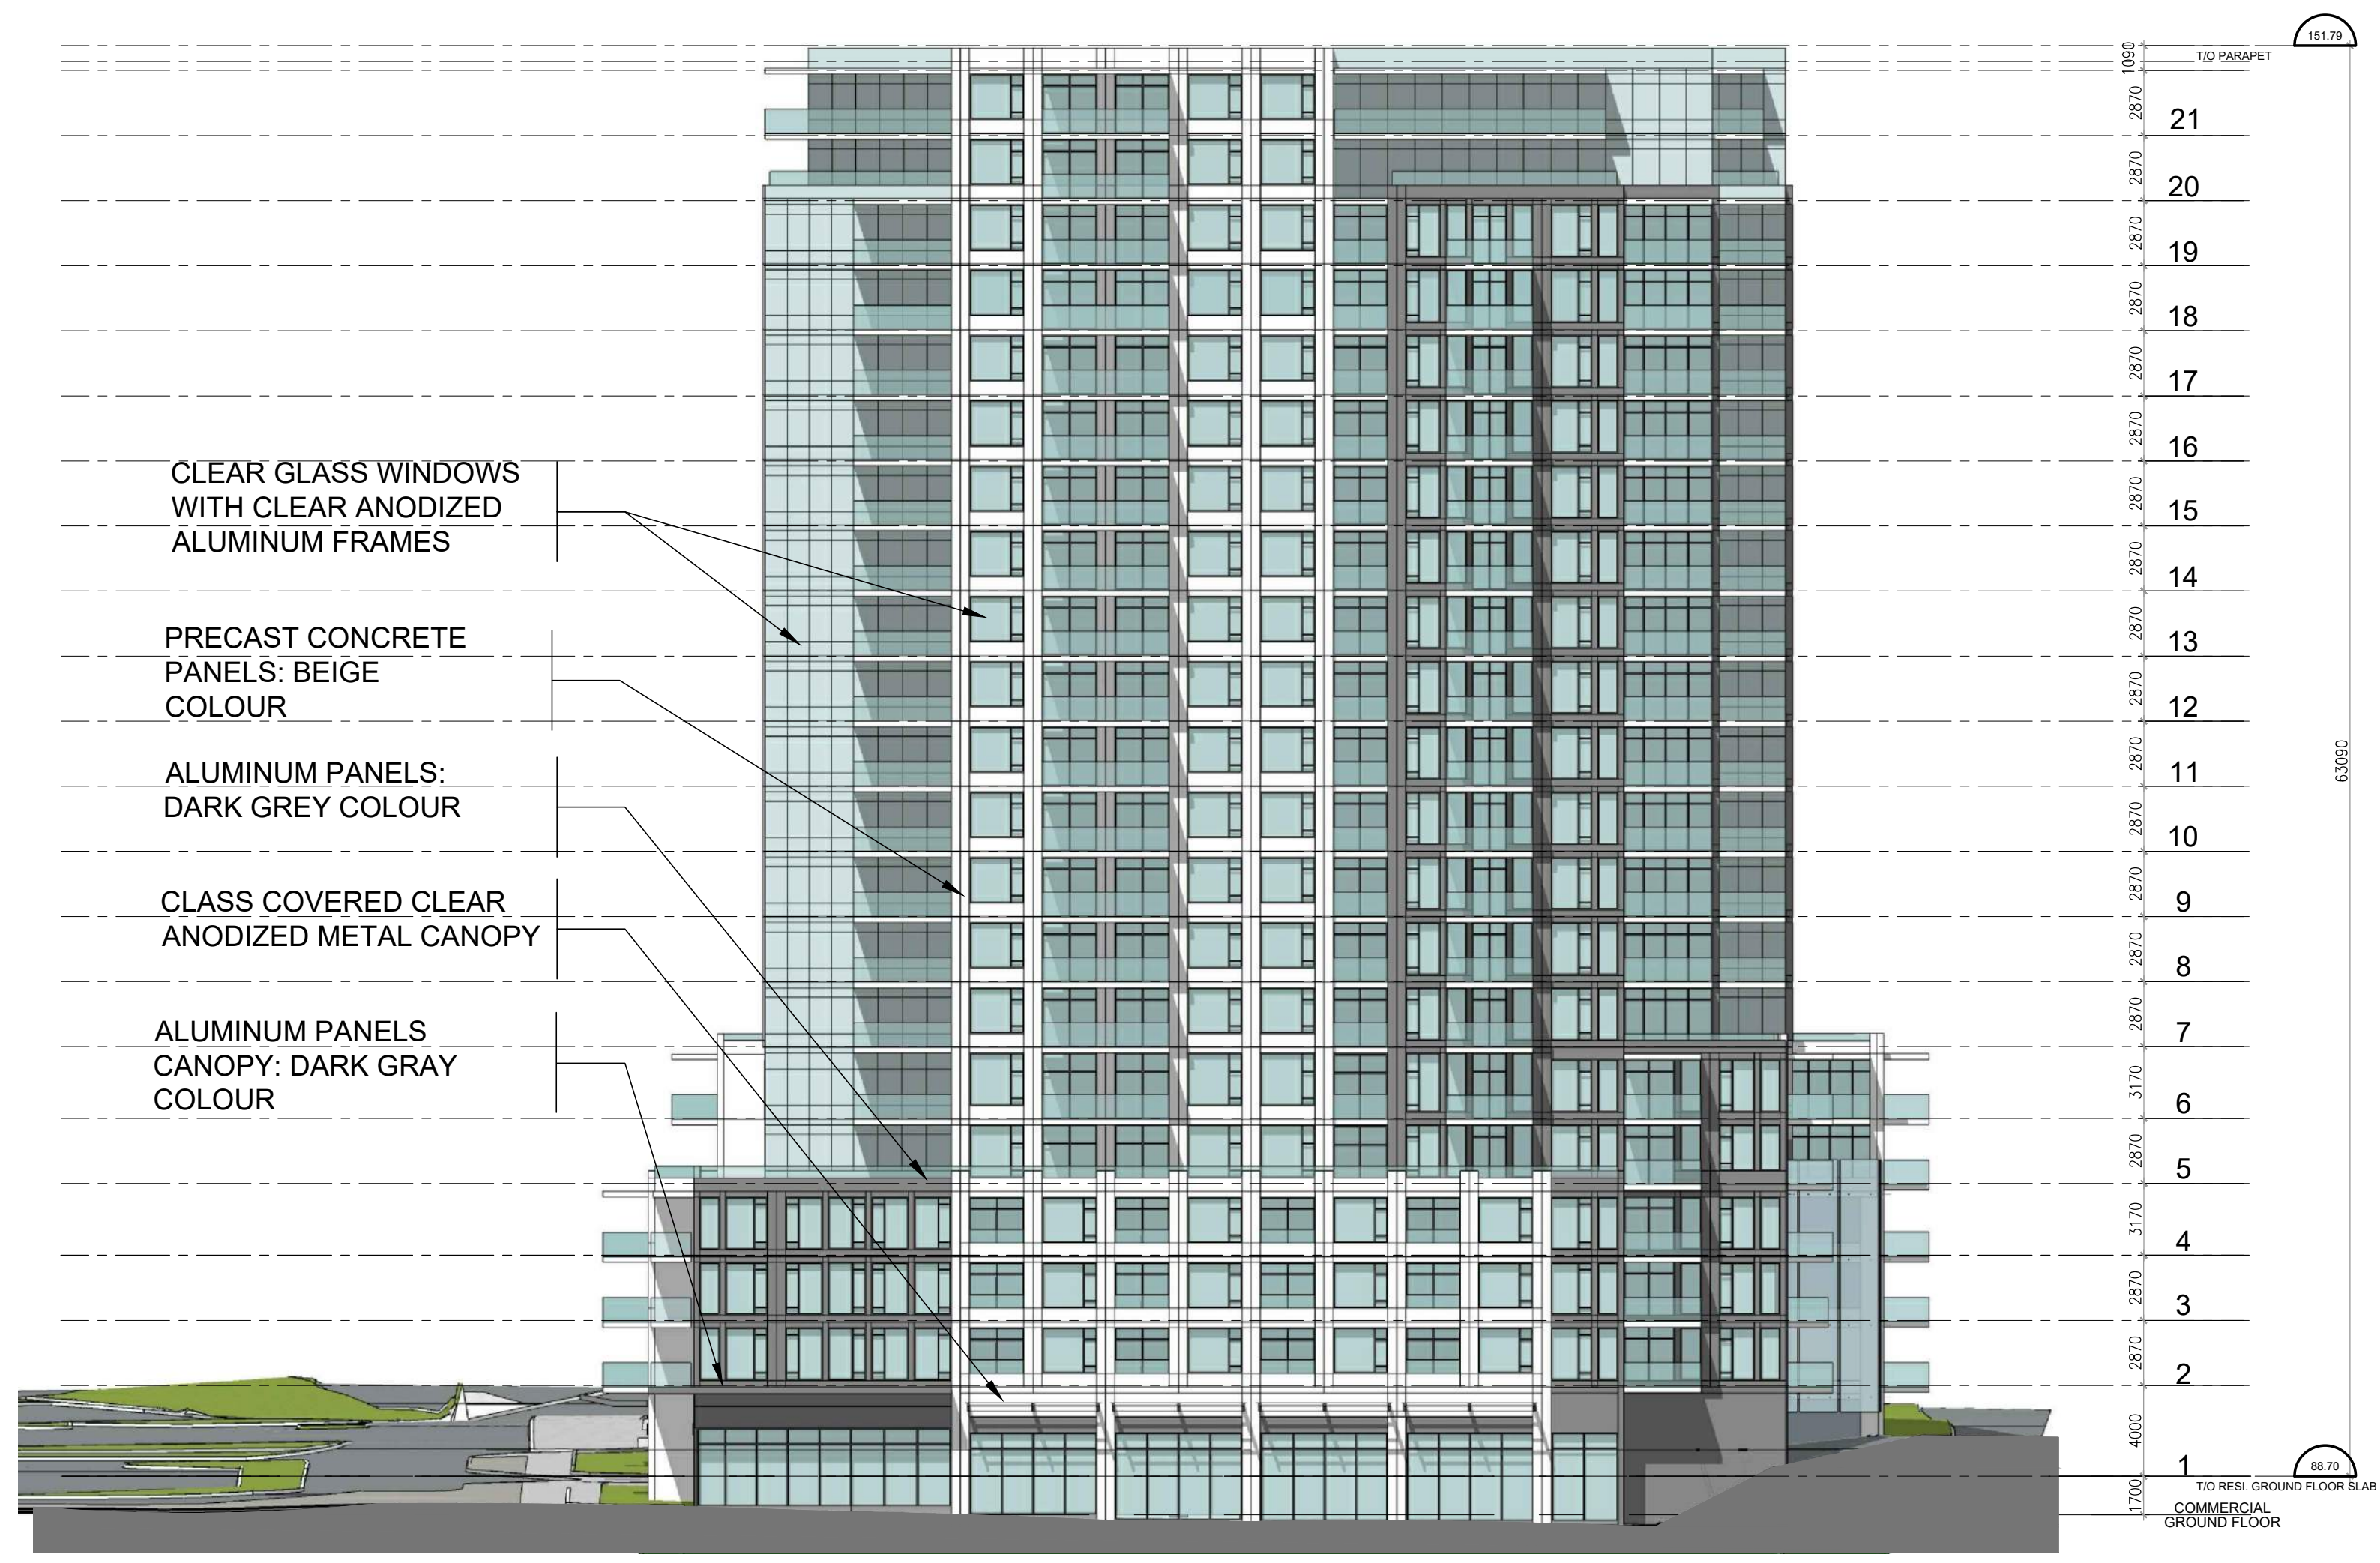

NORTH ELEVATION

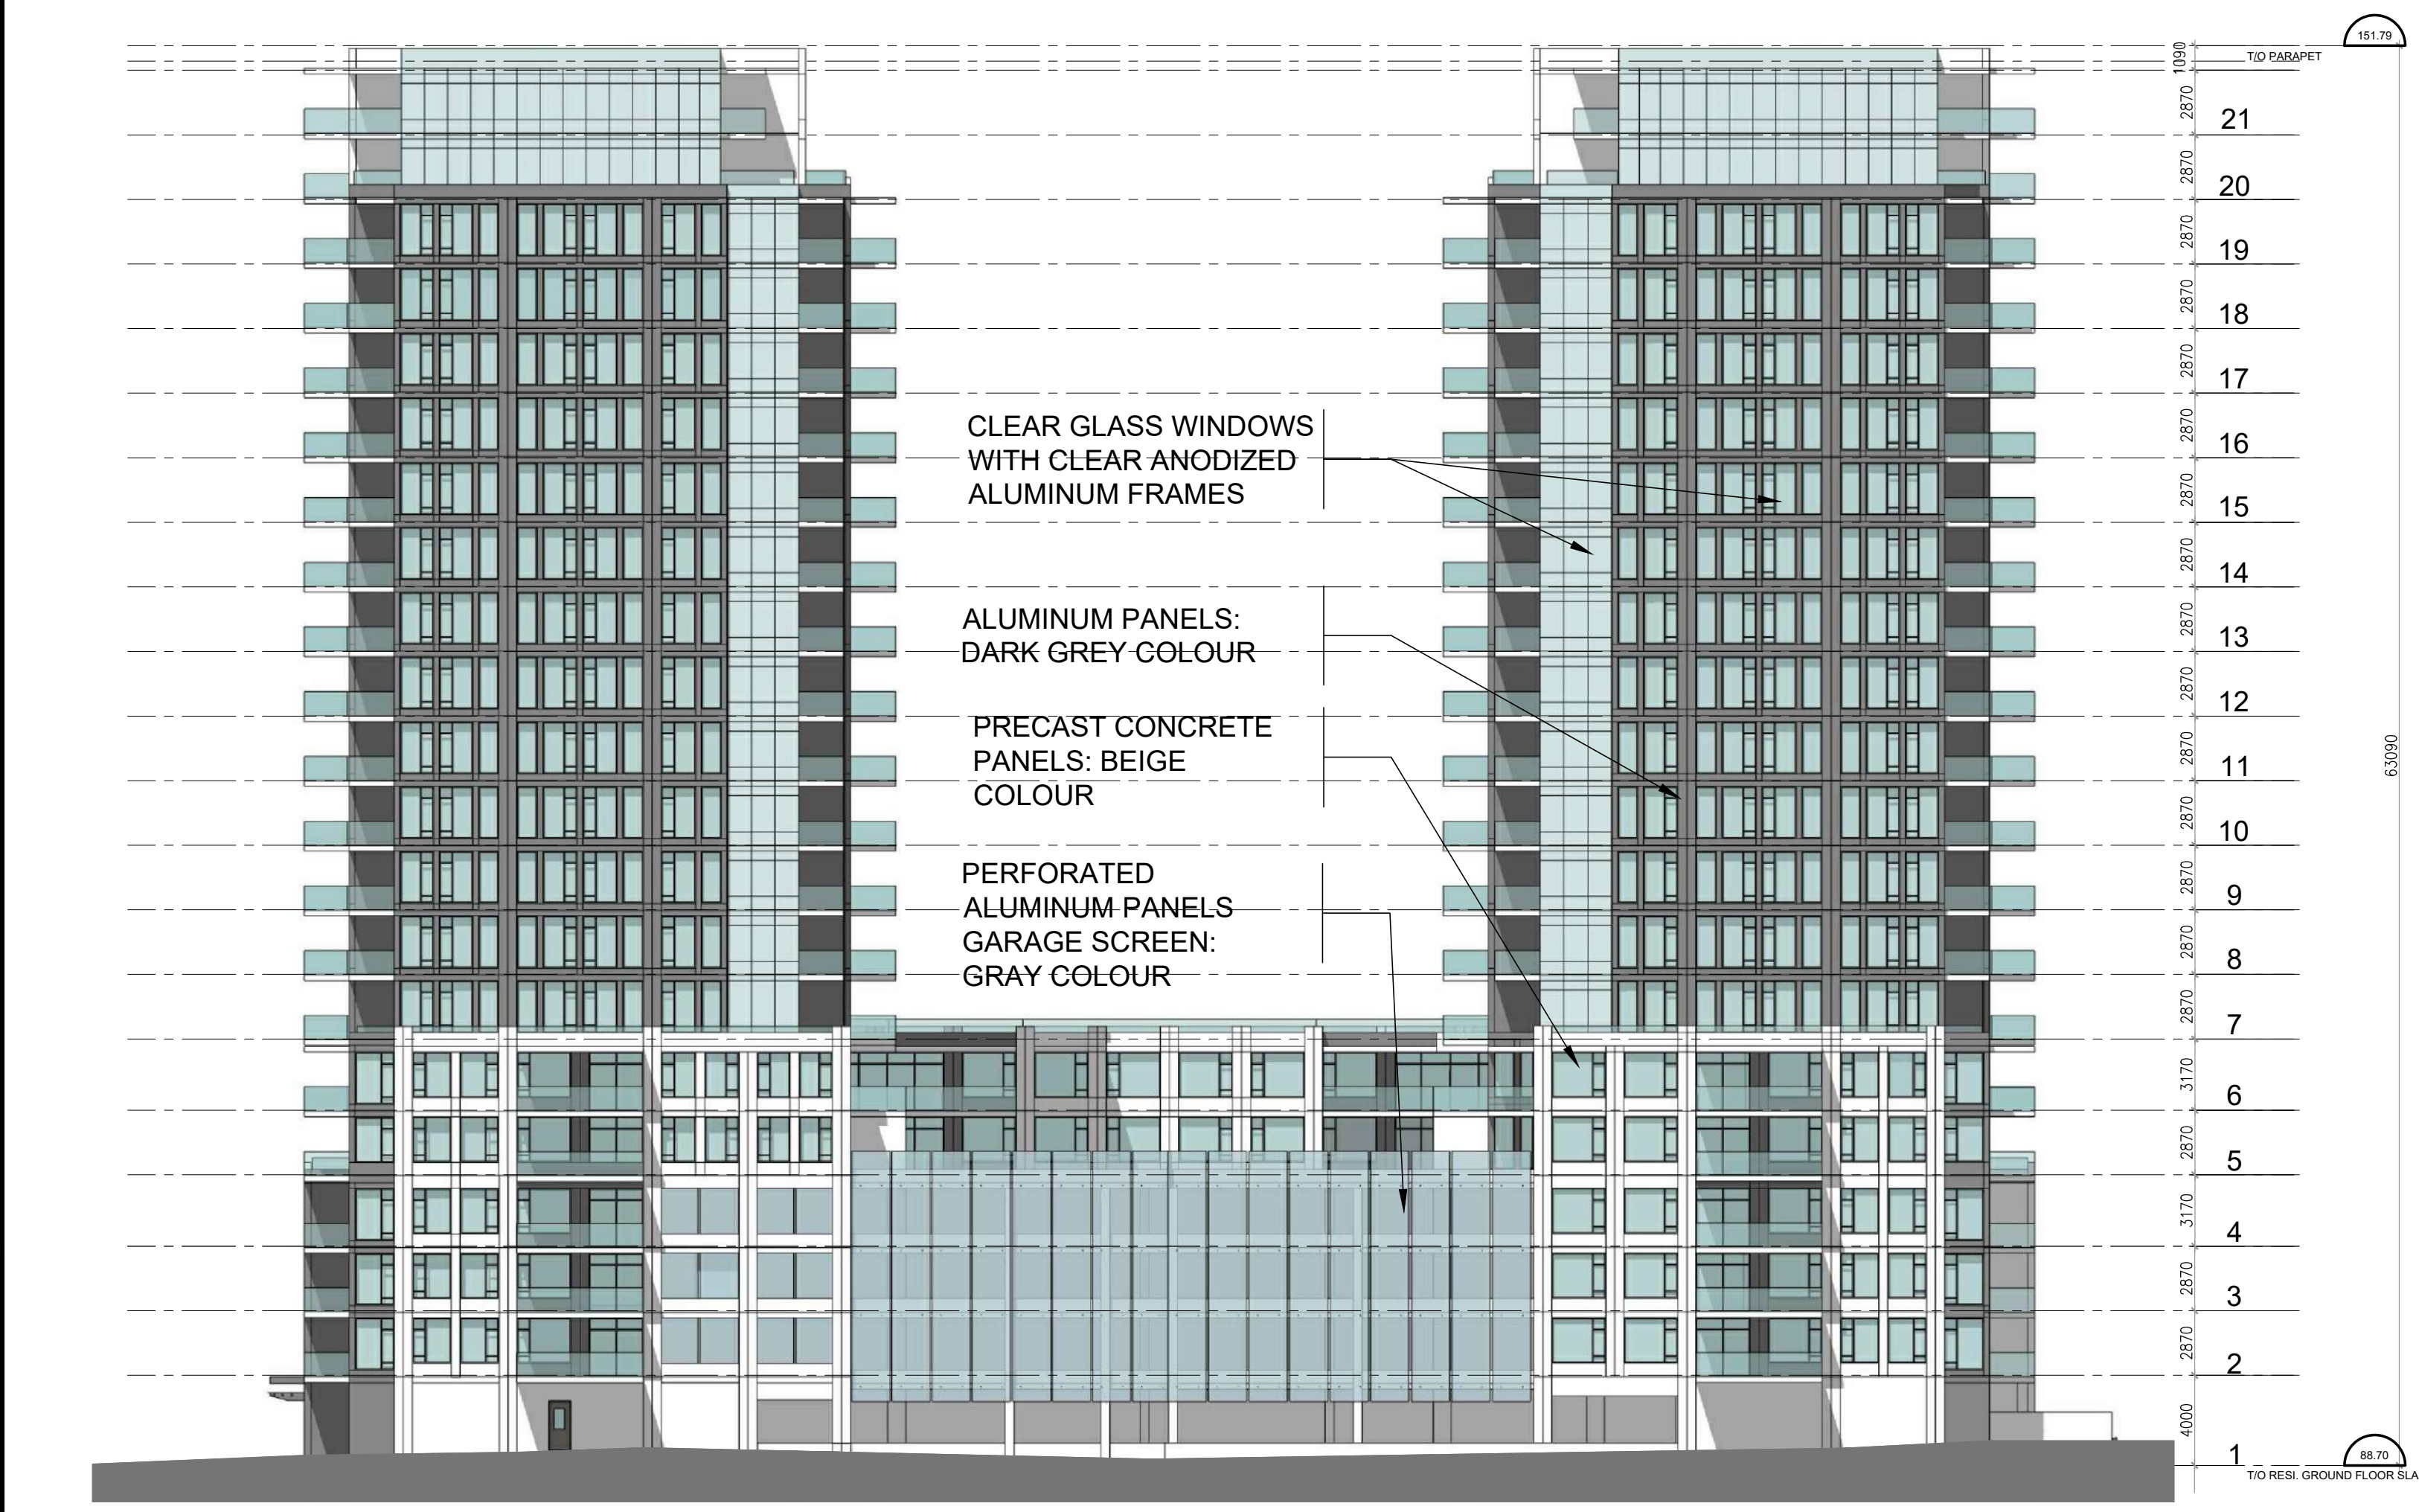

WEST ELEVATION

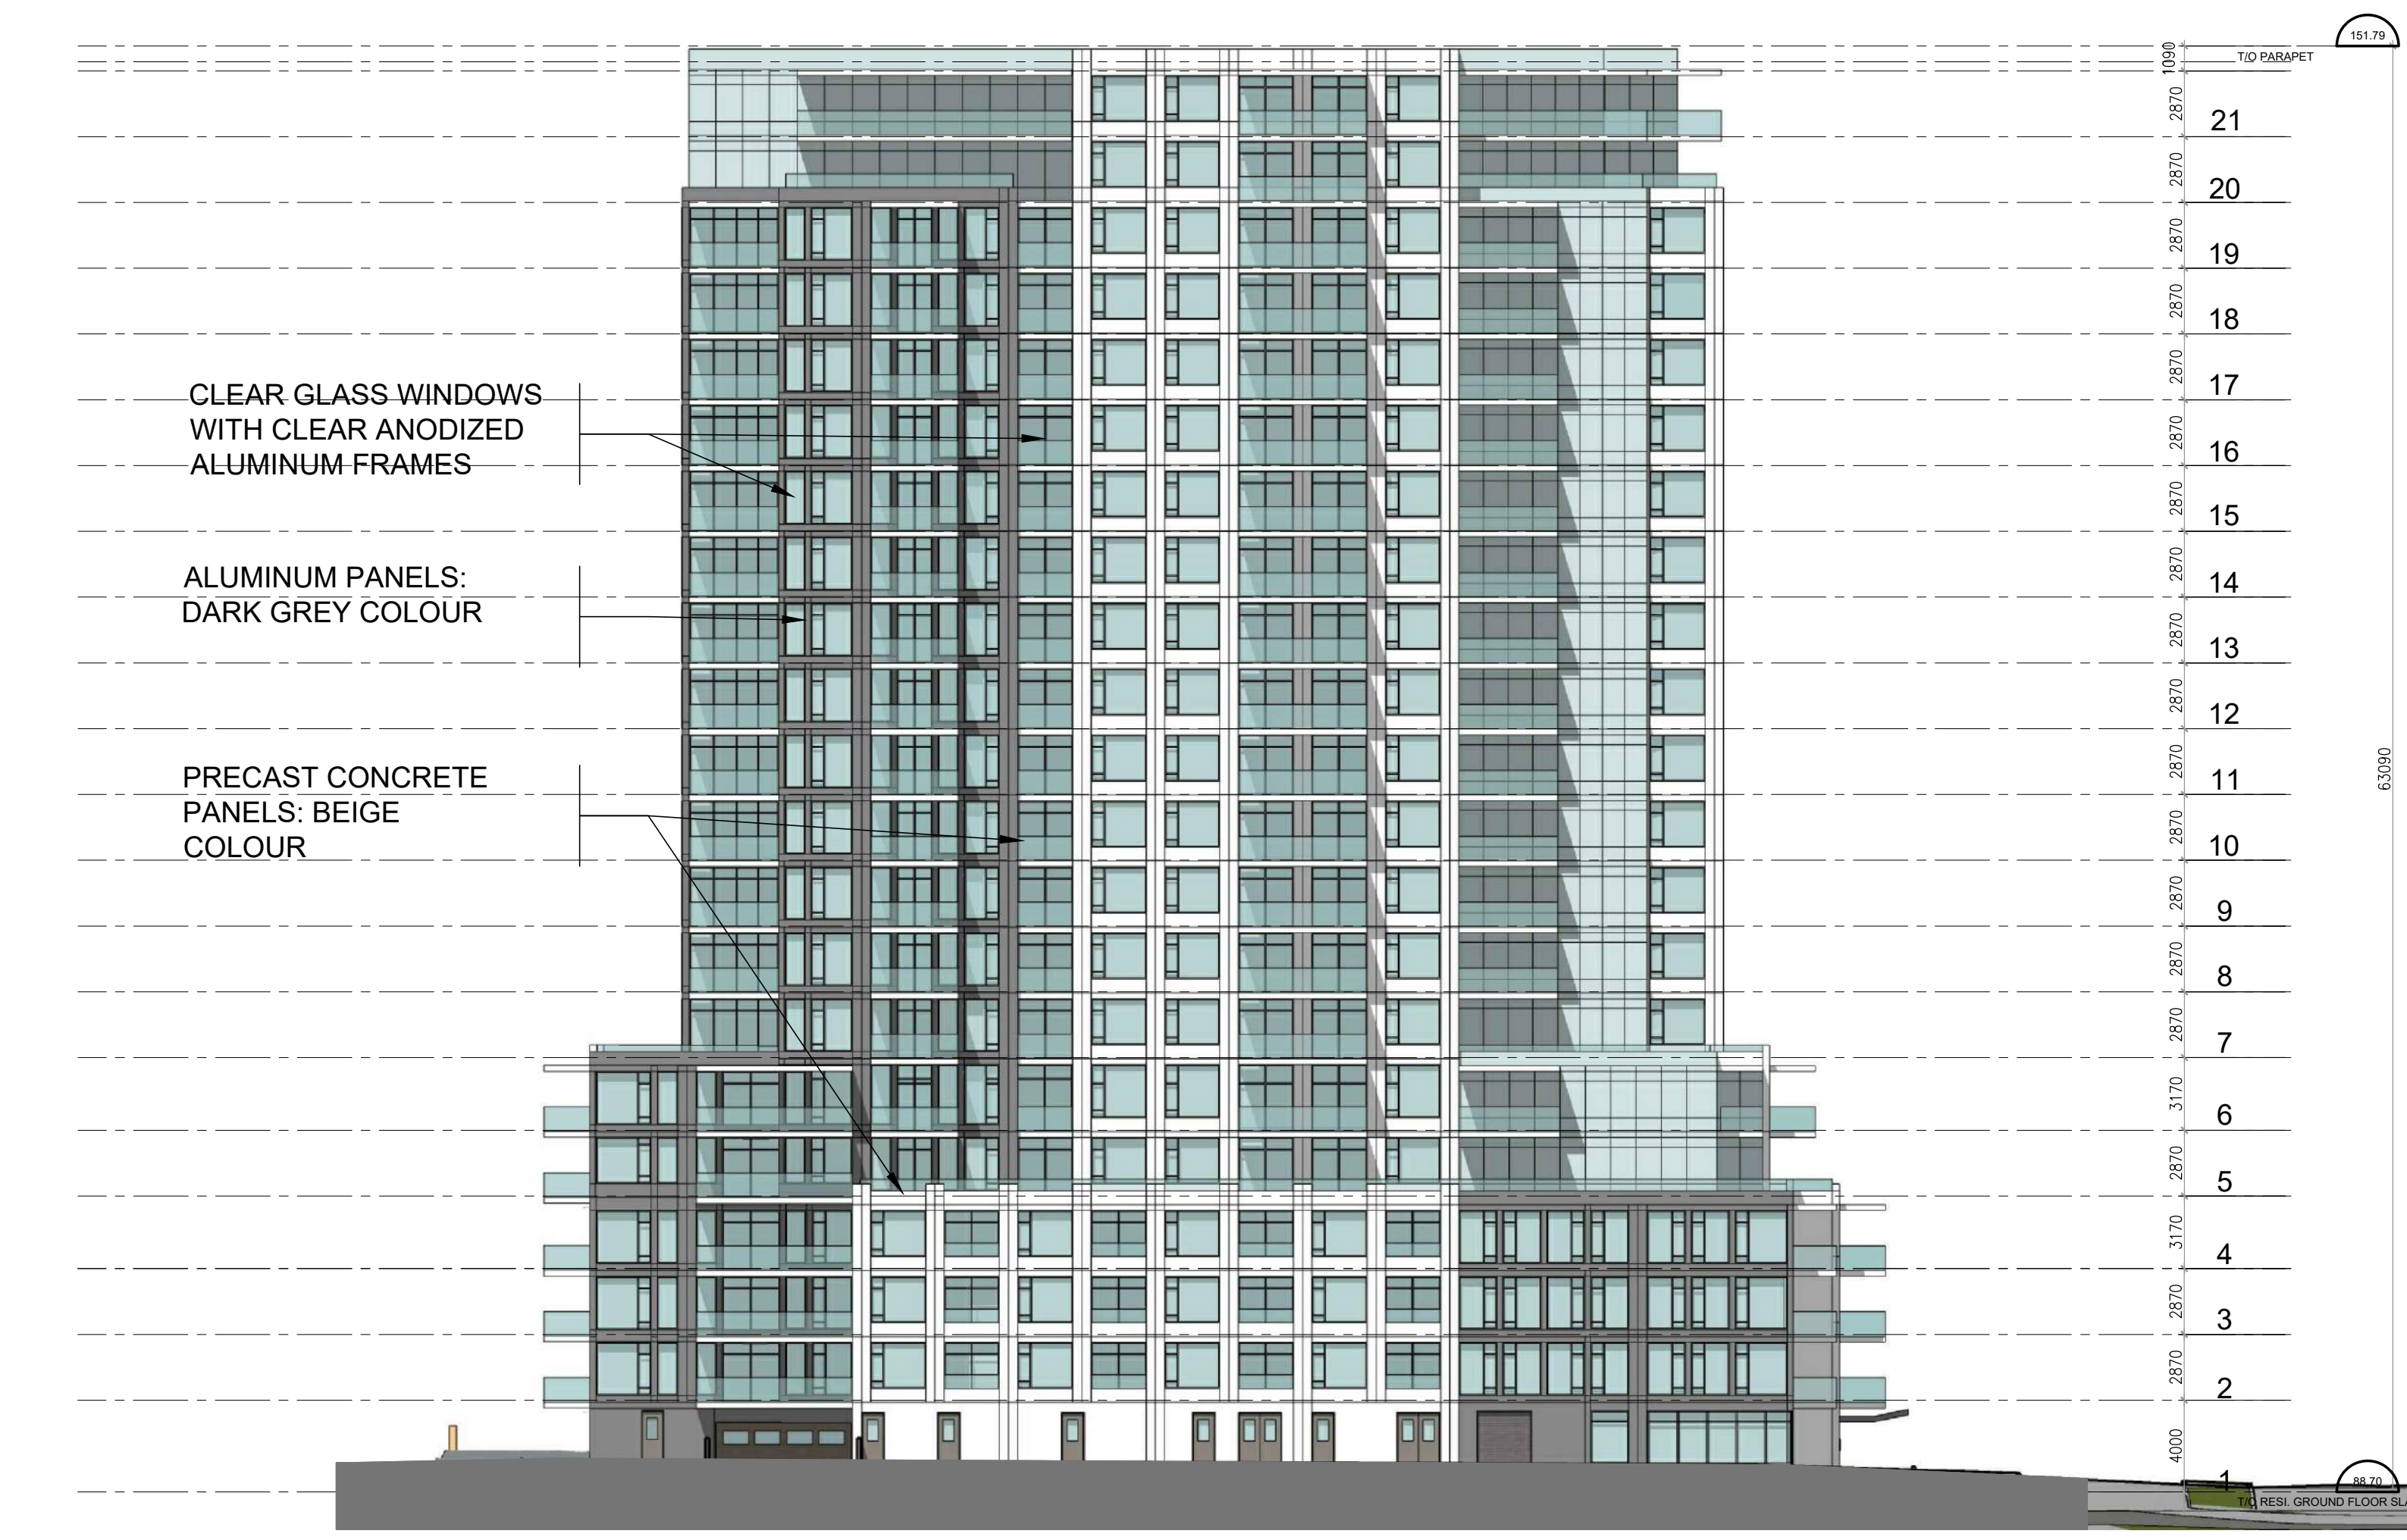

SOUTH ELEVATION

ISSUED FOR SPC APPLICATION	2021 10 27
ISSUED FOR REVIEW	2021 09 23
No. DESCRIPTION	DATE

REVISIONS:

ARCHITECT SEAL:	NORTH ARROW:
SEAL DATE: STAMP DATE	




ARCHITECT:
RODERICK LAHEY
 ARCHITECT INC
 56 Beech Street, Ottawa, Ontario K1S 3J6
 t.613.724.9932 f.613.724.1209 www.rodericklahey.ca

PROJECT TITLE:
**SOUTH KEYS
 SMART CENTER
 PHASE 1**
 OTTAWA ONTARIO

SHEET TITLE:
ELEVATIONS

DRAWN: T.Z.	CHECKED: R.V.
SCALE: 1:20	SHEET No. A-04
PROJECT No. 2030	

SEPTEMBER 21 (DST)

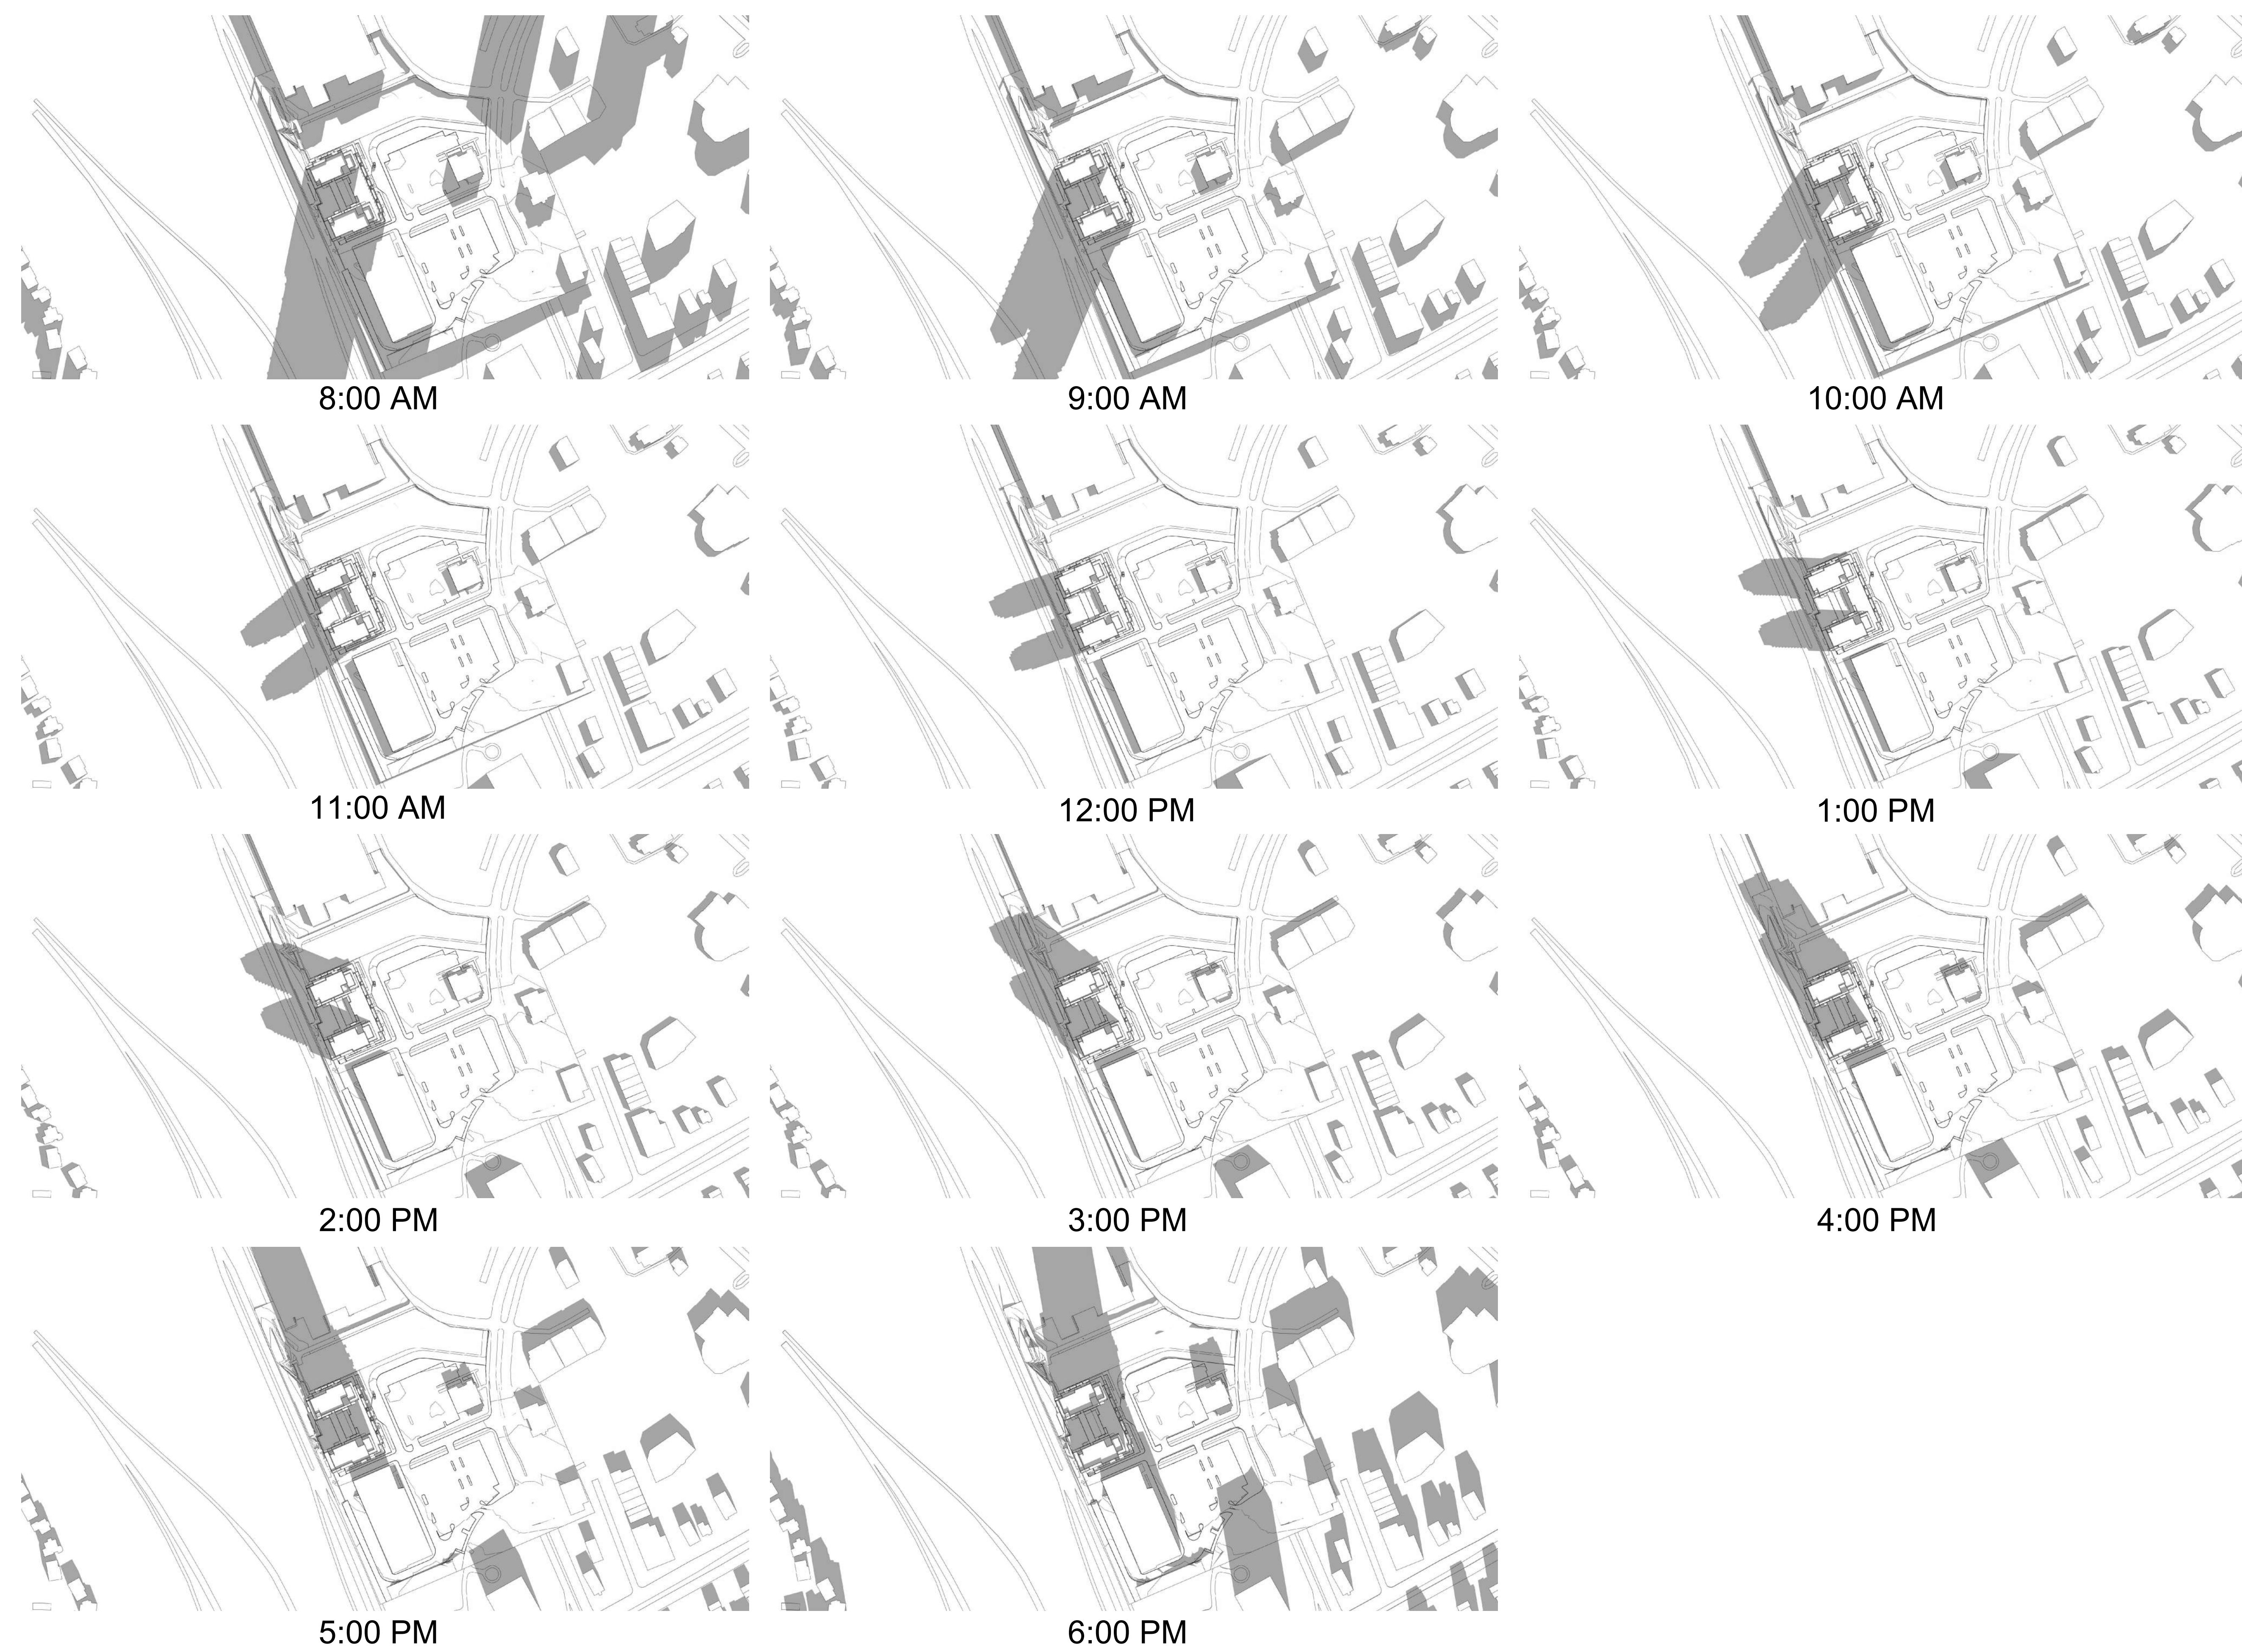

IT IS THE RESPONSIBILITY OF THE APPROPRIATE CONTRACTOR TO CHECK AND VERIFY ALL DIMENSIONS ON SITE AND TO REPORT ALL ERRORS AND/OR OMISSIONS TO THE ARCHITECT.
 ALL CONTRACTORS MUST COMPLY WITH ALL PERTINENT CODES AND BY-LAWS.
 THIS DRAWING MAY NOT BE USED FOR CONSTRUCTION UNTIL SIGNED BY THE ARCHITECT.
 DO NOT SCALE DRAWINGS.
 COPYRIGHT RESERVED.

NOTATION SYMBOLS:

- INDICATES DRAWING NOTES, LISTED ON EACH SHEET.
- INDICATES ASSEMBLY TYPE; REFER TO TYPICAL ASSEMBLIES SCHEDULE.
- INDICATES WINDOW TYPE; REFER TO WINDOW ELEVATIONS AND DETAILS ON A900 SERIES.
- INDICATES DOOR TYPE; REFER TO DOOR SCHEDULE AND DETAILS ON A900 SERIES.
- DETAIL NUMBER
- TITLE
- SCALE
- DETAIL REFERENCE PAGE
- DETAIL CROSS REFERENCE PAGE

No.	DESCRIPTION	DATE
1	ISSUED FOR SPC APPLICATION	2021 10 27
2	ISSUED FOR REVIEW	2021 09 23

REVISIONS:

--	--



ARCHITECT:
RODERICK LAHEY
 ARCHITECT INC
 56 Beech Street, Ottawa, Ontario K1S 3J6
 1.613.724.9932 f.613.724.1209 www.rodericklahey.ca

PROJECT TITLE:
**SOUTH KEYS
 SMART CENTER
 PHASE 1**
 OTTAWA ONTARIO

SHEET TITLE:
SHADOW STUDY

DRAWN: T.Z.	CHECKED: R.V.
SCALE:	SHEET No. A-08
PROJECT No. 2030	

