


AREA DATA

PROPOSED AREA		
SALES AREA	2,398 S.F.	25,914 S.F.
STOCK AREA	3,025 S.F.	6,720 S.F.
TOTAL GROUND FLOOR	5,423 S.F.	32,634 S.F.
OFFICE MEZZANINE AREA	1,000 S.F.	2,100 S.F.
TOTAL AREA	6,423 S.F.	34,734 S.F.

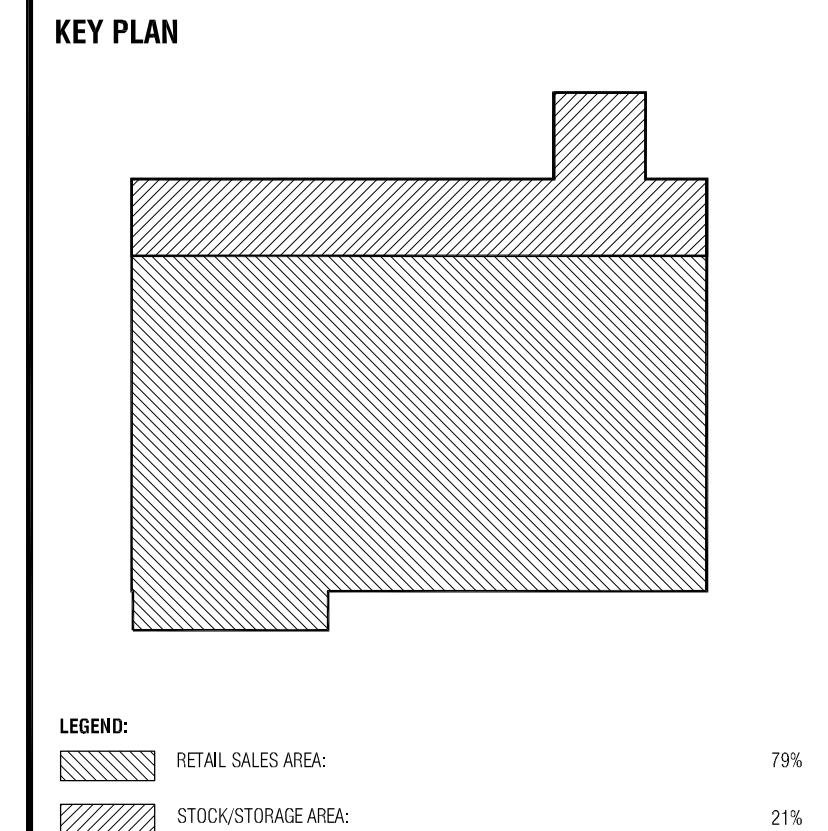

FIXTURE DATA

DEPARTMENT:	PROPOSED
GROCERY:	
SELF-SERVICE	6
GROCERY SHELVING (20'-0" DEEP)	100'-0"
GROCERY SHELVING (2'-0" DEEP)	100'-0"
GROCERY SHELVING (2'-0" DEEP) TOTAL:	200'-0"
ISLAND SHELVING:	
TOTAL ISLAND SHELVING:	1'-00"
ISLAND SHELVING TOTAL:	201'-0"
PRODUCE:	
REF. SLAB (40' x 12')	20
PRODUCE END CASE (12' x 12')	12
PRODUCE END CASE (12' x 12')	12
PRODUCE END CASE (12' x 12')	12
PRODUCE END CASE (12' x 12')	12
REF. SLAB (40' x 12')	20
REF. SLAB (40' x 12')	20
REF. SLAB (40' x 12')	20
REF. SLAB (40' x 12')	20
REF. SLAB (40' x 12')	20
BAKERY:	
BAKERY TABLES (12' x 12')	5
BAKERY TABLES (12' x 12')	10
BAKERY TABLES (12' x 12')	24'-0"
BAKERY TABLES (12' x 12')	10
BAKERY TABLES (12' x 12')	10
MEAT:	
REFRIGERATED FRESH MEAT COOLERS (10' x 10')	40
REFRIGERATED FRESH MEAT COOLERS (10' x 10')	40
REFRIGERATED FRESH MEAT COOLERS (10' x 10')	40
REFRIGERATED FRESH MEAT COOLERS (10' x 10')	40
REFRIGERATED FRESH MEAT COOLERS (10' x 10')	40
DELI:	
REFRIGERATED DELI COOLERS (10' x 10')	40
REFRIGERATED DELI COOLERS (10' x 10')	40
DAIRY:	
REFRIGERATED DAIRY COOLERS (10' x 10')	40
REFRIGERATED DAIRY COOLERS (10' x 10')	40
REFRIGERATED DAIRY COOLERS (10' x 10')	40
REFRIGERATED DAIRY COOLERS (10' x 10')	40
REFRIGERATED DAIRY COOLERS (10' x 10')	40
FROZEN FOOD:	
REFRIGERATED FROZEN FOOD COOLERS (10' x 10')	40
REFRIGERATED FROZEN FOOD COOLERS (10' x 10')	40
REFRIGERATED FROZEN FOOD COOLERS (10' x 10')	40
REFRIGERATED FROZEN FOOD COOLERS (10' x 10')	40
REFRIGERATED FROZEN FOOD COOLERS (10' x 10')	40

REV.	DESCRIPTION	DATE
1	ADD NEW EXIT DOOR AT BACKROOM	2021.09.28
2	UPDATE GROCERY FRONT END AND BACK	2021.09.28
3	END CAPS TO LATEST STANDARD	2021.09.28
4	UPDATE BERRY CASE TO TRIMLESS CASE	2021.09.28
5	SHIFT SELF-SERVICES, CHECKOUTS & FLOVAL STEPS	2021.09.28
6	SHIFT CHICKEN HOT ISLAND	2021.09.28
7	REPLACE BAKERY DOORS WITH MEAT	2021.09.28
8	SHIFT FLOVAL STEP & CHECKOUTS	2021.09.28
9	RELOCATE BERRY CASES AND BAKERY	2021.09.28
10	RECONFIGURE GROCERY AND FROZEN FOOD DOORS	2021.09.28
11	INCREASE ISLAND	2021.09.28
12	NEW FIXTURE PLAN BASED ON OPTION 2	2021.09.28
13	RELOCATE GROCERY FREEZER AND DAIRY COOLER	2021.09.28
14	RELOCATE DAIRY CASES AND BAKERY	2021.09.28
15	RECONFIGURE GROCERY AND FROZEN FOOD DOORS	2021.09.28
16	INCREASE ISLAND	2021.09.28



PROJECT FOR
FRESH CO
 ORLEANS
 TRIM RD & WATTERS RD
 OTTAWA ONTARIO

DRAWING:
**PROPOSED
 FIXTURE FLOOR PLAN**

DRAWN:	CHECKED:	APPROVED:
MF	--	--
DATE (MM.DD.YY):	SCALE:	JOB NUMBER:
2021.02.03	1/8" = 1'-0"	21032
DRAWING NUMBER:	REVISION NUMBER:	
FP1	R3	

P:\Projects\2021\02\FreshCo - FCS - Trim Rd & Watters - Orleans - B2B Services - Fixtures - FP1 - 1/8" = 1'-0".DWG
 11/11/2021 10:00 AM
 User: jason.watters
 Plot: 1/8" = 1'-0"